



Z:\project\Clermont\Owensville\CLE-OWE-2501US50SystemicSafety\CLEOWE2501_GPO01.dwg 20-Mar-25 8:36 AM

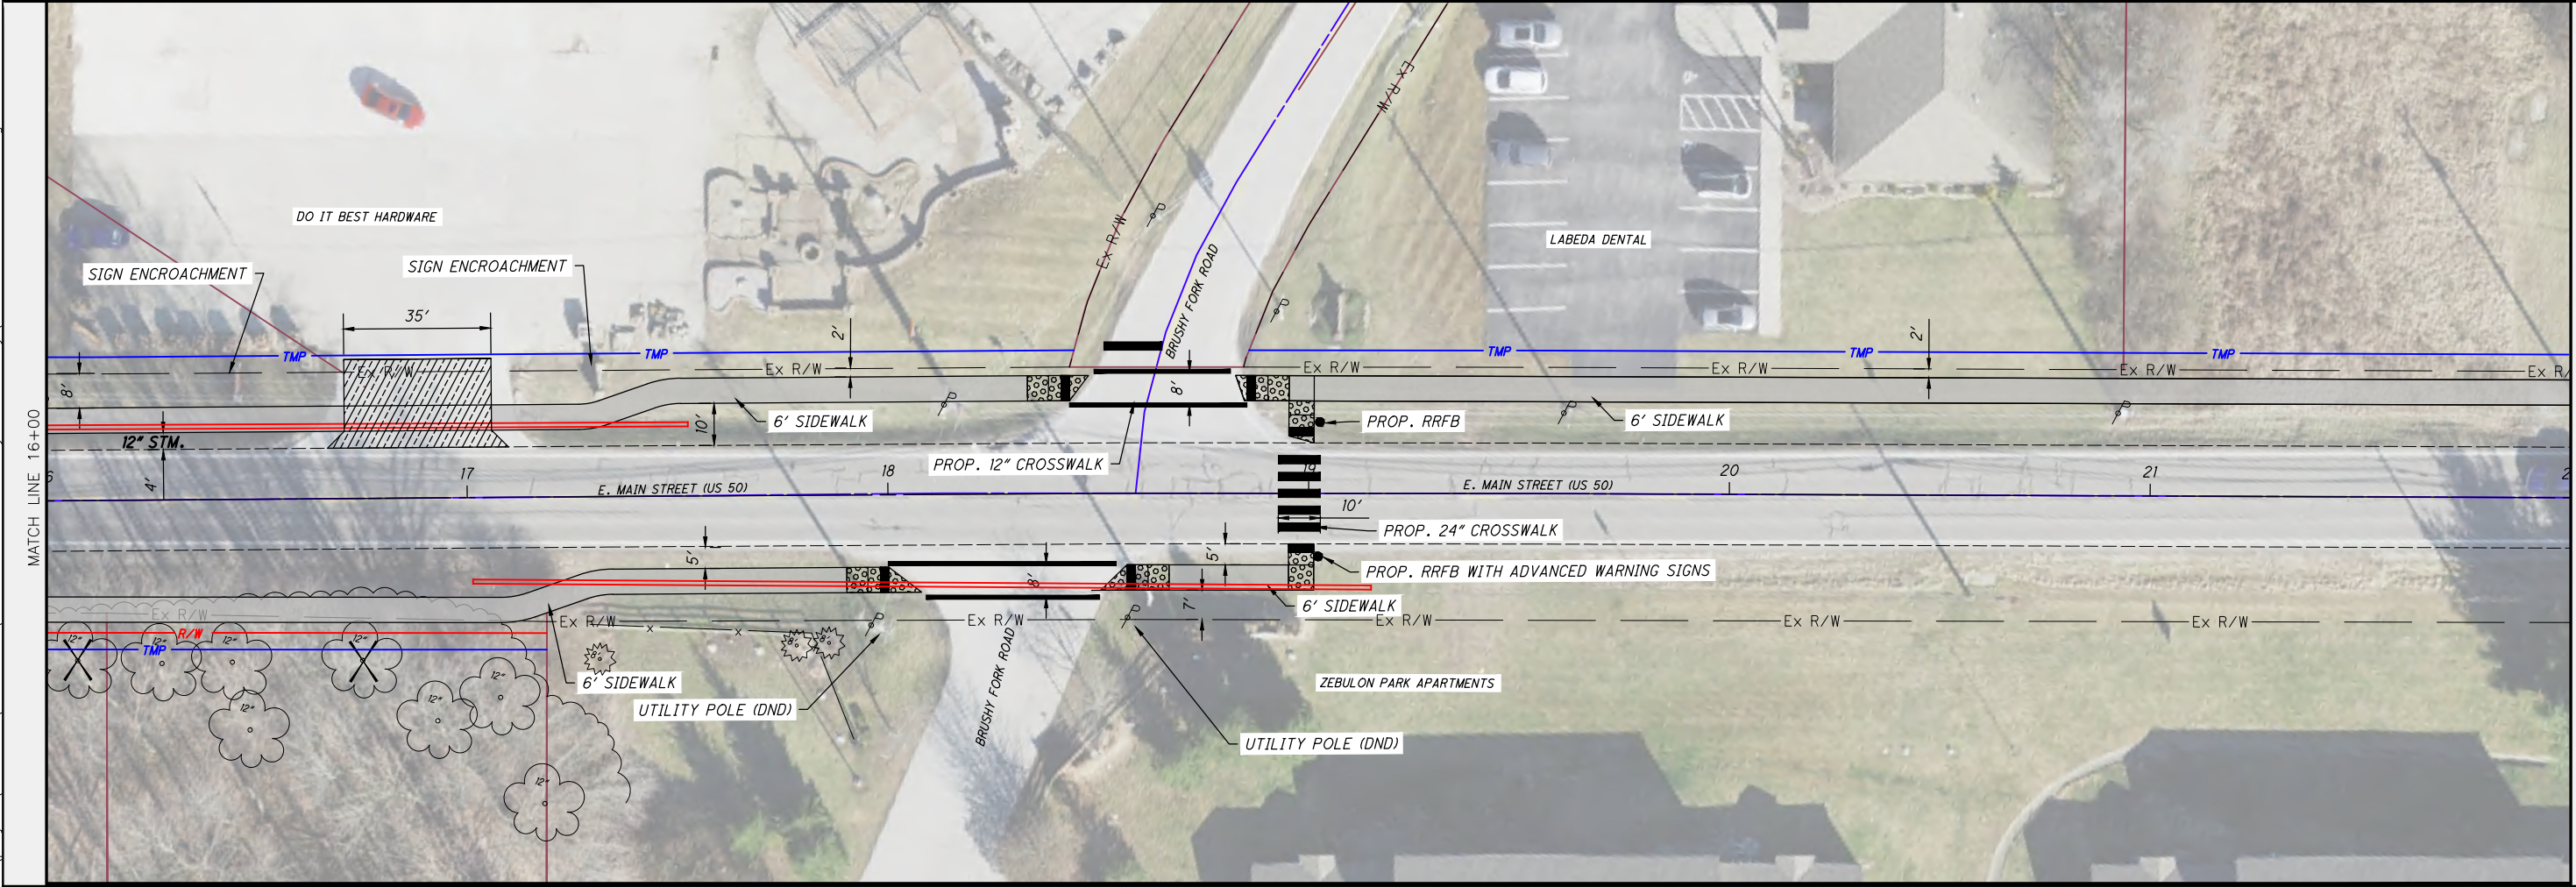

MATCH LINE 16+00

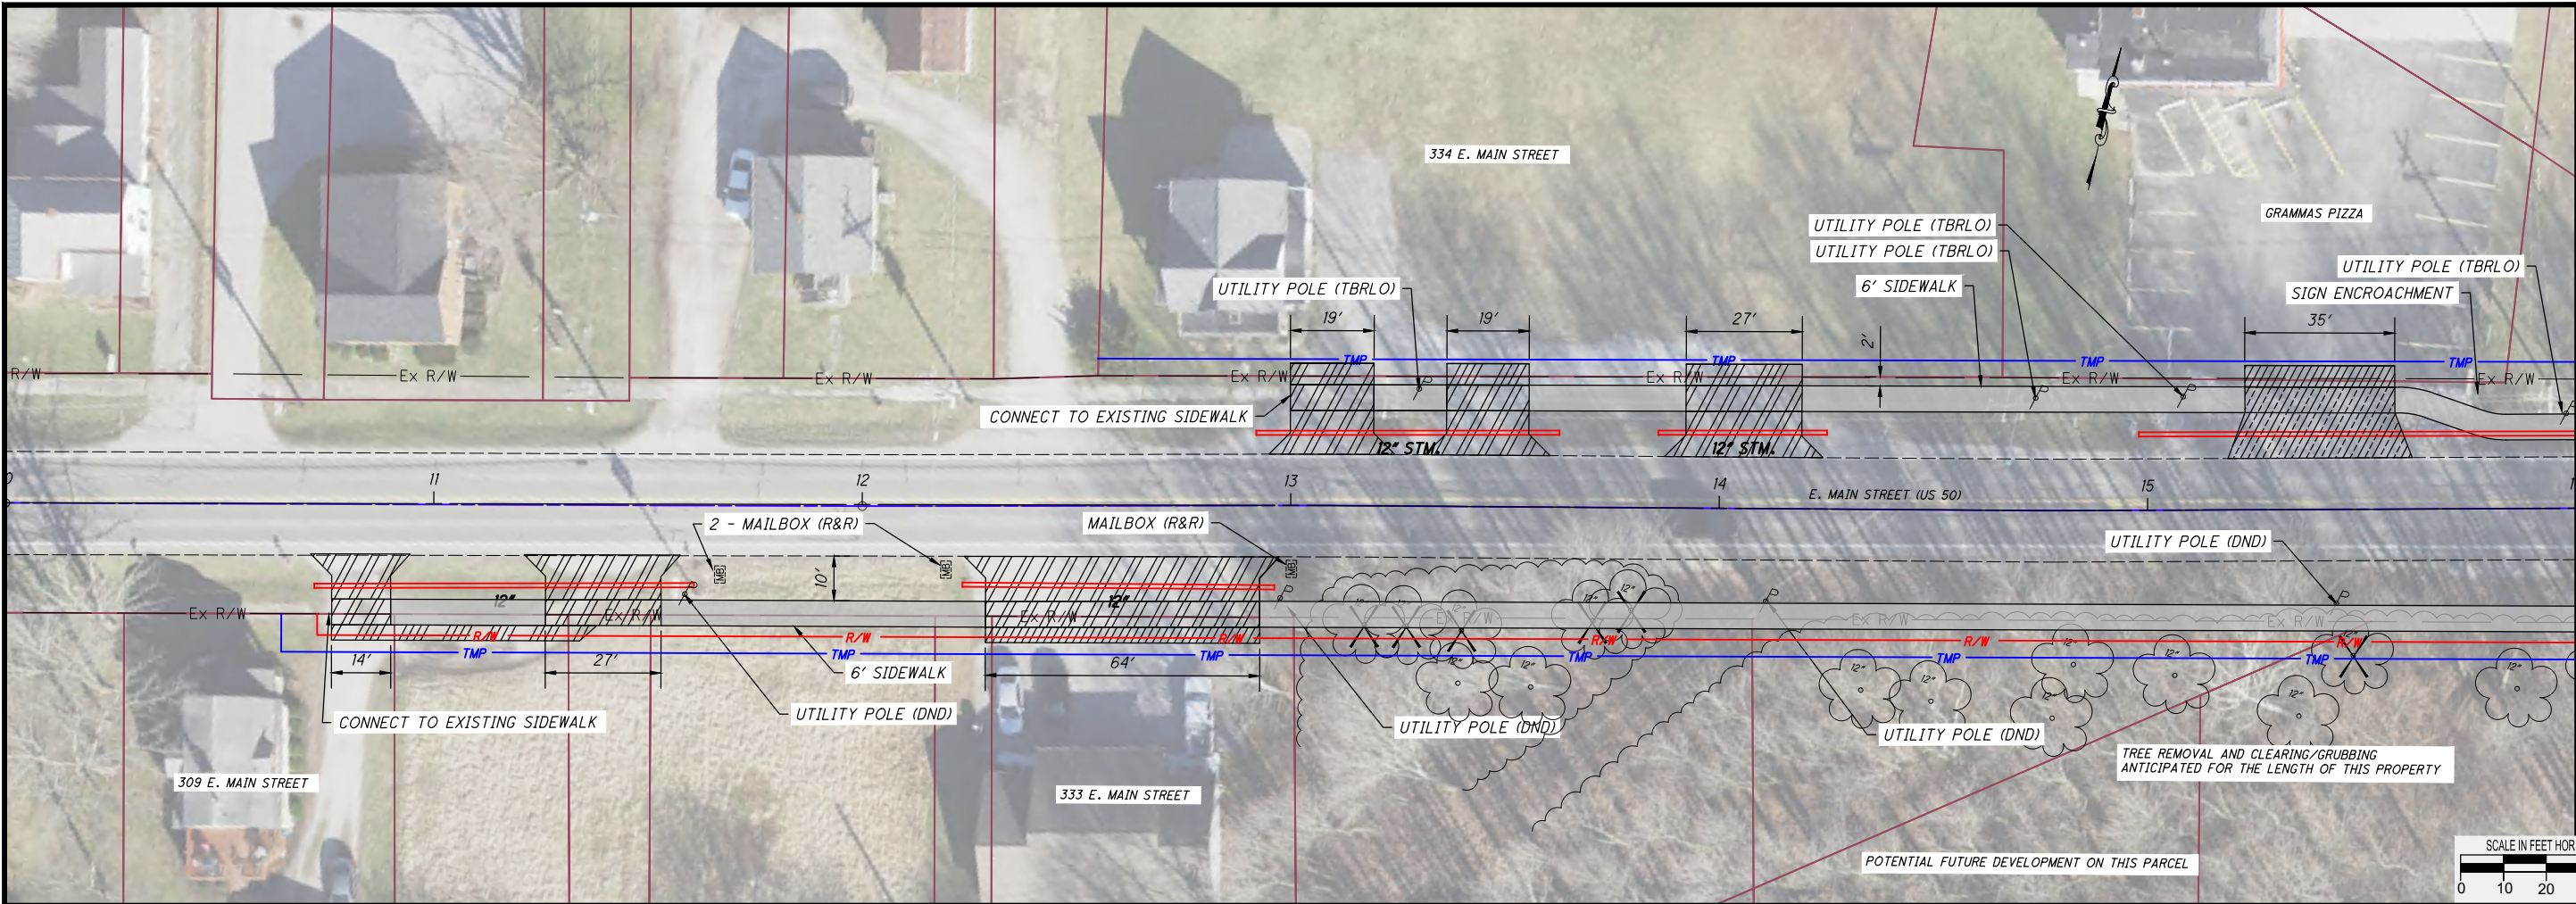

MATCH LINE 22+00



SIDNEY, OHIO 937.497.0200
LOVELAND, OHIO 513.239.8554
WWW.CHOICEONEENGINEERING.COM


US 50 SYSTEMIC SAFETY APPLICATION VILLAGE OF OWENSVILLE

CONCEPTUAL DRAWING

REVISIONS:

FILE NAME	CONCEPT
DRAWN BY	ADG
CHECKED BY	TAN
PROJECT No.	CLEOWE2501
DATE	2/21/2025
SHEET NUMBER	1 OF 2

Z:\project\Clermont\Owensville\CLE-OWE-2501US50SystemicSafety\CLEOWE2501_GP001.dwg 20-Mar-25 8:36 AM

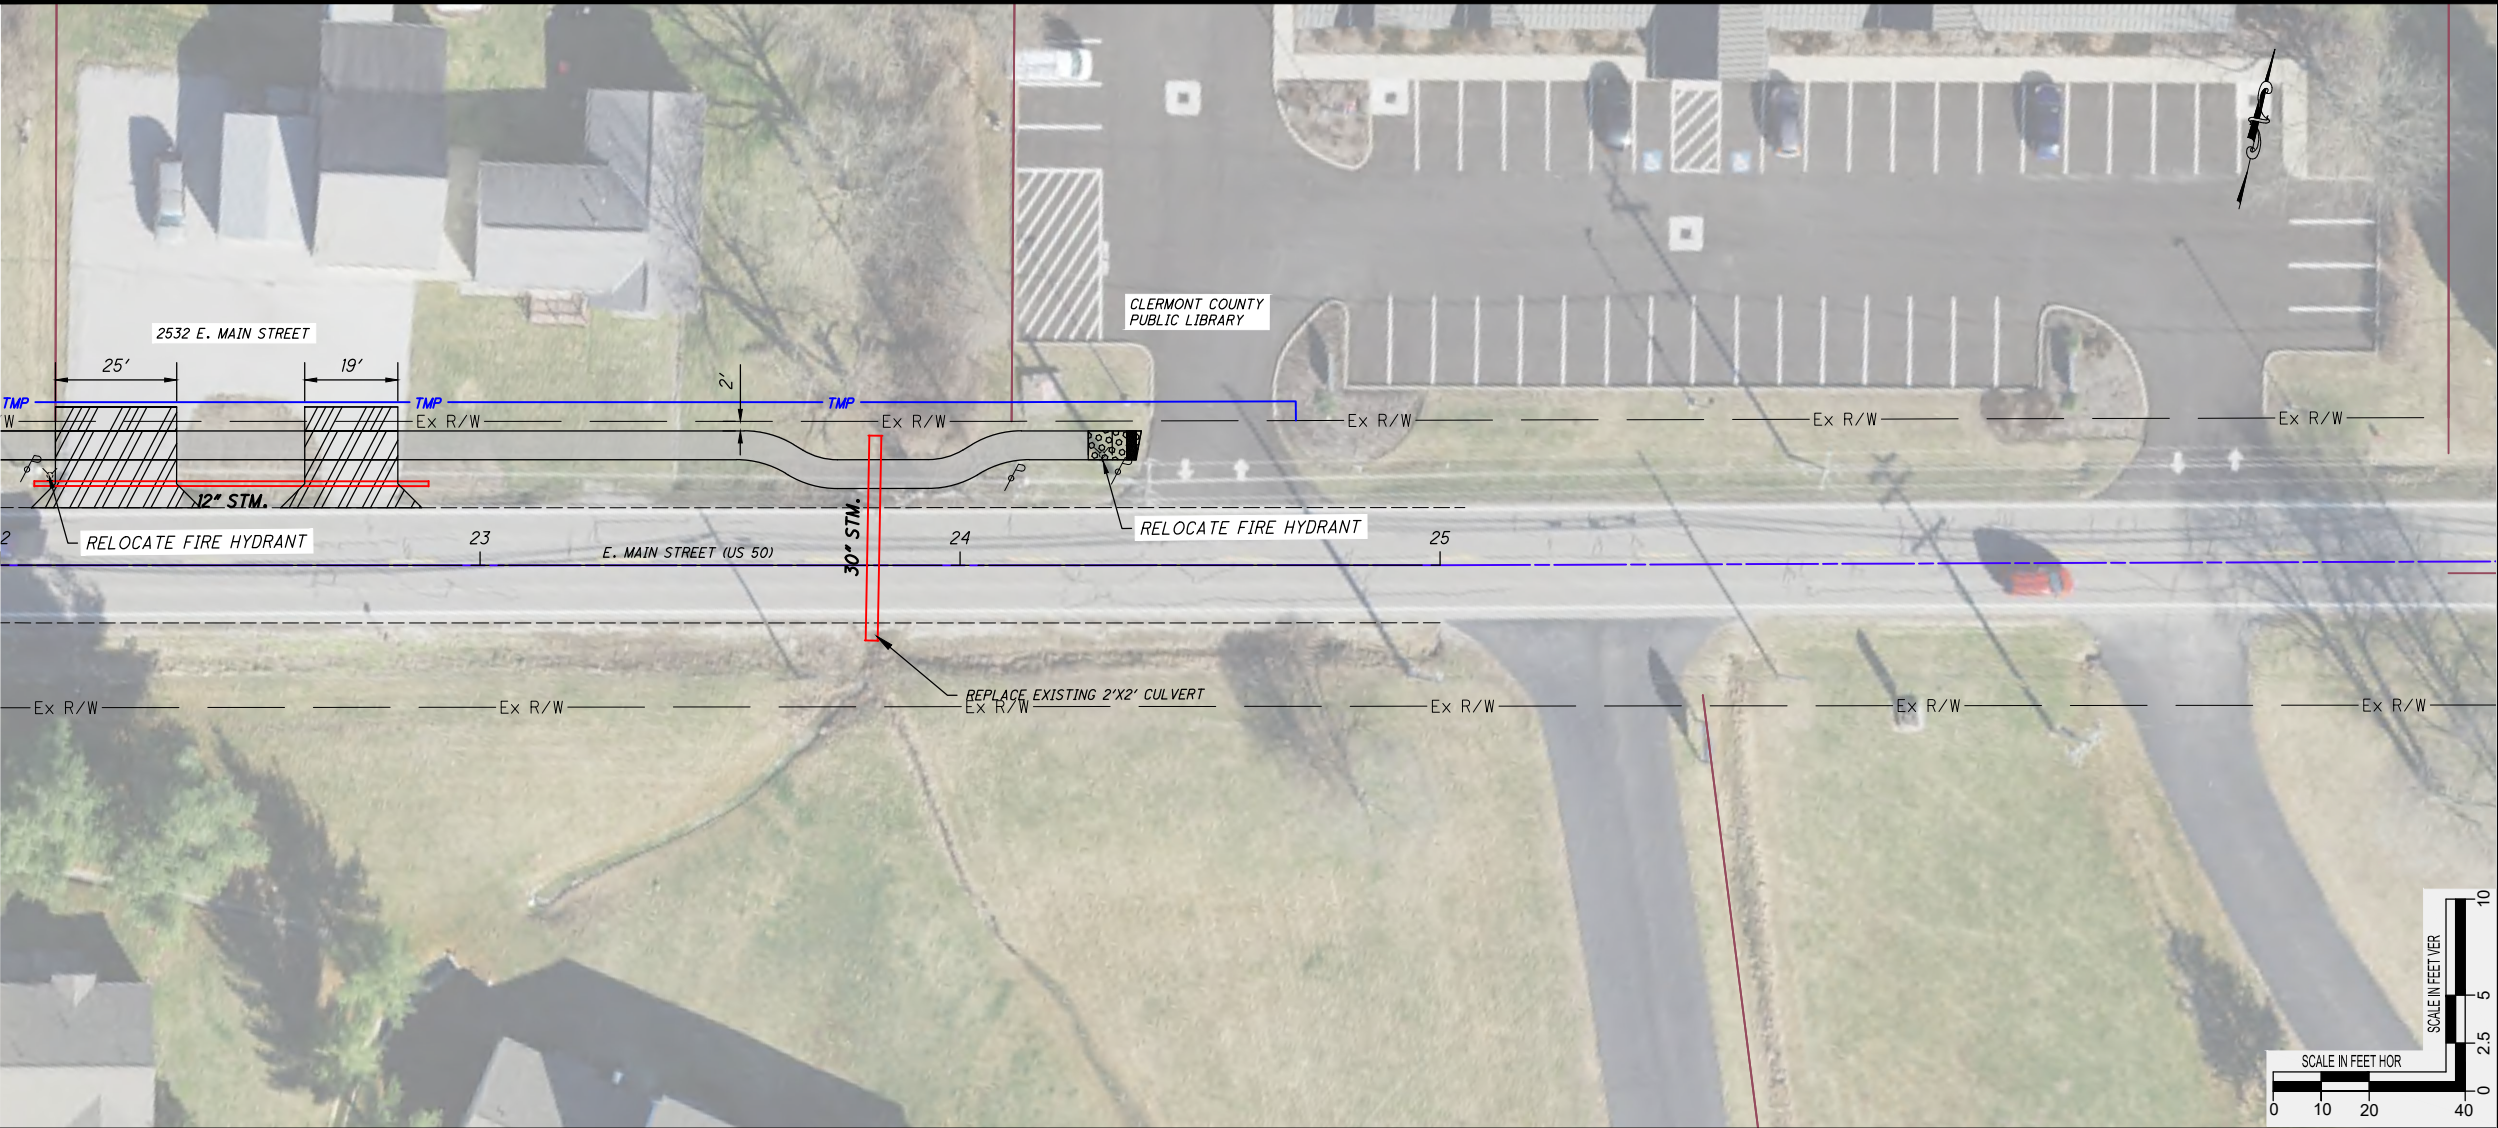

US 50 SYSTEMIC SAFETY APPLICATION
VILLAGE OF OWENSVILLE
CONCEPTUAL DRAWING

REVISIONS:

FILE NAME	CONCEPT
DRAWN BY	ADG
CHECKED BY	TAN
PROJECT No.	CLEOWE2501
DATE	2/21/2025
SHEET NUMBER	2 OF 2