


SECTION
END
DATE

CALC. DATE _____
 CHKD. DATE _____
 DATE _____

CUYAHOGA COUNTY
 CUY - 176 - 10.14

OHIO
 F.H.W.A. REGION

133
 395

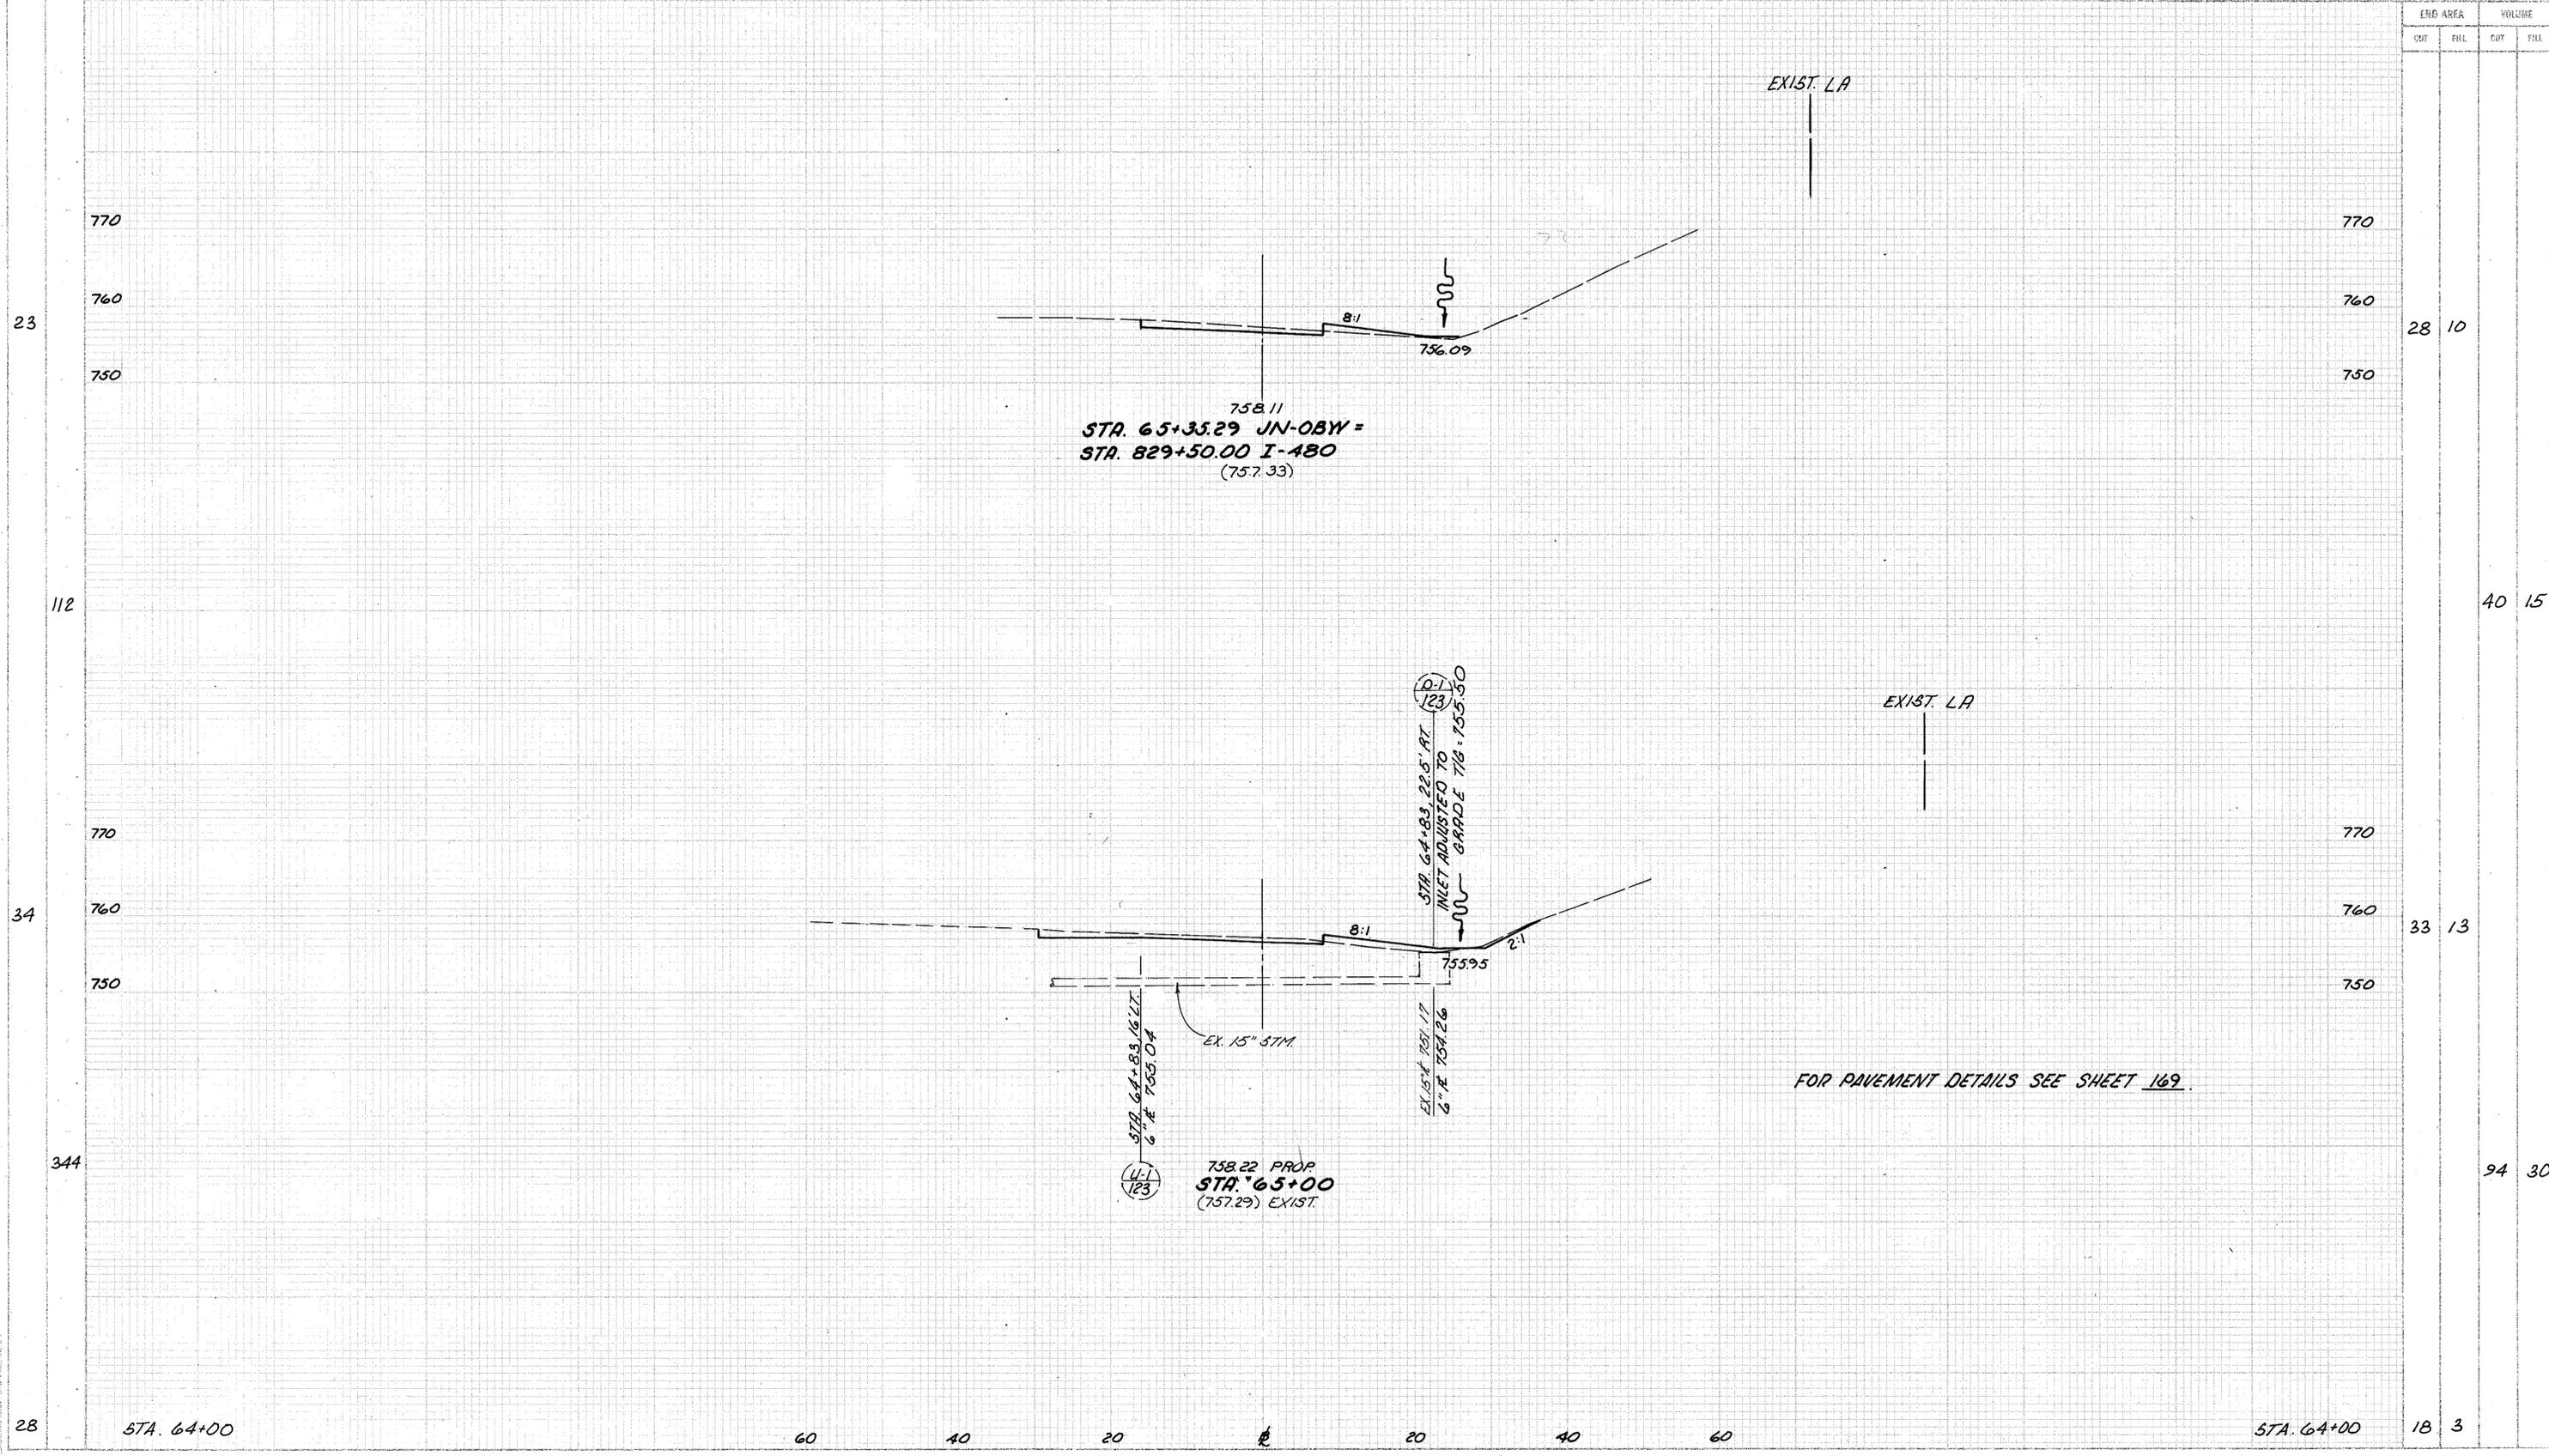

758.11
 STA. 65+35.29 JN-OBVY =
 STA. 829+50.00 I-480
 (757.33)

758.22 PROP
 STA. 65+00
 (757.29) EXIST.

STA. 64+83.225' RT.
 INLET ADJUSTED TO
 GRADE 78.155' 50"

STA. 64+83.16' LZ.
 6" W 755.04'

EX. 15" STIM

EX. 15" 754.17'
 6" W 754.26'

FOR PAVEMENT DETAILS SEE SHEET 169.

END AREA	VOLUME	
	CUT	FILL
28	10	
40	15	
33	13	
94	30	
18	3	

LANE JN-OBVY CROSS SECTIONS STA. 65+00 TO STA. 65+35.29

RELOC. S.R. - 176