


SCHEMATIC PLAN

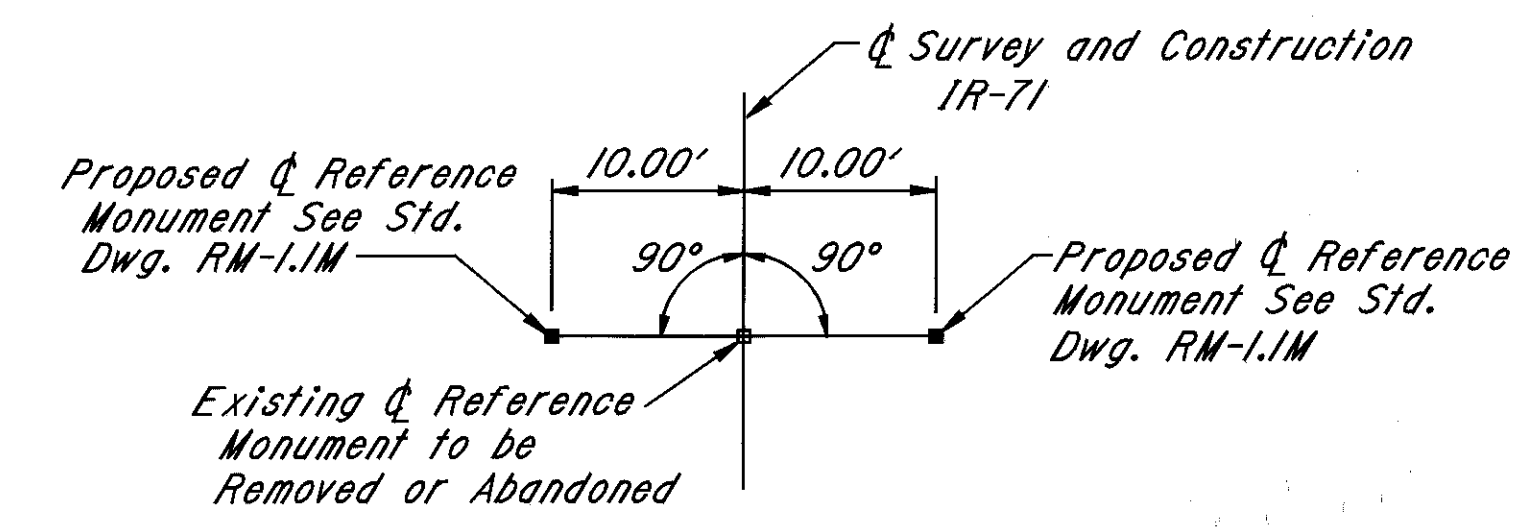

Curve 3 Data
 PI Sta. 593+34.87
 Dc = 0°28'00"
 Δ = 14°32'11"
 R = 12277.67'
 T = 1565.88'
 L = 3114.94'
 E = 99.45'
 Ch = 3106.59'

PROPOSED AND EXISTING ϕ REFERENCE MONUMENT DETAIL
 No Scale

CFN 180710195
 SLM 1.95, 30"

LOCATION OF EXISTING OR PROPOSED MONUMENTS			
STATION	LOCATION	REMOVE	ADD
590+00	ϕ Survey	/	/
595+00	"	/	/
600+00	"	/	/
605+00	"	/	/
608+83.93	P.T.	/	/
614+00	"	/	/
620+00	"	/	/
625+00	"	/	/
630+00	"	/	/
635+00	"	/	/
640+00	"	/	/
645+00	"	/	/
650+00	ϕ Survey	/	/
655+00	10' LT. ϕ		/
655+00	10' RT. ϕ		/
655+00	ϕ Survey	ABAN.	
661+00	ϕ Survey	/	/
668+99.38	P.C.	10' LT. ϕ	ABAN.
668+99.38	P.C.	10' RT. ϕ	ABAN.
668+99.38	P.C.	ϕ Survey	/
675+50	"	/	/
682+00	"	/	/
688+00	ϕ Survey	/	/
Total Pay Item 202-Monument Assembly Removed =17 Each			
Total Pay Item 604-Reference Monument			20 Each

CFN 180710202
 SLM 2.02, 24"

CFN 180710301
 SLM 3.01, 72"

CFN 180710312
 SLM 3.12, 48"

VALLEY PARKWAY
 SLM 3.32 = MM 232.03

CFN 180710358
 SLM 3.58, 30"

CFN 180710378
 SLM 3.78, 78"

Curve 4 Data
 PI Sta. 681+66.80
 Dc = 0°28'00"
 Δ = 11°47'15"
 R = 12277.67'
 T = 1267.42'
 L = 2525.89'
 E = 65.24'
 Ch = 2521.44'

PLOTTED BY: fkonopka
 PLOTTED: 10/10/98
 PLOT SUBMITTED: 29-JUL-1998 12:15
 307SCM2.DGN
 307SCM2.dgn
 ipid08459@dgn307scm2.dgn

EUTHEMICS INC.		
CONSULTING ENGINEERS CLEVELAND, OHIO		
DESIGNED BY DATE: 1-30-92	CHECKED BY DATE: 3-1-94	DRAWN BY SCALE: AS SHOWN