

I-4  
 ORIGINAL CONSTRUCTION OF CFNS  
 280440904, 280440940, 280440961, 280440963  
 280440975, 280440999, 280441013, 280441028  
 280441035, 280441055, 280441062, 280441063  
 280441079

EA 5244 S. 88-10.92

1/19

FED. RD. DIST. NO.	STATE	FED. AID PROJECT	FISCAL YEAR
10	OHIO	388-D	1926

I.C.H. 324 SEC. E  
 GEAUGA COUNTY  
 SR. 44  
 GEA-44-(8.88-10.92)

STATE OF OHIO  
 DEPARTMENT OF HIGHWAYS AND PUBLIC WORKS  
 DIVISION OF HIGHWAYS  
 BUREAU OF CONSTRUCTION

**PAINESVILLE - RAVENNA ROAD**

I.C.H. NO. 324 SEC. E PET. NO. 5253

**GEAUGA COUNTY**

NEWBURY TOWNSHIP  
 1926


**INDEX**

Title Page	p. 1
Typical Cross Section	p. 2
Plans and Profile	p. 3-6
Cross Sections	p. 7-15
Drainage Structures	p. 16-18
Summary Sheet	p. 19


FROM SR 87 (SLM 8.88) TO MUNSON  
 NEWBURY TWP LINE (SLM 10.97)

**CONVENTIONAL SIGNS**

Township Line	-----
Property Line	=====
Center Line	- - - - -
Village Line	-----
Fence	-----
Telephone or Electric Lt.	↑↑↑↑↑
Steam railroad	-----
Trees	●●●●●

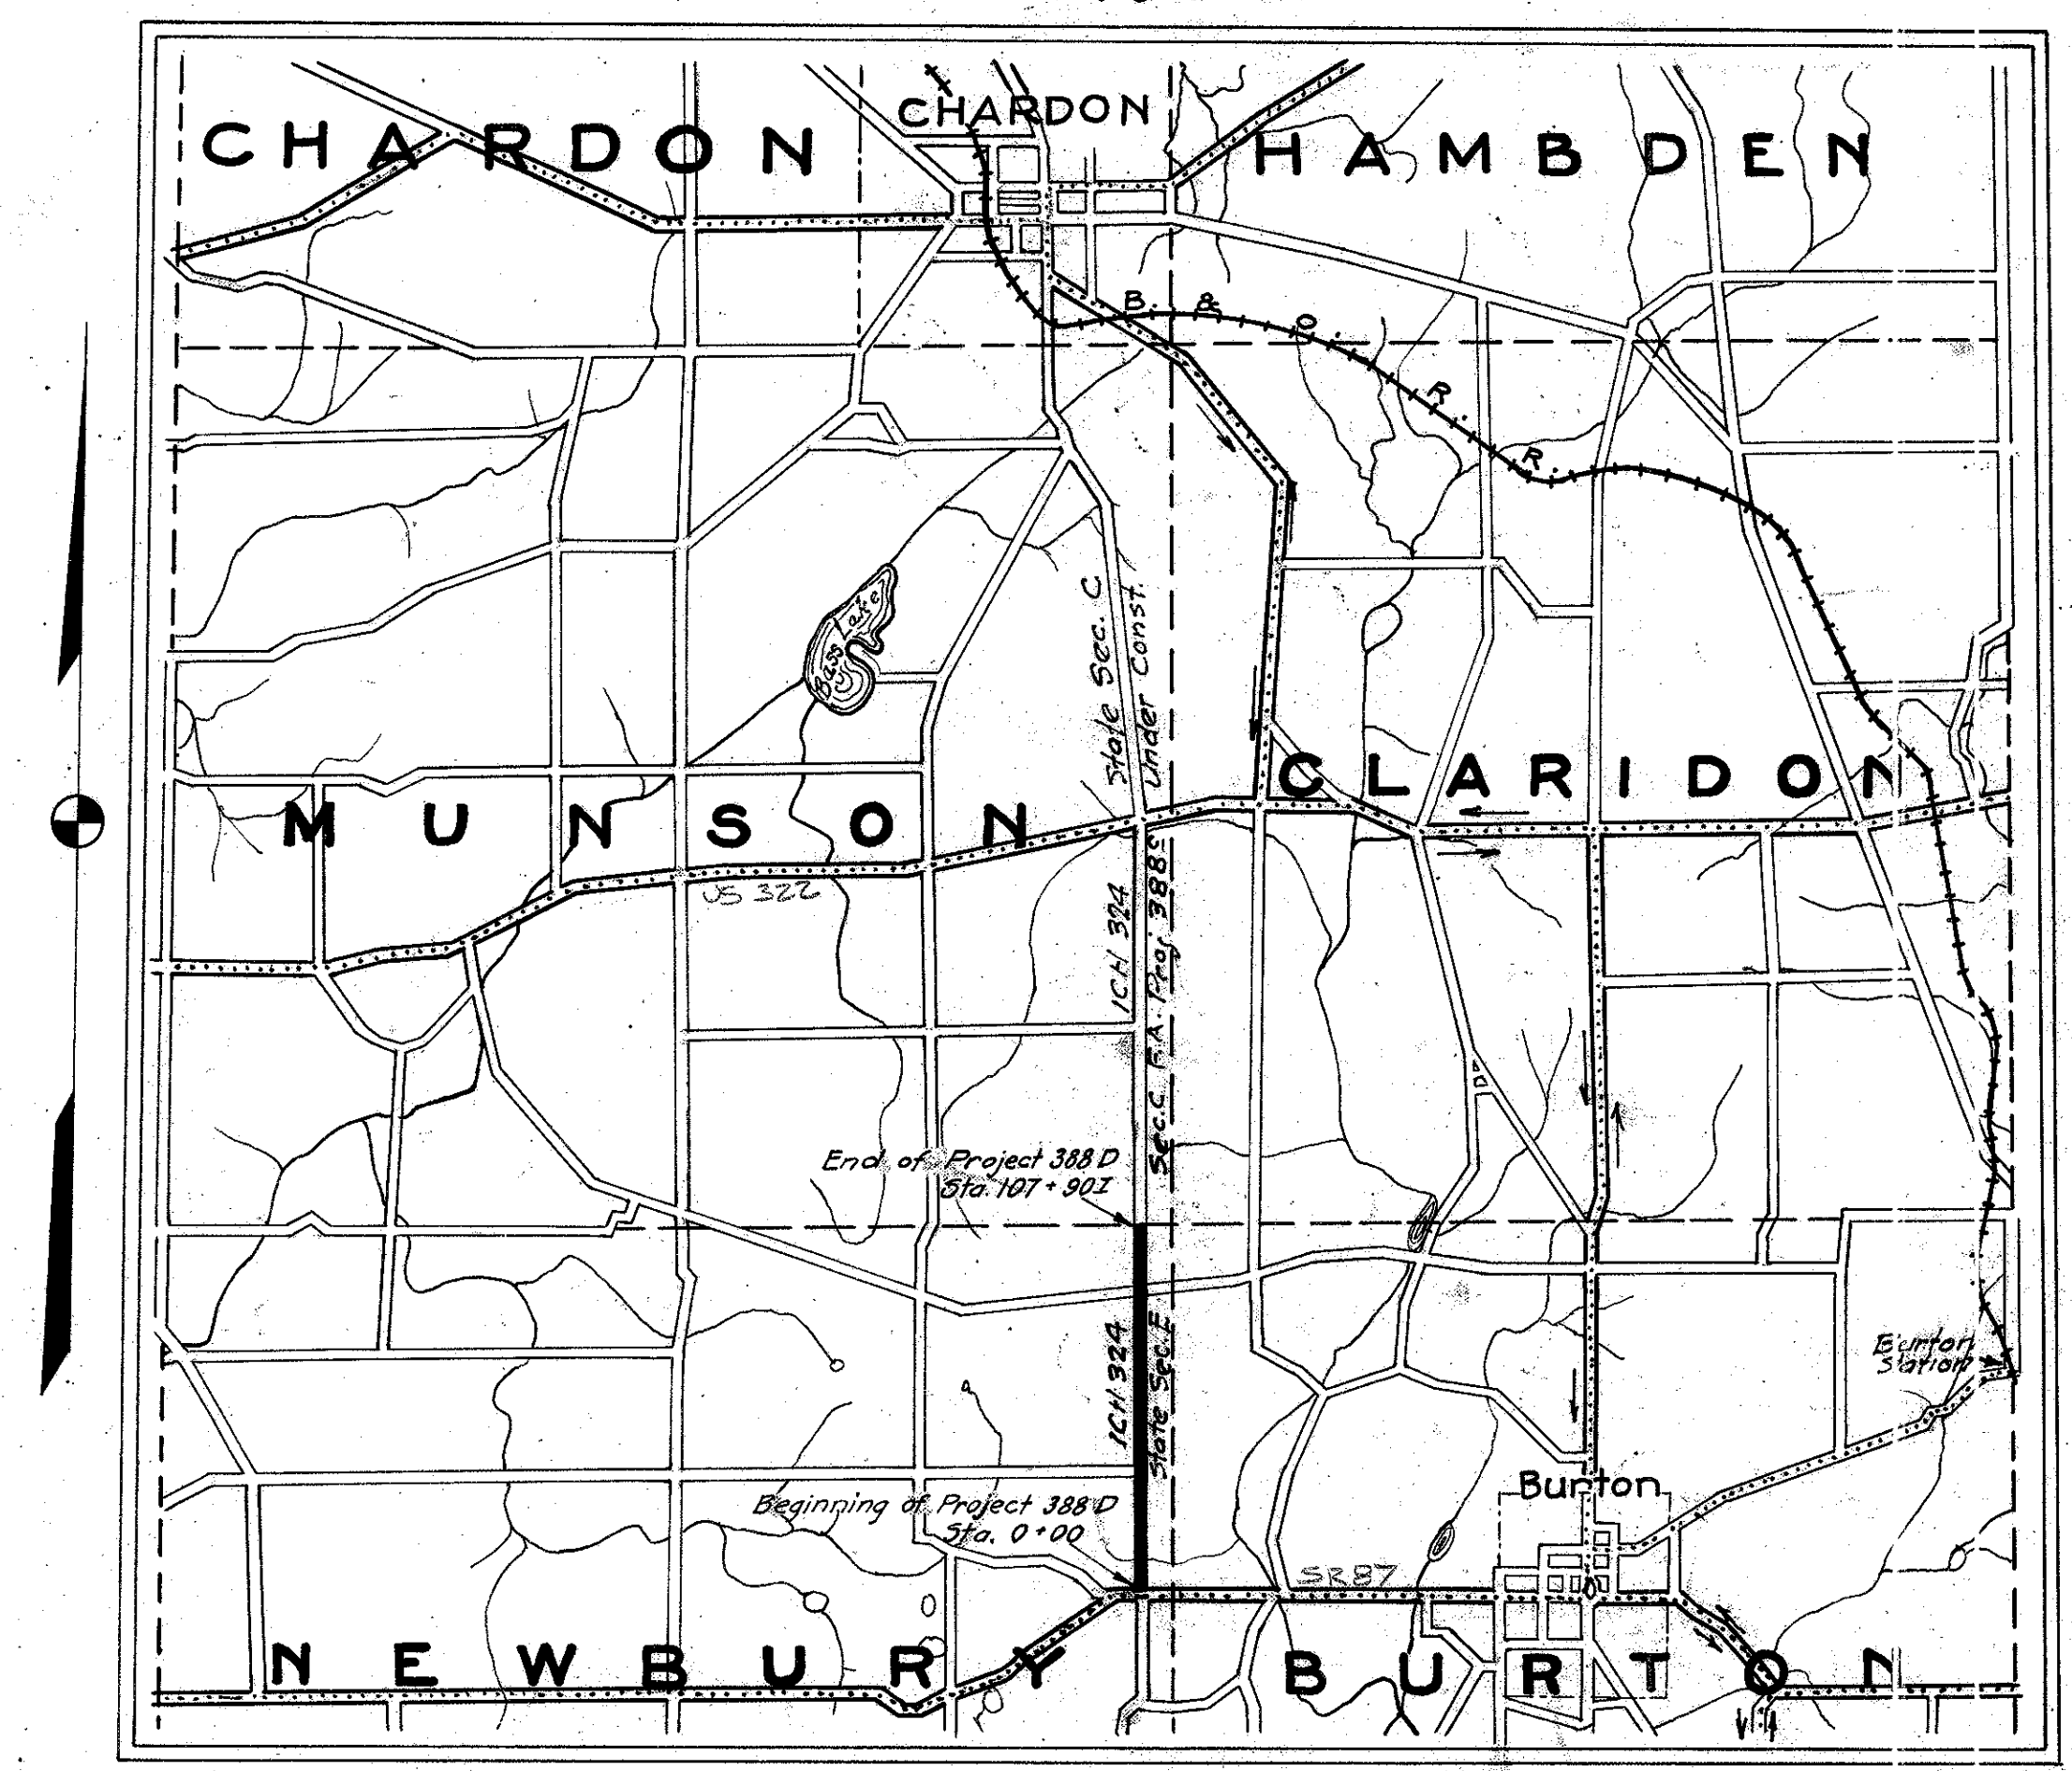

**LOCATION PLAN**

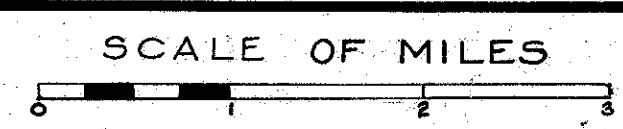


PORTION TO BE IMPROVED

DETOURS SHOWN THUS

IMPROVED ROADS

**SCALES**

Plan 1"=100'  
 Profile (Vertical) 1"=10'  
 Profile (Horizontal) 1"=100'  
 Cross Sections 1"=5'

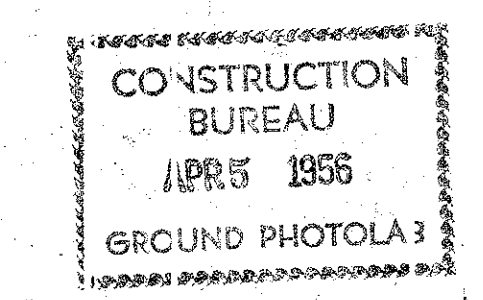

The Standard Specifications of the State Highway Department of Ohio in force on date of contract will govern this improvement.

I hereby approve these plans and declare that the making of this improvement will require the closing to traffic of the highway and that detours will be provided as shown on the plan and estimates.

Approved: B. R. Kenney  
 Date, 2-15-1926 Resident Engineer

Approved: Fred E. Swinford  
 Date, 3-12-26 Resident Deputy Highway Commissioner

Approved: Harry J. Duke  
 Date, 3-19-26 State Highway Engineer

Approved: G. F. Jellingsinger  
 Date, 3-18-26 Director of Highways and Public Works

Recommended for Approval: \_\_\_\_\_  
 Date, \_\_\_\_\_ District Engineer Bureau of Public Roads

Recommended for Approval: \_\_\_\_\_  
 Date, \_\_\_\_\_ Chief Engineer Bureau of Public Roads

Approved: \_\_\_\_\_  
 Date, \_\_\_\_\_ Chief of Bureau.

We, the Commissioners of Geauga County hereby approve these plans and certify that the right-of-way 60 feet wide, is available for the construction, maintenance and repair of the above highway.

B. Ashcraft  
W. H. Cromwell

Date, 3-23-26 County Commissioners.