


LAKE COUNTY
LAK-1-2.16

CFN 1971965
SLM 3.49, 30"
SEE SHEET 22
AND 54

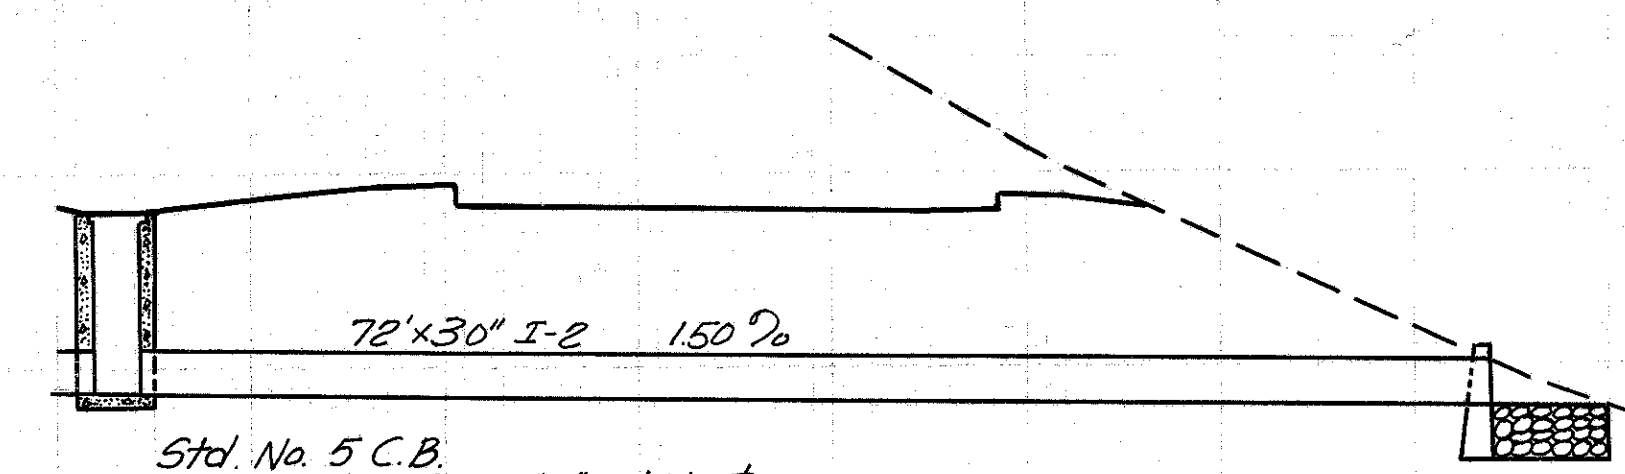

Std. No. 5 C.B.
Sta 22+28 Ramp "D" 38' Lt. 1/2" =
Sta 132+20 Main Line 1565' 2"
Grate - 718.00
24" I-2 @ C.B. - 709.19
30" I-2 @ C.B. - 708.69
8" I-4 @ C.B. 715.73

Type "A" Hdwl. @ 34' Rt. Ramp "D" 1/2"
Fl. 30" I-2 @ Hdwl. - 707.70
I-10 Dumped Rock - 2 Cu. Yds.
2' F.B. x 6' Long
2:1 Side Slopes to 6' Depth
30" Thickness

719.05
22+32 Culvert Section
727.0

719.26
22+00
731.0

720.15
21+00
738.0

Sta. 23+00 Ramp "D" = Sta. 133+00
Main Line = Match Section
See Sheet No. 56

End Area		Volume	
Cut	Fill	Cut	Fill
370	639		
		2800	1183
		1142	0
			5706
		1939	0
			7681
			100

Seeding	End Area	Sp. 44	Width
26			
	1244		
	128		
	1661		
	171		
	2450		

140 130 120 110 100 90 80 70 60 50 40 30 20 10 E 10 20 30 40 50 60 70 80 90 100 110 120 130 140 150