


CUYAHOGA COUNTY
CUY-71-15.06

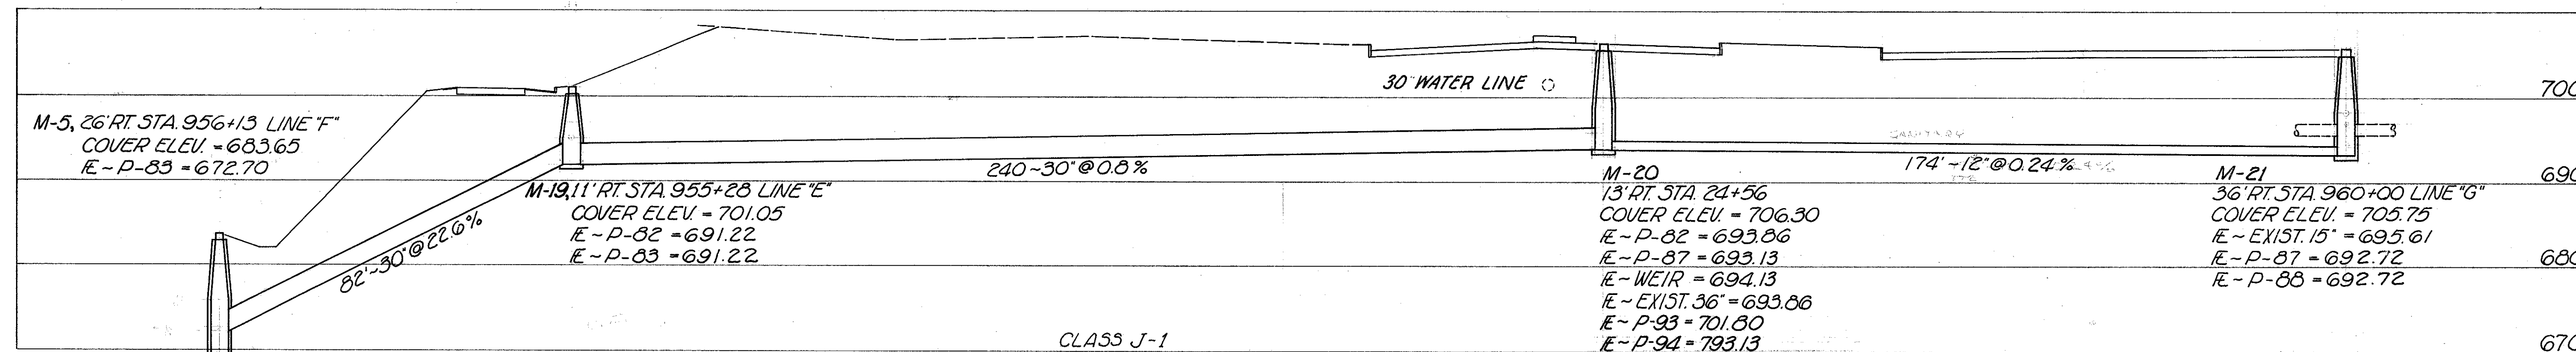


CFN 1972449
SLM 16.69, 30"
SEE SHEET 222

P-83

P-82-A

P-87

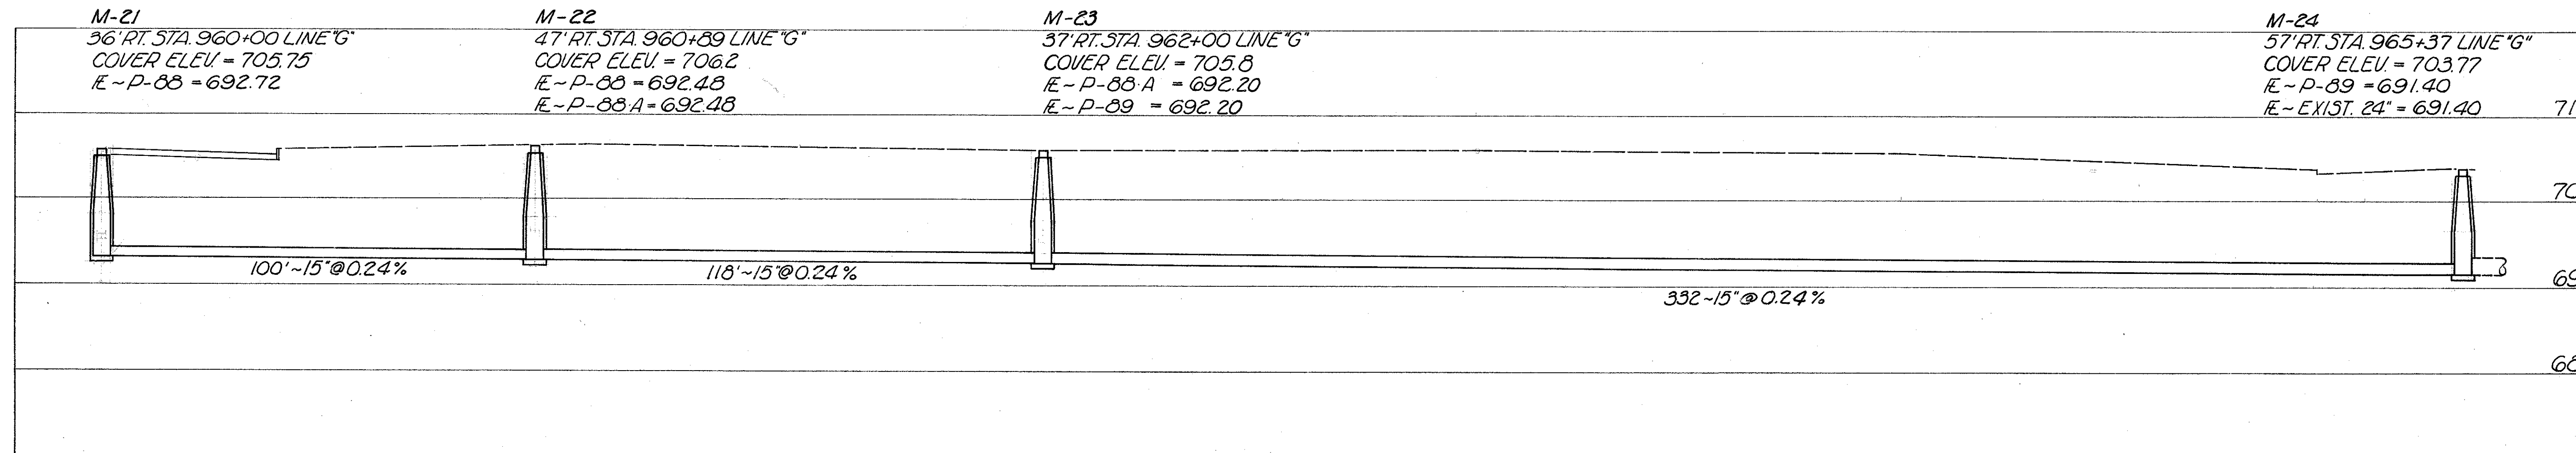

P-88

P-88-A

P-89

CODE Y060 * With Standard Compression Joint

⊗ For Detail See Sheet No. 249

PIPE REFERENCE	STRUCTURES INCLUDED	ESTIMATED QUANTITIES						SEE SHEET NO.
		I-1 SANITARY SEWER* CLASS B-1, Sec. M-6.8(b)		30" CLASS J-1 Sec. M-6.6(b) M-6.8(b) LIN. FT.	I-8 STAND. MANHOLES			
		12"*	15"*		Nº	Nº	Nº	
					1	2	2	
					1	2	2	
					1	2	2	
P-82	M-20			240				221
P-83	M-19			82				221
P-87	M-21		174					221
P-88	M-22		100					221
P-88-A	M-23		118					221
P-89	M-24		332					221
TOTALS		174	550	322	1	1	4	