


FED. RD. DIVISION	STATE	PROJECT	FISCAL YEAR
2	OHIO		

23
353

CUYAHOGA COUNTY
CUY-71-5.72

DATE	
BY	
CHECKED BY	
APPROVED BY	
SCALE	
PROJECT	
DATE	
BY	
CHECKED BY	
APPROVED BY	

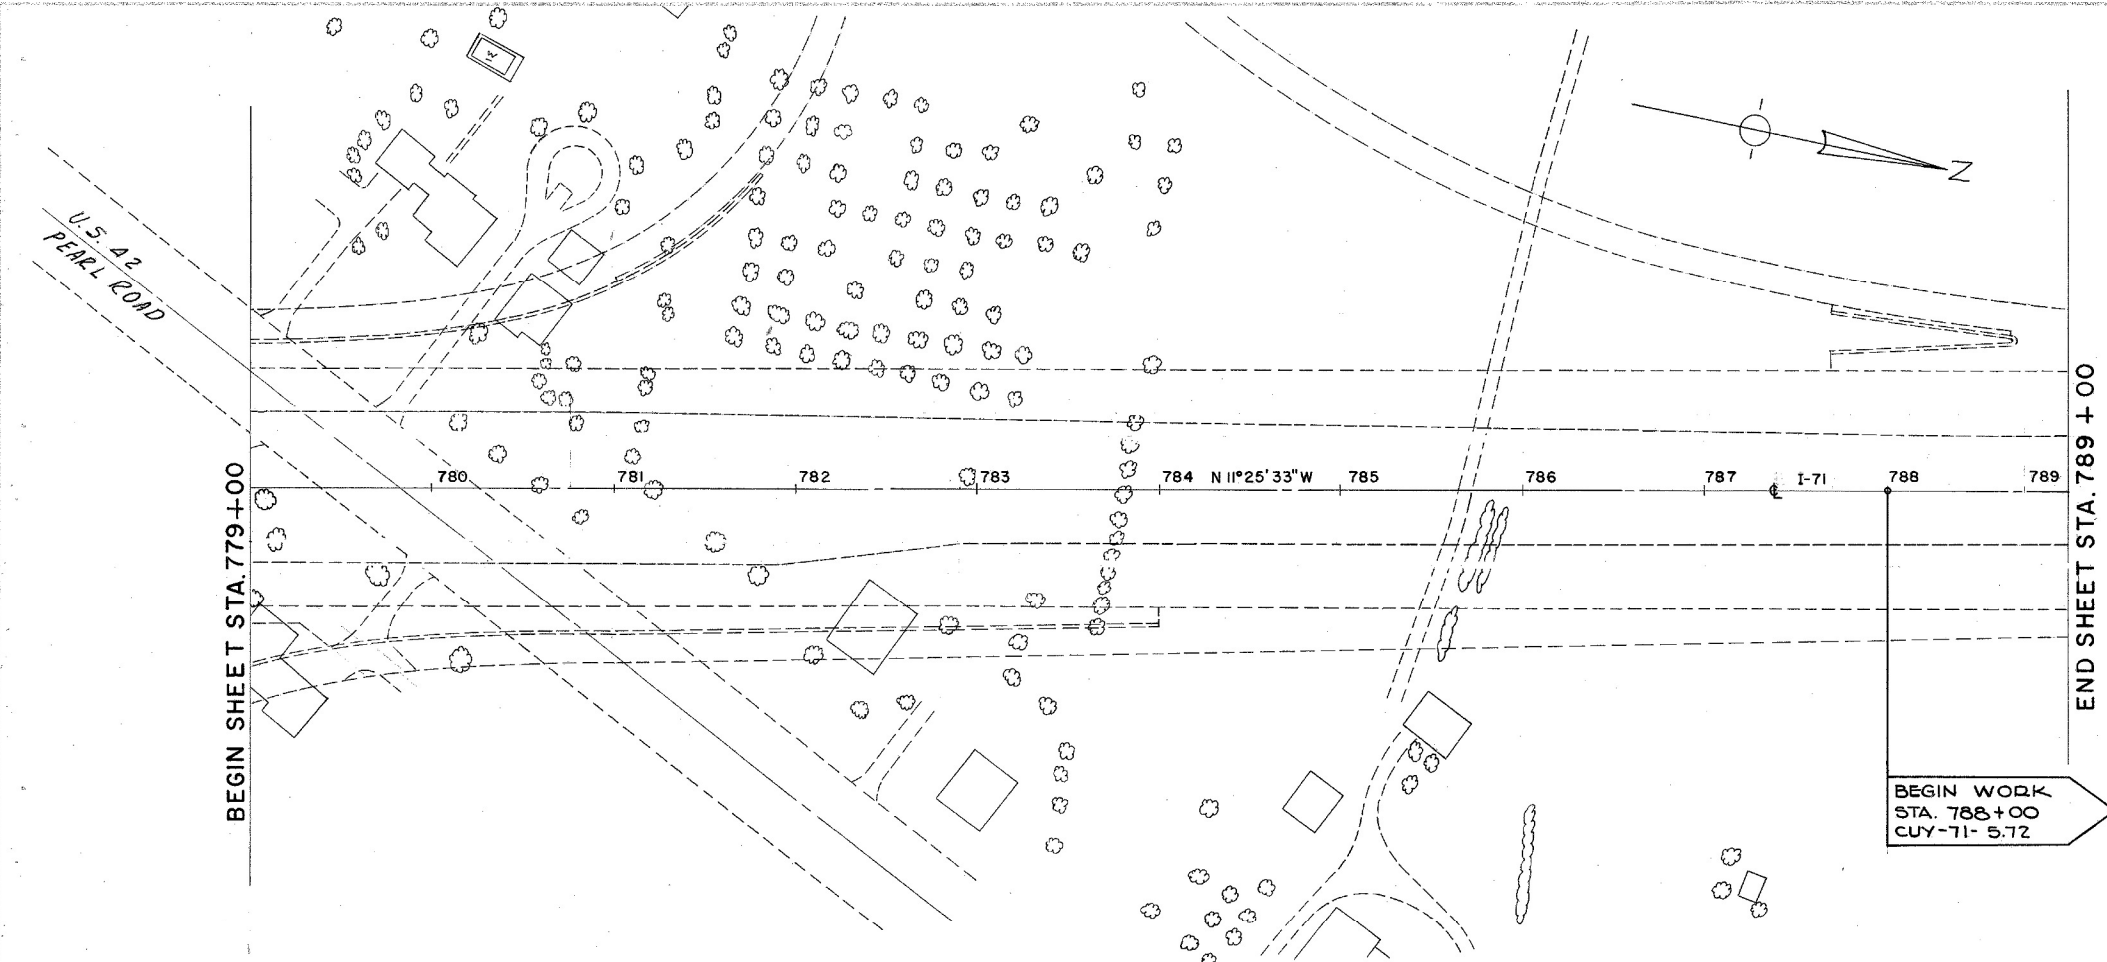


BEGIN SHEET STA. 779+00

END SHEET STA. 789+00

BEGIN WORK
STA. 788+00
CUY-71-5.72

DATE	
BY	
CHECKED BY	
APPROVED BY	
SCALE	
PROJECT	
DATE	
BY	
CHECKED BY	
APPROVED BY	

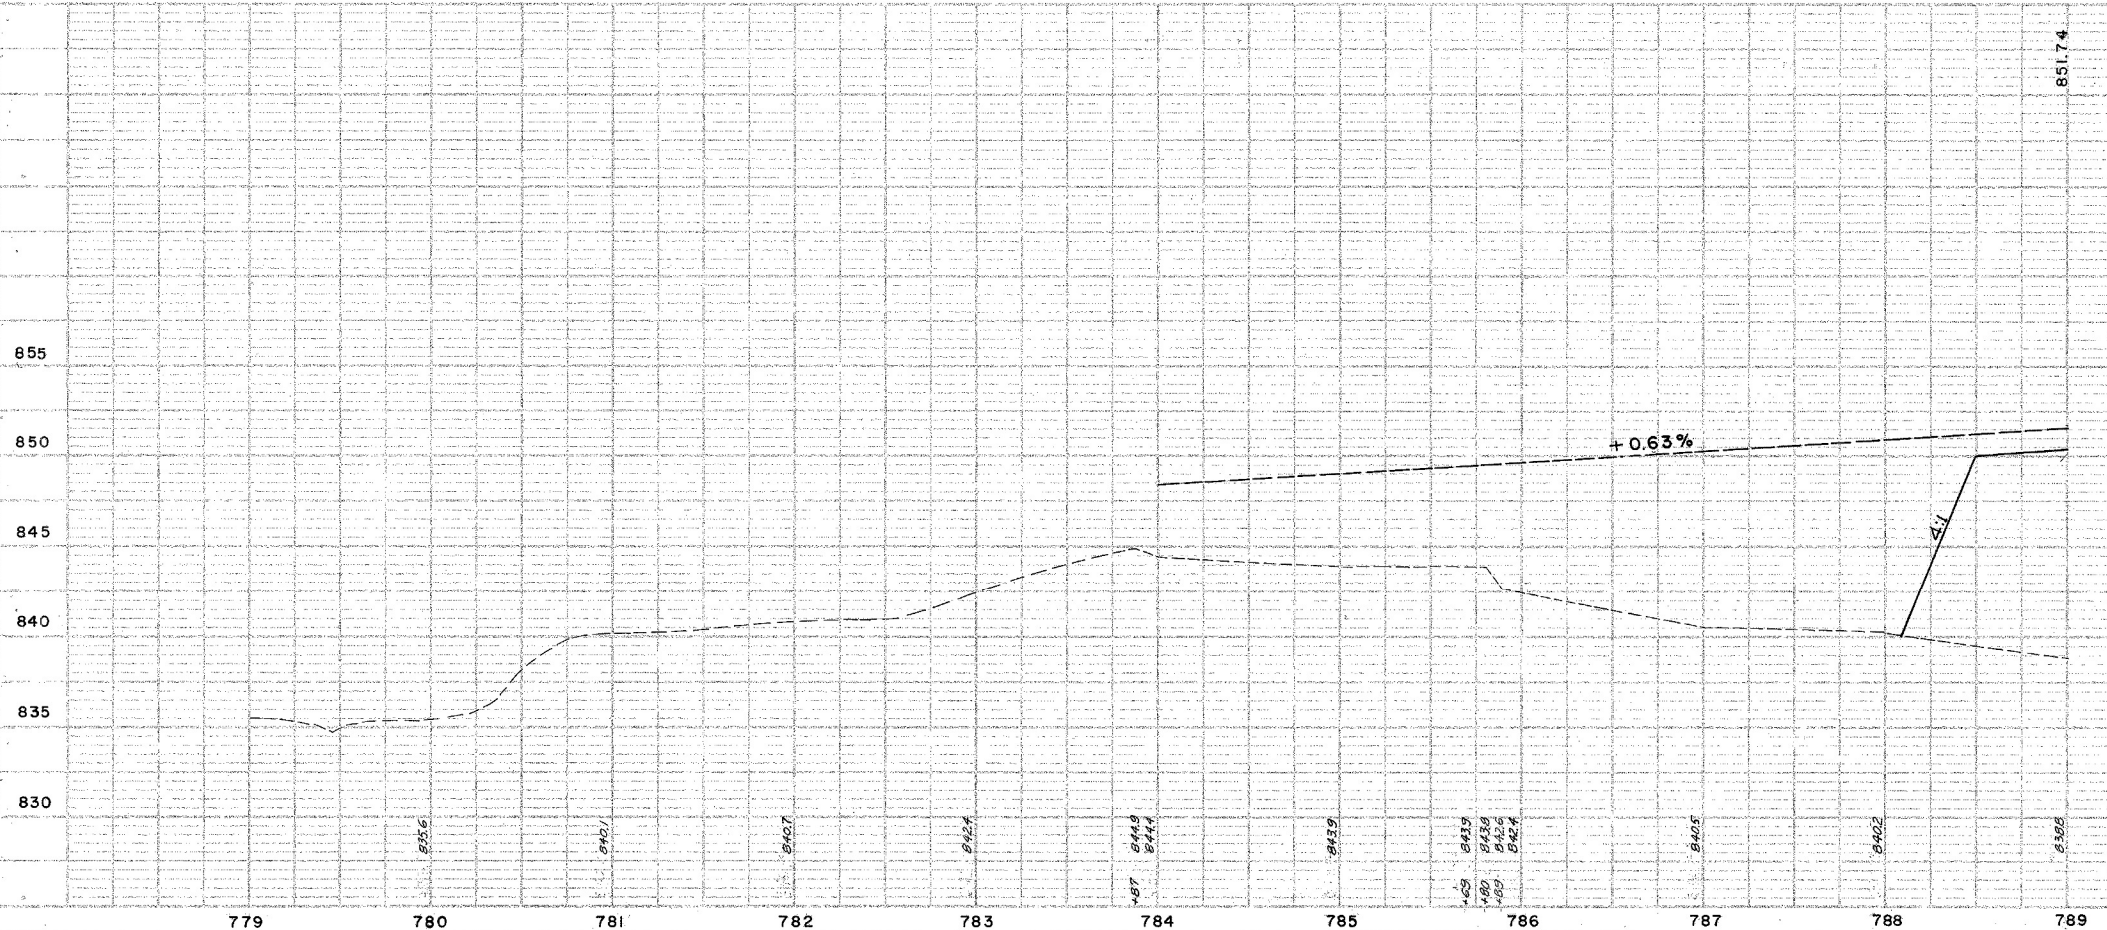

PLAN & PROFILE - STA. 779+00 TO 789+00