


SCALE: 1" = 50'

NOTES:
SEE FOLLOWING SHEET 211

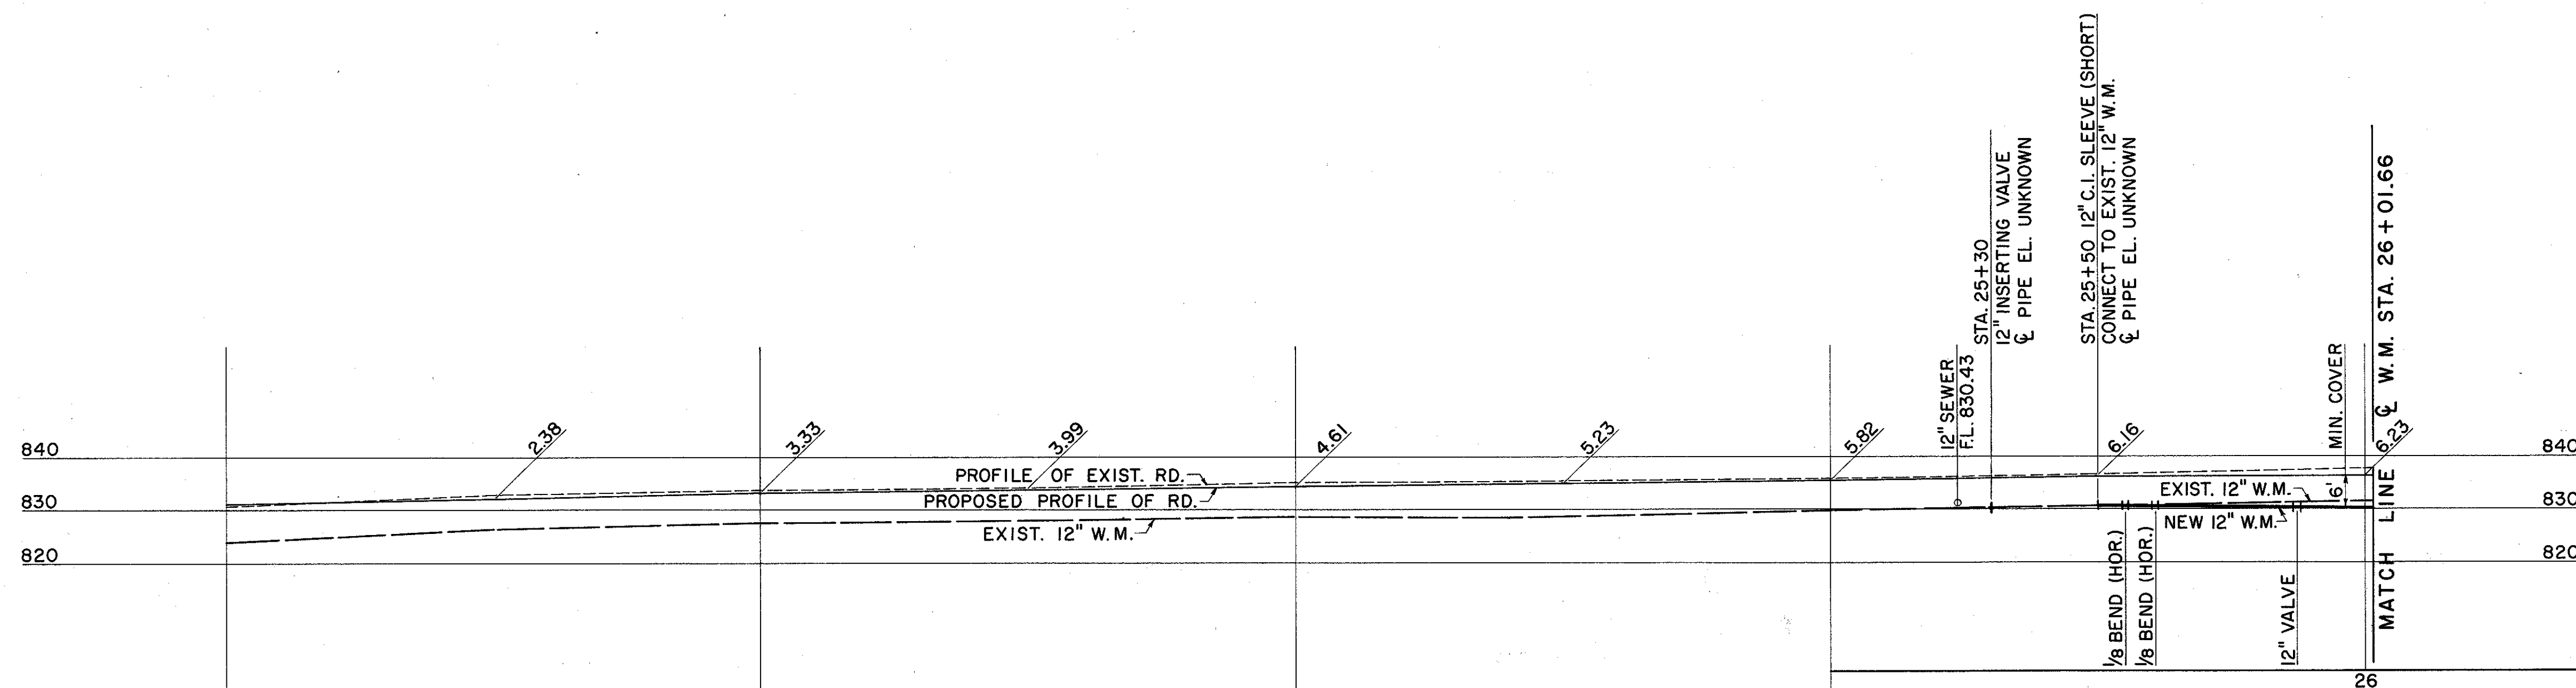

SCALE: 1" = 20'

NOTICE
CONTRACTOR TO NOTIFY
UTILITIES ENGINEERING 3 DAYS
BEFORE STARTING WORK!
CALL TO our 1-8660 LINE 813
BETWEEN 8 & 9 A.M.

2-ND HIGH SERVICE DISTRICT
DEPARTMENT OF PUBLIC UTILITIES
DIVISION OF WATER AND HEAT
CLEVELAND, OHIO

APPROVED JUNE 26 1964
 [Signature] DIRECTOR OF PUBLIC UTILITIES
 [Signature] COMMISSIONER OF WATER & HEAT
 [Signature] ENGINEER OF CONSTRUCTION & SURVEYS
 [Signature] DESIGN ENGINEER
 [Signature] CITY OF MIDDLEBURG HEIGHTS - ENGINEER

PACE ASSOCIATES OF OHIO
4500 EUCLID AVE. CLEVELAND 3, OHIO

12" WATER MAIN
FOWLES ROAD
FROM STA. 25+50 TO STA. 26+01.66

SCALE		DATE				
DESIGNED	DRAWN	TRACED	CHECKED	REVIEWED	DATE	REVISED