




SHOULDER DETAIL
For pavement slopes of 0.010 or less

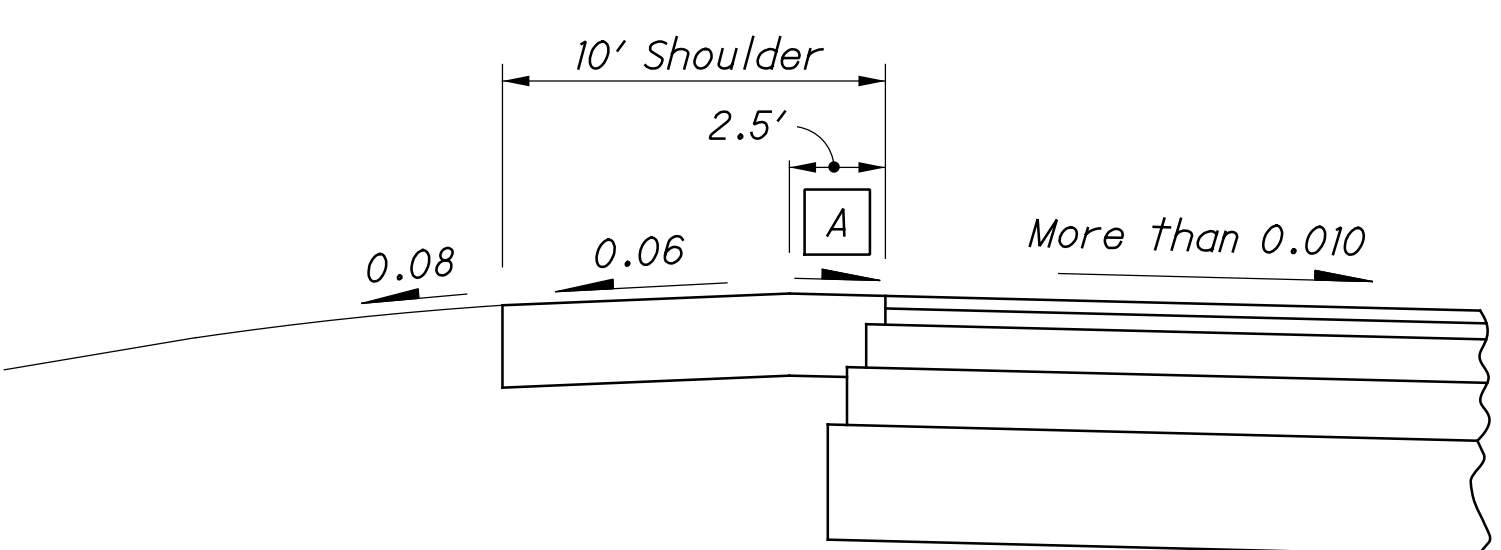

SHOULDER DETAIL
For pavement slopes greater than 0.010

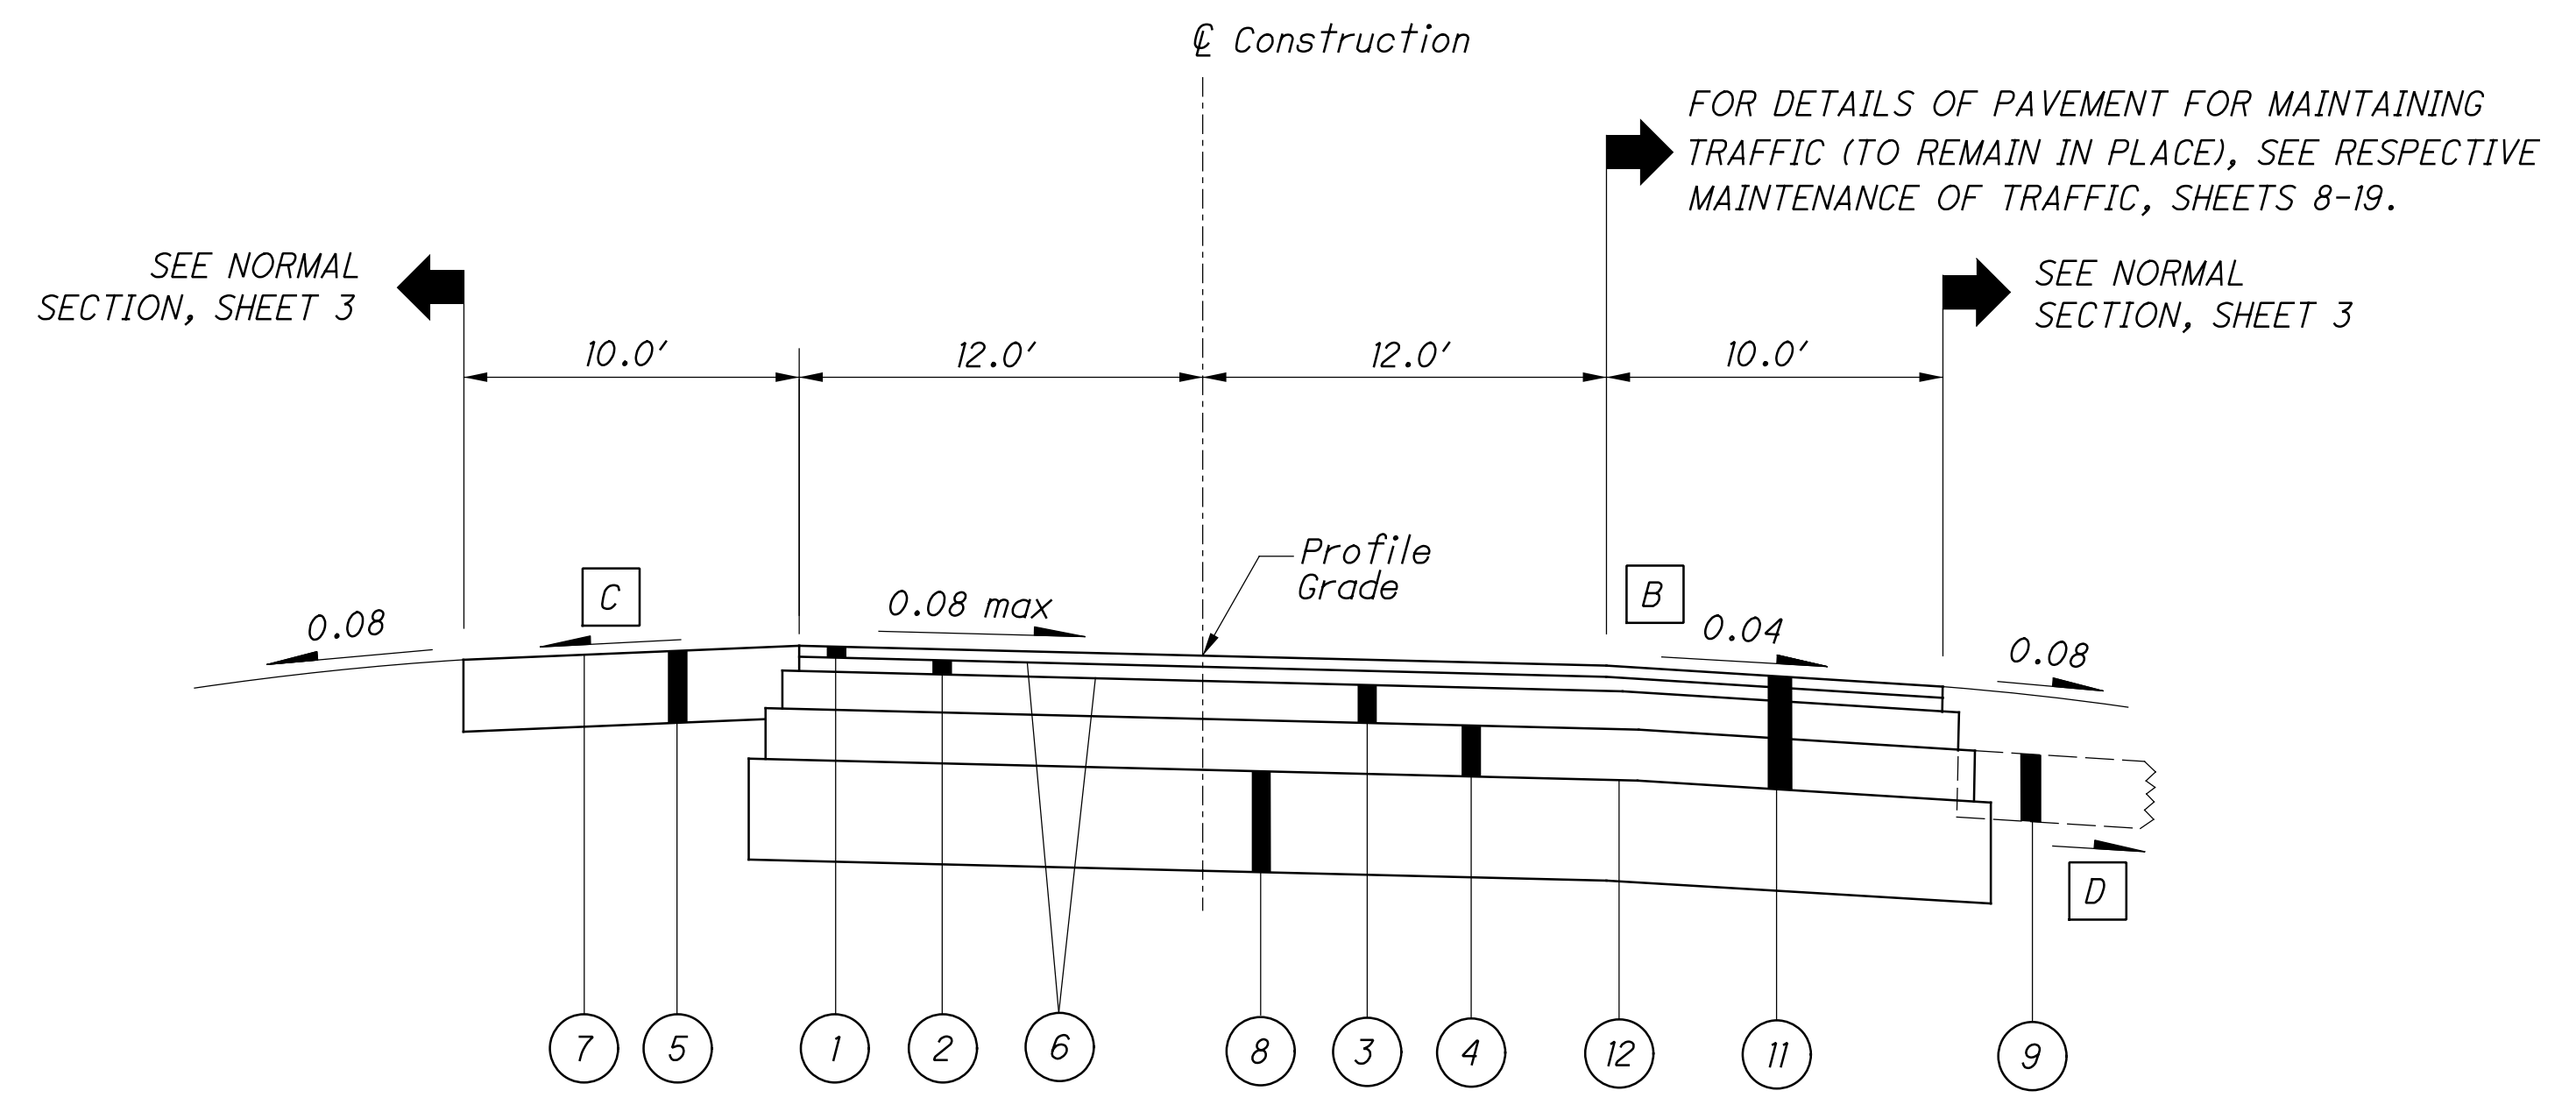

SUPERELEVATED SECTION - U.S. 46
Sta. 642+81.37 to Sta. 649+00.00

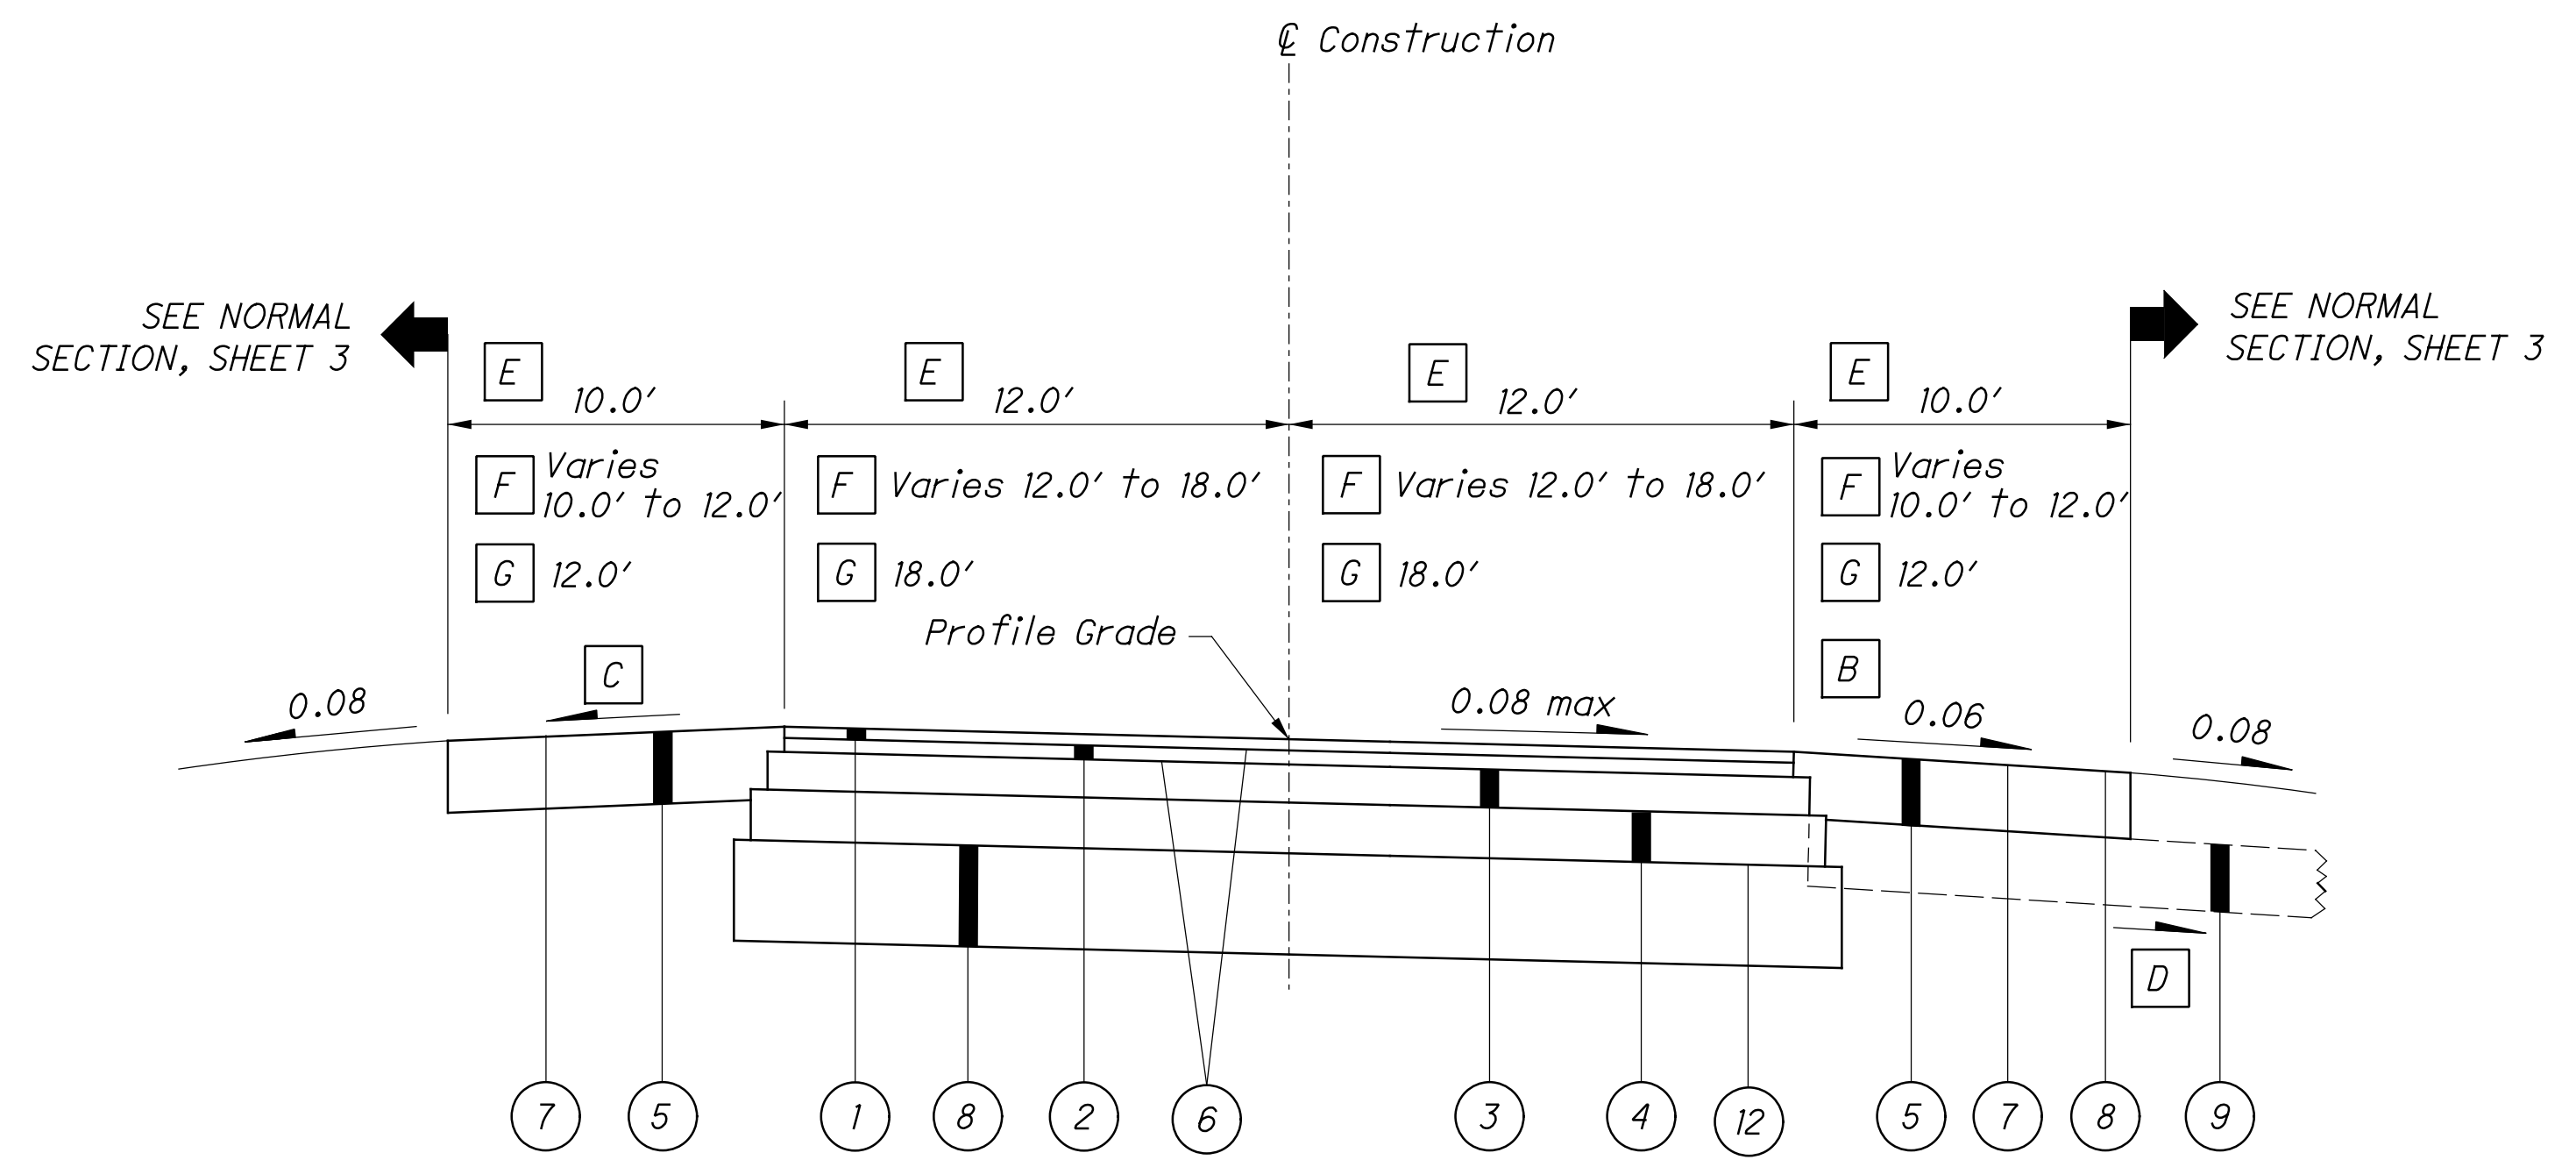

SUPERELEVATED SECTION - U.S. 46

- A Same slope as pavement
- B Or pavement slope whichever is greater
- C For high side shoulder slopes on superelevated sections see shoulder details, this sheet.
- D 0.04 Min., 0.08 Desirable
- E Sta. 649+00.00 to Sta. 651+45.03
- F Sta. 651+45.03 to Sta. 654+75.03
- G Sta. 654+75.03 to Sta. 658+77.85

STA. 656+57.63 TO STA. 658+77.85, SEE INTERSECTION DETAIL ON SHEET 39.
SEE INTERSECTION DETAIL, SHEET 39.
FOR PAVEMENT LEGEND, SEE SHEET 3.
FOR BASE AND SUBBASE STEP DETAIL, SEE SHEET 3.