



SUPERELEVATED SECTION - U.S. 46

[E] STA. 658+77.85 TO STA. 659+27.03
[F] STA. 659+27.03 TO STA. 660+20.37

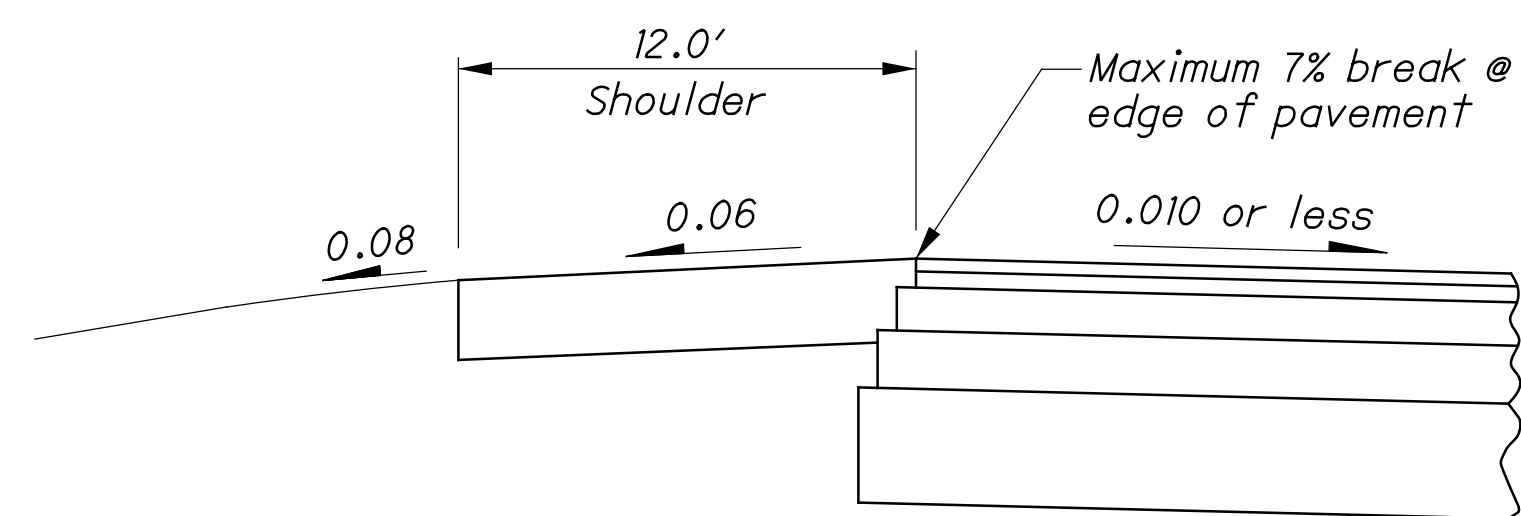

SHOULDER DETAIL

For pavement slopes of 0.010 or less

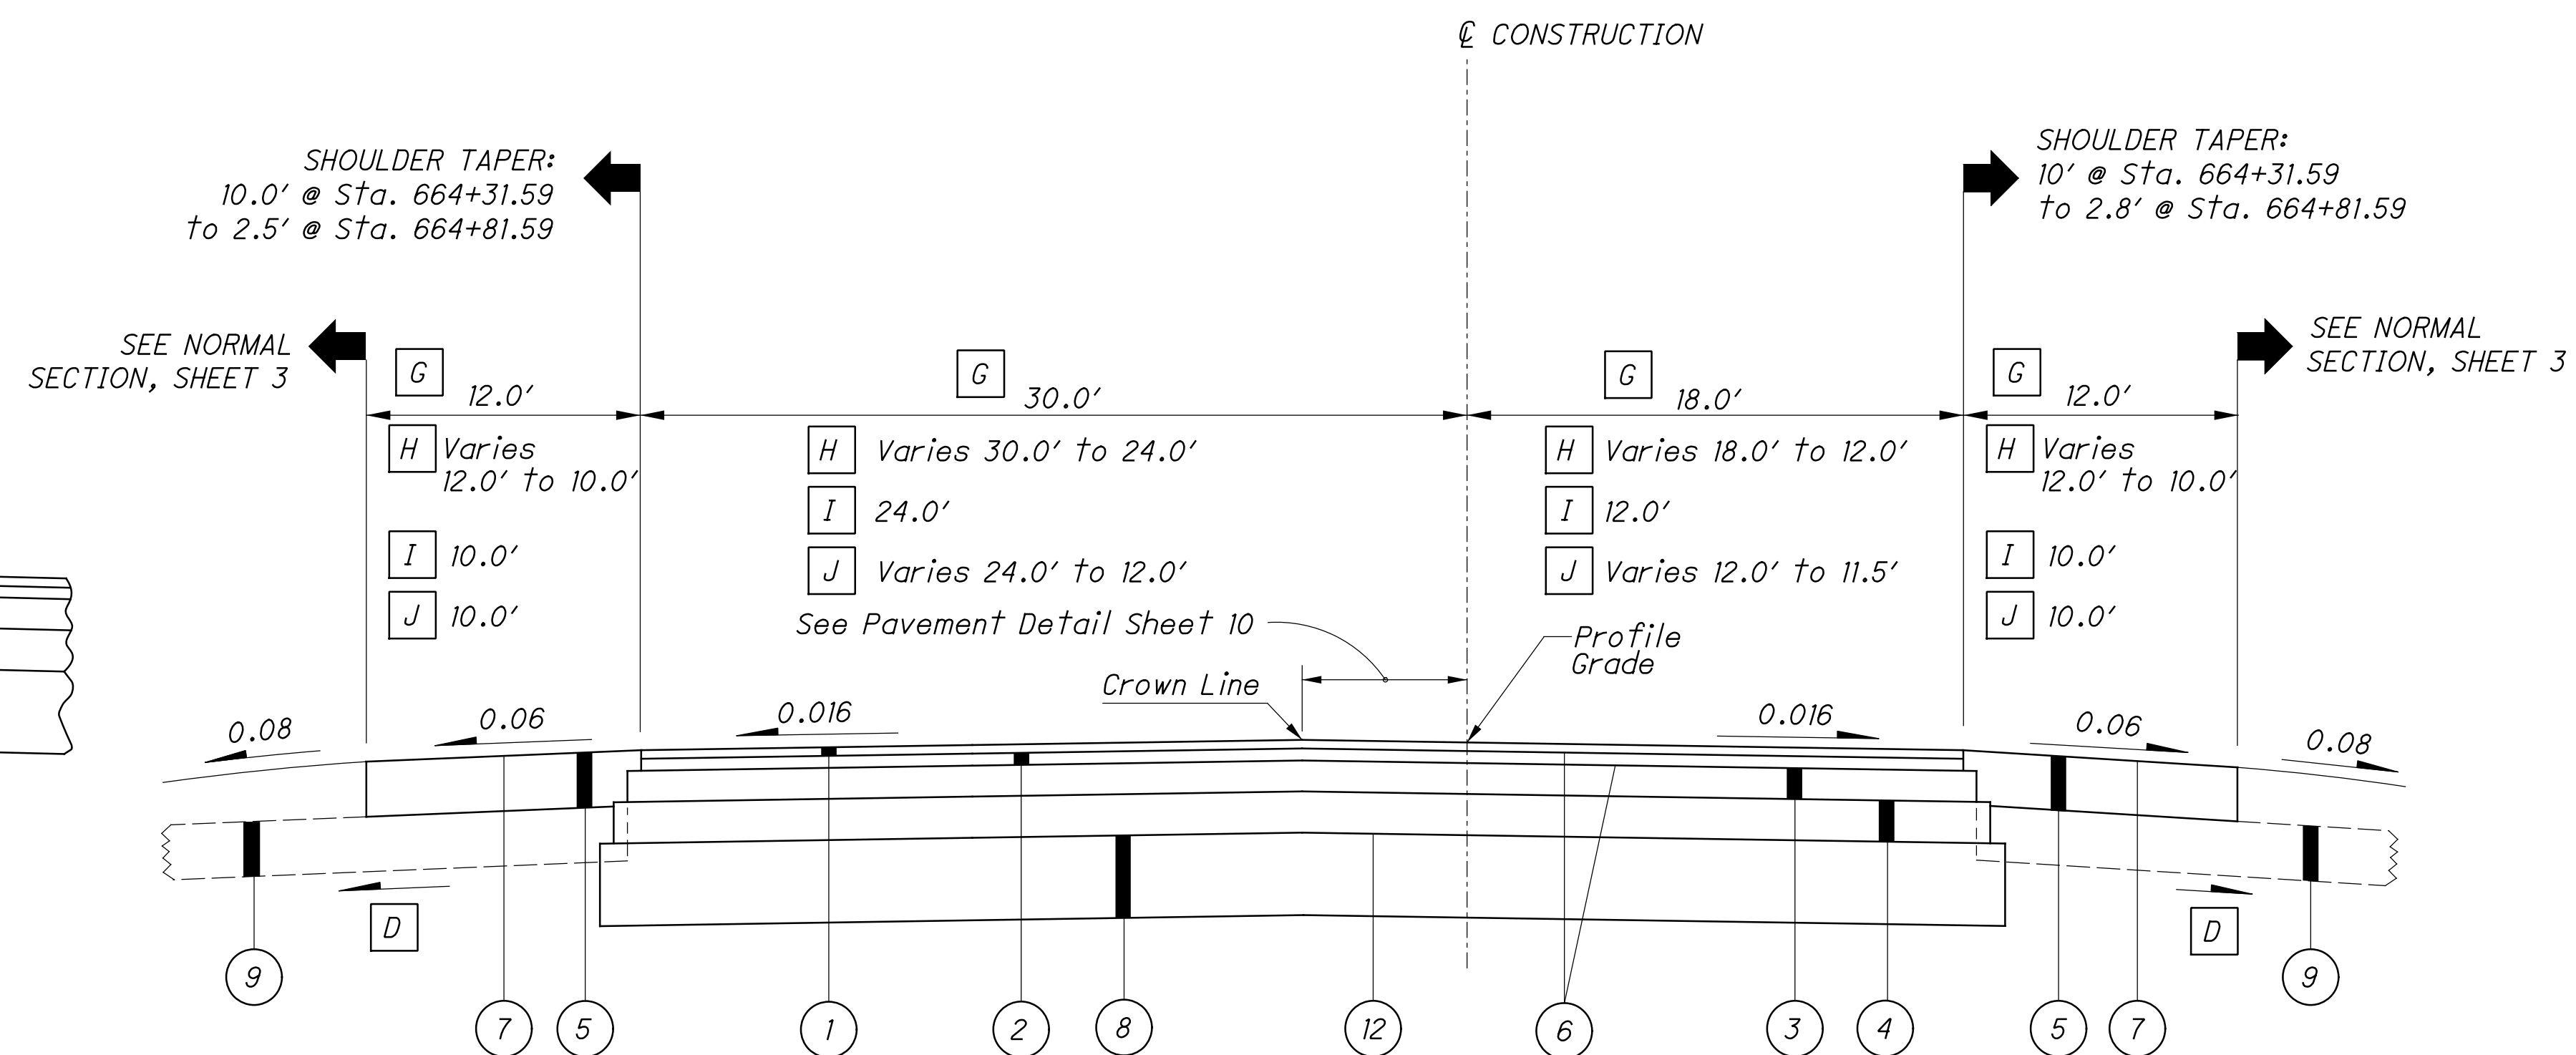

NORMAL SECTION - U.S. 46

[G] STA. 660+20.37 TO STA. 660+51.59
[H] STA. 660+51.59 TO STA. 663+81.59
[I] STA. 663+81.59 TO STA. 664+31.59
[J] STA. 664+31.59 TO STA. 664+81.59

- [A] SAME SLOPE AS PAVEMENT
- [B] 0.06 OR SAME SLOPE AS PAVEMENT WHICHEVER IS GREATER
- [C] FOR HIGH SIDE SHOULDER SLOPES ON SUPERELEVATED SECTIONS SEE SHOULDER DETAILS, THIS SHEET.
- [D] 0.04 MIN., 0.08 DESIRABLE

FOR PAVEMENT LEGEND SEE SHEET 3.
FOR BASE AND SUBBASE STEP DETAIL SEE SHEET 3.