




DETAIL "N"  
NOT TO SCALE

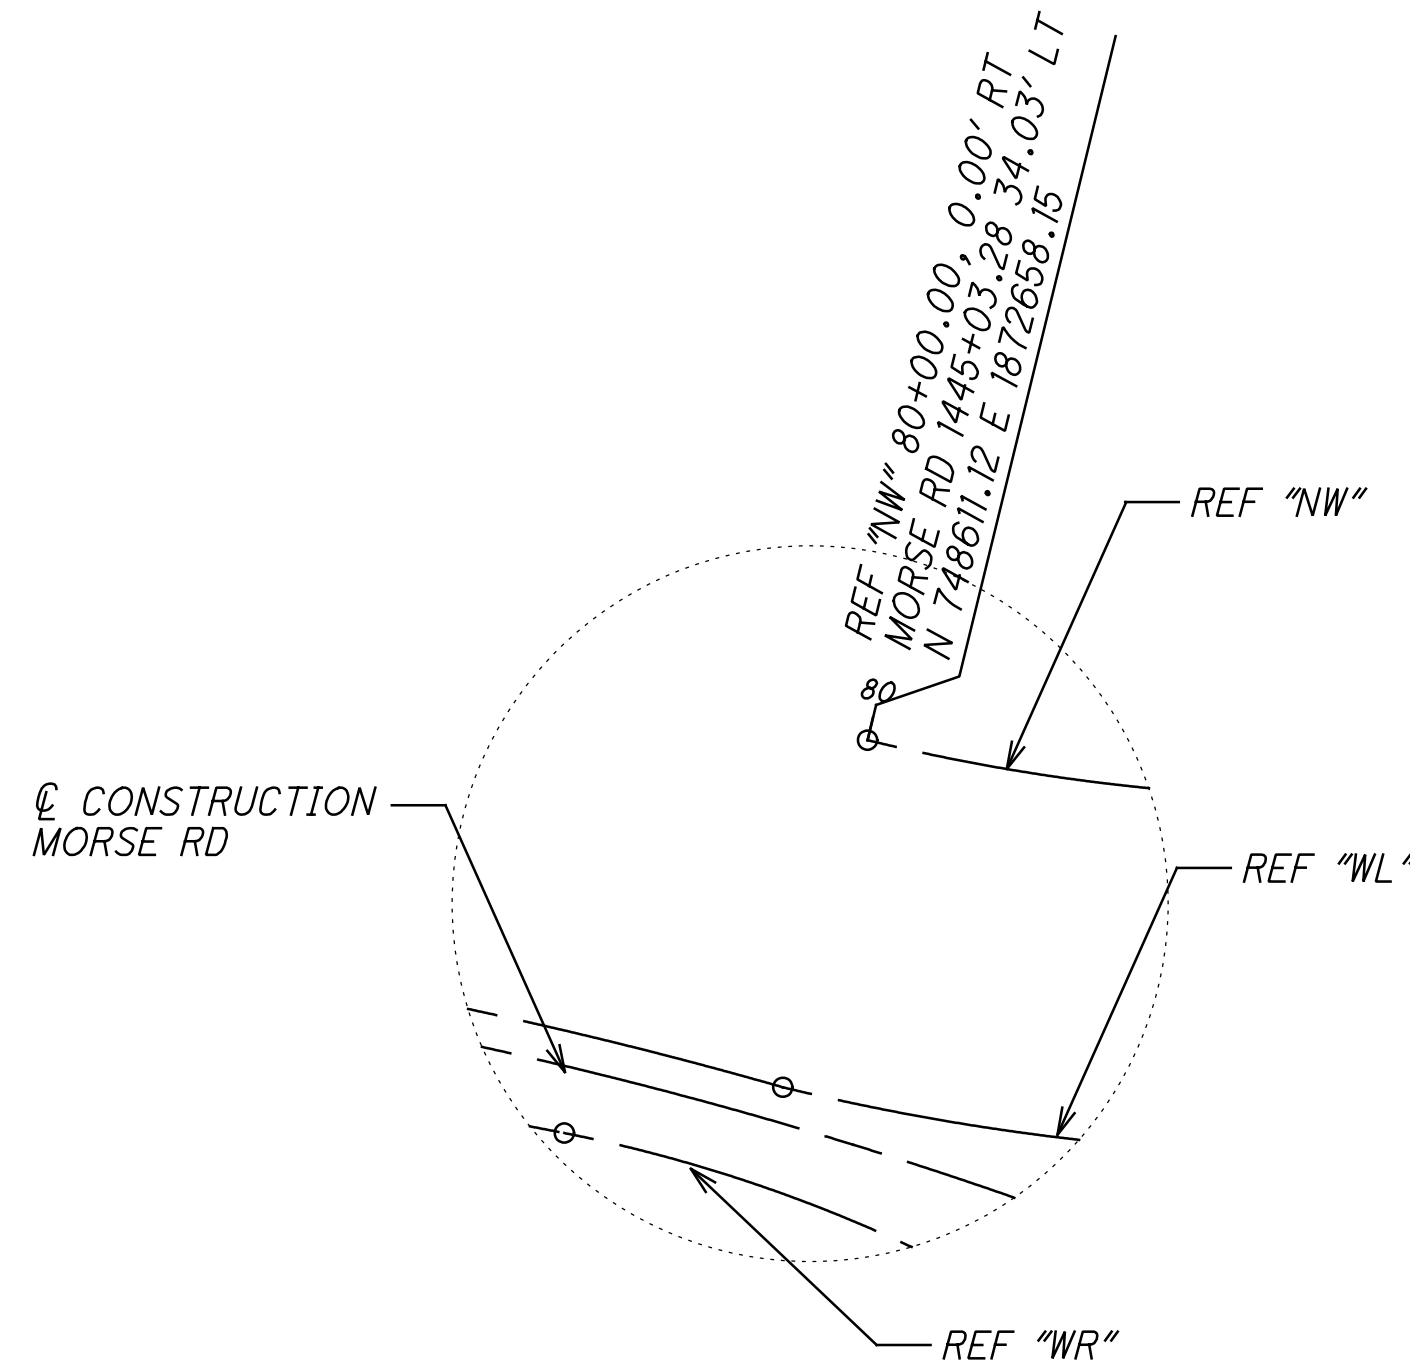


DETAIL "NW"  
NOT TO SCALE

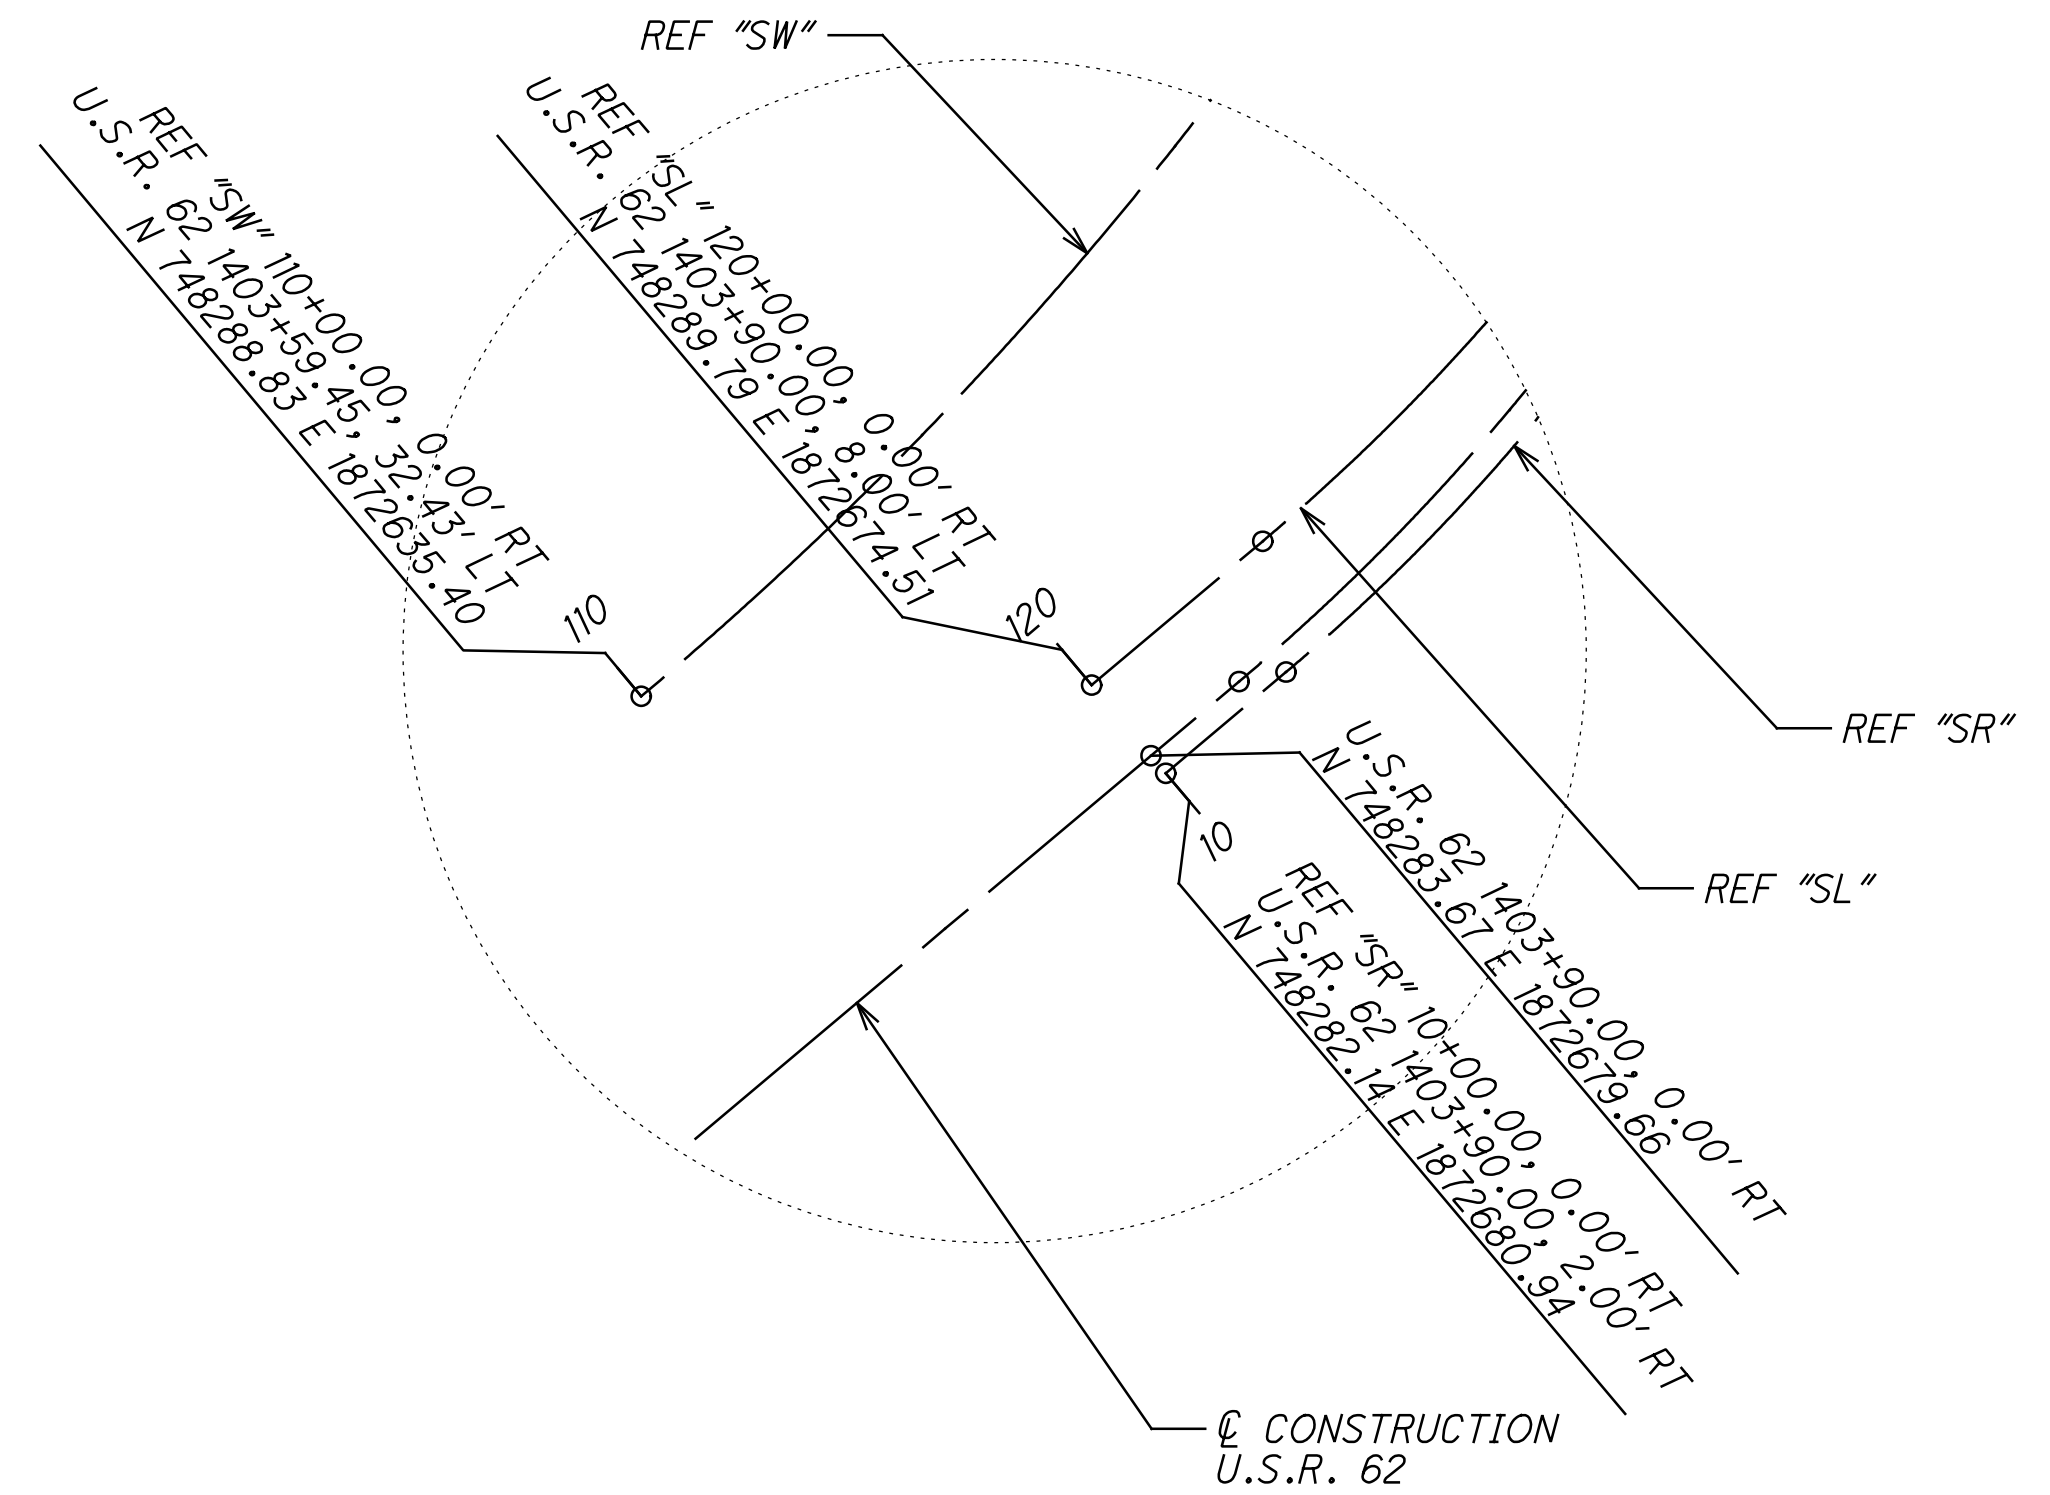


DETAIL "S"  
NOT TO SCALE

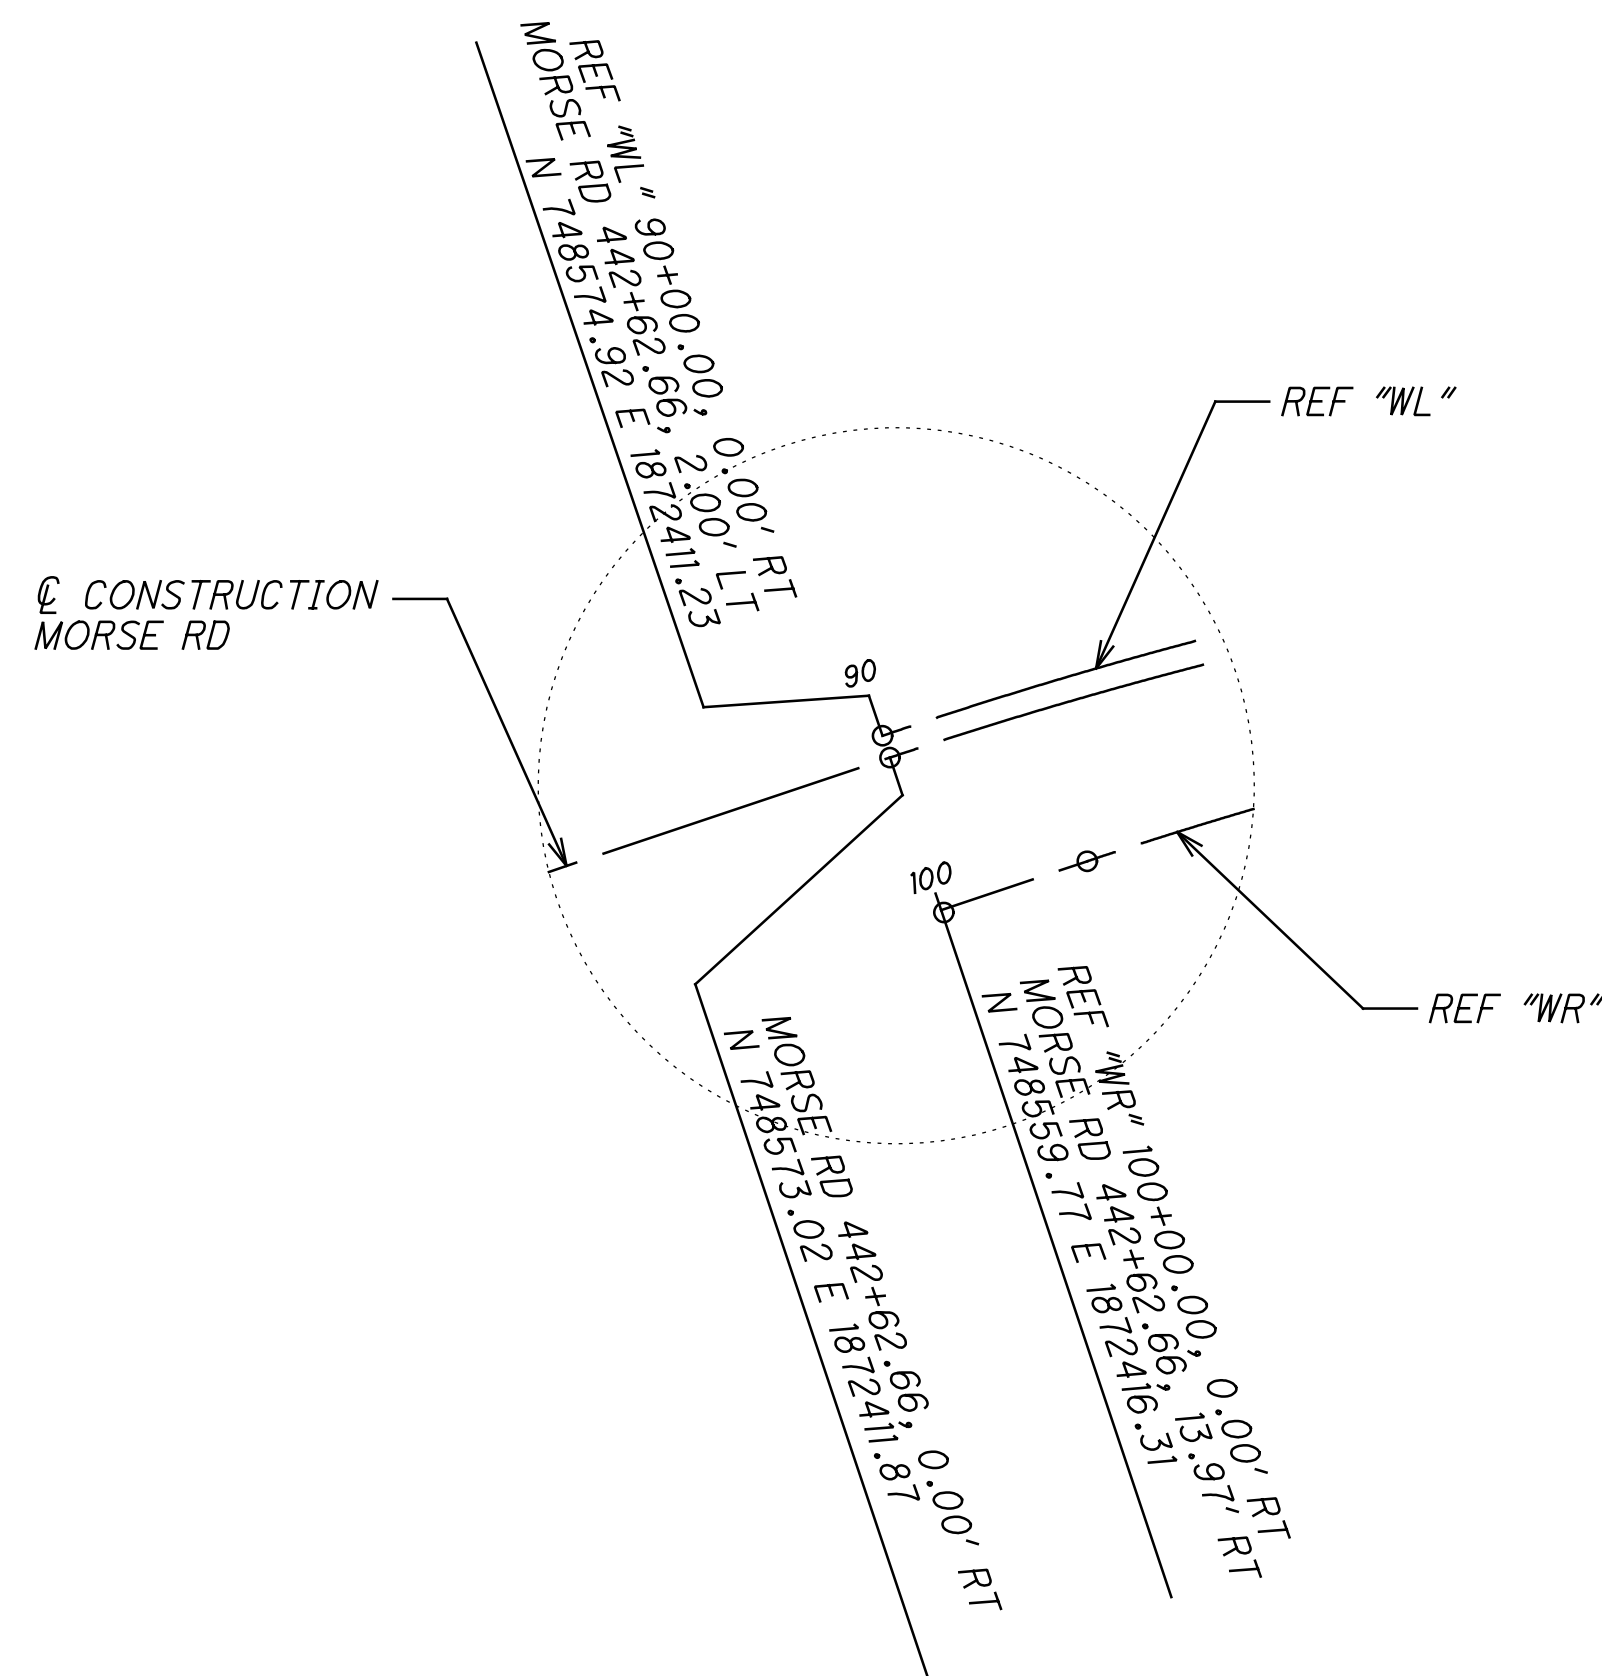

DETAIL "W"  
NOT TO SCALE

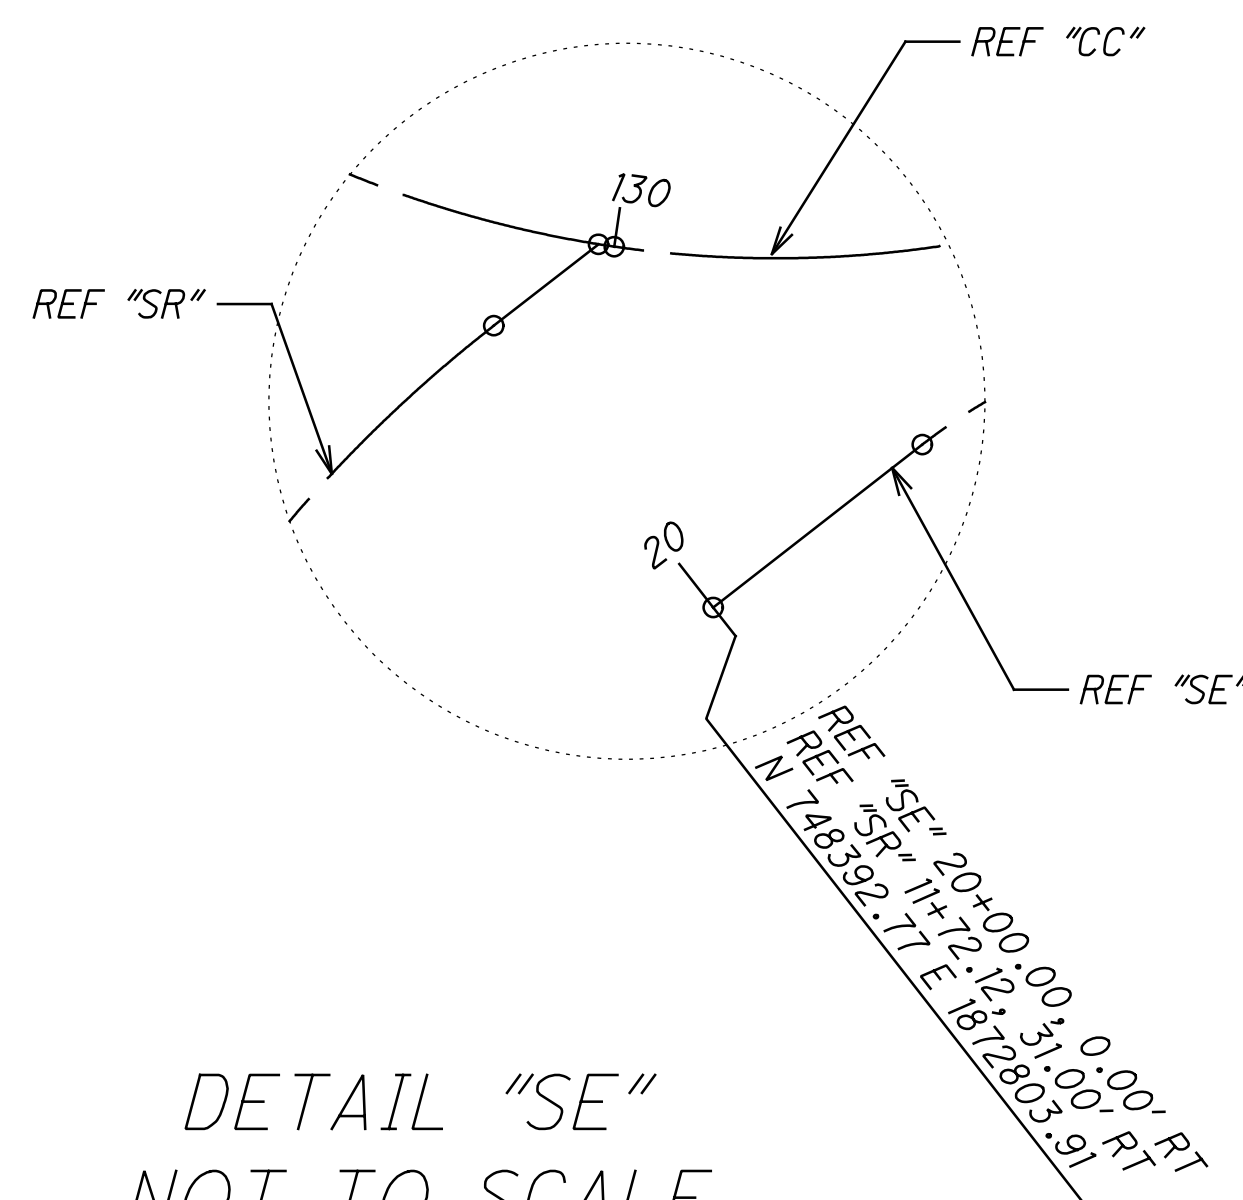

DETAIL "SE"  
NOT TO SCALE

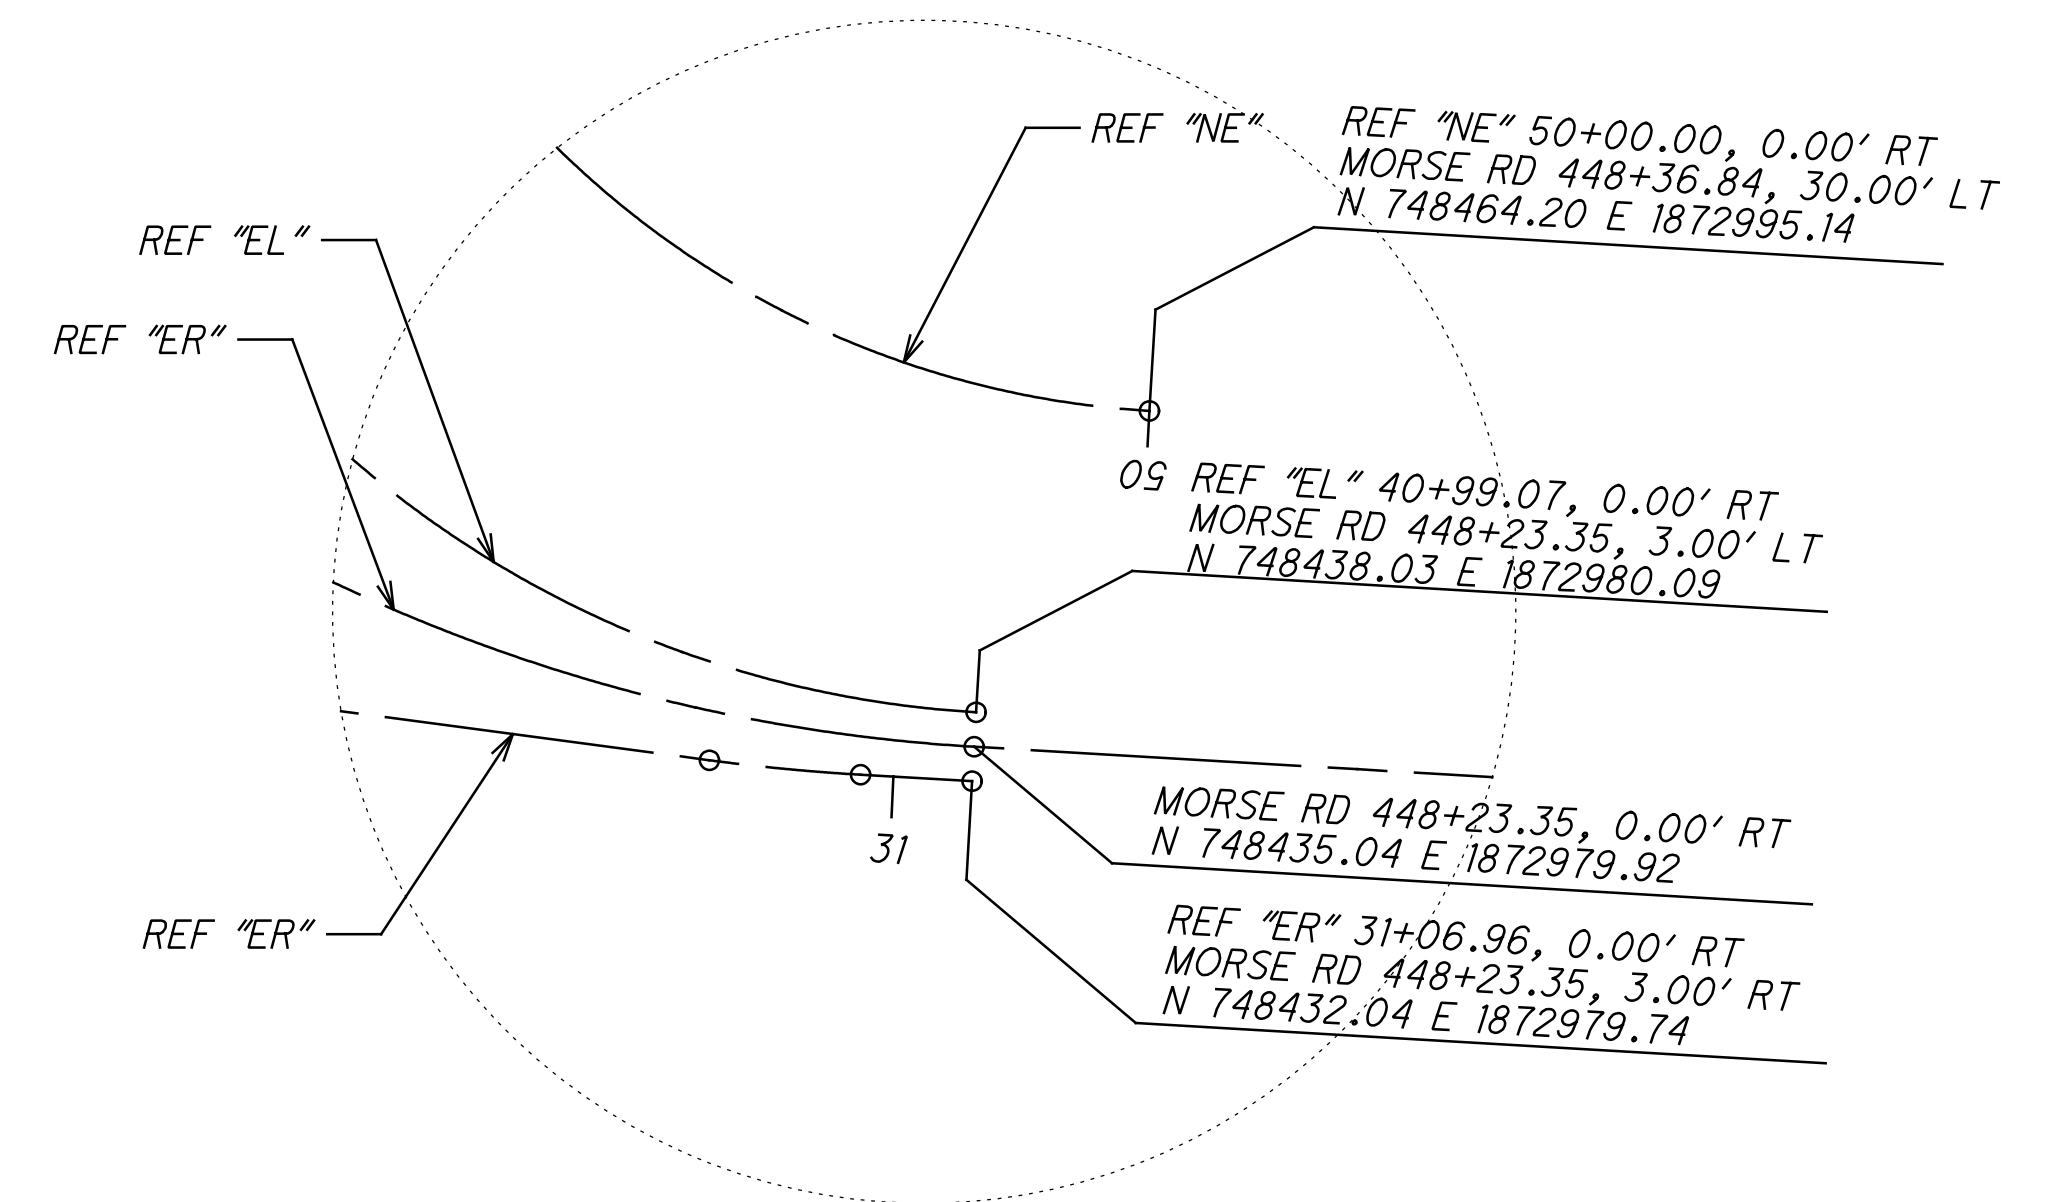

DETAIL "E"  
NOT TO SCALE

p:\ohiodot-pw\ohiodot-pw-02\Documents\03\_Standards\Sample\_Plans\81\SP1311-14b\_2006-10.dgn\_Sheet 2/9/2022 3:40:31 PM tpetros