


PAVEMENT TRANSITION DETAIL

LEGEND

- ① ITEM 301 - 5" ASPHALT CONCRETE BASE, PG64-22
- ② ITEM 304 - 6" AGGREGATE BASE
- ③ ITEM 407 - TACK COAT (Applied at a rate of 0.075 gal/yd²)
- ④ NOT USED
- ⑤ ITEM 408 - PRIME COAT (Applied at a rate of 0.4 gal/yd²)
- ⑥ ITEM 441 - 1/4" ASPHALT CONCRETE SURFACE COURSE, TYPE 1, (446), PG64-22
- ⑦ ITEM 441 - 3/4" ASPHALT CONCRETE INTERMEDIATE COURSE, TYPE 2, (446)
- Ⓐ ± 5" Asphalt
- Ⓑ ± 8" Macadam Base

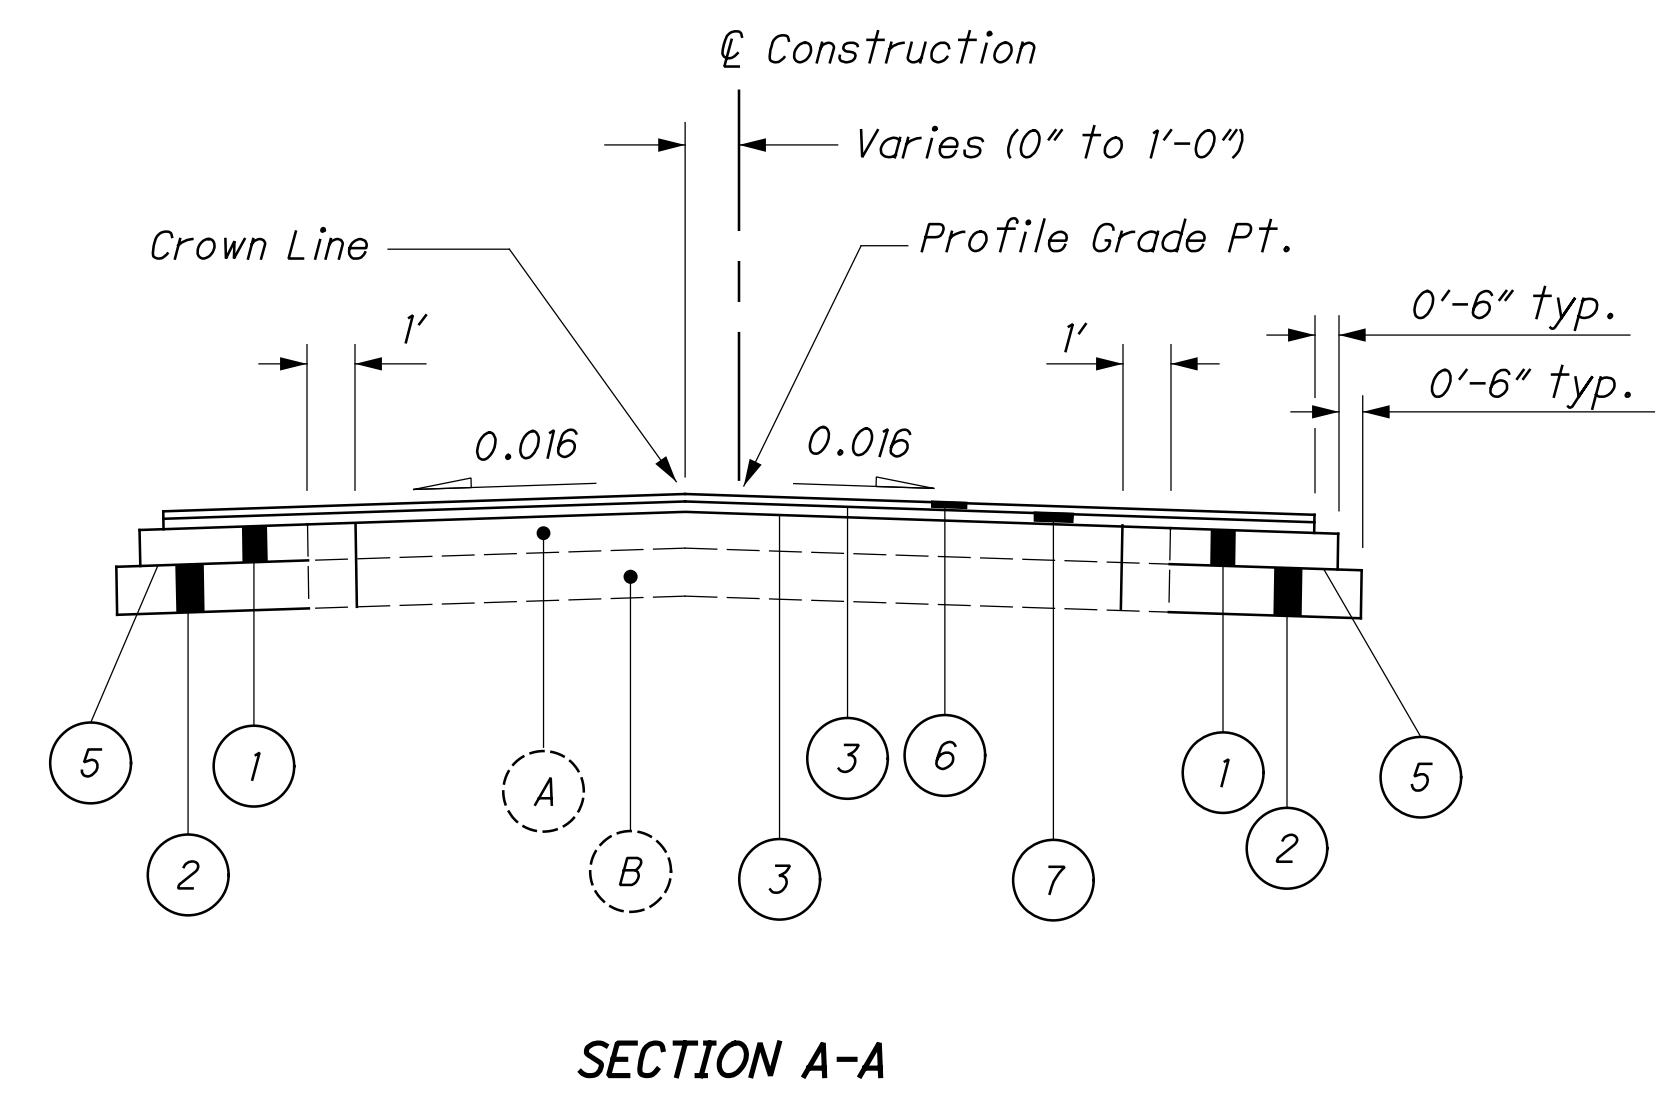

SECTION A-A

PAVEMENT TRANSITION DETAILS

PIC-46-27.22