


**PROPOSED LEGEND**


- ① ITEM 254 Pavement Planing, Asphalt Concrete (Depth As Shown)
- ② ITEM 407 Tack Coat
- ③ NOT USED
- ④ ITEM 441 1 1/4" Asphalt Concrete Surface Course, Type 1, (446), PG64-22
- ⑤ ITEM 441 1 3/4" Asphalt Concrete Intermediate Course, Type 2, (446)
- ⑥ ITEM 441 Var. Thickness Asphalt Concrete Surface Course, Type 1, (446), PG64-22
- ⑦ ITEM 441 Var. Thickness Asphalt Concrete Intermediate Course, Type 2, (446)
- ⑧ ITEM 848 1 3/4" Superplasticized Dense Concrete Overlay Using Hydrodemolition

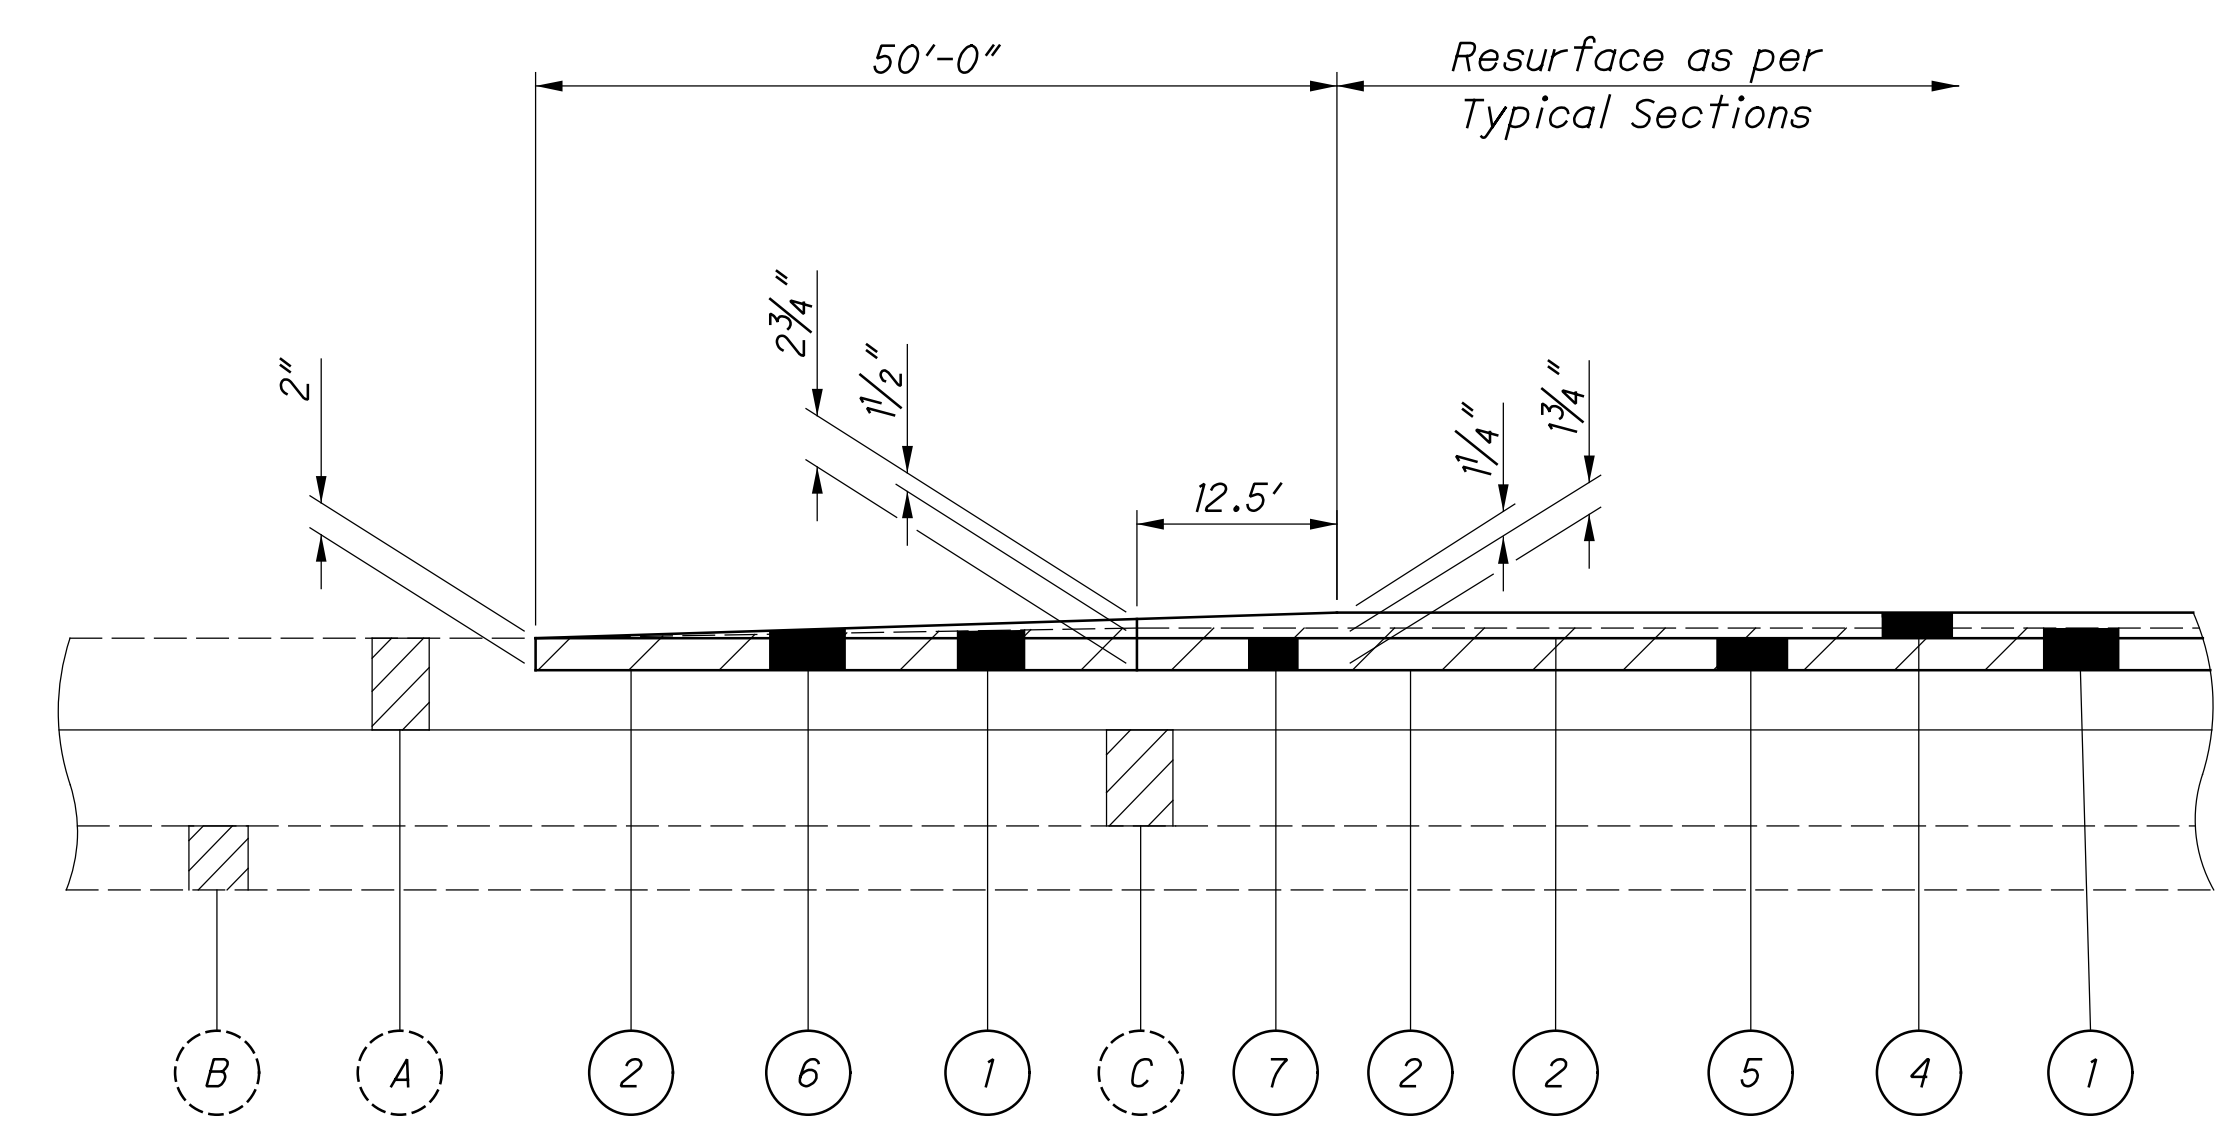

**EXISTING LEGEND**

- Ⓐ ± 6 1/2" Asphalt Concrete
  - Ⓑ ± 6" Subbase
  - Ⓒ ± 9" Reinforced Portland Cement Concrete Pavement
- = Item 254 Pavement Planing, Asphalt Concrete

**PAVEMENT TRANSITION AT BEGIN/END PAVEMENT**

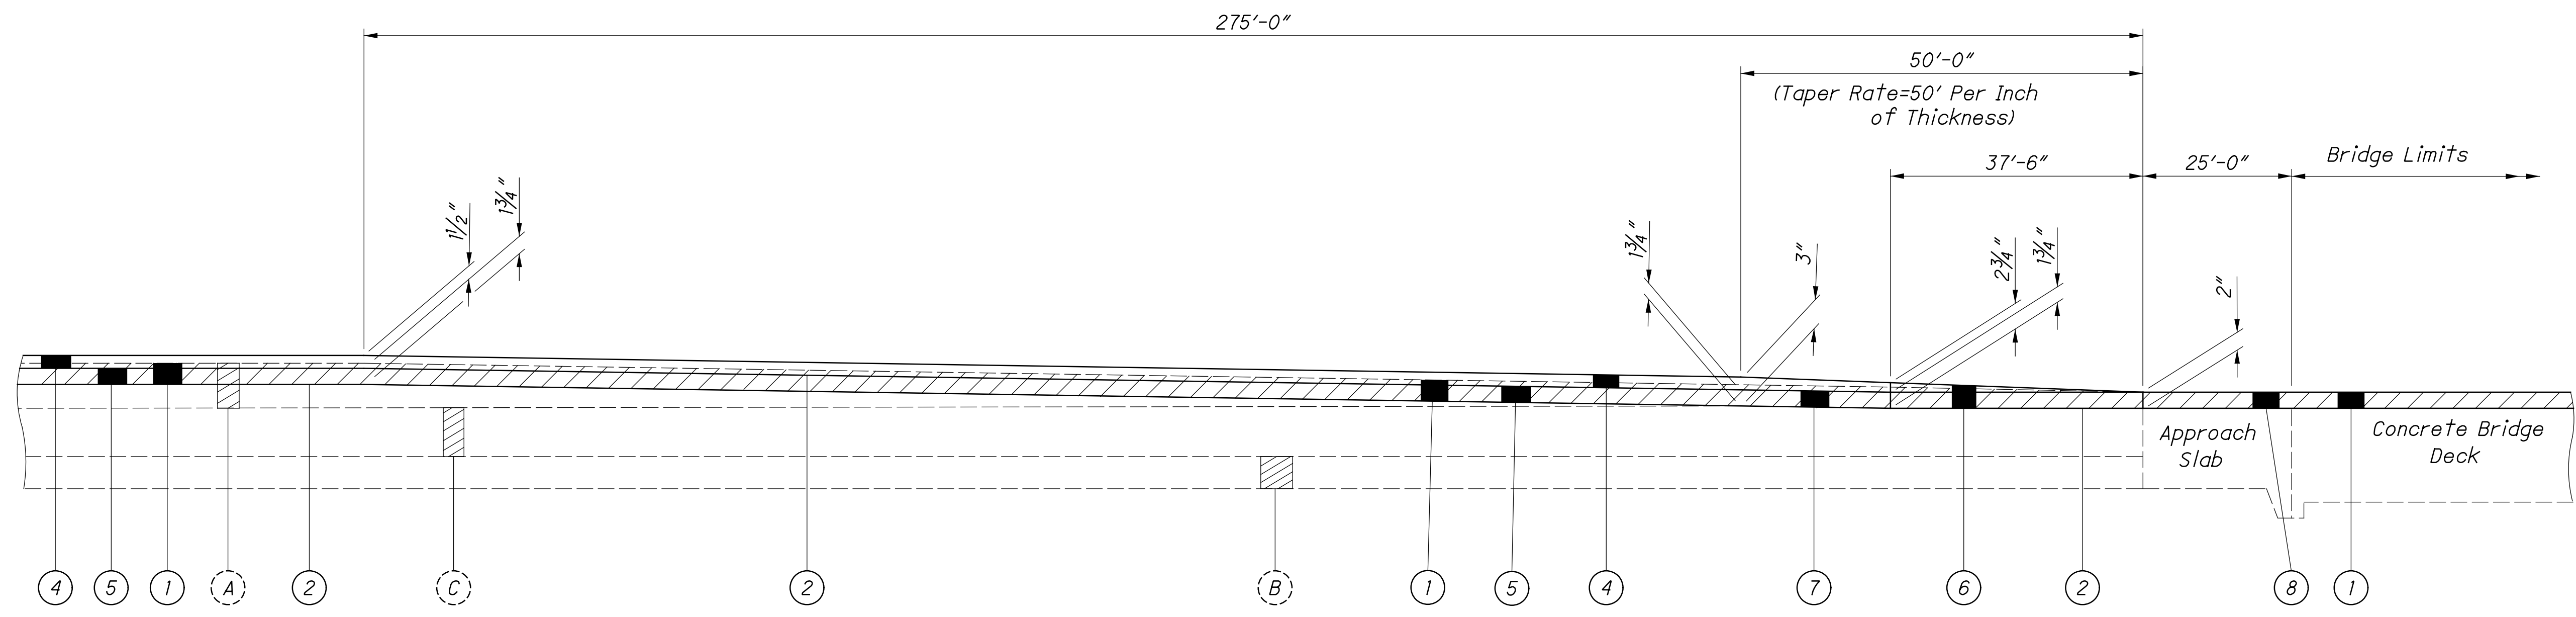

**TRANSITION AT STRUCTURES**

DETAIL APPLIES AT:  
VAN-277-0585 Lt. & Rt. (North & South End)  
VAN-277-1041 Lt. & Rt. (South Only)  
VAN-277-1246 Lt. & Rt. (North Only)

PAVEMENT TRANSITION DETAILS

VAN - 277 - 6.66