



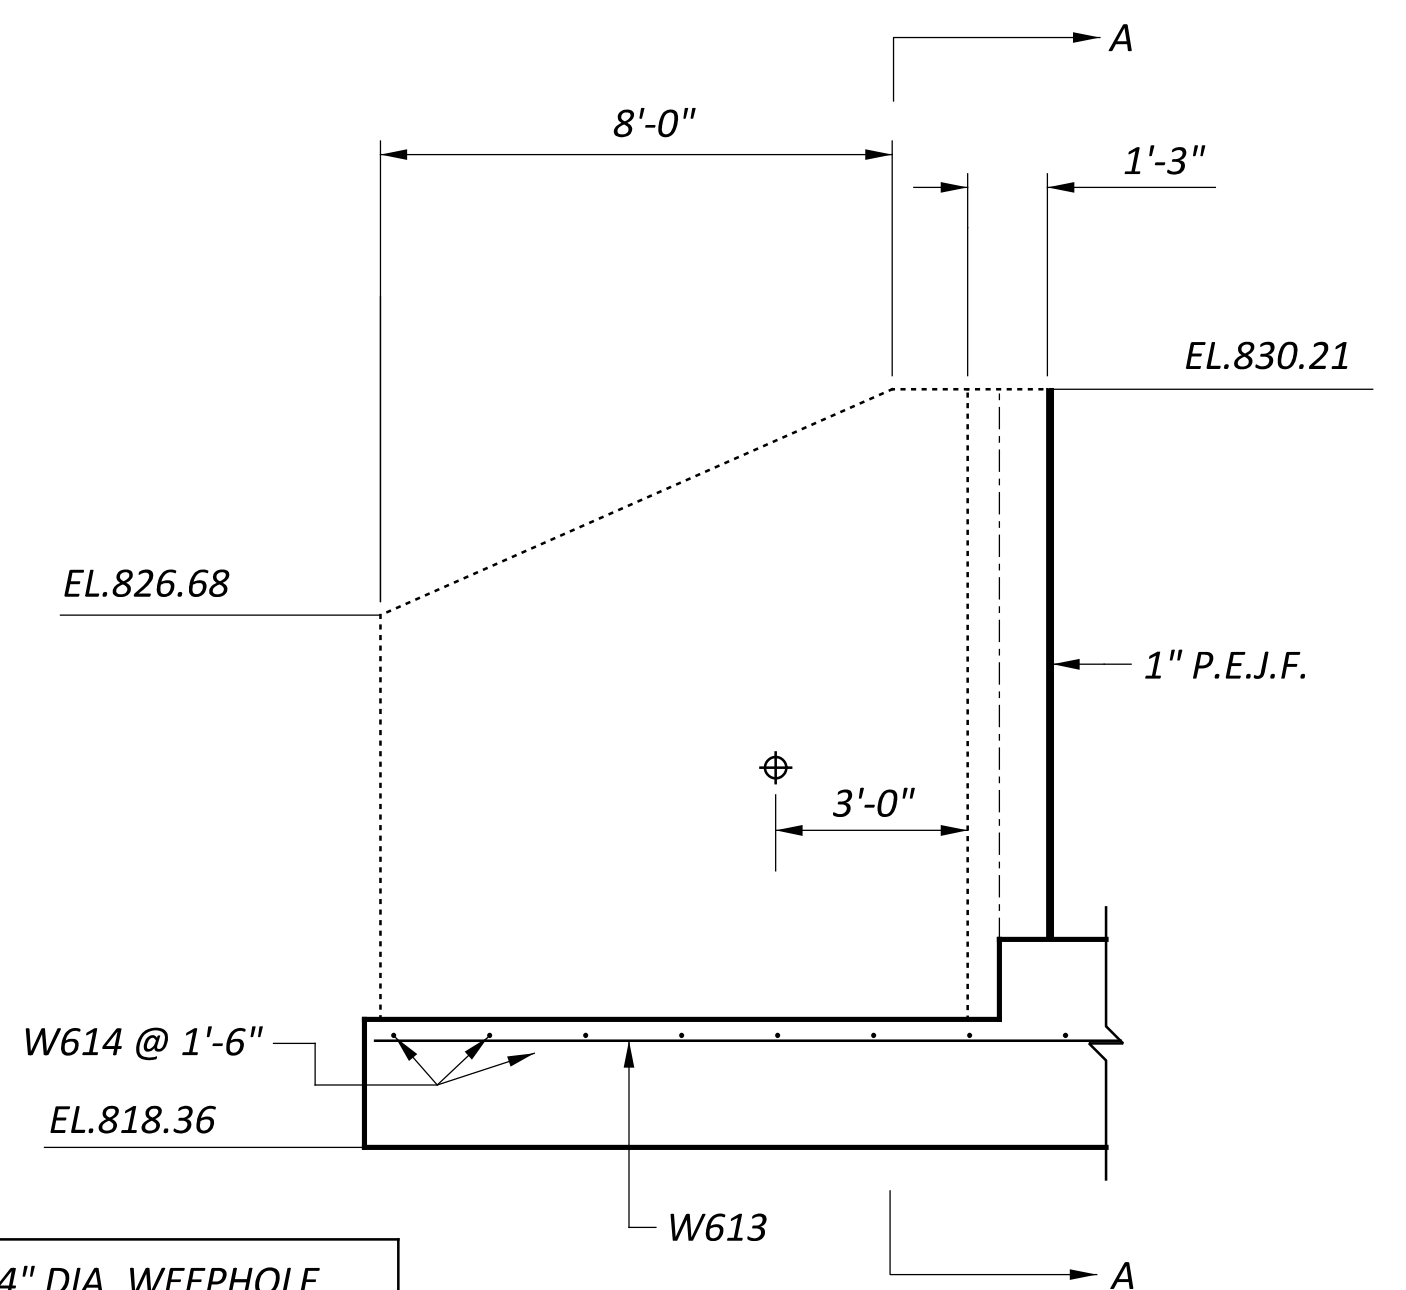


NOTE: 4" DIA. WEEPHOLE
ELEV. = 824.13

WINGWALL 1 ELEVATION

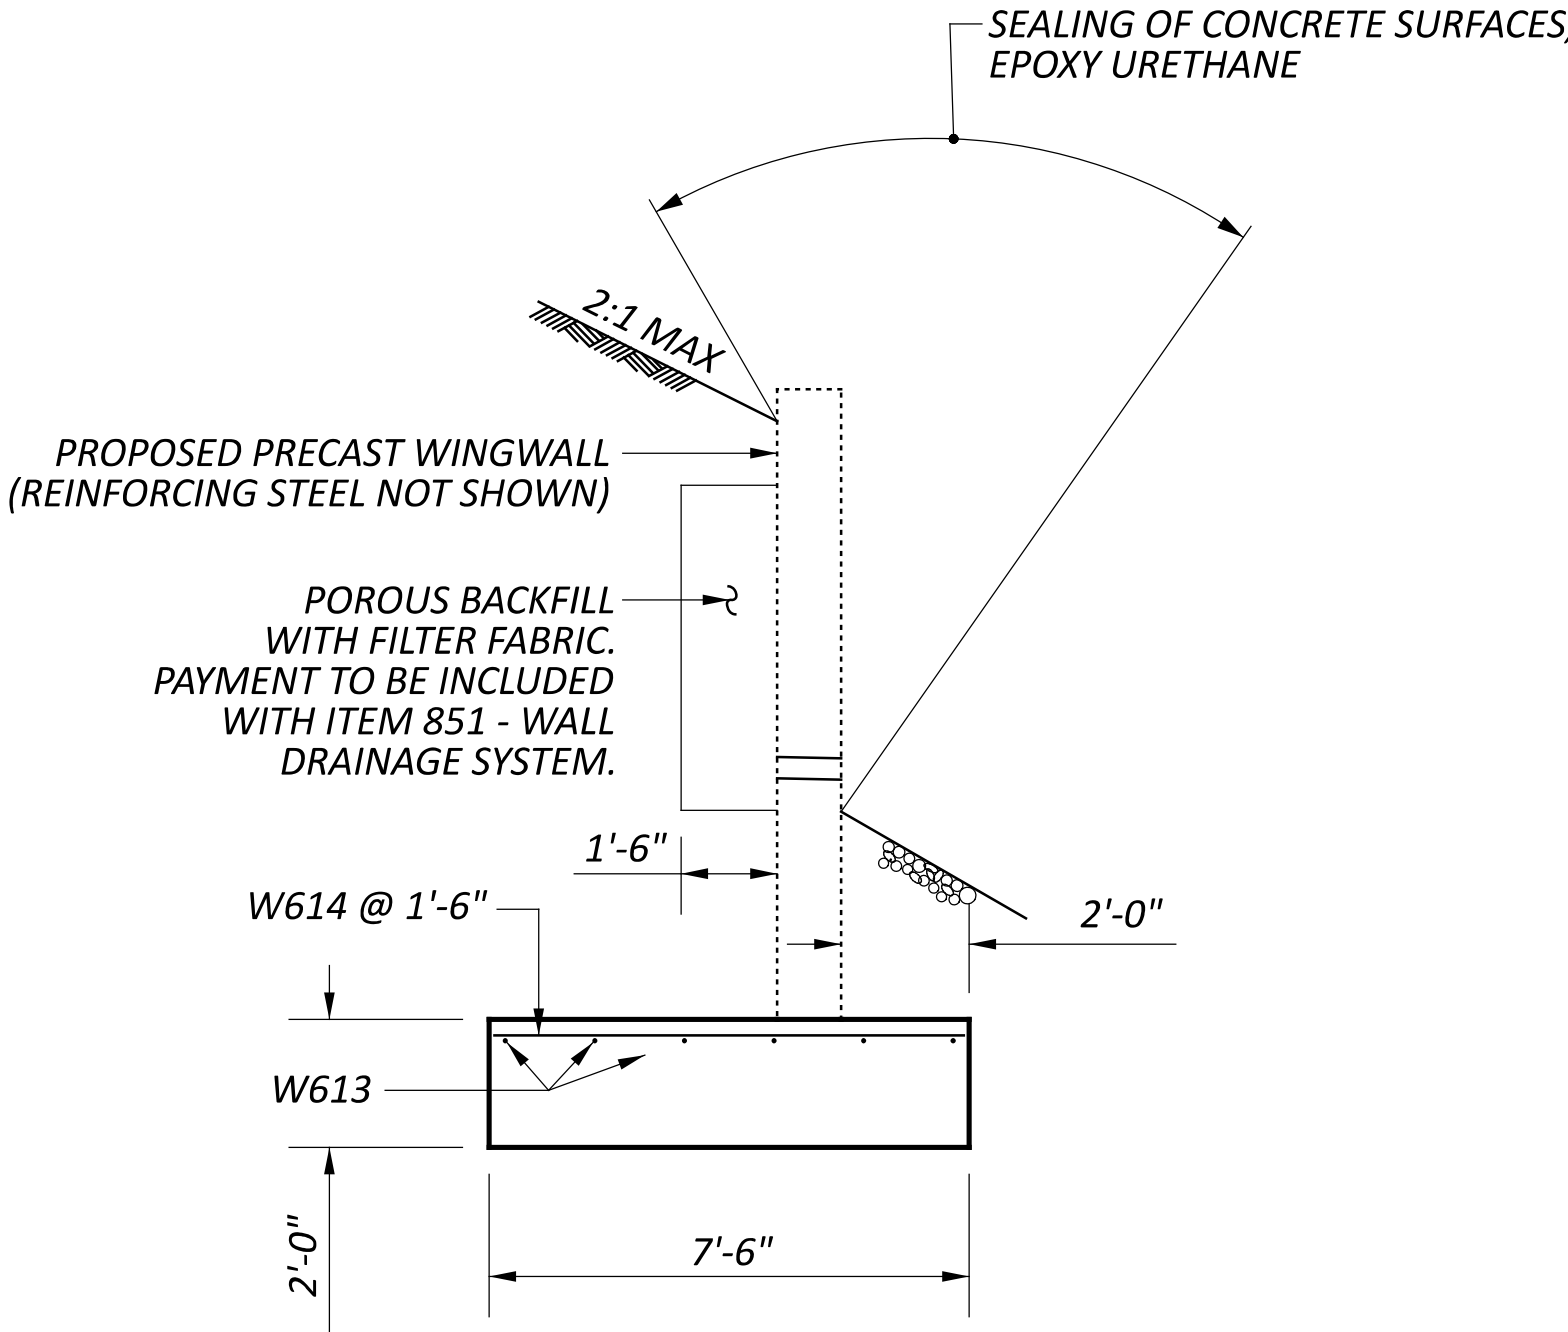


SECTION A-A

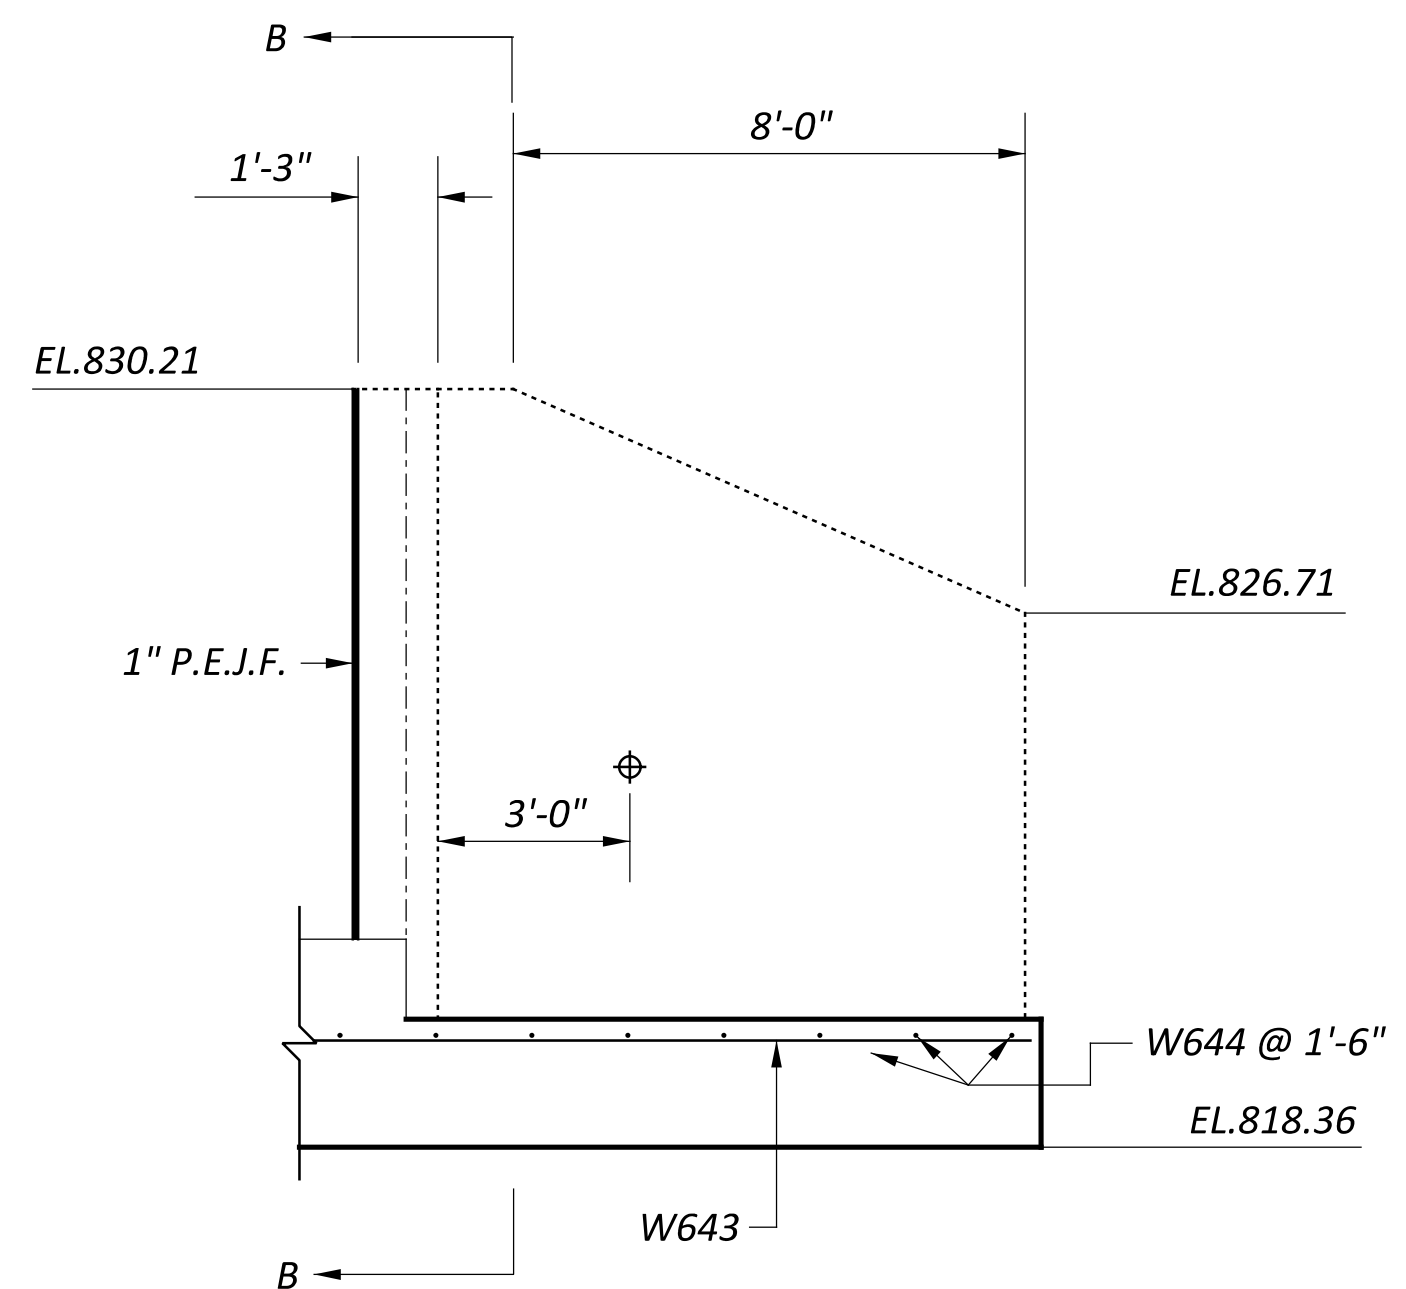


NOTE: 4" DIA. WEEPHOLE
ELEV. = 824.14

WINGWALL 4 ELEVATION

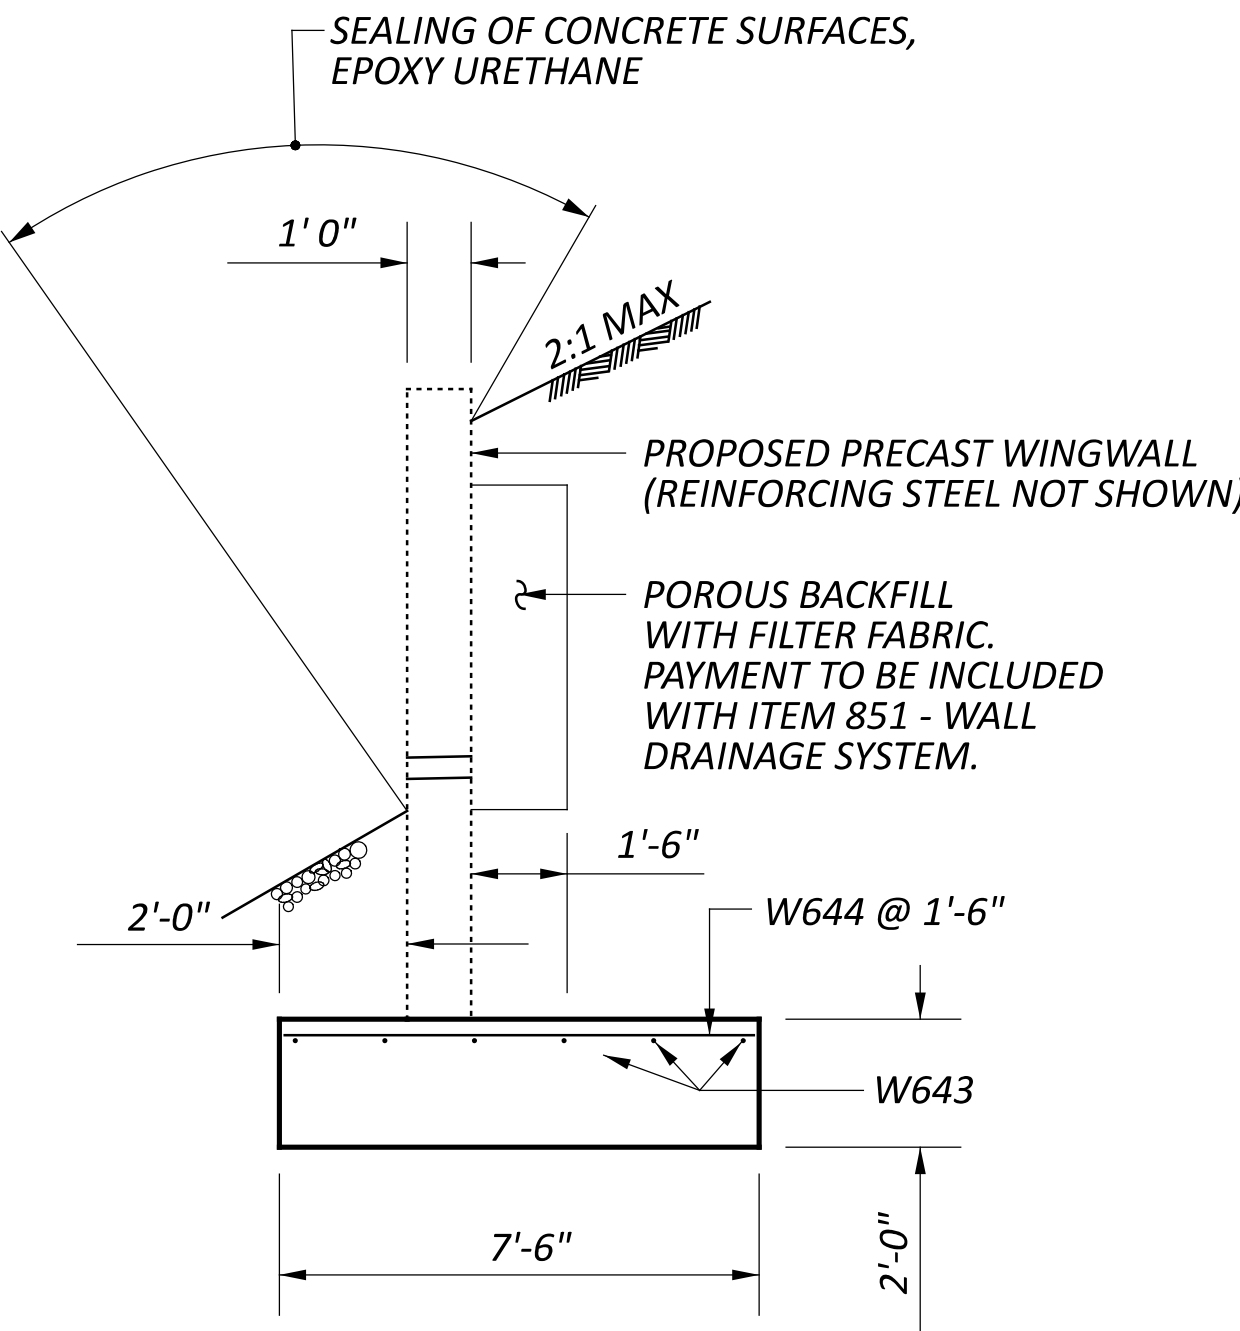

SECTION B-B

LEGEND:
F.F. = FRONT FACE
R.F. = REAR FACE
B.F. = BOTH FACE

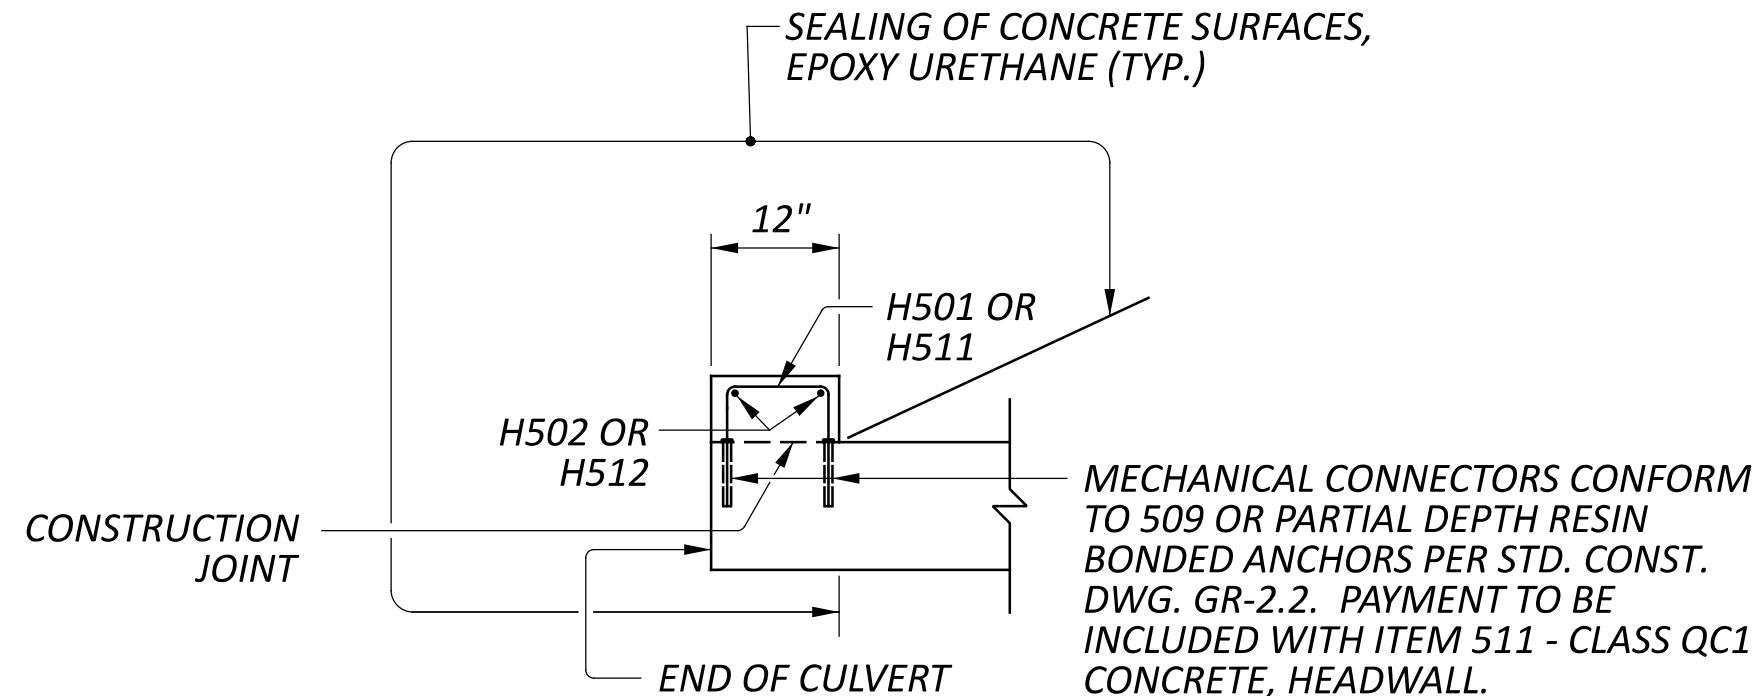

SECTION X-X
FORESLOPE WALL

NOTES:

- POROUS BACKFILL WITH FILTER FABRIC 1'-6" THICK SHALL BE PLACED BEHIND THE WINGWALLS ONLY AND SHALL EXTEND 1'-0" BELOW THE EMBANKMENT SURFACE. GEOTEXTILE FABRIC SHALL BE PLACED BETWEEN THE POROUS BACKFILL AND REPLACED EXCAVATION ADJACENT TO THE STRUCTURE. IT SHALL TURN UNDER THE BOTTOM OF THE POROUS BACKFILL, AND RETURN 6" ABOVE THE WEEPHOLE. PAYMENT IS INCLUDED WITH ITEM 851 - WALL DRAINAGE SYSTEM.
- 1" PREFORMED EXPANSION JOINT FILLER SHALL BE EXTENDED FROM TOP OF FOOTING TO TOP OF WALL.

DESIGN AGENCY
Jane C. Smith
Consulting, Inc.
9999 English Drive
Columbiana, Ohio 43000

DESIGNER
KEW

REVIEWER
JOH 01/17/25

PROJECT ID
131206

SUBSET TOTAL
5 8

SHEET TOTAL
P.104 125