


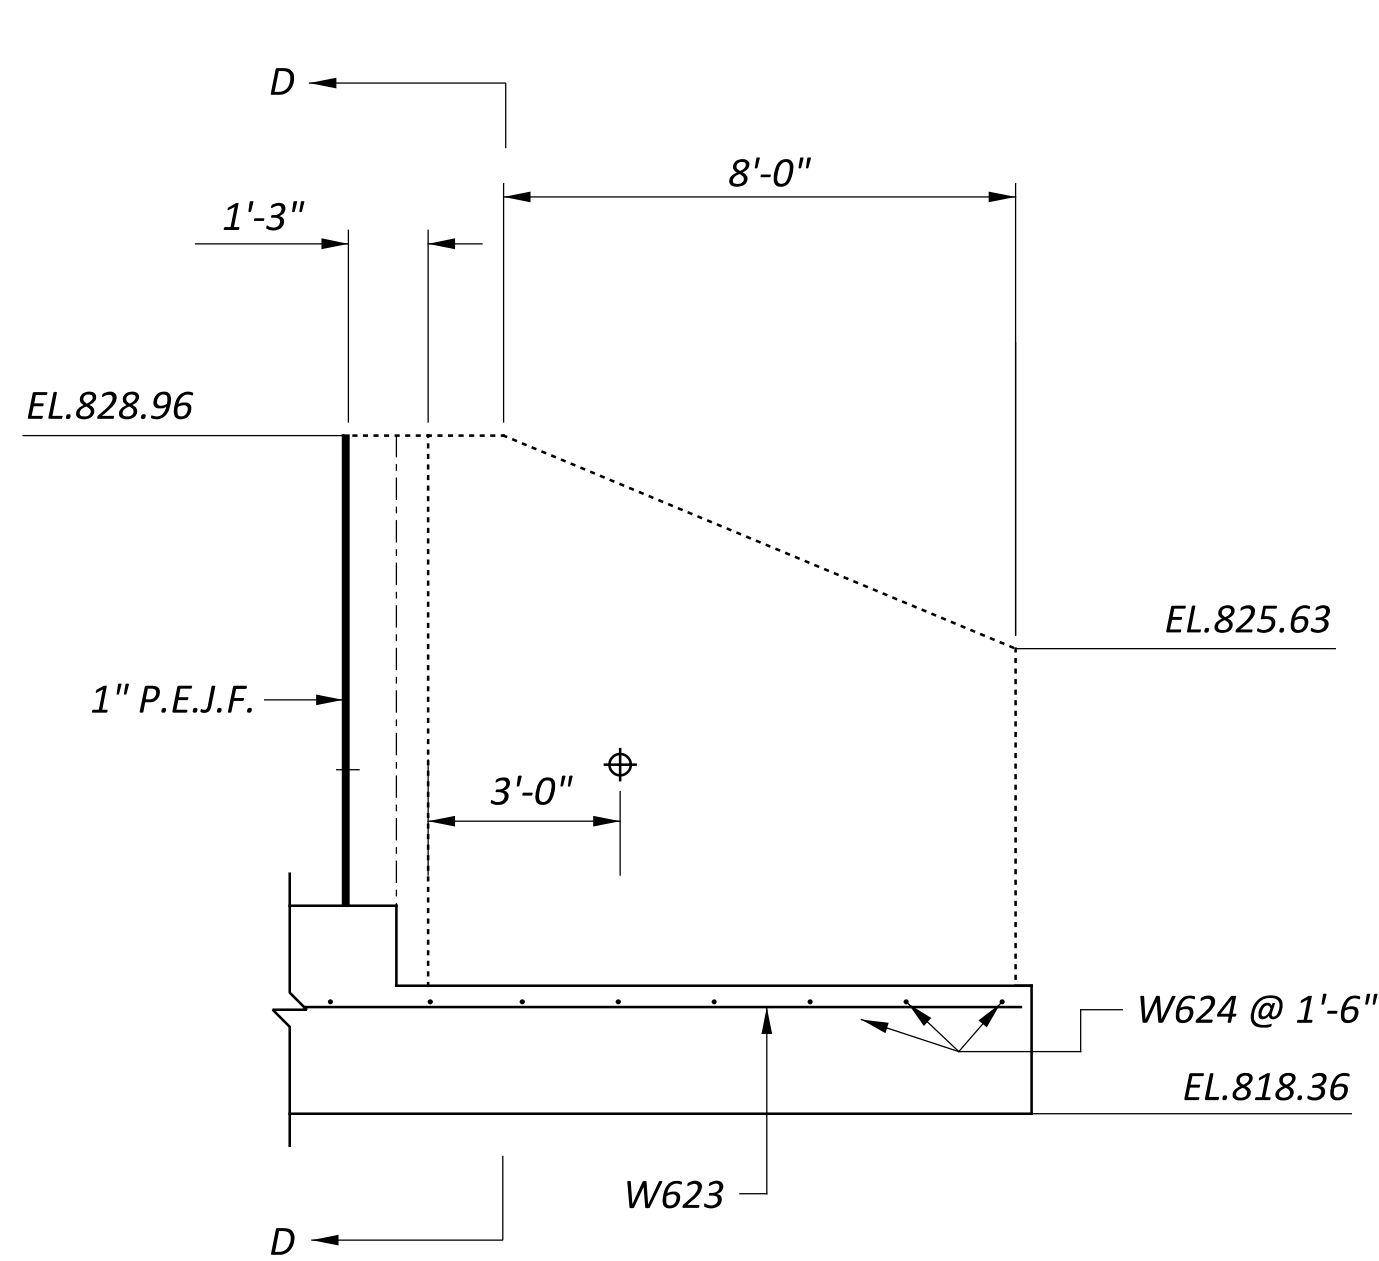


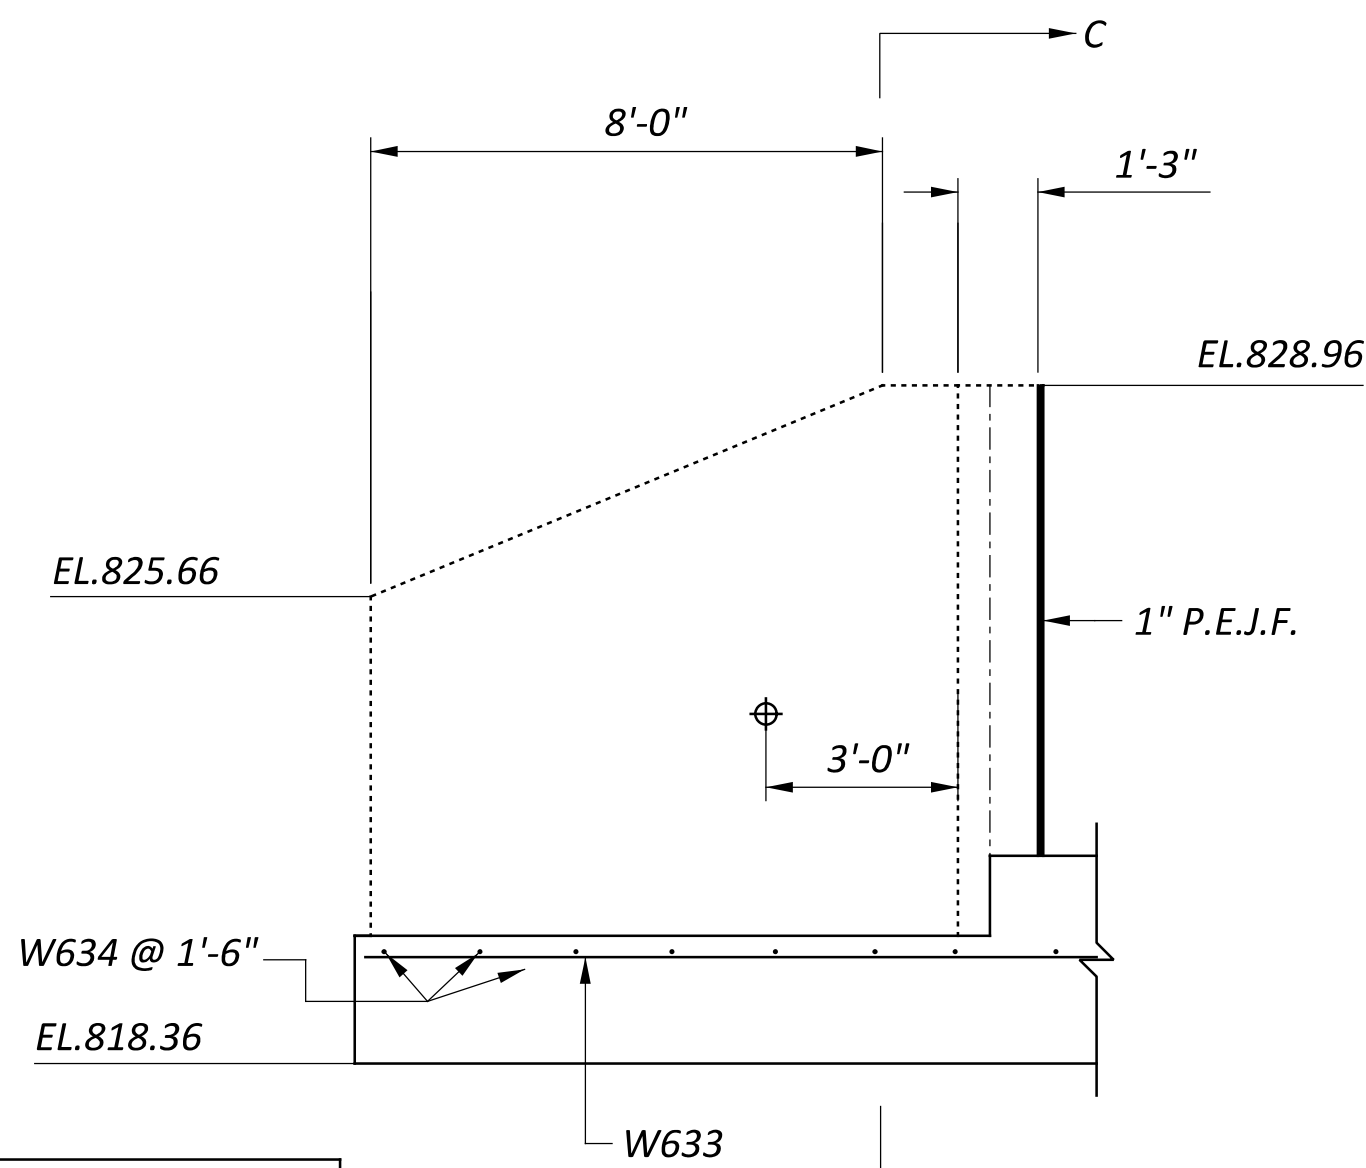


NOTE: 4" DIA. WEEPHOLE
ELEV. = 823.65

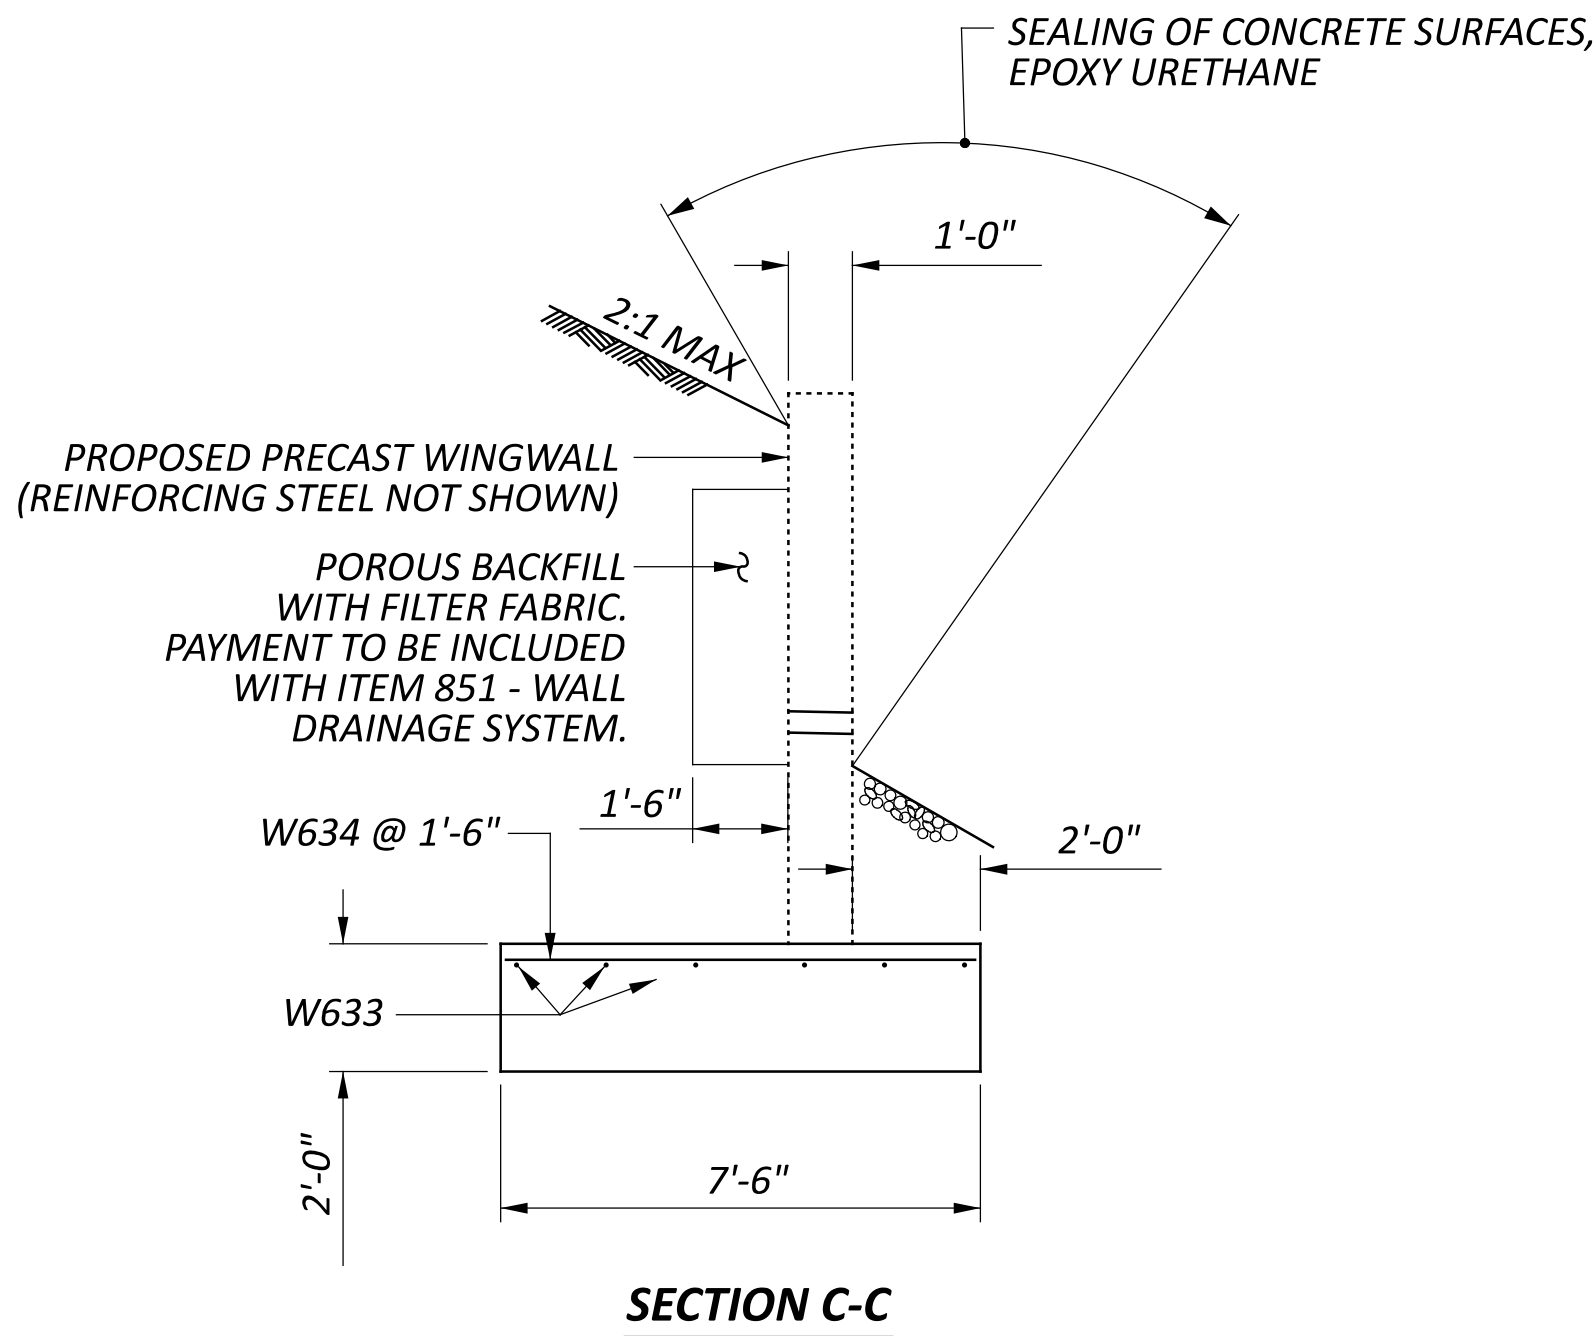

NOTE: 4" DIA. WEEPHOLE
ELEV. = 823.66

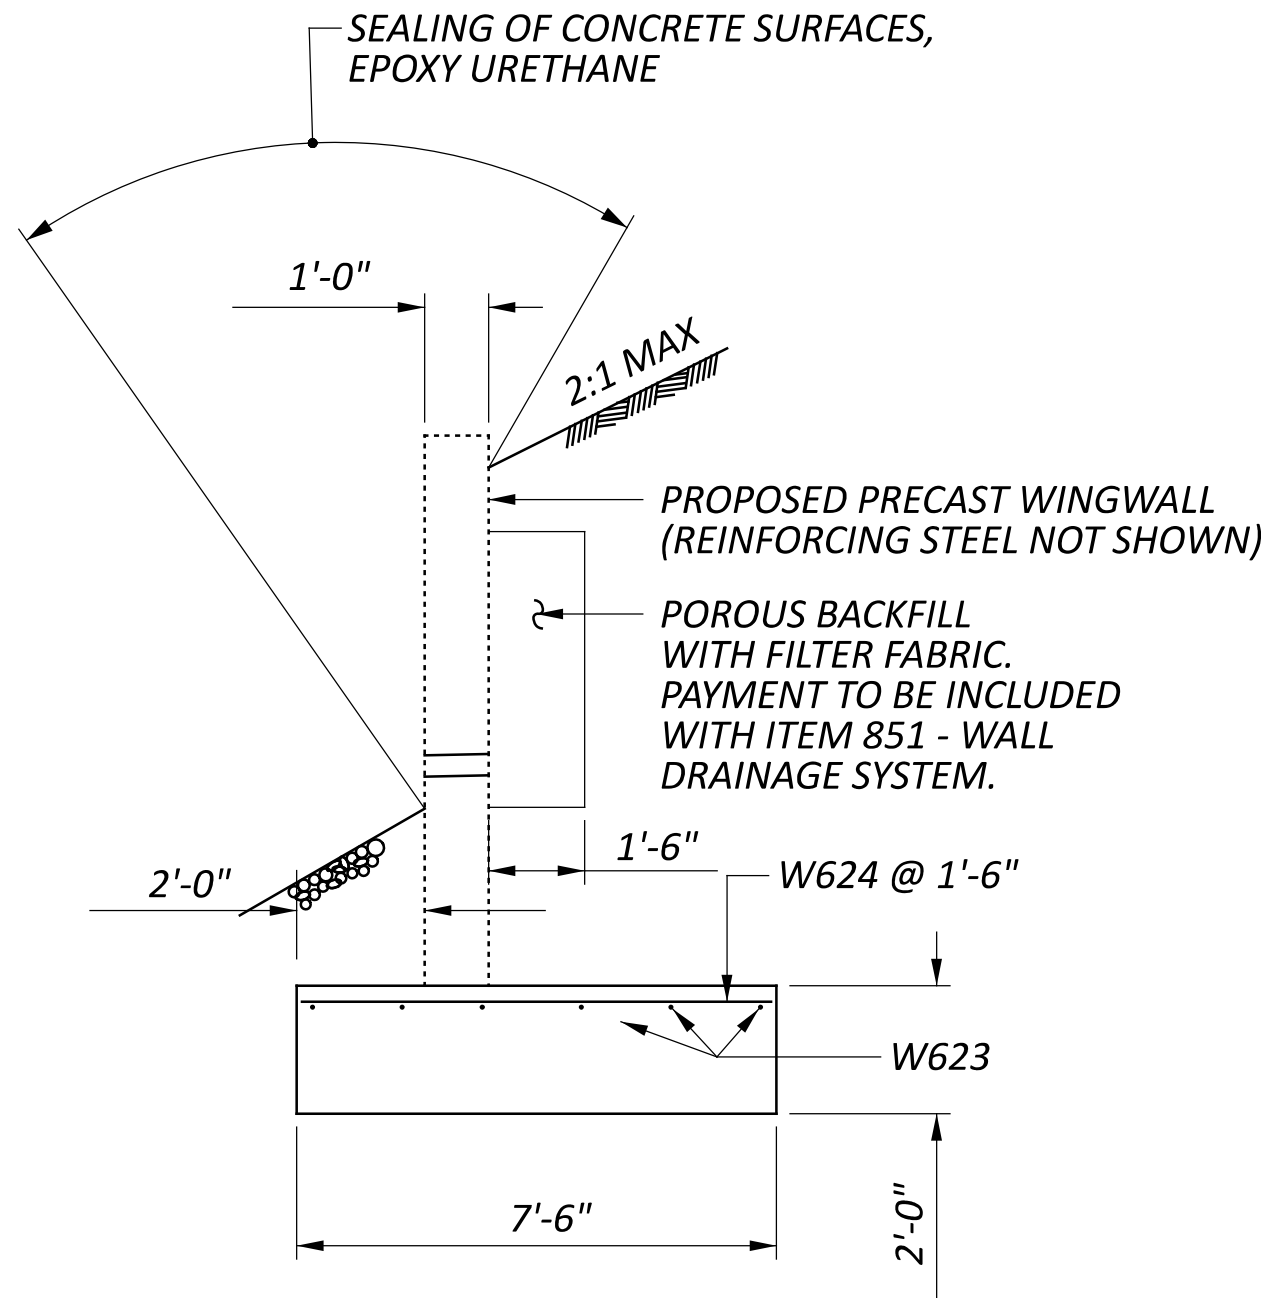

LEGEND:
F.F. = FRONT FACE
R.F. = REAR FACE
B.F. = BOTH FACE

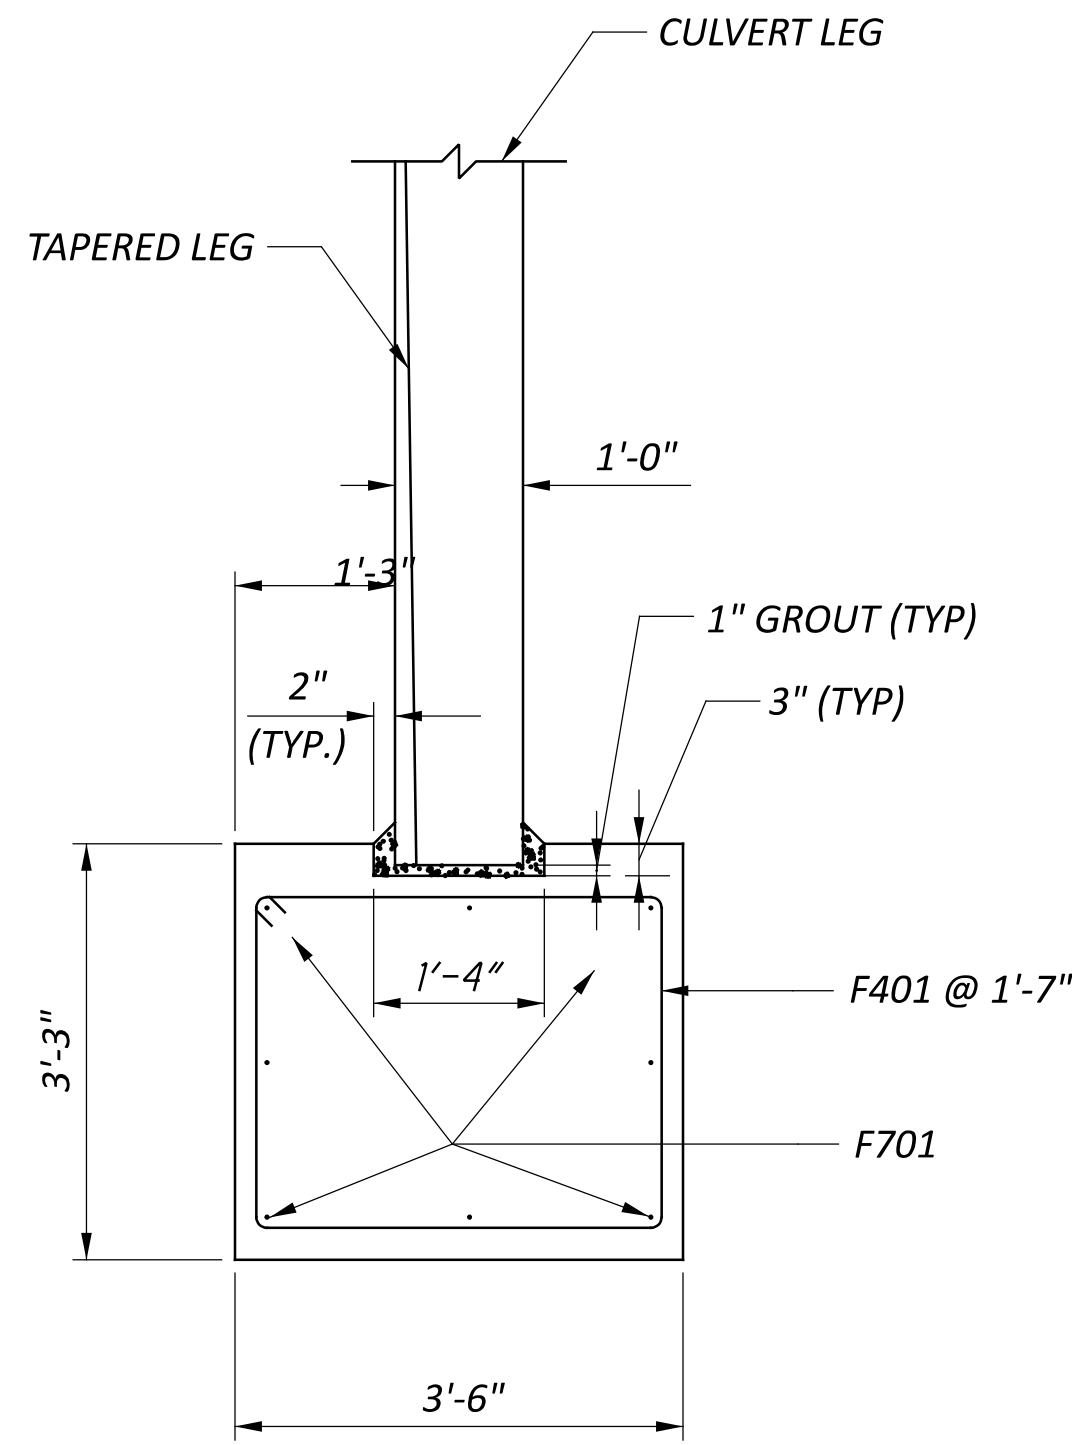

DESIGN AGENCY
Jane C. Smith
Consulting, Inc.
9999 English Drive
Columbiana, Ohio 43000

DESIGNER
KEW

REVIEWER
JOH 01/17/25

PROJECT ID
131206

SUBSET TOTAL
6 8

SHEET TOTAL
P.105 125