
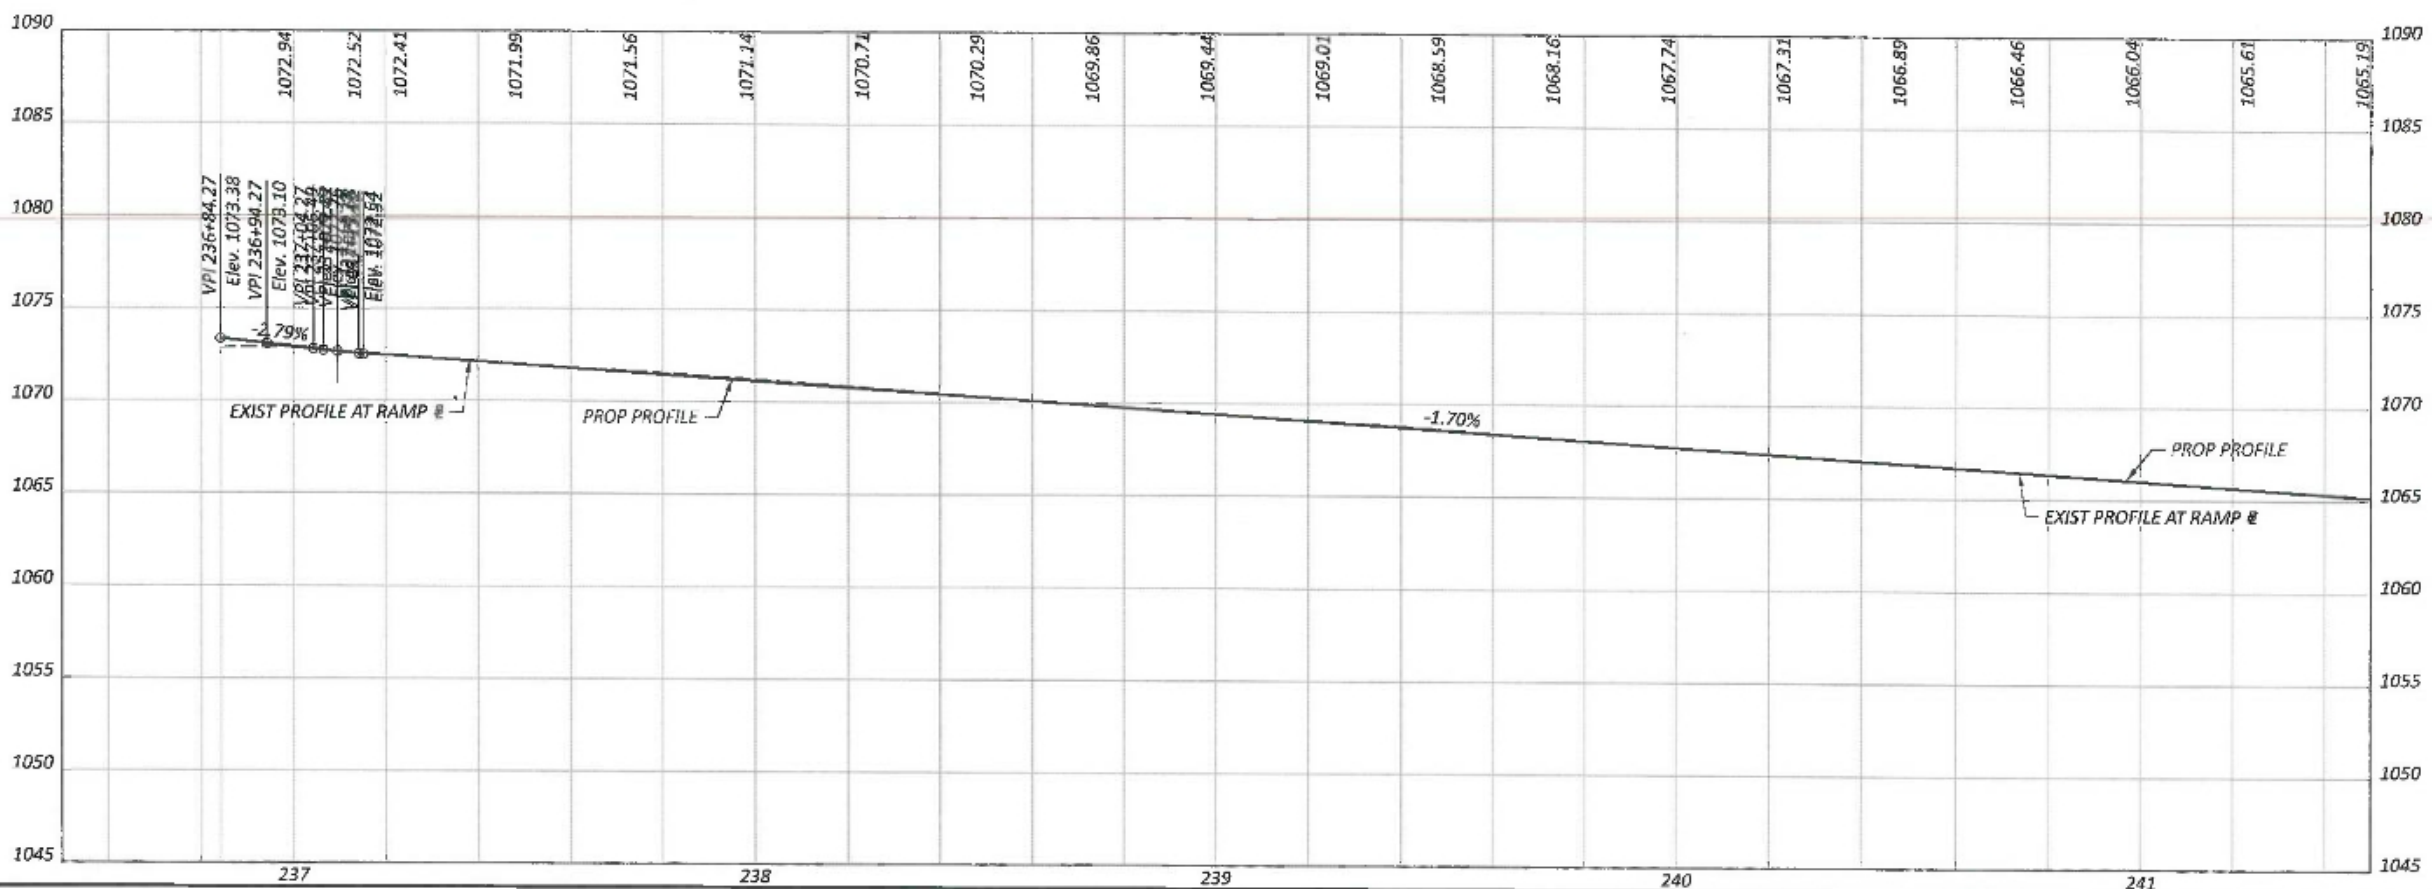


FAY-435-1.52

MODEL: BLP_US35_RAMPD - US35 Ramp D Plan 1 (Sheet) PAPER SIZE: 17x11 (in.) DATE: 5/29/2024 TIME: 5:35:33 PM USER: dnm
p:\projects\blp_us35_rampd\blp_us35_rampd.dwg (C:\Users\dnm\OneDrive\Documents\blp_us35_rampd.dwg) (Sheet: BLP_US35_RAMPD) GP105.cgn

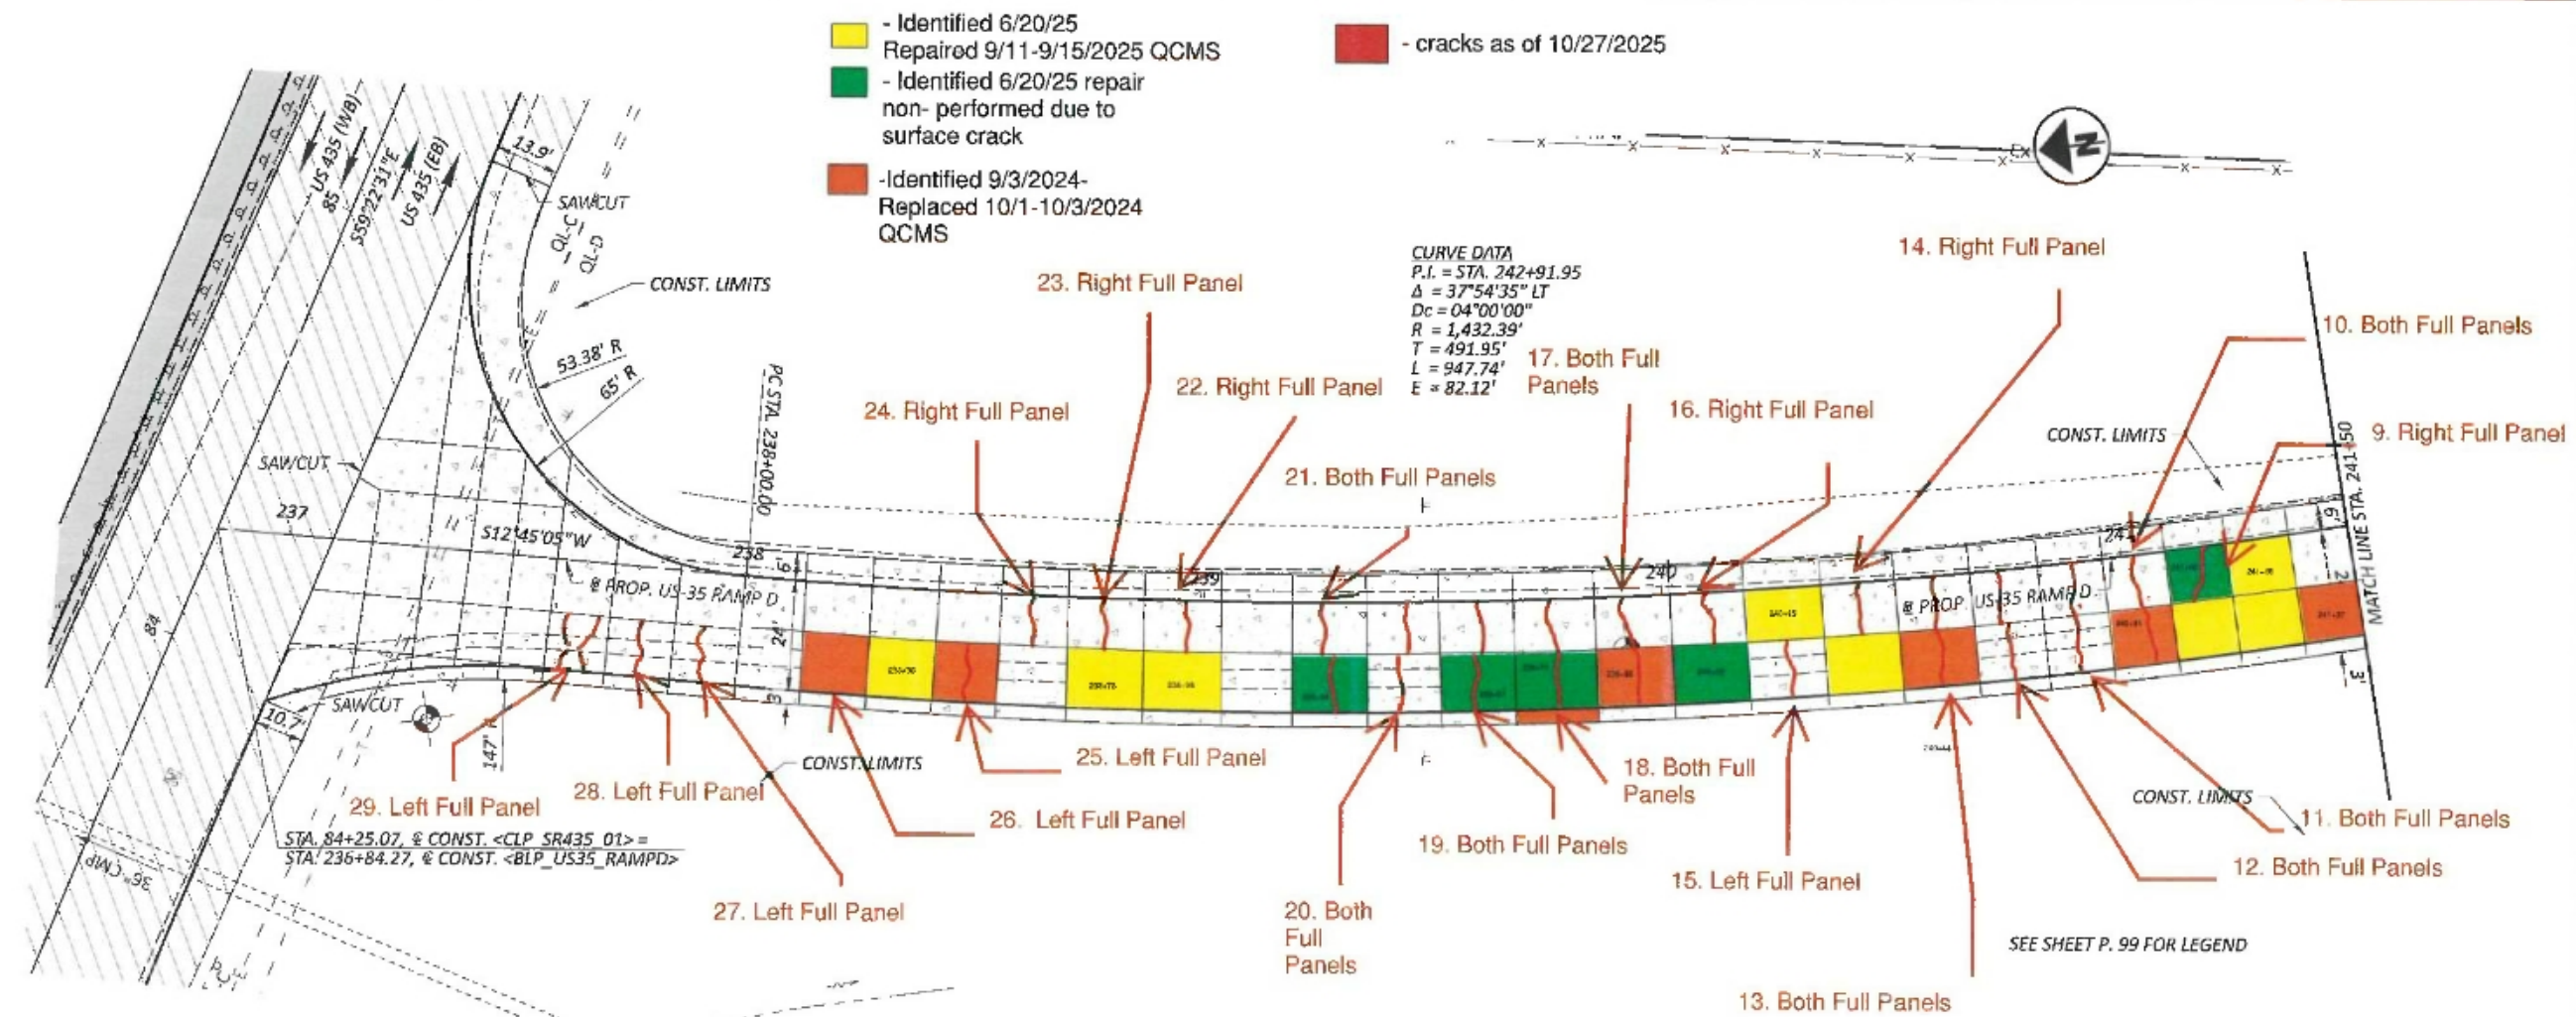

PLAN AND PROFILE
US35 RAMP D STA 236+84.27 TO STA 241+50

DESIGN AGENCY
Palmer
ENGINEERING
6350 E. KEMPER RD.
SUITE B
CINCINNATI, OH 45249
513-469-1500



DESIGNER
DPF

REVIEWER
DCI 05/10/24

PROJECT ID
117955


SHEET TOTAL
P. 131 246

- Previously repairs with QCMS
- Identified 6/20/25 repair non-performed due to surface crack
- cracks as of 10/27/2025
- Identified 9/3/2024- Replaced 9/25/2025 QCMS

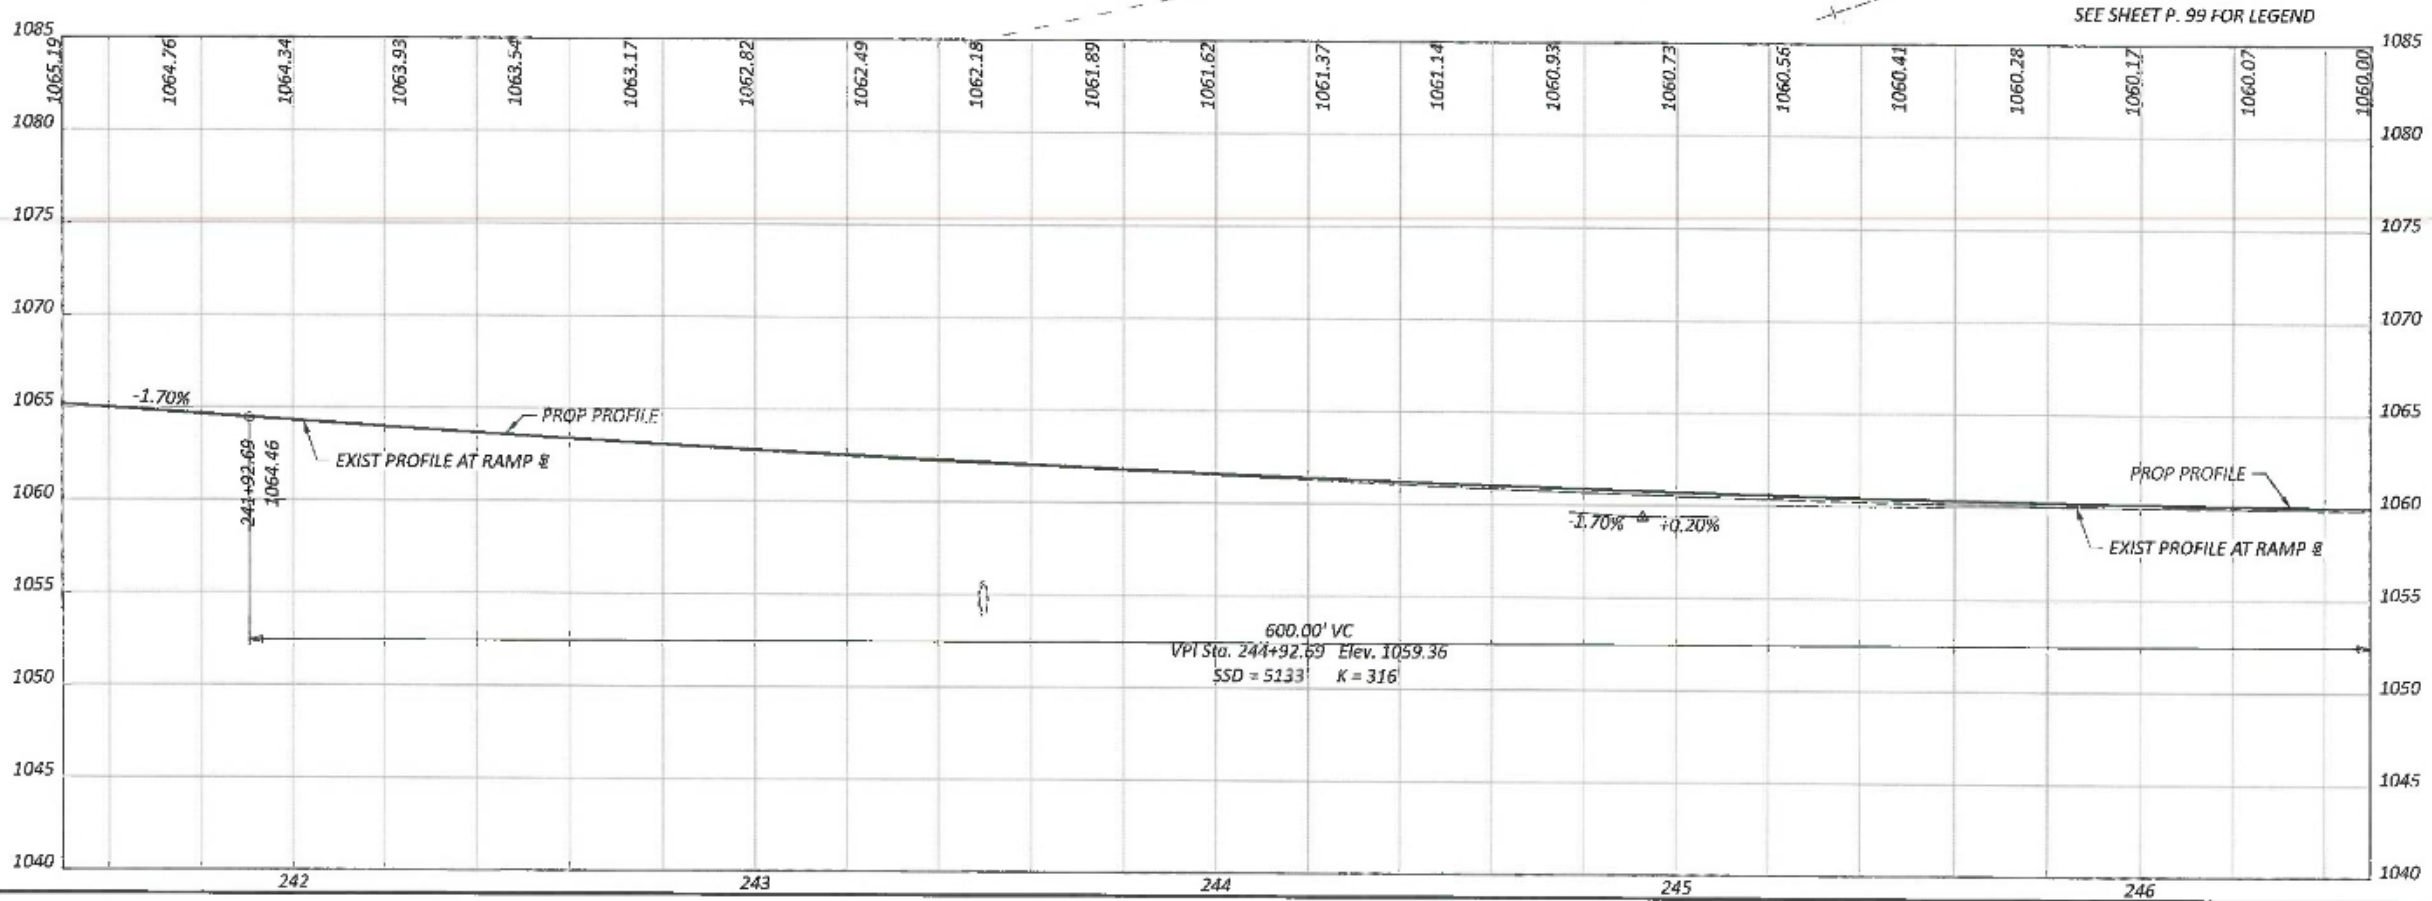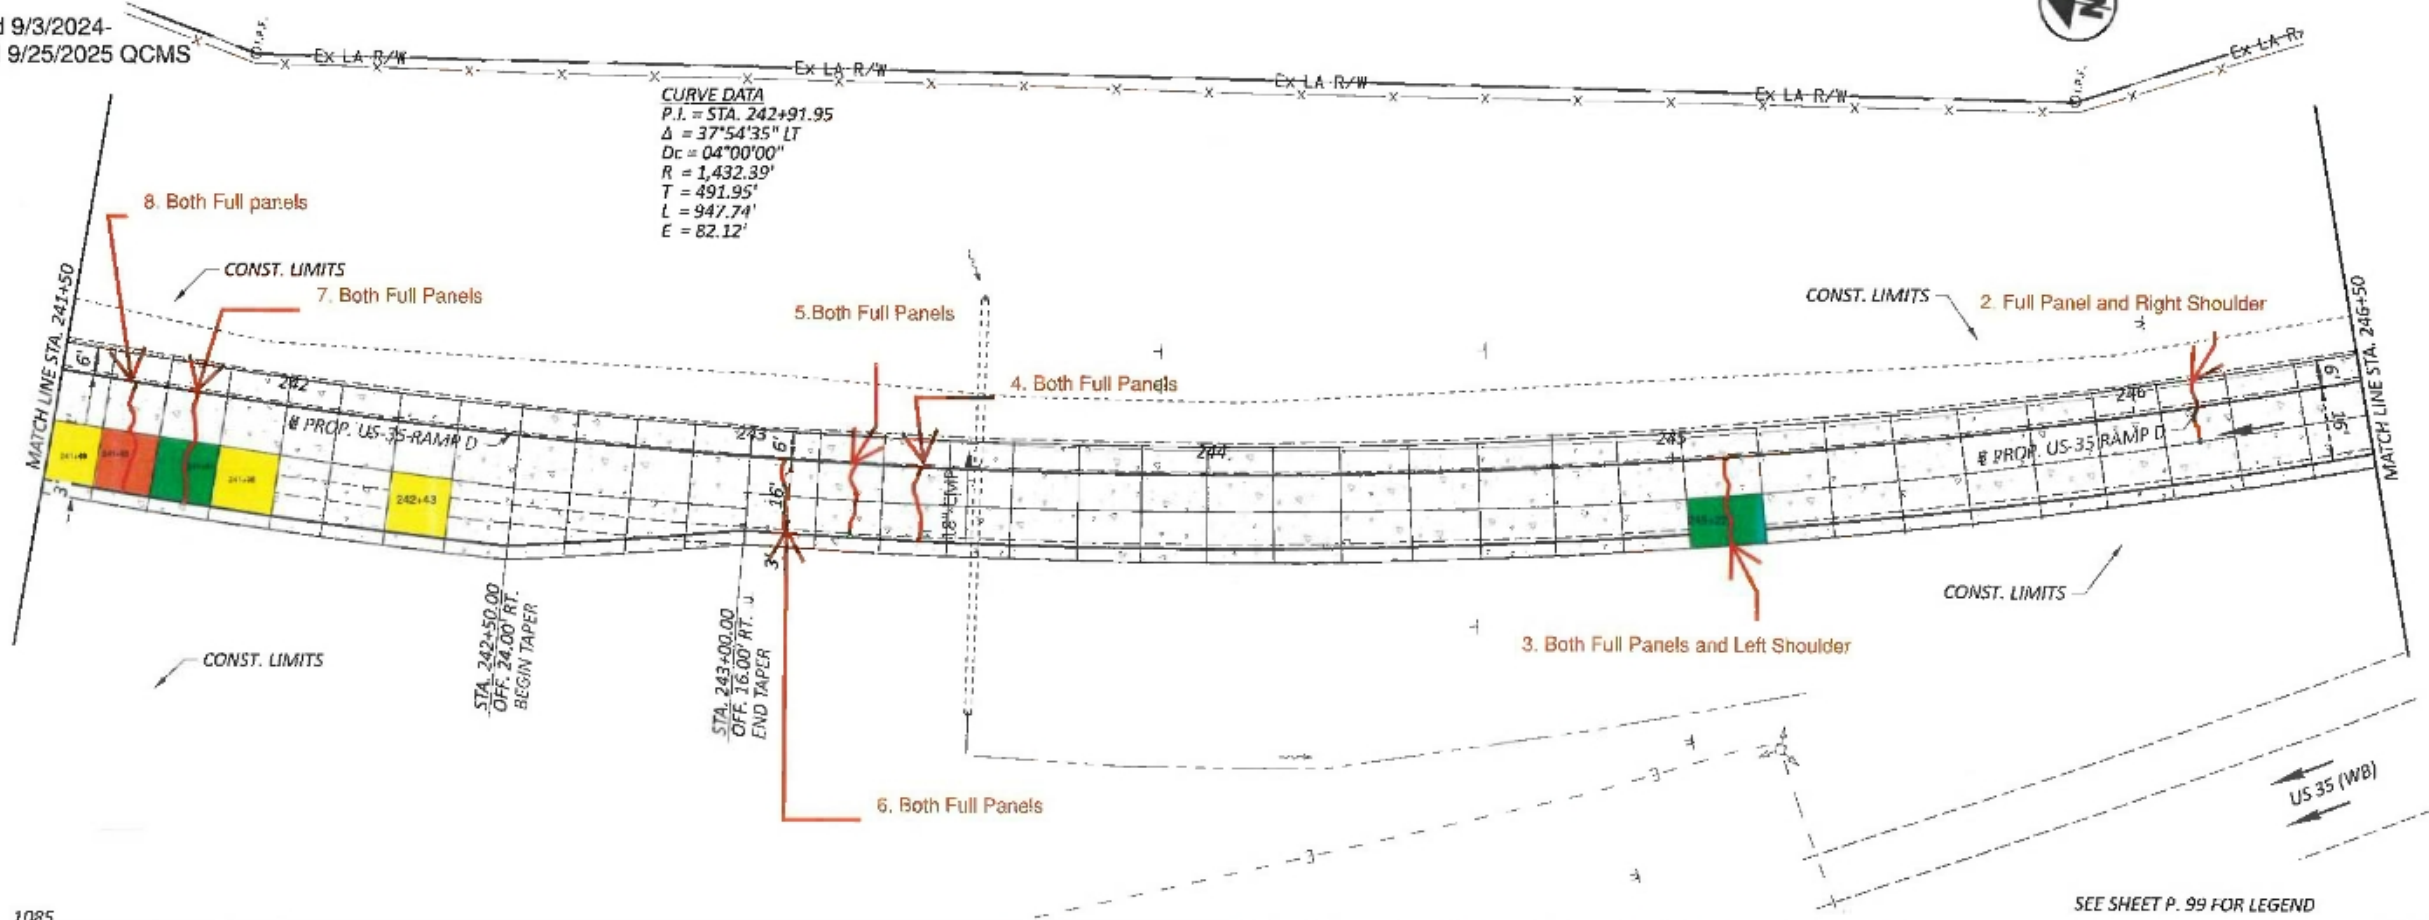


PLAN AND PROFILE
US35 RAMP D STA 241+50 TO STA 246+50

DESIGN AGENCY	
8150 E. KEMPER RD. SUITE B CINCINNATI, OH 45240 513-469-1600	
DESIGNER	
DPF	
REVIEWER	
DCJ 05/10/24	
PROJECT ID	
117955	
SHEET	TOTAL
P. 132	246

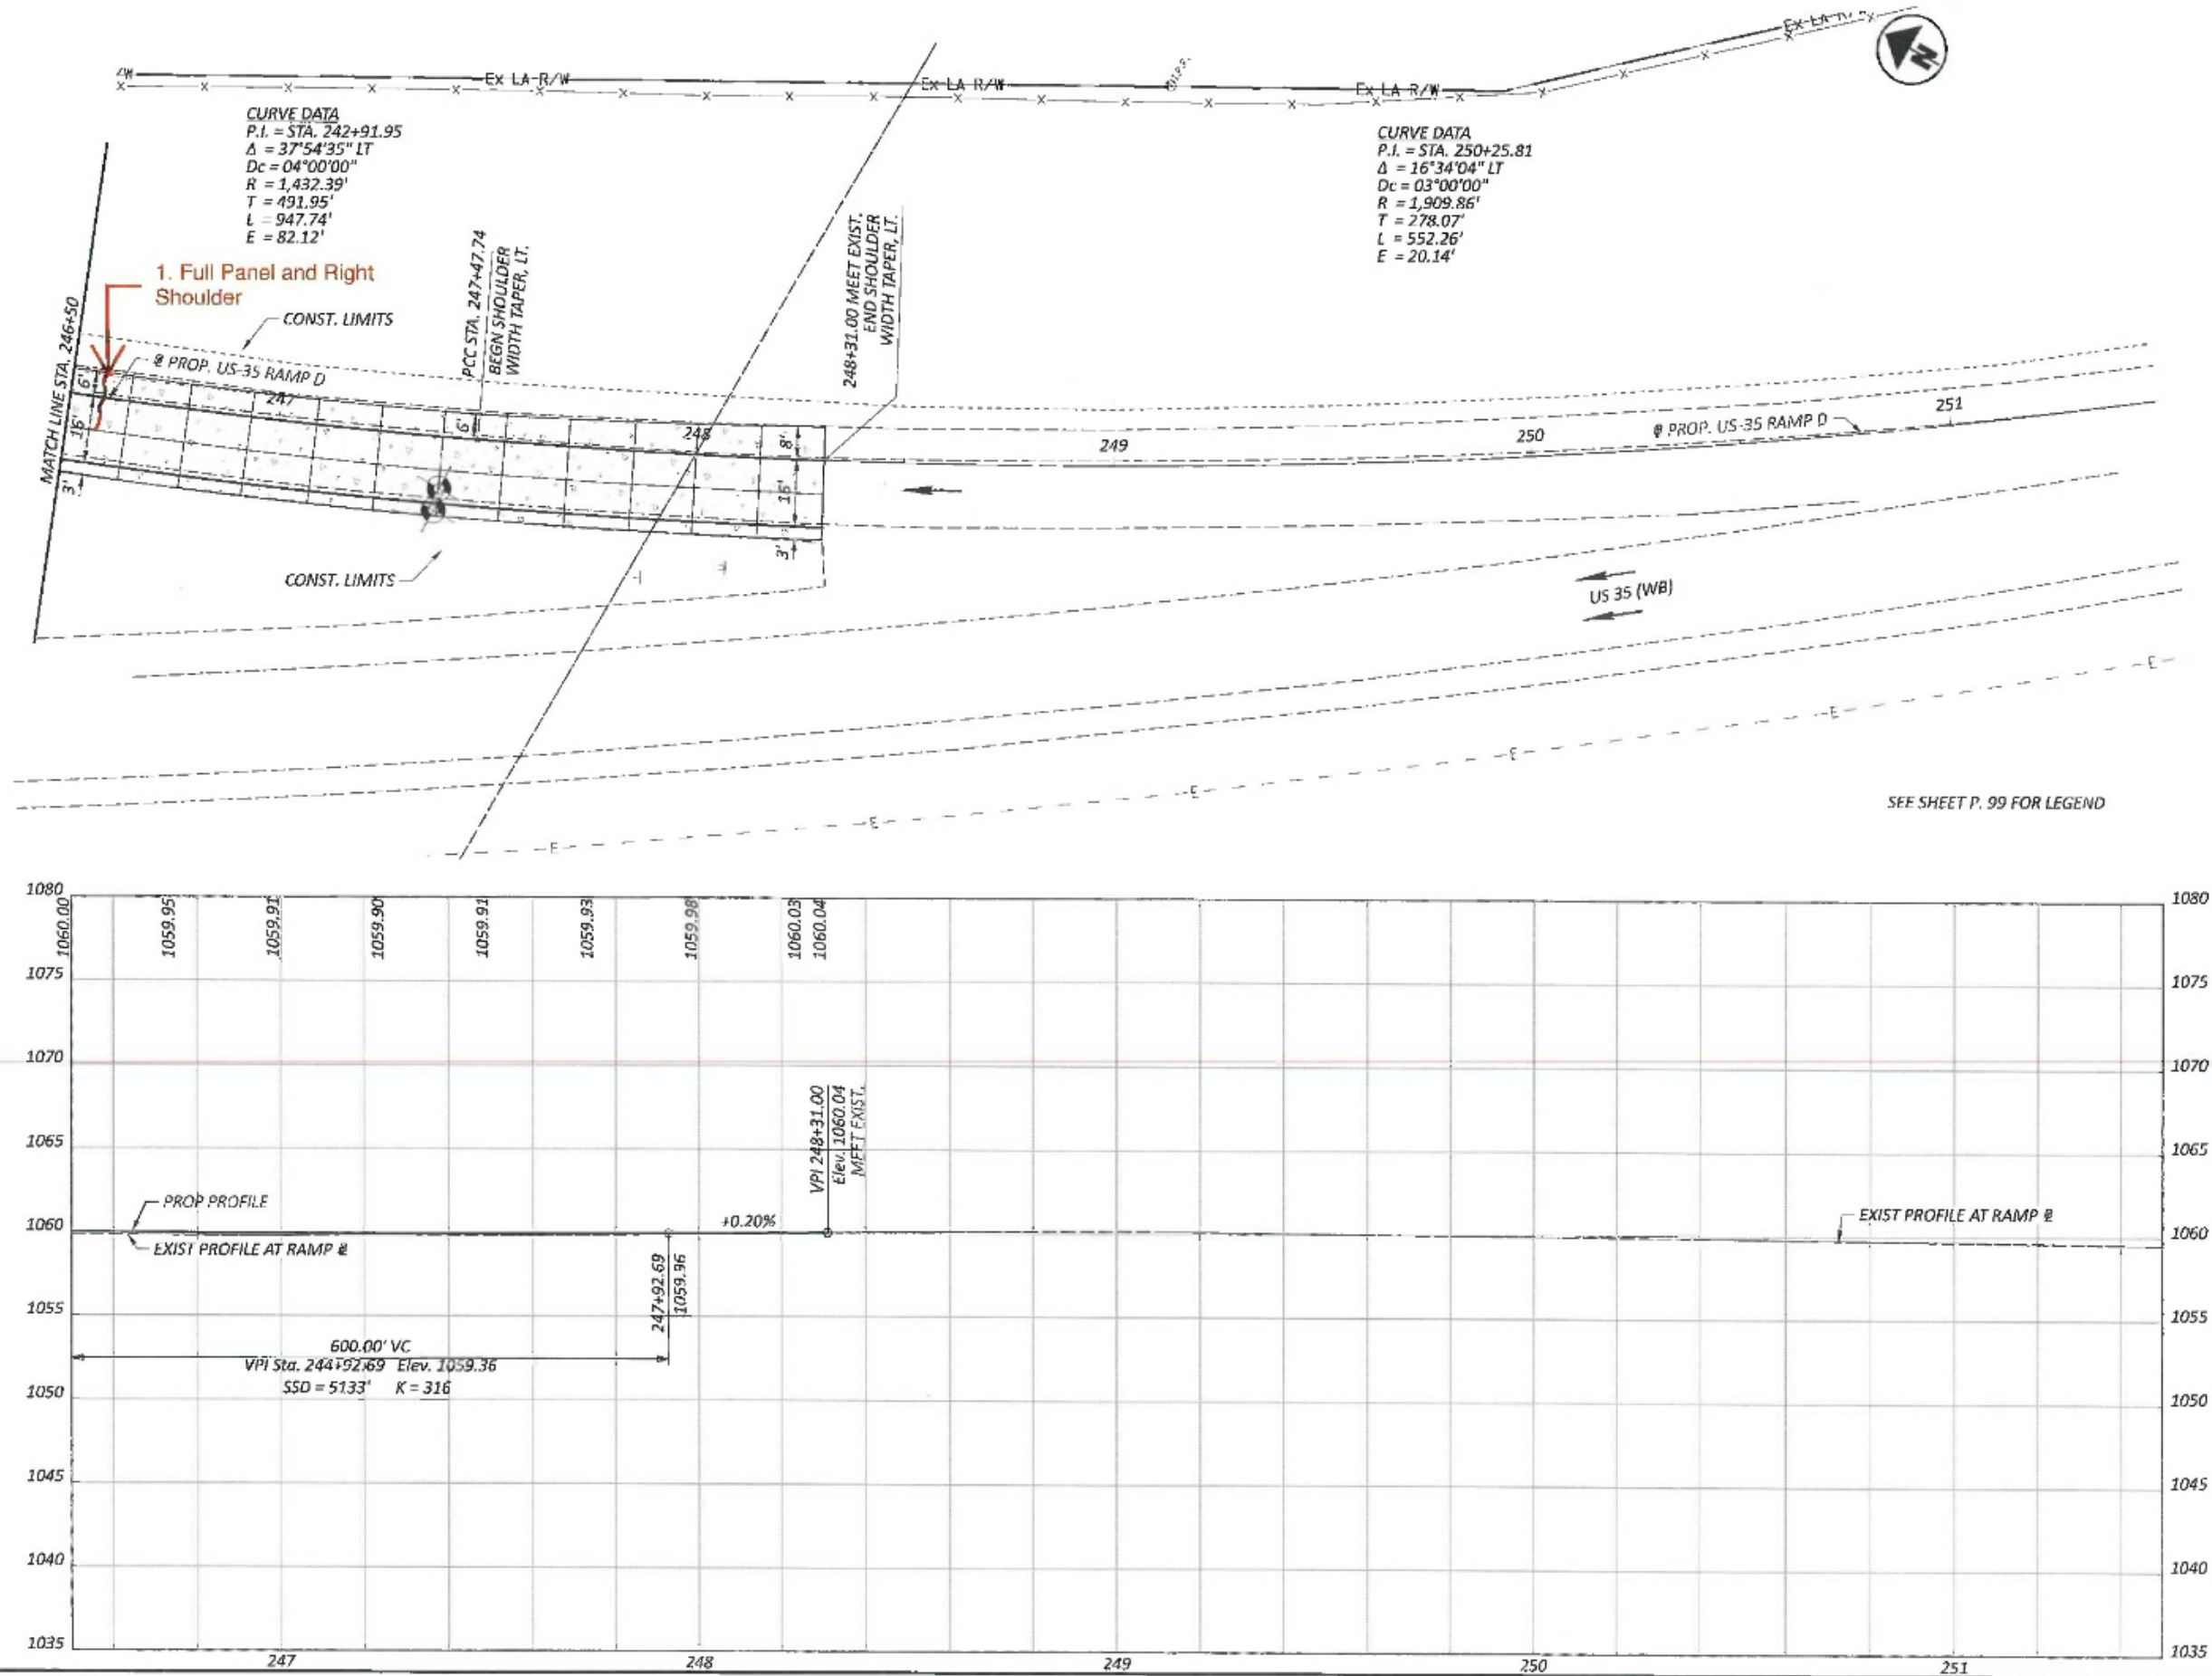

PLAN AND PROFILE
 US35 RAMP D STA 246+50 TO STA 251+50

DESIGN AGENCY	Palmer Engineering
DESIGNER	DPF
REVIEWER	DCJ 05/10/24
PROJECT ID	117955
SHEET TOTAL	P. 133 246

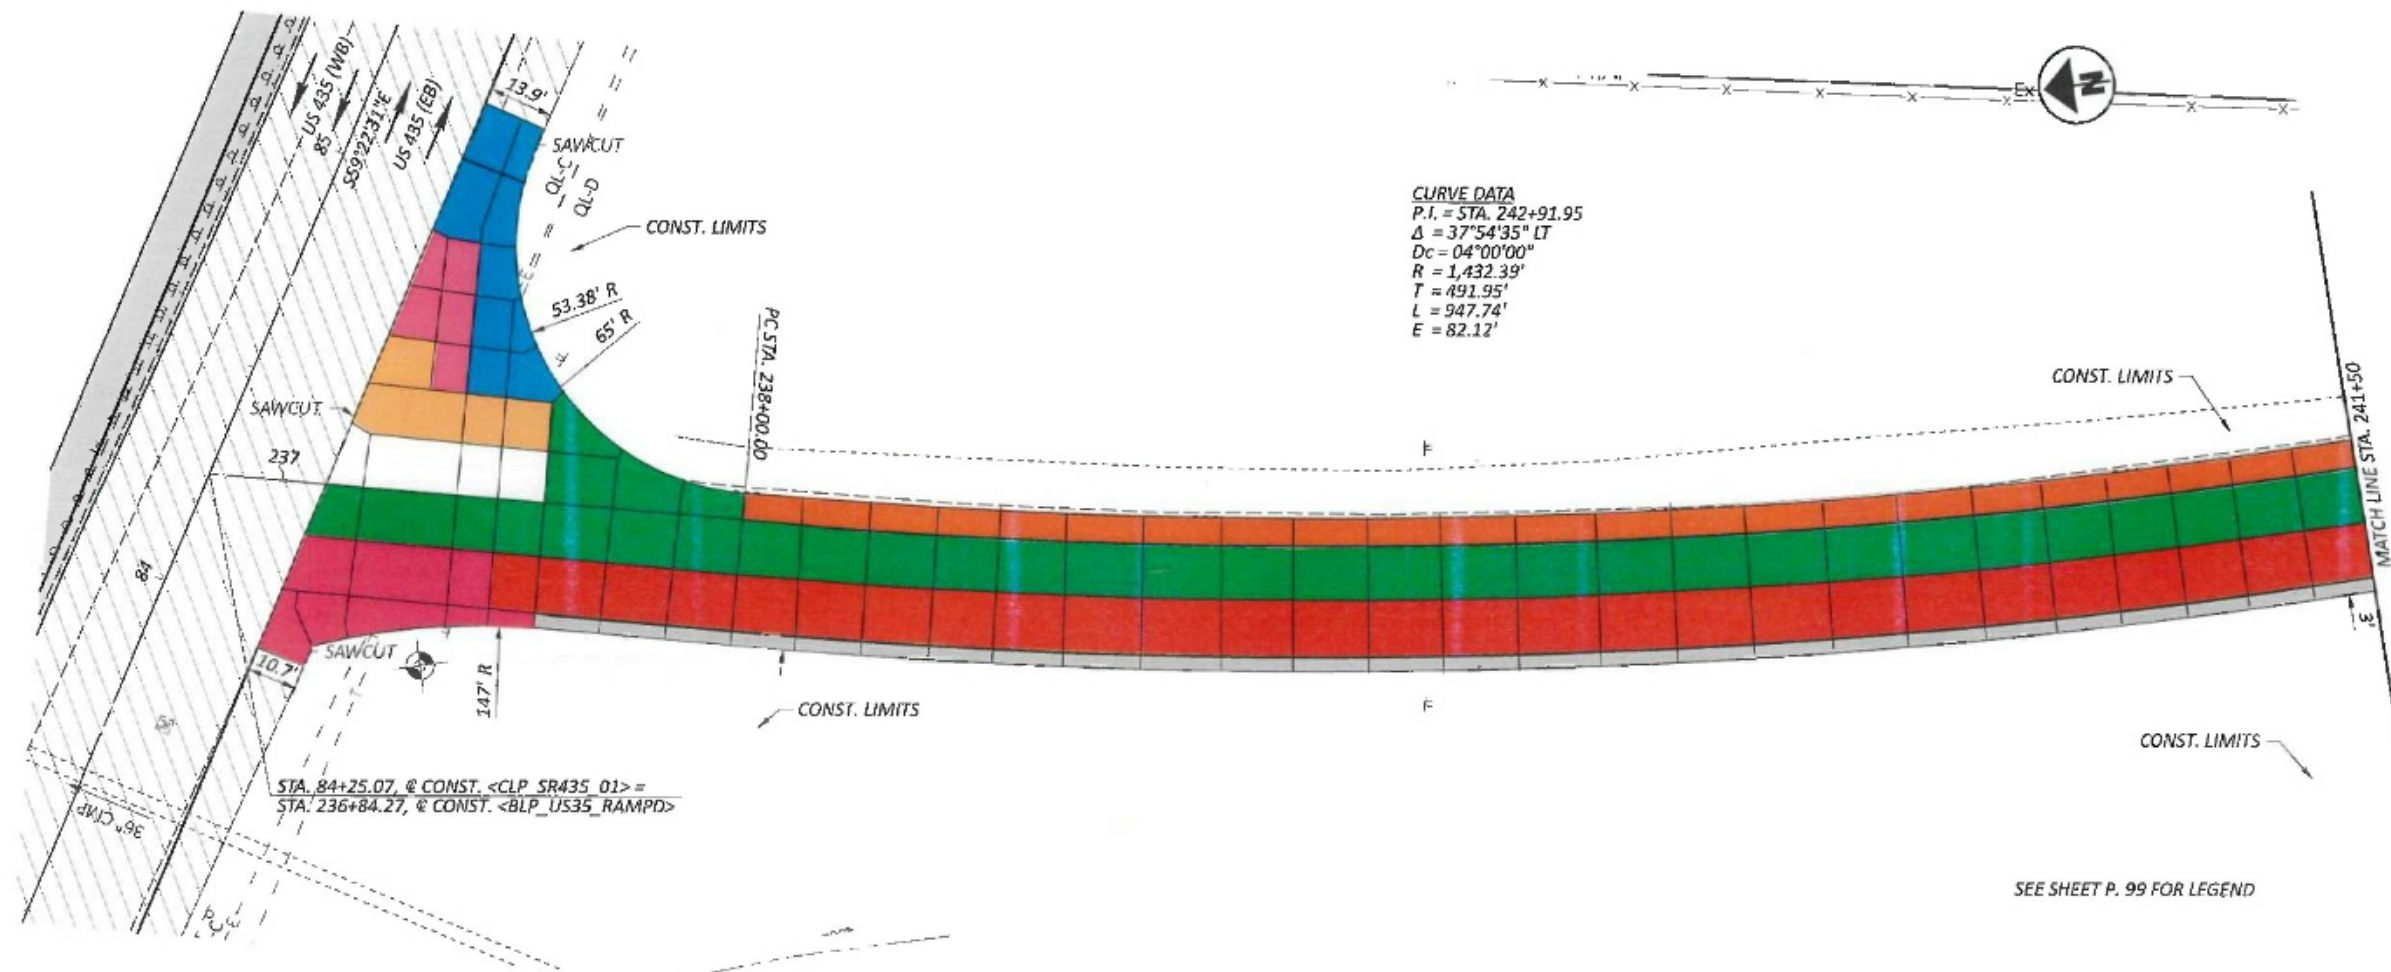

SEE SHEET P. 99 FOR LEGEND

PLAN AND PROFILE
US35 RAMP D STA 236+84.27 TO STA 241+50

DESIGN AGENCY

Palmer
ENGINEERING
5350 E. KEMPER RD.
SUITE B
CINCINNATI, OH 45249
513-469-1600

DESIGNER

DPF

REVIEWER

DCJ 05/10/24

PROJECT ID	
------------	--

117955



SHEET	TOTAL
5 of 10	10

P. 131	24
--------	----



- Placed 9/17/2024 Slip Form QC1P 238+00 to 246+10
- Placed 9/9/2024 Slip Form QC1P 243+60 to 248+31
- Placed 9/20/2024 Roller Screed QC1P 246+10 to 248+321
- Placed 9/16/2024 Roller Screed QC-MS 243+00-248+18
- Placed 9/10/2024 Roller Screed QC1P 237+50 to 243+60
- Placed 8/15/2024 Roller Screed QC1P 237+50 to 243+00
- Placed 10/4/2024 Roller Screed QC-MS 237+40 to 243+00
- Placed 8/20/2024 Roller Screed QC1P 237+40 to 243+00
- Placed 9/12/2024 Roller Screed QC1P
- Placed 10/3/2024 Roller Screed QC-MS
- Placed 09/23/2024 Roller Screed QC-MS
- Placed 9/25/2024 Roller Screed QC-MS
- Placed 9/19/2024 Roller Screed QC1P

CURVE DATA
 P.I. = STA. 242+91.95
 $\Delta = 37^{\circ}54'35''$ LT
 $Dc = 04^{\circ}00'00''$
 $R = 1,432.39'$
 $T = 491.95'$
 $L = 947.74'$
 $E = 82.12'$

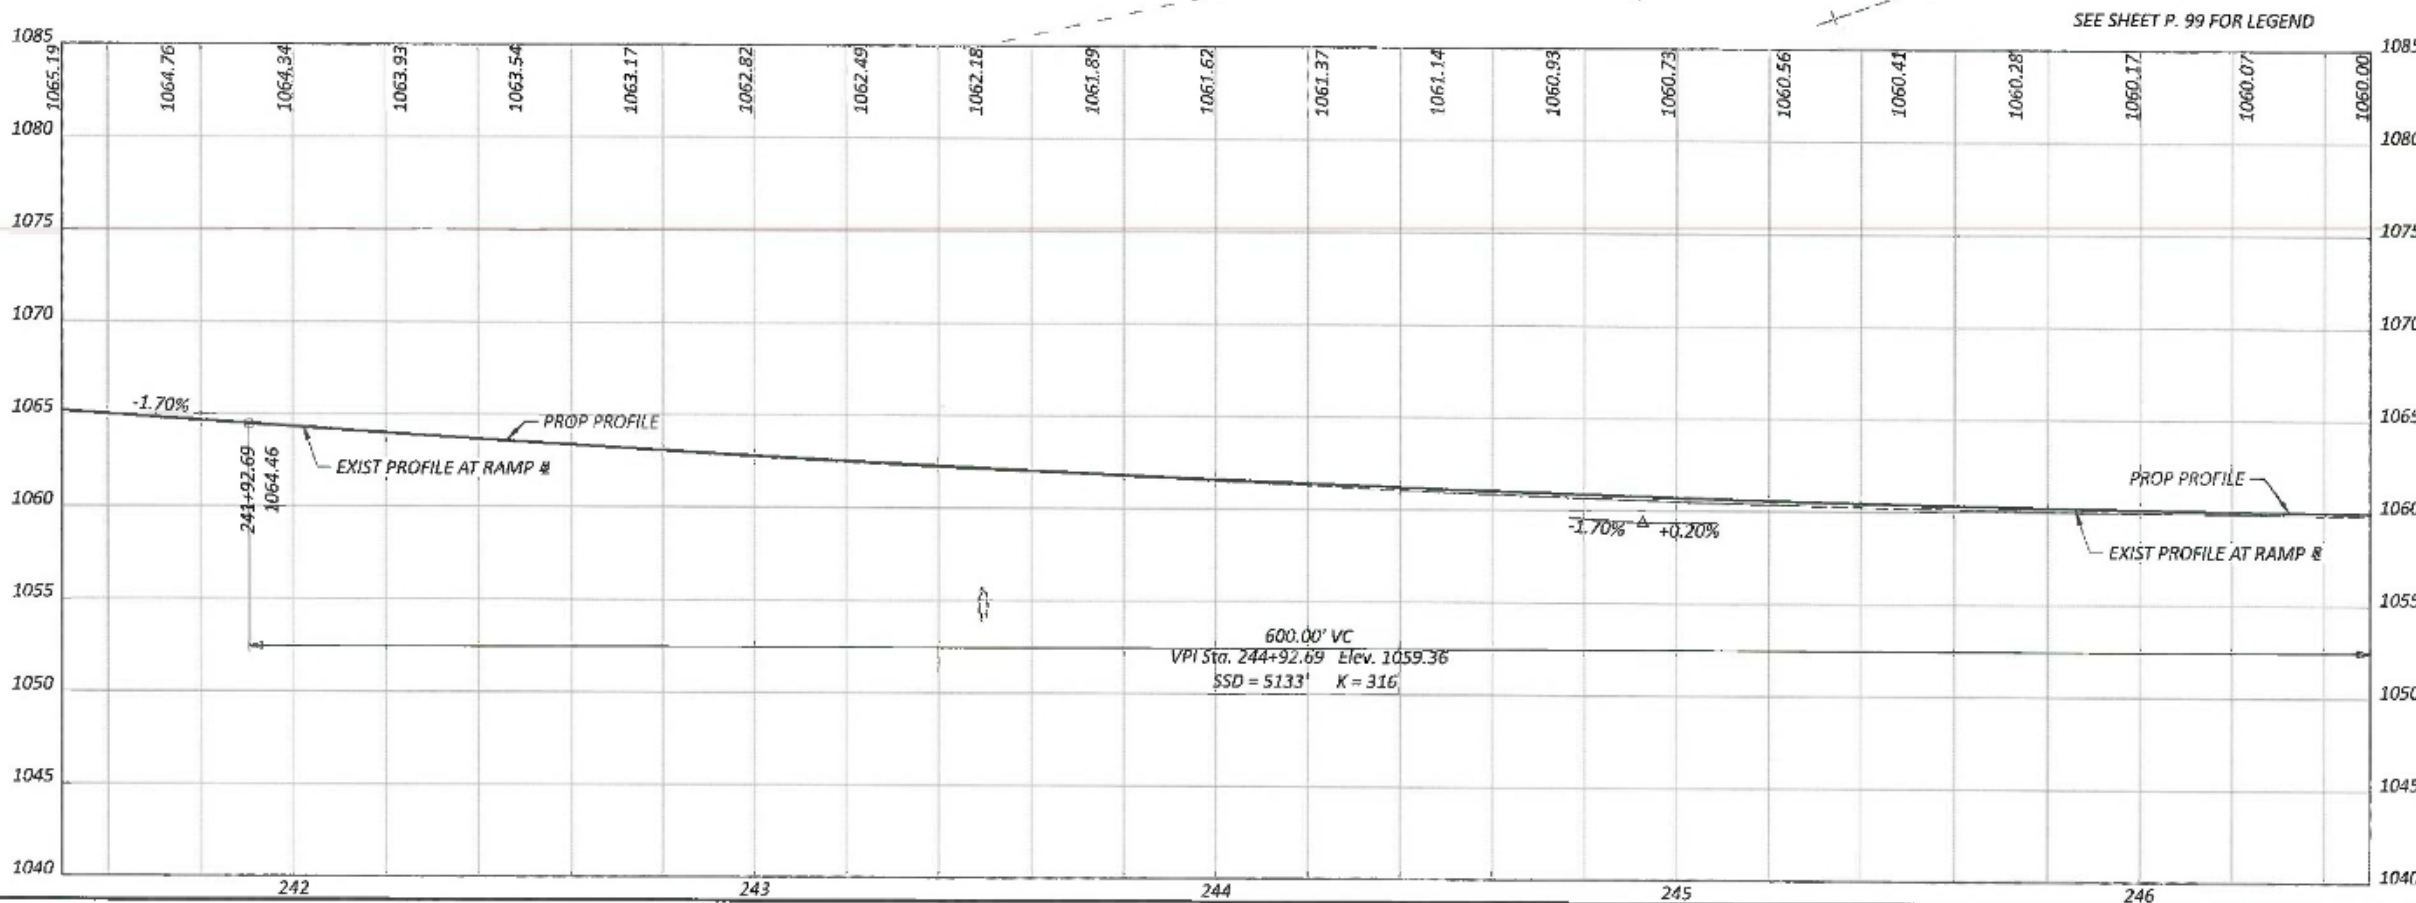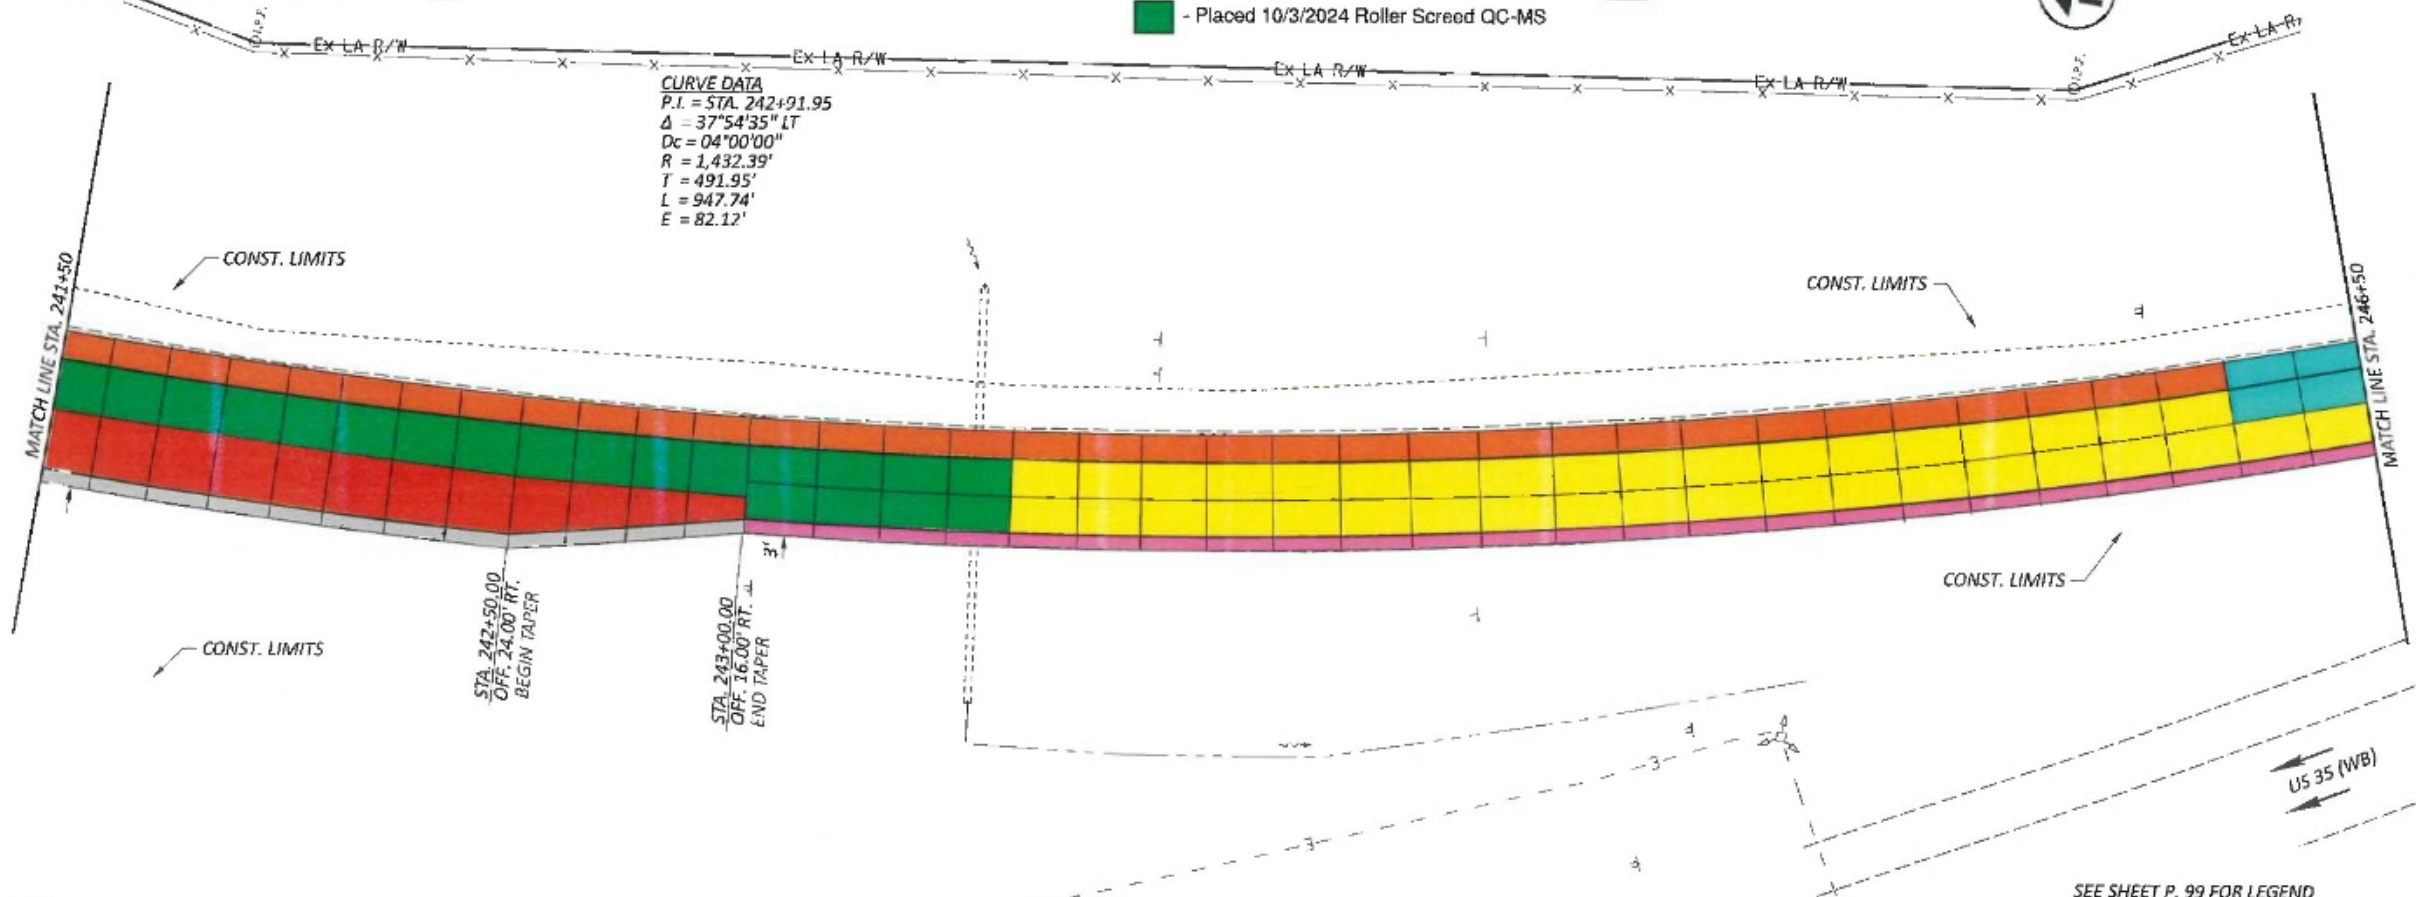

PLAN AND PROFILE
 US35 RAMP D STA 241+50 TO STA 246+50



PLAN AND PROFILE
US35 RAMP D STA 246+50 TO STA 251+50

DESIGN AGENCY	
 Palmer ENGINEERING 8330 E. KEMPER RD. SUITE B CINCINNATI OH 45249 513-669-1600	
DESIGNER	
DPF	
REVIEWER	
DCJ 05/10/24	
PROJECT ID	
117955	
SHEET	TOTAL
P. 133	246