

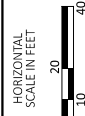


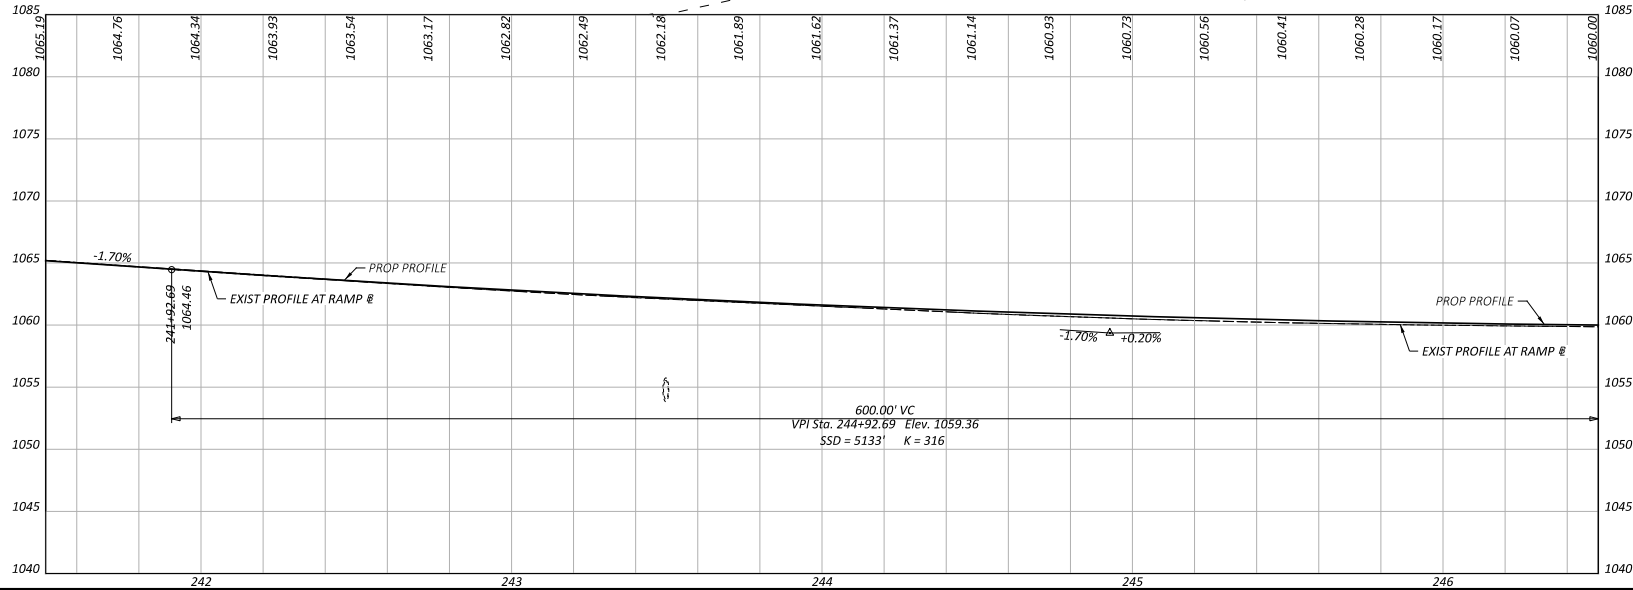

- Previously repairs with QCMS
- Identified 6/20/25 repair non-performed due to surface crack
- Identified 9/3/2024-Replaced 10/1-10/3-2024 QCMS
- cracks as of 10/27/2025

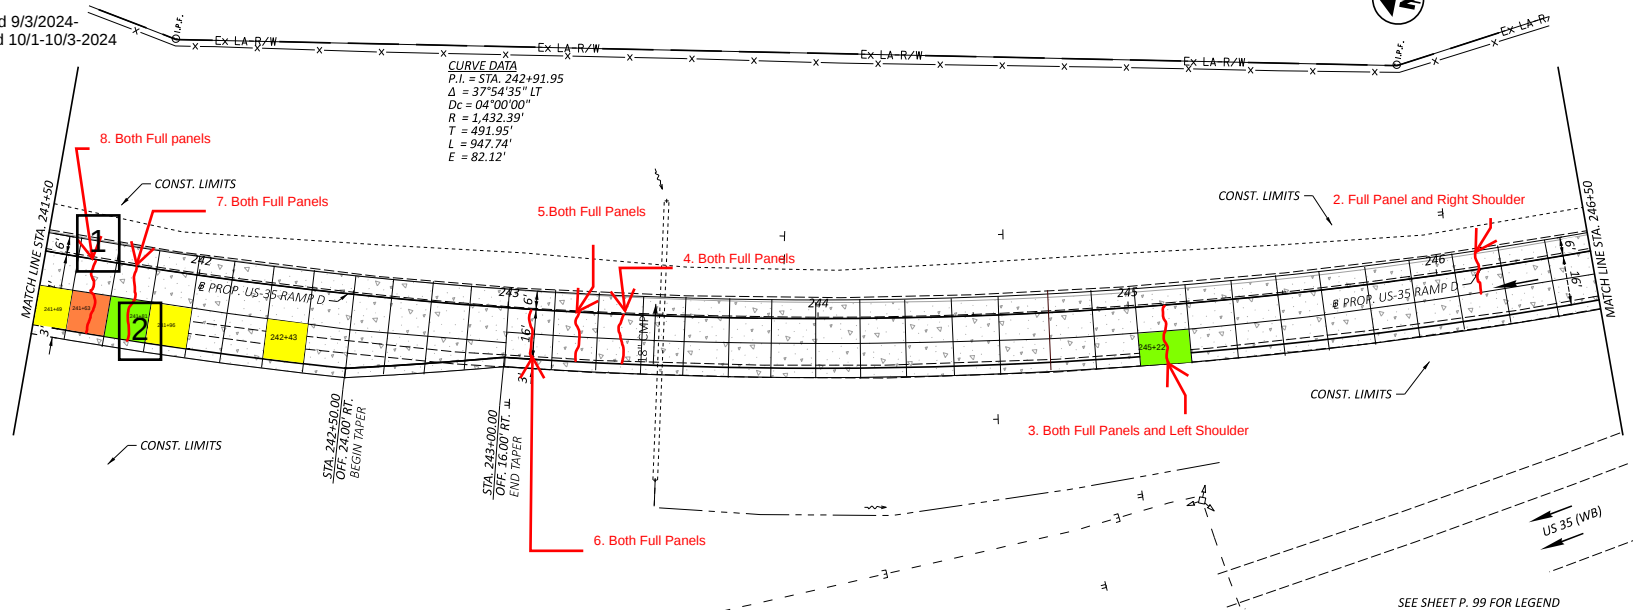

PLAN AND PROFILE
 US35 RAMP D STA 241+50 TO STA 246+50

DESIGN AGENCY


Palmer
 ENGINEERING
 8350 E. KEMPER RD.
 SUITE B
 CINCINNATI, OH 45249
 513-469-1600

DESIGNER
 DPF

REVIEWER
 DCJ 05/10/24

PROJECT ID
 117955

SHEET TOTAL
 P. 132 246

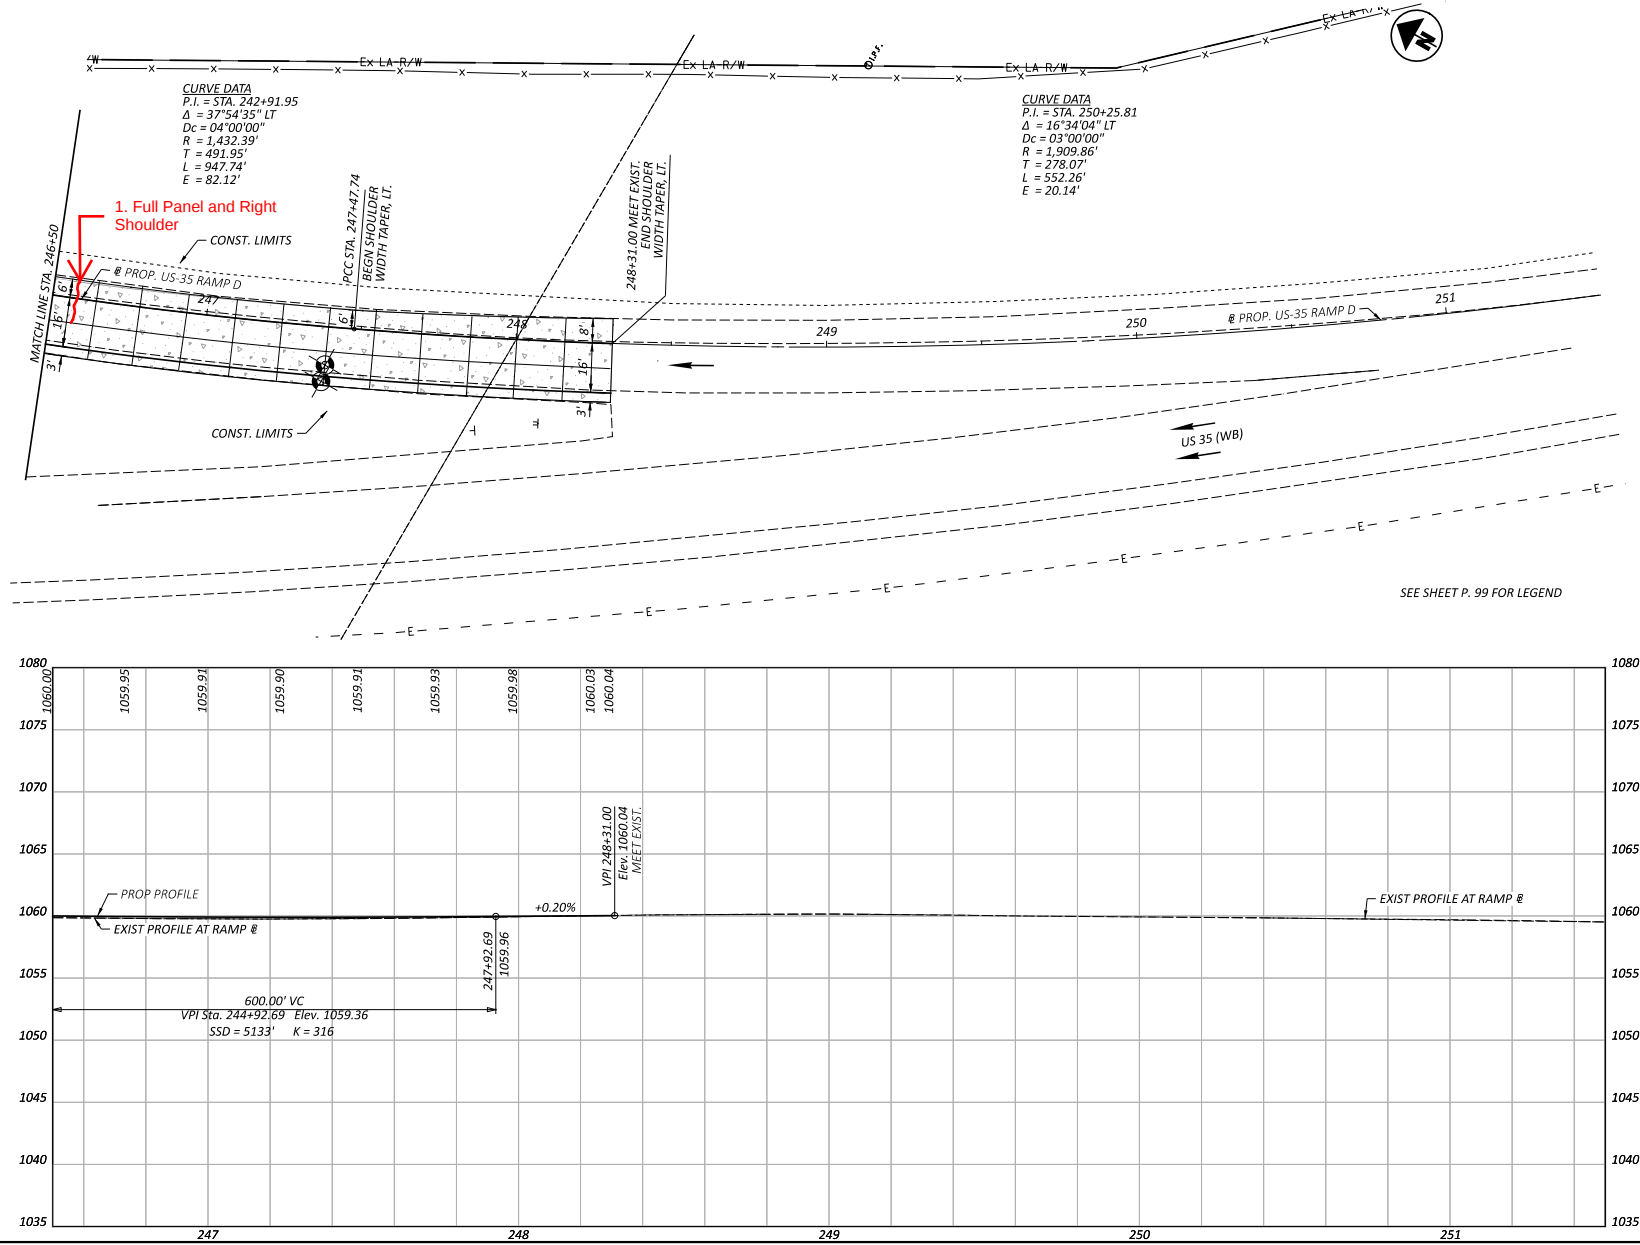

PLAN AND PROFILE
 US35 RAMP D STA 246+50 TO STA 251+50

DESIGN AGENCY
Palmer
 ENGINEERING
 8350 E. KEMPER RD.
 SUITE B
 CINCINNATI, OH 45249
 513-469-1600

DESIGNER
 DPF
 REVIEWER
 DCJ 05/10/24
 PROJECT ID
 117955
 SHEET TOTAL
 P. 133 246