
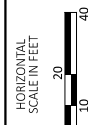
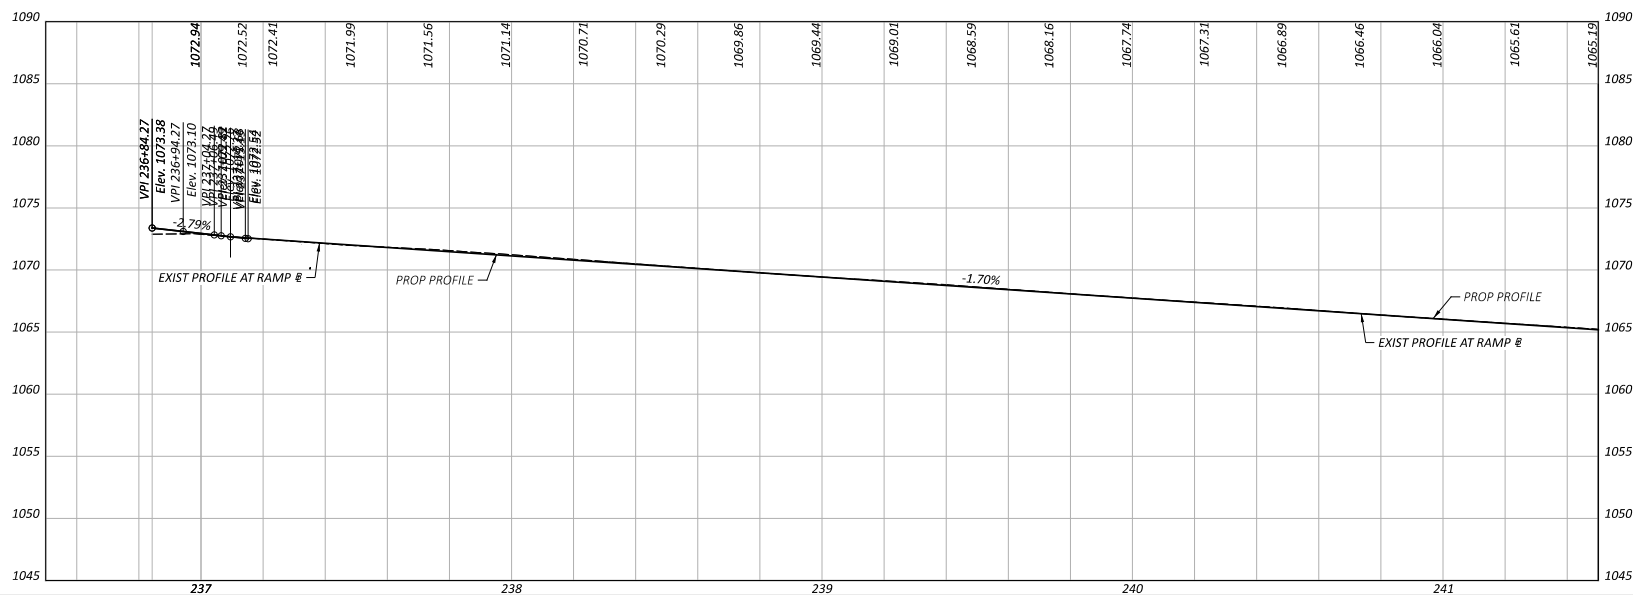


NOTE: NOT CURRENTLY
 ACCURATE - STILL
 UPDATING

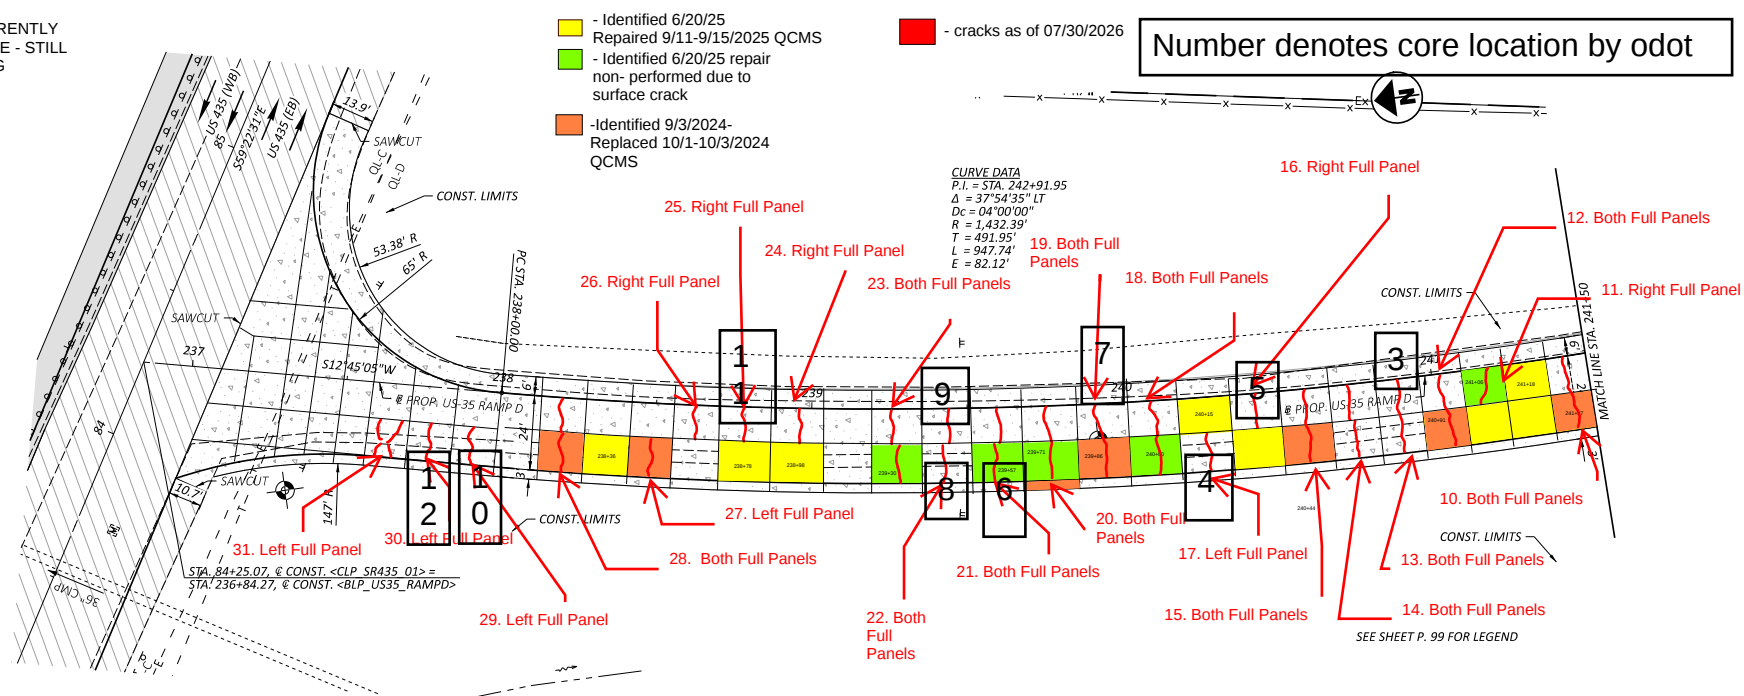

PLAN AND PROFILE
 US35 RAMP D STA 236+84.27 TO STA 241+50

DESIGN AGENCY

Palmer
 ENGINEERING
 8350 E. KEMPER RD.
 SUITE B
 CINCINNATI, OH 45249
 513-469-1600

DESIGNER
 DPF



REVIEWER
 DCJ 05/10/24

PROJECT ID
 117955

SHEET TOTAL
 P. 131 246

MODEL: BLP_US35_RAMPO - US35 Ramp D Plan 2 [Sheet] PAPER SIZE: 17x11 (in.) DATE: 5/29/2024 TIME: 5:35:36 PM USER: dan-f
pw:\upwinproj\w04_pwin_private\palmernet.com\Palmer Engineering\Documents\Ohio\DOT\06\FAX\117953\400-Engineering\Roadway\Sheets\BU-5117955_GP105.dgn



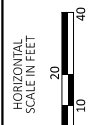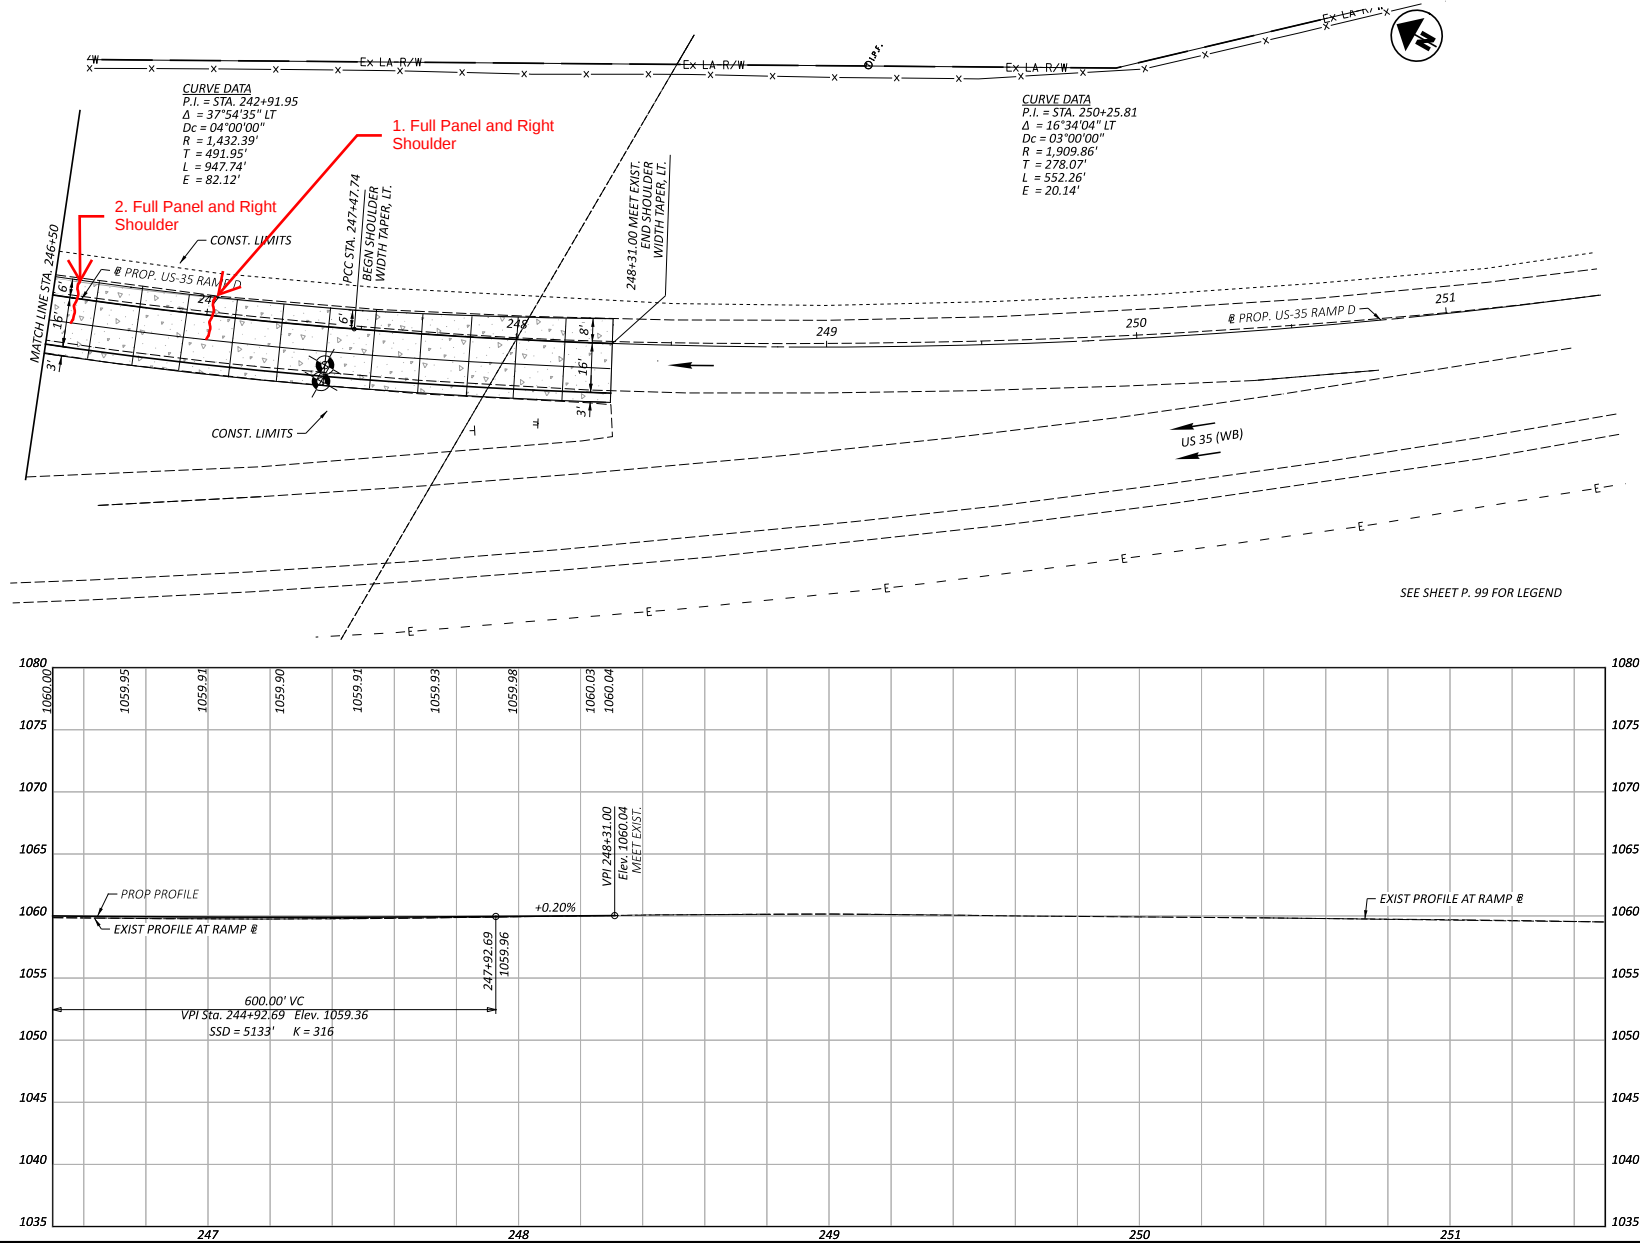

PLAN AND PROFILE
 US35 RAMP D STA 246+50 TO STA 251+50

DESIGN AGENCY

Palmer
 ENGINEERING
 8350 E. KEMPER RD.
 SUITE B
 CINCINNATI, OH 45249
 513-469-1600

DESIGNER

DPF

REVIEWER

DCJ 05/10/24

PROJECT ID

117955

SHEET TOTAL

P. 133 246