


LEGEND

- IMPACT ATTENUATOR
- PORTABLE CONCRETE BARRIER
- WORK ZONE
- TEMPORARY PAVEMENT
- DIRECTION OF TRAVEL

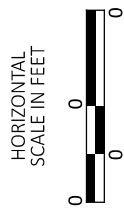

SHEET TITLE
SHEET SUB-TITLE


DESIGN AGENCY

DESIGNER
XXX

REVIEWER
XXX MM-DD-YY

PROJECT ID
0

SHEET TOTAL
P.0 0

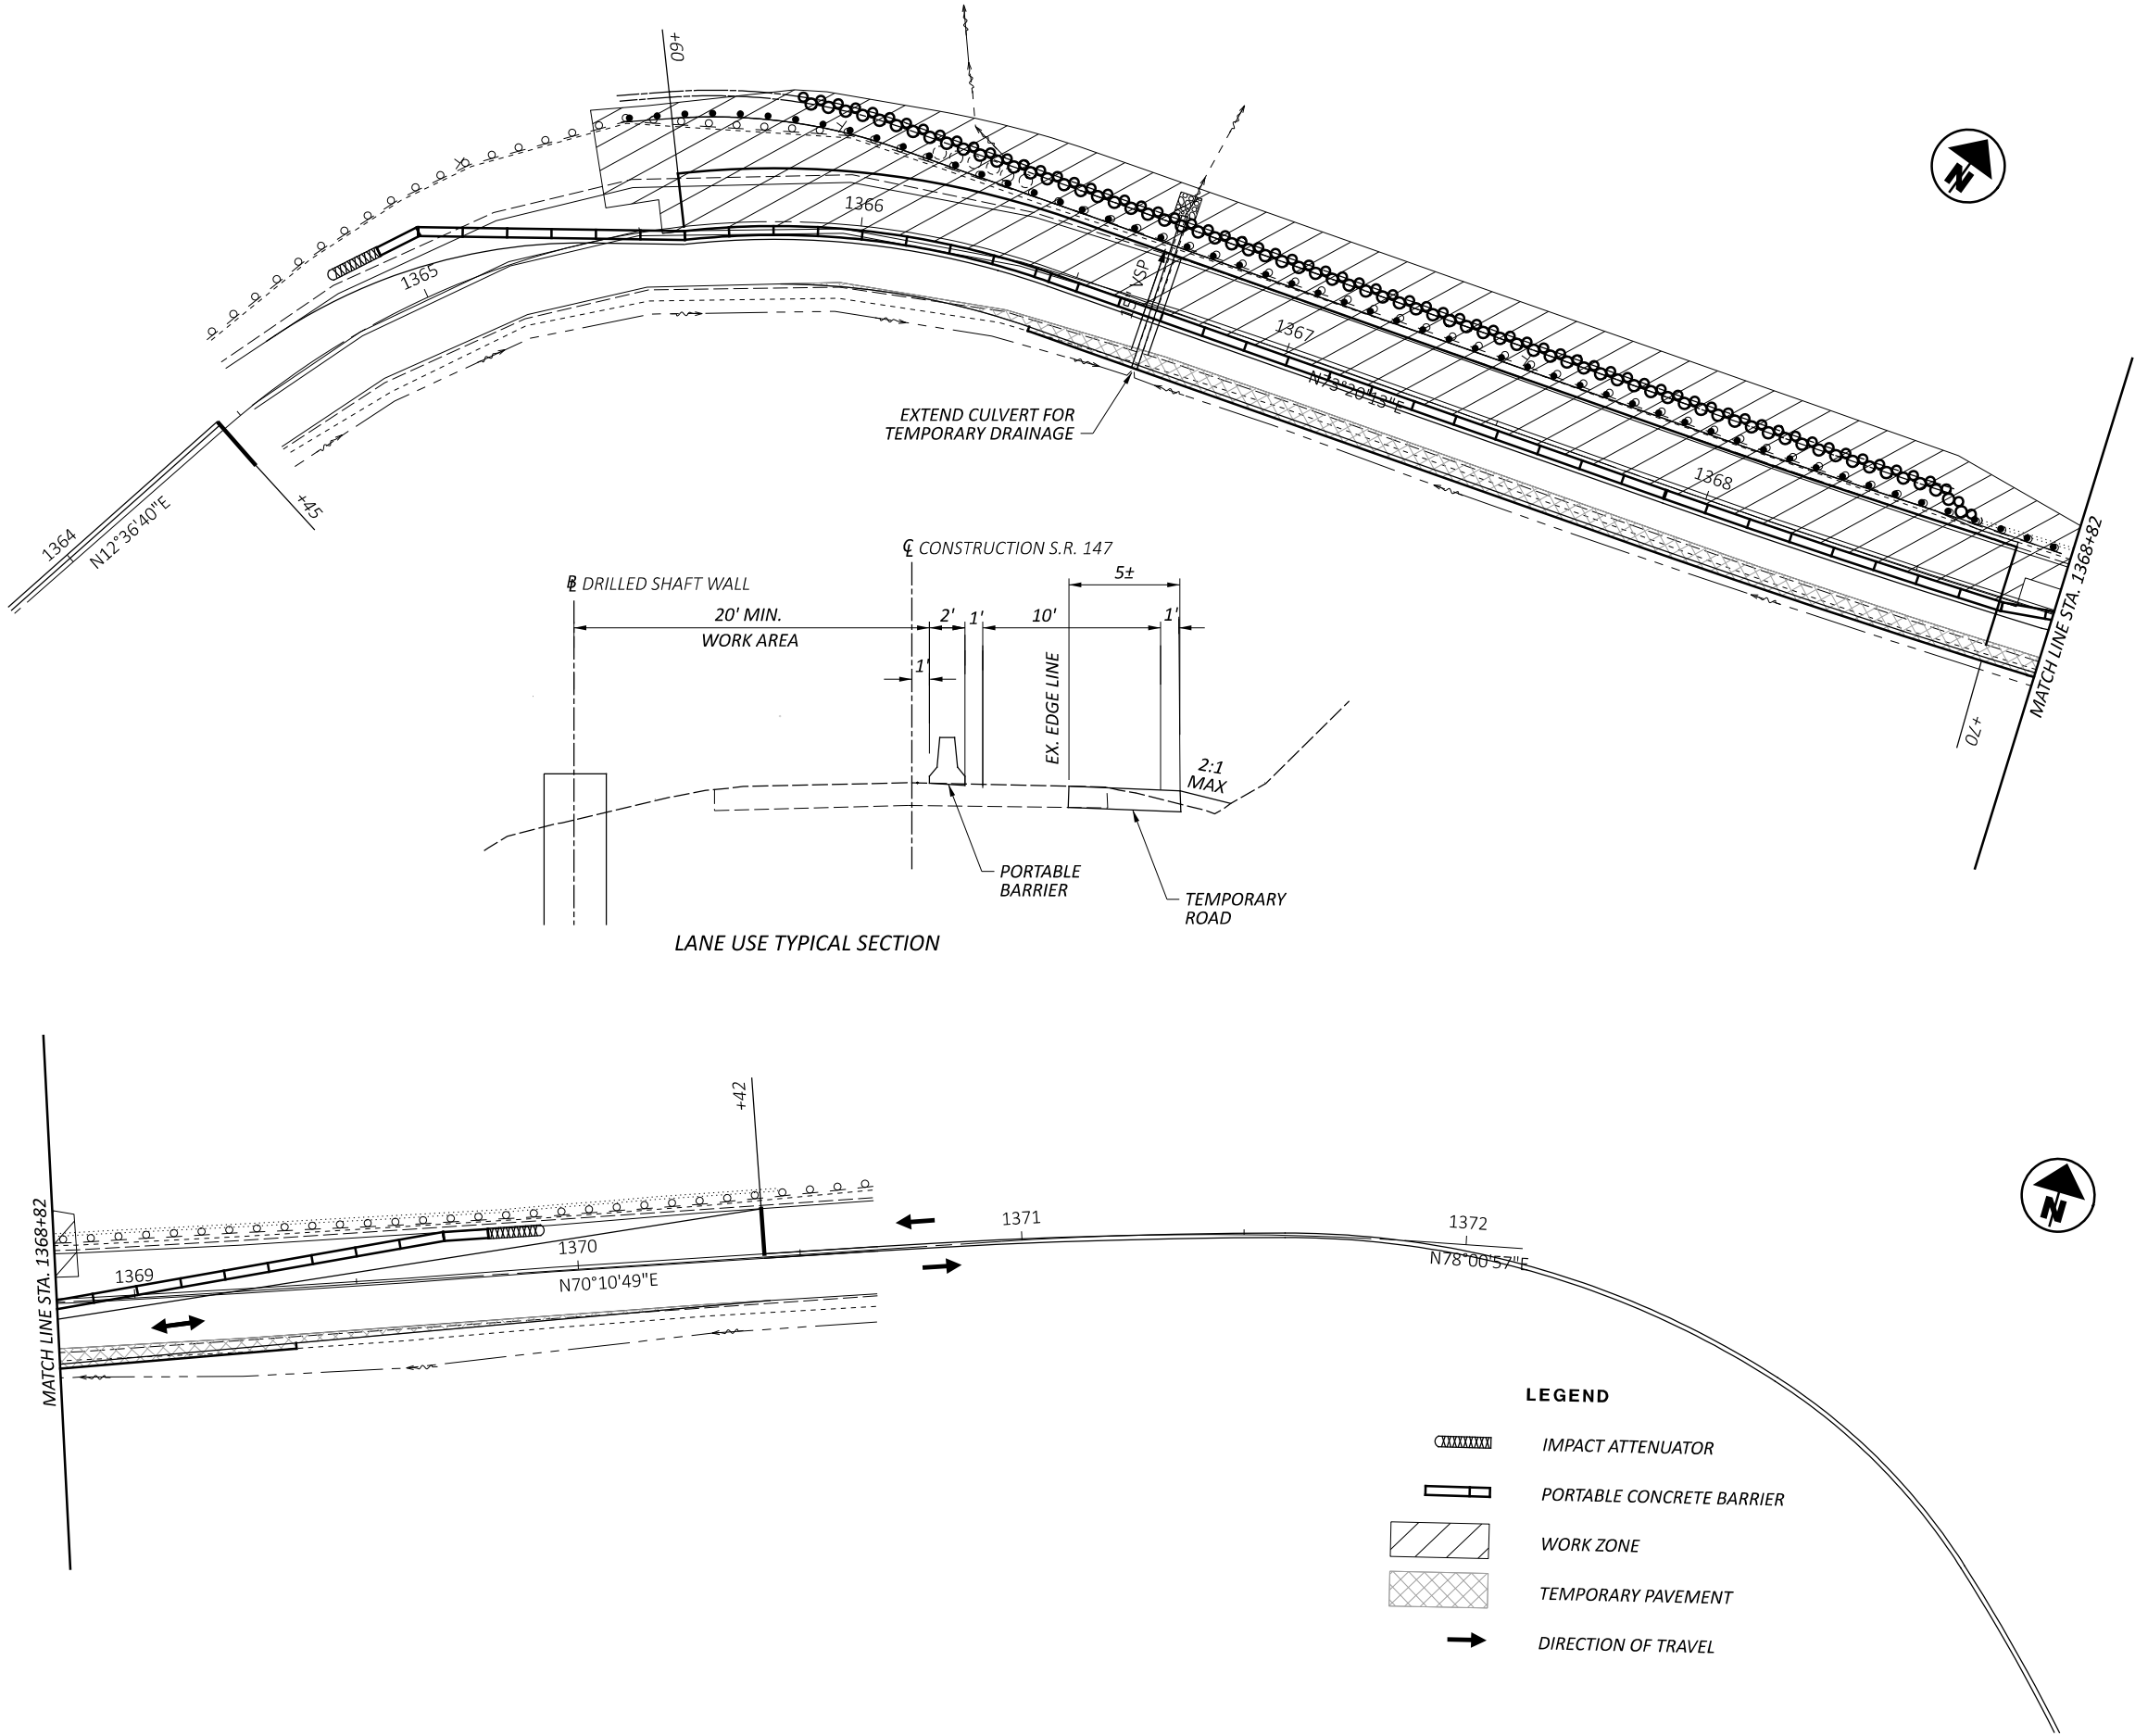

- LEGEND**
- IMPACT ATTENUATOR
 - PORTABLE CONCRETE BARRIER
 - WORK ZONE
 - TEMPORARY PAVEMENT
 - DIRECTION OF TRAVEL



SHEET TITLE
SHEET SUB-TITLE

DESIGN AGENCY

DESIGNER
XXX

REVIEWER
XXX MM-DD-YY

PROJECT ID
0

SHEET TOTAL
P.0 0