
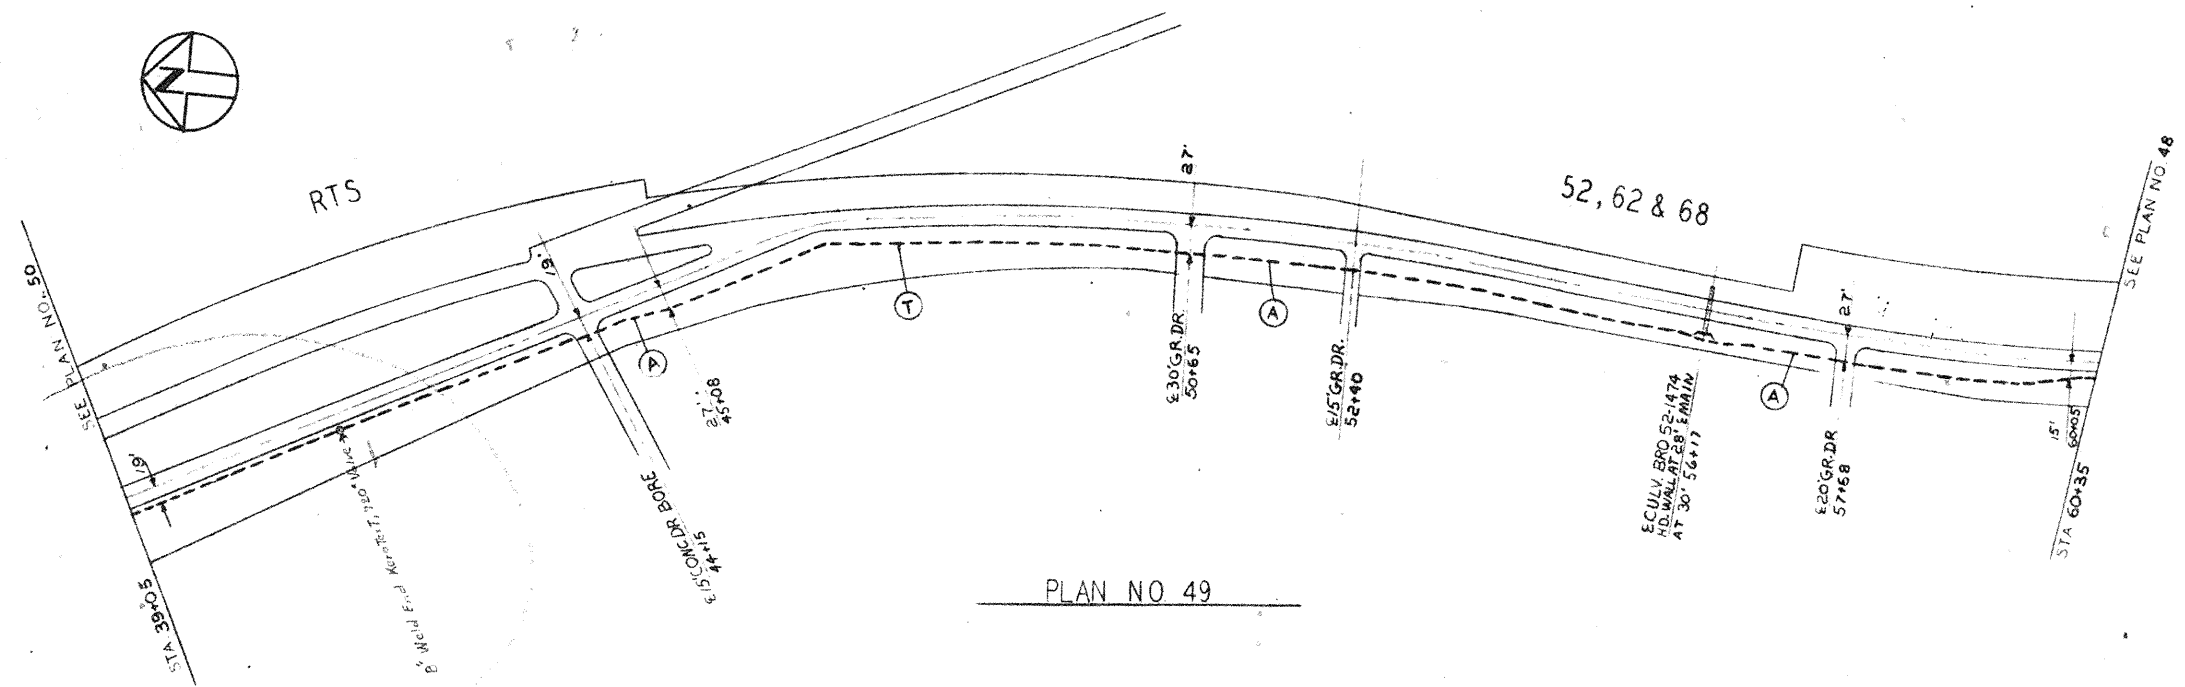


47200-327

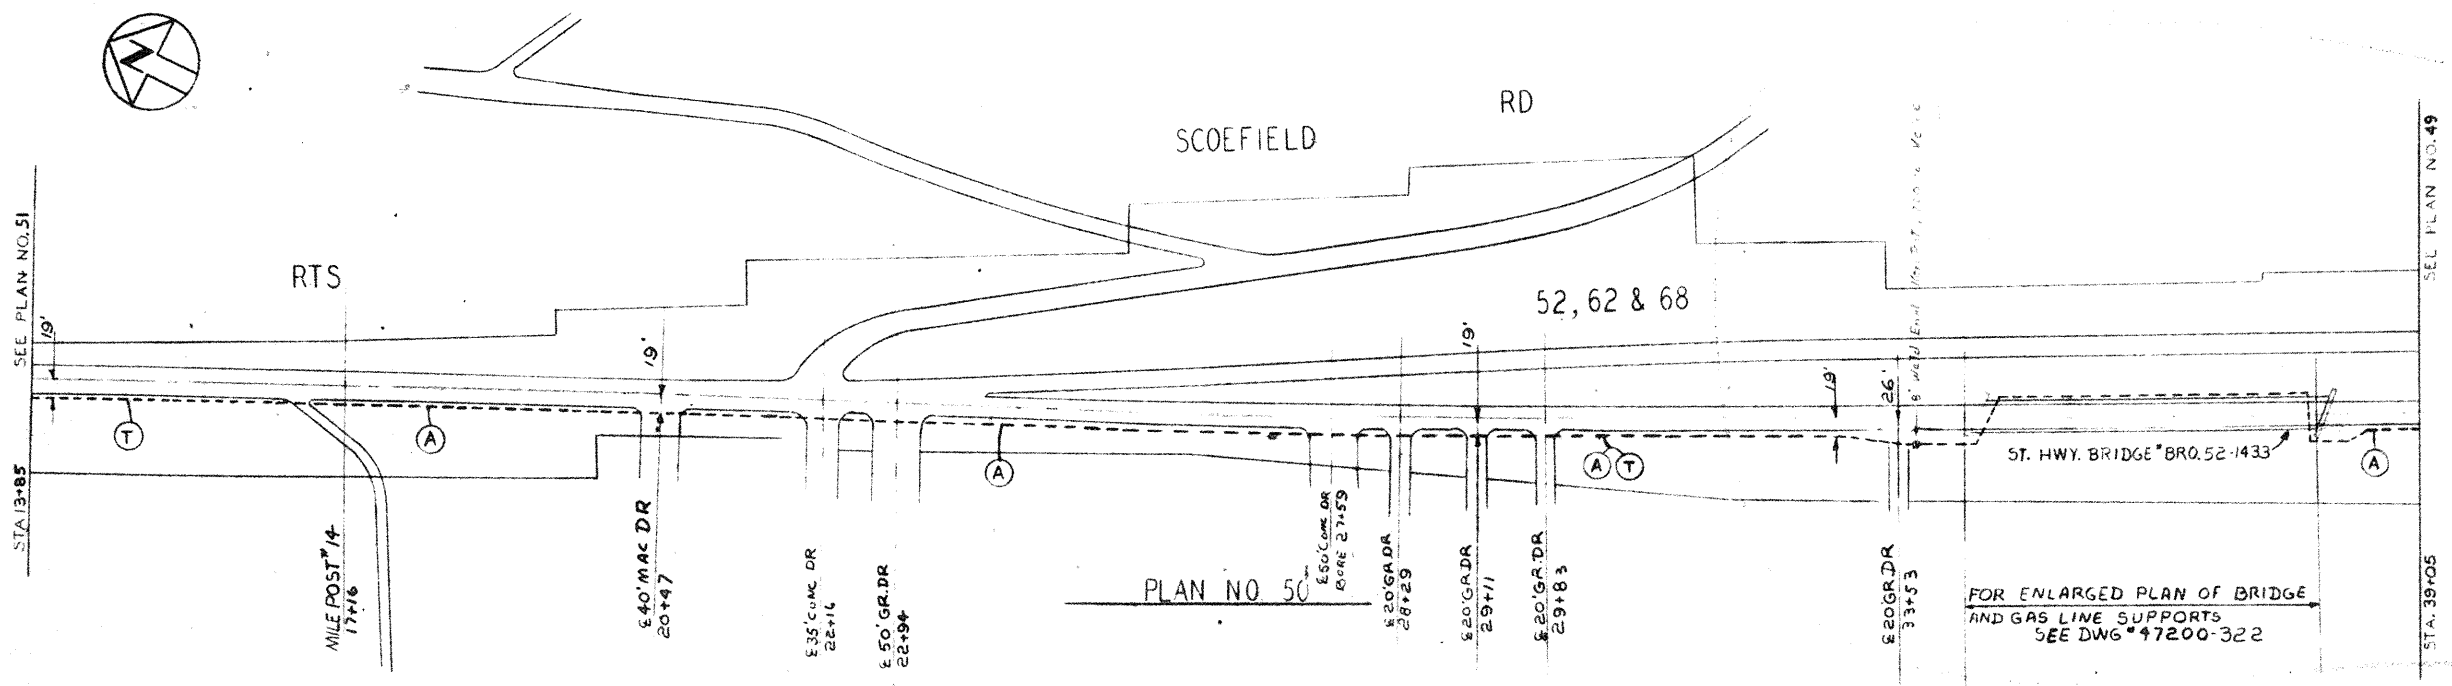

REVISIONS	SCALE 1"=100'		TITLE		W. O. NO.	
	DRAWN DPL:WL		PLANS #49 & #50		JOB NO.	
	TRACED		FOR		DATE	
	CHK'D. FNL. S		GAS LINE "CG75"		E-5533	
	ENG'R. J. H. Hoffman		ADAMS & BROWN COUNTIES		2-20-68	
APP'D. J. H. Hoffman		THE CINCINNATI GAS & ELECTRIC COMPANY		DWG. NO.		
APP'D. J. H. Hoffman		GENERAL ENGINEERING DEPARTMENT		47200-327		

REFERENCE: FOR KEY PLAN, LEGEND & GENERAL NOTES, SEE 47200-300

APPROVED FOR CONSTRUCTION  
The Cincinnati Gas & Electric Co.  
APR 2 1968  
CENTRAL ENGINEERING DEPARTMENT  
PER



