



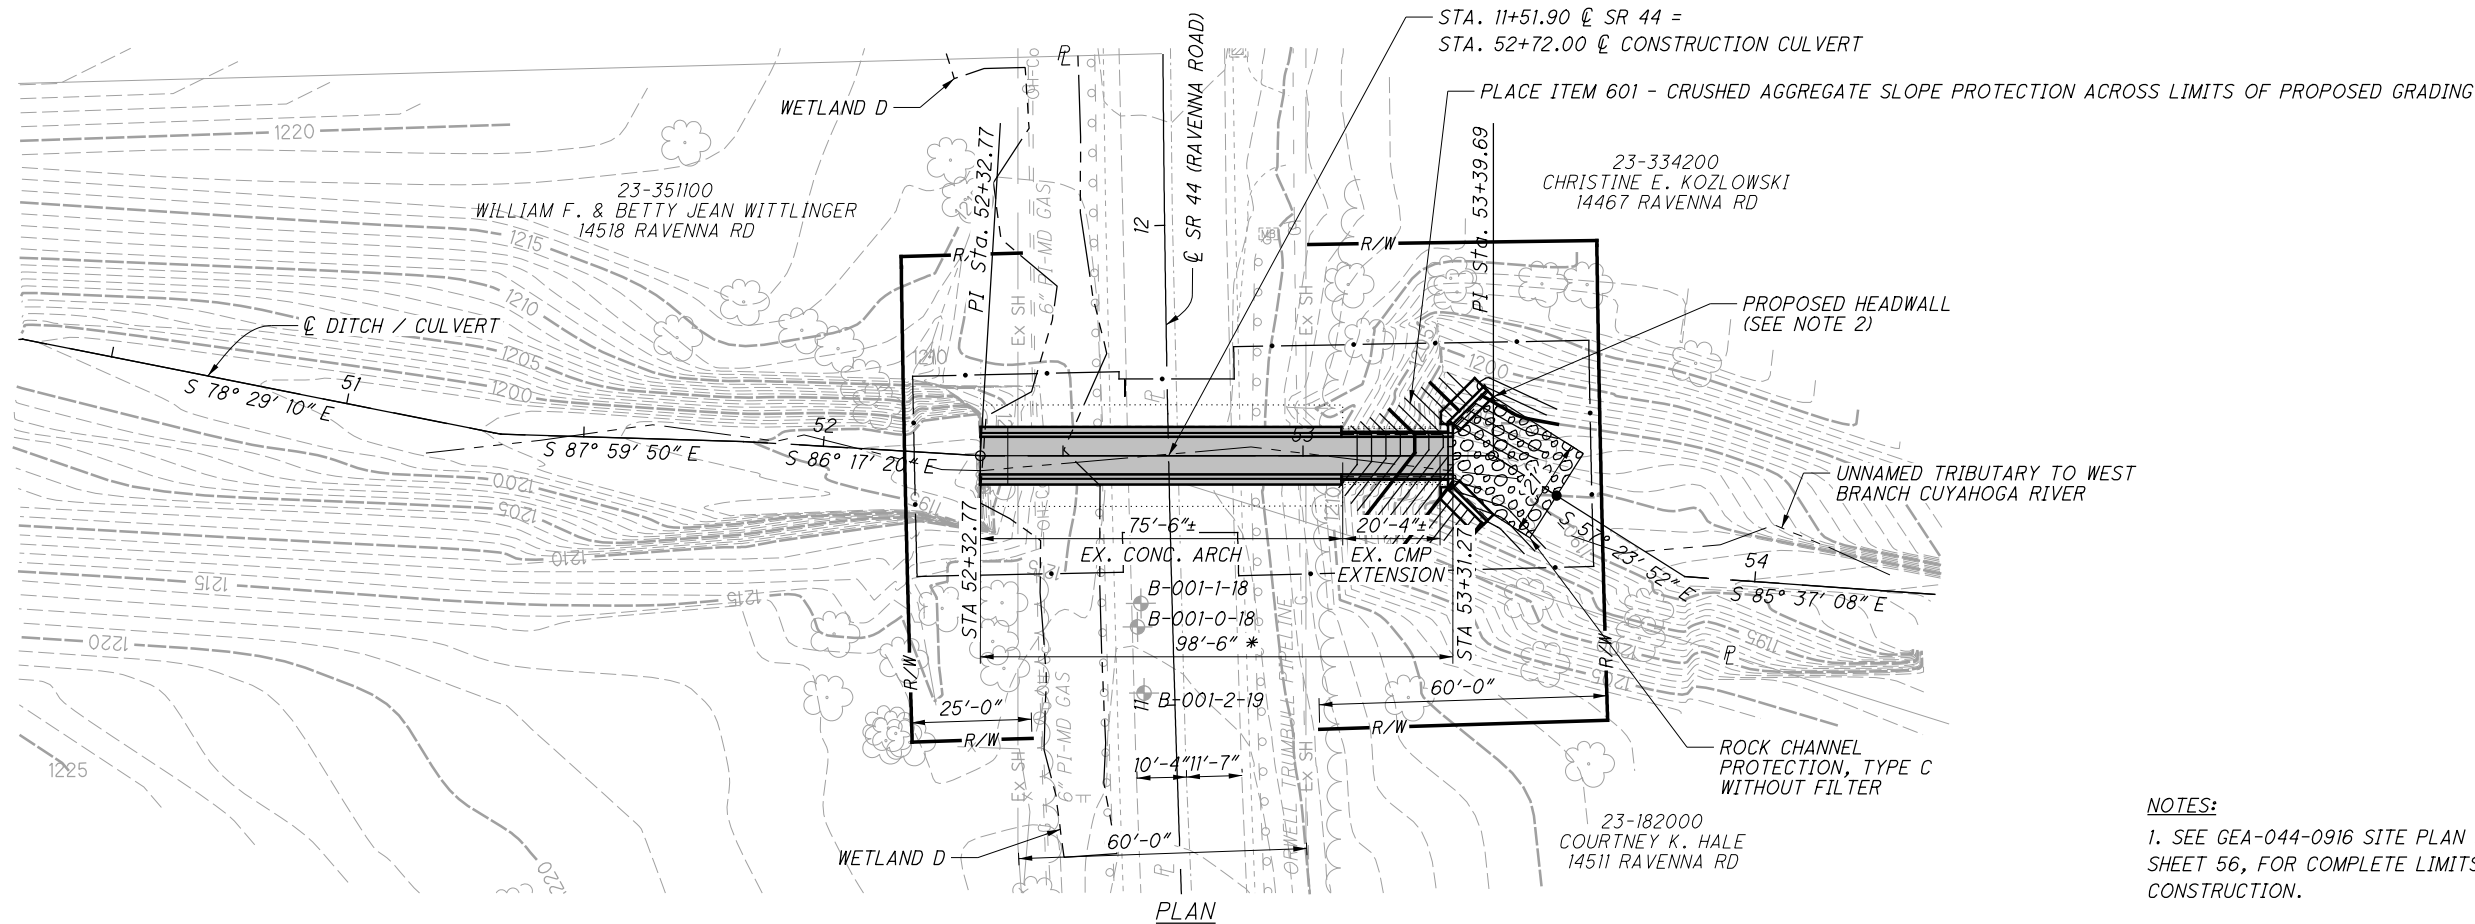

R:\17000\1726 - CUY-90-18.22\_Culverts\Microstation Project\92069\_CUY-90-18.22\Design\Roadway\Sheets\92069\_DP501.dgn Sheet 9/10/2021 4:59:32 PM p.fingstern

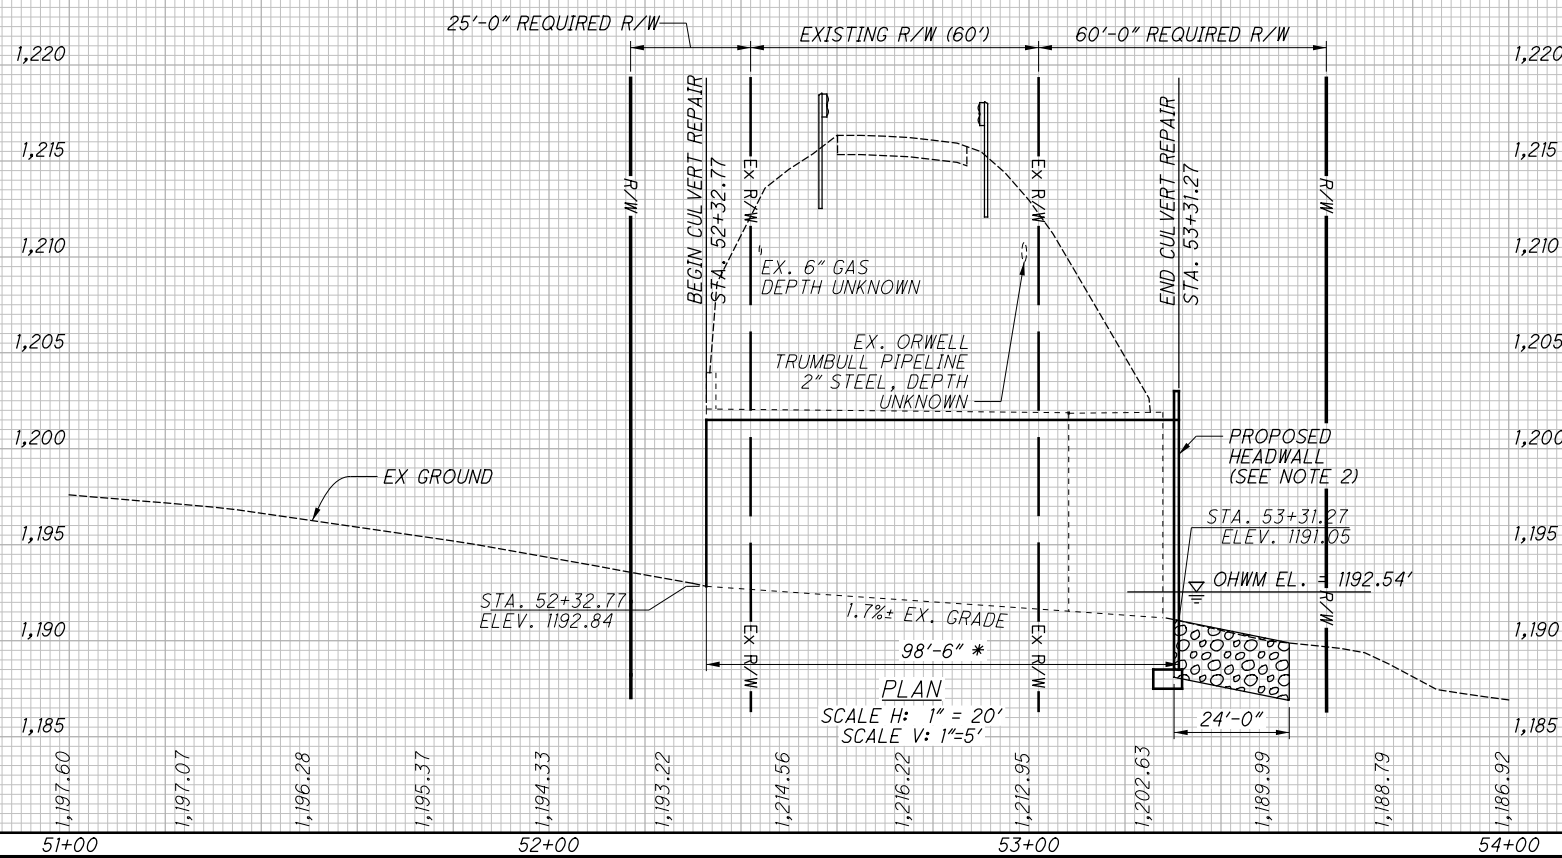

- NOTES:
- SEE GEA-044-0916 SITE PLAN SHEET, SHEET 56, FOR COMPLETE LIMITS OF CONSTRUCTION.
  - SEE GEA-044-0916 DETAIL SHEET, SHEET 62, FOR ADDITIONAL HEADWALL DETAILS.



\* LIMITS OF ITEM 837 - LINER PIPE, AS PER PLAN  
LIMITS OF ITEM 837 - BACKFILL FOR LINER PIPE, AS PER PLAN

CULVERT PLAN AND PROFILE  
SITE 5 - GEA-44-0916

CUY-90-18.22 / VAR

30  
63

CALCULATED  
MTG  
CHECKED  
SJP

0 20 40  
HORIZONTAL  
SCALE IN FEET