


I:\Pro\ec\Data\SEN\95777_SEN-67-2.42\Design\Structures\SEN067_0737C\Sheets\067_0737C_SG001.dgn 19-DEC-2016 9:06AM jtlerry

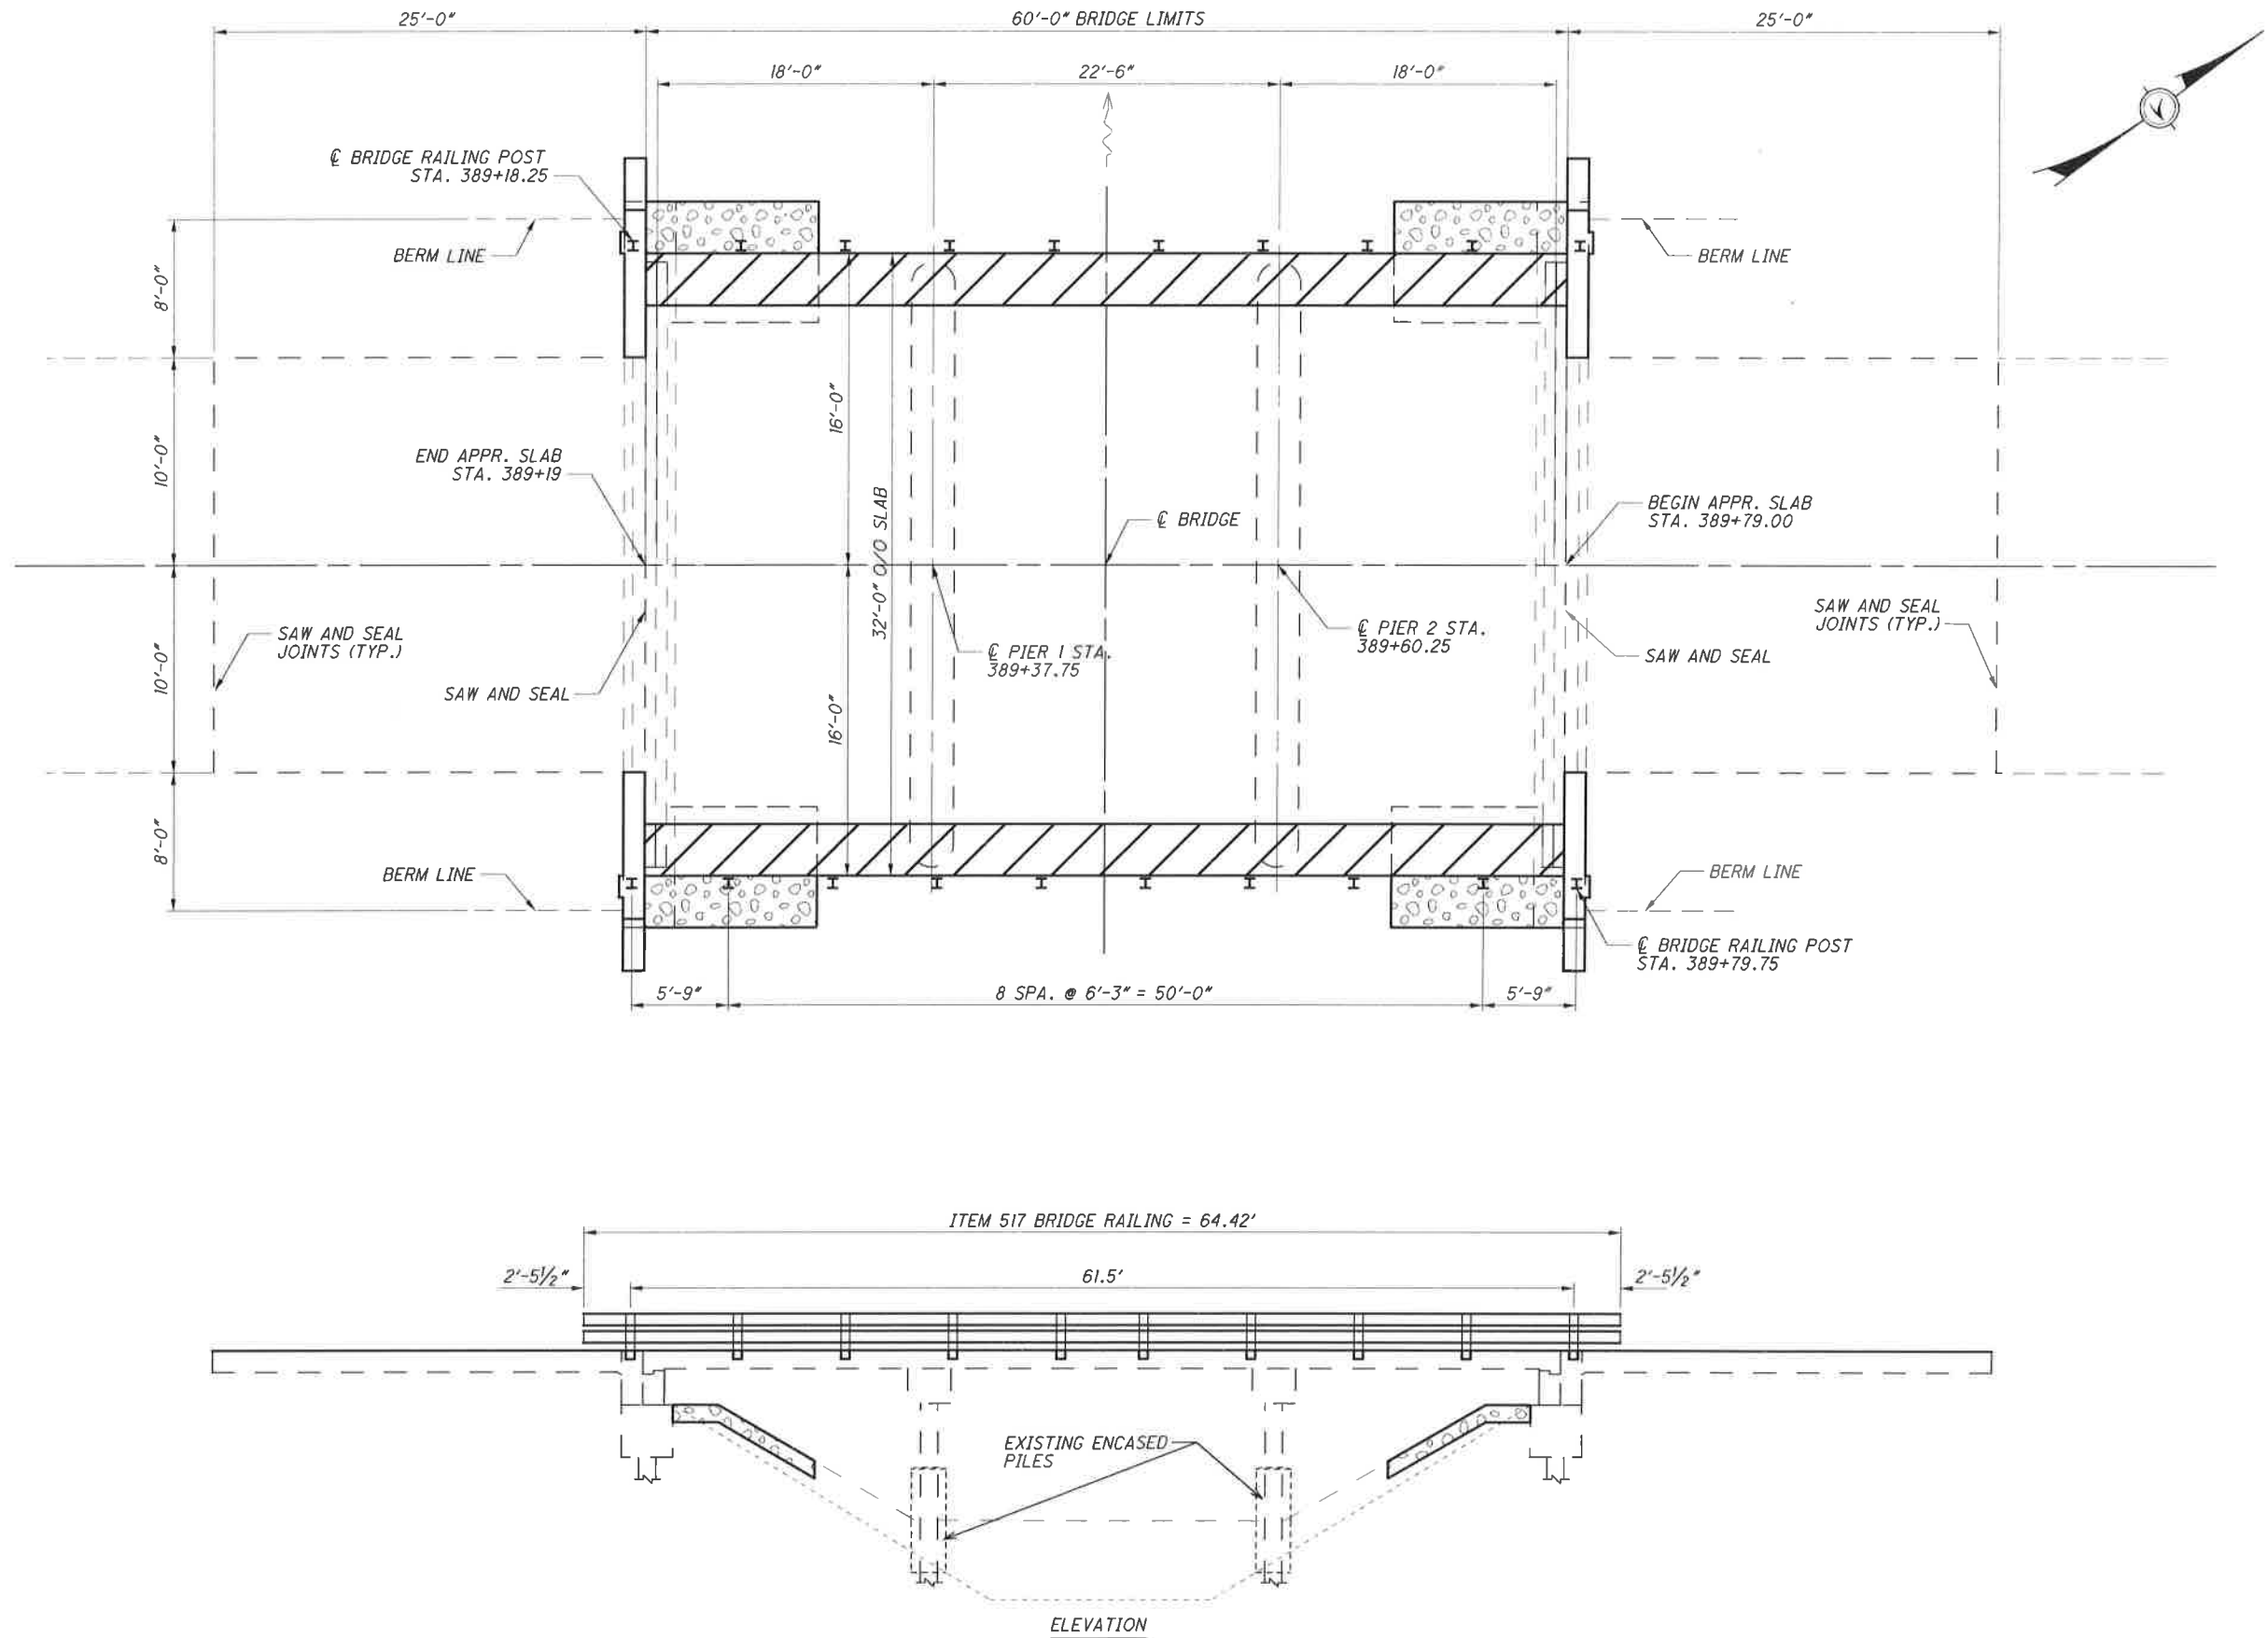

SEN-67-2.42
PID No. 95777

2 / 11

36
65

GENERAL PLAN AND ELEVATION
BRIDGE NO. SEN-67-0737
OVER EAST BRANCH ROCK CREEK

DESIGNED
JTB
CHECKED
XXX

DRAWN
JBT
REVISED
XXX

REVIEWED
XXX
STRUCTURE FILE NUMBER
7402074

DATE
MM/DD/YY

DESIGN AGENCY
OHIO DEPARTMENT
OF TRANSPORTATION