


I:\ProjectData\03109\Design\Roadway\Sheets\03109_GPO01.dgn LOR 57 Sheet 2/5/2018 9:11:40 AM meppley

FUNDING PLAN SPLIT (06/S<2/OT)			
ITEM	QUANTITY	UNIT	DESCRIPTION
625	34	FT	CONDUIT, 2", 725.05
625	34	FT	TRENCH
625	34	FT	PLASTIC CAUTION TAPE
630	2	EACH	SIGN SUPPORT ASSEMBLY, POLE MOUNTED
630	2	SF	SIGN, FLAT SHEET
632	719	FT	SIGNAL CABLE, 5 CONDUCTOR, NO. 14 AWG
632	2	EACH	PEDESTRIAN PUSHBUTTON
632	2	EACH	PEDESTRIAN SIGNAL HEAD (LED), TYPE D2, AS PER PLAN
632	2	EACH	PEDESTAL FOUNDATION
632	2	EACH	PEDESTAL, 8', TRANSFORMER BASE
632	719	FT	LOOP DETECTOR LEAD-IN CABLE
632	278	FT	SIGNALIZATION, MISC.: UNLASH & RELASH MESSENGER WIRE

ALL QUANTITIES CARRIED TO GENERAL SUMMARY.

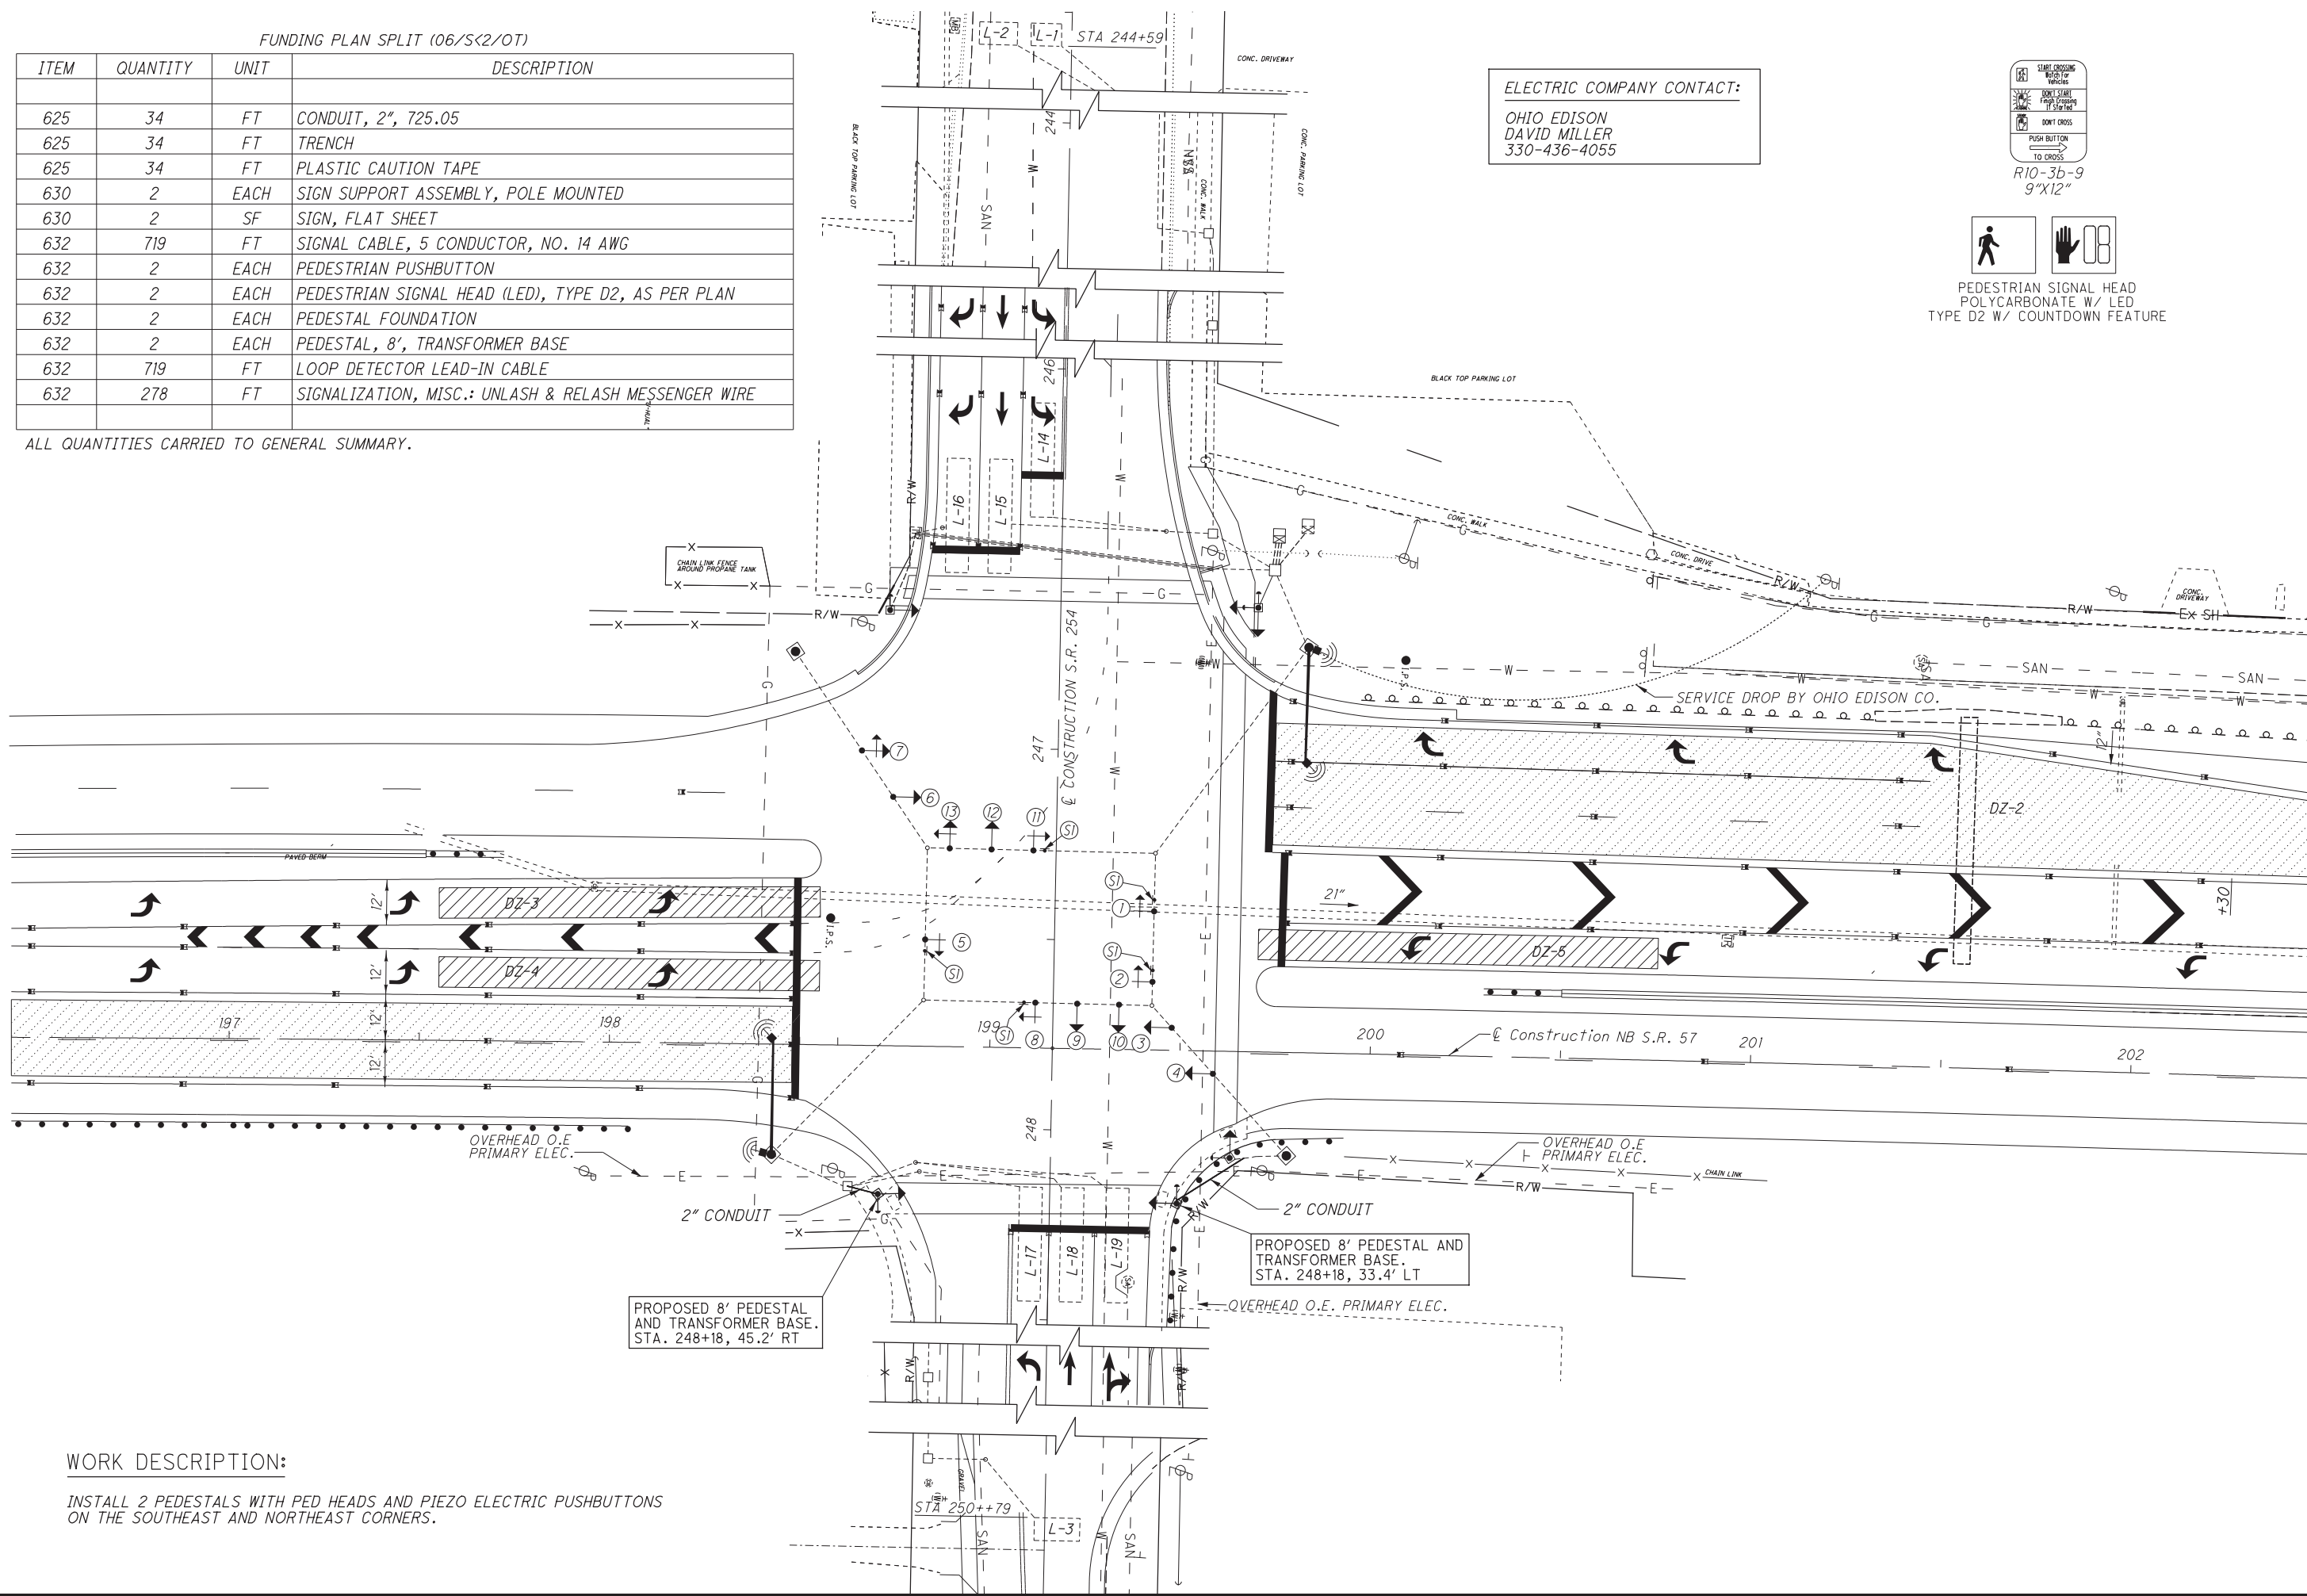

ELECTRIC COMPANY CONTACT:
OHIO EDISON
DAVID MILLER
330-436-4055

START CROSSING RIGHT OF VEHICLES
DON'T START Pushbutton if started
DON'T CROSS
PUSH BUTTON TO CROSS

R10-3b-9
9"x12"

PEDESTRIAN SIGNAL HEAD
POLYCARBONATE W/ LED
TYPE D2 W/ COUNTDOWN FEATURE

N

0

20

40

HORIZONTAL SCALE IN FEET

CALCULATED

MAE

CHECKED

CAD

D03-TSG-FY2018 (A)

12
15

SIGNAL DETAIL

LOR-254-0.00