


SIGNS

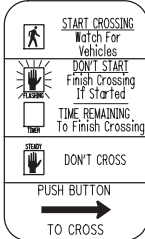

R10-3E-9

5 - LEFT ARROWS
3 - RIGHT ARROWS

PED HEADS



PEDESTRIAN HEADS
(LED, COUNTDOWN,
TYPE D2)

LEGEND

PROP EXIST

TRAFFIC SIGNAL
3 UNIT HEAD, 12"



SIGNAL SUPPORT POLE



PEDESTRIAN HEAD



PEDESTRIAN PUSH BUTTON




PEDESTAL SUPPORT



TRAFFIC PULL BOX



SIGNAL PLAN
LOR SR 82 & WEST RIVER RD

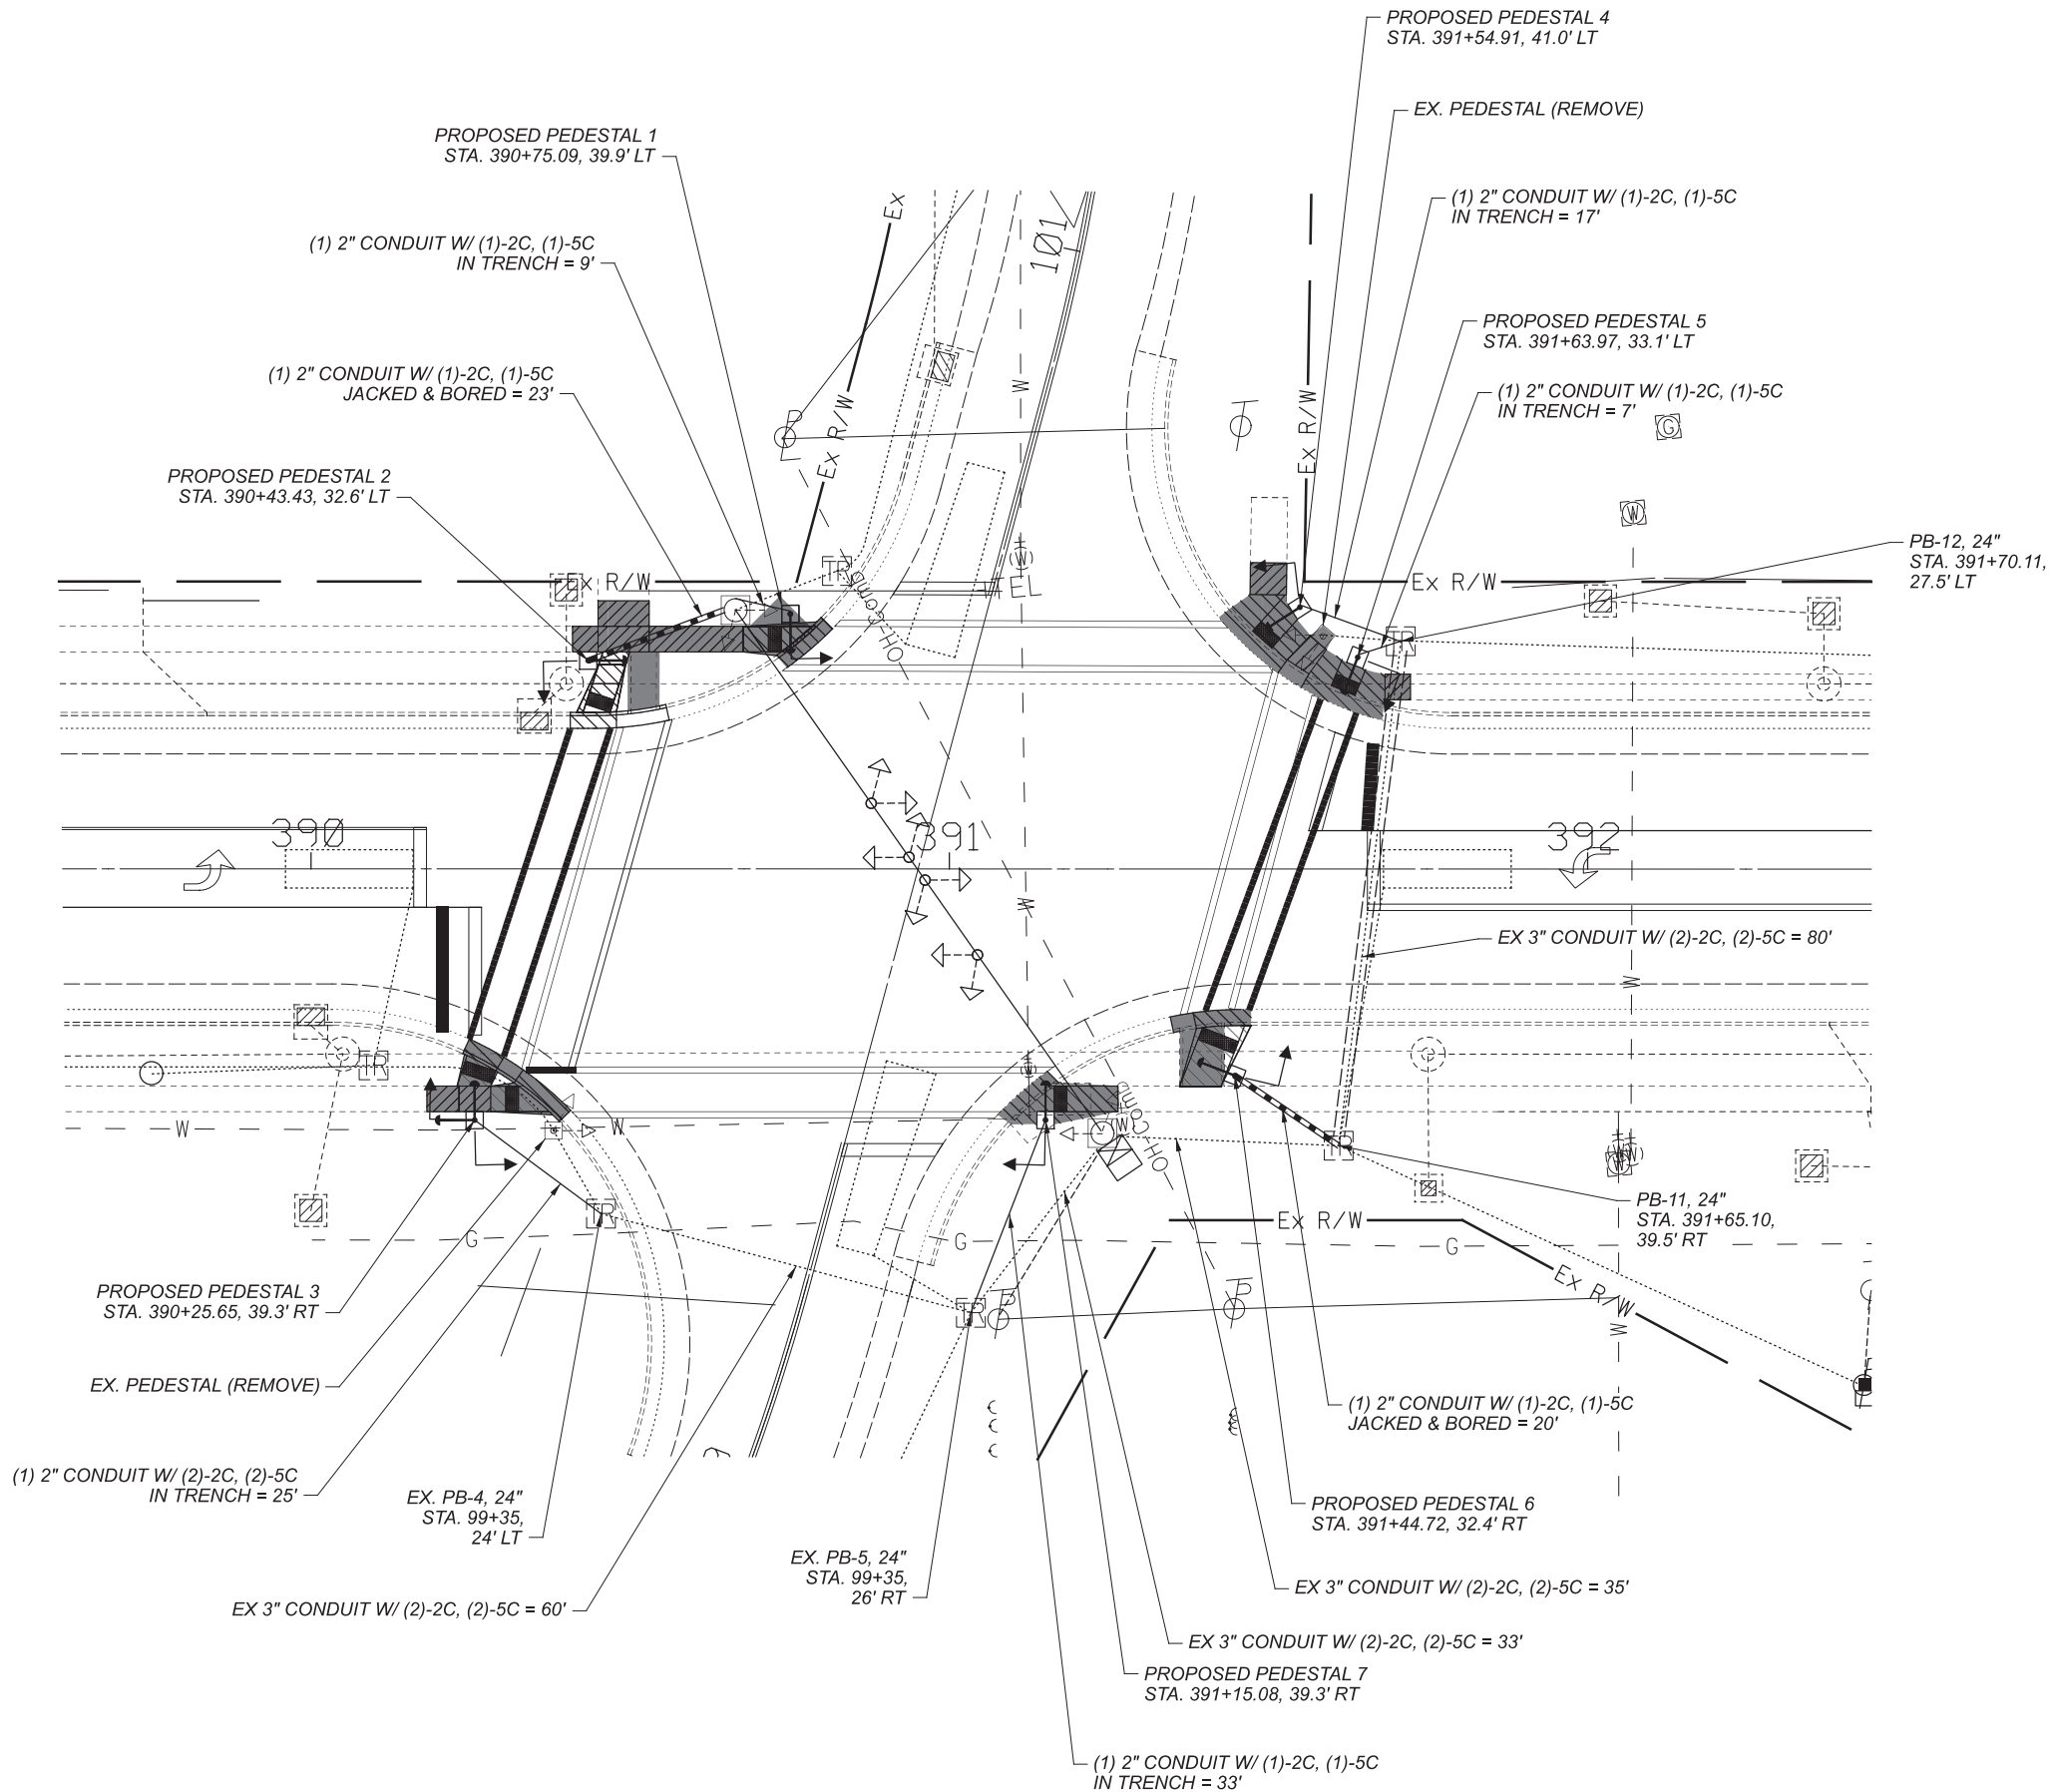

DESIGN AGENCY

DISTRICT 3



ENGINEERING
TEAM THREE

DESIGNER

MAE

REVIEWER

ACM 08/22/24

PROJECT ID

109059

SHEET

P.30

TOTAL

37