



FED. RD. DIVISION	STATE	PROJECT
2	OHIO	

STA-30-12.47

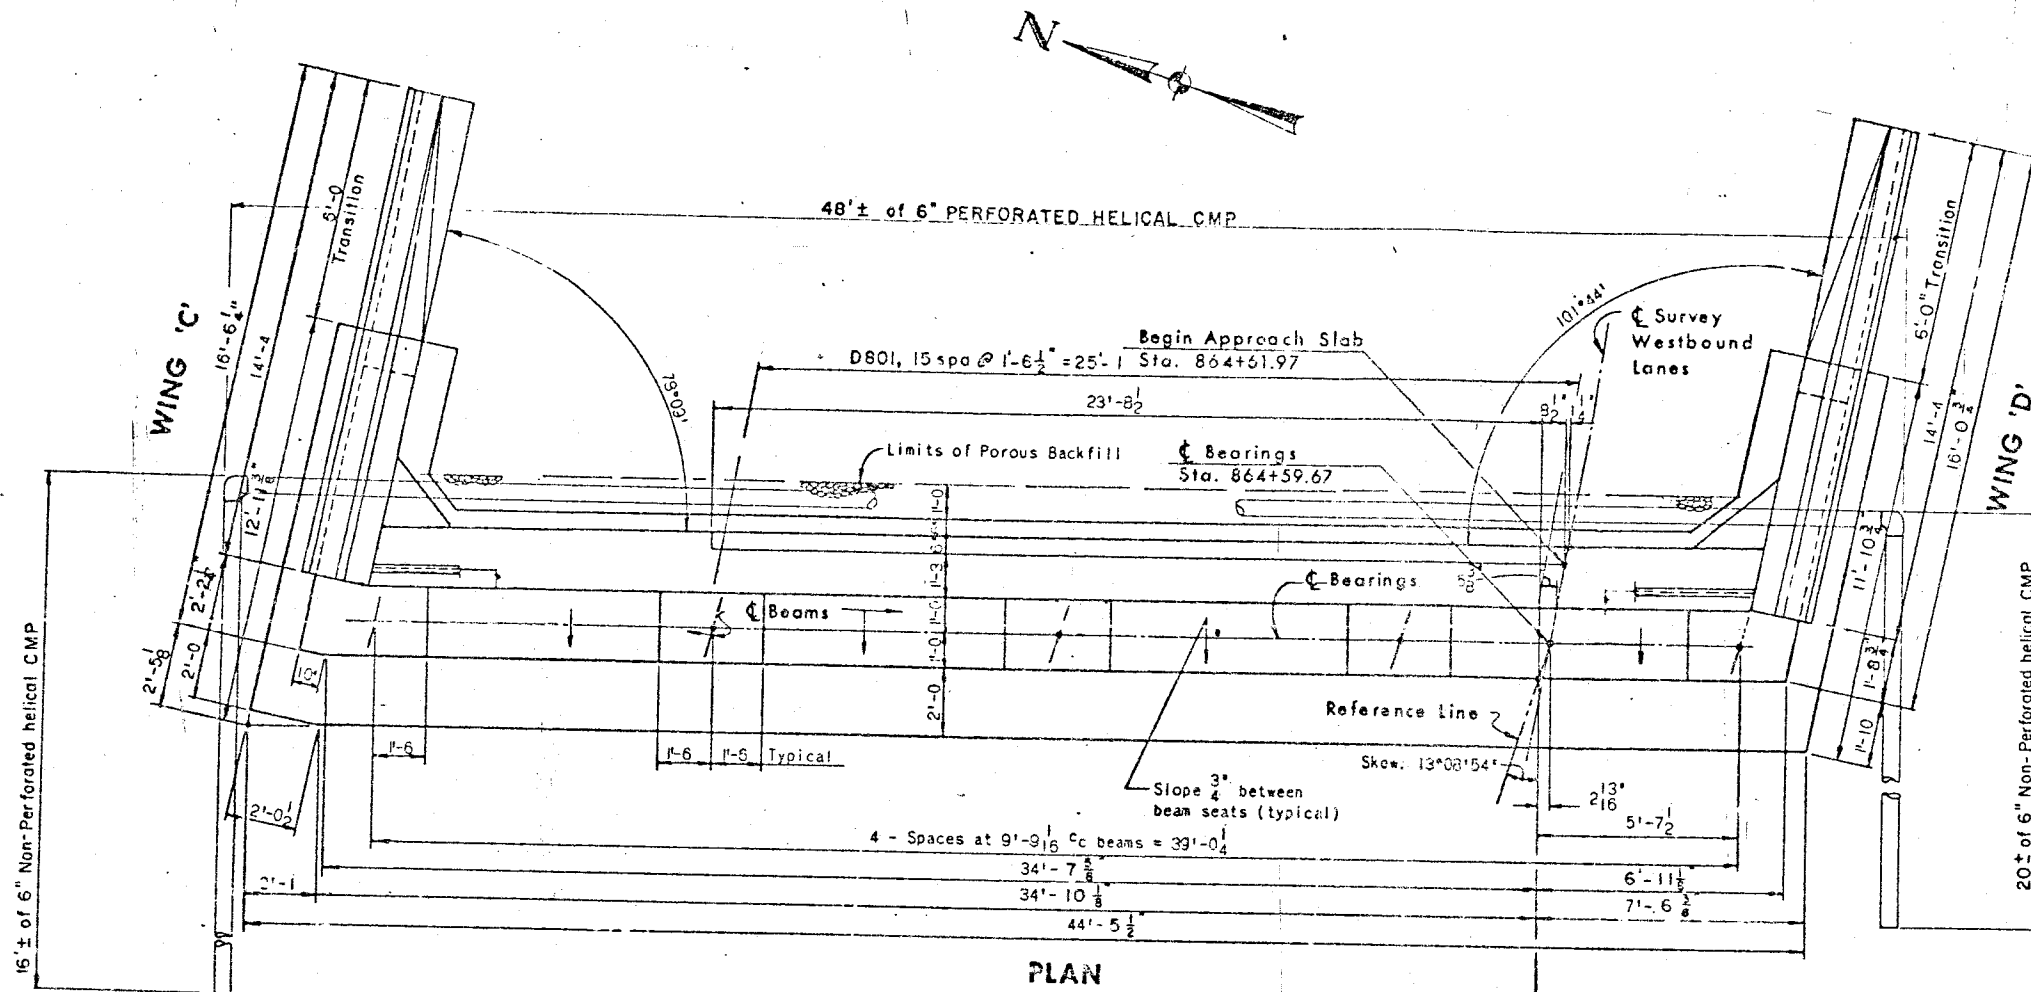

PLAN

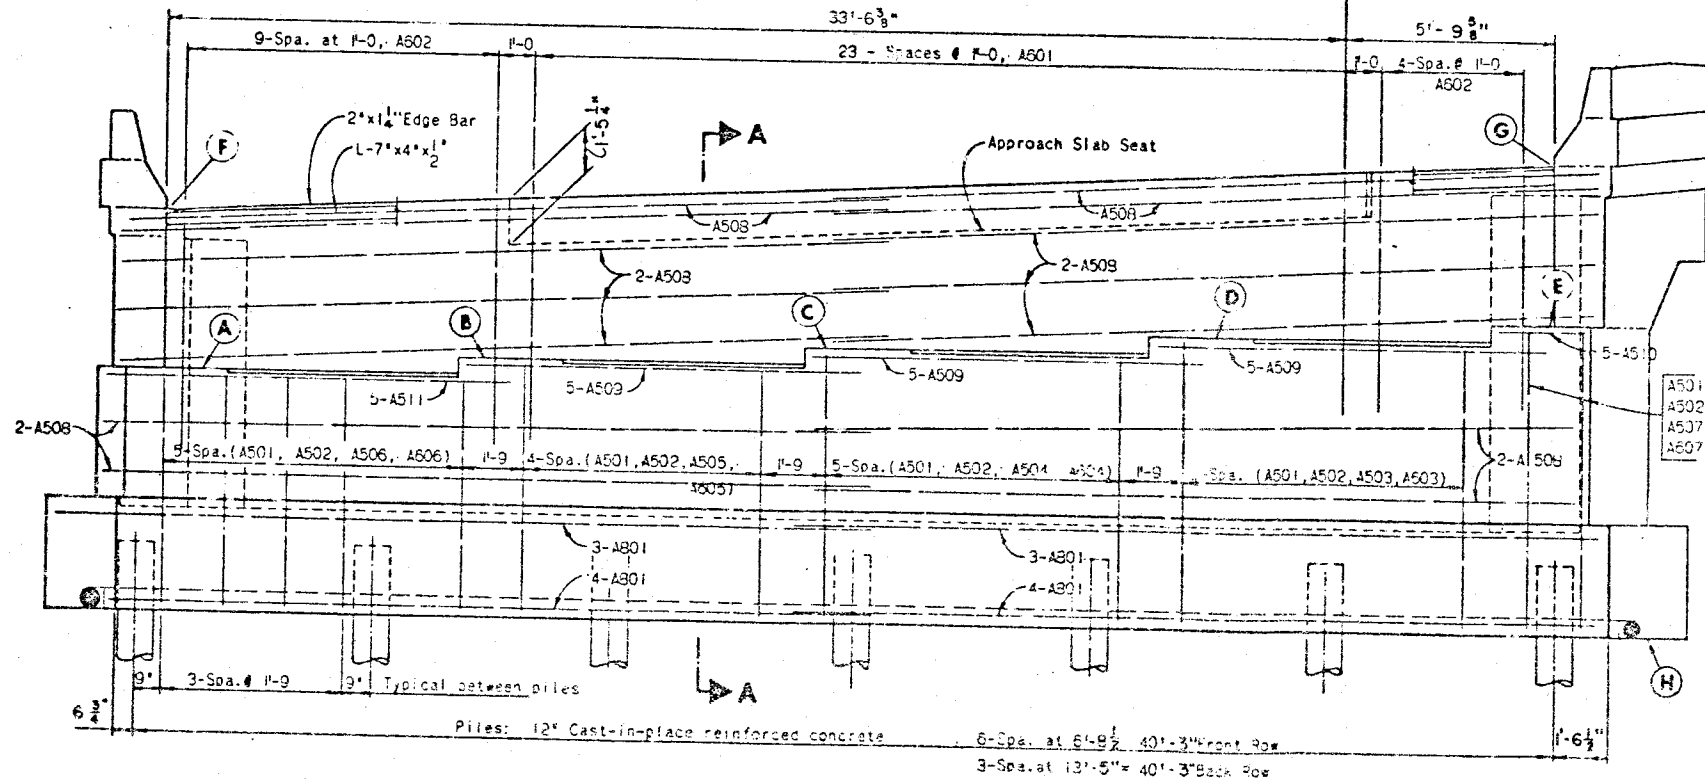

ELEVATION

BACKWALL CONCRETE:

In addition to the provisions of 511.08 backwall concrete shall not be placed until after the deck concrete in the span adjacent to the backwall has been placed.

ELEVATIONS	
A	1100.24
B	1100.72
C	1101.20
D	1101.68
E	1102.14
F	1104.99
G	1106.90
H	1033.28

For Section A-A see Rear Abutment Details, sheet 6

For additional details see sheet 9.

W.E.Q. SRI
SHEET NO.
W. E. QUICKSALL AND ASSOCI
CONSULTING ENGINEERS • NEW PH

FORWARD ABUTMENT
BRIDGE NO. STA-30-
U.S.R. 30 over RELOCATED GA

STARK COUNTY				
DESIGNED	DRAWN	CHECKED	DATE	BY
wda	wda	bo		DW