

MATCHLINE
STA. 10+50
See Sheet 2



CITY OF AKRON
DEPARTMENT OF PUBLIC SERVICE
TRAFFIC ENGINEERING DIVISION

**COPLEY RD. /
S. MAPLE ST.**

**PROPOSED ROAD DIET
STORER TO EXCHANGE**

REVISIONS

NO.	DESCRIPTION

DRAWN ML

CHECKED


DATE

9/3/20

SCALE: 1" = 40'




MATCHLINE
STA 10+50
See Sheet 1

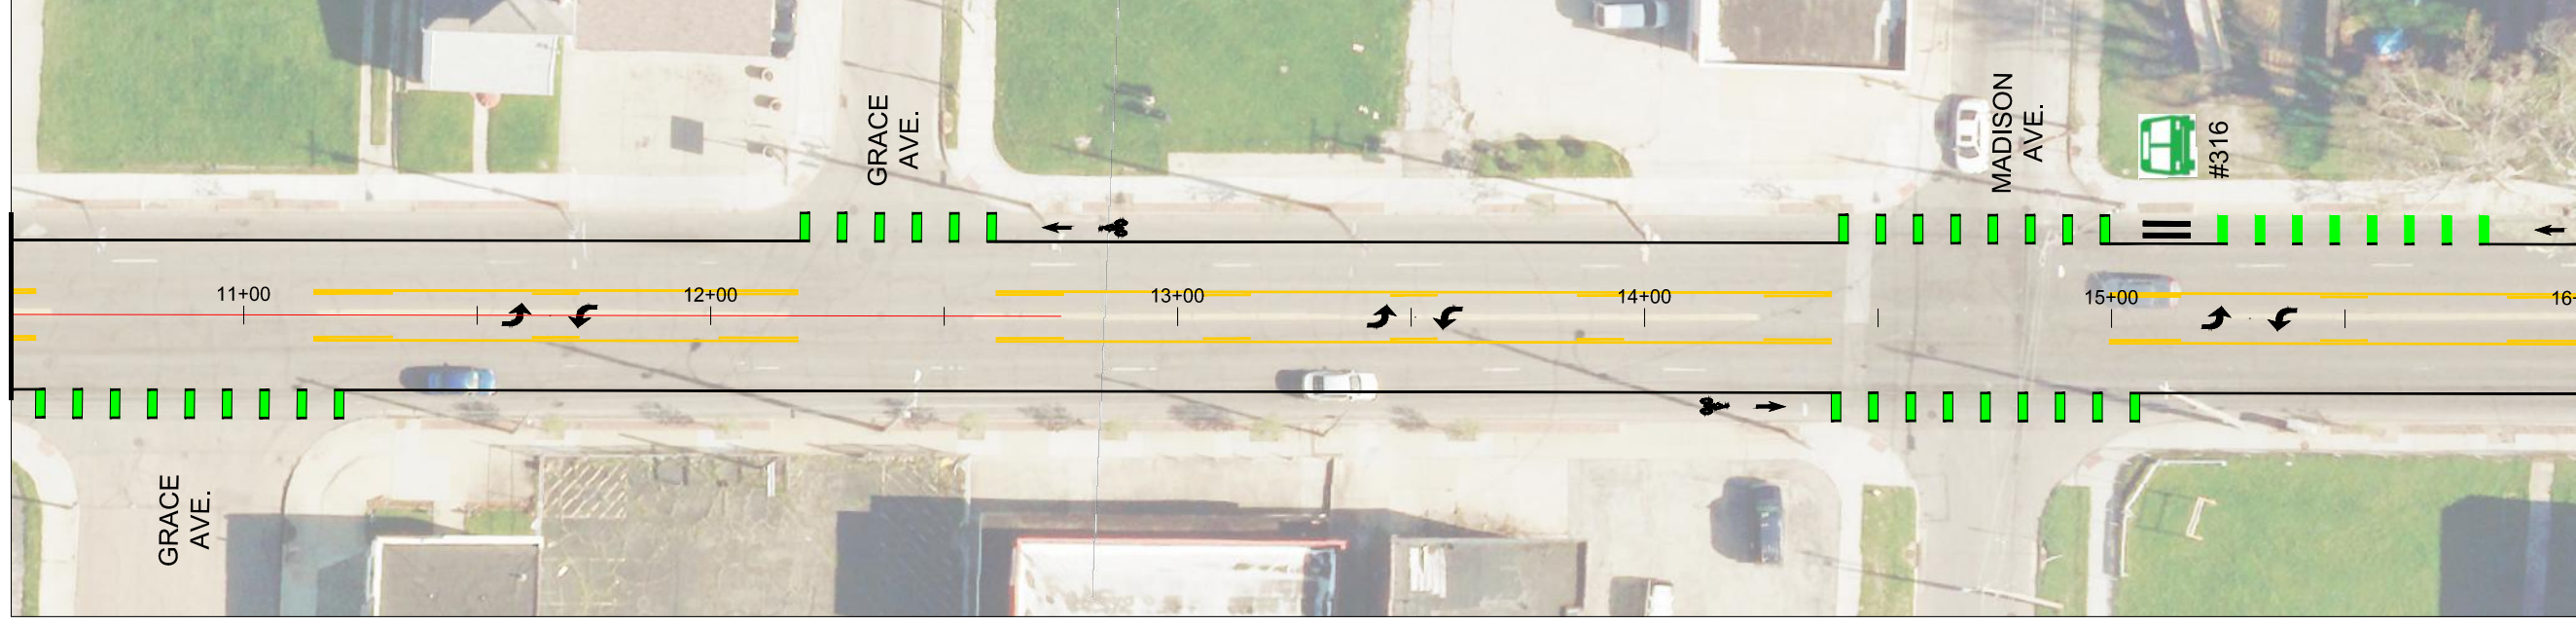

MATCHLINE
16+00

MATCHLINE
STA. 16+00

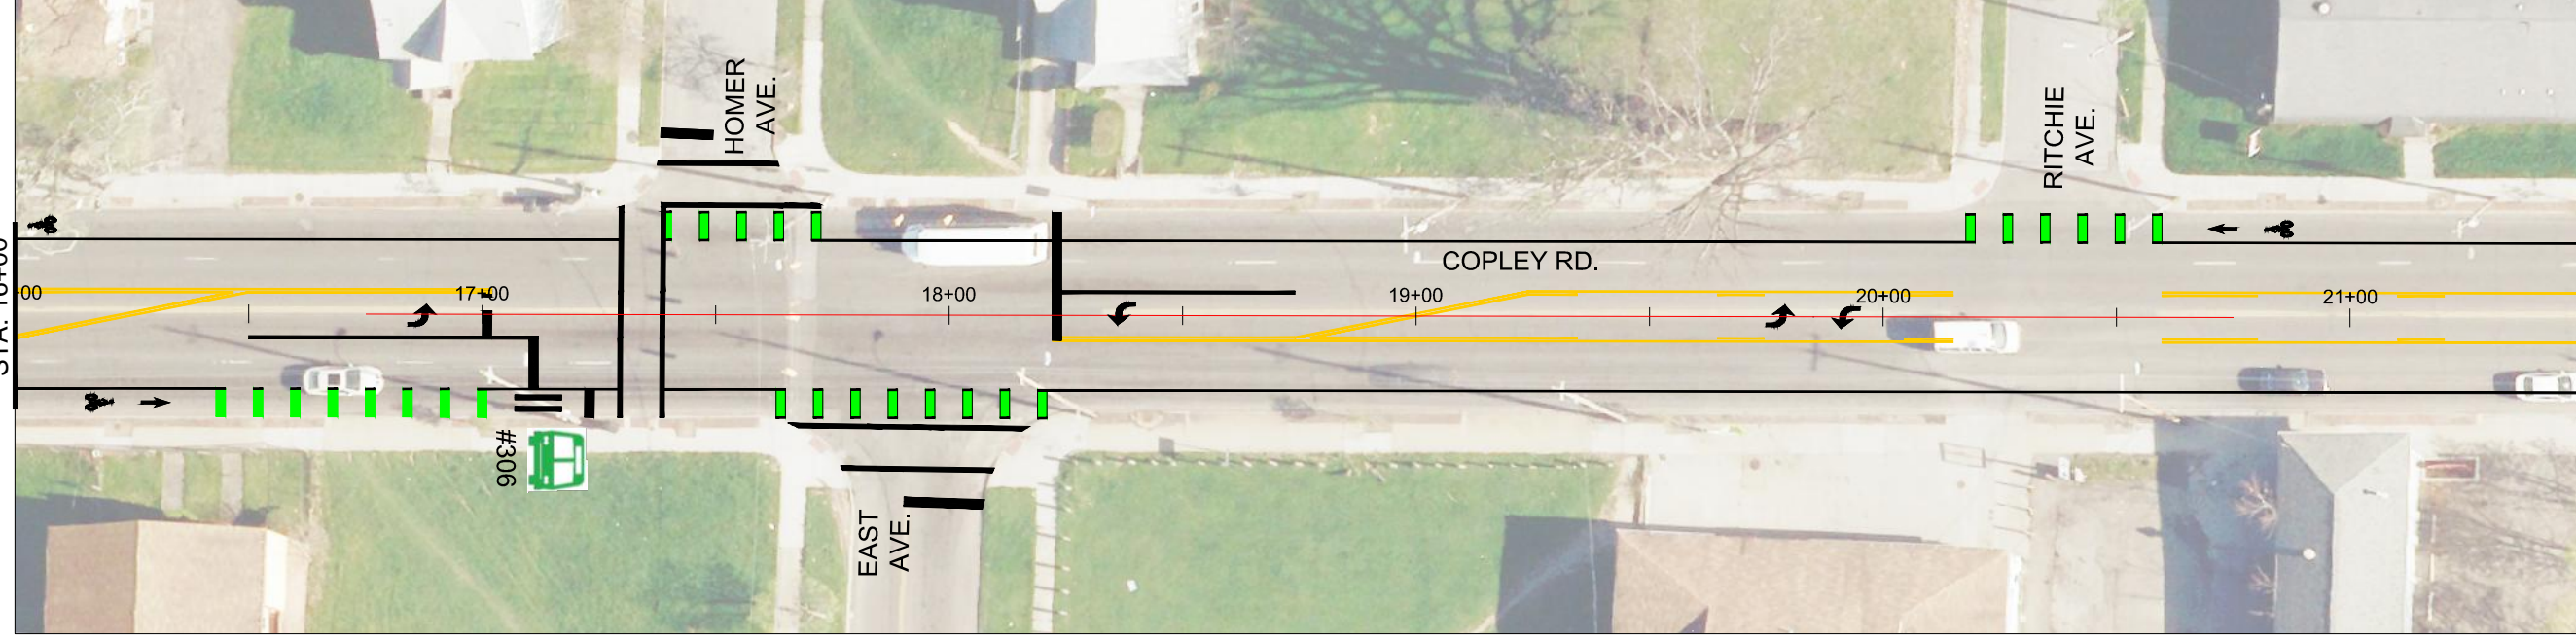

MATCHLINE
STA. 21+50
See Sheet 3



DATE
9/3/20

CHECKED
ML

DRAWN
ML

REVISIONS

SCALE: 1" = 40'

PROPOSED ROAD DIET
STORER TO EXCHANGE

COPLEY RD. /
S. MAPLE ST.

CITY OF AKRON
DEPARTMENT OF PUBLIC SERVICE
TRAFFIC ENGINEERING DIVISION




MATCHLINE
STA. 21+50
See Sheet 2



MATCHLINE
STA. 27+00

MATCHLINE
STA. 27+00

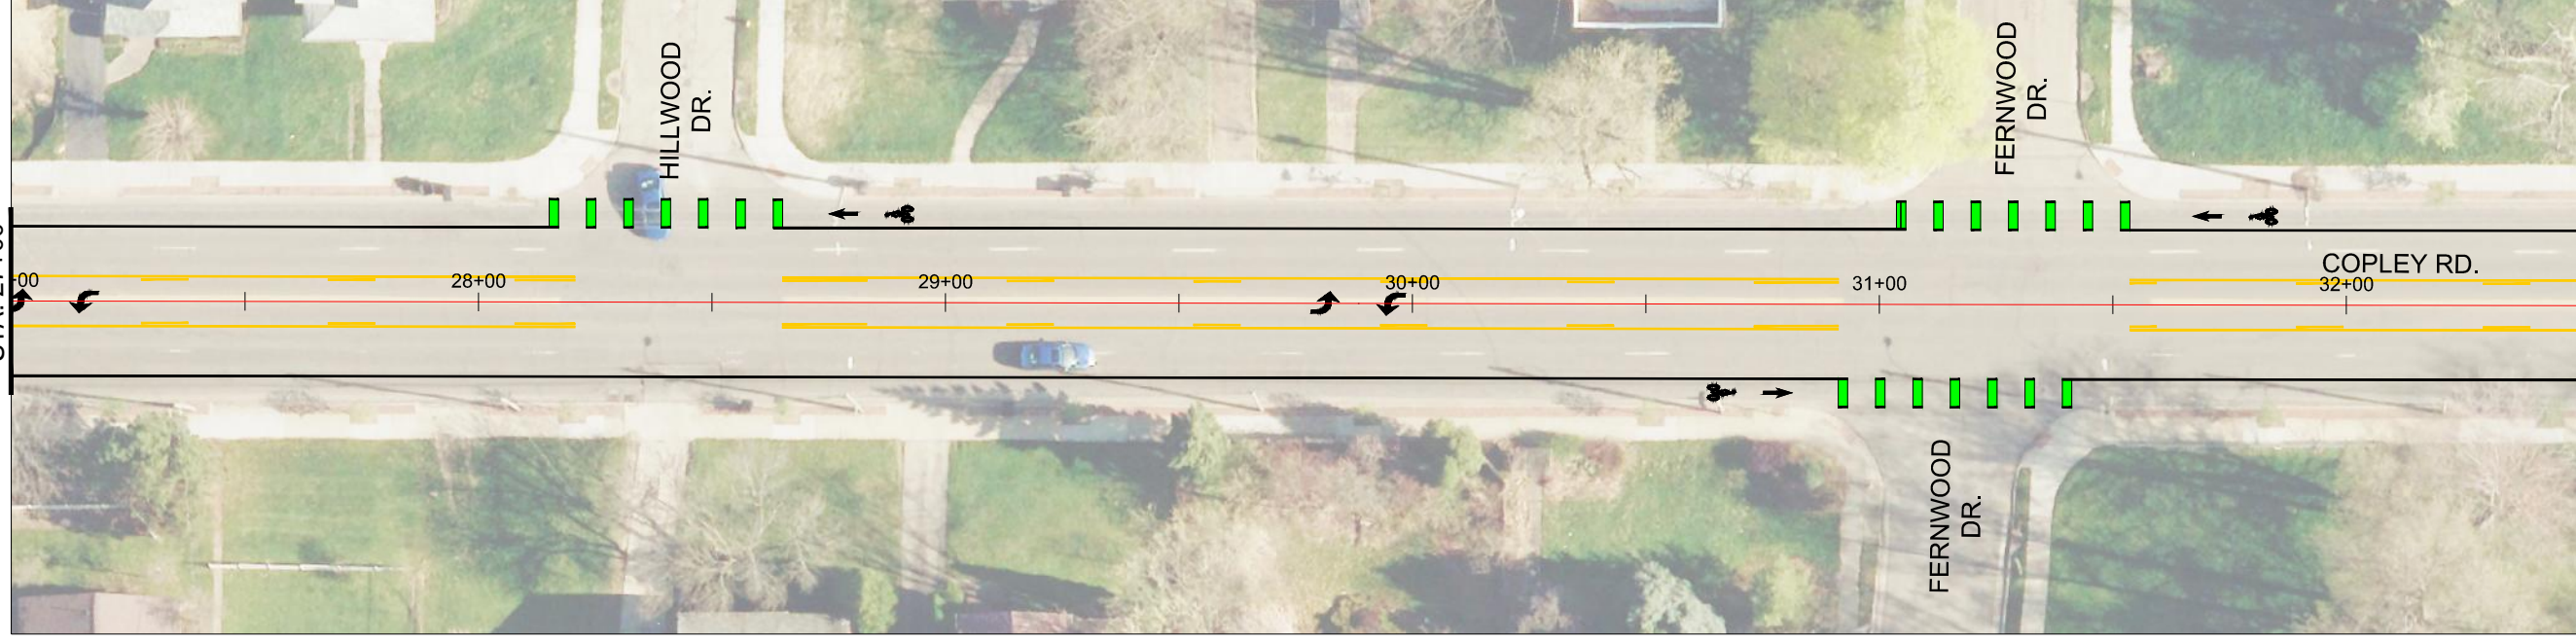

MATCHLINE
STA. 32+50
See Sheet 4



CITY OF AKRON
DEPARTMENT OF PUBLIC SERVICE
TRAFFIC ENGINEERING DIVISION

COPLEY RD. /
S. MAPLE ST.

PROPOSED ROAD DIET
STORER TO EXCHANGE

REVISIONS


DRAWN
ML

CHECKED
-

DATE
9/3/20




MATCHLINE
STA. 32+50
See Sheet 3

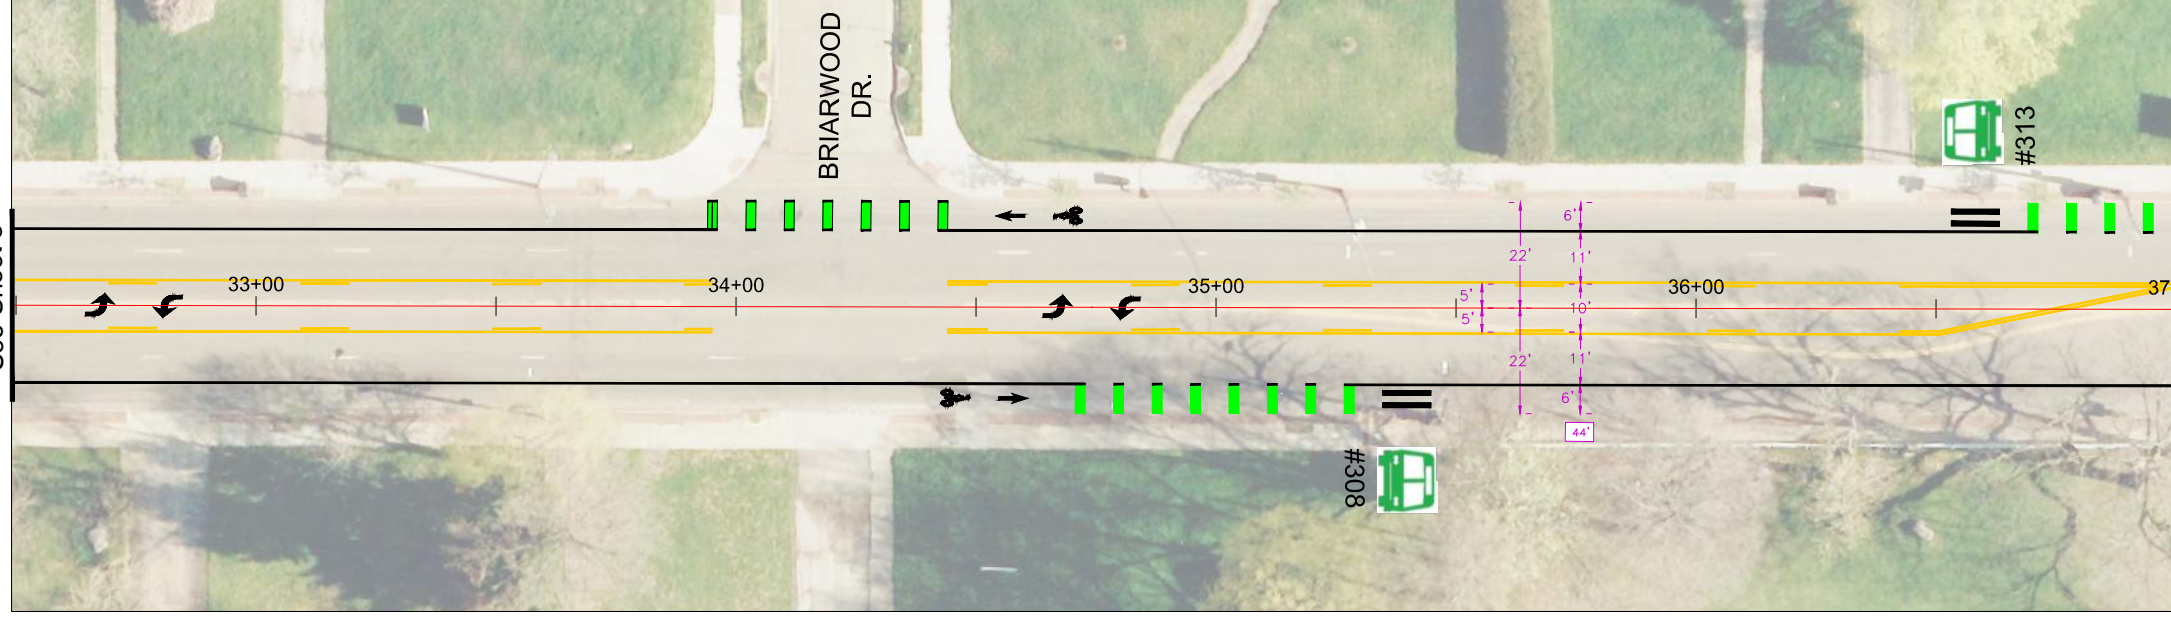

MATCHLINE
STA. 37+00

MATCHLINE
STA. 37+00

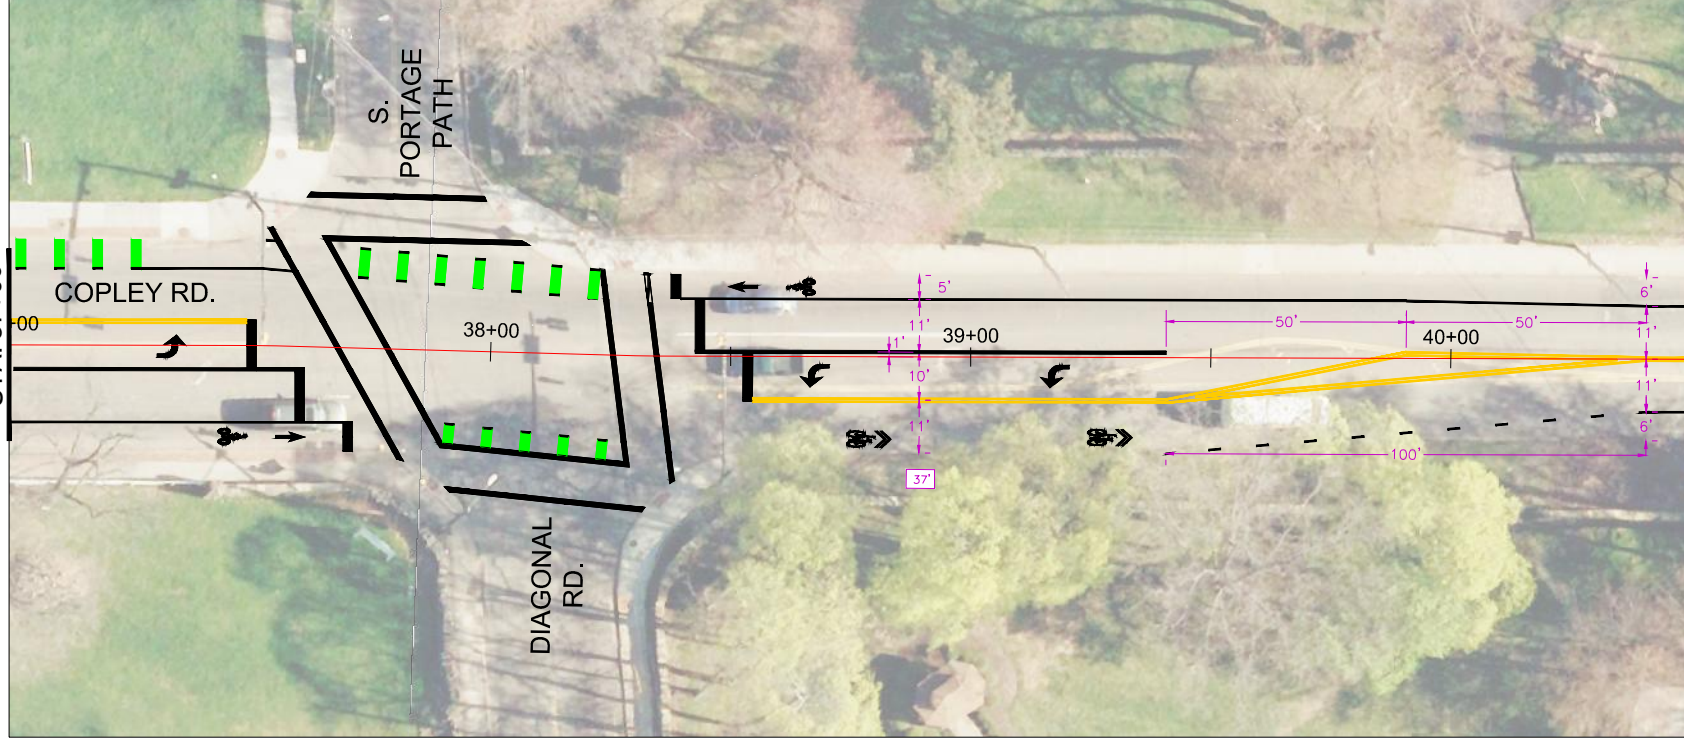

MATCHLINE
STA. 40+50
See Sheet 5



CITY OF AKRON
DEPARTMENT OF PUBLIC SERVICE
TRAFFIC ENGINEERING DIVISION

COPLEY RD. /
S. MAPLE ST.

PROPOSED ROAD DIET
STORER TO EXCHANGE

REVISIONS



DRAWN
ML

CHECKED
—

DATE
9/3/20

SCALE: 1" = 40'



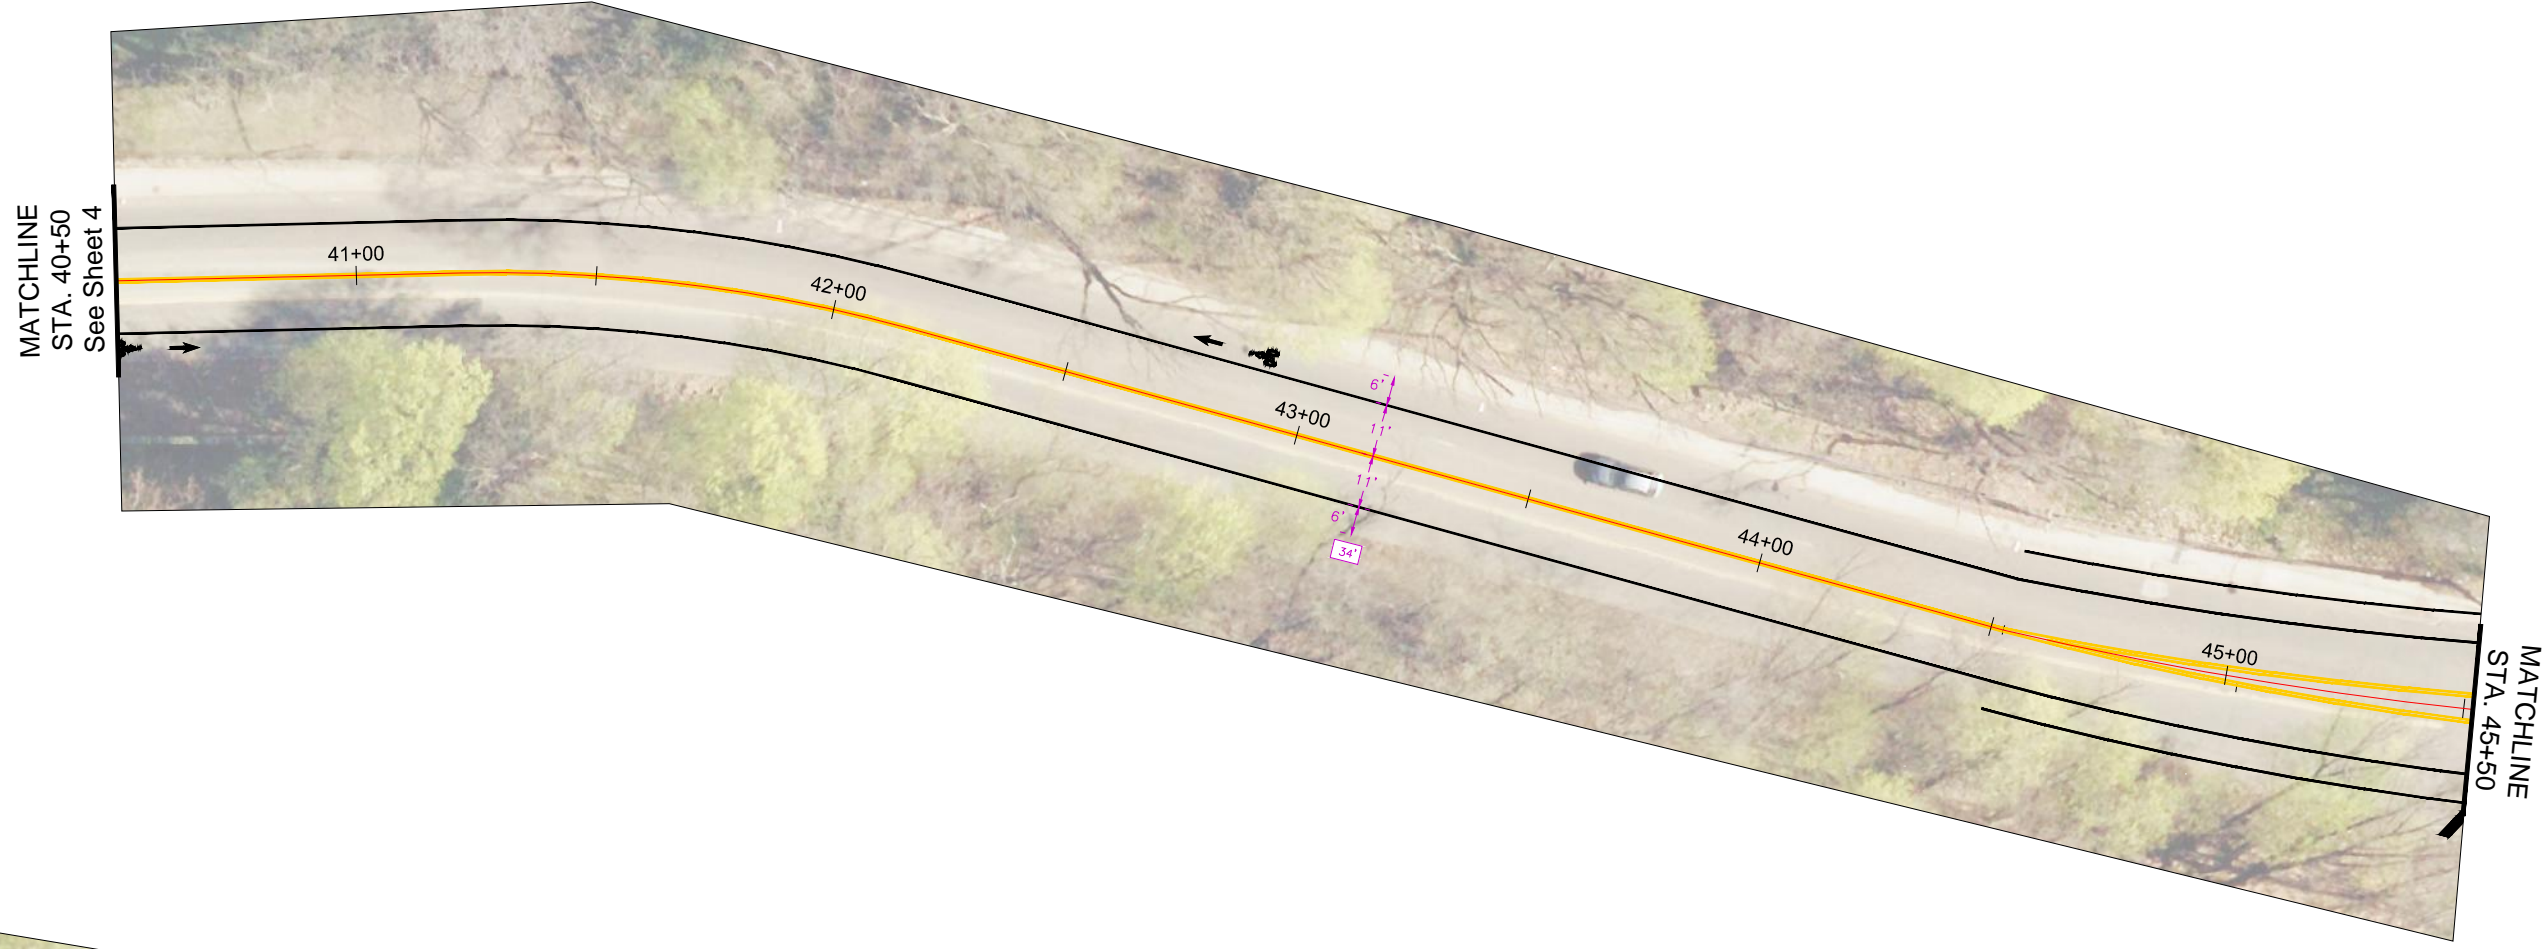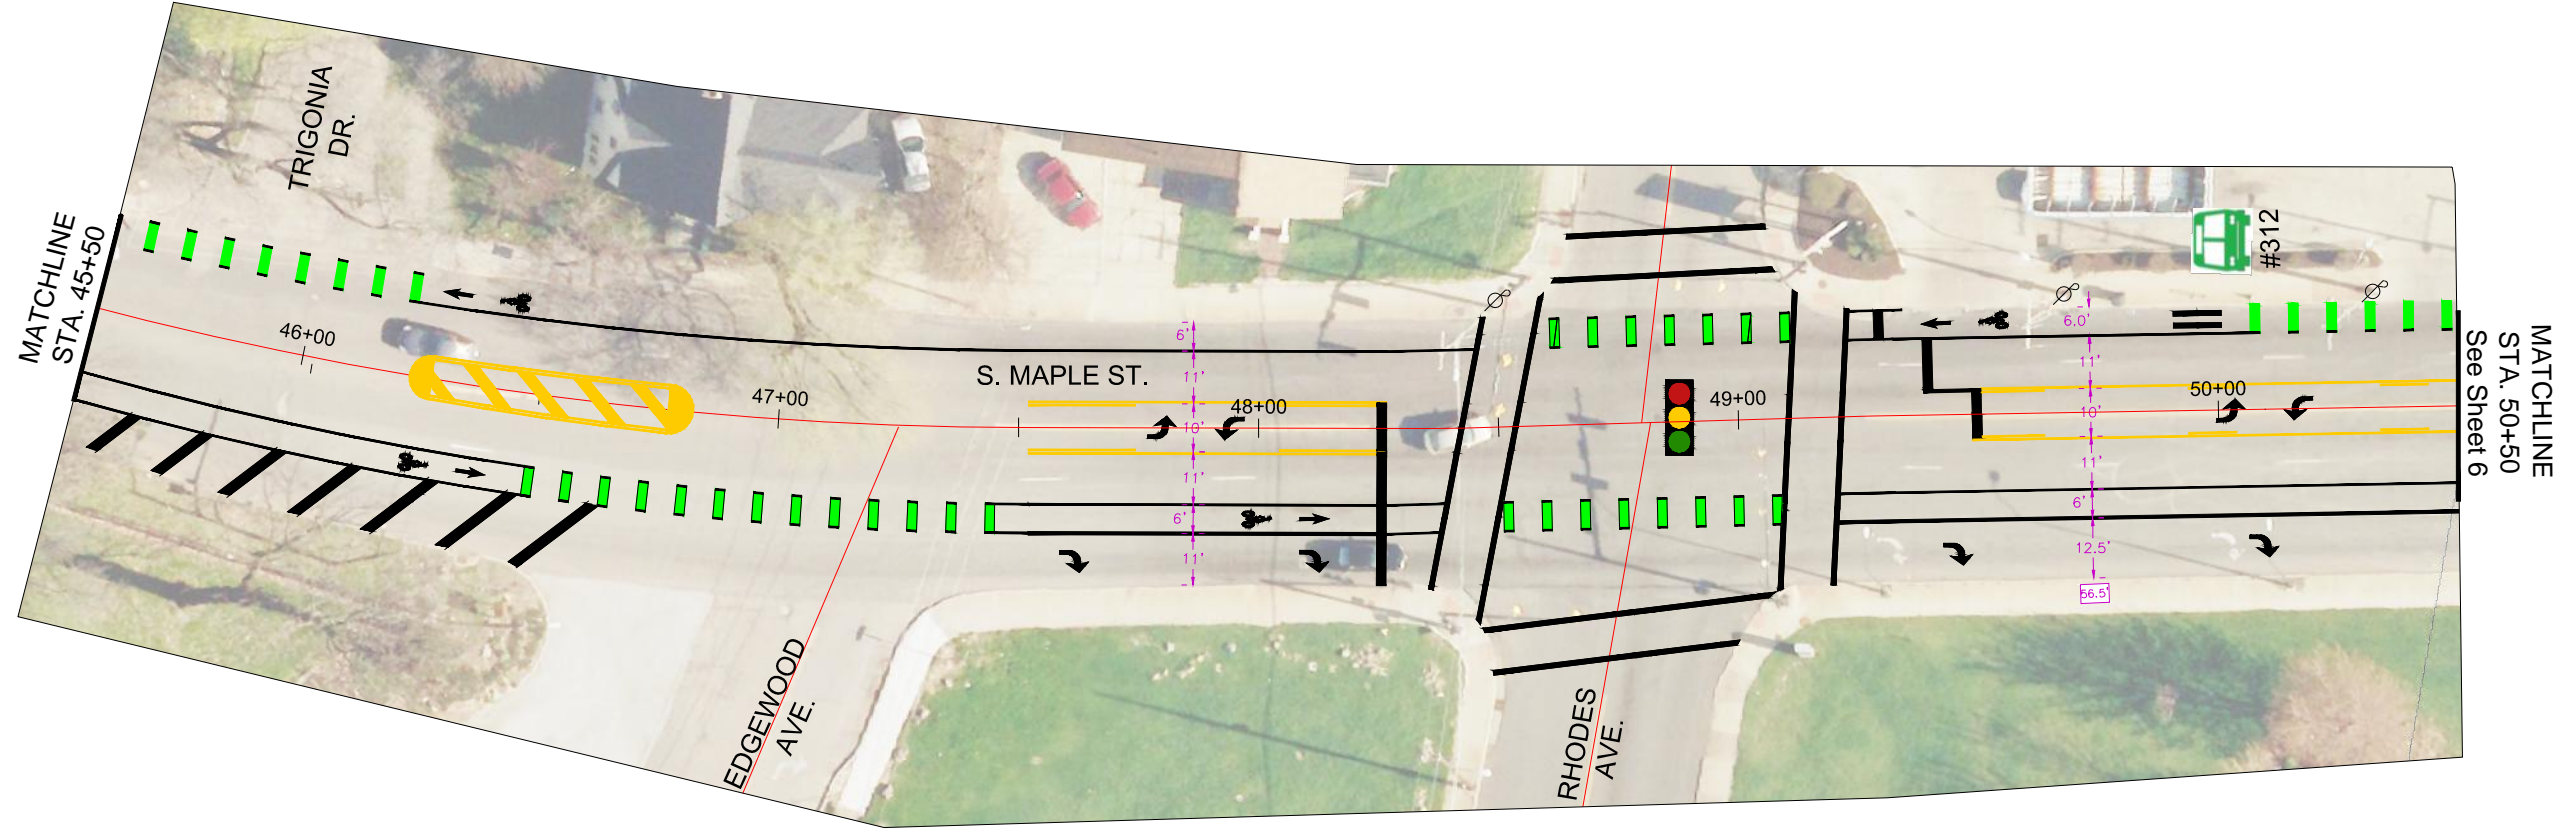

MATCHLINE
STA. 50+50
See Sheet 5

