
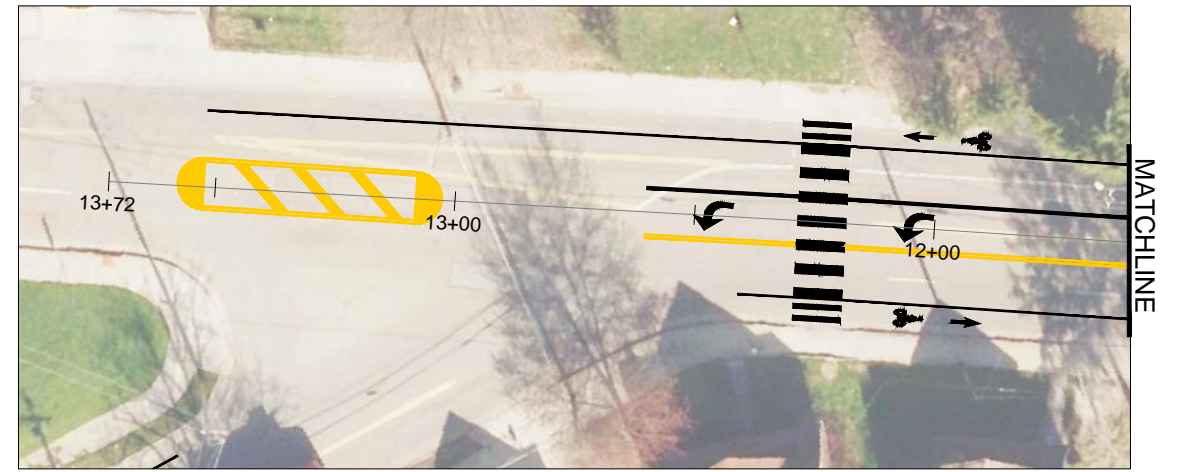
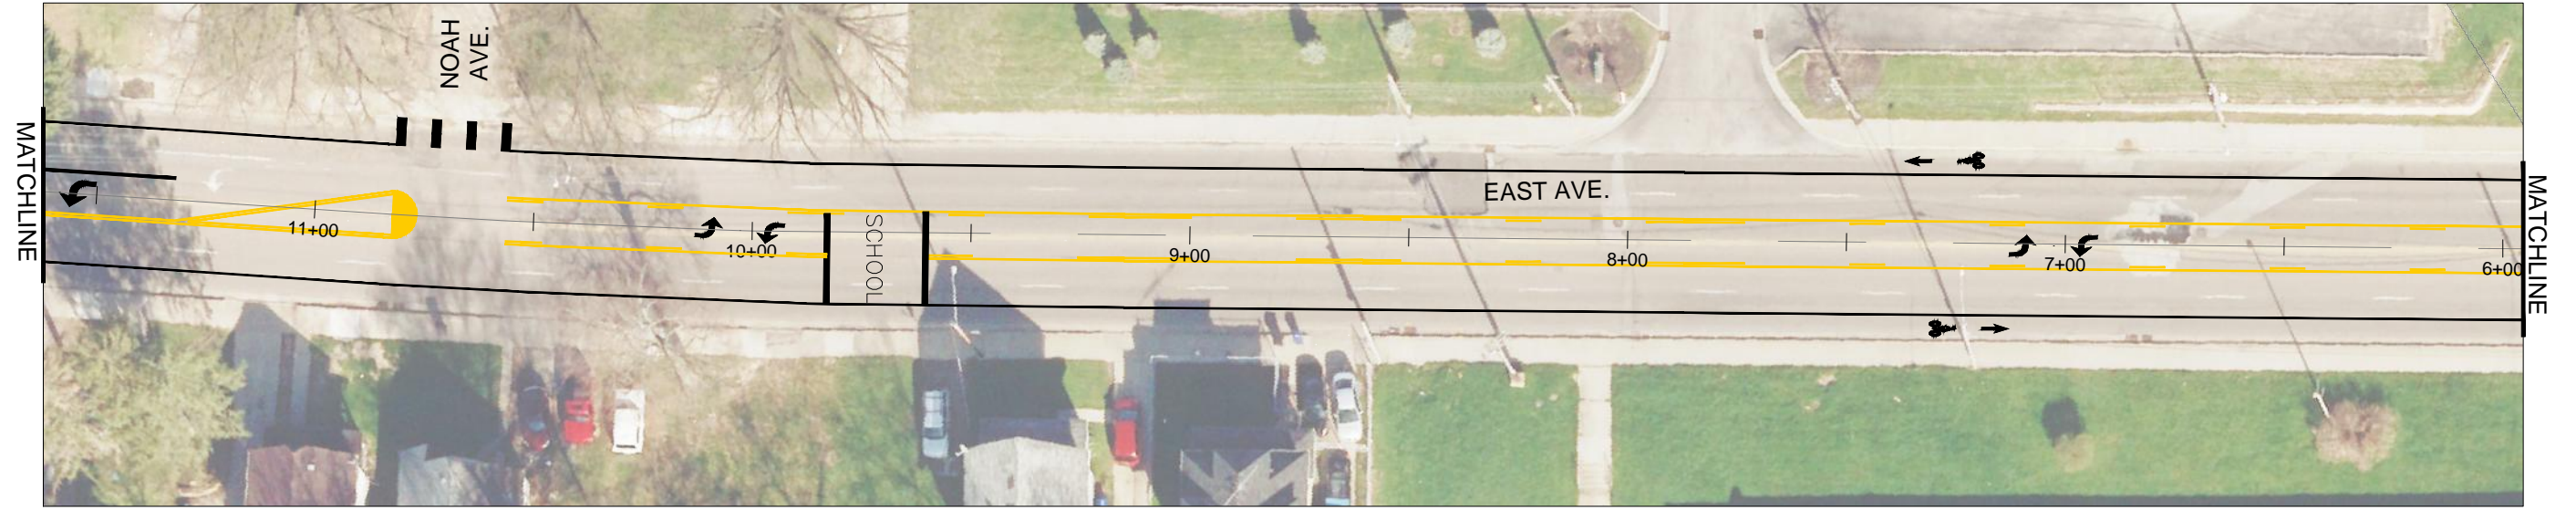


EAST AVENUE

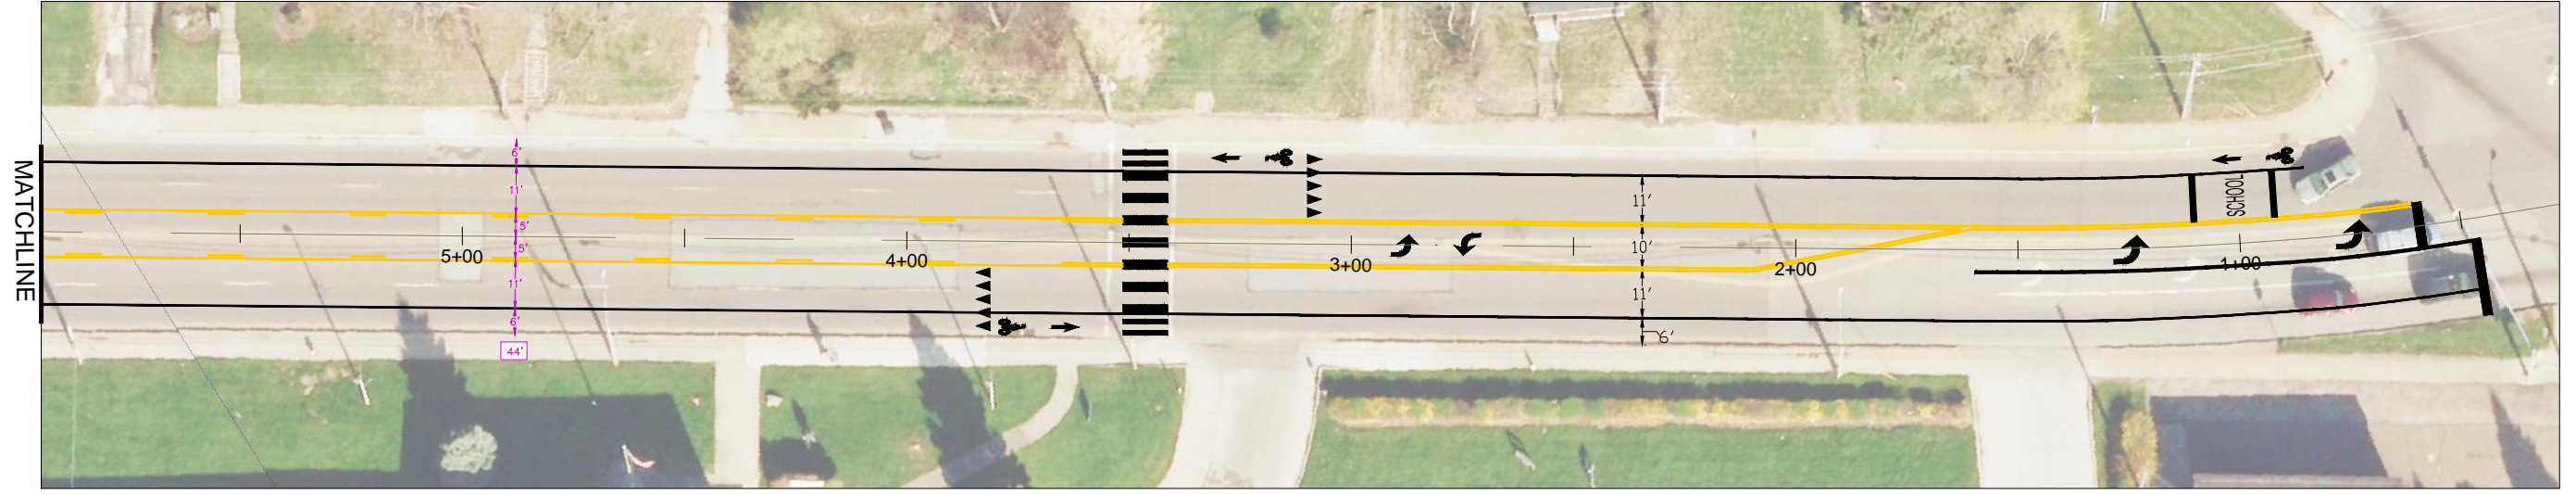

REVISIONS	DATE	DRAW NM	CHECKED	DATE

Marking Plan

EAST AVE.  
V. ODOM TO MANCHESTER

CITY OF AKRON  
DEPARTMENT OF PUBLIC SERVICE  
TRAFFIC ENGINEERING DIVISION

