
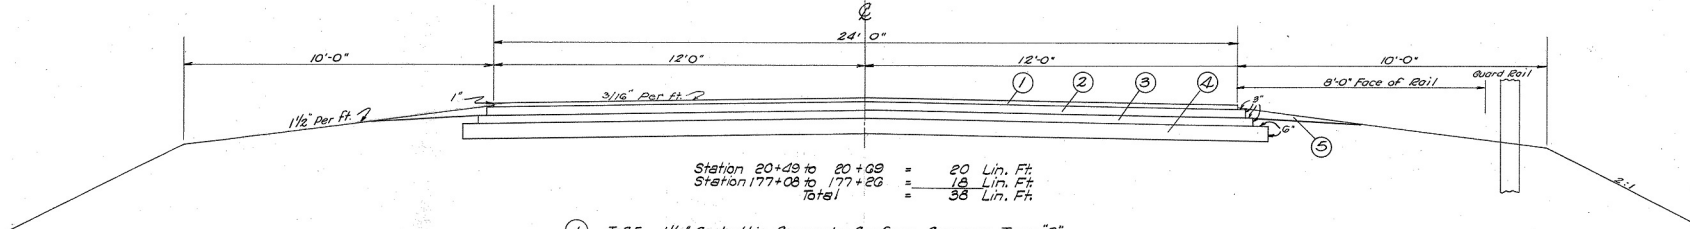
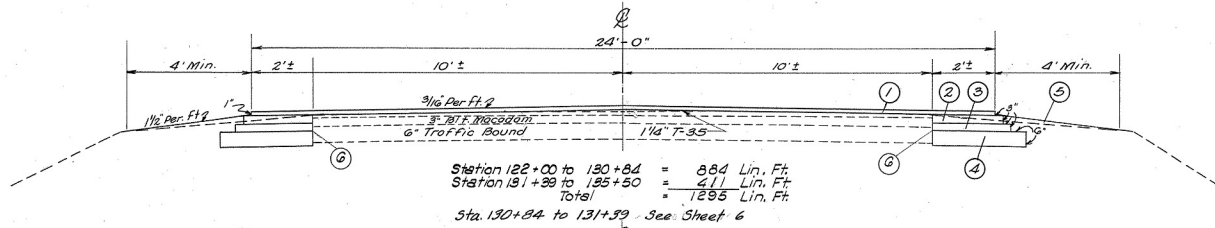
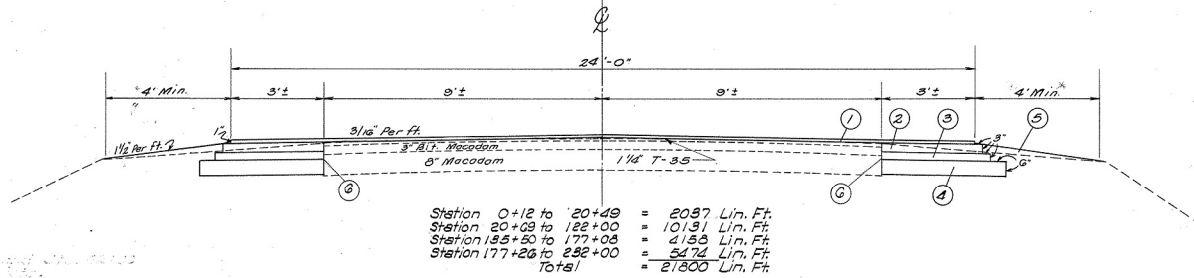


TYPICAL SECTIONS T-35


FED. RD. DIVISION	STATE	PROJECT	TYPE FUND.	2
2	OHIO	H. I. F.	1952	17

LIC-13-(2.65-5.22)

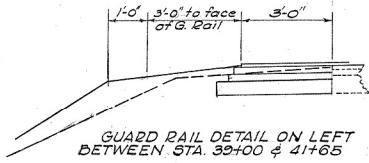

- ① T-35 1 1/2" Asphaltic Concrete Surface Course - Type "C"
- ② B-35 3" Asphaltic Concrete Leveling Course
- ③ B-35 3" Asphaltic Concrete Base Course
- ④ SS-5 6" Classified Embankment Material, grading Co-D
- ⑤ I-17 Side Approaches, Mail Box Turnouts and Berm Material
- ⑥ E-8 Sealing only.

For special berm and ditch work see cross sections.

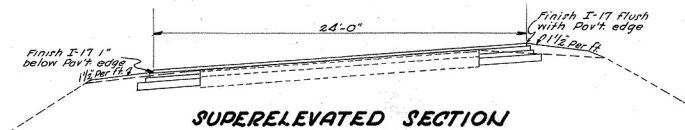

Revised by ves
6-18-57
A.R.