
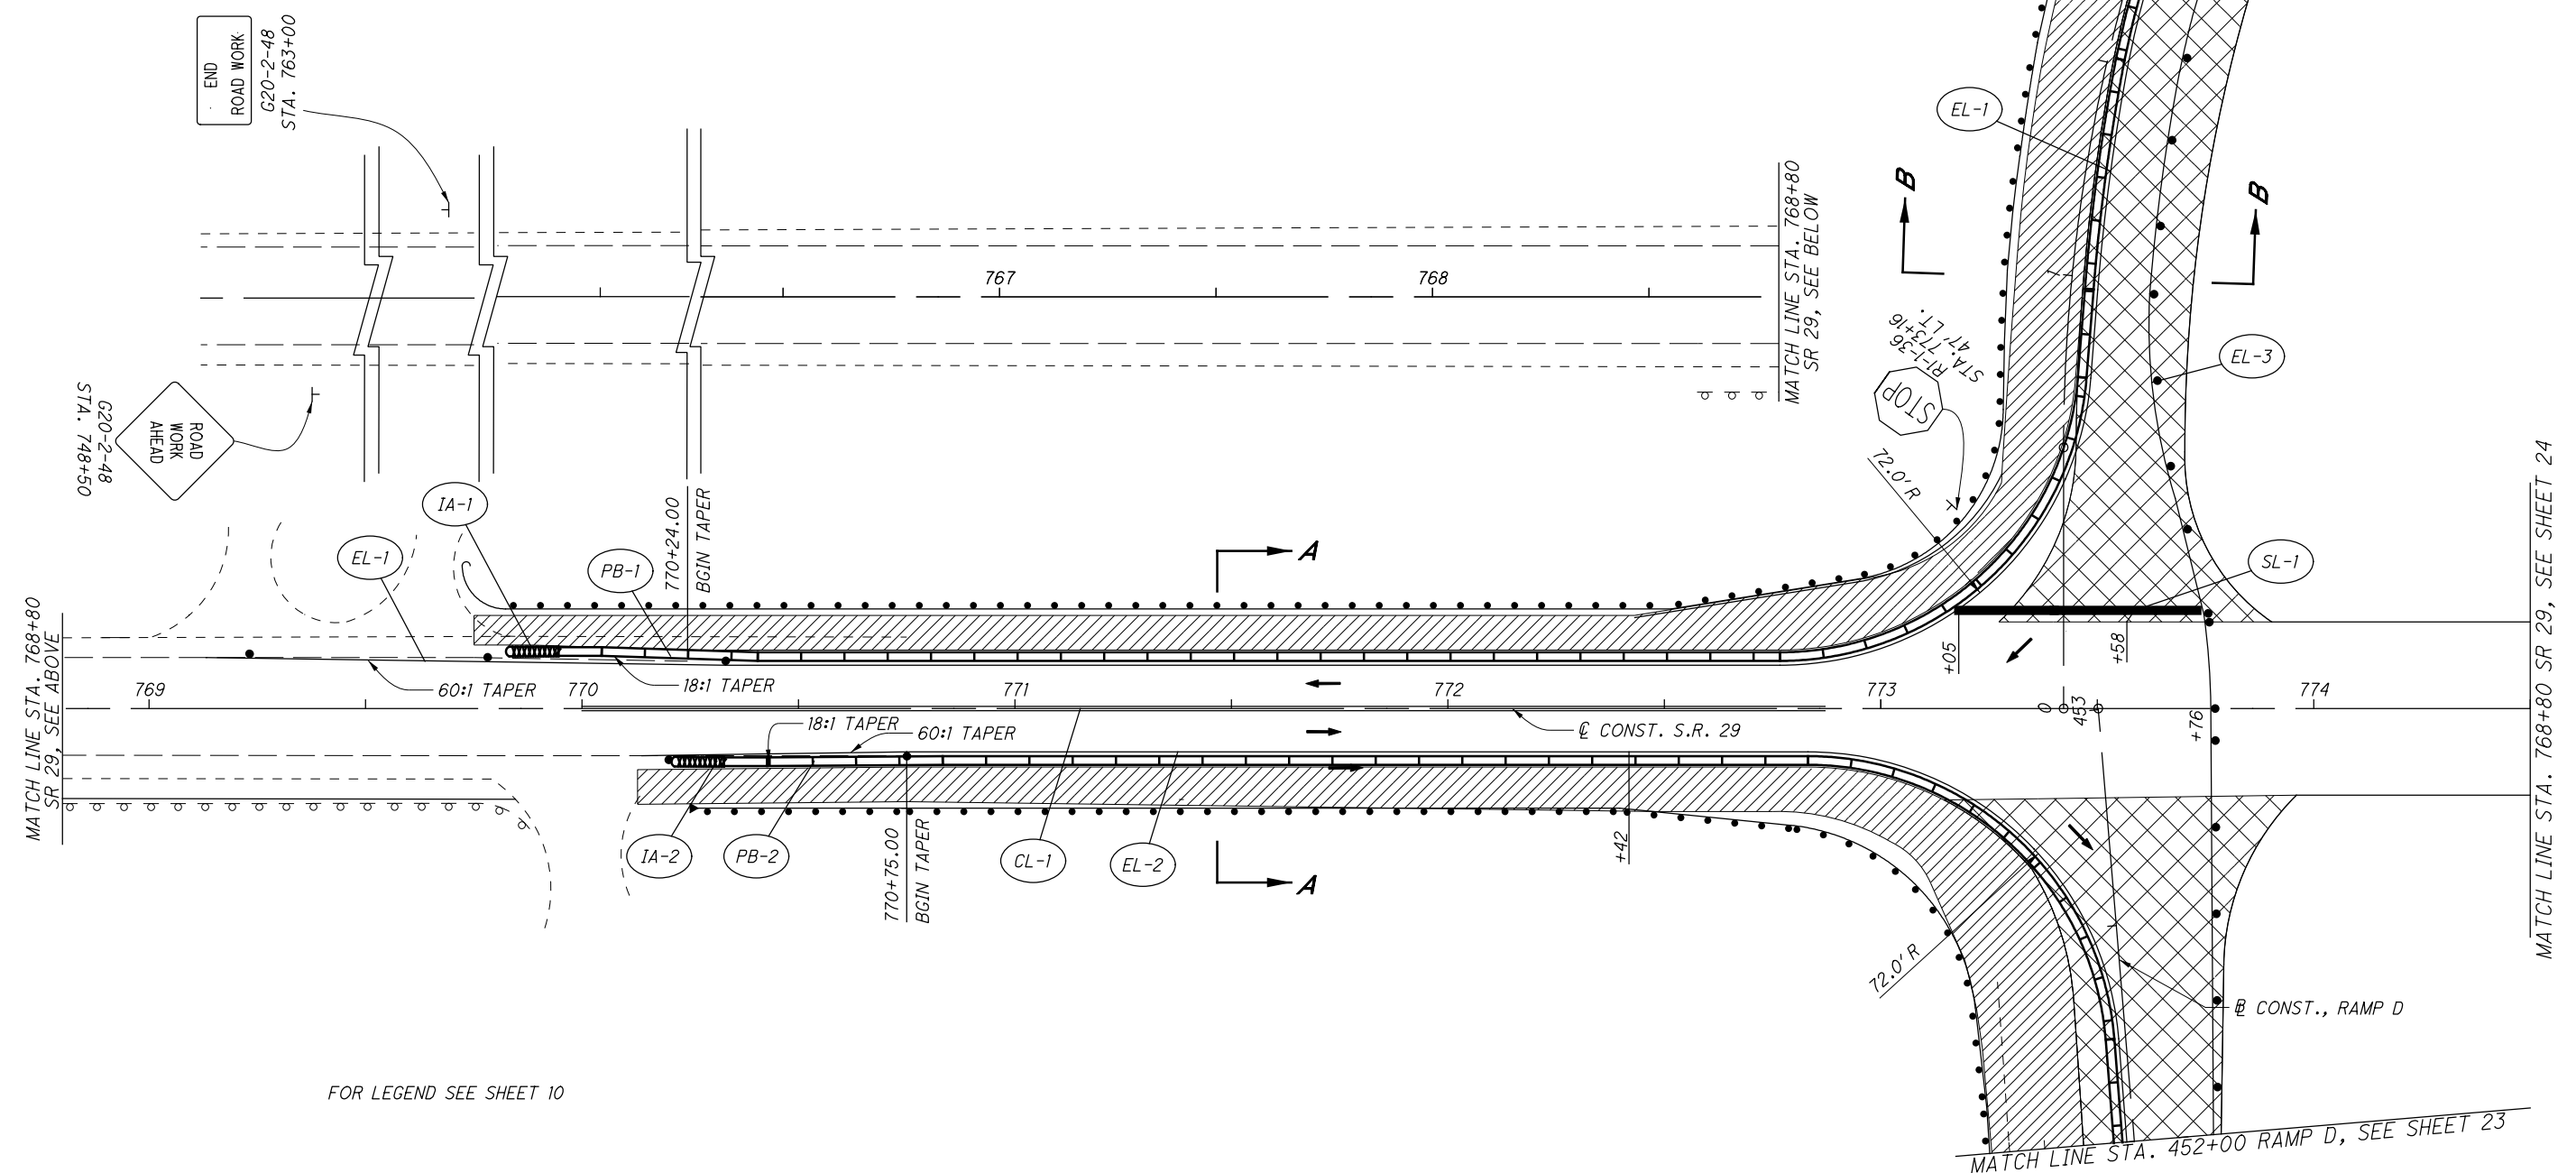


P:\TransportationProjects\2012\Projects\SHE\92207\mot\sheet\92207MH011.dgn 6/25/2015 11:11:45 AM Maged Gerges

ESTIMATED QUANTITIES

REF. NO.	STATION		SIDE	614							622	
	FROM	TO		WORK ZONE IMPACT ATTENUATOR (UNIDIRECTIONAL)	BARRIER REFLECTOR, TYPE B2	OBJECT MARKER, TWO WAY	WORK ZONE CENTER LINE, CLASS I, 740.06, TYPE I (DOUBLE SOLID)	WORK ZONE EDGE LINE, CLASS I, 740.06, TYPE I (WHITE)	WORK ZONE EDGE LINE, CLASS I, 740.06, TYPE I (YELLOW)	WORK ZONE STOP LINE, CLASS I, 740.06, TYPE I	PORTABLE BARRIER, 32"	
			EACH	EACH	EACH	MILE	MILE	MILE	FT	FT		
IA-1	768+95		LT.	1								
CL-1	763+50	772+94	RT.				0.18					
EL-1	763+50	3+00 RAMP B	RT.					0.22				
EL-2	763+50	452+00 RAMP D	RT.					0.18				
EL-3	452+00 RAMP D	3+00 RAMP B	RT.						0.07			
PB-1	769+78	13+12 RAMP B	LT.		15	15				1640		
PB-2	770+24	441+00 RAMP D	RT.							1480		
SL-1	773+38	773+58	LT.						20			
TOTALS CARRIED TO SUB-SUMMARY				1	15	15	0.18	0.40	0.07	20	3120	

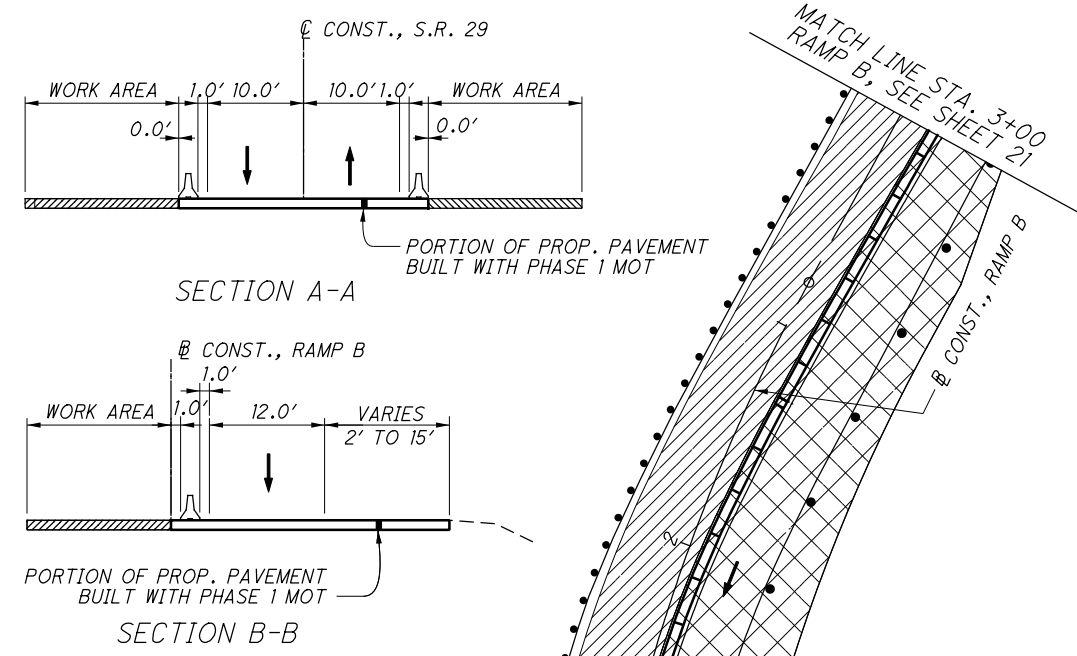

FOR LEGEND SEE SHEET 10



MAINTENANCE OF TRAFFIC PHASE 2
STA. 758+00.00 TO STA. 774+50.00

SHE - 29 - 14.63

20
144