


PLAN

CURVE DATA

$\Delta = 15^\circ - 36' - 20''$
 $D = 0^\circ - 40'$
 $R = 8594.37'$
 $T = 1177.71'$
 $L = 2340.83'$
 $S = 0.021' / ft.$

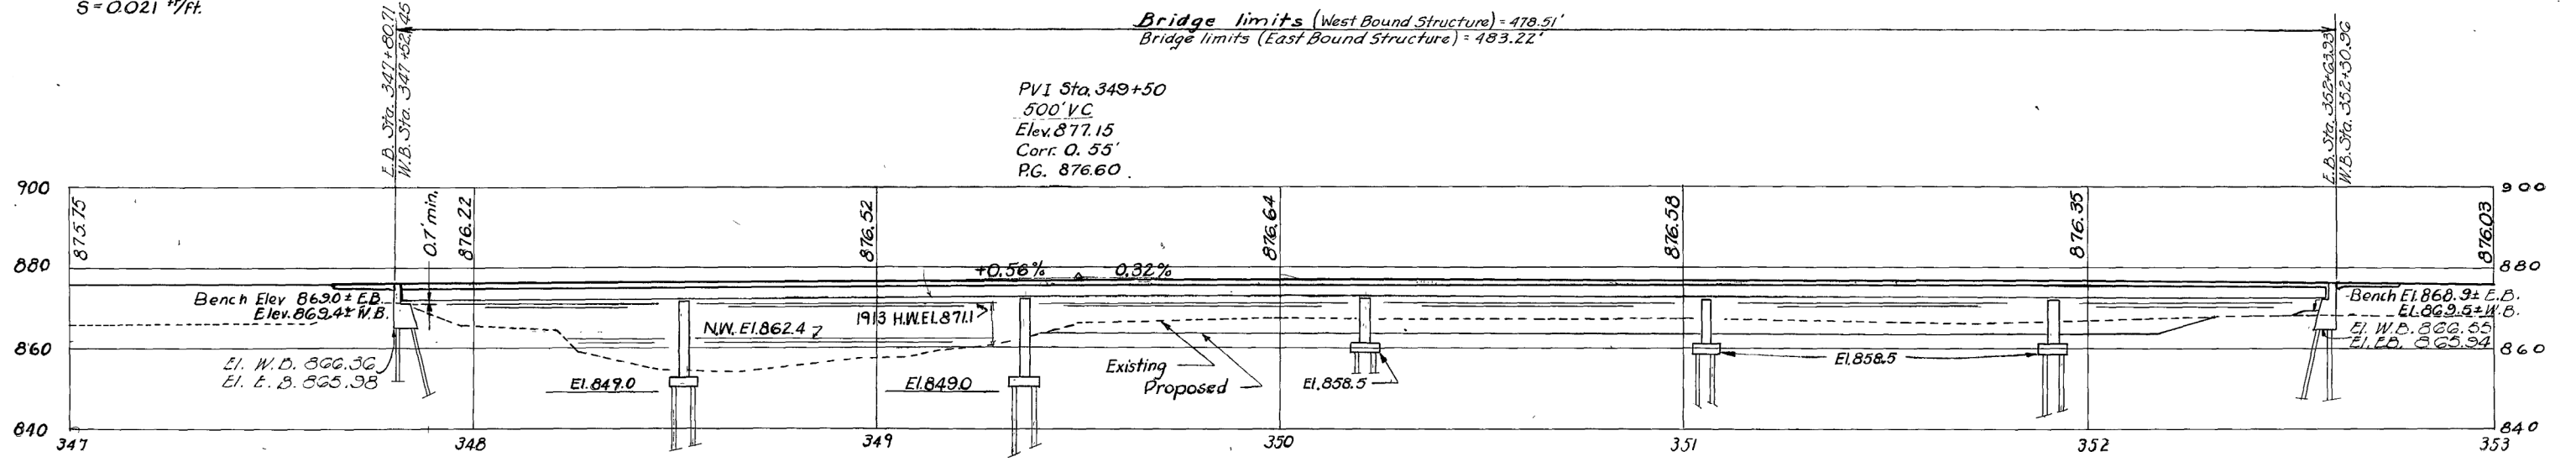

PROFILE ON ϕ OF E.B. STRUCTURE