

SR-37  
OG. 35

STATE OF OHIO.  
DEPARTMENT OF HIGHWAYS & PUBLIC WORKS.  
DIVISION OF HIGHWAYS.  
BUREAU OF CONSTRUCTION.  
**LANCASTER-NEWARK ROAD.**  
I.C.H. No. 359-SEC. G.-PET. No. 4003.  
**FAIRFIELD COUNTY.**  
PLEASANT & WALNUT TPS. NOV. 1921.

INDEX.

Title Page	p1
Typical Cross Section	p2
Plans and Profile	p3-7
Cross Sections	p8-12
Miscellaneous	p13
Bridge at Sta. 310	p14
Bridge at Sta. 380	p15
Summary Sheets	p16-17

The Standard Specifications of the State of Ohio Division of Highways in force on date of contract will govern this improvement.

I hereby approve these plans and declare that the making of this improvement will require the closing to traffic of the highway and that the detours will be provided as shown on the plan and estimates.

Approved J. P. Schupp  
Date, 11/17/21 Resident Engineer


Approved Eugene M. Davis  
Date, 3/10/22 Division Engineer

Approved E. J. Hoover  
Date, 3/14/22 State Highway Engineer

Approved Leon C. Henrich  
Date, 3/30/22 Director of Highways and Public Works.

CONVENTIONAL SIGNS.

Township Line	-----
Section Line	-----
Center Line	-----
Fence	-----
Telephone	TTTTTTTT

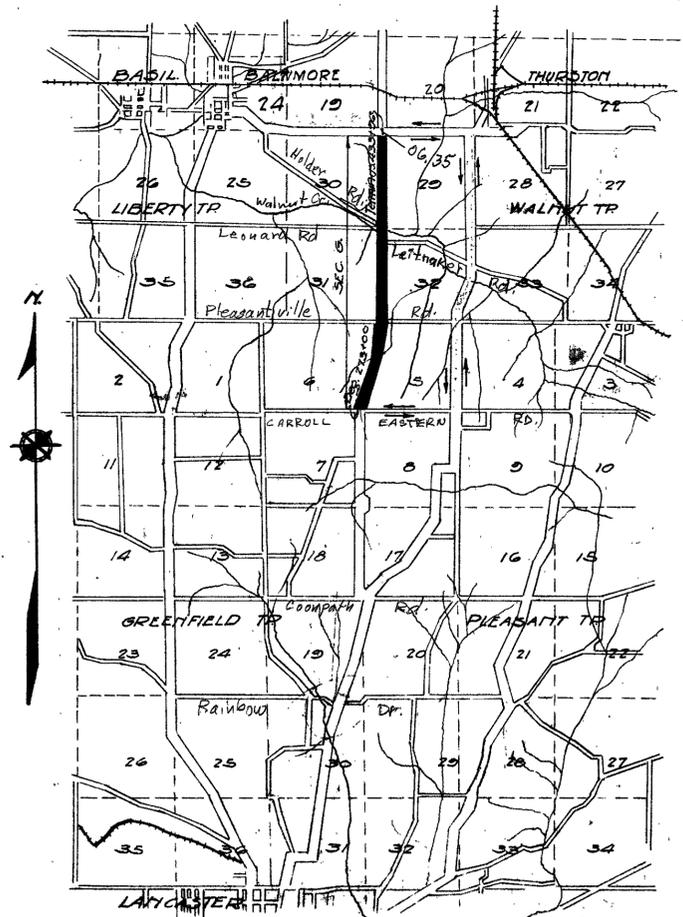

LOCATION PLAN.  
SCALE OF MILES

Portion to be improved -----  
Detours shown thus: -----  
SCALES

- Plan 1"=100'
- Profile (Vertical) 1"=10'
- Profile (Horizontal) 1"=100'
- Cross Sections 1"=5'


We the Commissioners of Fairfield County hereby approve these plans and certify that the right-of-way 60 feet wide, is available for the construction, maintenance and repair of the above highway.

Wm. White

A. Hartman

John H. Young

Date, 11/17/21 County Commissioners.

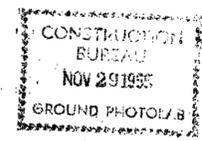








SECTION 31

FRANK MILLER.  
15683

J.W. & L.E. FEINSTERMAKER.  
12335

DAUBEMIRE & REAM.  
6961

DARIUS REAM.  
6052

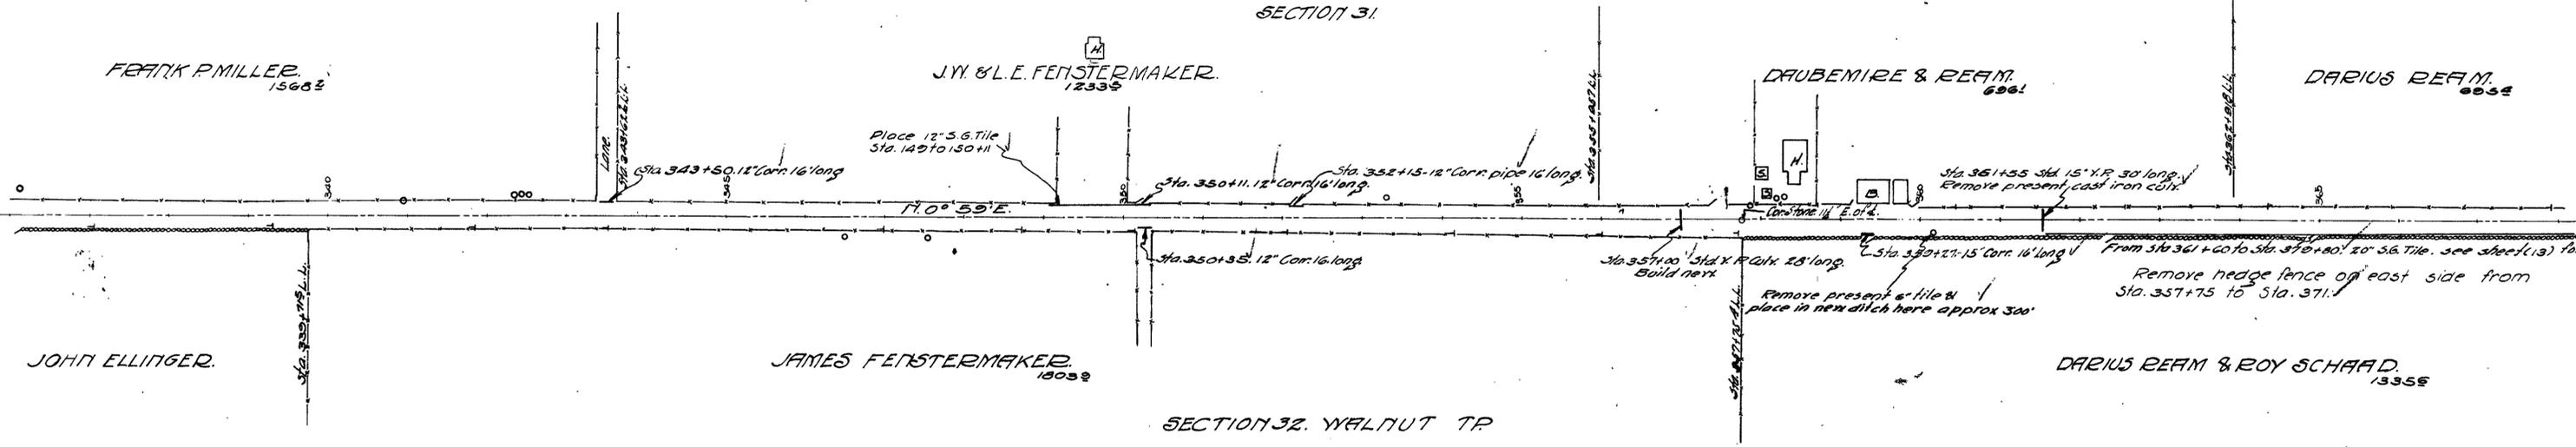

JOHN ELLINGER.

JAMES FEINSTERMAKER.  
18083

DARIUS REAM & ROY SCHAAD.  
13355

SECTION 32. WALNUT TP

