

STATE OF OHIO
DEPARTMENT OF TRANSPORTATION

FAY / PIC - SSR - FY 21

FAYETTE COUNTY PICKAWAY COUNTY

PROJECT DESCRIPTION

REPLACE VARIOUS FLATSHEET SIGNS, SIGN REFLECTOR & SUPPORTS IN FAYETTE COUNTY & PICKAWAY COUNTY.

EARTH DISTURBED AREAS

PROJECT EARTH DISTURBED AREA: N/A*
ESTIMATED CONTRACTOR EARTH DISTURBED AREA: N/A*
NOTICE OF INTENT EARTH DISTURBED AREA: N/A*
* SIGNING PROJECT

LIMITED ACCESS


THIS IMPROVEMENT IS ESPECIALLY DESIGNED FOR THROUGH TRAFFIC AND HAS BEEN DECLARED A LIMITED ACCESS HIGHWAY OR FREEWAY BY ACTION OF THE DIRECTOR IN ACCORDANCE WITH THE PROVISIONS OF SECTION 5511.02 OF THE OHIO REVISED CODE.

2019 SPECIFICATIONS

THE STANDARD SPECIFICATIONS OF THE STATE OF OHIO, DEPARTMENT OF TRANSPORTATION, INCLUDING SUPPLEMENTAL SPECIFICATIONS LISTED IN THE PLANS AND CHANGES LISTED IN THE PROPOSAL SHALL GOVERN THIS IMPROVEMENT.

TRAFFIC NOT REROUTED

I HEREBY APPROVE THESE PLANS AND DECLARE THAT THE MAKING OF THIS IMPROVEMENT WILL NOT REQUIRE THE CLOSING TO TRAFFIC OF THE HIGHWAY AND THAT PROVISIONS FOR THE MAINTENANCE OF TRAFFIC AND SAFETY WILL BE AS SET FORTH ON PLANS AND ESTIMATES.

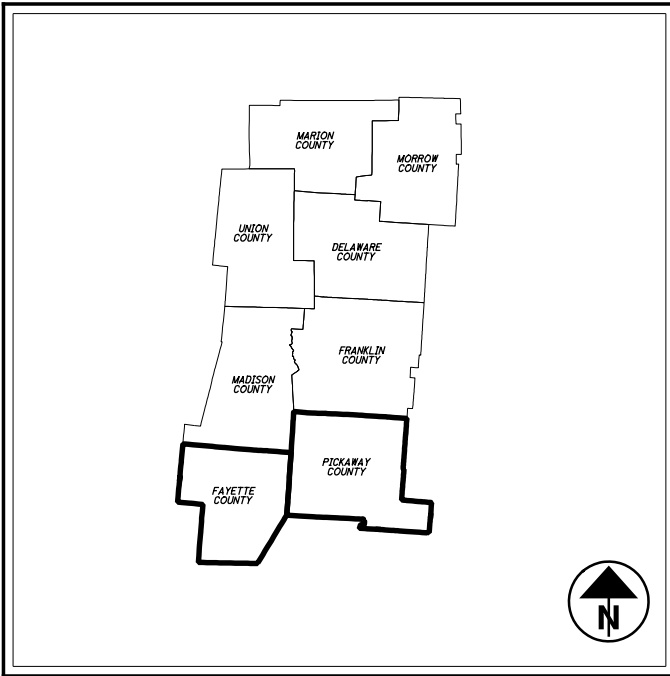

LOCATION MAP

FAYETTE COUNTY LATITUDE: 39°34' LONGITUDE: -83°28'
PICKAWAY COUNTY LATITUDE: 39°38' LONGITUDE: -83°20'

PORTION TO BE IMPROVED	—————
INTERSTATE HIGHWAY	—————
FEDERAL ROUTES	—————
STATE ROUTES	—————
COUNTY & TOWNSHIP ROADS	—————
OTHER ROADS	—————

DESIGN DESIGNATION

CURRENT ADT (2019)	VARIES
DESIGN YEAR ADT (2034)	VARIES
DESIGN HOURLY VOLUME (2034)	VARIES
DIRECTIONAL DISTRIBUTION	VARIES
TRUCKS (24 HOUR B&C)	VARIES
DESIGN SPEED	VARIES
LEGAL SPEED	VARIES
DESIGN FUNCTIONAL CLASSIFICATION:	VARIES
NHS PROJECT	VARIES

DESIGN EXCEPTIONS

NONE

INDEX OF SHEETS:

TITLE	1
GENERAL NOTES	2
MAINTAINENCE OF TRAFFIC NOTES	3 - 4
GENERAL SUMMARY	5
TRAFFIC CONTROL SUBSUMMARY	6 - 7
SIGNING PLANS & QUANTITIES	8 - 163

PLANS CERTIFIED BY:
NAME: *[Signature]* DATE: 8/22/20
DISTRICT 6
OHIO DEPT. OF TRANSPORTATION

UNDERGROUND UTILITIES
Contact Two Working Days Before You Dig

OHIO811, 8-1-1, or 1-800-362-2764
(Non-members must be called directly)

PLAN PREPARED BY:
 IN HOUSE DESIGN

ENGINEERS SEAL:

SIGNED: *[Signature]*
DATE: 8/24/2020

STANDARD CONSTRUCTION DRAWINGS				SUPPLEMENTAL SPECIFICATIONS	SPECIAL PROVISIONS
MT-95.30	7/19/19	TC-22.20	1/17/14	800	7/17/20
MT-95.32	4/19/19	TC-41.10	7/19/13	821	4/20/12
MT-95.50	7/21/17	TC-41.20	10/18/13	832	10/19/18
MT-98.10	1/17/20	TC-41.30	10/18/13		
MT-98.11		TC-41.40	10/18/13		
MT-98.20	4/19/19	TC-41.41	07/19/19		
MT-98.22	1/17/20	TC-41.50	10/18/13		
MT-98.28	1/17/20	TC-42.10	10/18/13		
MT-105.10	1/17/20	TC-42.20	10/18/13		
		TC-51.12	1/15/16		
		TC-52.10	10/18/13		
		TC-52.20	7/20/18		
		TC-73.20	1/17/20		

APPROVED: *[Signature]*
DATE: 8-24-20 DISTRICT DEPUTY DIRECTOR

APPROVED: _____
DATE: _____ DIRECTOR, DEPARTMENT OF TRANSPORTATION

I:\ProjectData\107557_FAYPIC-SSR-FY21\Design\Roadway\Sheets\107557_GTO01.dgn 107557_GTO01 8/24/2020 11:16:35 AM vpatel

FEDERAL PROJECT NO. N/A
CONSTRUCTION PROJECT NO. 107557
RAILROAD INVOLVEMENT NONE
FAY / PIC - SSR - FY 21
1/163

GENERAL:

ALL TRAFFIC CONTROL DEVICES SHALL BE FURNISHED, ERECTED, MAINTAINED, AND REMOVED BY THE CONTRACTOR IN ACCORDANCE WITH THE OHIO MANUAL OF UNIFORM TRAFFIC CONTROL DEVICES.

CONTRACTORS EQUIPMENT - OPERATION AND STORAGE:

THE CONTRACTOR'S EQUIPMENT SHALL BE OPERATED IN THE DIRECTION OF TRAFFIC WHERE PRACTICAL. EQUIPMENT SHALL HAVE AT LEAST ONE AMBER FLASHING LIGHT. WHEN PARKED ALONG THE HIGHWAY, THE EQUIPMENT SHALL BE LOCATED EITHER A MINIMUM OF THIRTY FEET FROM THE EDGE OF PAVEMENT OR SIX FEET BEHIND GUARDRAIL WITH A MINIMUM OF 125 FEET OF GUARDRAIL PRECEDING THE EQUIPMENT. ALL OTHER EQUIPMENT, INCLUDING PRIVATE VEHICLES, SHALL BE STORED AT AN APPROVED CONTRACTOR'S STORAGE AREA. THE CONTRACTOR SHALL NOT PARK EQUIPMENT ON THE RIGHT-OF-WAY WITHOUT APPROVAL OF THE PROJECT ENGINEER. ALL STAGING AREAS IN THE RIGHT-OF-WAY WILL BE APPROVED BY THE PROJECT ENGINEER.

ALL VEHICLES AND EQUIPMENT SHALL BE KEPT IN PROPER REPAIR. ALL EQUIPMENT SHALL BE KEPT SUFFICIENTLY SECURE SO AS TO PREVENT LITTERING OR LEAKAGE OF FLUID. THE CONTRACTOR IS REQUIRED AND SHALL BE HELD RESPONSIBLE FOR THE CLEAN UP AND REMEDIATION OF ANY AND ALL SPILLS TO THE STANDARDS SET BY THE E.P.A. AND SHALL BE AT THE CONTRACTOR'S EXPENSE.

ESTIMATED QUANTITIES:

THE QUANTITIES SHOWN IN THE GENERAL SUMMARY ARE ESTIMATED QUANTITIES AND VARIANCES CAN BE EXPECTED IN THE ACTUAL QUANTITIES USED DURING THE LIFE OF THIS CONTRACT.

CONTINGENCY QUANTITIES:

CONTINGENCY REPAIR QUANTITIES ARE CONTAINED WITHIN THIS PLAN. THESE CONTINGENCY QUANTITIES ARE ONLY TO BE USED WITHIN THE LIMITS OF THE WORK DEFINED IN THIS PROJECT. THE CONTRACTOR SHALL NOT ORDER MATERIALS OR PERFORM WORK FOR ITEMS DESIGNATED BY PLAN NOTE TO BE USED "AS DIRECTED BY THE ENGINEER" UNLESS AUTHORIZED BY THE ENGINEER. THE ACTUAL WORK LOCATIONS AND QUANTITIES USED FOR SUCH ITEMS SHALL BE INCORPORATED INTO THE FINAL CHANGE ORDER GOVERNING COMPLETION OF THIS PROJECT.

PLAN DETAILS:

PLAN VIEW DETAILS HAVE BEEN PROVIDED IN THIS PLAN TO SHOW STATION PLACEMENT FOR PROPOSED SIGNS. THE CONTRACTOR SHALL USE EXISTING LANDMARKS SUCH AS EXISTING SIGNS AND INTERSECTIONS STATION EQUATIONS TO ACCURATELY PLACE PROPOSED SIGNS.

ITEM 630 - REMOVAL ITEMS:

ALL EXISTING EXTRUSHEET AND FLAT SHEET SIGNS SHALL REMAIN IN PLACE UNTIL THE PROPOSED EXTRUSHEET AND FLAT SHEET SIGNS HAVE BEEN ERECTED IN PLACE. WHERE A NEW SIGN IS TO BE INSTALLED IN THE SAME GENERAL LOCATION AS THE EXISTING SIGN, SEEK TO PLACE THE NEW SIGN BEHIND THE EXISTING SIGN. THE EXISTING SIGN SHOULD BE IN PLAIN VIEW UNTIL IT IS READY FOR REMOVAL AND THE NEW SIGN WILL BE IN PLAIN VIEW.

REMOVAL OF GROUND MOUNTED SIGN & RE-ERECTION, AS PER PLAN:

THE CONTRACTOR SHALL REMOVE THE EXISTING SIGN ASSEMBLY TAKING CARE NOT TO DAMAGE THE SIGN OR ANY BRACKETS USED TO SECURE THE SIGN(S). THE CONTRACTOR SHALL RE-USE THE EXISTING SIGN ASSEMBLY TO RE-ERECT THE SIGN(S) AT ITS PREVIOUS LOCATION UNLESS OTHERWISE NOTED IN THE PLANS. STREET NAME SIGN ASSEMBLIES MAY INCLUDE MULTIPLE STREET NAME SIGNS ON ONE BRACKET BUT WILL BE PAID AS ONE (1) EACH FOR THE ENTIRE ASSEMBLY. ALL MATERIAL, LABOR, AND EQUIPMENT NECESSARY TO COMPLETE THE WORK DESCRIBED ABOVE IS TO BE INCLUDED IN THE UNIT BID PRICE FOR ITEM 630 REMOVAL OF GROUND MOUNTED SIGN & RE-ERECTION, AS PER PLAN


SIGNING, MISC: REMOVAL OF POST REFLECTOR

THIS ITEM SHALL CONSIST OF REMOVING & DISPOSING OF THE EXISTING SIGN POST REFLECTOR IN PREPARATION FOR THE INSTALLATION OF NEW SIGN POST REFLECTORS. ALL MATERIAL, LABOR, AND EQUIPMENT NECESSARY TO COMPLETE THE WORK DESCRIBED ABOVE IS TO BE INCLUDED IN THE UNIT BID PRICE FOR ITEM 630 - SIGNING, MISC: REMOVAL OF POST REFLECTOR.

ITEM 630 - GROUND MOUNTED SUPPORT, NO. 2 POST:

ITEM 630 - GROUND MOUNTED SUPPORT, NO. 3 POST:

ALL OF THE PROPOSED GROUND MOUNTED NO. 3 SUPPORTS WITHIN THIS PROJECT ARE REQUIRED TO BE MADE AS SHOWN BELOW. PAYMENT FOR THE ABOVE WORK SHALL BE MADE AT THE UNIT PRICE BID FOR ITEM 630 - GROUND MOUNTED SUPPORT AND SHALL INCLUDE ALL LABOR, TOOLS, EQUIPMENT AND MATERIALS NECESSARY TO CONSTRUCT A COMPLETE AND FUNCTIONAL SIGN SUPPORT.

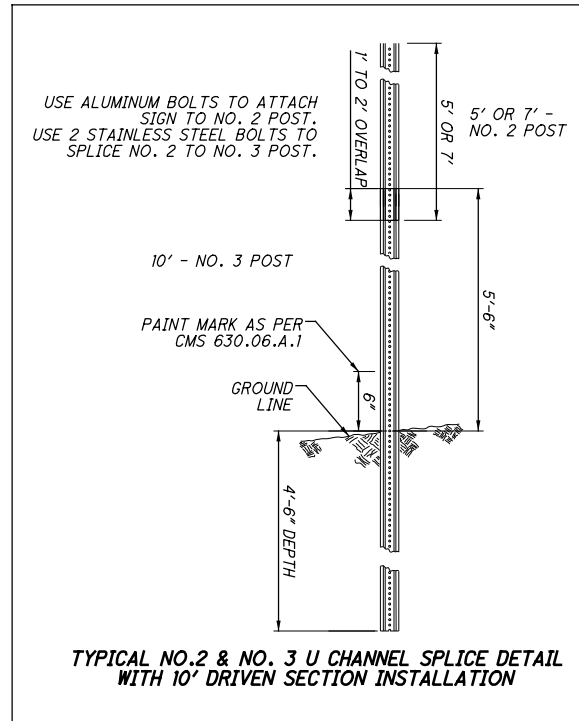

ITEM 630 - SIGNS, (FLAT SHEET AND EXTRUSHEET):

THE CONTRACTOR IS RESPONSIBLE FOR REPLACEMENT OF PERMANENT TRAFFIC CONTROL SIGNS DAMAGED OR REMOVED DURING CONSTRUCTION. ANY SIGNS REMOVED FROM THEIR EXISTING LOCATION SHALL BE TEMPORARILY REPLACED IMMEDIATELY. THE CONTRACTOR WILL BE CHARGED IF IT BECOMES NECESSARY FOR THE TRANSPORTATION DIVISION TO PERFORM SIGN REPLACEMENT WORK. THE CONTRACTOR SHALL ASSUME ALL LIABILITY FOR MISSING, DAMAGED AND IMPROPERLY PLACED SIGNS. WHERE THE PLANS CALL FOR A PERMANENT SIGN TO BE COVERED, THE CONTRACTOR SHALL DO SO IN SUCH A MANNER AS TO AVOID DAMAGING THE PERMANENT SIGN WHEN THE COVER IS REMOVED. THE COVER SHALL BE TOTALLY OPAQUE. THE USE OF ADHESIVE TAPE APPLIED DIRECTLY TO A SIGN FACE IS STRICTLY PROHIBITED.

FOR SIGN POSITION UNLESS OTHERWISE DIRECTED BY THE ENGINEER THE FOLLOWING CONDITIONS SHALL APPLY. WHERE PHYSICAL CONDITIONS PERMIT, SIGNS SHALL HAVE THE CORRECT LATERAL AND VERTICAL CLEARANCE WITH RESPECT TO THE EDGE OF PAVEMENT IN ACCORDANCE WITH THE MINIMUM DISTANCE SHOWN ON THE STANDARD DRAWING. THE STATIONS ARE APPROXIMATE TO SHOW THE ORDER OF SIGNS IN RELATIONSHIP TO EACH OTHER AND ARE NOT TO BE CONSIDERED EXACT LOCATIONS.

SIGNS INDICATED AS NEW INSTALLATIONS SHALL BE LOCATED AS APPROVED BY THE ENGINEER. WHERE A NEW SIGN IS TO BE INSTALLED IN THE SAME GENERAL LOCATION AS THE EXISTING SIGN, SEEK TO PLACE THE NEW SIGN BEHIND THE EXISTING SIGN. THE EXISTING SIGN SHOULD BE IN PLAIN VIEW UNTIL IT IS READY FOR REMOVAL AND THE NEW SIGN WILL BE IN PLAIN VIEW. AFTER INSTALLATION ALL SIGNS SHALL BE INSPECTED AS PER CMS 630.13.

EXISTING SIGNS NOT SHOWN ON THE SCHEMATIC SHEETS OR LISTED ON THE SUB SUMMARY AS WORK LOCATIONS SHALL NOT BE DISTURBED.

ALL EXTRUSHEET SIGNS SHALL BE LAID OUT AND FABRICATED AS PROPOSED IN THE CONTRACT. IN NO CASE SHALL ANY SIGN LEGENDS BE CHANGED WITHOUT PRIOR NOTIFICATION TO THE DISTRICT SIX PRODUCTION DEPARTMENT. CERTIFIED DRAWINGS AS PER CMS 630.03 SHALL BE SUBMITTED TO THE PROJECT ENGINEER.

ITEM 630 - SIGN, FLAT SHEET, AS PER PLAN

ALL NEW OR REPLACEMENT, W8-13, "BRIDGE ICES BEFORE ROAD" SIGNS IDENTIFIED IN THE PLANS SHALL BE HINGED AND PAID FOR UNDER ITEM 630 - SIGN, FLAT SHEET, AS PER PLAN.

UTILITIES IMPACT:

IT IS EXPECTED THAT THE PROJECT WILL NOT HAVE ANY IMPACT ON EXISTING UTILITIES. THE CONTRACTOR SHALL CONTACT OURS AHEAD OF ANY POST INSTALLATION TO VERIFY THERE ARE NO CONFLICTS WITH ANY UTILITIES. IN THE EVENT THERE IS A CONFLICT THE CONTRACT SHALL ADJUST POLE PLACEMENT TO AVOID CONFLICT.

UTILITY NOTIFICATION

THE OHIO DEPARTMENT OF TRANSPORTATION HAS UTILITY FACILITIES (HIGHWAY LIGHTING, TRAFFIC SIGNALS, AND ITS) WITHIN THE LIMITS OF THIS PROJECT.

UTILITIES:

THE ODOT CONTRACTOR IS REQUIRED TO CONTACT OUPS A MINIMUM OF 48 HOURS EXCLUDING WEEKENDS AND HOLIDAYS TO PERMIT ALL UNDERGROUND UTILITIES AN OPPORTUNITY TO MARK THEIR LINES. IT IS ALSO THE ODOT CONTRACTOR'S RESPONSIBILITY TO CONTACT ALL NON-MEMBERS OF OUPS DIRECTLY A MINIMUM OF 48 HOURS' NOTICE EXCLUDING WEEKENDS AND HOLIDAYS TO PROVIDE THEM WITH THE SAME OPPORTUNITY.

WATERSHED PROTECTION:

THE WORK ASSOCIATED WITH THIS PROJECT IS BEING PERFORMED WITHIN THE DIRECT DRAINAGE AREA OF A WATERSHED. IT IS ESSENTIAL THAT ALL ACTIVITIES ASSOCIATED WITH THIS WORK BE PERFORMED IN A MANNER CONSISTENT WITH BEST WATERSHED MANAGEMENT PRACTICES INCLUDING, BUT NOT LIMITED TO;

AREAS OF DISTURBED GROUND SHALL HAVE APPROPRIATE EROSION AND SEDIMENT CONTROLS. IF HAZARDOUS/TOXIC MATERIALS INCLUDING BUT NOT LIMITED TO FUELS, OILS, BITUMEN'S, PAINTS, SEALANTS OR OTHER CHEMICALS, ARE STORED ON SITE, THEY SHALL BE STORED IN A DOUBLE-CONTAINMENT MANNER. ALL EQUIPMENT REPAIRS, MAINTENANCE, AND MECHANICAL WORK THAT COULD RESULT IN THE RELEASE OF HAZARDOUS/TOXIC MATERIALS SHALL BE PERFORMED IN AN APPROPRIATELY CONTAINED AREA, PREFERABLY OFF SITE OR AN APPROPRIATE OFF-SITE FACILITY.

IN THE EVENT THAT ANY HAZARDOUS/TOXIC MATERIALS INCLUDING BUT NOT LIMITED TO FUELS, OILS, BITUMEN'S, PAINTS, SEALANTS, OR OTHER CHEMICALS ARE SPILLED INTO ANY RIVER, THE CONTRACTOR SHALL IMMEDIATELY NOTIFY THE OHIO ENVIRONMENTAL PROTECTION AGENCY. THE CONTRACTOR SHOULD BE PREPARED TO PROVIDE DETAILED INFORMATION RELATIVE TO THE TYPE AND QUANTITY OF MATERIAL THAT HAS BEEN SPILLED AS WELL AS THE EXACT LOCATION AND THE EXACT TIME AT WHICH THE SPILL OCCURRED.

THE CONTRACTOR SHALL BE SOLELY RESPONSIBLE FOR INFORMING ALL SUBCONTRACTORS AND OTHER AGENTS OF THESE RESPONSIBILITIES, PRECAUTIONS, AND PROHIBITIONS.

WATER QUALITY PROTECTION:

NO TOXIC OR HAZARDOUS MATERIALS SUCH AS SEALANTS, PAINT, SOLVENTS, CLEANING AGENTS, EARTHEN MATERIALS, WASTE-WATER, FUELS OR DEBRIS OF ANY KIND SHALL BE DISCHARGED TO ANY STREAMS, DRAINAGE COURSES, OR BODIES OF WATER. ALL ASPHALT OR CONCRETE GRINDINGS, EXCESS ASPHALTIC OR CONCRETE MATERIALS OR ANY OTHER DEBRIS GENERATED DURING RESURFACING OR OTHER SIMILAR ACTIVITIES SHALL BE NOT BE DISPOSED OF WITHIN A FLOOD PLAIN BELOW THE 100-YEAR FLOOD ELEVATION. THE CONTRACTOR SHALL TAKE GREAT CARE TO MINIMIZE THE POTENTIAL TO CONTAMINATE THE PUBLIC DRINKING WATER SUPPLY, ALL PROJECT RELATED REFUELING AND MAINTENANCE ACTIVITIES SHALL BE PERFORMED IN AN ENVIRONMENTALLY RESPONSIBLE MANNER AND ALL PRECAUTIONS NECESSARY TO PREVENT LIQUIDS USED TO REPAIR, CLEAN, SEAL, OR TREAT ANY BRIDGE STRUCTURE (I.E. PAINT, SEALER, SOLVENT) FROM ENTERING STREAMS, WETLANDS OR OTHER WATERS OF THE UNITED STATES AND TAKE THE APPROPRIATE ACTIONS IN THE EVENT OF A RELEASE. THE CONTRACTOR IS REQUIRED AND SHALL BE HELD RESPONSIBLE FOR THE CLEAN UP AND REMEDIATION OF ANY AND ALL SPILLS.

I:\ProjectData\07557_FAYPIC-SSR-FY21\Design\Roadway\Sheets\07557_TN001.dgn 8/24/2020 8:25:51 AM vpatel

CALCULATED
VHP
CHECKED
XXX

GENERAL NOTES

FAY / PIC - SSR - FY21

I:\ProjectData\07557_FAYPIC-SSR-FY21\Design\Roadway\Sheets\07557_TN001.dgn 8/24/2020 8:25:42 AM vpatel

GENERAL:

ALL TRAFFIC CONTROL DEVICES SHALL BE FURNISHED, ERECTED, MAINTAINED, AND REMOVED BY THE CONTRACTOR IN ACCORDANCE WITH THE OHIO MANUAL OF UNIFORM TRAFFIC CONTROL DEVICES (CURRENT EDITION). COPIES ARE AVAILABLE FROM,

THE OHIO DEPARTMENT OF TRANSPORTATION
THE OFFICE OF TRAFFIC ENGINEERING,
1980 WEST BROAD STREET
COLUMBUS, OHIO 43223

THE CONTRACTOR SHALL NOT ORDER MATERIALS OR PERFORM WORK LISTED IN THE GENERAL SUMMARY FOR ITEMS DESIGNATED BY PLAN NOTE TO BE USED "AS DIRECTED BY THE ENGINEER" UNLESS AUTHORIZED BY THE ENGINEER.

CONSTRUCTION OPERATIONS SHALL NOT BEGIN UNTIL ALL TRAFFIC CONTROL IS IN PLACE AND APPROVED BY ODOT PERSONNEL. THE CONSTRUCTION INSPECTOR SHALL APPROVE ALL TEMPORARY TRAFFIC CONTROL DEVICES FOR CONDITION AND LOCATION BEFORE THE CONTRACTOR WILL BE ALLOWED TO BEGIN WORK. IF THE CONTRACTOR DOES NOT COMPLY WITH THE STANDARDS, HIS PERMIT SHALL BE REVOKED AND ALL WORK SHALL BE TERMINATED.

LENGTH AND DURATION OF LANE CLOSURES AND RESTRICTIONS SHALL BE AT THE APPROVAL OF THE ENGINEER. IT IS THE INTENT TO MINIMIZE THE IMPACT TO THE TRAVELING PUBLIC. LANE CLOSURES OR RESTRICTIONS OVER SEGMENTS OF THE ROADWAY, IN WHICH NO WORK IS ANTICIPATED WITHIN A REASONABLE TIME FRAME, AS DETERMINED BY THE ENGINEER, SHALL NOT BE PERMITTED. THE LEVEL OF UTILIZATION OF MAINTENANCE OF TRAFFIC DEVICES SHALL BE COMMENSURATE WITH THE WORK IN PROGRESS.

WHEN IT IS NECESSARY TO CLOSE ONE LANE OF TRAFFIC ADJACENT TO THE WORK, THE CLOSURE SHALL BE ACCOMPLISHED BY THE APPLICATION OF TRAFFIC CONTROL DEVICES AS SHOWN ON ODOT STANDARD DRAWINGS MT 95.30, MT 95.31, MT 95.32 AND MT 97.10. ALL ADVANCE-WARNING SIGNS FOR ANY CONDITION, WHICH RESTRICTS TRAFFIC, SHALL BE ERECTED BEFORE ANY SUCH RESTRICTION IS PUT INTO EFFECT. ALL SUCH SIGNS SHALL BE COVERED OR REMOVED FROM THE VIEW OF TRAFFIC WHEN THEY ARE NOT APPLICABLE, AS DETERMINED BY THE ENGINEER.

FOR WORK, WHICH IS CONFINED TO THE SHOULDER, TRAFFIC CONTROL SHALL CONFORM TO FIGURES 6H-1(TA-1) AND 6H-3(TA-3) OF THE OHIO MANUAL OF UNIFORM TRAFFIC CONTROL DEVICES (OMUTCD). IF THE CONTRACTOR FAILS TO COMPLY WITH THE PROVISIONS FOR TRAFFIC CONTROL AS SET FORTH IN THESE PLANS AND PROVISIONS AND THE OMUTCD AND THE FAILURE RESULTS IN A CONDITION AT THE WORK SITE, WHICH IS UNSAFE FOR TRAFFIC, THE ENGINEER HAS THE AUTHORITY TO SUSPEND WORK UNTIL THE CONTRACTOR COMPLIES WITH THE NECESSARY REQUIREMENTS.

TWO WAY, ONE LANE TRAFFIC SHALL BE MAINTAINED BY USE OF THE EXISTING PAVEMENT AND MAY BE PERMITTED SUBJECT TO THE APPROVAL OF THE ENGINEER.

USE OF STANDARD DRAWINGS

IT MAY BE NECESSARY TO EXTEND THE ADVANCE WARNING AND BUFFER ZONES BEYOND THE MINIMUM DISTANCES SHOWN ON THE STANDARD DRAWINGS. THIS MAY BE DUE TO HORIZONTAL ALIGNMENT, VERTICAL ALIGNMENT, RAMP LOCATIONS, OR OTHER SIGHT OBSTRUCTIONS. LOCATIONS OF THE TAPER ZONES MAY BE ADJUSTED AS DIRECTED BY THE ENGINEER, BUT TAPER LENGTHS MUST MEET THE MINIMUM STANDARDS. TAPERS SHOULD BE PLACED IN TANGENT SECTIONS WHENEVER POSSIBLE. ADDITIONAL YIELD SIGNS MAY BE REQUIRED FOR RAMPS WITHIN 1,000 FEET OF A WORK ZONE. PAYMENT SHALL BE INCLUDED IN THE LUMP SUM CONTRACT PRICE FOR ITEM 614 - MAINTAINING TRAFFIC.

FOR ANY MULTILANE HIGHWAY, DEVICE SPACING SHALL BE A MAXIMUM OF 40' CENTER ON CENTER IN THE TAPERS AND 80' CENTER ON CENTER IN THE TANGENT SECTIONS.

NOTIFICATION OF CONSTRUCTION INITIATION

AT LEAST FOURTEEN DAYS PRIOR TO STARTING INITIAL CONSTRUCTION ACTIVITIES, THE CONTRACTOR SHALL ADVISE THE DISTRICT OFFICE OF COMMUNICATIONS VIA EMAIL AT D06.PIO@DOT.OHIO.GOV, THE DISTRICT WORK ZONE TRAFFIC MANAGER VIA EMAIL AT D06.MOT@DOT.OHIO.GOV AND THE CENTRAL OFFICE SPECIAL HAUL PERMITS SECTION VIA EMAIL AT HAULING.PERMITS@DOT.OHIO.GOV OF THE ANTICIPATED START DATE OF ANY CONSTRUCTION ACTIVITIES INCLUDING BUT NOT LIMITED TO THE PLACING OF WORK ZONE SIGNS. THE NOTIFICATION SHALL ALSO INCLUDE THE PROJECT NUMBER, PID, NAME AND PHONE NUMBER OF THE CONTRACTOR, A POINT OF CONTACT AND THE ANTICIPATED IMPACT ON TRAFFIC. THE CONTRACTOR WILL IMMEDIATELY INFORM THE DISTRICT OFFICE OF COMMUNICATIONS AND THE DISTRICT WORK ZONE TRAFFIC MANAGER OF ANY AND ALL DELAYS AND/OR CHANGES REGARDING THE CONSTRUCTION INITIATION DATE.

NOTIFICATION OF TRAFFIC RESTRICTIONS

THROUGHOUT THE DURATION OF THE PROJECT, THE CONTRACTOR SHALL NOTIFY THE PROJECT ENGINEER IN WRITING OF ALL TRAFFIC RESTRICTIONS AND UPCOMING MAINTENANCE OF TRAFFIC CHANGES. THE CONTRACTOR SHALL ENSURE THE WRITTEN NOTIFICATION IS SUBMITTED IN A TIMELY MANNER TO ALLOW THE PROJECT ENGINEER TO MEET THE REQUIRED TIME FRAMES SET FORTH IN THE TABLE BELOW. THIS NOTIFICATION SHALL BE RECEIVED BY THE PROJECT ENGINEER PRIOR TO THE PHYSICAL SETUP OF ANY APPLICABLE SIGNS OR MESSAGE BOARDS.

INFORMATION SHOULD INCLUDE BUT IS NOT LIMITED TO ALL CONSTRUCTION ACTIVITIES THAT IMPACT OR INTERFERE WITH TRAFFIC AND SHOULD LIST THE SPECIFIC LOCATION, TYPE OF WORK, ROAD STATUS, DATE AND TIME OF RESTRICTION, DURATION OF RESTRICTION, NUMBER OF LANES MAINTAINED, DETOUR ROUTES IF APPLICABLE, AND ANY OTHER INFORMATION REQUESTED BY THE PROJECT ENGINEER.

ITEM	DURATION OF CLOSURE	NOTIFICATION DUE TO DISTRICT 6 COMMUNICATIONS OFFICE
RAMP AND ROAD CLOSURES	>= 2 WEEKS	14 BUSINESS DAYS PRIOR TO CLOSURE
	> 12 HOURS AND < 2 WEEKS	7 BUSINESS DAYS PRIOR TO CLOSURE
	< 12 HOURS	TO CLOSURE? BUSINESS DAYS PRIOR
LANE CLOSURES/ RESTRICTIONS	>= 2 WEEKS	7 BUSINESS DAYS PRIOR TO CLOSURE
	< 2 WEEKS	2 BUSINESS DAYS PRIOR TO CLOSURE

ANY UNFORESEEN CONDITIONS NOT SPECIFIED IN THE PLANS REQUIRING TRAFFIC RESTRICTIONS SHALL ALSO BE REPORTED TO THE PROJECT ENGINEER USING THE NOTIFICATION TIME FRAME TABLE.

LANES OPEN DURING HOLIDAYS AND SPECIAL EVENTS

NO WORK SHALL BE PERFORMED AND THE SAME NUMBER OF LANES AS WERE AVAILABLE AT THE START OF THE PROJECT SHALL BE OPEN TO TRAFFIC DURING THE FOLLOWING DESIGNATED HOLIDAYS AND EVENTS:

HOLIDAYS:
CHRISTMAS FOURTH OF JULY
NEW YEAR'S EVE LABOR DAY
MEMORIAL DAY THANKSGIVING

THE PERIOD OF TIME THAT THE LANES ARE TO BE OPEN DEPENDS ON THE DAY OF THE WEEK ON WHICH THE HOLIDAY FALLS. THE FOLLOWING SCHEDULE SHALL BE USED TO DETERMINE THIS PERIOD:

DAY OF HOLIDAY	TIME ALL LANES MUST BE OPEN TO TRAFFIC
SUNDAY	12:00 NOON FRIDAY THROUGH 5:00 AM MONDAY
MONDAY	12:00 NOON FRIDAY THROUGH 5:00 AM TUESDAY
TUESDAY	12:00 NOON MONDAY THROUGH 5:00 AM WEDNESDAY
WEDNESDAY	12:00 NOON TUESDAY THROUGH 5:00 AM THURSDAY
THURSDAY	12:00 NOON WEDNESDAY THROUGH 5:00 AM FRIDAY
THANKSGIVING	12:00 NOON TUESDAY THROUGH 5:00 AM MONDAY
FRIDAY	12:00 NOON THURSDAY THROUGH 5:00 AM MONDAY
SATURDAY	12:00 NOON FRIDAY THROUGH 5:00 AM MONDAY

SPECIAL EVENTS:

OSU HOME FOOTBALL GAME DAYS - LANE, RAMP OR SHOULDER CLOSURES ARE NOT PERMITTED FROM 3 HOURS PRIOR TO KICKOFF TO 3 HOURS FOLLOWING THE CONCLUSION OF THE GAME ON THE FOLLOWING ROUTES:
US 23 BETWEEN I-270 (NORTH SIDE) AND SR 229 (DELAWARE COUNTY)
US 23 BETWEEN I-270 (SOUTH SIDE) AND SR 361 (PICKAWAY COUNTY)
SR 315 BETWEEN I-70 AND US 23 (DELAWARE COUNTY)

CIRCLEVILLE PUMPKIN SHOW - LANE OR SHOULDER CLOSURES ARE NOT PERMITTED ANY TIME DURING THE WEEK OF THE CIRCLEVILLE PUMPKIN SHOW ON THE FOLLOWING ROUTES:
US 22 IN PICKAWAY COUNTY
US 23 IN PICKAWAY COUNTY
SR 104 IN PICKAWAY COUNTY

TOUR OF SCIOTO RIVER VALLEY - LANE OR SHOULDER CLOSURES ARE NOT PERMITTED ANY TIME DURING THE WEEK OF THE CIRCLEVILLE PUMPKIN SHOW ON THE FOLLOWING ROUTES:
US 23 BETWEEN EAST FULTON ST AND DERING AVE
SR 188 BETWEEN N COURT ST AND WATER ST
US 22 BETWEEN SCIOTO ST AND MILL RD
SR 104 BETWEEN CANAL RD AND PICK AWAY COUNTYLINE (SOUTH SIDE)

NO EXTENSIONS OF TIME SHALL BE GRANTED FOR DELAYS IN MATERIAL DELIVERIES, UNLESS SUCH DELAYS ARE INDUSTRY WIDE, OR FOR LABOR STRIKES, UNLESS SUCH STRIKES ARE AREA WIDE.

SHOULD THE CONTRACTOR FAIL TO MEET ANY OF THESE REQUIREMENTS, THE CONTRACTOR SHALL BE ASSESSED A DISINCENTIVE IN THE AMOUNT OF \$100 FOR EACH MINUTE THE ABOVE DESCRIBED LANE CLOSURE RESTRICTIONS ARE VIOLATED.

COORDINATION WITH ADJACENT PROJECTS

THE CONTRACTOR SHALL COORDINATE WORK WITH ODOT AND THE CONTRACTORS ON THE ADJACENT PROJECTS. A LIST OF ODOT CONSTRUCTION PROJECTS WITHIN FAYETTE COUNTY SHALL BE PROVIDED AT THE PRE-CONSTRUCTION MEETING. COORDINATION SHALL BE MADE TO PREVENT CONFLICTING ADVANCE WARNING SIGNS, CONFLICTING DETOUR ROUTES, OVERLAPING/CONFLICTING LANE CLOSURES, AND TO ENSURE THAT A MINIMUM DISTANCE OF 2 MILES BETWEEN ADJACENT LANE CLOSURES IS MAINTAINED. THIS IS NOT AN EXHAUSTIVE LIST OF COORDINATION ITEMS THAT MAY NEED TO BE RESOLVED BETWEEN PROJECTS. THE DEPARTMENT RESERVES THE RIGHT TO DECIDE WHICH PROJECT'S ACTIVITIES TAKE PRECEDENCE. PROJECTS THAT HAVE ACTIVITIES DELAYED DUE TO CONFLICTS WILL CONSIDER THIS AN EXCUSABLE, NON-COMPENSABLE DELAY PER 108.06.B. ON PROJECTS THAT HAVE ACTIVITIES DELAYED DUE TO CONFLICTS WHERE THE CONTRACTOR FAILED TO MEET THE NOTIFICATION REQUIREMENTS, THE DELAYS SHALL NOT BE CONSIDERED EXCUSABLE OR COMPENSABLE.

ATTENDANCE AT DEPARTMENT ORDERED TRAFFIC COORDINATION MEETINGS BETWEEN ADJACENT PROJECTS SHALL BE CONSIDERED MANDATORY FOR EACH PROJECT'S SUPERINTENDENT AND WORKSITE TRAFFIC SUPERVISOR (WTS)*, AND INCIDENTAL TO THE LUMP SUM MAINTENANCE OF TRAFFIC PAYMENT ITEM.
*IF REQUIRED BY THE PROJECT

TRUCK MOUNTED ATTENUATOR (TMA) TWO LANE ROADS:

WHEN WORKING IN A CLOSED LANE OR SHOULDER ON A TWO LANE HIGHWAY WITHOUT TEMPORARY OR PERMANENT TRAFFIC BARRIERS SEPARATING THE WORK AREA FROM THE TRAVELED LANE, A TRUCK MOUNTED ATTENUATOR (TMA) SHALL BE PROVIDED TO PROTECT EACH WORK AREA IN ACCORDANCE WITH OMUTCD TYPICAL APPLICATION (TA) 4, TA-6 AND TA-17, ALONG WITH STANDARD CONSTRUCTION DRAWING (SCD) MT-97.10. THE TMA SHALL BE PLACED IN SUCH A WAY TO ADEQUATELY PROTECT THE WORKERS INSIDE THE WORK ZONE. THE TMA IS NOT INTENDED TO BE USED AS OR SUBSTITUTED FOR THE FLAGGERS AND/OR WARNING SIGNS AND DEVICES. THE TMA SHALL MEET NCHRP 350 TEST LEVEL 3 CRITERIA FOR STANDARD AND OPTIONAL TESTS AT 100 KM/H (62 MPH) FOR DESIGN IMPACTS. THE COST FOR PROVIDING THE TMA SHALL INCLUDE ALL MATERIAL, LABOR, EQUIPMENT, AND HARDWARE REPLACEMENT AND IS TO BE INCLUDED IN THE LUMP SUM BID PRICE FOR ITEM 614 MAINTAINING TRAFFIC.

CALCULATED
VHP
CHECKED
XXX

MAINTENANCE OF TRAFFIC NOTES

FAY / PIC - SSR - FY21

WORK SITE LIGHTING:

FLOODLIGHTING OF THE WORK SITE FOR OPERATIONS CONDUCTED DURING NIGHTTIME PERIODS SHALL BE ACCOMPLISHED SO THAT THE LIGHTS DO NOT CAUSE GLARE TO THE DRIVERS ON THE ROADWAY. TO ENSURE THE ADEQUACY OF THE FLOODLIGHT PLACEMENT, THE CONTRACTOR, AND THE ENGINEER SHALL DRIVE THROUGH THE WORK SITE EACH NIGHT WHEN THE LIGHTING IS IN PLACE AND OPERATIVE PRIOR TO COMMENCING ANY WORK. IF GLARE IS DETECTED, THE LIGHT PLACEMENT AND SHIELDING SHALL BE ADJUSTED TO THE SATISFACTION OF THE ENGINEER BEFORE WORK PROCEEDS. PAYMENT FOR ALL LABOR, EQUIPMENT, AND MATERIALS SHALL BE INCLUDED IN THE LUMP SUM CONTRACT PRICE FOR ITEM 614, MAINTAINING TRAFFIC.

PERMITTED LANE CLOSURE TIMES AND DISINCENTIVE:

ALL LANES OF TRAFFIC IN EACH DIRECTION SHALL BE MAINTAINED AT ALL TIMES, EXCEPT FOR THE ALLOWABLE TIMES SHOWN IN THE LANE VALUE CONTRACT TABLE & PERMITTED LANE CLOSURE TABLE. THE CONTRACTOR SHALL BE ASSESSED A DISINCENTIVE AS DESIGNATED IN THE TABLES LOCATED BELOW FOR EACH UNIT OF TIME A LANE/RAMP/SHOULDER IS CLOSED BY THE CONTRACTOR'S ACTION WHILE NOT OTHERWISE PERMITTED BY THE CONTRACT. AT NO TIME SHALL ANY RAMP BE CLOSED. IF A RAMP CLOSURE IS REQUIRED THE CONTRACTOR SHALL COORDINATE THE CLOSURE AND SUBSEQUENT DETOUR WITH DISTRICT 06 WORK ZONE TRAFFIC MANAGER. ALL COSTS ASSOCIATED WITH THE CLOSURE SHALL BE INCLUDED IN THE UNIT BID PRICE FOR ITEM 614 - MAINTAINING TRAFFIC.

UNAUTHORIZED LANE USE:

THE PERMITTED LANE CLOSURE TIMES LISTED BELOW SHALL BE SUBJECT TO DISINCENTIVES AS PER THE UNAUTHORIZED LANE USE TABLE BELOW FOR ANY TIME PERIOD OR PORTION THEREOF IN WHICH THE MINIMUM NUMBER OF OPEN LANES IS VIOLATED. FOR U.S. ROUTE 35, INTERSTATE 71, & STATE ROUTE 435 THE CONTRACTOR SHALL USE THE LANE VALUE CONTRACT TABLE FOR ALLOWABLE HOURS & DISINCENTIVES.

LANE VALUE CONTRACT TABLE						
PIC-23						
Section	Existing Number of Lanes per Direction	Lane closures are NOT permitted:				Disincentive Amounts per minute per lane
		Lane Reduction	Mon to Thur	Fri to Sat	Sun	
Ross County line (0.00) to Dupont Road (5.04)	2	2 to 1	No Restriction	No Restriction	No Restriction	\$50
Dupont Road (5.54) to Franklin County line (23.16) (Northbound)	2	2 to 1	6AM-9AM	No Restriction	No Restriction	\$50
Dupont Road (5.54) to Franklin County line (23.16) (Southbound)	2	2 to 1	3PM-6PM	No Restriction	No Restriction	\$50
Short term shoulder closures are permitted any time except 6AM-9AM and 3PM-6PM Monday-Friday.						
LANE VALUE CONTRACT TABLE						
PIC-71						
Section	Existing Number of Lanes per Direction	Lane closures are NOT permitted:				Disincentive Amounts per minute per lane
		Lane Reduction	Mon to Thur	Fri to Sat	Sun	
Madison County Line (0.00) to Franklin County line (3.16) Northbound	2	2 to 1	7AM-7PM	7AM-8PM	9AM-8PM	\$210
Madison County Line (0.00) to Franklin County line (3.16) Southbound	2	2 to 1	7AM-7PM	7AM-8PM	9AM-7PM	\$210
Short term shoulder closures are NOT permitted 7AM-9AM and 3PM-6PM Monday-Friday.						

LANE VALUE CONTRACT TABLE						
Section (SLM)	Existing Number of Lanes per Direction	Lane closures are NOT permitted:				Disincentive Amounts per minute per lane
		Lane Reduction	Mon to Fri	Sat	Sun	
FAY-35						
FAY-435 (4.37) to SR 739 (17.23)	2	2 to 1	No Restriction	No Restriction	No Restriction	
Shoulder closures are permitted any time except 5AM-9AM & 3PM-6PM Monday-Friday						

LANE VALUE CONTRACT TABLE						
FAY-71						
Section	Existing Number of Lanes per Direction	Lane closures are NOT permitted:				Disincentive Amounts per minute per lane
		Lane Reduction	Mon to Thur	Fri to Sat	Sun	
Green County Line (0.00) to SR 41 (9.45) Northbound	3	3 to 2	No Restriction	No Restriction	No Restriction	\$160
		3 to 1	9AM-7PM	7AM-7PM	9AM-10PM	\$160
Green County Line (0.00) to SR 41 (9.45) Southbound	3	3 to 2	No Restriction	No Restriction	No Restriction	\$160
		3 to 1	9AM-7PM	7AM-10PM	9AM-7PM	\$160
SR 41 (9.45) to Madison County Line (14.65) Northbound	2	2 to 1	9AM-7PM	7AM-7PM	9AM-10PM	\$235
SR 41 (9.45) to Madison County Line (14.65) Southbound	2	2 to 1	9AM-7PM	7AM-10PM	9AM-7PM	\$235
Short term shoulder closures are permitted any time except 6AM-9AM and 3PM-6PM Monday-Friday.						

LANE VALUE CONTRACT TABLE						
Section (SLM)	Existing Number of Lanes per Direction	Lane closures are NOT permitted:				Disincentive Amounts per minute per lane
		Lane Reduction	Mon to Fri	Sat	Sun	
FAY-435						
US 35 (0.00) to West Lancaster Road (1.38)	2	2 to 1	No Restriction	No Restriction	No Restriction	\$25
West Lancaster Road (1.38) to Factory Shops Blvd (1.96)	2	2 to 1	6AM-9AM & 4PM-6PM	6AM-9AM & 4PM-6PM	6AM-9AM & 4PM-6PM	\$105
Factory Shops Blvd (1.96) to US 35 (2.48) Westbound	2	2 to 1	No Restriction	No Restriction	No Restriction	\$65
Factory Shops Blvd (1.96) to US 35 (2.48) Eastbound	1	1 shared lane	6AM-9AM & 4PM-6PM	6AM-9AM & 4PM-6PM	6AM-9AM & 4PM-6PM	\$100
US 35 (2.48) to SR 729 (3.97)	1	1 shared lane	6AM-9AM & 4PM-6PM	6AM-9AM & 4PM-6PM	6AM-9AM & 4PM-6PM	\$25
Shoulder closures are permitted any time except 5AM-9AM & 3PM-6PM Monday-Friday						

UNAUTHORIZED LANE USE TABLE	
ALL TWO-LANE ROUTES	\$25.00 PER MINUTE PER LANE
ALL OTHER ROUTES	\$100.00 PER MINUTE PER LANE

PERMITTED LANE CLOSURE TABLE		
LOCATION	HOURS OF WORK	NOTES
TWO-LANE HIGHWAY	8:00 AM - 4:00 PM & 6:00 PM - 6:00 AM	MAINTAIN AT LEAST ONE SHARED LANE
ALL OTHER ROUTES	9:00 PM - 5:00 AM	MAINTAIN AT LEAST ONE PER DIRECTION. ONLY SINGLE OR DOUBLE LANE CLOSURES ALLOWED ON SECTIONS WITH 5 LANES PER DIRECTION OR LESS. ONLY TRIPLE LANE CLOSURES ALLOWED ON SECTIONS WITH 6 LANES PER DIRECTION.

CALCULATED
VHP
CHECKED
XXX

MAINTENANCE OF TRAFFIC NOTES

FAY / PIC-SSR-FY21

I:\ProjectData\07557_FAYPIC-SSR-FY21\Design\Roadway\Sheets\07557_TG001.dgn 8/24/2020 8:53:28 AM vpatel

SHEET NUM.											PART.	ITEM	ITEM	GRAND	UNIT	DESCRIPTION	SEE SHEET NO.	CALCULATED VHP CHECKED
6	7										01/SAF/OT	EXT	TOTAL					
TRAFFIC CONTROL																		
826	721										1,547	630	02100	1,547	FT	GROUND MOUNTED SUPPORT, NO. 2 POST		
1,210	1,050										2,260	630	03100	2,260	FT	GROUND MOUNTED SUPPORT, NO. 3 POST		
423	317										740	630	08600	740	EACH	SIGN POST REFLECTOR		
81	14										95	630	79500	95	EACH	SIGN SUPPORT ASSEMBLY, POLE MOUNTED		
8,784.5	6,382.6										15,167.1	630	80100	15,167.1	SF	SIGN, FLAT SHEET		
18	45										63	630	80101	63	SF	SIGN, FLAT SHEET, AS PER PLAN		2
102	93										195	630	80600	195	EACH	SIGN, DOUBLE FACED, MILE MARKER		
5											5	630	82000	5	EACH	SIGN BACKING ASSEMBLY		
1,567	1,246										2,813	630	84900	2,813	EACH	REMOVAL OF GROUND MOUNTED SIGN AND DISPOSAL		
18	28										46	630	85101	46	EACH	REMOVAL OF GROUND MOUNTED SIGN AND REERECTION, AS PER PLAN		2
52	29										81	630	86002	81	EACH	REMOVAL OF GROUND MOUNTED POST SUPPORT AND DISPOSAL		
77	3										80	630	87500	80	EACH	REMOVAL OF POLE MOUNTED SIGN AND DISPOSAL		
367	317										684	630	97700	684	EACH	SIGNING, MISC.:MISC: REMOVAL OF POST REFLECTOR		2
INCIDENTALS																		
											LS	614	11000	LS		MAINTAINING TRAFFIC		
											LS	623	10000	LS		CONSTRUCTION LAYOUT STAKES AND SURVEYING		
											LS	624	10000	LS		MOBILIZATION		

GENERAL SUMMARY

FAY / PIC - SSR - FY 21

I:\ProjectData\07557_FAYPIC-SSR-FY21\Design\Roadway\Sheets\07557_Ts000.dgn 107556_Ts001 8/24/2020 8:25:17 AM vpatel

SHEET NO.	ROUTE	NOTE	630	630	630	630	630	630	630	630	630	630	630	630	630	630	630	630	630	630		
			GROUND MOUNTED SUPPORT, No. 2 POST	GROUND MOUNTED SUPPORT, No. 3 POST	SIGN POST REFLECTOR, RED	SIGN POST REFLECTOR, WHITE	SIGN POST REFLECTOR, YELLOW	SIGN BACKING ASSEMBLY	SIGN SUPPORT ASSEMBLY, POLE MOUNTED	SIGN, FLAT SHEET	SIGN, FLAT SHEET, AS PER PLAN	SIGN, DOUBLE FACED, MILE MARKER	REMOVAL OF GROUND MOUNTED SIGN & DISPOSAL	REMOVAL OF GROUND MOUNTED SIGN & RE-RECTION, AS PER PLAN	REMOVAL OF GROUND MOUNTED MAJOR SIGN & DISPOSAL	REMOVAL OF GROUND MOUNTED POST SUPPORT AND DISPOSAL	REMOVAL OF STRUCTURE MOUNTED SIGN AND DISPOSAL	REMOVAL OF POLE MOUNTED SIGN & DISPOSAL	SIGNING, MISC: REMOVAL OF POST REFLECTOR			
FAYETTE COUNTY			FT	FT	EACH			EACH	EACH	SQ FT	SQ FT	EACH	EACH	EACH	EACH	EACH	EACH	EACH	EACH	EACH		
8	US-22I		14.0	30.0	4		2	3		148.7			24		2					6		
10	US-35	SR-435 RAMPS	49.0	70.0	11		2			211.5			24		4					7		
11	US-35	PALMER RD RAMPS	63.0	90.0	24		4			315.6			34							17		
12	US-35	US-22I RAMPS	21.0	30.0	12		2			196.0			22							10		
13	US-35	US-62I RAMPS	35.0	50.0	12		2			209.5			20							11		
13A	US-35	SR-41	56.0	80.0	24		4			282.9			32		2					16		
13B	US-35	SR-753	56.0	80.0	24		4			338.1			43							16		
20	ROAD	PALMER RD								91.4			23	1								
22	SR-41		7.0	10.0	6					219.6		6	46	1						6		
23	SR-41		7.0	10.0	10					239.6		4	47	1						10		
24	SR-41		14.0	20.0	2				23	173.6			30		2			20		2		
25	SR-41		7.0	10.0	8				12	234.5		1	36	2				12		8		
26	SR-41		7.0	10.0	9					236.5		5	45					1		9		
27	SR-41				6					196.7		4	50					2		6		
28	SR-41				6				6	166.3		1	33	3					6	6		
29	SR-41				7					200.2		6	42	1						7		
39	US-62		21.0	30.0	7					177.9		6	37	1				5		7		
40	US-62		14.0	20.0	12					200.6		2	44	1				5		12		
41	US-62		28.0	50.0	5		2			201.0		3	39	1				1		7		
42	US-62		35.0	40.0					11	164.0		1	32						11			
43	US-62		42.0	60.0	1		2			212.1		3	39					6		3		
44	US-62		14.0	20.0	4					157.5		2	43	1				3		4		
45	US-62		7.0	10.0	8					147.6		7	32							8		
56	US-62D		14.0	20.0					28	166.8			14						28			
59	US-62I		28.0	40.0	5		2			163.2			29					2		7		
61	IR-71	SR-435 RAMPS	28.0	40.0	7					285.1			44					2		6		
62	IR-71	SR-41 RAMPS	42.0	60.0	26		2			384.4			36							24		
63	IR-71	SR-38 RAMPS	42.0	60.0	24		6			352.7			27							27		
PICKAWAY COUNTY																						
67	US22		21.0	30.0	11					227.6		6	45							11		
68	US22		21.0	30.0	14					207.6		6	46							14		
69	US22		14.0	20.0	1					194.6	9.0	4	47							1		
70	US22		14.0	20.0					1	109.5	9.0	1	48					1				
71	US22		7.0	20.0				2		200.6		2	44	2				2				
72	US22		7.0	10.0	8					257.1		3	48					4		8		
83	SR-56				12					207.7		4	44	3						12		
84	SR-56		7.0	10.0	7					214.5		6	47							7		
85	SR-56		42.0	60.0	6					216.0		6	45					5		6		
86	SR-56		28.0	40.0	6		9			203.2		3	43					1		15		
87	SR-56				12		6			210.4		3	50							18		
88	SR-56		7.0	20.0	10		10			246.0		4	47					2		20		
89	SR-56		7.0	10.0	9		4			214.2		3	46							13		
TOTALS CARRIED TO GENERAL SUMMARY			826.0	1210.0	360		63		5	81	8782.6	18.0	102	1567	18			52		77	367	
					423																	

TRAFFIC CONTROL SUB-SUMMARY

FAY / PIC - SSR - FY21


CALCULATED
VHP
CHECKED
XXX

SHEET NO.	ROUTE	NOTE	630	630	630	630	630	630	630	630	630	630	630	630	630	630	630	630	630	630		
			GROUND MOUNTED SUPPORT, No. 2 POST	GROUND MOUNTED SUPPORT, No. 3 POST	SIGN POST REFLECTOR, RED	SIGN POST REFLECTOR, WHITE	SIGN POST REFLECTOR, YELLOW	SIGN BACKING ASSEMBLY	SIGN SUPPORT ASSEMBLY, POLE MOUNTED	SIGN, FLAT SHEET	SIGN, FLAT SHEET, AS PER PLAN	SIGN, DOUBLE FACED, MILE MARKER	REMOVAL OF GROUND MOUNTED SIGN & DISPOSAL	REMOVAL OF GROUND MOUNTED SIGN & RE-ERECTION, AS PER PLAN	REMOVAL OF GROUND MOUNTED MAJOR SIGN & DISPOSAL	REMOVAL OF GROUND MOUNTED POST SUPPORT AND DISPOSAL	REMOVAL OF STRUCTURE MOUNTED SIGN AND DISPOSAL	REMOVAL OF POLE MOUNTED SIGN & DISPOSAL	SIGNING, MISC: REMOVAL OF POST REFLECTOR			
PICKAWAY COUNTY			FT	FT	EACH			EACH	EACH	SQ FT	SQ FT	EACH	EACH	EACH	EACH	EACH	EACH	EACH	EACH	EACH		
96	SR-62		14.0	20.0	14					225.8		5	47			1					14	
97	SR-62		21.0	30.0	6			2		224.1		2	44			1					8	
101	IR-71				2	2				50.0			12								4	
103	SR-138		35.0	50.0	10			3		202.0		7	35	5							13	
104	SR-138		7.0	10.0	4			2		104.2		2	18								6	
107	SR-159		35.0	50.0	8			3		233.5		5	41						1		11	
108	SR-159		14.0	20.0	7			3		224.7		3	42	1		1					10	
109	SR-159		7.0	10.0	12			7		220.7		1	42	6							19	
113	SR-180		7.0	10.0	2			2		106.1			21			2					4	
115	SR-188		77.0	110.0	3				9	180.7		3	22			5					3	
116	SR-188		14.0	20.0	8				1	261.1		4	40	1		1					8	
117	SR-188		35.0	50.0						79.8		1	11			2						
122	SR-207		28.0	40.0	9			4		225.2		4	38								13	
123	SR-207				9			2		265.3		5	50			2					11	
125	SR-316		7.0	10.0	13			4		252.8		5	47								17	
126	SR-316		28.0	40.0	9					221.3	18.0	5	44								9	
127	SR-316				5					199.9		2	49			1					5	
128	SR-316		7.0	10.0	15					229.5		1	45	4							15	
129	SR-316		7.0	10.0	9					130.1		1	25	2							9	
134	SR-361		21.0	30.0	6			2		123.8		1	20			2					8	
135	SR-361		7.0	10.0	6			3		126.5		3	25								9	
137	SR-674		28.0	40.0	8			4		228.8		3	43								12	
138	SR-674		21.0	60.0	6			2		201.3		6	39								8	
139	SR-674				4			5		118.9		2	26			1					9	
143	SR-752		7.0	10.0	3					229.7	9.0	1	46			1					3	
144	SR-752		7.0	10.0	8			1		188.6	18.0	2	44	3		1					9	
145	SR-752		21.0	20.0	6			10		226.8		3	41			3					16	
146	SR-752		7.0	10.0	5			2		106.8		2	50			2					7	
151	SR-762		7.0	10.0	4			3		239.5		1	46	2		2					7	
152	SR-762		14.0	20.0	14			2		228.1		6	47	3							16	
153	SR-762				16					235.3		2	50	1							16	
154	SR-762		7.0	10.0	5				2	220.0		4	47			1			2		5	
155	SR-762		21.0	30.0	7			4		240.7		1	43								11	
156	SR-762				2					31.0			6								2	
		CONTINGENCY	210.0	300.0																		
TOTALS CARRIED TO GENERAL SUMMARY			721.0	1050.0	245	2	70		14	6382.6	45.0	93	1246	28		29			3	317		
					317																	

I:\ProjectData\07557_FAYPIC-SSR-FY21\Design\Roadway\Sheets\07557_T000_FAY221.dgn 107557_T000_US21 8/24/2020 8:25:18 AM vpatel

SHEET NO.	REFERENCE NUMBER	LOCATION (SLM)	SIDE	NOTE	CODE	SIZE (INCHES)	630.0	630.0	630	630	630	630	630	630	630	630	630	630	630	630	630	630	630	HINGED	
							GROUND MOUNTED SUPPORT, No. 2 POST FT	GROUND MOUNTED SUPPORT, No. 3 POST FT	SIGN POST REFLECTOR, RED EACH	SIGN POST REFLECTOR, WHITE EACH	SIGN POST REFLECTOR, YELLOW EACH	SIGN BACKING ASSEMBLY EACH	SIGN SUPPORT ASSEMBLY, POLE MOUNTED EACH	SIGN, FLAT SHEET SQ FT	SIGN, FLAT SHEET, AS PER PLAN SQ FT	SIGN, DOUBLE FACED, MILE MARKER EACH	REMOVAL OF GROUND MOUNTED SIGN & DISPOSAL EACH	REMOVAL OF GROUND MOUNTED SIGN & RE-ERECTION, AS PER PLAN EACH	REMOVAL OF GROUND MOUNTED MAJOR SIGN & DISPOSAL EACH	REMOVAL OF GROUND MOUNTED POST SUPPORT AND DISPOSAL EACH	REMOVAL OF STRUCTURE MOUNTED SIGN AND DISPOSAL EACH	REMOVAL OF POLE MOUNTED SIGN & DISPOSAL EACH	SIGNING, MISC: REMOVAL OF POST REFLECTOR EACH		
9	S-1	0.000	LT		R1-1	48 X 48			2					16.0			1							2	
9	S-1	0.000	RT		R1-1	48 X 48			2					16.0			1							2	
9	S-2	0.051	LT		W3-1	36 X 36					1			9.0			1						1		
9	S-2	0.051	RT		W3-1	36 X 36					1			9.0			1						1		
9	S-3	0.099	LT	62	M1-4 (2)	24 X 24											1								
9	S-3	0.099	LT	3	M1-5 (2)	24 X 24											1			1					
9	S-3	0.099	LT		M6-4	21 X 15											1								
9	S-4	0.099	LT	62	M1-4 (2)	24 X 24		10.0				1		4.0											
9	S-4	0.099	LT	3	M1-5 (2)	24 X 24						1		4.0											
9	S-4	0.099	LT		M6-4	21 X 15						1		2.2											
9	S-4	0.099	LT	Wilmington, 21	D1-H1a	72 X 12								6.0			1								
9	S-4	0.099	LT	Washington CH, 1	D1-H1a	72 X 12								6.0			1								
9	S-4A	0.241	RT		M3-2	24 X 12								2.0											
9	S-4A	0.241	RT	35	M1-4 (2)	24 X 24	7.0	10.0						4.0											
9	S-4A	0.241	RT		M5-1 (L)	21 X 15								2.2											
9	S-5	0.264	RT		M3-2	24 X 12								2.0				1							
9	S-5	0.264	RT	35	M1-4 (2)	24 X 24								4.0				1							
9	S-5	0.264	RT		M6-1 (L)	21 X 15								2.2				1							
9	S-5	0.264	RT	CHILLICOTHE, 31	D1-H1a	72 X 12								6.0				1							
9	S-5	0.264	RT		M3-2	24 X 12								2.0				1							
9	S-5	0.264	RT	35	M1-4 (2)	24 X 24								4.0				1							
9	S-5	0.264	RT		M6-1 (R)	21 X 15								2.2				1							
9	S-5	0.264	RT	CHILLICOTHE, 31	D1-H1a	72 X 12								6.0				1							
9	S-5A	0.241	LT		M3-2	24 X 12								2.0											
9	S-5A	0.241	LT	35	M1-4 (2)	24 X 24	7.0	10.0						4.0											
9	S-5A	0.241	LT		M5-1 (R)	21 X 15								2.2											
9	S-6	0.328	RT		M1-4 (2)	24 X 24								4.0				1							
9	S-6	0.328	RT		M6-4	21 X 15								2.2				1							
9	S-6	0.328	RT	WASHINGTON CH, 1	D1-H1a	72 X 12								6.0				1							
9	S-6	0.328	RT	HILLSBORO, 26	D1-H1a	72 X 12								6.0				1							
9	S-7	0.376	RT		R3-H8bh	36 X 30								7.5				1							
9	S-8	0.424	RT	FAY CO FAIRGROUNDS	D1-H1a	72 X 12								6.0				1							
9	S-9	0.451	RT		R10-H6bL	24 X 30												1			1				
TOTALS CARRIED TO SUB-SUMMARY, SHEET 6							14.0	30.0	4		2	3		148.7			24			2			6		

CALCULATED VHP	CHECKED XXX	SIGNING SUBSUMAMRY FAYETTE COUNTY - U.S. ROUTE 221	FAY / PIC-SSR-FY21	8
				163

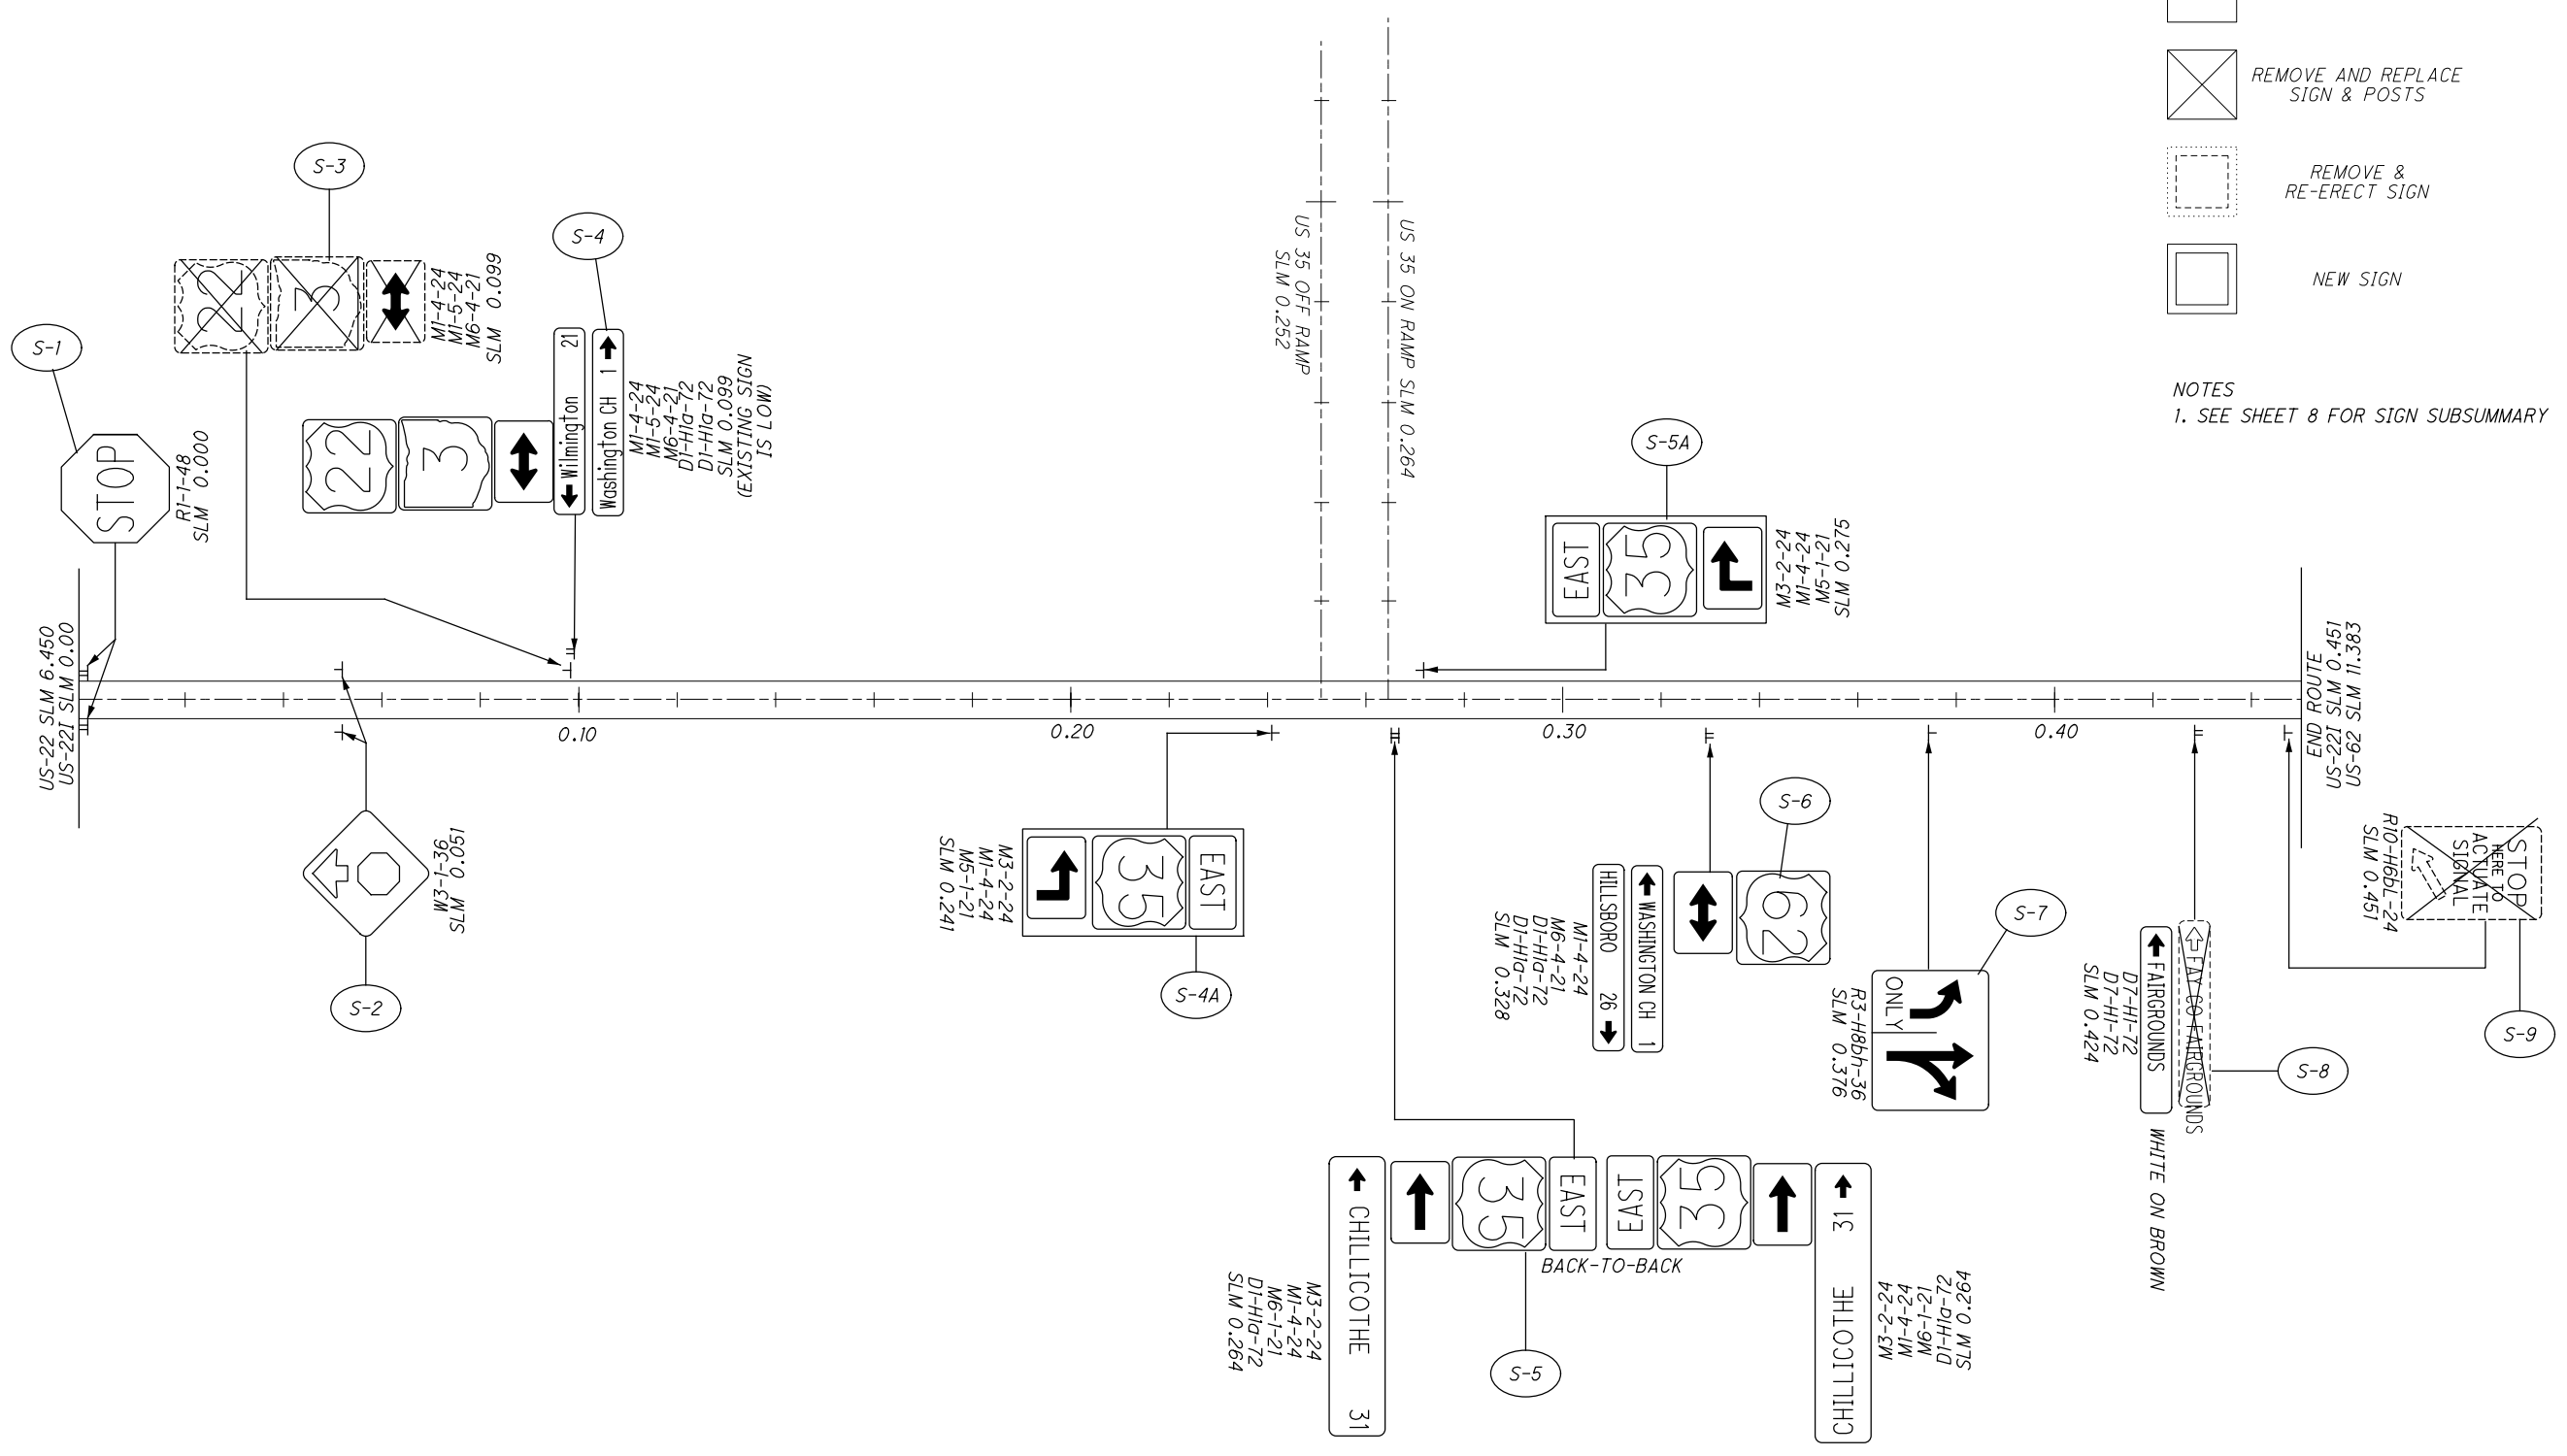

LEGEND

- NO WORK ON SIGN
- REMOVE SIGN
- REPLACE SIGN
- REMOVE AND REPLACE SIGN & POSTS
- REMOVE & RE-ERECT SIGN
- NEW SIGN

NOTES
1. SEE SHEET 8 FOR SIGN SUBSUMMARY

I:\ProjectData\07557_FAYPIC-SSR-FY2\Design\Roadway\Sheets\07557_T000_FAY35_RAMPS.dgn 07557_T000_SRR35_Ramps 8/24/2020 8:25:20 AM vpatel

SHEET NO.	REFERENCE NUMBER	LOCATION (SLM)	SIDE	NOTE	CODE	SIZE (INCHES)	630.0	630.0	630	630	630	630	630	630	630	630	630	630	630	630	630	630	HINGED							
							GROUND MOUNTED SUPPORT, No. 2 POST FT	GROUND MOUNTED SUPPORT, No. 3 POST FT	SIGN POST REFLECTOR, RED EACH			SIGN POST REFLECTOR, WHITE EACH		SIGN POST REFLECTOR, YELLOW EACH		SIGN BACKING ASSEMBLY EACH		SIGN SUPPORT ASSEMBLY, POLE MOUNTED EACH		SIGN, FLAT SHEET SQ FT	SIGN, FLAT SHEET, AS PER PLAN SQ FT	SIGN, DOUBLE FACED, MILE MARKER EACH			REMOVAL OF GROUND MOUNTED SIGN & DISPOSAL EACH		REMOVAL OF GROUND MOUNTED SIGN & RE-ERECTION, AS PER PLAN EACH		REMOVAL OF GROUND MOUNTED MAJOR SIGN & DISPOSAL EACH	
				SR-435 (US-35 WB OFF RAMP)																										
14	S-1	0.000	ST		M4-5	36 X 18																								
14	S-1	0.000	ST		M3-4	36 X 18																								
14	S-1	0.000	ST	35	M1-4 (2)	36 X 36																								
14	S-1	0.000	ST		M6-1 (L)	30 X 21																								
14	S-2	0.000	ST		M4-5	36 X 18								4.5																
14	S-2	0.000	ST	71	M1-1 (2)	36 X 36								9.0																
14	S-2	0.000	ST		M6-1 (L)	30 X 21								4.4																
14	S-3	0.000	ST		D1-H1	72 X 12																								
14	S-4	0.000	ST	435	M1-5 (3)	30 X 24																								
14	S-4	0.000	ST		M6-4	21 X 15																								
14	S-5	0.050	RT		R5-1	36 X 36				1				9.0										1						
14	S-5	0.050	RT		R6-1L	54 X 18								6.8																
14	S-5	0.050	RT		R6-1R	54 X 18								6.8																
14	S-6	0.050	RT		R1-1	48 X 48	7.0	10.0	2					16.0										1						
14	S-7	0.050	LT		R5-1	36 X 36								9.0																
14	S-7	0.050	LT		R1-1	48 X 48	7.0	10.0	2					16.0										1						
14	S-8	0.057	RT		R5-1a	42 X 30								8.8																
14	S-8	0.057	RT		R5-1a	42 X 30	7.0	10.0	2					8.8										1						
14	S-8	0.057	LT		R5-1a	42 X 30								8.8																
14	S-8	0.057	LT		R5-1a	42 X 30	7.0	10.0	2					8.8										1						
14	S-9	0.125	LT		M4-5	36 X 18								4.5																
14	S-9	0.125	LT	71	M1-1 (2)	36 X 36								9.0																
14	S-9	0.125	LT		M6-1 (L)	30 X 21								4.4																
14	S-10	0.125	LT		M4-5	36 X 18								4.5																
14	S-10	0.125	LT	729	M1-5 (3)	45 X 36								11.3																
14	S-10	0.125	LT		M6-1 (R)	30 X 21								4.4																
14	S-11	0.125	LT	435	M1-5 (3)	45 X 36								11.3																
14	S-11	0.125	LT		M6-1 (R)	30 X 21								4.4																
14	S-12	0.170	RT		W3-1	36 X 36	7.0	10.0						16.0										1						
14	S-12	0.170	LT		W3-1	36 X 36	7.0	10.0						16.0										1						
				SR-435 (US-35 EB ON RAMP)																										
14	S-13	0.065			R5-H10d	36 X 36	7.0	10.0						9.0																
TOTALS CARRIED TO SUB-SUMMARY, SHEET 6							49.0	70.0	11					211.5						24			4		7					

<p>FAY / PIC - SSR - FY 21</p>	<p>SIGNING SUBSUMAMRY</p>	<p>FAYETTE COUNTY - U.S. ROUTE 35 RAMPS</p>
<p>10 163</p>	<p>CALCULATED VHP</p>	<p>CHECKED XXX</p>

I:\ProjectData\07557_FAYPIC-SSR-FY21\Design\Roadway\Sheets\07557_T000_FAY35_RAMPS.dgn 07557_T0003_SSR35_Ramps 8/24/2020 8:25:20 AM vpatel

SHEET NO.	REFERENCE NUMBER	LOCATION (SLM)	SIDE	NOTE	CODE	SIZE (INCHES)	630.0	630.0	630	630	630	630	630	630	630	630	630	630	630	630	630	630	HINGED		
							GROUND MOUNTED SUPPORT, No. 2 POST FT	GROUND MOUNTED SUPPORT, No. 3 POST FT	SIGN POST REFLECTOR, RED EACH	SIGN POST REFLECTOR, WHITE EACH	SIGN POST REFLECTOR, YELLOW EACH	SIGN BACKING ASSEMBLY EACH	SIGN SUPPORT ASSEMBLY, POLE MOUNTED EACH	SIGN, FLAT SHEET SQ FT	SIGN, FLAT SHEET, AS PER PLAN SQ FT	SIGN, DOUBLE FACED, MILE MARKER EACH	REMOVAL OF GROUND MOUNTED SIGN & DISPOSAL EACH	REMOVAL OF GROUND MOUNTED SIGN & RE-ERECTION, AS PER PLAN EACH	REMOVAL OF GROUND MOUNTED MAJOR SIGN & DISPOSAL EACH	REMOVAL OF GROUND MOUNTED POST SUPPORT AND DISPOSAL EACH	REMOVAL OF STRUCTURE MOUNTED SIGN AND DISPOSAL EACH	REMOVAL OF POLE MOUNTED SIGN & DISPOSAL EACH			SIGNING, MISC: REMOVAL OF POST REFLECTOR EACH
				US-22I (US-35 EB OFF RAMP)																					
16	S-22	0.000	ST		M3-4	36 X 18																			
16	S-22	0.000	ST	62	M1-4 (2)	36 X 36																			
16	S-22	0.000	ST		M6-1 (L)	30 X 21																			
16	S-22	0.000	ST	22	M1-4 (2)	36 X 36																			
16	S-22	0.000	ST		M6-1 (R)	30 X 21																			
16	S-22	0.000	ST	3	M1-5 (2)	36 X 36																			
16	S-22	0.000	ST		M6-1 (R)	30 X 21																			
16	S-22	0.000	ST	HILLSBORO, 26	D1-H1a	72 X 12																			
16	S-22	0.000	ST	WASHINGTON CH, 1	D1-H1a	72 X 12																			
16	S-22	0.000	ST	FAIRGROUNDS	D7-H1	72 X 12																			
16	S-23	0.000	LT		R5-1	36 X 36																			
16	S-23	0.000	LT		R1-1	48 X 48																			
16	S-23	0.000	LT		R6-IL	54 X 18																			
16	S-23	0.000	LT		R6-IR	54 X 18																			
16	S-24	0.000	RT		R5-1	36 X 36																			
16	S-24	0.000	RT		R1-1	48 X 48	7.0	10.0	2																
16	S-25	0.000	RT		R4-7b	36 X 48																			
16	S-26	0.047	RT		R5-1a	42 X 30																			
16	S-26	0.047	RT		R5-1a	42 X 30	7.0	10.0	1																
16	S-26	0.047	LT		R5-1a	42 X 30	7.0	10.0	1																
16	S-26	0.047	LT		R5-1a	42 X 30																			
16	S-27	0.100	RT		W3-1	36 X 36																			
16	S-27	0.100	LT		W3-1	36 X 36																			
				US-22I (US-35 EB ON RAMP)																					
16	S-28	0.000			R5-H10d	36 X 36																			
TOTALS CARRIED TO SUB-SUMMARY, SHEET 6							21.0	30.0	12						196.0										

CALCULATED VHP	CHECKED XXX	SIGNING SUBSUMAMRY FAYETTE COUNTY - U.S. ROUTE 35 RAMPS	FAY / PIC-SSR-FY21	12
				163

I:\ProjectData\07557_FAYPIC-SSR-FY2\Design\Roadway\Sheets\07557_T000_FAY35_RAMPS.dgn 07557_T0004_SR35_Ramps 8/24/2020 8:25:21AM vpatel

SHEET NO.	REFERENCE NUMBER	LOCATION (SLM)	SIDE	NOTE	CODE	SIZE (INCHES)	630.0	630.0	630	630	630	630	630	630	630	630	630	630	630	630	630	630	HINGED		
							GROUND MOUNTED SUPPORT, No. 2 POST FT	GROUND MOUNTED SUPPORT, No. 3 POST FT	SIGN POST REFLECTOR, RED EACH		SIGN POST REFLECTOR, WHITE EACH	SIGN POST REFLECTOR, YELLOW EACH	SIGN BACKING ASSEMBLY EACH	SIGN SUPPORT ASSEMBLY, POLE MOUNTED EACH	SIGN, FLAT SHEET SQ FT	SIGN, FLAT SHEET, AS PER PLAN SQ FT	SIGN, DOUBLE FACED, MILE MARKER EACH	REMOVAL OF GROUND MOUNTED SIGN & DISPOSAL EACH	REMOVAL OF GROUND MOUNTED SIGN & RE-ERECTION, AS PER PLAN EACH	REMOVAL OF GROUND MOUNTED MAJOR SIGN & DISPOSAL EACH	REMOVAL OF GROUND MOUNTED POST SUPPORT AND DISPOSAL EACH	REMOVAL OF STRUCTURE MOUNTED SIGN AND DISPOSAL EACH			REMOVAL OF POLE MOUNTED SIGN & DISPOSAL EACH
				US-62I (US-35 WB OFF RAMP)																					
17	S-29	0.000	ST	22	M1-4 (2)	36 X 36								9.0											
17	S-29	0.000	ST		M6-1 (L)	30 X 21								4.4											
17	S-29	0.000	ST	3	M1-5 (2)	36 X 36								9.0											
17	S-29	0.000	ST		M6-1 (R)	30 X 21								4.4											
17	S-29	0.000	ST	62	M1-4 (2)	36 X 36								9.0											
17	S-29	0.000	ST		M6-1 (R)	30 X 21								4.4											
17	S-29	0.000	ST	WASHINGTON CH, 1	D1-H1a	72 X 12								6.0											
17	S-29	0.000	ST	HILLSBORO, 26	D1-H1a	72 X 12								6.0											
17	S-29	0.000	ST	FAIRGROUNDS	D7-H1	72 X 12								6.0											
17	S-30	0.000	LT		R5-1	36 X 36			2					9.0									1		
17	S-30	0.000	LT		R1-1	48 X 48	7.0	10.0	2					16.0									1		
17	S-30	0.000	LT		R6-1L	54 X 18								6.8											
17	S-30	0.000	LT		R6-1R	54 X 18								6.8											
17	S-31	0.000	RT		R5-1	36 X 36			1					9.0									1		
17	S-32	0.000	RT		R1-1	48 X 48	7.0	10.0	2					16.0									1		
17	S-33	0.000	RT		R4-7b	36 X 48								12.0											
17	S-34	0.053	RT		R5-1a	42 X 30			1					8.8									1		
17	S-34	0.053	LT		R5-1a	42 X 30			1					8.8									1		
17	S-34	0.053	RT		R5-1a	42 X 30	7.0	10.0	1					8.8									1		
17	S-34	0.053	LT		R5-1a	42 X 30	7.0	10.0	1					8.8									1		
17	S-35	0.130	LT		W3-1	36 X 36								9.0									1		
17	S-35	0.130	RT		W3-1	36 X 36								9.0									1		
				US-62I (US-35 WB ON RAMP)																					
17	S-36	0.000	RT		R5-H10d	36 X 36								9.0											
17	S-36A	0.000	RT		R5-H10d	36 X 36	7.0	10.0						9.0											
17	S-37	0.030	RT		R1-2	36 X 36 X 36			1					4.5									1		
TOTALS CARRIED TO SUB-SUMMARY, SHEET 6							35.0	50.0	12					209.5						20				11	


CALCULATED VHP CHECKED XXX
SIGNING SUBSUMAMRY
FAYETTE COUNTY - U.S. ROUTE 35 RAMPS
FAY / PIC-SSR-FY21
 13
 163

I:\ProjectData\07557_FAYPIC-SSR-FY21\Design\Roadway\Sheets\07557_T000_FAY35_RAMPS.dgn 07557_T0005_SSR35_RAMPS 8/24/2020 8:25:21AM vpatel

SHEET NO.	REFERENCE NUMBER	LOCATION (SLM)	SIDE	NOTE	CODE	SIZE (INCHES)	630.0	630.0	630	630	630	630	630	630	630	630	630	630	630	630	630	630	630	HINGED							
							GROUND MOUNTED SUPPORT, No. 2 POST FT	GROUND MOUNTED SUPPORT, No. 3 POST FT	SIGN POST REFLECTOR, RED EACH		SIGN POST REFLECTOR, WHITE EACH		SIGN POST REFLECTOR, YELLOW EACH		SIGN BACKING ASSEMBLY EACH		SIGN SUPPORT ASSEMBLY, POLE MOUNTED EACH		SIGN, FLAT SHEET SQ FT		SIGN, FLAT SHEET, AS PER PLAN SQ FT		SIGN, DOUBLE FACED, MILE MARKER EACH			REMOVAL OF GROUND MOUNTED SIGN & DISPOSAL EACH		REMOVAL OF GROUND MOUNTED SIGN & RE-ERECTION, AS PER PLAN EACH		REMOVAL OF GROUND MOUNTED MAJOR SIGN & DISPOSAL EACH	
				SR-41 (US-35 EB OFF RAMP)																											
18	S-38	0.000	LT		R6-1L	54 X 18									6.8																
18	S-38	0.000	LT		R6-1R	54 X 18									6.8																
18	S-38	0.000	LT		R5-1	36 X 36			2						9.0									1							
18	S-38	0.000	LT		R1-1	48 X 48	7.0	10.0	2						16.0										1						
18	S-39	0.000	RT		R5-1	36 X 36			2						9.0										1						
18	S-39	0.000	LT		R1-1	48 X 48	7.0	10.0	2						16.0										1						
18	S-40	0.024	LT		R7-1	12 X 18									1.5																
18	S-41	0.043	LT		R7-1	12 X 18									1.5																
18	S-42	0.047	RT		R5-1a	42 X 30			1						8.8										1						
18	S-42	0.047	LT		R5-1a	42 X 30			1						8.8										1						
18	S-42	0.047	RT		R5-1a	42 X 30	7.0	10.0	1						8.8																
18	S-42	0.047	LT		R5-1a	42 X 30	7.0	10.0	1						8.8																
18	S-43	0.063	LT		R7-1	12 X 18									1.5																
18	S-44	0.114	RT		W3-1	36 X 36									9.0										1						
18	S-44	0.114	LT		W3-1	36 X 36									9.0										1						
18	S-45	0.118	LT	41	M1-4 (2)	36 X 36									9.0																
18	S-45	0.118	LT		M6-4	30 X 21									4.4																
				SR-41 (US-35 EB ON RAMP)																											
18	S-46	0.000	RT		R5-H10d	36 X 36									9.0																
				SR-41 (US-35 WB ON RAMP)																											
18	S-47	0.000	RT		R5-H10d	36 X 36									9.0																
				SR-41 (US-35 WB OFF RAMP)																											
18	S-48	0.000	LT		R5-1	36 X 36			2						9.0										1						
18	S-48	0.000	LT		R1-1	48 X 48	7.0	10.0	2						16.0										1						
18	S-49	0.000	RT		R6-1L	54 X 18									6.8																
18	S-49	0.000	RT		R6-1R	54 X 18									6.8																
18	S-49	0.000	RT		R5-1	36 X 36			2						9.0										1						
18	S-49	0.000	RT		R1-1	48 X 48	7.0	10.0	2						16.0										1						
18	S-50	0.030	RT		R5-1a	36 X 24																			1						
18	S-50	0.030	LT		R5-1a	36 X 24																			1						
18	S-50A	0.050	LT		R5-1a	42 X 30			1						8.8																
18	S-50A	0.050	LT		R5-1a	42 X 30	7.0	10.0	1						8.8																
18	S-50A	0.050	RT		R5-1a	42 X 30			1						8.8																
18	S-50A	0.050	RT		R5-1a	42 X 30	7.0	10.0	1						8.8																
18	S-51	0.104	RT		R5-1a	36 X 24																			1						
18	S-52	0.104	LT	41	M1-4 (2)	36 X 36									9.0										1						
18	S-52	0.104	LT		M6-4	30 X 21									4.4																
18	S-53	0.114	RT		W3-1	36 X 36									9.0										1						
18	S-53	0.114	LT		W3-1	36 X 36									9.0										1						
TOTALS CARRIED TO SUB-SUMMARY, SHEET 6							56.0	80.0	24						282.9								2			16					

CALCULATED VHP	CHECKED XXX	SIGNING SUBSUMAMRY FAYETTE COUNTY - U.S. ROUTE 35 RAMPS	FAY / PIC-SSR-FY21	13A
				163

I:\ProjectData\07557_FAYPIC-SSR-FY21\Design\Roadway\Sheets\07557_TPOOL_FAY35_RAMPS.dgn 107557_US35_SR435_TP001 8/24/2020 8:25:22 AM vpatel

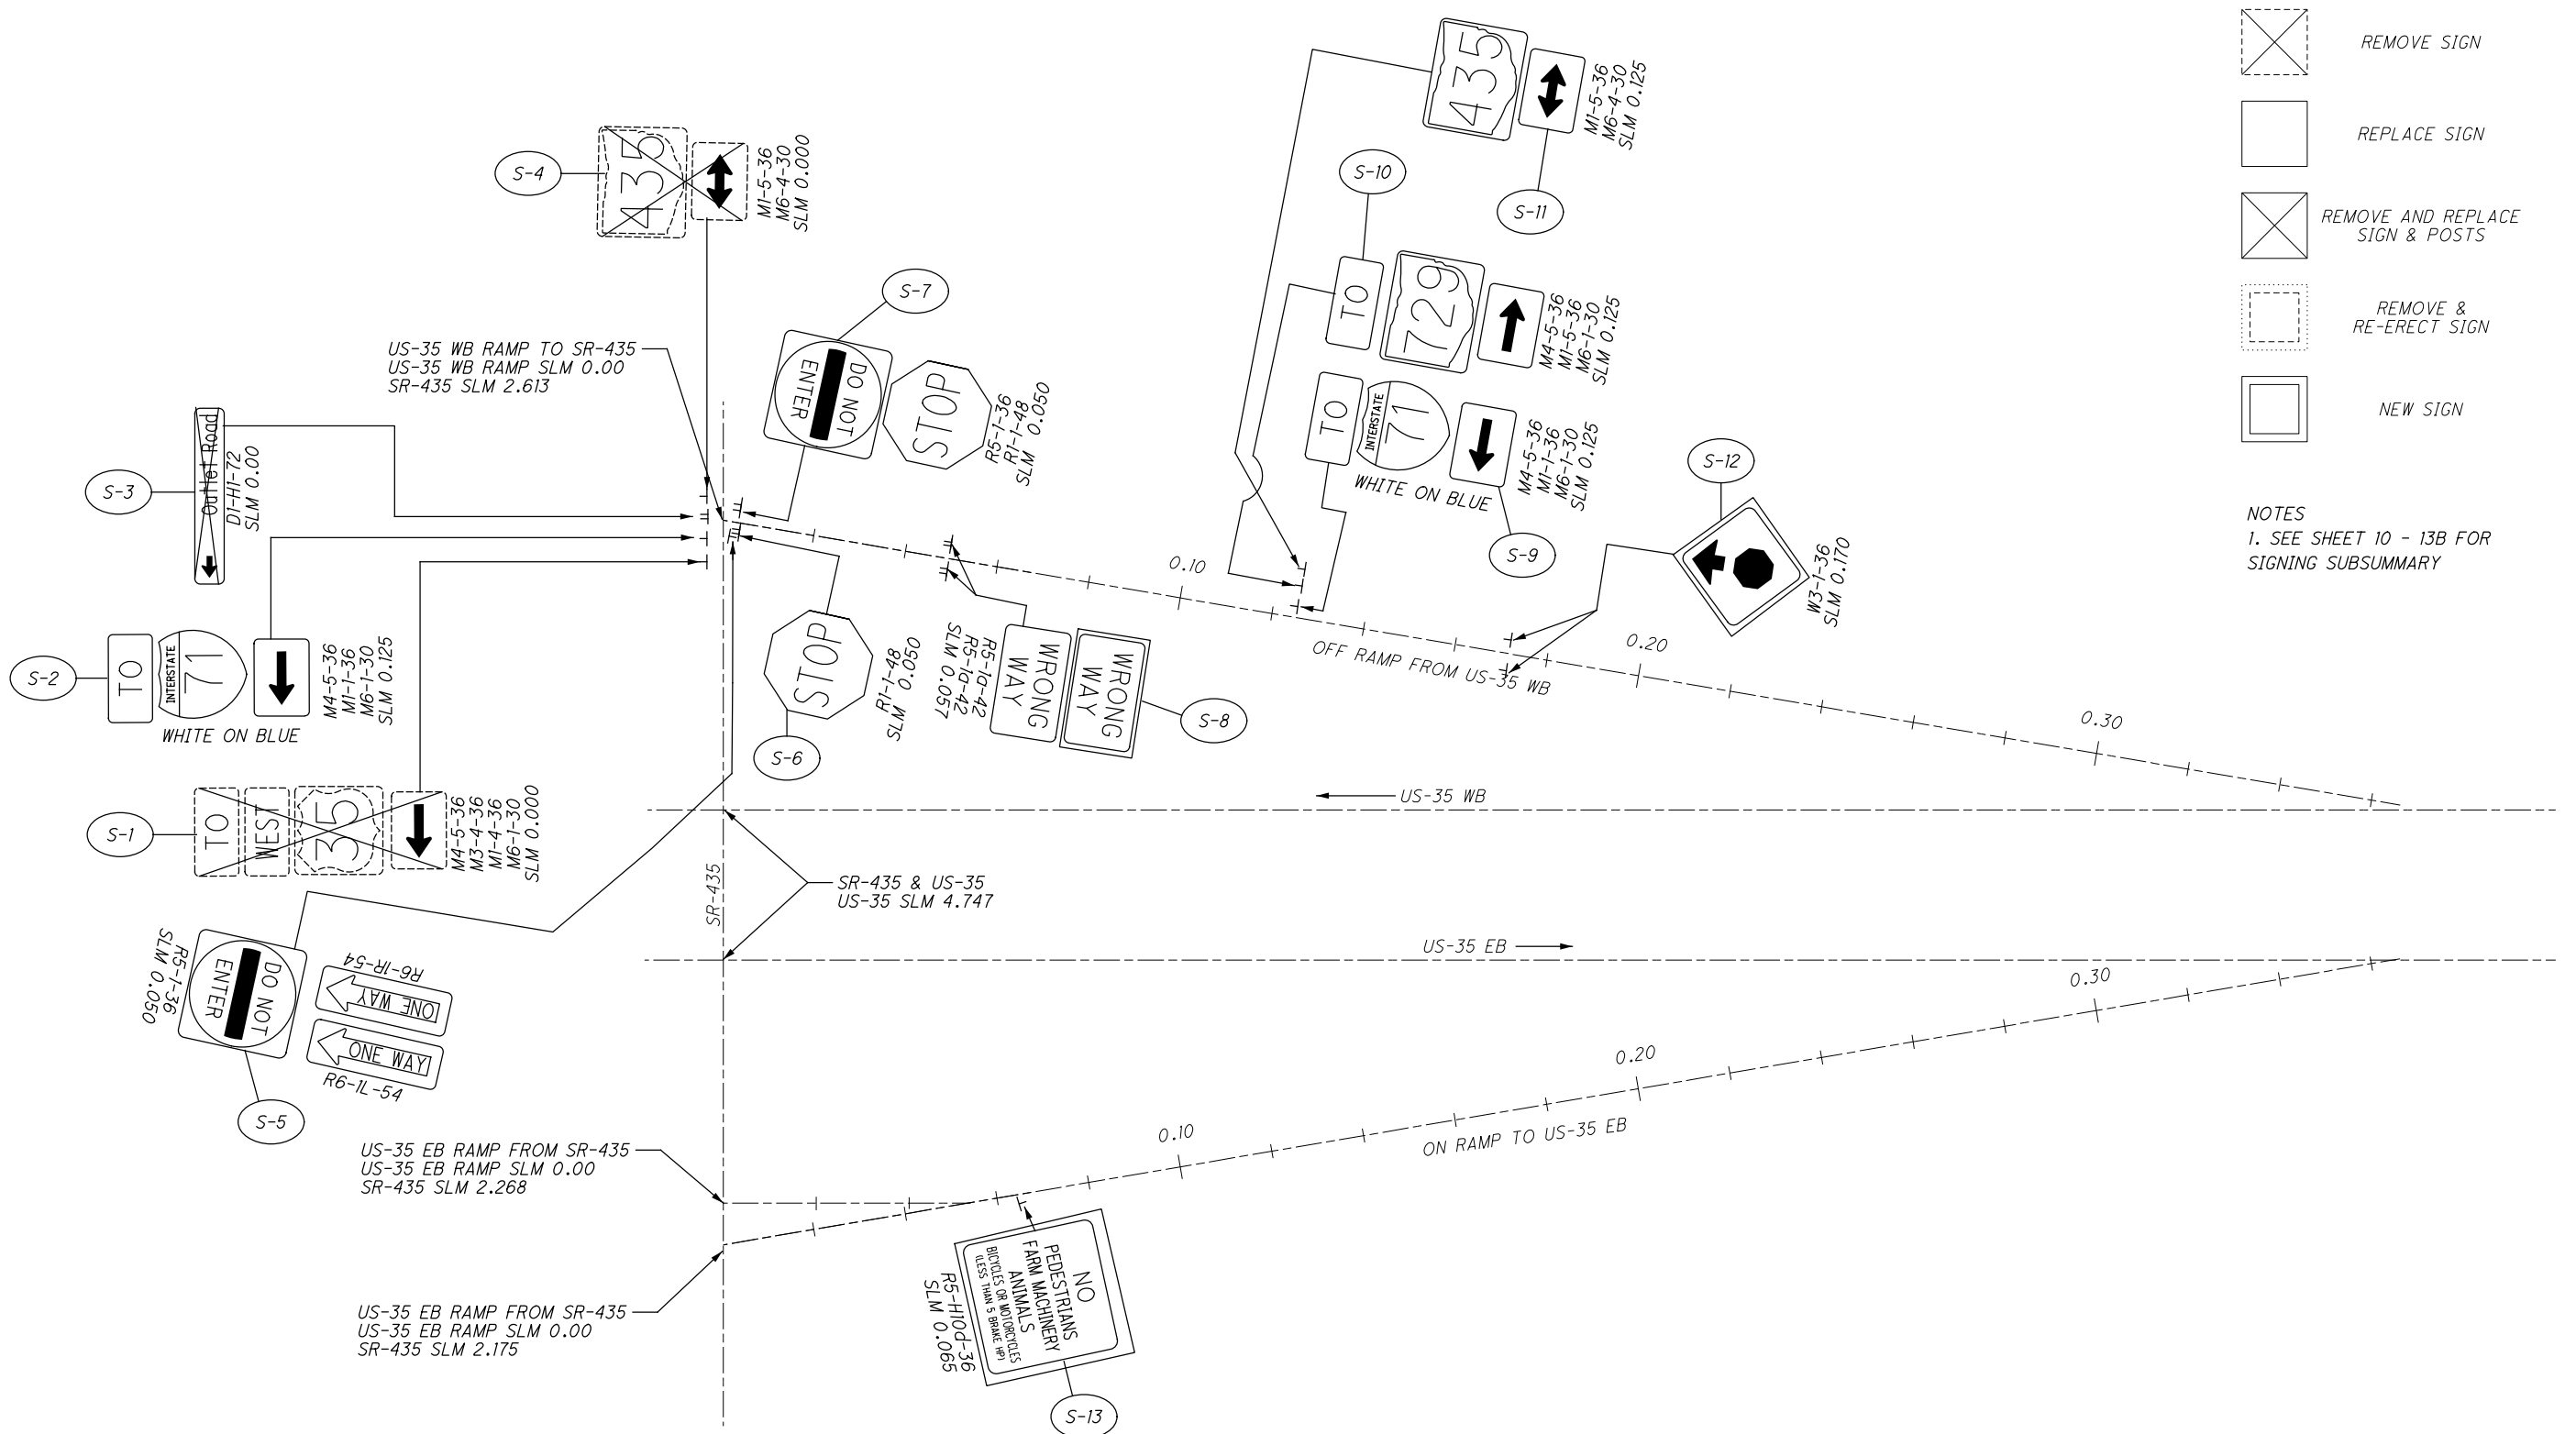

LEGEND

- NO WORK ON SIGN
- REMOVE SIGN
- REPLACE SIGN
- REMOVE AND REPLACE SIGN & POSTS
- REMOVE & RE-ERECT SIGN
- NEW SIGN

NOTES
1. SEE SHEET 10 - 13B FOR SIGNING SUBSUMMARY



CALCULATED
VHP
CHECKED
XXX

0 100 200
HORIZONTAL SCALE IN FEET

SIGNING PLAN
FAY-35: SR-435 RAMPS



CALCULATED	0
VHP	XXX
CHECKED	XXX

0 100 200
HORIZONTAL
SCALE IN FEET


SIGNING PLAN
FAY-35: PALMER RD RMAPS


FAY / PIC-SSR-FY21

LEGEND

- NO WORK ON SIGN
- REMOVE SIGN
- REPLACE SIGN
- REMOVE AND REPLACE SIGN & POSTS
- REMOVE & RE-ERECT SIGN
- NEW SIGN

NOTES
1. SEE SHEET 10 - 13B FOR SIGNING SUBSUMMARY

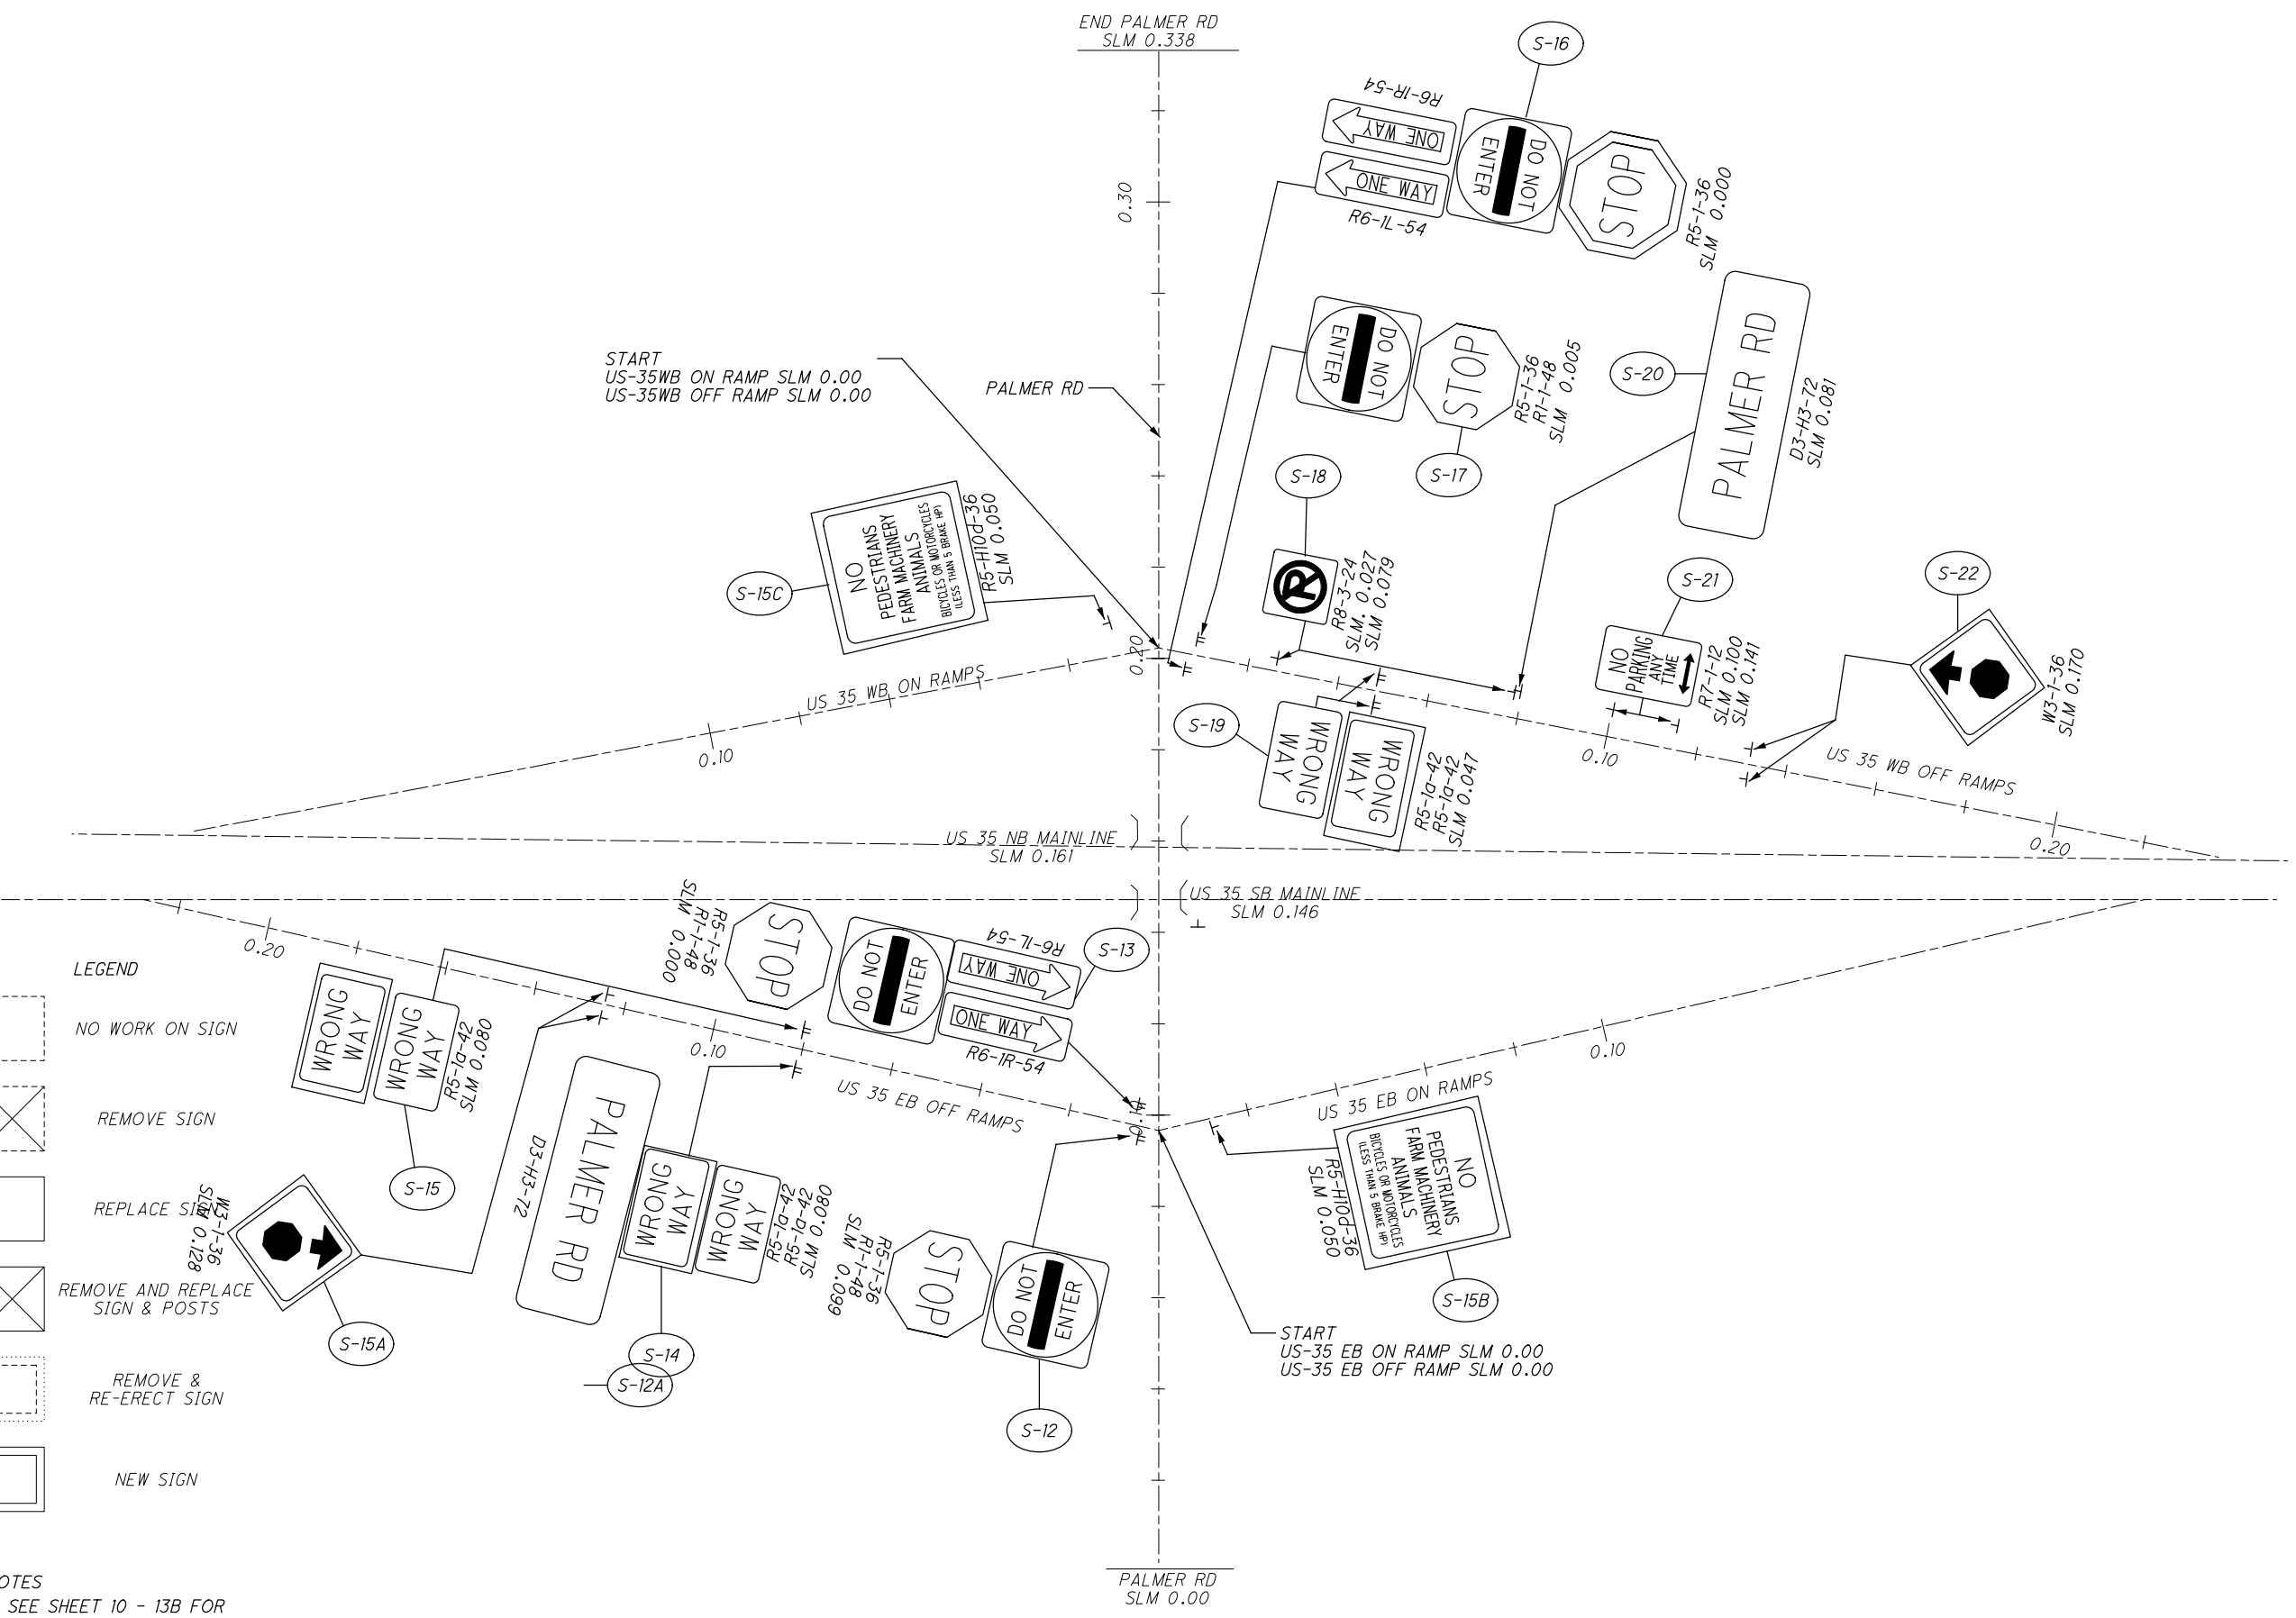

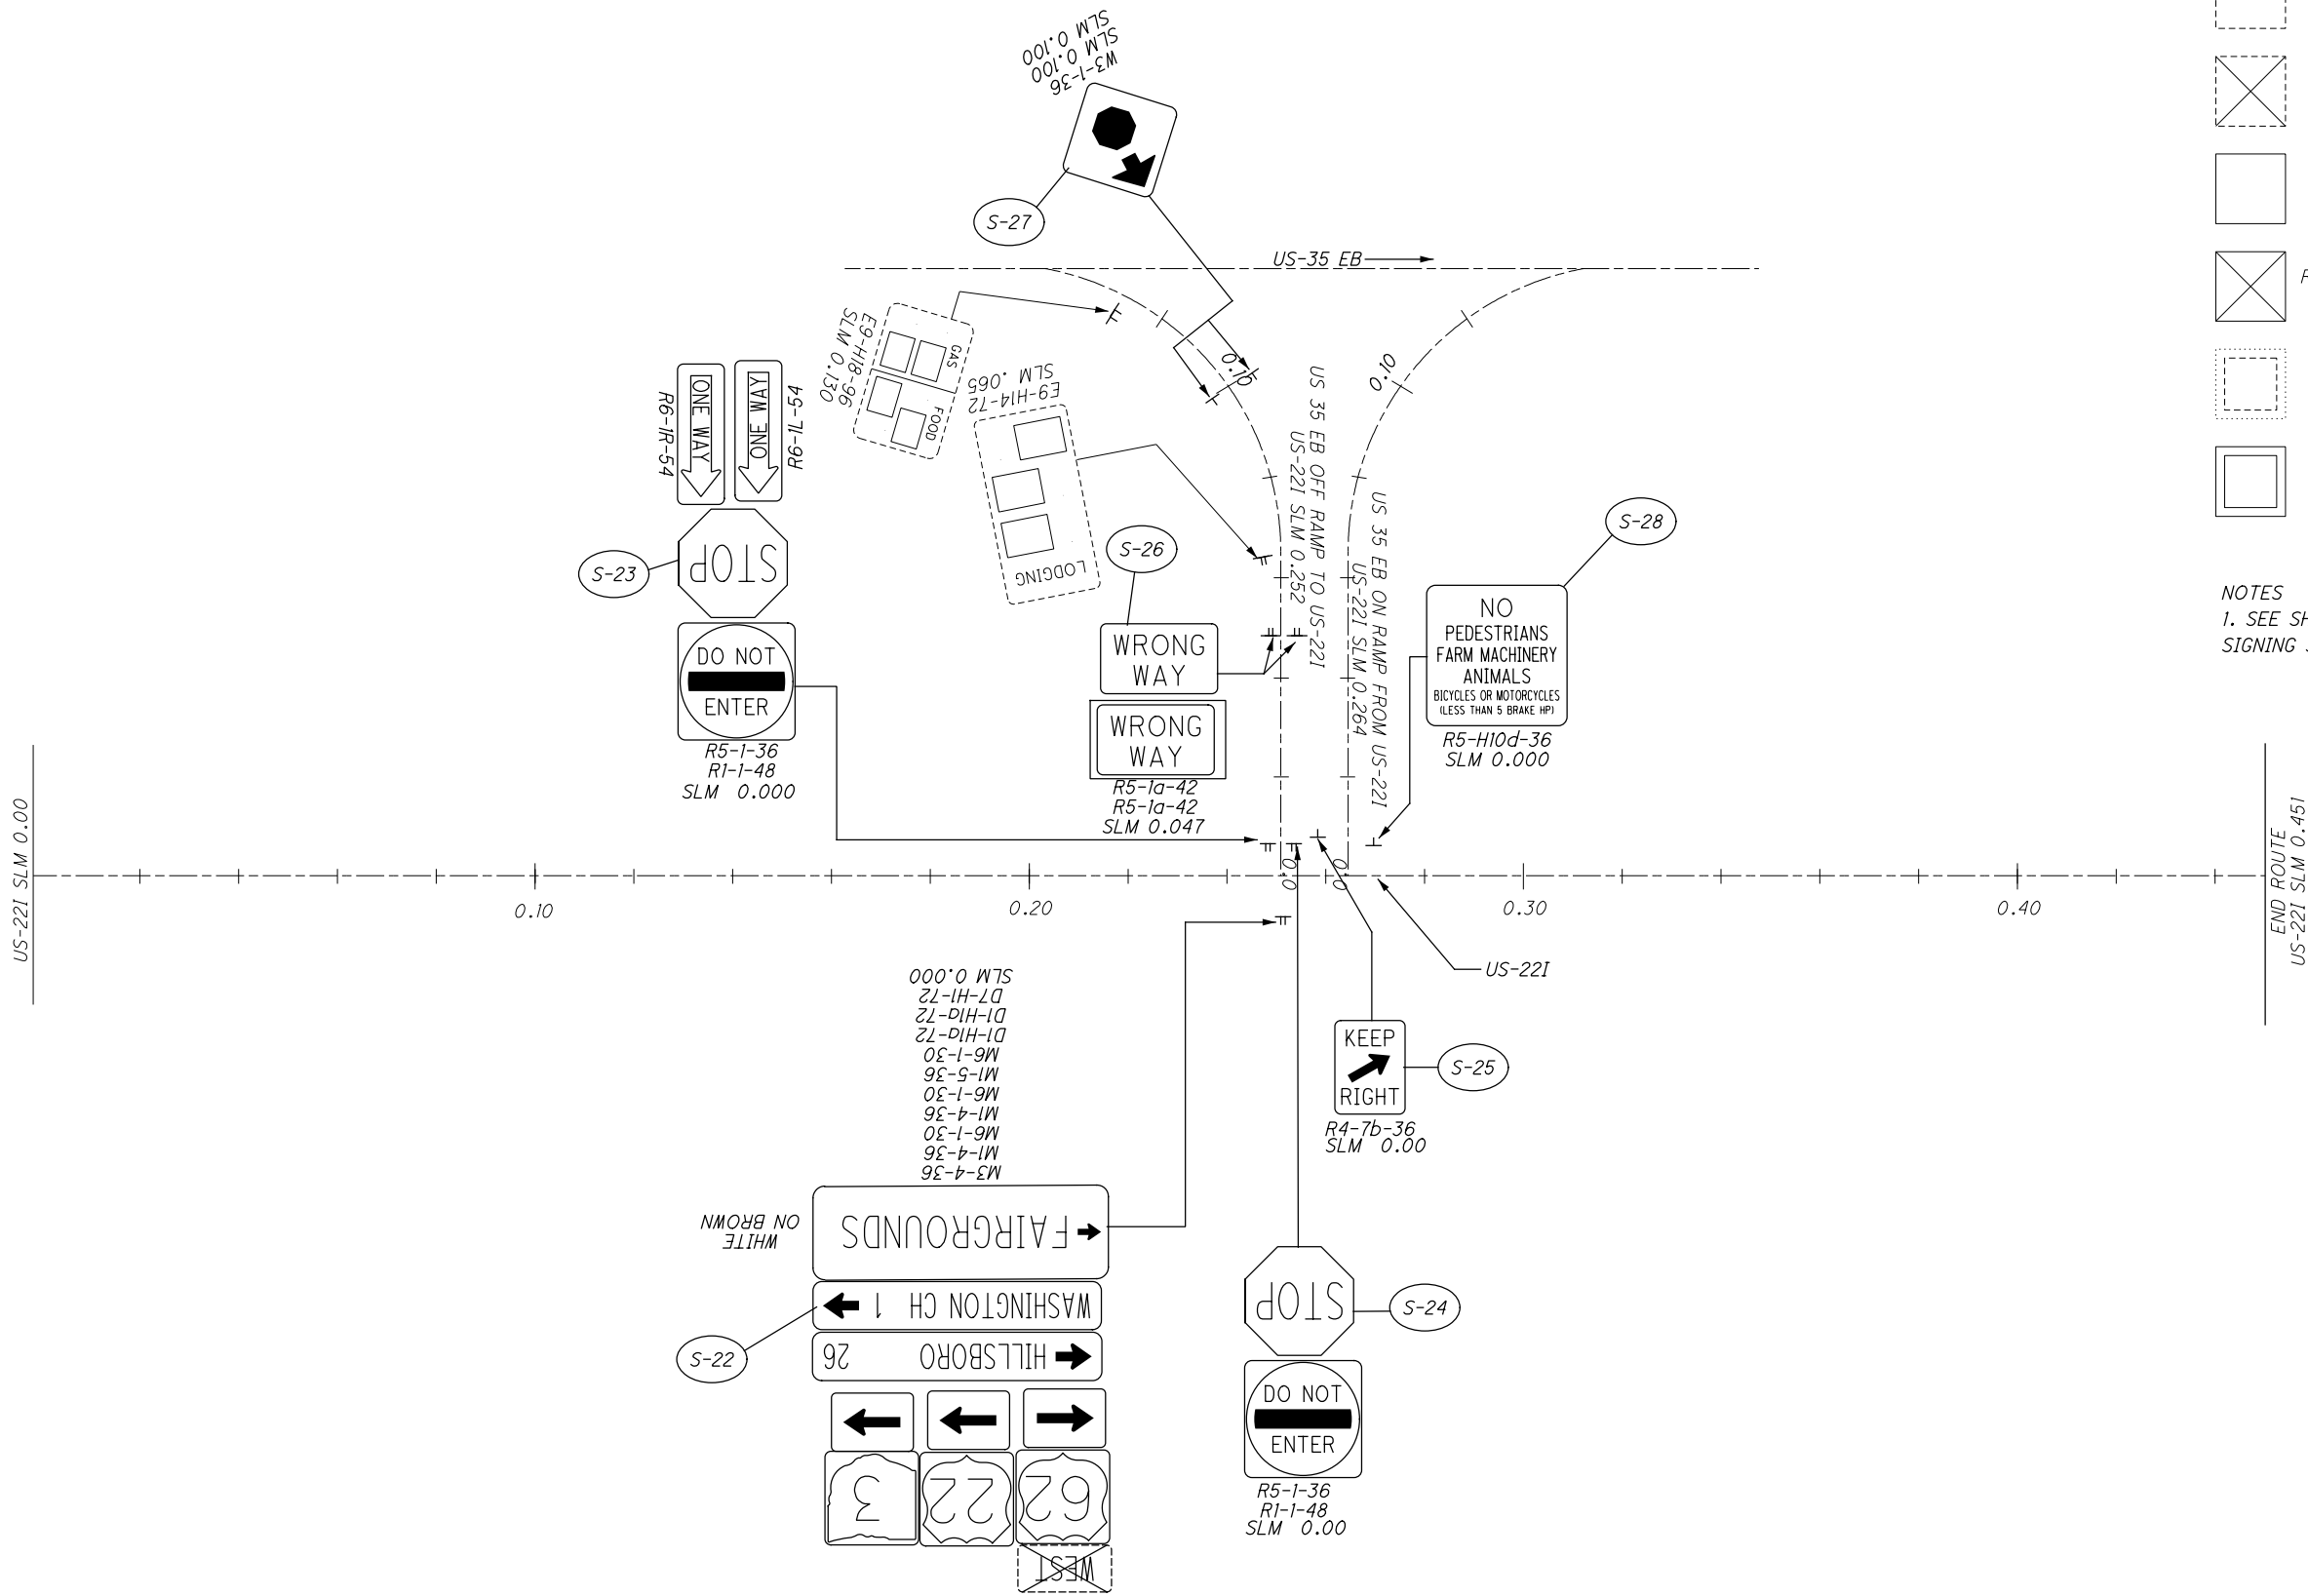

LEGEND

- NO WORK ON SIGN
- REMOVE SIGN
- REPLACE SIGN
- REMOVE AND REPLACE SIGN & POSTS
- REMOVE & RE-ERECT SIGN
- NEW SIGN


NOTES
1. SEE SHEET 10 - 13B FOR SIGNING SUBSUMMARY

CALCULATED VHP CHECKED XXX


0 100 200
HORIZONTAL SCALE IN FEET

SIGNING PLAN
FAY-35: US-221 RAMPS

I:\ProjectData\07557_FAYPIC-SSR-FY21\Design\Roadway\Sheets\07557_TPOOL_FAY35_RAMPS.dgn 8/24/2020 8:25:24 AM vpatel

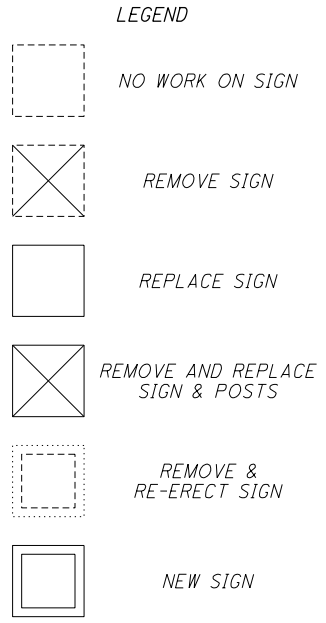

NOTES
 1. SEE SHEET 10 - 13B FOR SIGNING SUBSUMMARY

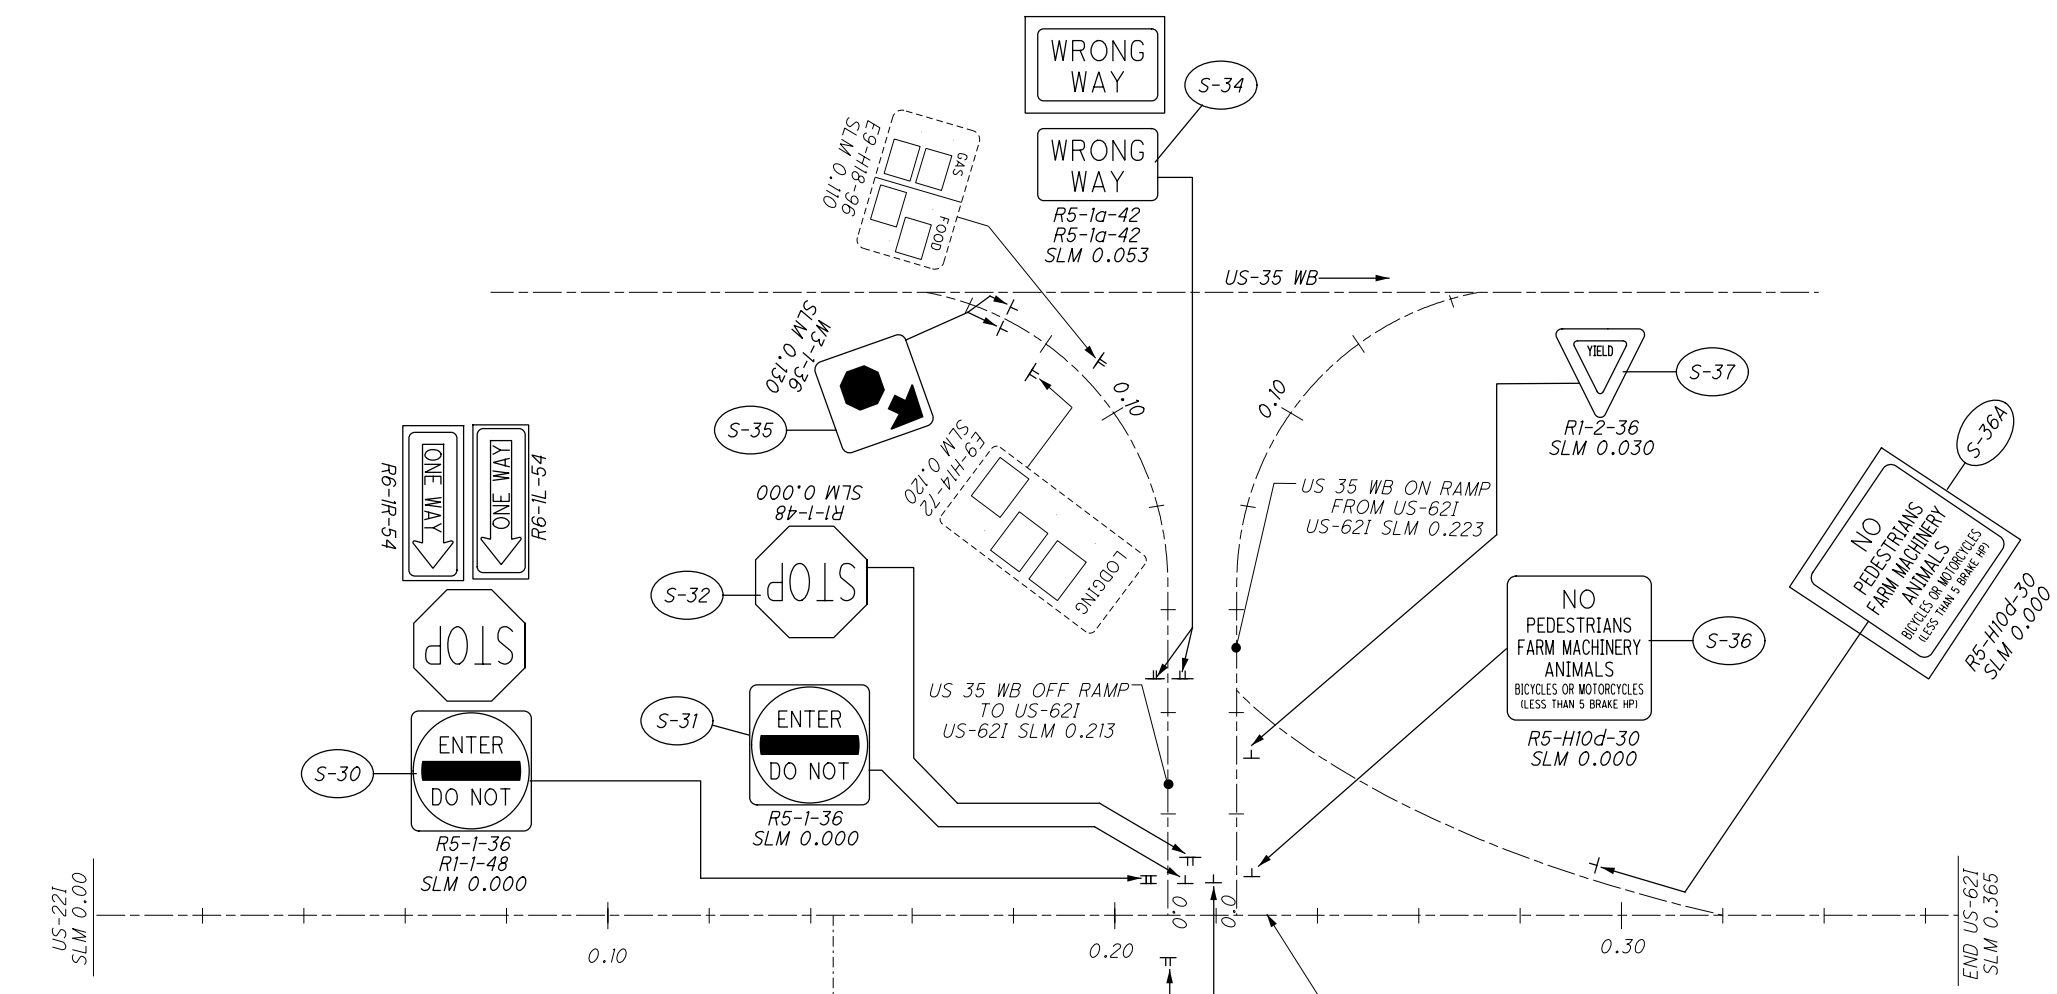




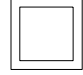


17
 163


**FAY / PIC - SSR - FY 21
 SIGNING PLAN
 FAY - 35 : US - 621 RAMPS**

CALCULATED VHP
 CHECKED XXX

LEGEND

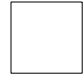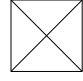-  NO WORK ON SIGN
-  REMOVE SIGN
-  REPLACE SIGN
-  REMOVE AND REPLACE SIGN & POSTS
-  REMOVE & RE-ERECT SIGN
-  NEW SIGN

NOTES
1. SEE SHEET 10 - 13B FOR SIGNING SUBSUMMARY

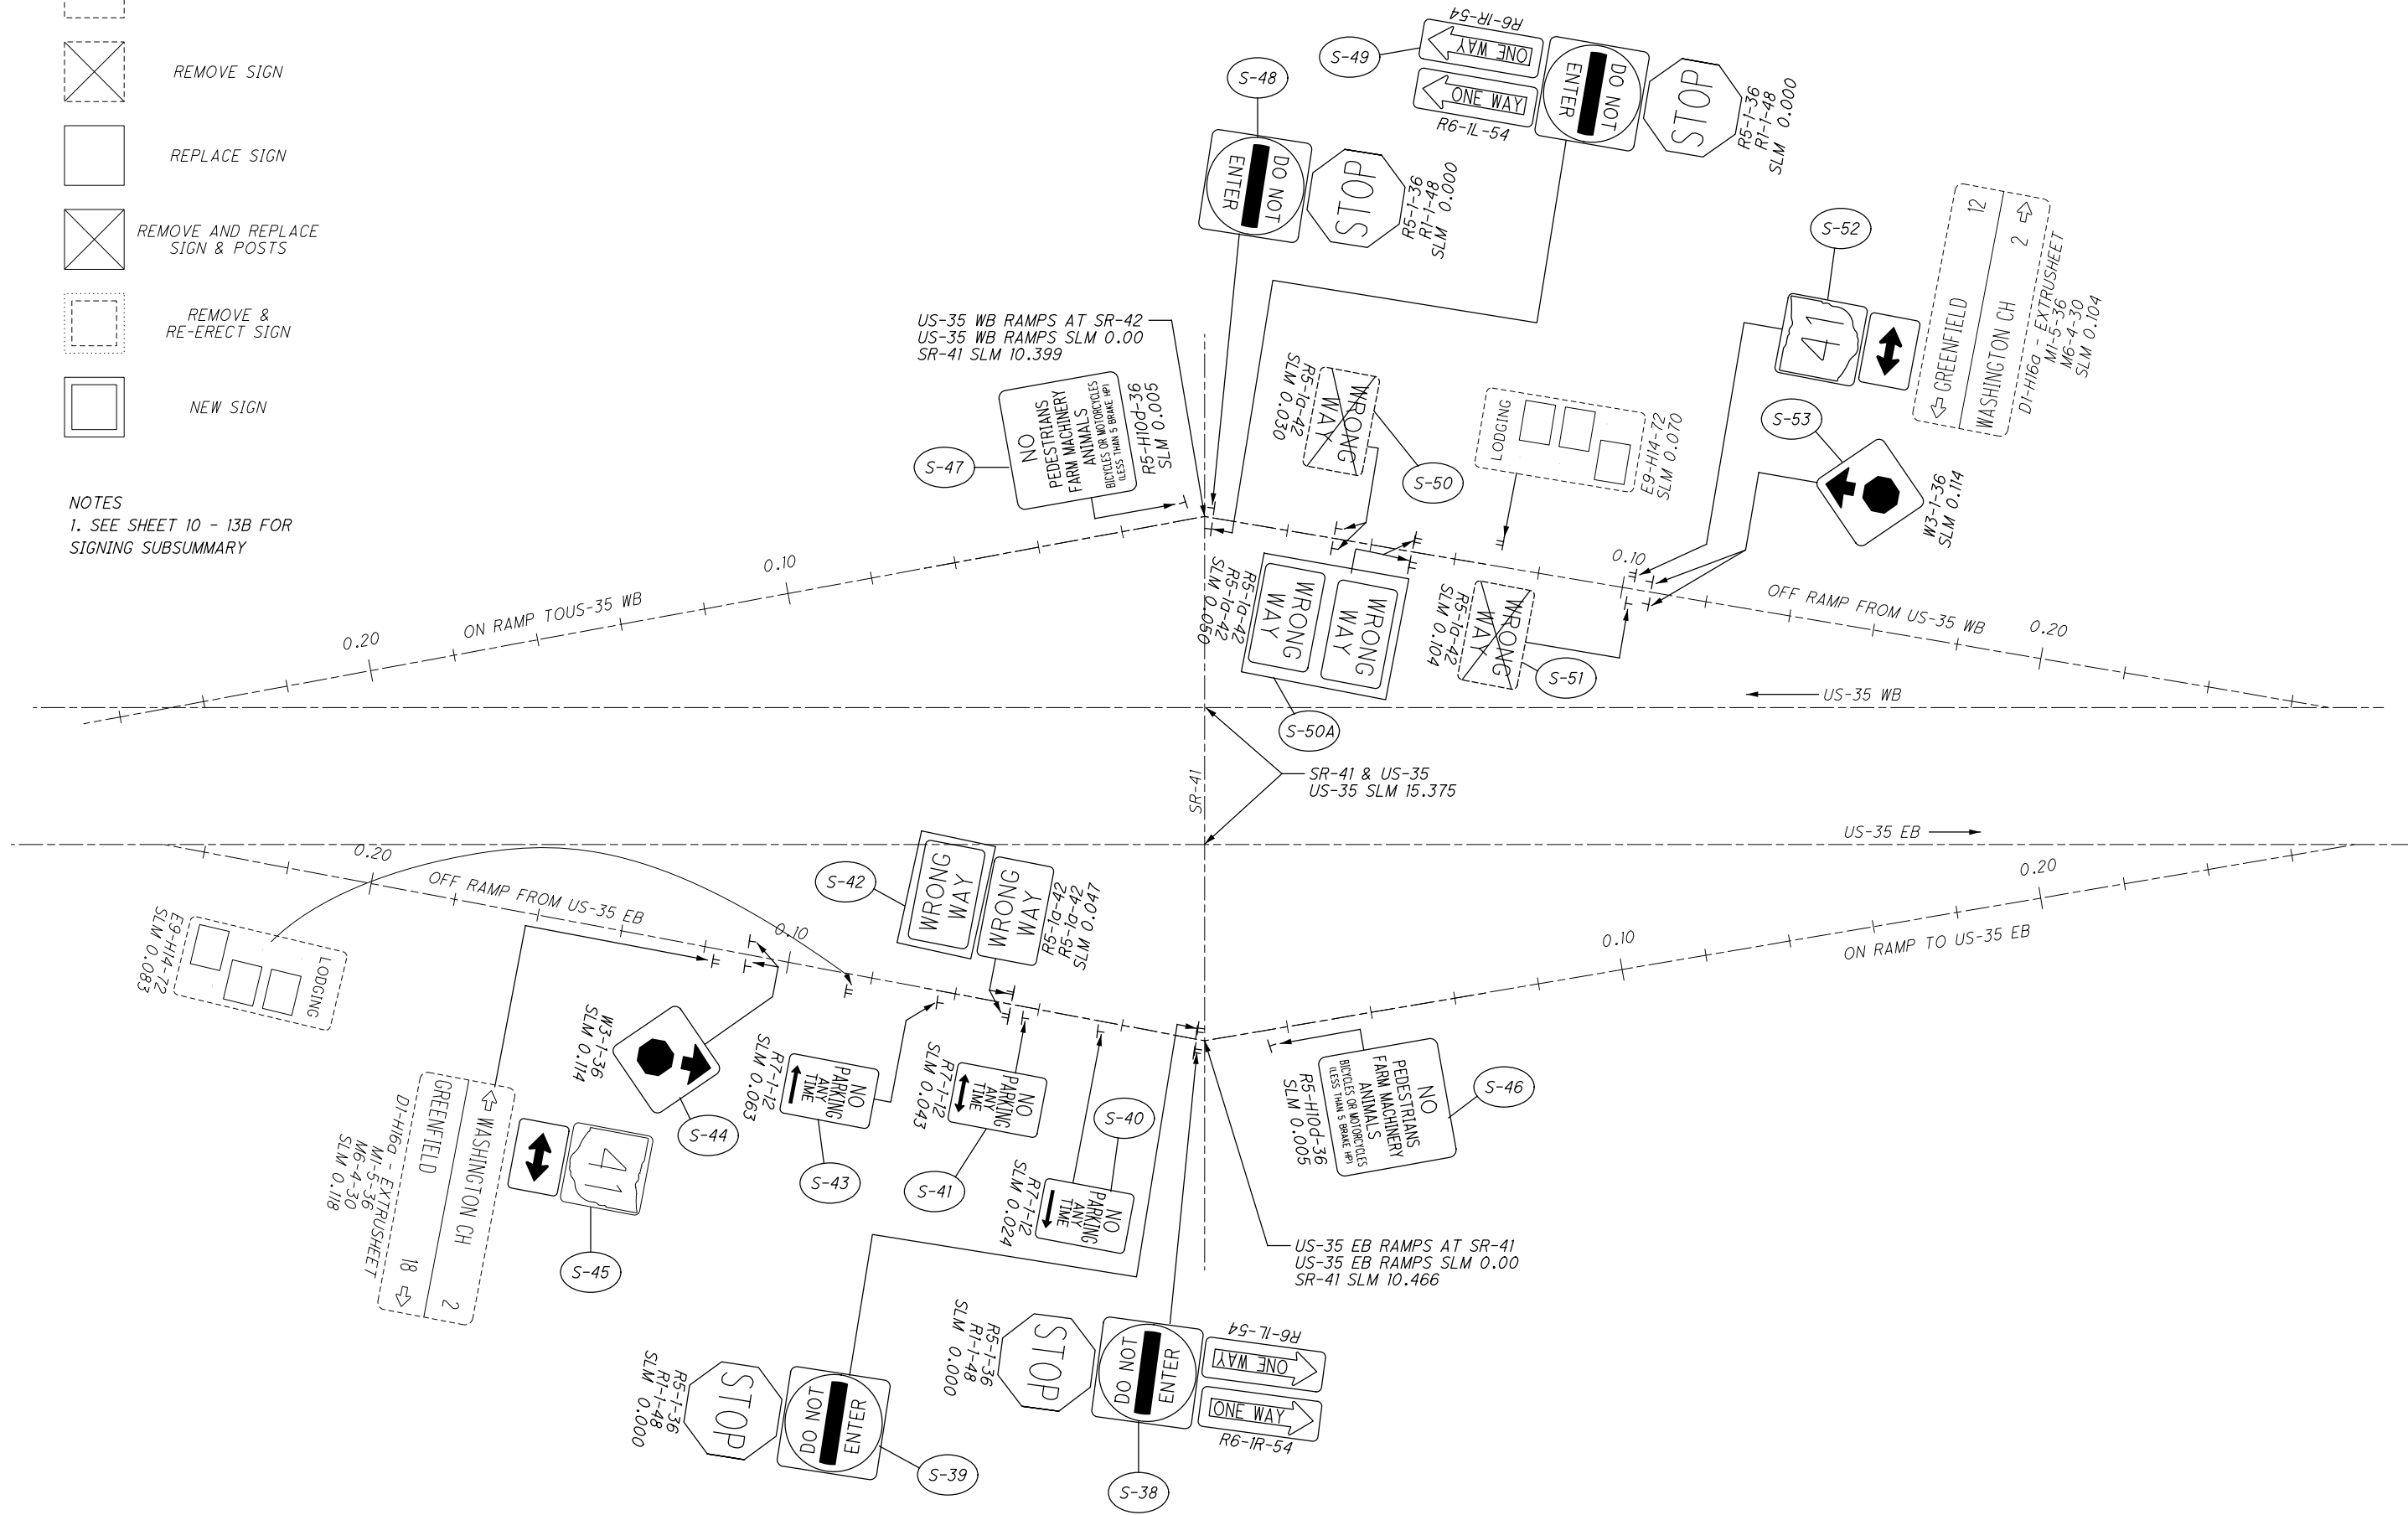

CALCULATED VHP CHECKED XXX


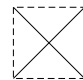
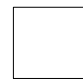
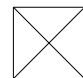
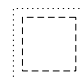
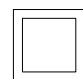
0 100 200
HORIZONTAL SCALE IN FEET

SIGNING PLAN
FAY-35: SR-41 RAMPS


FAY / PIC-SSR-FY21

I:\ProjectData\107557_FAYPIC-SSR-FY21\Design\Roadway\Sheets\107557_TPOOL_FAY35_RAMPS.dgn 8/24/2020 8:25:26 AM vpatel

LEGEND

-  NO WORK ON SIGN
-  REMOVE SIGN
-  REPLACE SIGN
-  REMOVE AND REPLACE SIGN & POSTS
-  REMOVE & RE-ERECT SIGN
-  NEW SIGN

NOTES
1. SEE SHEET 10 - 13B FOR SIGNING SUBSUMMARY

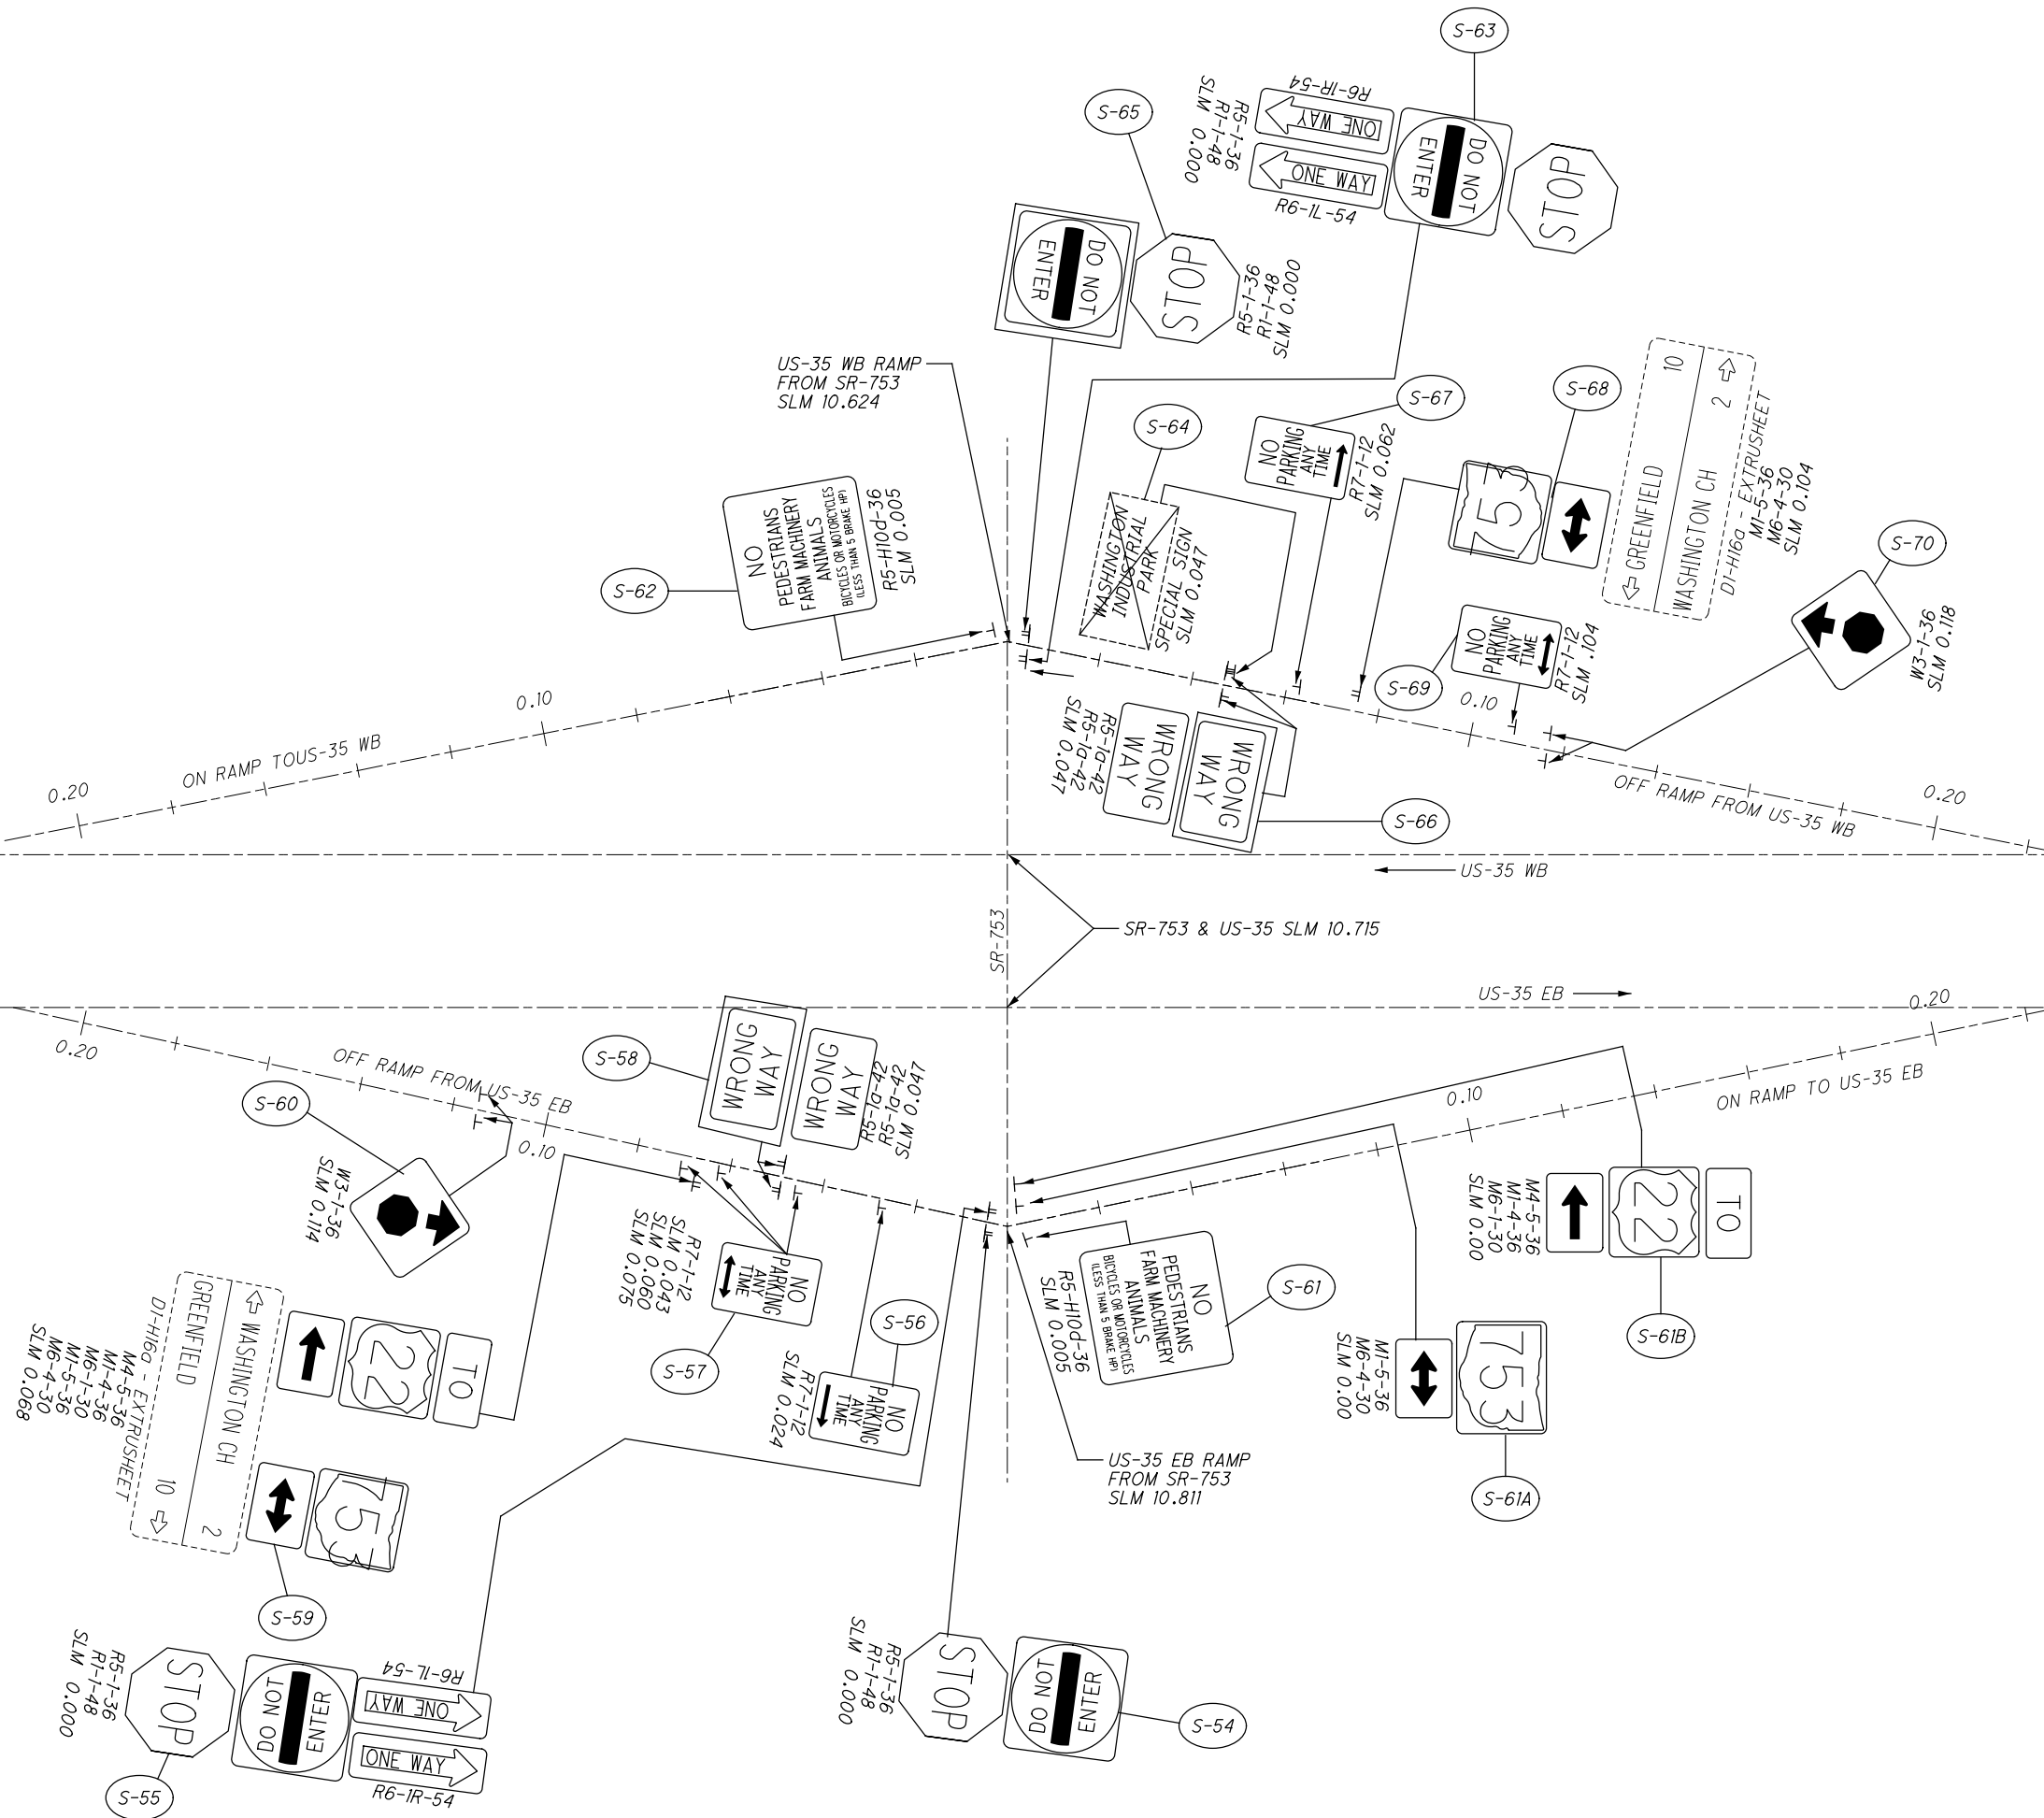

CALCULATED VHP CHECKED XXX



0 100 200
HORIZONTAL SCALE IN FEET




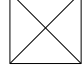


SIGNING PLAN
FAY-35: SR-753 RAMPS

I:\ProjectData\07557_FAYPIC-SSR-FY21\Design\Roadway\Sheets\07557_T000_FAYPALMERRD.dgn 07557_T000_PALMERRD 8/24/2020 8:25:27 AM vpatel


SHEET NO.	REFERENCE NUMBER	LOCATION (SLM)	SIDE	NOTE	CODE	SIZE (INCHES)	630.0	630.0	630	630	630	630	630	630	630	630	630	630	630	630	630	630	630	HINGED	
							GROUND MOUNTED SUPPORT, No. 2 POST FT	GROUND MOUNTED SUPPORT, No. 3 POST FT	SIGN POST REFLECTOR, RED EACH		SIGN POST REFLECTOR, WHITE EACH	SIGN POST REFLECTOR, YELLOW EACH	SIGN BACKING ASSEMBLY EACH	SIGN SUPPORT ASSEMBLY, POLE MOUNTED EACH	SIGN, FLAT SHEET SQ FT	SIGN, FLAT SHEET, AS PER PLAN SQ FT	SIGN, DOUBLE FACED, MILE MARKER EACH	REMOVAL OF GROUND MOUNTED SIGN & DISPOSAL EACH	REMOVAL OF GROUND MOUNTED SIGN & RE-ERECTION, AS PER PLAN EACH	REMOVAL OF GROUND MOUNTED MAJOR SIGN & DISPOSAL EACH	REMOVAL OF GROUND MOUNTED POST SUPPORT AND DISPOSAL EACH	REMOVAL OF STRUCTURE MOUNTED SIGN AND DISPOSAL EACH	REMOVAL OF POLE MOUNTED SIGN & DISPOSAL EACH		SIGNING, MISC: REMOVAL OF POST REFLECTOR EACH
21	S-1	0.035	LT		M2-1	21 X 15								2.2		1									
21	S-1	0.035	LT	35	M1-4 (2)	24 X 24								4.0		1									
21	S-2	0.071	RT	XENIA, 26	D1-H1a	72 X 12										1									
21	S-2	0.071	RT	WASHINGTON CH, 2	D1-H1a	72 X 12										1									
21	S-2	0.071	RT	DAYTON 45, WASHINGTON CH 3	D1-H16a	72 X 24							12.0												
21	S-3	0.100	LT		M3-2	24 X 12							2.0			1									
21	S-3	0.100	LT	35	M1-4 (2)	24 X 24							4.0			1									
21	S-3	0.100	LT	WASHINGTON CH, 3	M6-1 (L)	21 X 15							2.2			1									
21	S-3	0.100	LT		D1-H1a	72 X 12							6.0			1									
21	S-4	0.140	RT		M3-4	24 X 12							2.0			1									
21	S-4	0.140	RT	35	M1-4 (2)	24 X 24							4.0			1									
21	S-4	0.140	RT		M5-1 (L)	21 X 15							2.2			1									
21	S-5	0.185	LT		M3-2	24 X 12							2.0			1									
21	S-5	0.185	LT	35	M1-4 (2)	24 X 24							4.0			1									
21	S-5	0.185	LT		M5-1 (L)	21 X 15							2.2			1									
21	S-6	0.247	RT		M3-4	24 X 12							2.0			1									
21	S-6	0.247	RT	35	M1-4 (2)	24 X 24							4.0			1									
21	S-6	0.247	RT		M6-1 (L)	21 X 15							2.2			1									
21	S-6	0.247	RT	DAYTON, 45	D1-H1a	72 X 12							6.0			1									
21	S-7	0.256	LT	WASHINGTON CH, 2	D1-H1a	72 X 12										1									
21	S-7	0.256	LT	XENIA, 26	D1-H1a	72 X 12										1									
21	S-7	0.256	LT	WASHINGTON CH 3, DAYTON 45	D1-H16a	72 X 24							12.0												
21	S-8	0.255	LT		M4-5	24 X 12							2.0												
21	S-8	0.275	LT		M3-2	24 X 12										1									
21	S-8	0.275	LT	35	M1-4 (2)	24 X 24							4.0												
21	S-8	0.275	LT		M5-1 (R)	21 X 15							2.2												
21	S-8	0.326	RT		R8-3	24 X 24							4.0			1									
21	S-9	0.338	RT		M4-5	24 X 12							2.0			1									
21	S-9	0.338	RT	35	M1-4 (2)	24 X 24											1								
21	S-9	0.338	RT		M5-1 (L)	21 X 15							2.2												
TOTALS CARRIED TO SUB-SUMMARY, SHEET 6														91.4			23		1						

CALCULATED VHP	CHECKED XXX	SIGNING SUBSUMAMRY FAYETTE COUNTY - PALMER RD	FAY / PIC-SSR-FY21	20
				163

LEGEND

-  NO WORK ON SIGN
-  REMOVE SIGN
-  REPLACE SIGN
-  REMOVE AND REPLACE SIGN & POSTS
-  REMOVE & RE-ERECT SIGN
-  NEW SIGN

NOTES
1. SEE SHEET 20 FOR SIGNING SUBSUMMARY

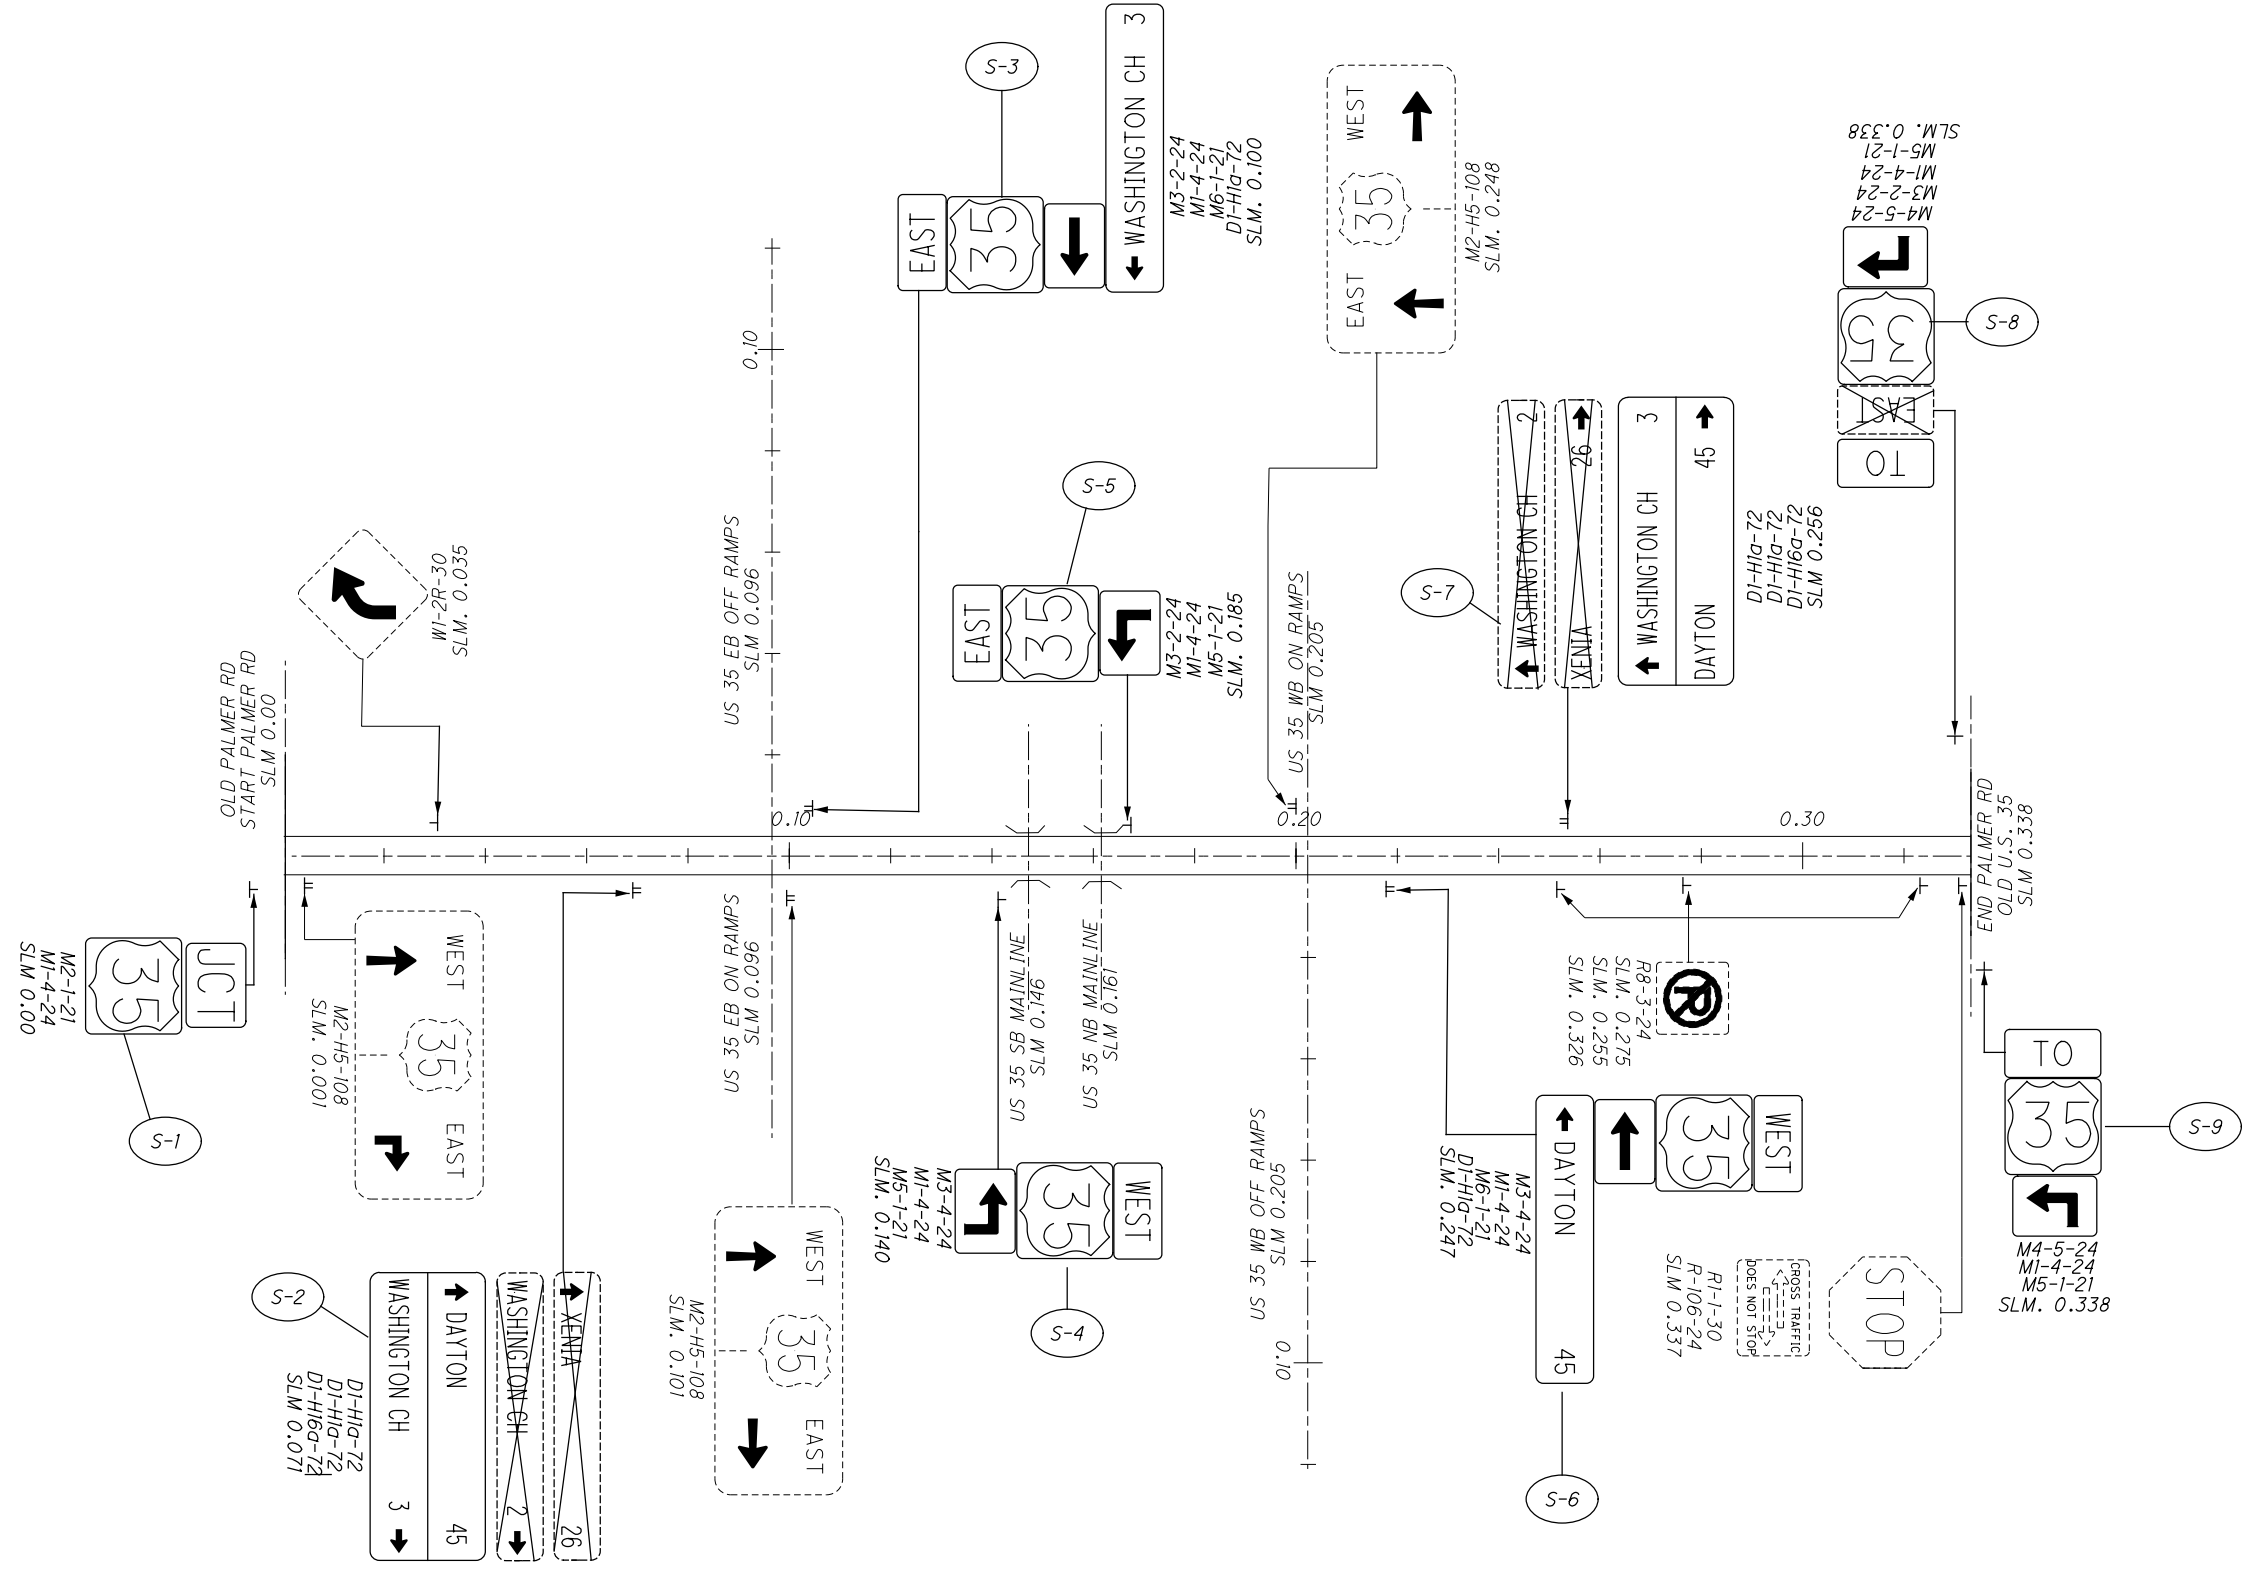

CALCULATED
VHP
CHECKED
XXX

0 100 200
HORIZONTAL SCALE IN FEET

SIGNING PLAN
FAY-35: PALMER RD

SHEET NO.	REFERENCE NUMBER	LOCATION (SLM)	SIDE	NOTE	CODE	SIZE (INCHES)	630.0	630.0	630	630	630	630	630	630	630	630	630	630	630	630	630	630	630	HINGED	CALCULATED VHP CHECKED XXX	
							GROUND MOUNTED SUPPORT, No. 2 POST	GROUND MOUNTED SUPPORT, No. 3 POST	SIGN POST REFLECTOR, RED	SIGN POST REFLECTOR, WHITE	SIGN POST REFLECTOR, YELLOW	SIGN BACKING ASSEMBLY	SIGN SUPPORT ASSEMBLY, POLE MOUNTED	SIGN, FLAT SHEET	SIGN, FLAT SHEET, AS PER PLAN	SIGN, DOUBLE FACED, MILE MARKER	REMOVAL OF GROUND MOUNTED SIGN & DISPOSAL	REMOVAL OF GROUND MOUNTED SIGN & RE-ERECTION, AS PER PLAN	REMOVAL OF GROUND MOUNTED MAJOR SIGN & DISPOSAL	REMOVAL OF GROUND MOUNTED POST SUPPORT AND DISPOSAL	REMOVAL OF STRUCTURE MOUNTED SIGN AND DISPOSAL	REMOVAL OF POLE MOUNTED SIGN & DISPOSAL	SIGNING, MISC: REMOVAL OF POST REFLECTOR			
							FT	FT	EACH			EACH	EACH	SQ FT	SQ FT	EACH	EACH	EACH	EACH	EACH	EACH	EACH	EACH			
30	S-1	0.000	RT	ENTER FAYETTE CO, LEAVE HIGHLAND CO	I-H2f	48 X 24							8.0			1										
30	S-2	0.016	LT	45	R2-1	24 X 30							5.0			1										
30	S-3	0.027	RT	WASHINGTON CH, 12	D1-H1a	72 X 12							6.0			1										
30	S-3	0.027	RT	GOOD HOPE, 6	D1-H1a	72 X 12							6.0			1										
30	S-4	0.025	LT		W1-2R	30 X 30							6.3			1										
30	S-5	0.035	RT		M2-1	21 X 15							2.2			1										
30	S-5	0.035	RT	753	M1-5 (3)	30 X 24							5.0			1										
30	S-5	0.035	RT		M5-1 (L)	21 X 15							2.2			1										
30	S-6	0.089	LT	45	W3-5	36 X 36							9.0			1										
30	S-7	0.156	RT	753	M1-5 (3)	30 X 24							5.0			1										
30	S-7	0.156	RT		M6-1 (R)	21 X 15							2.2			1										
30	S-8	0.152	LT	753	M1-5 (3)	30 X 24							5.0			1										
30	S-8	0.152	LT		M6-6 (L)	21 X 15							2.2			1										
30	S-9	0.173	RT		M3-1	24 X 12							2.0			1										
30	S-9	0.173	RT	41	M1-5 (2)	24 X 24							4.0			1										
30	S-10	0.247	LT	GREENFIELD, 2	D1-H1a	72 X 12							6.0			1										
30	S-10	0.247	LT	GOOD HOPE, 6	D1-H1a	72 X 12							6.0			1										
30	S-11	0.267	LT		M2-1	21 X 15							2.2			1										
30	S-11	0.267	LT		M1-5 (3)	30 X 24							5.0			1										
30	S-11	0.267	LT		M5-1 (L)	21 X 15							2.2			1										
30	S-12	0.392	RT		W1-2R	30 X 30							6.3			1										
30	S-13	0.592	RT		W1-2R	30 X 30							6.3			1										
30	S-14	0.617	LT		W1-2L	30 X 30							6.3			1										
30	S-15	0.797	LT		W1-2L	30 X 30							6.3			1										
30	S-16	0.848	LT		R1-1	30 X 30			1				6.3			1							1			
30	S-17	1.000	RT	1	D10-H8	12 X 12									1	1										
30	S-18	1.100	RT		S3-1	30 X 30							6.3			1										
30	S-19	1.208	LT		R1-1	30 X 30			1				6.3			1							1			
30	S-19	1.208	LT	BARRETT RD	D3-1	VAR											1									
30	S-20	2.000	RT	2	D10-H8	12 X 12									1	1										
30	S-21	2.390	LT		M3-3	24 X 12							2.0													
30	S-21	2.390	LT	41	M1-5 (2)	24 X 24							4.0			1										
30	S-22	2.416	LT		R1-1	30 X 30			1				6.3			1							1			
30	S-23	2.424	RT		R1-1	30 X 30			1				6.3			1							1			
30	S-24	2.450	RT		M3-1	24 X 12							2.0													
30	S-24	2.450	RT	41	M1-5 (2)	24 X 24	7.0	10.0					4.0													
30	S-25	2.790	RT		W1-2L	30 X 30							6.3													
30	S-25	2.790	RT	40	W13-1P	18 X 18										1										
30	S-26	3.000	RT	3	D10-H8	12 X 12										1	1									
30	S-27	3.062	LT		W1-2R	30 X 30							6.3													
30	S-27	3.062	LT	40	W13-1P	18 X 18											1									
30	S-28	4.000	RT	4	D10-H8	12 X 12										1	1									
31	29	4.510	RT		W1-2L	30 X 30							6.3													
31	30	4.715	RT		W1-2R	30 X 30							6.3													
31	31	4.470	LT		W1-2R	30 X 30							6.3													
31	32	4.954	LT		W1-2L	30 X 30							6.3													
31	33	5.000	RT	5	D10-H8	12 X 12										1	1									
31	34	5.216	LT		R1-1	30 X 30			1				6.3										1			
31	35	5.224	RT		R1-1	30 X 30			1				6.3										1			
31	36	5.937	RT		W1-10R	36 X 36							9.0													
31	37	6.000	RT	6	D10-H8	12 X 12											1	1								
TOTALS CARRIED TO SUB-SUMMARY, SHEET 6							7.0	10.0	6					219.6		6	46	1					6			

SIGNING SUBSUMMARY - STATE ROUTE 41
FAYETTE COUNTY

FAY / PIC - SSR - FY 21

I:\ProjectData\07557-FAYPIC-SSR-FY2\Design\Roadway\Sheets\07557_T0002_SRR41_B\24\2020_8:25:29 AM vdpatel

SHEET NO.	REFERENCE NUMBER	LOCATION (SLM)	SIDE	NOTE	CODE	SIZE (INCHES)	630.0	630.0	630	630	630	630	630	630	630	630	630	630	630	630	630	630	630	HINGED		
							GROUND MOUNTED SUPPORT, No. 2 POST FT	GROUND MOUNTED SUPPORT, No. 3 POST FT	SIGN POST REFLECTOR, RED EACH		SIGN POST REFLECTOR, WHITE EACH	SIGN POST REFLECTOR, YELLOW EACH	SIGN BACKING ASSEMBLY EACH	SIGN SUPPORT ASSEMBLY, POLE MOUNTED EACH	SIGN, FLAT SHEET SQ FT	SIGN, FLAT SHEET, AS PER PLAN SQ FT	SIGN, DOUBLE FACED, MILE MARKER EACH	REMOVAL OF GROUND MOUNTED SIGN & DISPOSAL EACH	REMOVAL OF GROUND MOUNTED SIGN & RE-ERECTION, AS PER PLAN EACH	REMOVAL OF GROUND MOUNTED MAJOR SIGN & DISPOSAL EACH	REMOVAL OF GROUND MOUNTED POST SUPPORT AND DISPOSAL EACH	REMOVAL OF STRUCTURE MOUNTED SIGN AND DISPOSAL EACH	REMOVAL OF POLE MOUNTED SIGN & DISPOSAL EACH			SIGNING, MISC: REMOVAL OF POST REFLECTOR EACH
31	S-38	6.015	RT	WASHINGTON CH, 6	D1-H1a	72 X 12								6.0			1									
31	S-38	6.015	RT	NEW MARTIINSBURGS, 4	D1-H1a	72 X 12								6.0			1									
31	S-39	6.067	LT		M3-3	24 X 12								2.0			1									
31	S-39	6.067	LT	41	M1-5 (2)	24 X 24								4.0			1									
31	S-40	6.091	LT		R1-1	30 X 30				1				6.3			1						1			
31	S-40	6.099	LT		R1-1	30 X 30				1				6.3			1						1			
31	S-41	6.122	RT		M3-1	24 X 12								2.0			1									
31	S-41	6.122	RT	41	M1-5 (2)	24 X 24								4.0			1									
31	S-42	6.172	LT	GREENFIELD, 8	D1-H1a	72 X 12								6.0			1									
31	S-42	6.172	LT	NEW MARTIINSBURGS, 4	D1-H1a	72 X 12								6.0			1									
31	S-43	6.256	LT		W1-10L	36 X 36								9.0			1									
31	S-44	6.336	RT		W2-1	30 X 30								6.3			1									
31	S-45	6.468	LT		R1-1	30 X 30				1				6.3			1						1			
31	S-45	6.472	LT		R1-1	30 X 30				1				6.3			1						1			
31	S-46	6.476	RT		R1-1	30 X 30				1				6.3			1						1			
31	S-47	6.591	LT		W2-1	30 X 30								6.3			1									
31	S-48	7.000	RT	7	D10-H8	12 X 12										1	1									
31	S-48A	7.058	LT		W2-1	30 X 30								6.3			1									
31	S-49	7.514	LT		M3-3	24 X 12								2.0												
31	S-49	7.514	LT	41	M1-5 (2)	24 X 24								4.0			1									
31	S-50	7.546	LT		R1-1	30 X 30				1				6.3			1						1			
31	S-51	7.554	RT		R1-1	30 X 30				1				6.3			1						1			
31	S-52	7.575	RT		M3-1	24 X 12								2.0												
31	S-52	7.575	RT	41	M1-5 (2)	24 X 24	7.0	10.0						4.0												
31	S-53	7.609	RT		S3-1	30 X 30								6.3			1									
31	S-54	8.000	RT	8	D10-H8	12 X 12										1	1									
32	S-55	8.538	LT		R1-1	30 X 30				1				6.3			1						1			
32	S-56	9.000	RT	9	D10-H8	12 X 12										1	1									
32	S-57	9.535	RT	45	W3-5	36 X 36								9.0			1									
32	S-58	9.610	RT	45	R2-1	24 X 30								5.0			1									
32	S-59	9.605	LT	55	R2-1	24 X 30								5.0			1									
32	S-60	9.864	LT	45	R2-1	24 X 30								5.0			1									
32	S-61	10.000	RT	10	D10-H8	12 X 12										1	1									
33	S-62	10.006	RT		R20-H1	24 X 30								5.0			1									
33	S-63	10.018	LT		R1-1	30 X 30				1				6.3			1						1			
33	S-63	10.018	LT	ROWE-GING RD	D3-1	VAR												1								
33	S-64	10.026	RT		R1-1	30 X 30				1				6.3			1						1			
33	S-65	10.139	RT	45	R2-1	24 X 30								5.0			1									
33	S-66	10.160	RT		M2-1	21 X 15								2.2			1									
33	S-66	10.160	RT	35	M1-4 (2)	24 X 24								4.0			1									
33	S-67	10.205	LT	GREENFIELD 14, BAINBRIDGE 27	D2-H2	72 X 24								12.0			1									
33	S-68	10.241	RT		R4-H3a	24 X 30								5.0			1									
33	S-69	10.281	RT	DAYTON, 47	D1-H1a	72 X 12								6.0			1									
33	S-69	10.281	RT	CHILLICOTHE, 30	D1-H1a	72 X 12								6.0			1									
33	S-70	10.309	LT		M3-3	24 X 12								2.0			1									
33	S-70	10.309	LT	41	M1-5 (2)	24 X 24								4.0			1									
33	S-71	10.309	LT	45	R2-1	24 X 30								5.0			1									
33	S-72	10.333	LT		M3-2	24 X 12								2.0			1									
33	S-72	10.333	LT	35	M1-4 (2)	24 X 24								4.0			1									
33	S-72	10.333	LT		M6-1 (L)	21 X 15								2.2			1									
33	S-72	10.333	LT	CHILLICOTHE, 30	D1-H1a	72 X 12								6.0			1						10			
TOTALS CARRIED TO SUB-SUMMARY, SHEET 6							7.0	10.0	10					239.6		4	47	1						10		

CALCULATED VHP CHECKED XXX
 SIGNING SUBSUMAMRY
 FAYETTE COUNTY - STATE ROUTE 41
 FAY / PIC - SSR - FY21
 23
 163

I:\ProjectData\07557-FAYPIC-SSR-FY2\Design\Roadway\Sheets\07557_T0003_SRA1 B/24/2020 8:25:29 AM vdpatel

SHEET NO.	REFERENCE NUMBER	LOCATION (SLM)	SIDE	NOTE	CODE	SIZE (INCHES)	630.0	630.0	630	630	630	630	630	630	630	630	630	630	630	630	630	630	630	HINGED			
							GROUND MOUNTED SUPPORT, No. 2 POST FT	GROUND MOUNTED SUPPORT, No. 3 POST FT	SIGN POST REFLECTOR, RED EACH	SIGN POST REFLECTOR, WHITE EACH	SIGN POST REFLECTOR, YELLOW EACH	SIGN BACKING ASSEMBLY EACH	SIGN SUPPORT ASSEMBLY, POLE MOUNTED EACH	SIGN, FLAT SHEET SQ FT	SIGN, FLAT SHEET, AS PER PLAN SQ FT	SIGN, DOUBLE FACED, MILE MARKER EACH	REMOVAL OF GROUND MOUNTED SIGN & DISPOSAL EACH	REMOVAL OF GROUND MOUNTED SIGN & RE-ERECTION, AS PER PLAN EACH	REMOVAL OF GROUND MOUNTED MAJOR SIGN & DISPOSAL EACH	REMOVAL OF GROUND MOUNTED POST SUPPORT AND DISPOSAL EACH	REMOVAL OF STRUCTURE MOUNTED SIGN AND DISPOSAL EACH	REMOVAL OF POLE MOUNTED SIGN & DISPOSAL EACH	SIGNING, MISC: REMOVAL OF POST REFLECTOR EACH				
33	S-73	10.373	RT		R3-H8ba	30 X 30							6.3			1											
33	S-75	10.373	LT		R3-H8ba	30 X 30							6.3			1											
33	S-75	10.443	LT		R3-H8ba	30 X 30							6.3			1											
33	S-76	10.478	RT	DAYTON, 47	D1-H1a	72 X 12							6.0			1											
33	S-77	10.478	RT		M3-3	24 X 12							2.0			1											
33	S-77	10.478	RT	35	M1-4 (2)	24 X 24							4.0			1											
33	S-77	10.478	RT		M6-1 (L)	21 X 15							2.2			1											
33	S-78	10.488	RT	41	M1-5 (2)	24 X 24							4.0			1											
33	S-78	10.488	RT		M3-1	24 X 12							2.0			1											
33	S-79	10.518	LT		R4-H3a	24 X 30							5.0			1											
33	S-80	10.518	RT		R3-H8ba	30 X 30							6.3			1											
33	S-81	10.528	LT	CHILLICOTHE, 30	D1-H1a	72 X 12							6.0			1											
33	S-81	10.528	LT	DAYTON, 47	D1-H1a	72 X 12							6.0			1											
33	S-82	10.550	RT		R1-1	30 X 30			1				6.3			1							1				
33	S-82	10.719	RT		R1-1	30 X 30			1				6.3			1							1				
33	S-83	10.539	RT	45	R2-1	24 X 30							5.0			1											
33	S-84	10.667	LT		M2-1	21 X 15							2.2			1											
33	S-84	10.667	LT	35	M1-4 (2)	24 X 24							4.0			1											
33	S-85	11.585	RT	REMOVE ALL SIGNS												12			2								
33	S-86	11.585	RT		M2-1	21 X 15							2.2														
33	S-86	11.585	RT	22	M1-4 (2)	24 X 24							4.0														
33	S-86	11.585	RT	62	M1-4 (2)	24 X 24							4.0														
33	S-86	11.585	RT	3	M1-5 (2)	24 X 24	7.0	10.0					4.0														
33	S-87	11.488	RT		M3-1	24 X 12								1	2.0								1				
33	S-87	11.488	RT	41	M1-5 (2)	24 X 24								1	4.0								1				
33	S-87	11.488	RT		M5-1 (R)	21 X 15								1	2.2								1				
33	S-88	11.630	LT		M3-3	24 X 12								1	2.0								1				
33	S-88	11.630	LT	41	M1-5 (2)	24 X 24								1	4.0								1				
33	S-89	11.659	RT		M3-4	24 X 12								1	2.0								1				
33	S-89	11.659	RT	62	M1-4 (2)	24 X 24								1	4.0								1				
33	S-89	11.659	RT		M6-1 (L)	21 X 15								1	2.2								1				
33	S-89	11.659	RT		M3-1	24 X 12								1	2.0								1				
33	S-89	11.659	RT	41	M1-5 (2)	24 X 24								1	4.0								1				
33	S-89	11.659	RT		M6-1 (R)	21 X 15								1	2.2								1				
33	S-90	11.659	RT	22	M1-4 (2)	24 X 24								1	4.0												
33	S-90	11.659	RT	3	M1-5 (2)	24 X 24								1	4.0												
33	S-90	11.659	RT		M6-4	21 X 15								1	2.2												
33	S-91	12.146	RT		M3-1	24 X 12								1	2.0								1				
33	S-91	12.146	RT	3	M1-5 (2)	24 X 24								1	4.0								1				
33	S-91	12.146	RT		M3-2	24 X 12								1	2.0								1				
33	S-91	12.146	RT	62	M1-4 (2)	24 X 24								1	4.0								1				
33	S-91	12.146	RT	22	M1-4 (2)	24 X 24								1	4.0								1				
33	S-91	12.146	RT		M6-1 (L)	21 X 15								1	2.2								1				
33	S-91	12.146	RT		M3-3	24 X 12								1	2.0								1				
33	S-91	12.146	RT	41	M1-5 (2)	24 X 24								1	4.0								1				
33	S-91	12.146	RT		M6-1 (R)	21 X 15								1	2.2								1				
33	S-92	12.176	RT		M3-1	24 X 12									2.0												
33	S-92	12.176	RT	41	M1-5 (2)	24 X 24	7.0	10.0							4.0												
TOTALS CARRIED TO SUB-SUMMARY, SHEET 6							14.0	20.0	2					23	173.6			30			2			20	2		

CALCULATED VHP CHECKED XXX
SIGNING SUBSUMAMRY
FAYETTE COUNTY - STATE ROUTE 41
FAY / PIC-SSR-FY21
 24
 163

SHEET NO.	REFERENCE NUMBER	LOCATION (SLM)	SIDE	NOTE	CODE	SIZE (INCHES)	630.0	630.0	630	630	630	630	630	630	630	630	630	630	630	630	630	630	630	CALCULATED VHP CHECKED XXX		
							GROUND MOUNTED SUPPORT, No. 2 POST FT	GROUND MOUNTED SUPPORT, No. 3 POST FT	SIGN POST REFLECTOR, RED EACH	SIGN POST REFLECTOR, WHITE EACH	SIGN POST REFLECTOR, YELLOW EACH	SIGN BACKING ASSEMBLY EACH	SIGN SUPPORT ASSEMBLY, POLE MOUNTED EACH	SIGN, FLAT SHEET SQ FT	SIGN, FLAT SHEET, AS PER PLAN SQ FT	SIGN, DOUBLE FACED, MILE MARKER EACH	REMOVAL OF GROUND MOUNTED SIGN & DISPOSAL EACH	REMOVAL OF GROUND MOUNTED SIGN & RE-ERECTION, AS PER PLAN EACH	REMOVAL OF GROUND MOUNTED MAJOR SIGN & DISPOSAL EACH	REMOVAL OF GROUND MOUNTED POST SUPPORT AND DISPOSAL EACH	REMOVAL OF STRUCTURE MOUNTED SIGN AND DISPOSAL EACH	REMOVAL OF POLE MOUNTED SIGN & DISPOSAL EACH	SIGNING, MISC: REMOVAL OF POST REFLECTOR EACH	HINGED		
33	S-93	12.171	LT	3	M1-5 (2)	24 X 24							4.0				1									
33	S-93	12.171	LT	62	M1-4 (2)	24 X 24							4.0				1									
33	S-93	12.171	LT	22	M1-4 (2)	24 X 24							4.0				1									
33	S-93	12.171	LT		M5-1 (L)	21 X 15							2.2				1									
33	S-94	12.225	LT	41	M1-5 (2)	24 X 24						1	4.0										1			
33	S-94	12.225	LT		M3-3	24 X 12						1	2.0										1			
33	S-94	12.225	LT		M6-1 (R)	21 X 15						1	2.2										1			
33	S-94	12.225	LT	EAST, 22, WEST	M2-H7	66 X 24						1	11.0										1			
33	S-94	12.225	LT	EAST, 62, WEST	M2-H7	66 X 24						1	11.0										1			
33	S-94	12.225	LT	NORTH, 3, SOUTH	M2-H7	66 X 24						1	11.0										1			
33	S-95	12.230	RT		M3-1	24 X 12							2.0				1									
33	S-95	12.230	RT	41	M1-5 (2)	24 X 24							4.0				1									
33	S-96	12.262	LT	41	M1-5 (2)	24 X 24							4.0				1									
33	S-96	12.262	LT		M5-1 (R)	21 X 15							2.2				1									
33	S-97	12.272	LT		M2-1	21 X 15						1	2.2										1			
33	S-97	12.272	LT	3	M1-5 (2)	24 X 24						1	4.0										1			
33	S-97	12.272	LT	62	M1-4 (2)	24 X 24						1	4.0										1			
33	S-97	12.272	LT		M6-6 (R)	21 X 15						1	2.2										1			
33	S-97	12.272	LT	22	M1-4 (2)	24 X 24						1	4.0										1			
33	S-97	12.272	LT		M6-6 (R)	21 X 15						1	2.2										1			
33	S-98	12.385	LT		M3-3	24 X 12							2.0				1									
33	S-98	12.385	LT	41	M1-5 (2)	24 X 24							4.0				1									
34	S-99	13.040	RT		R1-1	30 X 30			1				6.3				1							1		
34	S-99A	13.146	RT	4-H FUN BUNCH	D14-H14	48 X 30							10.0				1									
34	S-100A	13.000	RT	13	D10-H8	12 X 12	7.0	10.0							1											
34	S-100	13.118	RT	45	R2-1	24 X 30							5.0				1									
34	S-101	13.191	LT		R8-H1a	24 X 30							5.0				1									
34	S-101	13.242	LT		R8-H1a	24 X 30							5.0				1									
34	S-101	13.276	LT		R8-H1a	24 X 30							5.0				1									
34	S-102	13.110	LT	45	R2-1	24 X 30							5.0				1									
34	S-102	13.216	LT	45	R2-1	24 X 30							5.0				1									
34	S-103	13.179	LT		R1-1	30 X 30			1				6.3				1						1			
34	S-103	13.245	LT		R1-1	30 X 30			1				6.3				1						1			
34	S-104	13.159	RT		R1-1	30 X 30			1				6.3				1						1			
34	S-104	13.159	RT	PEDDICORD AVE	D3-1	VAR											1									
34	S-105	13.188	RT		R8-H1a	24 X 30							5.0				1									
34	S-105	13.231	RT		R8-H1a	24 X 30							5.0				1									
34	S-106	13.222	RT		R1-1	30 X 30			1				6.3				1						1			
34	S-106	13.290	RT		R1-1	30 X 30			1				6.3				1						1			
34	S-107	13.221	RT	45	R2-1	24 X 30							5.0				1									
34	S-108	13.322	RT		W2-2R	30 X 30							6.3				1									
34	S-108	13.322	RT	HICKORY LANE	W16-H8p	48 X 15							5.0				1									
34	S-109	13.432	RT		R1-1	30 X 30			1				6.3				1						1			
34	S-109	13.432	RT	HICKORY LANE	D3-1	VAR											1									
34	S-110	13.440	RT		R1-1	30 X 30			1				6.3				1						1			
34	S-111	13.482	RT		M3-1	24 X 12							2.0				1									
34	S-111	13.482	RT	41	M1-5 (2)	24 X 24							4.0				1									
34	S-112	13.500	RT		W2-2L	30 X 30							6.3				1									
34	S-112	13.500	RT	CIVIC DR	W16-H8p	36 X 8							2.0				1									
34	S-113	13.565	LT		W2-2L	30 X 30							6.3				1									
34	S-113	13.565	LT	HICKORY LANE	W16-H8p	48 X 15							5.0				1									
TOTALS CARRIED TO SUB-SUMMARY, SHEET 6								7.0	10.0	8			12	234.5		1	36	2					12	8		

**SIGNING SUBSUMMARY
FAYETTE COUNTY - STATE ROUTE 41**

I:\Project\07557_FAYPIC-SSR-FY21\Design\Roadway\Sheets\07557_10004_SR41_B\24\2020_8:25:30 AM vpatel


I:\ProjectData\07557-FAYPIC-SSR-FY2\Design\Roadway\Sheets\07557_T000_FAY41.dgn 107557_T0006_SRA18/24/2020 8:25:30 AM vpatel

SHEET NO.	REFERENCE NUMBER	LOCATION (SLM)	SIDE	NOTE	CODE	SIZE (INCHES)	630.0	630.0	630	630	630	630	630	630	630	630	630	630	630	630	630	630	630	CALCULATED VHP	CHECKED XXX
							GROUND MOUNTED SUPPORT, No. 2 POST FT	GROUND MOUNTED SUPPORT, No. 3 POST FT	SIGN POST REFLECTOR, RED EACH	SIGN POST REFLECTOR, WHITE EACH	SIGN POST REFLECTOR, YELLOW EACH	SIGN BACKING ASSEMBLY EACH	SIGN SUPPORT ASSEMBLY, POLE MOUNTED EACH	SIGN, FLAT SHEET SQ FT	SIGN, FLAT SHEET, AS PER PLAN SQ FT	SIGN, DOUBLE FACED, MILE MARKER EACH	REMOVAL OF GROUND MOUNTED SIGN & DISPOSAL EACH	REMOVAL OF GROUND MOUNTED SIGN & RE-ERECTION, AS PER PLAN EACH	REMOVAL OF GROUND MOUNTED MAJOR SIGN & DISPOSAL EACH	REMOVAL OF GROUND MOUNTED POST SUPPORT AND DISPOSAL EACH	REMOVAL OF STRUCTURE MOUNTED SIGN AND DISPOSAL EACH	REMOVAL OF POLE MOUNTED SIGN & DISPOSAL EACH	SIGNING, MISC: REMOVAL OF POST REFLECTOR EACH		
35	S-146	18.076	LT		R1-1	30 X 30			1					6.3			1								
35	S-147	18.067	RT		R1-1	30 X 30			1					6.3			1								
35	S-148	18.224	LT		W2-1	30 X 30								6.3			1								
35	S-149	18.910	RT	19	D10-H8	12 X 12										1	1								
35	S-150	19.457	RT		W2-1	30 X 30								6.3			1								
35	S-151	19.639	LT		R1-1	30 X 30			1					6.3			1								
35	S-152	19.647	RT		R1-1	30 X 30			1					6.3			1								
35	S-153	19.910	RT	20	D10-H8	12 X 12										1	1								
35	S-154	19.830	LT		W2-1	30 X 30								6.3			1								
36	S-155	20.604	LT		R1-1	30 X 30			1					6.3			1								
36	S-155A	20.901	RT	21	D10-H8	12 X 12										1	1								
36	S-156	21.070	RT		R1-1	30 X 30			1					6.3			1								
36	S-157	21.629	RT	35	W3-5	36 X 36								9.0			1								
36	S-158	21.679	RT	35	R2-1	24 X 30								5.0			1								
36	S-159	21.885	RT	22	D10-H8	12 X 12										1	1								
36	S-160	21.885	LT	35	R2-1	24 X 30								5.0			1								
36	S-161	21.904	RT		M2-1	21 X 15								2.2			1								
36	S-161	21.904	RT	734	M1-5 (3)	30 X 24								5.0			1								
36	S-162	21.938	RT	Jeffersonville	I-H2a	48 X 24								8.0			1								
	S-163			NOU USED																					
36	S-164	21.963	LT		M3-3	24 X 12								2.0			1								
36	S-164	21.963	LT	41	M1-5 (2)	24 X 24								4.0			1								
36	S-165	21.963	LT		D9-2	24 X 24								4.0			1								
36	S-165	21.963	LT		M6-3	21 X 15								2.2			1								
36	S-166	21.968	LT		M3-2	24 X 12								2.0			1								
36	S-166	21.968	LT	734	M1-5 (3)	30 X 24								5.0			1								
36	S-166	21.968	LT		M6-1 (L)	21 X 15								2.2			1								
36	S-167	21.994	RT		M6-6 (R)	21 X 15								2.2			1								
36	S-167	21.994	RT	734	M1-5 (3)	30 X 24								5.0			1								
36	S-168	22.038	LT		R3-H8bb	30 X 30								6.3			1								
36	S-168A	22.148	RT		M3-1	24 X 12								2.0			1								
36	S-168A	22.148	RT	41	M1-5 (2)	24 X 24								4.0			1								
36	S-168A	22.148	RT		M3-4	24 X 12								2.0			1								
36	S-168A	22.148	RT	753	M1-5 (3)	30 X 24								5.0			1								
36	S-169	22.080	RT		W8-13	36 X 36											1			1					YES
36	S-170	22.148	RT		M3-1	24 X 12								2.0			1								
36	S-170	22.148	RT	41	M1-5 (2)	24 X 24								4.0			1								
36	S-170	22.148	RT		M3-4	24 X 12								2.0			1								
36	S-170	22.148	RT	753	M1-5 (3)	30 X 24								5.0			1								
36	S-171	22.188	LT		R3-H8ba	30 X 30								6.3			1								
36	S-172	22.247	RT		R3-H8ba	30 X 30								6.3			1								
36	S-173	22.292	LT		M3-3	24 X 12								2.0			1								
36	S-173	22.292	LT	41	M1-5 (2)	24 X 24								4.0			1								
36	S-173	22.292	LT		M3-2	24 X 12								2.0			1								
36	S-173	22.292	LT	734	M1-5 (3)	30 X 24								5.0			1								
36	S-174	22.298	LT		W8-13	36 X 36											1			1					YES
36	S-175	22.357	RT		M3-1	24 X 12								2.0			1								
36	S-175	22.357	RT	41	M1-5 (2)	24 X 24								4.0			1								
36	S-175	22.357	RT		M3-4	24 X 12								2.0			1								
36	S-175	22.357	RT	753	M1-5 (3)	30 X 24								5.0			1								
36	S-176	22.357	LT		R3-7	30 X 30								6.3			1								
TOTALS CARRIED TO SUB-SUMMARY, SHEET 6									6					196.7		4	50			2			6		



SIGNING SUBSUMAMRY
FAYETTE COUNTY - STATE ROUTE 41
FAY / PIC - SSR - FY21
27
163

SHEET NO.	REFERENCE NUMBER	LOCATION (SLM)	SIDE	NOTE	CODE	SIZE (INCHES)	630.0	630.0	630	630	630	630	630	630	630	630	630	630	630	630	630	630	630	630	HINGED	
							GROUND MOUNTED SUPPORT, No. 2 POST FT	GROUND MOUNTED SUPPORT, No. 3 POST FT	SIGN POST REFLECTOR, RED EACH			SIGN POST REFLECTOR, WHITE EACH	SIGN POST REFLECTOR, YELLOW EACH	SIGN BACKING ASSEMBLY EACH	SIGN SUPPORT ASSEMBLY, POLE MOUNTED EACH	SIGN, FLAT SHEET SQ FT	SIGN, FLAT SHEET, AS PER PLAN SQ FT	SIGN, DOUBLE FACED, MILE MARKER EACH	REMOVAL OF GROUND MOUNTED SIGN & DISPOSAL EACH	REMOVAL OF GROUND MOUNTED SIGN & RE-ERECTION, AS PER PLAN EACH	REMOVAL OF GROUND MOUNTED MAJOR SIGN & DISPOSAL EACH	REMOVAL OF GROUND MOUNTED POST SUPPORT AND DISPOSAL EACH	REMOVAL OF STRUCTURE MOUNTED SIGN AND DISPOSAL EACH	REMOVAL OF POLE MOUNTED SIGN & DISPOSAL EACH		
	S-177			NOT USED																						
36	S-178	22.407	RT		R3-H8b	48 X 30								10.0			1									
36	S-179	22.407	LT		R3-H8bb	30 X 30								6.3			1									
36	S-180	22.458	LT		R3-H8cq	48 X 30								10.0			1									
37	S-181			NOT USED																						
37	S-182	22.910	RT	23	D10-H8	12 X 12										1	1									
	S-183			NOT USED																						
	S-184			NOT USED																						
37	S-185	23.010	LT		R1-1	30 X 30			1				6.3			1								1		
37	S-185	23.010	LT		D3-1	VAR											1									
37	S-186	23.089	RT		W10-1	36" RADIUS								7.1			1									
37	S-186A	23.132	RT		R5-2	24 X 24								4.0			1									
37	S-186A	23.132	RT		D3-1	VAR												1								
37	S-187	23.194	LT		M3-3	24 X 12								2.0			1									
37	S-187	23.194	LT	41	M1-5 (2)	24 X 24								4.0			1									
37	S-187	23.194	LT		M3-2	24 X 12								2.0			1									
37	S-187	23.194	LT	734	M1-5 (3)	30 X 24								5.0			1									
37	S-188	23.184	RT		M2-1	21 X 15								2.2			1									
37	S-188	23.184	RT	729	M1-5 (3)	30 X 24								5.0			1									
37	S-188	23.184	RT		R5-H2c	24 X 24								4.0			1									
37	S-189	23.213	LT		W10-1	36" RADIUS								7.1			1									
	S-190			NOT USED																						
37	S-191	23.228	RT	729	M1-5 (3)	30 X 24								5.0			1									
37	S-191	23.228	RT		M6-6 (L)	21 X 15								2.2			1									
37	S-192	23.273	LT	734	M1-5 (3)	30 X 24								5.0			1									
37	S-192	23.273	LT		M6-1 (R)	21 X 15								2.2			1									
	S-193			NOT USED																						
	S-194			NOT USED																						
37	S-195	23.309	LT		R1-1	30 X 30			1				6.3			1								1		
37	S-195	23.309	LT		D3-1	VAR											1									
37	S-196	23.309	LT		R1-1	30 X 30			1				6.3			1								1		
	S-197			NOT USED																						
37	S-198	23.456	RT	35	R2-1	24 X 30								5.0			1									
37	S-199	23.481	RT		R1-1	30 X 30			1				6.3			1								1		
37	S-200	23.525	RT	734	M1-5 (3)	30 X 24								5.0			1									
37	S-200	23.525	RT		M5-1 (L)	21 X 15								2.2			1									
37	S-200	23.525	RT		M6-1 (R)	21 X 15								2.2			1									
37	S-200	23.525	RT	729	M1-5 (3)	30 X 24								5.0			1									
37	S-201	23.534	RT		R1-1	30 X 30			1				6.3			1								1		
37	S-201	23.534	RT		R1-3P	18 X 6								0.8			1									
37	S-201	23.539	LT		R1-1	30 X 30			1				6.3			1								1		
37	S-201	23.539	LT		R1-3P	18 X 6								0.8			1									
37	S-202	23.194	RT		M3-4	24 X 12								1	2.0									1		
37	S-202	23.194	RT	734	M1-5 (3)	30 X 24								1	5.0									1		
37	S-202	23.194	RT		M6-1 (L)	21 X 15								1	2.2									1		
37	S-202	23.194	RT		M3-1	24 X 12								1	2.0									1		
37	S-202	23.194	RT	729	M1-5 (3)	30 X 24								1	5.0									1		
37	S-202	23.194	RT		M6-1 (R)	21 X 15								1	2.2									1		
37	S-203	23.582	RT		M3-1	24 X 12								2.0										1		
37	S-203	23.582	RT	41	M1-5 (2)	24 X 24								4.0										1		
37	S-204			NOT USED																						
TOTALS CARRIED TO SUB-SUMMARY, SHEET 6									6					6	166.3		1	33	3				6	6		

CALCULATED VHP	CHECKED XXX	SIGNING SUBSUMAMRY FAYETTE COUNTY - STATE ROUTE 41	FAY / PIC-SSR-FY21	28
				163

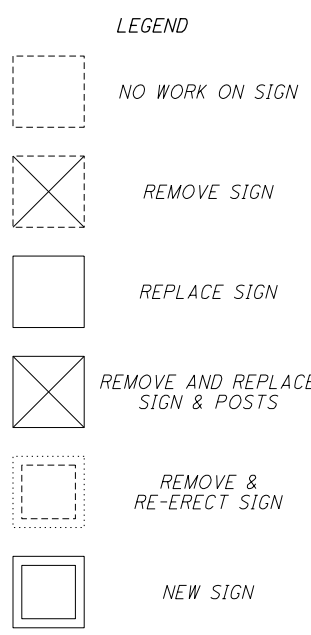

NOTES
1. SEE SHEET 22 - 29 FOR SIGNING SUBSUMMARY

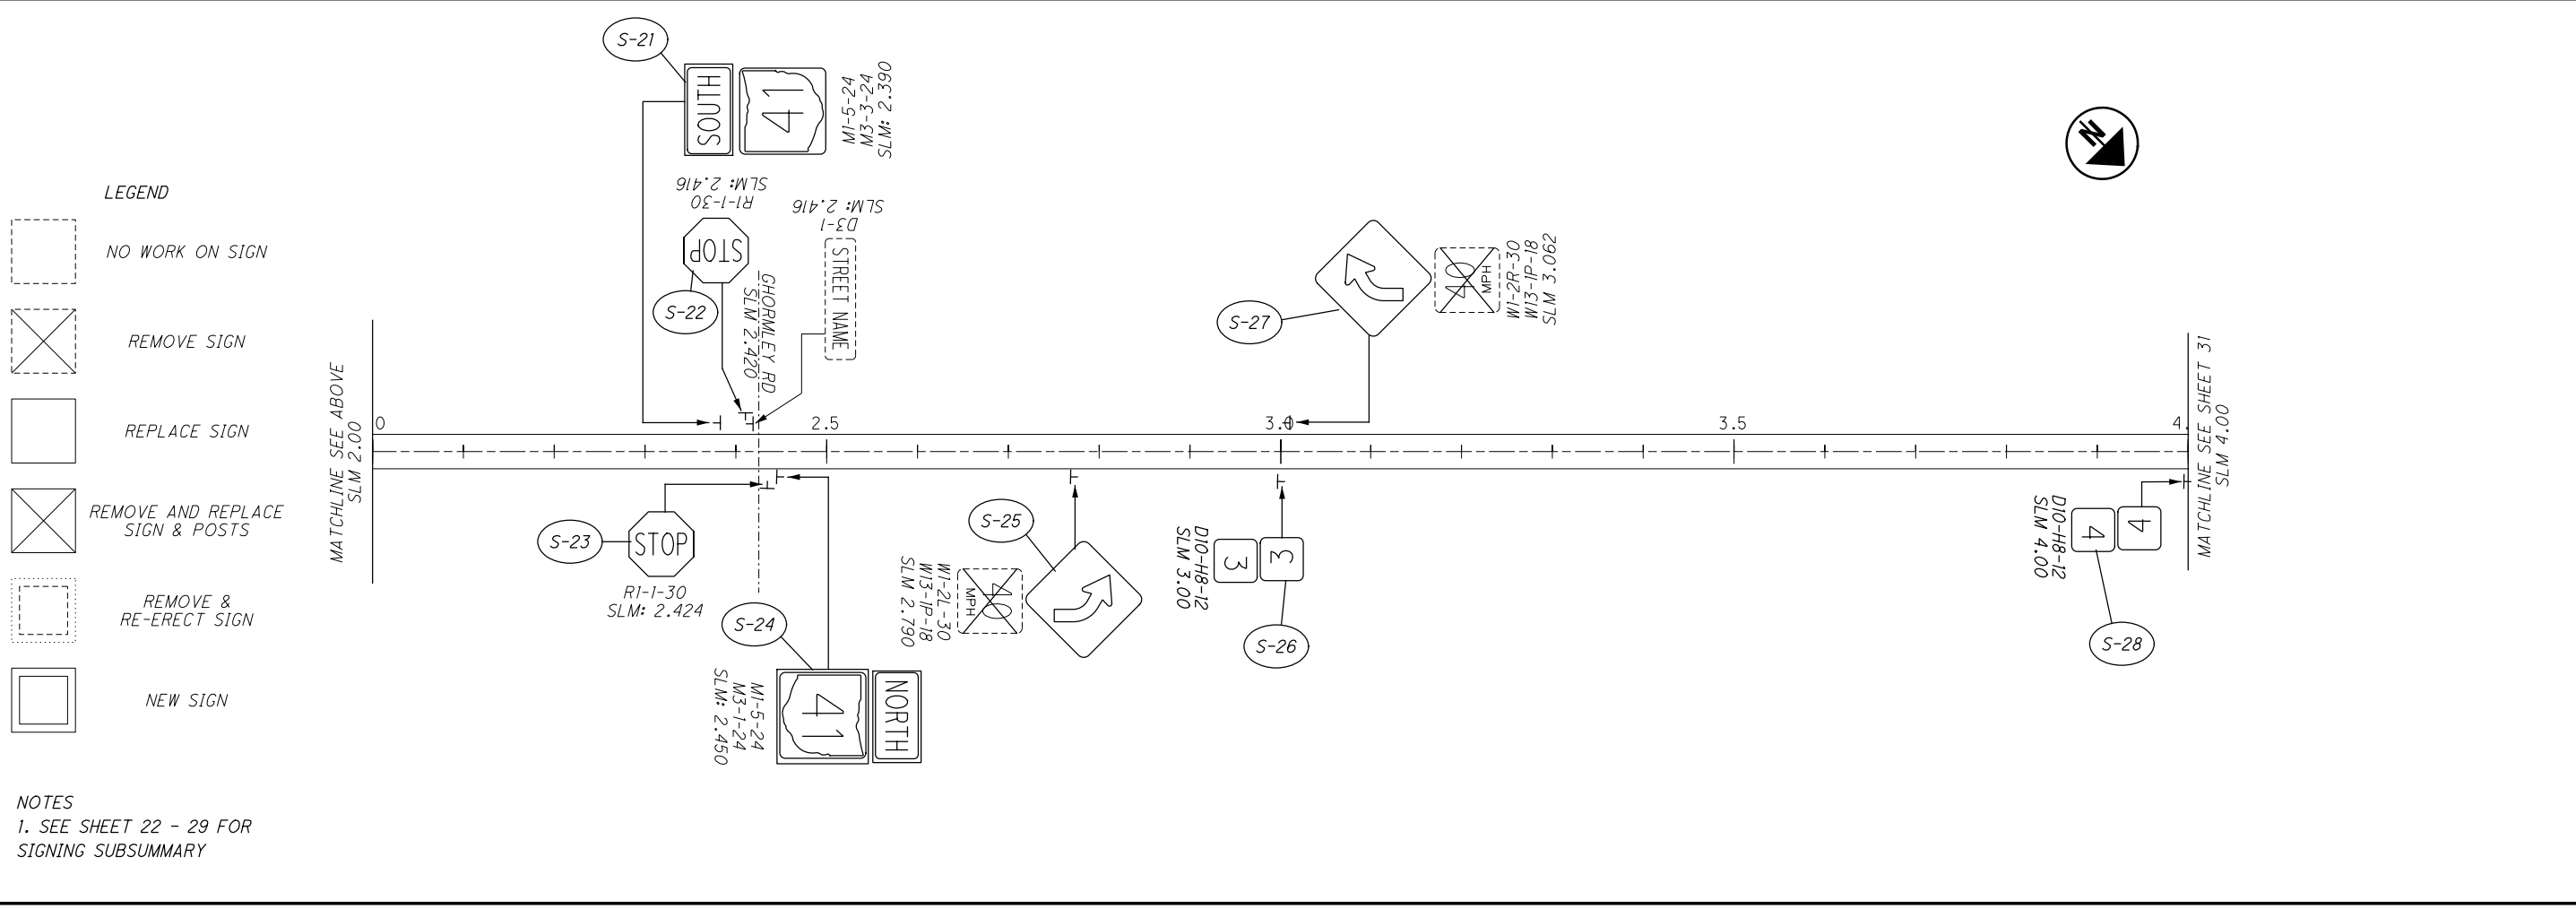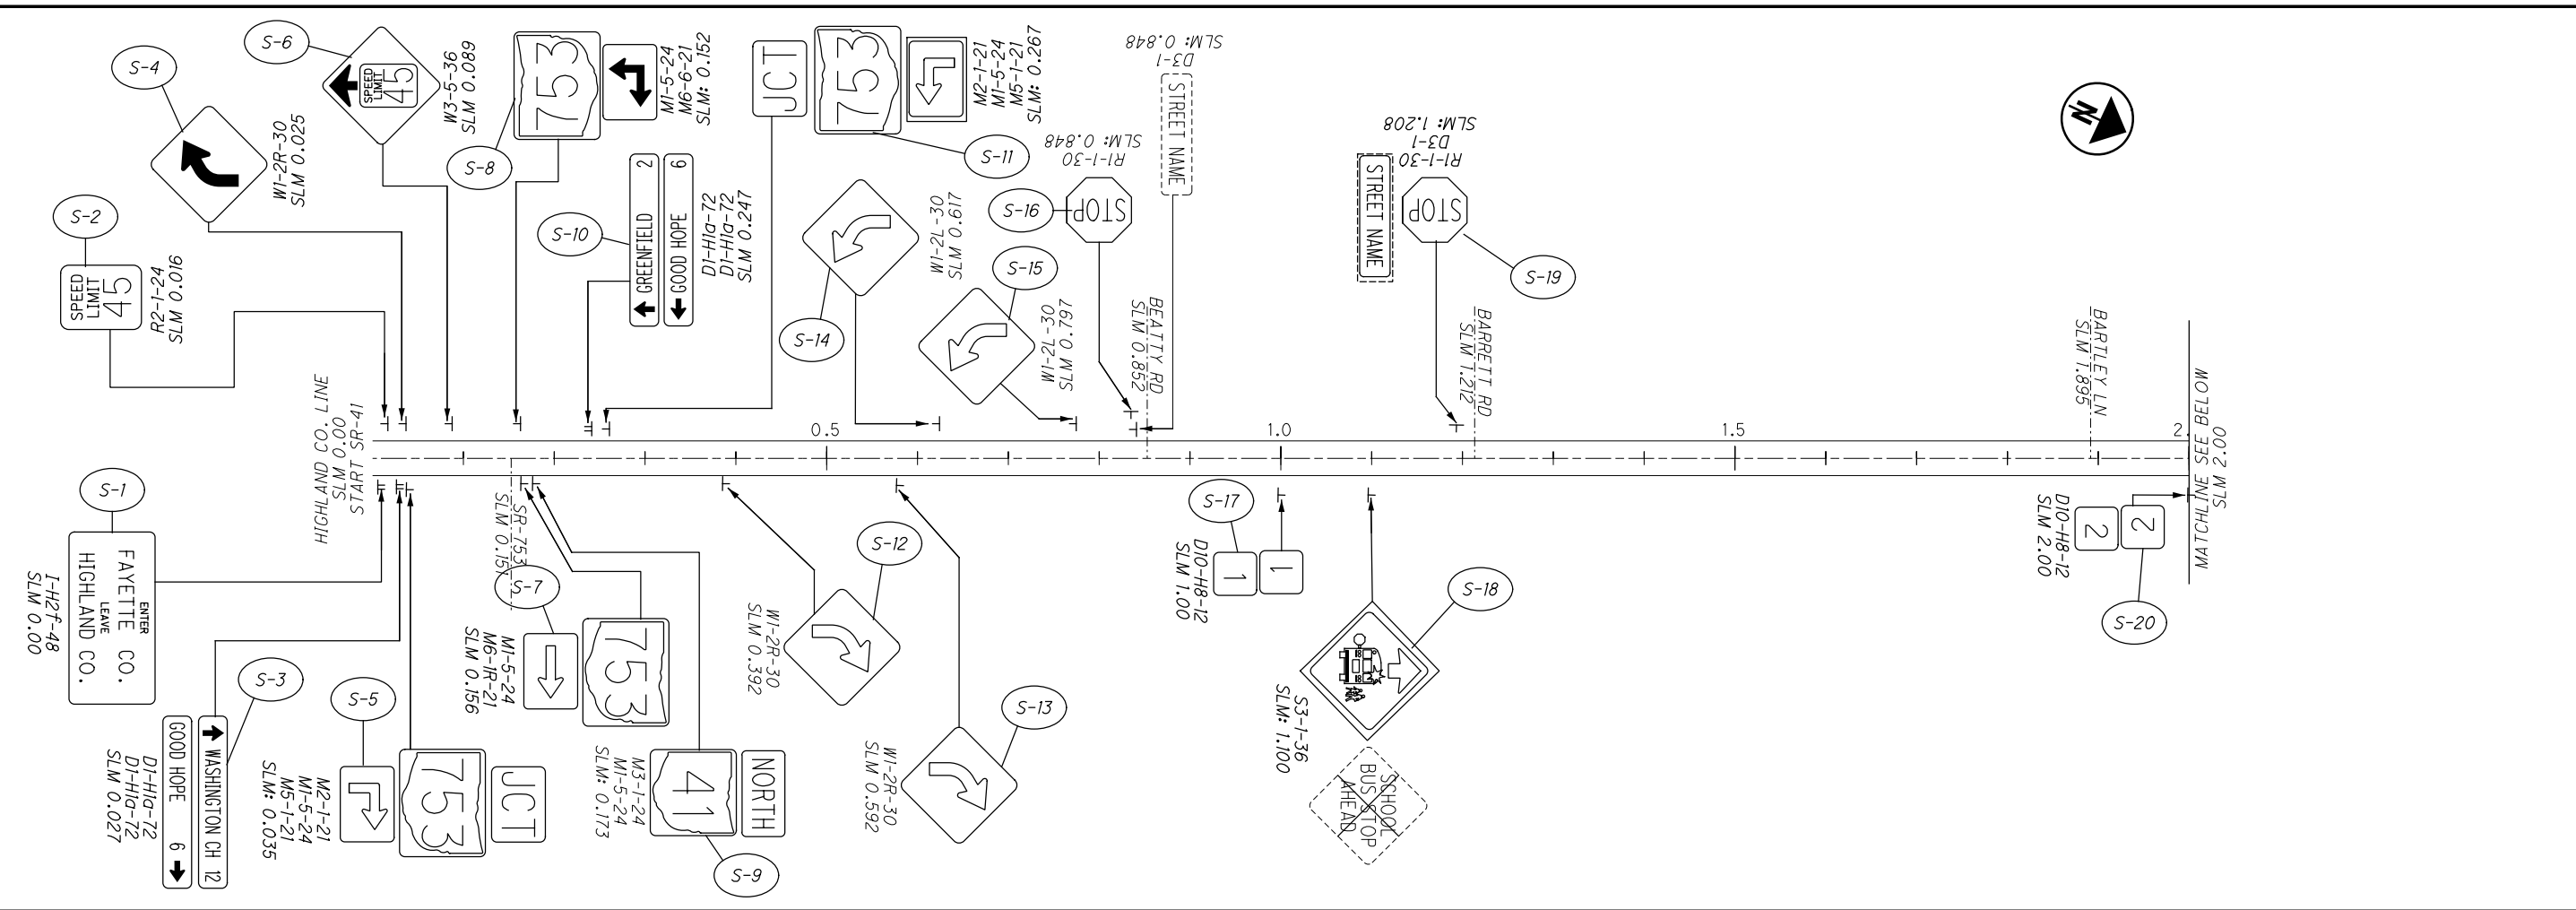

CALCULATED	0
VHP	1000
CHECKED	XXX

HORIZONTAL SCALE IN FEET



SIGNING PLAN
FAY-41: 0.00-4.00

FAY / PIC-SSR-FY21

LEGEND

- NO WORK ON SIGN
- REMOVE SIGN
- REPLACE SIGN
- REMOVE AND REPLACE SIGN & POSTS
- REMOVE & RE-ERECT SIGN
- NEW SIGN

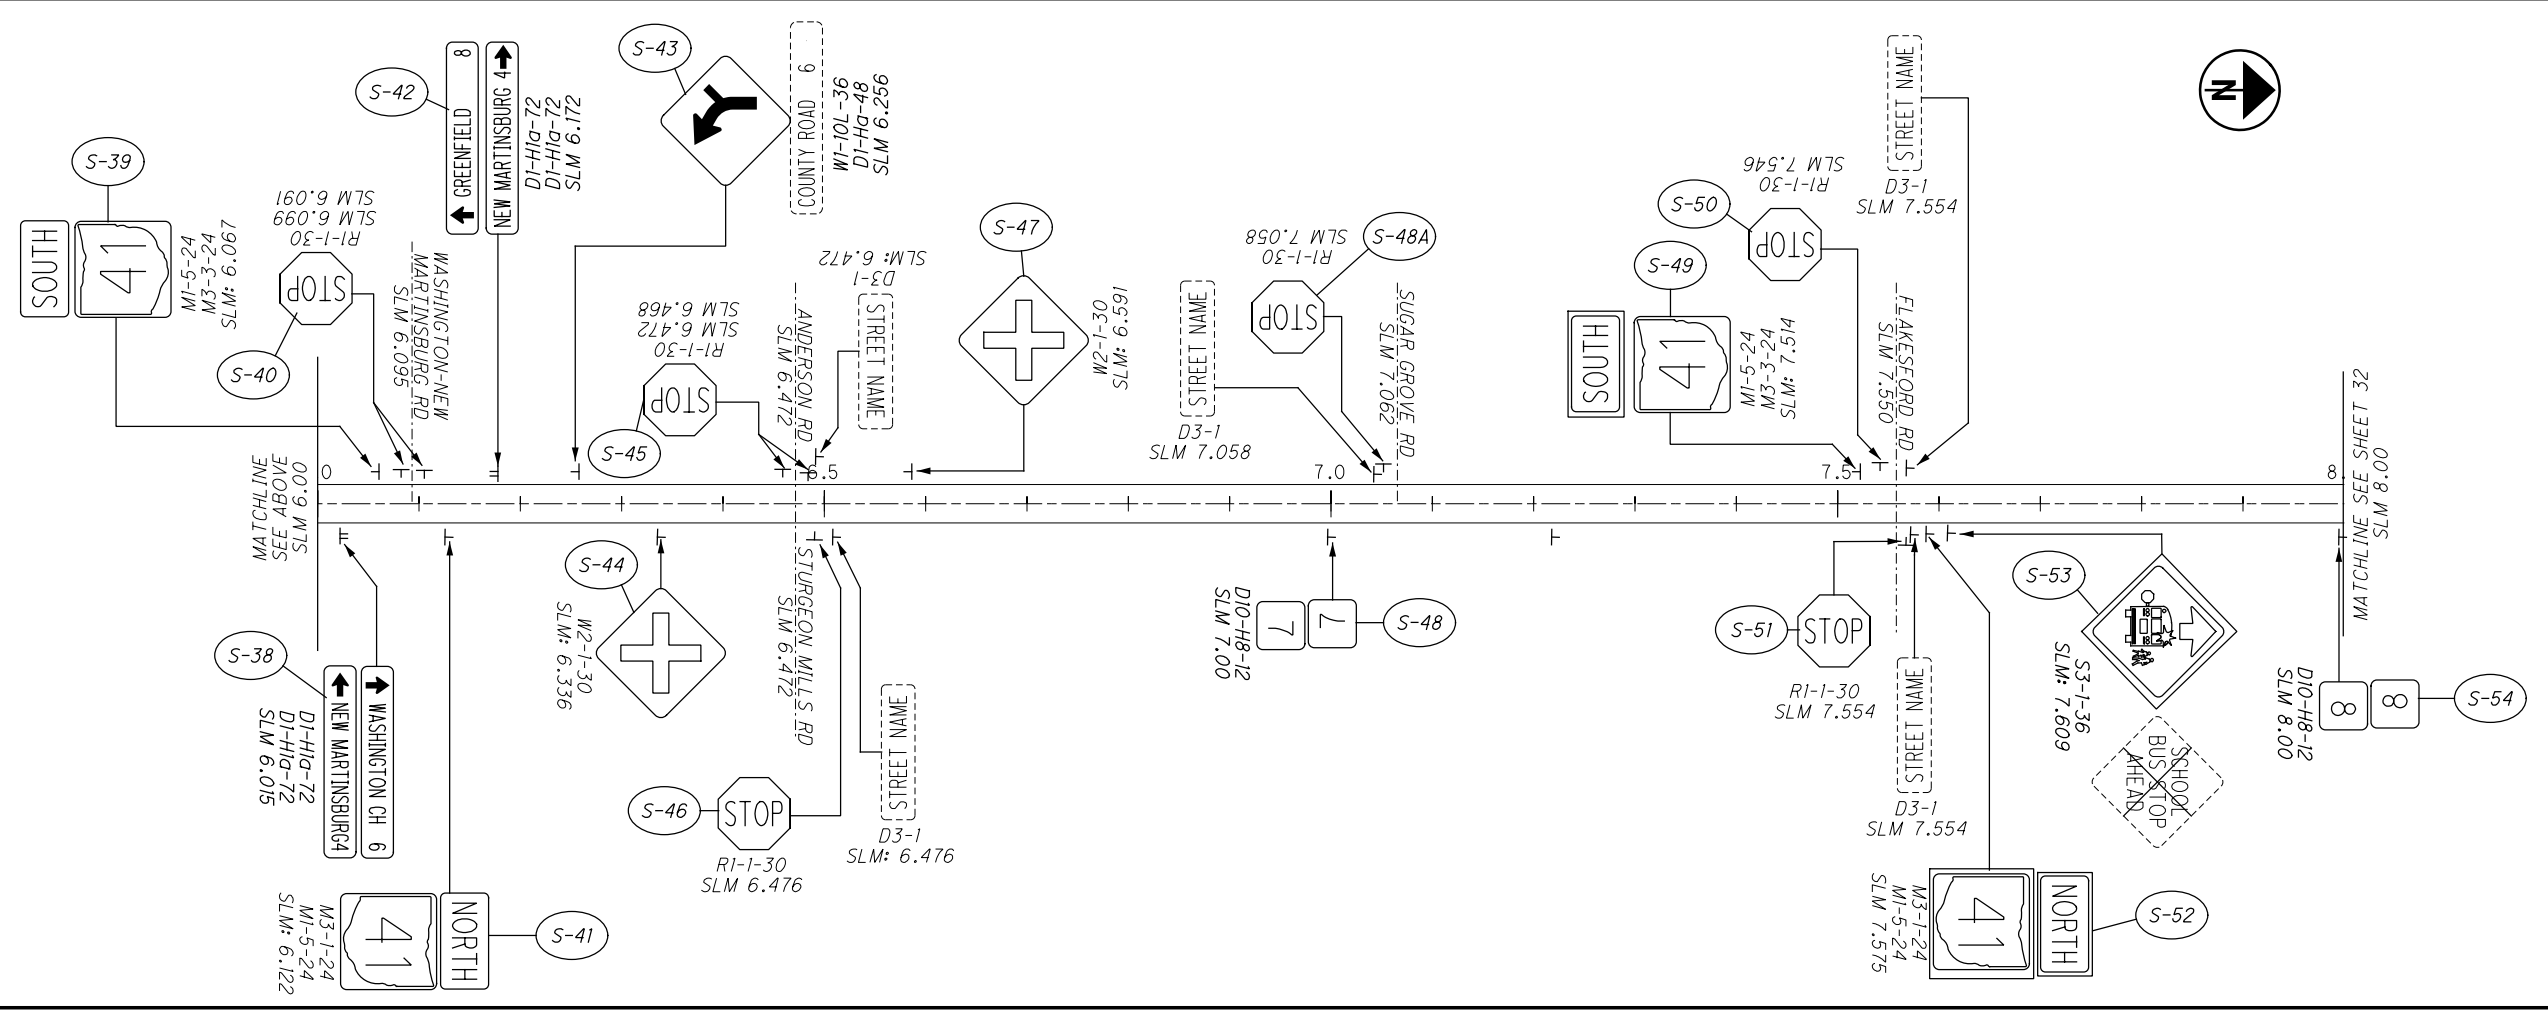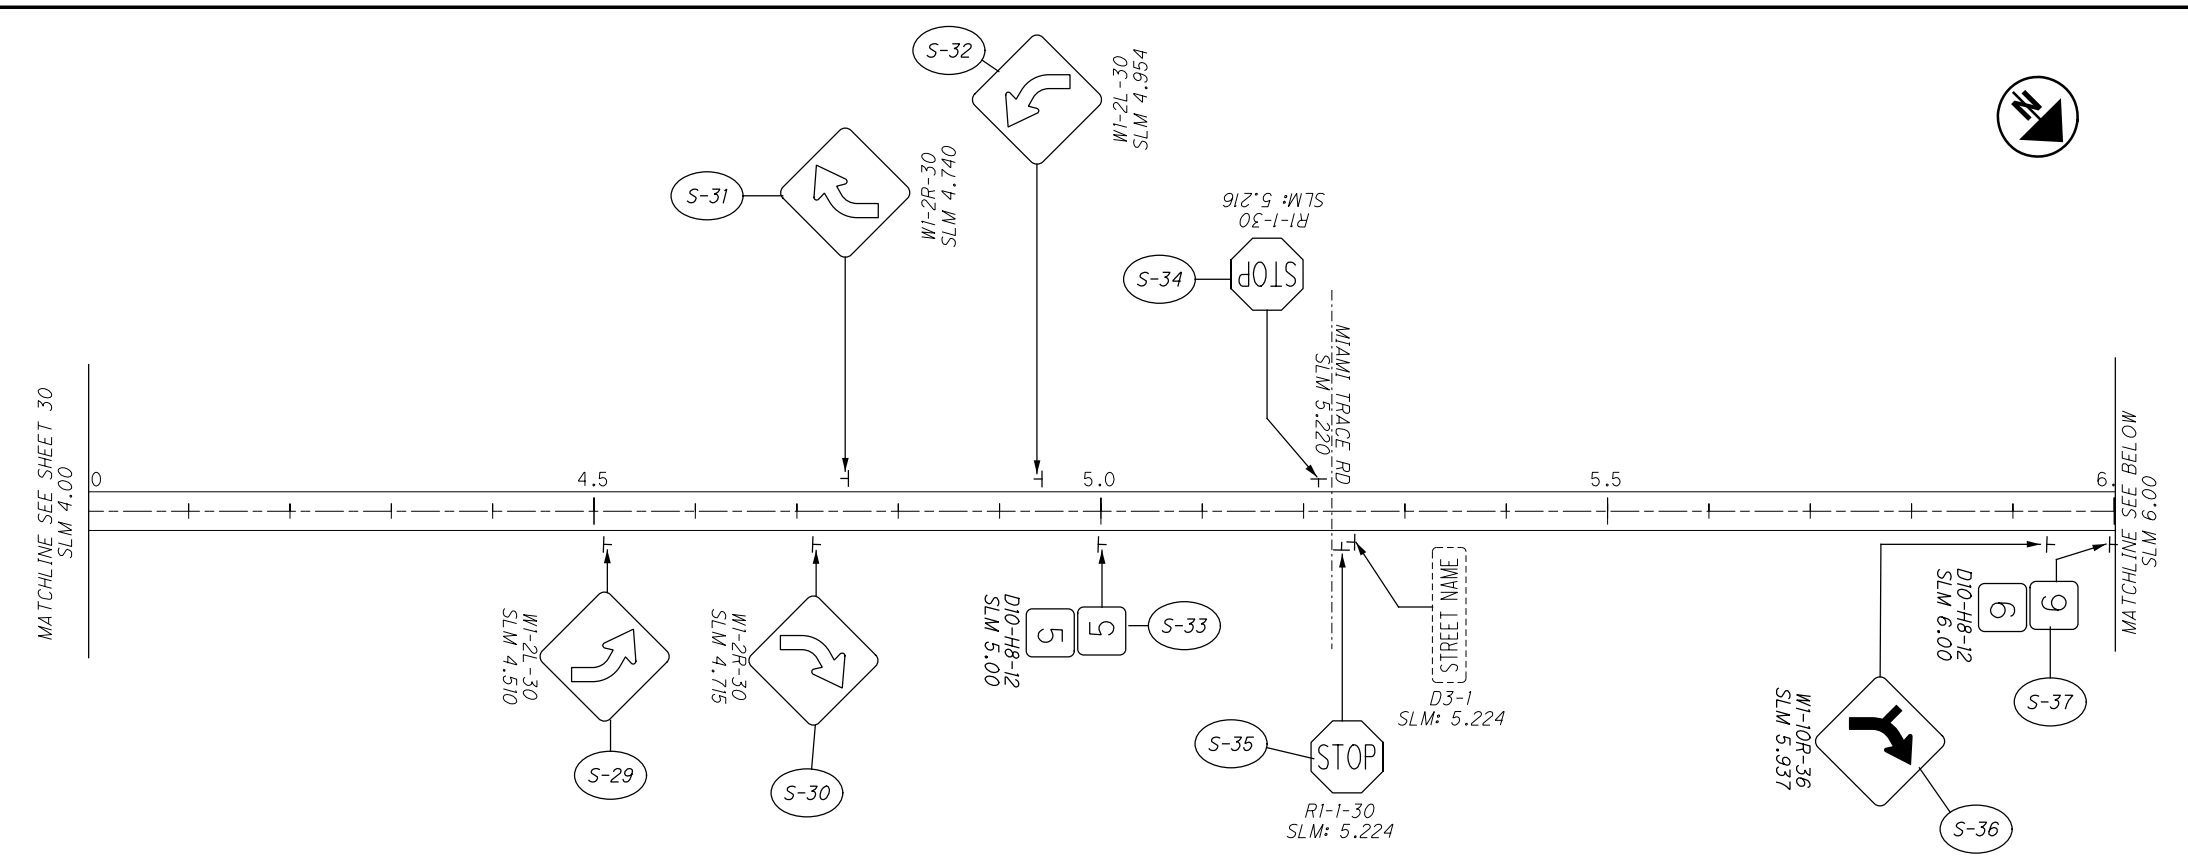


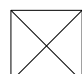

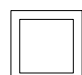
NOTES
 1. SEE SHEET 22 - 29 FOR SIGNING SUBSUMMARY




CALCULATED	VHP	CHECKED	XXX
------------	-----	---------	-----

SIGNING PLAN
FAY-41: 4.00-8.00

LEGEND

-  NO WORK ON SIGN
-  REMOVE SIGN
-  REPLACE SIGN
-  REMOVE AND REPLACE SIGN & POSTS
-  REMOVE & RE-ERECT SIGN
-  NEW SIGN

NOTES
 1. SEE SHEET 22 - 29 FOR SIGNING SUBSUMMARY

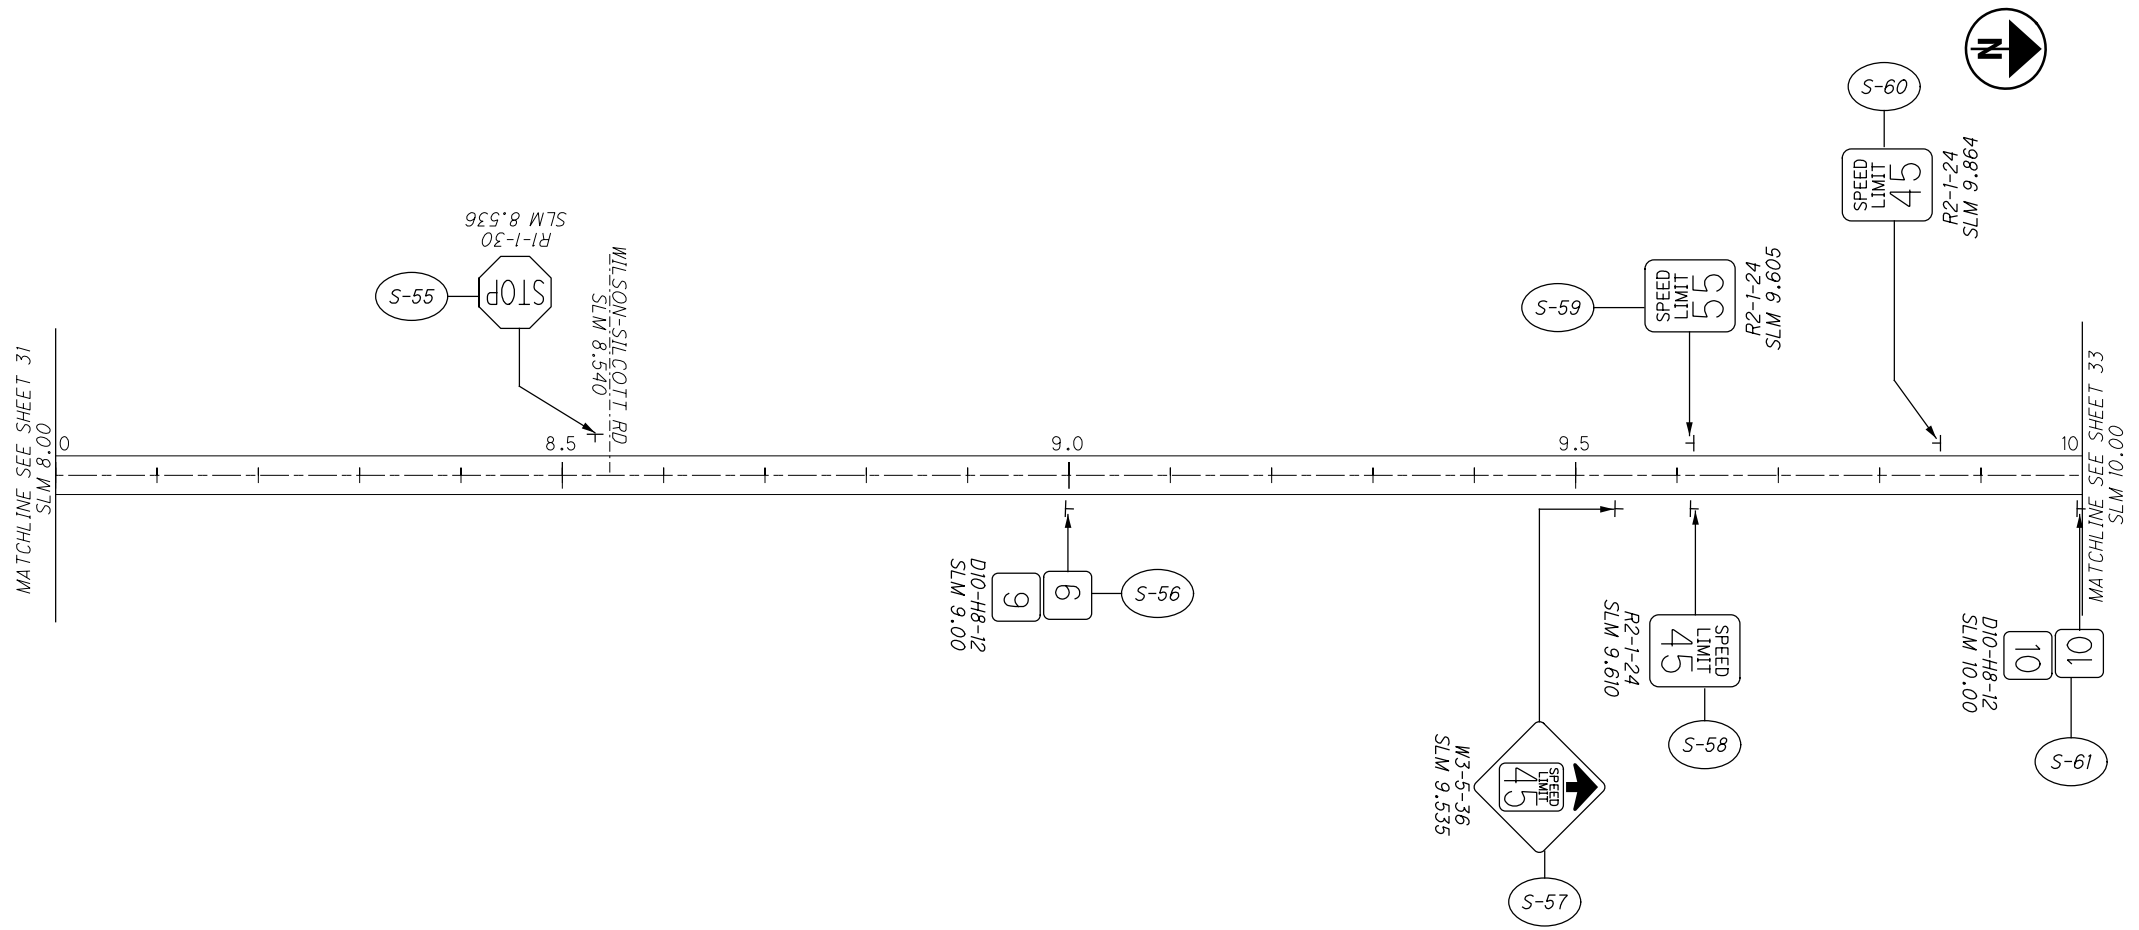


CALCULATED
 VHP
 CHECKED
 XXX

0 500 1000
 HORIZONTAL SCALE IN FEET

SIGNING PLAN
FAY - 41: 8.00-10.00

FAY / PIC-SSR-FY21

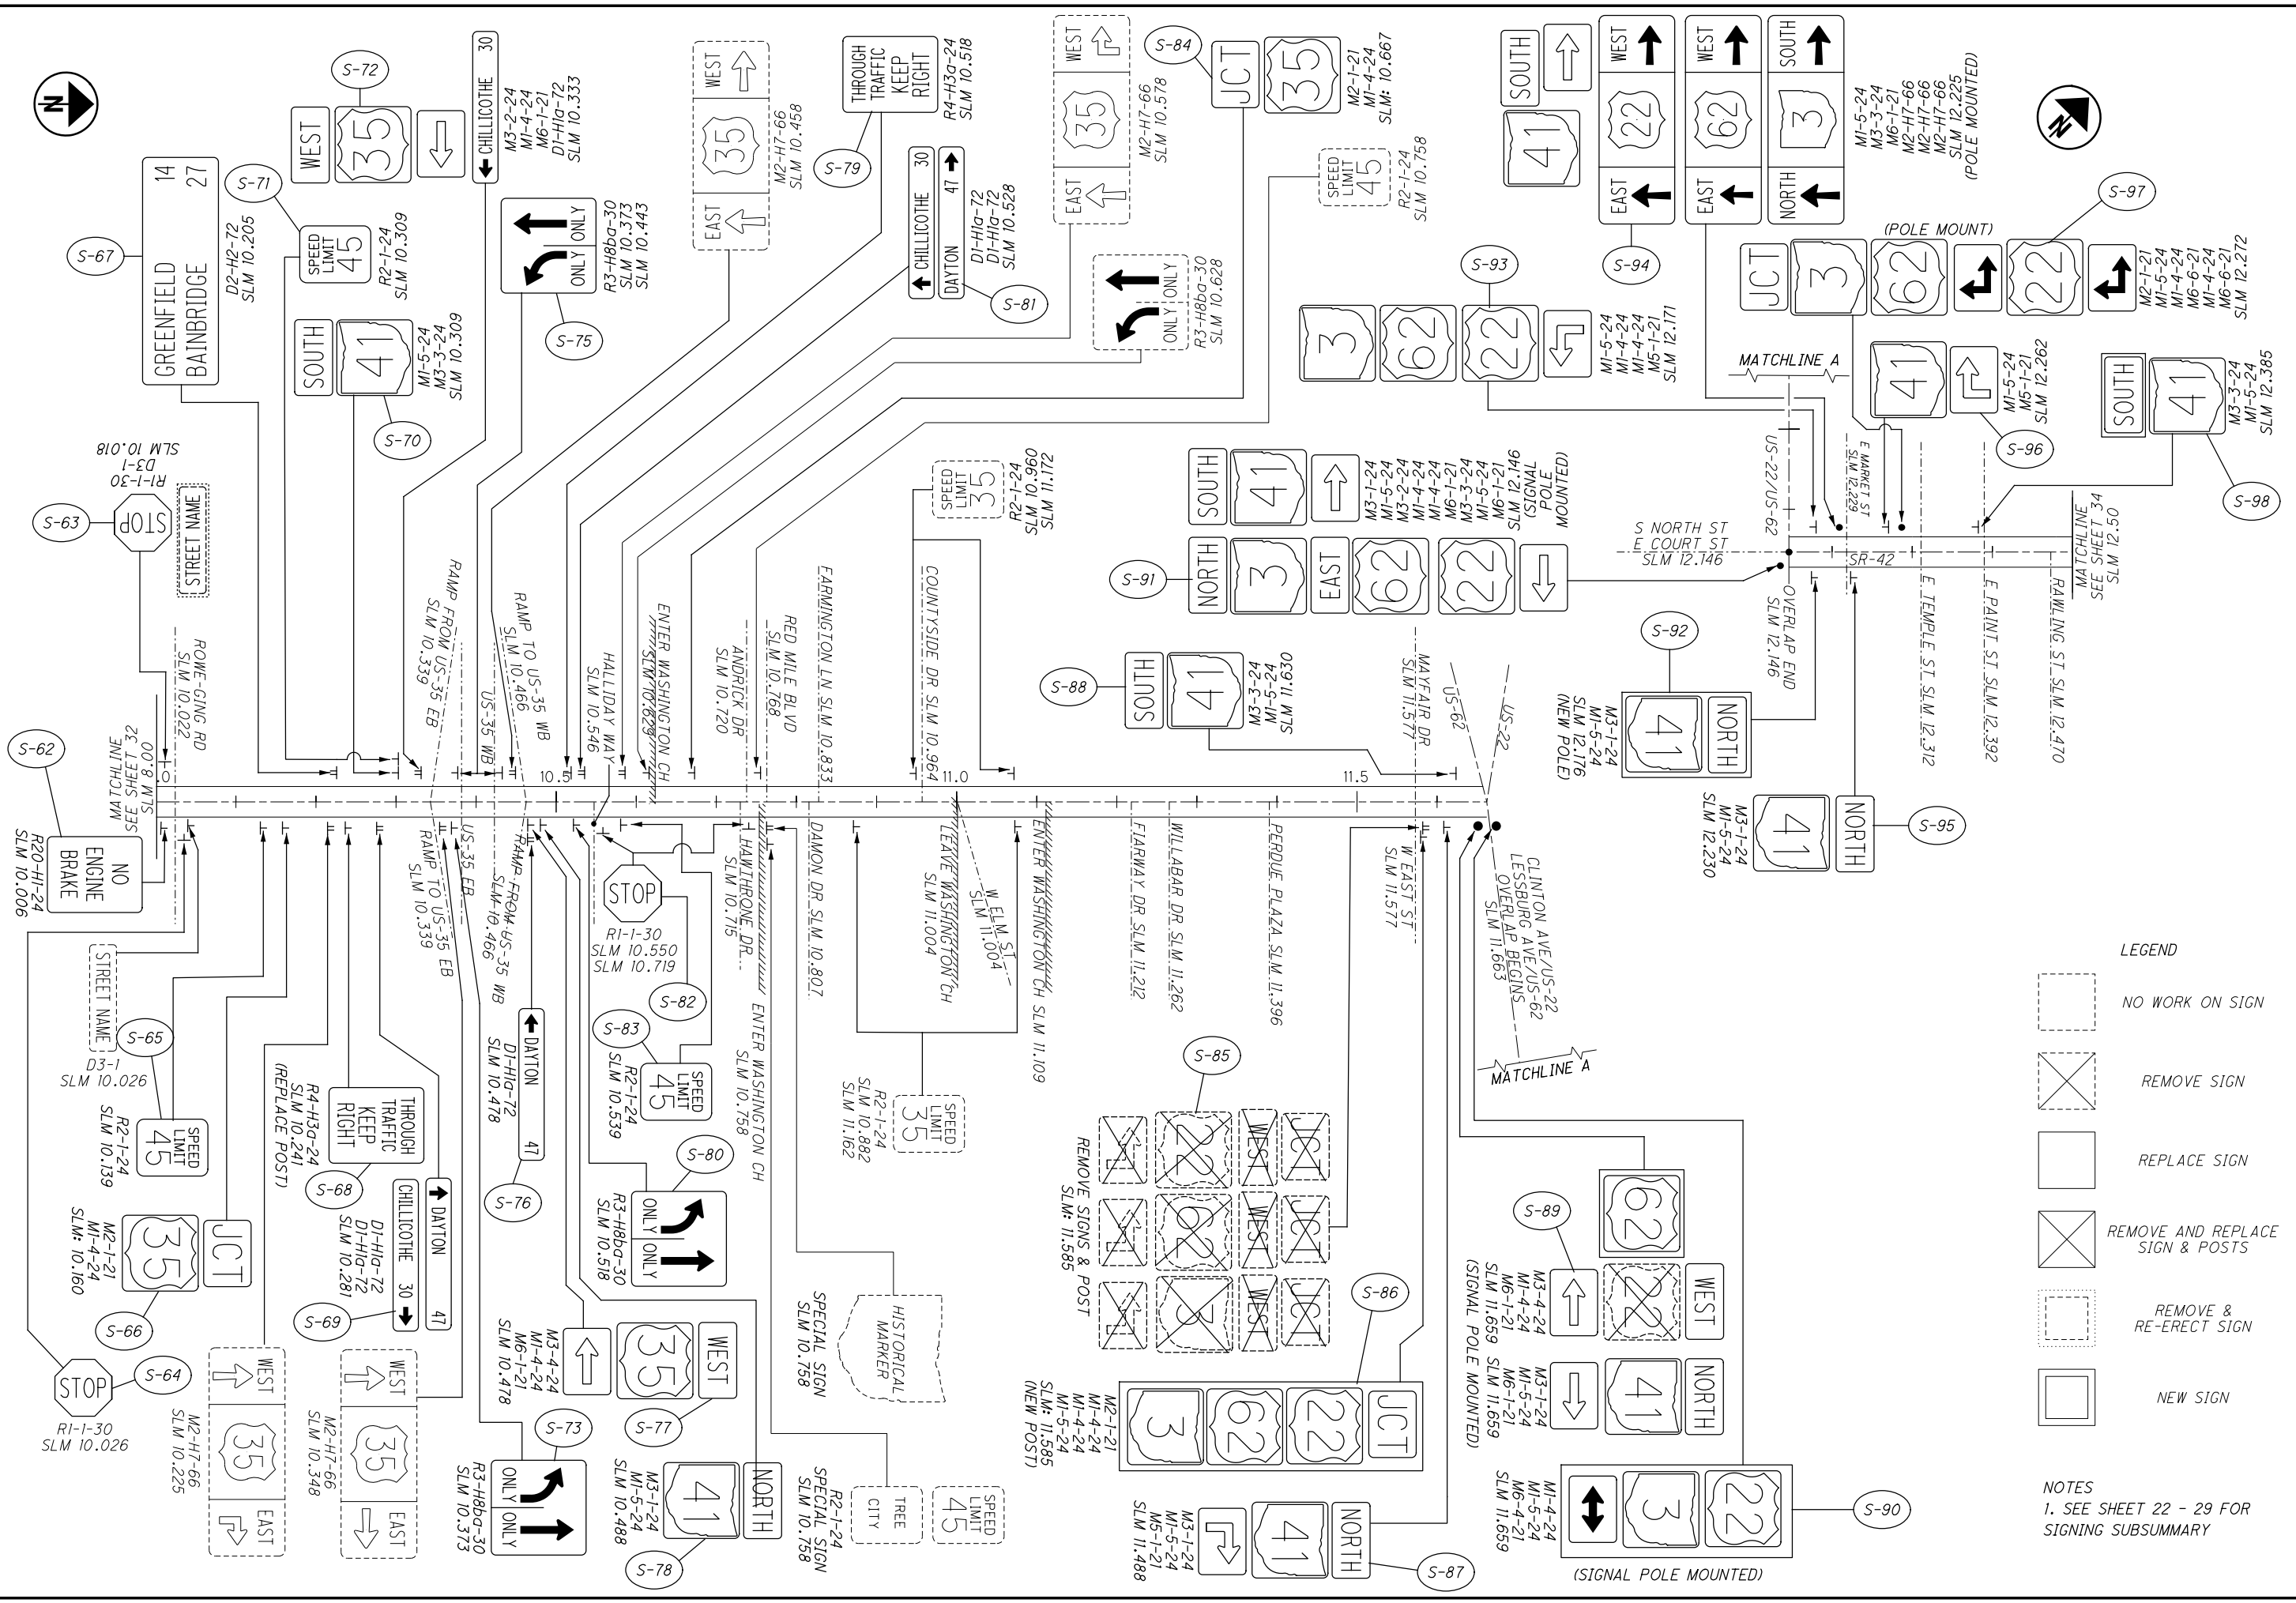

LEGEND

	NO WORK ON SIGN
	REMOVE SIGN
	REPLACE SIGN
	REMOVE AND REPLACE SIGN & POSTS
	REMOVE & RE-ERECT SIGN
	NEW SIGN

NOTES
 1. SEE SHEET 22 - 29 FOR SIGNING SUBSUMMARY


SIGNING PLAN
FAY-41: 10.00-12.50

FAY / PIC-SSR-FY21

CALCULATED	VHP	CHECKED	XXX
------------	-----	---------	-----

SCALE IN FEET
 0 250 500 1000

33
163

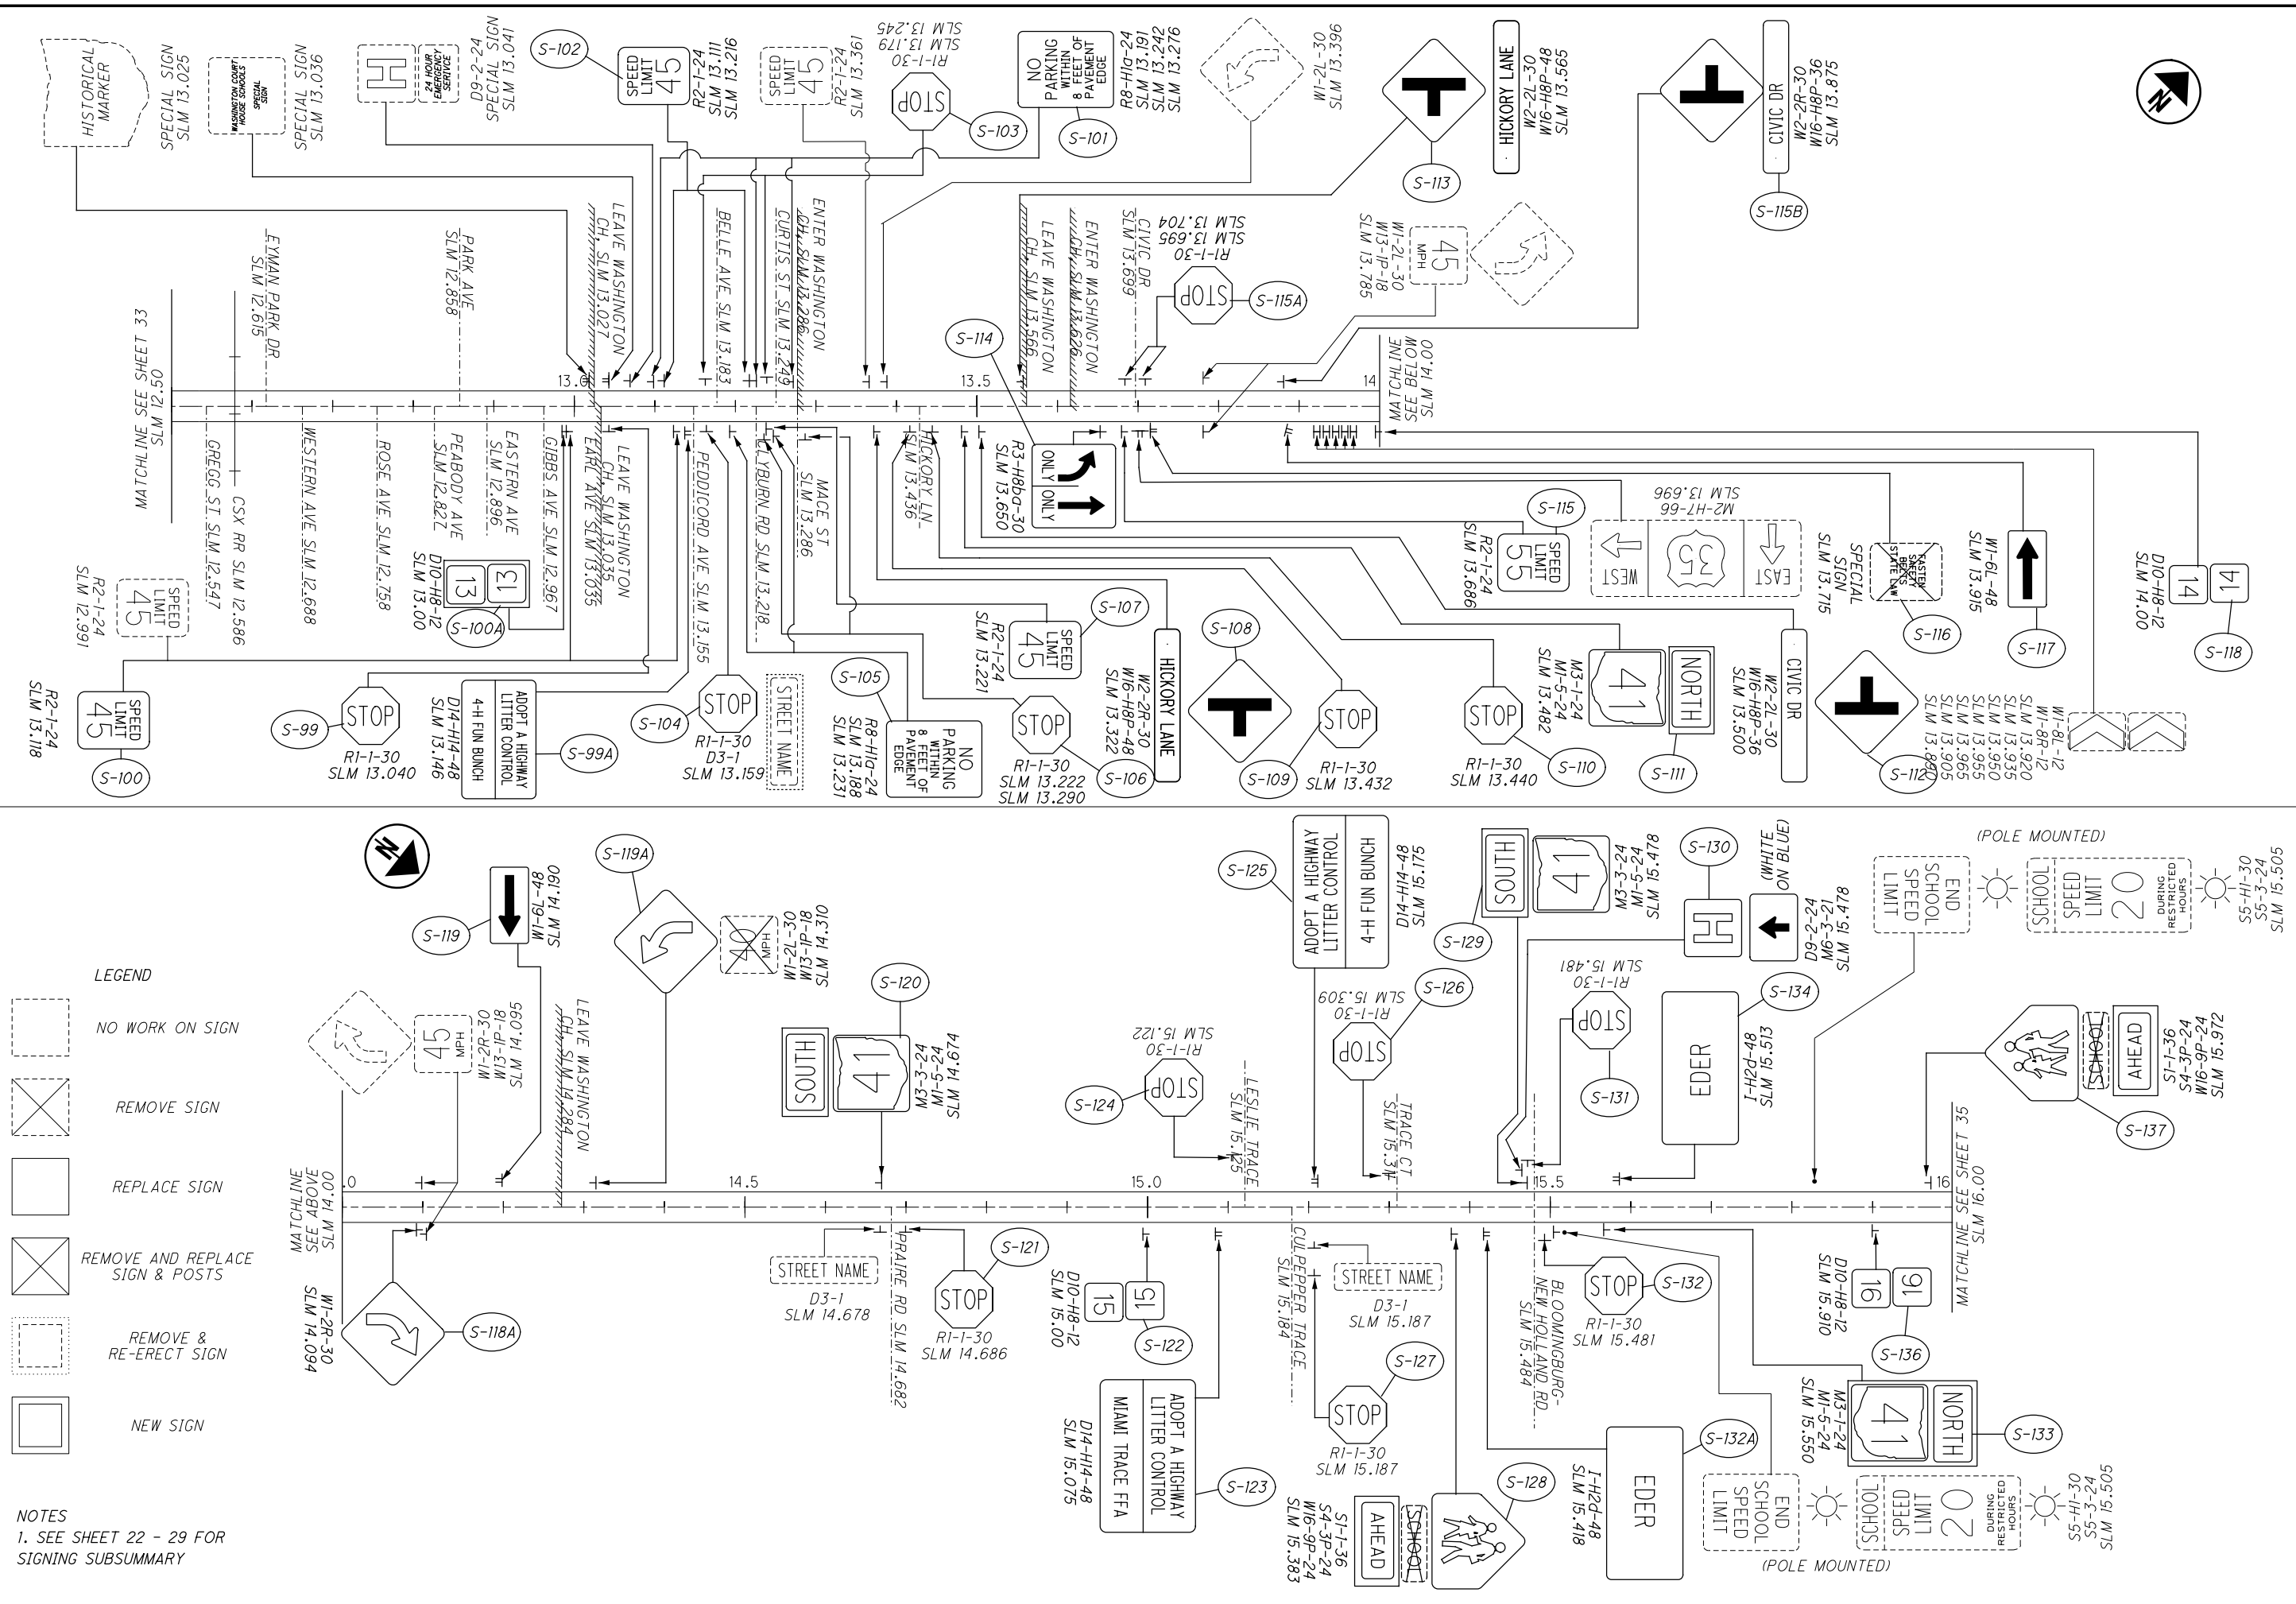

LEGEND

- NO WORK ON SIGN
- REMOVE SIGN
- REPLACE SIGN
- REMOVE AND REPLACE SIGN & POSTS
- REMOVE & RE-ERECT SIGN
- NEW SIGN

NOTES

- SEE SHEET 22 - 29 FOR SIGNING SUBSUMMARY

CALCULATED VHP CHECKED XXX



0 250 500 1000
HORIZONTAL SCALE IN FEET

SIGNING PLAN
FAY-41: 12.50-16.00

LEGEND


- NO WORK ON SIGN
- REMOVE SIGN
- REPLACE SIGN
- REMOVE AND REPLACE SIGN & POSTS
- REMOVE & RE-ERECT SIGN
- NEW SIGN

NOTES
 1. SEE SHEET 22 - 29 FOR SIGNING SUBSUMMARY

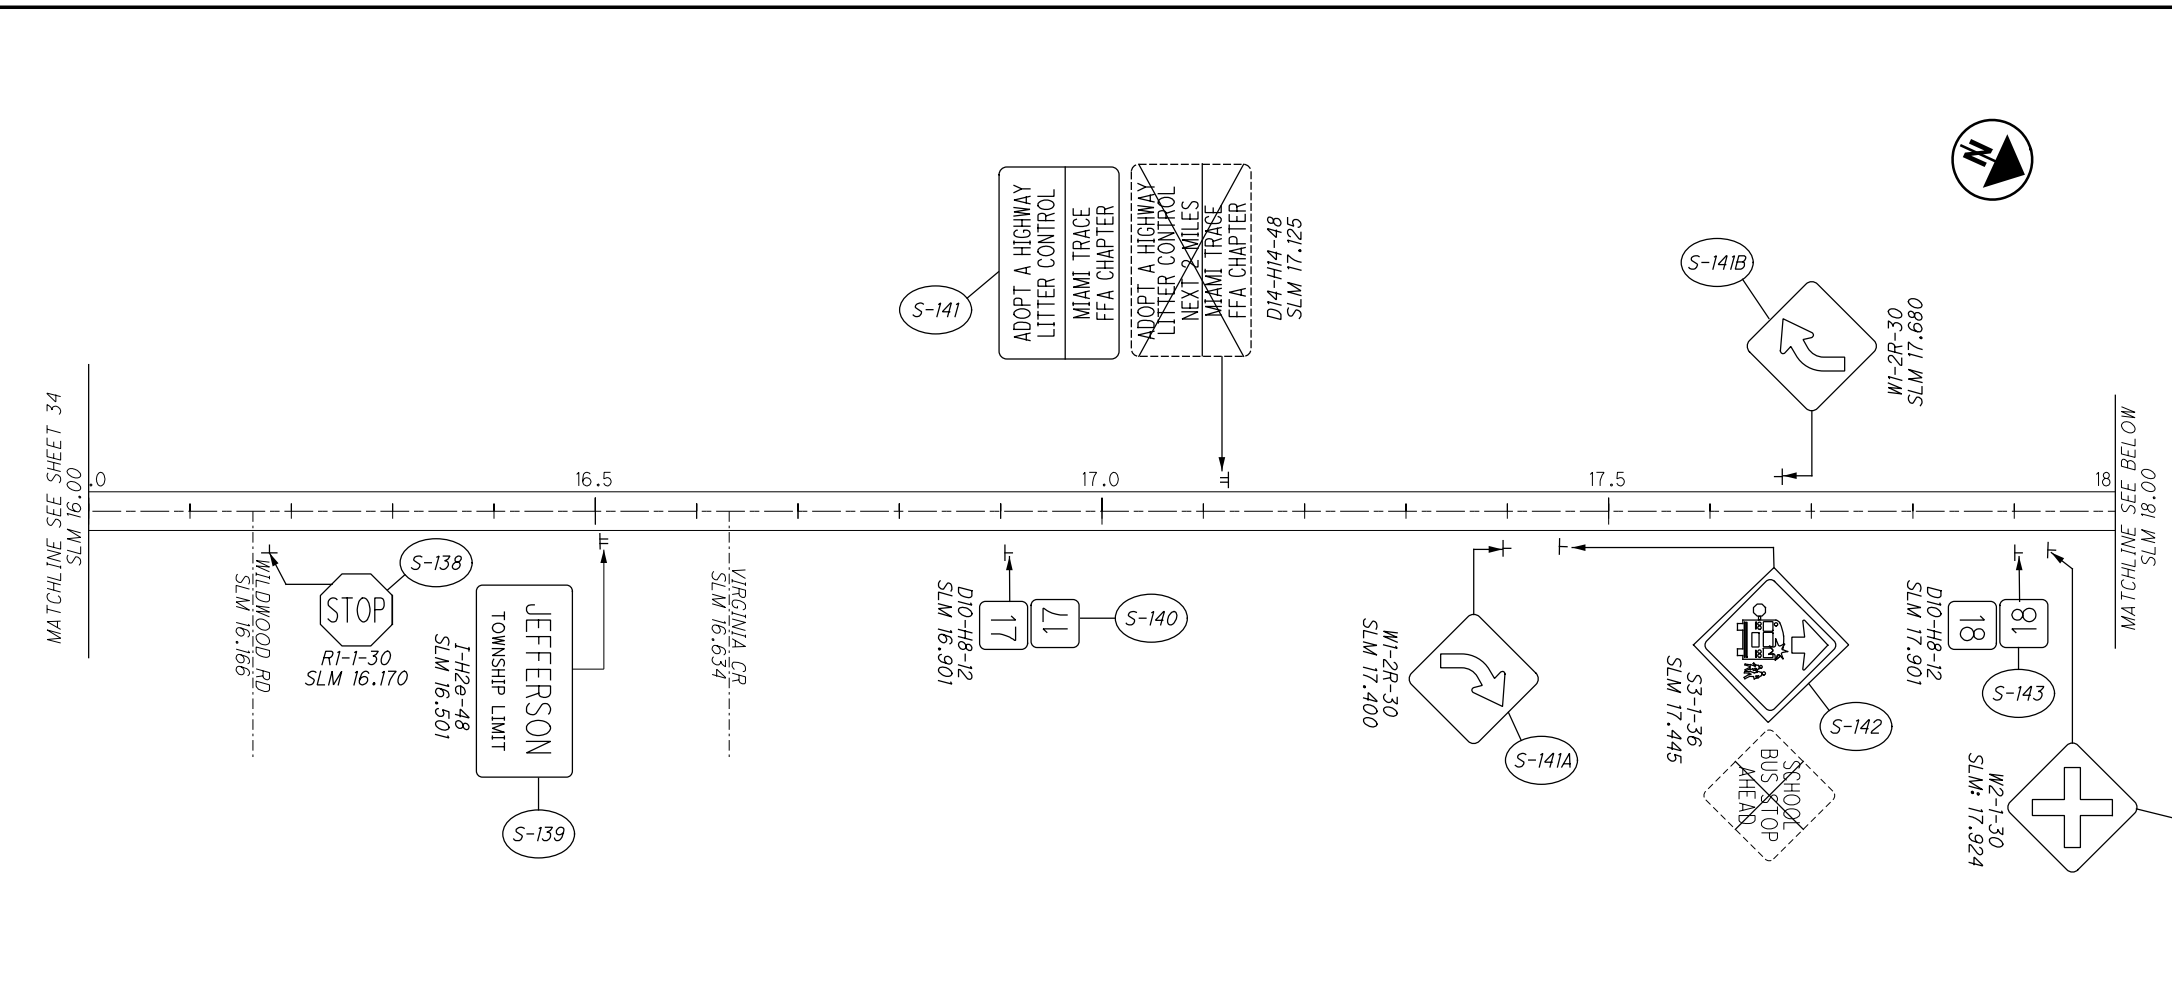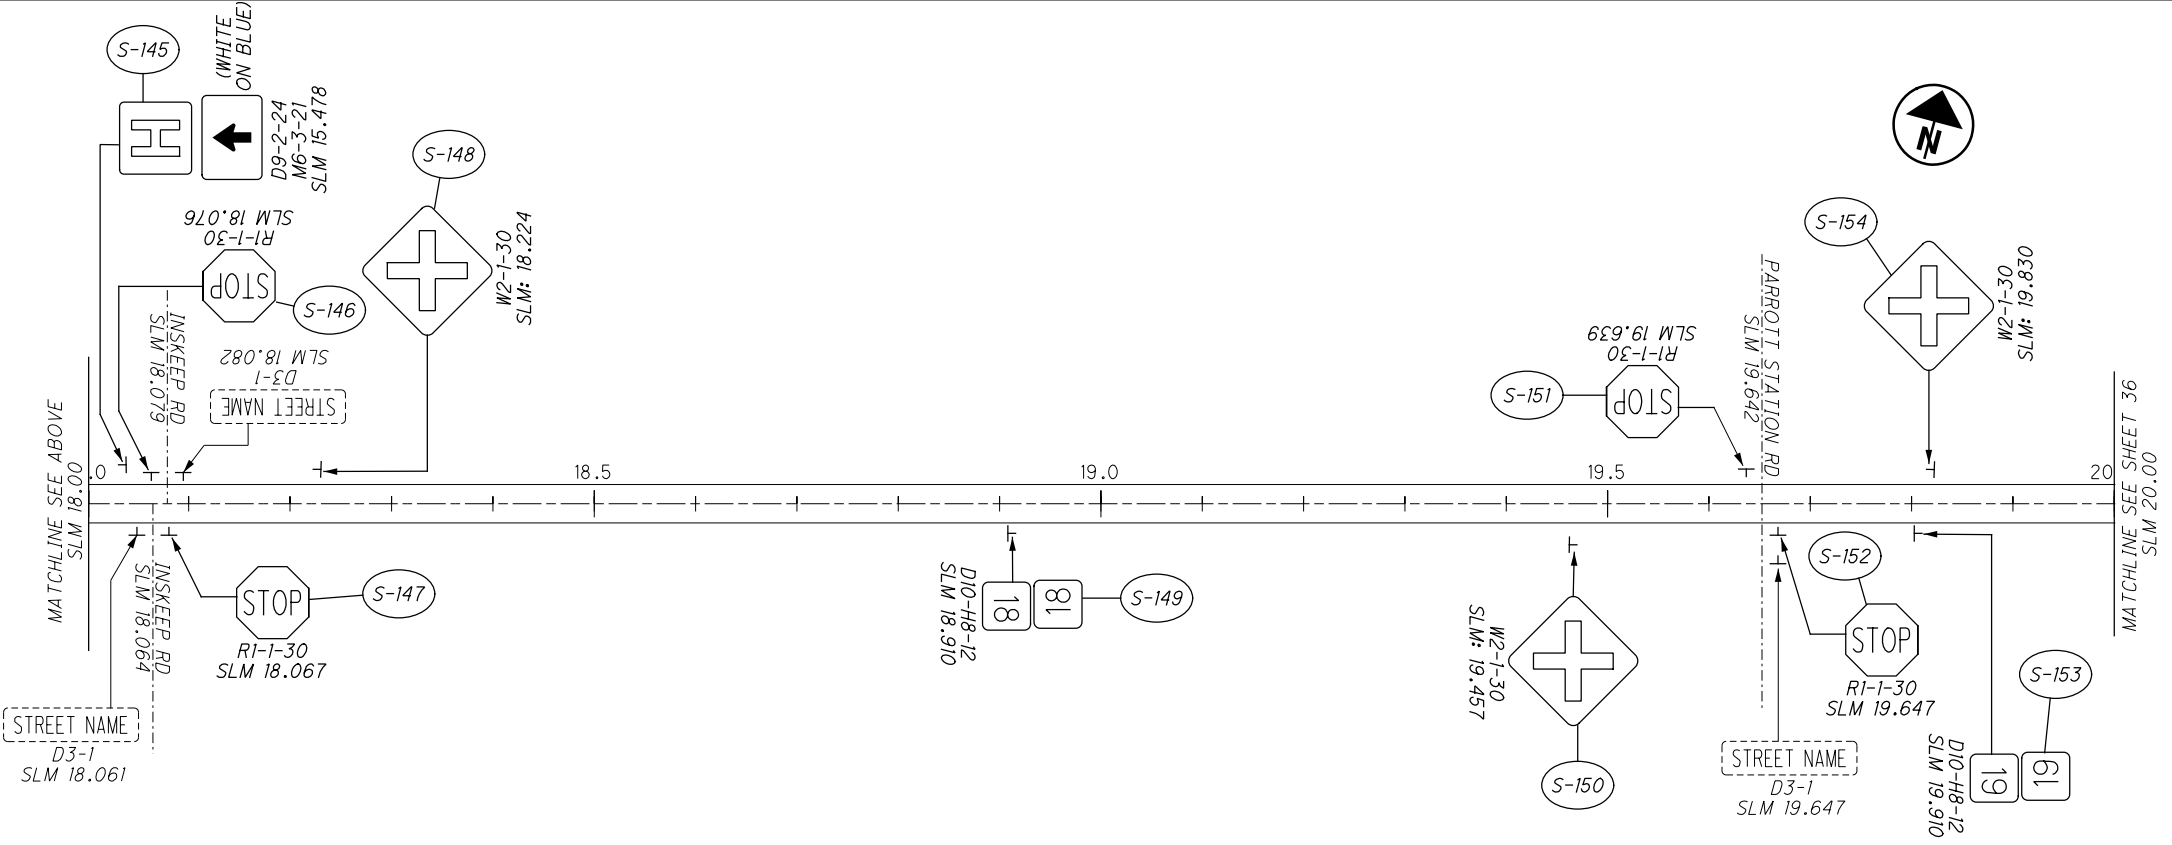


S-141
 ADOPT A HIGHWAY LITTER CONTROL
 MIAMI TRACE FFA CHAPTER
 ADOPT A HIGHWAY LITTER CONTROL
 NEXT 3 MILES
 MIAMI TRACE FFA CHAPTER
 D14-H14-48
 SLM 17.125





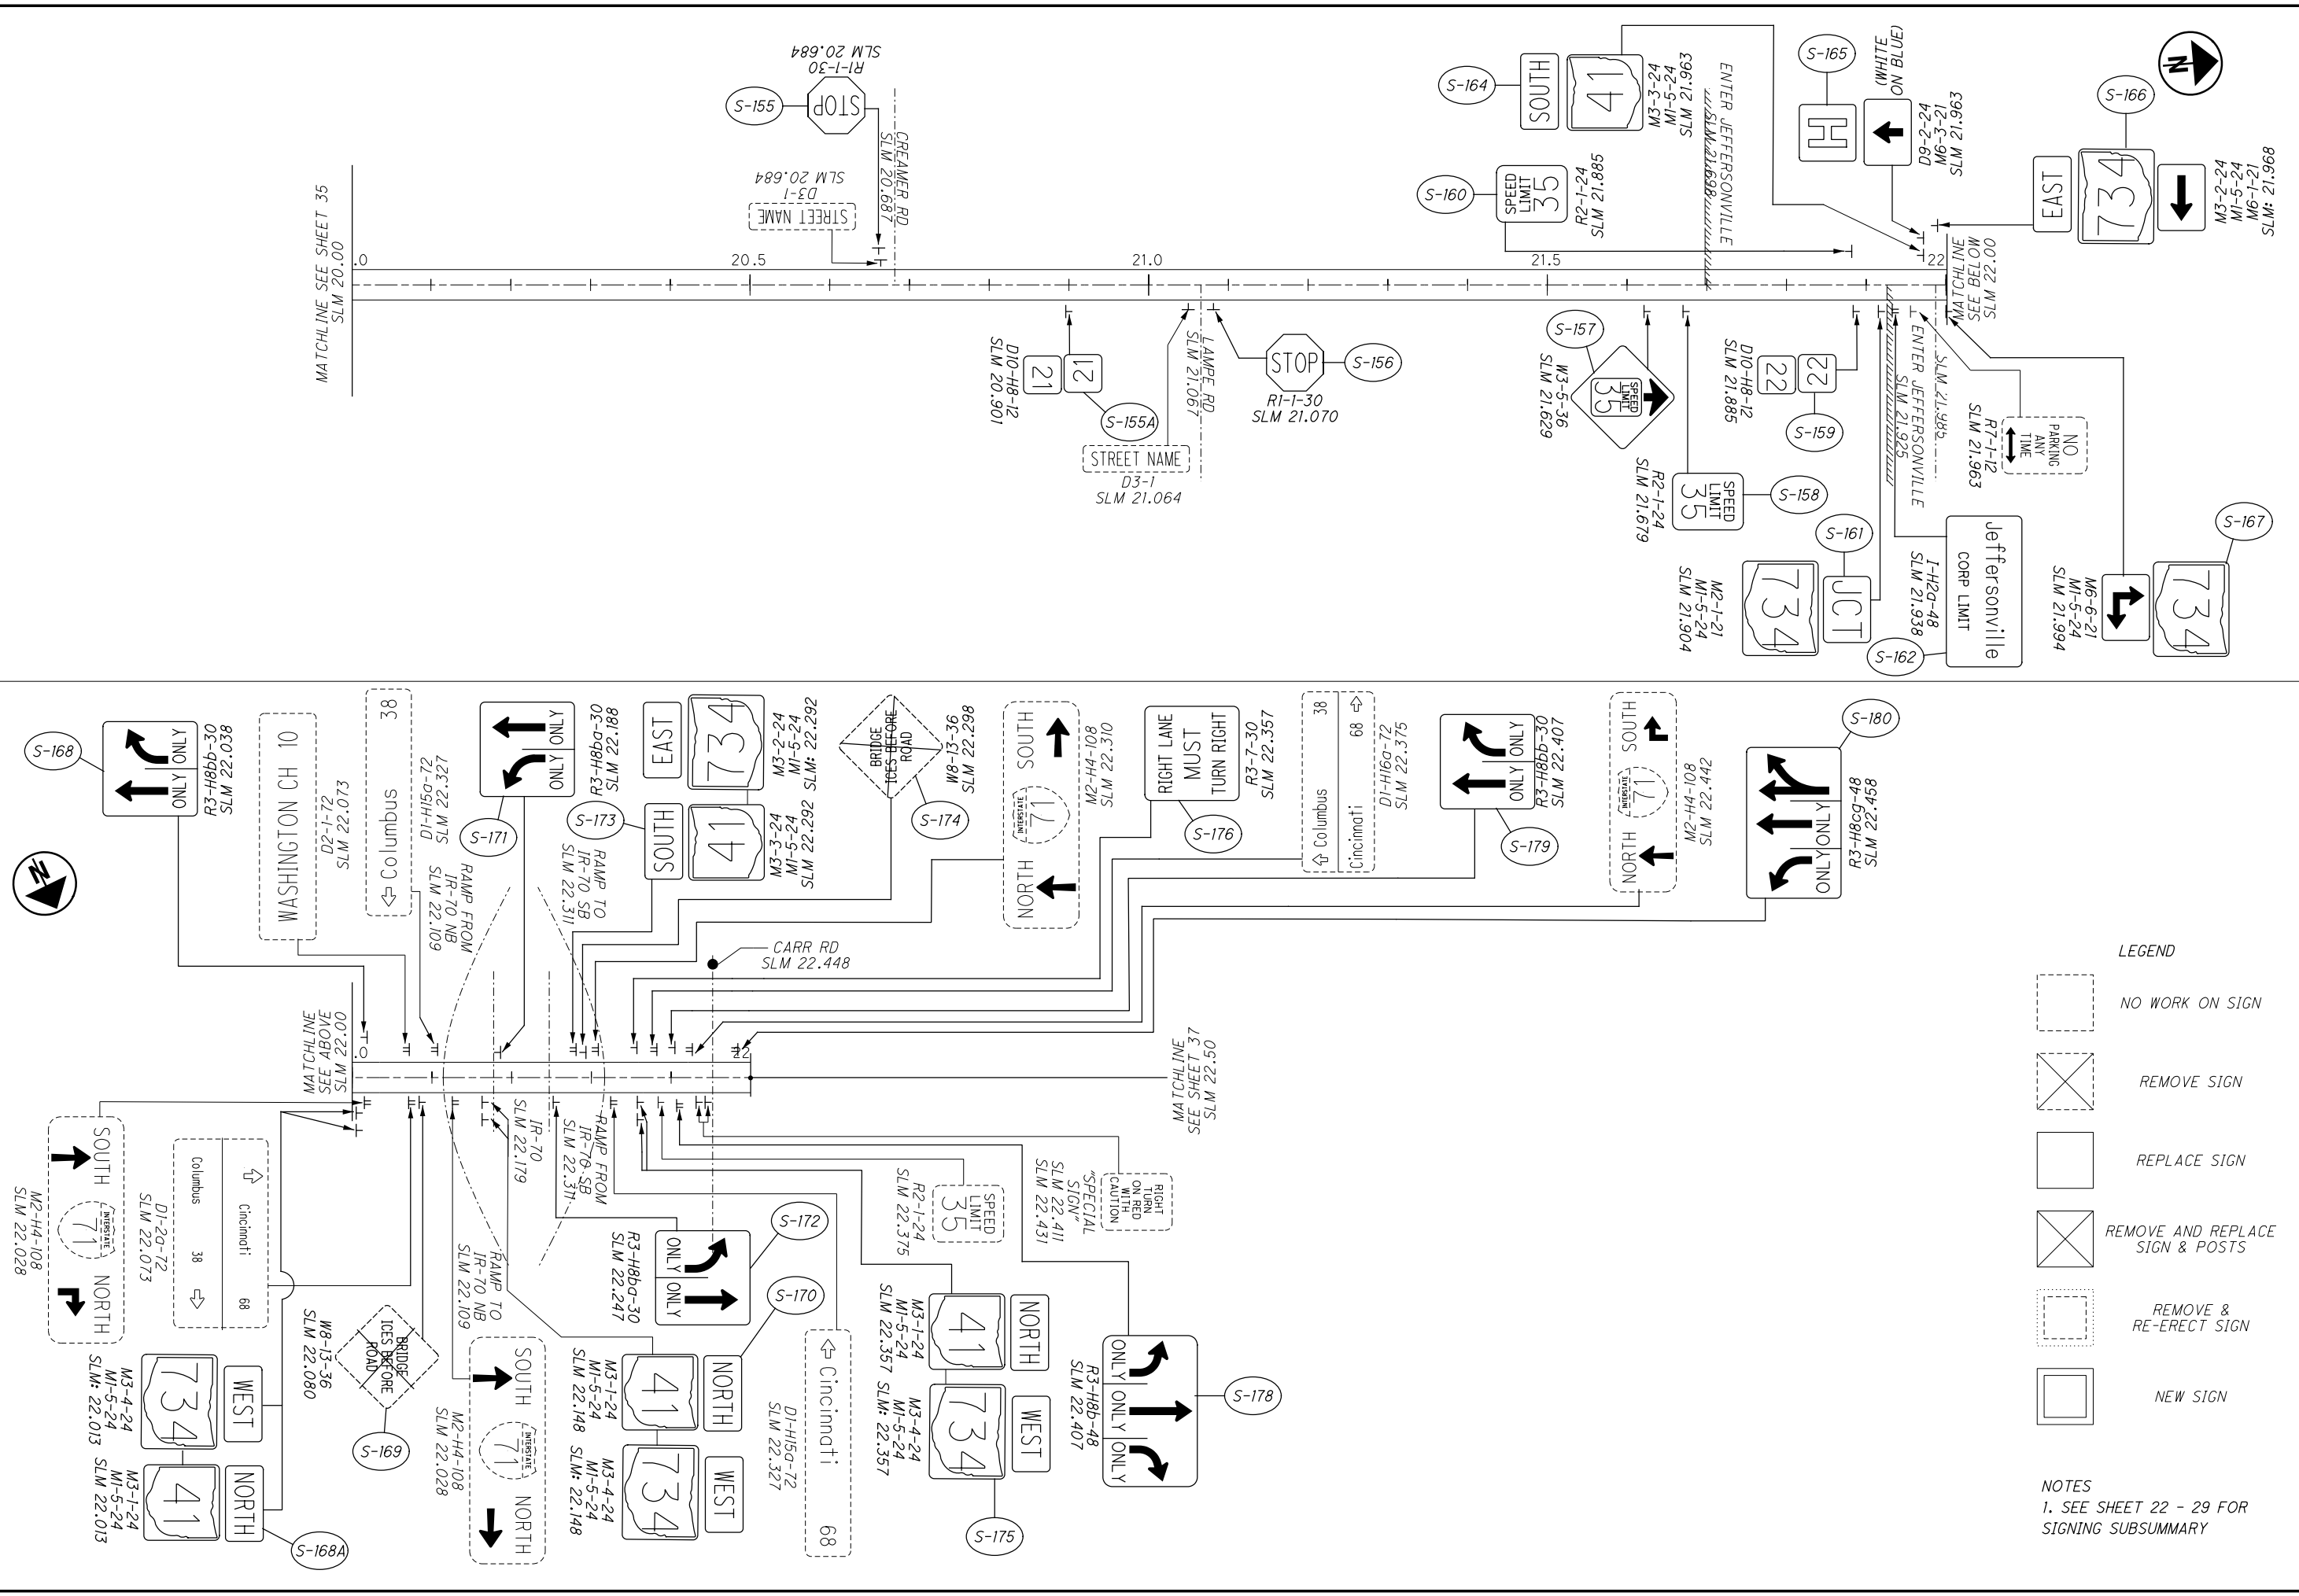

- LEGEND**
- NO WORK ON SIGN
 - REMOVE SIGN
 - REPLACE SIGN
 - REMOVE AND REPLACE SIGN & POSTS
 - REMOVE & RE-ERECT SIGN
 - NEW SIGN
- NOTES**
- SEE SHEET 22 - 29 FOR SIGNING SUBSUMMARY

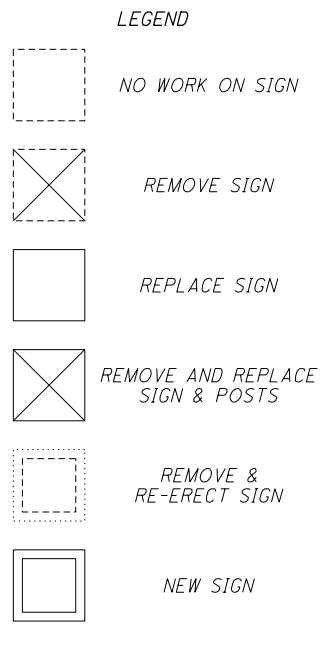



NOTES
 1. SEE SHEET 22 - 29 FOR SIGNING SUBSUMMARY

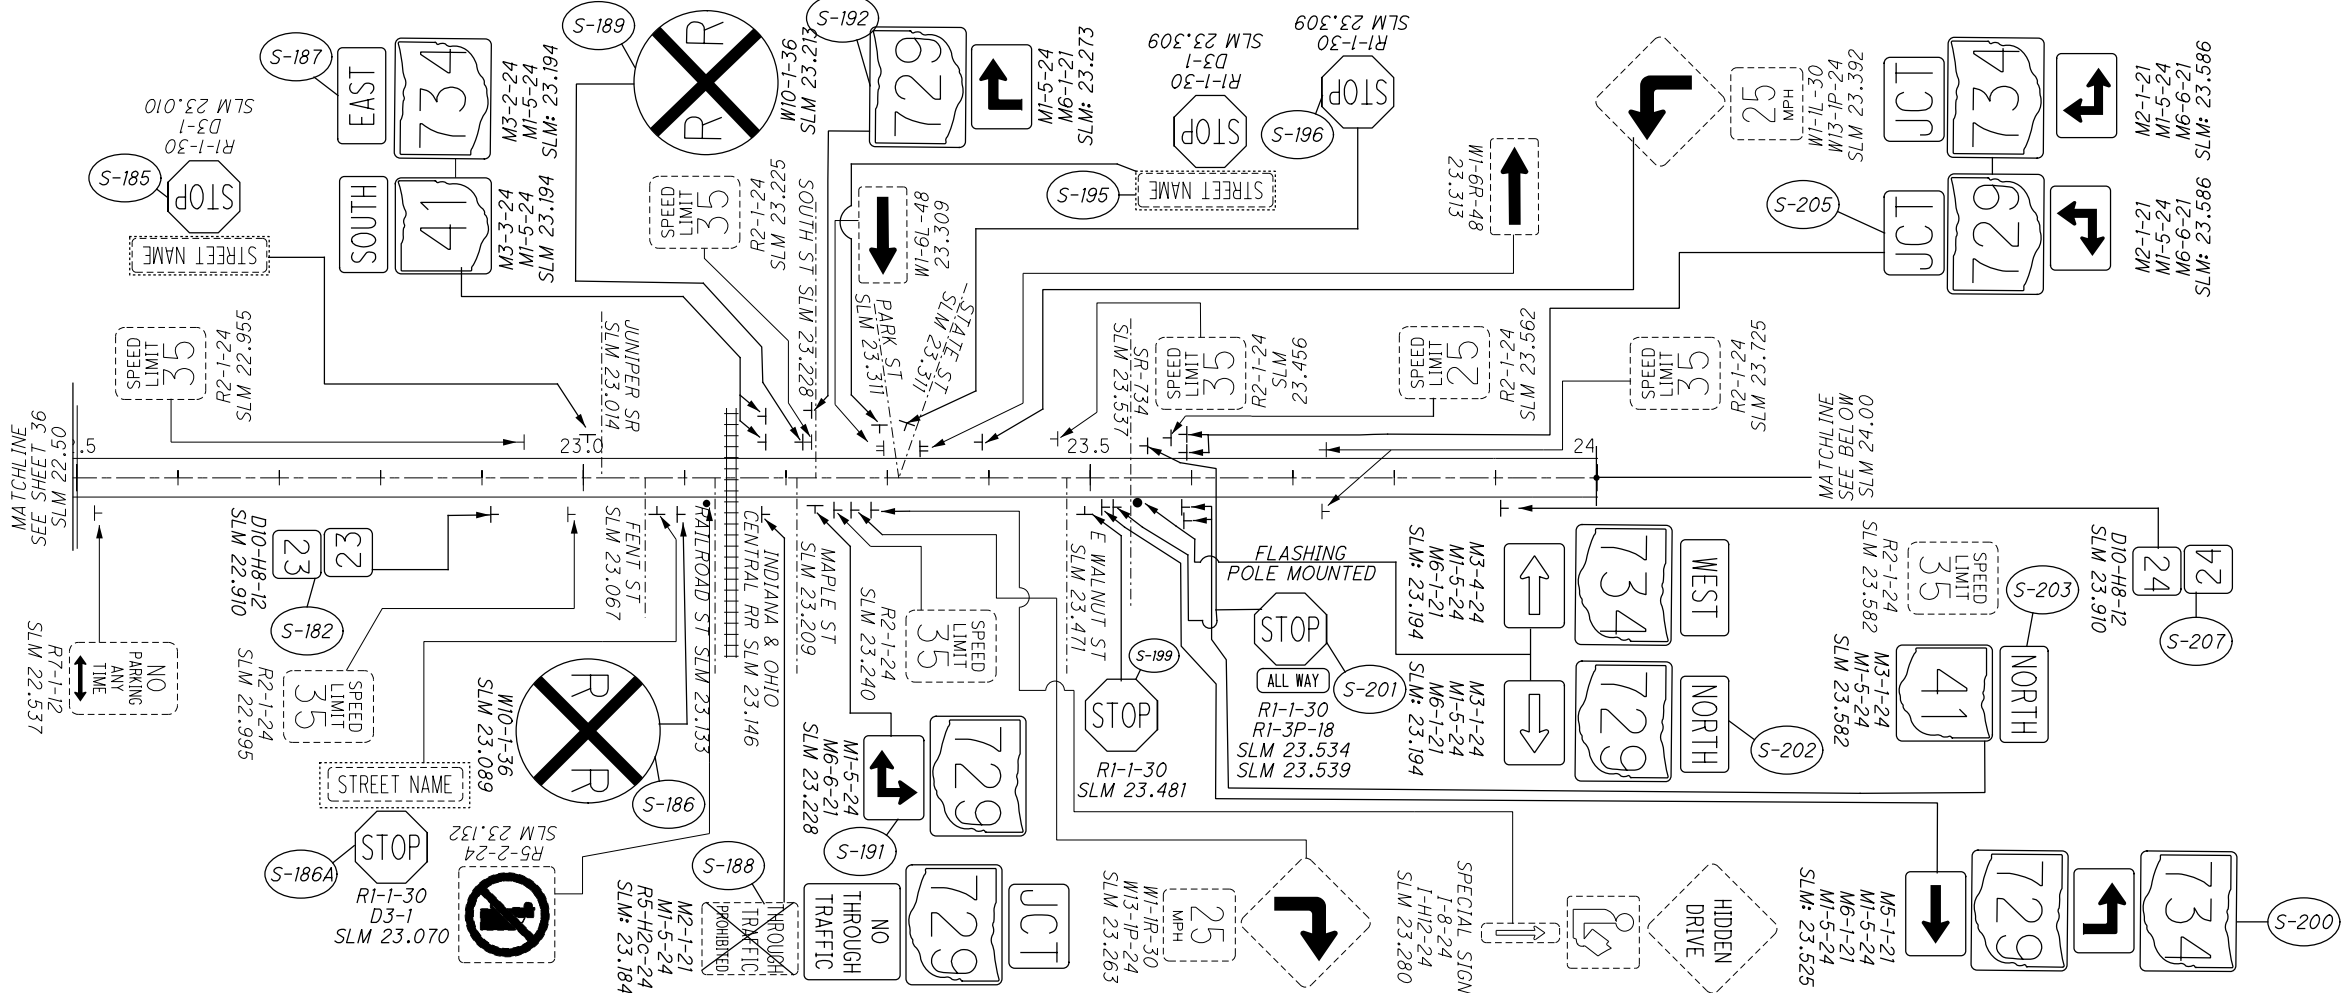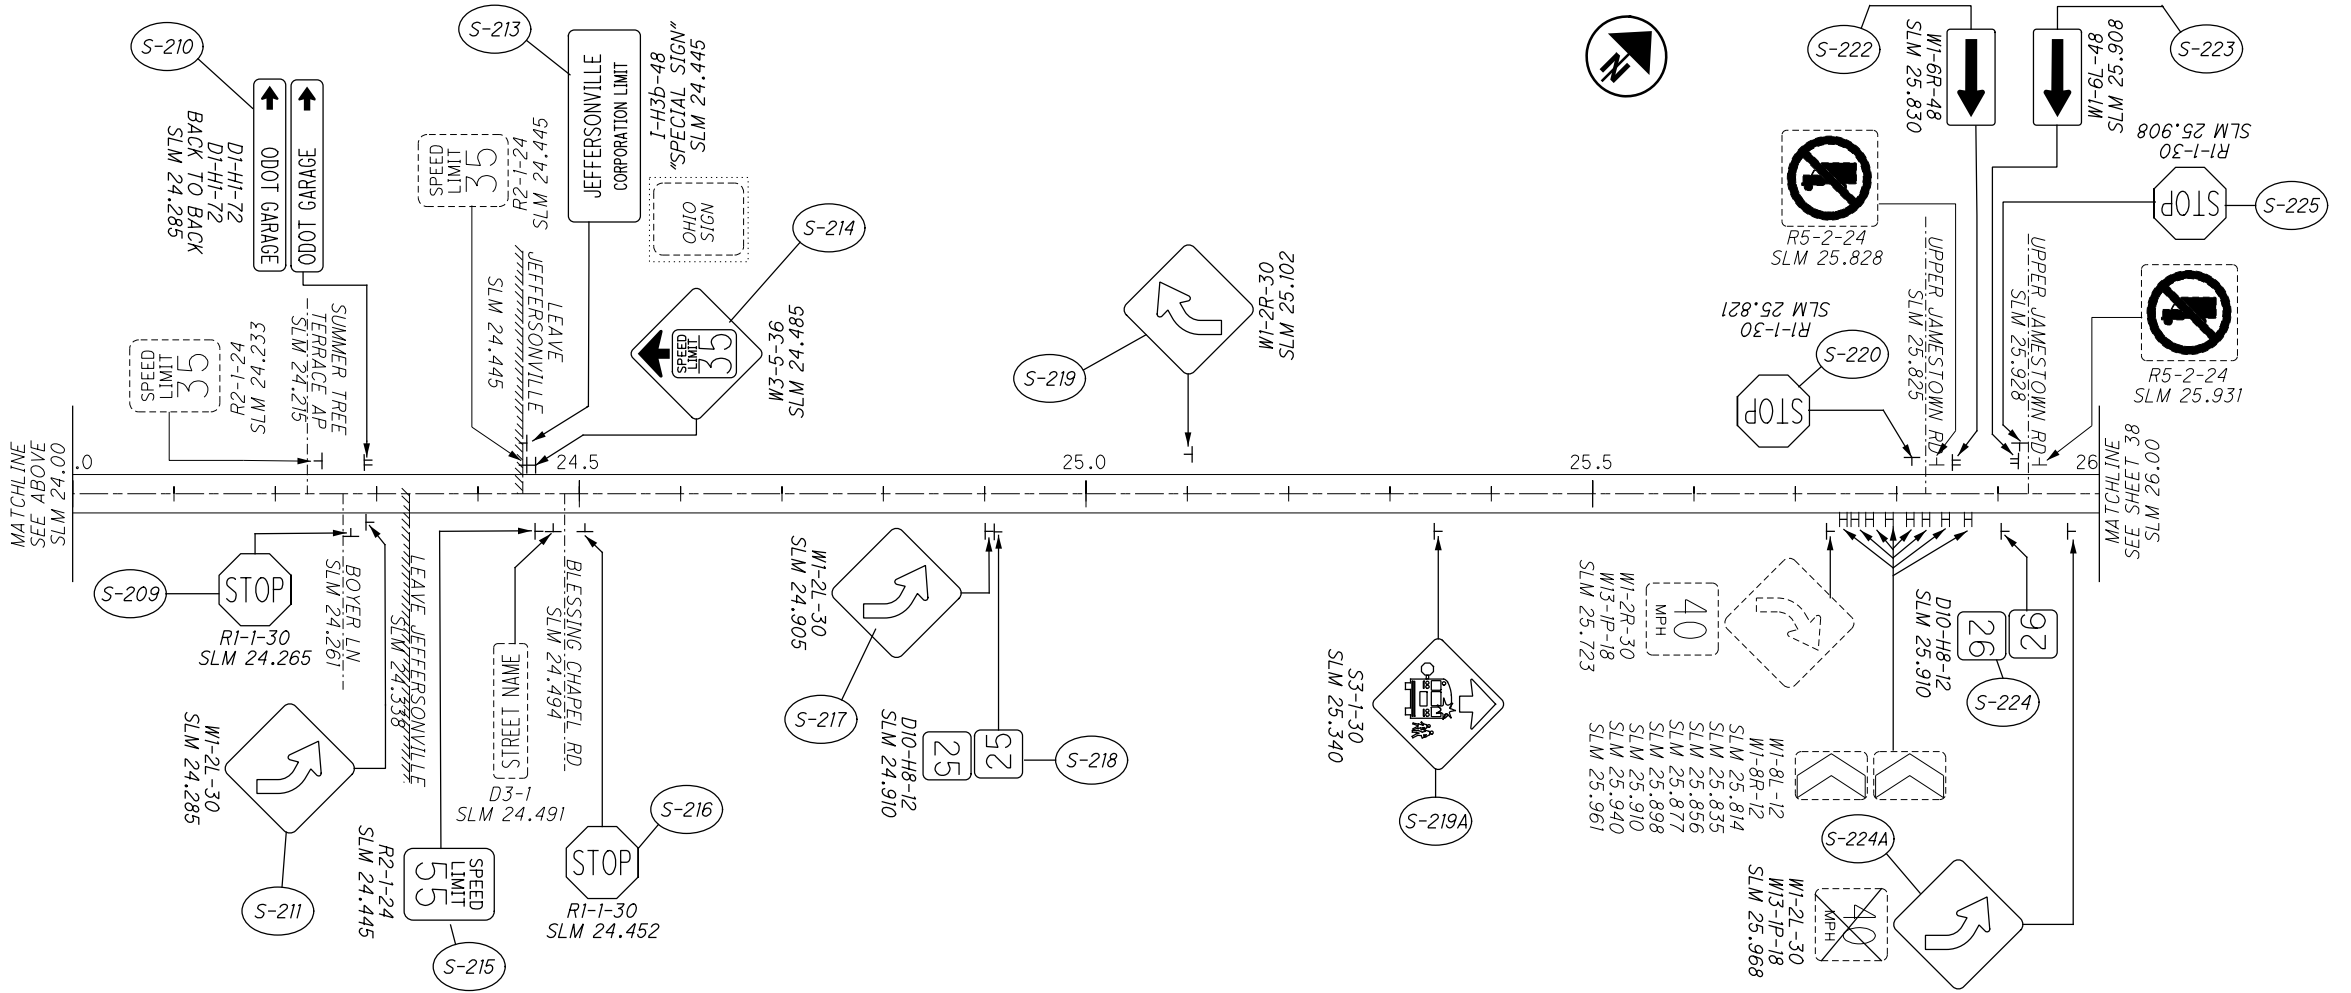

CALCULATED	VHP	CHECKED	XXX
0	500	250	1000
HORIZONTAL SCALE IN FEET			

SIGNING PLAN
FAY-41: 22.50-26.00

FAY / PIC-SSR-FY21

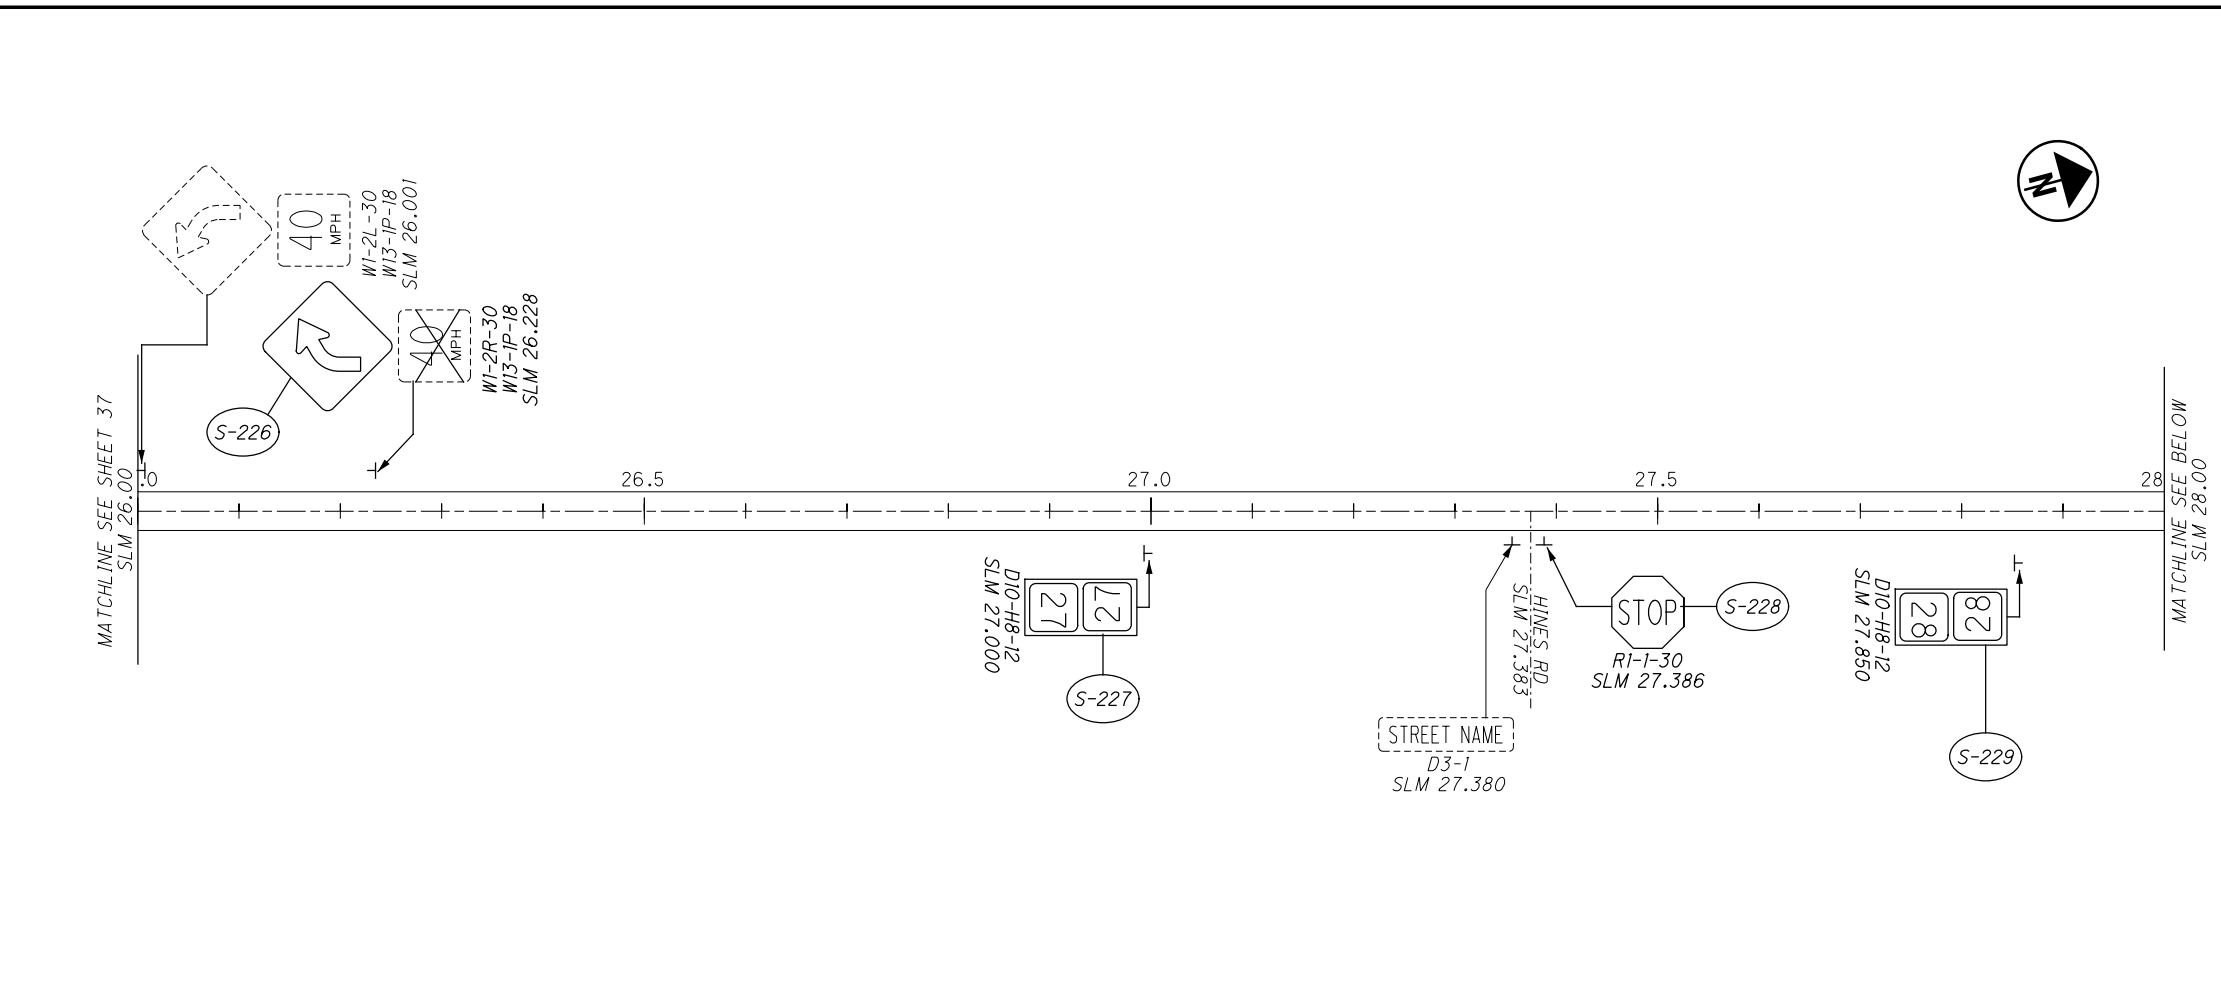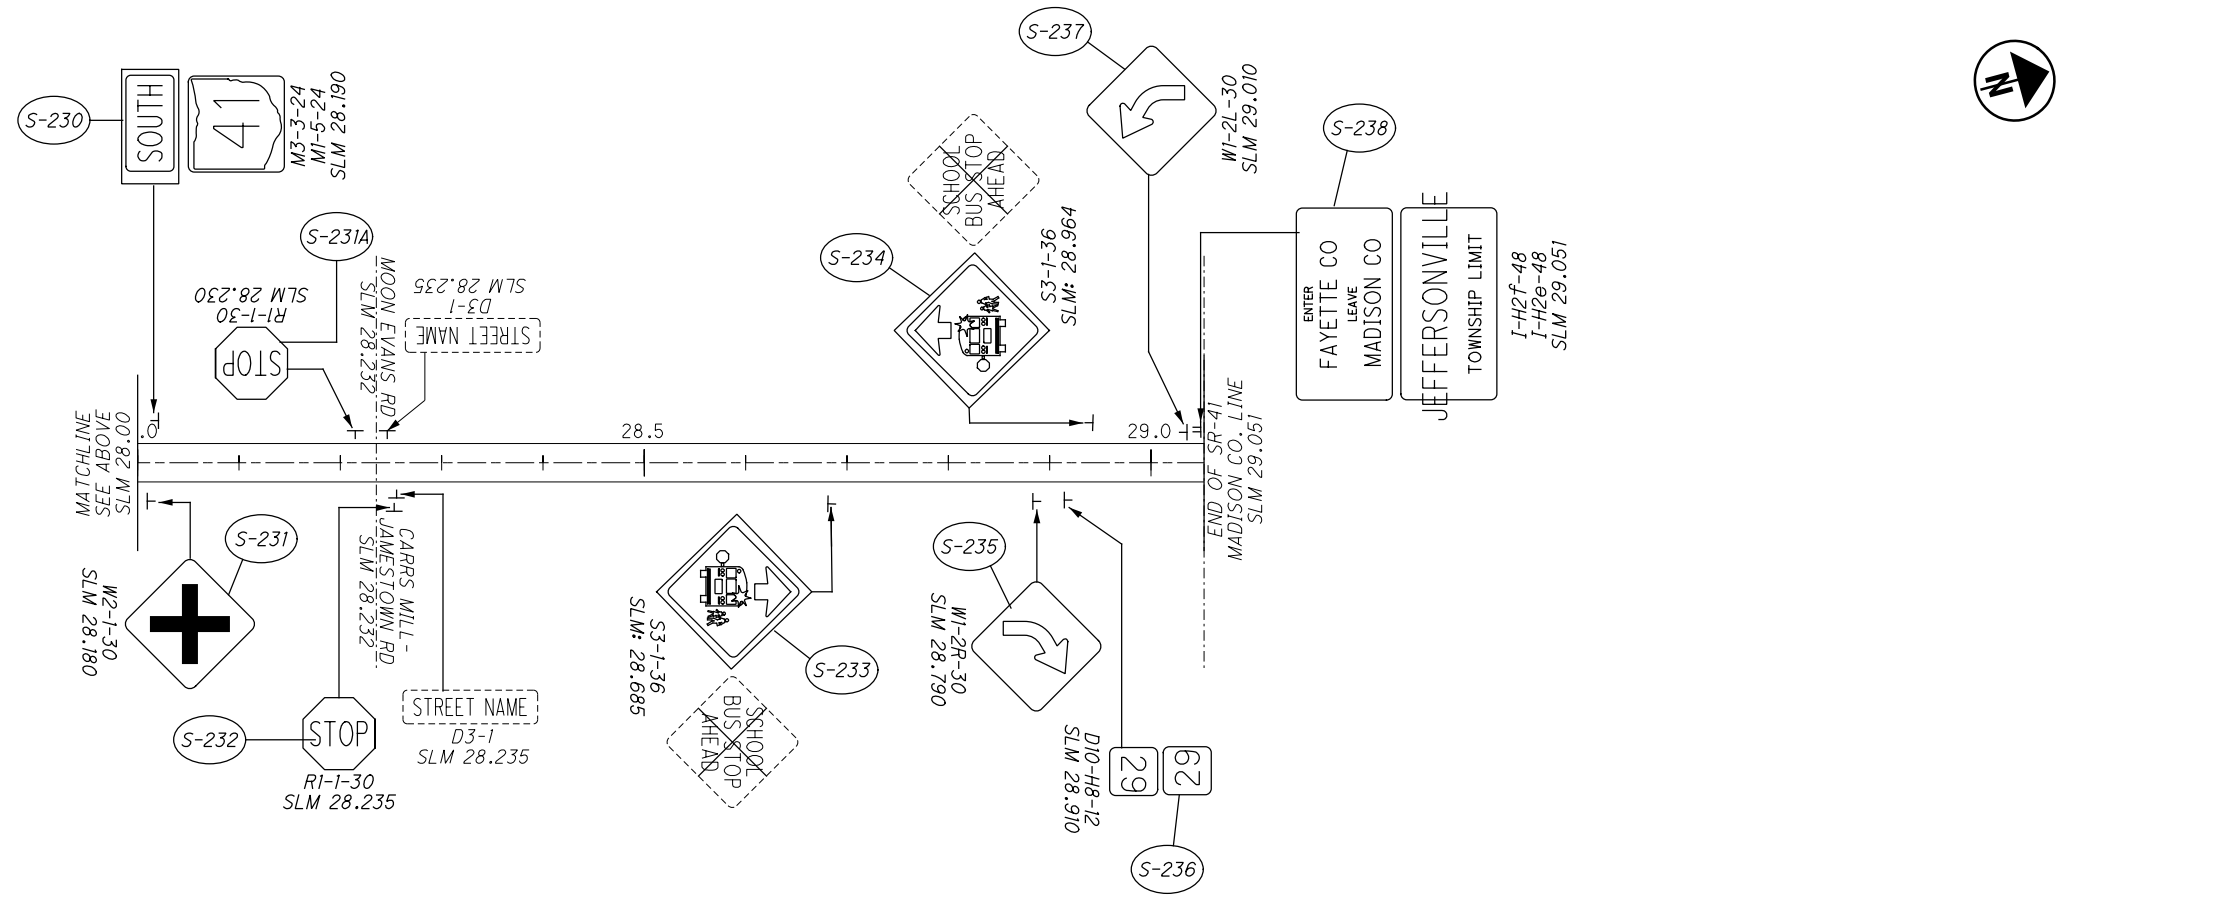

- LEGEND
- NO WORK ON SIGN
 - REMOVE SIGN
 - REPLACE SIGN
 - REMOVE AND REPLACE SIGN & POSTS
 - REMOVE & RE-ERECT SIGN
 - NEW SIGN

NOTES
1. SEE SHEET 22 - 29 FOR SIGNING SUBSUMMARY


CALCULATED	VHP	CHECKED	XXX
0 500 1000		HORIZONTAL SCALE IN FEET	

SIGNING PLAN
FAY-41: 26.00-29.05



I:\Project+Data\07557_FAYPIC-SSR-FY2\Design\Roadway\Sheets\07557_T000_FAY62.dgn 8/24/2020 8:25:46 AM vpatel


SHEET NO.	REFERENCE NUMBER	LOCATION (SLM)	SIDE	NOTE	SIZE (INCHES)	630.0	630.0	630	630	630	630	630	630	630	630	630	630	630	630	630	630	630	HINGED		
						GROUND MOUNTED SUPPORT, No. 2 POST FT	GROUND MOUNTED SUPPORT, No. 3 POST FT	SIGN POST REFLECTOR, RED EACH		SIGN POST REFLECTOR, WHITE EACH	SIGN POST REFLECTOR, YELLOW EACH	SIGN BACKING ASSEMBLY EACH	SIGN SUPPORT ASSEMBLY, POLE MOUNTED EACH	SIGN, FLAT SHEET SQ FT	SIGN, FLAT SHEET, AS PER PLAN SQ FT	SIGN, DOUBLE FACED, MILE MARKER EACH	REMOVAL OF GROUND MOUNTED SIGN & DISPOSAL EACH	REMOVAL OF GROUND MOUNTED SIGN & RE-ERECTION, AS PER PLAN EACH	REMOVAL OF GROUND MOUNTED MAJOR SIGN & DISPOSAL EACH	REMOVAL OF GROUND MOUNTED POST SUPPORT AND DISPOSAL EACH	REMOVAL OF STRUCTURE MOUNTED SIGN AND DISPOSAL EACH	REMOVAL OF POLE MOUNTED SIGN & DISPOSAL EACH			SIGNING, MISC: REMOVAL OF POST REFLECTOR EACH
46	S-173	19.398	LT	62	MI-4 (2)	24 X 24							4.0			1									
46	S-173	19.398	LT	3	MI-5 (2)	24 X 24							4.0			1									
46	S-173A	19.509	RT		R1-1	30 X 30			1				6.3			1						1			
46	S-173B	19.512	RT	62	MI-4 (2)	24 X 24							4.0			1									
46	S-173B	19.512	RT	3	MI-5 (2)	24 X 24							4.0			1									
46	S-174	20.000	RT	20	D10-H8	12 X 12									1	1									
46	S-175	20.362	RT		W2-2L	30 X 30							6.3			1									
46	S-176	20.498	LT		R1-1	30 X 30			1				6.3			1							1		
46	S-177	20.612	LT		W2-2R	30 X 30							6.3			1									
46	S-178	20.876	RT		R1-1	30 X 30			1				6.3			1							1		
47	S-179	21.000	RT	21	D10-H8	12 X 12									1	1									
47	S-180	22.000	RT	22	D10-H8	12 X 12									1	1									
47	S-181	22.594	LT	62	MI-4 (2)	24 X 24							4.0												
47	S-181	22.594	LT	3	MI-5 (2)	24 X 24	7.0	10.0					4.0												
47	S-182	22.515	RT	Madison Mills	I-H2d	48 X 24							8.0			1									
47	S-183	22.646	LT		R1-1	30 X 30			1				6.3			1							1		
47	S-184	22.646	RT		R1-1	30 X 30			1				6.3			1							1		
47	S-185	22.690	LT	Madison Mills	I-H2d	48 X 24							8.0			1									
47	S-186	22.685	RT	62	MI-4 (2)	24 X 24							4.0			1									
47	S-186	22.685	RT	3	MI-5 (2)	24 X 24							4.0			1									
47	S-187	23.000	RT	23	D10-H8	12 X 12									1	1									
48	S-188	24.000	RT	24	D10-H8	12 X 12									1	1									
48	S-189	25.000	RT	25	D10-H8	12 X 12									1	1									
48	S-190	25.203	RT		W2-1	30 X 30							6.3			1									
48	S-191	25.448	LT	62	MI-4 (2)	24 X 24							4.0			1									
48	S-191	25.448	LT	3	MI-5 (2)	24 X 24							4.0			1									
48	S-192	25.448	LT		R1-1	30 X 30			1				6.3			1							1		
48	S-193	25.448	RT		R1-1	30 X 30			1				6.3			1							1		
48	S-194	25.523	RT	62	MI-4 (2)	24 X 24							4.0			1									
48	S-194	25.523	RT	3	MI-5 (2)	24 X 24							4.0			1									
48	S-195	25.673	LT		W2-1	30 X 30							6.3			1									
48	S-196	26.000	RT	26	D10-H8	12 X 12									1	1									
48	S-197	26.388	LT		R1-1	30 X 30			1				6.3			1							1		
48	S-198	26.742	LT	ENTER Fayette Co., Leave Madison Co.	I-H2f	48 X 24							8.0			1									
TOTALS CARRIED TO SUB-SUMMARY, SHEET 6																									
						7.0	10.0	8						147.6		7	32							8	

CALCULATED VHP	CHECKED XXX	SIGNING SUBSUMAMRY FAYETTE COUNTY - U.S. ROUTE 62	FAY / PIC-SSR-FY21	45
				163


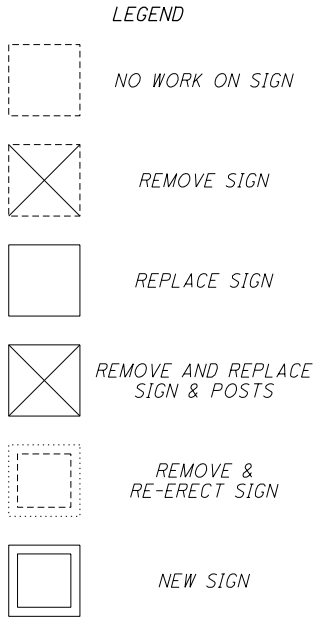



NOTES
 1. SEE SHEET 39 - 45 FOR SIGNING SUBSUMMARY

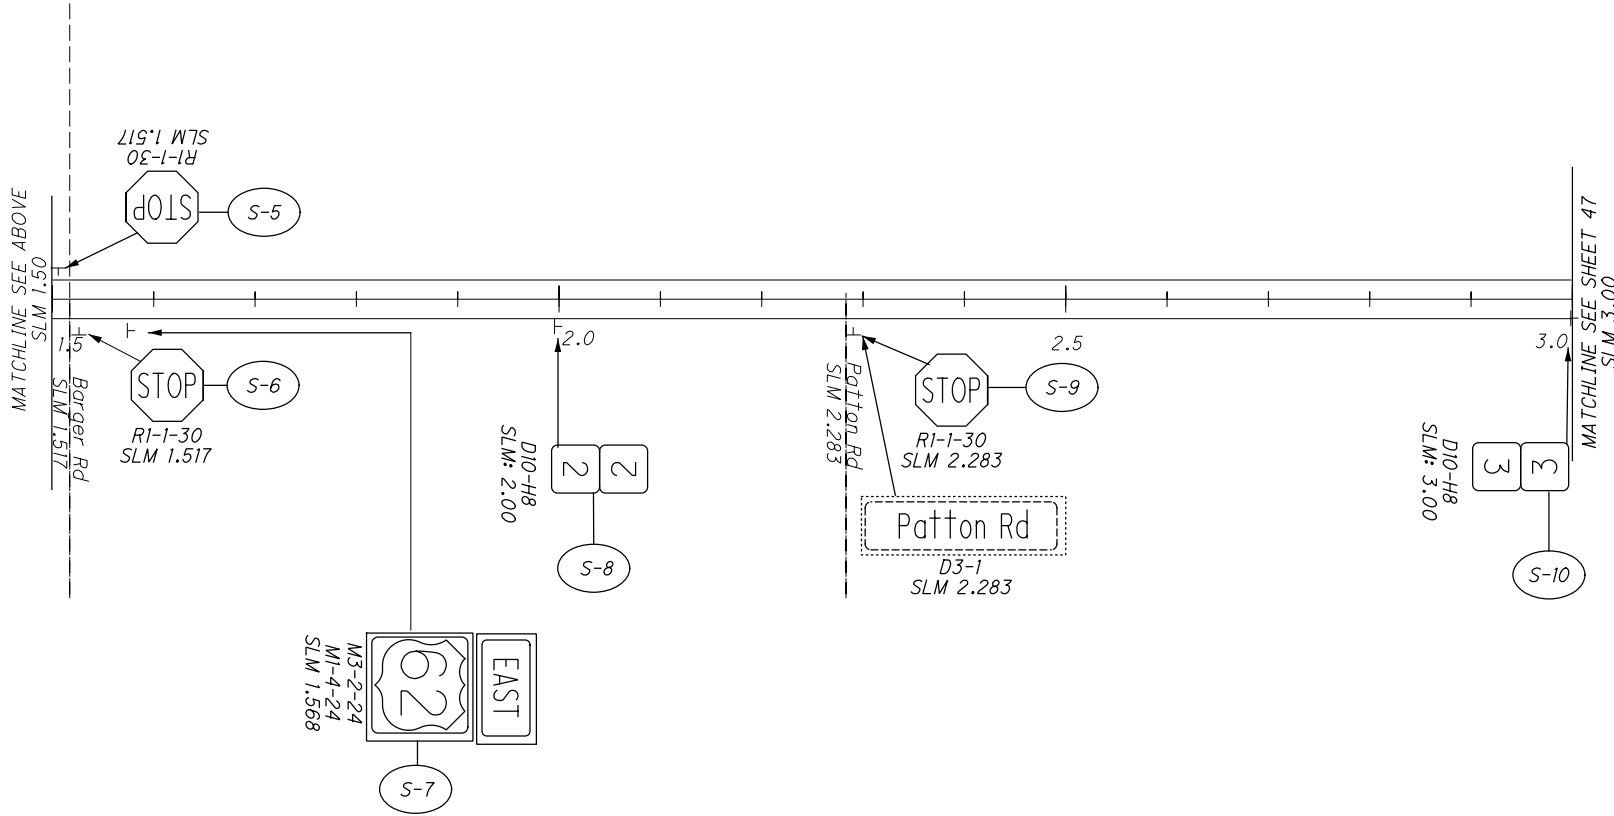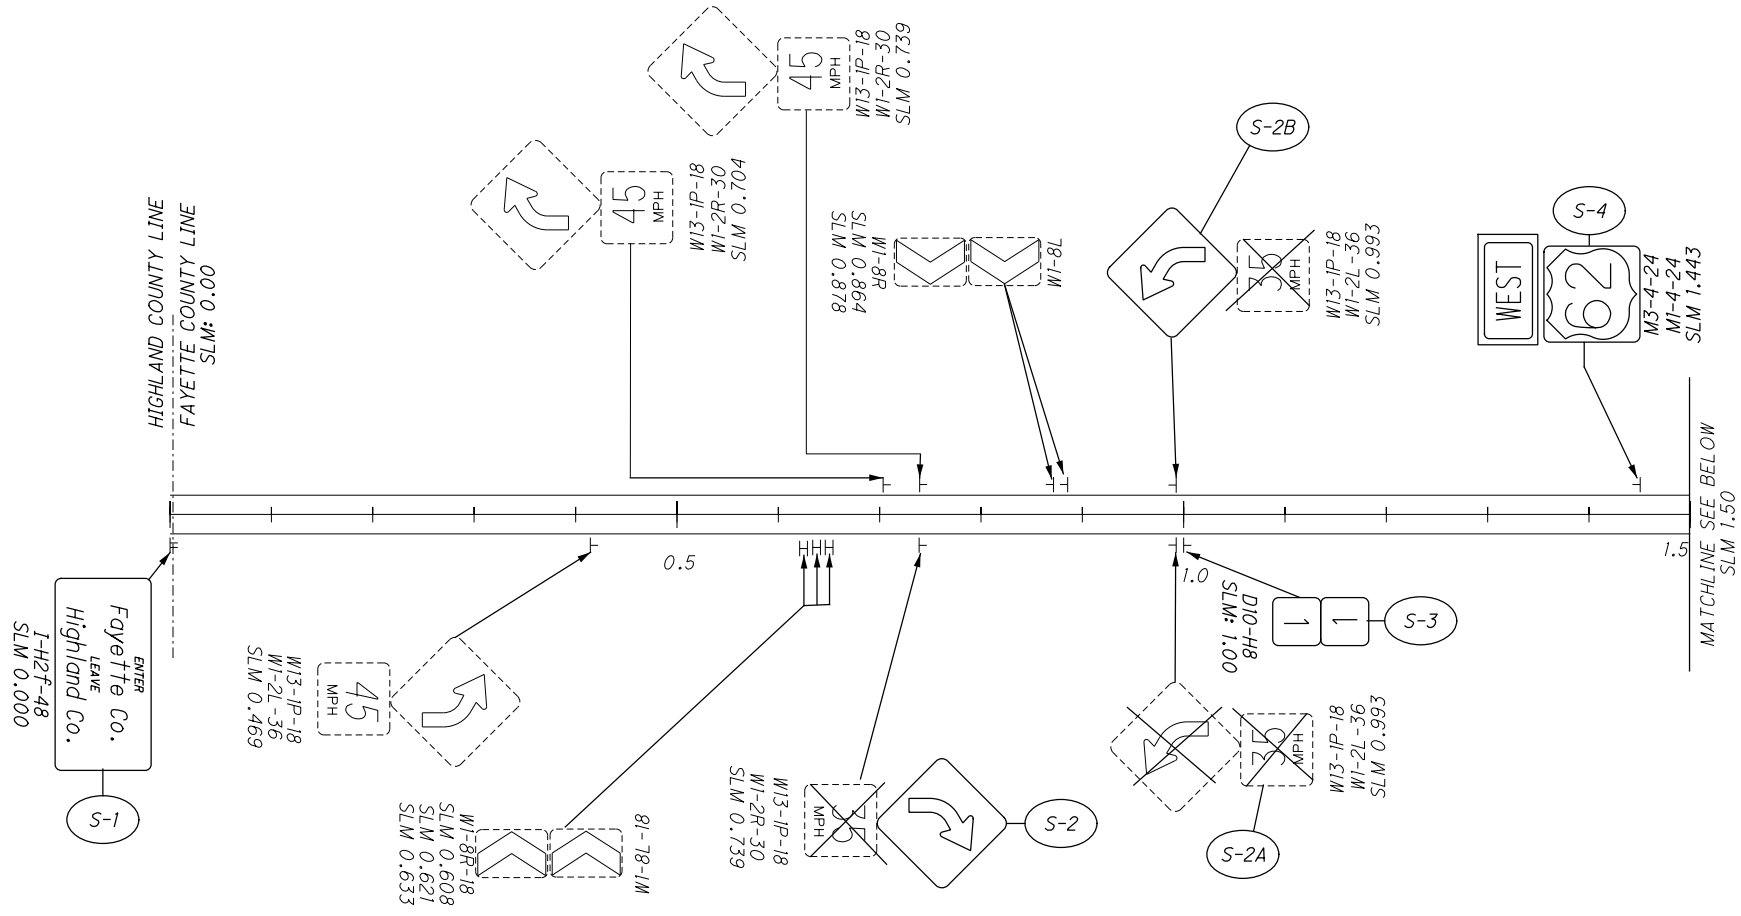

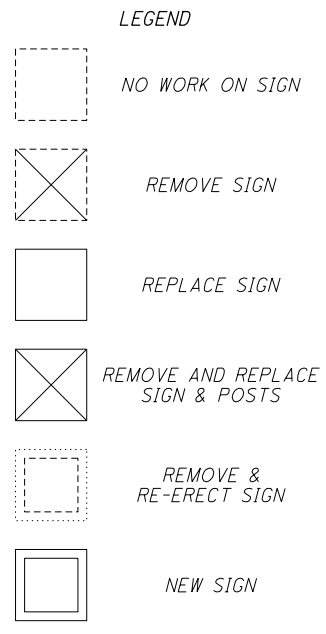

NOTES
 1. SEE SHEET 39 - 45 FOR SIGNING SUBSUMMARY

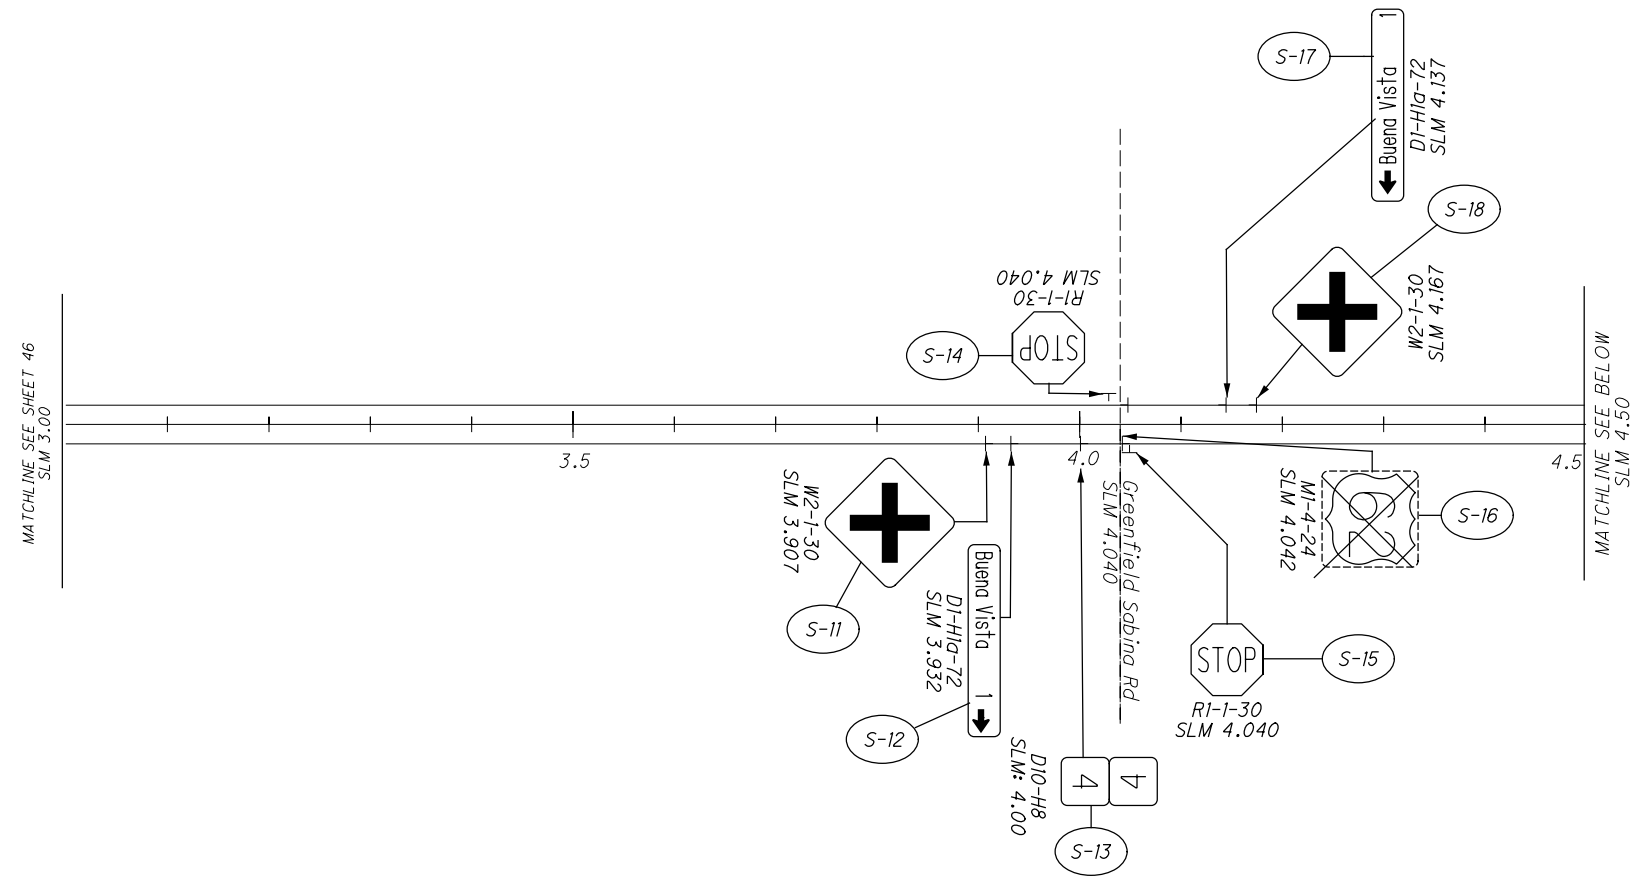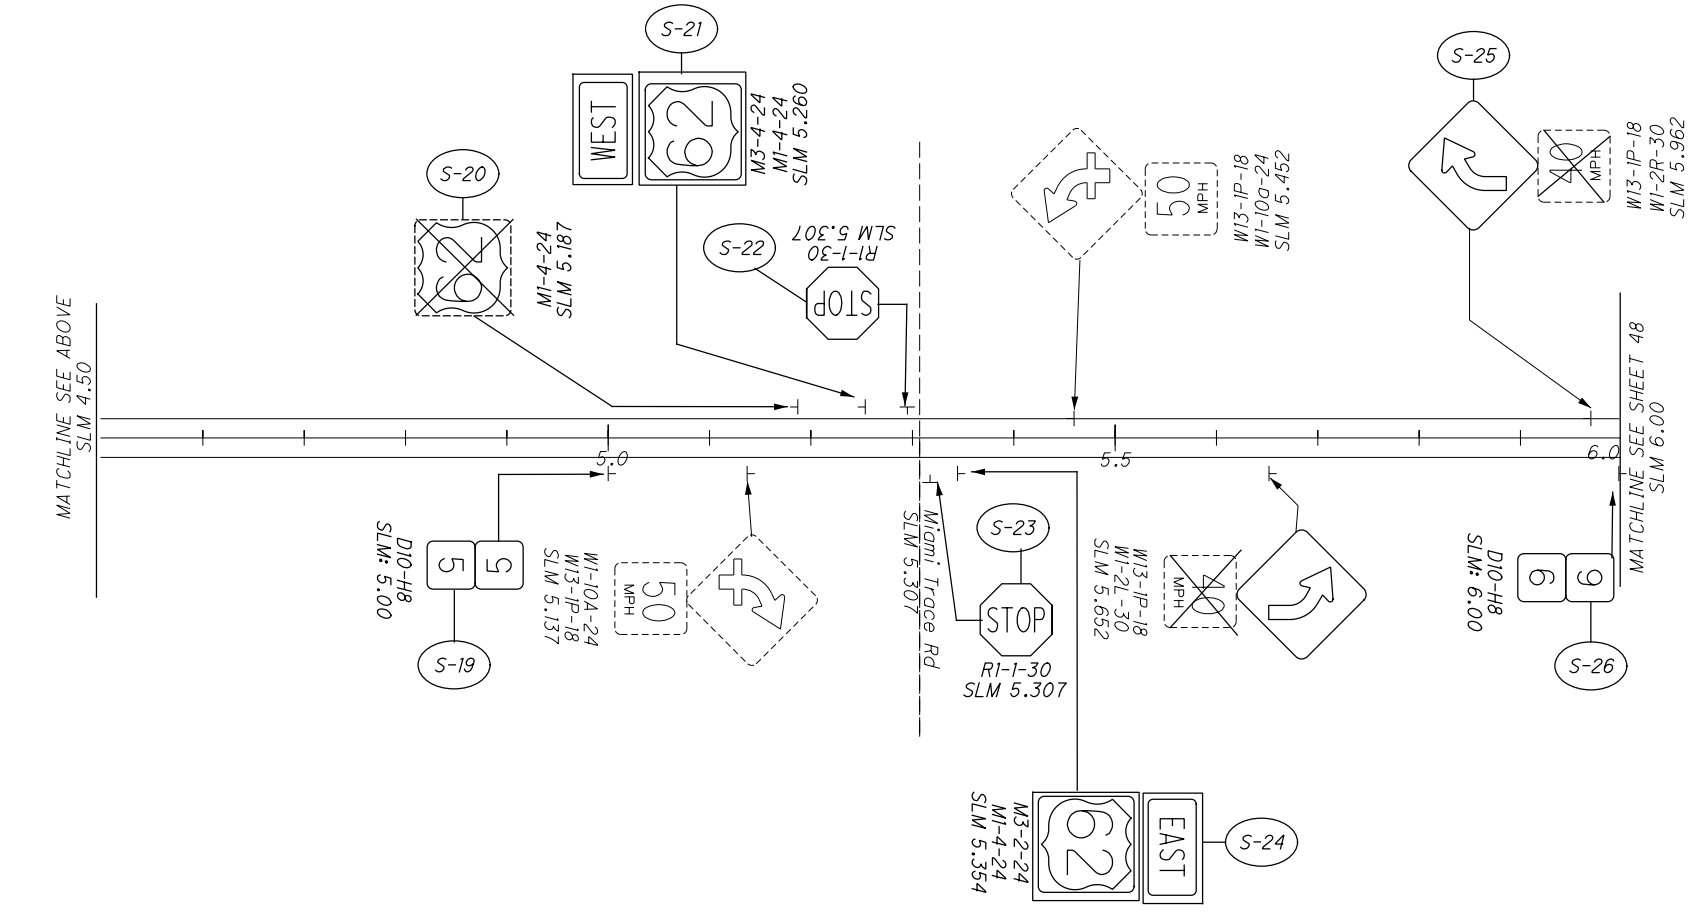

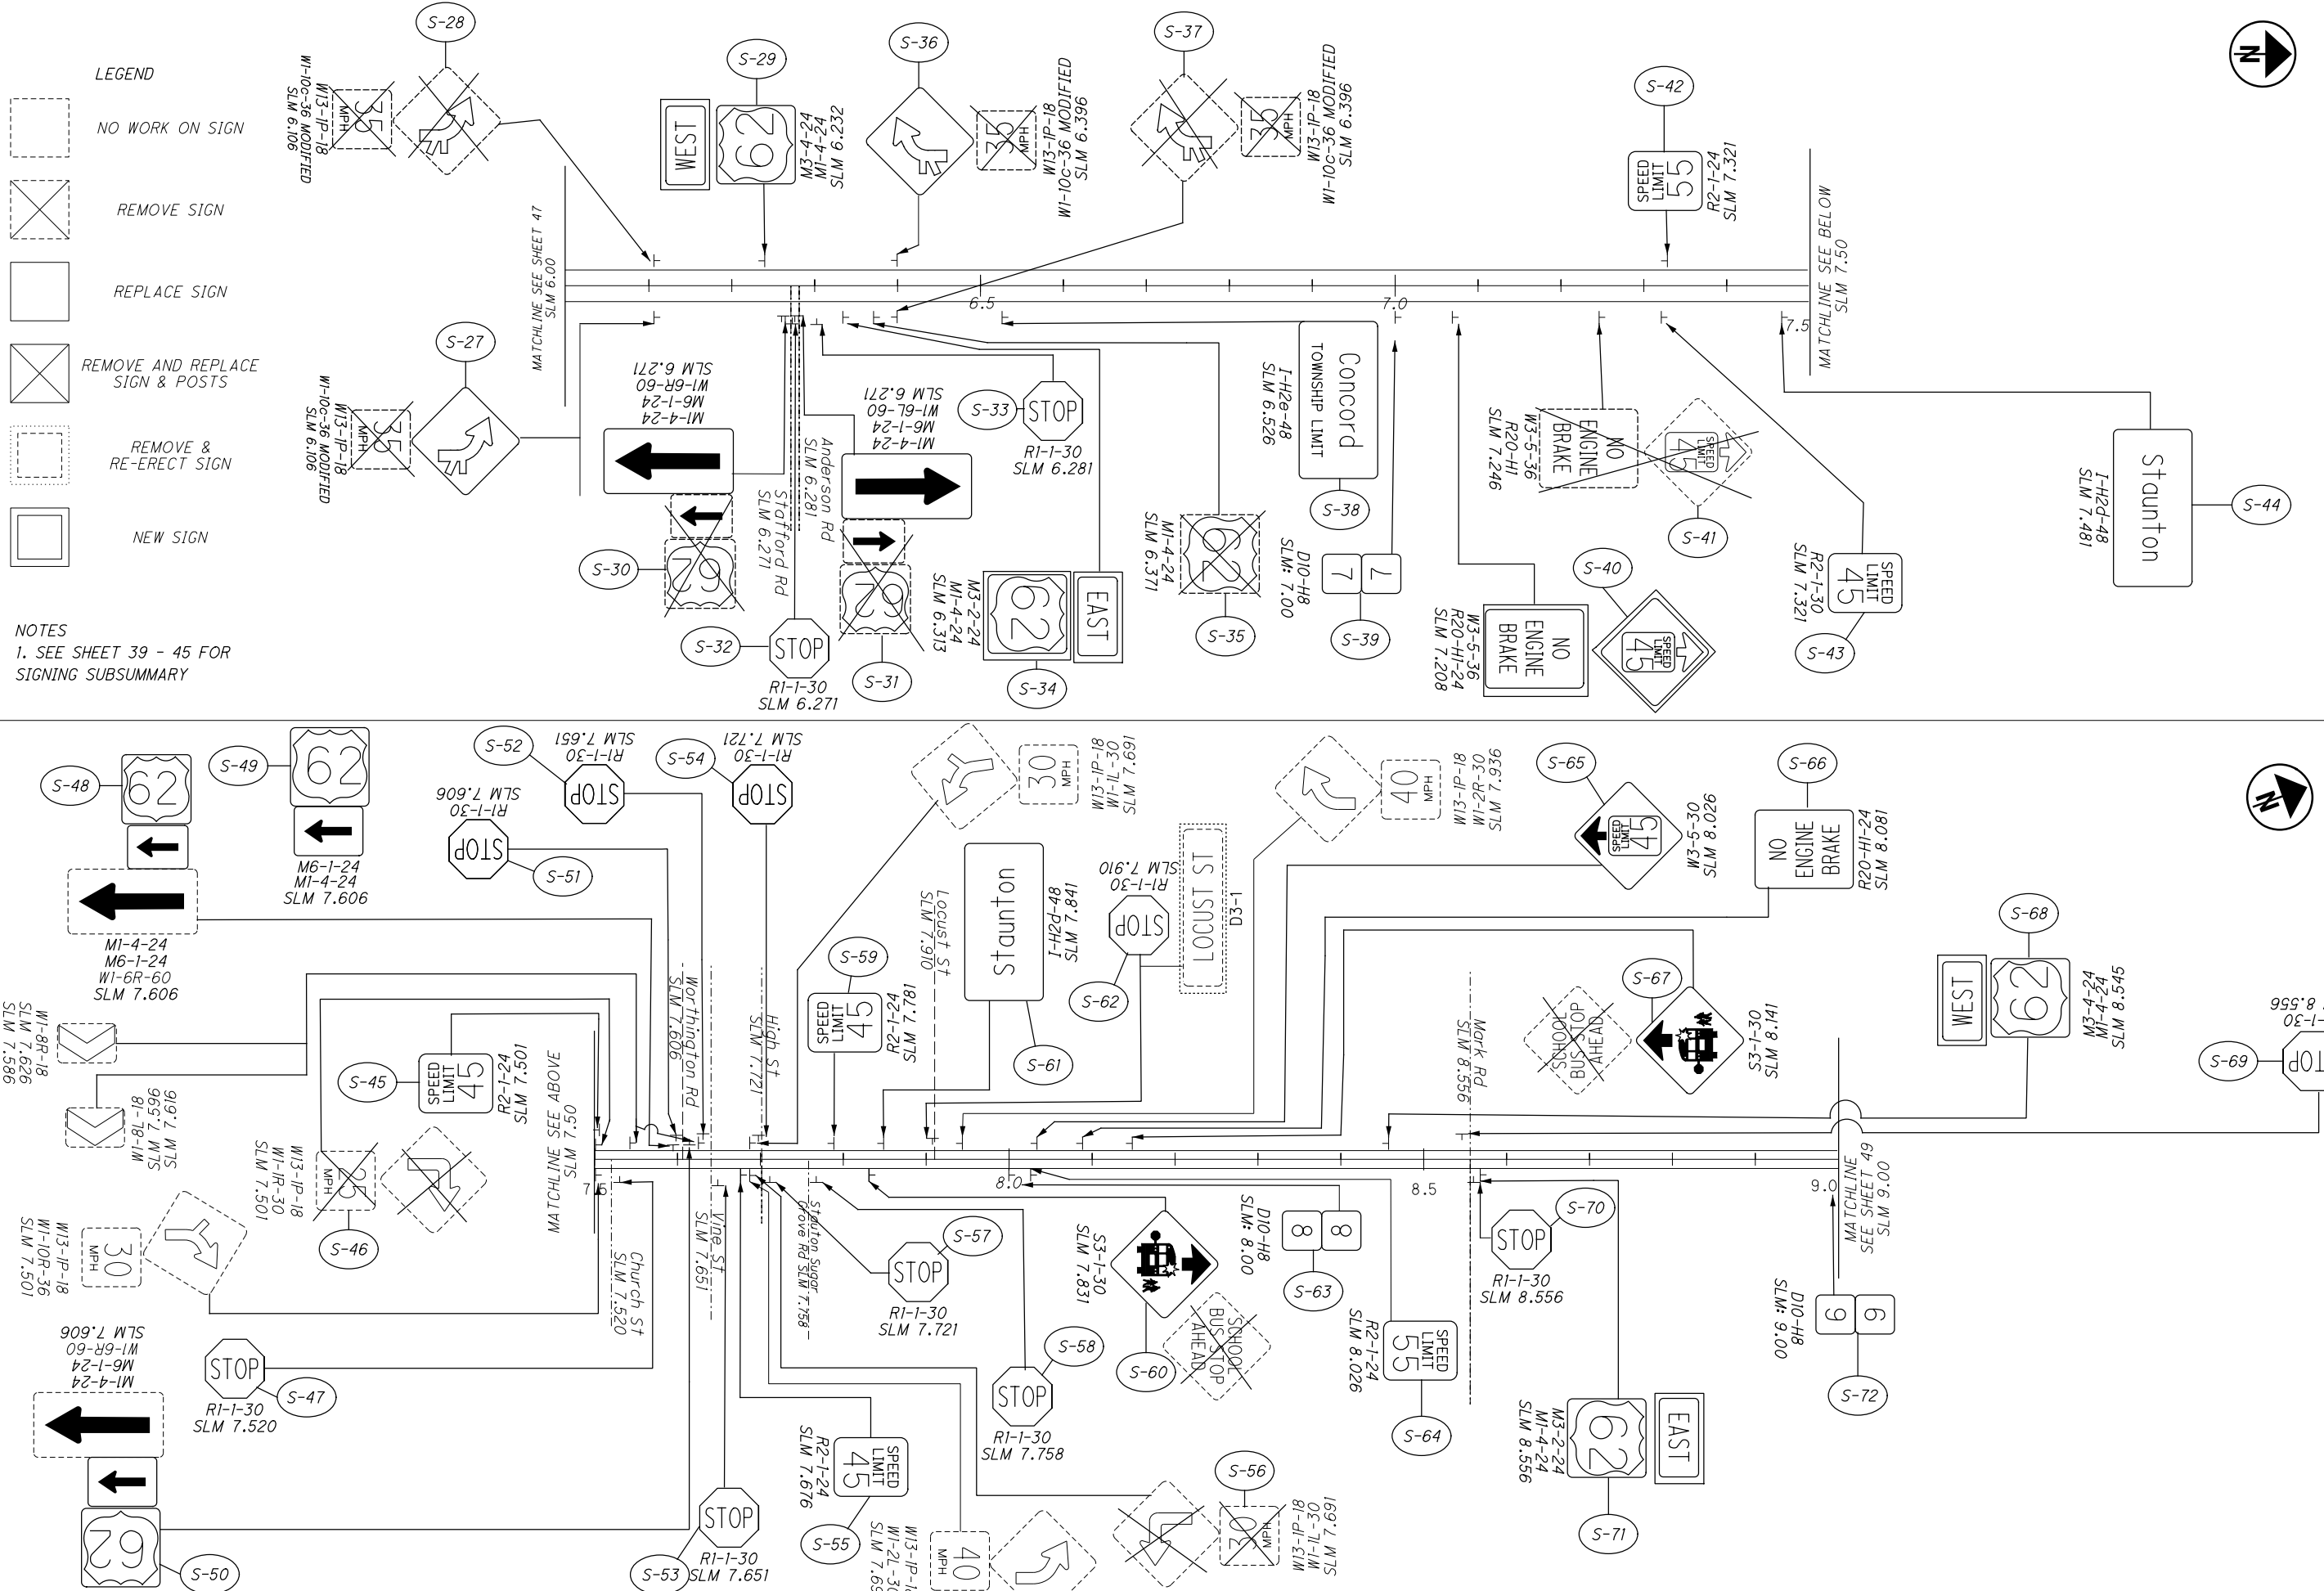

LEGEND

- NO WORK ON SIGN
- REMOVE SIGN
- REPLACE SIGN
- REMOVE AND REPLACE SIGN & POSTS
- REMOVE & RE-ERECT SIGN
- NEW SIGN


NOTES
 1. SEE SHEET 39 - 45 FOR SIGNING SUBSUMMARY




CALCULATED VHP CHECKED XXX

0 500 1000
 HORIZONTAL SCALE IN FEET

SIGNING PLAN
FAY-62: 6.00-9.00

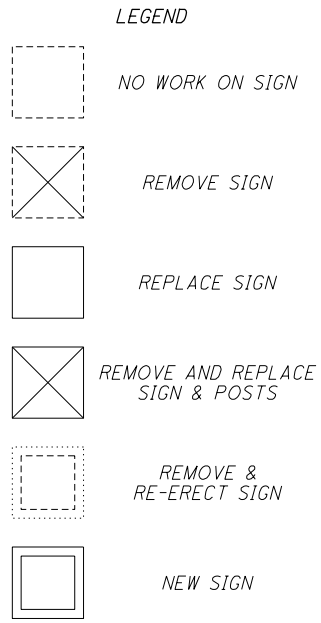


NOTES
 1. SEE SHEET 39 - 45 FOR SIGNING SUBSUMMARY

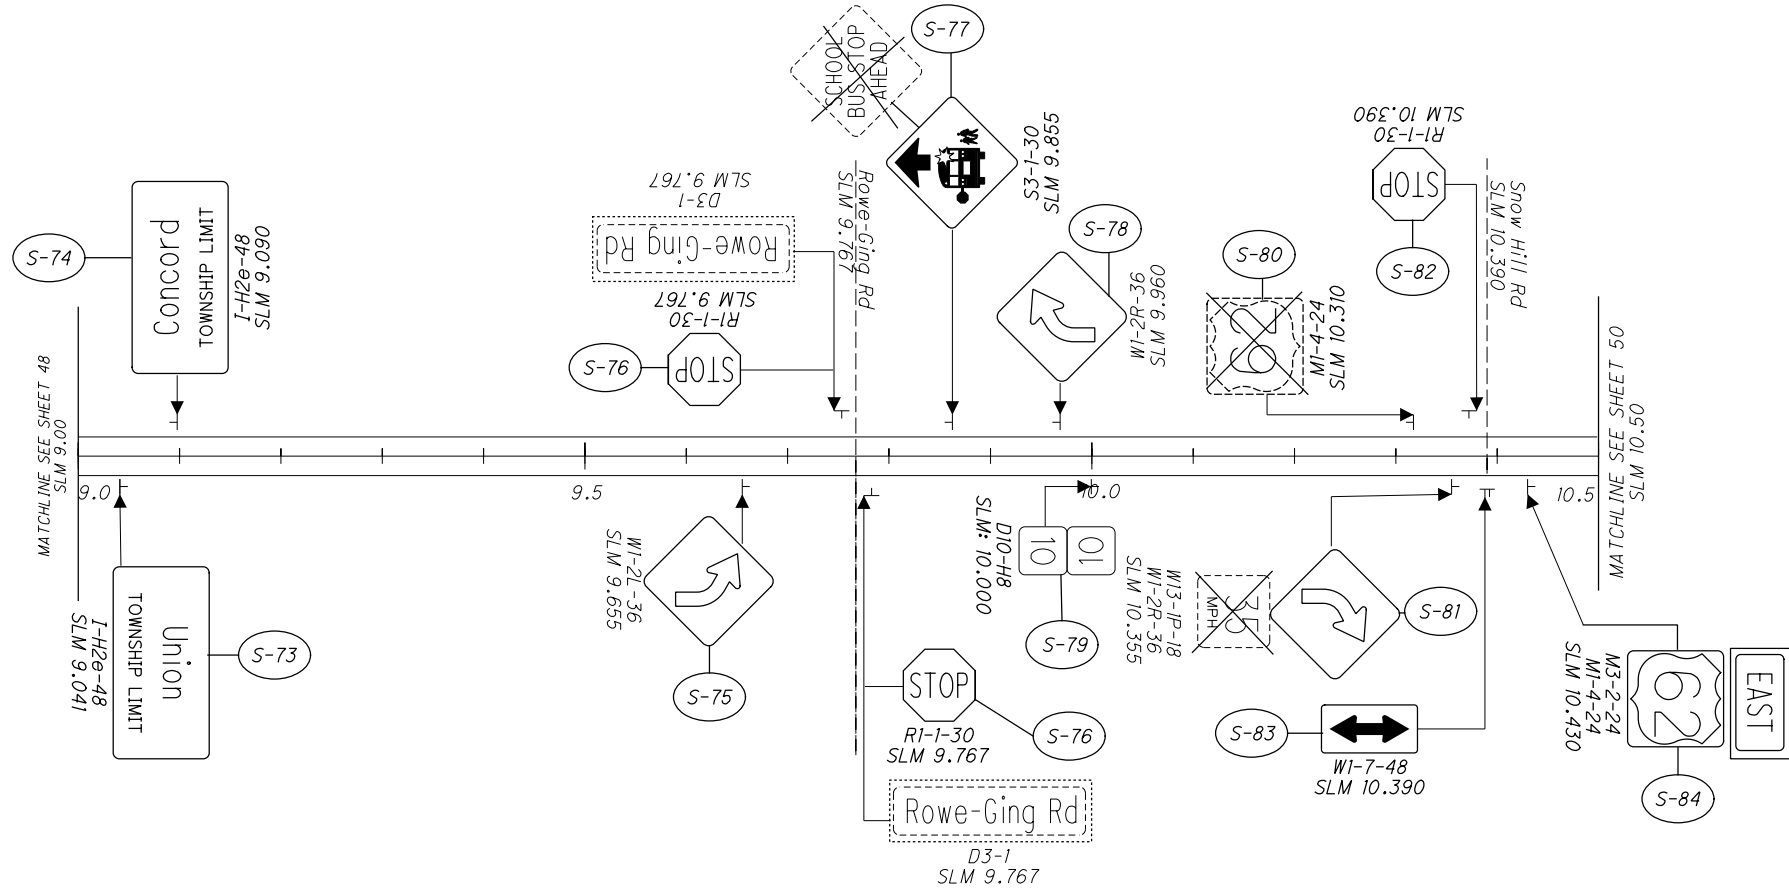

CALCULATED	VHP	CHECKED	XXX
0 500 1000			HORIZONTAL SCALE IN FEET


SIGNING PLAN
FAY-62: 9.00-10.50

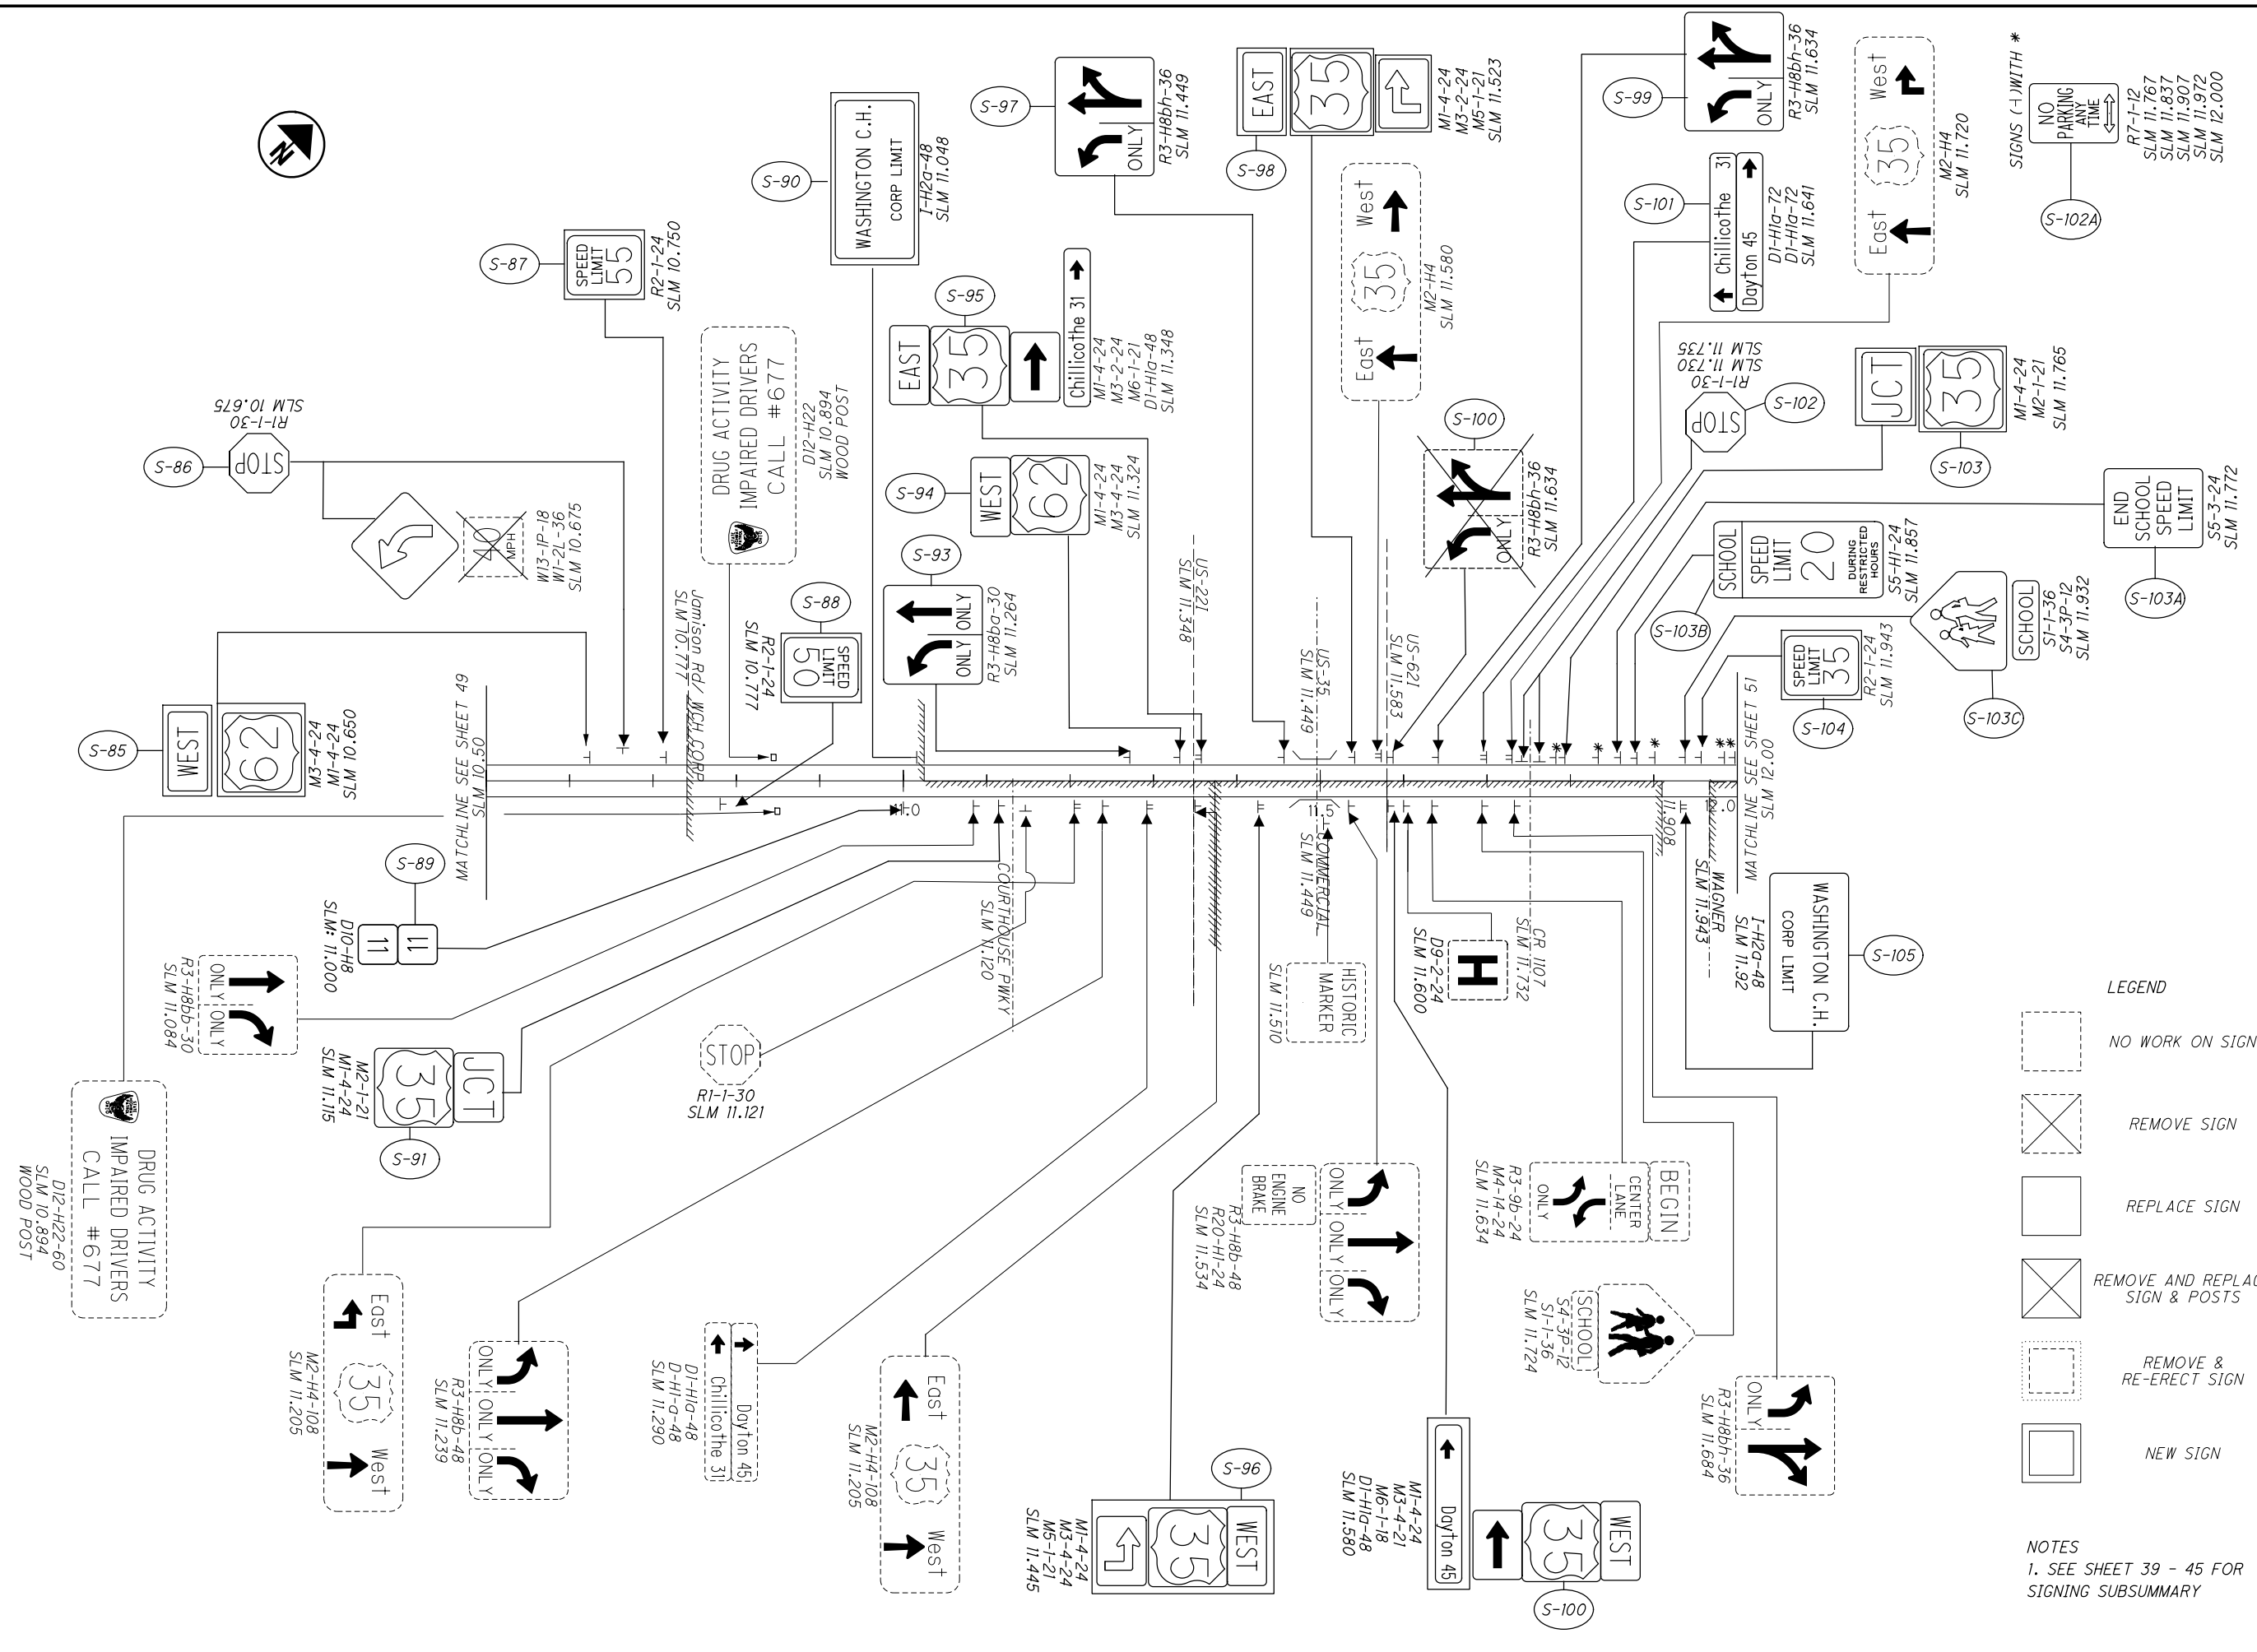


LEGEND

	NO WORK ON SIGN
	REMOVE SIGN
	REPLACE SIGN
	REMOVE AND REPLACE SIGN & POSTS
	REMOVE & RE-ERECT SIGN
	NEW SIGN

NOTES
1. SEE SHEET 39 - 45 FOR SIGNING SUBSUMMARY

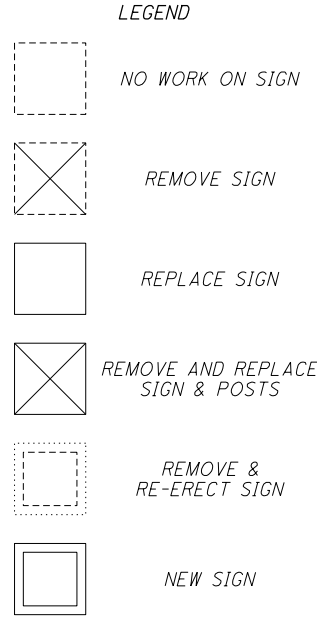


NOTES
 1. SEE SHEET 39 - 45 FOR SIGNING SUBSUMMARY

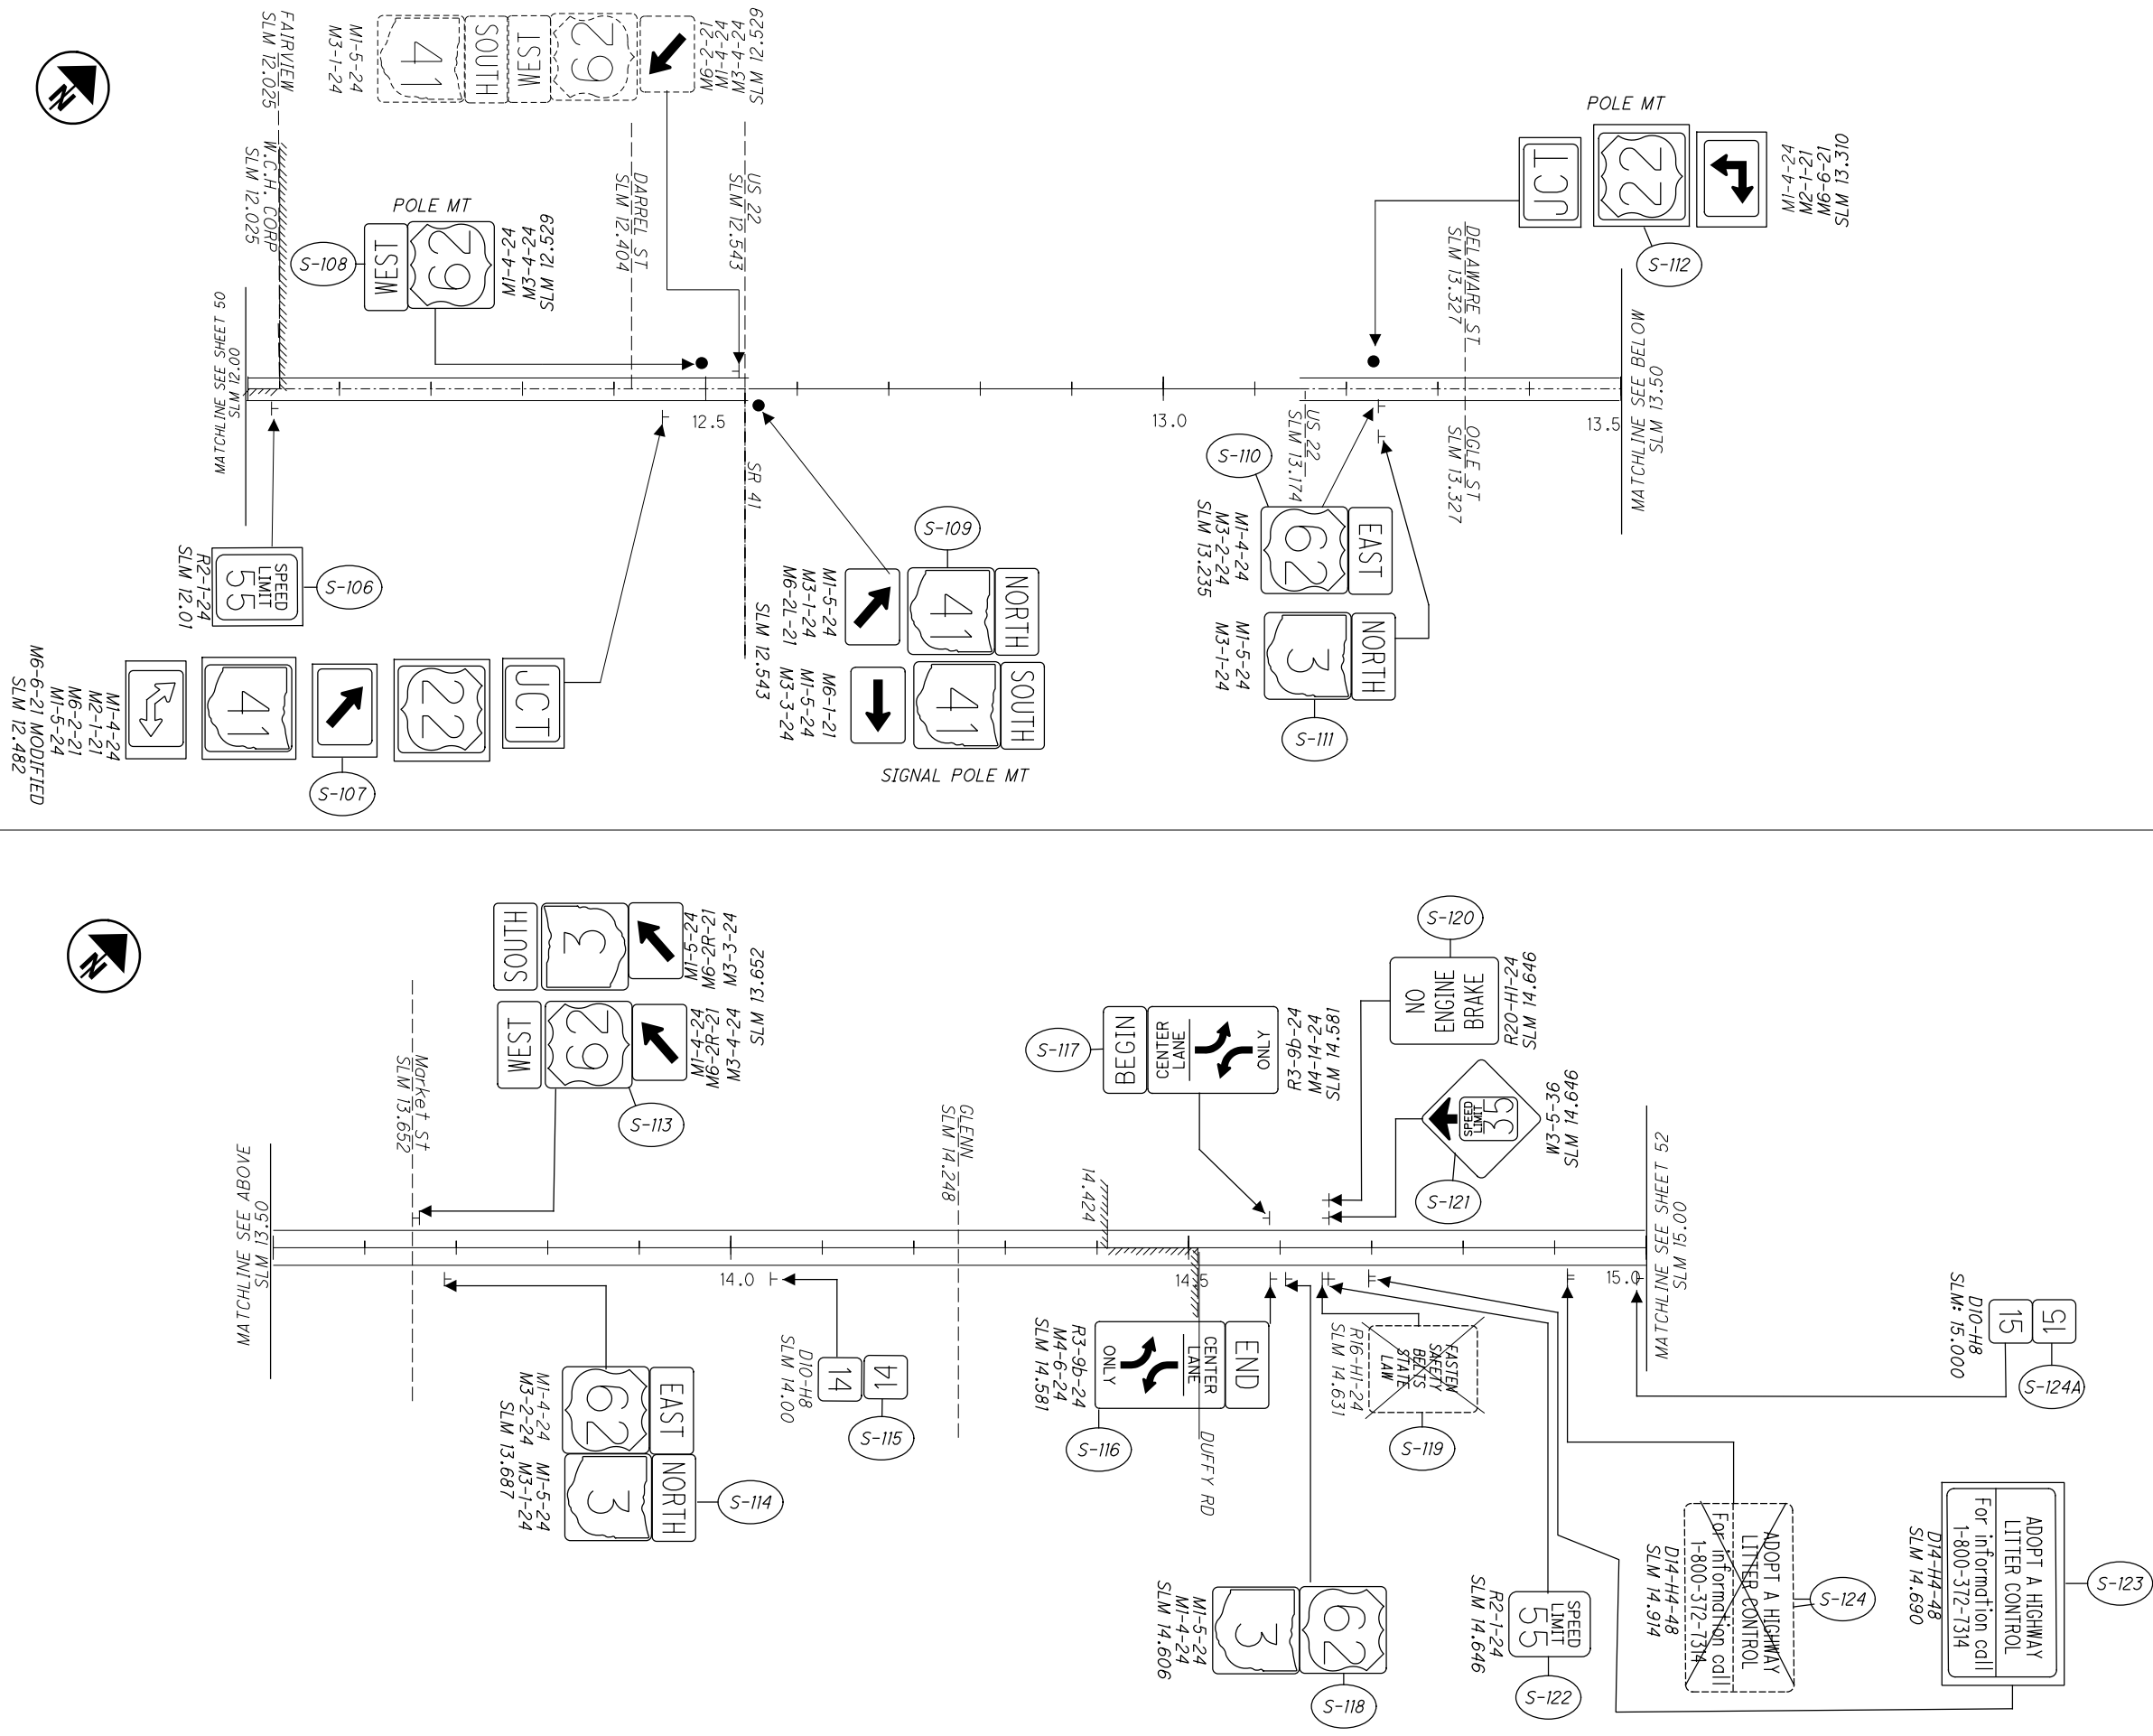

CALCULATED	VHP	CHECKED	XXX
HORIZONTAL SCALE IN FEET			

SIGNING PLAN
FAY - 62: 12.00-15.00

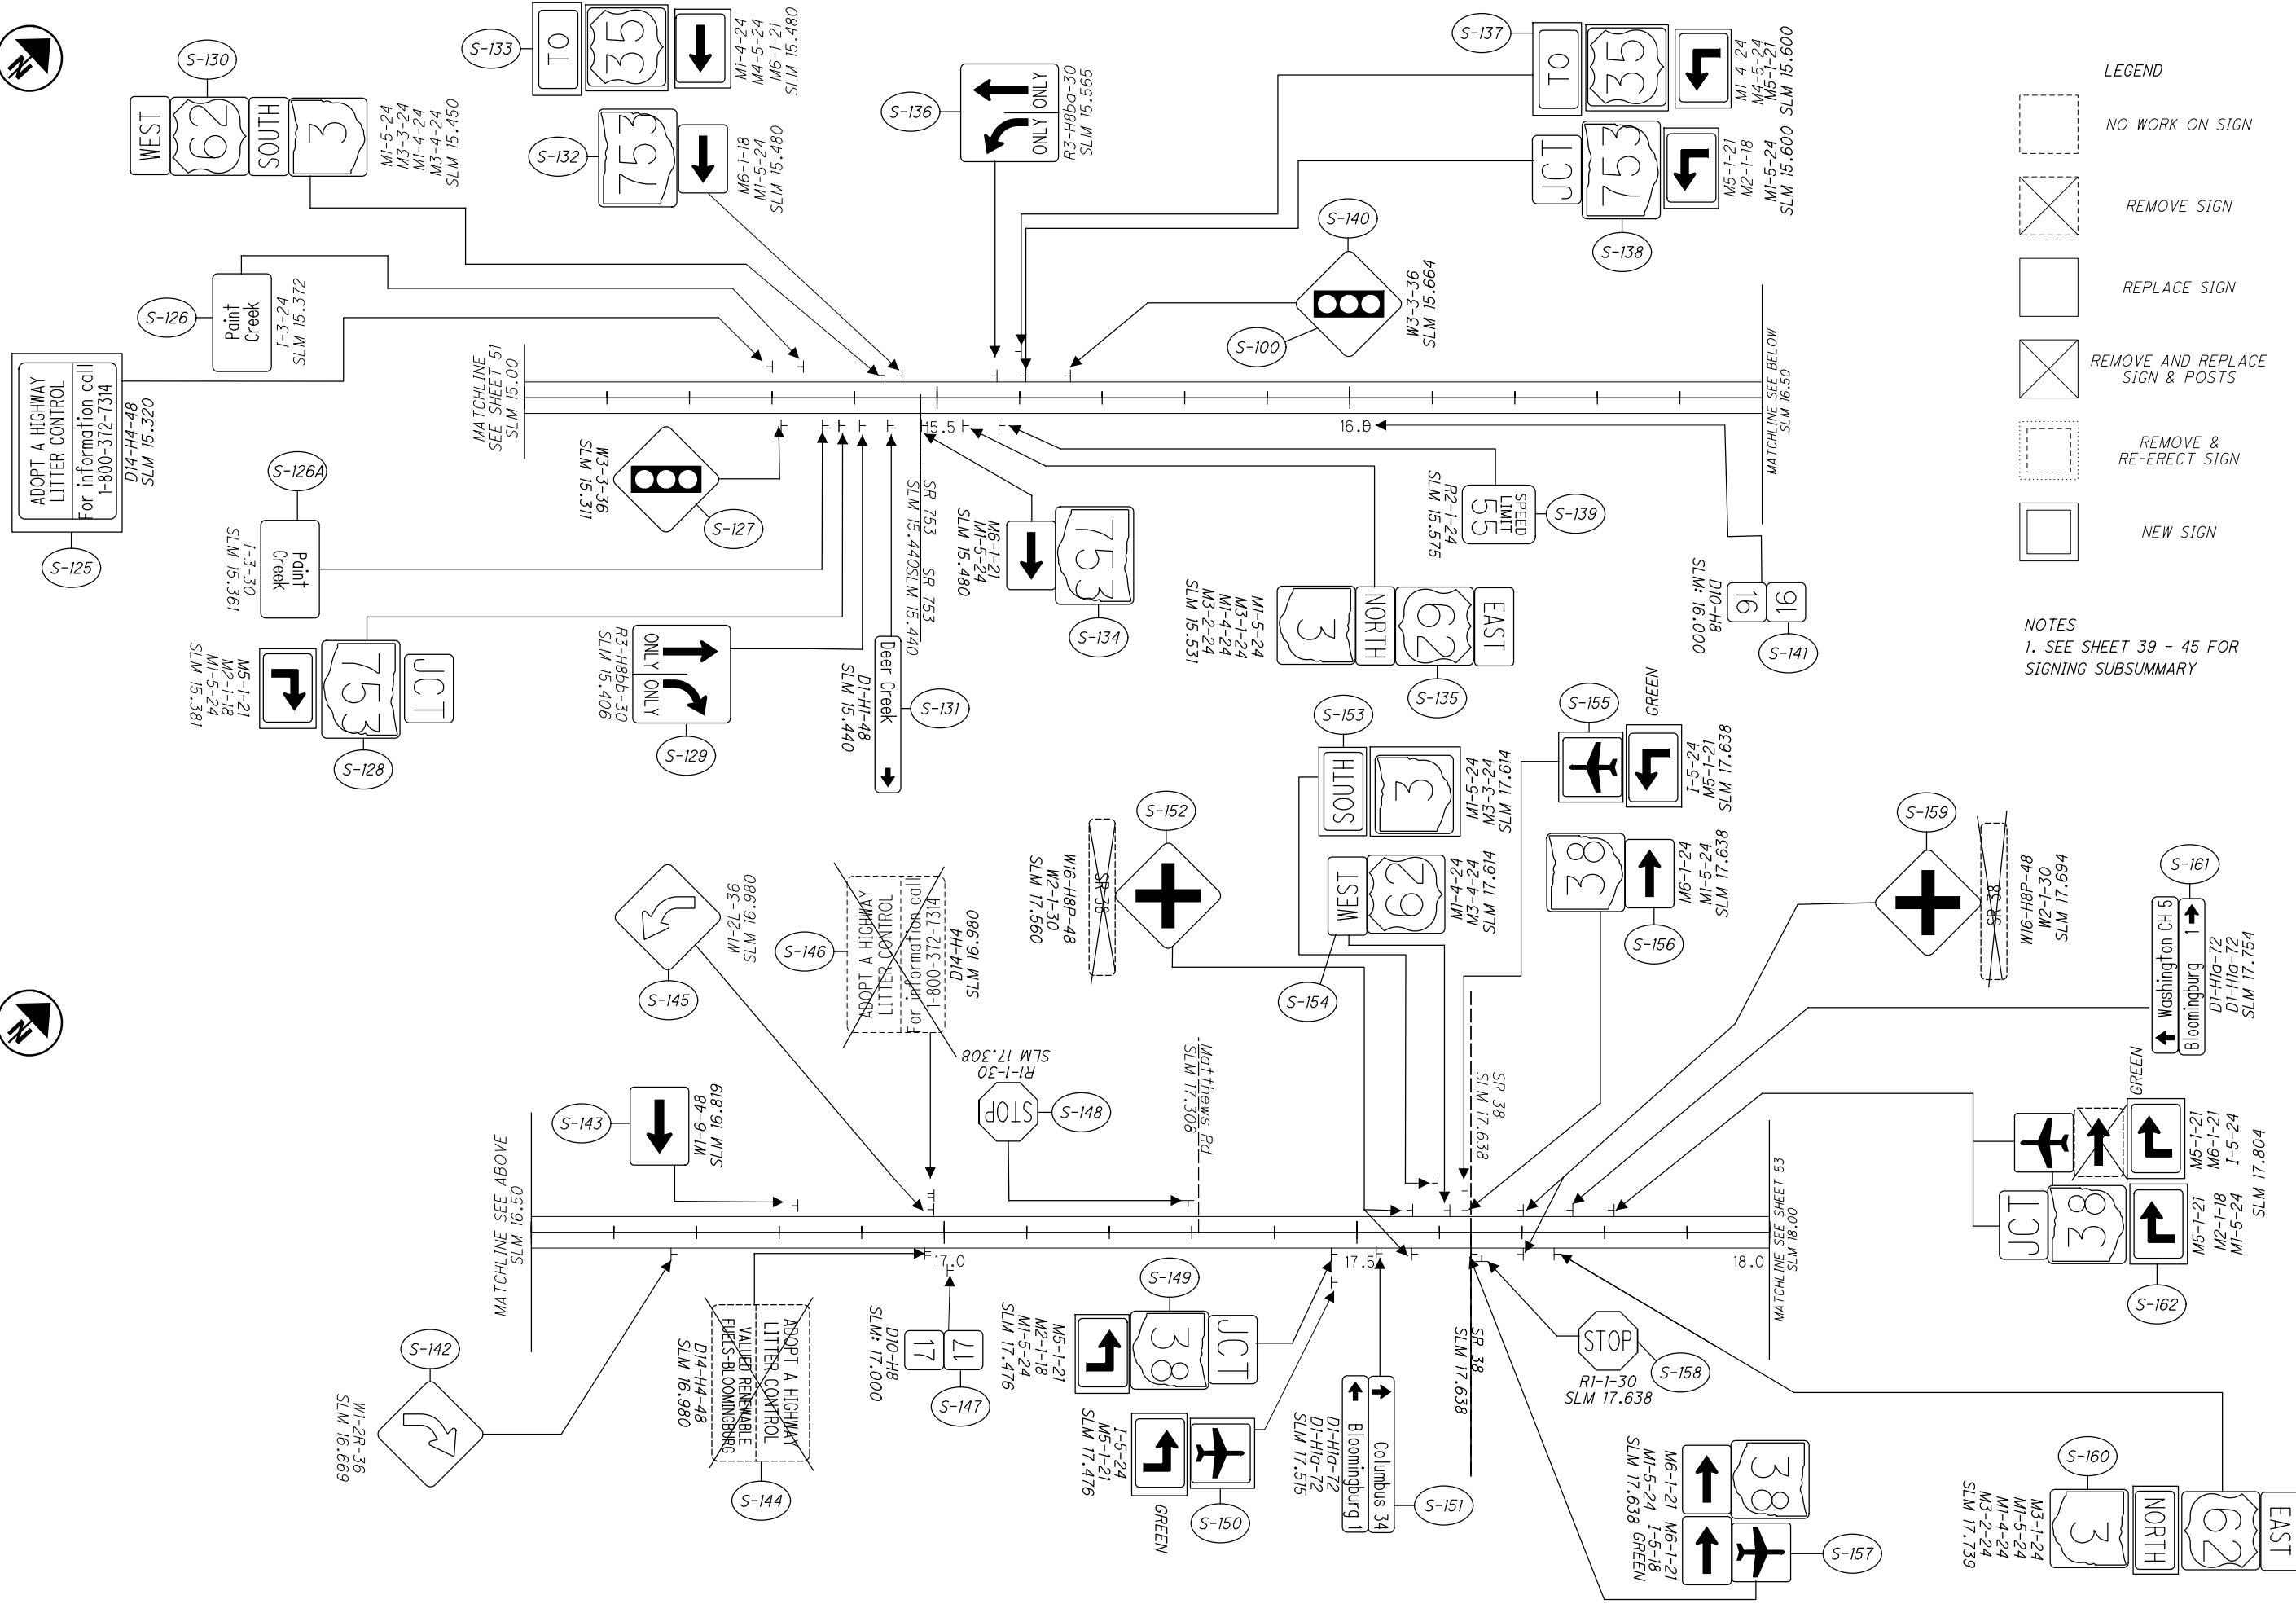

LEGEND

- NO WORK ON SIGN
- REMOVE SIGN
- REPLACE SIGN
- REMOVE AND REPLACE SIGN & POSTS
- REMOVE & RE-ERECT SIGN
- NEW SIGN


NOTES

1. SEE SHEET 39 - 45 FOR SIGNING SUBSUMMARY



CALCULATED	VHP	CHECKED	XXX
------------	-----	---------	-----




SIGNING PLAN
FAY - 62: 15.00-18.00

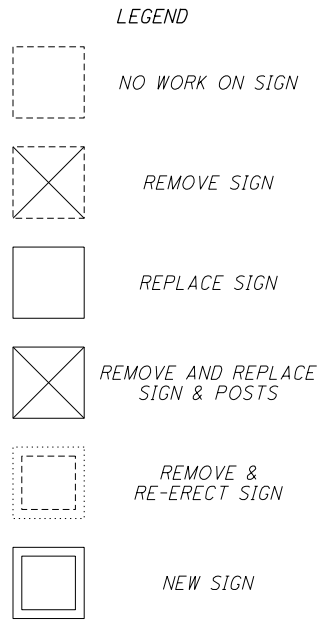



NOTES
 1. SEE SHEET 39 - 45 FOR SIGNING SUBSUMMARY

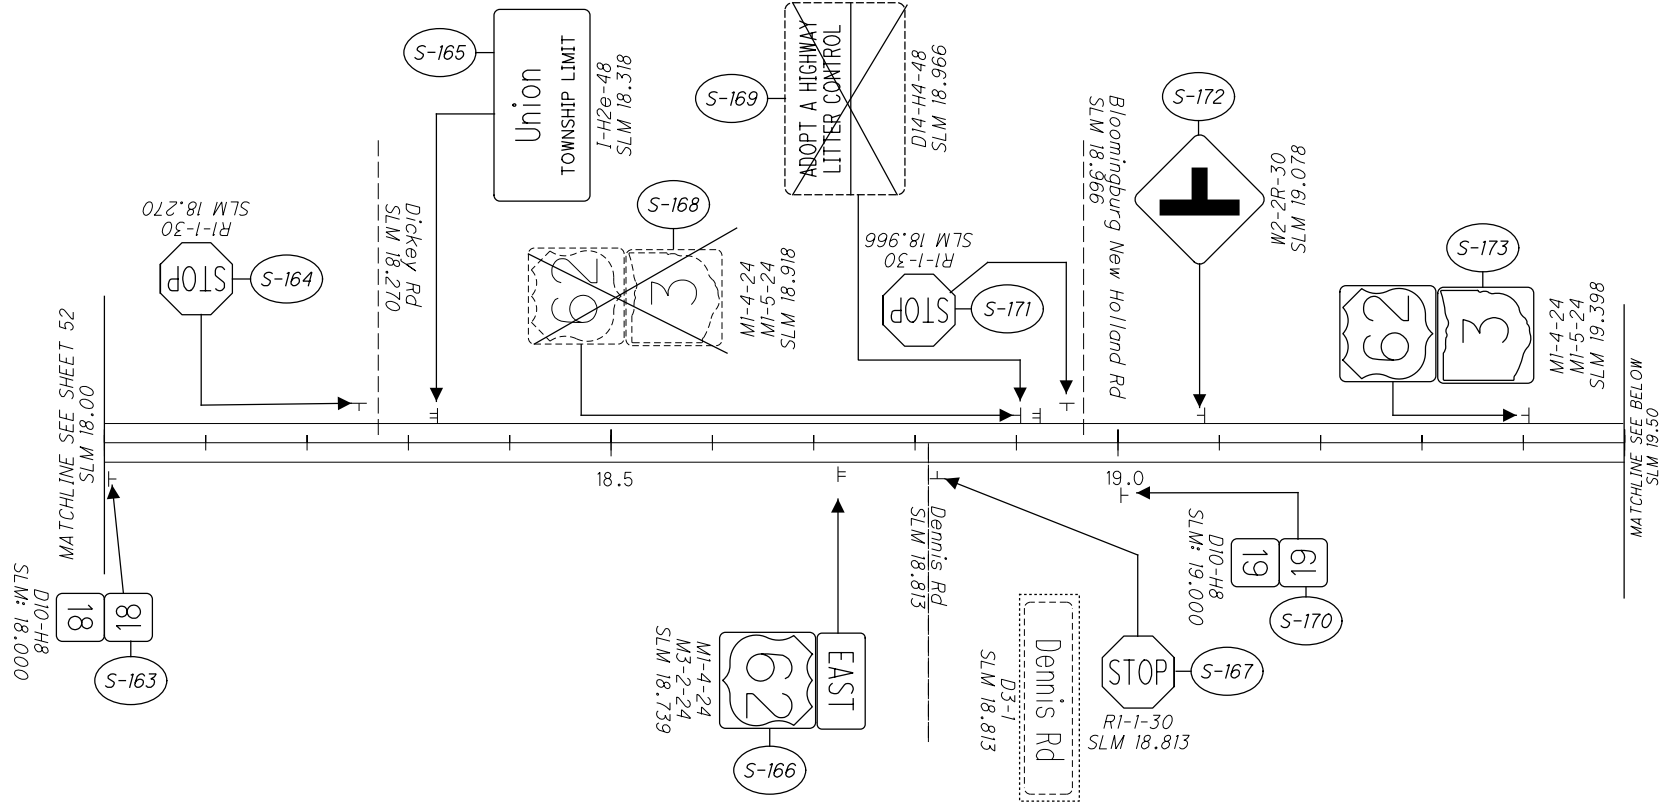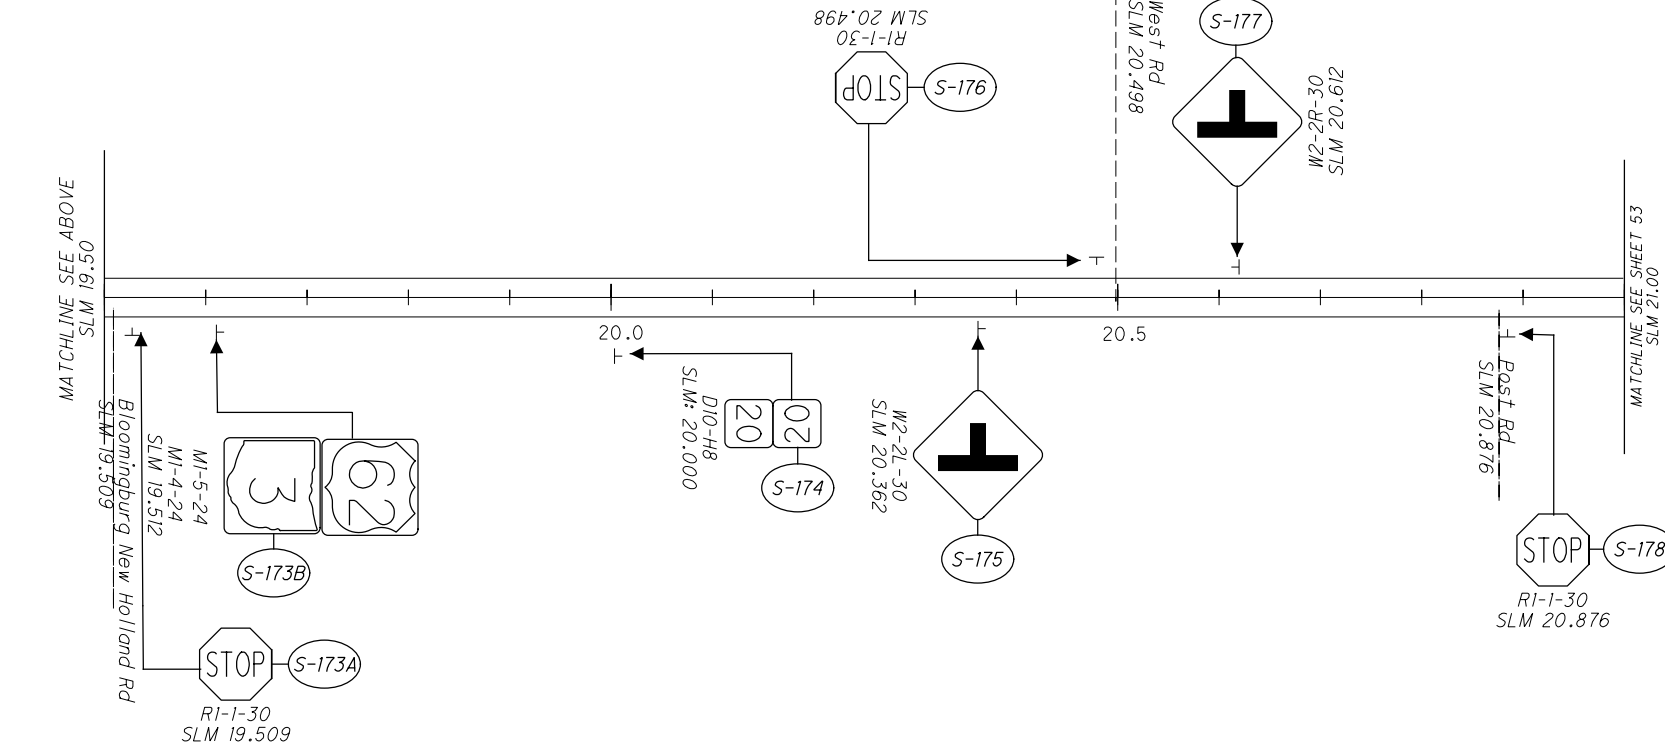


I:\Project+Data\07557_FAYPIC-SSR-FY21\Design\Roadway\Sheets\07557_TPO0L_FAY62.dgn 8/24/2020 8:25:57 AM vpatel


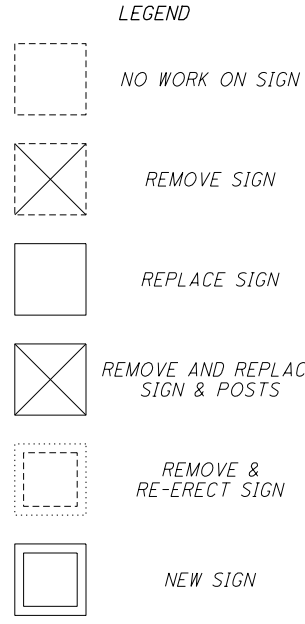



NOTES
1. SEE SHEET 39 - 45 FOR SIGNING SUBSUMMARY

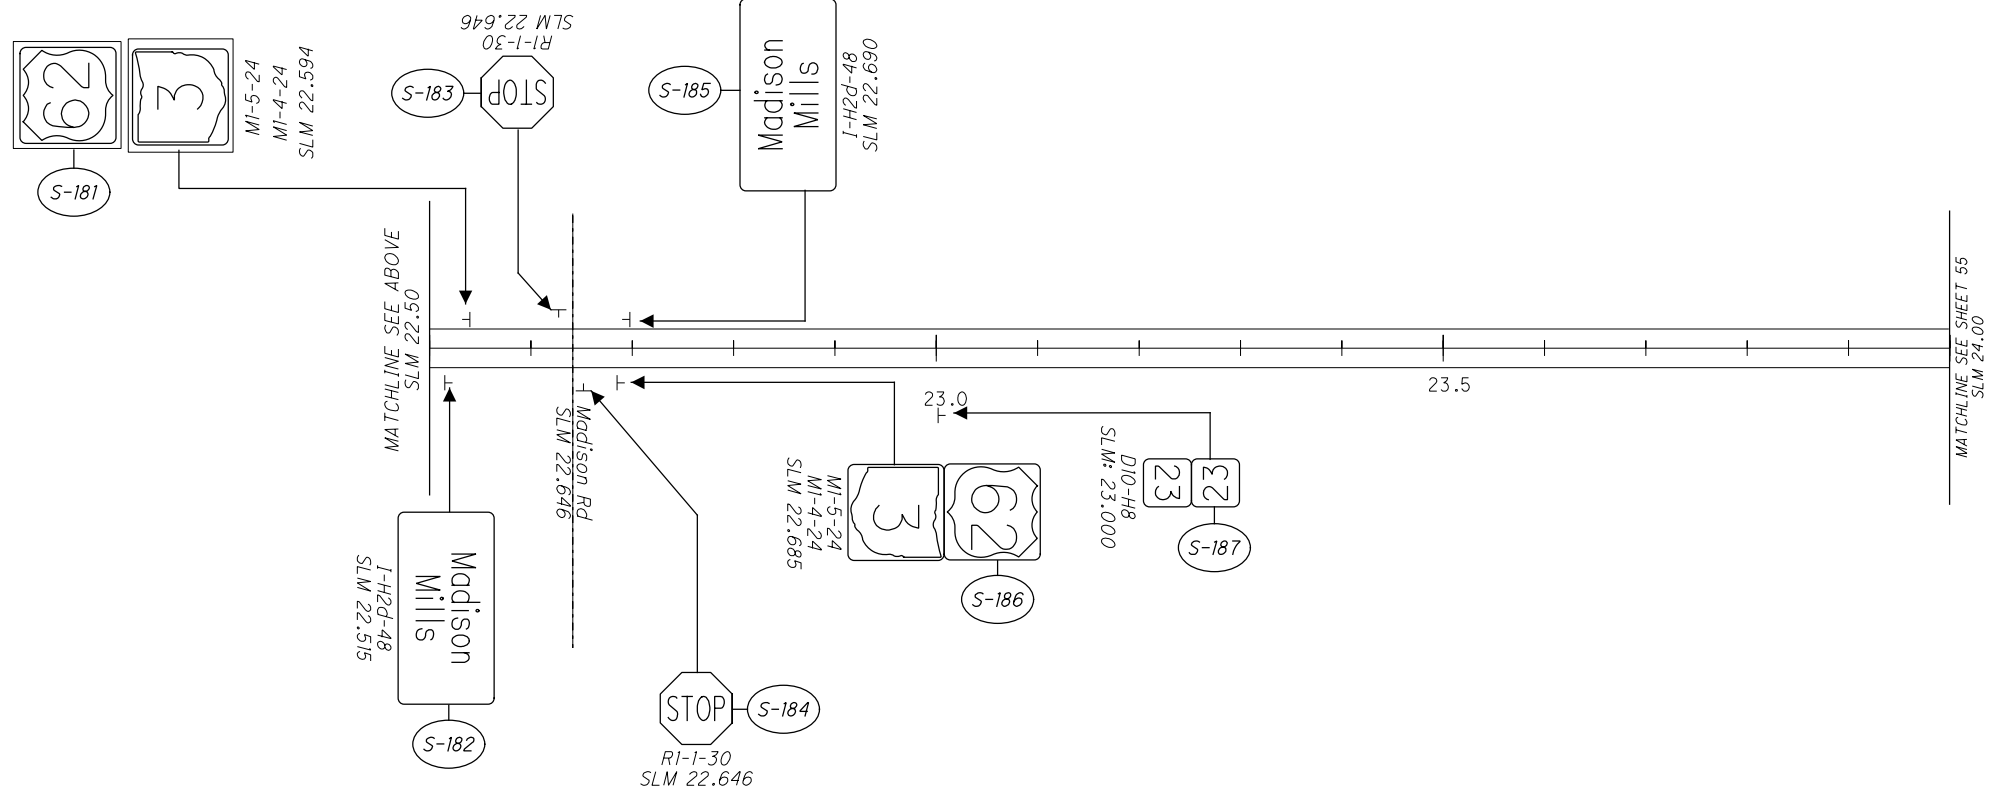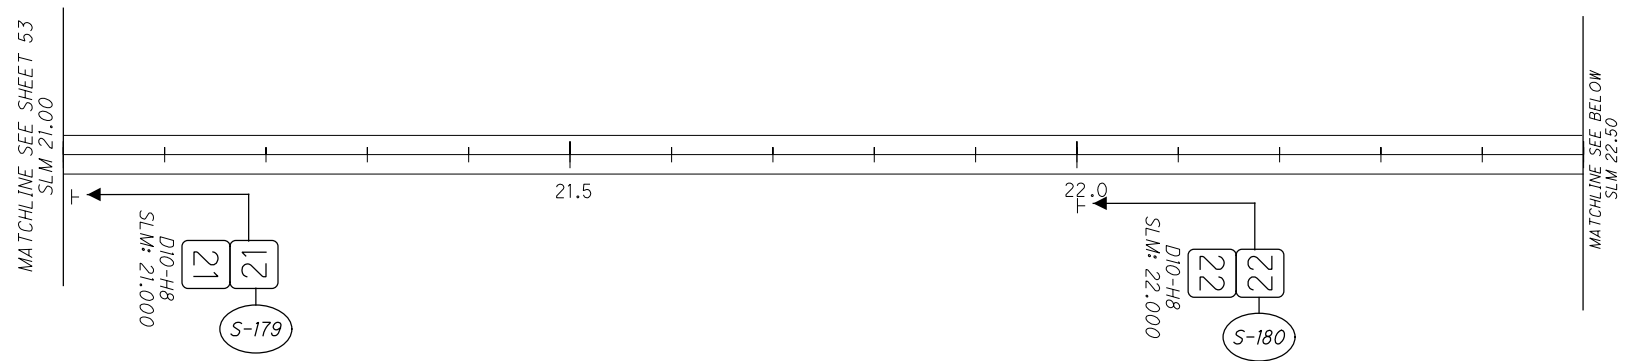

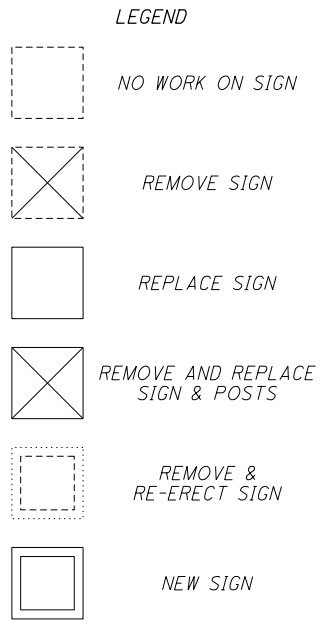



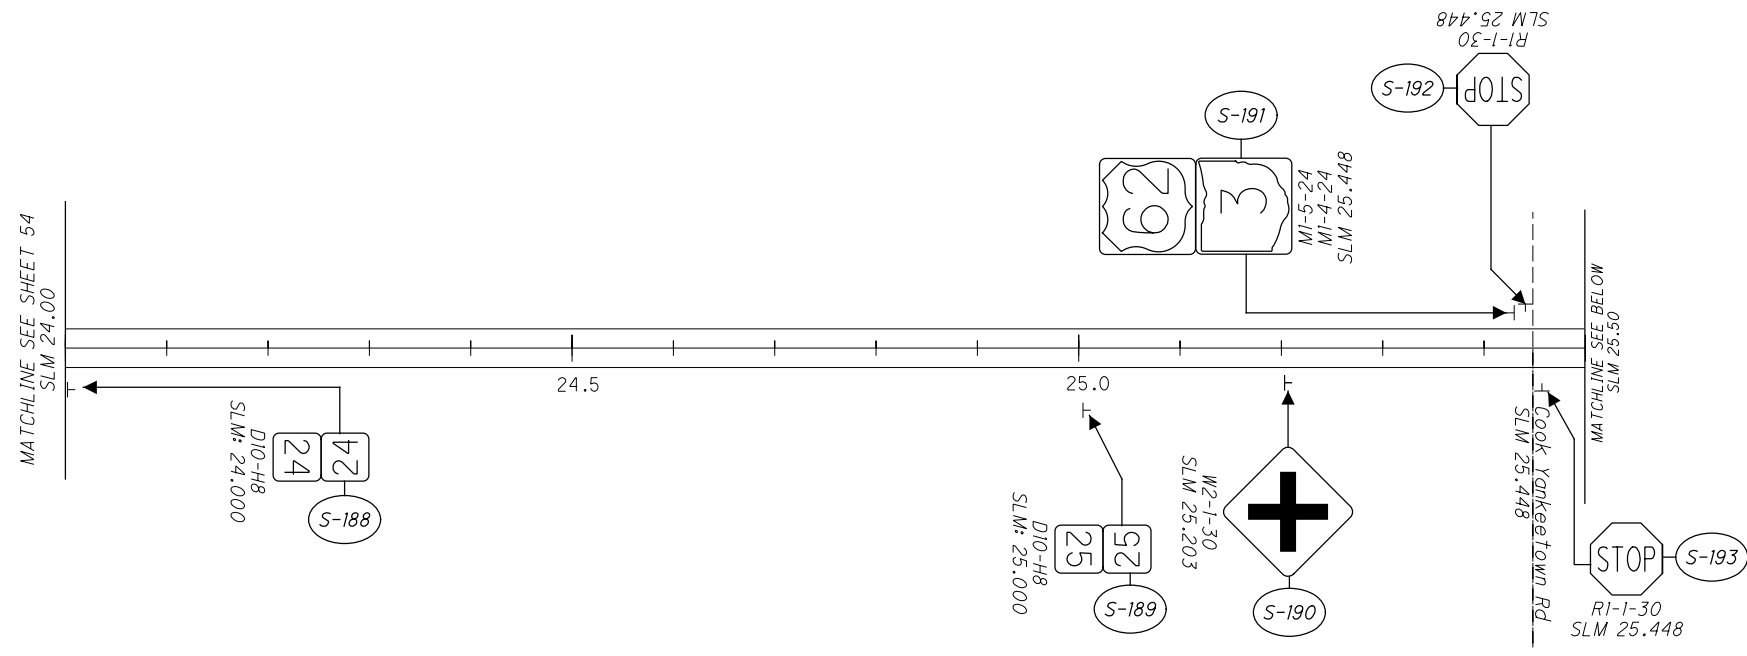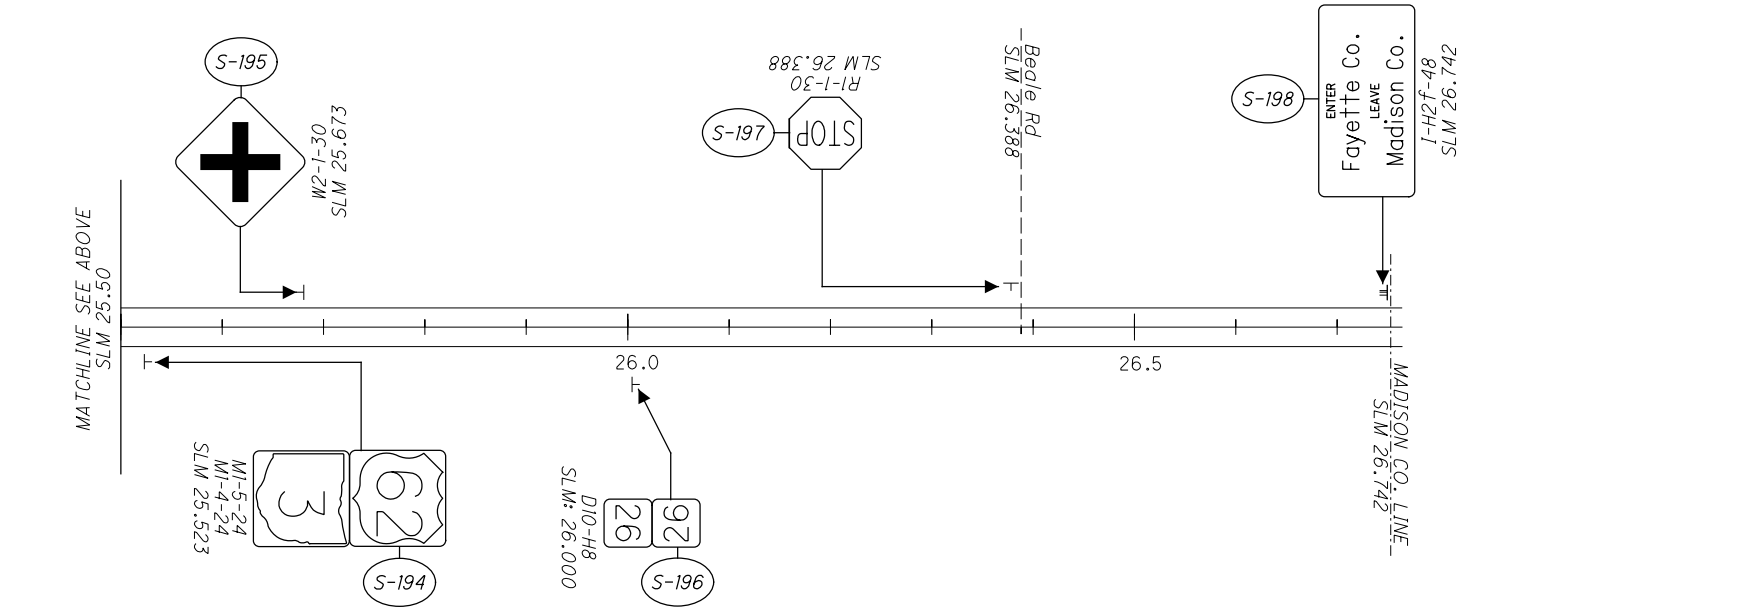

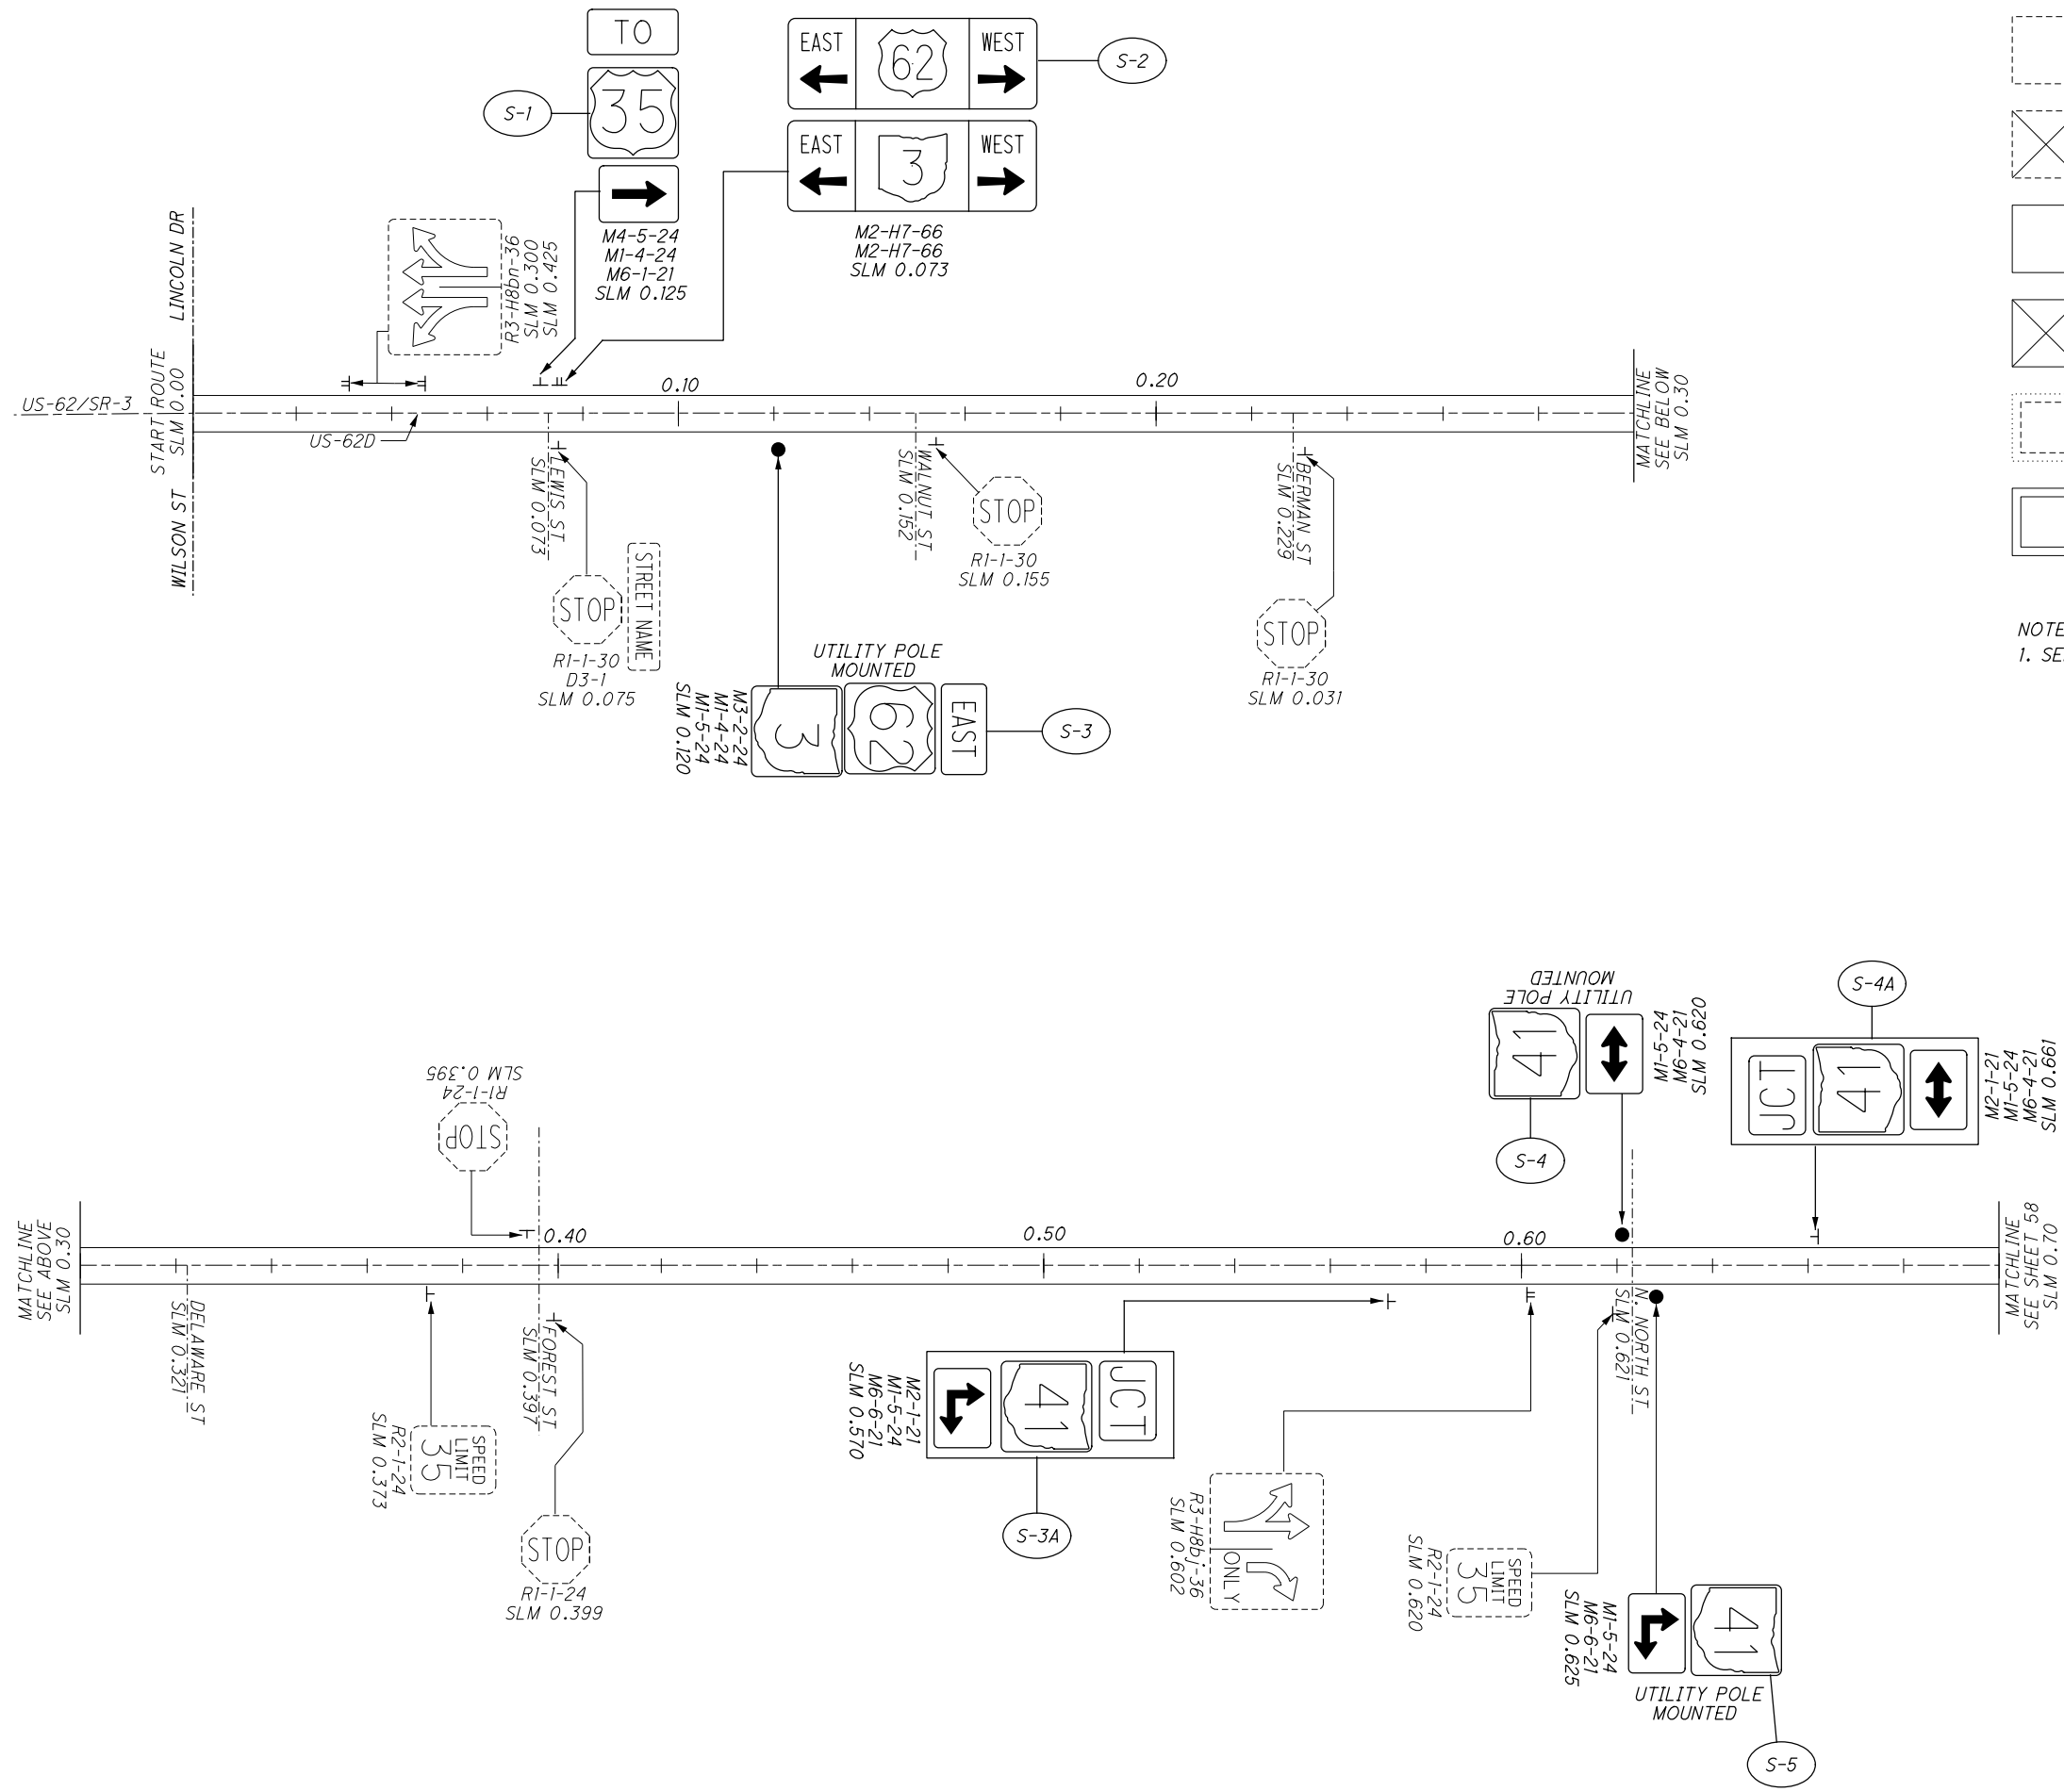

NOTES
 1. SEE SHEET 39 - 45 FOR SIGNING SUBSUMMARY





LEGEND

-  NO WORK ON SIGN
-  REMOVE SIGN
-  REPLACE SIGN
-  REMOVE AND REPLACE SIGN & POSTS
-  REMOVE & RE-ERECT SIGN
-  NEW SIGN


NOTES

1. SEE SHEET 56 FOR SIGNING SUBSUMMARY



SIGNING PLAN
FAY-62D: 0.00-0.70

FAY / PIC-SSR-FY21

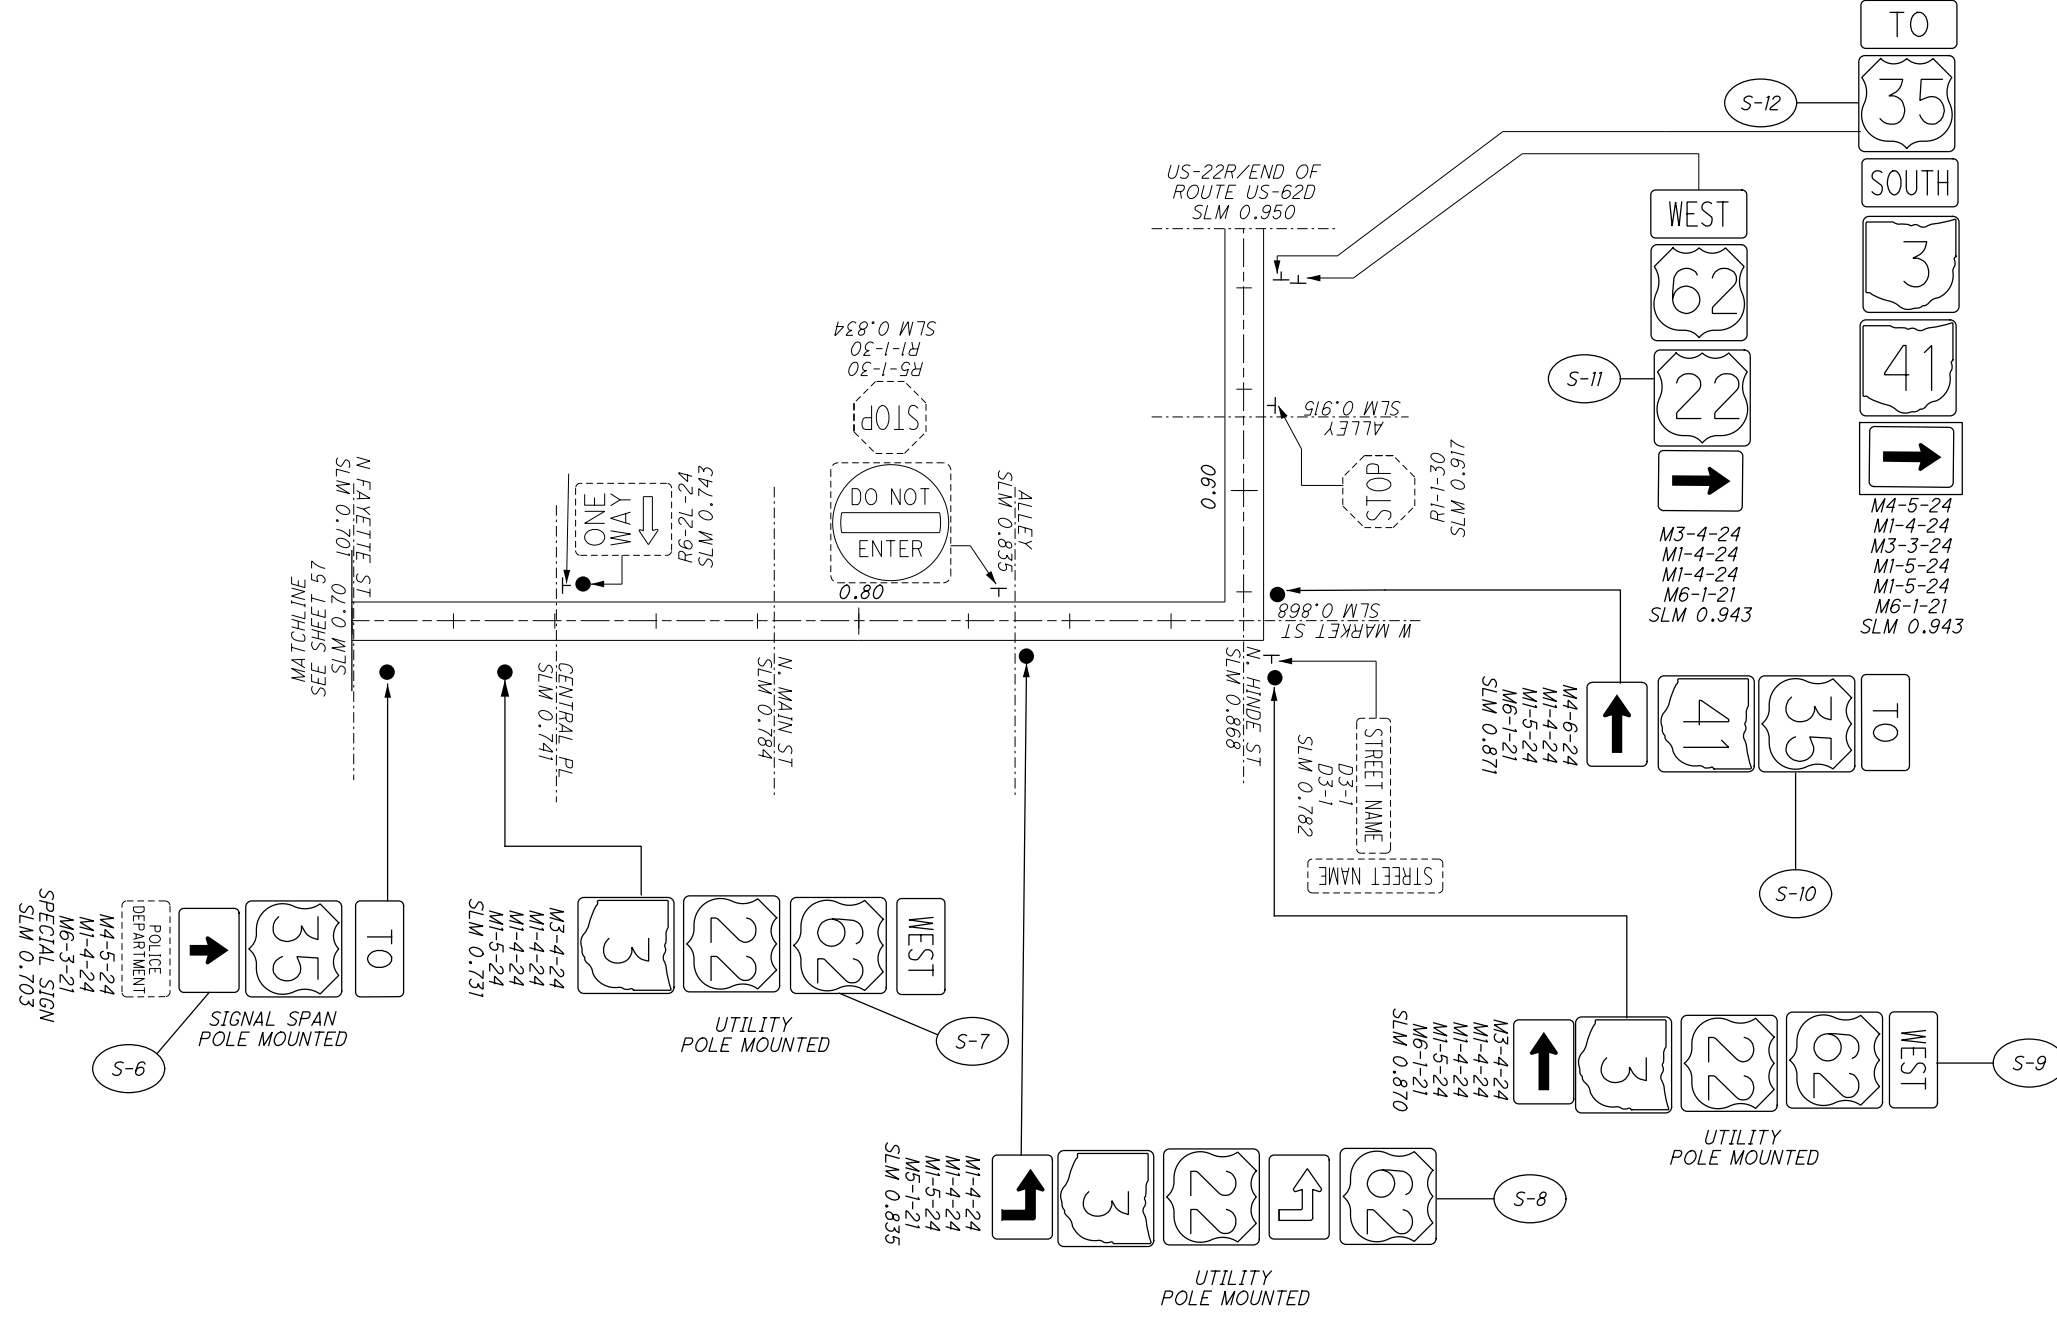

LEGEND

- NO WORK ON SIGN
- REMOVE SIGN
- REPLACE SIGN
- REMOVE AND REPLACE SIGN & POSTS
- REMOVE & RE-ERECT SIGN
- NEW SIGN

NOTES
1. SEE SHEET 56 FOR SIGNING SUBSUMMARY

CALCULATED VHP CHECKED XXX


0 100 200
HORIZONTAL SCALE IN FEET

SIGNING PLAN
FAY-62D: 0.70-0.95


I:\ProjectData\07557_FAYPIC-SSR-FY21\Design\Roadway\Sheets\07557_T000_FAY621.dgn 107557_T000_US621_B/24/2020 8:26:01AM vpotel

SHEET NO.	REFERENCE NUMBER	LOCATION (SLM)	SIDE	NOTE	CODE	SIZE (INCHES)	630.0	630.0	630	630	630	630	630	630	630	630	630	630	630	630	630	630	HINGED
							GROUND MOUNTED SUPPORT, No. 2 POST FT	GROUND MOUNTED SUPPORT, No. 3 POST FT	SIGN POST REFLECTOR, RED EACH		SIGN POST REFLECTOR, WHITE EACH	SIGN POST REFLECTOR, YELLOW EACH	SIGN BACKING ASSEMBLY EACH	SIGN SUPPORT ASSEMBLY, POLE MOUNTED EACH	SIGN, FLAT SHEET SQ FT	SIGN, FLAT SHEET, AS PER PLAN SQ FT	SIGN, DOUBLE FACED, MILE MARKER EACH	REMOVAL OF GROUND MOUNTED SIGN & DISPOSAL EACH	REMOVAL OF GROUND MOUNTED SIGN & RE-ERECTION, AS PER PLAN EACH	REMOVAL OF GROUND MOUNTED MAJOR SIGN & DISPOSAL EACH	REMOVAL OF GROUND MOUNTED POST SUPPORT AND DISPOSAL EACH	REMOVAL OF STRUCTURE MOUNTED SIGN AND DISPOSAL EACH	
60	S-1	0.000	LT	62	M1-1 (2)	24 X 24											1			1			
60	S-1	0.000	LT		M6-4	21 X 15											1						
60	S-1A	0.043	LT		R3-H8bh	36 X 30								7.5			1						
60	S-1B	0.060	LT	FAIRGROUNDS	D7-H1	72 X 12	14.0	20.0					6.0										
60	S-2	0.101	LT	62	M1-4 (2)	24 X 24								4.0			1						
60	S-2	0.101	LT		M6-4	21 X 15								2.2			1						
60	S-2	0.101	LT	WASHINGTON CH, 1	D1-H1a	72 X 12								6.0			1						
60	S-2	0.101	LT	HILLSBORO, 26	D1-H1a	72 X 12								6.0			1						
60	S-3	0.143	RT		R1-1	30 X 30			1					6.3			1					1	
60	S-3A	0.202	RT		M3-4	24 X 12								2.0									
60	S-3A	0.202	RT	35	M1-4 (2)	24 X 24	7.0	10.0						4.0									
60	S-3A	0.202	RT		M5-1 (L)	21 X 15								2.2									
60	S-3B	0.202	RT		M4-5	24 X 12								2.0									
60	S-3B	0.202	RT	71	M1-1 (2)	24 X 24	7.0	10.0						4.0									
60	S-3B	0.202	RT		M5-1 (L)	21 X 15								2.2									
60	S-4	0.223	RT		M3-4	24 X 12								2.0			1						
60	S-4	0.223	RT	35	M1-4 (2)	24 X 24								4.0			1						
60	S-4	0.223	RT		M6-4	21 X 15								2.2			1						
60	S-4	0.223	RT	DAYTON, 45	D1-H1a	72 X 12								6.0			1						
60	S-5	0.295	RT		M1-4 (2)	24 X 24								4.0			1						
60	S-5	0.295	RT		M1-5 (2)	24 X 24								4.0			1						
60	S-5	0.295	RT		M6-4	21 X 15								2.2			1						
60	S-5	0.295	RT	Wilmington, 21	D1-H1a	72 X 12								6.0			1						
60	S-5	0.295	RT	Washington CH, 1	D1-H1a	72 X 12								6.0			1						
60	S-6	0.306	RT		W3-1	36 X 36				1				9.0			1					1	
60	S-7	0.306	LT		W3-1	36 X 36				1				9.0			1					1	
60	S-8	0.310	LT		M3-4	24 X 12								2.0			1						
60	S-8	0.310	LT	35	M1-4 (2)	24 X 24								4.0			1						
60	S-8	0.310	LT		M6-2 (R)	21 X 15								2.2			1						
60	S-8	0.310	LT	DAYTON, 45	D1-H1a	72 X 12								6.0			1						
60	S-9	0.325	LT		R5-H10d	36 X 36											1				1		
60	S-10	0.340	LT		M4-5	24 X 12								2.0			1						
60	S-10	0.340	LT	71	M1-1 (2)	24 X 24								4.0			1						
60	S-10	0.340	LT		M6-2 (R)	21 X 15								2.2			1						
60	S-11	0.364	LT		R1-1	48 X 48			2					16.0			1					2	
60	S-11	0.364	RT		R1-1	48 X 48			2					16.0			1					2	
TOTALS CARRIED TO SUB-SUMMARY, SHEET 6							28.0	40.0	5		2			163.2			29			2			7

SIGNING SUBSUMAMRY FAYETTE COUNTY - U.S. ROUTE 621	CALCULATED VHP CHECKED XXX
FAY / PIC-SSR-FY21	
59 163	

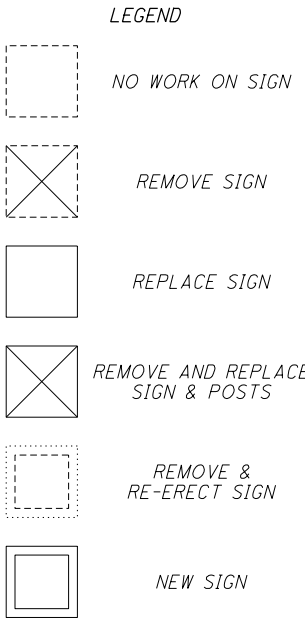

NOTES
1. SEE SHEET 59 FOR SIGNING SUBSUMMARY

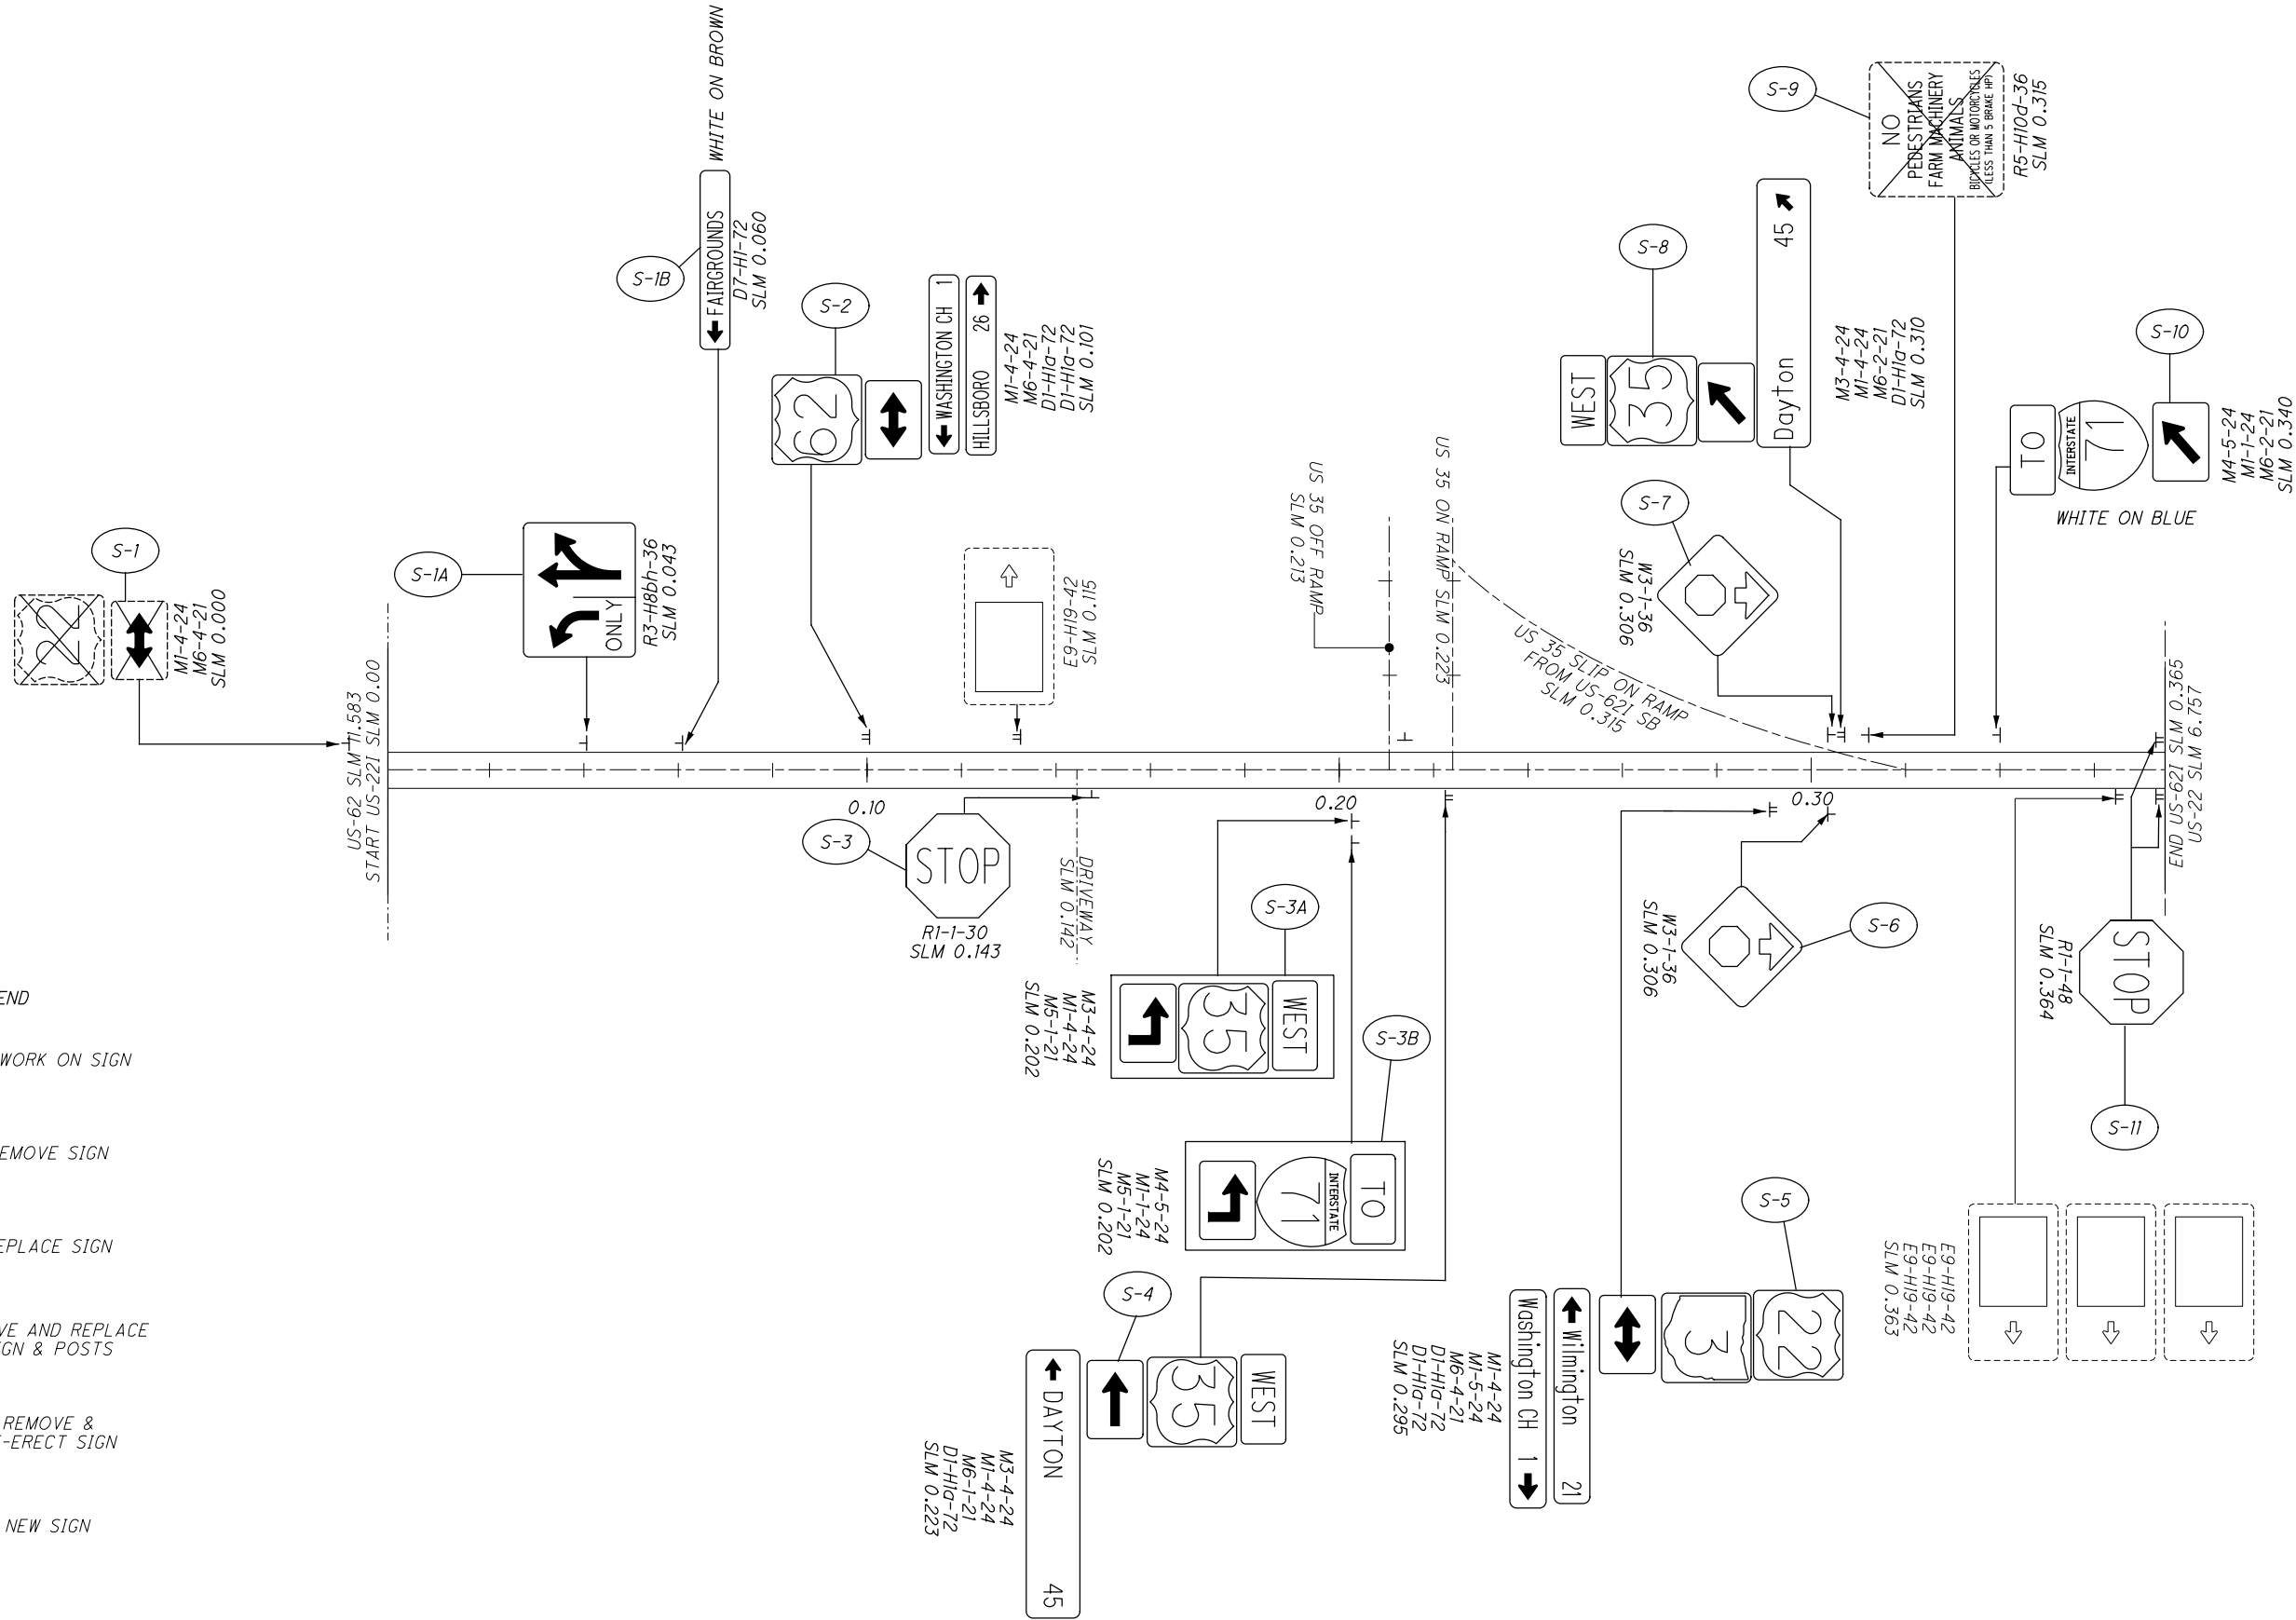





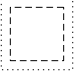
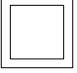
CALCULATED VHP CHECKED XXX

0 100 200
HORIZONTAL SCALE IN FEET

SIGNING PLAN
FAY-621: 0.00-0.34


I:\ProjectData\107557_FAYPIC-SSR-FY21\Design\Roadway\Sheets\107557_IR71_RAMPS.dgn 107557_IR71_RAMPS_SSR435 8/24/2020 8:26:04 AM vpatel

LEGEND

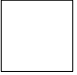-  NO WORK ON SIGN
-  REMOVE SIGN
-  REPLACE SIGN
-  REMOVE AND REPLACE SIGN & POSTS
-  REMOVE & RE-ERECT SIGN
-  NEW SIGN

NOTES

1. SEE SHEET 61 - 63 FOR SIGNING SUBSUMMARY

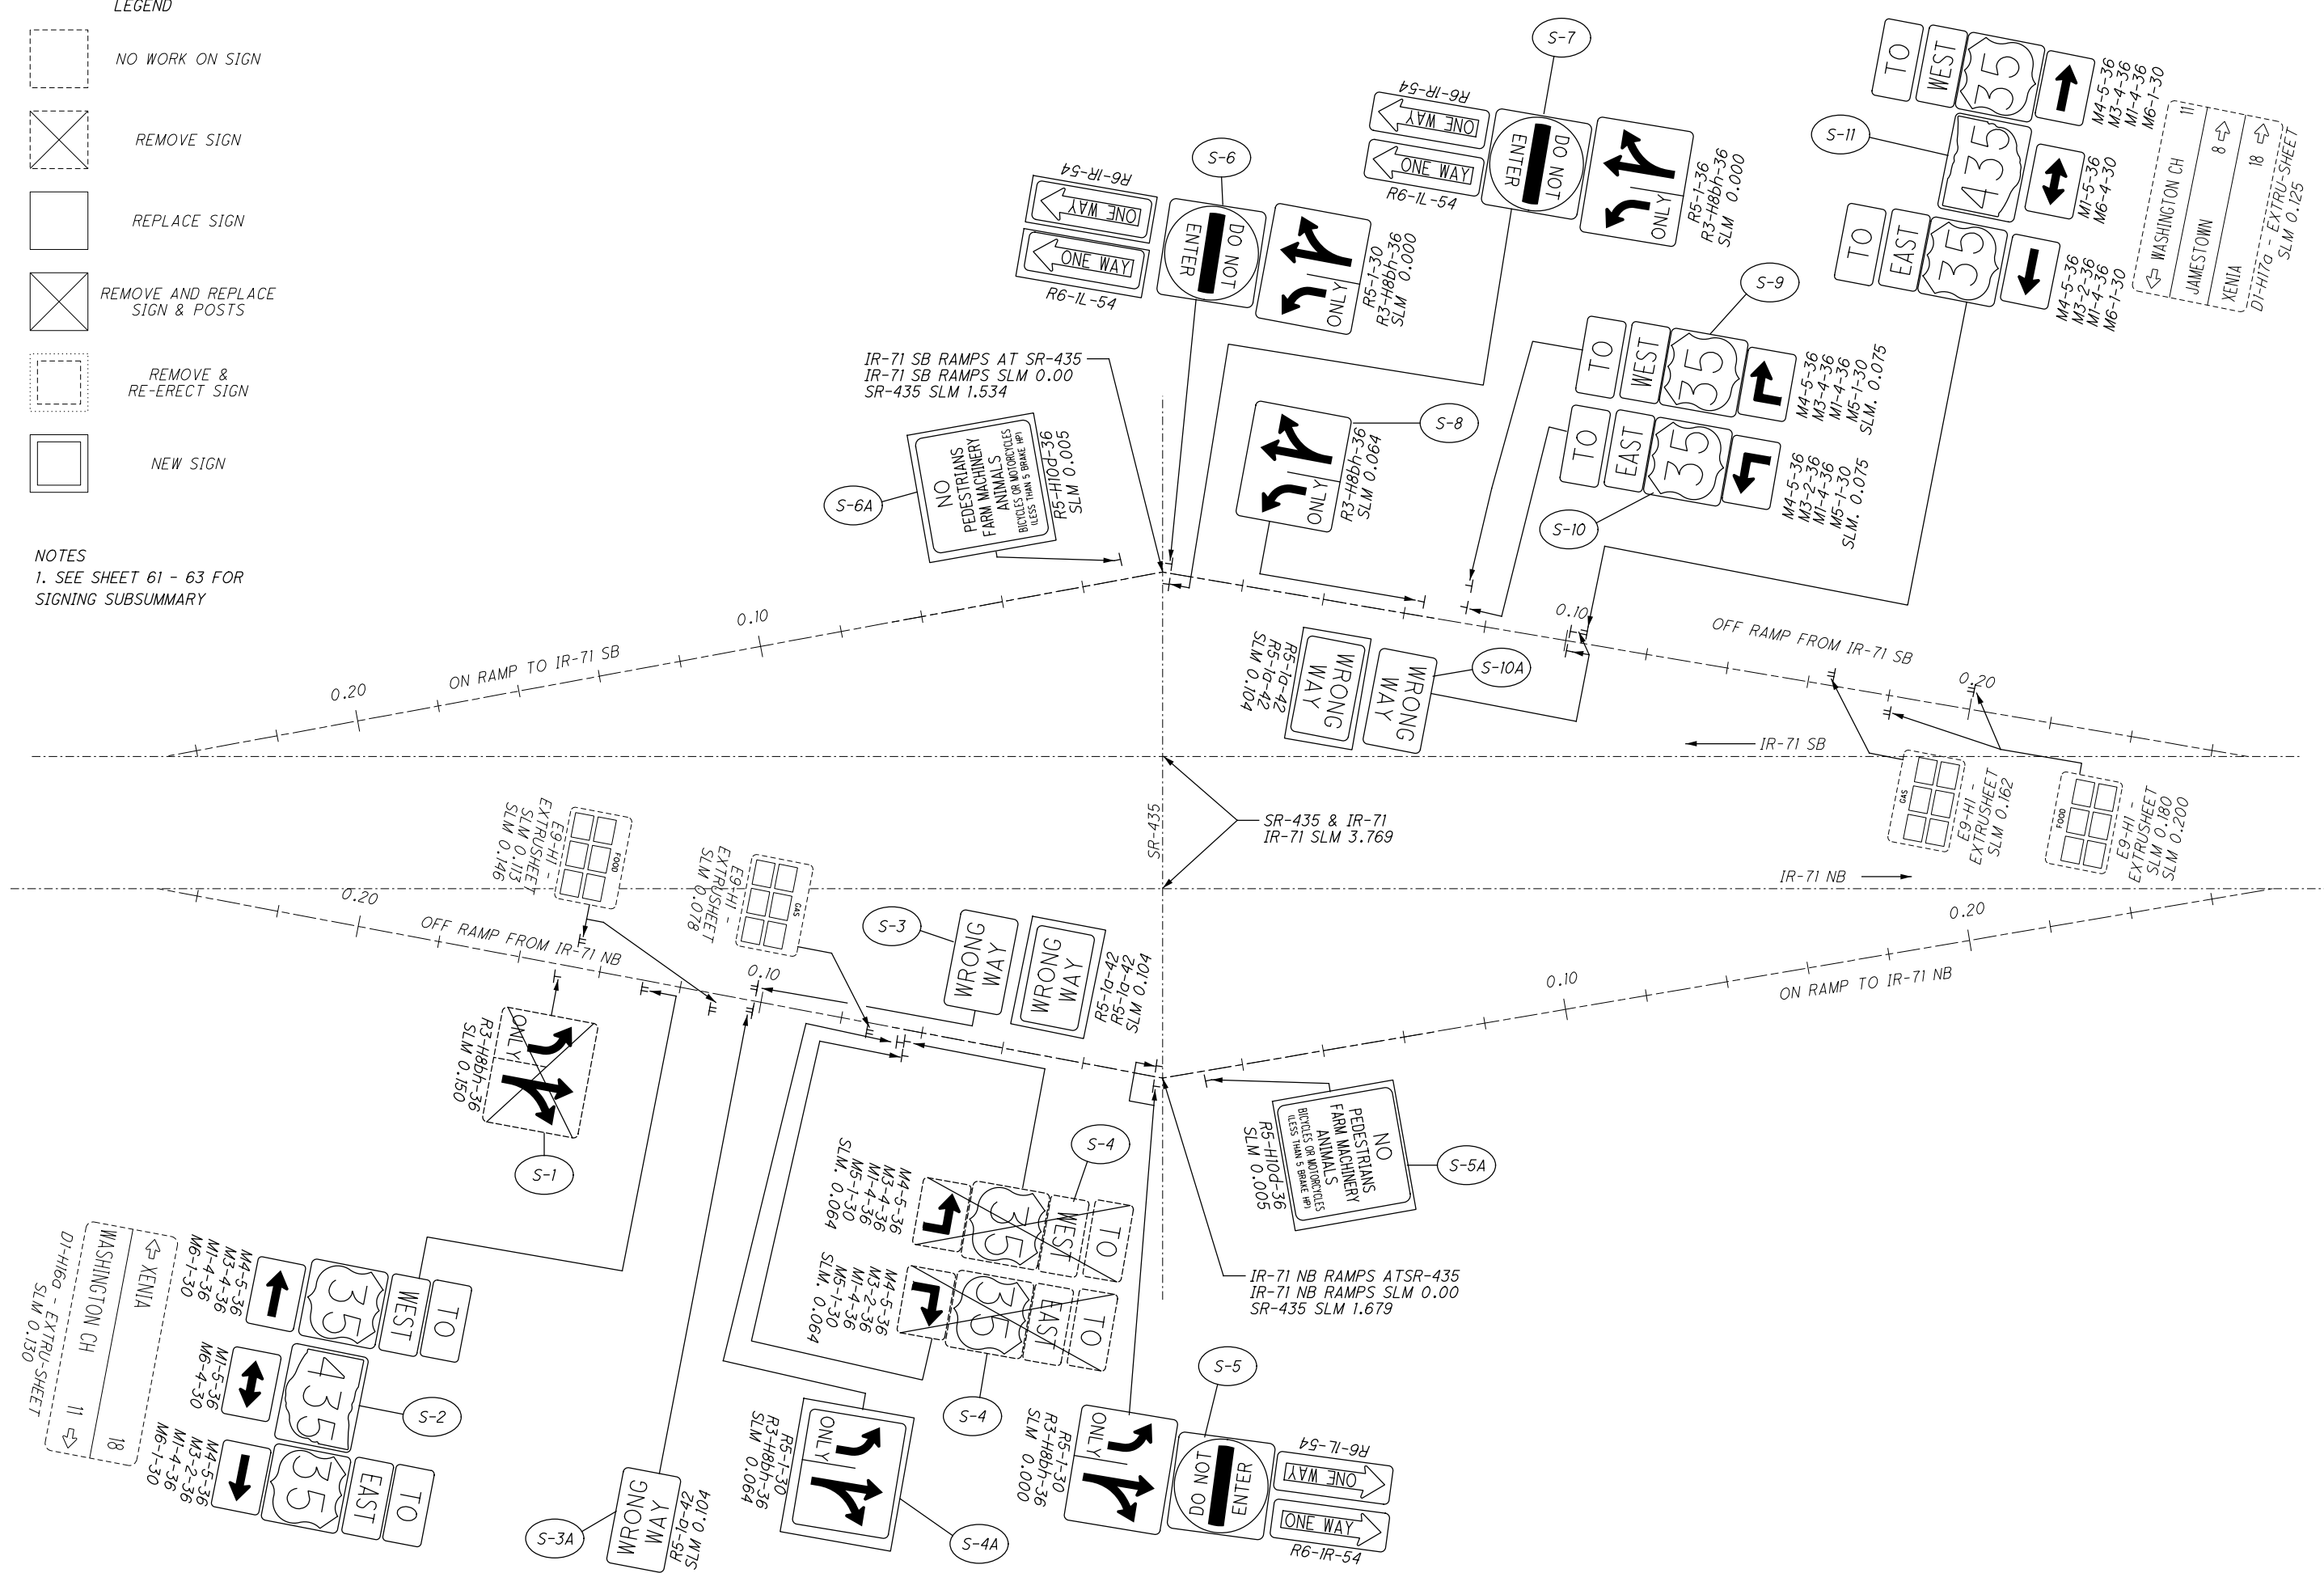


CALCULATED 0
 VHP 100
 CHECKED XXX
 HORIZONTAL SCALE IN FEET
 0 50 100 200

SIGNING PLAN
FAY-71: SR-435 RAMPS

SIGNING PLAN
FAY-71: SR-41 RAMPS

FAY / PIC-SSR-FY21

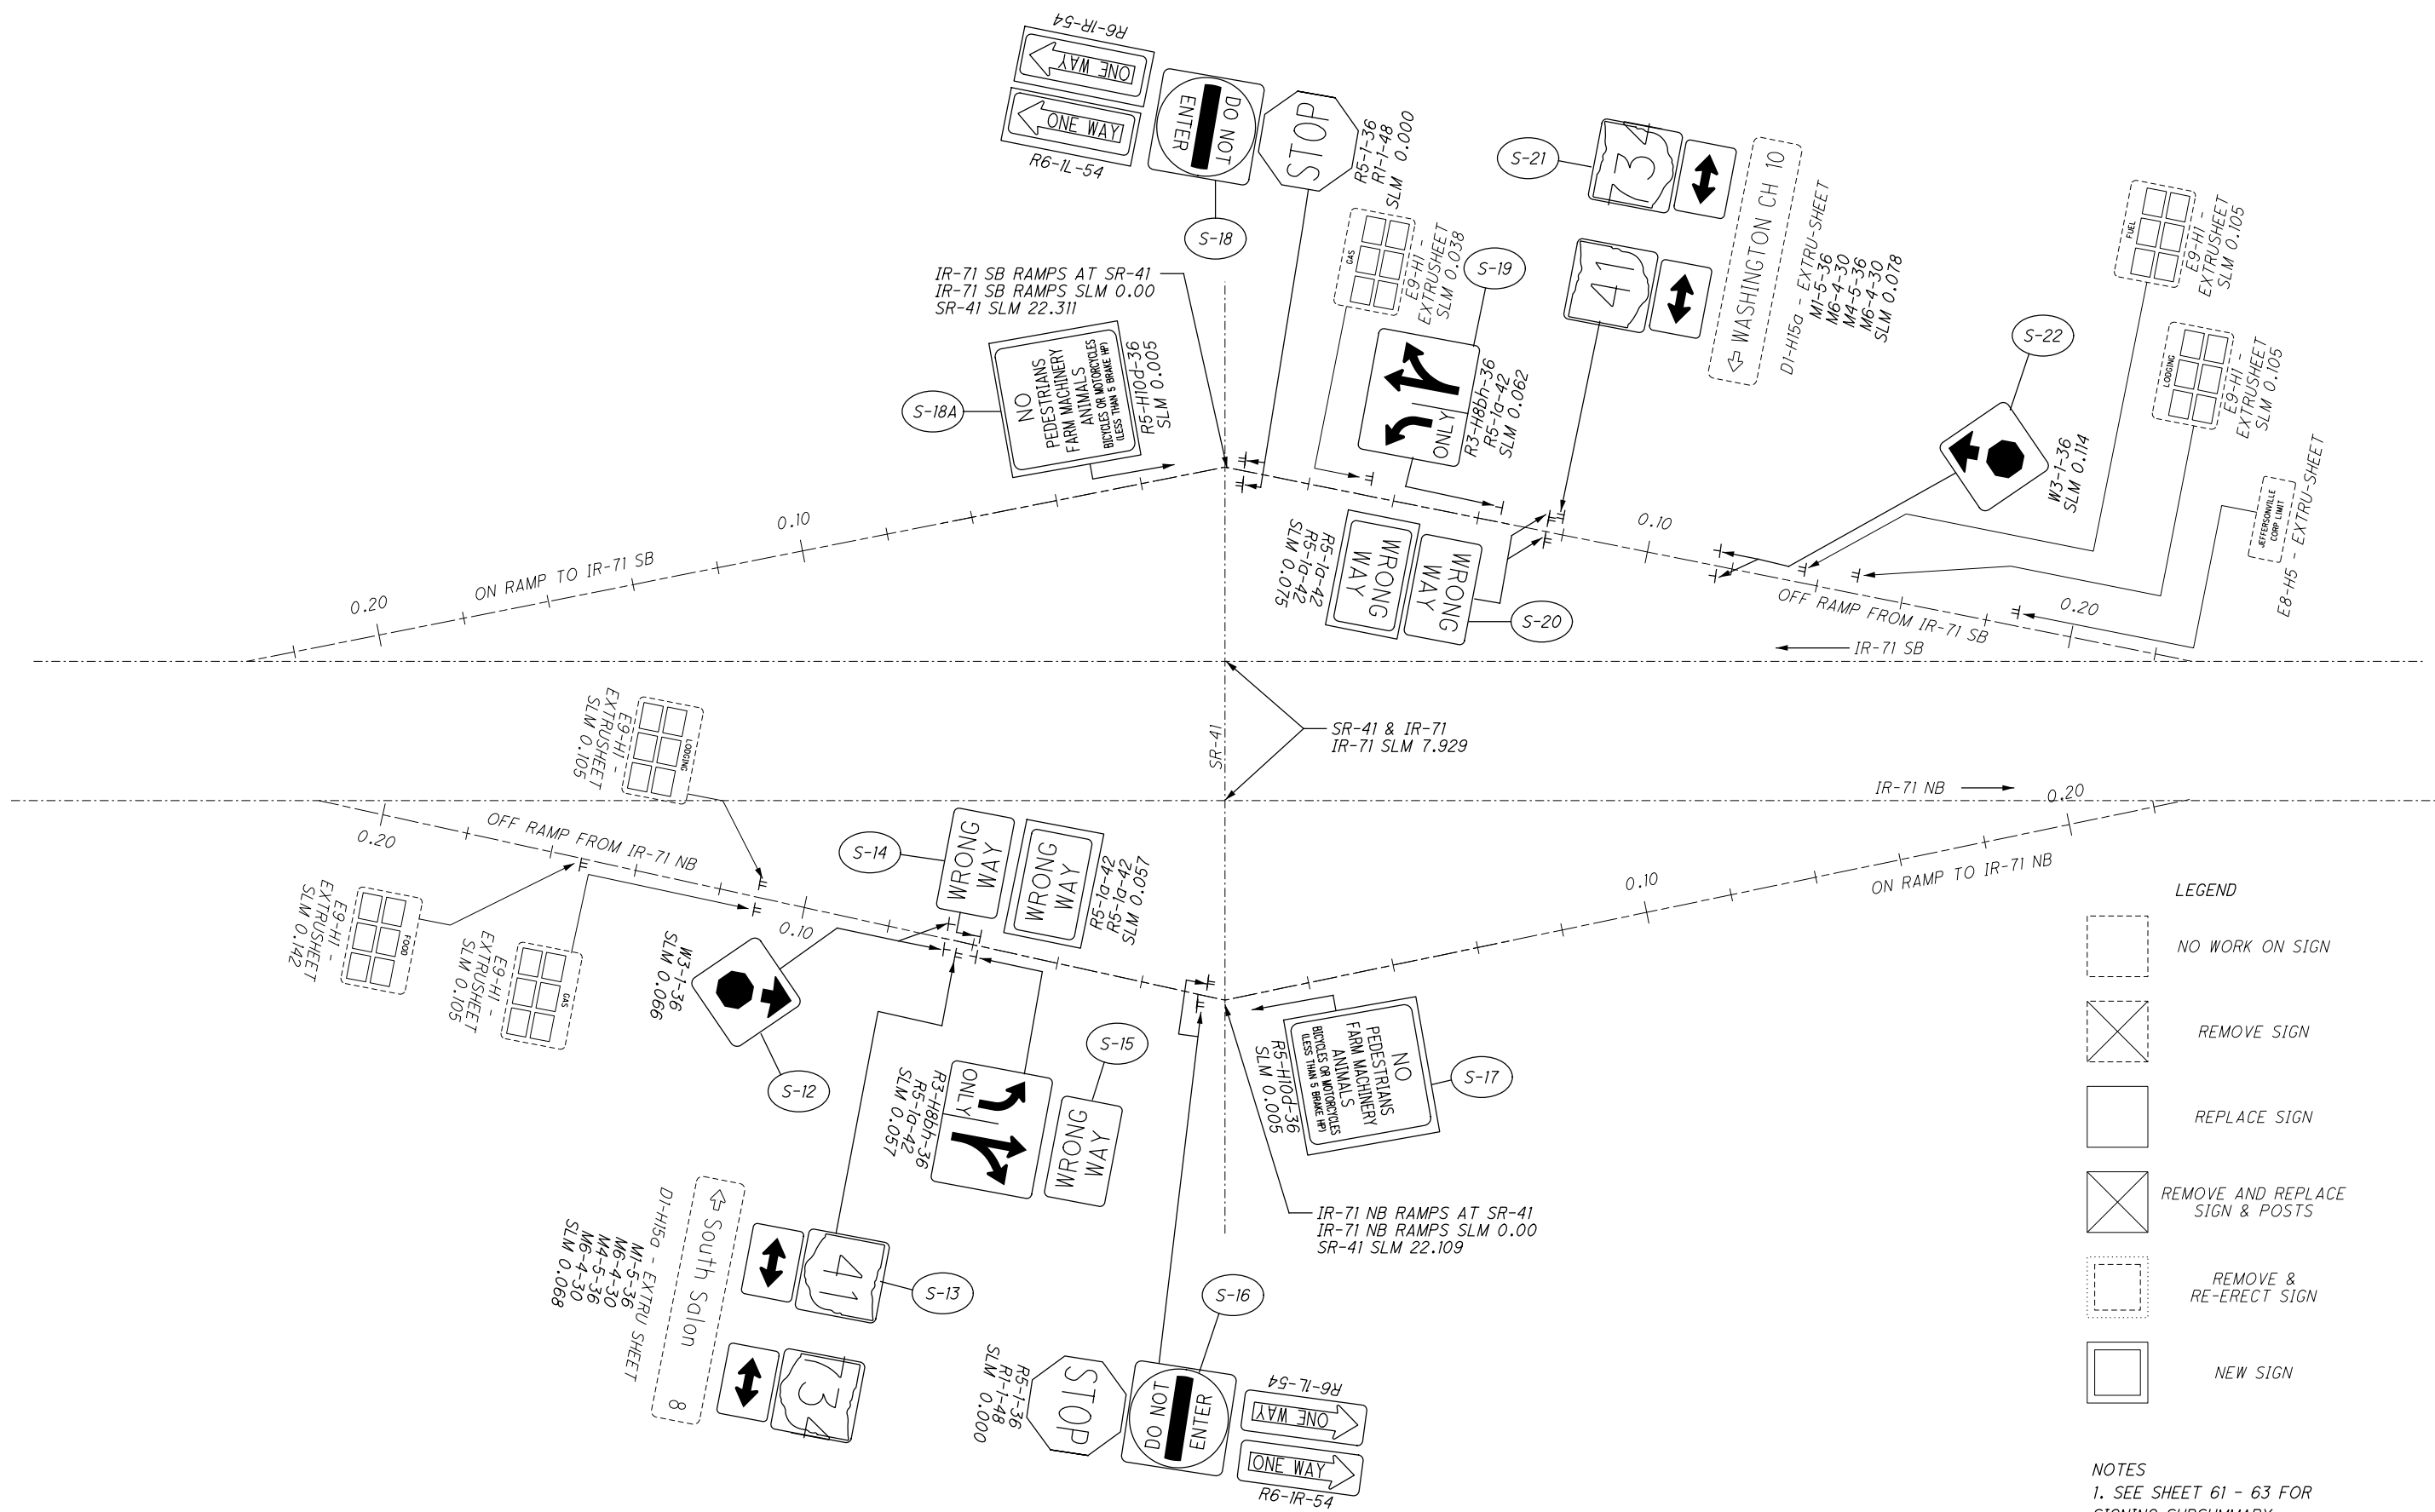


LEGEND

	NO WORK ON SIGN
	REMOVE SIGN
	REPLACE SIGN
	REMOVE AND REPLACE SIGN & POSTS
	REMOVE & RE-ERECT SIGN
	NEW SIGN

NOTES
 1. SEE SHEET 61 - 63 FOR SIGNING SUBSUMMARY

I:\ProjectData\107557_FAYPIC-SSR-FY21\Design\Roadway\Sheets\107557_TPOOL_FAY71_RAMPS.dgn 107557_IR71_RAMPS_SSR38 8/24/2020 8:26:05 AM vpatel

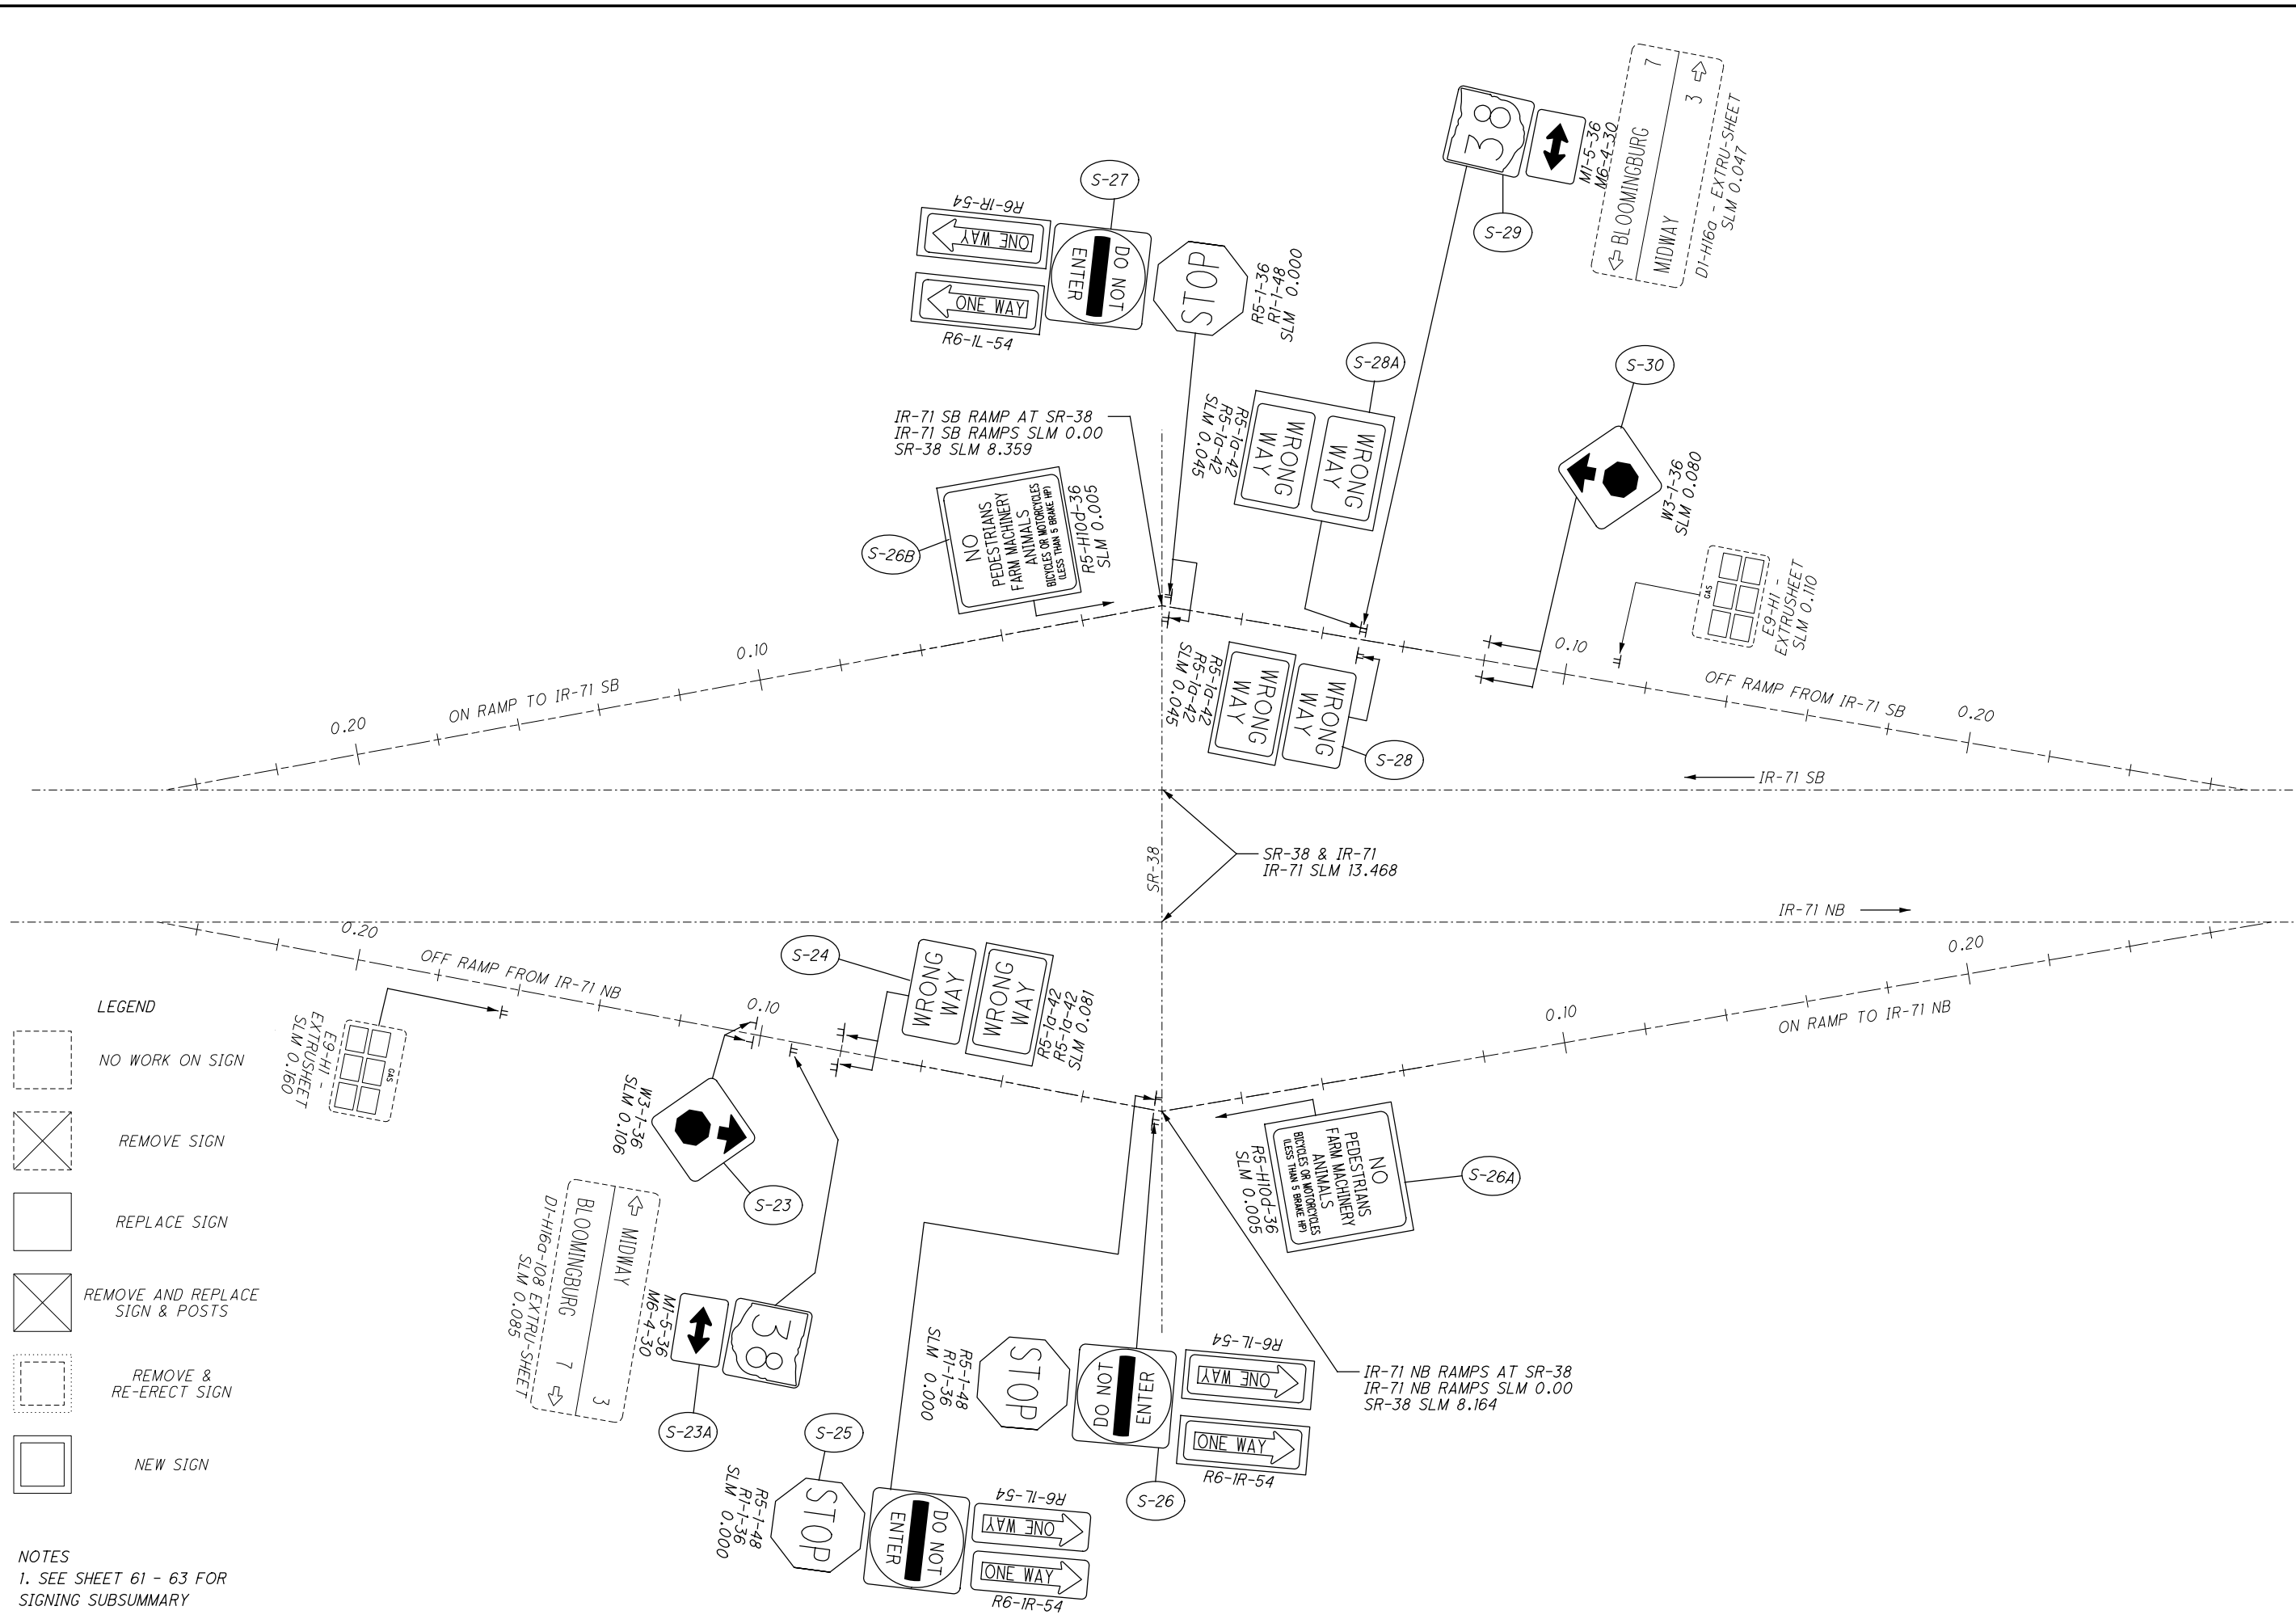

LEGEND



- NO WORK ON SIGN
- REMOVE SIGN
- REPLACE SIGN
- REMOVE AND REPLACE SIGN & POSTS
- REMOVE & RE-ERECT SIGN
- NEW SIGN

NOTES
 1. SEE SHEET 61 - 63 FOR SIGNING SUBSUMMARY

CALCULATED VHP CHECKED XXX

0 100 200
 HORIZONTAL SCALE IN FEET

SIGNING PLAN
FAY-71: SR-38 RAMPS

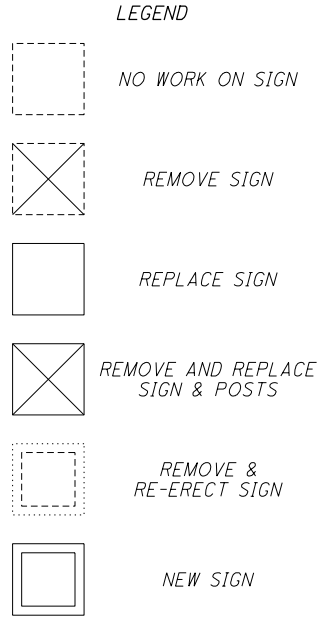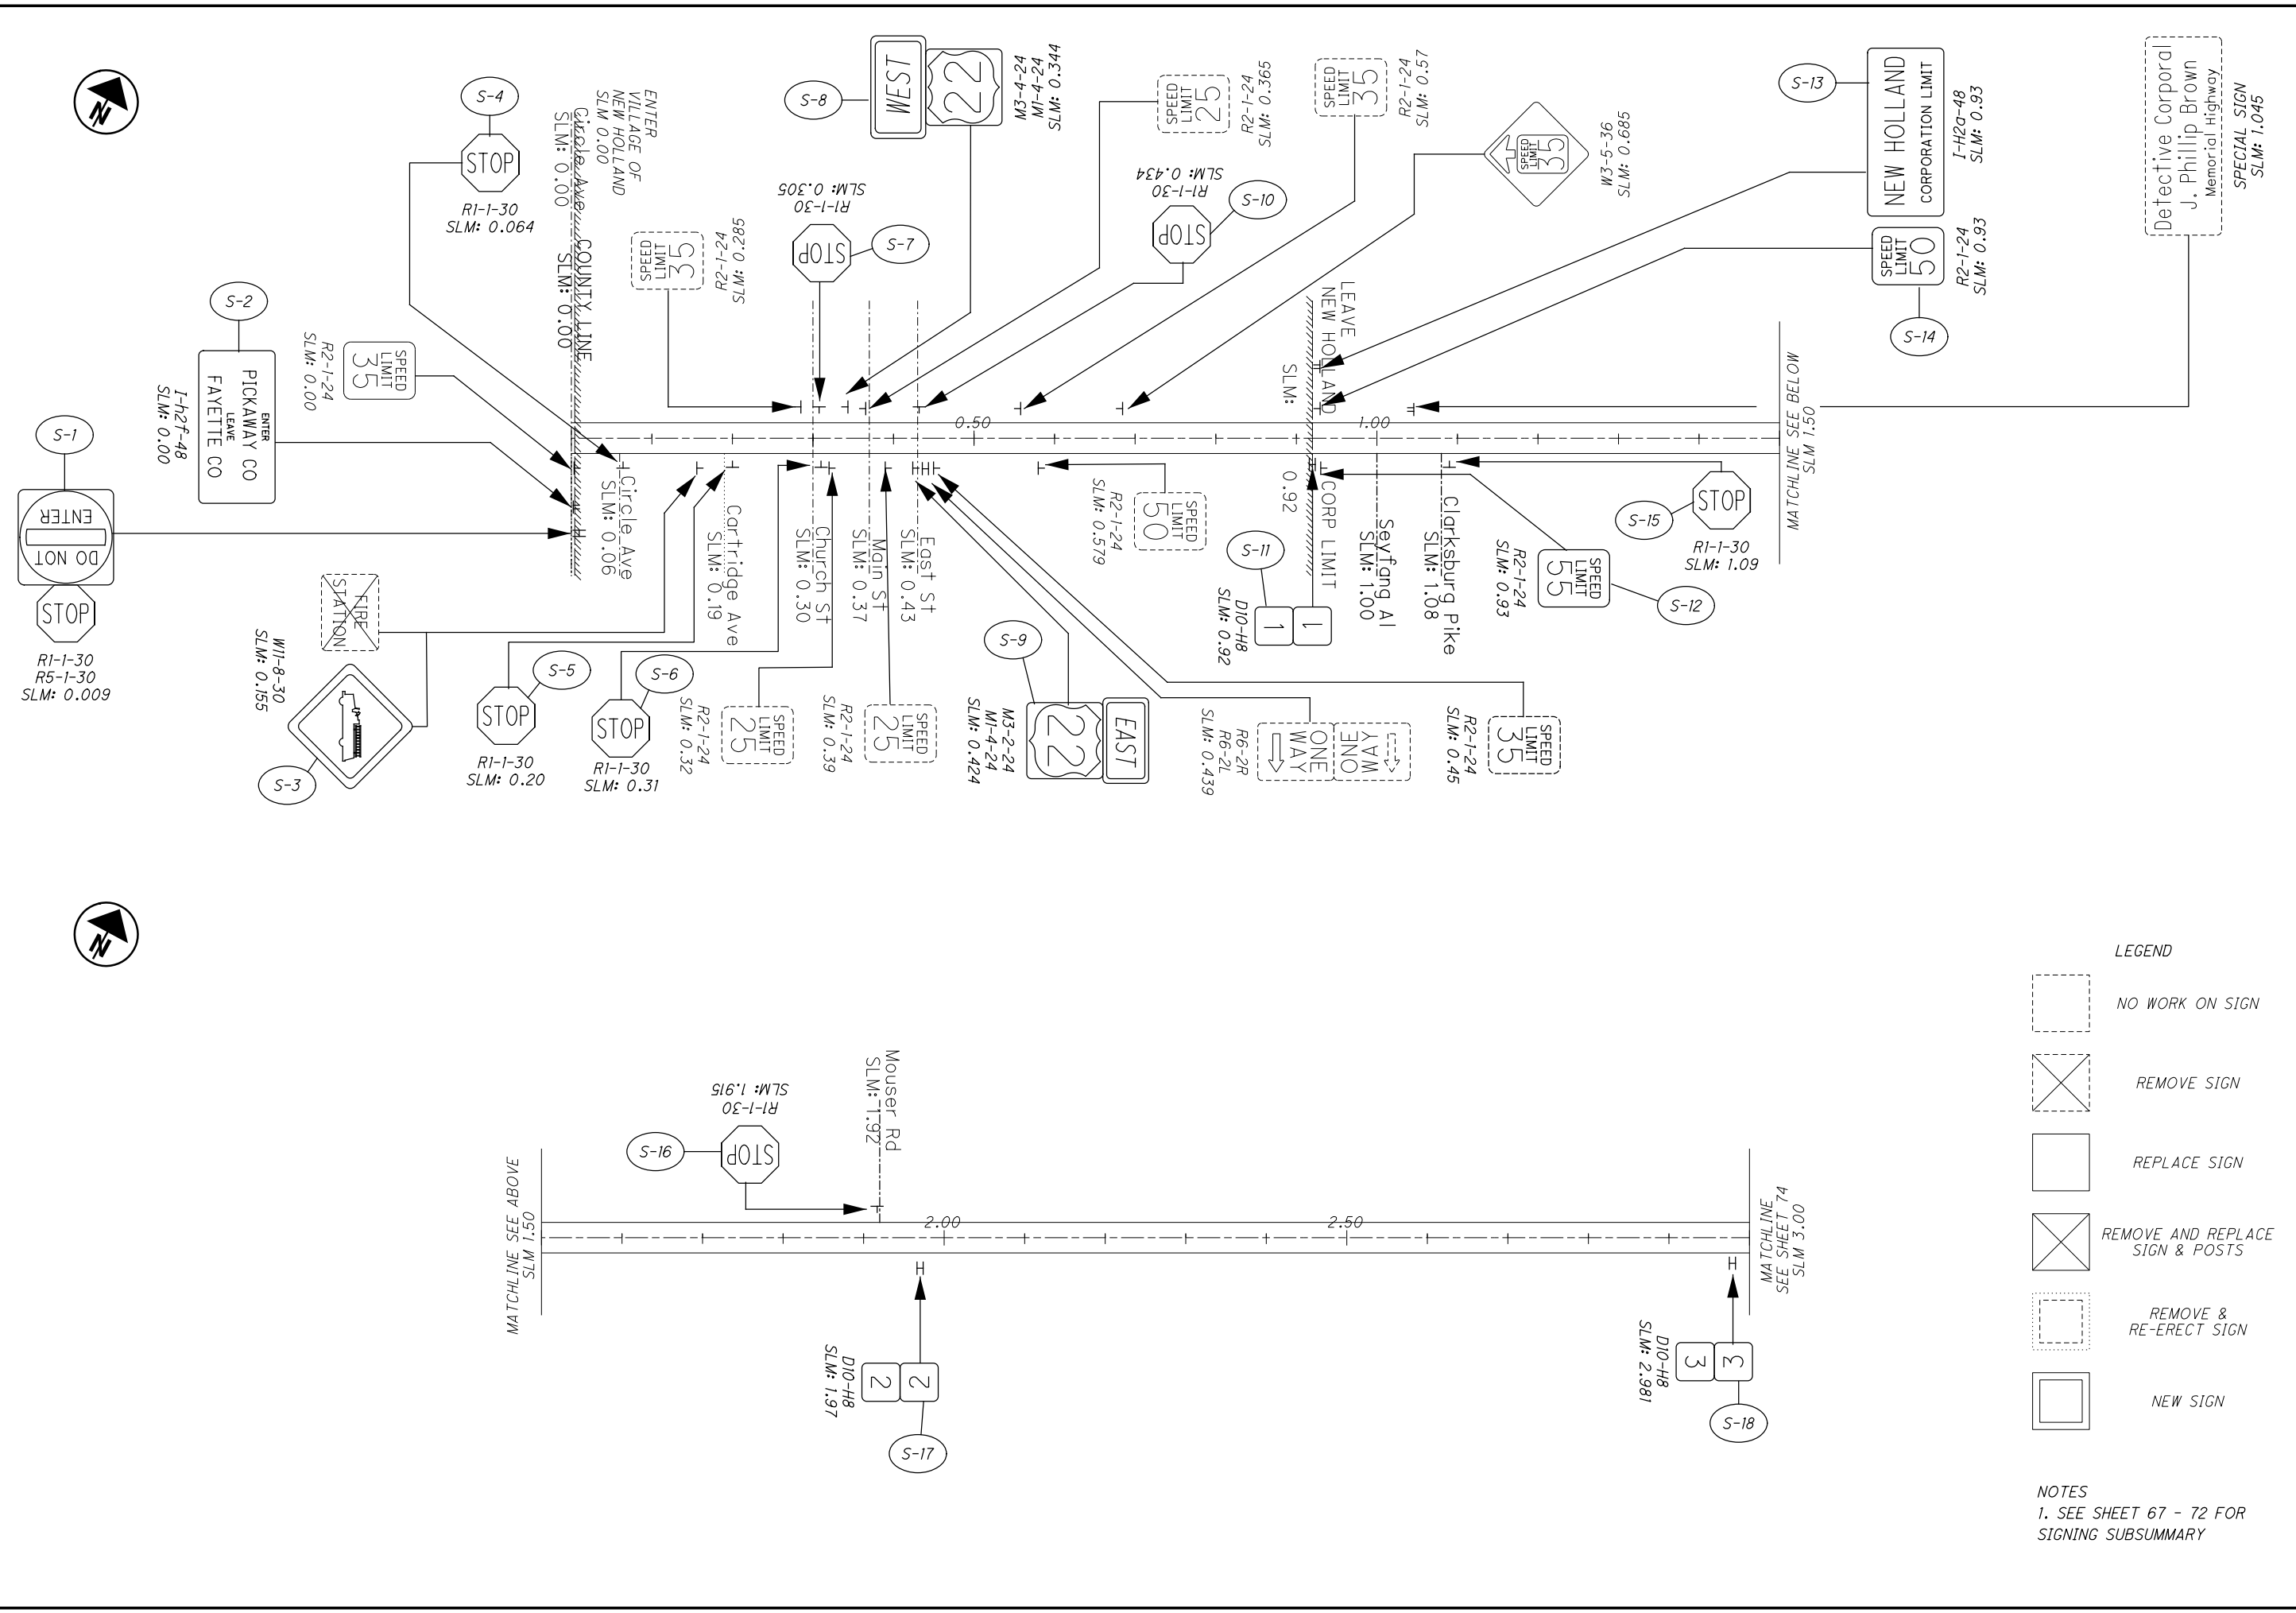



NOTES
 1. SEE SHEET 67 - 72 FOR SIGNING SUBSUMMARY

CALCULATED	VHP	CHECKED	XXX
0			



SIGNING PLAN
PIC-22: 0.00-3.00



FAY / PIC-SSR-FY21

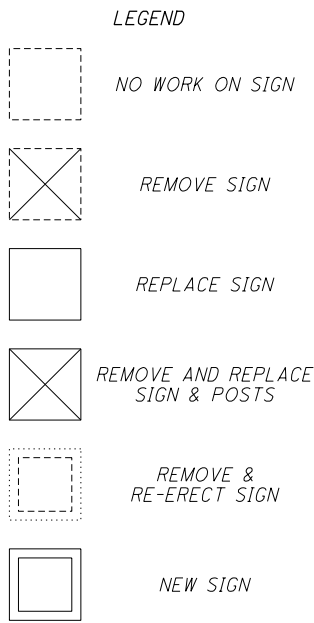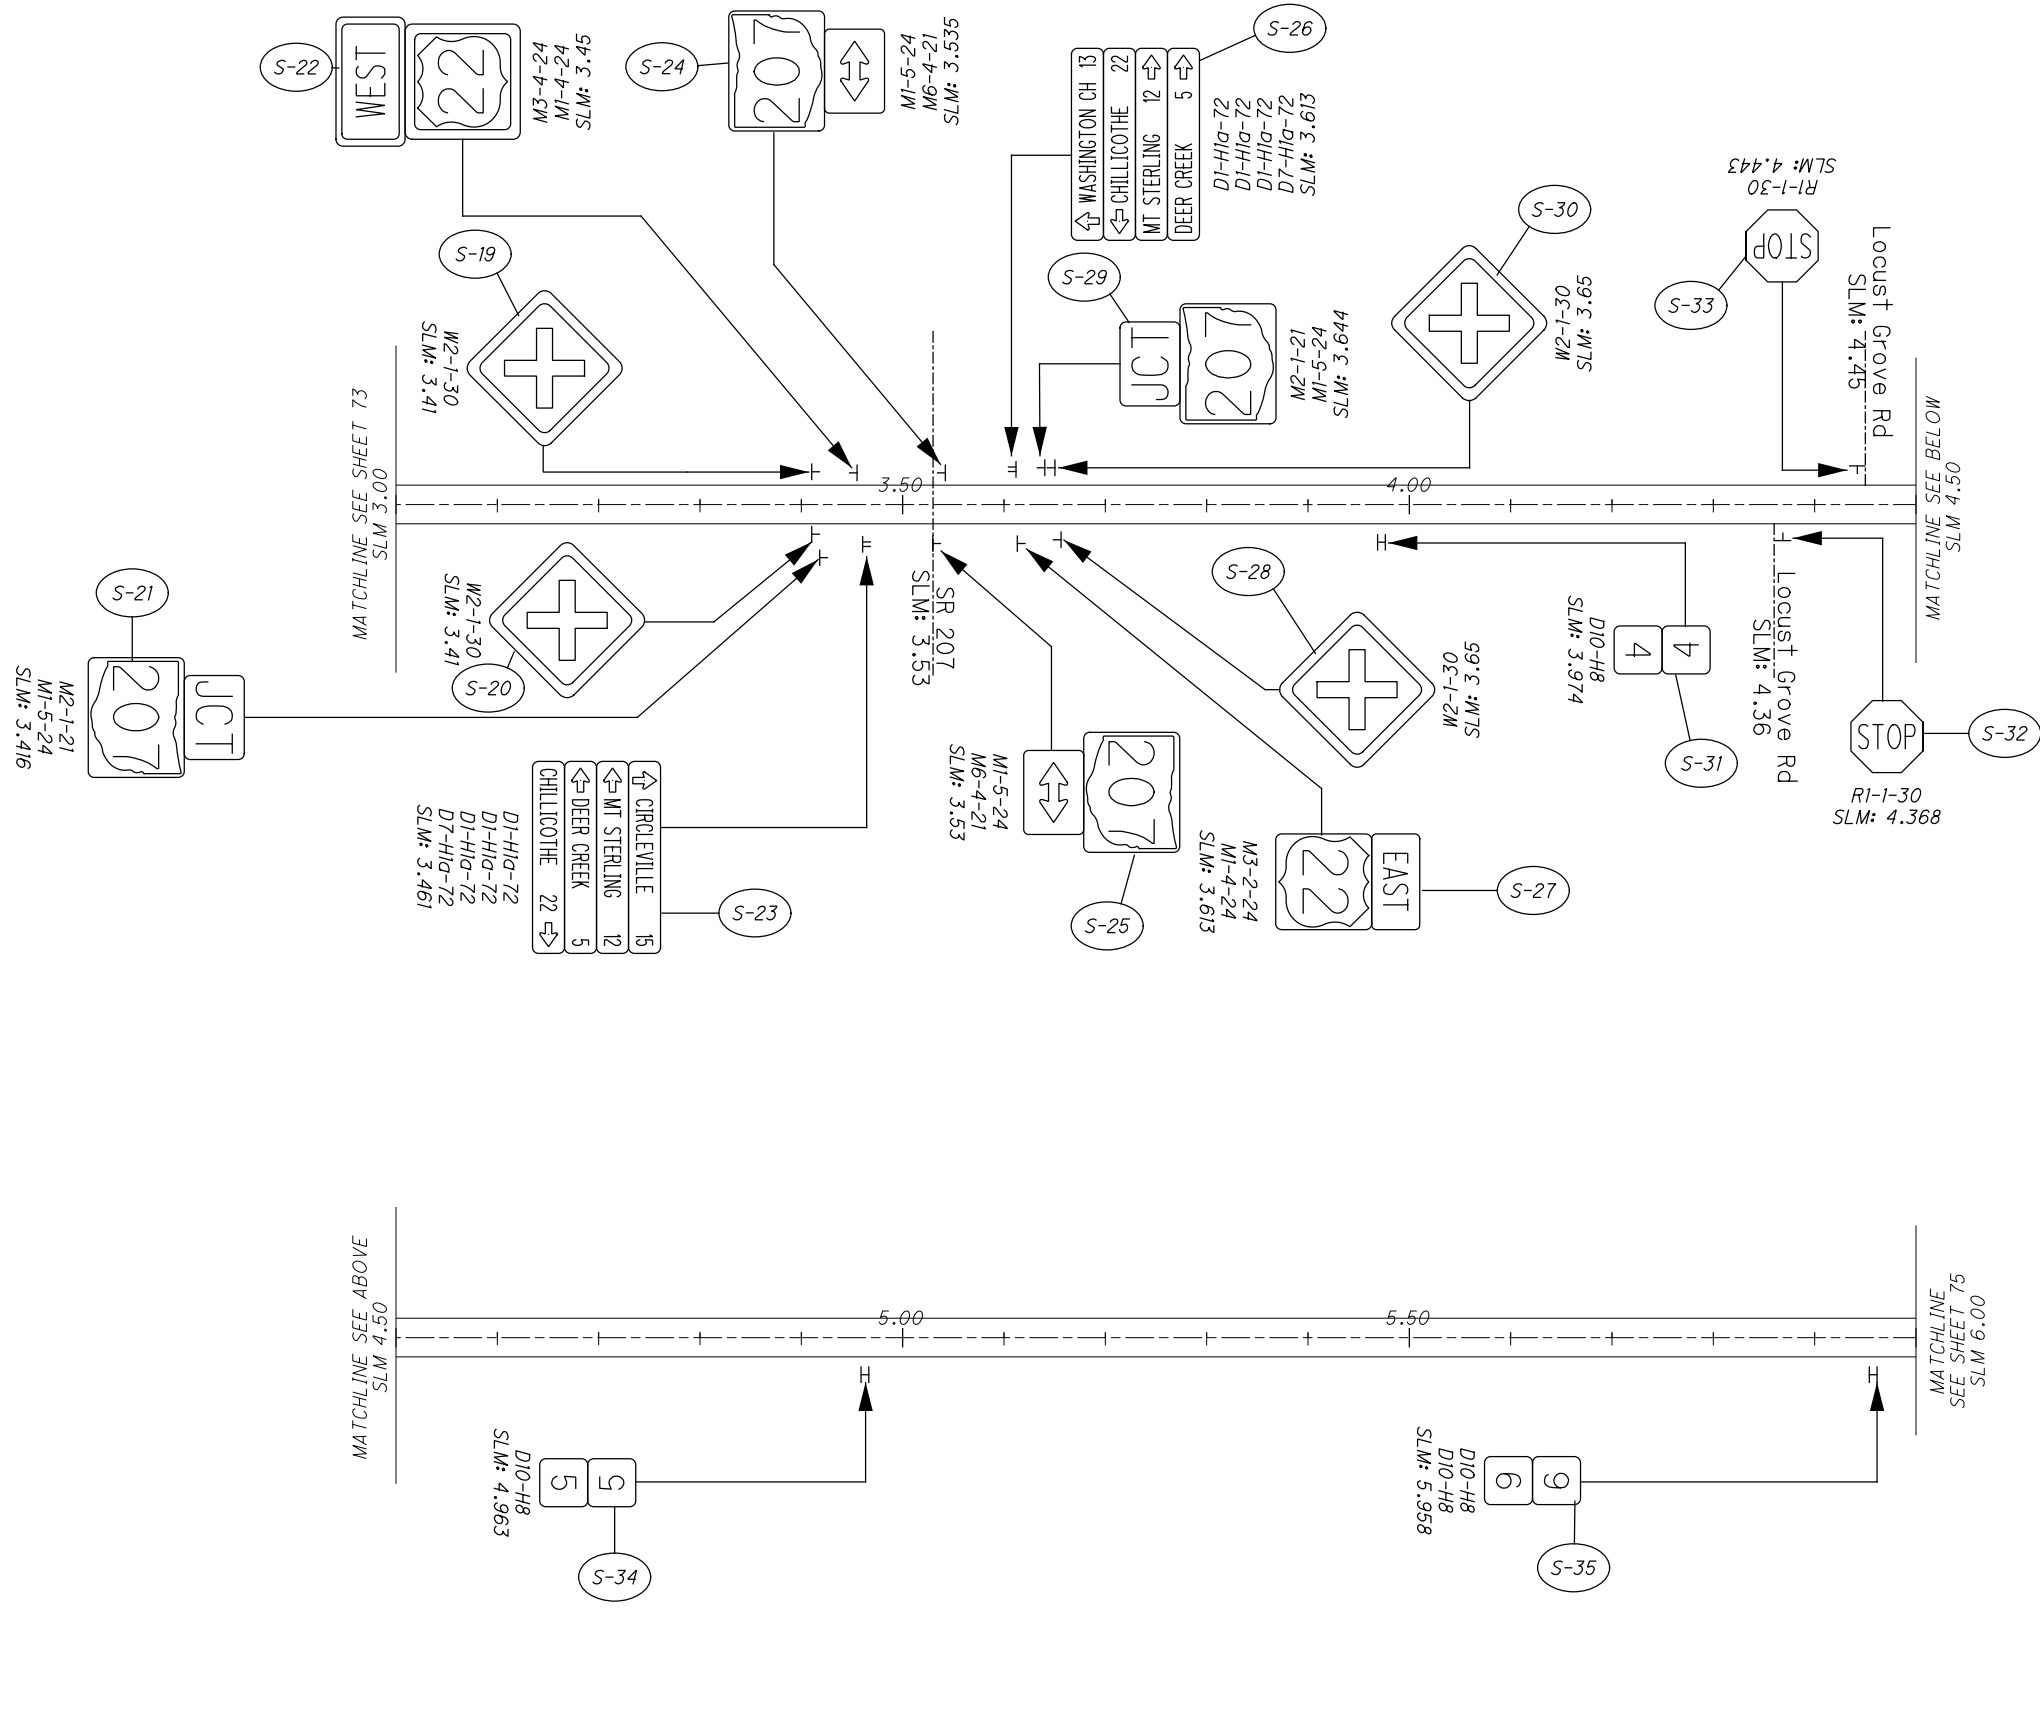


NOTES
1. SEE SHEET 67 - 72 FOR SIGNING SUBSUMMARY

CALCULATED	0
VHP	1000
CHECKED	XXX

SIGNING PLAN
PIC-22: 3.00-6.00

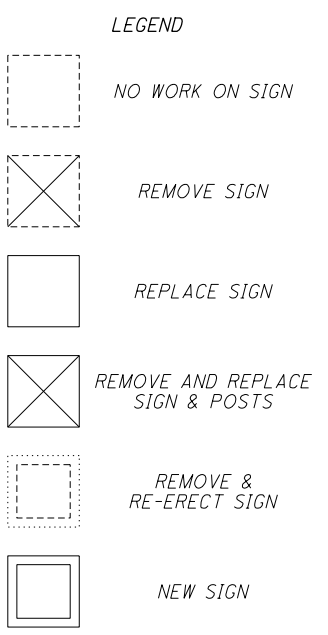
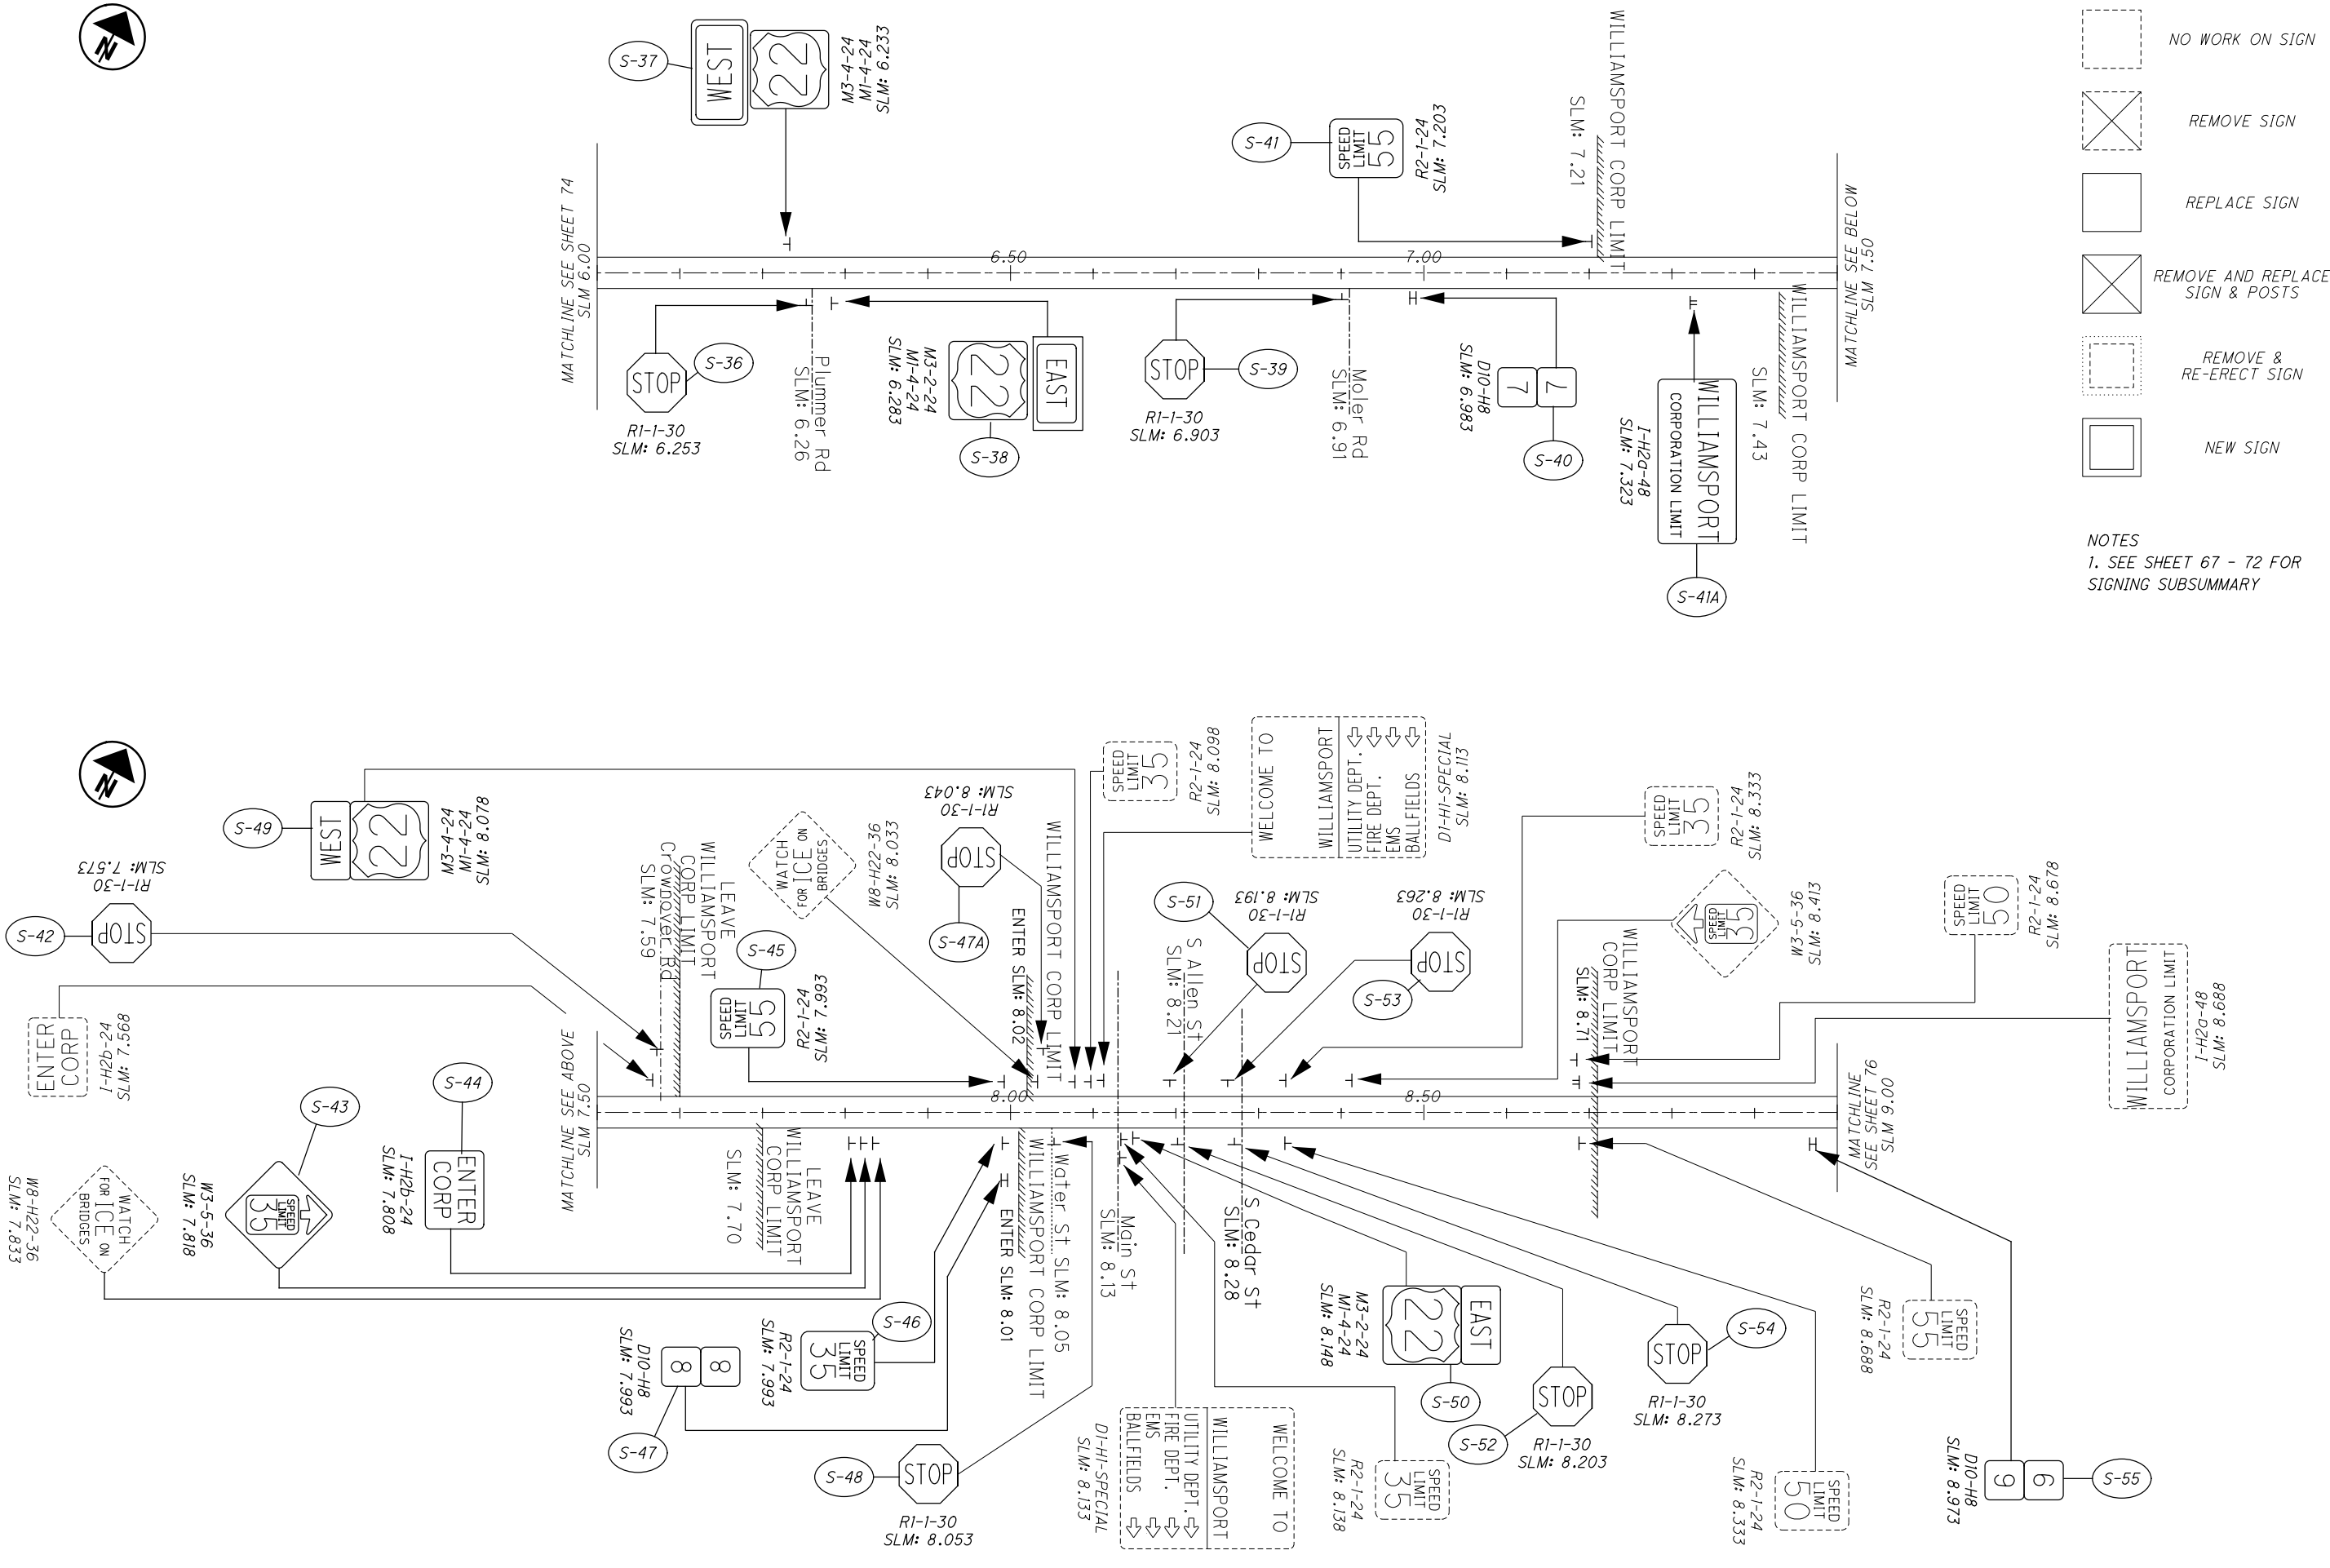


NOTES
 1. SEE SHEET 67 - 72 FOR SIGNING SUBSUMMARY

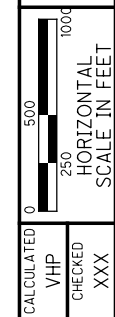







SIGNING PLAN
PIC-22: 6.00-9.00

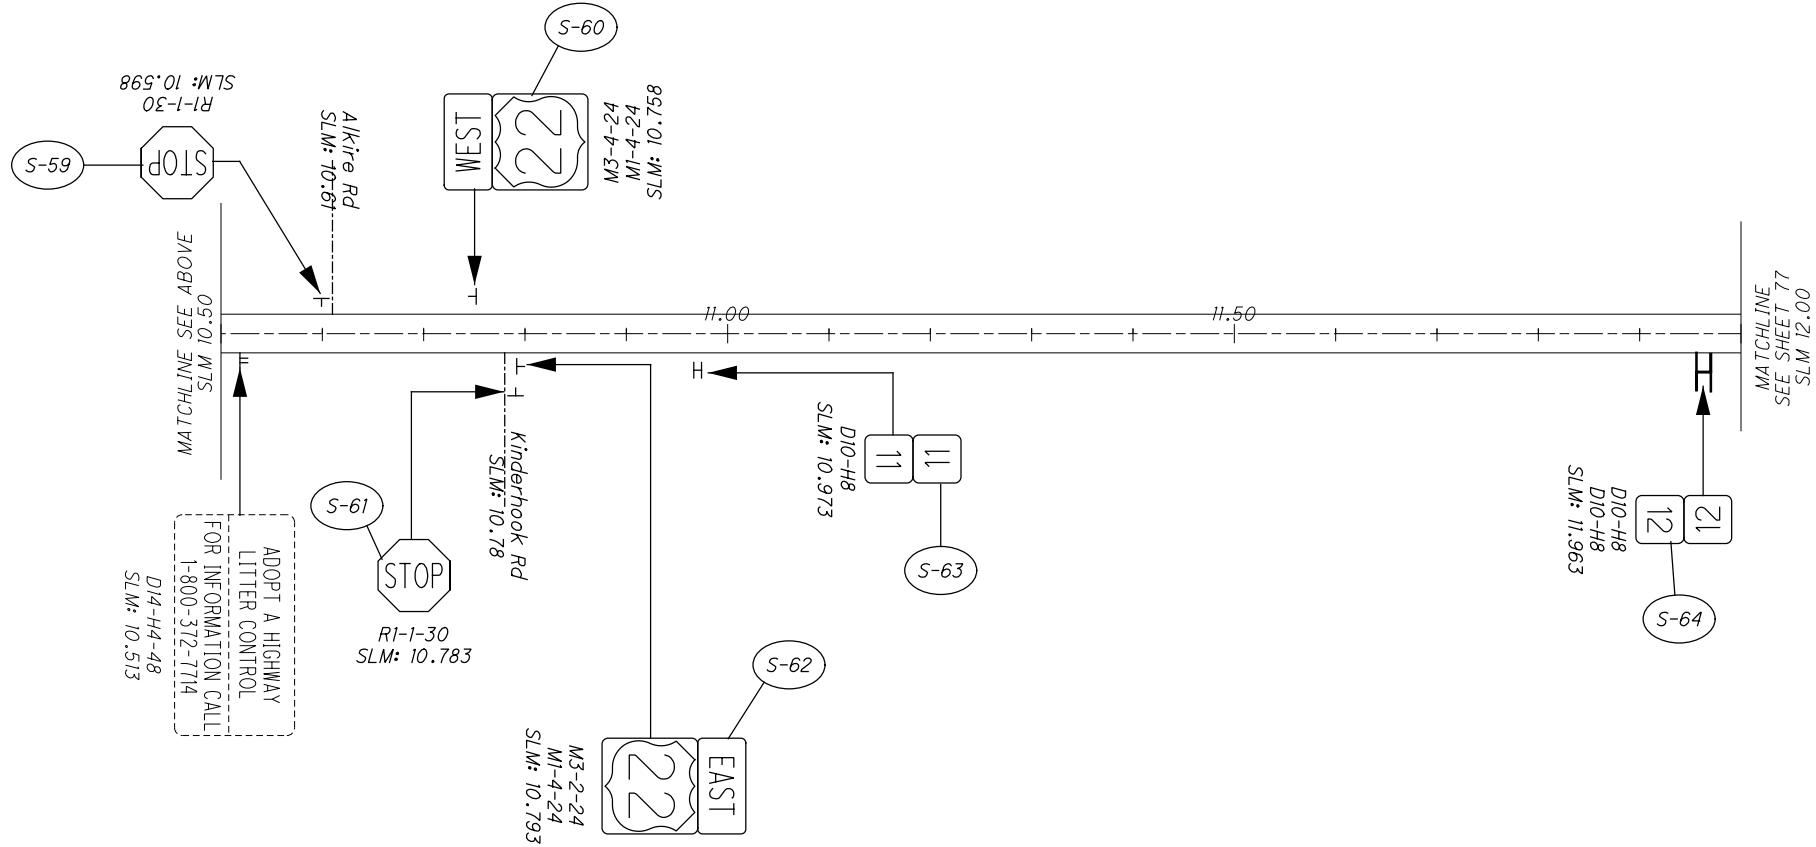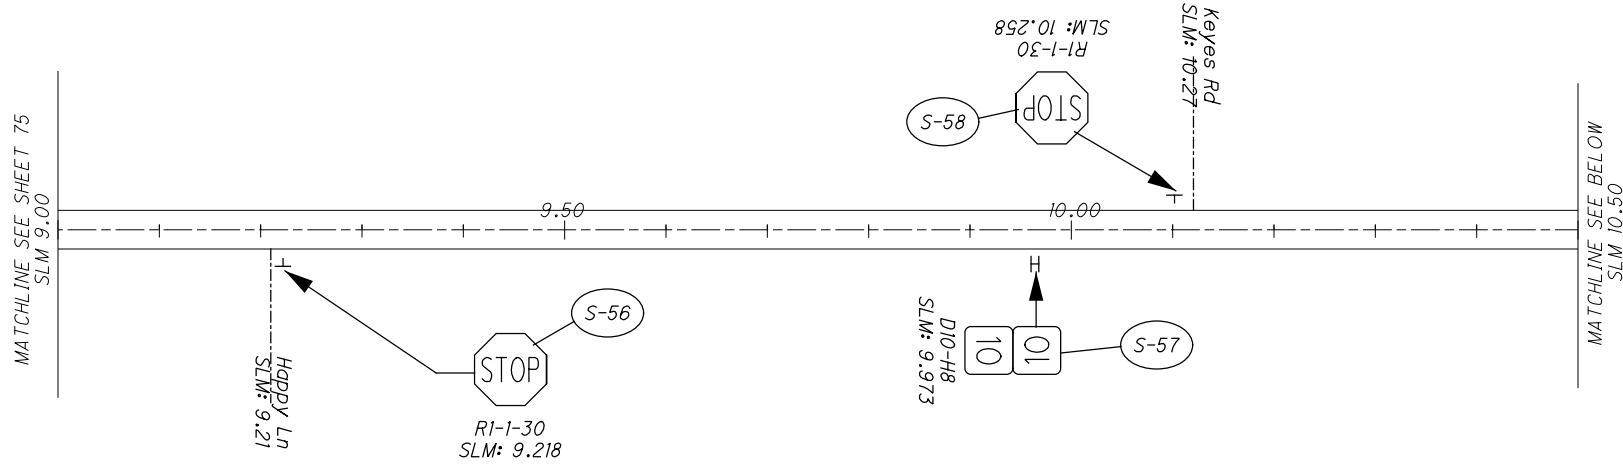FAY / PIC-SSR-FY21

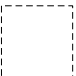

LEGEND

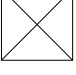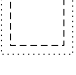-  NO WORK ON SIGN
-  REMOVE SIGN
-  REPLACE SIGN
-  REMOVE AND REPLACE SIGN & POSTS
-  REMOVE & RE-ERECT SIGN
-  NEW SIGN

NOTES
1. SEE SHEET 67 - 72 FOR SIGNING SUBSUMMARY

CALCULATED	VHP	CHECKED	XXX
------------	-----	---------	-----





SIGNING PLAN
PIC-22: 9.00-12.00

FAY / PIC-SSR-FY21



ADOPT A HIGHWAY
LITTER CONTROL
FOR INFORMATION CALL
1-800-372-7714
D14-H4-48
SLM: 12.403

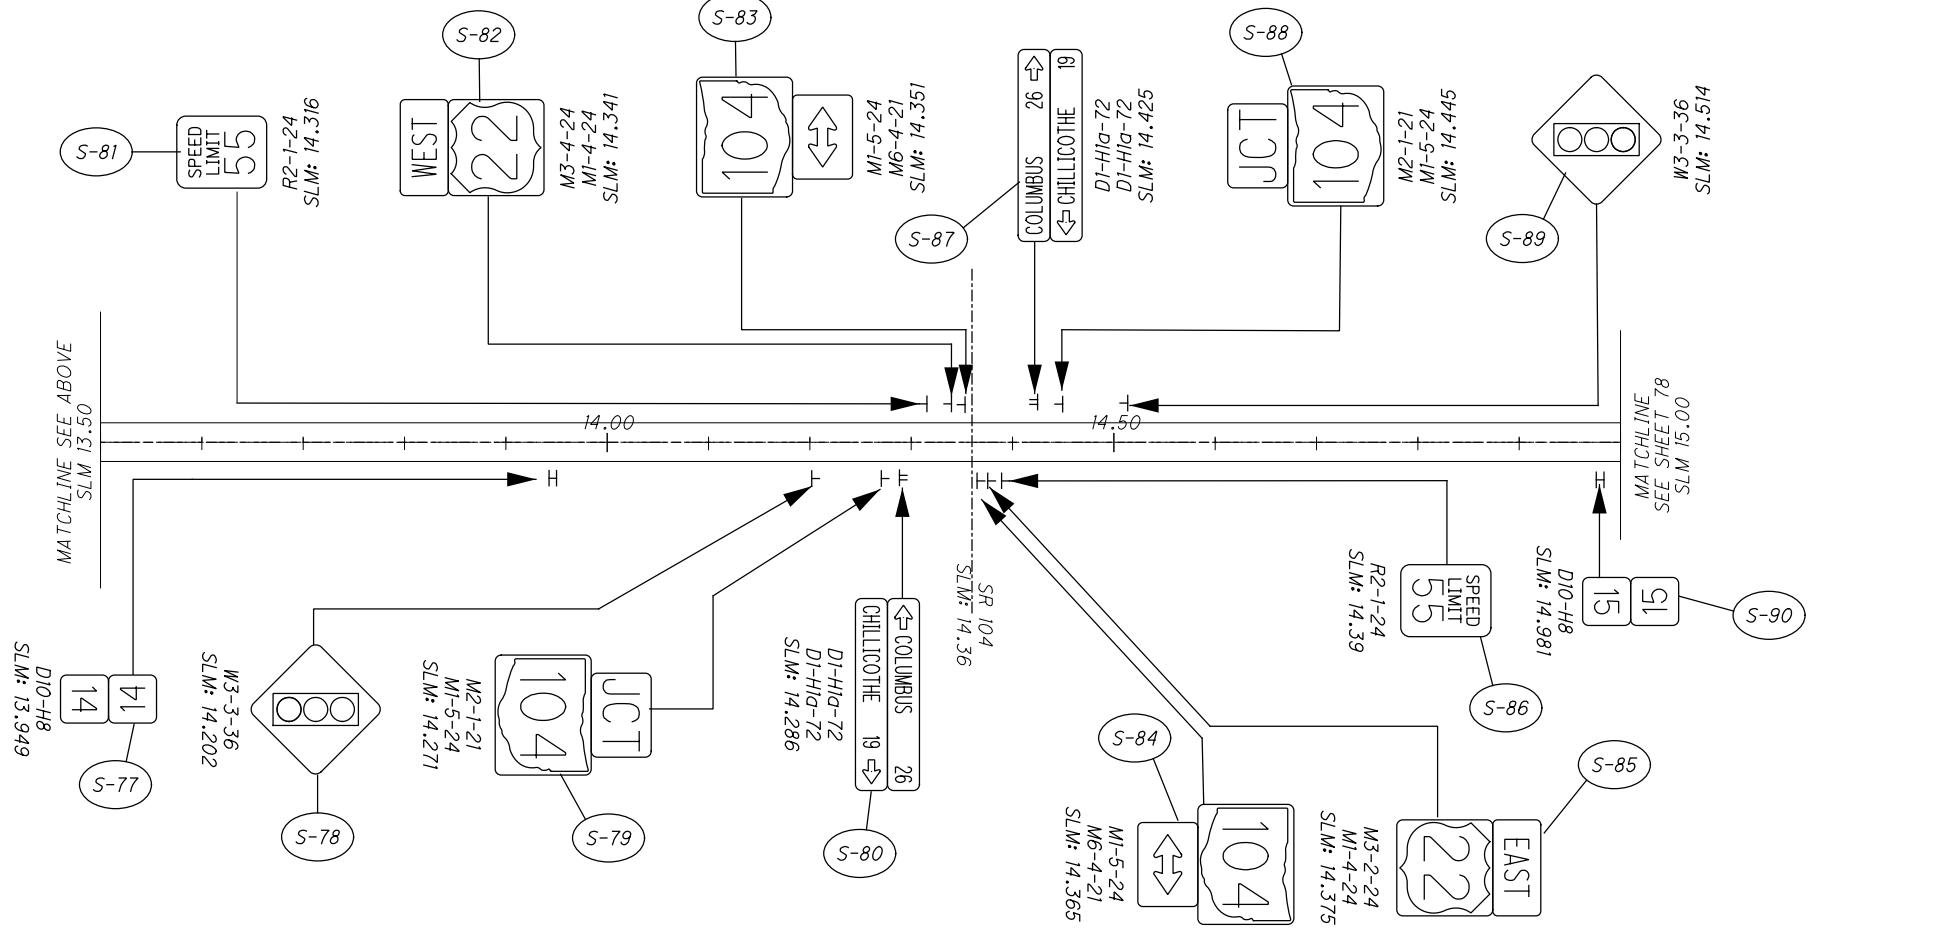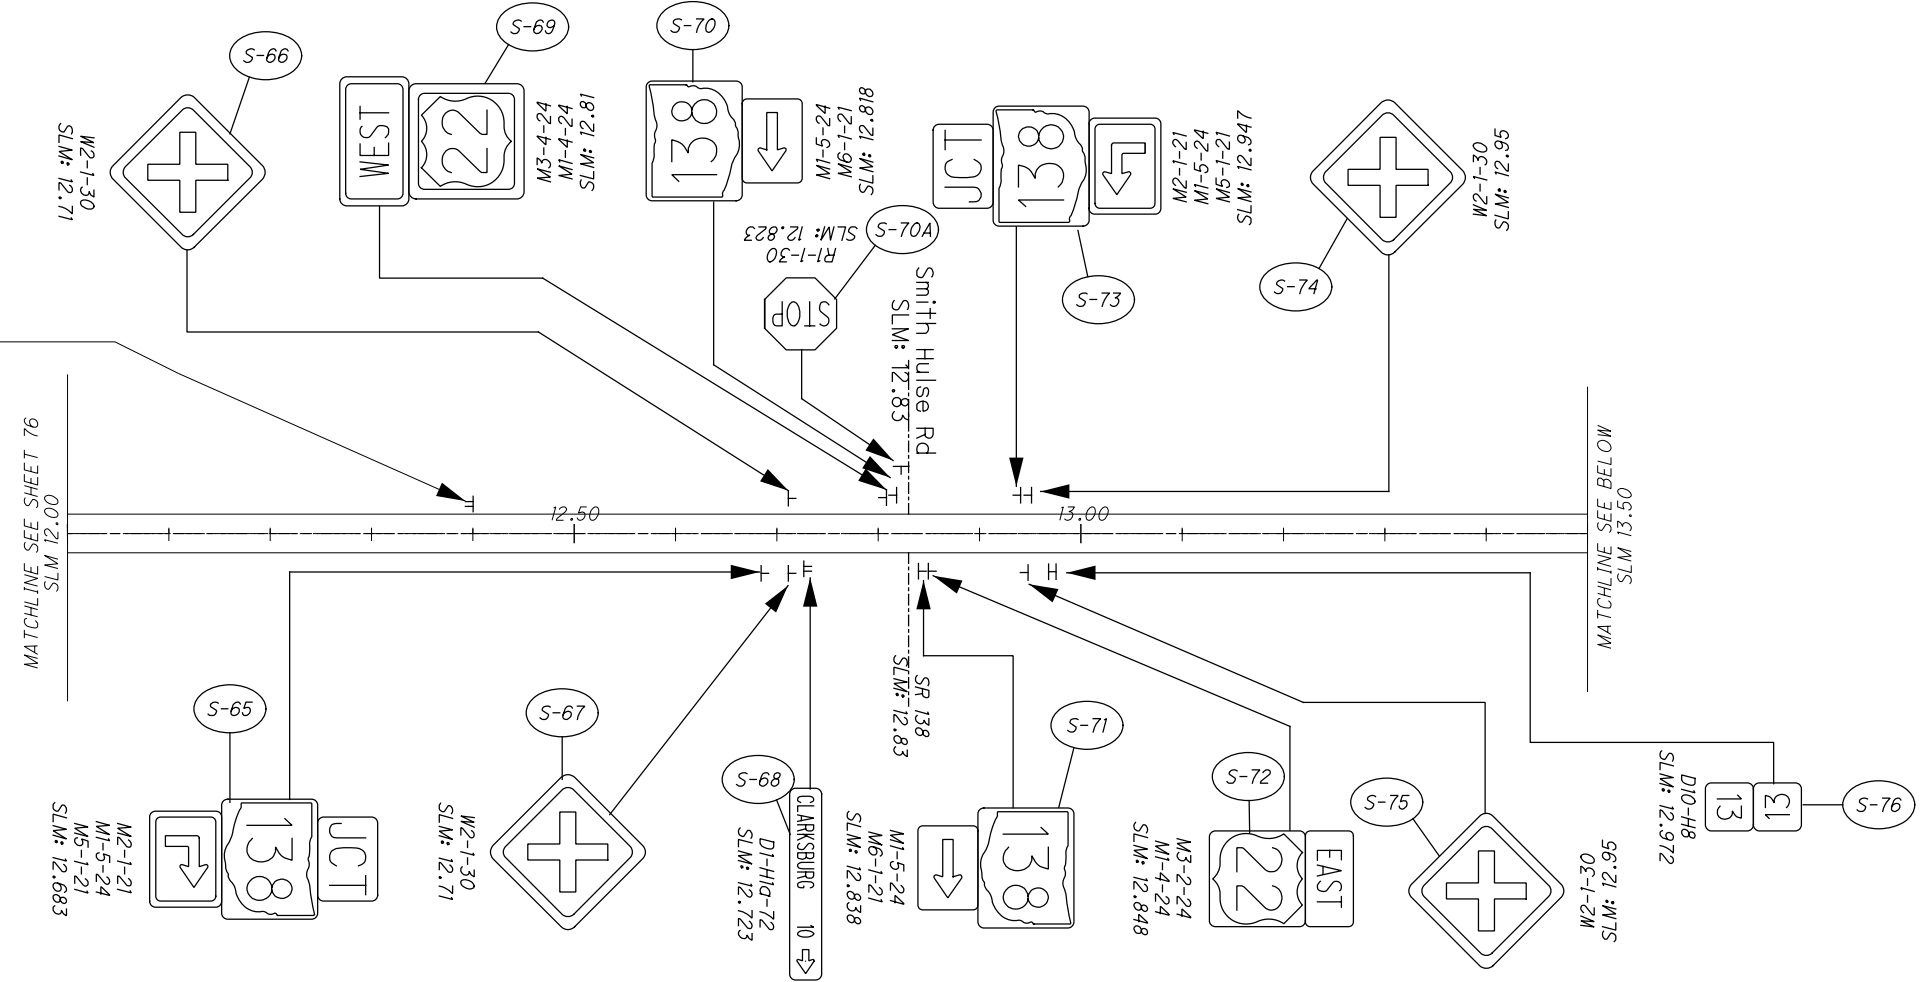

- LEGEND
- NO WORK ON SIGN
 - REMOVE SIGN
 - REPLACE SIGN
 - REMOVE AND REPLACE SIGN & POSTS
 - REMOVE & RE-ERECT SIGN
 - NEW SIGN


NOTES
1. SEE SHEET 67 - 72 FOR
SIGNING SUBSUMMARY

CALCULATED	VHP	CHECKED	XXX
0	500	250	1000
HORIZONTAL SCALE			IN FEET

SIGNING PLAN

PIC-22: 12.00-15.00

FAY / PIC-SSR-FY21

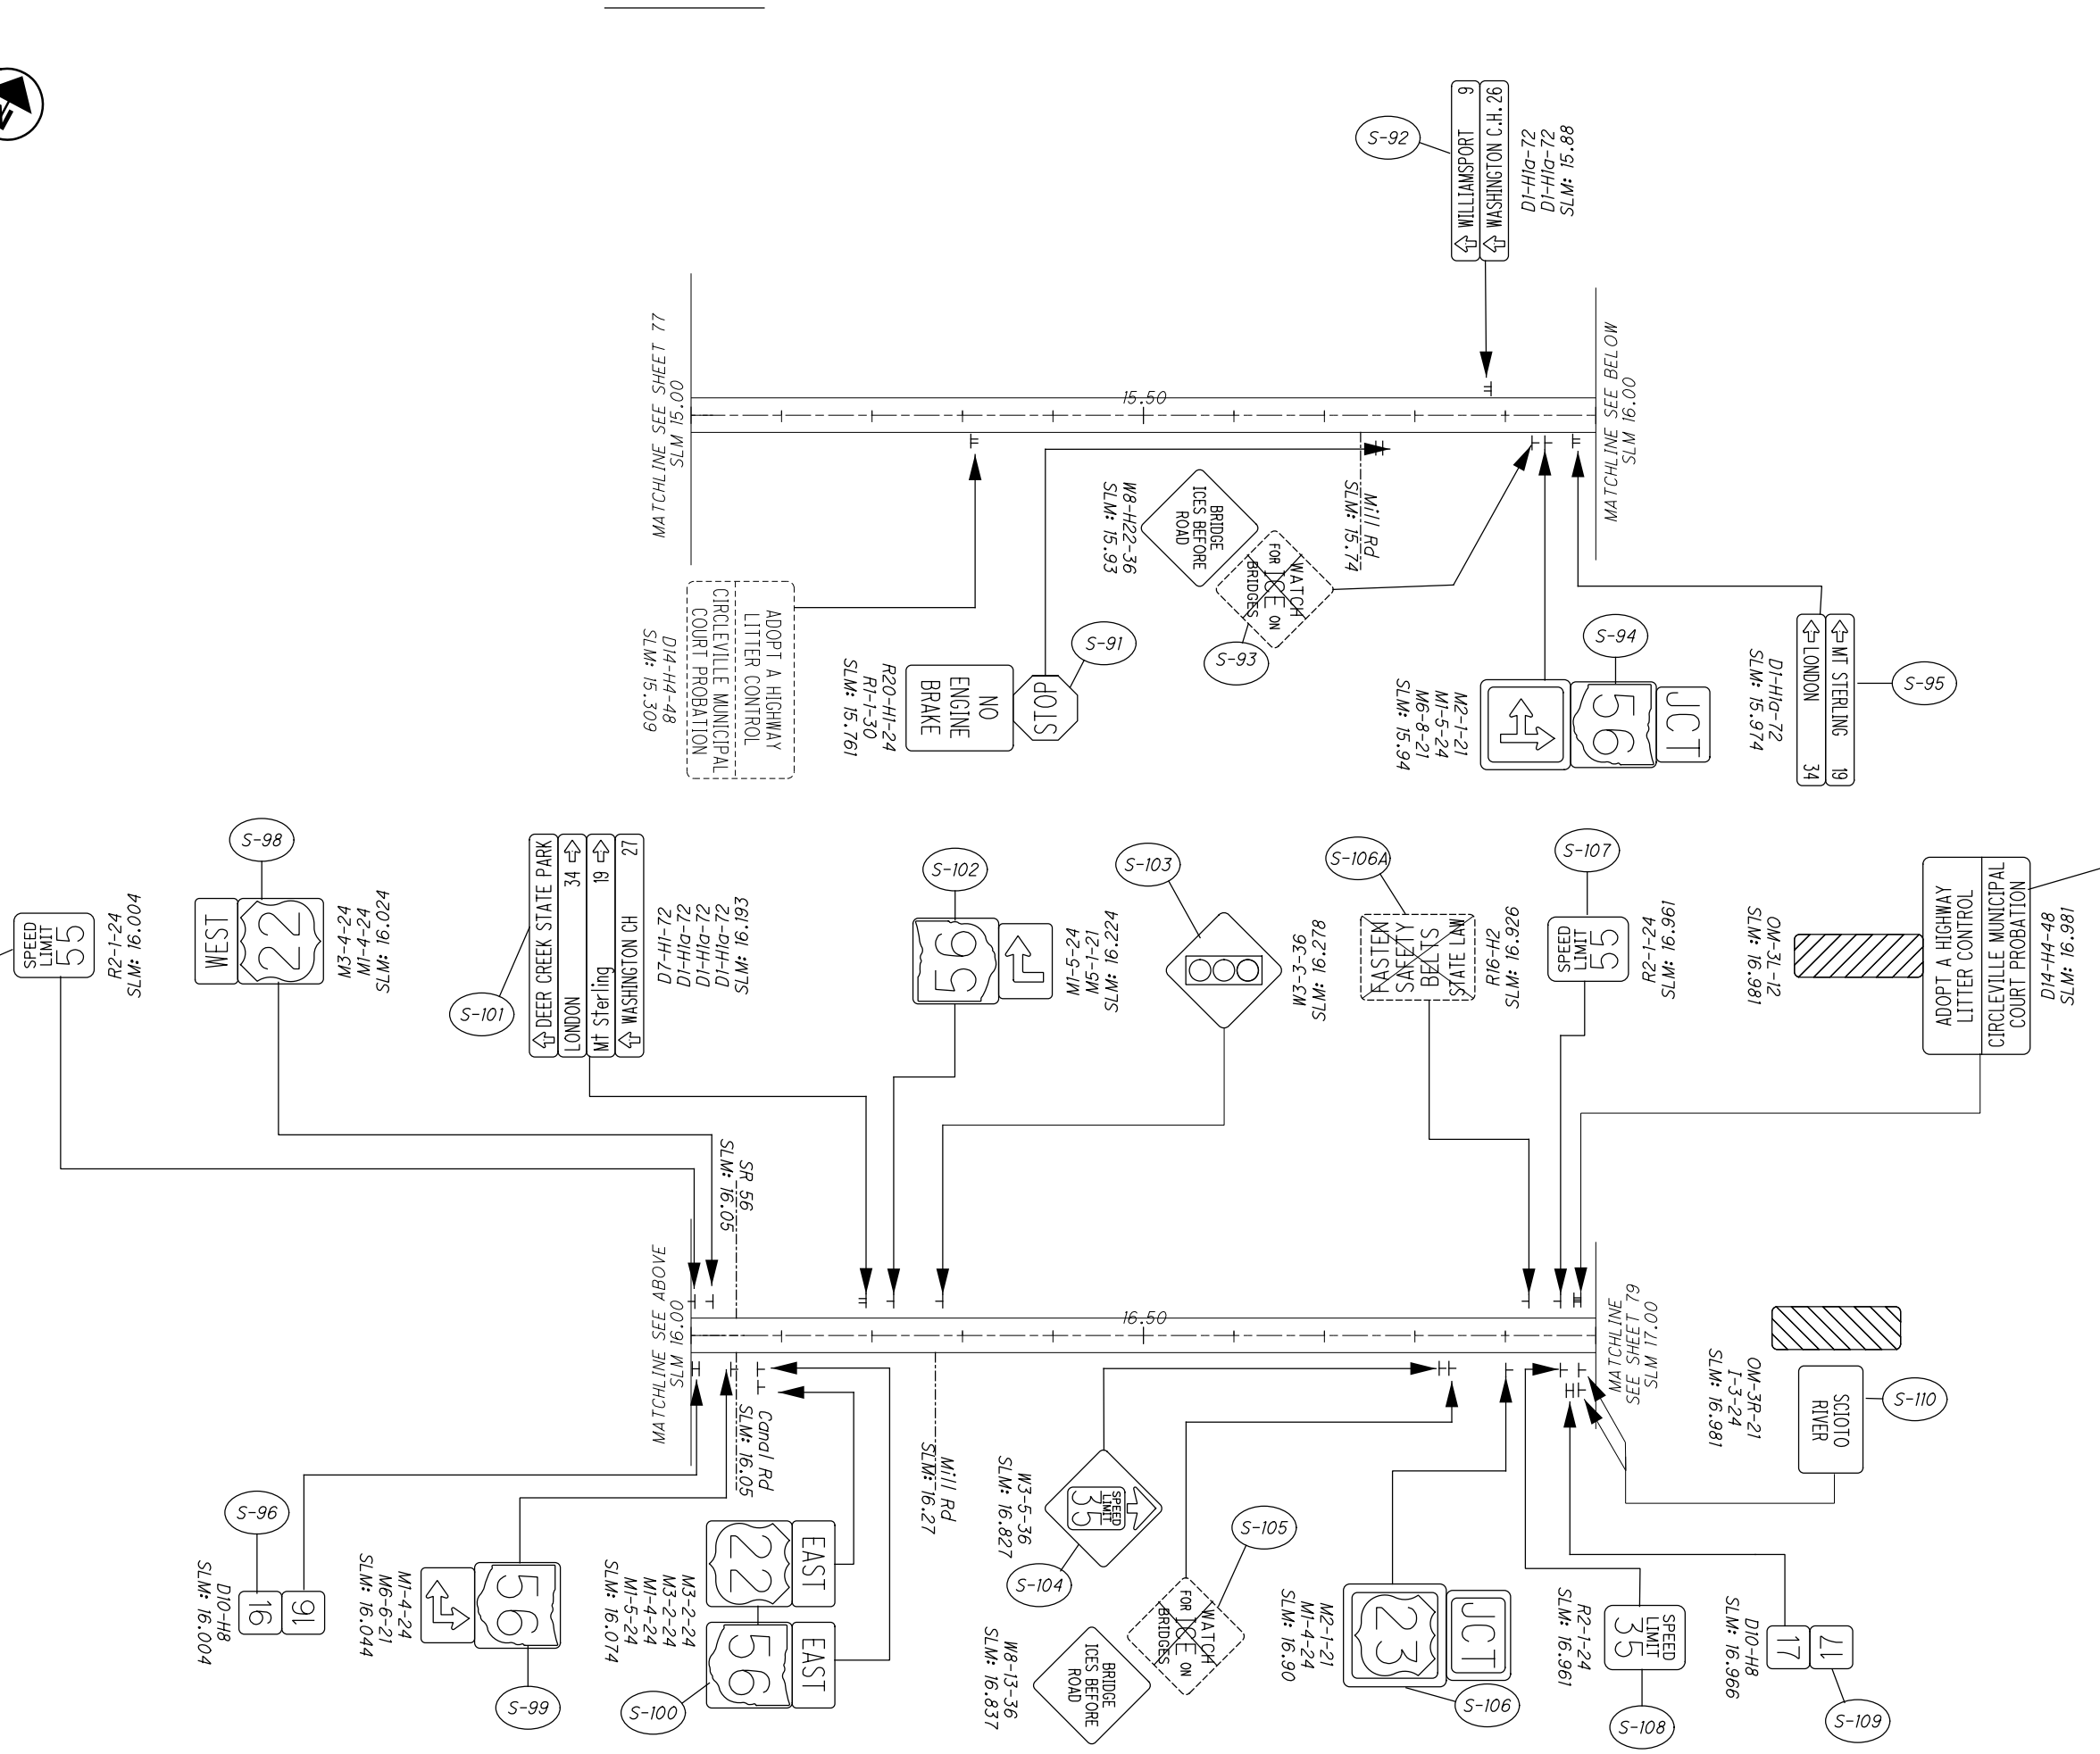

LEGEND


- NO WORK ON SIGN
- REMOVE SIGN
- REPLACE SIGN
- REMOVE AND REPLACE SIGN & POSTS
- REMOVE & RE-ERECT SIGN
- NEW SIGN

NOTES
1. SEE SHEET 67 - 72 FOR SIGNING SUBSUMMARY

CALCULATED	0
VHP	
CHECKED	XXX




SIGNING PLAN
PIC-22: 15.00-17.00

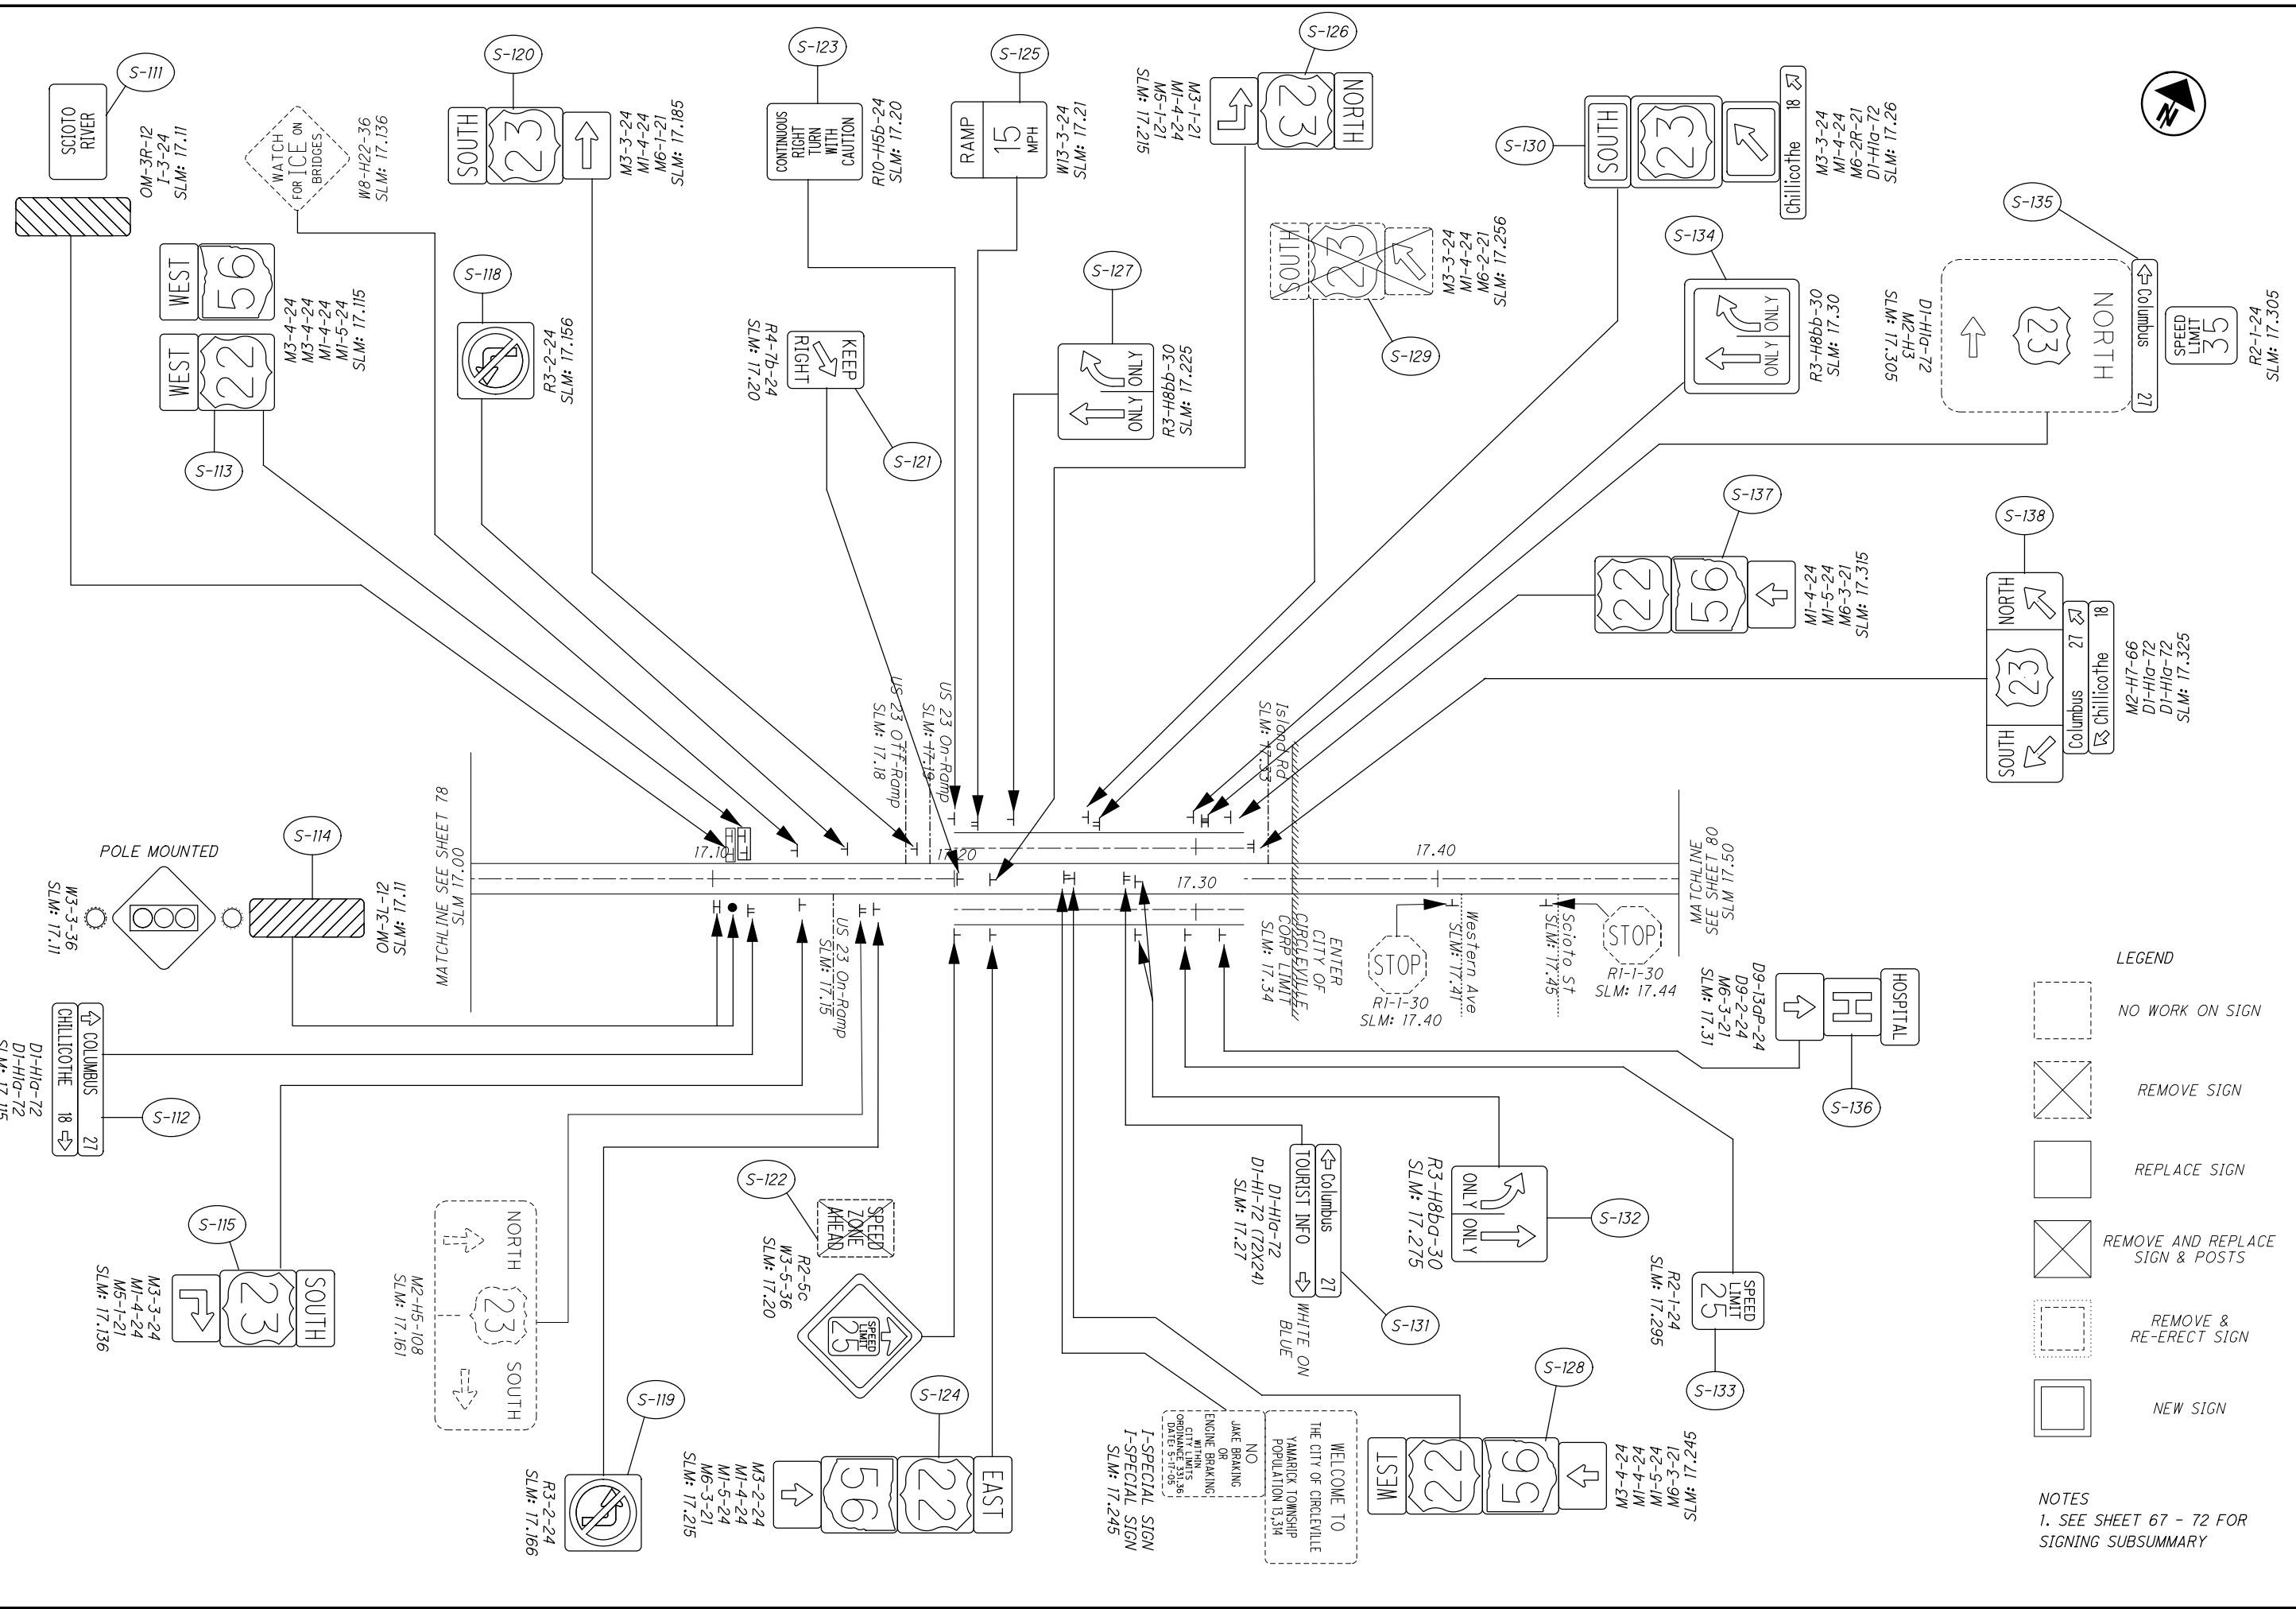

LEGEND

- NO WORK ON SIGN
- REMOVE SIGN
- REPLACE SIGN
- REMOVE AND REPLACE SIGN & POSTS
- REMOVE & RE-ERECT SIGN
- NEW SIGN

NOTES
 1. SEE SHEET 67 - 72 FOR SIGNING SUBSUMMARY

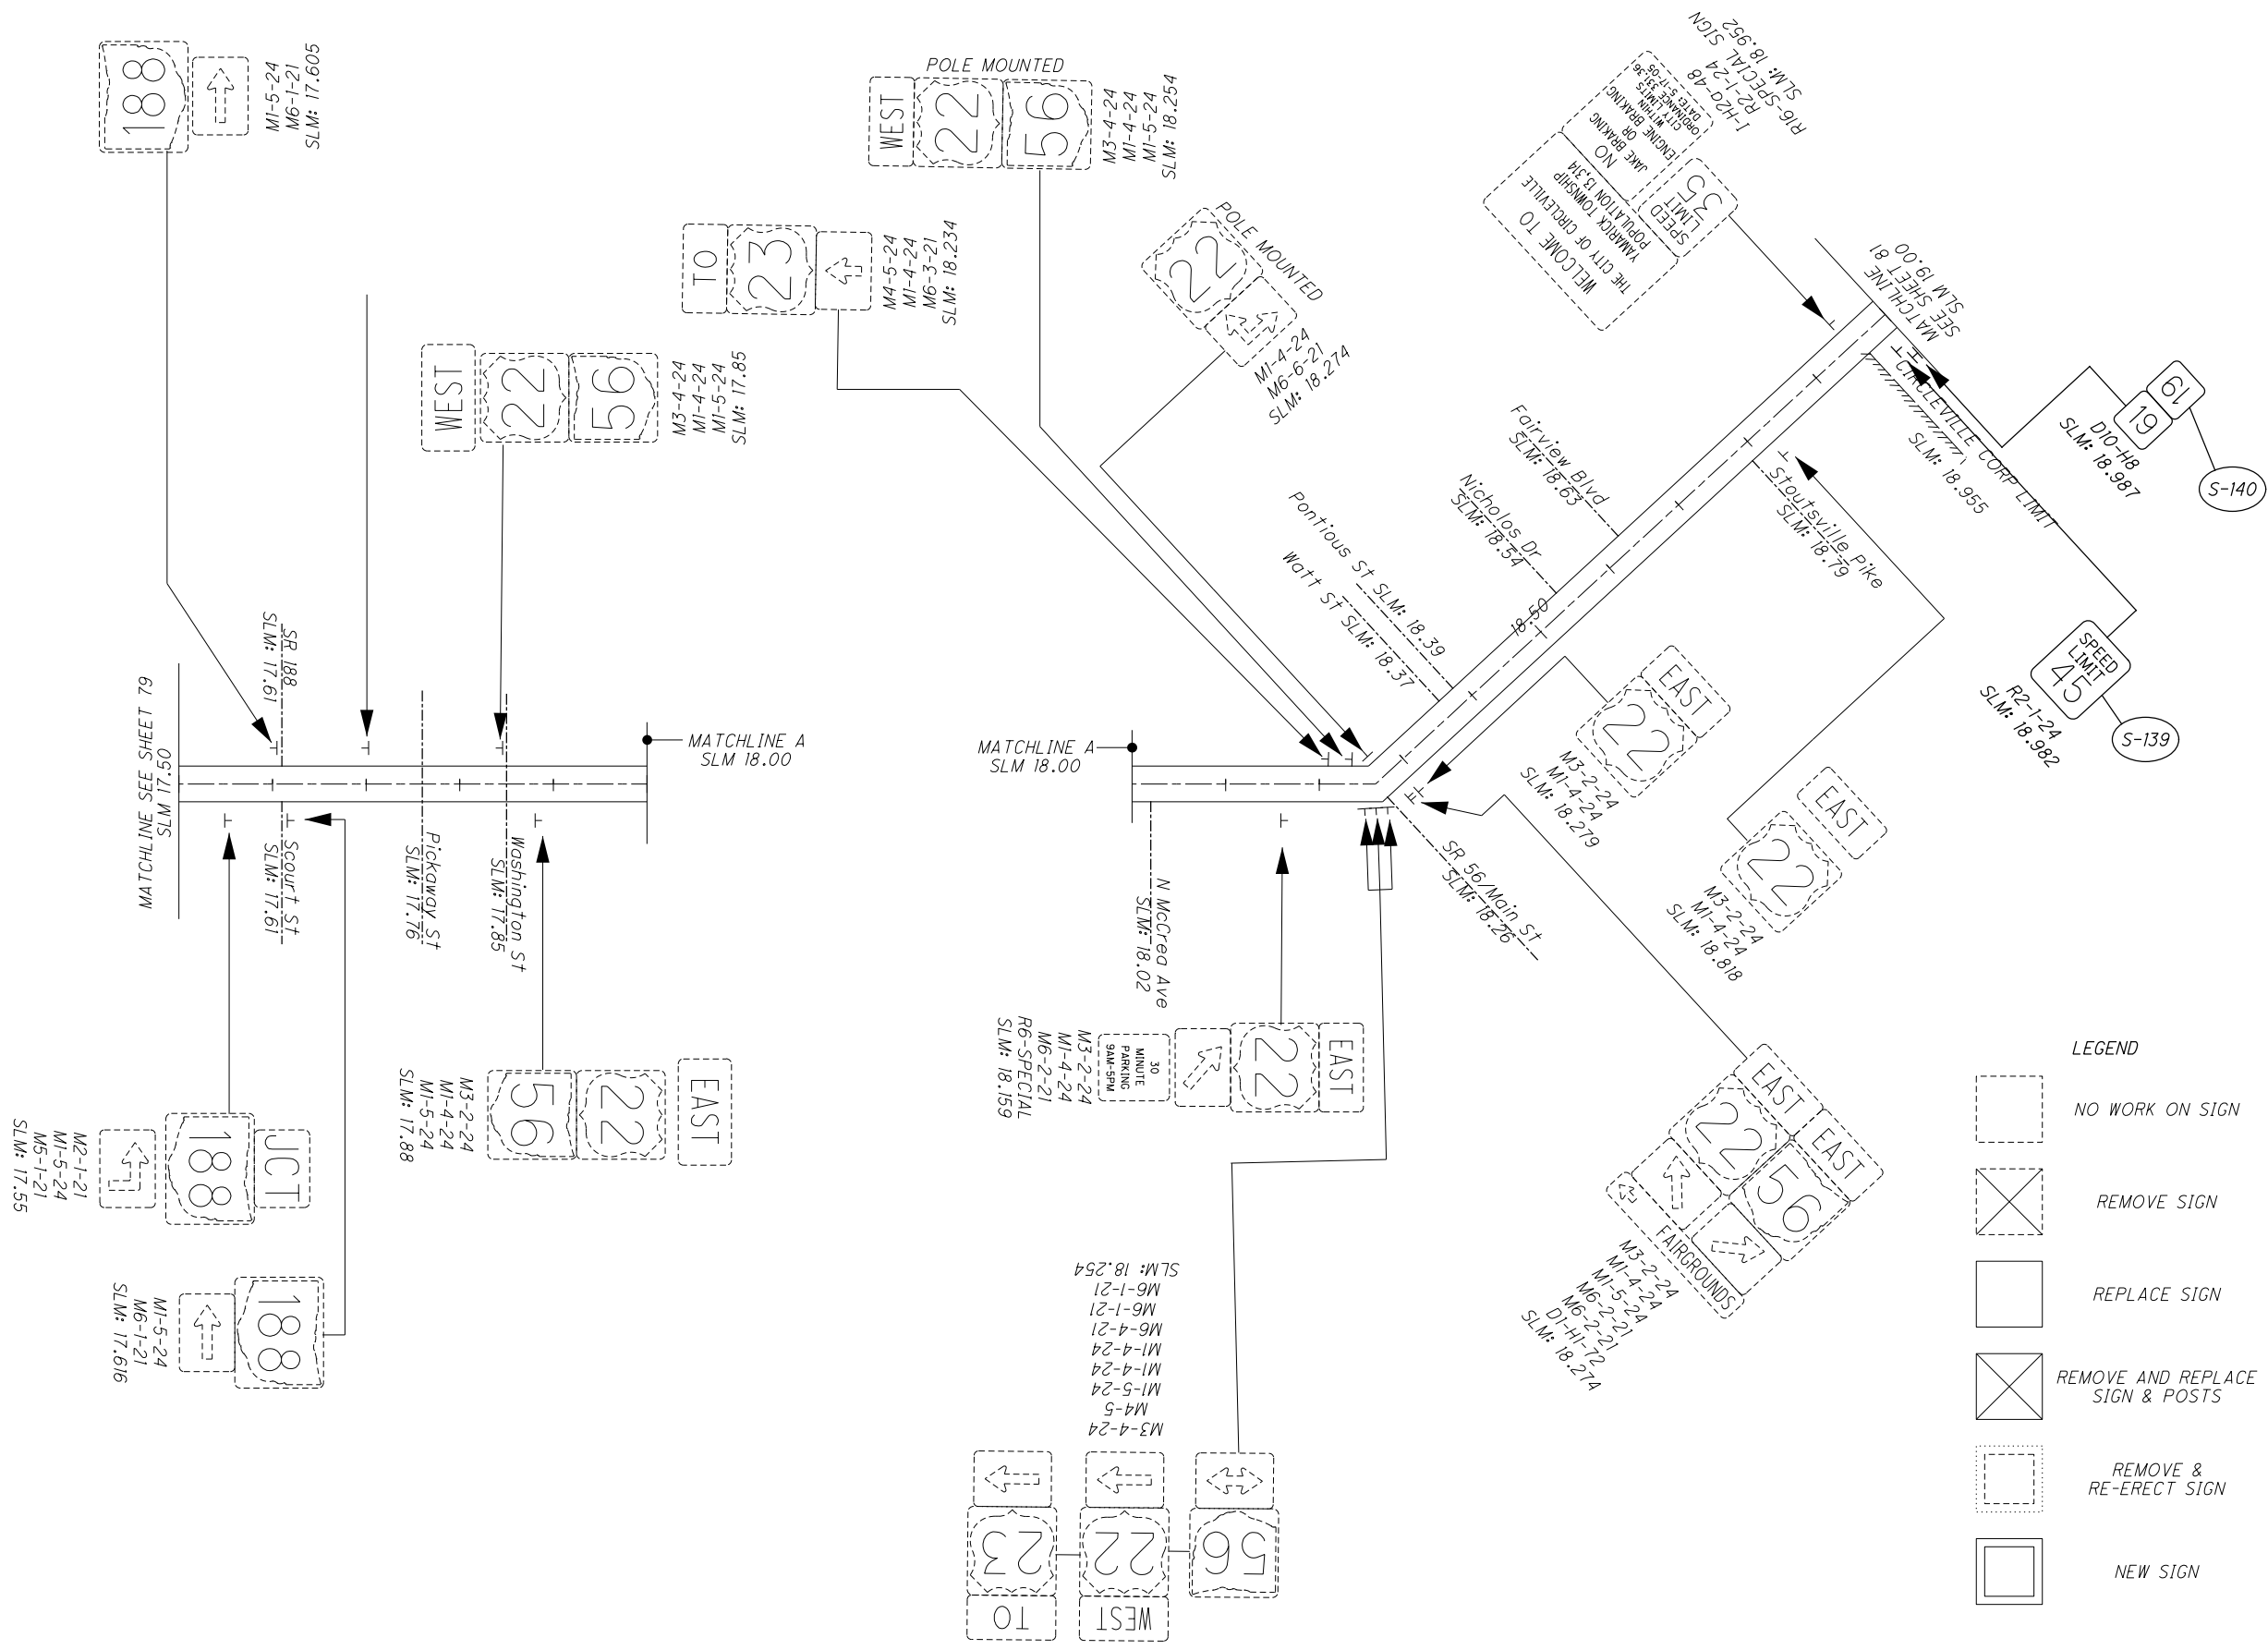


- LEGEND**
- NO WORK ON SIGN
 - REMOVE SIGN
 - REPLACE SIGN
 - REMOVE AND REPLACE SIGN & POSTS
 - REMOVE & RE-ERECT SIGN
 - NEW SIGN


NOTES
1. SEE SHEET 67 - 72 FOR SIGNING SUBSUMMARY

CALCULATED	VHP	CHECKED	XXX
HORIZONTAL SCALE IN FEET			


SIGNING PLAN
PIC-22: 17.50-19.00

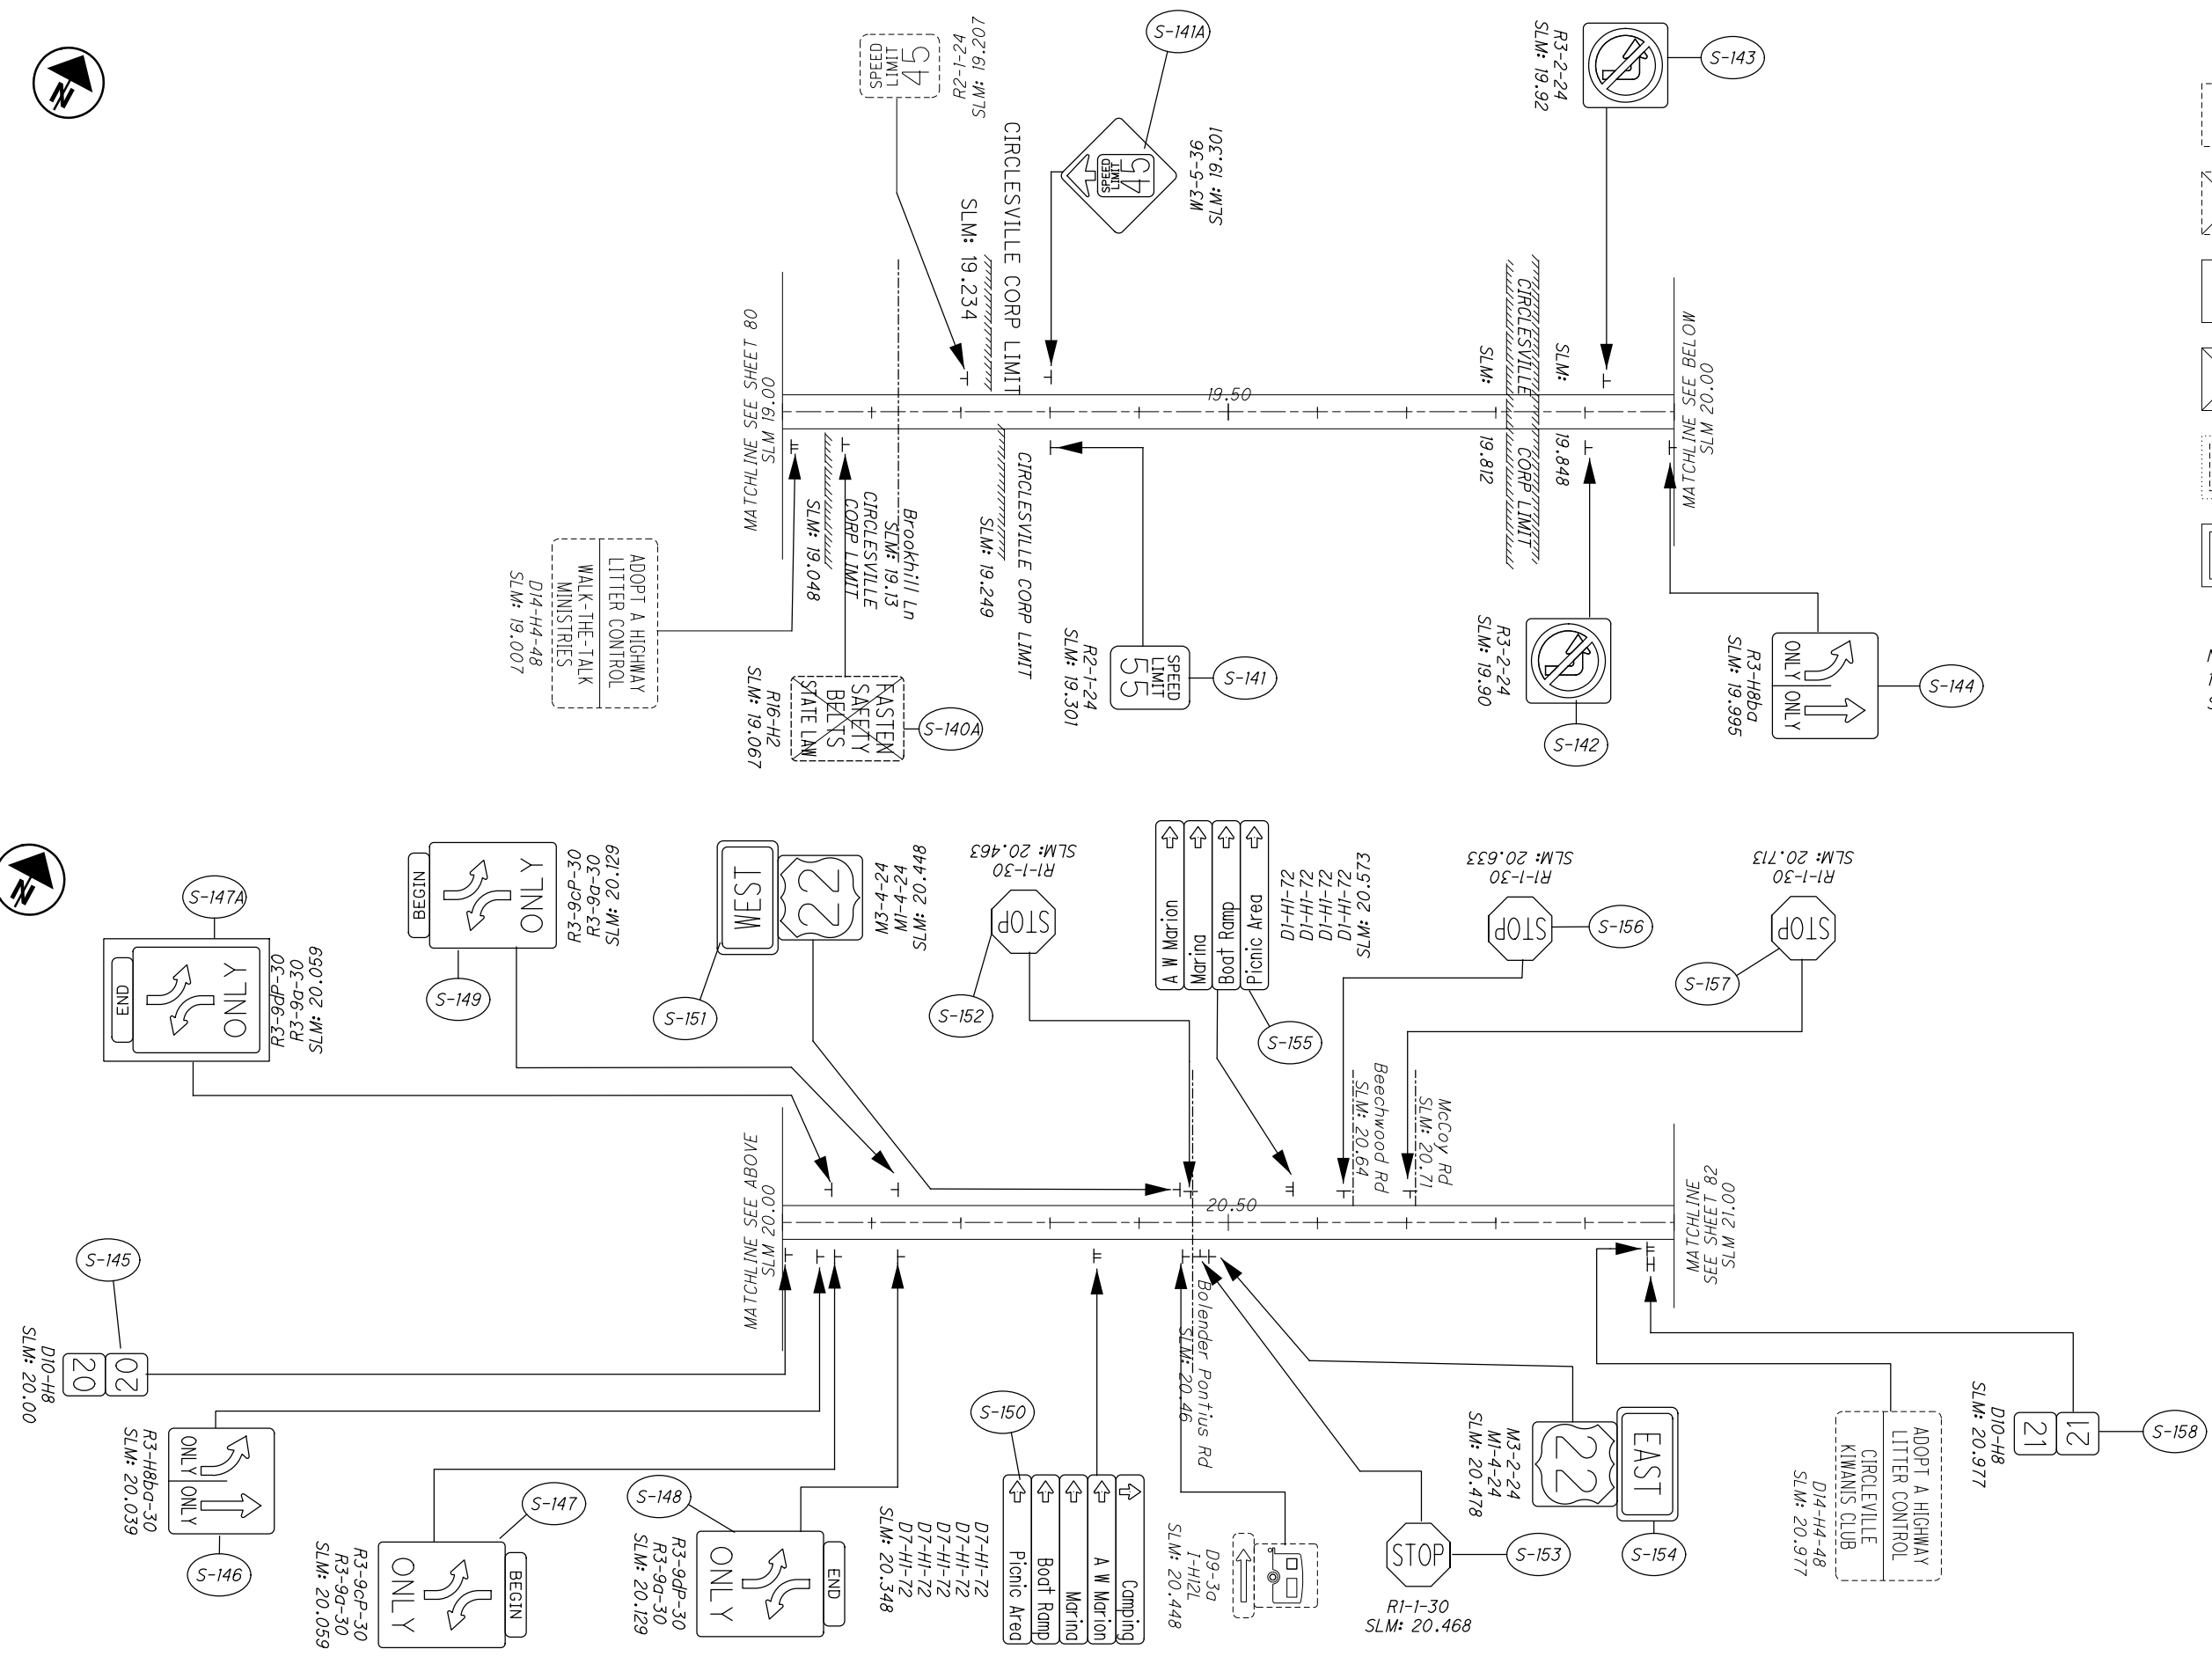

NOTES
 1. SEE SHEET 67 - 72 FOR SIGNING SUBSUMMARY

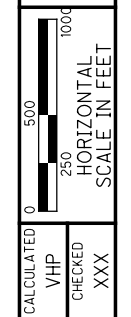

SIGNING PLAN
PIC-22: 19.00-21.00

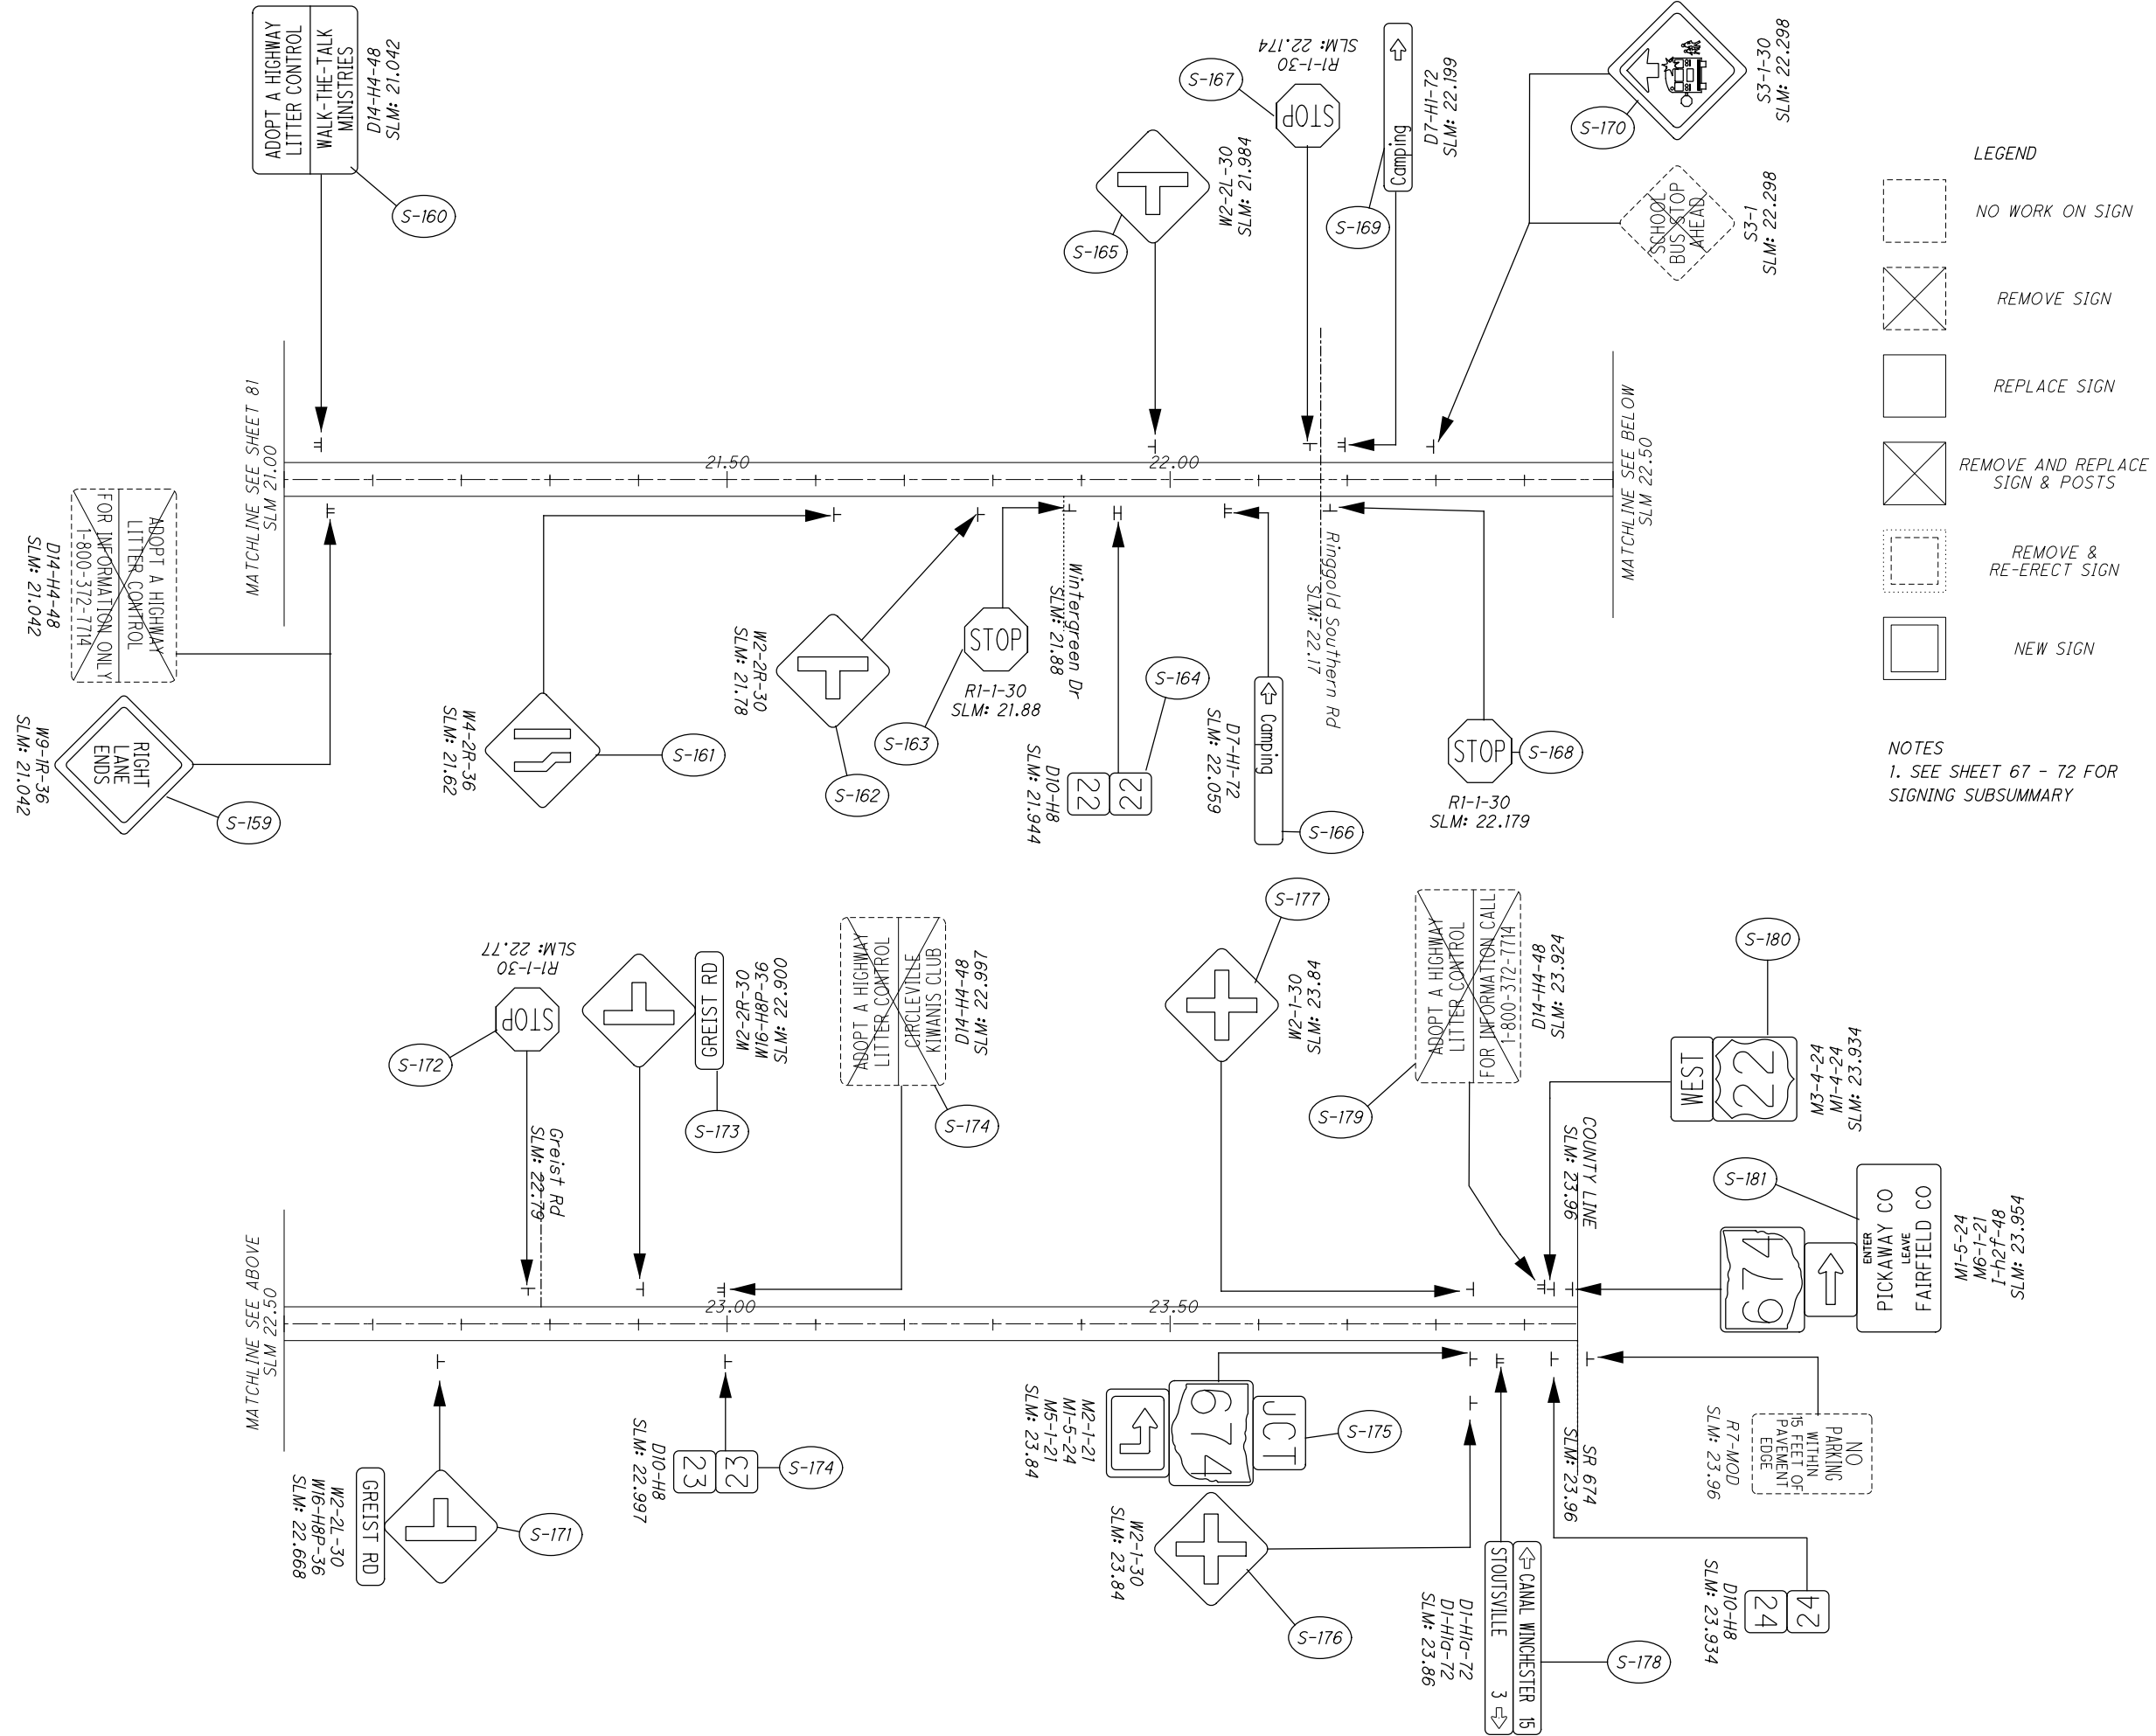

LEGEND

- NO WORK ON SIGN
- REMOVE SIGN
- REPLACE SIGN
- REMOVE AND REPLACE SIGN & POSTS
- REMOVE & RE-ERECT SIGN
- NEW SIGN

NOTES

- SEE SHEET 67 - 72 FOR SIGNING SUBSUMMARY

CALCULATED	VHP	CHECKED	XXX
0	500	250	1000

HORIZONTAL SCALE IN FEET

SIGNING PLAN
PIC-22: 21.00-23.96

FAY / PIC-SSR-FY21

I:\Project\07557-FAYPIC-SSR-FY21\Design\Roadway\Sheets\07557_T000_PIC56.dgn 10/25/2020 8:26:13 AM vpatel

SHEET NO.	REFERENCE NUMBER	LOCATION (SLM)	SIDE	NOTE	CODE	SIZE (INCHES)	630.0	630.0	630	630	630	630	630	630	630	630	630	630	630	630	630	630	630			
							GROUND MOUNTED SUPPORT, No. 2 POST	GROUND MOUNTED SUPPORT, No. 3 POST	SIGN POST REFLECTOR, RED	SIGN POST REFLECTOR, WHITE	SIGN POST REFLECTOR, YELLOW	SIGN BACKING ASSEMBLY	SIGN SUPPORT ASSEMBLY, POLE MOUNTED	SIGN, FLAT SHEET	SIGN, FLAT SHEET, AS PER PLAN	SIGN, DOUBLE FACED, MILE MARKER	REMOVAL OF GROUND MOUNTED SIGN & DISPOSAL	REMOVAL OF GROUND MOUNTED SIGN & RE-ERECTION, AS PER PLAN	REMOVAL OF GROUND MOUNTED MAJOR SIGN & DISPOSAL	REMOVAL OF GROUND MOUNTED POST SUPPORT AND DISPOSAL	REMOVAL OF STRUCTURE MOUNTED SIGN AND DISPOSAL	REMOVAL OF POLE MOUNTED SIGN & DISPOSAL	SIGNING, MISC: REMOVAL OF POST REFLECTOR			HINGED
							FT	FT	EACH				EACH	EACH	SQ FT	SQ FT	EACH	EACH	EACH	EACH	EACH	EACH	EACH			EACH
90	S-1	0.000	RT	ENTER PICKAWAY CO, LEAVE MADISON CO	I-H2f	48 X 24										8.0			1							
90	S-2	0.136	RT	56	M1-5 (2)	24 X 24										4.0			1							
90	S-2	0.136	RT		M5-1 (R)	21 X 15													1							
90	S-2	0.136	RT		M5-2 (R)	21 X 15										2.2										
90	S-3	0.210	LT		R1-1	30 X 30			1						6.3				1				1			
90	S-3	0.210	LT		D3-1	VAR														1						
90	S-4	0.210	LT	56	M1-5 (2)	24 X 24													1							
90	S-4	0.210	LT		M6-1 (L)	21 X 15													1							
90	S-4	0.210	LT	56	M1-5 (2)	24 X 24								4.0					1							
90	S-4	0.210	LT		M6-1 (R)	21 X 15								2.2					1							
90	S-4	0.210	LT		SPECIAL															1						
90	S-5	0.306	LT		S3-1	30 X 30								6.3					1							
90	S-6	0.460	RT		R1-1	30 X 30			1					6.3					1					1		
90	S-7	0.855	LT		R1-1	30 X 30			1					6.3					1					1		
90	S-7	0.855	LT		D3-1	VAR														1						
90	S-8	1.000	RT	1	D10-H8	12 X 12													1	1						
90	S-9	2.000	RT	2	D10-H8	12 X 12													1	1						
90	S-10	2.410	RT		R1-1	30 X 30			1					6.3					1					1		
90	S-11	3.000	RT	3	D10-H8	12 X 12													1	1						
90	S-12	3.040	LT		R1-1	30 X 30			1					6.3					1					1		
90	S-13	3.040	LT		R1-1	30 X 30			1					6.3					1					1		
90	S-13	3.040	RT		R1-1	30 X 30			1					6.3					1					1		
90	S-14	4.000	RT	4	D10-H8	12 X 12													1	1						
90	S-15	4.160	LT		M3-4	24 X 12								2.0												
90	S-15	4.160	LT	56	M1-5 (2)	24 X 24								4.0					1							
90	S-16	4.190	RT		R1-1	30 X 30			1					6.3					1					1		
90	S-17	4.530	RT	45	W3-5	36 X 36								9.0					1							
90	S-18	4.625	RT	45	R2-1	24 X 30								5.0					1							
90	S-19	4.650	RT		M2-1	21 X 15								2.2					1							
90	S-19	4.650	RT	316	M1-5 (3)	30 X 24								5.0					1							
90	S-19	4.650	RT		M5-1 (L)	21 X 15								2.2												
90	S-20	4.690	LT		W2-1	30 X 30								6.3					1							
90	S-20	4.690	RT		W2-1	30 X 30								6.3					1							
90	S-21	4.730	RT	DARBYVILLE, 4	D1-H1a	72 X 12								6.0					1							
90	S-22	4.764	LT	56	M1-5 (2)	24 X 24								4.0					1							
90	S-22	4.764	LT		M3-4	24 X 12								2.0					1							
90	S-23	4.764	RT		I-H2d	48 X 24								8.0					1							
90	S-24	4.820	LT		R1-1	36 X 36			1					9.0					1					1		
90	S-24	4.820	LT		R1-1	36 X 36			1					9.0					1					1		
90	S-25	4.820	RT		R1-1	36 X 36			1					9.0					1					1		
90	S-25	4.820	RT		R1-1	36 X 36			1					9.0					1					1		
90	S-25A	4.870	LT	56	M1-5 (2)	24 X 24								4.0					1							
90	S-25A	4.870	LT		M6-4	21 X 15								2.2					1							
90	S-26	4.870	RT	56	M1-5 (2)	24 X 24								4.0					1							
90	S-26	4.870	RT		M3-2	24 X 12								2.0					1							
90	S-27	4.870	LT	316	M1-5 (3)	30 X 24								5.0					1							
90	S-27	4.870	LT		M6-1 (L)	21 X 15								2.2					1							
90	S-27	4.870	LT	316	M1-5 (3)	30 X 24								5.0					1							
90	S-27	4.870	LT		M6-1 (R)	21 X 15								2.2					1							
90	S-28	4.885	LT	DARBYVILLE, 4	D1-H1a	72 X 12								6.0					1							
TOTALS CARRIED TO SUB-SUMMARY, SHEET 6									12					207.7		4	44	3						12		

CALCULATED VHP CHECKED XXX	SIGNING SUBSUMAMRY PICKAWAY COUNTY - U.S. ROUTE 56	FAY / PIC-SSR-FY21	83
			163

I:\ProjectData\07557-FAYPIC-SSR-FY21\Design\Roadway\Sheets\07557_T000_PIC56.dgn 10/7557_T0002_US56 8/24/2020 8:26:14 AM vpatel

SHEET NO.	REFERENCE NUMBER	LOCATION (SLM)	SIDE	NOTE	CODE	SIZE (INCHES)	630.0	630.0	630	630	630	630	630	630	630	630	630	630	630	630	630	630	HINGED
							GROUND MOUNTED SUPPORT, No. 2 POST FT	GROUND MOUNTED SUPPORT, No. 3 POST FT	SIGN POST REFLECTOR, RED EACH			SIGN POST REFLECTOR, WHITE EACH			SIGN POST REFLECTOR, YELLOW EACH	SIGN BACKING ASSEMBLY EACH	SIGN SUPPORT ASSEMBLY, POLE MOUNTED EACH	SIGN, FLAT SHEET SQ FT	SIGN, FLAT SHEET, AS PER PLAN SQ FT	SIGN, DOUBLE FACED, MILE MARKER EACH	REMOVAL OF GROUND MOUNTED SIGN & DISPOSAL EACH	REMOVAL OF GROUND MOUNTED SIGN & RE-ERECTION, AS PER PLAN EACH	
90	S-29	4.895	LT		M2-1	21 X 15								2.2			1						
90	S-29	4.895	LT	316	M1-5 (3)	30 X 24								5.0			1						
90	S-29	4.895	LT		M5-1 (R)	21 X 15								2.2			1						
90	S-30	4.940	RT		W2-1	30 X 30								6.3			1						
90	S-30	4.940	LT		W2-1	30 X 30								6.3			1						
90	S-31	5.000	RT	5	D10-H8	12 X 12										1	1						
90	S-32	4.985	LT	FIVE POINTS	I-H2d	48 X 24								8.0			1						
90	S-33	5.065	LT	45	R2-1	24 X 30								5.0			1						
90	S-34	5.150	LT	45	W3-5	36 X 36								9.0			1						
90	S-35	6.000	RT	6	D10-H8	12 X 12										1	1						
91	S-36	6.138	RT		W1-2R	30 X 30								6.3			1						
91	S-37	6.343	LT		W1-2L	30 X 30								6.3			1						
91	S-38	6.460	RT		R1-1	30 X 30			1					6.3			1					1	
91	S-39	6.550	RT		R1-1	30 X 30			1					6.3			1					1	
91	S-40	6.840	LT		R1-1	30 X 30			1					6.3			1					1	
91	S-41	6.983	RT	WESTFALL FAA CHAPTER	D14-H14	48 X 30								10.0			1						
91	S-42	7.000	RT	7	D10-H8	12 X 12										1	1						
91	S-43	7.702	RT		S1-1	36 X 36								9.0			1						
91	S-43	7.702	RT		S4-3P	24 X 8											1						
91	S-43	7.702	RT		W16-9P	24 X 12								2.0									
91	S-44	7.867	LT		S5-2	24 X 30											1						
91	S-44	7.867	LT		S5-3	24 X 30								5.0			1						
91	S-45	8.000	RT	8	D10-H8	12 X 12										1	1						
91	S-46	8.261	RT		W2-1	30 X 30								6.3			1						
91	S-46	8.261	RT	Pherson Pike	W16-H8P	36 X 8								2.0			1						
91	S-46	8.261	LT		W2-1	30 X 30								6.3			1						
91	S-46	8.261	LT	Pherson Pike	W16-H8P	36 X 8								2.0			1						
91	S-47	8.300	LT		M3-4	24 X 12								2.0									
91	S-47	8.300	LT	56	M1-5 (2)	24 X 24	7.0	10.0						4.0									
91	S-48	8.340	RT		R1-1	30 X 30			1					6.3			1					1	
91	S-49	8.340	LT		W4-4P	24 X 12								2.0			1						
91	S-50	8.340	LT		R1-1	30 X 30			1					6.3			1					1	
91	S-51	8.340	RT		W4-4P	24 X 12								2.0			1						
91	S-52	8.353	RT		S5-2	24 X 30											1						
91	S-52	8.353	RT		S5-3	24 X 30								5.0			1						
91	S-53	8.380	RT		M3-2	24 X 12								2.0			1						
91	S-53	8.380	RT	56	M1-5 (2)	24 X 24								4.0			1						
91	S-54	8.406	RT		W2-1	30 X 30								6.3			1						
91	S-54	8.406	RT	Pherson Pike	W16-H8P	36 X 8								2.0			1						
91	S-54	8.406	LT		W2-1	30 X 30								6.3			1						
91	S-54	8.406	LT	Pherson Pike	W16-H8P	36 X 8								2.0			1						
91	S-55	8.546	LT		S1-1	36 X 36								9.0			1						
91	S-55	8.546	LT		S4-3P	24 X 8											1						
91	S-55	8.546	LT		W16-9P	24 X 12								2.0									
91	S-56	8.985	LT	WESTFALL FAA CHAPTER	D14-H14	48 X 30								10.0			1						
91	S-57	9.000	RT	9	D10-H8	12 X 12										1	1						
91	S-58	9.810	LT		R1-1	30 X 30			1					6.3			1					1	
91	S-59	10.000	RT	10	D10-H8	12 X 12										1	1						
91	S-60	10.034	RT		W1-2L	30 X 30								6.3			1						
91	S-60A	10.16	RT		R1-1	30 X 30			1					6.3			1					1	
91	S-61	10.275	LT		W1-2R	30 X 30								6.3			1						
TOTALS CARRIED TO SUB-SUMMARY, SHEET 6							7.0	10.0	7					214.5		6	47						7

CALCULATED VHP	CHECKED XXX	SIGNING SUBSUMAMRY PICKAWAY COUNTY - U.S. ROUTE 56	FAY / PIC-SSR-FY21

I:\ProjectData\07557_FAYPIC-SSR-FY21\Design\Roadway\Sheets\07557_T000_PIC56.dgn 107557_T0003_US56 8/24/2020 8:26:14 AM vpatel

SHEET NO.	REFERENCE NUMBER	LOCATION (SLM)	SIDE	NOTE	CODE	SIZE (INCHES)	630.0	630.0	630	630	630	630	630	630	630	630	630	630	630	630	630	630	HINGED										
							GROUND MOUNTED SUPPORT, No. 2 POST FT	GROUND MOUNTED SUPPORT, No. 3 POST FT	SIGN POST REFLECTOR, RED EACH			SIGN POST REFLECTOR, WHITE EACH		SIGN POST REFLECTOR, YELLOW EACH		SIGN BACKING ASSEMBLY EACH		SIGN SUPPORT ASSEMBLY, POLE MOUNTED EACH		SIGN, FLAT SHEET SQ FT	SIGN, FLAT SHEET, AS PER PLAN SQ FT	SIGN, DOUBLE FACED, MILE MARKER EACH			REMOVAL OF GROUND MOUNTED SIGN & DISPOSAL EACH		REMOVAL OF GROUND MOUNTED SIGN & RE-ERECTION, AS PER PLAN EACH		REMOVAL OF GROUND MOUNTED MAJOR SIGN & DISPOSAL EACH		REMOVAL OF GROUND MOUNTED POST SUPPORT AND DISPOSAL EACH		REMOVAL OF STRUCTURE MOUNTED SIGN AND DISPOSAL EACH
91	S-62	10.724	RT		W1-2R	30 X 30								6.3						1													
91	S-63	11.000	LT		W1-2L	30 X 30								6.3						1													
91	S-64	11.000	RT	11	D10-H8	12 X 12														1													
91	S-65	11.962	RT		W1-2R	30 X 30								6.3						1													
91	S-66	12.030	LT		M3-4	24 X 12								2.0																			
91	S-66	12.030	LT	56	M1-5 (2)	24 X 24	7.0	10.0						4.0																			
91	S-67	12.000	RT	12	D10-H8	12 X 12												1		1													
91	S-68	12.070	LT		R1-1	30 X 30				1				6.3						1													
91	S-69	12.230	LT		R1-1	30 X 30				1				6.3						1													
91	S-70	12.267	RT		W1-2L	30 X 30								6.3						1													
91	S-71	12.315	LT		W1-2L	30 X 30								6.3						1													
91	S-72	12.362	LT	56	M1-5 (2)	24 X 24								4.0						1													
91	S-73	12.390	RT		R1-1	30 X 30				1				6.3						1													
92	S-74	12.685	LT		W1-2R	30 X 30								6.3						1													
92	S-75	12.750	RT		R1-1	30 X 30				1				6.3						1													
92	S-76	12.747	RT		M3-2	24 X 12								2.0																			
92	S-76	12.747	RT	56	M1-5 (2)	24 X 24								4.0						1													
92	S-77	13.000	RT	13	D10-H8	12 X 12												1		1													
92	S-78	13.461	RT		W1-2R	30 X 30								6.3						1													
92	S-79	13.750	LT		R1-1	30 X 30				1				6.3						1													
92	S-80	14.000	RT	14	D10-H8	12 X 12													1		1												
92	S-81	14.050	LT		W1-2L	30 X 30								6.3						1													
92	S-82	14.050	LT		R1-1	30 X 30				1				6.3						1													
92	S-83	14.050	RT		M3-2	24 X 12								2.0																			
92	S-83	14.050	RT	56	M1-5 (2)	24 X 24								4.0						1													
92	S-84	14.515	LT		S3-2	36 X 36								9.0						1													
92	S-85	14.959	RT	CIRCLEVILLE MUNICIPAL COURT PROBATION		D14-H14	48 X 30							10.0						1													
92	S-86	15.000	RT	15	D10-H8	12 X 12													1		1												
92	S-87	15.205	RT		W3-3	36 X 36								9.0						1													
92	S-88	15.279	RT		M2-1	21 X 15								2.2						1													
92	S-88	15.279	RT	56	M1-5 (2)	24 X 24								4.0						1													
92	S-89	15.299	RT	COLUMBUS, 25	D1-H1a	72 X 12	14.0	20.0						6.0						1			2										
92	S-89	15.299	RT	CHILLICOTHE, 20	D1-H1a	72 X 12								6.0						1													
92	S-90	15.344	LT		M3-4	24 X 12								2.0						1													
92	S-90	15.344	LT	56	M1-5 (2)	24 X 24								4.0						1													
92	S-91	15.380	RT	104	M1-5 (3)	30 X 24								5.0						1													
92	S-91	15.380	RT		M6-4	21 X 15								2.2						1													
92	S-92	15.380	RT	104	M1-5 (3)	30 X 24														1			1										
92	S-92	15.380	RT		M6-4	21 X 15														1													
92	S-93	15.380	LT	10	M1-5 (3)	30 X 24	7.0	10.0						5.0																			
92	S-93	15.380	LT		M6-4	21 X 15								2.2																			
92	S-94	15.409	RT		M3-2	24 X 12								2.0						1													
92	S-94	15.409	RT	56	M1-5 (2)	24 X 24								4.0						1													
92	S-95	15.429	LT	COLUMBUS, 25	D1-H1a	72 X 12	14.0	20.0						6.0						1			2										
92	S-95	15.429	LT	CHILLICOTHE, 20	D1-H1a	72 X 12								6.0						1													
92	S-96	15.429	RT	55	R2-1	24 X 30								5.0						1													
92	S-97	15.458	LT		M2-1	21 X 15								2.2						1													
92	S-97	15.458	LT	104	M1-5 (3)	30 X 24								5.0						1													
92	S-98	15.553	LT		W3-3	36 X 36								9.0						1													
92	S-99	16.000	RT		D10-H8	12 X 12													1		1												
92	S-100	17.000	RT		D10-H8	12 X 12														1		1											
TOTALS CARRIED TO SUB-SUMMARY, SHEET 6							42.0	60.0	6					216.0					6		45				5						6		

SIGNING SUBSUMAMRY
PICKAWAY COUNTY - U.S. ROUTE 56

FAY / PIC-SSR-FY21

CALCULATED VHP
CHECKED XXX

I:\ProjectData\07557-FAYPIC-SSR-FY21\Design\Roadway\Sheets\07557_T000_PIC56.dgn 10/15/20 8:26:15 AM vpatel

SHEET NO.	REFERENCE NUMBER	LOCATION (SLM)	SIDE	NOTE	CODE	SIZE (INCHES)	630.0	630.0	630	630	630	630	630	630	630	630	630	630	630	630	630	630	HINGED	
							GROUND MOUNTED SUPPORT, No. 2 POST	GROUND MOUNTED SUPPORT, No. 3 POST	SIGN POST REFLECTOR, RED	SIGN POST REFLECTOR, WHITE	SIGN POST REFLECTOR, YELLOW	SIGN BACKING ASSEMBLY	SIGN SUPPORT ASSEMBLY, POLE MOUNTED	SIGN, FLAT SHEET	SIGN, FLAT SHEET, AS PER PLAN	SIGN, DOUBLE FACED, MILE MARKER	REMOVAL OF GROUND MOUNTED SIGN & DISPOSAL	REMOVAL OF GROUND MOUNTED SIGN & RE-ERECTION, AS PER PLAN	REMOVAL OF GROUND MOUNTED MAJOR SIGN & DISPOSAL	REMOVAL OF GROUND MOUNTED POST SUPPORT AND DISPOSAL	REMOVAL OF STRUCTURE MOUNTED SIGN AND DISPOSAL	REMOVAL OF POLE MOUNTED SIGN & DISPOSAL		SIGNING, MISC: REMOVAL OF POST REFLECTOR
							FT	FT	EACH				EACH	EACH	SQ FT	SQ FT	EACH	EACH	EACH	EACH	EACH	EACH		EACH
92	S-100A	17.200	RT		W3-3	36 X 36										9.0			1					
92	S-101	17.232	LT	CIRCLEVILLE MUNICIPAL COURT PROBATION	D14-H14	48 X 30										10.0			1					
92	S-102	17.248	RT		M2-1	21 X 15										2.2			1					
92	S-102	17.248	RT	22	M1-4 (2)	24 X 24										4.0			1					
92	S-103	17.273	RT	56	M1-5 (2)	24 X 24										4.0			1					
92	S-103	17.273	RT		M5-1 (L)	21 X 15										2.2			1					
92	S-104	15.293	RT	CIRCLEVILLE, 1	D14-H14	48 X 30										10.0			1					
92	S-105	17.334	LT		M3-4	24 X 12										2.0			1					
92	S-105	17.334	LT	56	M1-5 (2)	24 X 24										4.0			1					
92	S-106	17.360	LT	56	M1-5 (2)	24 X 24										4.0			1					
92	S-106	17.360	LT		M6-1 (L)	21 X 15										2.2			1					
92	S-107	17.360	RT	22	M1-4 (2)	24 X 24										4.0			1					
92	S-107	17.360	RT		M6-4	21 X 15										2.2			1					
93	S-108	19.570	RT	56	M1-5 (2)	24 X 24										4.0			1					
93	S-108	19.570	RT		M3-2	24 X 12										2.0			1					
93	S-109	20.025	LT		M3-4	24 X 12										2.0								
93	S-109	20.025	LT	56	M1-5 (2)	24 X 24	7.0	10.0								4.0								
93	S-110	20.090	RT		M3-2	24 X 12										2.0								
93	S-110	20.090	RT	56	M1-5 (2)	24 X 24	7.0	10.0								4.0								
93	S-111	20.635	RT		I-H2c	24 X 18										3.0								
93	S-112	20.685	RT		R16-H1	24 X 30													1					
93	S-113	20.715	LT	56	M1-5 (2)	24 X 24										4.0			1					
93	S-113	20.715	LT		M5-1 (L)	21 X 15										2.2			1					
93	S-113	20.715	LT		M5-2 (L)	21 X 15										2.2			1					
93	S-114	20.785	RT		W1-6	48 X 24				2						8.0			1			2		
93	S-115	20.790	RT		W1-8L	18 X 24				1						3.0			1			1		
93	S-115	20.790	RT		W1-8R	18 X 24				1						3.0			1			1		
93	S-115	20.800	RT		W1-8L	18 X 24				1						3.0			1			1		
93	S-115	20.800	RT		W1-8R	18 X 24				1						3.0			1			1		
93	S-115	20.810	RT		W1-8L	18 X 24				1						3.0			1			1		
93	S-115	20.810	RT		W1-8R	18 X 24				1						3.0			1			1		
93	S-116	20.950	RT	55	R2-1	24 X 30										5.0			1					
93	S-117	20.995	LT		W1-4R	30 X 30										6.3			1					
93	S-117	20.995	LT		W13-IP	18 X 18													1					
93	S-118	21.000	RT	21	D10-H8	12 X 12													1	1				
93	S-119	21.130	LT		R1-1	30 X 30			1							6.3			1			1		
93	S-120	21.130	LT		W1-6	48 X 24				1						8.0			1			1		
93	S-121	21.290	RT		R1-1	30 X 30			1							6.3			1			1		
93	S-122	21.500	RT		R1-1	30 X 30			1							6.3			1			1		
93	S-123	22.000	RT	22	D10-H8	12 X 12													1	1				
93	S-124	21.990	LT		M3-4	24 X 12										2.0								
93	S-124	21.990	LT	56	M1-5 (2)	24 X 24	7.0	10.0								4.0								
93	S-125	21.981	RT		S3-1	30 X 30										6.3			1					
93	S-126	22.005	LT		R1-1	30 X 30			1							6.3			1			1		
93	S-127	22.013	RT		R1-1	30 X 30			1							6.3			1			1		
93	S-128	22.050	RT		M3-4	24 X 12										2.0								
93	S-128	22.050	RT	56	M1-5 (2)	24 X 24	7.0	10.0								4.0								
93	S-129	22.306	RT		S3-1	30 X 30										6.3			1					
93	S-130	22.477	LT		S3-1	30 X 30										6.3			1					
93	S-131	22.690	RT		R1-1	30 X 30			1							6.3			1			1		
93	S-132	23	RT	23	D10-H8	12 X 12													1	1				

TOTALS CARRIED TO SUB-SUMMARY, SHEET 6

28.0 40.0 6

9

203.2

3

43



1

15

CALCULATED
VHP
CHECKED
XXX

SIGNING SUBSUMAMRY
PICKAWAY COUNTY - U.S. ROUTE 56


FAY / PIC - SSR - FY 21

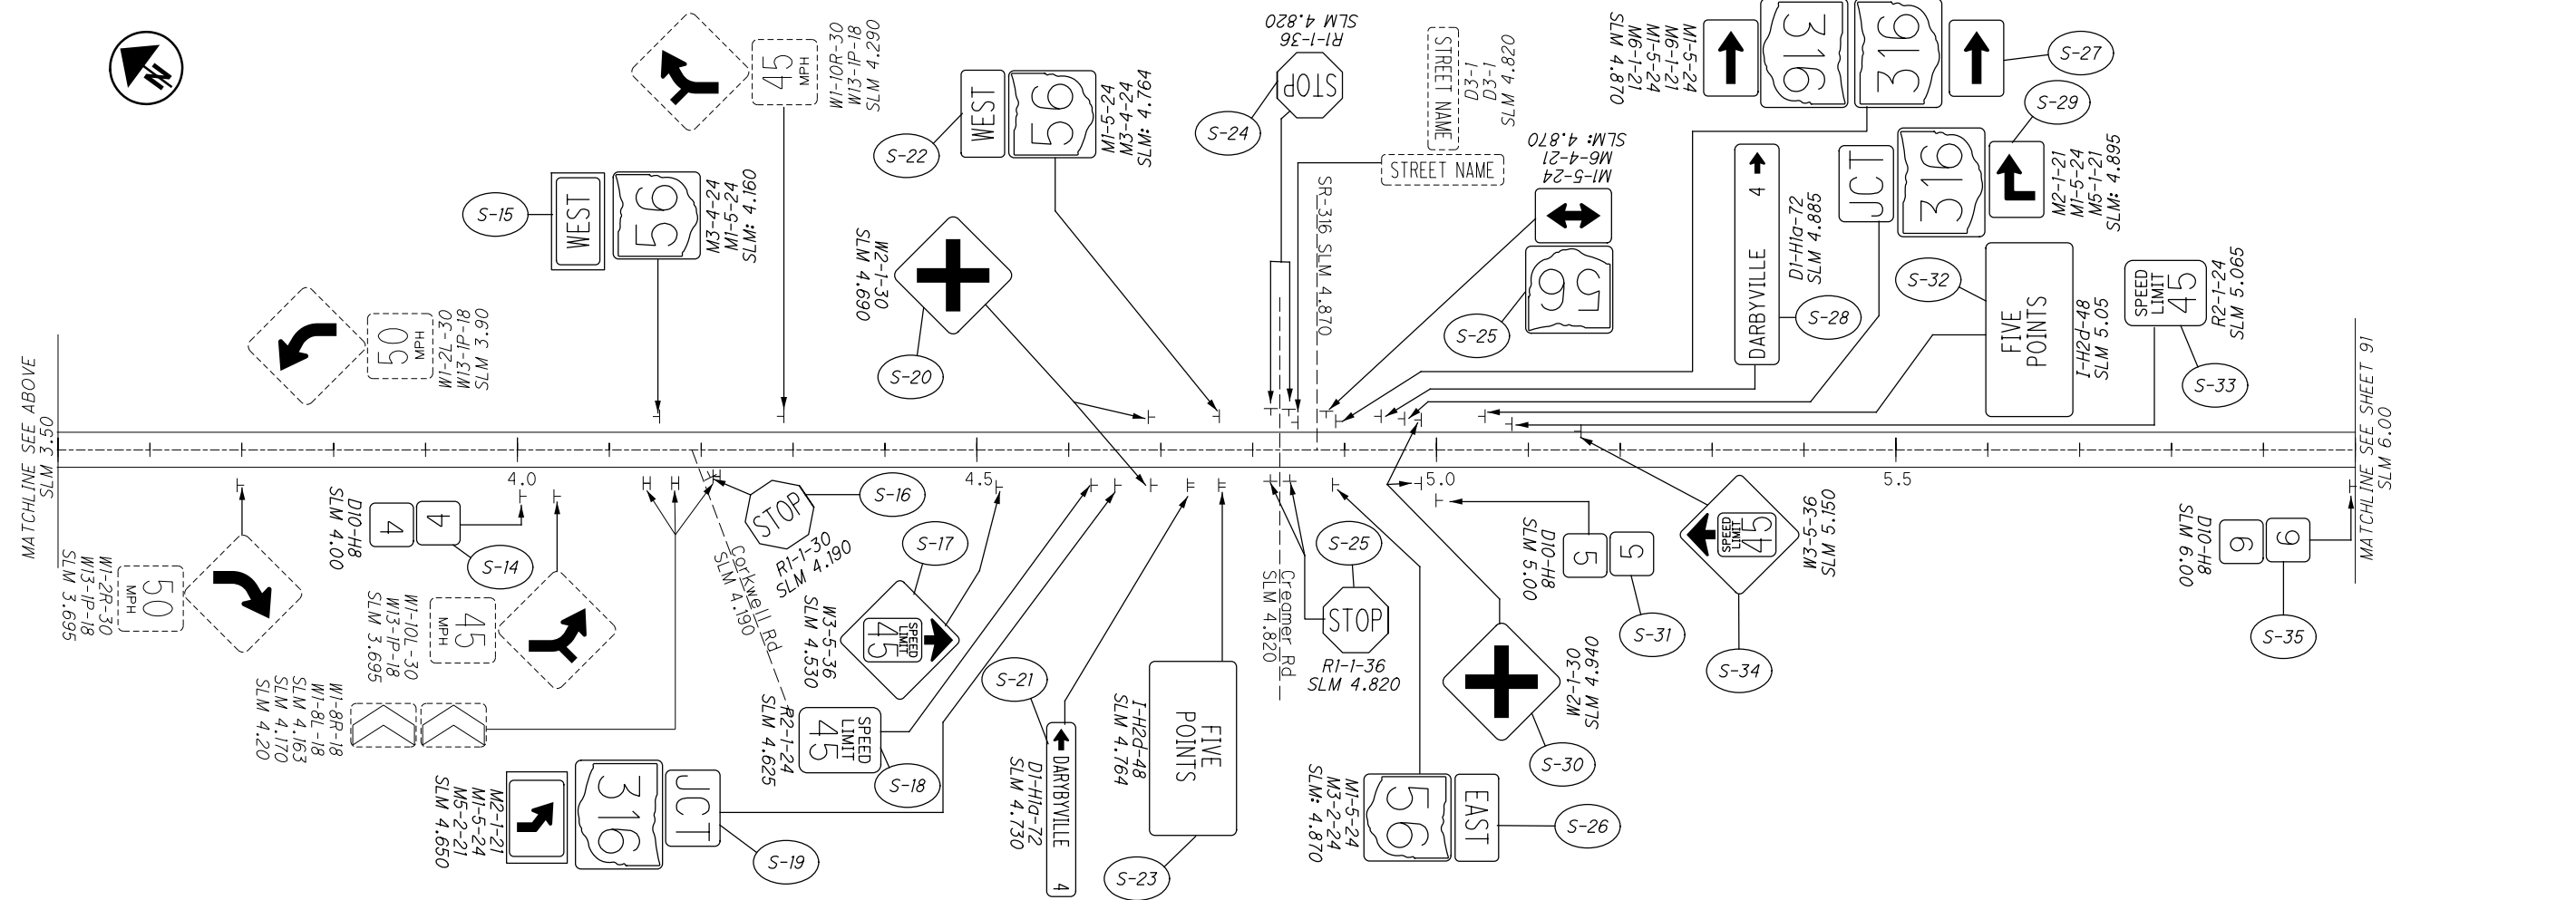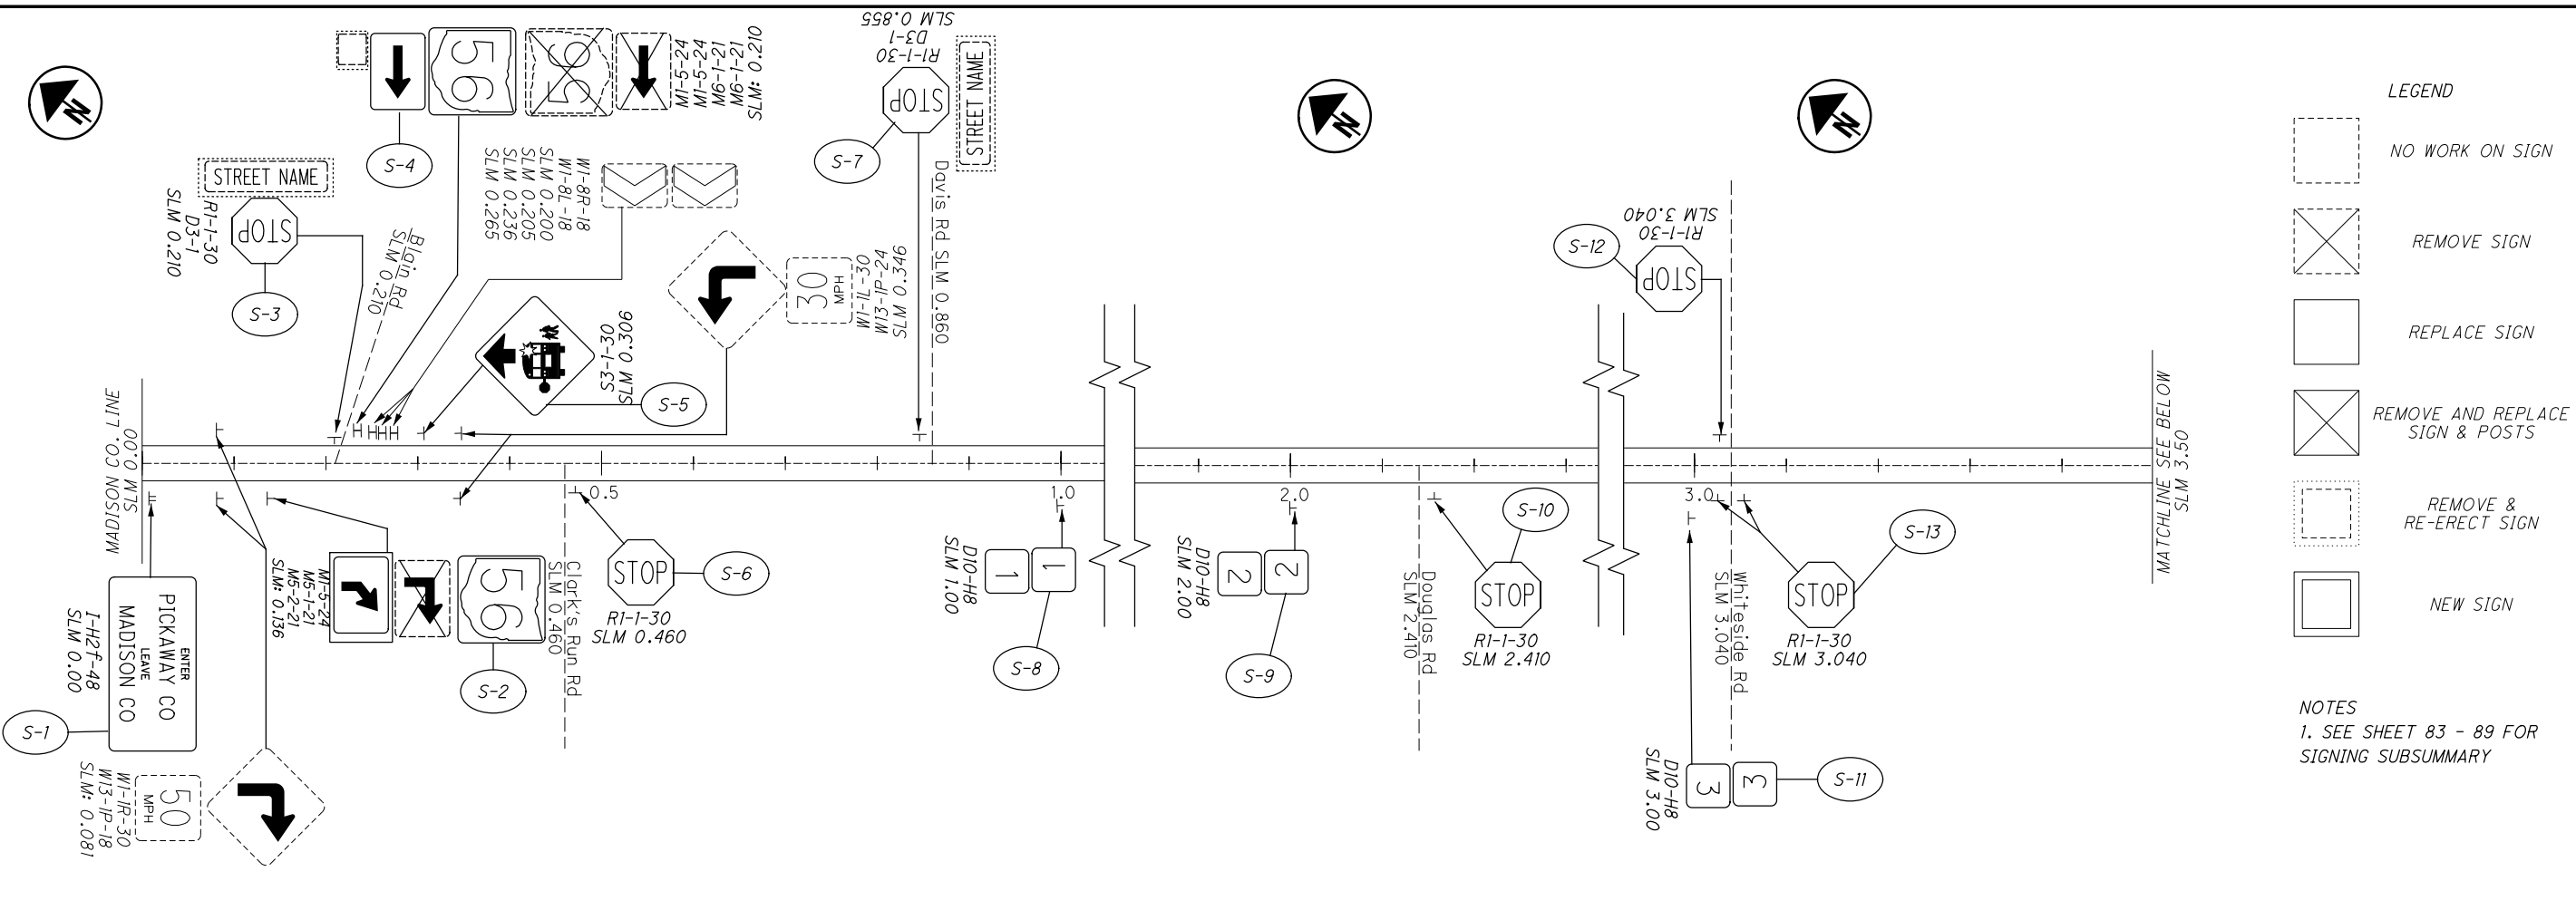

LEGEND

- NO WORK ON SIGN
- REMOVE SIGN
- REPLACE SIGN
- REMOVE AND REPLACE SIGN & POSTS
- REMOVE & RE-ERECT SIGN
- NEW SIGN

NOTES
1. SEE SHEET 83 - 89 FOR SIGNING SUBSUMMARY

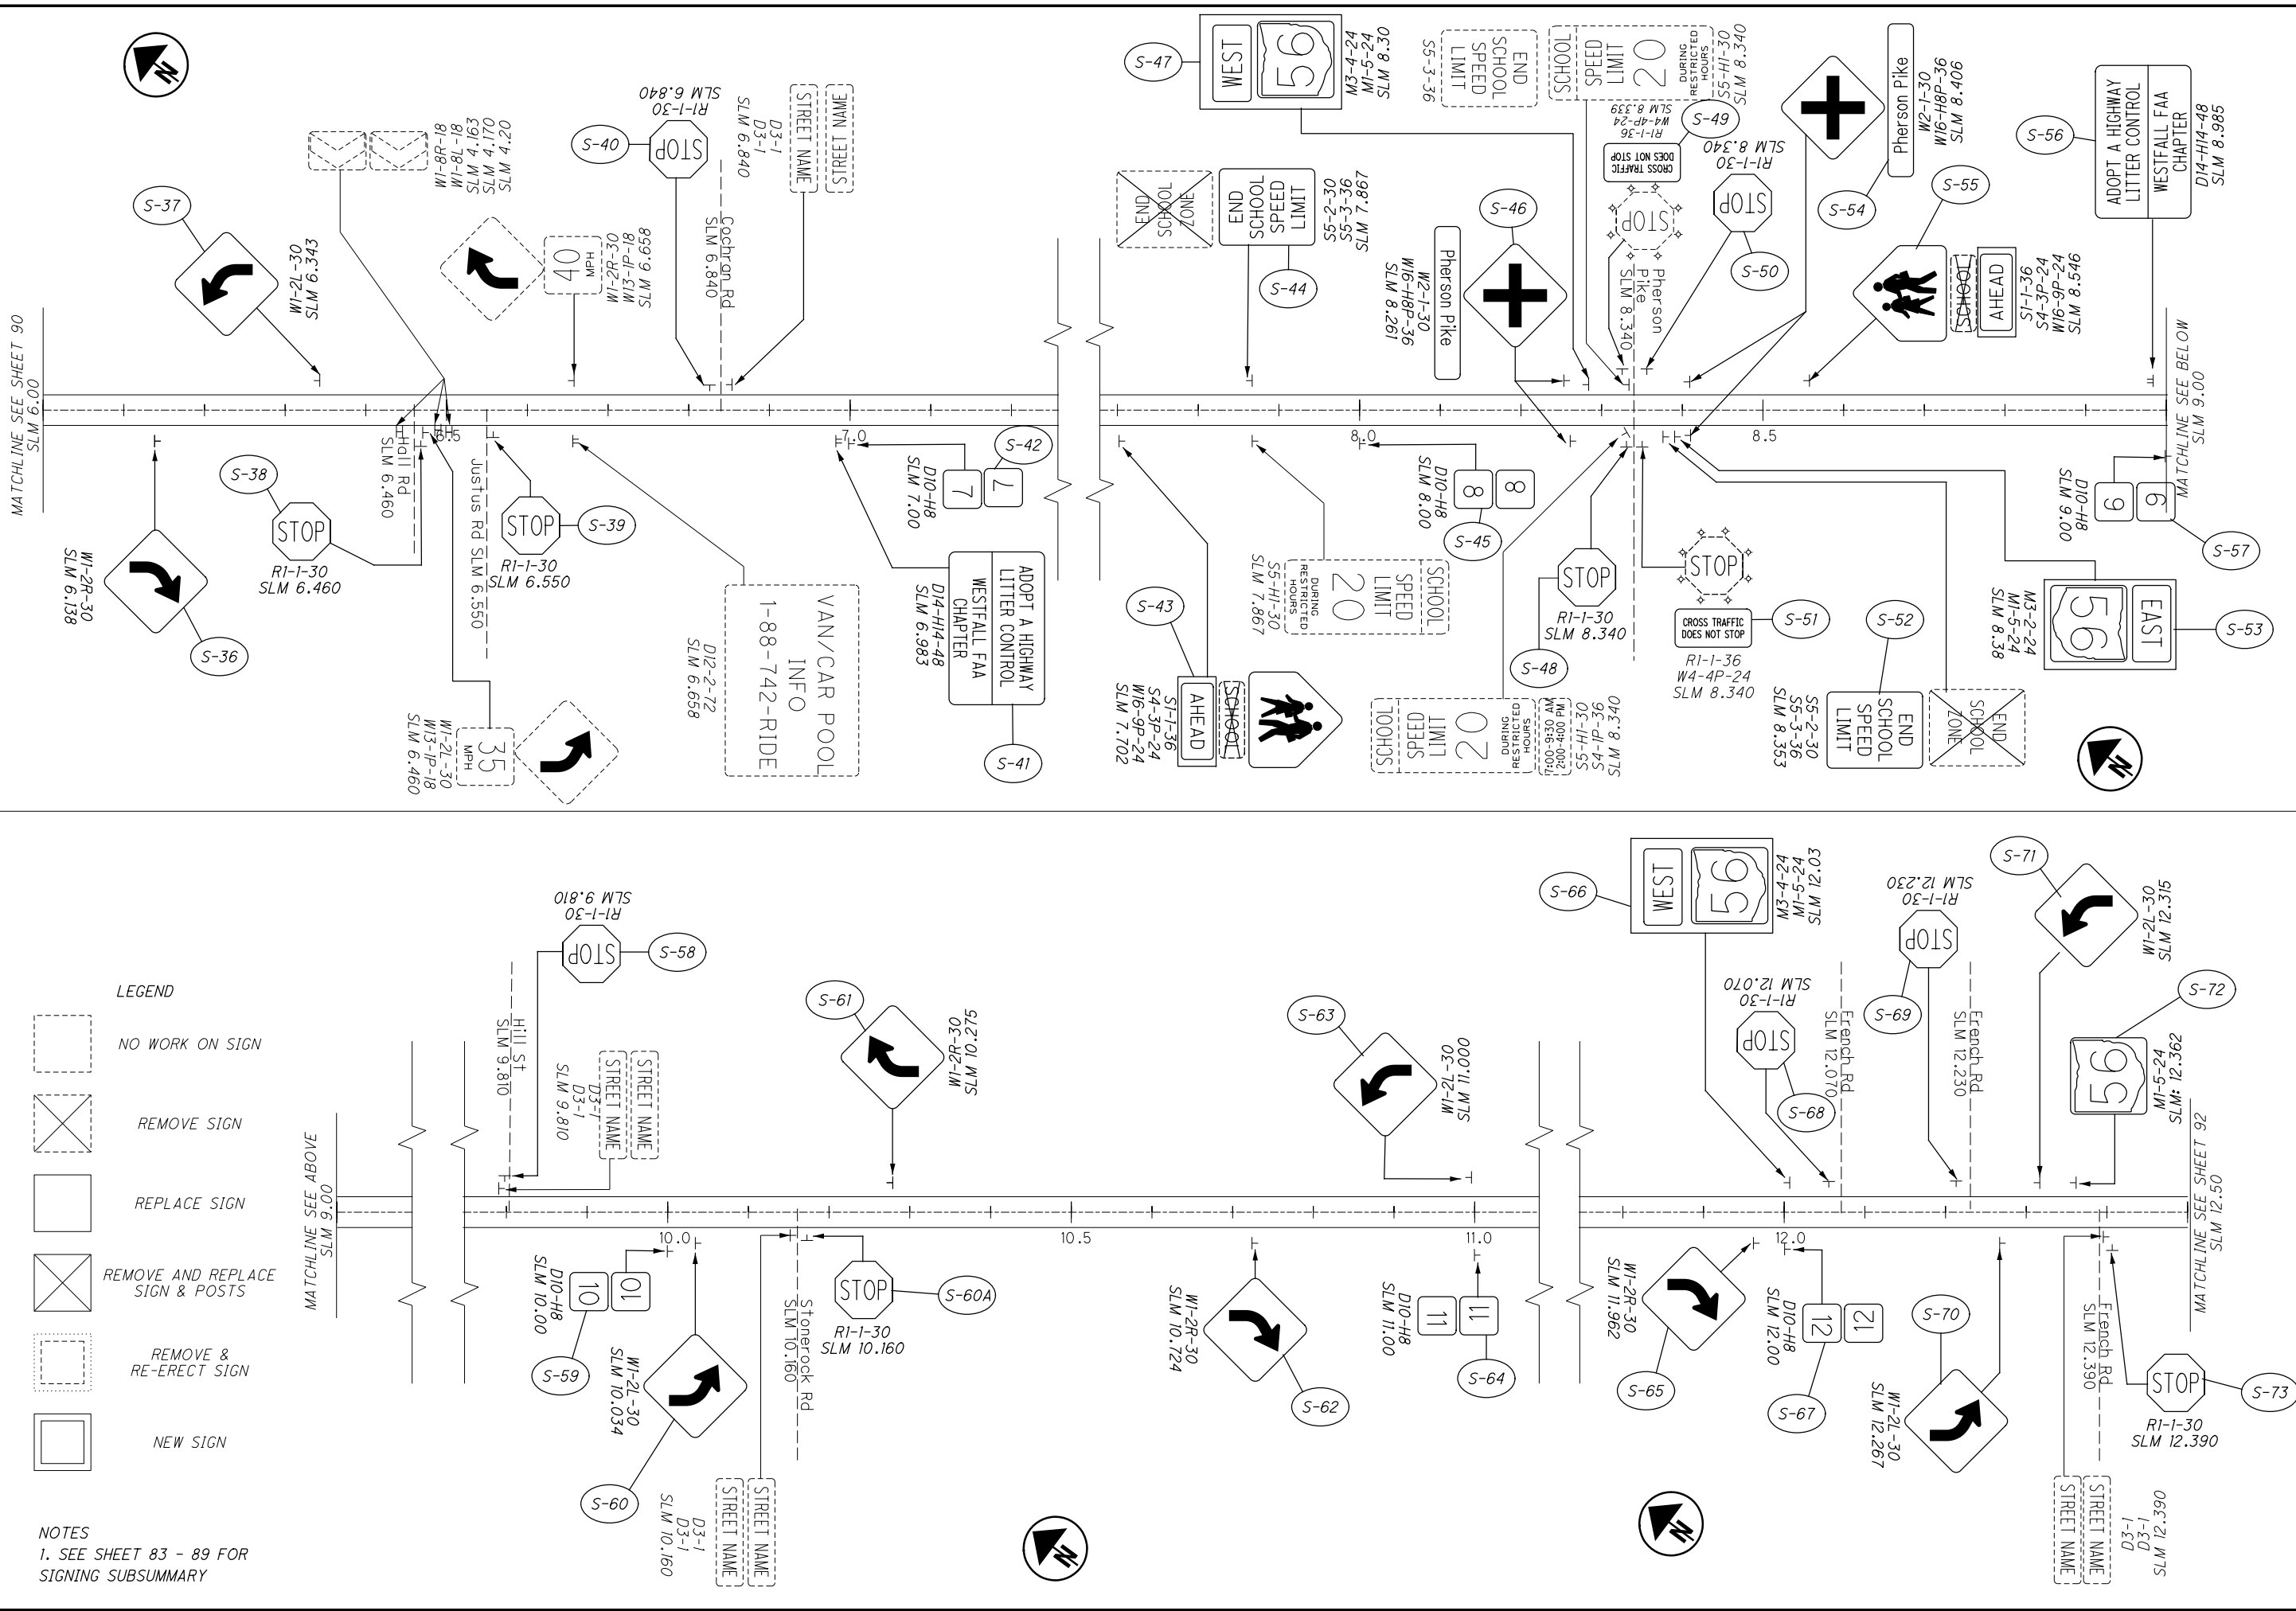


LEGEND

- NO WORK ON SIGN
- REMOVE SIGN
- REPLACE SIGN
- REMOVE AND REPLACE SIGN & POSTS
- REMOVE & RE-ERECT SIGN
- NEW SIGN

NOTES
1. SEE SHEET 83 - 89 FOR SIGNING SUBSUMMARY

CALCULATED	VHP	CHECKED	XXX
0	500	250	1000
HORIZONTAL SCALE IN FEET			


SIGNING PLAN
PIC-56 : 6.00 - 12.50

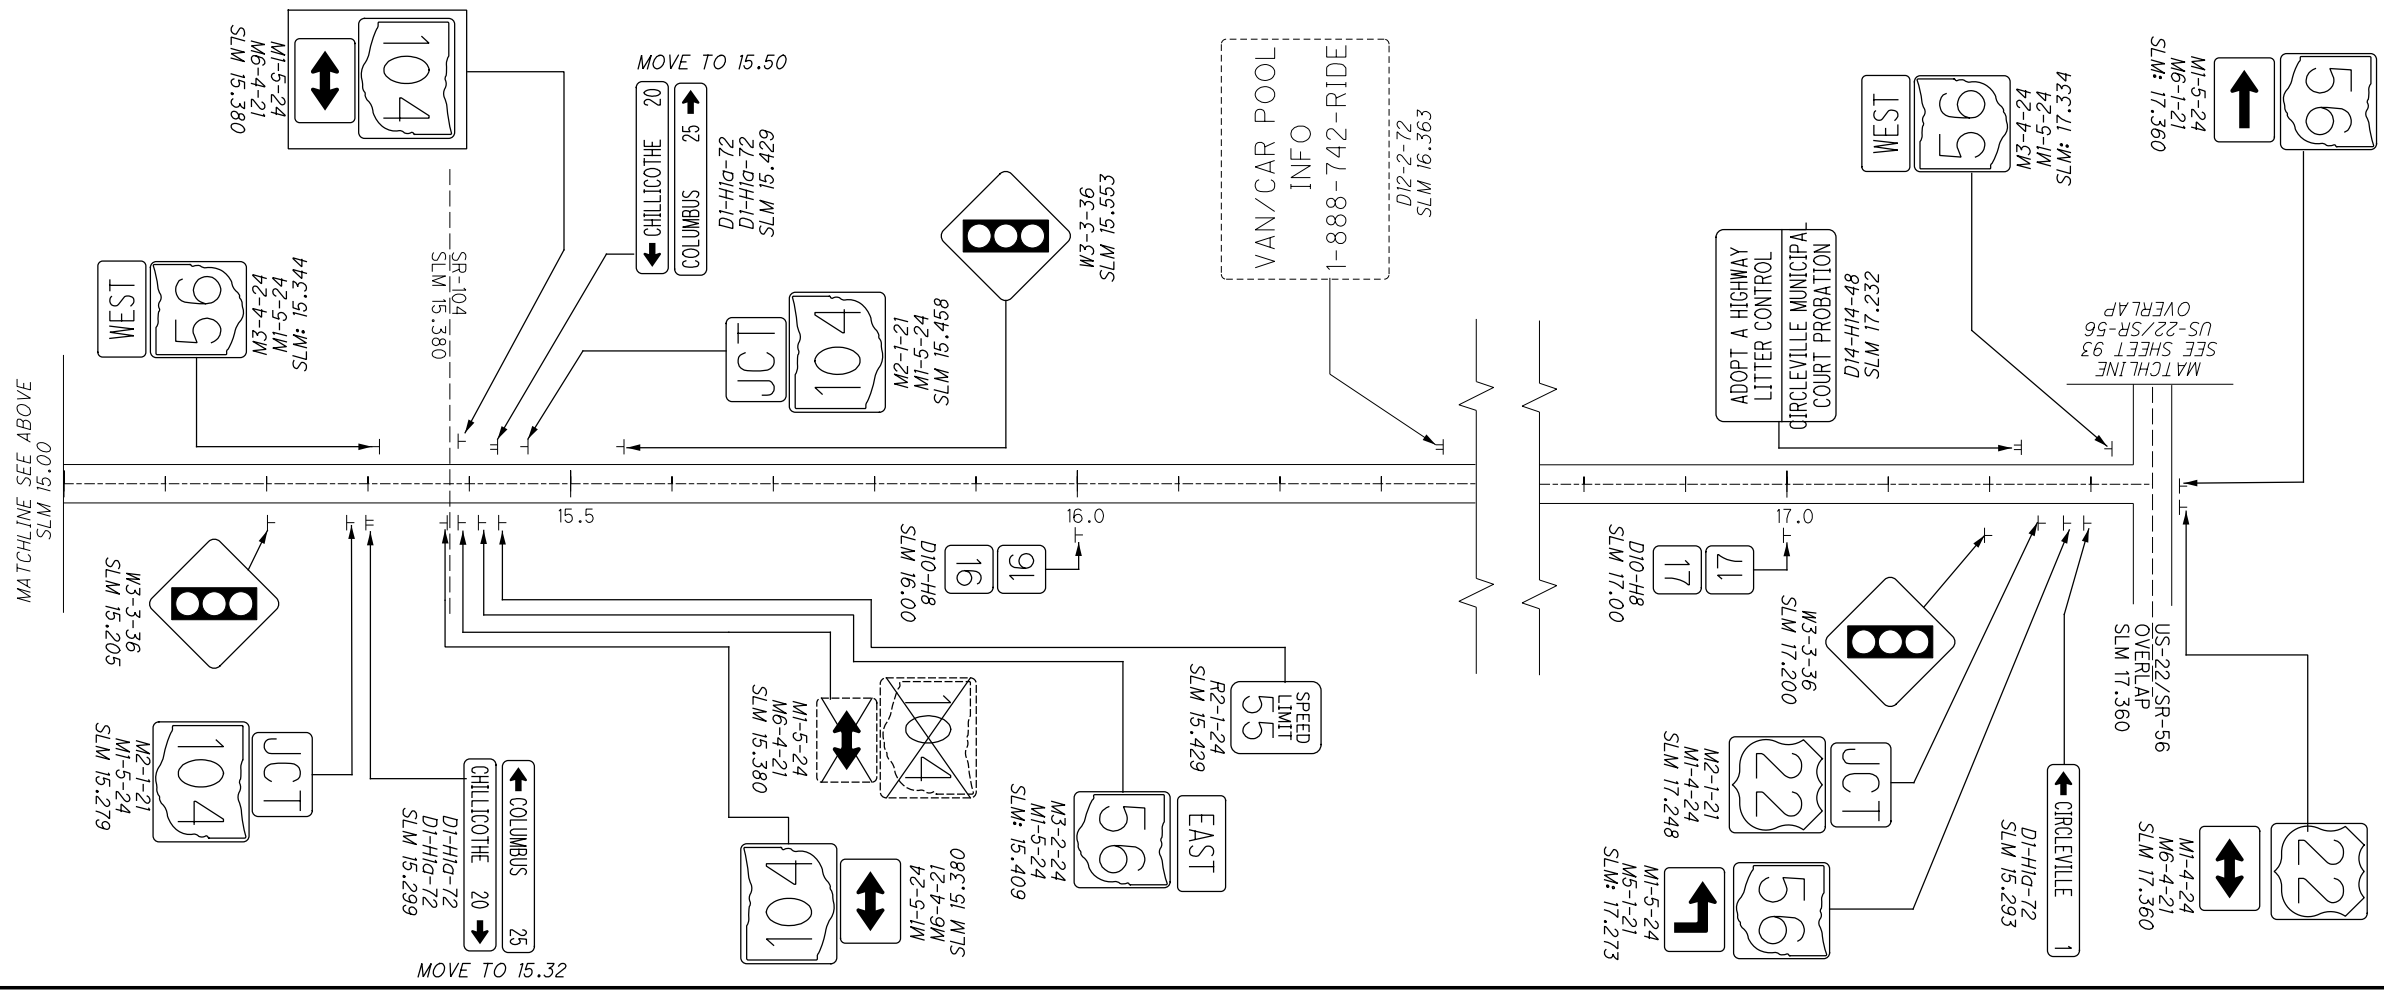

LEGEND



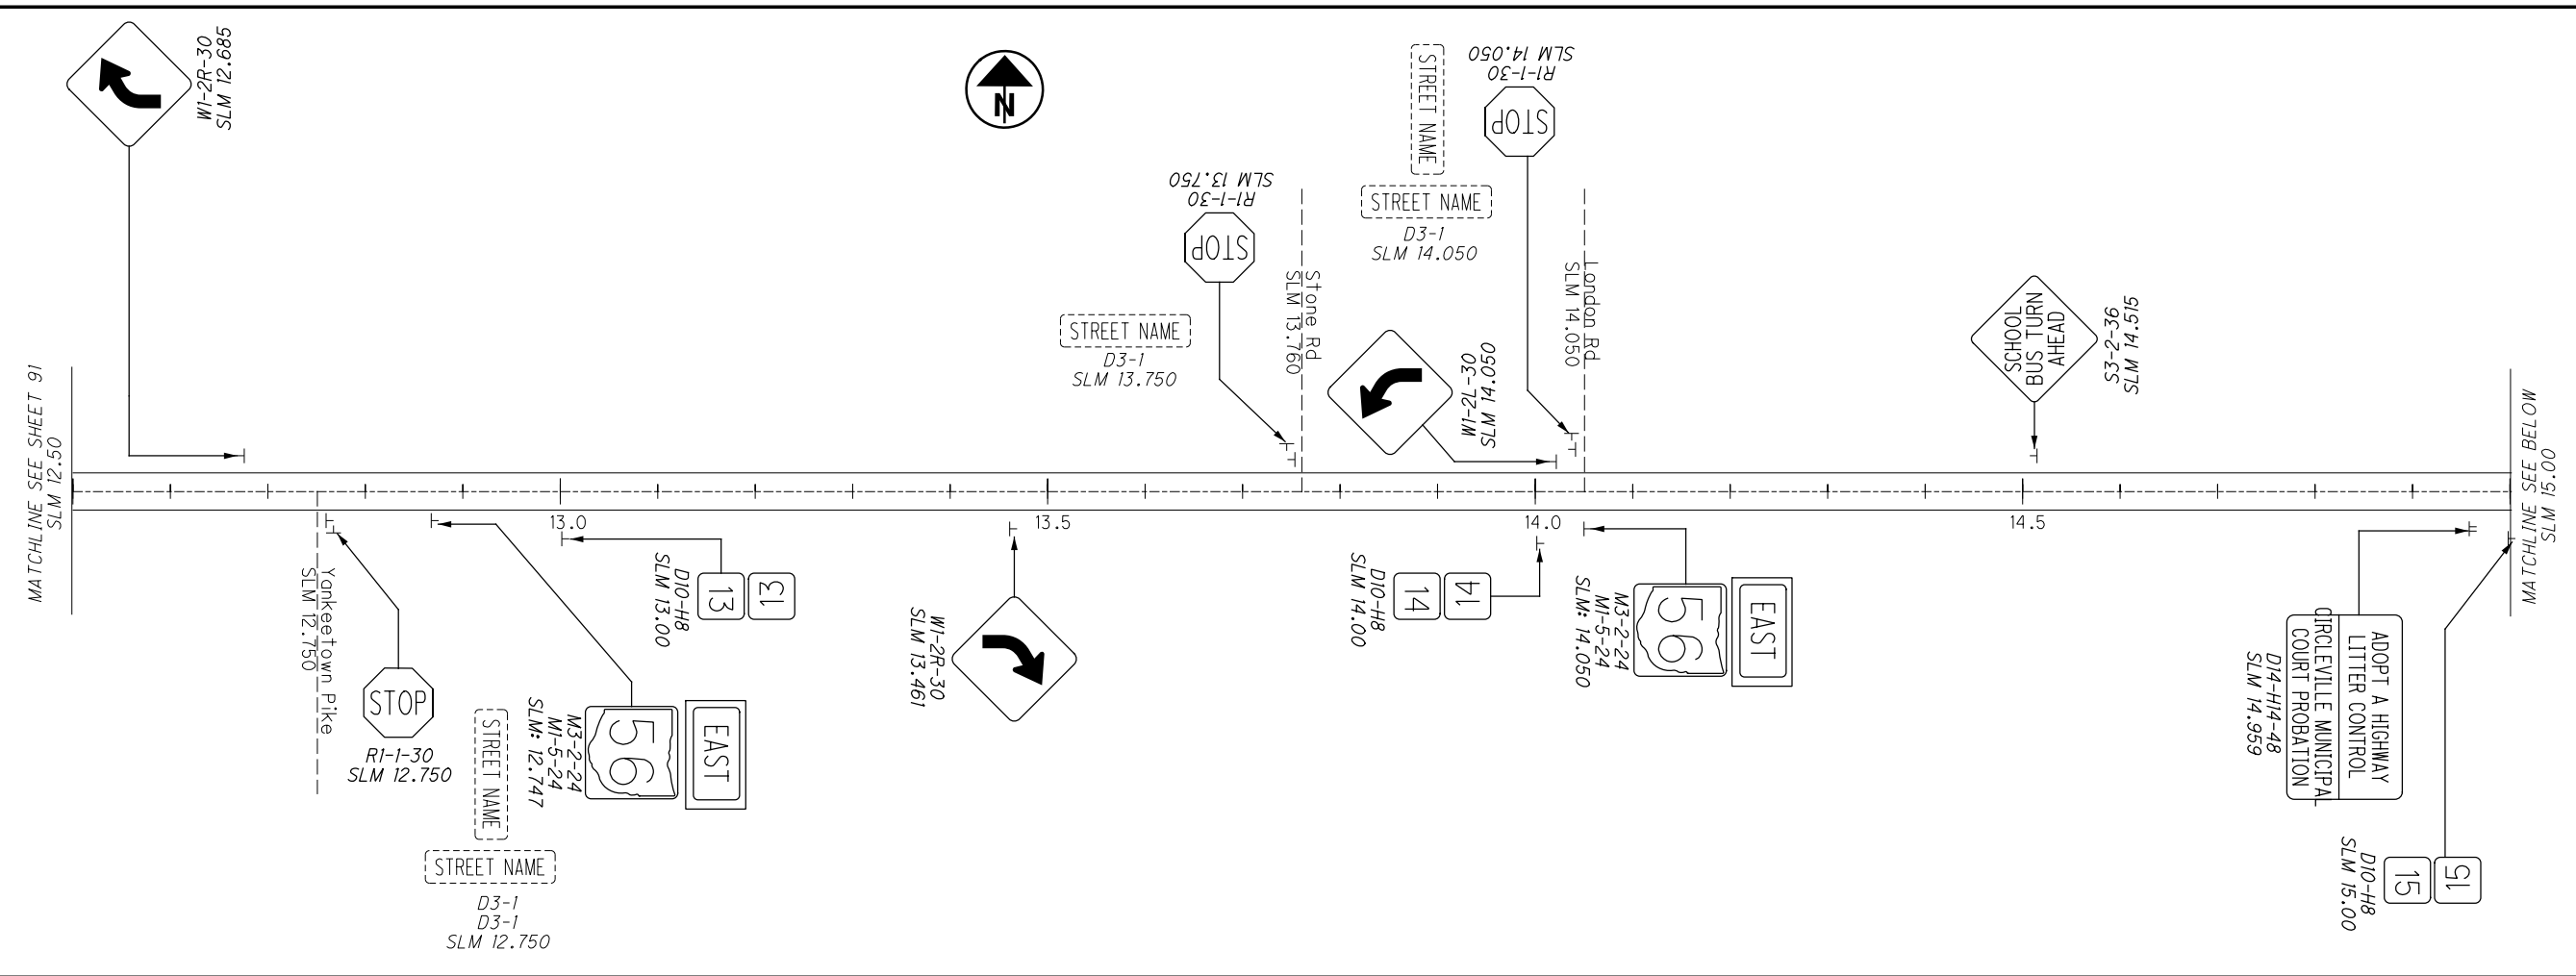



- NO WORK ON SIGN
- X REMOVE SIGN
- REPLACE SIGN
- X REMOVE AND REPLACE SIGN & POSTS
- REMOVE & RE-ERECT SIGN
- NEW SIGN

NOTES
1. SEE SHEET 83 - 89 FOR SIGNING SUBSUMMARY




CALCULATED	VHP	CHECKED	XXX
<p>HORIZONTAL SCALE IN FEET</p>			

LEGEND

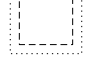-  NO WORK ON SIGN
-  REMOVE SIGN
-  REPLACE SIGN
-  REMOVE AND REPLACE SIGN & POSTS
-  REMOVE & RE-ERECT SIGN
-  NEW SIGN

NOTES


1. SEE SHEET 83 - 89 FOR SIGNING SUBSUMMARY

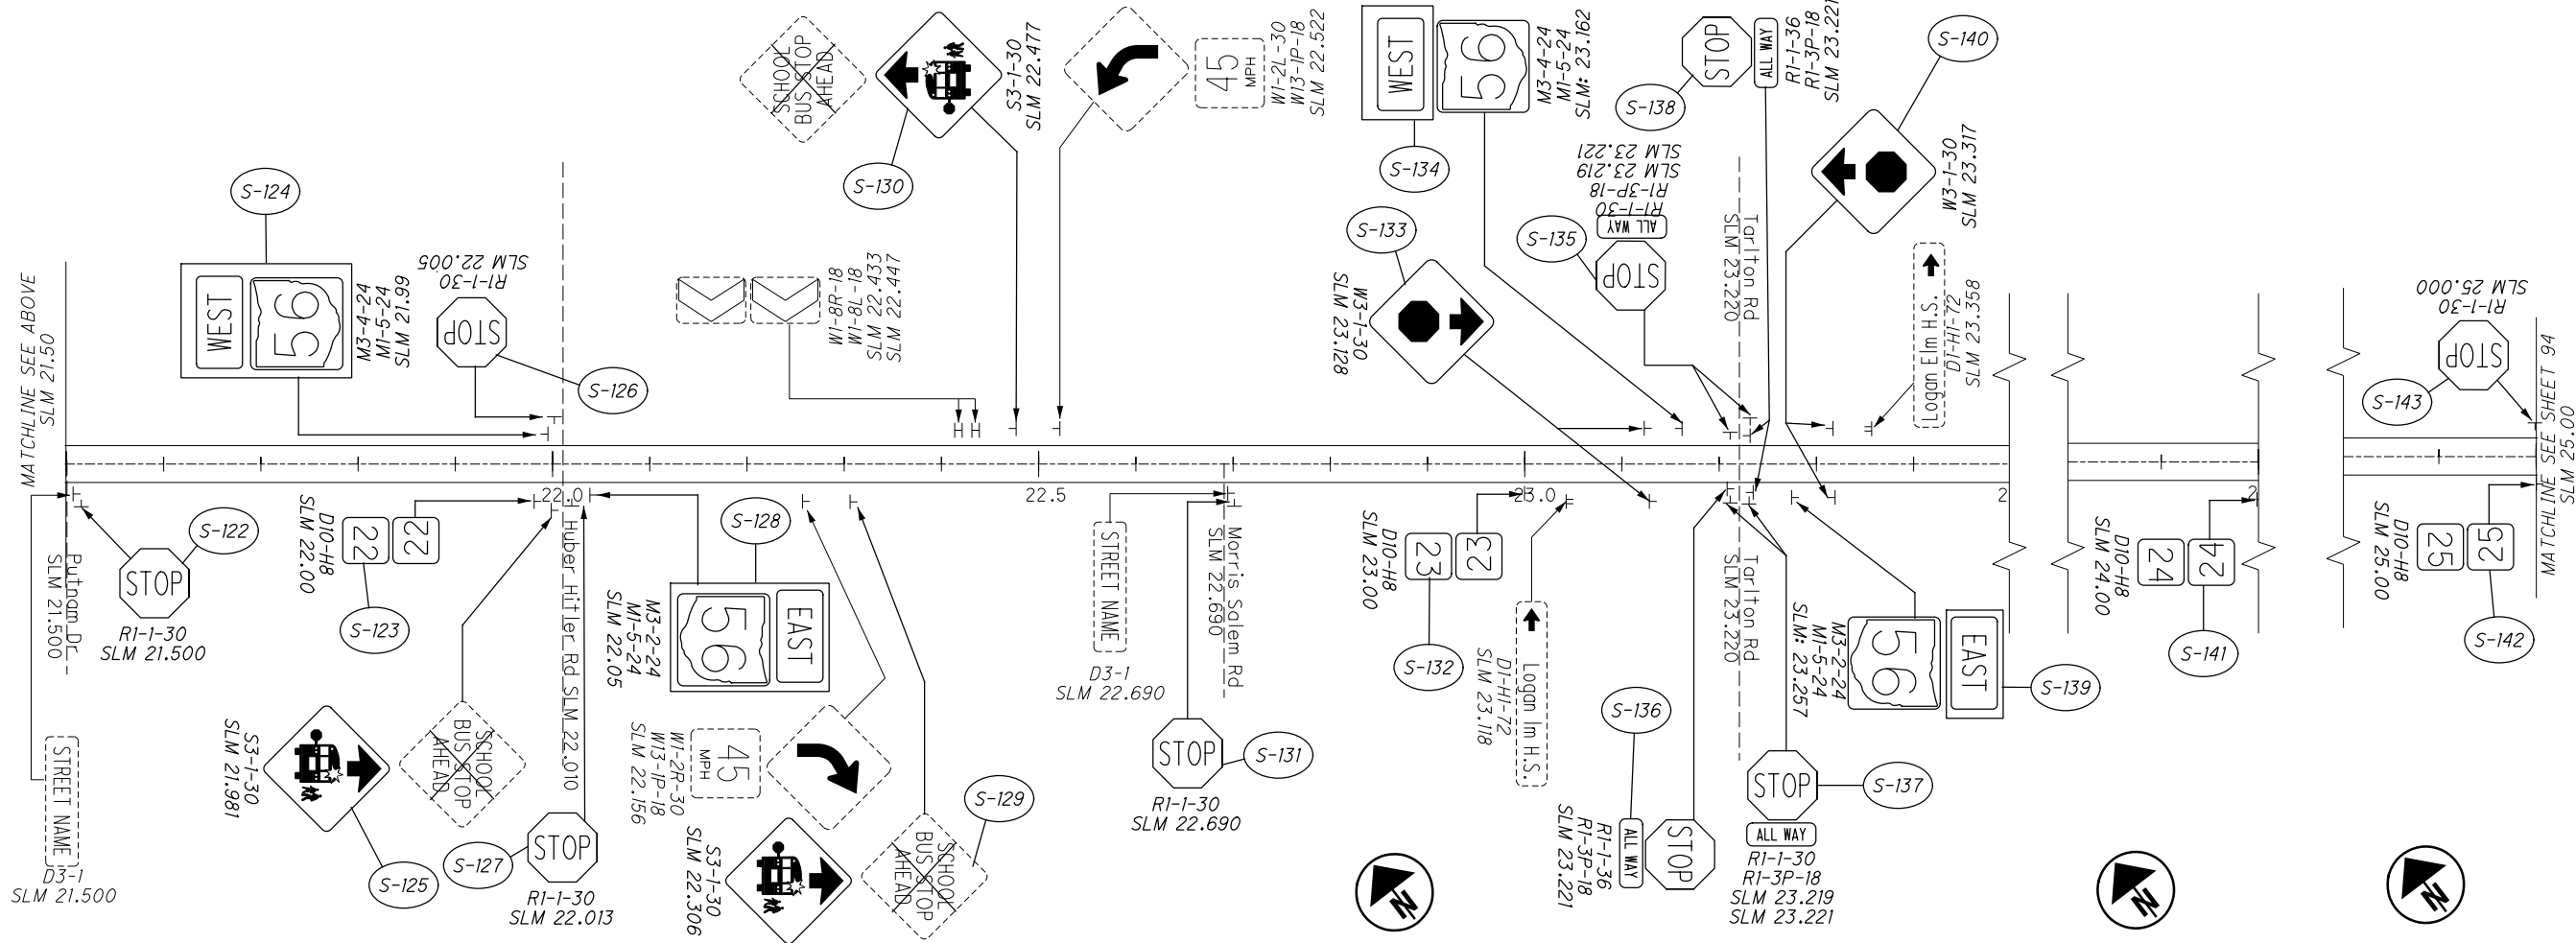



CALCULATED	0
VHP	1000
CHECKED	XXX

SIGNING PLAN
PIC-56: 19.50 - 25.00

I:\ProjectData\07557_FAYPIC-SSR-FY21\Design\Roadway\Sheets\07557_US56_IP005_8/24/2020 8:26:24 AM vpotel

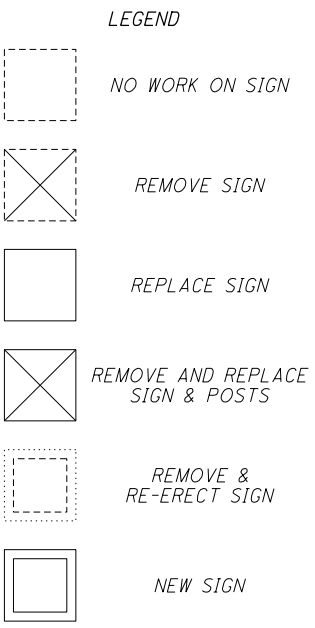


NOTES
1. SEE SHEET 83 - 89 FOR SIGNING SUBSUMMARY

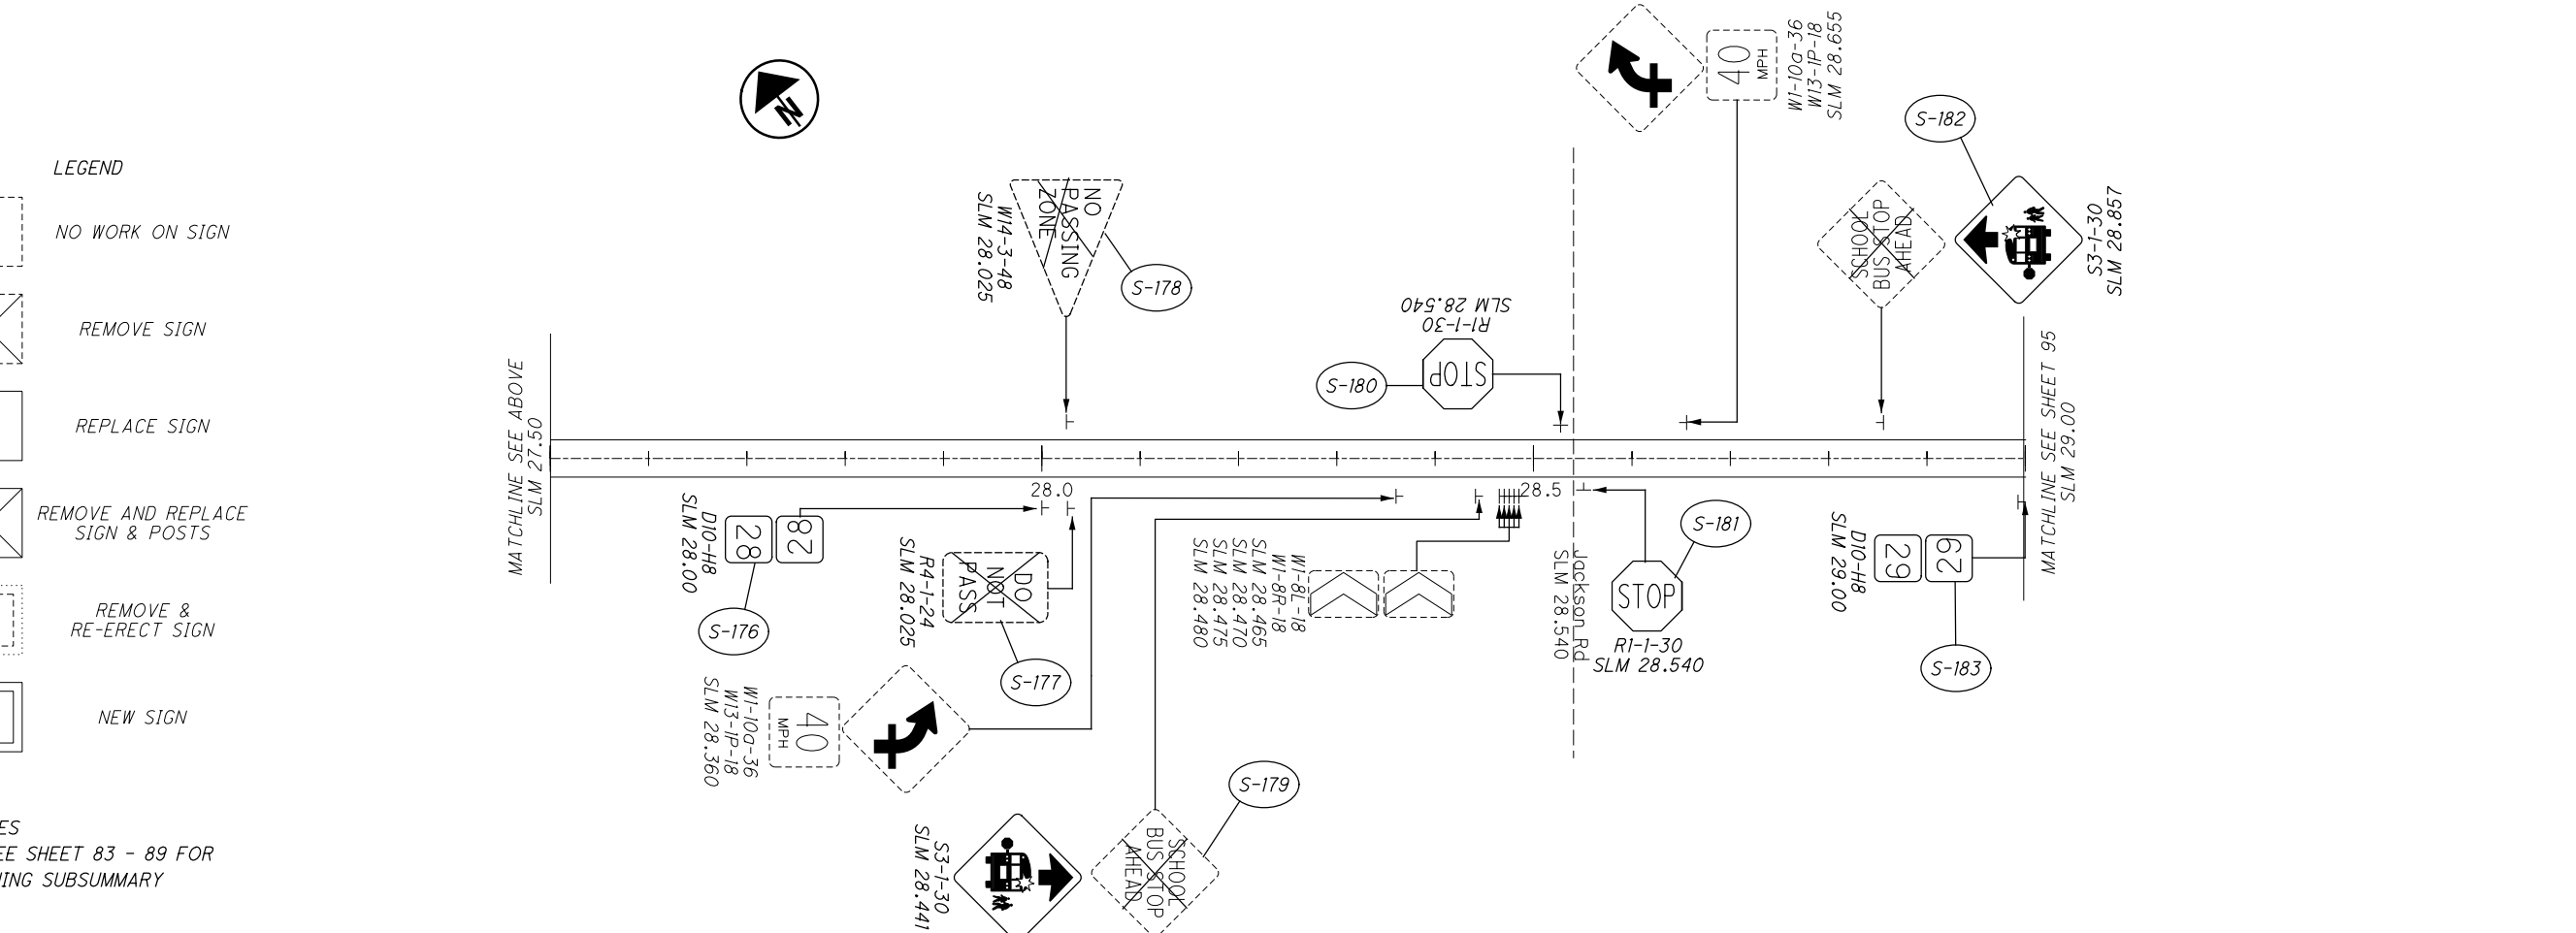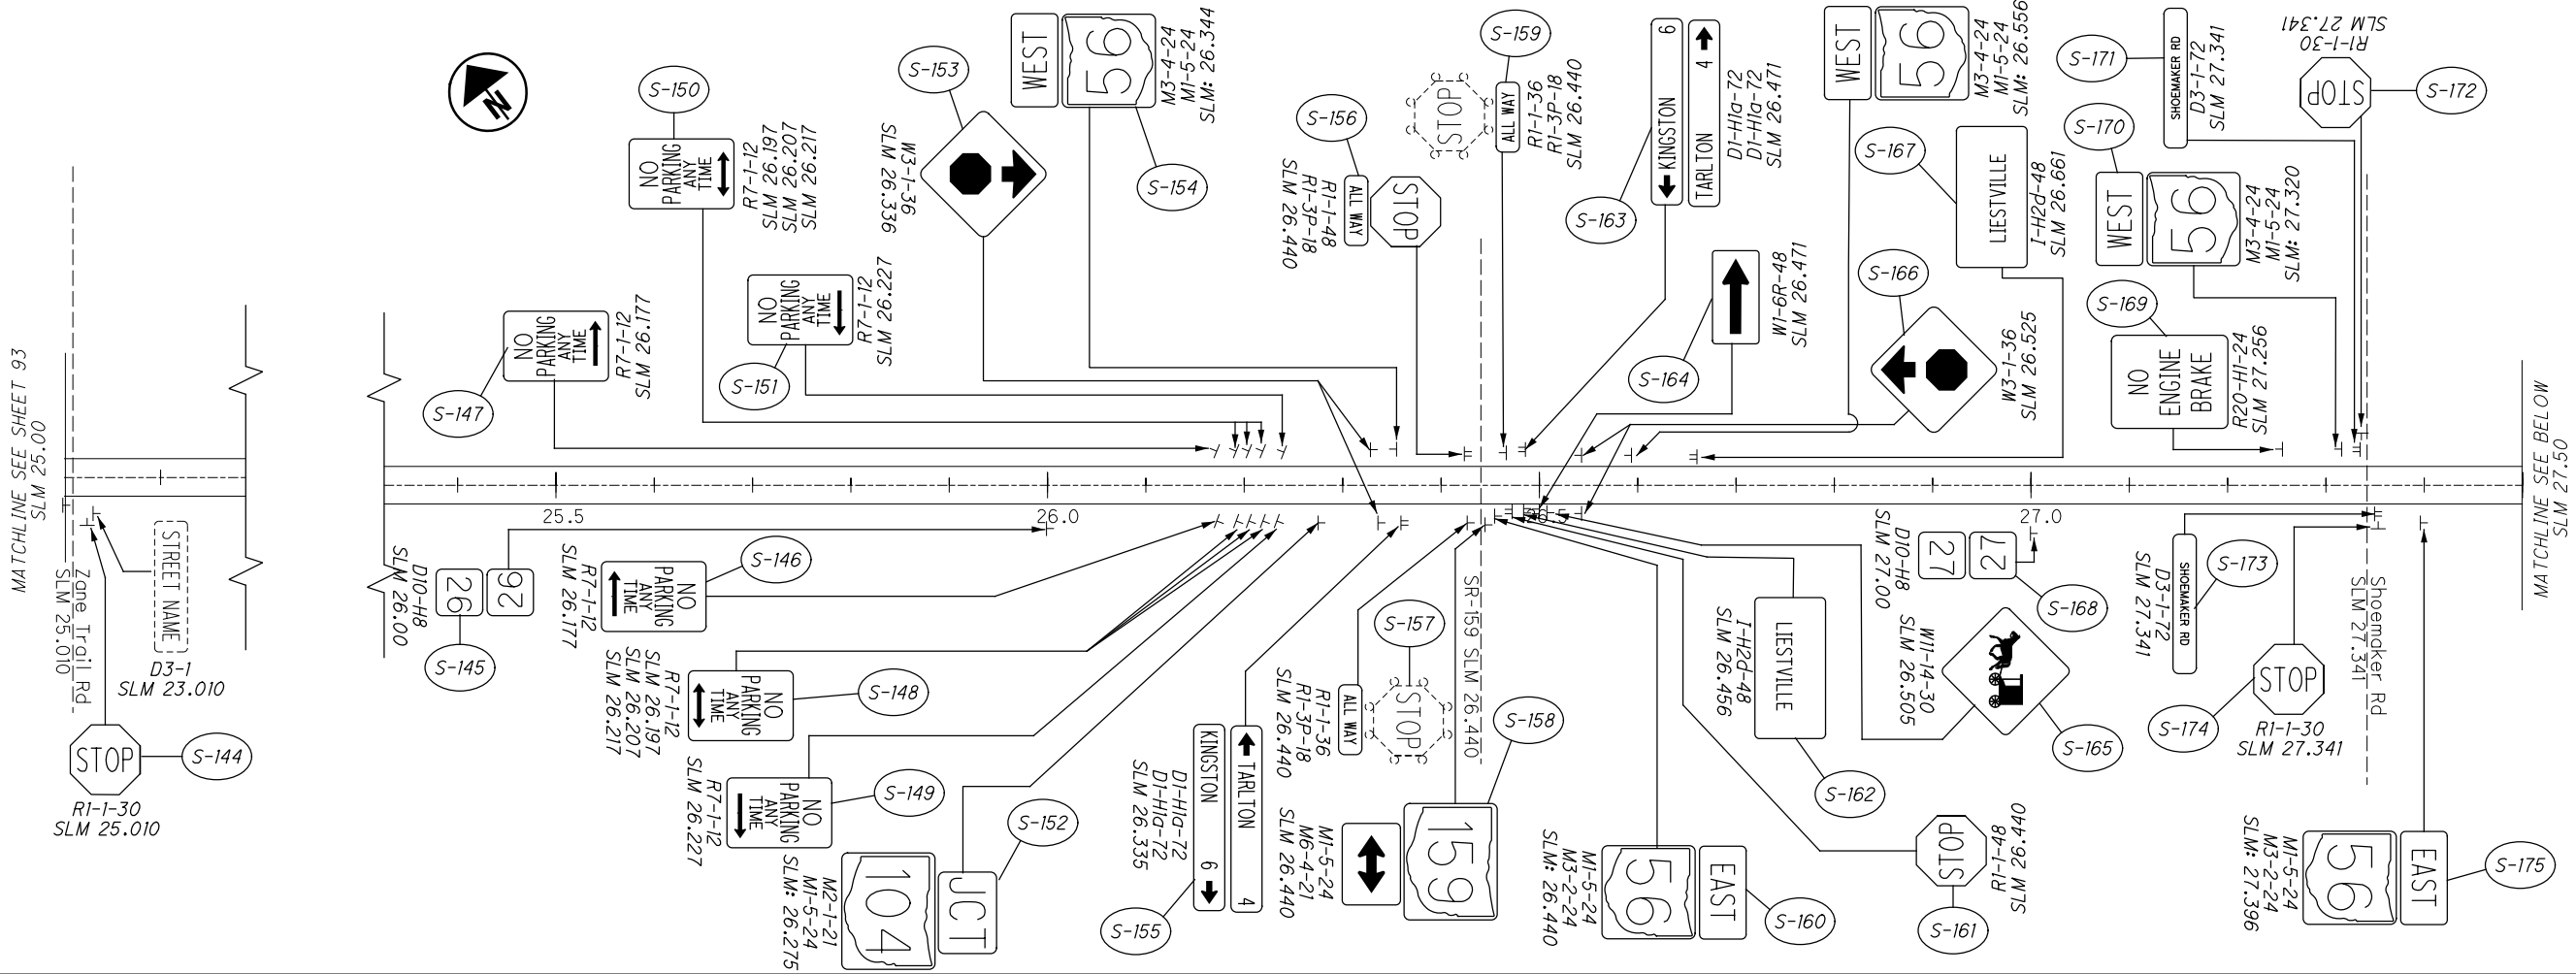



CALCULATED	VHP	CHECKED	XXX
0	1000	XXX	XXX



SIGNING PLAN
PIC-56: 25.00 - 29.00

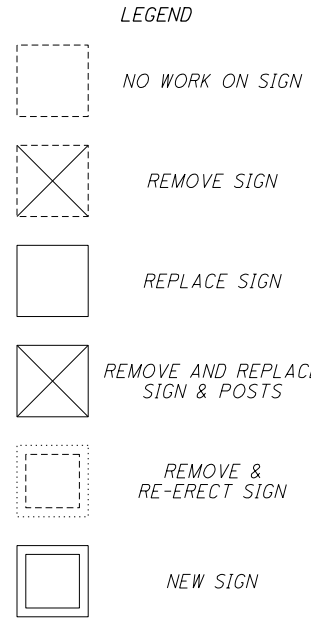

NOTES
1. SEE SHEET 83 - 89 FOR SIGNING SUBSUMMARY

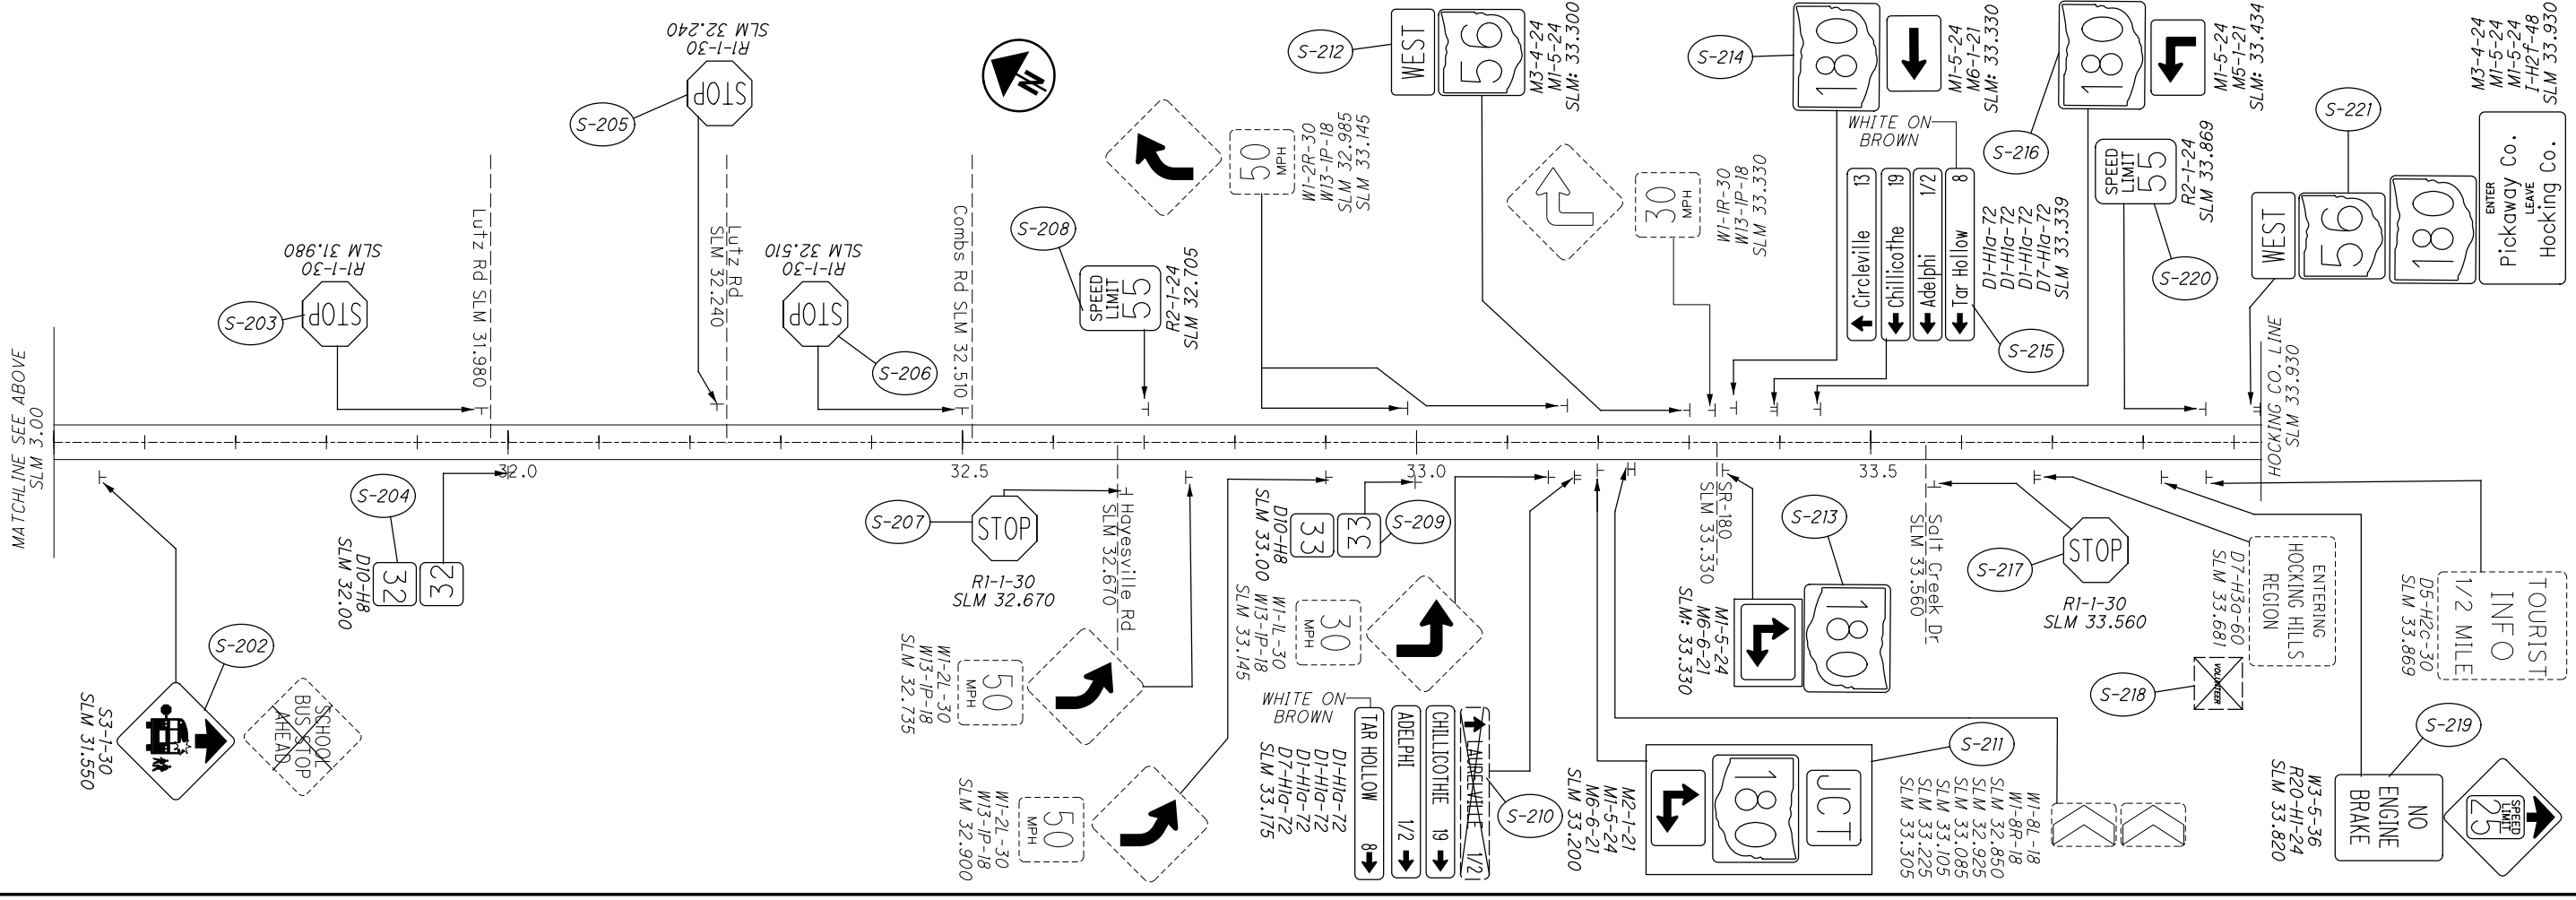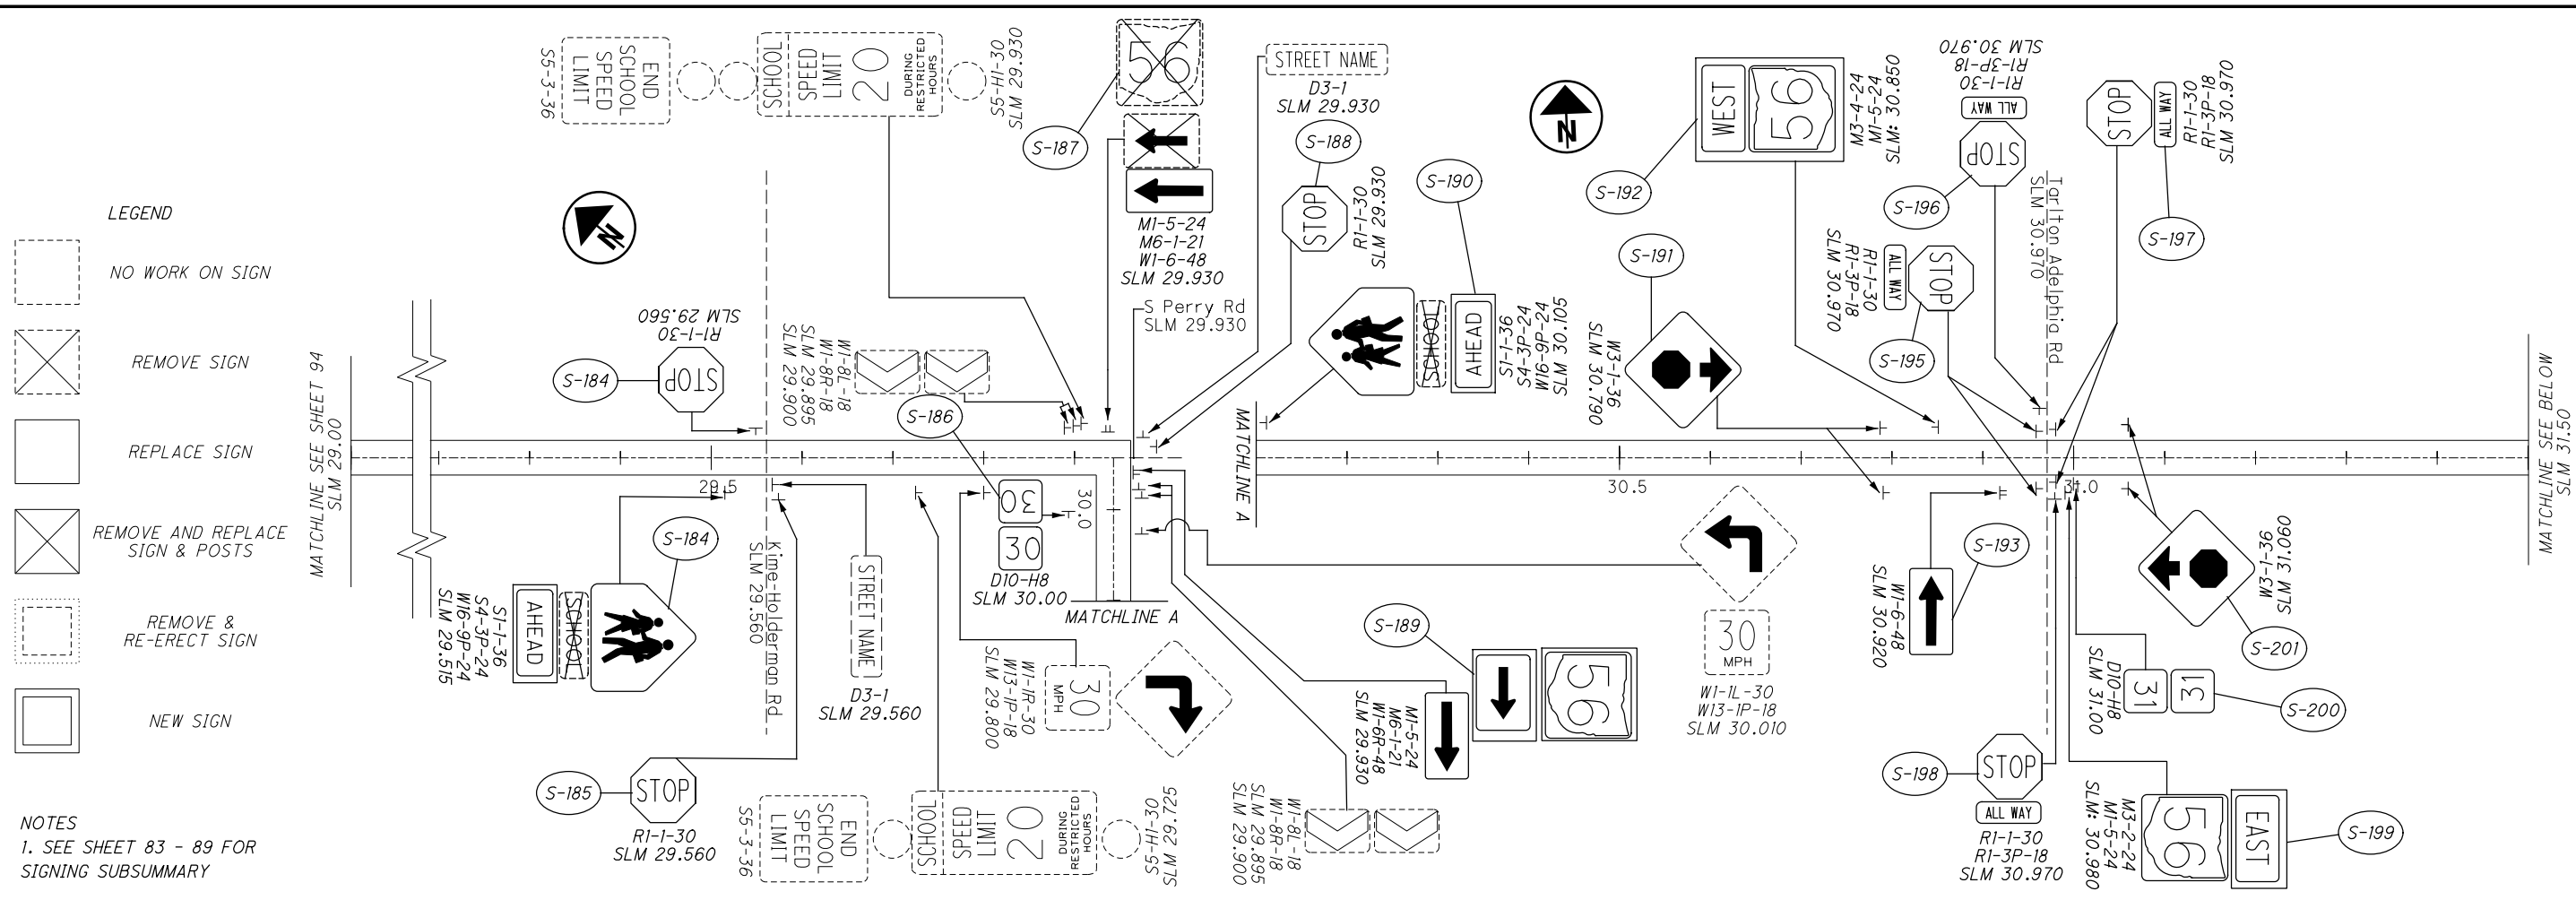

SIGNING PLAN
PIC-56: 29.00 - 33.93

I:\ProjectData\07557-FAYPIC-SSR-FY2\Design\Roadway\Sheets\07557_T000_PIC62.dgn 107557_T000_US62 8/24/2020 8:26:26 AM vpatel

SHEET NO.	REFERENCE NUMBER	LOCATION (SLM)	SIDE	NOTE	CODE	SIZE (INCHES)	630.0	630.0	630	630	630	630	630	630	630	630	630	630	630	630	630			
							GROUND MOUNTED SUPPORT, No. 2 POST FT	GROUND MOUNTED SUPPORT, No. 3 POST FT	SIGN POST REFLECTOR, RED EACH		SIGN POST REFLECTOR, WHITE EACH	SIGN POST REFLECTOR, YELLOW EACH	SIGN BACKING ASSEMBLY EACH	SIGN SUPPORT ASSEMBLY, POLE MOUNTED EACH	SIGN, FLAT SHEET SQ FT	SIGN, FLAT SHEET, AS PER PLAN SQ FT	SIGN, DOUBLE FACED, MILE MARKER EACH	REMOVAL OF GROUND MOUNTED SIGN & DISPOSAL EACH	REMOVAL OF GROUND MOUNTED SIGN & RE-ERECTION, AS PER PLAN EACH	REMOVAL OF GROUND MOUNTED MAJOR SIGN & DISPOSAL EACH	REMOVAL OF GROUND MOUNTED POST SUPPORT AND DISPOSAL EACH			REMOVAL OF STRUCTURE MOUNTED SIGN AND DISPOSAL EACH
98	S-1	0.066	RT		W1-10L	36 X 36									9.0		1							
98	S-1	0.066	RT	SCIOTO-DARBY RD	W16-H8P	36 X 8									2.0		1							
98	S-2	0.200	RT	3	M1-5 (2)	24 X 24									4.0		1							
98	S-2	0.200	RT	62	M1-4 (2)	24 X 24									4.0		1							
98	S-2	0.200	RT		M6-2 (L)	21 X 15									2.2		1							
98	S-2a	0.200	RT		R1-1	30 X 30			1						6.3		1					1		
98	S-3	0.549	LT		W1-10R	36 X 36									9.0		1							
98	S-3	0.549	LT	SCIOTO-DARBY RD	W16-H8P	36 X 8									2.0		1							
98	S-4	1.000	RT	1	D10-H8	12 X 12											1	1						
98	S-5	1.137	RT		W2-1	30 X 30									6.3		1							
98	S-5	1.137	RT	FIVE POINTS PIKE	W16-H8P	36 X 8									2.0		1							
98	S-6	1.240	LT		R1-1	30 X 30			1						6.3		1					1		
98	S-7	1.240	RT		R1-1	30 X 30			1						6.3		1					1		
98	S-8	1.372	LT		S3-2	36 X 36									9.0		1							
98	S-9	1.407	LT		W2-1	30 X 30									6.3		1							
98	S-9	1.407	LT	FIVE POINTS PIKE	W16-H8P	36 X 8									2.0		1							
98	S-10	1.461	LT		R1-1	30 X 30			1						6.3		1					1		
98	S-11	1.550	LT		R1-1	30 X 30			1						6.3		1					1		
98	S-12	1.600	LT		R1-1	30 X 30			1						6.3		1					1		
98	S-13	1.600	LT		M1-5 (2)	24 X 24	7.0	10.0							4.0		1		1					
98	S-13	1.600	LT		M1-4 (2)	24 X 24									4.0		1							
98	S-13	1.600	LT		M6-2 (L)	21 X 15									2.2		1							
98	S-14	1.656	RT	3	M1-5 (2)	24 X 24									4.0		1							
98	S-14	1.656	RT	62	M1-4 (2)	24 X 24									4.0		1							
98	S-15	1.860	LT		R1-1	30 X 30			1						6.3		1					1		
98	S-16	2.000	RT	2	D10-H8	12 X 12											1	1						
98	S-17	3.000	RT	3	D10-H8	12 X 12											1	1						
99	S-18	3.120	RT		R1-1	36 X 36			1						9.0		1					1		
99	S-19	4.000	RT	4	D10-H8	12 X 12											1	1						
99	S-20	4.020	RT		R1-1	30 X 30			1						6.3		1					1		
99	S-21	4.030	LT		W2-1	30 X 30									6.3		1							
99	S-21	4.030	LT	London Rd	W16-H8P	36 X 8											1							
99	S-22	4.030	RT		W2-1	30 X 30									6.3		1							
99	S-22	4.030	RT	London Rd	W16-H8P	36 X 8									2.0		1							
99	S-23	4.075	LT	62	M1-4 (2)	24 X 24									4.0		1							
99	S-23	4.075	LT	3	M1-5 (2)	24 X 24									4.0		1							
99	S-24	4.120	LT		R1-1	30 X 30			1						6.3		1					1		
99	S-24	4.120	LT		R1-1	36 X 36			1						9.0		1					1		
99	S-25	4.120	RT		R1-1	36 X 36			1						9.0		1					1		
99	S-25	4.120	RT		R1-1	30 X 30			1						6.3		1					1		
99	S-26	4.148	RT	62	M1-4 (2)	24 X 24									4.0									
99	S-26	4.148	RT	3	M1-5 (2)	24 X 24	7.0	10.0							4.0									
99	S-27	4.159	LT		W2-1	30 X 30									6.3		1							
99	S-27	4.159	LT	London Rd	W16-H8P	36 X 8									2.0		1							
99	S-28	4.159	RT		W2-1	30 X 30									6.3		1							
99	S-28	4.159	RT	London Rd	W16-H8P	36 X 8											1	1						
99	S-29	5.000	RT	5	D10-H8	12 X 12											1	1						
99	S-30	5.300	LT		R1-1	30 X 30			1						6.3		1					1		
99	S-31	5.695	RT		W2-2R	30 X 30									6.3		1							
99	S-31	5.695	RT	Ballah Rd	W16-H8P	36 X 8									2.0									
TOTALS CARRIED TO SUB-SUMMARY, SHEET 7							14.0	20.0	14						225.8		5	47				1		14

CALCULATED VHP CHECKED XXX
SIGNING SUBSUMMRY
PICKAWAY COUNTY - U.S. ROUTE 62
FAY / PIC-SSR-FY21
 96
 163

I:\Project\07557_FAYPIC-SSR-FY21\Design\Roadway\Sheets\07557_T000_PIC62.dgn 10/25/2020 8:26:27 AM vpatel

SHEET NO.	REFERENCE NUMBER	LOCATION (SLM)	SIDE	NOTE	CODE	SIZE (INCHES)	630.0	630.0	630	630	630	630	630	630	630	630	630	630	630	630	630	630	630		
							GROUND MOUNTED SUPPORT, No. 2 POST FT	GROUND MOUNTED SUPPORT, No. 3 POST FT	SIGN POST REFLECTOR, RED EACH			SIGN POST REFLECTOR, WHITE EACH	SIGN POST REFLECTOR, YELLOW EACH	SIGN BACKING ASSEMBLY EACH	SIGN SUPPORT ASSEMBLY, POLE MOUNTED EACH	SIGN, FLAT SHEET SQ FT	SIGN, FLAT SHEET, AS PER PLAN SQ FT	SIGN, DOUBLE FACED, MILE MARKER EACH	REMOVAL OF GROUND MOUNTED SIGN & DISPOSAL EACH	REMOVAL OF GROUND MOUNTED SIGN & RE-ERECTION, AS PER PLAN EACH	REMOVAL OF GROUND MOUNTED MAJOR SIGN & DISPOSAL EACH	REMOVAL OF GROUND MOUNTED POST SUPPORT AND DISPOSAL EACH	REMOVAL OF STRUCTURE MOUNTED SIGN AND DISPOSAL EACH	REMOVAL OF POLE MOUNTED SIGN & DISPOSAL EACH	SIGNING, MISC: REMOVAL OF POST REFLECTOR EACH
99	S-32	5.820	LT		W1-7	48 X 24				2			8.0			1								2	
99	S-32	5.820	LT		OM4-1	18 X 18										1									
99	S-32	5.820	LT		OM4-1	18 X 18										1									
99	S-33	5.820	RT		R1-1	30 X 30			1				6.3			1								1	
99	S-34	5.910	LT		W2-2L	30 X 30							6.3			1									
99	S-34	5.910	LT	Ballah Rd	W16-H8P	36 X 8							2.0			1									
99	S-35	6.000	RT	6	D10-H8	12 X 12									1	1									
100	S-36	6.158	RT	55	W3-5	36 X 36	7.0	10.0					9.0												
100	S-37	6.752	RT		R2-1	24 X 30							5.0			1									
100	S-38	6.757	RT		W2-3L	30 X 30							6.3			1									
100	S-38	6.757	RT	Harrisburg Rd	W16-H8P	36 X 8							2.0			1									
100	S-39	6.821	LT	3	MI-5 (2)	24 X 24							4.0			1									
100	S-39	6.821	LT	62	MI-4 (2)	24 X 24							4.0			1									
100	S-40	6.980	LT		R1-1	30 X 30			1				6.3			1								1	
100	S-41	6.930	LT		R1-1	30 X 30			1				6.3			1								1	
100	S-42	7.000	RT	7	D10-H8	12 X 12									1	1									
100	S-43	7.035	RT		R1-1	30 X 30			1				6.3			1								1	
100	S-44	7.077	RT		W3-3	36 X 36							9.0			1									
100	S-45	7.117	RT		M2-1	21 X 15							2.2			1									
100	S-45	7.117	RT	762	MI-5 (3)	30 X 24							5.0			1									
100	S-45	7.117	RT		M5-1 (R)	21 X 15							2.2												
100	S-46	7.160	RT	COLUMBUS, 15	D1-H1a	72 X 12							6.0			1									
100	S-46	7.160	RT	HARRISBURG, 1/2	D1-H1a	72 X 12							6.0			1									
100	S-46	7.160	RT	ORIENT, 1	D1-H1a	72 X 12							6.0			1									
100	S-47	7.206	LT		R1-1	30 X 30			1				6.3			1								1	
100	S-48	7.216	LT		M3-4	24 X 12										1									
100	S-48	7.216	LT	3	MI-5 (2)	24 X 24							4.0			1									
100	S-48	7.216	LT	62	MI-4 (2)	24 X 24							4.0			1									
100	S-49	7.260	RT		MI-5 (3)	30 X 24							5.0												
100	S-49	7.260	RT		M6-1 (R)	21 X 15	7.0	10.0					2.2												
100	S-50	7.272	RT	2 MI	W16-3ap	30 X 12							2.5			1									
100	S-50	7.272	RT	13'-5"	W12-2	48 X 48							16.0			1									
100	S-51	7.260	LT	762	MI-5 (3)	30 X 24							5.0			1									
100	S-51	7.260	LT		M6-1 (L)	21 X 15							2.2												
100	S-52	7.282	RT	45	R2-1	24 X 30							5.0			1									
100	S-53	7.361	LT	ORIENT, 1	D1-H1a	72 X 12							6.0			1									
100	S-53	7.361	LT	Orient Correction Complex	D1-H1	72 X 12							6.0			1									
100	S-53	7.361	LT	HARRISBURG, 1/2	D1-H1a	72 X 12							6.0			1									
100	S-54	7.386	LT		M2-1	21 X 15							2.2			1									
100	S-54	7.386	LT	762	MI-5 (3)	30 X 24							5.0			1									
100	S-54	7.386	LT		M5-1 (L)	21 X 15							2.2												
100	S-55	7.420	LT		W3-3	36 X 36							9.0			1									
100	S-56	7.313	RT	3	MI-5 (2)	24 X 24							4.0			1									
100	S-56	7.313	RT	62	MI-4 (2)	24 X 24							4.0			1									
100	S-57	7.628	RT		R1-1	30 X 30										1									
100	S-58	7.625	RT		R1-1	30 X 30	7.0	10.0	1				6.3						1					1	
100	S-59	7.640	LT	ENTER PICKAWAY CO, LEAVE FRANKLIN CO	I-H2F	48 X 24							8.0			1									
100	S-60	7.640	LT	45	R2-1	24 X 30							5.0			1									

TOTALS CARRIED TO SUB-SUMMARY, SHEET 7

21.0

30.0

6

2



224.1

2

44

1



8

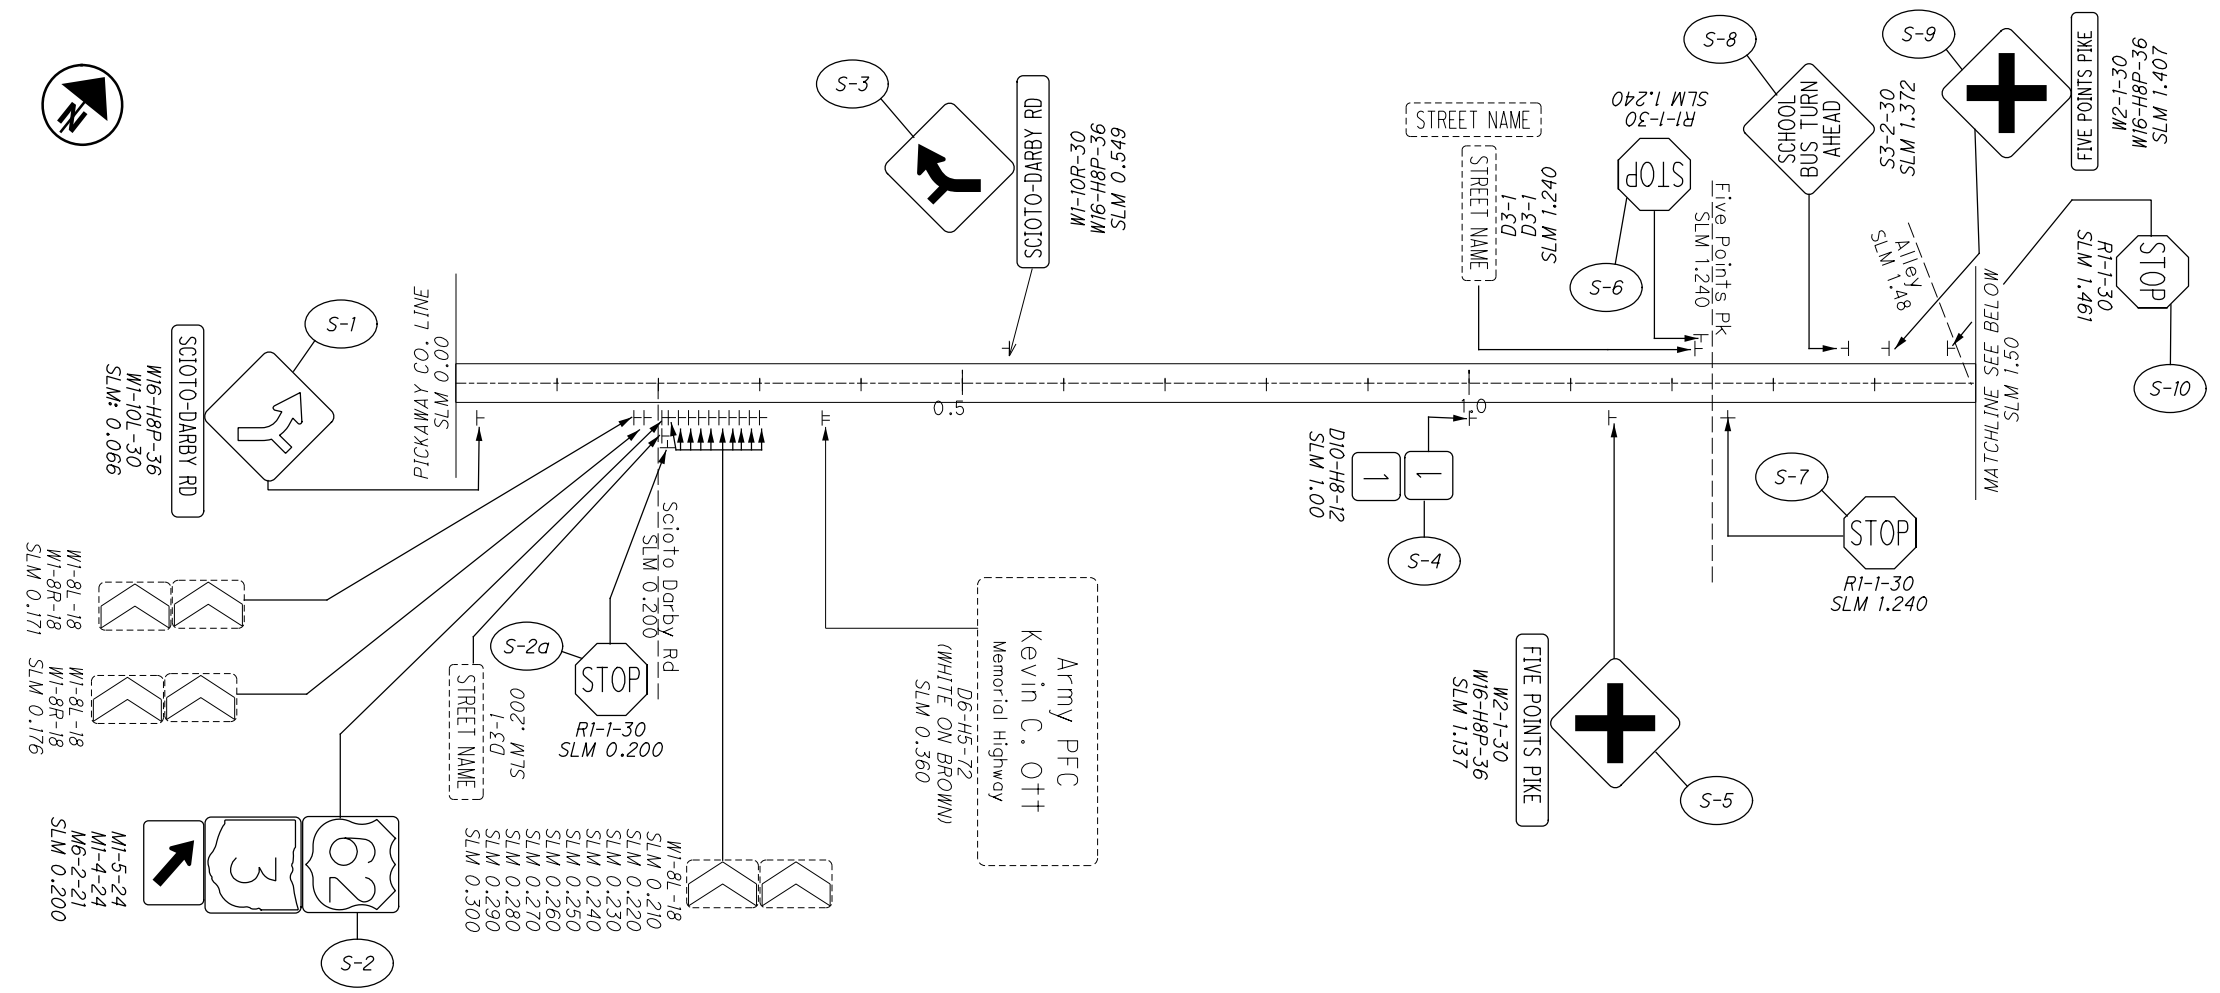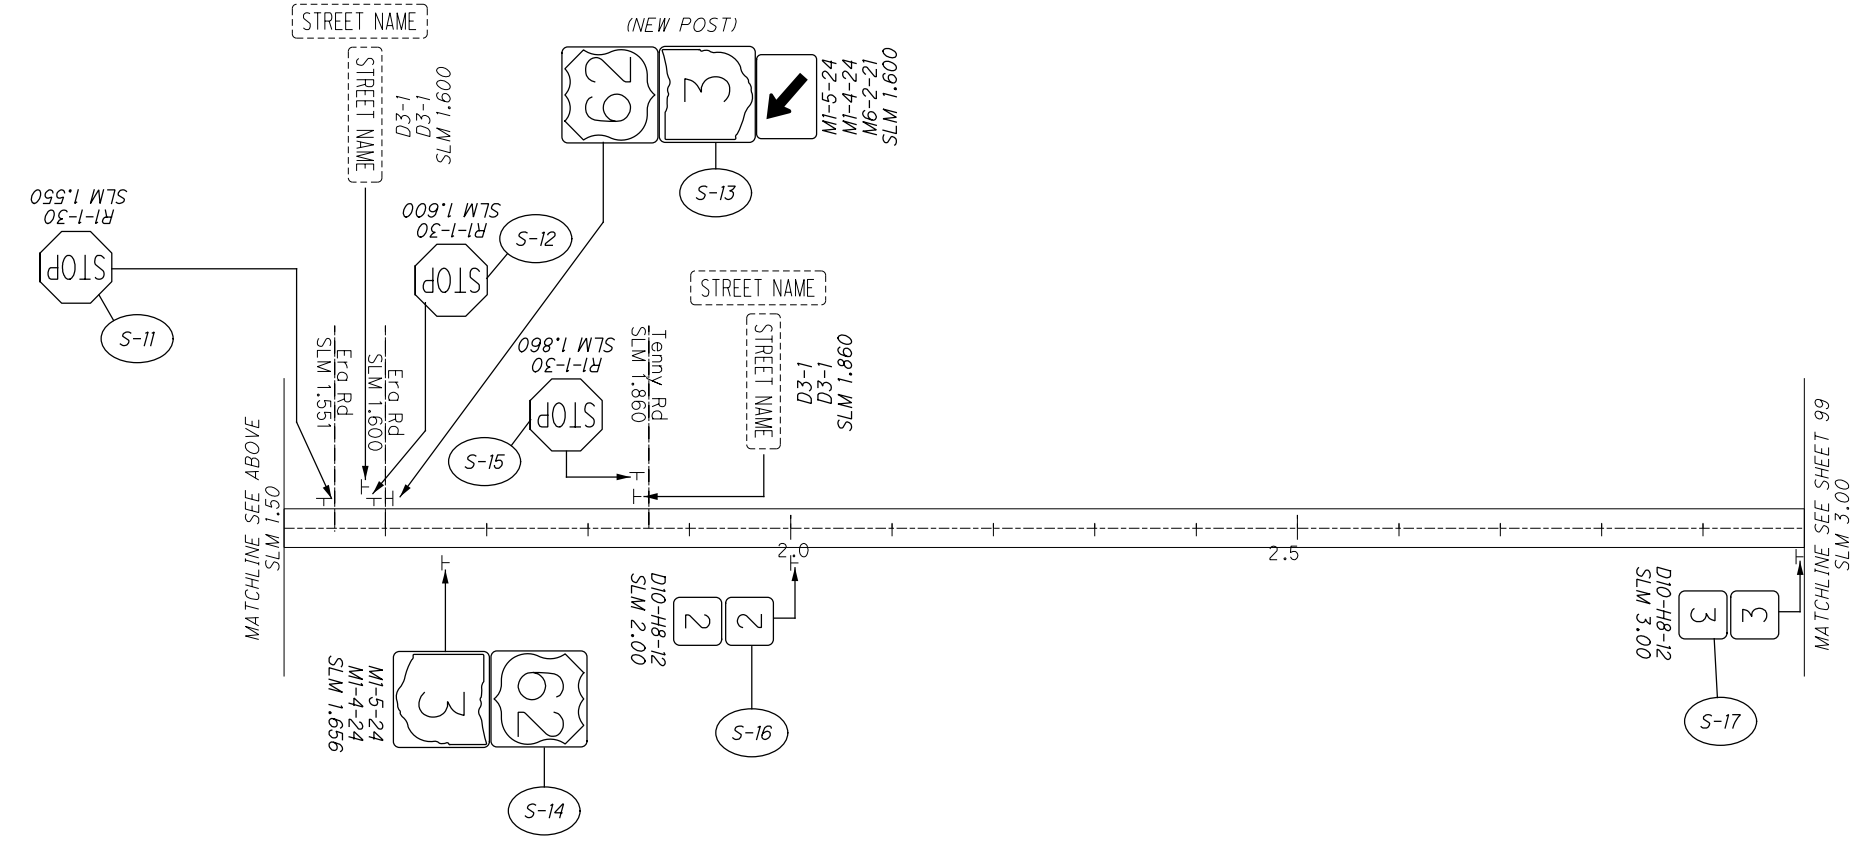

LEGEND

- NO WORK ON SIGN
- REMOVE SIGN
- REPLACE SIGN
- REMOVE AND REPLACE SIGN & POSTS
- REMOVE & RE-ERECT SIGN
- NEW SIGN

NOTES
1. SEE SHEET 96 - 97 FOR SIGNING SUBSUMMARY

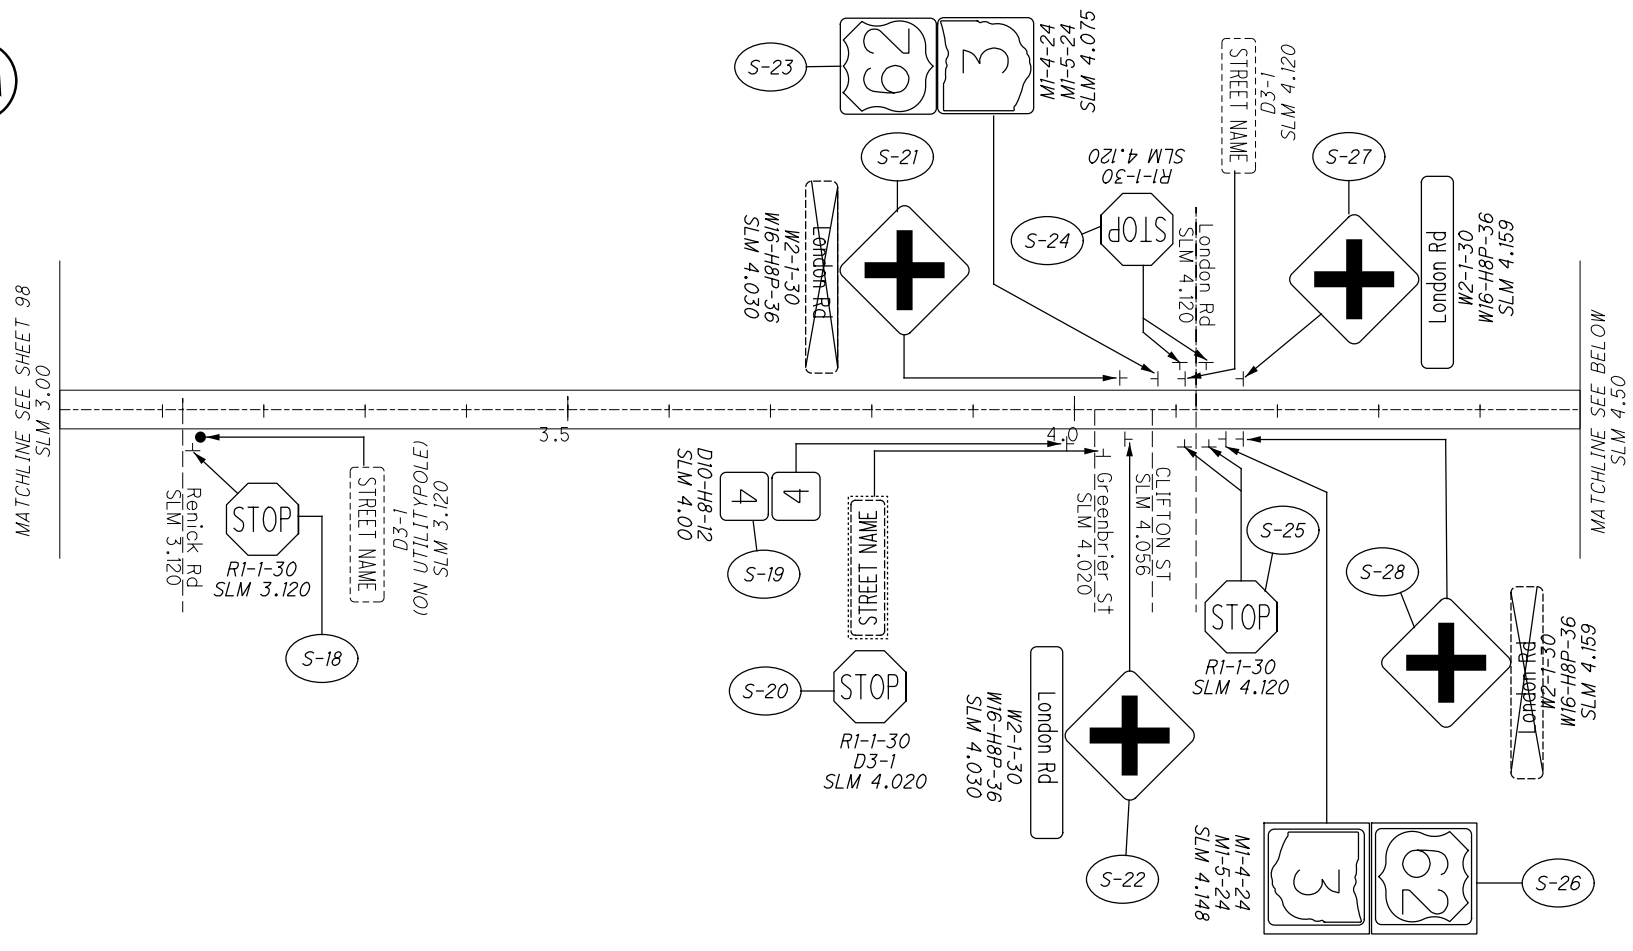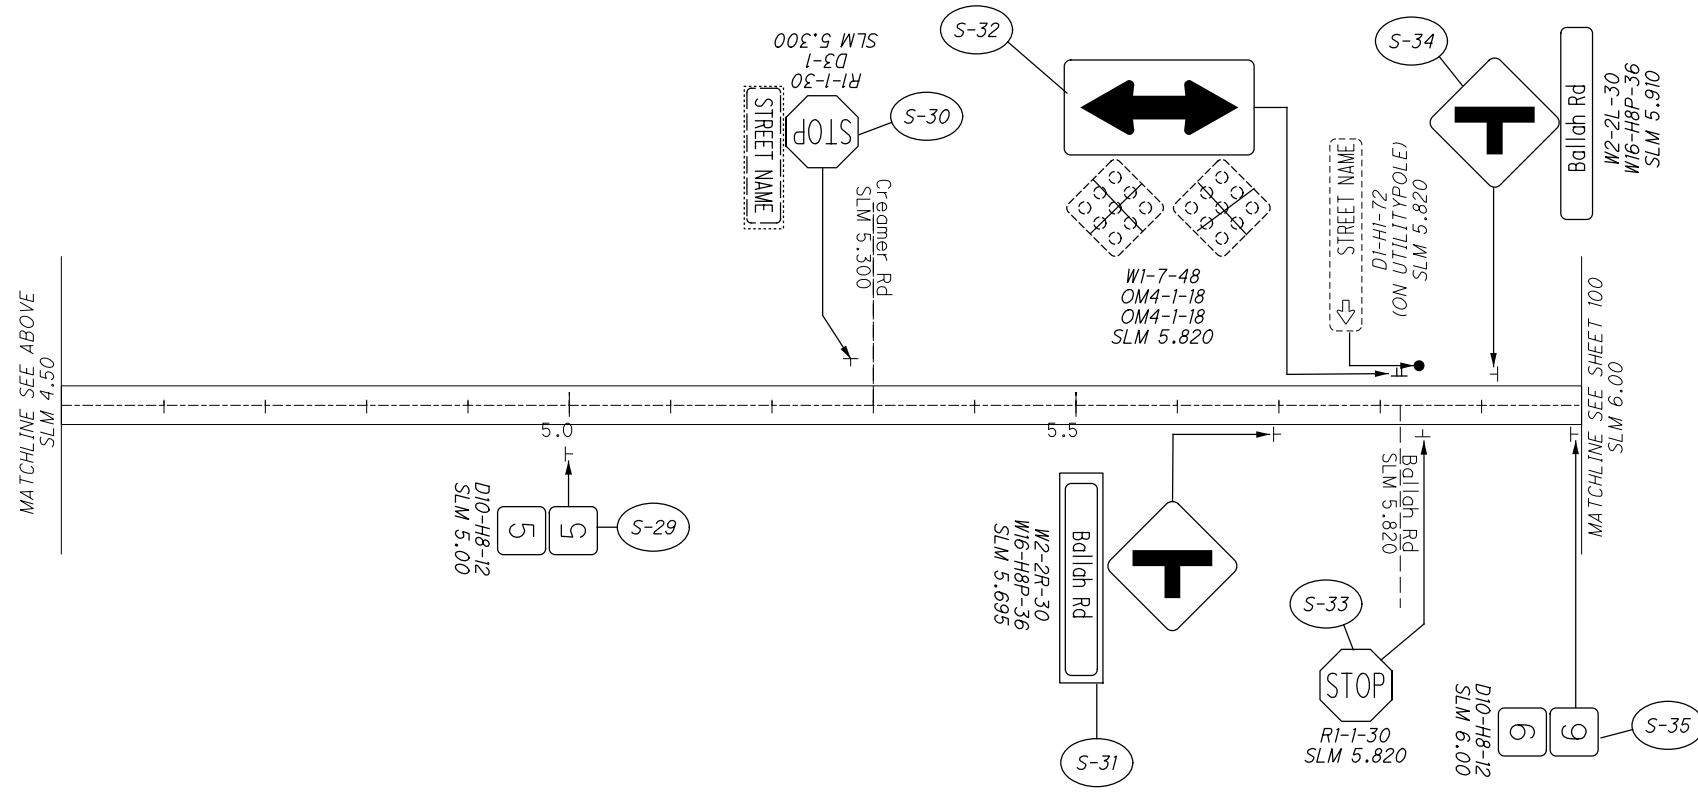


LEGEND

- NO WORK ON SIGN
- REMOVE SIGN
- REPLACE SIGN
- REMOVE AND REPLACE SIGN & POSTS
- REMOVE & RE-ERECT SIGN
- NEW SIGN

NOTES
 1. SEE SHEET 96 - 97 FOR SIGNING SUBSUMMARY



MATCHLINE SEE SHEET 99
SLM 6.00

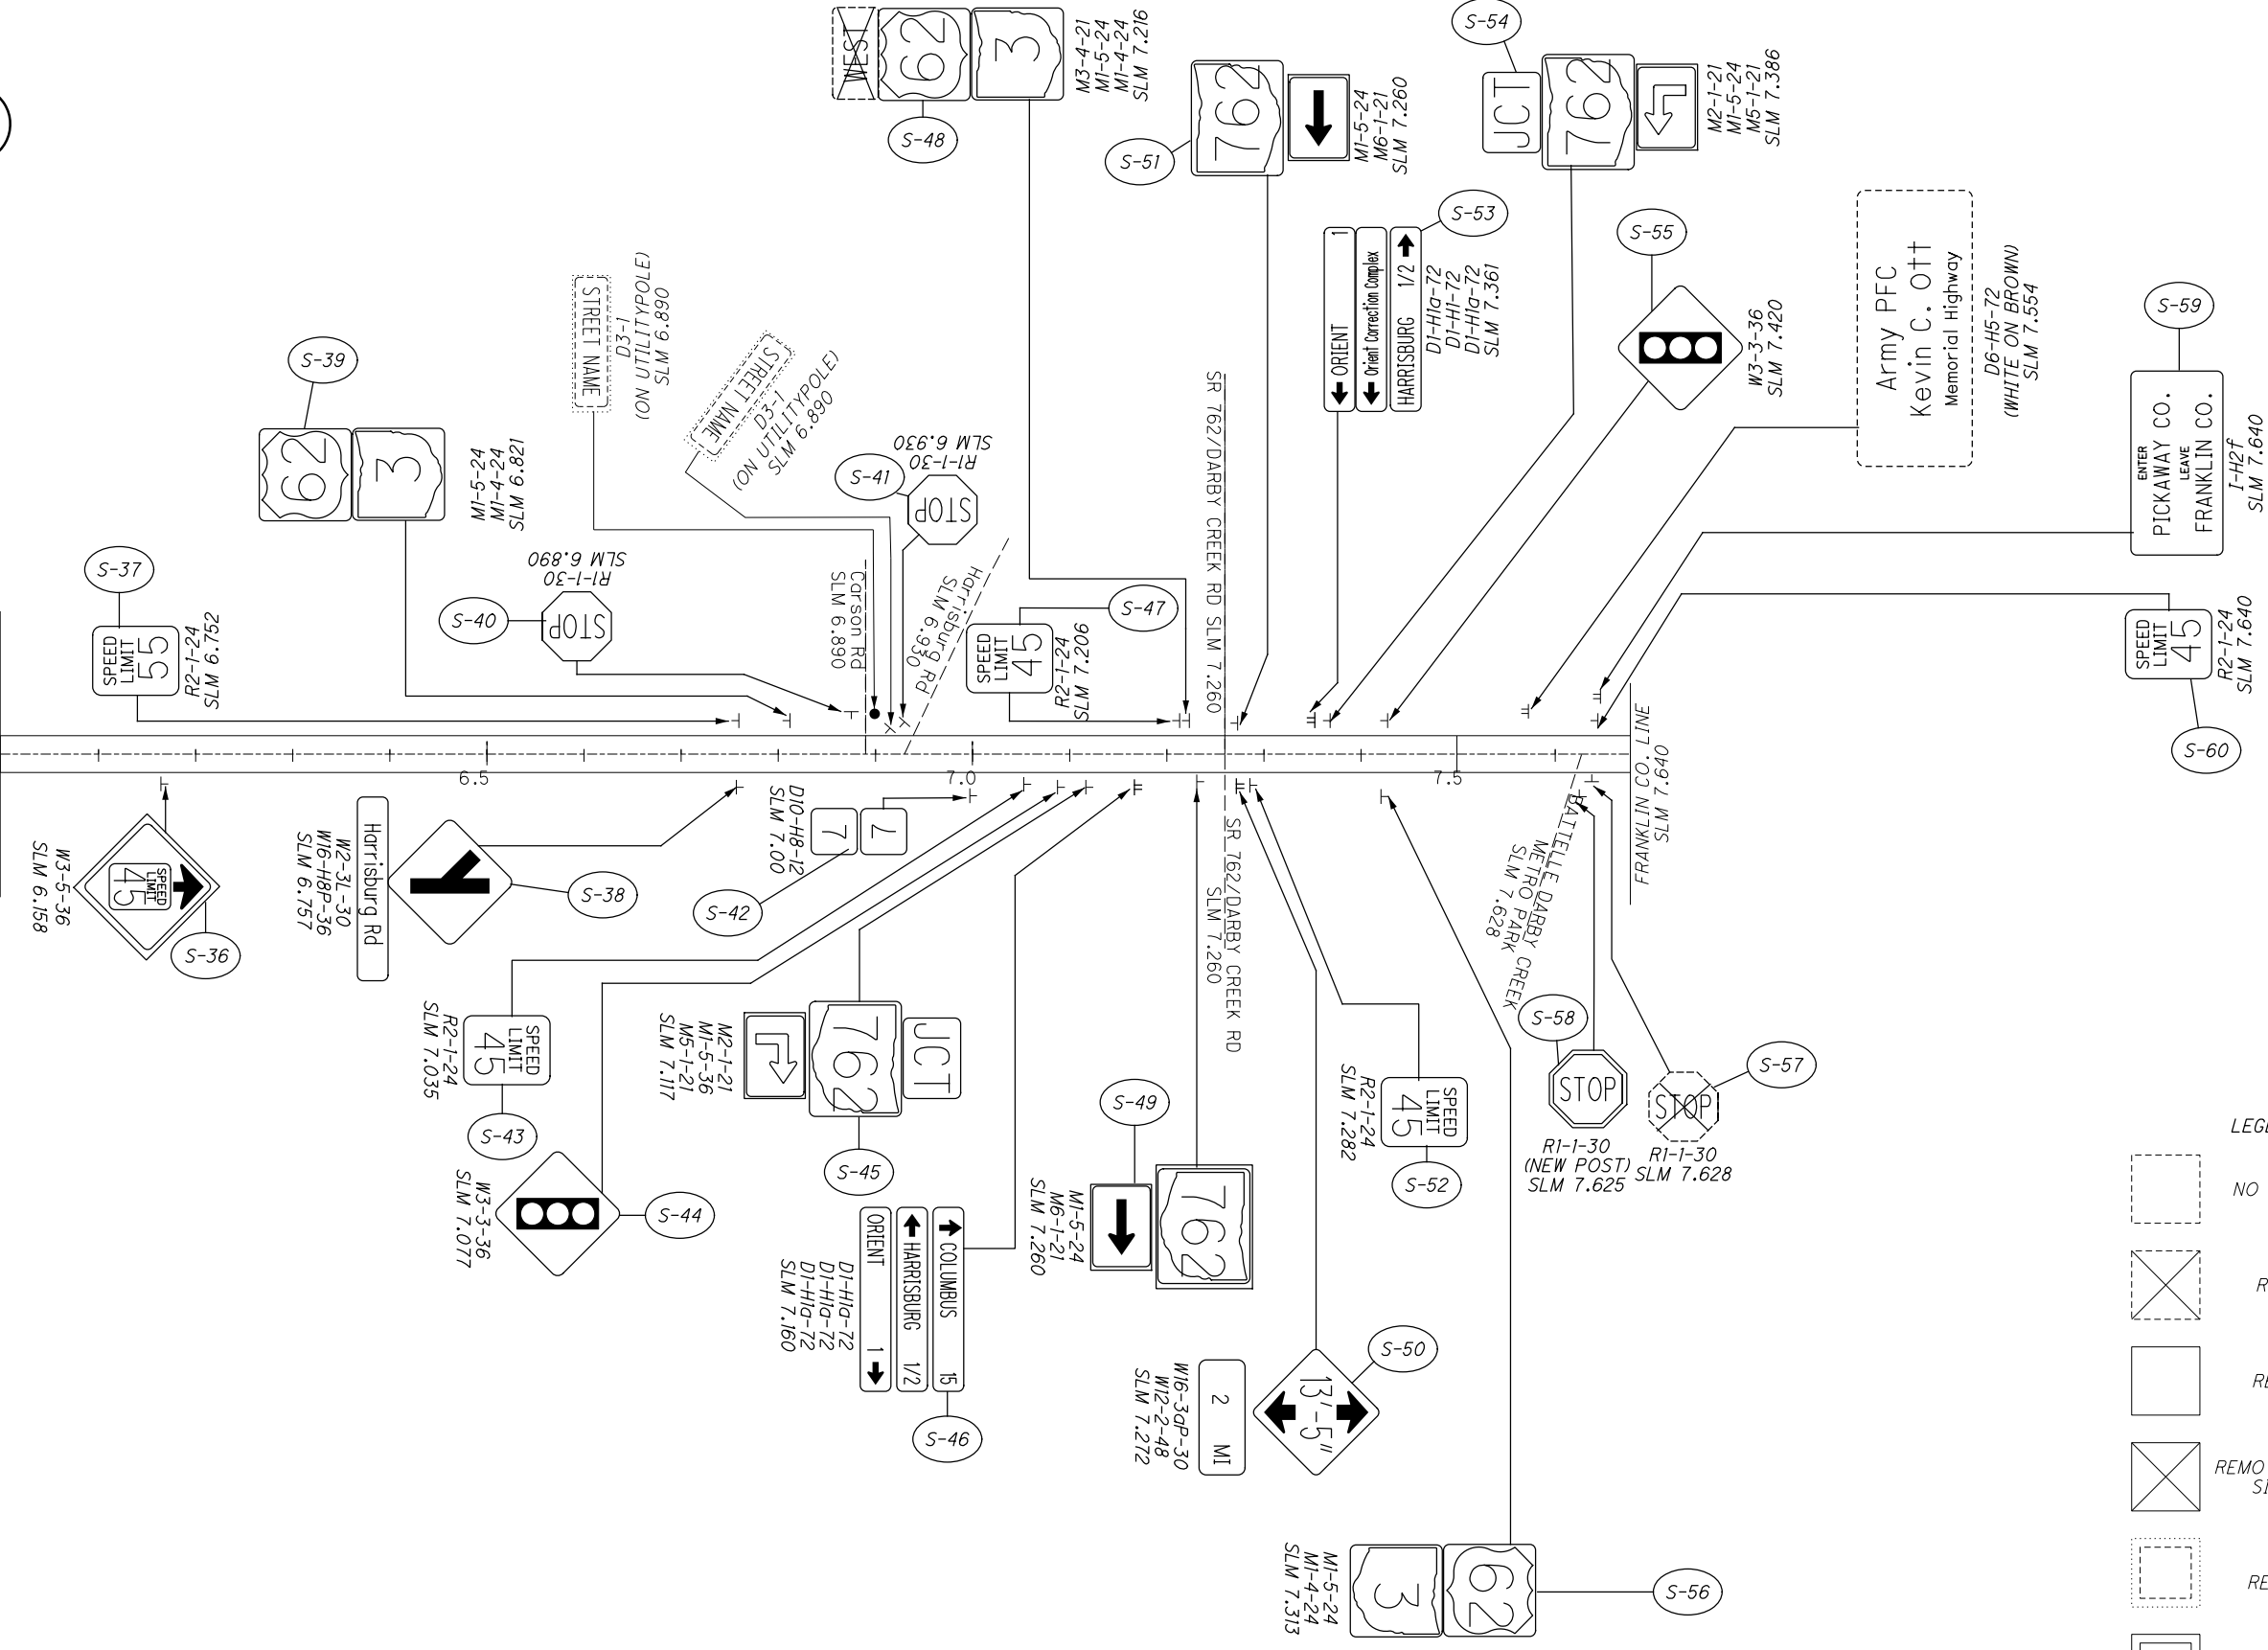

LEGEND

- NO WORK ON SIGN
- REMOVE SIGN
- REPLACE SIGN
- REMOVE AND REPLACE SIGN & POSTS
- REMOVE & RE-ERECT SIGN
- NEW SIGN


NOTES
1. SEE SHEET 96 - 97 FOR SIGNING SUBSUMMARY

CALCULATED	0
VHP	1000
CHECKED	XXX




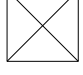

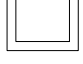
HORIZONTAL SCALE IN FEET

SIGNING PLAN
PIC-62: 6.00 - 7.64

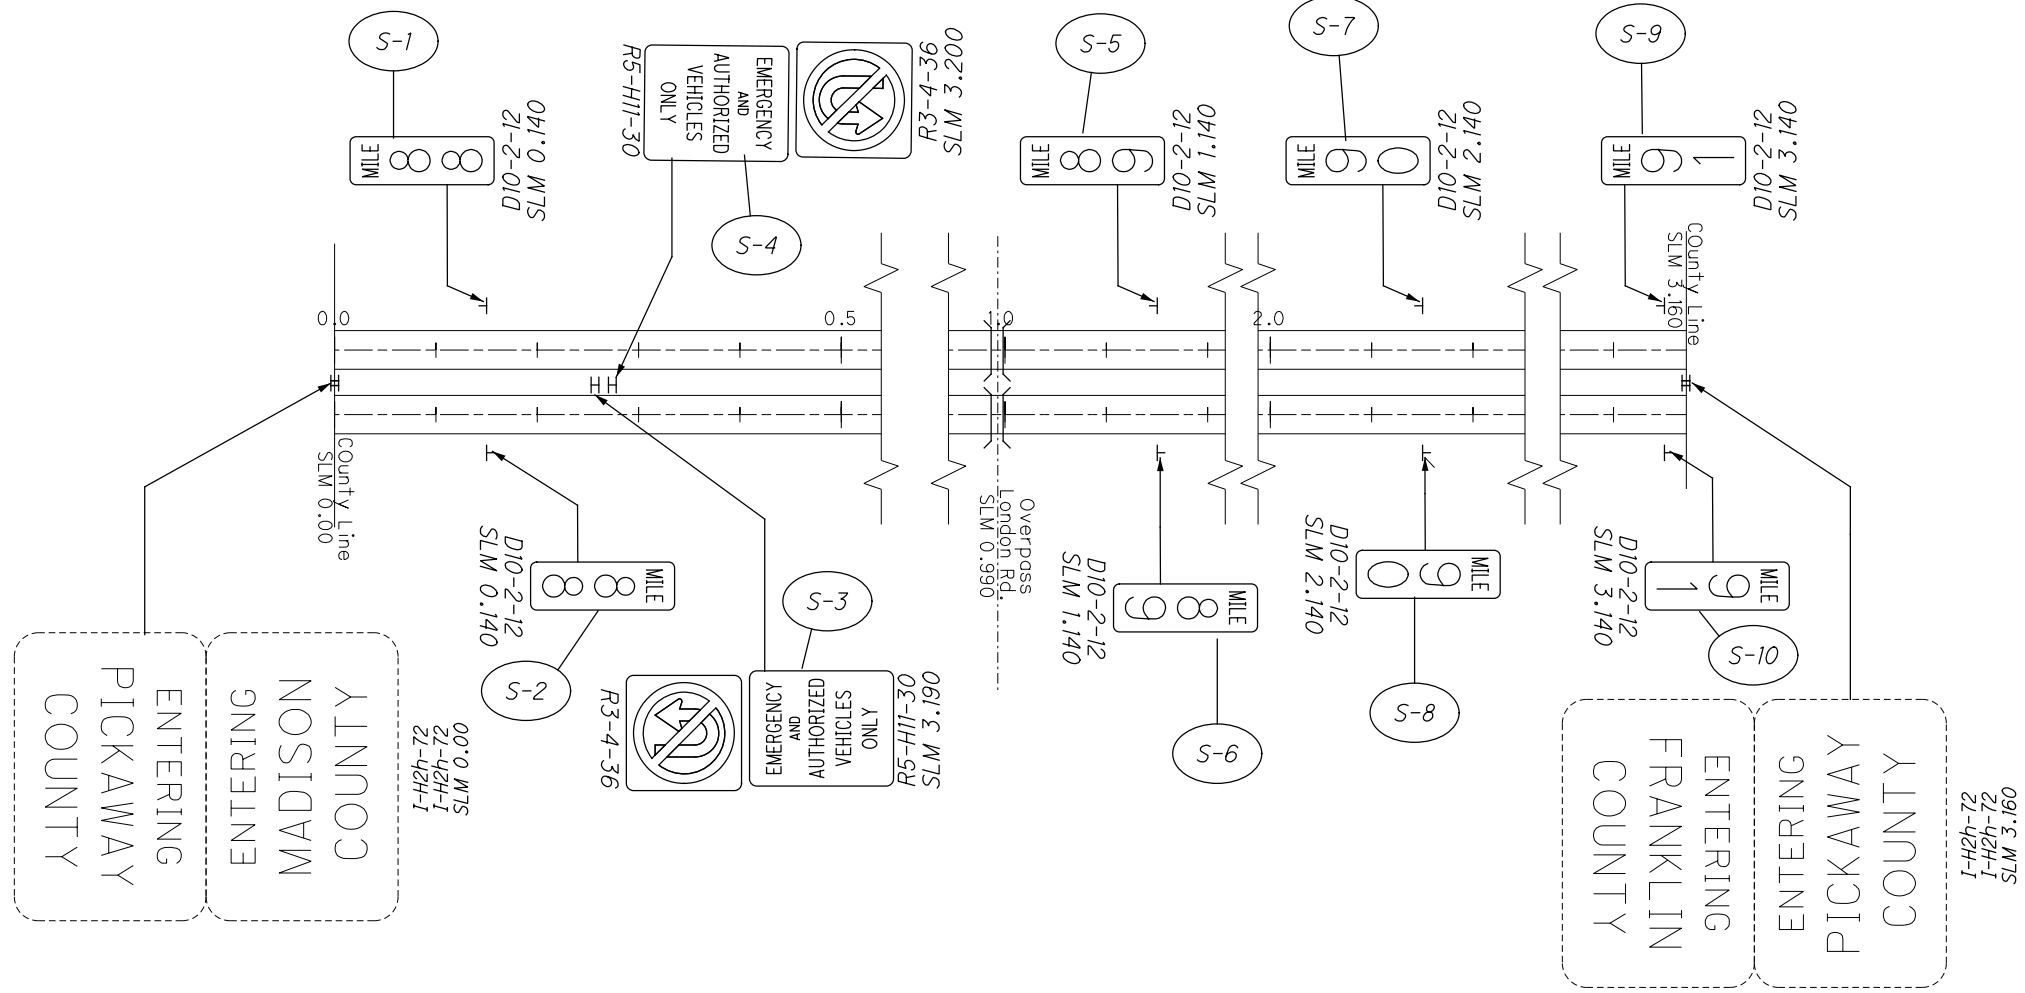SHEET NO.	REFERENCE NUMBER	LOCATION (SLM)	SIDE	NOTE	CODE	SIZE (INCHES)	630.0	630.0	630	630	630	630	630	630	630	630	630	630	630	630	630	630	HINGED		
							GROUND MOUNTED SUPPORT, No. 2 POST FT	GROUND MOUNTED SUPPORT, No. 3 POST FT	SIGN POST REFLECTOR, RED EACH		SIGN POST REFLECTOR, WHITE EACH	SIGN POST REFLECTOR, YELLOW EACH	SIGN BACKING ASSEMBLY EACH	SIGN SUPPORT ASSEMBLY, POLE MOUNTED EACH	SIGN, FLAT SHEET SQ FT	SIGN, FLAT SHEET, AS PER PLAN SQ FT	SIGN, DOUBLE FACED, MILE MARKER EACH	REMOVAL OF GROUND MOUNTED SIGN & DISPOSAL EACH	REMOVAL OF GROUND MOUNTED SIGN & RE-ERECTION, AS PER PLAN EACH	REMOVAL OF GROUND MOUNTED MAJOR SIGN & DISPOSAL EACH	REMOVAL OF GROUND MOUNTED POST SUPPORT AND DISPOSAL EACH	REMOVAL OF STRUCTURE MOUNTED SIGN AND DISPOSAL EACH			REMOVAL OF POLE MOUNTED SIGN & DISPOSAL EACH
102	S-1	0.140	LT	88	D10-2	12 X 36								3.0											
102	S-2	0.140	RT	88	D10-2	12 X 36								3.0											
102	S-3	3.190	MEDIAN		R3-4	48 X 48			1					8.0									1		
102	S-3	3.190	MEDIAN		R5-H11	30 X 24				1				5.0									1		
102	S-4	2.000	MEDIAN		R3-4	48 X 48			1					8.0									1		
102	S-3	3.190	MEDIAN		R5-H11	30 X 24				1				5.0									1		
102	S-5	1.140	LT	89	D10-2	12 X 36								3.0											
102	S-6	1.140	RT	89	D10-2	12 X 36								3.0											
102	S-7	2.140	LT	90	D10-2	12 X 36								3.0											
102	S-8	2.140	RT	90	D10-2	12 X 36								3.0											
102	S-9	3.140	LT	91	D10-2	12 X 36								3.0											
102	S-10	3.140	RT	91	D10-2	12 X 36								3.0											
TOTALS CARRIED TO SUB-SUMMARY, SHEET 7									2	2				50.0					12				4		




LEGEND

-  NO WORK ON SIGN
-  REMOVE SIGN
-  REPLACE SIGN
-  REMOVE AND REPLACE SIGN & POSTS
-  REMOVE & RE-ERECT SIGN
-  NEW SIGN

NOTES
 1. SEE SHEET 101 FOR SIGNING SUBSUMMARY



CALCULATED
VHP
CHECKED
XXX



HORIZONTAL
SCALE IN FEET

SIGNAGE PLAN
PIC-71: 0.00 -3.61

FAY / PIC-SSR-FY21


102
163

SHEET NO.	REFERENCE NUMBER	LOCATION (SLM)	SIDE	NOTE	CODE	SIZE (INCHES)	630.0	630.0	630	630	630	630	630	630	630	630	630	630	630	630	630	630	HINGED	
							GROUND MOUNTED SUPPORT, No. 2 POST FT	GROUND MOUNTED SUPPORT, No. 3 POST FT	SIGN POST REFLECTOR, RED EACH		SIGN POST REFLECTOR, WHITE EACH	SIGN POST REFLECTOR, YELLOW EACH	SIGN BACKING ASSEMBLY EACH	SIGN SUPPORT ASSEMBLY, POLE MOUNTED EACH	SIGN, FLAT SHEET SQ FT	SIGN, FLAT SHEET, AS PER PLAN SQ FT	SIGN, DOUBLE FACED, MILE MARKER EACH	REMOVAL OF GROUND MOUNTED SIGN & DISPOSAL EACH	REMOVAL OF GROUND MOUNTED SIGN & RE-ERECTION, AS PER PLAN EACH	REMOVAL OF GROUND MOUNTED MAJOR SIGN & DISPOSAL EACH	REMOVAL OF GROUND MOUNTED POST SUPPORT AND DISPOSAL EACH	REMOVAL OF STRUCTURE MOUNTED SIGN AND DISPOSAL EACH		
105	S-1	0.000	RT	Enter Ross Co./Leave Pickaway Co.	I-H2f	24 X 48								8.0		1								
105	S-1	0.000	RT	Enter Pickaway Co./Leave Ross Co.	I-H2f	24 X 48								8.0		1								
105	S-2	0.638	LT	Ater Rd	D3-1	VAR											1							
105	S-2	0.638	LT		R1-1	30 X 30			1				6.3			1						1		
105	S-3	1.000	RT	1	D10-H8	12 X 12									1	1								
105	S-4	1.144	LT	WEST	M3-4	24 X 12								2.0										
105	S-4	1.144	LT	138	M1-5 (3)	30 X 24	7.0	10.0						5.0										
105	S-5	1.160	RT		R1-1	30 X 30			1				6.3			1						1		
105	S-5	1.160	RT	Dunlop Rd	D3-1	VAR											1							
105	S-6	1.180	RT		M3-2	24 X 12								2.0										
105	S-6	1.180	RT	138	M1-5 (3)	30 X 24	7.0	10.0						5.0										
105	S-7	2.000	RT	2	D10-H8	12 X 12										1	1							
105	S-8	3.000	RT	3	D10-H8	12 X 12										1	1							
105	S-9	3.140	LT		M3-4	24 X 12								2.0			1							
105	S-9	3.140	LT	138	M1-5 (3)	30 X 24								5.0			1							
105	S-10	3.180	LT		R1-1	30 X 30			1				6.3			1						1		
105	S-11	3.180	LT	Juddas Rd	D3-1	VAR												1						
105	S-11	3.180	LT	138	M1-5 (3)	30 X 24								5.0			1							
105	S-11	3.180	LT		M6-1 (R)	21 X 15								2.2			1							
105	S-12	3.180	LT	138	M1-5 (3)	30 X 24								5.0										
105	S-12	3.180	LT		M6-1 (L)	21 X 15	7.0	10.0						2.2										
105	S-13	3.183	LT		R1-1	30 X 30			1				6.3			1						1		
105	S-13	3.183	LT	Thompson Rd	D3-1	VAR											1							
105	S-14	4.000	LT	4	D10-H8	12 X 12										1	1							
105	S-15	4.054	LT		W3-1	36 X 36				1				9.0			1					1		
105	S-15	4.054	RT		W3-1	36 X 36				1				9.0			1					1		
105	S-16	4.180	LT		R1-1	36 X 36			1					9.0			1					1		
105	S-17	4.180	RT		R1-1	36 X 36			1					9.0			1					1		
105	S-18	4.180	RT	138	M1-5 (3)	30 X 24								5.0			1							
105	S-18	4.180	RT		M6-1 (R)	21 X 15								2.2			1							
105	S-19	4.180	RT	138	M1-5 (3)	30 X 24								5.0			1							
105	S-19	4.180	RT		M6-1 (L)	21 X 15								2.2			1							
105	S-20	4.290	LT	Chillicothe Pk	D3-1	VAR												1						
105	S-20	4.290	LT	138	M1-5 (3)	30 X 24								5.0			1							
105	S-20	4.290	LT		M6-1 (L)	21 X 15								2.2			1							
105	S-21	4.290	LT	138	M1-5 (3)	30 X 24								5.0			1							
105	S-21	4.290	LT		M6-1 (R)	21 X 15								2.2			1							
105	S-22	4.292	RT		R1-1	36 X 36			1					9.0			1					1		
105	S-23	4.292	LT		R1-1	36 X 36			1					9.0			1					1		
105	S-24	4.294	RT	138	M1-5 (3)	30 X 24								5.0			1							
105	S-24	4.294	RT		M3-2	24 X 12								2.0										
105	S-25	4.374	LT		W3-1	36 X 36				1				9.0			1					1		
105	S-26	5.000	RT	5	D10-H8	12 X 12										1	1							
105	S-27	6.000	RT	6	D10-H8	12 X 12										1	1							
105	S-28	6.600	LT		M3-4	24 X 12								2.0										
105	S-28	6.600	LT	138	M1-5 (3)	30 X 24	7.0	10.0						5.0										
105	S-29	6.620	LT		R1-1	30 X 30			1					6.3			1					1		
105	S-30	6.620	RT		R1-1	30 X 30			1					6.3			1					1		
105	S-31	6.640	RT		M3-2	24 X 12								2.0										
105	S-31	6.640	RT		M1-5 (3)	30 X 24	7.0	10.0						5.0										
105	S-32	7	RT	7	D10-H8	12 X 12										1	1							
TOTALS CARRIED TO SUB-SUMMARY, SHEET 7							35.0	50.0	10				3		202.0	7	35	5					13	

I:\ProjectData\07557_FAYPIC-SSR-FY21\Design\Roadway\Sheets\07557_T000_PIC138.dgn 107557_T0002_SRI38 8/24/2020 8:26:32 AM vpartel

SHEET NO.	REFERENCE NUMBER	LOCATION (SLM)	SIDE	NOTE	CODE	SIZE (INCHES)	630.0	630.0	630	630	630	630	630	630	630	630	630	630	630	630	630	630	HINGED																							
							GROUND MOUNTED SUPPORT, No. 2 POST FT	GROUND MOUNTED SUPPORT, No. 3 POST FT	SIGN POST REFLECTOR, RED EACH			SIGN POST REFLECTOR, WHITE EACH			SIGN POST REFLECTOR, YELLOW EACH			SIGN BACKING ASSEMBLY EACH			SIGN SUPPORT ASSEMBLY, POLE MOUNTED EACH				SIGN, FLAT SHEET SQ FT			SIGN, FLAT SHEET, AS PER PLAN SQ FT			SIGN, DOUBLE FACED, MILE MARKER EACH			REMOVAL OF GROUND MOUNTED SIGN & DISPOSAL EACH			REMOVAL OF GROUND MOUNTED SIGN & RE-ERECTION, AS PER PLAN EACH			REMOVAL OF GROUND MOUNTED MAJOR SIGN & DISPOSAL EACH			REMOVAL OF GROUND MOUNTED POST SUPPORT AND DISPOSAL EACH			REMOVAL OF STRUCTURE MOUNTED SIGN AND DISPOSAL EACH
105	S-33	8.000	RT	8	D10-H8	12 X 12	
106	S-34	8.870	RT		W1-6R	48 X 24								8.0																																
106	S-35	8.870	RT		R1-1	30 X 30								6.3									1																							
106	S-36	8.870	RT		W1-6L	48 X 24				1				8.0																																
106	S-37	8.881	LT		R1-2	36 X 36 X 36								4.5									1																							
106	S-37	8.881	LT		R1-10P	24 X 18								3.0																																
106	S-38	8.976	LT		W3-1	36 X 36								9.0									1																							
106	S-39	8.970	RT	9	D10-H8	12 X 12																	1																							
106	S-40	8.976	RT		W3-1	36 X 36								9.0									1																							
106	S-41	9.010	RT		M2-1	21 X 15								2.2																																
106	S-41	9.010	RT	22	M1-4 (2)	24 X 24								4.0																																
106	S-42	9.010	RT	138	M1-5 (3)	30 X 24								5.0																																
106	S-42	9.010	RT	END	M4-6	24 X 12	7.0	10.0						2.0																																
106	S-43	9.038	RT	WASHINGTON CH, 23	D1-H1A	72 X 12								6.0									1																							
106	S-43	9.038	RT	CIRCLEVILLE, 5	D1-H1A	72 X 12								6.0									1																							
106	S-44	9.128	LT	138	M1-5 (3)	30 X 24								5.0																																
106	S-44	9.128	LT		M3-4	24 X 12								2.0																																
106	S-45	9.130	LT		R1-1	36 X 36								9.0									1																							
106	S-46	9.130	RT		R1-1	36 X 36								9.0									1																							
106	S-47	9.130	LT	22	M1-4 (2)	24 X 24								4.0																																
106	S-47	9.130	LT		M6-4	21 X 15								2.2																																
TOTALS CARRIED TO SUB-SUMMARY, SHEET 7							7.0	10.0	4					104										6																						

CALCULATED VHP	CHECKED XXX	SIGNING SUBSUMAMRY PICKAWAY COUNTY - STATE ROUTE 138	FAY / PIC-SSR-FY21	104
				163

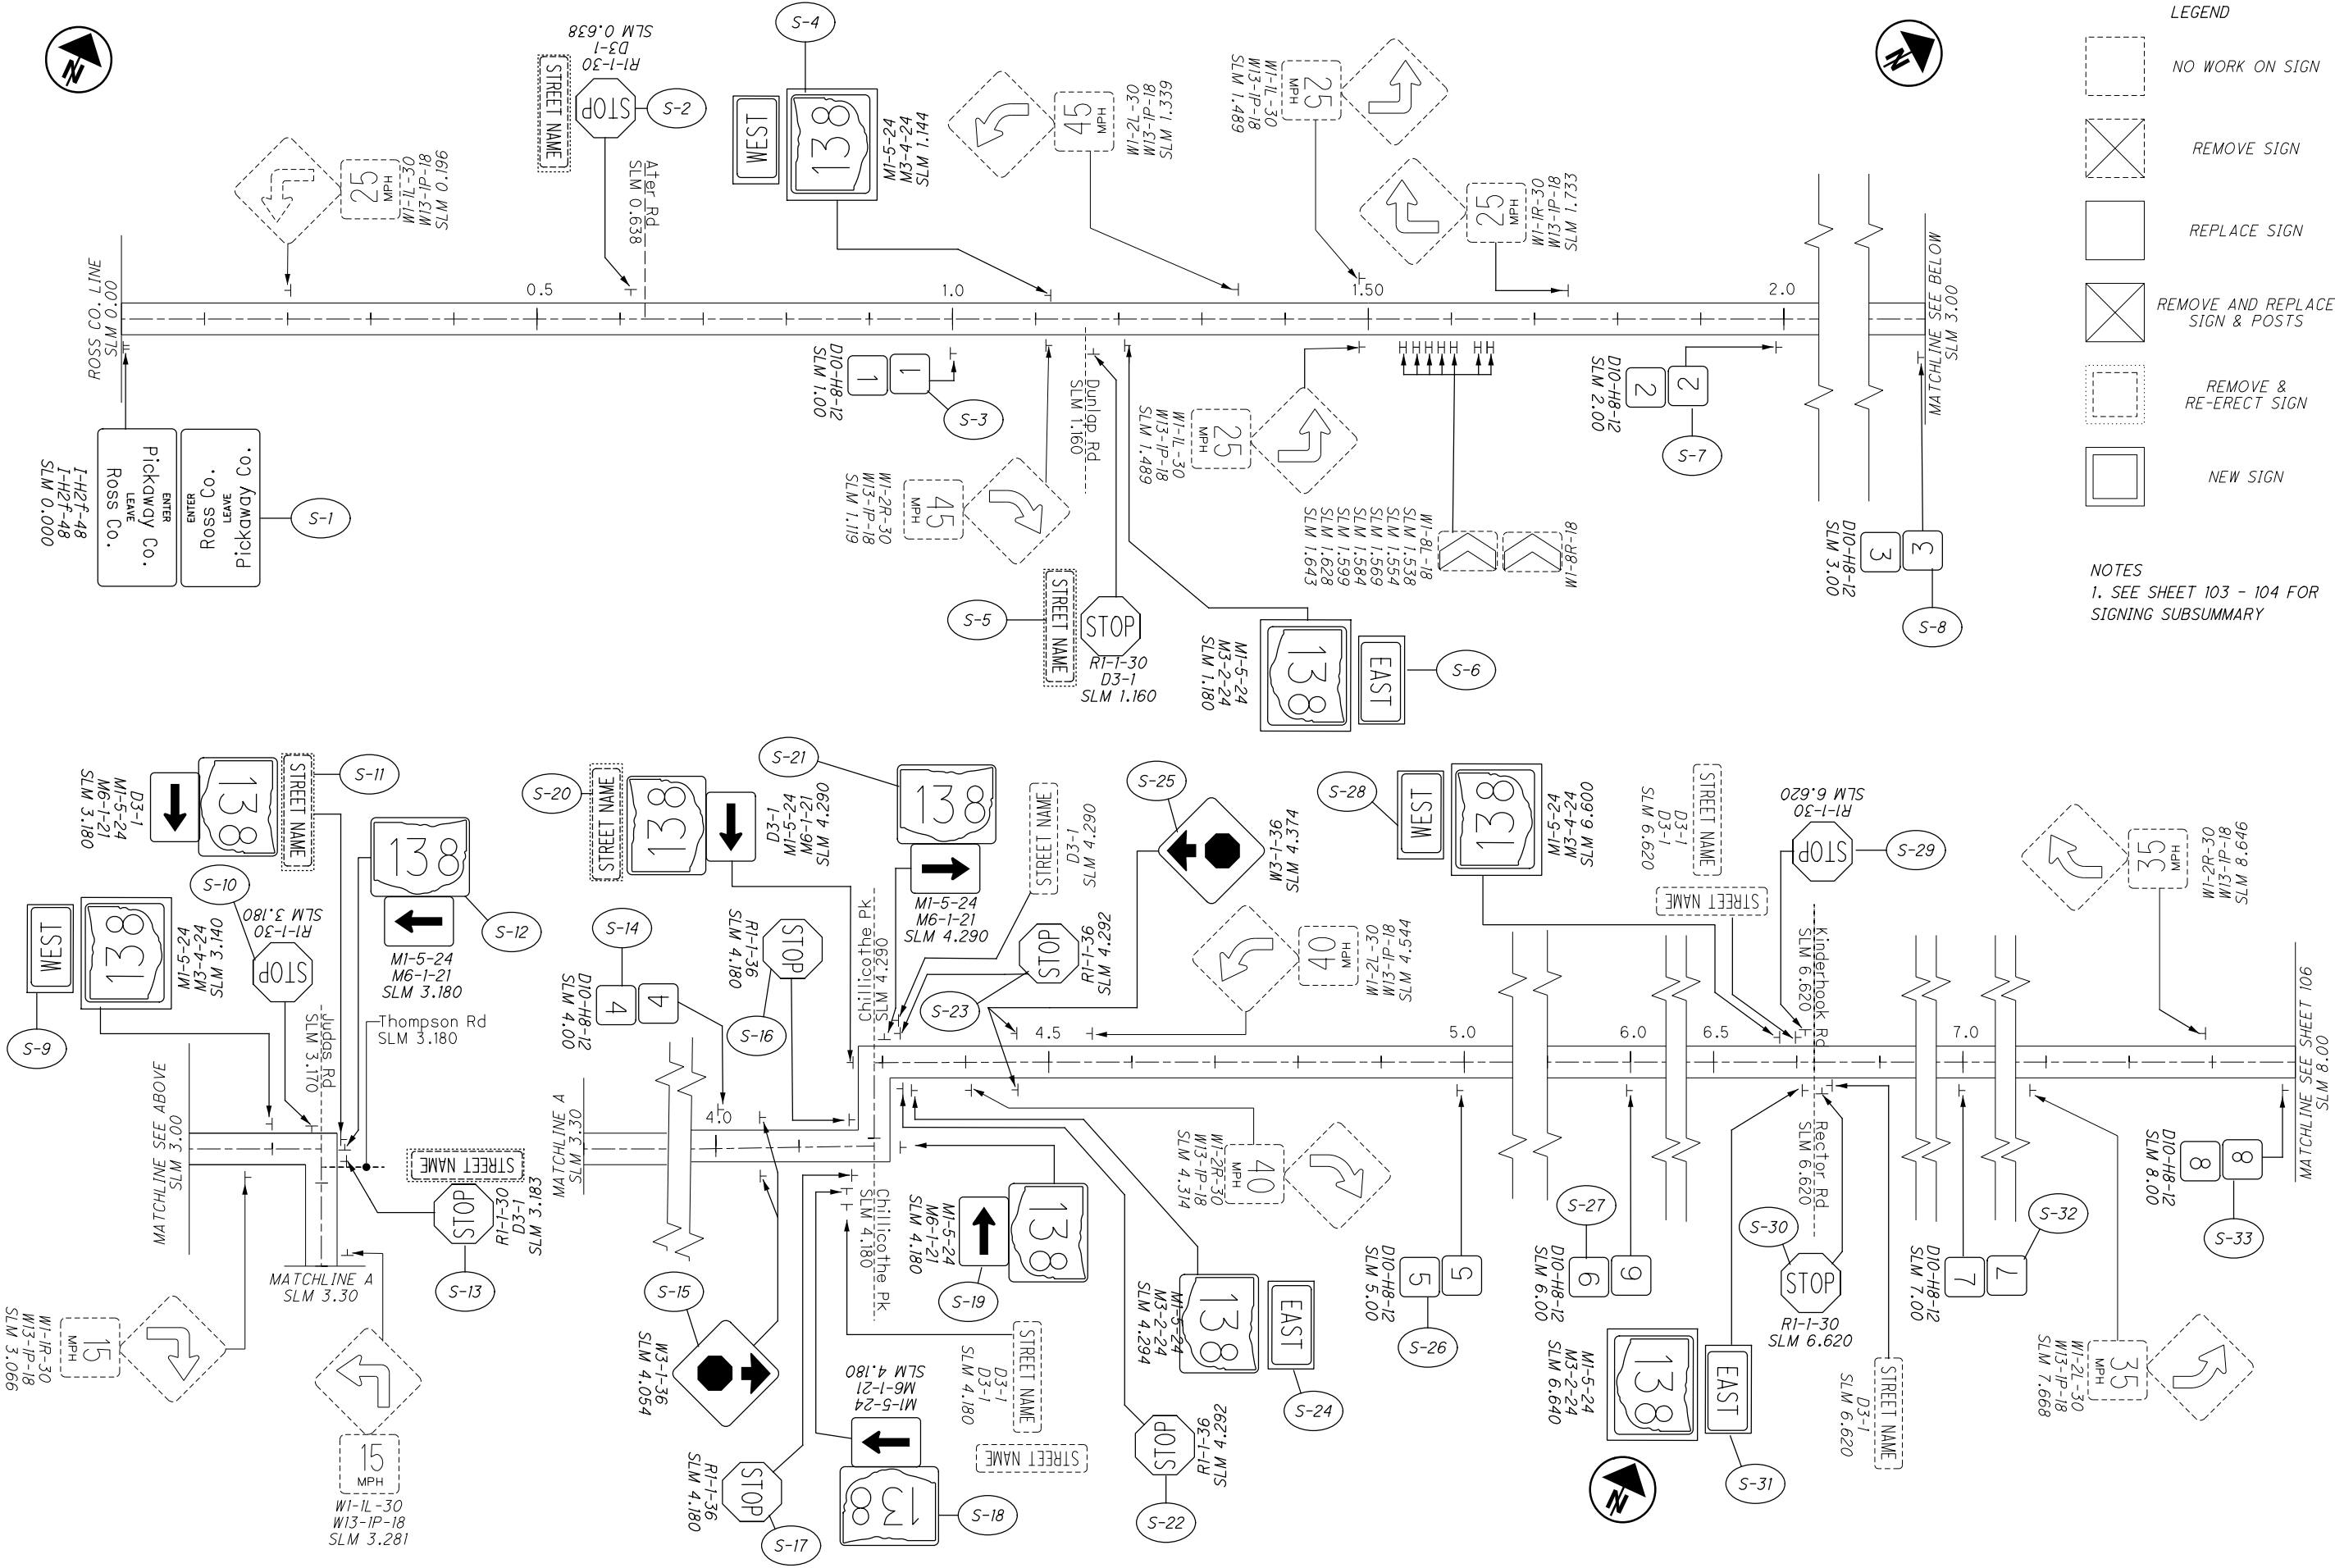

LEGEND

- NO WORK ON SIGN
- REMOVE SIGN
- REPLACE SIGN
- REMOVE AND REPLACE SIGN & POSTS
- REMOVE & RE-ERECT SIGN
- NEW SIGN


NOTES
1. SEE SHEET 103 - 104 FOR SIGNING SUBSUMMARY

CALCULATED	VHP	CHECKED	XXX
------------	-----	---------	-----



SIGNING PLAN
PIC-138: 0.00 - 8.00

FAY / PIC-SSR-FY21

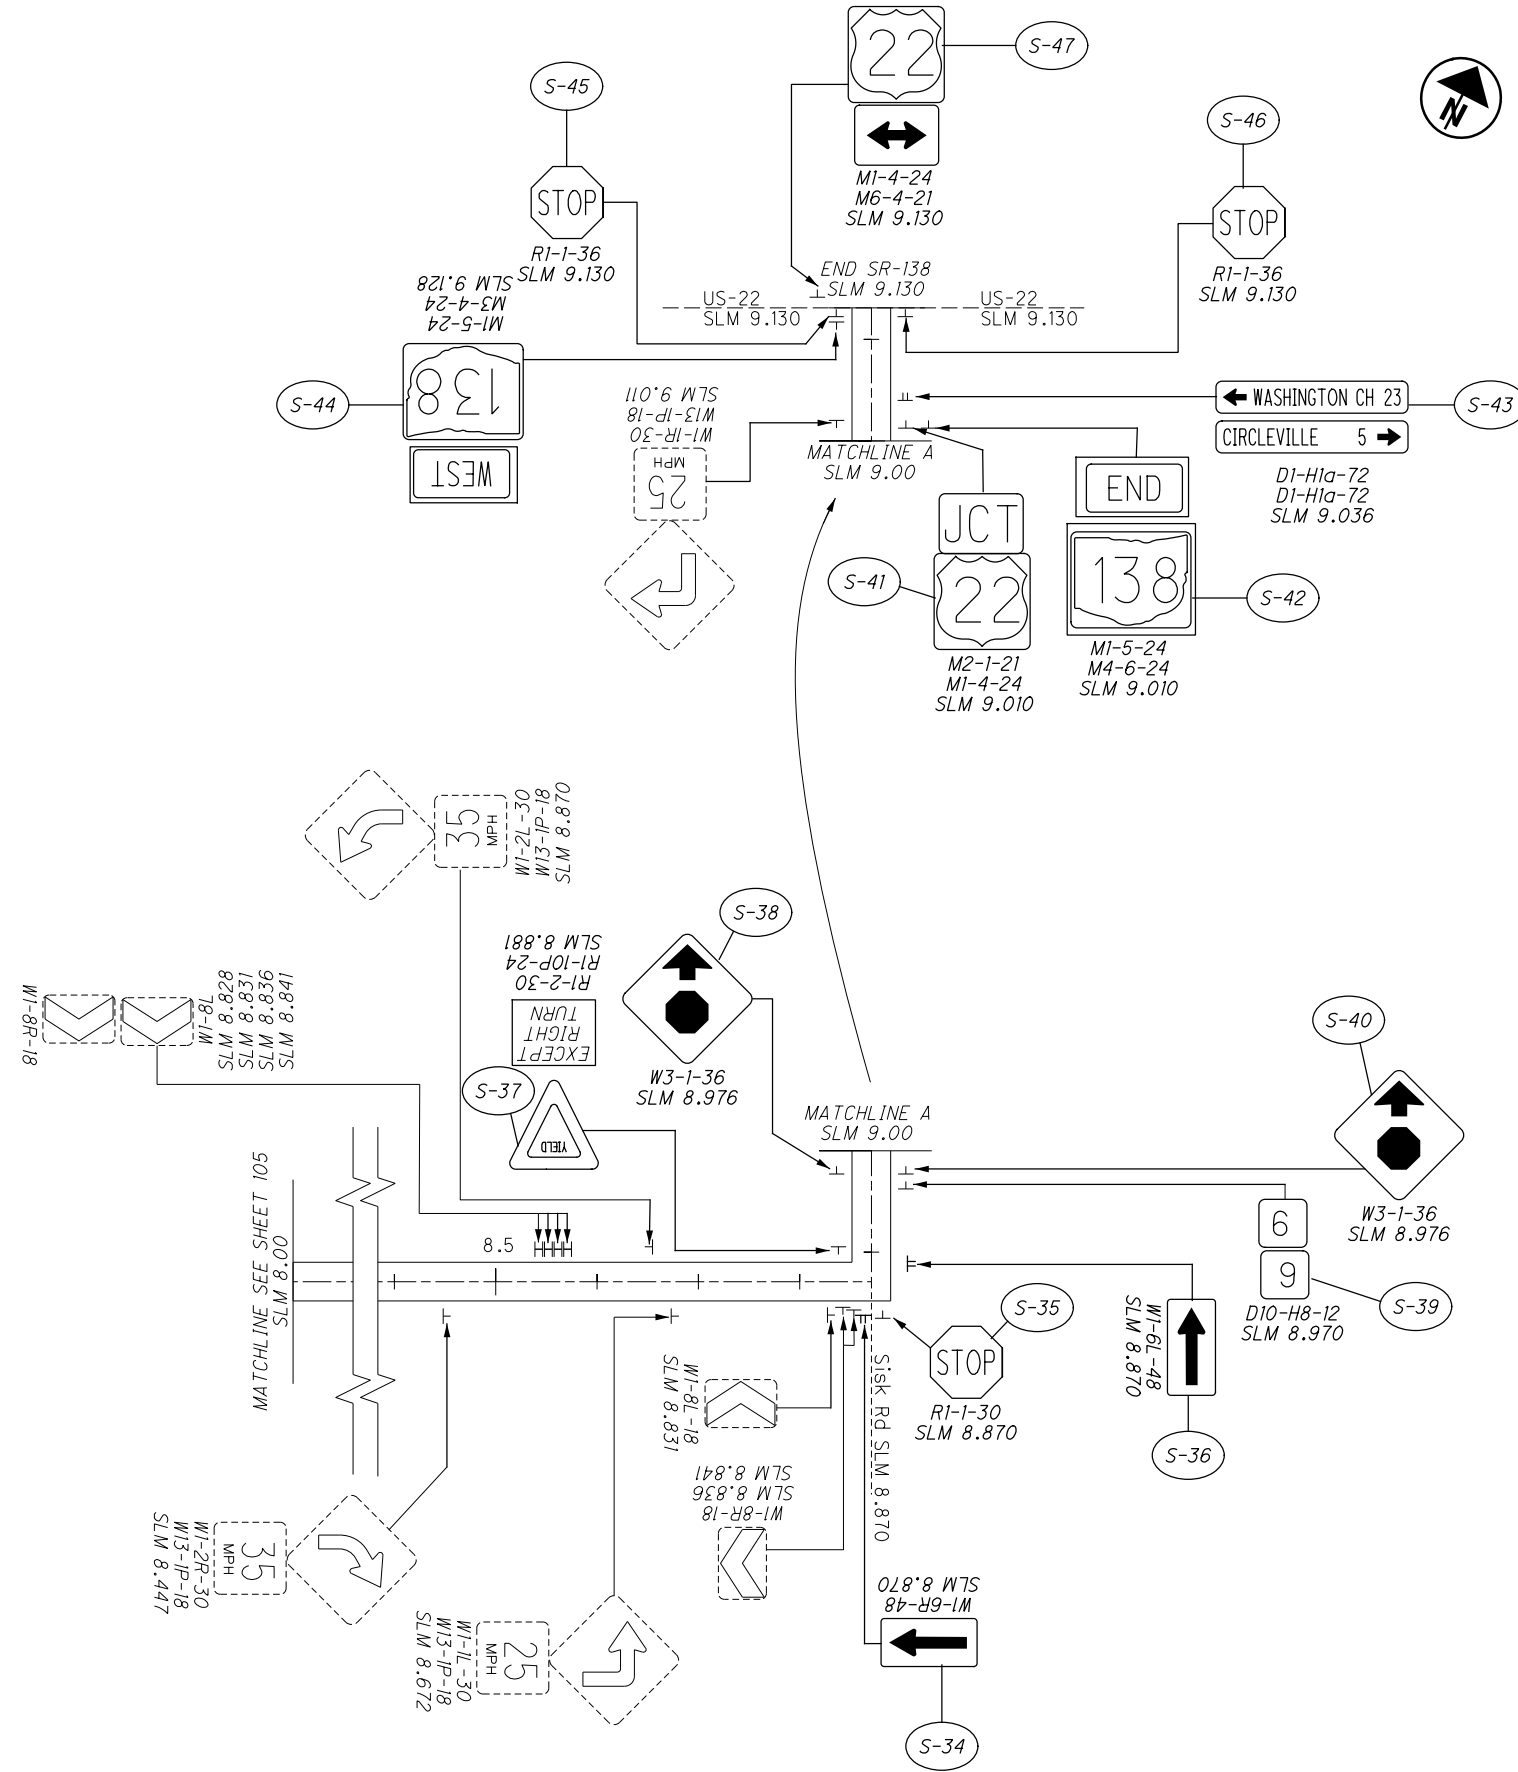

LEGEND

- NO WORK ON SIGN
- REMOVE SIGN
- REPLACE SIGN
- REMOVE AND REPLACE SIGN & POSTS
- REMOVE & RE-ERECT SIGN
- NEW SIGN

NOTES
 1. SEE SHEET 103 - 104 FOR SIGNING SUBSUMMARY

CALCULATED VHP CHECKED XXX

0 500 1000
 HORIZONTAL SCALE IN FEET

SIGNING PLAN
PIC-138: 8.00 - 9.30


I:\ProjectData\07557-FAYPIC-SSR-FY21\Design\Roadway\Sheets\07557_T000_PIC159.dgn 107557_T000_SRI59 8/24/2020 8:26:33 AM vpcatel

SHEET NO.	REFERENCE NUMBER	LOCATION (SLM)	SIDE	NOTE	CODE	SIZE (INCHES)	630.0	630.0	630	630	630	630	630	630	630	630	630	630	630	630	630	630	630	630						
							GROUND MOUNTED SUPPORT, No. 2 POST FT	GROUND MOUNTED SUPPORT, No. 3 POST FT	SIGN POST REFLECTOR, RED EACH	SIGN POST REFLECTOR, WHITE EACH	SIGN POST REFLECTOR, YELLOW EACH	SIGN BACKING ASSEMBLY EACH	SIGN SUPPORT ASSEMBLY, POLE MOUNTED EACH	SIGN, FLAT SHEET SQ FT	SIGN, FLAT SHEET, AS PER PLAN SQ FT	SIGN, DOUBLE FACED, MILE MARKER EACH	REMOVAL OF GROUND MOUNTED SIGN & DISPOSAL EACH	REMOVAL OF GROUND MOUNTED SIGN & RE-ERECTION, AS PER PLAN EACH	REMOVAL OF GROUND MOUNTED MAJOR SIGN & DISPOSAL EACH	REMOVAL OF GROUND MOUNTED POST SUPPORT AND DISPOSAL EACH	REMOVAL OF STRUCTURE MOUNTED SIGN AND DISPOSAL EACH	REMOVAL OF POLE MOUNTED SIGN & DISPOSAL EACH	SIGNING, MISC: REMOVAL OF POST REFLECTOR EACH	HINGED						
112	S-1	0.000	RT	ENTER PICKAWAY CO, LEAVE ROSS CO	I-H2f	48 X 24								8.0				1												
110	S-1A	0.041	LT		R7-1	12 X 18								1.5				1												
110	S-1B	0.041	RT		R7-1	12 X 18								1.5				1												
110	S-2	0.450	RT		R2-1	24 X 30								5.0				1												
110	S-3	0.500	RT		W2-2L	30 X 30	7.0	10.0						6.3																
110	S-4	0.560	RT		M2-1	21 X 15								2.2				1												
110	S-4	0.560	RT		M5-1 (L)	21 X 15								2.2																
110	S-4	0.560	RT		M1-5 (3)	30 X 24								5.0				1												
110	S-5	0.900	LT		W3-5	36 X 36								9.0				1												
110	S-6	0.110	RT	TARLTON, 9	D1-H1a	72 X 12								6.0				1												
110	S-7	0.145	LT		M3-3	24 X 12								2.0				1												
110	S-7	0.145	LT		M1-5 (3)	30 X 24								5.0				1												
110	S-8	0.160	LT		M1-5 (3)	30 X 24								5.0				1												
110	S-8	0.160	LT		M6-1 (R)	21 X 15								2.2				1												
110	S-9	0.165	RT		M1-5 (3)	30 X 24								5.0				1												
110	S-9	0.165	RT		M6-1 (L)	21 X 15								2.2				1												
110	S-12	0.185	RT		M6-4	21 X 15								2.2				1												
110	S-13	0.239	LT	KINGSTON, 1/2	D1-H1a	72 X 12												1							1					
110	S-14	0.269	LT		M2-1	21 X 15								2.2				1												
110	S-14	0.269	LT		M1-5 (3)	30 X 24								5.0				1												
110	S-14	0.269	LT		M5-1 (R)	21 X 15								2.2																
110	S-15	0.031	LT		W2-2R	30 X 30	7.0	10.0						6.3																
110	S-16	1.000	RT		D10-H8	12 X 12												1	1											
110	S-17	1.682	LT		R1-1	30 X 30				1				6.3				1	1											
110	S-18	1.982	RT		D10-H8	12 X 12												1	1											
110	S-19	2.431	RT		W2-1	36 X 36								9.0				1	1											
110	S-20	2.520	LT		M3-3	24 X 12								2.0																
110	S-20	2.520	LT		M1-5 (3)	30 X 24	7.0	10.0						5.0																
110	S-21	2.541	LT		R1-1	30 X 30				1				6.3				1												
110	S-22	2.541	RT		R1-1	30 X 30				1				6.3				1												
110	S-23	2.580	RT		M3-1	24 X 12								2.0																
110	S-23	2.580	RT		M1-5 (3)	30 X 24	7.0	10.0						5.0																
110	S-24	2.666	LT		W2-1	30 X 30								6.3				1												
110	S-25	2.990	LT		R1-1	30 X 30								6.3				1												
110	S-26	2.995	RT		D10-H8	12 X 12												1	1											
110	S-27	2.990	RT		R1-1	36 X 36				1				9.0				1												
110	S-28	3.265	RT		R1-1	36 X 36				1				9.0				1												
110	S-29	3.990	RT		D10-H8	12 X 12												1	1											
110	S-30	4.997	RT		D10-H8	12 X 12												1	1											
110	S-31	5.070	LT		W3-1	36 X 36						1		9.0				1												
110	S-32	5.230	RT		M2-1	21 X 15								2.2																
110	S-32	5.230	RT		M1-5 (2)	24 X 24	7.0	10.0						4.0																
110	S-33	5.250	RT	TARLTON, 4	D1-H1a	72 X 12								6.0				1												
110	S-33	5.250	RT	CIRCLEVILLE, 8	D1-H1a	72 X 12								6.0				1												
110	S-33	5.250	RT	LAURELVILLE, 7	D1-H1a	72 X 12								6.0				1												
110	S-34	5.307	RT		W3-1	36 X 36							1	9.0				1												
110	S-35	5.307	LT		W3-1	36 X 36							1	9.0				1												
110	S-36	5.327	LT		M3-3	24 X 12								2.0				1												
110	S-36	5.327	LT		M1-5 (3)	30 X 24								5.0				1												
110	S-37	5.362	LT		R1-1	48 X 48							2	16.0				1												
110	S-37	5.362	LT		R1-3P	18 X 6								0.8				1												
TOTALS CARRIED TO SUB-SUMMARY, SHEET 7							35.0	50.0	8						233.5				5			41						1		11





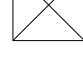

I:\ProjectData\07557_FAYPIC-SSR-FY21\Design\Roadway\Sheets\07557_T000_PIC159.dgn 107557_T0002_SRI59 8/24/2020 8:26:34 AM vpatel

SHEET NO.	REFERENCE NUMBER	LOCATION (SLM)	SIDE	NOTE	CODE	SIZE (INCHES)	630.0	630.0	630	630	630	630	630	630	630	630	630	630	630	630	630	630	630	630	CALCULATED VHP	CHECKED XXX	
							GROUND MOUNTED SUPPORT, No. 2 POST FT	GROUND MOUNTED SUPPORT, No. 3 POST FT	SIGN POST REFLECTOR, RED EACH	SIGN POST REFLECTOR, WHITE EACH	SIGN POST REFLECTOR, YELLOW EACH	SIGN BACKING ASSEMBLY EACH	SIGN SUPPORT ASSEMBLY, POLE MOUNTED EACH	SIGN, FLAT SHEET SQ FT	SIGN, FLAT SHEET, AS PER PLAN SQ FT	SIGN, DOUBLE FACED, MILE MARKER EACH	REMOVAL OF GROUND MOUNTED SIGN & DISPOSAL EACH	REMOVAL OF GROUND MOUNTED SIGN & RE-ERECTION, AS PER PLAN EACH	REMOVAL OF GROUND MOUNTED MAJOR SIGN & DISPOSAL EACH	REMOVAL OF GROUND MOUNTED POST SUPPORT AND DISPOSAL EACH	REMOVAL OF STRUCTURE MOUNTED SIGN AND DISPOSAL EACH	REMOVAL OF POLE MOUNTED SIGN & DISPOSAL EACH	SIGNING, MISC: REMOVAL OF POST REFLECTOR EACH	HINGED			
110	S-38	5.362	LT	56	M1-5 (2)	24 X 24								4.0			1										
110	S-38	5.362	LT		M6-4	21 X 15								2.2			1										
110	S-39	5.380	RT		R7-1	12 X 18								1.5			1										
110	S-39	5.400	RT		R7-1	12 X 18								1.5			1										
110	S-39	5.419	RT		R7-1	12 X 18								1.5			1										
110	S-39	5.430	RT		R7-1	12 X 18								1.5			1										
110	S-40	5.377	RT	56	M1-5 (2)	24 X 24								4.0			1										
110	S-40	5.377	RT		M6-4	21 X 15								2.2			1										
110	S-42	5.377	RT		R1-1	48 X 48				2				16.0			1								2		
110	S-42	5.377	RT		R1-3P	18 X 6								0.8			1										
110	S-44	5.437	RT		M3-1	24 X 12								2.0			1										
110	S-44	5.437	RT	159	M1-5 (3)	30 X 24								5.0			1										
110	S-45	5.442	RT		W3-1	36 X 36					1			9.0			1								1		
110	S-46	5.472	LT	KINGSTON, 6	D1-H1a	72 X 12								6.0			1										
110	S-46	5.472	LT	LAURELVILLE, 7	D1-H1a	72 X 12								6.0			1										
110	S-46	5.472	LT	CIRCLEVILLE, 8	D1-H1a	72 X 12								6.0			1										
110	S-47	5.511	LT		M2-1	21 X 15								2.2			1										
110	S-47	5.511	LT	56	M1-5 (2)	24 X 24								4.0			1										
110	S-48	5.981	RT	6	D10-H8	12 X 12											1	1									
111	S-49	6.330	LT		R1-1	30 X 30				1				6.3			1									1	
111	S-50	6.330	RT		R1-1	30 X 30				1				6.3			1									1	
111	S-51	6.993	RT	7	D10-H8	12 X 12											1	1									
111	S-51A	7.277	LT		S3-1	30 X 30								6.3			1										
111	S-51B	7.471	LT		M3-3	24 X 12								2.0													
111	S-51B	7.471	LT	159	M1-5 (3)	30 X 24								5.0			1										
111	S-52	7.486	RT		R1-1	36 X 36				1				9.0			1									1	
111	S-52A	7.500	RT		M3-1	24 X 12								2.0													
111	S-52A	7.500	RT	159	M1-5 (3)	30 X 24	7.0	10.0						5.0													
111	S-53	8.010	RT	8	D10-H8	12 X 12											1	1									
111	S-53A	8.125	RT		R20-H1	36 X 48								12.0			1										
111	S-54	8.224	RT		R1-1	30 X 30				1				6.3			1									1	
111	S-54A	8.289	RT		S3-1	30 X 30								6.3			1										
111	S-55	8.364	LT	55	R2-1	24 X 30											1						1				
111	S-56	8.464	LT		W11-14	30 X 30								6.3			1										
111	S-57	8.504	LT		S3-1	30 X 30								6.3			1										
111	S-57A	8.560	RT		R20-H1	24 X 30								5.0			1										
111	S-57B	8.574	RT	TARLTON	I-H2a	48 X 24								8.0			1										
111	S-57C	8.584	RT	50	R2-1	24 X 30								5.0			1										
111	S-57D	8.560	LT	55	R2-1	24 X 30	7.0	10.0						5.0													
111	S-57E	8.828	LT	50	R2-1	24 X 30								5.0			1										
111	S-58	8.658	RT		W11-14	30 X 30								6.3			1										
111	S-59	8.753	RT	35	W3-5	36 X 36								9.0			1										
111	S-59A	8.788	RT		S3-1	30 X 30								6.3			1										
111	S-59B	8.818	RT		W1-2R	30 X 30								6.3			1										
111	S-59B	8.818	RT		W13-1P	18 X 18												1									
111	S-60	8.857	LT		R1-1	30 X 30				1				6.3			1									1	
111	S-61	8.860	RT		W1-7	48 X 24					2			8.0			1									2	
TOTALS CARRIED TO SUB-SUMMARY, SHEET 7							14.0	20.0	7				3		224.7		3	42	1			1		10			

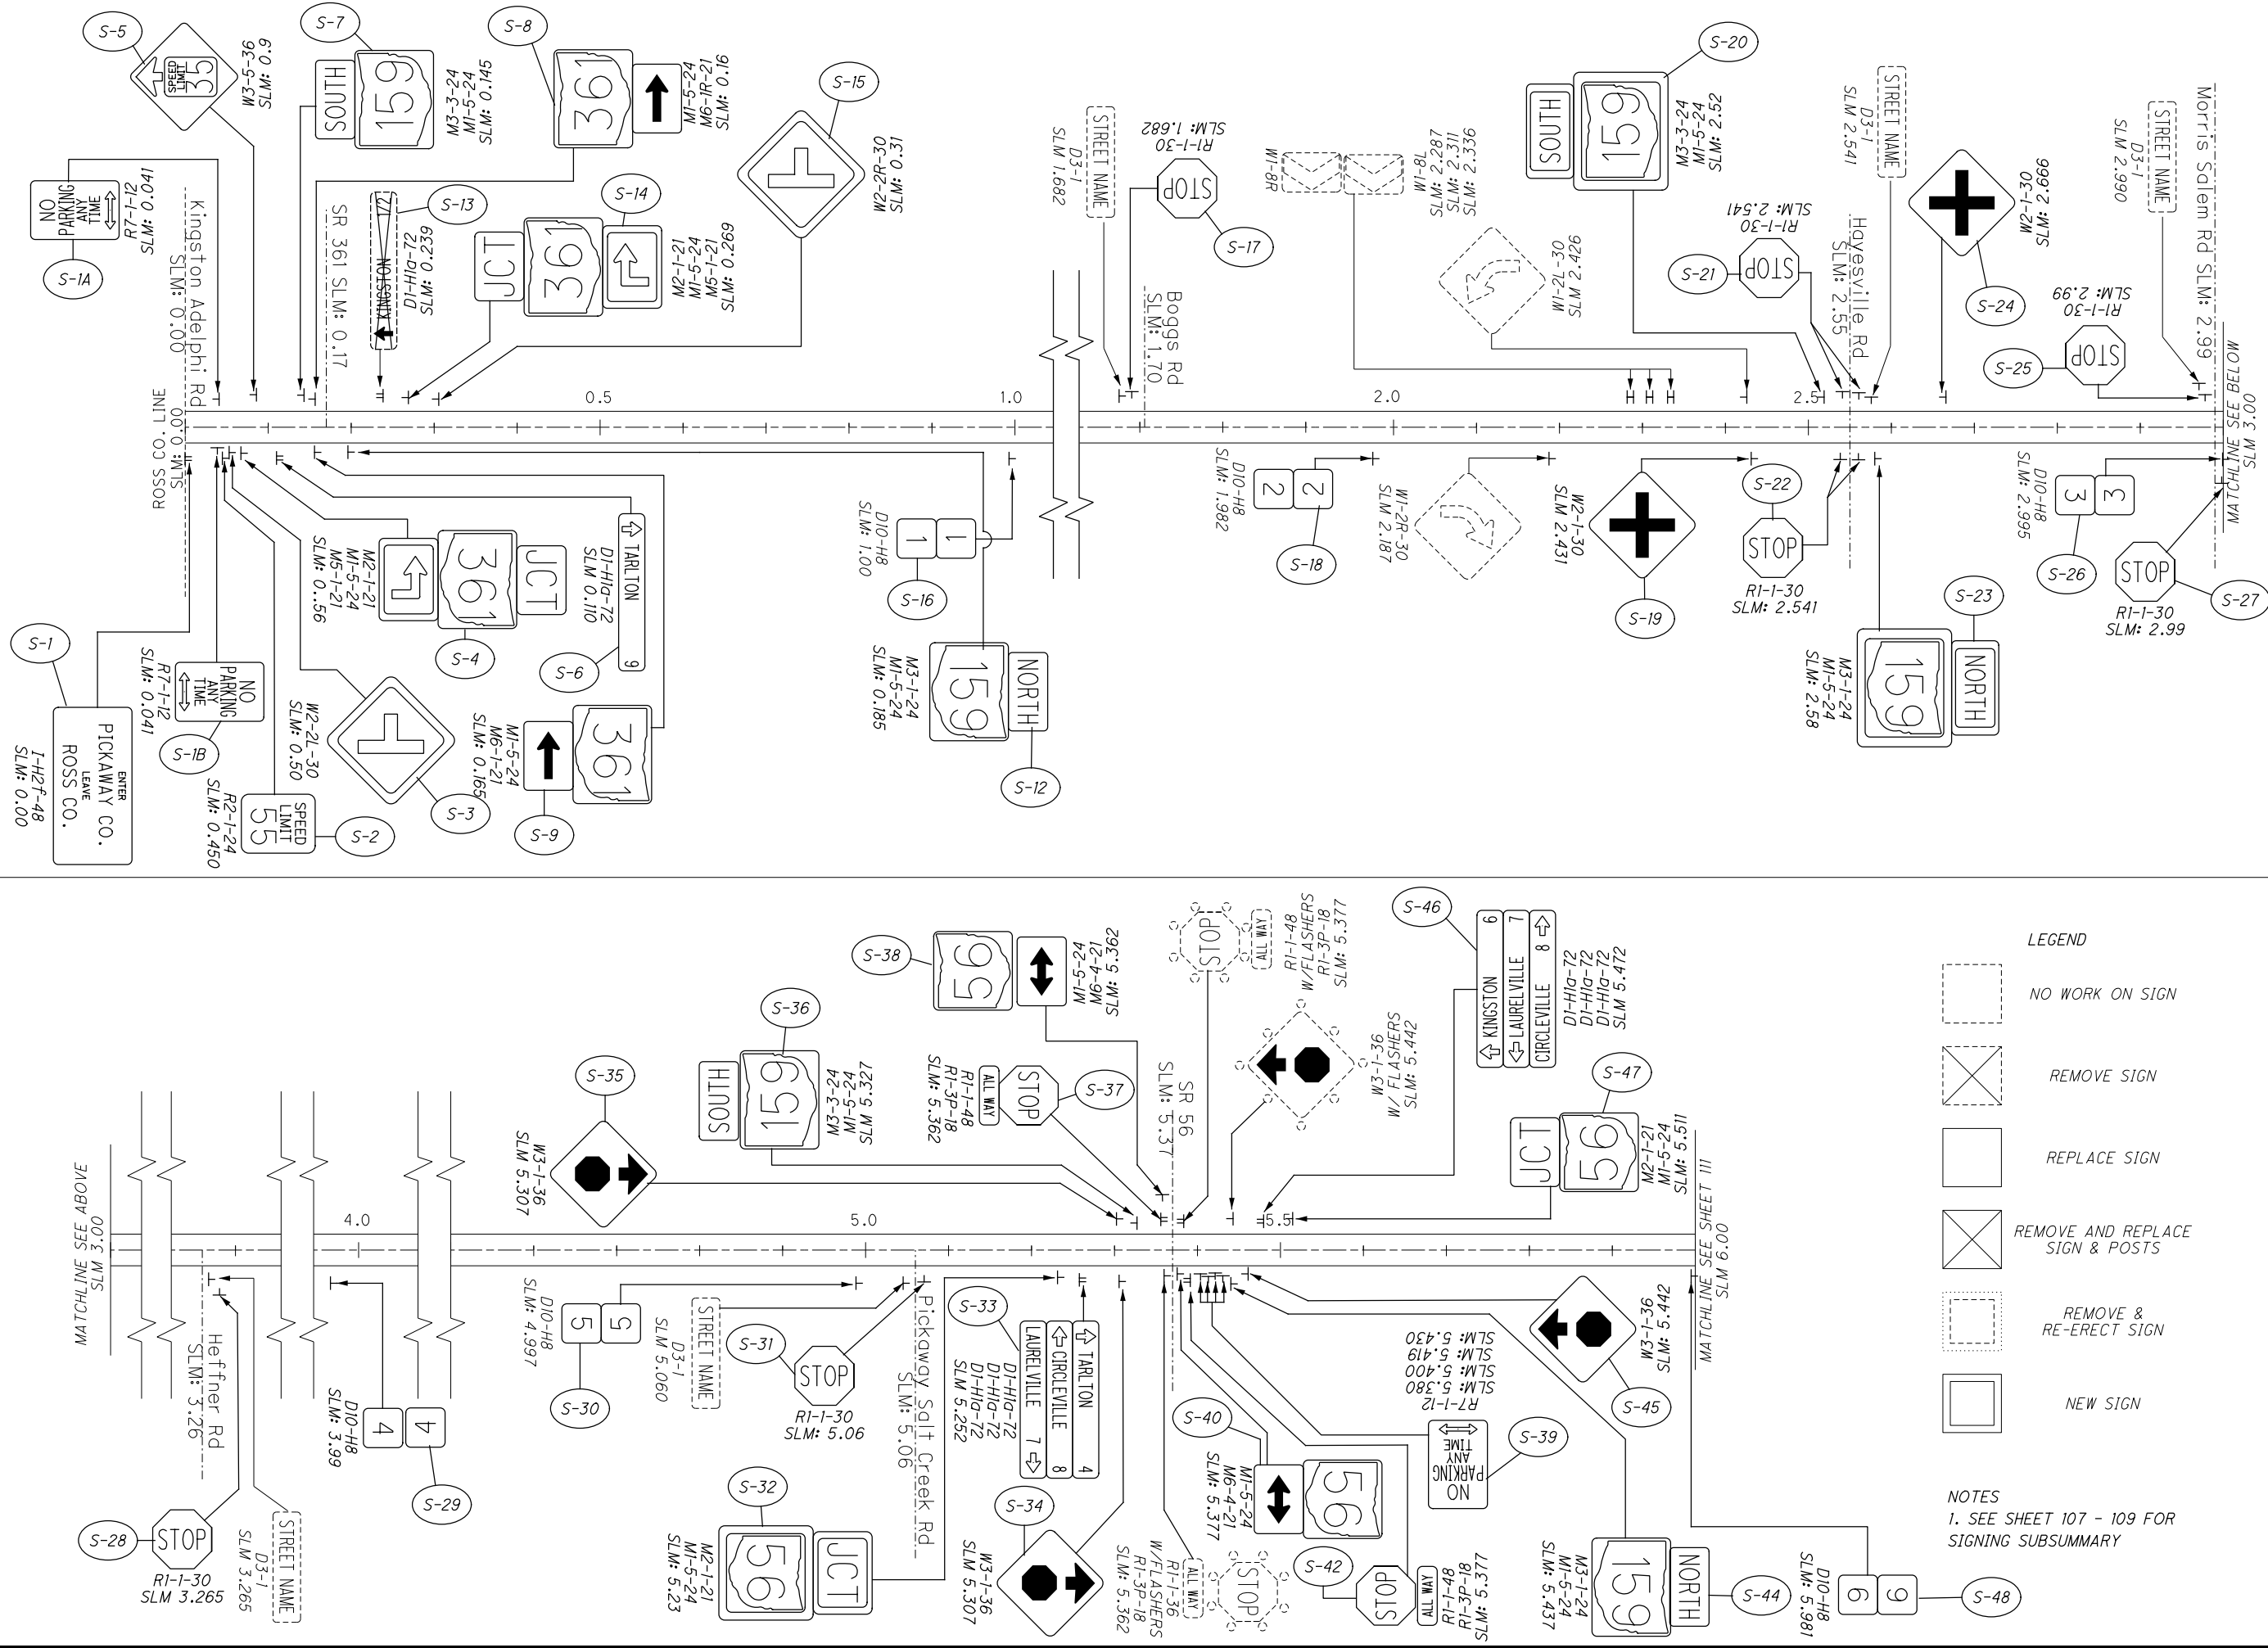SIGNING SUBSUMAMRY
PICKAWAY COUNTY - STATE ROUTE 159



LEGEND

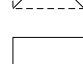-  NO WORK ON SIGN
-  REMOVE SIGN
-  REPLACE SIGN
-  REMOVE AND REPLACE SIGN & POSTS
-  REMOVE & RE-ERECT SIGN
-  NEW SIGN


NOTES

1. SEE SHEET 107 - 109 FOR SIGNING SUBSUMMARY


CALCULATED VHP CHECKED XXX

500 1000
250
HORIZONTAL SCALE IN FEET

SIGNING PLAN
PIC-159: 0.00-6.00

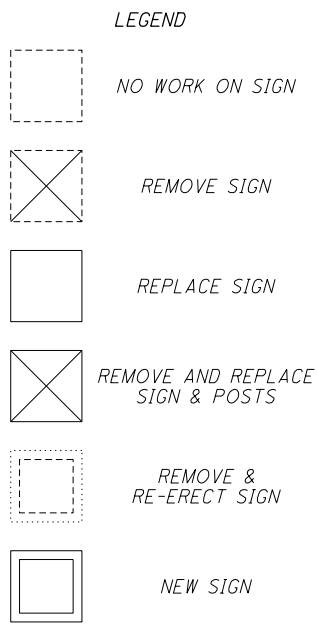


NOTES
 1. SEE SHEET 107 - 109 FOR SIGNING SUBSUMMARY

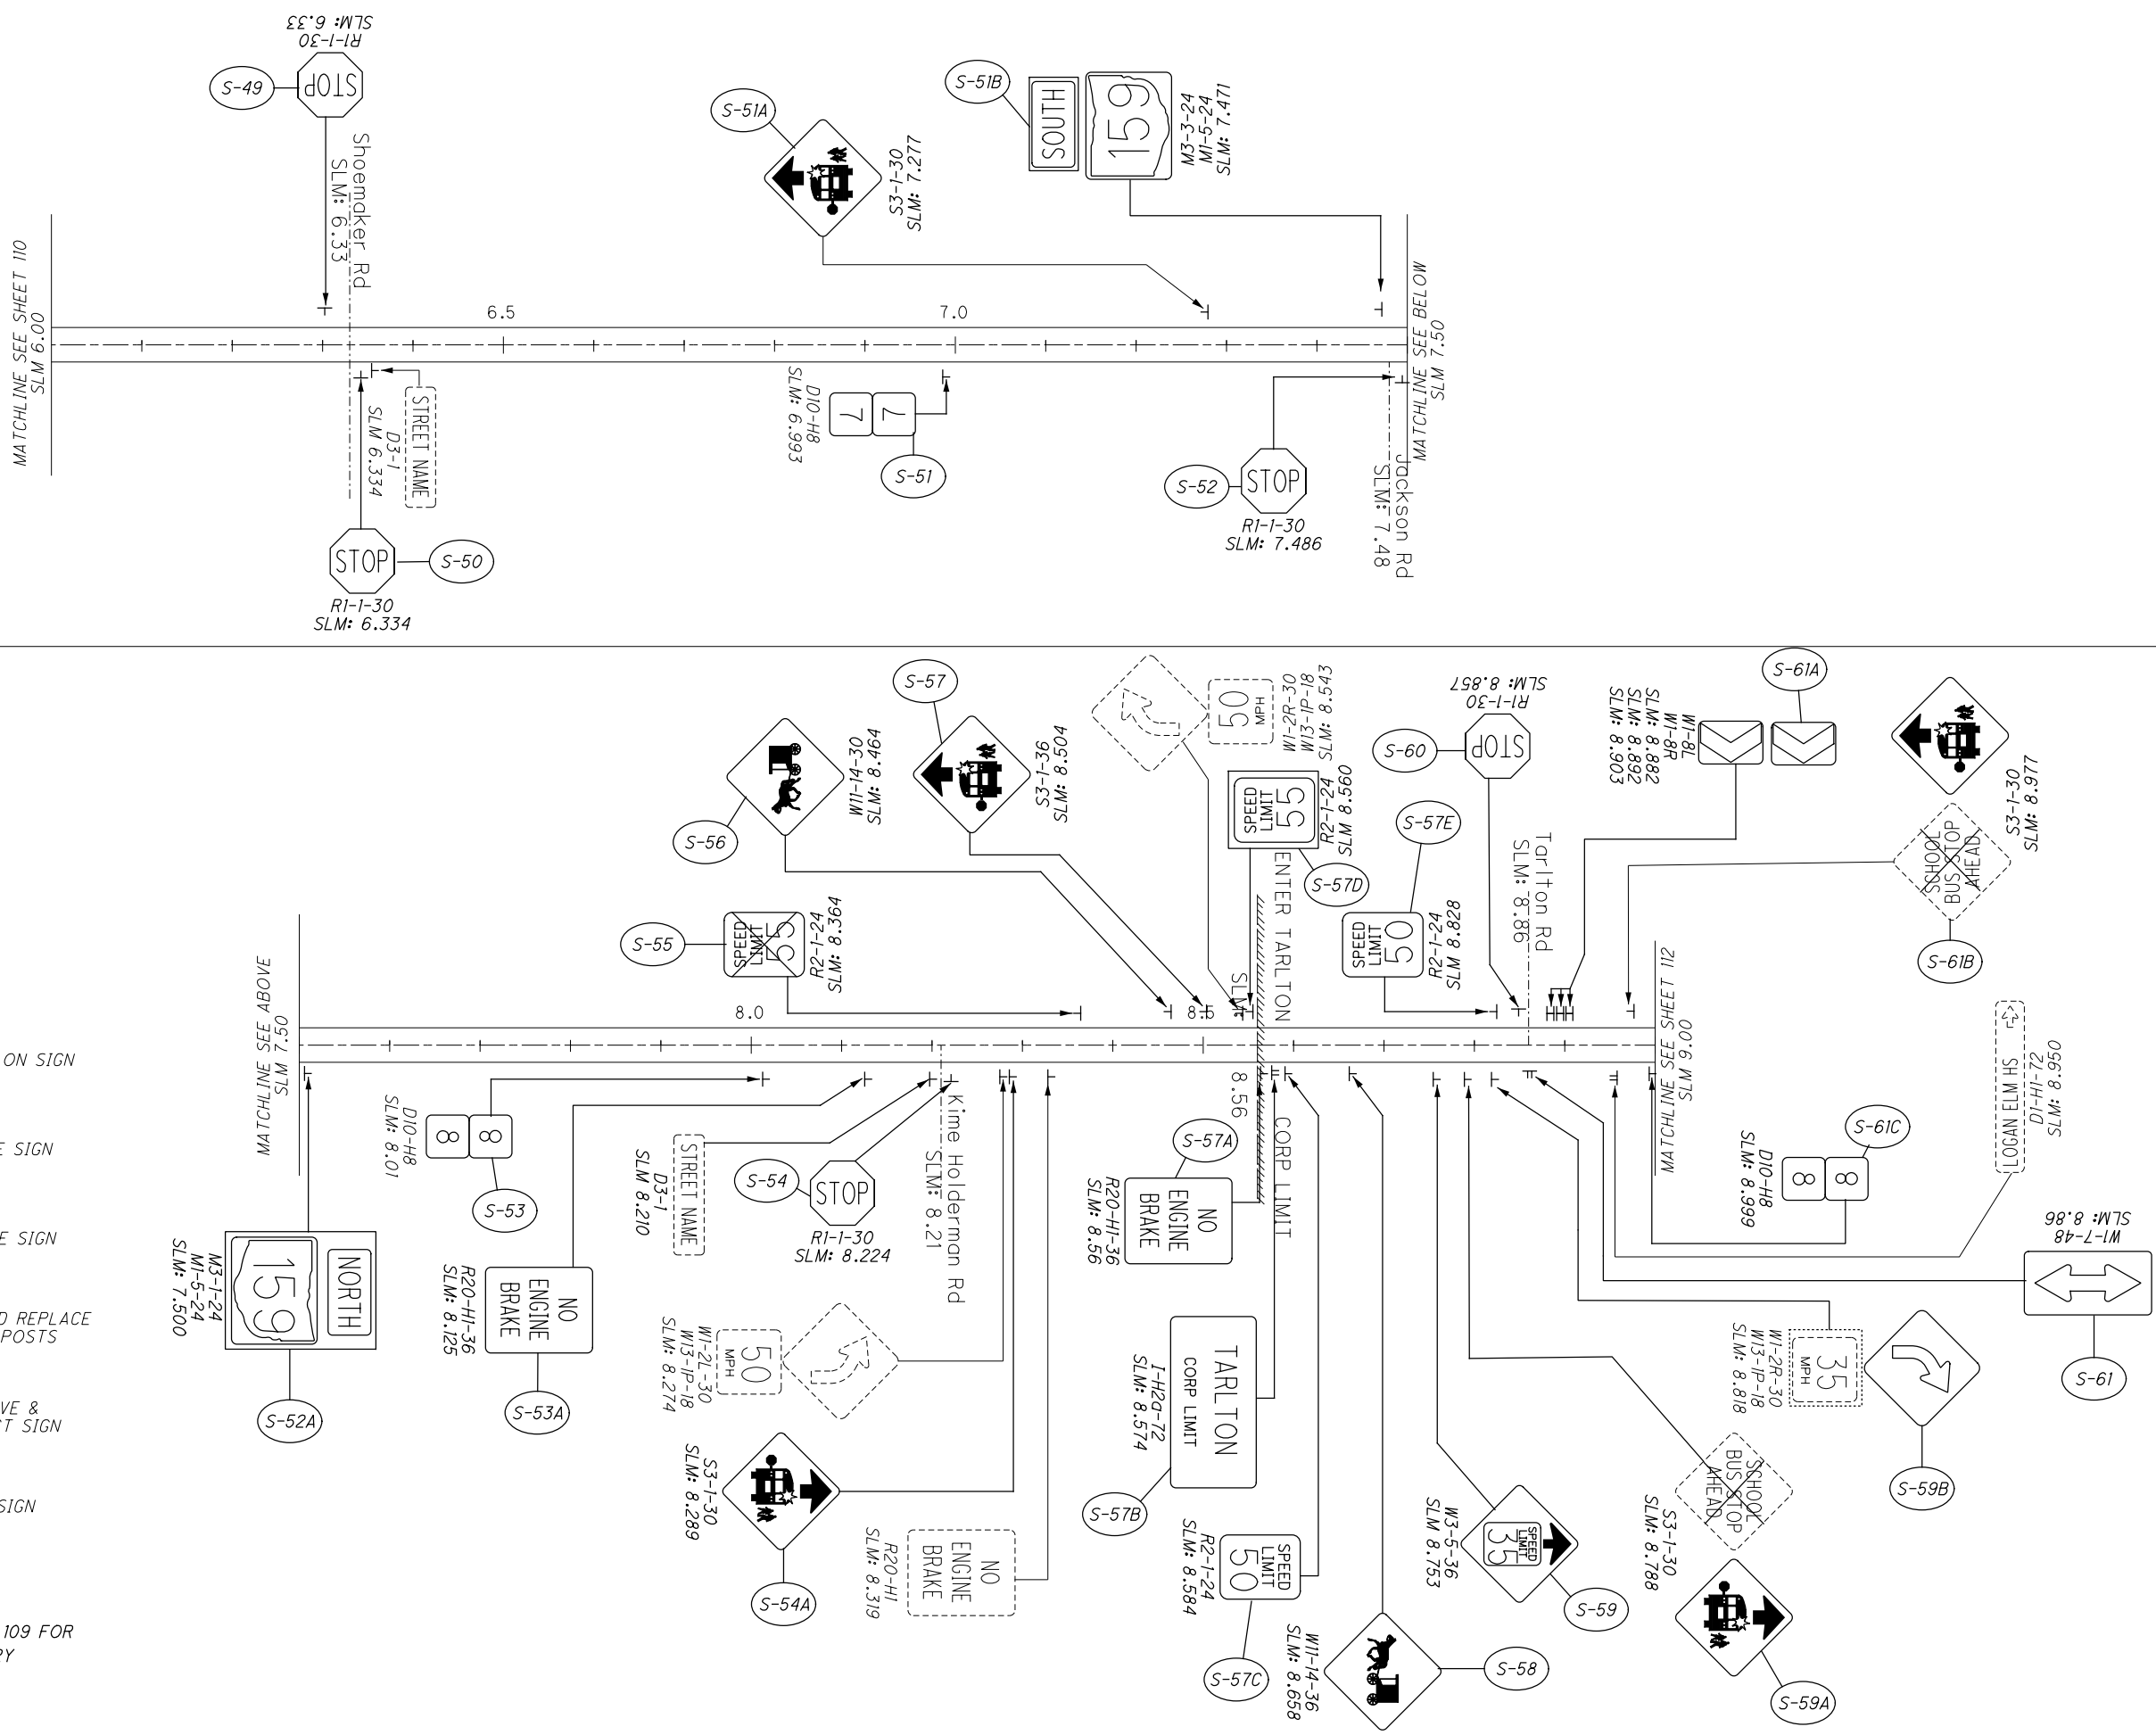

CALCULATED	VHP	CHECKED	XXX
------------	-----	---------	-----

SIGNING PLAN
PIC-159: 6.00-9.00

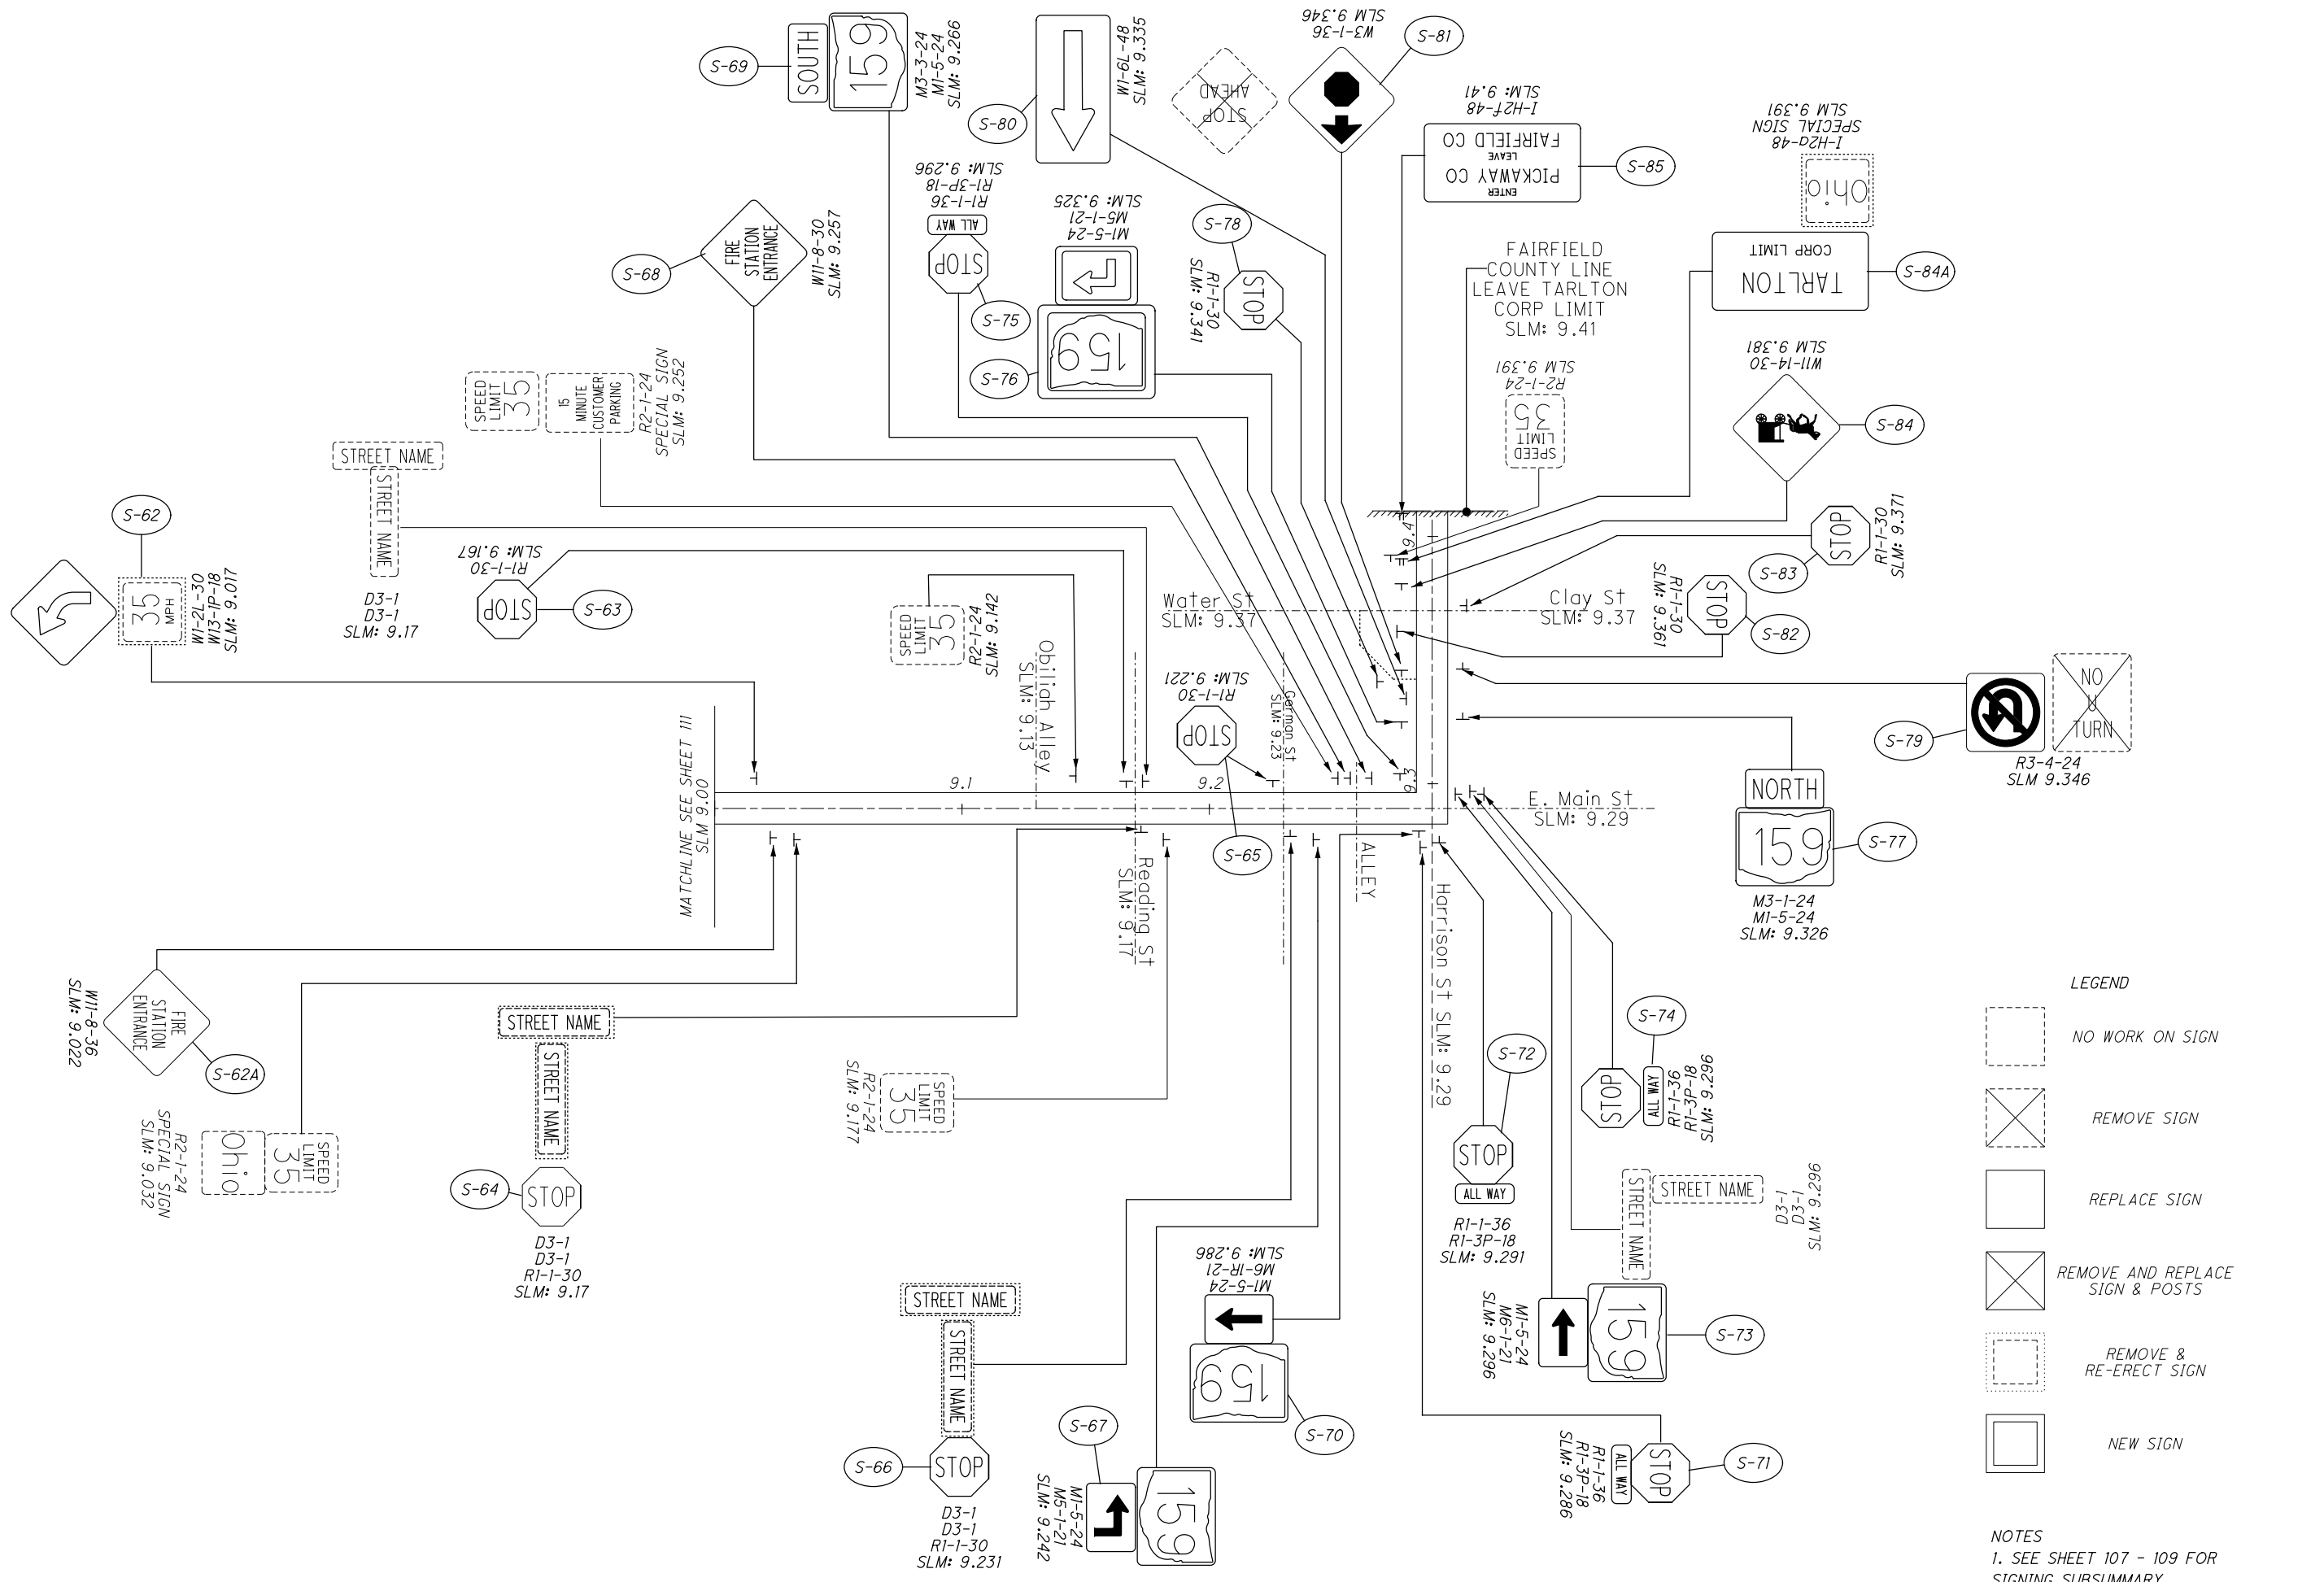


LEGEND

- NO WORK ON SIGN
- REMOVE SIGN
- REPLACE SIGN
- REMOVE AND REPLACE SIGN & POSTS
- REMOVE & RE-ERECT SIGN
- NEW SIGN

NOTES
1. SEE SHEET 107 - 109 FOR SIGNING SUBSUMMARY

I:\Project+Data\07557_FAYPIC-SSR-FY21\Design\Roadway\Sheets\07557_T000_PIC180.dgn 107557_T000_SRI80 8/24/2020 8:26:36 AM vpatel

SHEET NO.	REFERENCE NUMBER	LOCATION (SLM)	SIDE	NOTE	CODE	SIZE (INCHES)	630.0	630.0	630	630	630	630	630	630	630	630	630	630	630	630	630	630	HINGED								
							GROUND MOUNTED SUPPORT, No. 2 POST FT	GROUND MOUNTED SUPPORT, No. 3 POST FT	SIGN POST REFLECTOR, RED EACH		SIGN POST REFLECTOR, WHITE EACH		SIGN POST REFLECTOR, YELLOW EACH		SIGN BACKING ASSEMBLY EACH		SIGN SUPPORT ASSEMBLY, POLE MOUNTED EACH		SIGN, FLAT SHEET SQ FT		SIGN, FLAT SHEET, AS PER PLAN SQ FT			SIGN, DOUBLE FACED, MILE MARKER EACH		REMOVAL OF GROUND MOUNTED SIGN & DISPOSAL EACH		REMOVAL OF GROUND MOUNTED SIGN & RE-ERECTION, AS PER PLAN EACH		REMOVAL OF GROUND MOUNTED MAJOR SIGN & DISPOSAL EACH	
114	S-1	0.000	RT	ENTER PICKAWAY CO, LEAVE ROSS CO	I-H2f	48 X 24								8.0			1														
114	S-2	0.000	RT	55	R2-1	24 X 30								5.0			1														
114	S-3	0.015	LT	35	R2-1	24 X 30								5.0			1														
114	S-4	0.095	RT	180	M1-5 (3)	30 X 24											1				1										
114	S-5	0.135	LT	35	W3-5	36 X 36	7.0	10.0						9.0																	
114	S-6	0.234	LT	35	W3-5	36 X 36											1				1										
114	S-7	0.993	RT		W3-1	36 X 36								9.0			1						1								
114	S-8	0.339	LT		W3-1	36 X 36								9.0			1						1								
114	S-9	0.353	RT		M2-1	21 X 15								2.2			1														
114	S-9	0.353	RT	56	M1-5 (2)	24 X 24								4.0			1														
114	S-10	0.373	RT		M5-1 (R)	21 X 15								2.2			1														
114	S-10	0.373	RT	180	M1-5 (3)	30 X 24								5.0			1														
114	S-11	0.393	RT	Circleville, 15	D1-H1a	72 X 12								6.0			1														
114	S-11	0.393	RT	Laurelville, 1/2	D1-H1a	72 X 12								6.0			1														
114	S-12	0.423	LT	WEST	M3-4	24 X 12								2.0			1														
114	S-12	0.423	LT	180	M1-5 (3)	30 X 24								5.0			1														
114	S-13	0.458	LT		R1-1	30 X 30								6.3			1						1								
114	S-14	0.458	RT		R1-1	36 X 36								9.0			1						1								
114	S-15	0.480	ST		M6-1 (R)	21 X 15								2.2			1														
114	S-15	0.480	ST	180	M1-5 (3)	30 X 24								5.0			1														
114	S-16	0.480	ST		M6-4	21 X 15								2.2			1														
114	S-16	0.480	ST	56	M1-5 (2)	24 X 24								4.0			1														
TOTALS CARRIED TO SUB-SUMMARY, SHEET 7							7.0	10.0	2					106.1			21				2			4							

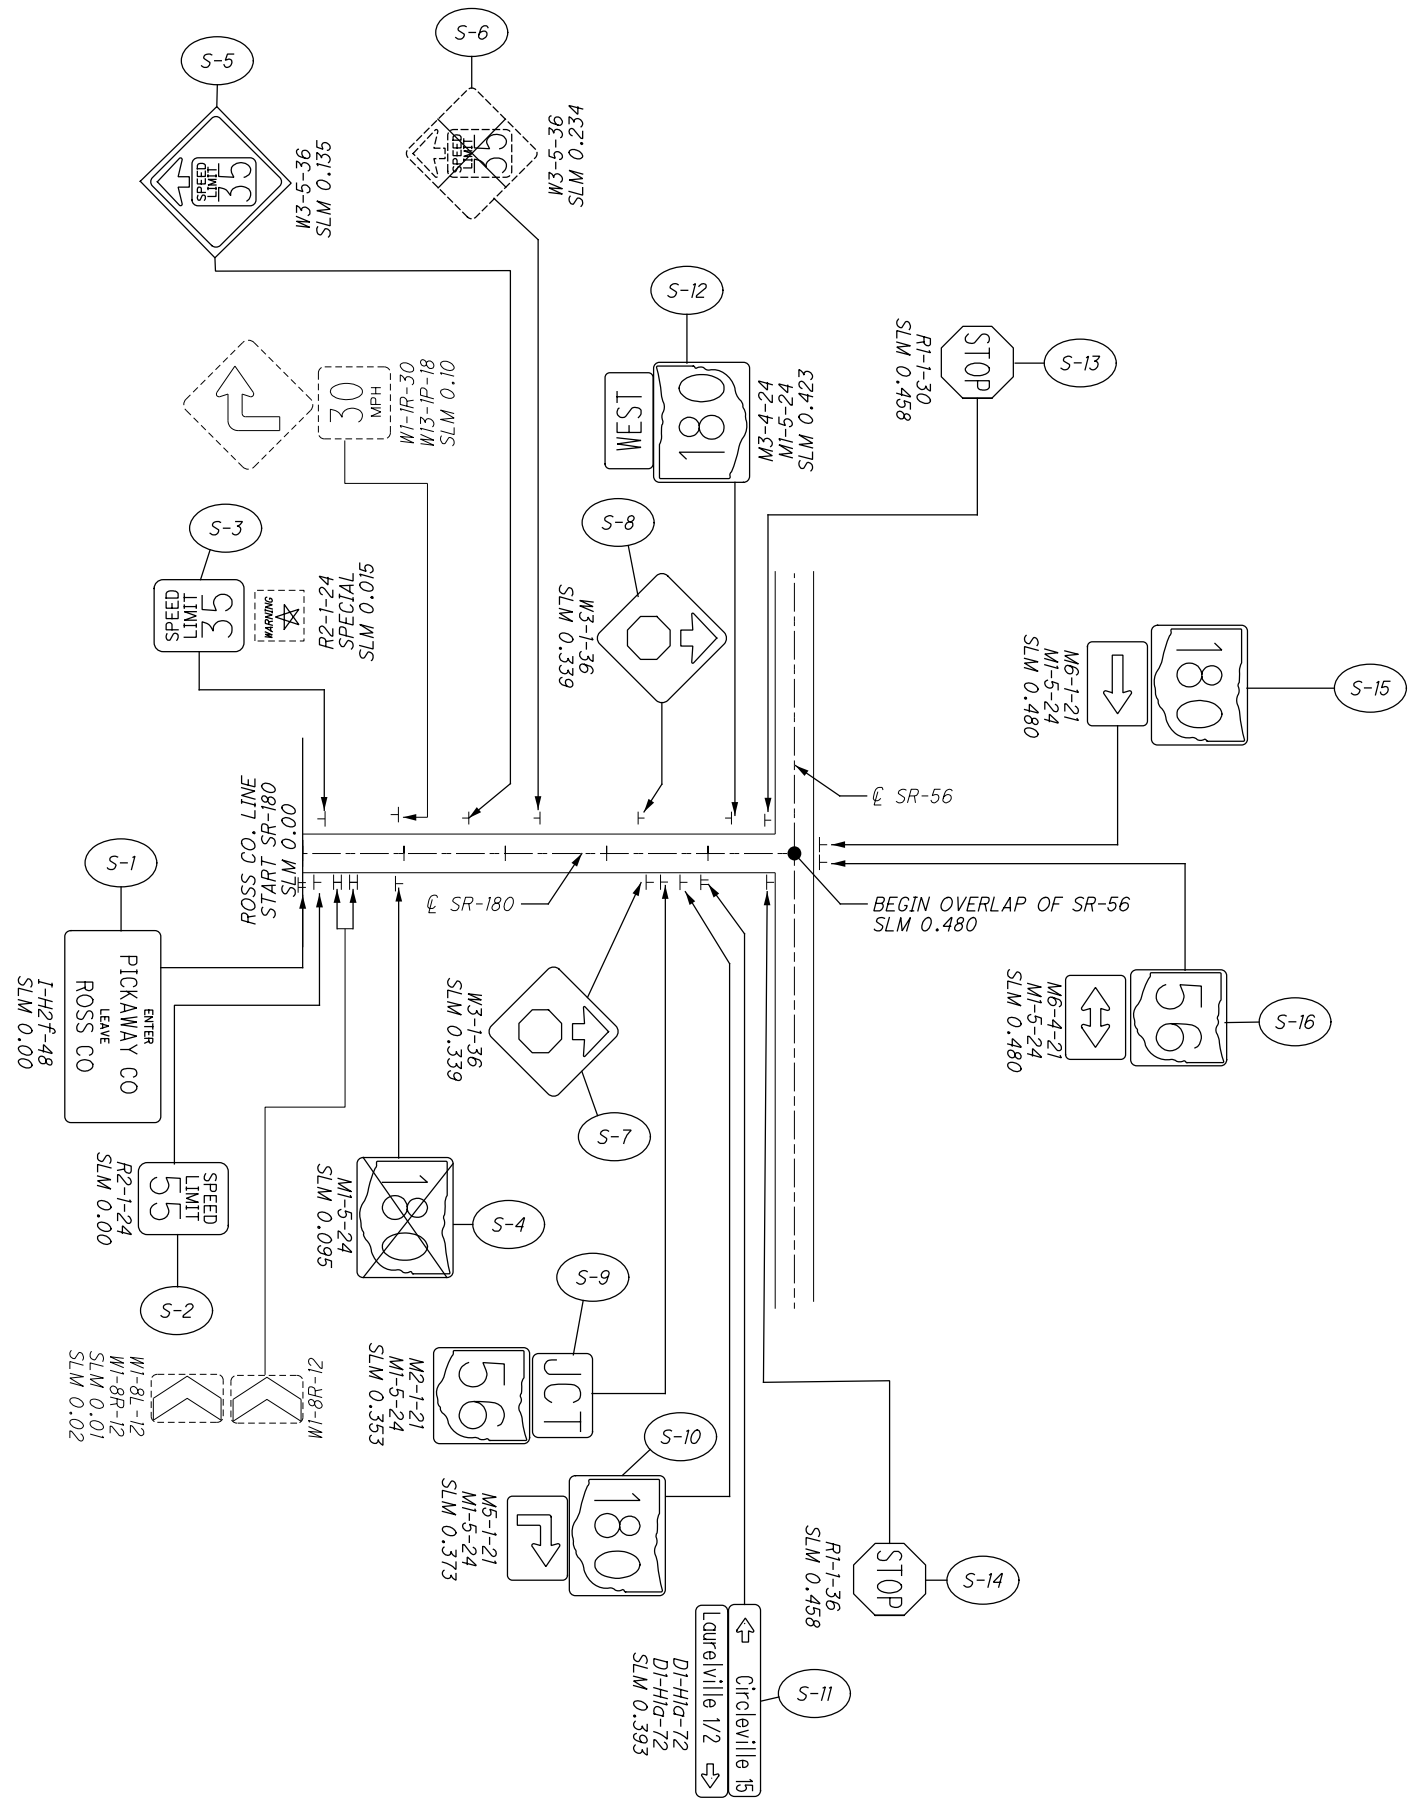

LEGEND

- NO WORK ON SIGN
- REMOVE SIGN
- REPLACE SIGN
- REMOVE AND REPLACE SIGN & POSTS
- REMOVE & RE-ERECT SIGN
- NEW SIGN

NOTES
1. SEE SHEET 113 FOR SIGNING SUBSUMMARY

CALCULATED
VHP
CHECKED
XXX

HORIZONTAL SCALE IN FEET

SIGNING PLAN
PIC-180: 0.00-0.480

FAY / PIC-SSR-FY21

114
163



I:\ProjectData\07557-FAYPIC-SSR-FY21\Design\Roadway\Sheets\07557_T000_PIC188.dgn 8/24/2020 8:26:38 AM vpcatel

SHEET NO.	REFERENCE NUMBER	LOCATION (SLM)	SIDE	NOTE	CODE	SIZE (INCHES)	630.0	630.0	630	630	630	630	630	630	630	630	630	630	630	630	630	630				
							GROUND MOUNTED SUPPORT, No. 2 POST FT	GROUND MOUNTED SUPPORT, No. 3 POST FT	SIGN POST REFLECTOR, RED EACH				SIGN POST REFLECTOR, WHITE EACH	SIGN POST REFLECTOR, YELLOW EACH	SIGN BACKING ASSEMBLY EACH	SIGN SUPPORT ASSEMBLY, POLE MOUNTED EACH	SIGN, FLAT SHEET SQ FT	SIGN, FLAT SHEET, AS PER PLAN SQ FT	SIGN, DOUBLE FACED, MILE MARKER EACH	REMOVAL OF GROUND MOUNTED SIGN & DISPOSAL EACH	REMOVAL OF GROUND MOUNTED SIGN & RE-ERECTION, AS PER PLAN EACH	REMOVAL OF GROUND MOUNTED MAJOR SIGN & DISPOSAL EACH			REMOVAL OF GROUND MOUNTED POST SUPPORT AND DISPOSAL EACH	REMOVAL OF STRUCTURE MOUNTED SIGN AND DISPOSAL EACH
118	S-1	0.000	LT		SPECIAL																					
118	S-1	0.000	LT	22	M1-4 (2)	24 X 24								4.0												
118	S-1	0.000	LT	56	M1-5 (2)	24 X 24								4.0												
118	S-1	0.000	LT		M6-4	21 X 15								2.2												
118	S-2	0.000	RT	22	M1-4 (2)	24 X 24								4.0					1							
118	S-2	0.000	RT	56	M1-5 (2)	24 X 24								4.0					1							
118	S-2	0.000	RT		M6-4	21 X 15								2.2					1							
118	S-3	0.030	RT		M3-2	24 X 12								1	2.0											
118	S-3	0.030	RT	188	M1-5 (3)	30 X 24								1	5.0											
118	S-4	0.040	LT		M2-1	21 X 15								1	2.2											
118	S-4	0.040	LT	22	M1-4 (2)	24 X 24								1	4.0											
118	S-4	0.040	LT	56	M1-5 (2)	24 X 24								1	4.0											
118	S-5	0.600	LT		M3-4	24 X 12								1	2.0											
118	S-5	0.600	LT	188	M1-5 (3)	30 X 24								1	5.0											
118	S-6	0.604	RT	188	M1-5 (3)	30 X 24								5.0					1							
118	S-6	0.604	RT		M5-1 (R)	21 X 15								2.2					1							
118	S-7	0.618	RT		R3-H8bb	30 X 30								6.3					1							
118	S-8	0.642	RT	188	M1-5 (3)	30 X 24								1	5.0											
118	S-8	0.642	RT		M6-1 (R)	21 X 15								1	2.2											
118	S-9	0.650	RT	188	M1-5 (3)	30 X 24													1							
118	S-10	0.643	LT	188	M1-5 (3)	30 X 24								5.0												
118	S-10	0.643	LT		M6-1 (L)	21 X 15	7.0	10.0						2.2												
118	S-11	0.693	LT	188	M1-5 (3)	30 X 24								5.0					1							
118	S-11	0.693	LT		M5-1 (L)	21 X 15								2.2					1							
118	S-12	0.700	RT		M3-2	24 X 12								2.0												
118	S-12	0.700	RT	188	M1-5 (3)	30 X 24	7.0	10.0						5.0												
118	S-13	1.000	RT	1	D10-H8	12 X 12													1	1						
119	S-14	1.418	LT		M3-4	24 X 12								2.0												
119	S-14	1.418	LT	188	M1-5 (3)	30 X 24	7.0	10.0						5.0												
119	S-15	1.430	RT		I-H2c	24 X 18	7.0	10.0						3.0												
119	S-16	1.430	RT		M3-2	24 X 12								2.0												
119	S-16	1.430	RT	188	M1-5 (3)	30 X 24	7.0	10.0						5.0												
119	S-17	1.660	RT		I-H2b	24 X 18								3.0												
119	S-18	1.680	LT		I-H2c	24 X 18	7.0	10.0						3.0												
119	S-19	1.855	RT		D14-H4	30 X 48													1							
119	S-20	2.000	RT	2	D10-H8	12 X 12													1							
119	S-21	2.507	RT		D14-H4	30 X 48													1							
119	S-22	2.510	RT	PICKAWAY COUNTY INTENSIVE SUPERVISION	D14-H4	30 X 48	14.0	20.0						10.0												
119	S-23	2.570	RT	55	R2-1	24 X 30	7.0	10.0						5.0												
119	S-24	2.570	LT	CIRCLEVILLE	I-H2a	48 X 24	14.0	20.0						8.0												
119	S-25	2.650	LT	45	W3-5	36 X 36								9.0					1							
119	S-26	2.882	LT		R1-1	30 X 30				1				6.3					1					1		
119	S-27	3.000	RT	3	D10-H8	12 X 12													1	1						
120	S-28	3.379	RT		R1-1	30 X 30				1				6.3					1					1		
120	S-29	3.815	LT		R1-1	30 X 30				1				6.3					1					1		
120	S-30	3.925	RT	A W Marion	D1-H1	72 X 12								6.0					1							
120	S-30	3.925	RT	Marina	D1-H1	56 X 12								4.7					1							
120	S-30	3.925	RT	Boat Ramp	D1-H1	56 X 12								4.7					1							
120	S-30	3.925	RT	Picnic Area	D1-H1	56 X 12								4.7					1							
TOTALS CARRIED TO SUB-SUMMARY, SHEET 7							77.0	110.0	3					9	180.7	3	22			5			3			

SHEET NO.	REFERENCE NUMBER	LOCATION (SLM)	SIDE	NOTE	CODE	SIZE (INCHES)	630.0	630.0	630	630	630	630	630	630	630	630	630	630	630	630	630	630		
							GROUND MOUNTED SUPPORT, No. 2 POST FT	GROUND MOUNTED SUPPORT, No. 3 POST FT	SIGN POST REFLECTOR, RED EACH	SIGN POST REFLECTOR, WHITE EACH	SIGN POST REFLECTOR, YELLOW EACH	SIGN BACKING ASSEMBLY EACH	SIGN SUPPORT ASSEMBLY, POLE MOUNTED EACH	SIGN, FLAT SHEET SQ FT	SIGN, FLAT SHEET, AS PER PLAN SQ FT	SIGN, DOUBLE FACED, MILE MARKER EACH	REMOVAL OF GROUND MOUNTED SIGN & DISPOSAL EACH	REMOVAL OF GROUND MOUNTED SIGN & RE-ERECTION, AS PER PLAN EACH	REMOVAL OF GROUND MOUNTED MAJOR SIGN & DISPOSAL EACH	REMOVAL OF GROUND MOUNTED POST SUPPORT AND DISPOSAL EACH	REMOVAL OF STRUCTURE MOUNTED SIGN AND DISPOSAL EACH	REMOVAL OF POLE MOUNTED SIGN & DISPOSAL EACH	SIGNING, MISC: REMOVAL OF POST REFLECTOR EACH	HINGED EACH
120	S-31	3.940	LT		M3-4	24 X 12							2.0											
120	S-31	3.940	LT	188	M1-5 (3)	30 X 24							5.0				1							
120	S-32	3.945	RT	188	M1-5 (3)	30 X 24							5.0				1							
120	S-33	3.978	LT	PICKAWAY COUNTY INTENSIVE SUPERVISION	D14-H4	30 X 48							10.0				1							
120	S-34	4.000	RT	4	D10-H8	12 X 12									1									
120	S-35	4.020	RT		R1-1	30 X 30			1				6.3			1								1
120	S-36	4.040	RT		M3-2	24 X 12							2.0											
120	S-36	4.040	RT	188	M1-5 (3)	30 X 24	7.0	10.0					5.0											
120	S-37	4.095	LT	A W Marion	D1-H1	72 X 12							6.0											
120	S-37	4.095	LT	Marina	D1-H1	56 X 12							4.7											
120	S-37	4.095	LT	Boat Ramp	D1-H1	56 X 12							4.7											
120	S-37	4.095	LT	Picnic Area	D1-H1	56 X 12							4.7											
120	S-38	4.131	LT		S3-1	30 X 30							6.3				1							
120	S-39	4.121	RT		S3-1	30 X 30							6.3				1							
120	S-40	4.311	LT	CAMPING	D1-H1	72 X 12							6.0				1							
120	S-41	4.020	RT		R1-1	30 X 30			1				6.3				1							1
120	S-41	4.020	RT	STOUT RD	D3-1	VAR											1							
120	S-42	4.511	RT		W1-2R	30 X 30							6.3				1							
120	S-42	4.511	RT	45	W13-1P	18 X 18											1							
120	S-43	4.566	LT	PICKAWAY COUNTY INTENSIVE SUPERVISION	D14-H4	30 X 48							10.0				1							
120	S-44	4.566	RT	OCU STUDENT GOVERNMENT	D14-H4	30 X 48							10.0				1							
120	S-45	4.683	RT		S3-1	30 X 30							6.3				1							
120	S-46	4.722	LT		W1-2L	30 X 30							6.3				1							
120	S-46	4.722	LT		D3-1	VAR											1							
120	S-47	4.752	LT		S3-1	30 X 30							6.3				1							
120	S-48	4.963	LT		R1-1	30 X 30			1				6.3				1							
120	S-49	4.963	RT		R1-1	30 X 30			1				6.3				1							
120	S-50	5.000	RT	5	D10-H8	12 X 12									1	1								
120	S-51	5.449	RT		S3-1	30 X 30							6.3				1							
120	S-52	5.810	LT		S3-1	30 X 30							6.3				1							
120	S-53	5.890	RT		R1-1	30 X 30			1				6.3				1							
120	S-54	6.000	RT	6	D10-H8	12 X 12									1	1								
121	S-55	6.185	LT	OCU STUDENT GOVERNMENT	D14-H4	30 X 48							10.0				1							
121	S-56	6.251	RT		S2-5A												1							
121	S-57	6.316	LT		S3-1	30 X 30							6.3				1							
121	S-58	6.441	RT		R1-1	30 X 30			1				6.3				1							
121	S-59	6.455	RT	40	W3-5	36 X 36	7.0	10.0					9.0											
121	S-60	6.492	RT		R1-1	30 X 30			1				6.3				1							
121	S-61	6.567	RT		S3-1	30 X 30							6.3				1							
121	S-62	6.587		55	R2-1	24 X 30							5.0				1							
121	S-63	6.601	RT	40	R2-1	24 X 30							5.0				1							
121	S-64	6.657	RT	RINGGOLD	I-H2d	48 X 24							8.0				1							
121	S-65	6.742	LT	40	R2-1	24 X 30							5.0				1							
121	S-66	6.787	LT		R1-1	30 X 30			1				6.3				1							
121	S-67	6.841	RT		S3-1	30 X 30							6.3				1							
121	S-68	6.657	LT	RINGGOLD	I-H2d	48 X 24							8.0				1							
121	S-69	6.881	RT	40	R2-1	24 X 30							5.0				1							
121	S-70	7.000	RT	7	D10-H8	12 X 12									1	1								
121	S-71	7.012	LT		S3-1	30 X 30							6.3				1							
121	S-72	7.023	LT	40	R2-1	24 X 30							5.0				1							

TOTALS CARRIED TO SUB-SUMMARY, SHEET 7

14.0

20.0

8

1

261.1

4

40

1

1


8

FAY / PIC - SSR - FY 21

SIGNING SUBSUMAMRY
PICKAWAY COUNTY - STATE ROUTE 188

CALCULATED
VHP
CHECKED
XXX

SHEET NO.	REFERENCE NUMBER	LOCATION (SLM)	SIDE	NOTE	CODE	SIZE (INCHES)	630.0	630.0	630	630	630	630	630	630	630	630	630	630	630	630	630	630	HINGED	
							GROUND MOUNTED SUPPORT, No. 2 POST FT	GROUND MOUNTED SUPPORT, No. 3 POST FT	SIGN POST REFLECTOR, RED EACH		SIGN POST REFLECTOR, WHITE EACH	SIGN POST REFLECTOR, YELLOW EACH	SIGN BACKING ASSEMBLY EACH	SIGN SUPPORT ASSEMBLY, POLE MOUNTED EACH	SIGN, FLAT SHEET SQ FT	SIGN, FLAT SHEET, AS PER PLAN SQ FT	SIGN, DOUBLE FACED, MILE MARKER EACH	REMOVAL OF GROUND MOUNTED SIGN & DISPOSAL EACH	REMOVAL OF GROUND MOUNTED SIGN & RE-ERECTION, AS PER PLAN EACH	REMOVAL OF GROUND MOUNTED MAJOR SIGN & DISPOSAL EACH	REMOVAL OF GROUND MOUNTED POST SUPPORT AND DISPOSAL EACH	REMOVAL OF STRUCTURE MOUNTED SIGN AND DISPOSAL EACH		REMOVAL OF POLE MOUNTED SIGN & DISPOSAL EACH
121	S-73	7.024	RT	55	R2-1	24 X 30								5.0										
121	S-74	7.053	RT		W1-2R	30 X 30								6.3										
121	S-75	7.078	RT		S3-1	30 X 30								6.3										
121	S-76	7.150	LT	40	W3-5	36 X 36	7.0	10.0						9.0										
121	S-77	7.172	LT		S3-1	30 X 30								6.3										
121	S-78	7.178	LT		S2-5A																			
121	S-79	7.198	RT	55	R2-1	24 X 30																		
121	S-80	7.845	RT		W2-1	30 X 30	7.0	10.0						6.3										
121	S-81	7.892	RT		M2-1	21 X 15								2.2										
121	S-81	7.892	RT	674	M1-5 (3)	30 X 24	7.0	10.0						5.0										
121	S-82	7.945	LT		M3-4	24 X 12								2.0										
121	S-82	7.945	LT	188	M1-5 (3)	30 X 24	7.0	10.0						5.0										
121	S-82A	7.940	RT	Amanda, 7	D1-H1a	72 X 12								6.0										
121	S-82A	7.940	RT	Canal Winchester, 12	D1-H1a	72 X 12								6.0										
121	S-83	8.000	RT	8	D10-H8	12 X 12																		
121	S-84	8.020	LT	674	M1-5 (3)	30 X 24								5.0										
121	S-84	8.020	LT		M6-4	21 X 15	7.0	10.0						2.2										
121	S-85	8.030	RT	674	M1-5 (3)	30 X 24								5.0										
121	S-85	8.030	RT		M6-4	21 X 15								2.2										
TOTALS CARRIED TO SUB-SUMMARY, SHEET 7							35.0	50.0						79.8		1	11			2				

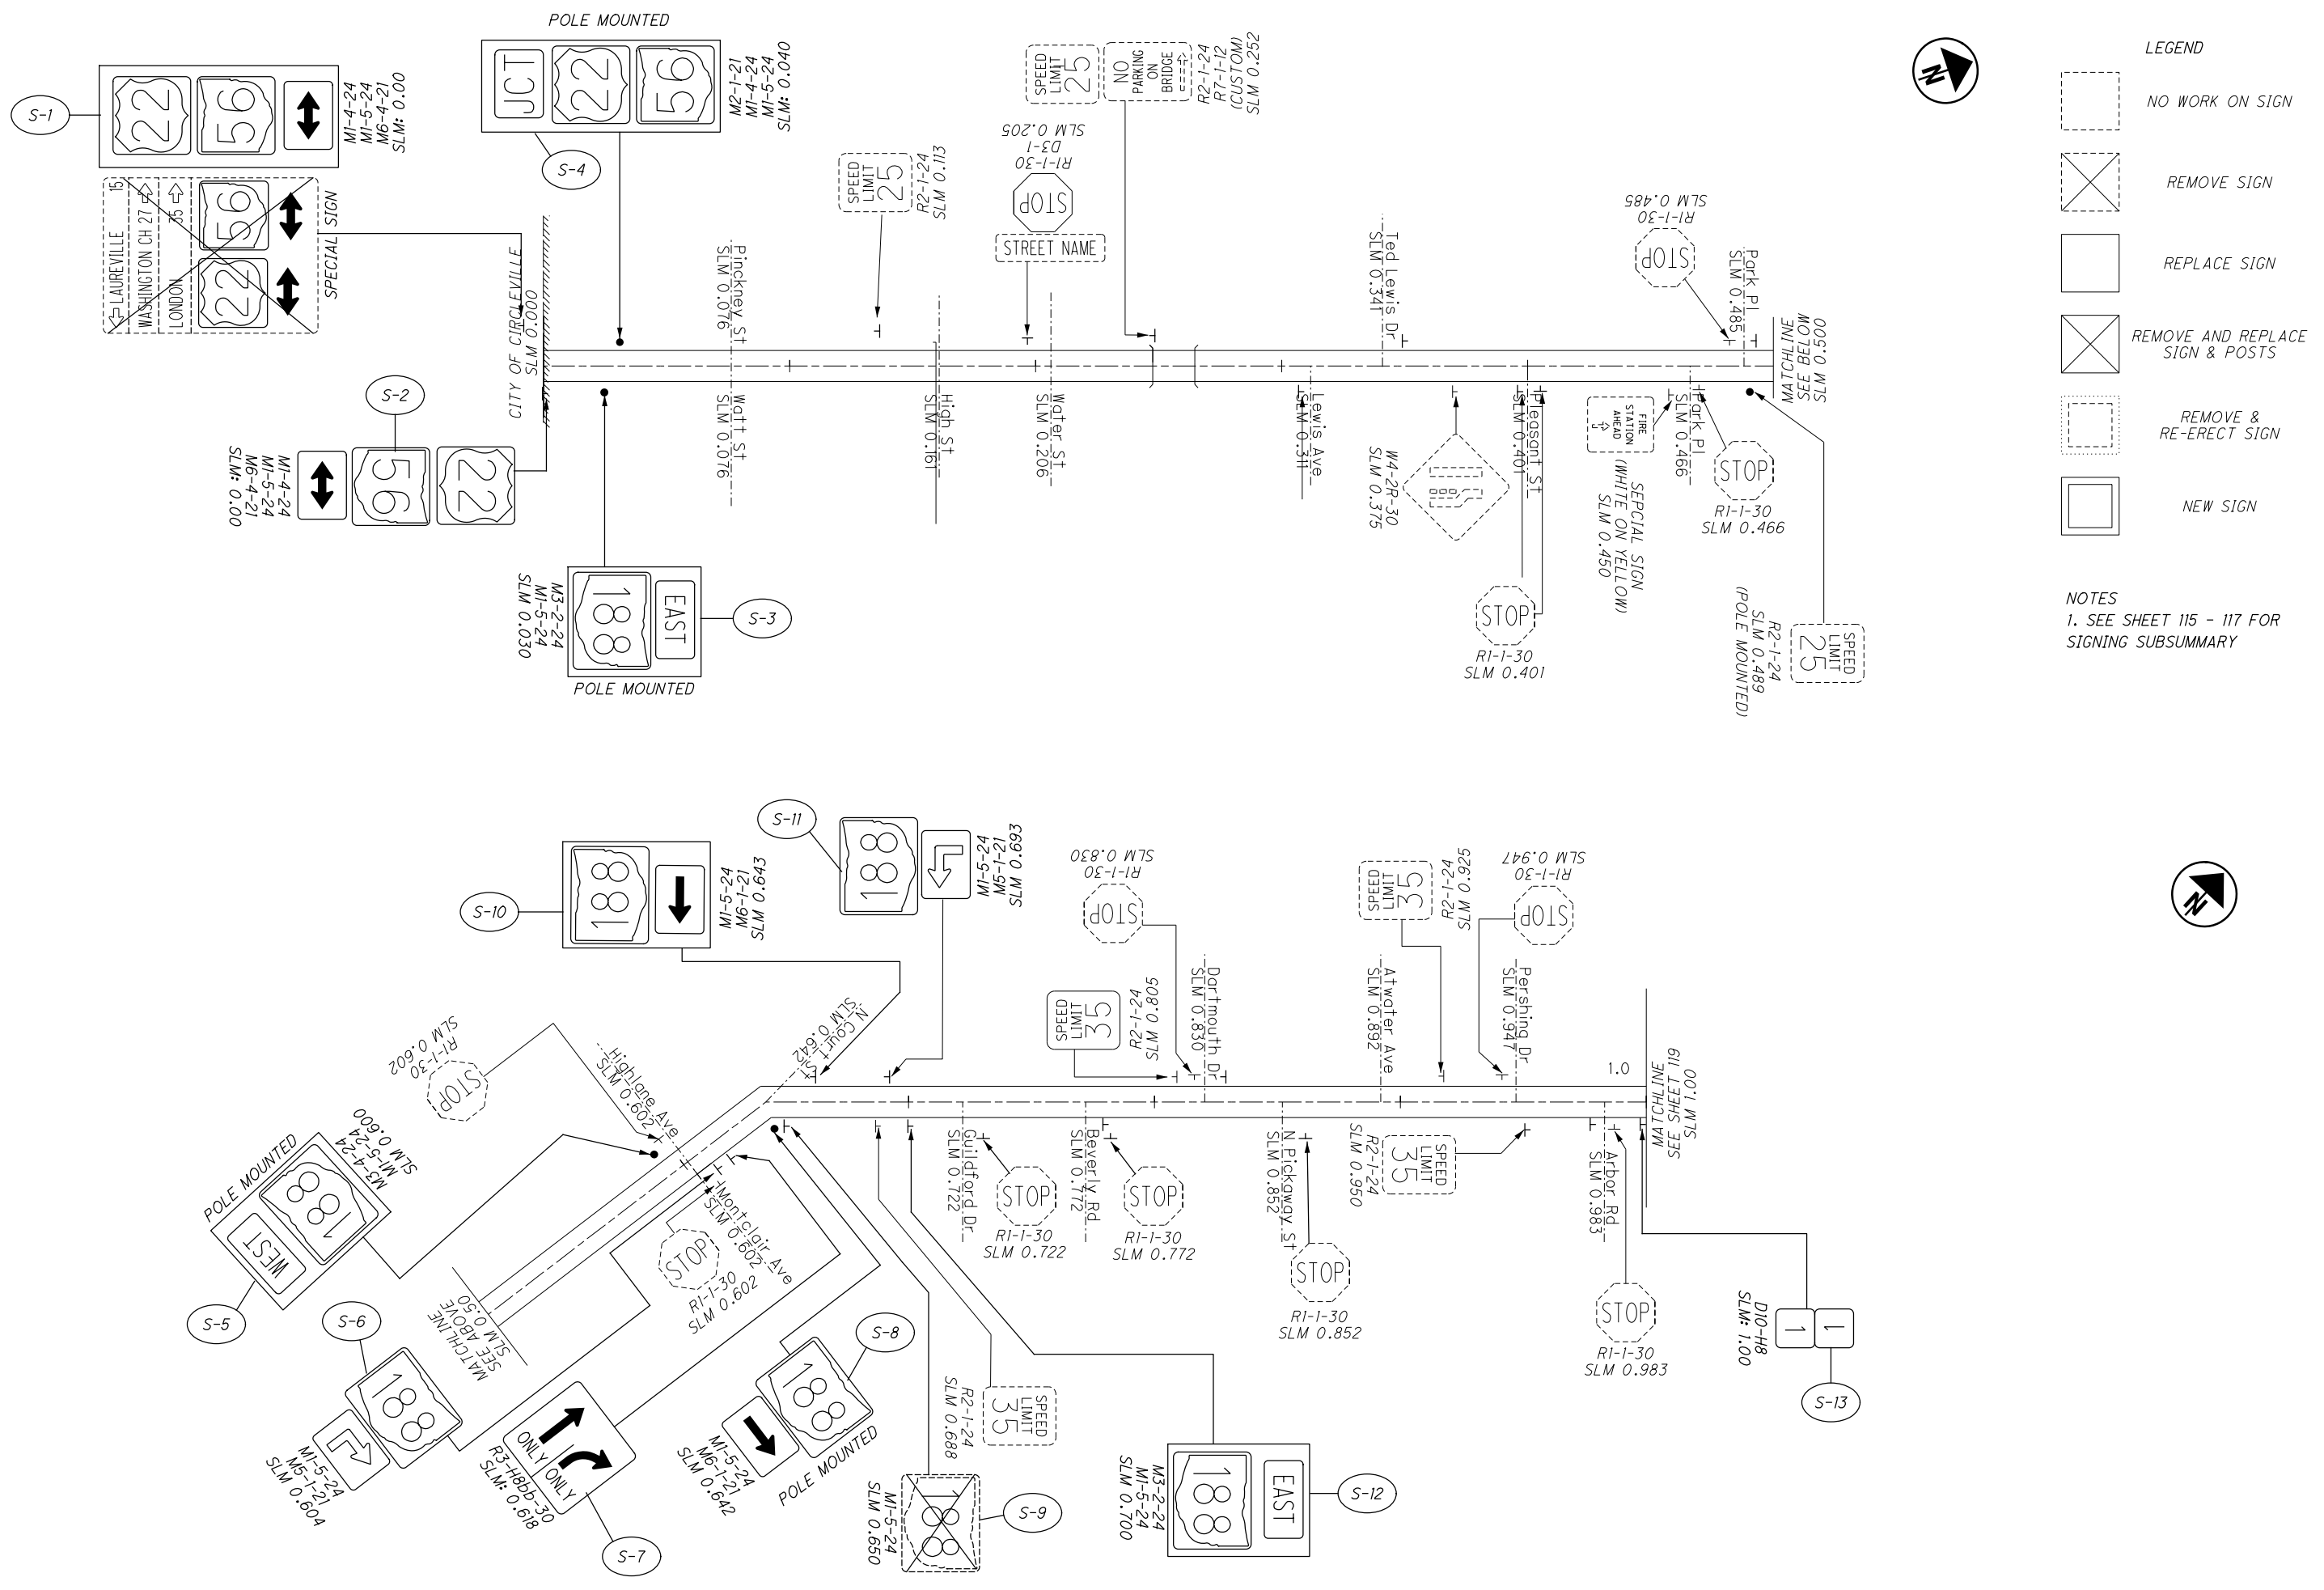

LEGEND

- NO WORK ON SIGN
- REMOVE SIGN
- REPLACE SIGN
- REMOVE AND REPLACE SIGN & POSTS
- REMOVE & RE-ERECT SIGN
- NEW SIGN


NOTES
1. SEE SHEET 115 - 117 FOR SIGNING SUBSUMMARY





CALCULATED	VHP	CHECKED	XXX
SCALE IN FEET			
HORIZONTAL			
250			
500			
1000			


SIGNING PLAN
PIC-188: 0.00-1.00

FAY / PIC-SSR-FY21


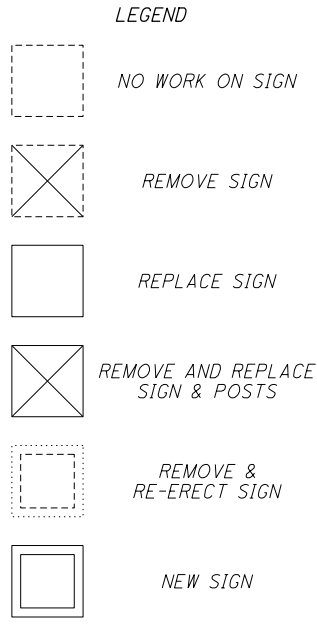


NOTES
 1. SEE SHEET 115 - 117 FOR SIGNING SUBSUMMARY

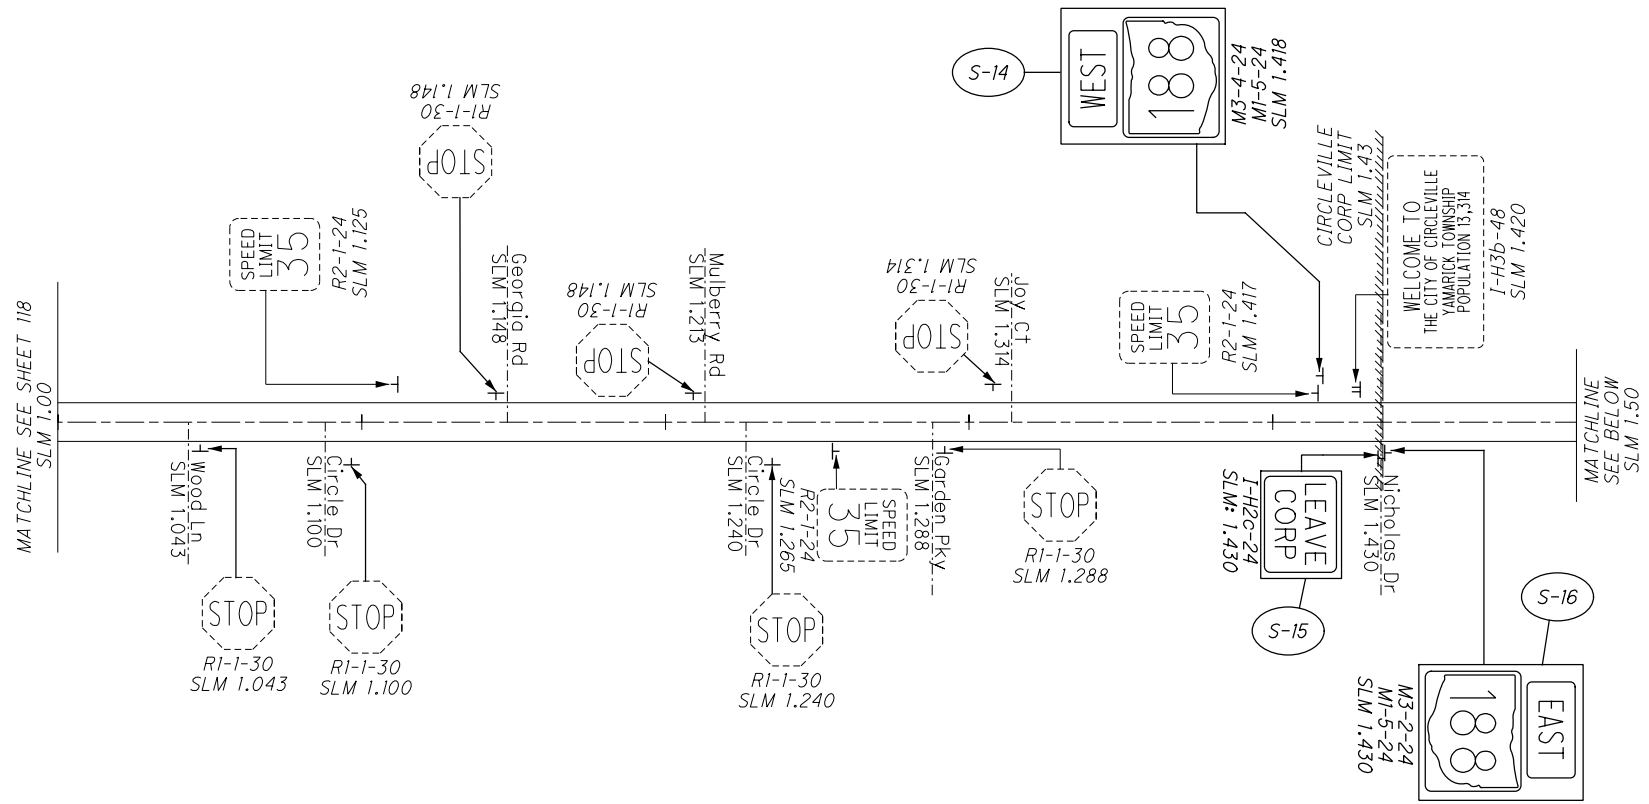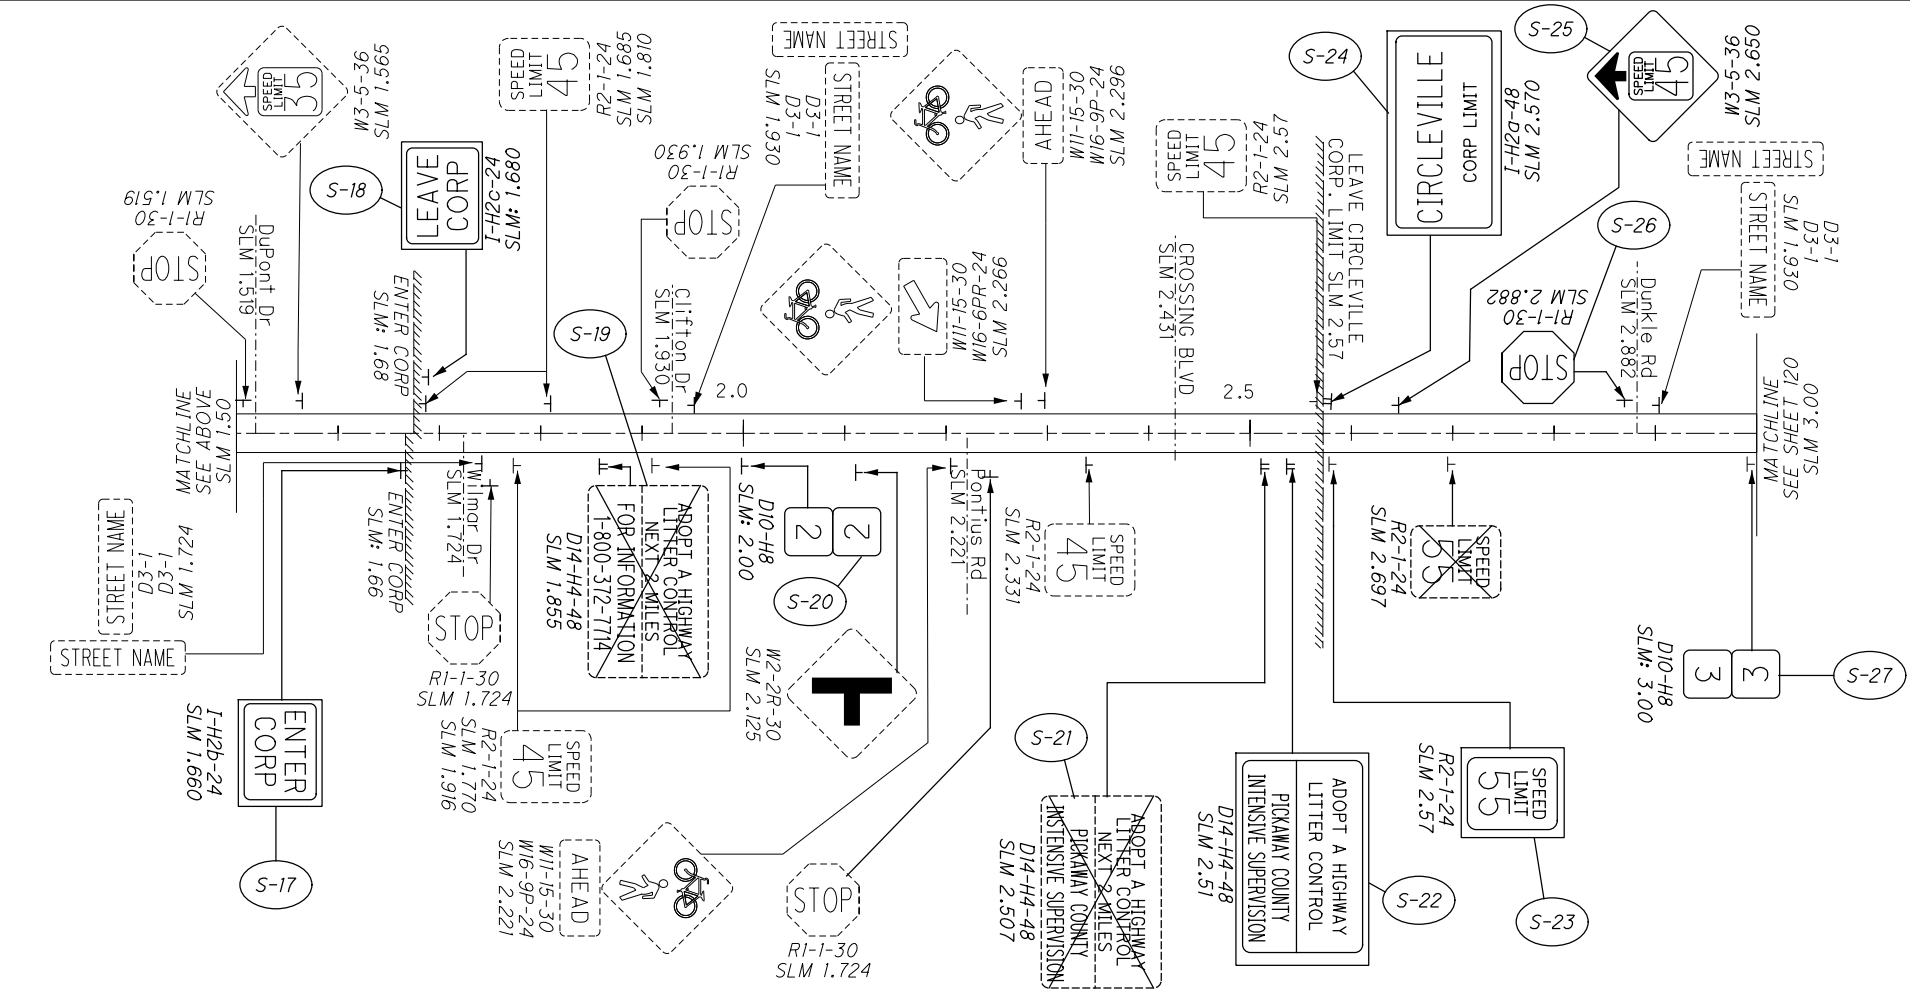


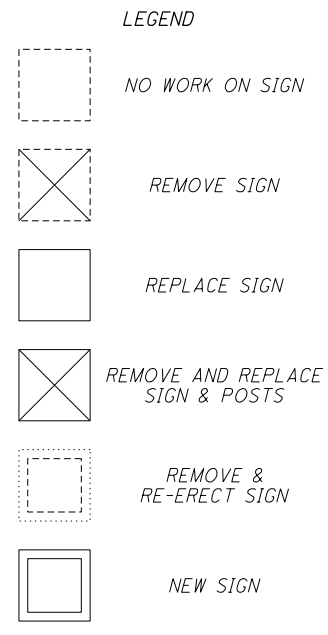



NOTES
 1. SEE SHEET 115 - 117 FOR SIGNING SUBSUMMARY

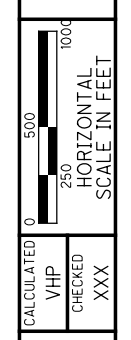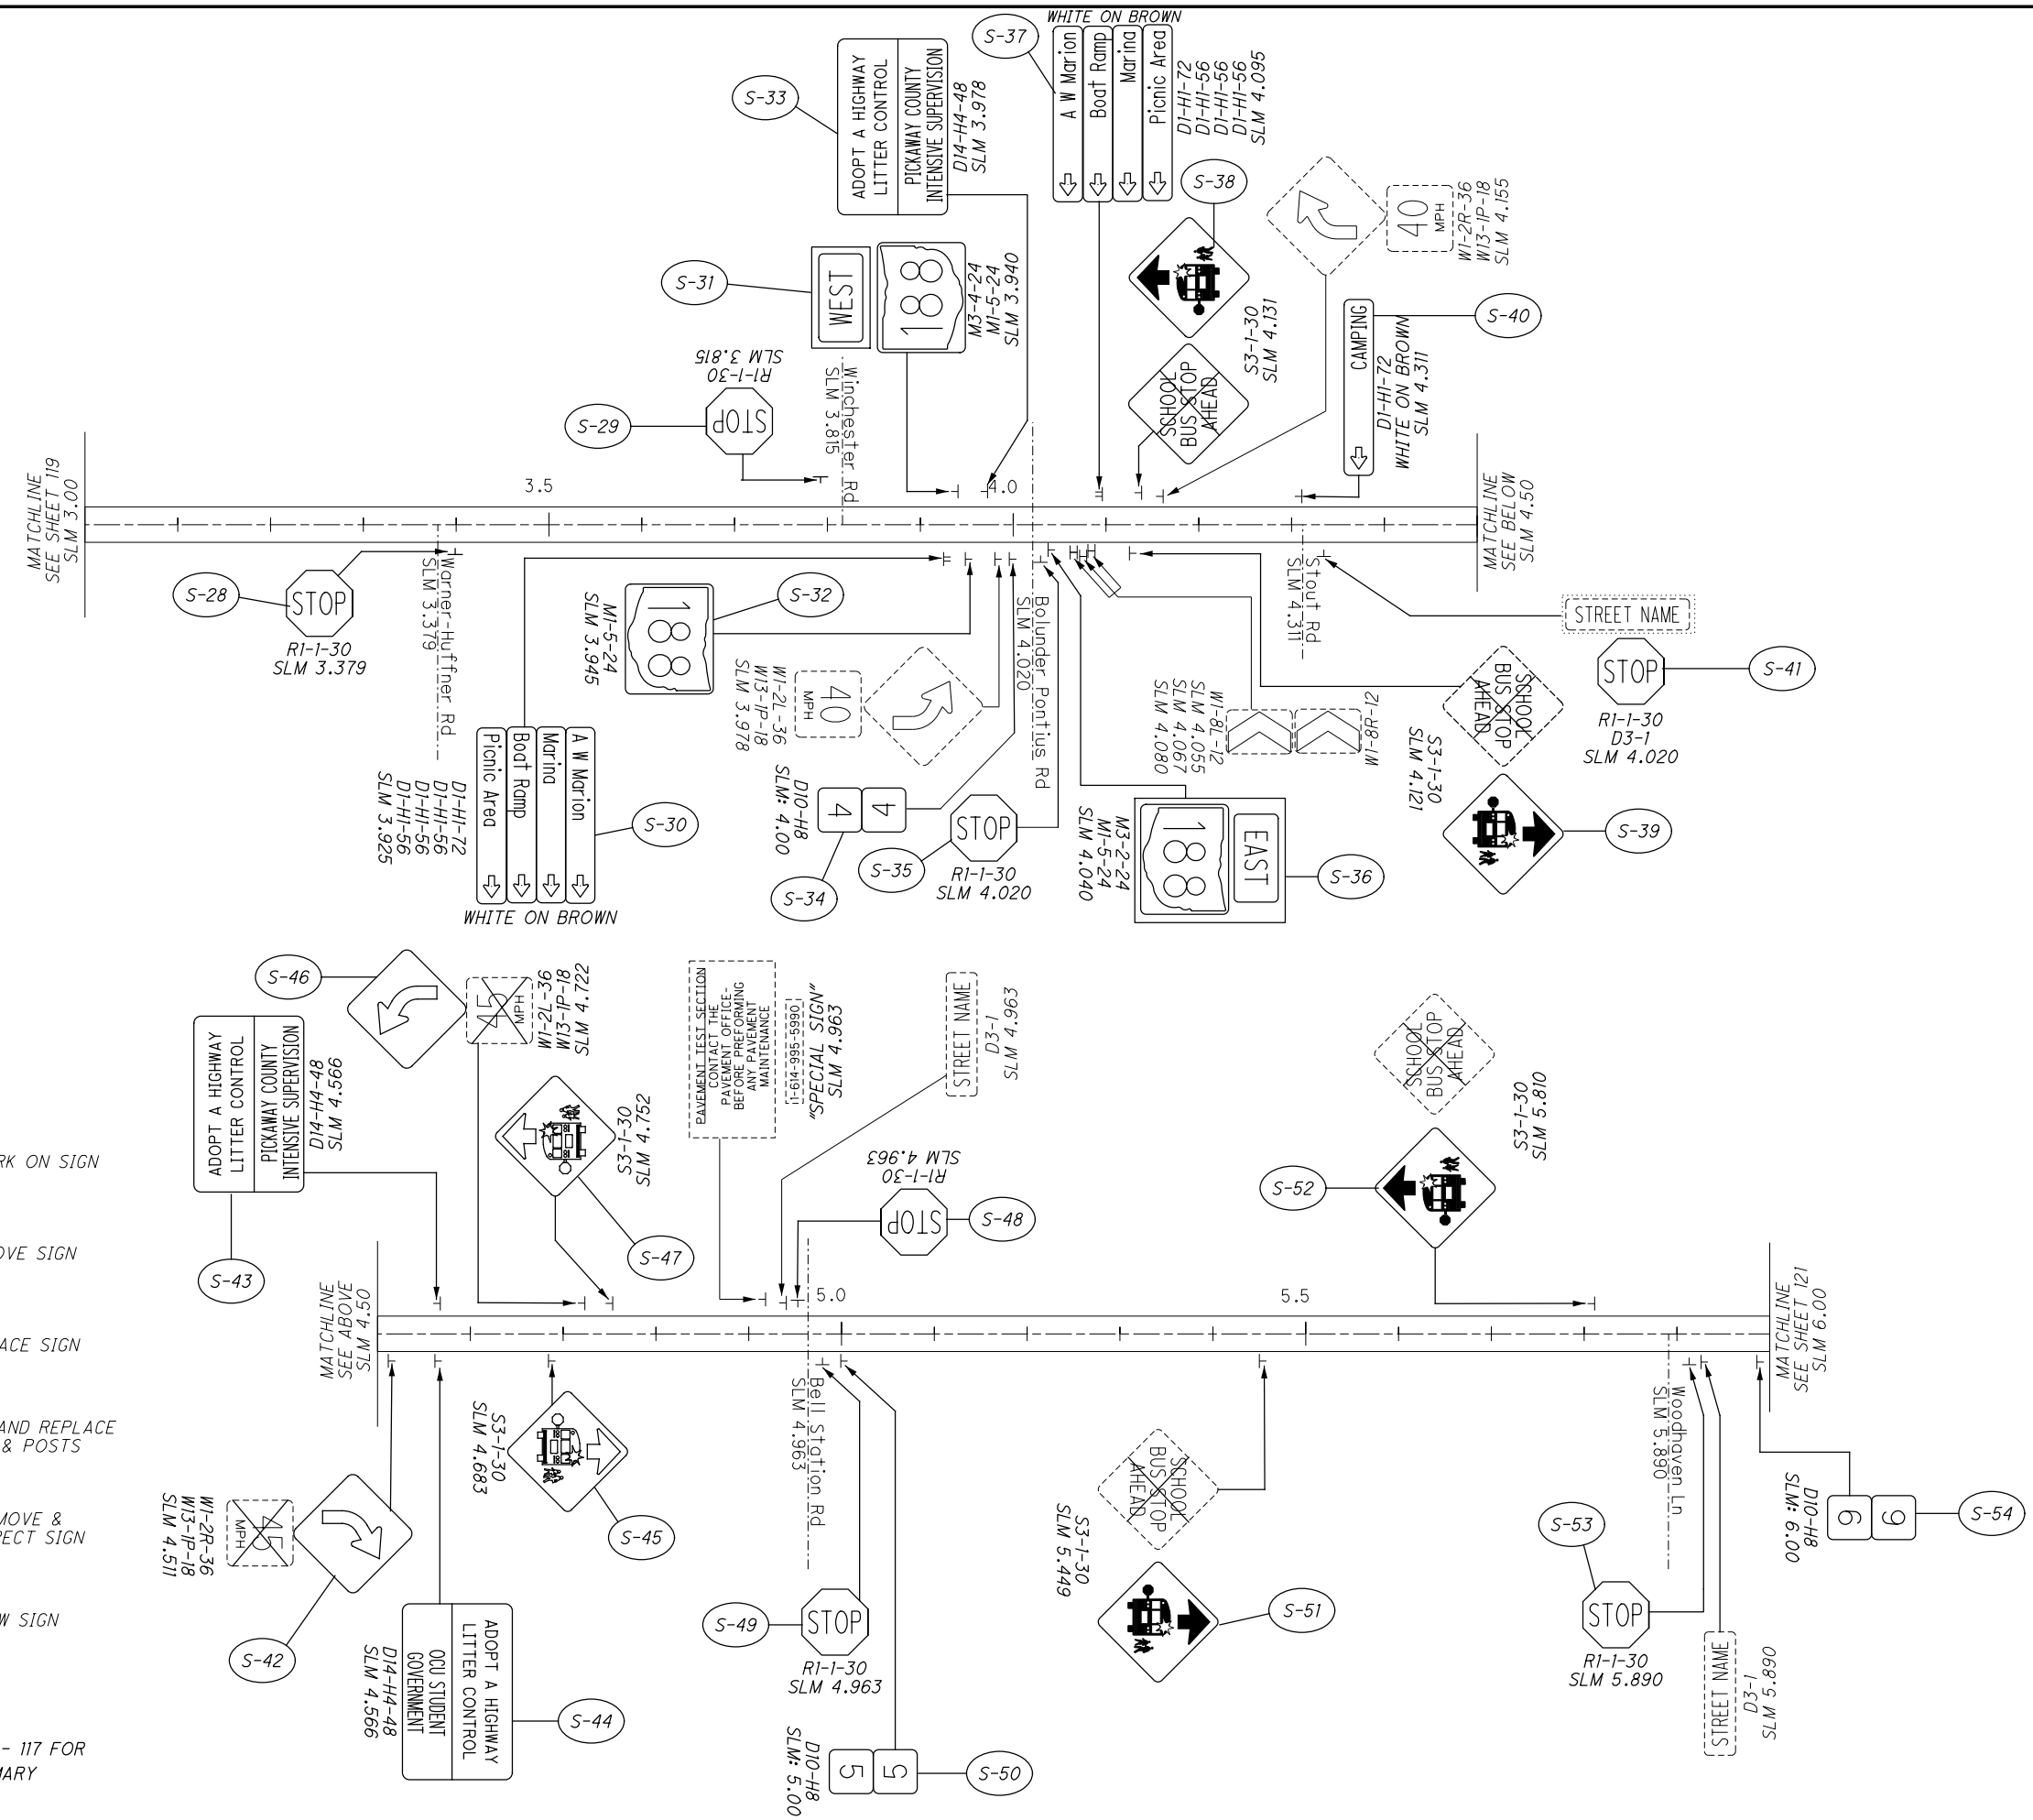

SIGNING PLAN
PIC-188: 3.00-6.00

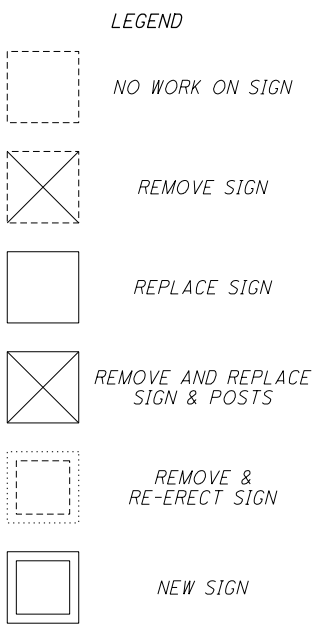

NOTES
 1. SEE SHEET 115 - 117 FOR SIGNING SUBSUMMARY

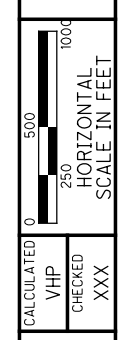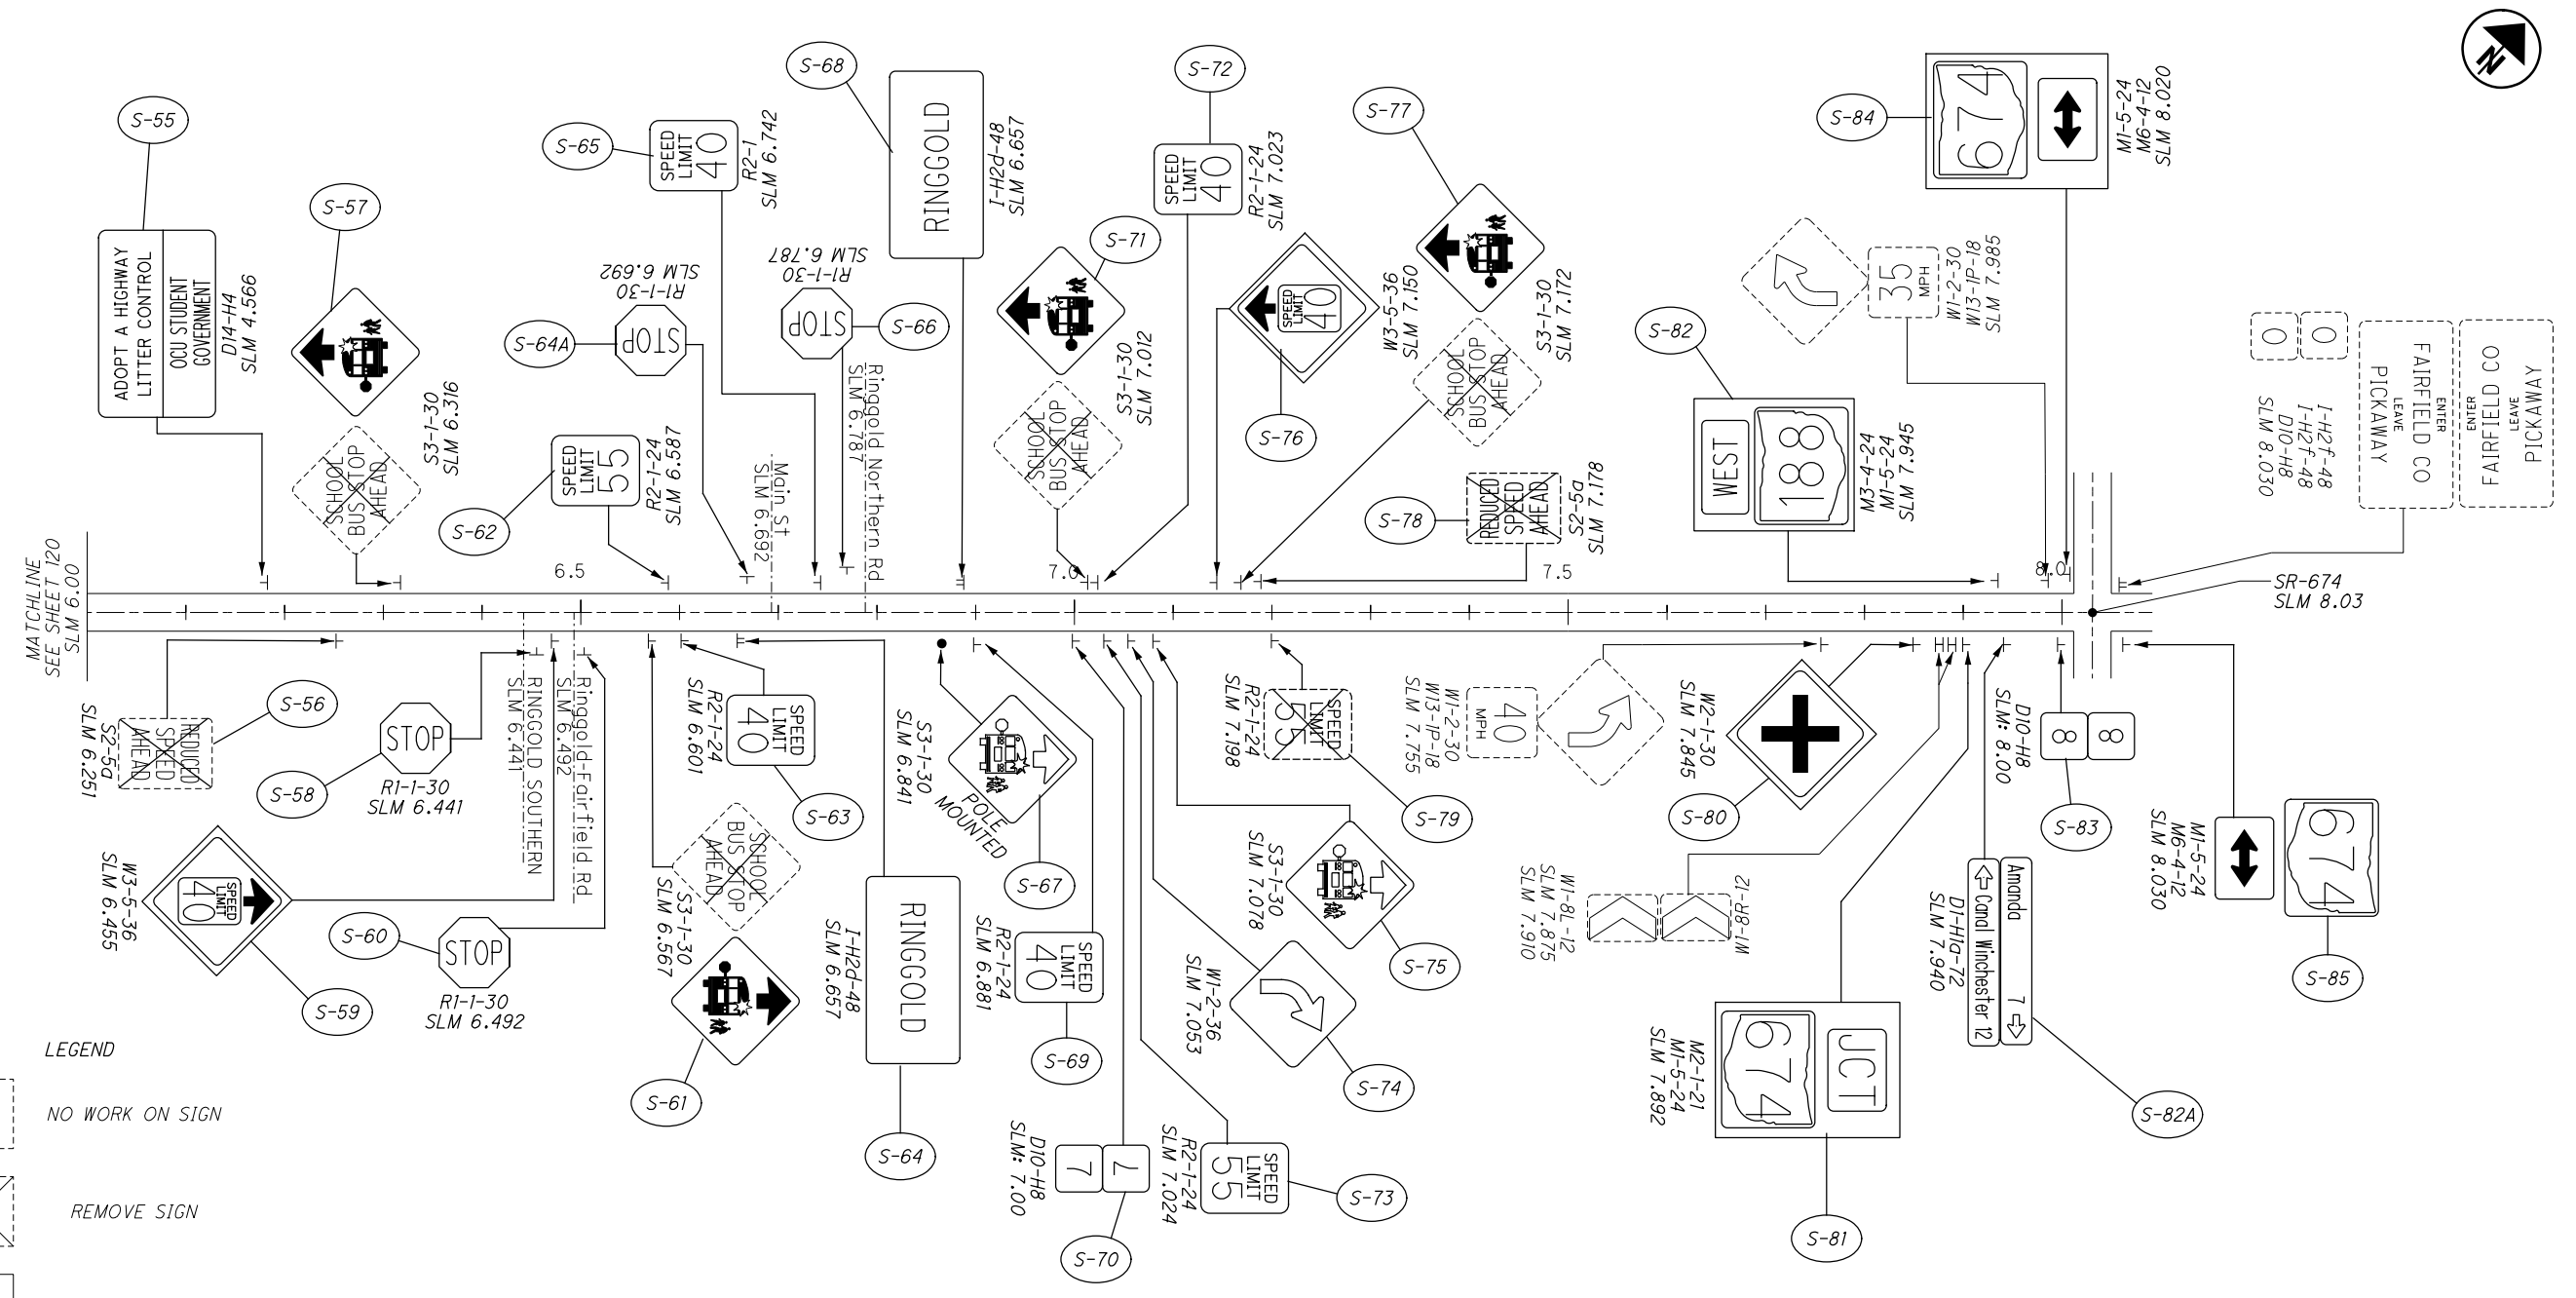

SIGNING PLAN
PIC-188: 6.00-8.03

I:\Project\07557_FAYPIC-SSR-FY21\Design\Roadway\Sheets\07557_T000_PIC207.dgn 107557_T000_SR207 8/24/2020 8:26:42 AM vpoatel

SHEET NO.	REFERENCE NUMBER	LOCATION (SLM)	SIDE	NOTE	CODE	SIZE (INCHES)	630.0	630.0	630	630	630	630	630	630	630	630	630	630	630	630	630	630	HINGED		
							GROUND MOUNTED SUPPORT, No. 2 POST FT	GROUND MOUNTED SUPPORT, No. 3 POST FT	SIGN POST REFLECTOR, RED EACH		SIGN POST REFLECTOR, WHITE EACH		SIGN POST REFLECTOR, YELLOW EACH		SIGN BACKING ASSEMBLY EACH		SIGN SUPPORT ASSEMBLY, POLE MOUNTED EACH		SIGN, FLAT SHEET SQ FT	SIGN, FLAT SHEET, AS PER PLAN SQ FT	SIGN, DOUBLE FACED, MILE MARKER EACH				REMOVAL OF GROUND MOUNTED SIGN & DISPOSAL EACH
124	S-1	0.806	RT		W1-10R	36 X 36								9.0			1								
124	S-1	0.806	RT	40	W13-1P	18 X 18											1								
124	S-1	0.806	RT	Clarksburg Pike	W16-H8P	36 X 8								2.0			1								
124	S-1	0.006	LT	DEERFIELD	I-H2f	48 X 24								8.0			1								
124	S-2	0.850	LT		R1-1	30 X 30			1					6.3			1						1		
124	S-2A	0.996	LT		W1-10L	36 X 36								9.0			1								
124	S-2A	0.996	LT	40	W13-1P	18 X 18								2.3			1								
124	S-2A	0.996	LT	Clarksburg Pike	W16-H8P	36 X 8								2.0			1								
124	S-3	1.000	RT	1	D10-H8	12 X 12										1	1								
124	S-4	1.051	LT		S3-1	30 X 30								6.3			1								
124	S-5	2.000	RT	2	D10-H8	12 X 12										1	1								
124	S-6	2.051	LT		R1-1	30 X 30			1					6.3			1						1		
124	S6-A	1.980	LT		M3-3	24 X 12								2.0											
124	S6-A	1.980	LT	207	M1-5 (3)	30 X 24	7.0	10.0						5.0											
124	S-7	2.022	RT		R1-1	30 X 30			1					6.3			1							1	
124	S-7A	2.075	RT		M3-1	24 X 12								2.0											
124	S-7A	2.075	RT	207	M1-5 (3)	30 X 24	7.0	10.0						5.0											
124	S-8	2.673	RT		R1-1	30 X 30			1					6.3			1							1	
124	S-9	3.000	RT	3	D10-H8	12 X 12										1	1								
124	S-9A	3.353	RT		W1-2L	30 X 30								6.3			1								
124	S-9A	3.353	RT	45	W13-1P	18 X 18											1								
124	S-9B	3.558	LT		W1-2R	30 X 30								6.3			1								
124	S-9B	3.558	LT		W13-1P	18 X 18											1								
124	S-10	4.000	RT	4	D10-H8	12 X 12										1	1								
124	S-11	4.008	RT		W3-1	36 X 36				1				9.0			1							1	
124	S-12	4.038	RT	Atlanta	I-H2d	48 X 24								8.0			1								
124	S-13	4.148	LT		M3-3	24 X 12								2.0											
124	S-13	4.148	LT	207	M1-5 (3)	30 X 24								5.0			1								
124	S-13A	4.198	RT		R1-1	36 X 36			1					9.0			1							1	
124	S-13A	4.198	RT		R1-3p	18 X 6								0.8			1								
124	S-14	4.180	LT		R1-1	30 X 30			1					6.3			1							1	
124	S-14	4.180	LT		R1-3P	18 X 6								0.8											
124	S-15	4.231	LT		R1-1	36 X 36			1					9.0			1							1	
124	S-15	4.231	LT		R1-3p	18 X 6								0.8			1								
124	S-16	4.120	RT		R1-1	36 X 36			1					9.0			1							1	
124	S-16	4.120	RT		R1-3P	18 X 6							1	0.8											
124	S-16A	4.120	RT		R1-1	30 X 30			1					6.3			1							1	
124	S-16A	4.120	RT		R1-3P	18 X 6							1	0.8											
124	S-16B	4.225	RT		M3-1	24 X 12								2.0											
124	S-16B	4.225	RT	207	M1-5 (3)	30 X 24	7.0	10.0						5.0											
124	S-17	4.268	LT		W3-1	36 X 36				1				9.0			1							1	
124	S-18	4.388	LT	Atlanta	I-H2d	48 X 24								8.0			1								
124	S-19	4.859	LT		W3-1	36 X 36				1				9.0			1							1	
124	S-19	4.859	RT		W3-1	36 X 36				1				9.0			1							1	
124	S-19A	4.983	LT		M3-3	24 X 12								2.0											
124	S-19A	4.983	LT	207	M1-5 (3)	30 X 24	7.0	10.0						5.0											
124	S-20	4.874	RT		M2-1	21 X 15								2.2											
124	S-20	4.874	RT	22	M1-4 (2)	24 X 24								4.0			1								
124	S-21	4.893	RT	MT STERLING, 12	D1-H1a	72 X 12								6.0			1								
124	S-21	4.893	RT	WASHINGTON CH, 13	D1-H1a	72 X 12								6.0			1								
TOTALS CARRIED TO SUB-SUMMARY, SHEET 7							28.0	40.0	9		4		2	225.2		4	38							13	

SIGNING SUBSUMAMRY PICKAWAY COUNTY - STATE ROUTE 207	CALCULATED VHP CHECKED XXX
	FAY / PIC - SSR - FY 21
	122 163


I:\Project\07557-FAYPIC-SSR-FY21\Design\Roadway\Sheets\07557_T000_Pic207.dgn 10/24/2020 8:26:42 AM vpatel

SHEET NO.	REFERENCE NUMBER	LOCATION (SLM)	SIDE	NOTE	CODE	SIZE (INCHES)	630.0	630.0	630	630	630	630	630	630	630	630	630	630	630	630	630	630	630	630	HINGED																					
							GROUND MOUNTED SUPPORT, No. 2 POST FT	GROUND MOUNTED SUPPORT, No. 3 POST FT	SIGN POST REFLECTOR, RED EACH			SIGN POST REFLECTOR, WHITE EACH			SIGN POST REFLECTOR, YELLOW EACH			SIGN BACKING ASSEMBLY EACH			SIGN SUPPORT ASSEMBLY, POLE MOUNTED EACH			SIGN, FLAT SHEET SQ FT			SIGN, FLAT SHEET, AS PER PLAN SQ FT			SIGN, DOUBLE FACED, MILE MARKER EACH			REMOVAL OF GROUND MOUNTED SIGN & DISPOSAL EACH			REMOVAL OF GROUND MOUNTED SIGN & RE-ERECTION, AS PER PLAN EACH			REMOVAL OF GROUND MOUNTED MAJOR SIGN & DISPOSAL EACH			REMOVAL OF GROUND MOUNTED POST SUPPORT AND DISPOSAL EACH			REMOVAL OF STRUCTURE MOUNTED SIGN AND DISPOSAL EACH	
124	S-21	4.893	RT	CIRCLEVILLE, 15	D1-H1a	72 X 12	
124	S-21	4.893	RT	NEW HOLLAND, 2 1/2	D1-H1a	72 X 12										6.0						1																								
124	S-22	4.988	LT		D14-H4	30 X 48																		1																						
124	S-22A	4.990	LT	22	M1-4 (2)	24 X 24										4.0																														
124	S-22A	4.990	LT		M6-4	21 X 15										2.2																														
124	S-23	5.000	RT	5	D10-H8	12 X 12	
124	S-24	5.001	RT		R1-1	36 X 36	
124	S-24	5.001	LT		R1-1	36 X 36										9.0																														
124	S-25	5.010	RT		R1-1	36 X 36										9.0																														
124	S-25	5.010	LT		R1-1	36 X 36										9.0																														
124	S-25A	5.035	RT	22	M1-4 (2)	24 X 24										4.0																														
124	S-25A	5.035	RT		M6-4	21 X 15										2.2																														
124	S-25B	5.036	RT		W1-2L	30 X 30										6.3																														
124	S-26	5.061	RT		M3-1	24 X 12										2.0																														
124	S-26	5.061	RT	207	M1-5 (3)	30 X 24										5.0																														
124	S-26A	5.106	LT		W3-1	36 X 36										9.0																														
124	S-26A	5.106	RT		W3-1	36 X 36										9.0																														
124	S-27	5.136	LT	CHILLICOTHE, 12	D1-H1a	72 X 12										6.0																														
124	S-27	5.136	LT	CIRCLEVILLE, 15	D1-H1a	72 X 12										6.0																														
124	S-27	5.136	LT	WASHINGTON CH, 13	D1-H1a	72 X 12										6.0																														
124	S-27	5.136	LT	NEW HOLLAND, 2 1/2	D1-H1a	72 X 12										6.0																														
124	S-28	5.171	LT		M2-1	21 X 15										2.2																														
124	S-28	5.171	LT	22	M1-4 (2)	24 X 24										4.0																														
124	S-28A	5.217	LT		W1-2R	30 X 30										6.3																														
124	S-29	6.000	RT	6	D10-H8	12 X 12	
124	S-30	6.263	LT		R1-1	30 X 30										6.3																														
124	S-31	6.279	RT		R1-1	30 X 30										6.3																														
124	S-32	7.000	RT	7	D10-H8	12 X 12	
124	S-33	7.706	RT		W2-1	30 X 30										6.3																														
124	S-34	7.766	RT	DEER CREEK DAM VISITOR CENTER	D7-H1	72 X 24										12.0																														
124	S-34	7.766	RT	BEACH	D7-H1	72 X 12										6.0																														
124	S-34	7.766	RT	PICNIC	D7-H1	72 X 12										6.0																														
124	S-35	7.801	LT		M3-3	24 X 12										2.0																														
124	S-35	7.801	LT	207	M1-5 (3)	30 X 24										5.0																														
124	S-36	7.811	LT		R1-1	30 X 30										6.3																														
124	S-37	7.830	RT		R1-1	30 X 30										6.3																														
124	S-38	7.847	RT	LODGE AND CAMPING	D7-H1	72 X 12										6.0																														
124	S-39	7.867	LT	DEER CREEK	D7-H1	72 X 12	
124	S-40	7.897	LT	DEER CREEK DAM VISITOR CENTER	D7-H1	72 X 24										12.0																														
124	S-40	7.897	LT	BEACH	D7-H1	72 X 12										6.0																														
124	S-40	7.897	LT	PICNIC	D7-H1	72 X 12										6.0																														
124	S-40	7.957	LT		W2-1	30 X 30										6.3																														
124	S-40	7.957	LT		W13-IP	18 X 18	
124	S-41	8.000	RT	8	D10-H8	12 X 12	
124	S-42	9.000	RT	9	D10-H8	12 X 12	
124	S-43	9.033	RT	BOAT RAMP	D7-H1	72 X 12										6.0																														
124	S-43	9.033	RT	MARINA	D7-H1	72 X 12										6.0																														
124	S-44	9.083	RT		R1-1	30 X 30										6.3																														
124	S-45	9.139	LT	MARINA	D7-H1	72 X 12										6.0																														
124	S-45	9.139	LT	BOAT RAMP	D7-H1	72 X 12										6.0																														
124	S-46	9.542	LT	ENTER PICKAWAY CO, LEAVE FAYETTE CO	I-H2e	48 X 24										8.0																														
TOTALS CARRIED TO SUB-SUMMARY, SHEET 7									9		2		265.3		5	50						2					11																			


CALCULATED VHP CHECKED XXX
SIGNING SUBSUMAMRY
PICKAWAY COUNTY - STATE ROUTE 207
FAY / PIC-SSR-FY21
 123
 163

I:\ProjectData\07557_FAYPIC-SSR-FY21\Design\Roadway\Sheets\07557_TPOOL_PIC207.dgn 107557_SR207_TPOOL 8/24/2020 8:26:43 AM vpate

LEGEND

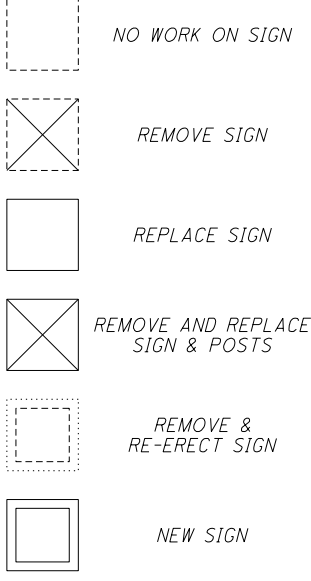

NOTES
1. SEE SHEET 122 - 123 FOR SIGNING SUBSUMMARY

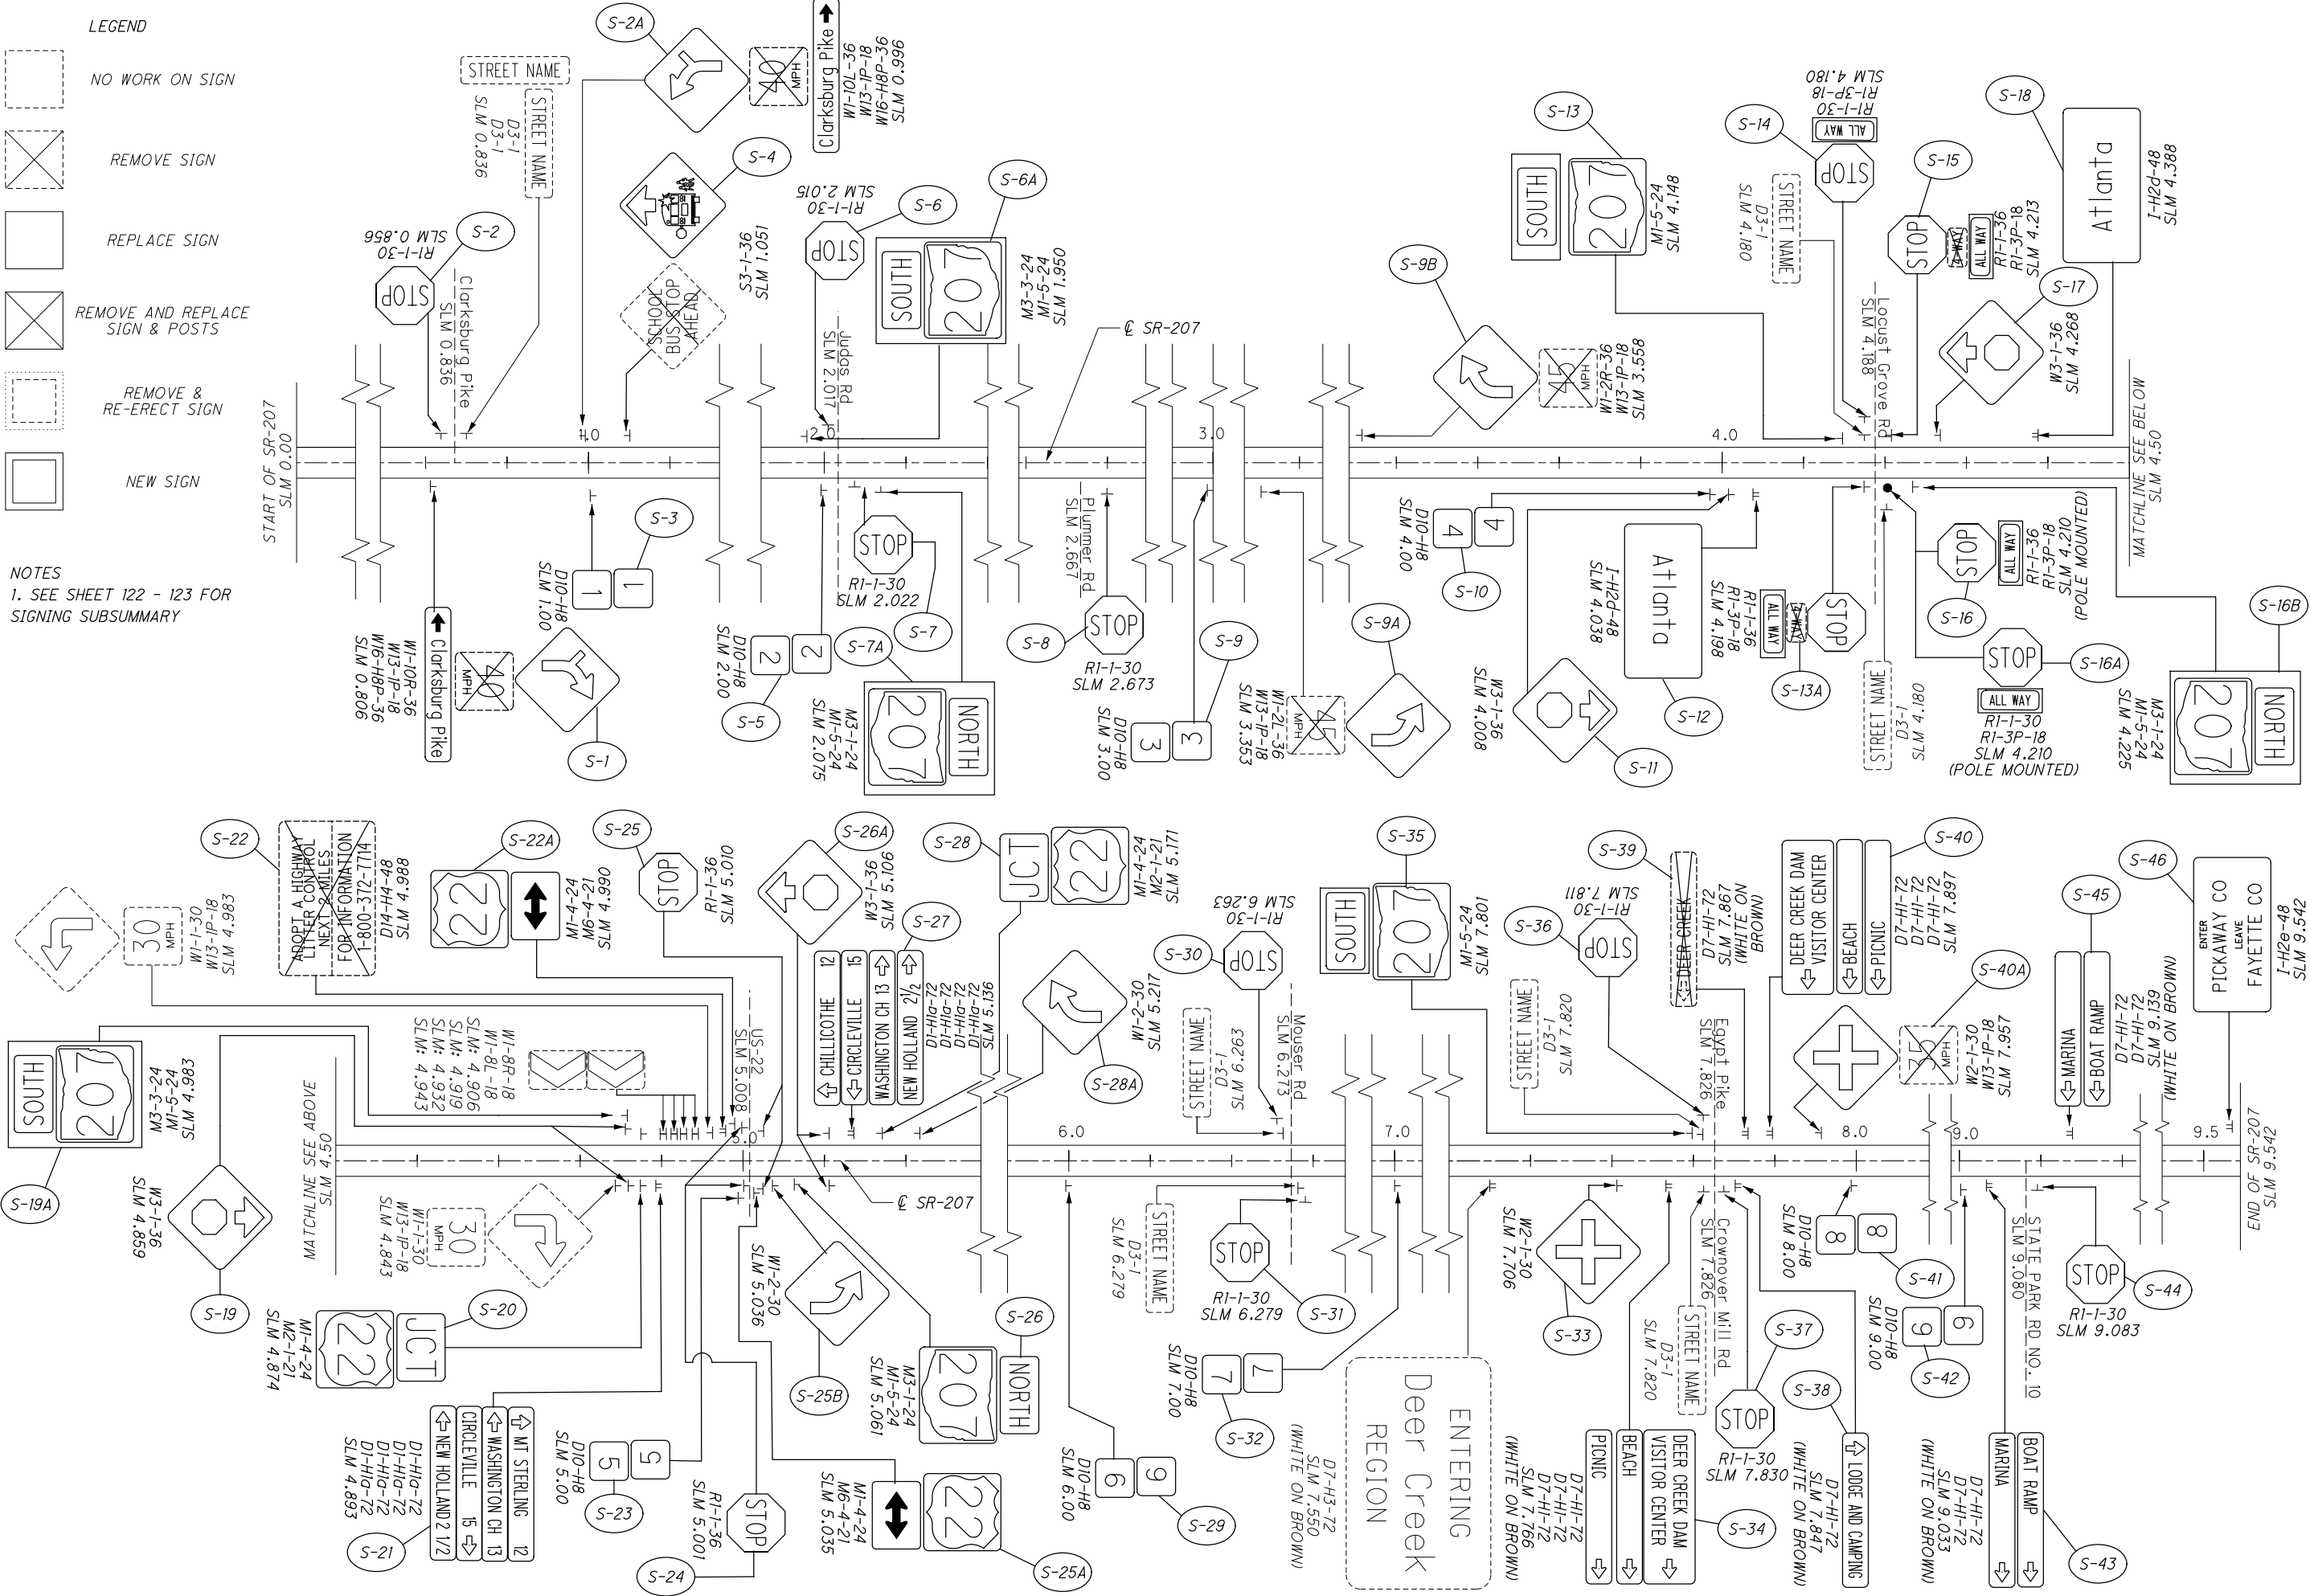

CALCULATED	VHP	CHECKED	XXX
------------	-----	---------	-----

SIGNING PLAN
PIC-207: 0.00-9.54

FAY / PIC-SSR-FY21



I:\Project+Data\07557_FAYPIC-SSR-FY21\Design\Roadway\Sheets\07557_T000_PIC316.dgn 8/24/2020 8:26:43 AM vpdtef

SHEET NO.	REFERENCE NUMBER	LOCATION (SLM)	SIDE	NOTE	CODE	SIZE (INCHES)	630.0	630.0	630	630	630	630	630	630	630	630	630	630	630	630	630	630					
							GROUND MOUNTED SUPPORT, No. 2 POST FT	GROUND MOUNTED SUPPORT, No. 3 POST FT	SIGN POST REFLECTOR, RED EACH	SIGN POST REFLECTOR, WHITE EACH	SIGN POST REFLECTOR, YELLOW EACH	SIGN BACKING ASSEMBLY EACH	SIGN SUPPORT ASSEMBLY, POLE MOUNTED EACH	SIGN, FLAT SHEET SQ FT	SIGN, FLAT SHEET, AS PER PLAN SQ FT	SIGN, DOUBLE FACED, MILE MARKER EACH	REMOVAL OF GROUND MOUNTED SIGN & DISPOSAL EACH	REMOVAL OF GROUND MOUNTED SIGN & RE-ERECTION, AS PER PLAN EACH	REMOVAL OF GROUND MOUNTED MAJOR SIGN & DISPOSAL EACH	REMOVAL OF GROUND MOUNTED POST SUPPORT AND DISPOSAL EACH	REMOVAL OF STRUCTURE MOUNTED SIGN AND DISPOSAL EACH	REMOVAL OF POLE MOUNTED SIGN & DISPOSAL EACH			SIGNING, MISC: REMOVAL OF POST REFLECTOR EACH	HINGED	
130	S-1	0.000	LT	56	M1-5 (2)	24 X 24	7.0	10.0					4.0														
130	S-1	0.000	LT		M6-4	21 X 15							2.2														
130	S-2	0.000	RT		R1-1	30 X 30			1				6.3			1							1				
130	S-3	0.000	LT		R1-1	30 X 30			1				6.3			1							1				
130	S-4	0.037	RT		M3-2	24 X 12							2.0			1											
130	S-4	0.037	RT	316	M1-5 (3)	30 X 24							5.0			1											
130	S-5	0.087	LT		W3-1	36 X 36					1		9.0			1							1				
130	S-6	0.087	RT		W3-1	36 X 36					1		9.0			1							1				
130	S-7	0.107	LT	Circleville, 14	D1-H1a	72 X 12							6.0			1											
130	S-7	0.107	LT	London, 22	D1-H1a	72 X 12							6.0			1											
130	S-8	0.182	LT		M2-1	21 X 15							2.2			1											
130	S-8	0.182	LT	56	M1-5 (2)	24 X 24							4.0			1											
130	S-9	0.228	LT	Five Points	I-H2d	48 X 24							8.0			1											
130	S-10	0.814	RT		W1-2L	30 X 30							6.3			1											
130	S-11	1.000	RT	1	D10-H8	12 X 12										1	1										
130	S-12	1.075	LT		W1-2R	30 X 30							6.3			1											
130	S-13	1.380	LT		R1-1	30 X 30			1				6.3			1							1				
130	S-14	1.460	RT		R1-1	30 X 30			1				6.3			1							1				
130	S-15	2.000	RT	2	D10-H8	12 X 12										1	1										
130	S-16	2.302	RT		W1-2R	30 X 30							6.3			1											
130	S-17	2.572	LT		W1-2L	30 X 30							6.3			1											
130	S-18	3.000	RT	3	D10-H8	12 X 12										1	1										
130	S-19	3.427	RT	35	W3-5	36 X 36							9.0			1											
130	S-20	3.564	RT	Darbyville	I-H2a	48 X 24							8.0			1											
130	S-21	3.564	LT		R2-1	24 X 30							5.0			1											
130	S-22	3.719	LT		M3-4	24 X 12							2.0			1											
130	S-22	3.719	LT	316	M1-5 (3)	30 X 24							5.0			1											
130	S-23	3.755	LT		R1-1	30 X 30			1				6.3			1							1				
130	S-24	3.791	RT		M3-2	24 X 12							2.0			1											
130	S-24	3.791	RT	316	M1-5 (3)	30 X 24							5.0			1											
130	S-25	3.850	RT		R1-1	30 X 30			1				6.3			1							1				
130	S-26	3.910	RT		R1-1	30 X 30			1				6.3			1							1				
130	S-27	3.971	LT		R1-1	30 X 30			1				6.3			1							1				
130	S-28	3.971	RT		R1-1	30 X 30			1				6.3			1							1				
130	S-29	4.000	RT		D10-H8	12 X 12										1	1										
130	S-30	4.020	RT		R1-1	30 X 30			1				6.3			1							1				
130	S-31	4.020	LT		R1-1	30 X 30			1				6.3			1							1				
	S-32			NO WORK																							
130	S-33	4.251	LT	Darbyville	I-H2a	48 X 24							8.0			1											
130	S-34	4.306	RT	BIG DARBY RIVER, STATE & NATIONAL, SCENIC RIVER	I-H3B	48 X 24							8.0			1											
130	S-34	4.306	RT		I-H2c	24 X 18							3.0			1											
130	S-35	4.406	LT	55	R2-1	24 X 30							5.0			1											
130	S-36	4.406	LT		W3-5	36 X 36							9.0			1											
130	S-37	4.837	LT		S3-1	30 X 30							6.3			1											
130	S-38	4.850	RT		W1-7	48 X 24					2		8.0			1							2				
130	S-38	4.850	RT		OM1-1	18 X 18										1											
130	S-39	4.849	LT		R1-1	30 X 30			1				6.3			1							1				
130	S-40	4.851	LT		R1-1	30 X 30			1				6.3			1							1				
130	S-41	4.882	RT	55	R2-1	24 X 30							5.0			1											
130	S-42	5.000	RT	5	D10-H8	12 X 12										1	1										
TOTALS CARRIED TO SUB-SUMMARY, SHEET 7							7.0	10.0	13				4		252.8		5	47							17		

SIGNING SUBSUMMARY - STATE ROUTE 316

FAY / PIC - SSR - FY21

CALCULATED VHP
CHECKED XXX

I:\ProjectData\07557-FAYPIC-SSR-FY21\Design\Roadway\Sheets\07557_T000_PIC316.dgn 8/24/2020 8:26:44 AM vpartel

SHEET NO.	REFERENCE NUMBER	LOCATION (SLM)	SIDE	NOTE	CODE	SIZE (INCHES)	630.0	630.0	630	630	630	630	630	630	630	630	630	630	630	630	630	630	630								
							GROUND MOUNTED SUPPORT, No. 2 POST	GROUND MOUNTED SUPPORT, No. 3 POST	SIGN POST REFLECTOR, RED	SIGN POST REFLECTOR, WHITE	SIGN POST REFLECTOR, YELLOW	SIGN BACKING ASSEMBLY	SIGN SUPPORT ASSEMBLY, POLE MOUNTED	SIGN, FLAT SHEET	SIGN, FLAT SHEET, AS PER PLAN	SIGN, DOUBLE FACED, MILE MARKER	REMOVAL OF GROUND MOUNTED SIGN & DISPOSAL	REMOVAL OF GROUND MOUNTED SIGN & RE-ERECTION, AS PER PLAN	REMOVAL OF GROUND MOUNTED MAJOR SIGN & DISPOSAL	REMOVAL OF GROUND MOUNTED POST SUPPORT AND DISPOSAL	REMOVAL OF STRUCTURE MOUNTED SIGN AND DISPOSAL	REMOVAL OF POLE MOUNTED SIGN & DISPOSAL	SIGNING, MISC: REMOVAL OF POST REFLECTOR	HINGED							
							FT	FT	EACH	EACH	EACH	EACH	SQ FT	SQ FT	EACH	EACH	EACH	EACH	EACH	EACH	EACH	EACH	EACH	EACH							
130	S-43	5.391	RT		R1-1	30 X 30			1					6.3																	
130	S-44	6.000	RT	6	D10-H8	12 X 12										1	1														
130	S-45	6.949	LT		R1-1	30 X 30			1					6.3																	
130	S-46	7.000	RT	7	D10-H8	12 X 12										1	1														
131	S-47	7.080	RT		R1-1	30 X 30			1					6.3																	
131	S-48	7.718	LT		M3-4	24 X 12								2.0																	
131	S-48	7.718	LT	316	M1-5 (3)	30 X 24	7.0	10.0						5.0																	
131	S-49	7.719	LT		R1-1	30 X 30			1					6.3																	
131	S-50	7.721	RT		R1-1	30 X 30			1					6.3																	
131	S-51	7.721	LT		R1-1	30 X 30			1					6.3																	
131	S-52	7.722	RT		M3-2	24 X 12								2.0																	
131	S-52	7.722	RT	316	M1-5 (3)	30 X 24	7.0	10.0						5.0																	
131	S-53	8.000	RT	8	D10-H8	12 X 12										1	1														
131	S-54	8.850	RT		W3-5	36 X 36	7.0	10.0						9.0																	
131	S-55	8.910	RT		R1-1	30 X 30			1					6.3																	
131	S-56	8.850	LT	55	R2-1	24 X 30								5.0																	
131	S-57	8.910	LT		R1-1	30 X 30			1					6.3																	
131	S-58	8.950	RT	45	R2-1	24 X 30								5.0																	
131	S-59	9.000	RT	9	D10-H8	12 X 12										1	1														
131	S-60	9.034	RT		S3-1	30 X 30								6.3																	
	S-61			NO WORK																											
131	S-62	9.341	RT		W3-3	36 X 36								9.0																	
131	S-63	9.356	RT		M2-1	21 X 15								2.2																	
131	S-63	9.356	RT	104	M1-5 (3)	30 X 24								5.0																	
131	S-64	9.416	RT	South Bloomington	D1-H1	72 X 12								6.0																	
131	S-64	9.416	RT	Chillicothe, 28	D1-H1a	72 X 12								6.0																	
131	S-64	9.416	RT	Columbus, 17	D1-H1a	72 X 12								6.0																	
131	S-65	9.441	LT		R2-1	24 X 30								5.0																	
131	S-66	9.460	LT	104	M1-5 (3)	30 X 24	7.0	10.0						5.0																	
131	S-66	9.460	LT		M6-4	21 X 15								2.2																	
131	S-67	9.480	RT	104	M1-5 (3)	30 X 24								5.0																	
131	S-67	9.480	RT		M6-4	21 X 15								2.2																	
131	S-68	9.520	RT	316	M1-5 (3)	30 X 24								5.0																	
131	S-68	9.520	RT		M3-2	24 X 12								2.0																	
131	S-69	9.546	LT	Chillicothe, 28	D1-H1a	72 X 12								6.0																	
131	S-69	9.546	LT	Columbus, 17	D1-H1a	72 X 12								6.0																	
131	S-70	9.561	RT		R2-1	24 X 30								5.0																	
131	S-71	9.561	LT		M2-1	21 X 15								2.2																	
131	S-71	9.561	LT	104	M1-5 (3)	30 X 24								5.0																	
131	S-72	9.646	LT		W3-3	36 X 36								9.0																	
131	S-73	9.726	LT		R21-H2	30 X 36								7.5																	
131	S-74	9.666	RT		W8-13	36 X 36									9.0									YES							
131	S-75	9.998	RT		I-H2b	24 X 18								3.0																	
131	S-76	10.000	RT		D10-H8	12 X 12										1	1														
131	S-77	10.152	LT		W8-13	36 X 36									9.0									YES							
131	S-78	10.267	RT		I-H2c	24 X 18								3.0																	
131	S-79	10.352	LT	55	R2-1	24 X 30								5.0																	
131	S-80	10.512	LT	SOUTH BLOOMINGTON	I-H2a	48 X 24								8.0																	
131	S-81	10.532	RT		R1-1	30 X 30			1					6.3										1							
131	S-82	10.561	RT	50	R2-1	24 X 30								5.0																	
TOTALS CARRIED TO SUB-SUMMARY, SHEET 7							28.0	40.0	9					221.3	18	5	44							9							

FAY / PIC - SSR - FY 21 SIGNING SUBSUMAMRY PICKAWAY COUNTY - STATE ROUTE 316	CALCULATED VHP CHECKED XXX
-------------------------------------------------------------------------------------------	-------------------------------------

I:\ProjectData\07557_FAYPIC-SSR-FY21\Design\Roadway\Sheets\07557_T000_PIC316.dgn 8/24/2020 8:26:44 AM vpatel

SHEET NO.	REFERENCE NUMBER	LOCATION (SLM)	SIDE	NOTE	CODE	SIZE (INCHES)	630.0	630.0	630	630	630	630	630	630	630	630	630	630	630	630	630			
							GROUND MOUNTED SUPPORT, No. 2 POST FT	GROUND MOUNTED SUPPORT, No. 3 POST FT	SIGN POST REFLECTOR, RED EACH	SIGN POST REFLECTOR, WHITE EACH	SIGN POST REFLECTOR, YELLOW EACH	SIGN BACKING ASSEMBLY EACH	SIGN SUPPORT ASSEMBLY, POLE MOUNTED EACH	SIGN, FLAT SHEET SQ FT	SIGN, FLAT SHEET, AS PER PLAN SQ FT	SIGN, DOUBLE FACED, MILE MARKER EACH	REMOVAL OF GROUND MOUNTED SIGN & DISPOSAL EACH	REMOVAL OF GROUND MOUNTED SIGN & RE-ERECTION, AS PER PLAN EACH	REMOVAL OF GROUND MOUNTED MAJOR SIGN & DISPOSAL EACH	REMOVAL OF GROUND MOUNTED POST SUPPORT AND DISPOSAL EACH	REMOVAL OF STRUCTURE MOUNTED SIGN AND DISPOSAL EACH	REMOVAL OF POLE MOUNTED SIGN & DISPOSAL EACH	SIGNING, MISC: REMOVAL OF POST REFLECTOR EACH	HINGED
131	S-83	10.650	LT		R1-1	30 X 30			1				6.3			1							1	
131	S-84	10.762	RT		W3-5	36 X 36							9.0			1								
131	S-85	10.988	RT		W11-2	30 X 30							6.3			1								
131	S-85	10.988	RT	400	W16-2ap	24 X 12							2.0			1								
131	S-86	10.868	LT		S3-1	30 X 30							6.3			1								
131	S-87	11.000	RT	11	D10-H8	12 X 12									1	1								
132	S-88	11.000	LT	50	R2-1	24 X 30							5.0			1								
132	S-89	11.052	LT		W11-2	30 X 30							6.3			1								
132	S-89	11.052	LT		W16-7PL	24 X 12							2.0			1								
132	S-90	11.054	RT		W11-2	30 X 30							6.3			1								
132	S-90	11.054	RT		W16-7PL	24 X 12							2.0			1								
132	S-91	11.053	RT		R1-1	30 X 30			1				6.3			1							1	
132	S-91	11.120	RT		R1-1	30 X 30			1				6.3			1							1	
132	S-91	11.190	RT		R1-1	30 X 30			1				6.3			1							1	
132	S-92	11.108	LT		W11-2	30 X 30							6.3			1								
132	S-92	11.108	LT	200	W16-2aP	24 X 12							2.0			1								
132	S-93	11.259	LT		M3-4	24 X 12							2.0			1								
132	S-93	11.259	LT	316	M1-5 (3)	30 X 24							5.0			1								
132	S-94	11.213	RT		M2-1	21 X 15							2.2			1								
132	S-94	11.213	RT	23	M1-4 (2)	24 X 24							4.0			1								
132	S-95	11.231	RT		M2-1	21 X 15										1								
132	S-95	11.231	RT	316	M1-5 (3)	30 X 24							5.0			1								
132	S-95	11.231	RT		M5-1 (R)	21 X 15							2.2											
132	S-96	11.259	LT		R10-H6bL	24 X 30										1			1					
132	S-97	9.416	RT		M3-2	24 X 12										1								
132	S-97	9.416	RT	316	M1-5 (3)	30 X 24							5.0			1								
132	S-97	9.416	RT		M6-1 (R)	21 X 15							2.2			1								
132	S-97	9.416	RT	COLUMBUS, 17	D1-H1a	72 X 12							6.0			1								
132	S-97	9.416	RT	CIRCLEVILLE, 9	D1-H1a	72 X 12							6.0			1								
132	S-98	11.500	LT		R10-H6bL	24 X 30										1								
132	S-99	11.500	RT		M3-4	24 X 12							2.0			1								
132	S-99	11.500	RT	316	M1-5 (3)	30 X 24							5.0			1								
132	S-99	11.500	RT		M6-1 (R)	21 X 15							2.2			1								
132	S-99	11.500	RT	23	M1-4 (2)	24 X 24							4.0			1								
132	S-99	11.500	RT		M6-4	21 X 15							2.2			1								
132	S-100	11.586	RT		M3-2	24 X 12							2.0			1								
132	S-100	11.586	RT	316	M1-5 (3)	30 X 24							5.0			1								
132	S-101	11.650	RT	13'-6"	W12-2	36 X 36							9.0			1								
132	S-101	11.650	RT	1-1/2 MILES	W16-3aP	30 X 12							2.5			1								
132	S-102	11.567	LT		M3-2	24 X 12							2.0			1								
132	S-102	11.567	LT	316	M1-5 (3)	30 X 24							5.0			1								
132	S-102	11.567	LT		M5-1 (R)	21 X 15							2.2			1								
132	S-103	11.626	LT		M2-1	21 X 15							2.2			1								
132	S-103	11.626	LT	23	M1-4 (2)	24 X 24							4.0			1								
132	S-104	11.636	LT	COLUMBUS, 17	D1-H1a	72 X 12							6.0			1								
132	S-104	11.636	LT	CIRCLEVILLE, 9	D1-H1a	72 X 12							6.0			1								
132	S-105	11.900	LT		R1-1	30 X 30			1				6.3			1							1	
132	S-106	11.996	RT	55	R2-1	24 X 30							5.0			1								
132	S-107	12.000	RT	12	D10-H8	12 X 12									1	1								
132	S-108	12.056	LT		W3-5	36 X 36							9.0			1								
TOTALS CARRIED TO SUB-SUMMARY, SHEET 7									5				199.9		2	49		1					5	

SIGNING SUBSUMAMRY

PICKAWAY COUNTY - STATE ROUTE 316

FAY / PIC - SSR - FY21

CALCULATED	VHP	CHECKED	XXX
------------	-----	---------	-----

127
163

I:\Project\07557-FAYPIC-SSR-FY21\Design\Roadway\Sheets\07557_T000_PIC316.dgn 8/24/2020 8:26:45 AM vpartel

SHEET NO.	REFERENCE NUMBER	LOCATION (SLM)	SIDE	NOTE	CODE	SIZE (INCHES)	630.0	630.0	630	630	630	630	630	630	630	630	630	630	630	630	630	630	630								
							GROUND MOUNTED SUPPORT, No. 2 POST	GROUND MOUNTED SUPPORT, No. 3 POST	SIGN POST REFLECTOR, RED	SIGN POST REFLECTOR, WHITE	SIGN POST REFLECTOR, YELLOW	SIGN BACKING ASSEMBLY	SIGN SUPPORT ASSEMBLY, POLE MOUNTED	SIGN, FLAT SHEET	SIGN, FLAT SHEET, AS PER PLAN	SIGN, DOUBLE FACED, MILE MARKER	REMOVAL OF GROUND MOUNTED SIGN & DISPOSAL	REMOVAL OF GROUND MOUNTED SIGN & RE-ERECTION, AS PER PLAN	REMOVAL OF GROUND MOUNTED MAJOR SIGN & DISPOSAL	REMOVAL OF GROUND MOUNTED POST SUPPORT AND DISPOSAL	REMOVAL OF STRUCTURE MOUNTED SIGN AND DISPOSAL	REMOVAL OF POLE MOUNTED SIGN & DISPOSAL	SIGNING, MISC: REMOVAL OF POST REFLECTOR	HINGED							
							FT	FT	EACH			EACH	EACH	SQ FT	SQ FT	EACH	EACH	EACH	EACH	EACH	EACH	EACH	EACH	EACH	EACH						
132	S-109	12.195	LT	50	R2-1	24 X 30								5.0			1														
132	S-110	12.200	LT		R1-1	30 X 30			1					6.3			1								1						
132	S-110	12.260	LT		R1-1	30 X 30			1					6.3			1								1						
132	S-111	12.236	RT		R1-1	30 X 30			1					6.3			1								1						
132	S-112	12.350	LT	SOUTH BLOOMFIELD	I-H2a	48 X 24								8.0			1														
132	S-113	12.350	LT	50	R2-1	24 X 30								5.0			1														
133	S-114	12.725	RT	35	W3-5	36 X 36								9.0			1														
133	S-115	12.840	LT	55	R2-1	24 X 30								5.0			1														
133	S-116	12.870	LT		R1-1	30 X 30			1					6.3			1								1						
133	S-117	12.870	RT		R1-1	30 X 30			1					6.3			1								1						
133	S-118	12.985	RT	13'-6"	W12-2	36 X 36								9.0			1														
133	S-119	13.000	RT	13	D10-H8	12 X 12										1	1														
133	S-120	13.060	LT		R1-1	30 X 30			1					6.3			1								1						
133	S-121	13.065	LT		R6-2L	24 X 30								5.0			1														
133	S-122	13.125	LT	13'-6"	W12-2	36 X 36								9.0			1														
133	S-123	13.125	LT		R1-1	36 X 36			1					9.0			1								1						
133	S-123	13.135	LT		R1-1	36 X 36			1					9.0			1								1						
133	S-123	13.135	LT		R1-3P	18 X 6								0.8			1														
133	S-124	13.125	RT		R1-1	36 X 36			1					9.0			1								1						
133	S-124	13.125	RT		R1-3P	18 X 6								0.8			1														
133	S-124	13.135	RT		R1-1	36 X 36			1					9.0			1								1						
133	S-124	13.135	RT		R1-3P	18 X 6								0.8			1														
133	S-125	13.198	LT		R1-1	30 X 30			1					6.3			1								1						
133	S-126	13.210	RT		W10-1	36" RADIUS								7.1			1														
133	S-127	13.290	RT	316	M1-5 (3)	30 X 24								5.0			1														
133	S-127	13.290	RT		M5-1 (L)	21 X 15								2.2			1														
133	S-128	13.300	LT		M3-4	24 X 12								2.0																	
133	S-128	13.300	LT	316	M1-5 (3)	30 X 24	7.0	10.0						5.0																	
133	S-129	13.310	LT		W10-1	36" RADIUS								7.1			1														
133	S-130	13.330	RT		M3-2	24 X 12											1														
133	S-130	13.330	RT	316	M1-5 (3)	30 X 24								5.0			1														
133	S-130	13.330	RT		M6-1 (L)	21 X 15								2.2			1														
133	S-131	13.300	RT	316	M1-5 (3)	30 X 24								5.0			1														
133	S-131	13.300	RT		M3-4	24 X 12											1														
133	S-131	13.300	RT		M6-1 (R)	21 X 15								2.2			1														
133	S-132	13.335	RT		M3-2	24 X 12								2.0			1														
133	S-132	13.335	RT	316	M1-5 (3)	30 X 24								5.0			1														
133	S-133	13.374	LT	316	M1-5 (3)	30 X 24								5.0			1														
133	S-133	13.374	LT		M5-1 (R)	21 X 15								2.2			1														
133	S-134	13.404	RT		R1-1	30 X 30			1					6.3			1								1						
133	S-134	13.439	RT		R1-1	30 X 30			1					6.3			1								1						
133	S-135	13.459	RT		S1-1	36 X 36								9.0			1								1						
133	S-136	13.479	LT		R1-1	30 X 30			1					6.3			1								1						
133	S-136	13.479	LT		D3-1	VAR												1													
133	S-136	13.479	LT		D3-1	VAR												1													
133	S-137	13.482	RT		R1-1	30 X 30			1					6.3			1								1						
133	S-137	13.482	RT		D3-1	VAR												1													
133	S-137	13.482	RT		D3-1	VAR												1													
TOTALS CARRIED TO SUB-SUMMARY, SHEET 7							7.0	10.0	15					229.5		1	45	4							15						



CALCULATED VHP
 CHECKED XXX

SIGNING SUBSUMMARY
PICKAWAY COUNTY - STATE ROUTE 316


FAY / PIC-SSR-FY21
128
163

SHEET NO.	REFERENCE NUMBER	LOCATION (SLM)	SIDE	NOTE	CODE	SIZE (INCHES)	630.0	630.0	630	630	630	630	630	630	630	630	630	630	630	630	630	630	HINGED																							
							GROUND MOUNTED SUPPORT, No. 2 POST FT	GROUND MOUNTED SUPPORT, No. 3 POST FT	SIGN POST REFLECTOR, RED EACH			SIGN POST REFLECTOR, WHITE EACH			SIGN POST REFLECTOR, YELLOW EACH			SIGN BACKING ASSEMBLY EACH			SIGN SUPPORT ASSEMBLY, POLE MOUNTED EACH				SIGN, FLAT SHEET SQ FT			SIGN, FLAT SHEET, AS PER PLAN SQ FT			SIGN, DOUBLE FACED, MILE MARKER EACH			REMOVAL OF GROUND MOUNTED SIGN & DISPOSAL EACH			REMOVAL OF GROUND MOUNTED SIGN & RE-ERECTION, AS PER PLAN EACH			REMOVAL OF GROUND MOUNTED MAJOR SIGN & DISPOSAL EACH			REMOVAL OF GROUND MOUNTED POST SUPPORT AND DISPOSAL EACH			REMOVAL OF STRUCTURE MOUNTED SIGN AND DISPOSAL EACH
133	S-138	13.510	LT		S1-1	36 X 36								9.0			1																													
133	S-139	13.541	RT		R1-1	30 X 30			1					6.3			1						1																							
133	S-139	13.541	RT		D3-1	VAR											1																													
133	S-139	13.617	RT		R1-1	30 X 30			1					6.3			1						1																							
133	S-139	13.617	RT		D3-1	VAR											1																													
133	S-140	13.685	LT		R1-1	36 X 36			1					9.0			1						1																							
133	S-140	13.685	LT		R1-3P	18 X 6								0.8			1																													
133	S-140	13.867	LT		R1-1	36 X 36			1					9.0			1						1																							
133	S-140	13.867	LT		R1-3P	18 X 6								0.8			1																													
133	S-141	13.684	RT		R1-1	36 X 36			1					9.0			1						1																							
133	S-141	13.684	RT		R1-3P	18 X 6								0.8			1																													
133	S-142	13.685	RT		R1-1	36 X 36			1					9.0			1						1																							
133	S-142	13.685	RT		R1-3P	18 X 6								0.8			1																													
133	S-142	13.687	RT		R1-1	36 X 36			1					9.0			1						1																							
133	S-142	13.687	RT		R1-3P	18 X 6								0.8			1																													
133	S-143	13.688	LT		R1-1	36 X 36			1					9.0			1						1																							
133	S-143	13.688	LT		R1-3P	18 X 6								0.8			1																													
133	S-144	13.694	RT		M3-2	24 X 12								2.0			1																													
133	S-144	13.694	RT	316	M1-5 (3)	30 X 24								5.0			1																													
133	S-145	13.859	LT		R1-1	30 X 30			1					6.3			1						1																							
133	S-146	13.944	RT		M2-1	21 X 15								2.2			1																													
133	S-146	13.944	RT	752	M1-5 (3)	30 X 24								5.0			1																													
133	S-147	13.989	RT		R3-H8bh	36 X 30								7.5			1																													
133	S-148	14.000	RT	14	D10-H8	12 X 12										1	1																													
133	S-149	14.000	LT		M3-4	24 X 12								2.0																																
133	S-149	14.000	LT	316	M1-5 (3)	30 X 24	7.0	10.0						5.0																																
133	S-150	14.050	RT		R3-H8bh	36 X 30								7.5			1																													
133	S-151	14.050	RT	752	M1-5 (3)	30 X 24								5.0			1																													
133	S-151	14.050	RT		M6-4	21 X 15								2.2			1																													
TOTALS CARRIED TO SUB-SUMMARY, SHEET 7							7.0	10.0	9					130.1	1	25	2								9																					



I:\ProjectData\07557_FAYPIC-SSR-FY21\Design\Roadway\Sheets\07557_SSR316_TP001_8/24/2020_8:26:46 AM vpatel

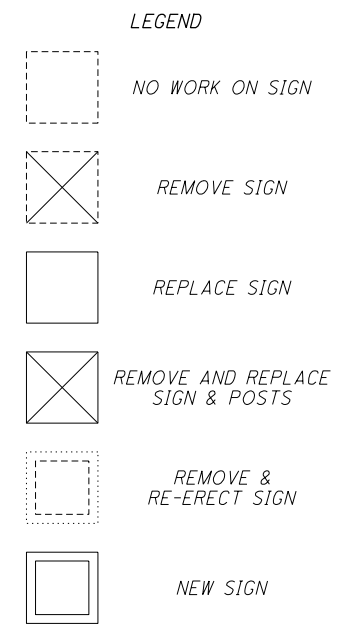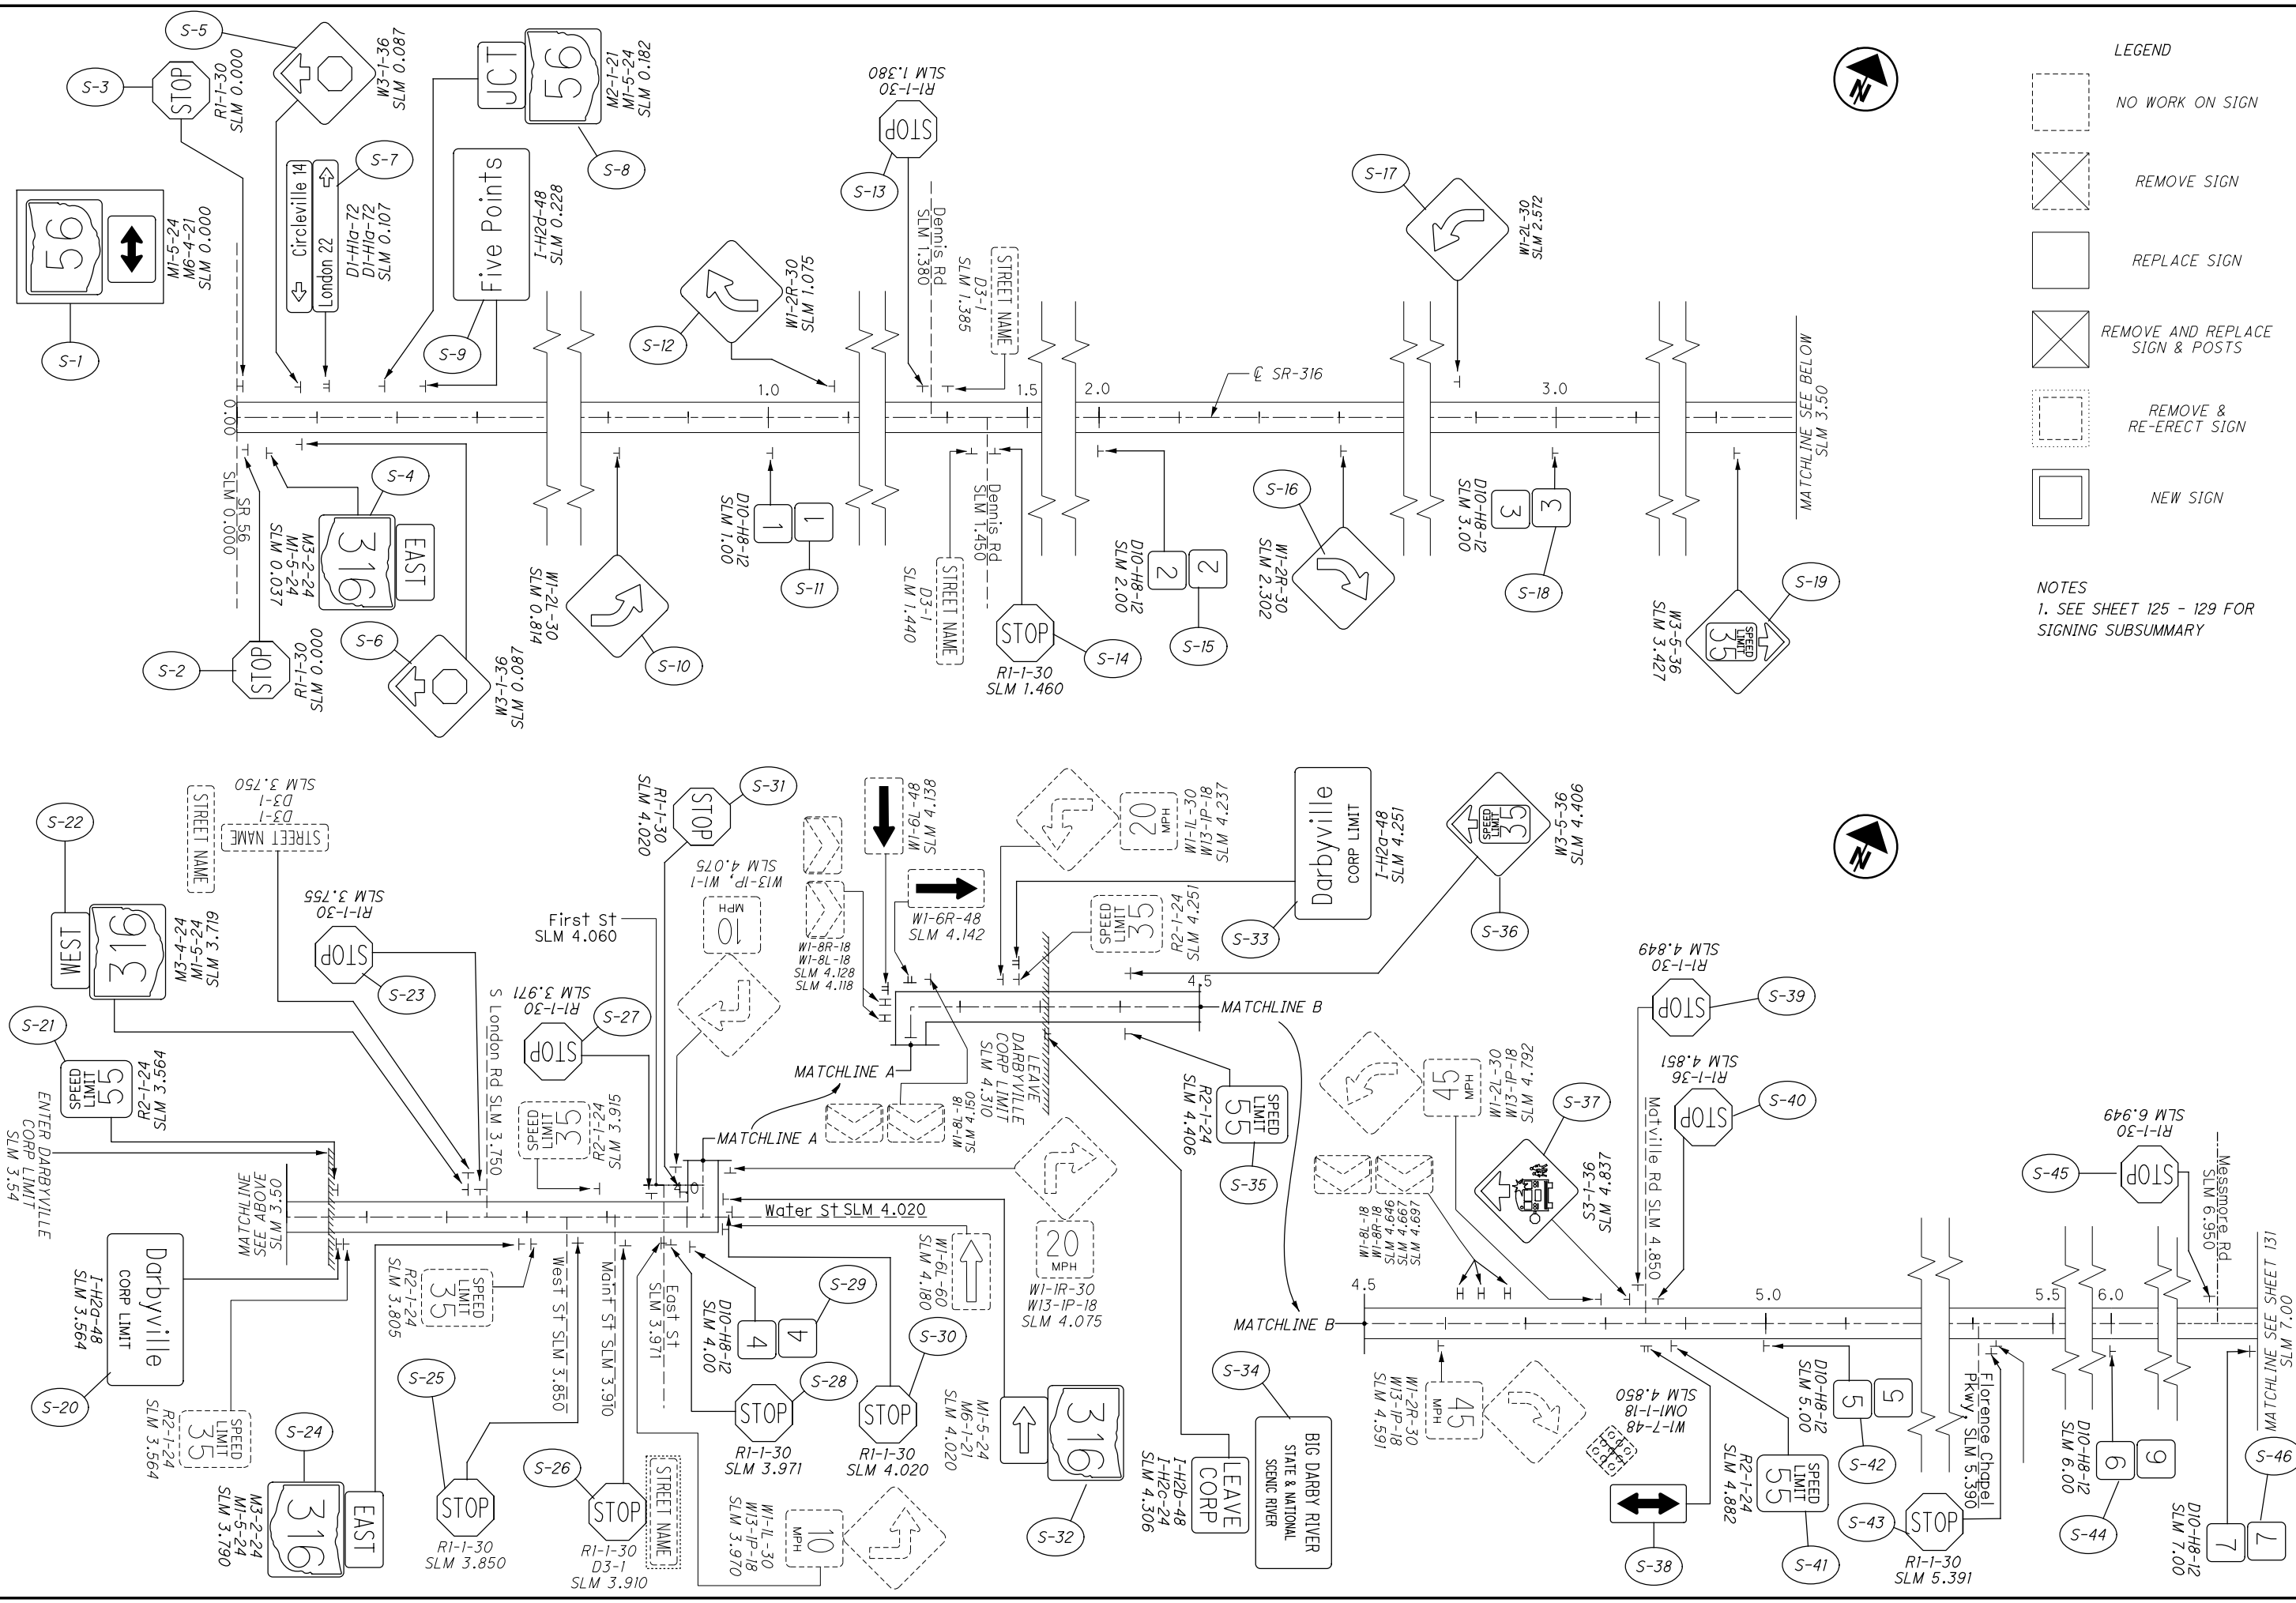

NOTES
1. SEE SHEET 125 - 129 FOR SIGNING SUBSUMMARY

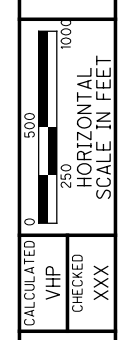


SIGNING PLAN
PIC-316: 0.00-7.00

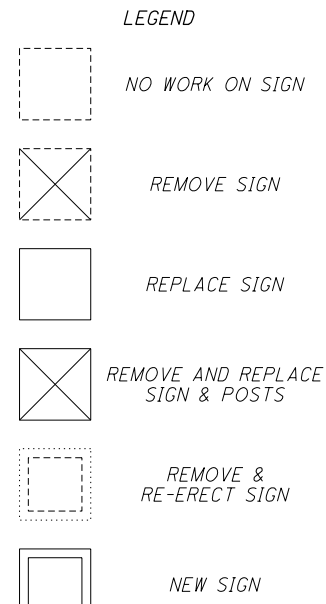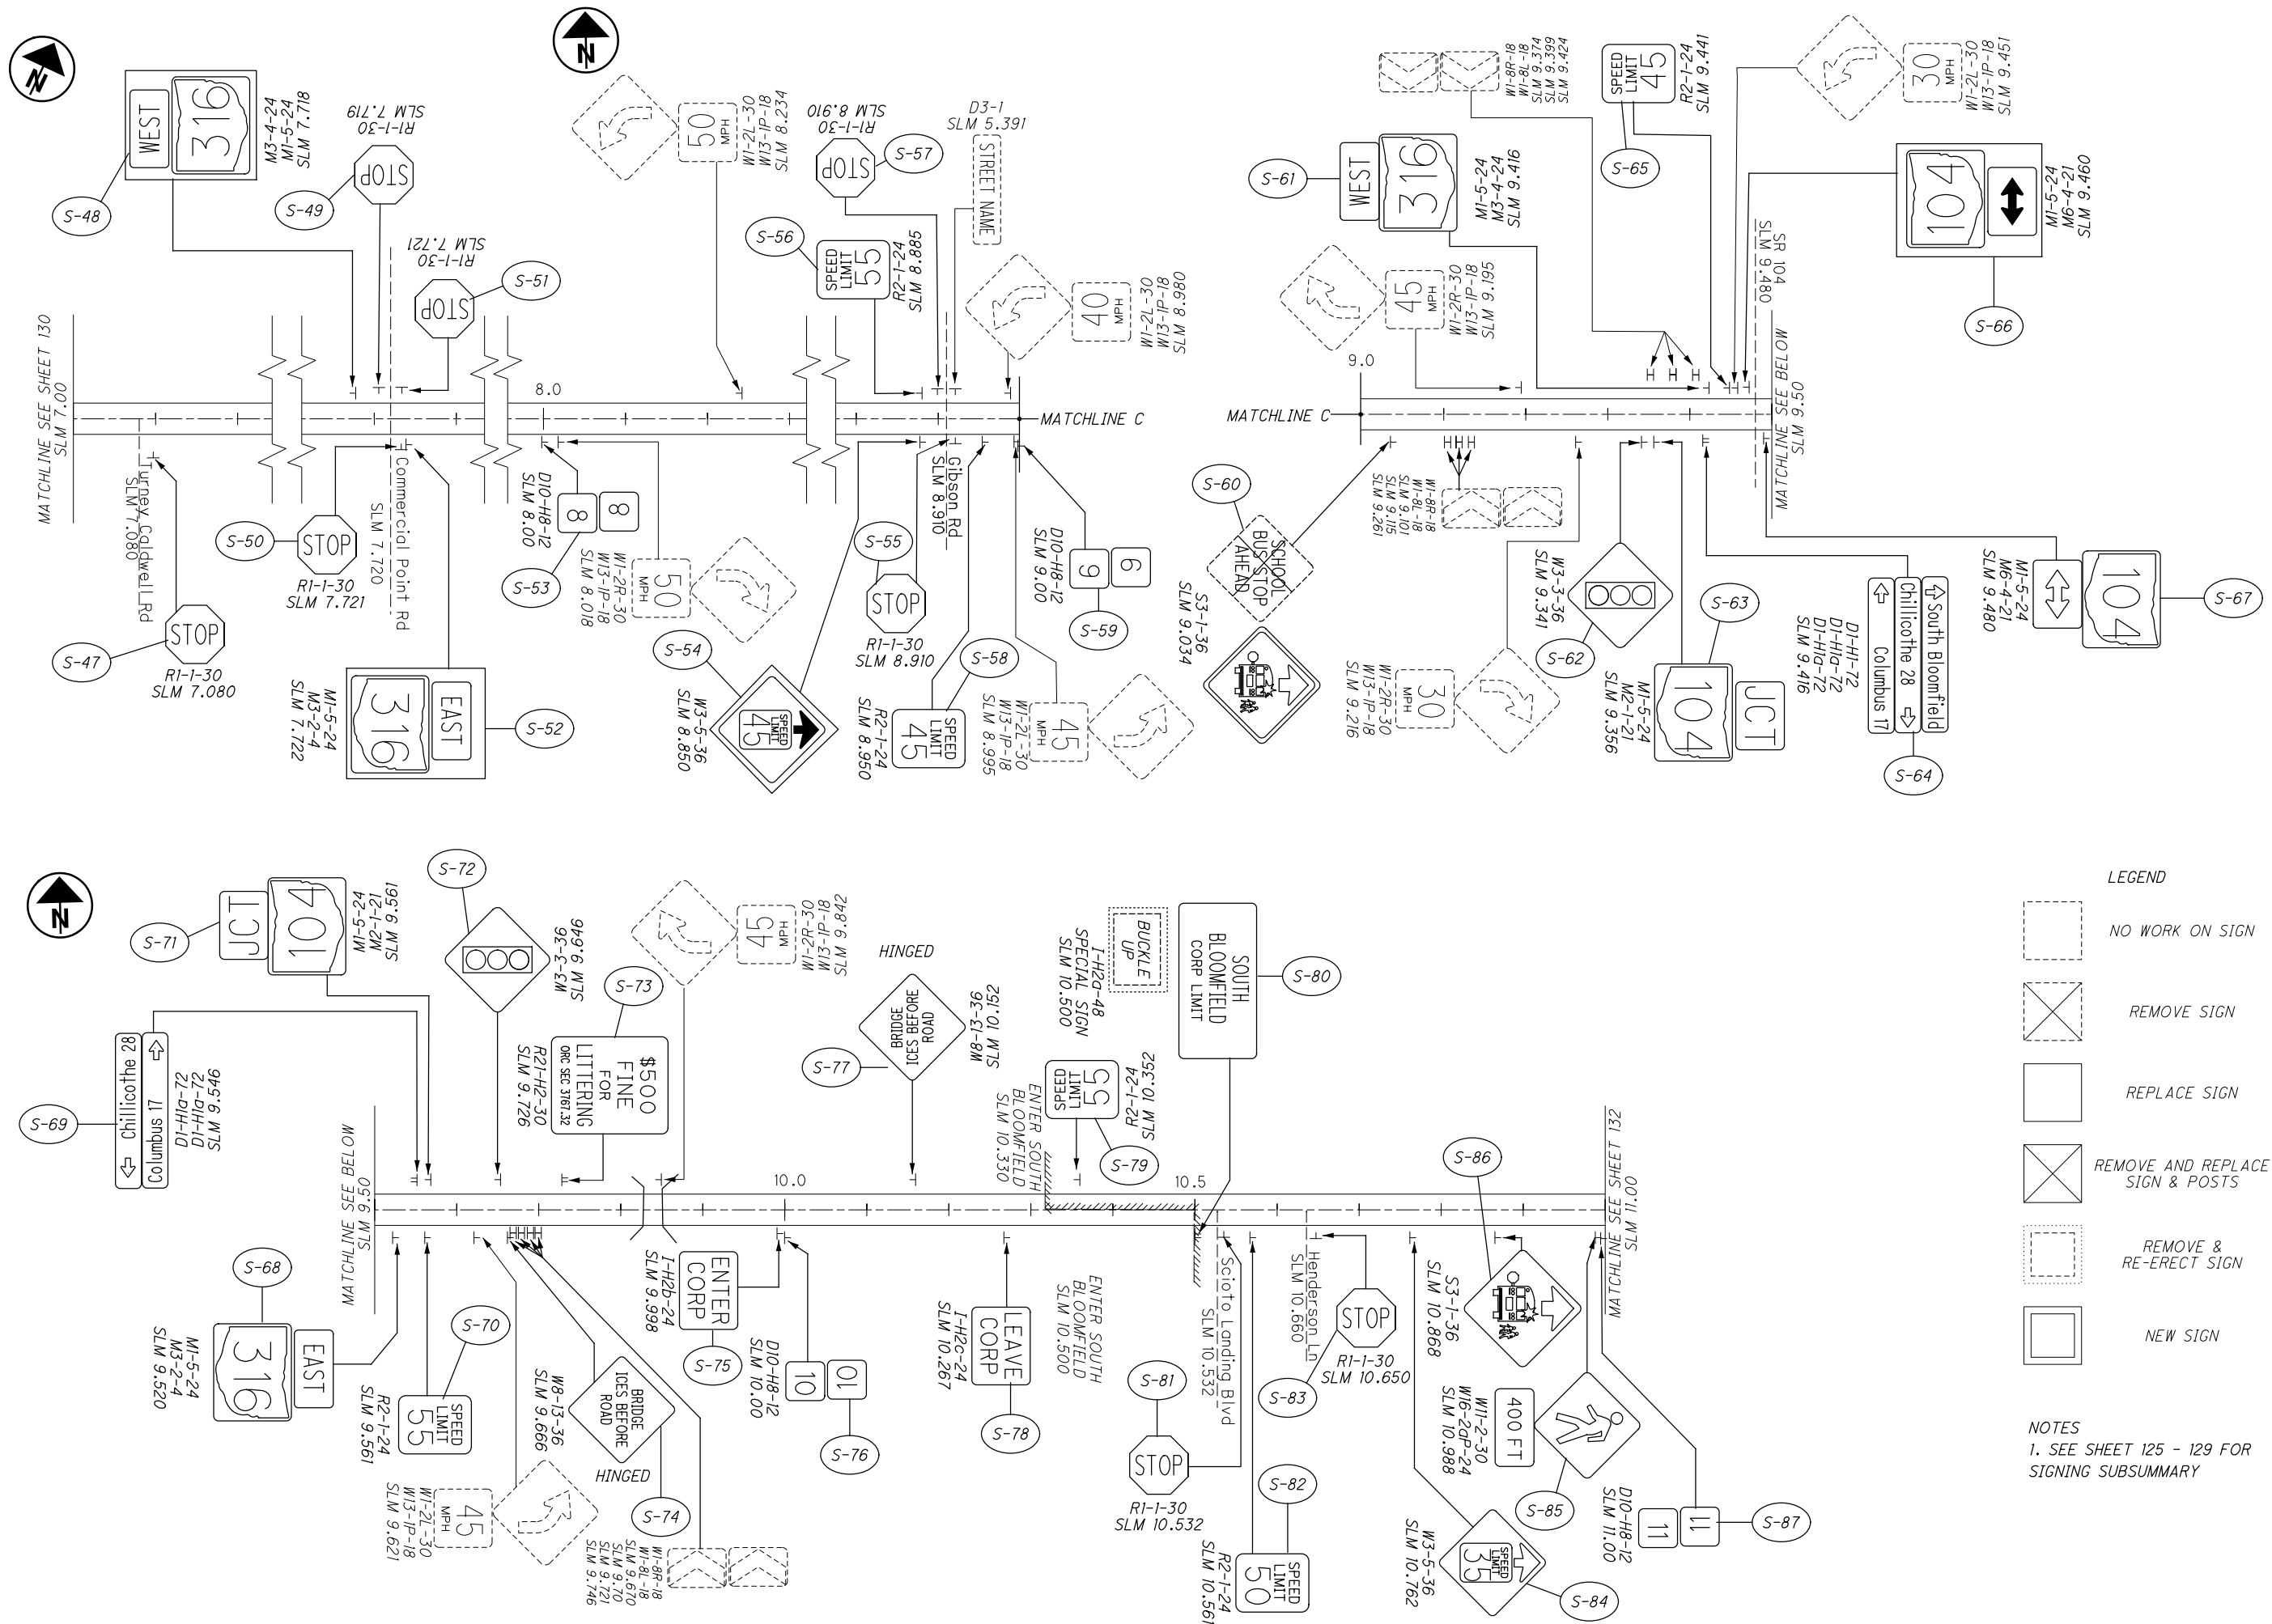

NOTES
 1. SEE SHEET 125 - 129 FOR SIGNING SUBSUMMARY



SIGNING PLAN
PIC-316: 7.00-11.00

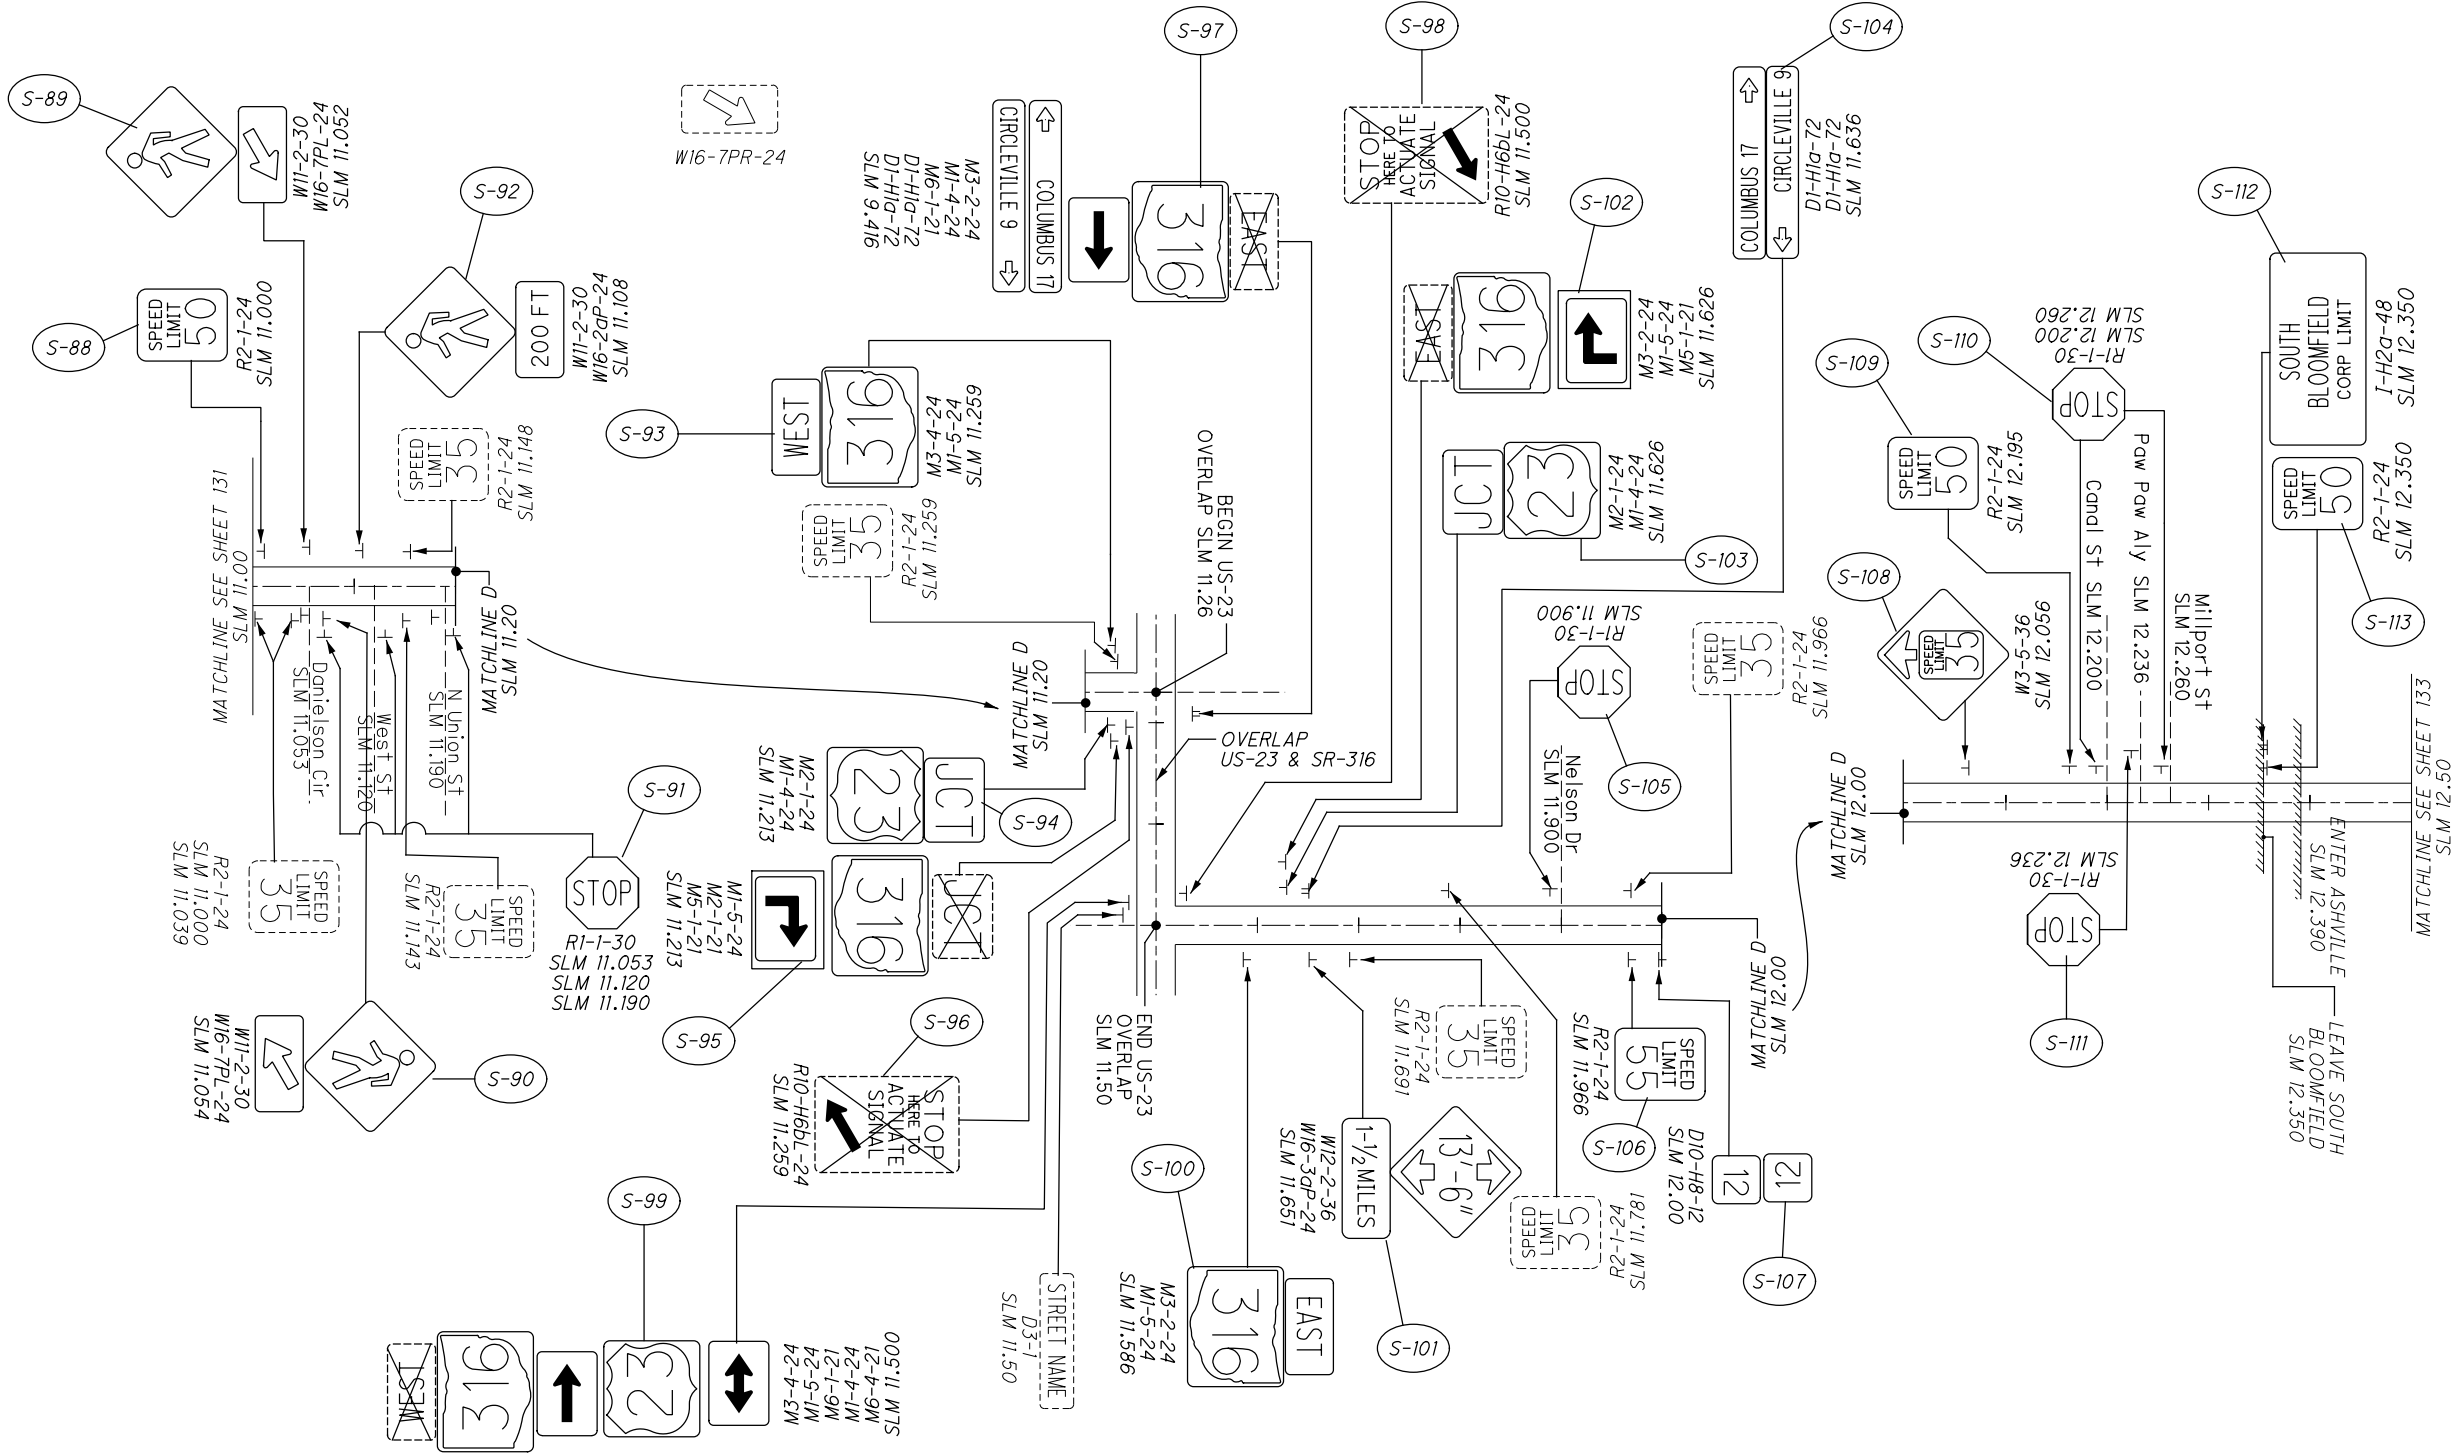

LEGEND

- NO WORK ON SIGN
- REMOVE SIGN
- REPLACE SIGN
- REMOVE AND REPLACE SIGN & POSTS
- REMOVE & RE-ERECT SIGN
- NEW SIGN

NOTES
 1. SEE SHEET 125 - 129 FOR SIGNING SUBSUMMARY


LEGEND

- NORTH
- HORIZONTAL SCALE IN FEET

0 500 1000

CALCULATED VHP CHECKED XXX

SIGNING PLAN
PIC-316: 11.00-12.50

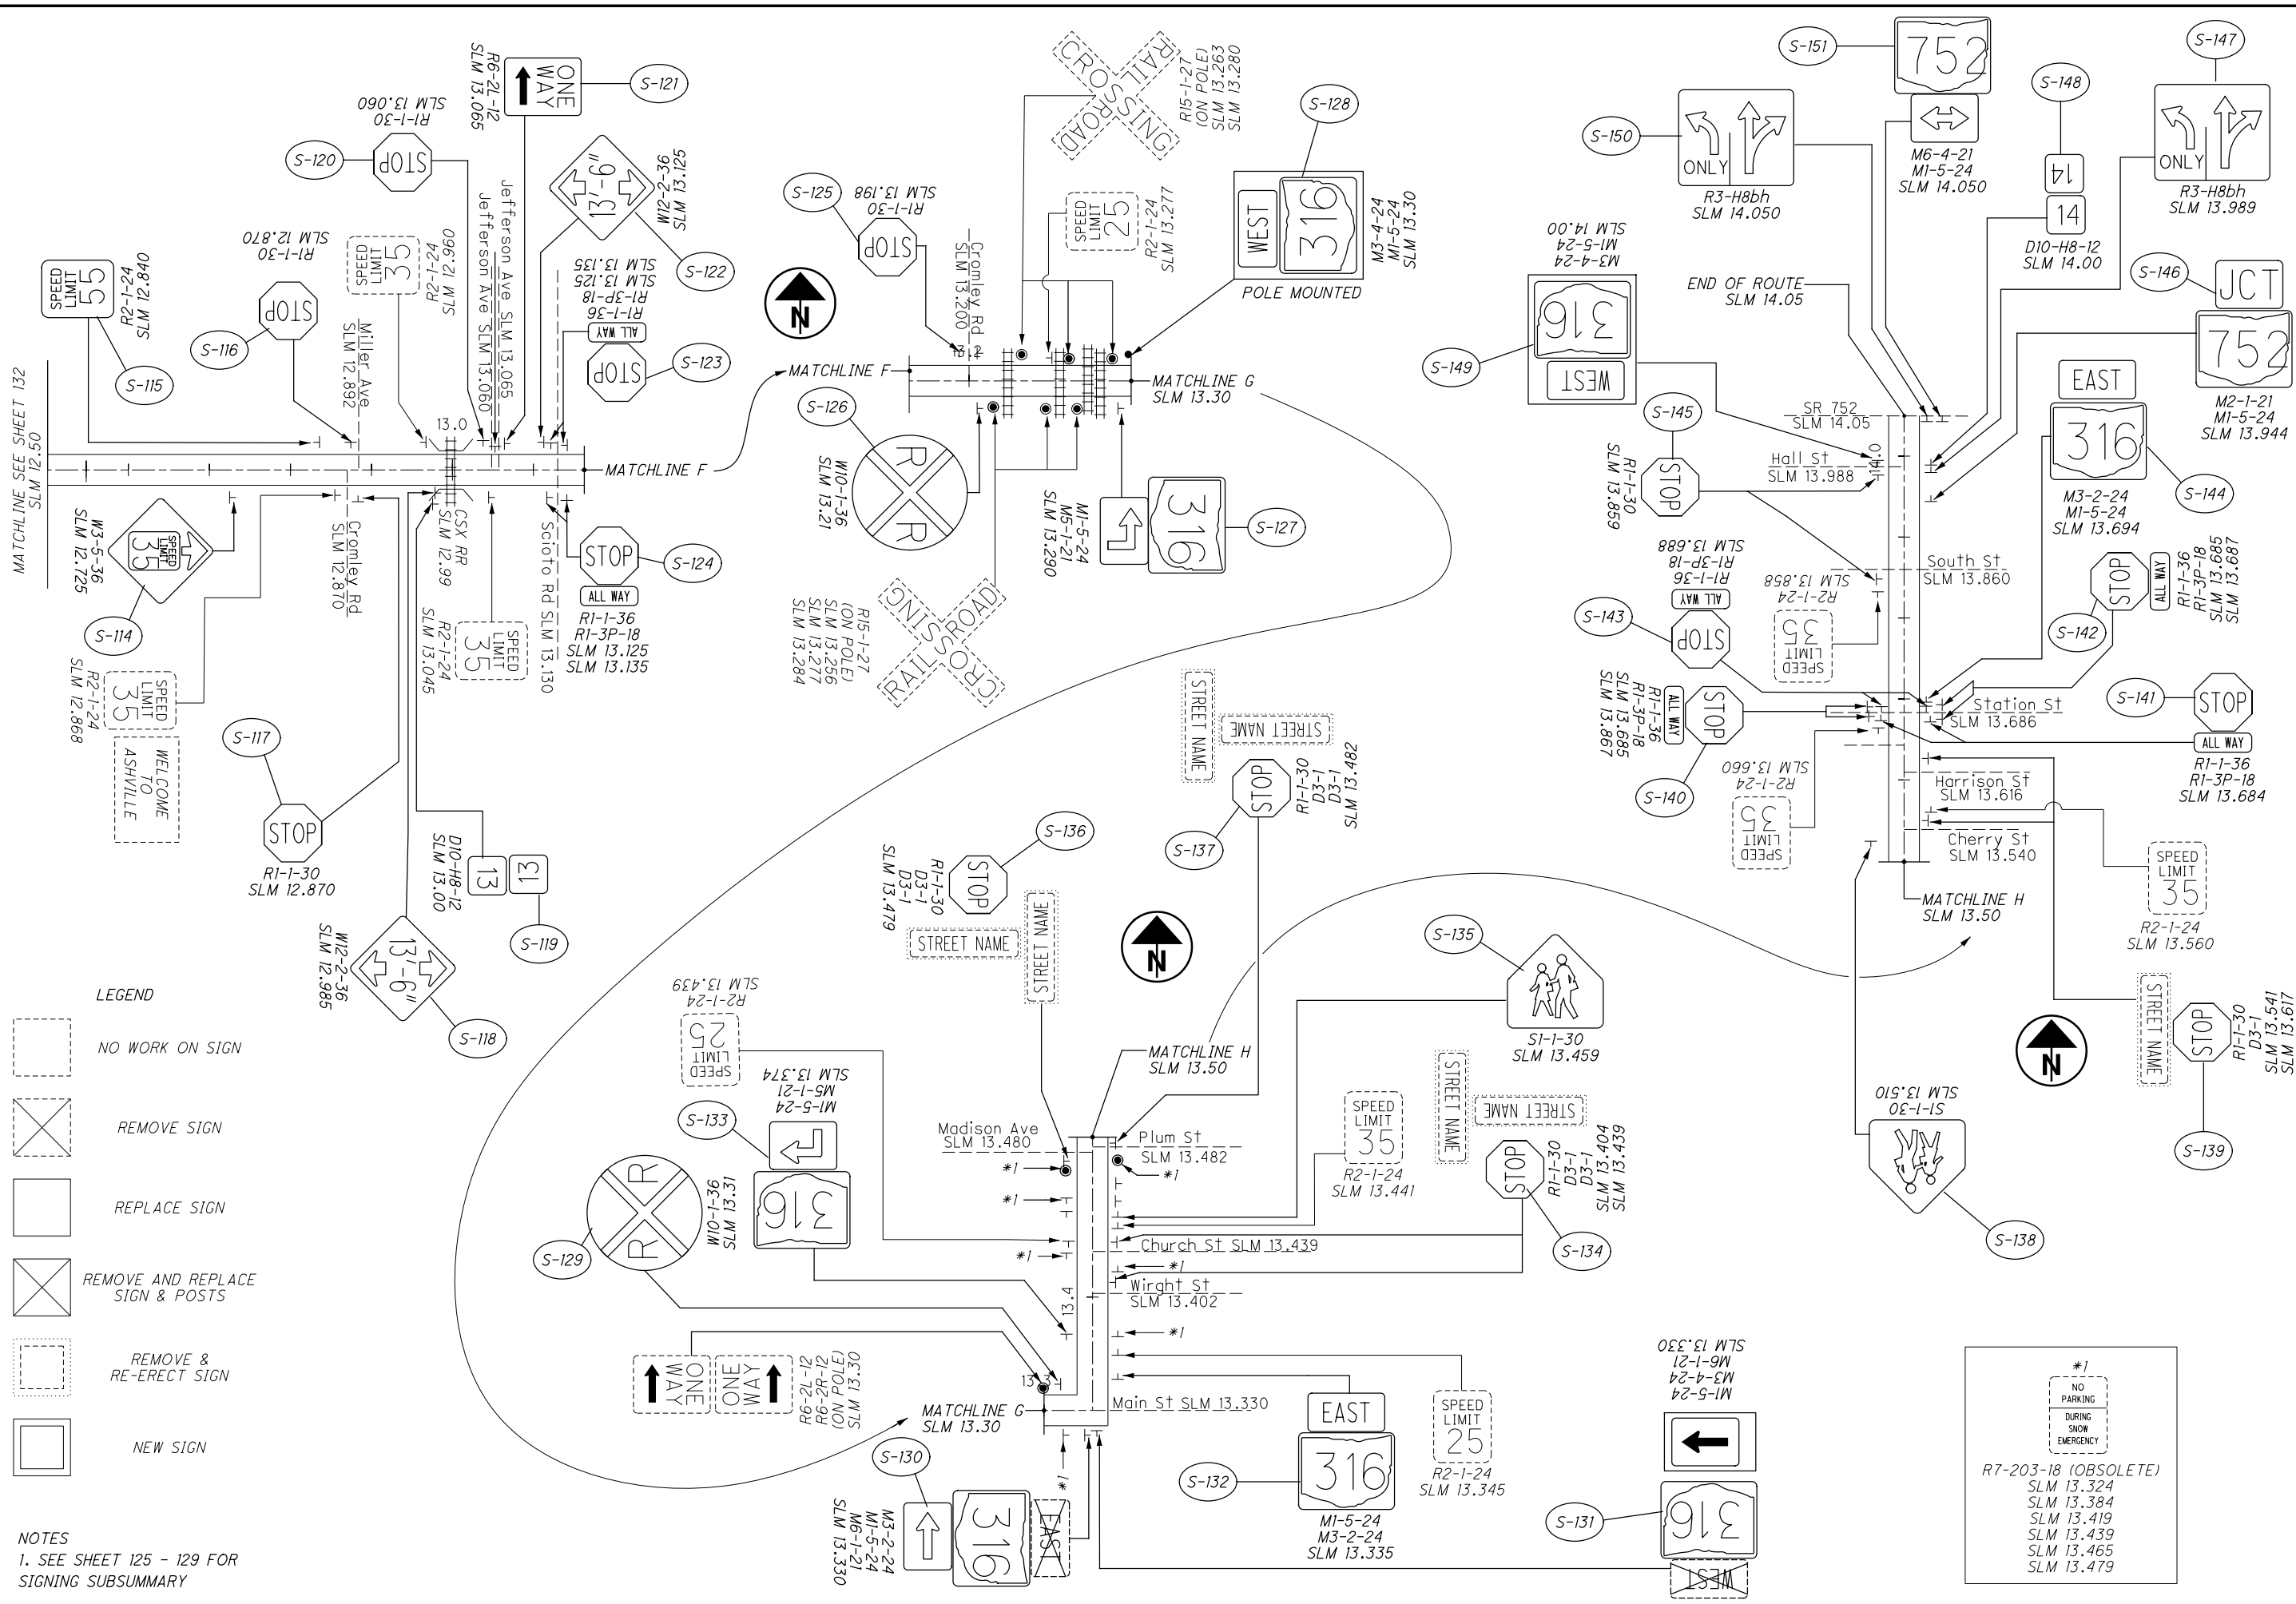

LEGEND

- NO WORK ON SIGN
- REMOVE SIGN
- REPLACE SIGN
- REMOVE AND REPLACE SIGN & POSTS
- REMOVE & RE-ERECT SIGN
- NEW SIGN

NOTES
 1. SEE SHEET 125 - 129 FOR SIGNING SUBSUMMARY

*1
 NO PARKING DURING SNOW EMERGENCY
 R7-203-18 (OBSOLETE)
 SLM 13.324
 SLM 13.384
 SLM 13.419
 SLM 13.439
 SLM 13.465
 SLM 13.479

CALCULATED VHP CHECKED XXX

0 500 1000
 HORIZONTAL SCALE IN FEET

0 250 500
 VERTICAL SCALE IN FEET

SIGNING PLAN
PIC-316: 12.50-14.05

I:\ProjectData\07557_FAYPIC-SSR-FY21\Design\Roadway\Sheets\07557_T000_PIC361.dgn 107557_T000_SR361.8/24/2020 8:26:53 AM vpatel

SHEET NO.	REFERENCE NUMBER	LOCATION (SLM)	SIDE	NOTE	CODE	SIZE (INCHES)	630.0	630.0	630	630	630	630	630	630	630	630	630	630	630	630	630	630	HINGED		
							GROUND MOUNTED SUPPORT, No. 2 POST FT	GROUND MOUNTED SUPPORT, No. 3 POST FT	SIGN POST REFLECTOR, RED EACH		SIGN POST REFLECTOR, WHITE EACH	SIGN POST REFLECTOR, YELLOW EACH	SIGN BACKING ASSEMBLY EACH	SIGN SUPPORT ASSEMBLY, POLE MOUNTED EACH	SIGN, FLAT SHEET SQ FT	SIGN, FLAT SHEET, AS PER PLAN SQ FT	SIGN, DOUBLE FACED, MILE MARKER EACH	REMOVAL OF GROUND MOUNTED SIGN & DISPOSAL EACH	REMOVAL OF GROUND MOUNTED SIGN & RE-ERECTION, AS PER PLAN EACH	REMOVAL OF GROUND MOUNTED MAJOR SIGN & DISPOSAL EACH	REMOVAL OF GROUND MOUNTED POST SUPPORT AND DISPOSAL EACH	REMOVAL OF STRUCTURE MOUNTED SIGN AND DISPOSAL EACH			REMOVAL OF POLE MOUNTED SIGN & DISPOSAL EACH
136	S-1	0.000	RT	23	M1-4 (2)	36 X 36								9.0			1								
136	S-1	0.000	RT		M6-4	21 X 15								2.2			1								
136	S-1	0.000	RT	CHILLICOTHE, 12	D1-H1a	72 X 12								6.0			1								
136	S-1	0.000	RT	CIRCLEVILLE, 7	D1-H1a	72 X 12								6.0			1								
136	S-2	0.009	LT		R1-1	30 X 30			1					6.3			1					1			
136	S-2	0.009	LT		R6-3a	30 X 24								5.0			1								
136	S-3	0.014	RT		R1-1	30 X 30			1					6.3			1						1		
136	S-4	0.054	LT		R1-1	30 X 30			1					6.3			1						1		
136	S-5	0.064	RT		R1-1	30 X 30			1					6.3			1						1		
136	S-6	0.070	RT		M3-2	24 X 12								2.0											
136	S-6	0.070	RT	361	M1-5 (3)	30 X 24	7.0	10.0						5.0											
136	S-7	0.103	RT		W3-1	36 X 36				1				9.0			1						1		
136	S-8	0.103	LT		W3-1	36 X 36				1				9.0			1						1		
136	S-9	0.130	LT		M2-1	21 X 15								2.2											
136	S-9	0.130	LT	23	M1-4 (2)	24 X 24	7.0	10.0						4.0											
136	S-10	0.130	LT		M4-6	24 X 12								2.0			1								
136	S-10	0.130	LT	361	M1-5 (3)	30 X 24								5.0			1								
136	S-11	0.672	LT		S3-1	30 X 30								6.3			1								
136	S-12	1.000	RT	1	D10-H8	12 X 12										1	1								
136	S-13	1.026	LT		M1-5 (3)	30 X 24											1								
136	S-14	1.042	RT		R1-1	30 X 30			1					6.3			1						1		
136	S-15	1.325	LT		S3-1	30 X 30								6.3			1								
136	S-16	1.470	LT		M3-4	24 X 12								2.0											
136	S-16	1.470	LT	361	M1-5 (3)	30 X 24	7.0	10.0						5.0											
136	S-16A	1.481	LT	361	M1-5 (3)	30 X 24											1					1			
136	S-17	1.491	LT		R1-1	30 X 30			1					6.3			1						1		
TOTALS CARRIED TO SUB-SUMMARY, SHEET 7							21.0	30.0	6		2			123.8		1	20		2				8		

I:\ProjectData\07557_FAYPIC-SSR-FY21\Design\Roadway\Sheets\07557_T000_PIC361.dgn 107557_T0002_SR361 8/24/2020 8:26:54 AM vpatel

SHEET NO.	REFERENCE NUMBER	LOCATION (SLM)	SIDE	NOTE	CODE	SIZE (INCHES)	630.0	630.0	630	630	630	630	630	630	630	630	630	630	630	630	630	630	HINGED																							
							GROUND MOUNTED SUPPORT, No. 2 POST FT	GROUND MOUNTED SUPPORT, No. 3 POST FT	SIGN POST REFLECTOR, RED EACH			SIGN POST REFLECTOR, WHITE EACH			SIGN POST REFLECTOR, YELLOW EACH			SIGN BACKING ASSEMBLY EACH			SIGN SUPPORT ASSEMBLY, POLE MOUNTED EACH			SIGN, FLAT SHEET SQ FT			SIGN, FLAT SHEET, AS PER PLAN SQ FT			SIGN, DOUBLE FACED, MILE MARKER EACH			REMOVAL OF GROUND MOUNTED SIGN & DISPOSAL EACH			REMOVAL OF GROUND MOUNTED SIGN & RE-ERECTION, AS PER PLAN EACH			REMOVAL OF GROUND MOUNTED MAJOR SIGN & DISPOSAL EACH			REMOVAL OF GROUND MOUNTED POST SUPPORT AND DISPOSAL EACH			REMOVAL OF STRUCTURE MOUNTED SIGN AND DISPOSAL EACH	
136	S-18	1.565	LT		R1-1	30 X 30			1					6.3			1						1																							
136	S-19	1.655	LT		S3-1	30 X 30								6.3			1																													
136	S-20	1.670	RT		M3-2	24 X 12								2.0			1																													
136	S-20	1.670	RT	361	M1-5 (3)	30 X 24								5.0			1																													
136	S-21	1.994	RT	2	D10-H8	12 X 12										1	1																													
136	S-22	2.823	LT		M3-4	24 X 12								2.0																																
136	S-23	2.862	LT		R1-1	30 X 30			1					6.3			1						1																							
136	S-23	2.877	LT		R1-1	30 X 30			1					6.3			1						1																							
136	S-23	2.942	LT		R1-1	30 X 30			1					6.3			1						1																							
136	S-24	2.982	RT		M3-2	24 X 12								2.0																																
136	S-24	2.982	RT	361	M1-5 (3)	30 X 24	7.0	10.0						5.0																																
136	S-25	2.982	RT	3	D10-H8	12 X 12										1	1																													
136	S-26	3.975	RT	4	D10-H8	12 X 12										1	1																													
136	S-27	4.549	RT		M4-6	24 X 12								2.0			1																													
136	S-27	4.549	RT	361	M1-5 (3)	30 X 24								5.0			1																													
136	S-28	4.549	RT		M2-1	21 X 15								2.2			1																													
136	S-28	4.549	RT	159	M1-5 (3)	30 X 24								5.0			1																													
136	S-29	4.569	LT		W3-1	36 X 36				1				9.0			1						1																							
136	S-29	4.569	RT		W3-1	36 X 36				1				9.0			1						1																							
136	S-30	4.589	RT	TARLTON, 9	D1-H1a	72 X 12								6.0			1																													
136	S-30	4.589	RT	KINGSTON, 1/2	D1-H1a	72 X 12								6.0			1																													
136	S-31	4.608	LT		M3-4	24 X 12								2.0			1																													
136	S-31	4.608	LT	361	M1-5 (3)	30 X 24								5.0			1																													
136	S-32	4.658	RT		R1-1	30 X 30			1					6.3									1																							
136	S-32	4.663	LT		R1-1	30 X 30			1					6.3									1																							
136	S-33	4.670	ST	159	M1-5 (3)	30 X 24								5.0			1																													
136	S-33	4.670	ST		M6-4	21 X 15								2.2			1																													
136	S-34	4.670	ST		W1-7	48 X 24				1				8.0			1						1																							
136	S-34	4.670	ST		OM4-1	18 X 18											1																													
136	S-34	4.670	ST		OM4-1	18 X 18											1																													
TOTALS CARRIED TO SUB-SUMMARY, SHEET 7							7.0	10.0	6					126.5			3	25							9																					

SIGNING SUBSUMAMRY


PICKAWAY COUNTY - STATE ROUTE 361

CALCULATED
VHP
CHECKED
XXX

FAY / PIC-SSR-FY21

135
163

I:\ProjectData\07557_FAYPIC-SSR-FY21\Design\Roadway\Sheets\07557_TPOOL_PIC361.dgn 107557_SR361_TPOOL 8/24/2020 8:26:55 AM vpatel

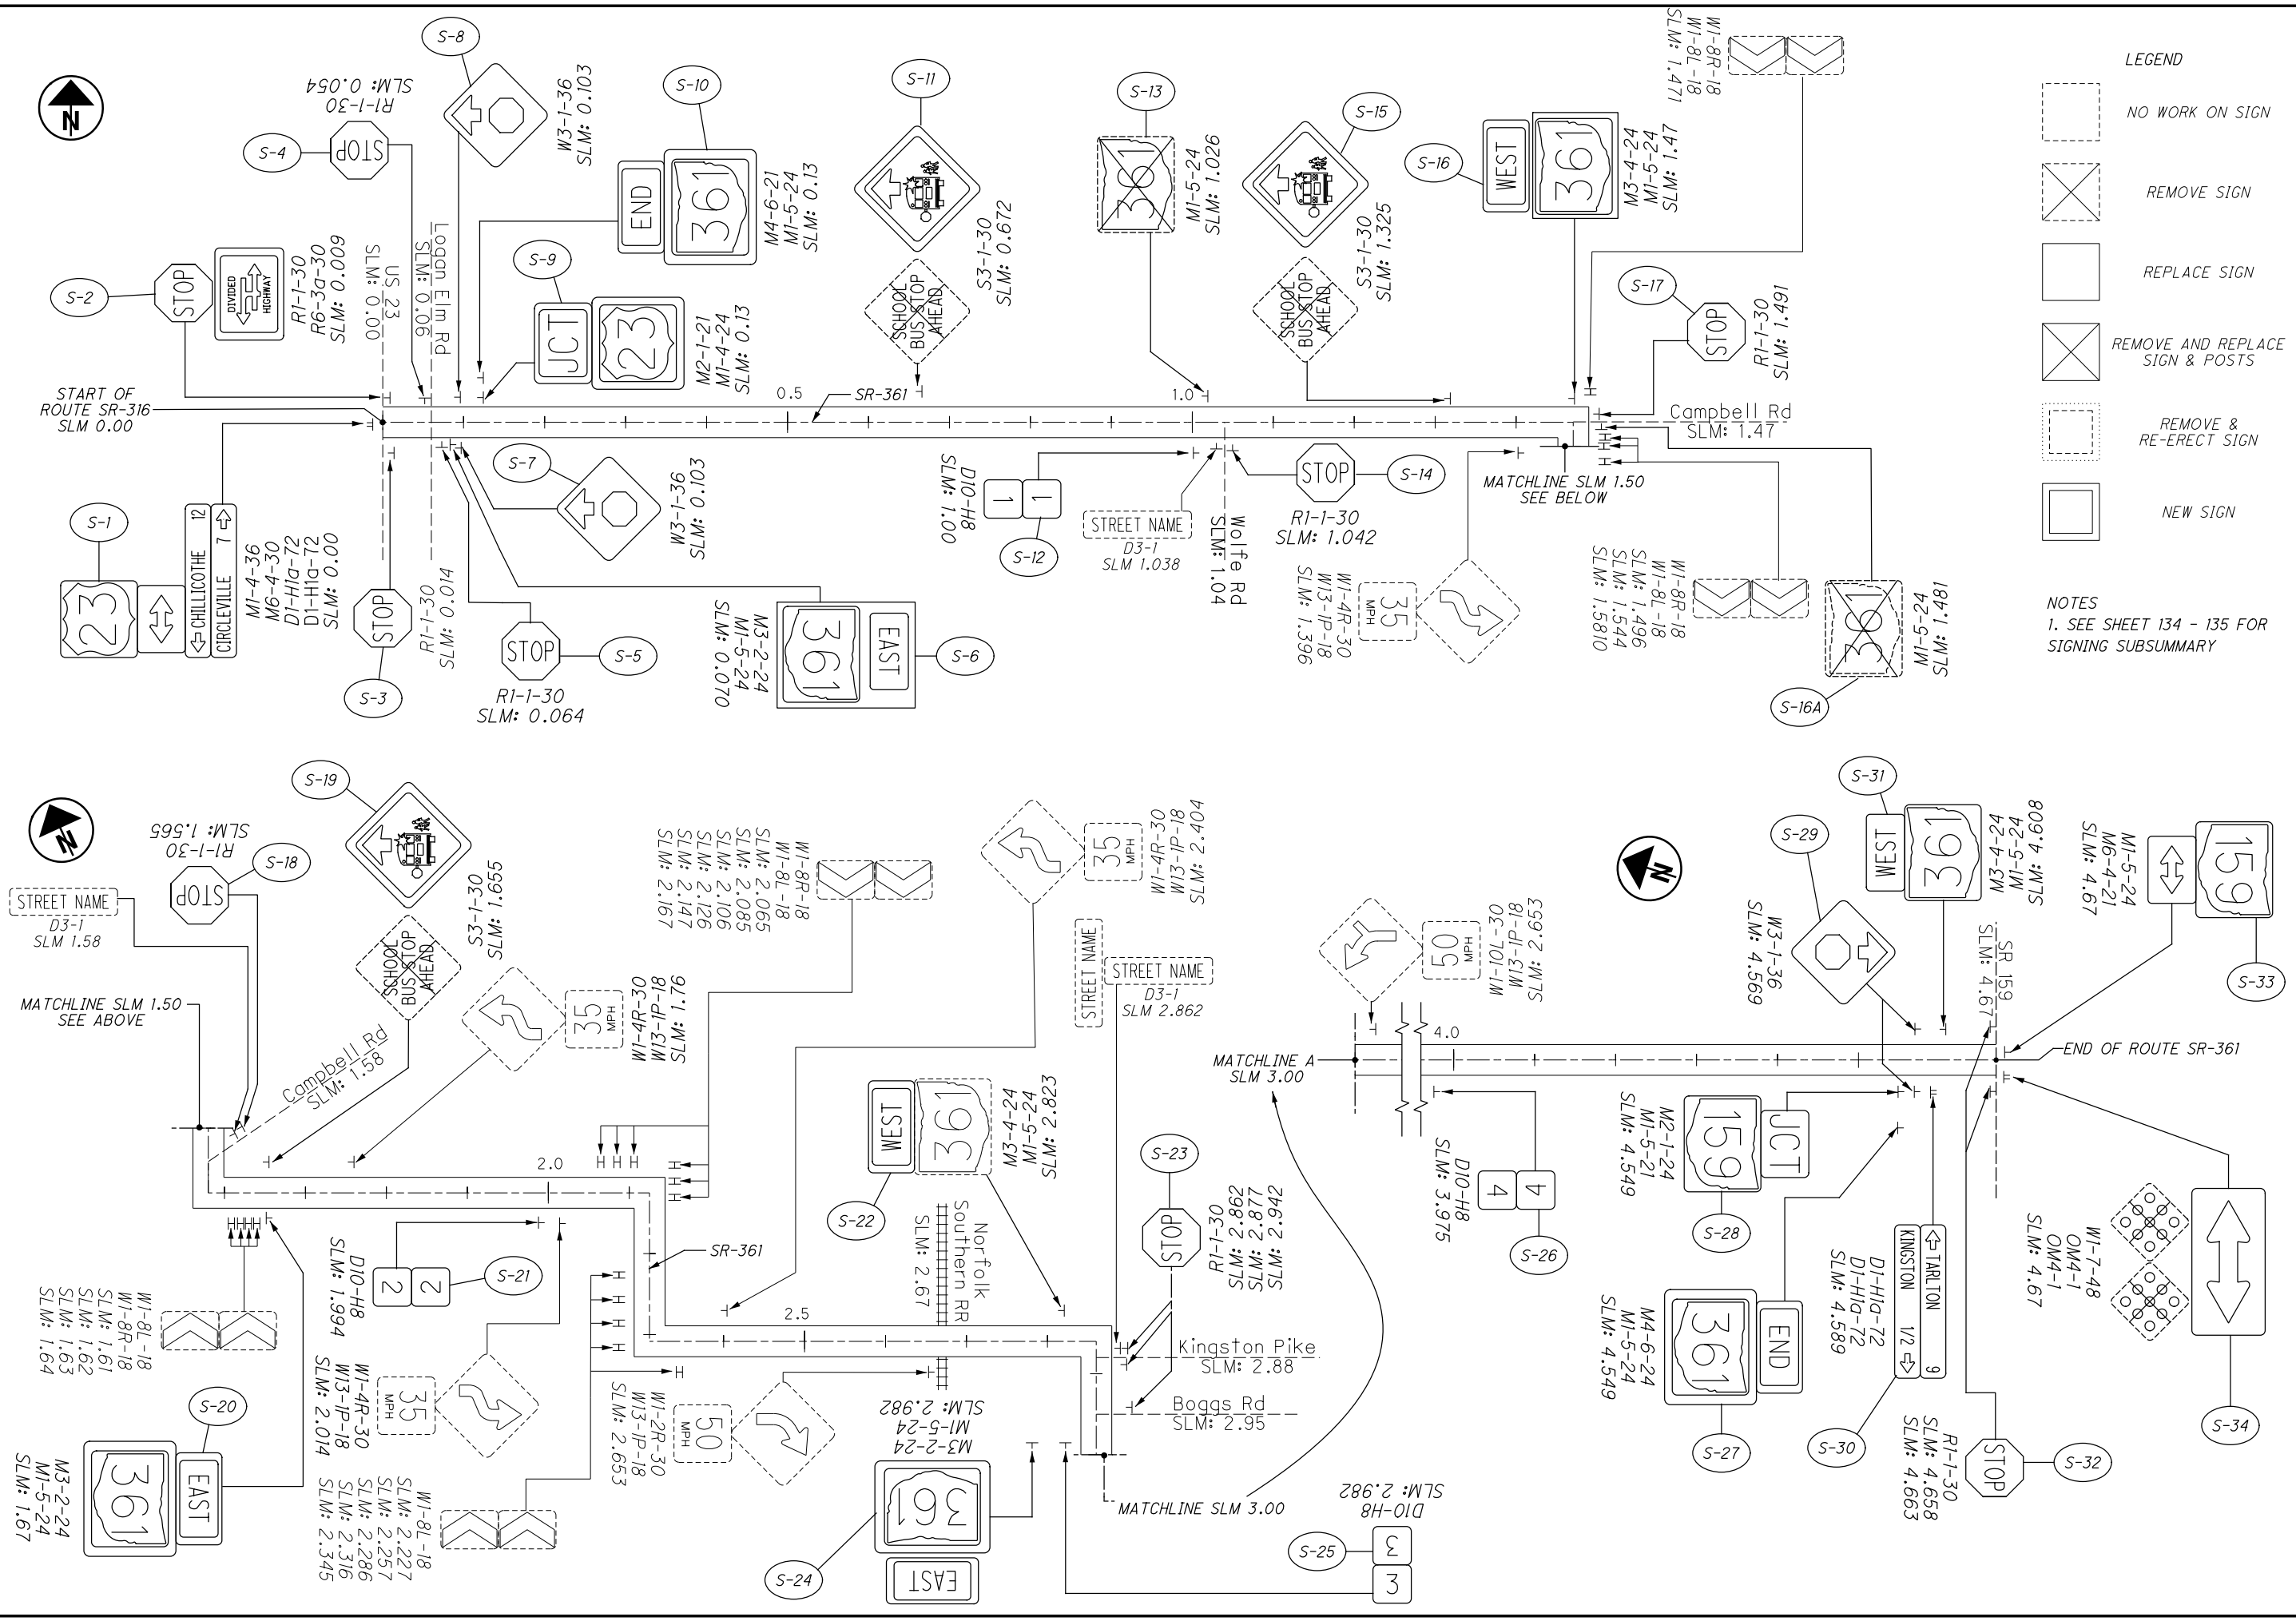


LEGEND

- NO WORK ON SIGN
- REMOVE SIGN
- REPLACE SIGN
- REMOVE AND REPLACE SIGN & POSTS
- REMOVE & RE-ERECT SIGN
- NEW SIGN

NOTES

- SEE SHEET 134 - 135 FOR SIGNING SUBSUMMARY

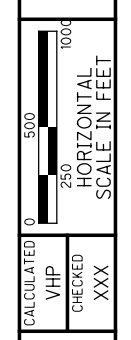

CALCULATED VHP CHECKED XXX

SIGNING PLAN
PIC-361: 0.00-4.67

FAY / PIC-SSR-FY21

SHEET NO.	REFERENCE NUMBER	LOCATION (SLM)	SIDE	NOTE	CODE	SIZE (INCHES)	630.0	630.0	630	630	630	630	630	630	630	630	630	630	630	630	630	630	630	630	HINGED					
							GROUND MOUNTED SUPPORT, No. 2 POST FT	GROUND MOUNTED SUPPORT, No. 3 POST FT	SIGN POST REFLECTOR, RED EACH	SIGN POST REFLECTOR, WHITE EACH	SIGN POST REFLECTOR, YELLOW EACH	SIGN BACKING ASSEMBLY EACH	SIGN SUPPORT ASSEMBLY, POLE MOUNTED EACH	SIGN, FLAT SHEET SQ FT	SIGN, FLAT SHEET, AS PER PLAN SQ FT	SIGN, DOUBLE FACED, MILE MARKER EACH	REMOVAL OF GROUND MOUNTED SIGN & DISPOSAL EACH	REMOVAL OF GROUND MOUNTED SIGN & RE-ERECTION, AS PER PLAN EACH	REMOVAL OF GROUND MOUNTED MAJOR SIGN & DISPOSAL EACH	REMOVAL OF GROUND MOUNTED POST SUPPORT AND DISPOSAL EACH	REMOVAL OF STRUCTURE MOUNTED SIGN AND DISPOSAL EACH	REMOVAL OF POLE MOUNTED SIGN & DISPOSAL EACH	SIGNING, MISC: REMOVAL OF POST REFLECTOR EACH							
140	S-1	0.000	LT	22	M1-4 (2)	24 X 24							4.0				1													
140	S-1	0.000	LT		M6-4	21 X 15							2.2				1													
140	S-2	0.000	LT	22	M1-4 (2)	24 X 24							4.0				1													
140	S-2	0.000	LT		M6-4	21 X 15							2.2				1													
140	S-3	0.000	LT		R1-1	30 X 30			1				6.3				1								1					
140	S-4	0.061	RT	0	D10-H8	12 X 12										1														
140	S-4	0.061	RT	0.06	D10-H8a	12 X 4	7.0	10.0					0.3																	
140	S-5	0.061	RT		M3-1	24 X 12							2.0				1													
140	S-5	0.061	RT	674	M1-5 (3)	30 X 24							5.0				1													
140	S-6	0.090	LT	STOUTVILLE, 3	D1-H1a	72 X 12							6.0				1													
140	S-6	0.090	LT	AMANDA, 6	D1-H1a	72 X 12							6.0				1													
140	S-6	0.090	LT	LANCASTER, 15	D1-H1a	72 X 12							6.0				1													
140	S-7	0.142	RT		W3-1	36 X 36					1		9.0				1									1				
140	S-7	0.142	LT		W3-1	36 X 36					1		9.0				1									1				
	S-8			NOT USED													1													
140	S-9	0.210	LT		M2-1	21 X 15							2.2				1													
140	S-9	0.210	LT	22	M1-4 (2)	24 X 24							4.0				1													
140	S-10	0.210	LT		M4-6	24 X 12							2.0																	
140	S-10	0.210	LT	674	M1-5 (3)	30 X 24	7.0	10.0					5.0																	
140	S-11	0.278	LT		R1-1	30 X 30			1				6.3				1									1				
140	S-12	0.413	LT		R1-1	30 X 30			1				6.3				1									1				
140	S-13	1.000	RT	1	D10-H8	12 X 12										1	1													
140	S-14	1.218	LT		R1-1	30 X 30			1				6.3				1										1			
140	S-15	1.583	RT		S3-1	30 X 30							6.3				1													
140	S-16	1.702	RT		R1-1	30 X 30			1				6.3				1										1			
140	S-17	1.846	LT		S3-2	36 X 36							9.0				1													
140	S-18	1.702	LT		R1-1	30 X 30			1				6.3				1										1			
140	S-19	2.000	RT	2	D10-H8	12 X 12										1	1													
140	S-20	2.555	RT		W3-1	36 X 36					1		9.0				1										1			
140	S-20	2.555	LT		W3-1	36 X 36					1		9.0				1										1			
140	S-21	2.594	RT		M2-1	21 X 15							2.2																	
140	S-21	2.594	RT	188	M1-5 (3)	30 X 24	7.0	10.0					5.0																	
140	S-22	2.609	RT	CANAL WINCHESTER, 15	D1-H1a	72 X 12							6.0				1													
140	S-23	2.619	LT		M3-3	24 X 12							2.0				1													
140	S-23	2.619	LT	674	M1-5 (3)	30 X 24							5.0				1													
140	S-24	2.690	LT	188	M1-5 (3)	30 X 24							5.0				1													
140	S-24	2.690	LT		M6-4	21 X 15							2.2				1													
140	S-25	2.700	RT		R1-1	36 X 36			1				9.0				1										1			
140	S-25	2.700	RT		W4-4P	24 X 12							2.0				1													
140	S-26	2.700	LT		R1-1	36 X 36			1				9.0				1										1			
140	S-26	2.700	LT		W4-4P	24 X 12							2.0				1													
140	S-27	2.729	RT	188	M1-5 (3)	30 X 24							5.0				1													
140	S-27	2.729	RT		M6-4	21 X 15							2.2				1													
140	S-28	2.795	LT	AMANDA, 9	D1-H1a	72 X 12							6.0				1													
140	S-28	2.795	LT	LANCASTER, 13	D1-H1a	72 X 12							6.0				1													
140	S-28	2.795	LT	CIRCLEVILLE, 8	D1-H1a	72 X 12							6.0				1													
140	S-29	2.825	LT		M2-1	21 X 15							2.2																	
140	S-29	2.825	LT	188	M1-5 (3)	30 X 24	7.0	10.0					5.0																	
140	S-30	2.825	RT		M3-1	24 X 12							2.0				1													
140	S-30	2.825	RT	674	M1-5 (3)	30 X 24							5.0				1													
																	1													
TOTALS CARRIED TO SUB-SUMMARY, SHEET 7							28.0	40.0	8		4		228.8		3	43											12			

I:\Project\07557_FAYPIC-SSR-FY2\Design\Roadway\Sheets\07557_T000_PIC674.dgn 107557_T0002_SR674 8/24/2020 8:26:56 AM vpatel


SHEET NO.	REFERENCE NUMBER	LOCATION (SLM)	SIDE	NOTE	CODE	SIZE (INCHES)	630.0	630.0	630	630	630	630	630	630	630	630	630	630	630	630	630	630	630	HINGED					
							GROUND MOUNTED SUPPORT, No. 2 POST FT	GROUND MOUNTED SUPPORT, No. 3 POST FT	SIGN POST REFLECTOR, RED EACH		SIGN POST REFLECTOR, WHITE EACH		SIGN POST REFLECTOR, YELLOW EACH		SIGN BACKING ASSEMBLY EACH		SIGN SUPPORT ASSEMBLY, POLE MOUNTED SQ FT		SIGN, FLAT SHEET SQ FT		SIGN, DOUBLE FACED, MILE MARKER EACH		REMOVAL OF GROUND MOUNTED SIGN & DISPOSAL EACH		REMOVAL OF GROUND MOUNTED SIGN & RE-ERECTION, AS PER PLAN EACH		REMOVAL OF GROUND MOUNTED MAJOR SIGN & DISPOSAL EACH		REMOVAL OF GROUND MOUNTED POST SUPPORT AND DISPOSAL EACH
140	S-31	2.855	LT		W3-1	36 X 36					1			9.0		1								1					
140	S-31	2.855	RT		W3-1	36 X 36					1			9.0		1								1					
140	S-32	2.997	RT	3	D10-H8	12 X 12										1								1					
140	S-33	3.142	RT		R1-1	30 X 30				1				6.3		1								1					
140	S-34	3.200	LT		S3-1	30 X 30								6.3		1								1					
140	S-35	3.319	LT		R1-1	30 X 30				1				6.3		1								1					
140	S-36	3.997	RT	4	D10-H8	12 X 12										1	1												
141	S-37	4.990	LT		M3-3	24 X 12								2.0															
141	S-37	4.990	LT	674	M1-5 (3)	30 X 24	7.0	10.0						5.0															
141	S-38	4.999	RT	5	D10-H8	12 X 12		10.0								1													
141	S-39	5.007	LT		R1-1	30 X 30				1				6.3		1								1					
141	S-40	5.023	RT		R1-1	30 X 30				1				6.3		1								1					
141	S-41	5.040	RT		M3-1	24 X 12								2.0															
141	S-41	5.040	RT	674	M1-5 (3)	30 X 24	7.0	10.0						5.0															
141	S-42	5.066	RT		S3-1	30 X 30								6.3		1													
141	S-43	5.809	RT		M2-1	21 X 15								2.2		1													
141	S-43	5.809	RT	752	M1-5 (3)	30 X 24								5.0		1													
141	S-43	5.809	RT		M5-1 (L)	21 X 15								2.2															
141	S-44	5.867	LT		W2-1	36 X 36								9.0		1													
141	S-44	5.867	LT	SR 752, Royalton Rd	W16-H8ap	36 X 15								3.8		1													
141	S-45	5.890	LT		M3-3	24 X 12								2.0		1													
141	S-45	5.890	LT	674	M1-5 (3)	30 X 24								5.0		1													
141	S-46	5.935	RT	752	M1-5 (3)	30 X 24								5.0		1													
141	S-46	5.935	RT		M6-1 (L)	21 X 15								2.2		1													
141	S-47	5.935	LT	752	M1-5 (3)	30 X 24								5.0		1													
141	S-47	5.935	LT		M6-1 (R)	21 X 15								2.2		1													
141	S-48	6.000	RT		M3-1	24 X 12								2.0		1													
141	S-48	6.000	RT	674	M1-5 (3)	30 X 24								5.0		1													
141	S-49	6.000	RT	6	D10-H8	12 X 12		10.0								1	1												
141	S-50	6.015	LT		W2-1	36 X 36								9.0		1													
141	S-50	6.015	LT	Royalton Rd, SR 752	W16-H8ap	36 X 15								3.8		1													
141	S-51	6.065	LT		M2-1	21 X 15								2.2		1													
141	S-51	6.065	LT	752	M1-5 (3)	30 X 24								5.0		1													
141	S-51	6.065	LT		M5-1 (R)	21 X 15								2.2		1													
141	S-52	7.000	RT	7	D10-H8	12 X 12										1	1												
141	S-53	7.783	RT		W2-1	30 X 30								6.3		1													
141	S-53	7.783	RT	MARCY RD	W16-H8ap	36 X 15								3.8		1													
141	S-54	7.859	LT		M3-3	24 X 12								2.0															
141	S-54	7.859	LT	674	M1-5 (3)	30 X 24								5.0		1													
141	S-55	7.828	RT		D7-H1A	72 X 24								72 X 24		1													
141	S-55	7.828	RT		SPECIAL											1													
141	S-56	7.874	RT	MARCY	I-H2d	48 X 24								8.0		1													
141	S-57	7.918	LT		R1-1	30 X 30				1				6.3		1								1					
141	S-58	7.922	RT		R1-1	30 X 30				1				6.3		1								1					
141	S-59	7.960	RT		M3-1	24 X 12								2.0															
141	S-59	7.960	RT	674	M1-5 (3)	30 X 24	7.0	10.0						5.0															
142	S-60	8.000	RT	8	D10-H8	12 X 12		10.0								1													
142	S-61	8.014	LT	SLATE RUN WETLAND WILDLIFE REFUGE	D7-H1a	72 X 12								6.0		1													
142	S-62	8.440	LT	MARCY	I-H2d	48 X 24								8.0		1													
TOTALS CARRIED TO SUB-SUMMARY, SHEET 7							21.0	60.0	6		2			201.3	6	39									8				

CALCULATED VHP CHECKED XXX
SIGNING SUBSUMAMRY PICKAWAY COUNTY - STATE ROUTE 674
FAY / PIC - SSR - FY21
138
163


I:\ProjectData\07557_FAYPIC-SSR-FY21\Design\Roadway\Sheets\07557_T000_PIC674.dgn 07557_T0003_SR674 8/24/2020 8:26:56 AM vpatel

SHEET NO.	REFERENCE NUMBER	LOCATION (SLM)	SIDE	NOTE	CODE	SIZE (INCHES)	630.0	630.0	630	630	630	630	630	630	630	630	630	630	630	630	630	630	HINGED
							GROUND MOUNTED SUPPORT, No. 2 POST FT	GROUND MOUNTED SUPPORT, No. 3 POST FT	SIGN POST REFLECTOR, RED EACH		SIGN POST REFLECTOR, WHITE EACH	SIGN POST REFLECTOR, YELLOW EACH	SIGN BACKING ASSEMBLY EACH	SIGN SUPPORT ASSEMBLY, POLE MOUNTED EACH	SIGN, FLAT SHEET SQ FT	SIGN, FLAT SHEET, AS PER PLAN SQ FT	SIGN, DOUBLE FACED, MILE MARKER EACH	REMOVAL OF GROUND MOUNTED SIGN & DISPOSAL EACH	REMOVAL OF GROUND MOUNTED SIGN & RE-ERECTION, AS PER PLAN EACH	REMOVAL OF GROUND MOUNTED MAJOR SIGN & DISPOSAL EACH	REMOVAL OF GROUND MOUNTED POST SUPPORT AND DISPOSAL EACH	REMOVAL OF STRUCTURE MOUNTED SIGN AND DISPOSAL EACH	
142	S-63	8.070	LT		W2-1	30 X 30							6.3			1							
142	S-63	8.070	LT	MARCY RD	W16-H8P	36 X 8							2.0			1							
142	S-64	8.399	LT	SLATE RUN METRO PARK & HIST. FARM	SPECIAL											1			1				
142	S-65	8.908	LT		R1-1	30 X 30			1				6.3			1						1	
142	S-66	8.962	RT		R1-1	30 X 30			1				6.3			1						1	
142	S-67	9.000	RT	9	D10-H8	12 X 12									1	1							
142	S-68	9.830	RT		W2-2L	30 X 30							6.3			1							
142	S-69	9.418	LT		R1-1	30 X 30			1				6.3			1						1	
142	S-70	9.918	LT		R1-1	30 X 30			1				6.3			1						1	
142	S-71	10.000	RT	10	D10-H8	12 X 12									1	1							
142	S-72	10.052	LT		W2-2R	30 X 30							6.3			1							
142	S-73	10.092	RT		W1-5L	30 X 30							6.3			1							
142	S-73	10.092	RT	35	W13-1P	18 X 18										1							
142	S-74	10.109	LT		W1-8L	18 X 24				1			3.0			1						1	
142	S-74	10.109	LT		W1-8R	18 X 24				1			3.0			1						1	
142	S-74	10.139	LT		W1-8L	18 X 24				1			3.0			1						1	
142	S-74	10.139	LT		W1-8R	18 X 24				1			3.0			1						1	
142	S-75	10.327	LT		W3-1	36 X 36				1			9.0			1						1	
142	S-76	10.244	LT		W1-5L	30 X 30							6.3			1							
142	S-76	10.244	LT	35	W13-1P	18 X 18							2.3			1							
142	S-77	10.364	RT		S3-1	30 X 30							6.3			1							
142	S-78	10.659	LT		S3-1	30 X 30							6.3			1							
142	S-79	10.764	RT		S3-1	30 X 30							6.3			1							
142	S-80	10.817	LT	55	R2-1	24 X 30							5.0			1							
142	S-81	10.925	RT		R2-1	24 X 30							5.0			1							
142	S-82	10.930	LT	ENTER Pickaway Co., LEAVE Franklin Co.	I-H2f	48 X 24							8.0			1							
TOTALS CARRIED TO SUB-SUMMARY, SHEET 7									4		5		118.9		2	26			1			9	

CALCULATED VHP	CHECKED XXX	SIGNING SUBSUMAMRY PICKAWAY COUNTY - STATE ROUTE 674	FAY / PIC-SSR-FY21	139
				163

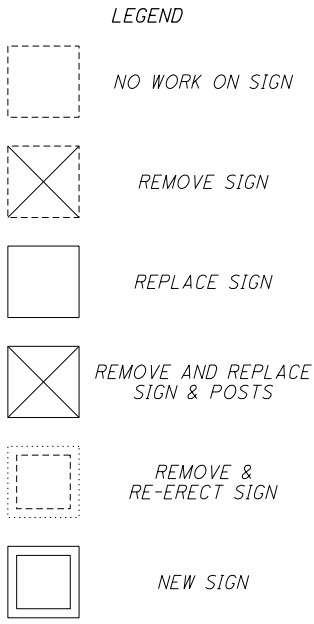


NOTES
 1. SEE SHEET 137 - 139 FOR SIGNING SUBSUMMARY

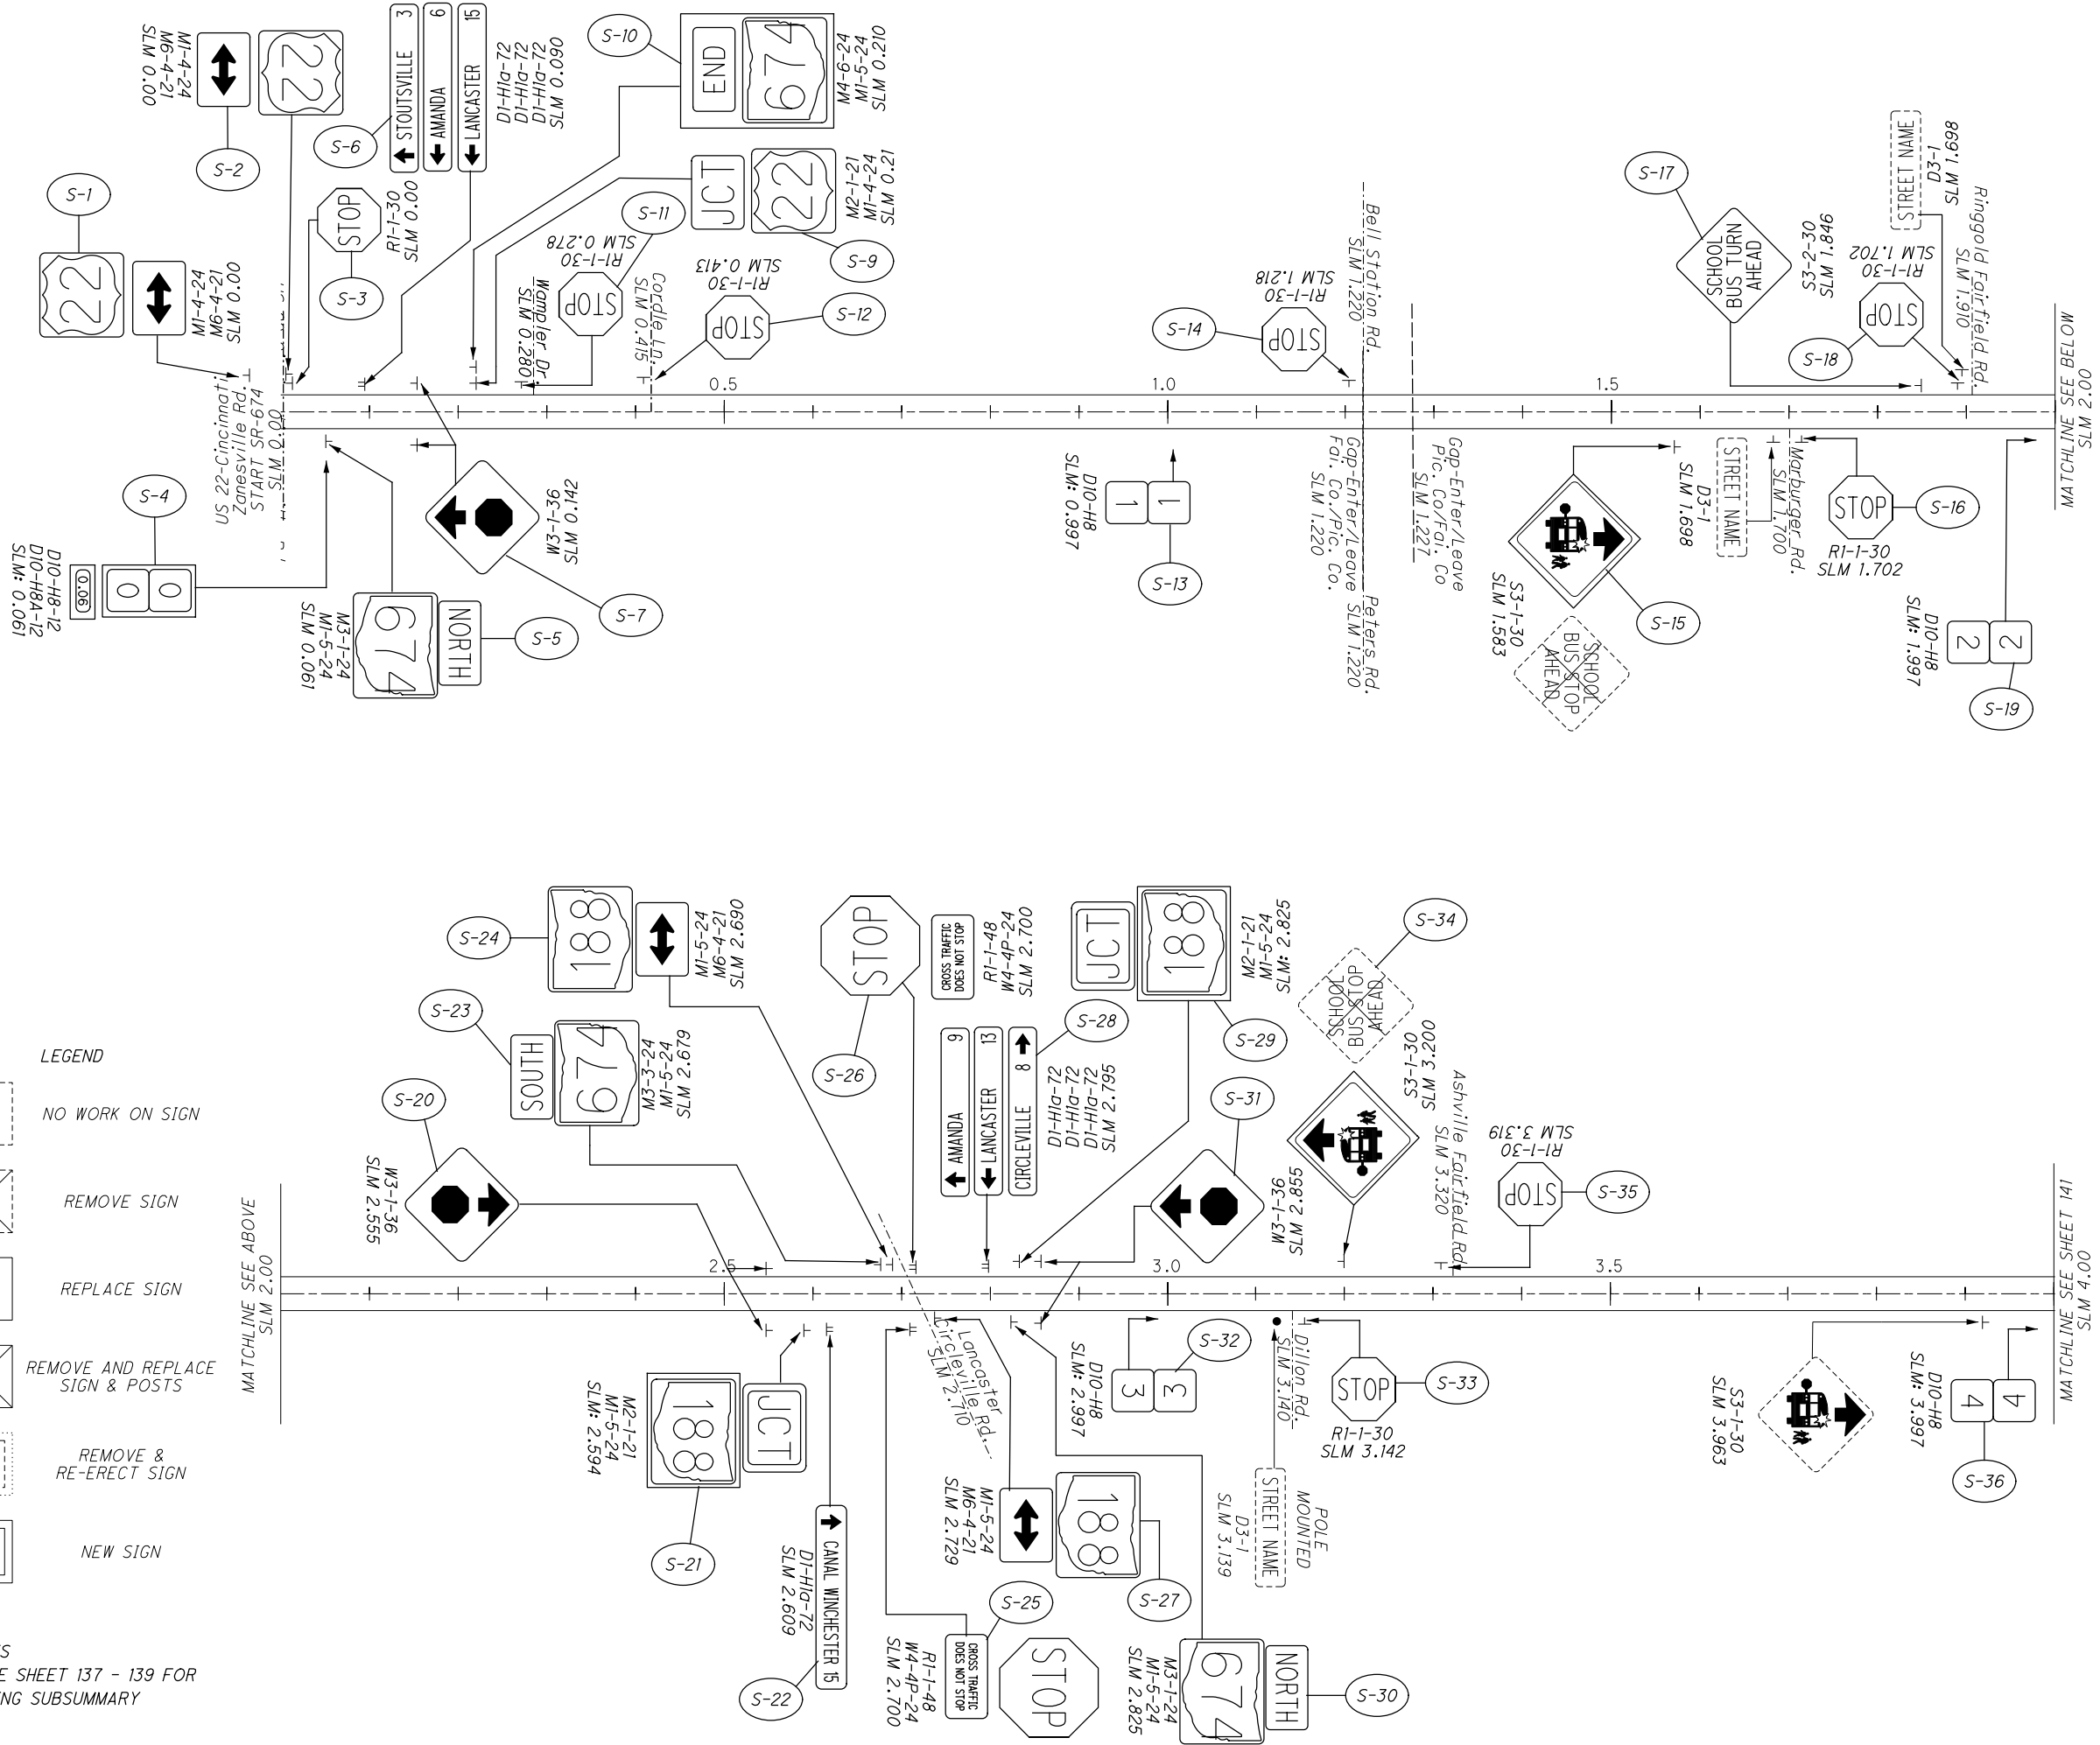


CALCULATED	0
VHP	1000
CHECKED	XXX

SIGNING PLAN
PIC-674: 0.00-4.00


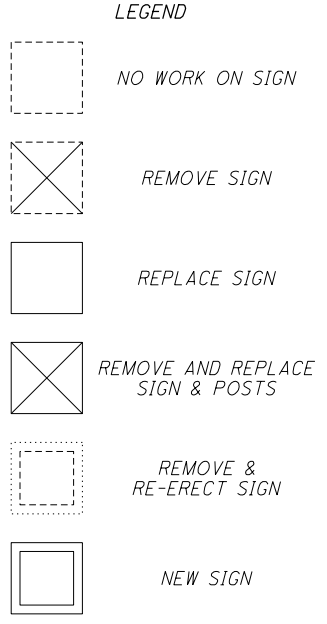


NOTES
 1. SEE SHEET 137 - 139 FOR SIGNING SUBSUMMARY

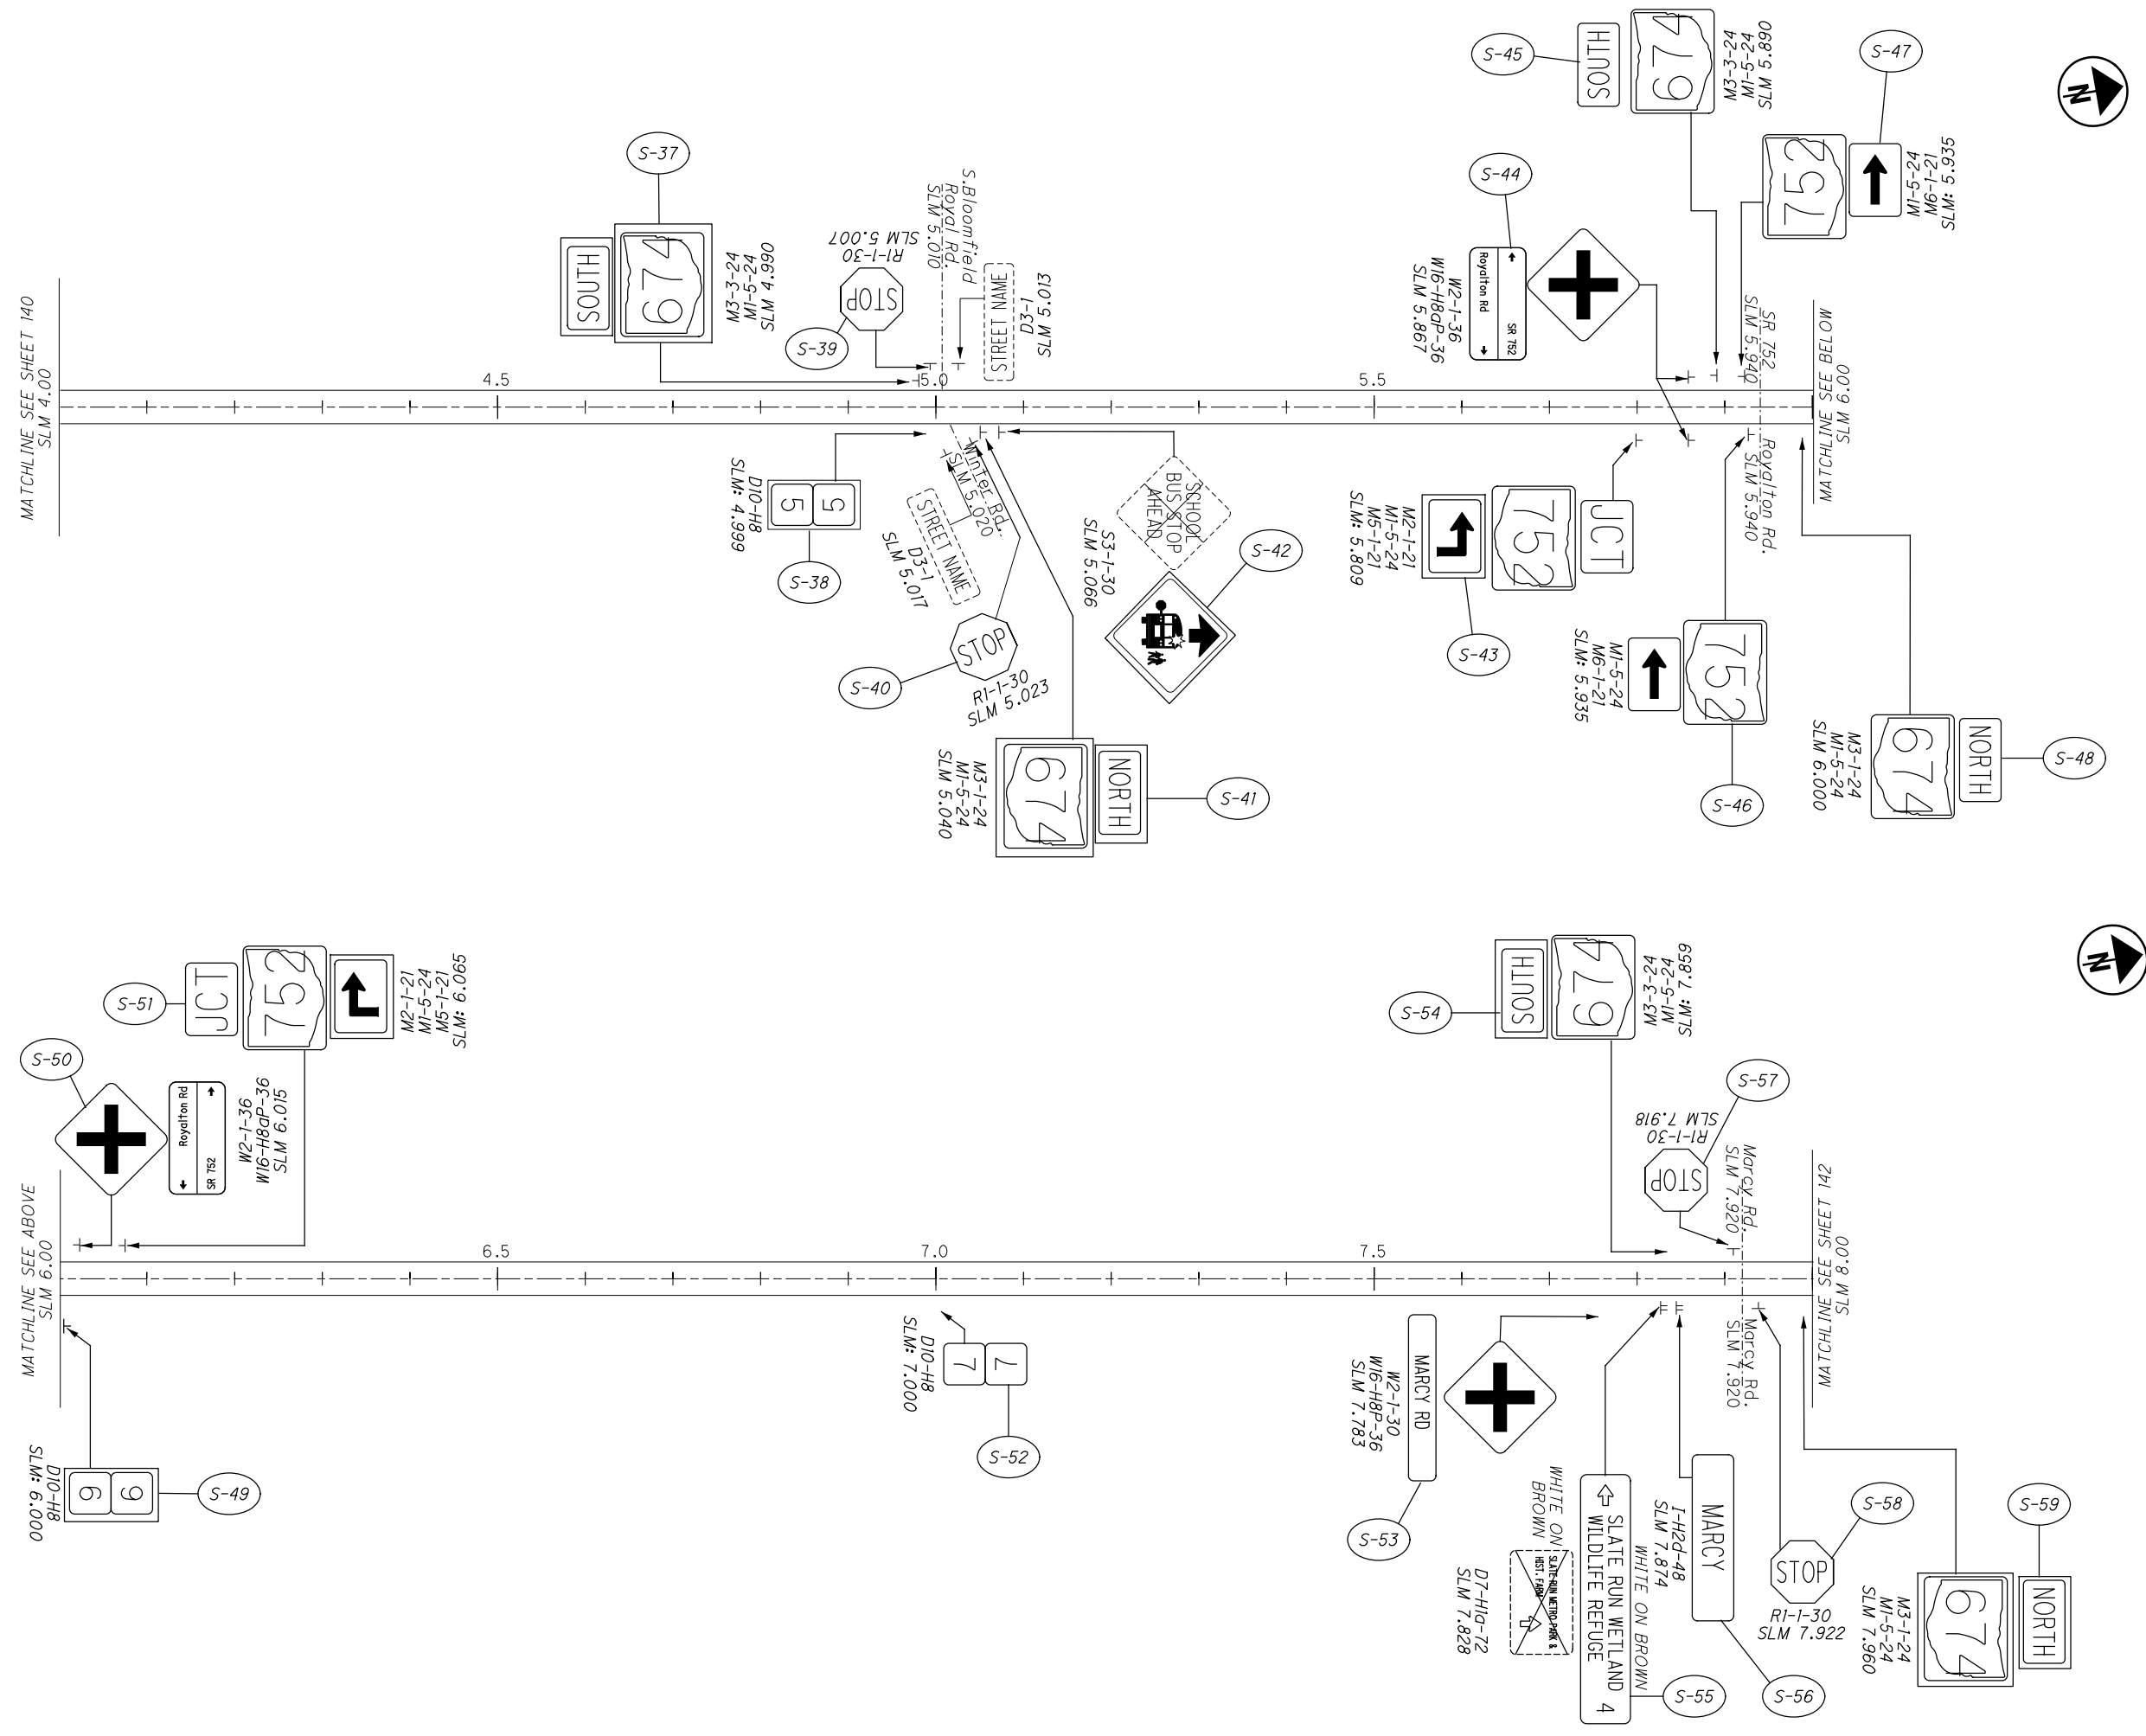

CALCULATED	VHP	CHECKED	XXX
HORIZONTAL SCALE IN FEET			

SIGNAGE PLAN
PIC-674: 4.00-8.00

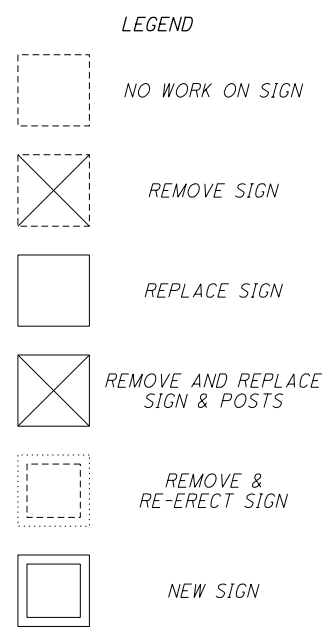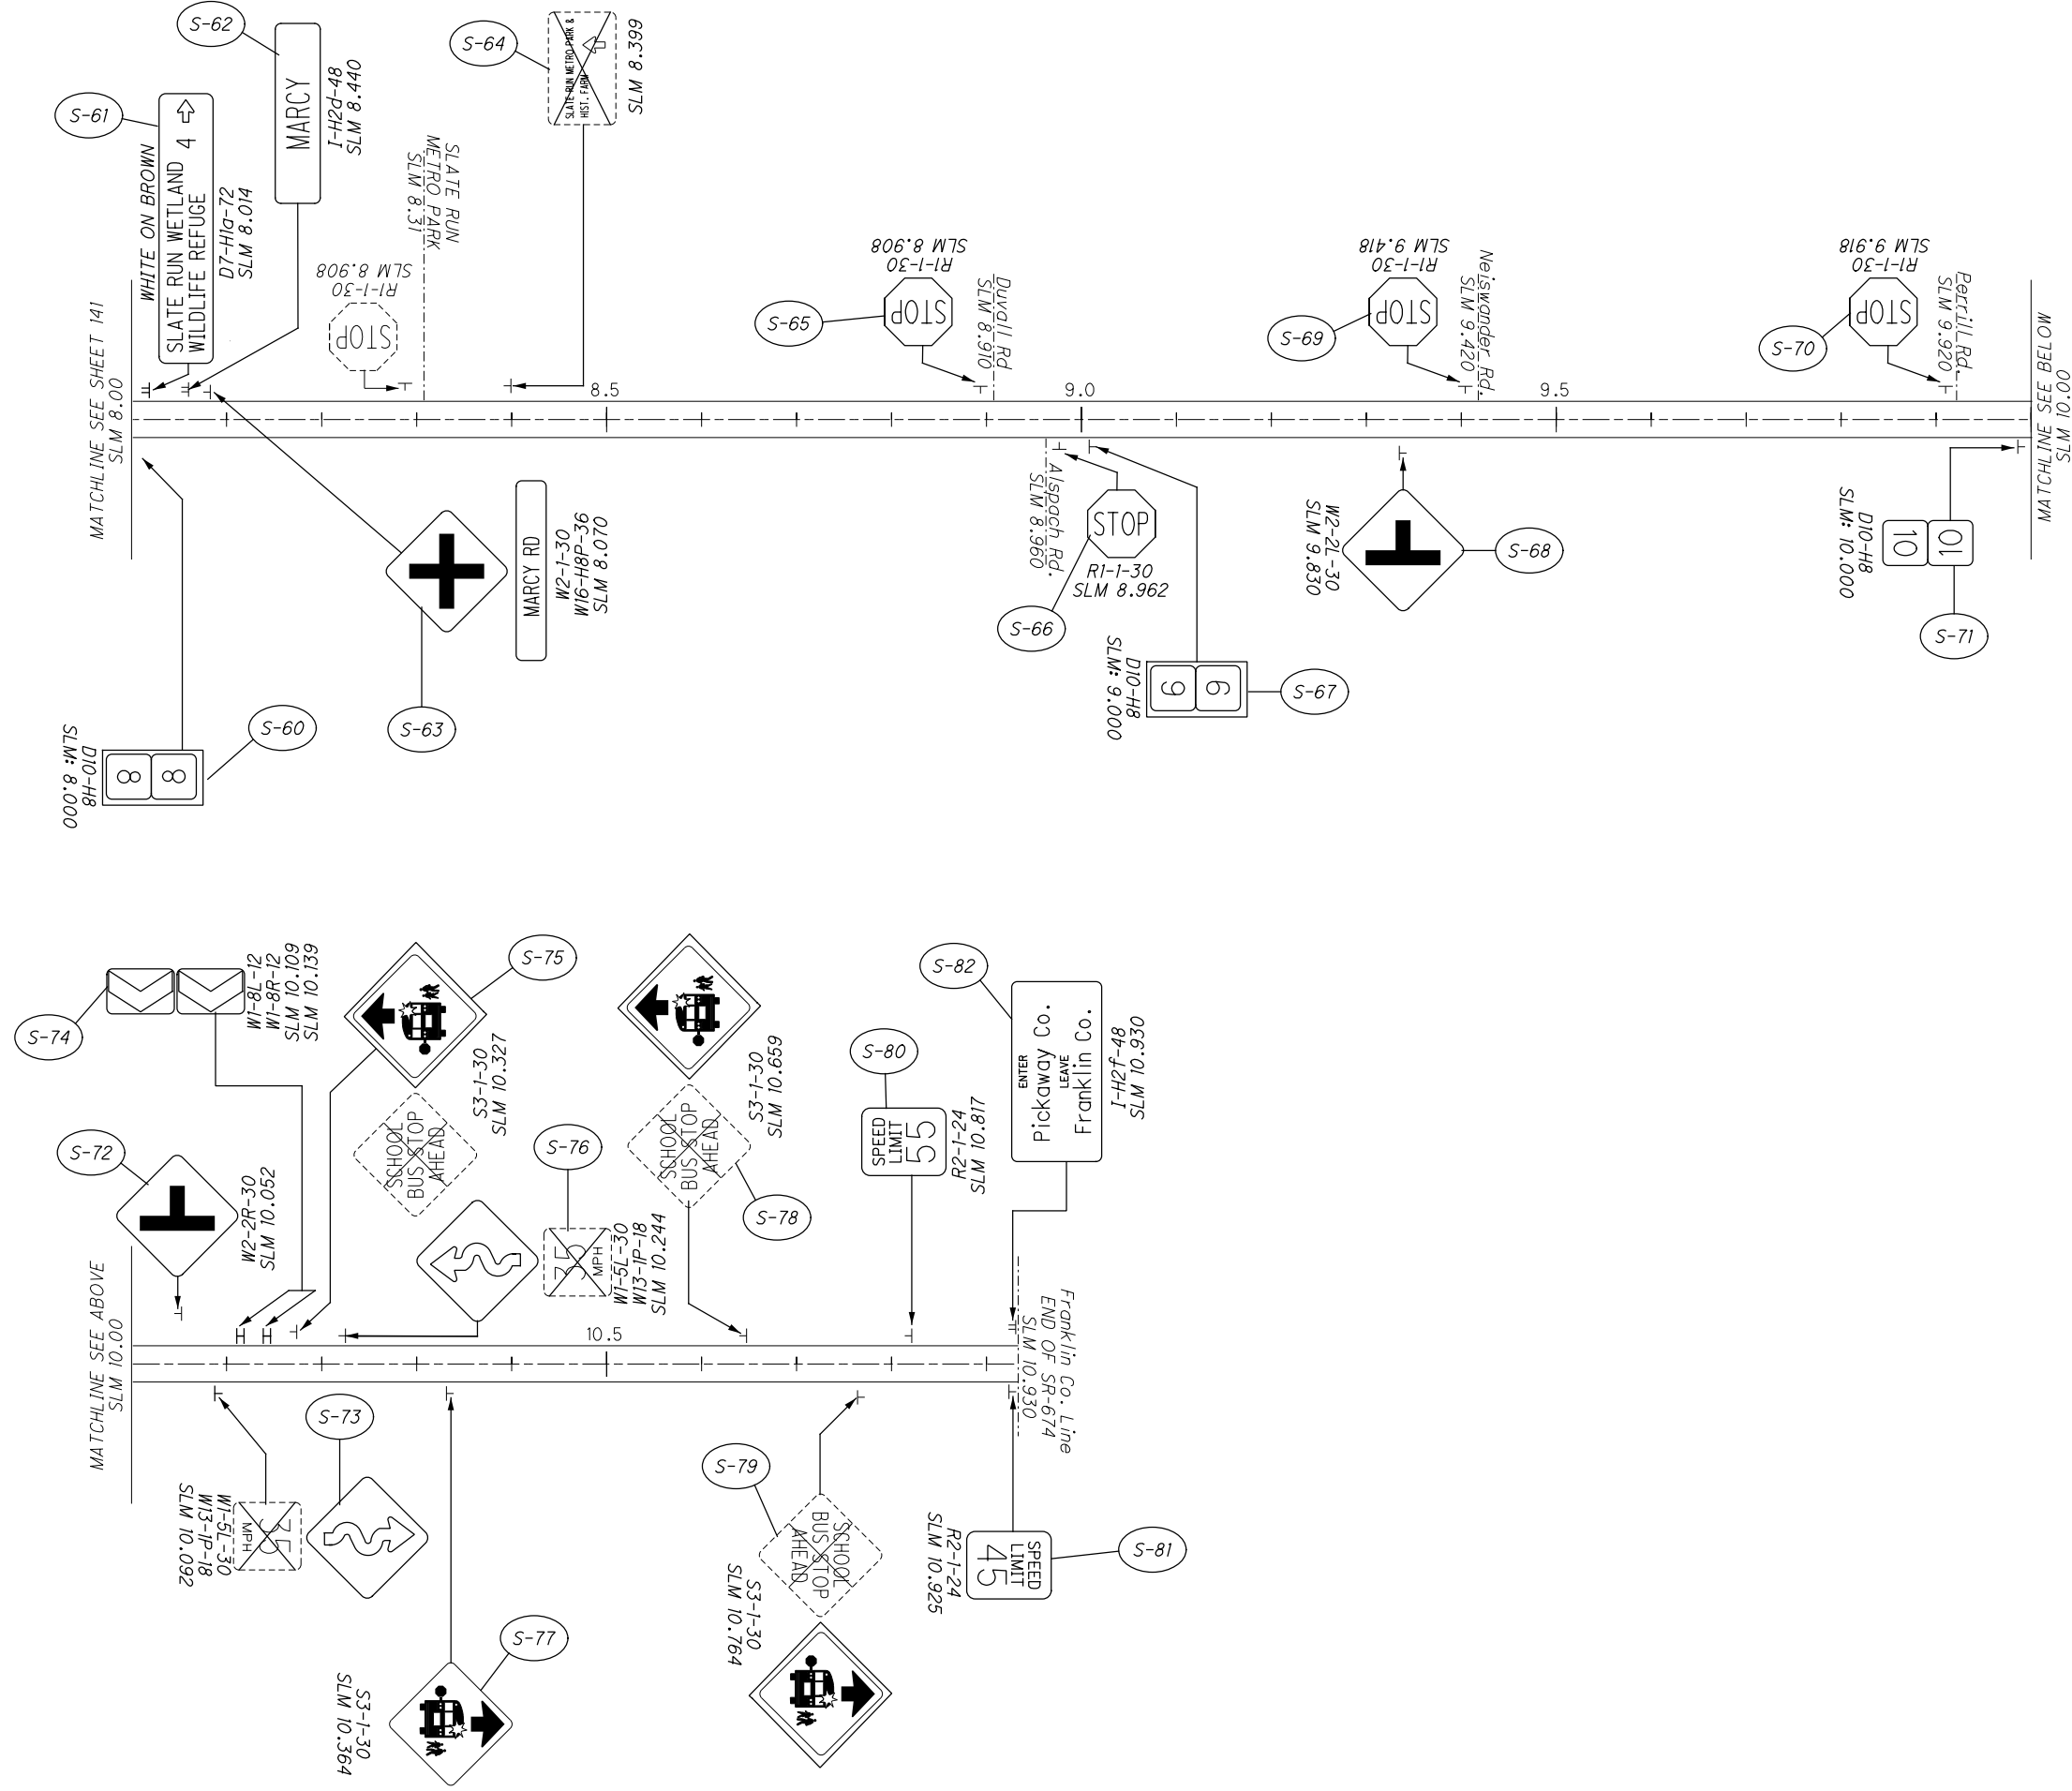

NOTES
 1. SEE SHEET 137 - 139 FOR SIGNING SUBSUMMARY



FAY / PIC-SSR-FY21		SIGNAGE PLAN PIC-674: 8.00-10.93	
CALCULATED VHP CHECKED XXX	0 500 1000 HORIZONTAL SCALE IN FEET		
142 163			

I:\Project\07557_FAYPIC-SSR-FY21\Design\Roadway\Sheets\07557_T000_PIC752.dgn 10/24/2020 8:26:59 AM vpatel

SHEET NO.	REFERENCE NUMBER	LOCATION (SLM)	SIDE	NOTE	CODE	SIZE (INCHES)	630.0	630.0	630	630	630	630	630	630	630	630	630	630	630	630	630	630				
							GROUND MOUNTED SUPPORT, No. 2 POST FT	GROUND MOUNTED SUPPORT, No. 3 POST FT	SIGN POST REFLECTOR, RED EACH	SIGN POST REFLECTOR, WHITE EACH	SIGN POST REFLECTOR, YELLOW EACH	SIGN BACKING ASSEMBLY EACH	SIGN SUPPORT ASSEMBLY, POLE MOUNTED EACH	SIGN, FLAT SHEET SQ FT	SIGN, FLAT SHEET, AS PER PLAN SQ FT	SIGN, DOUBLE FACED, MILE MARKER EACH	REMOVAL OF GROUND MOUNTED SIGN & DISPOSAL EACH	REMOVAL OF GROUND MOUNTED SIGN & RE-ERECTION, AS PER PLAN EACH	REMOVAL OF GROUND MOUNTED MAJOR SIGN & DISPOSAL EACH	REMOVAL OF GROUND MOUNTED POST SUPPORT AND DISPOSAL EACH	REMOVAL OF STRUCTURE MOUNTED SIGN AND DISPOSAL EACH	REMOVAL OF POLE MOUNTED SIGN & DISPOSAL EACH	SIGNING, MISC: REMOVAL OF POST REFLECTOR EACH	HINGED		
147	S-1	0.000	LT	22	M1-4 (2)	24 X 24							4.0			1										
147	S-1	0.000	LT		M6-4	21 X 15							2.2			1										
147	S-2	0.000	RT	22	M1-4 (2)	24 X 24										1					1					
147	S-2	0.000	RT		M6-4	21 X 15										1										
147	S-3	0.032	RT		W8-13	36 X 36																				
147	S-4	0.042	RT		M3-2	24 X 12							2.0			1										
147	S-4	0.042	RT	752	M1-5 (3)	30 X 24							5.0			1										
147	S-5	0.087	LT	CIRCLEVILLE, 9	D1-H1a	72 X 12							6.0			1										
147	S-5	0.087	LT	COLUMBUS, 17	D1-H1a	72 X 12							6.0			1										
147	S-6	0.112	LT		M4-6	24 X 12							2.0													
147	S-6	0.112	LT	752	M1-5 (3)	30 X 24	7.0	10.0					5.0													
147	S-7	0.112	LT		M2-1	21 X 15							2.2			1										
147	S-7	0.112	LT	23	M1-4 (2)	24 X 24							4.0			1										
147	S-8	0.125	LT		W3-3	36 X 36							9.0			1										
147	S-9	0.278	RT	55	R2-1	24 X 30							5.0			1										
147	S-10	0.997	RT	1	D10-H8	12 X 12										1	1									
147	S-11	1.032	LT		R1-1	30 X 30				1			6.3			1										
147	S-12	1.182	RT		W8-18	36 X 36							9.0			1										
147	S-13	1.238	RT		R1-1	30 X 30				1			6.3			1										
147	S-14	1.278	RT	13'-9"	W12-2	36 X 36							9.0			1										
147	S-15	1.344	RT		OM-3R	36 X 12							3.0			1										
147	S-16	1.344	LT		OM-3L	36 X 12							3.0			1										
147	S-17	1.353	LT		OM-3L	36 X 12							3.0			1										
147	S-18	1.353	RT		OM-3R	36 X 12							3.0			1										
147	S-19	1.424	LT	13'-9"	W12-2	36 X 36							9.0			1										
147	S-20	1.444	RT		W10-1	36" RADIUS							7.1			1										
147	S-21	1.474	RT		W3-5	36 X 36							9.0			1										
148	S-22	1.519	LT		W8-18	36 X 36							9.0			1										
148	S-23	1.560	LT	55	R2-1	24 X 30							5.0			1										
148	S-24	1.705	LT		W10-1	36" RADIUS							7.1			1										
148	S-25	1.720	RT		M2-1	21 X 15							2.2			1										
148	S-25	1.720	RT	316	M1-5 (3)	30 X 24							5.0			1										
148	S-25	1.720	RT		M5-1 (R)	21 X 15							2.2													
148	S-26	1.756	RT		R3-H8bh	36 X 30							7.5			1										
148	S-27	1.746	RT		R1-1	30 X 30				1			6.3			1										
148	S-28	1.781	LT		M3-4	24 X 12							2.0			1										
148	S-28	1.781	LT	752	M1-5 (3)	30 X 24							5.0			1										
148	S-29	1.800	LT	316	M1-5 (3)	30 X 24							5.0			1										
148	S-29	1.800	LT		M6-1 (L)	21 X 15							2.2			1										
148	S-30	1.801	RT		R3-H8bh	36 X 30							7.5			1										
148	S-31	1.801	RT		M3-4	24 X 12							2.0			1										
148	S-31	1.801	RT	316	M1-5 (3)	30 X 24							5.0			1										
148	S-31	1.801	RT		M6-1 (R)	21 X 15							2.2			1										
148	S-32	1.820	LT		R3-H8bh	36 X 30							7.5			1										
148	S-32	1.871	LT		R3-H8bh	36 X 30							7.5			1										
148	S-33	1.851	RT		M3-2	24 X 12							2.0			1										
148	S-33	1.851	RT	752	M1-5 (3)	30 X 24							5.0			1										
148	S-34	1.871	RT		S1-1	36 X 36							9.0			1										
148	S-34	1.871	RT		S4-3P	24 X 8							1.4			1										
148	S-34	1.871	RT		W16-9P	24 X 12							2.0													
TOTALS CARRIED TO SUB-SUMMARY, SHEET 7							7.0	10.0	3					229.7	9	1	46			1					3	

CALCULATED VHP	CHECKED XXX	SIGNING SUBSUMAMRY PICKAWAY COUNTY - STATE ROUTE 752	FAY / PIC - SSR - FY21	143
				163

I:\Project\07557-FAYPIC-SSR-FY2\Design\Roadway\Sheets\07557_T000_PIC752.dgn 07557_T0002_SRF752 8/24/2020 8:26:59 AM vpd\tel

SHEET NO.	REFERENCE NUMBER	LOCATION (SLM)	SIDE	NOTE	CODE	SIZE (INCHES)	630.0	630.0	630	630	630	630	630	630	630	630	630	630	630	630	630	630	630	HINGED	CALCULATED VHP	CHECKED XXX					
							GROUND MOUNTED SUPPORT, No. 2 POST FT	GROUND MOUNTED SUPPORT, No. 3 POST FT	SIGN POST REFLECTOR, RED EACH		SIGN POST REFLECTOR, WHITE EACH		SIGN POST REFLECTOR, YELLOW EACH		SIGN BACKING ASSEMBLY EACH		SIGN SUPPORT ASSEMBLY, POLE MOUNTED EACH		SIGN, FLAT SHEET SQ FT	SIGN, FLAT SHEET, AS PER PLAN SQ FT	SIGN, DOUBLE FACED, MILE MARKER EACH		REMOVAL OF GROUND MOUNTED SIGN & DISPOSAL EACH				REMOVAL OF GROUND MOUNTED SIGN & RE-ERECTION, AS PER PLAN EACH	REMOVAL OF GROUND MOUNTED MAJOR SIGN & DISPOSAL EACH	REMOVAL OF GROUND MOUNTED POST SUPPORT AND DISPOSAL EACH	REMOVAL OF STRUCTURE MOUNTED SIGN AND DISPOSAL EACH	REMOVAL OF POLE MOUNTED SIGN & DISPOSAL EACH
148	S-35	1.916	RT		S1-1	36 X 36																1									
148	S-35	1.916	RT		S4-3P	24 X 8																1									
148	S-35	1.916	RT		W16-9P	24 X 12																1									
148	S-36	1.896	LT		M2-1	21 X 15								2.2								1									
148	S-36	1.896	LT	316	M1-5 (3)	30 X 24								5.0								1									
148	S-36	1.896	LT		M5-1 (L)	21 X 15								2.2								1									
148	S-37	1.961	LT		S5-3	24 X 30								5.0								1									
148	S-38	2.006	RT	2	D10-H8	12 X 12																1									
148	S-39	2.101	RT		S1-1	36 X 36								9.0								1									
148	S-39	2.101	RT	200 FT	W16-2aP	24 X 12								2.0								1									
148	S-40	2.125	LT		R1-1	30 X 30				1				6.3								1									
148	S-40	2.125	LT		D3-1	VAR																1									
148	S-40	2.125	LT		D3-1	VAR																1									
148	S-41	2.181	RT		S1-1	36 X 36								9.0								1									
148	S-41	2.181	RT	200 FT	W16-2aP	24 X 12								2.0								1									
148	S-42	2.325	RT		R1-1	30 X 30				1				6.3								1									
148	S-42	2.325	RT		R1-3P	18 X 6								0.8								1									
148	S-43	2.310	LT		R1-1	30 X 30				1				6.3								1									
148	S-43	2.310	LT		R1-3P	18 X 6								0.8								1									
148	S-44	2.330	LT		R1-1	36 X 36				1				9.0								1									
148	S-44	2.330	LT		R1-3P	18 X 6								0.8								1									
148	S-45	2.310	RT		S5-3	24 X 30								5.0								1									
148	S-46	2.310	RT		R1-1	36 X 36				1				9.0								1									
148	S-46	2.310	RT		R1-3P	18 X 6								0.8								1									
148	S-47	2.385	LT		W3-1	36 X 36							1	9.0								1									
148	S-48	2.436	RT	55	R2-1	24 X 30								5.0								1									
148	S-49	2.470	LT	35	W3-5	36 X 36								9.0								1									
148	S-50	2.555	LT		S1-1	36 X 36								9.0								1									
148	S-50	2.555	LT		S4-3P	24 X 8								1.4								1									
148	S-50	2.555	LT		W16-9P	24 X 12								2.0								1									
148	S-51	2.960	RT		W2-2L	30 X 30								6.3								1									
148	S-51	2.960	RT	45	W13-1P	18 X 18								2.3								1									
148	S-52	2.990	RT	3	D10-H8	12 X 12																1									
149	S-53	3.055	LT		R1-1	30 X 30				1				6.3								1									
149	S-53	3.055	LT		D3-1	VAR																1									
149	S-54	3.150	LT		W2-2R	30 X 30								6.3								1									
149	S-54	3.150	LT	45	W13-1P	18 X 18								2.3								1									
149	S-55	3.190	RT		W8-13	36 X 36										9.0						1			YES						
149	S-56	3.225	LT		W14-3	48 X 48 X 36								3.0								1									
149	S-57	3.355	RT	WALNUT CREEK	I-3	36 X 18								4.5								1									
149	S-58	3.410	LT	WALNUT CREEK	I-3	36 X 18								4.5								1									
149	S-59	3.430	LT		W8-13	36 X 36																1									
149	S-60	3.485	RT		W2-1	30 X 30								6.3								1									
149	S-60	3.485	RT	Walnut Creek Pike	W16-8P	36 X 8								2.0								1									
149	S-61	3.485	LT		W2-1	30 X 30								6.3								1									
149	S-61	3.485	LT	Walnut Creek Pike	W16-8P	36 X 8								6.3								1									
149	S-62	3.510	LT		M3-4	24 X 12								2.0								1									
149	S-62	3.510	LT	753	M1-5 (3)	30 X 24	7.0	10.0						5.0								1									
149	S-63	3.550	RT		R1-1	30 X 30								6.3								1			1						
149	S-64	3.565	RT		R1-1	30 X 30								6.3								1			1						
149	S-64	3.565	RT		W4-4P	24 X 12								2.0								1									
TOTALS CARRIED TO SUB-SUMMARY, SHEET 7							7.0	10.0	8					1								188.6	18	2	44	3		1			9


SIGNING SUBSUMMARY
PICKAWAY COUNTY - STATE ROUTE 752
FAY / PIC-SSR-FY21

I:\Project\07557 - FAYPIC - SSR - FY21\Design\Roadway\Sheets\07557 - T000_PIC752.dgn 07557_T0003_SFR752 8/24/2020 8:27:00 AM vpatel


SHEET NO.	REFERENCE NUMBER	LOCATION (SLM)	SIDE	NOTE	CODE	SIZE (INCHES)	630.0	630.0	630	630	630	630	630	630	630	630	630	630	630	630	630	630	630	HINGED			
							GROUND MOUNTED SUPPORT, No. 2 POST FT	GROUND MOUNTED SUPPORT, No. 3 POST FT	SIGN POST REFLECTOR, RED EACH	SIGN POST REFLECTOR, WHITE EACH	SIGN POST REFLECTOR, YELLOW EACH	SIGN BACKING ASSEMBLY EACH	SIGN SUPPORT ASSEMBLY, POLE MOUNTED EACH	SIGN, FLAT SHEET SQ FT	SIGN, FLAT SHEET, AS PER PLAN SQ FT	SIGN, DOUBLE FACED, MILE MARKER EACH	REMOVAL OF GROUND MOUNTED SIGN & DISPOSAL EACH	REMOVAL OF GROUND MOUNTED SIGN & RE-ERECTION, AS PER PLAN EACH	REMOVAL OF GROUND MOUNTED MAJOR SIGN & DISPOSAL EACH	REMOVAL OF GROUND MOUNTED POST SUPPORT AND DISPOSAL EACH	REMOVAL OF STRUCTURE MOUNTED SIGN AND DISPOSAL EACH	REMOVAL OF POLE MOUNTED SIGN & DISPOSAL EACH	SIGNING, MISC: REMOVAL OF POST REFLECTOR EACH				
149	S-65	3.550	LT		R1-1	30 X 30			1					6.3			1						1				
149	S-65	3.550	LT		W4-4P	24 X 12								2.0			1										
149	S-66	3.565	LT		R1-1	30 X 30			1					6.3			1					1					
149	S-67	3.575	RT		M3-2	24 X 12								2.0							1						
149	S-67	3.575	RT	752	M1-5 (3)	30 X 24								5.0			1										
149	S-68	3.615	RT		W2-1	30 X 30								6.3			1										
149	S-68	3.615	RT	Walnut Creek Pike	W16-8P	36 X 8											1										
149	S-69	3.615	LT		W2-1	30 X 30								6.3			1										
149	S-69	3.615	LT	Walnut Creek Pike	W16-8P	36 X 8								2.0			1										
149	S-70	3.995	RT	4	D10-H8	12 X 12										1	1										
149	S-71	4.310	RT		D14-H14	48 X 30								10.0								2					
149	S-72	4.315	LT		D14-H14	48 X 30								10.0			1										
149	S-73	4.985	RT		W3-1	36 X 36				1				9.0			1						1				
149	S-74	4.985	RT	5	D10-H8	12 X 12										1	1										
149	S-75	5.110	LT		M3-4	24 X 12								2.0													
149	S-75	5.110	LT	752	M1-5 (3)	30 X 24	7.0	10.0						5.0													
149	S-76	5.140	RT		R1-1	30 X 30			1					6.3			1						1				
149	S-76	5.140	RT		W4-4P	24 X 12								2.0			1										
149	S-77	5.140	RT	752	M1-5 (3)	30 X 24								5.0			1										
149	S-77	5.140	RT		M6-1 (R)	21 X 15								2.2			1										
149	S-78	5.140	RT	752	M1-5 (3)	30 X 24								5.0			1										
149	S-78	5.140	RT		M6-1 (L)	21 X 15								2.2			1										
149	S-78	5.140	RT		W1-7	48 X 24				1				8.0			1						1				
149	S-79	5.250	RT		M3-2	24 X 12								2.0													
149	S-79	5.250	RT	752	M1-5 (3)	30 X 24								5.0													
149	S-80	5.220	LT	752	M1-5 (3)	30 X 24								5.0													
149	S-80	5.220	LT		M6-1 (L)	21 X 15	7.0							2.2													
149	S-80	5.220	LT		W1-7	48 X 24				2				8.0			1						2				
149	S-81	5.225	LT	752	M1-5 (3)	30 X 24								5.0			1										
149	S-81	5.225	LT		M6-1 (R)	21 X 15								2.2			1										
149	S-82	5.230	LT		R1-1	30 X 30			1					6.3			1						1				
149	S-82	5.230	LT		W4-4P	24 X 12								2.0			1										
149	S-83	5.350	LT		W3-1	36 X 36				1				9.0			1						1				
149	S-84	5.989	RT	6	D10-H8	12 X 12										1	1										
149	S-85	6.135	RT		W3-1	36 X 36				1				9.0			1						1				
149	S-86	6.260	RT		R1-1	30 X 30			1					6.3			1						1				
149	S-86	6.260	RT		W4-4P	24 X 12								2.0			1										
149	S-87	6.260	RT	752	M1-5 (3)	30 X 24								5.0			1										
149	S-87	6.260	RT		M6-1 (R)	21 X 15								2.2			1										
149	S-88	6.240	LT		M3-4	24 X 12								2.0			1										
149	S-88	6.240	LT	752	M1-5 (3)	30 X 24								5.0			1										
149	S-89	6.270	RT	752	M1-5 (3)	30 X 24								5.0			1										
149	S-89	6.270	RT		M6-1 (L)	21 X 15								2.2			1										
149	S-89	6.270	RT		W1-7	48 X 24				2				8.0			1						2				
149	S-90	6.300	LT		M1-5 (3)	30 X 24								5.0			1										
149	S-90	6.300	LT		M6-1 (L)	21 X 15								2.2			1										
149	S-90	6.300	LT		W1-7	48 X 24				2				8.0			1						2				
149	S-91	6.330	RT		M3-2	24 X 12								2.0													
149	S-91	6.330	RT	752	M1-5 (3)	30 X 24	7.0	10.0						5.0													
149	S-92	6.301	LT		R1-1	30 X 30			1					6.3			1						1				
149	S-92	6.301	LT		W4-4P	24 X 12								2.0			1										
TOTALS CARRIED TO SUB-SUMMARY, SHEET 7							21.0	20.0	6		10			226.8		3	41		3				16				

SIGNING SUBSUMMARY
PICKAWAY COUNTY - STATE ROUTE 752
FAY / PIC - SSR - FY21


CALCULATED VHP	CHECKED XXX
-------------------	----------------

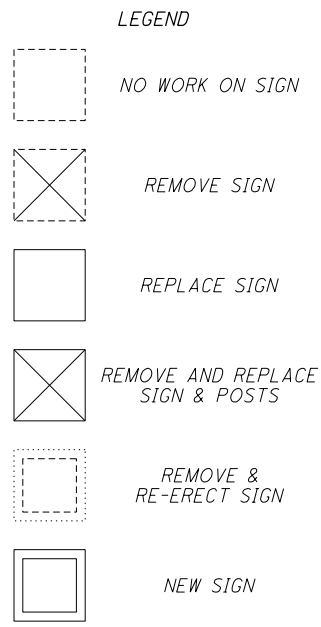

NOTES
 1. SEE SHEET 137 - 139 FOR SIGNING SUBSUMMARY

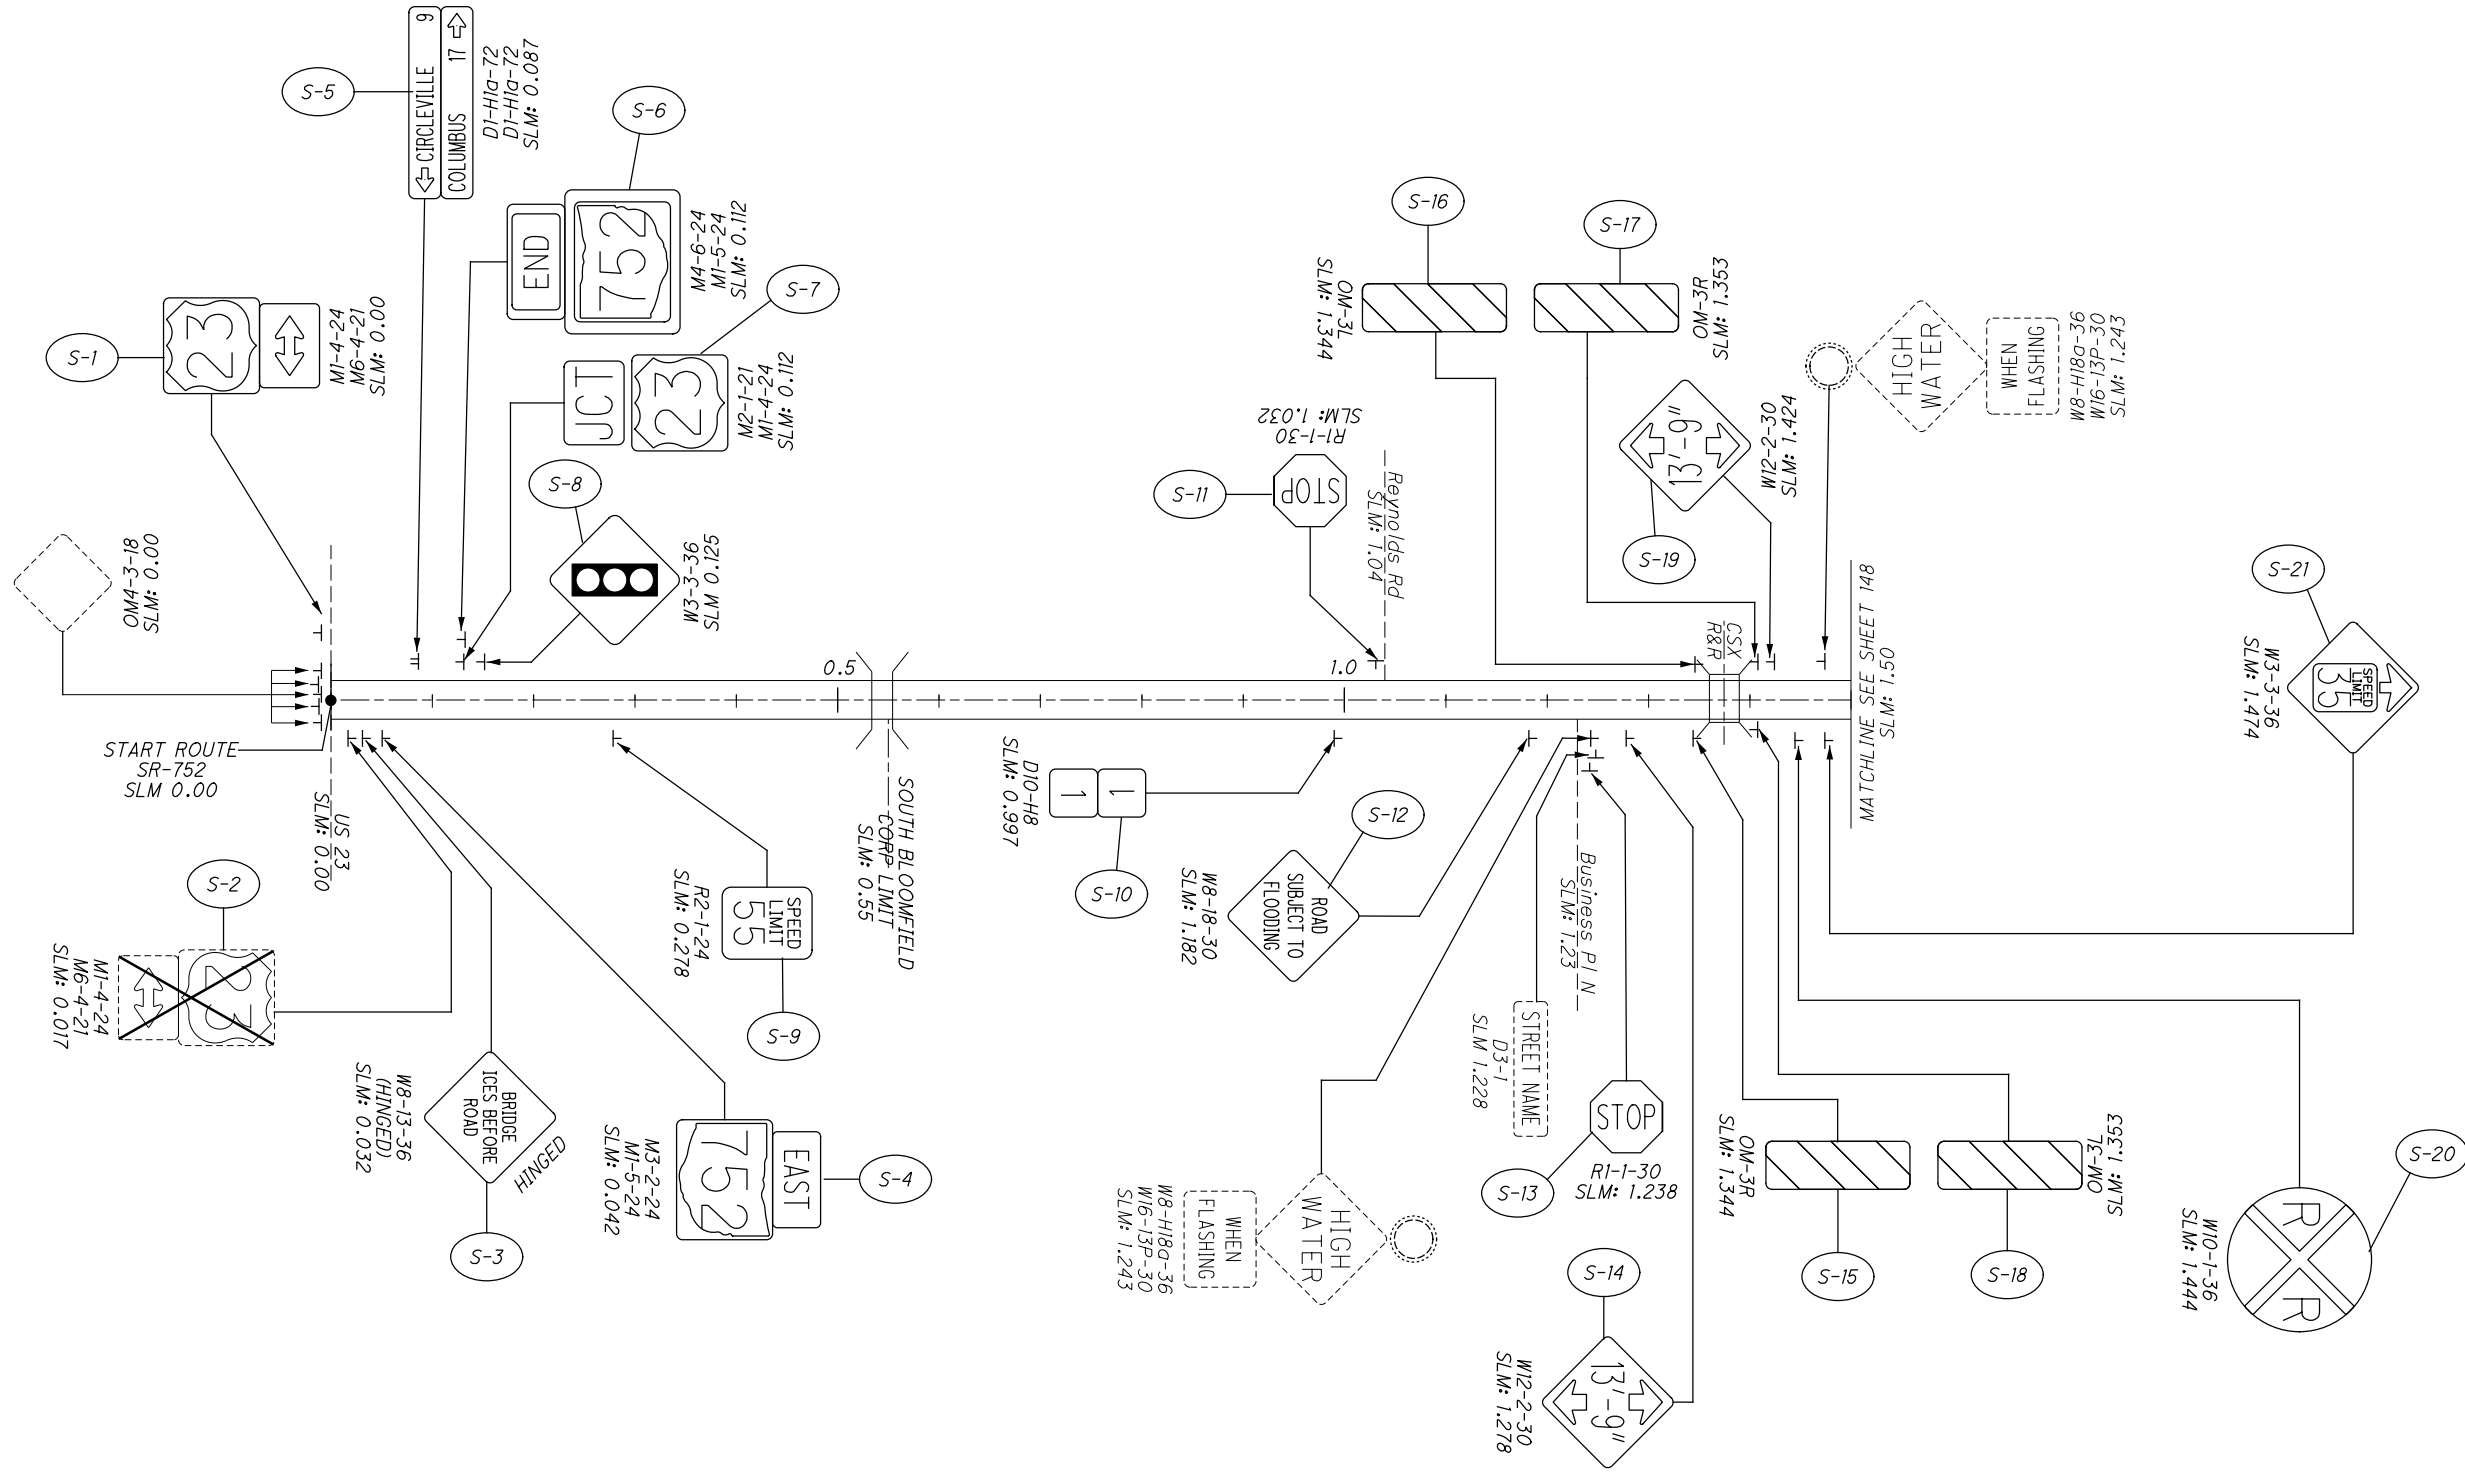

SIGNAGE PLAN
PIC-752: 0.00-1.50

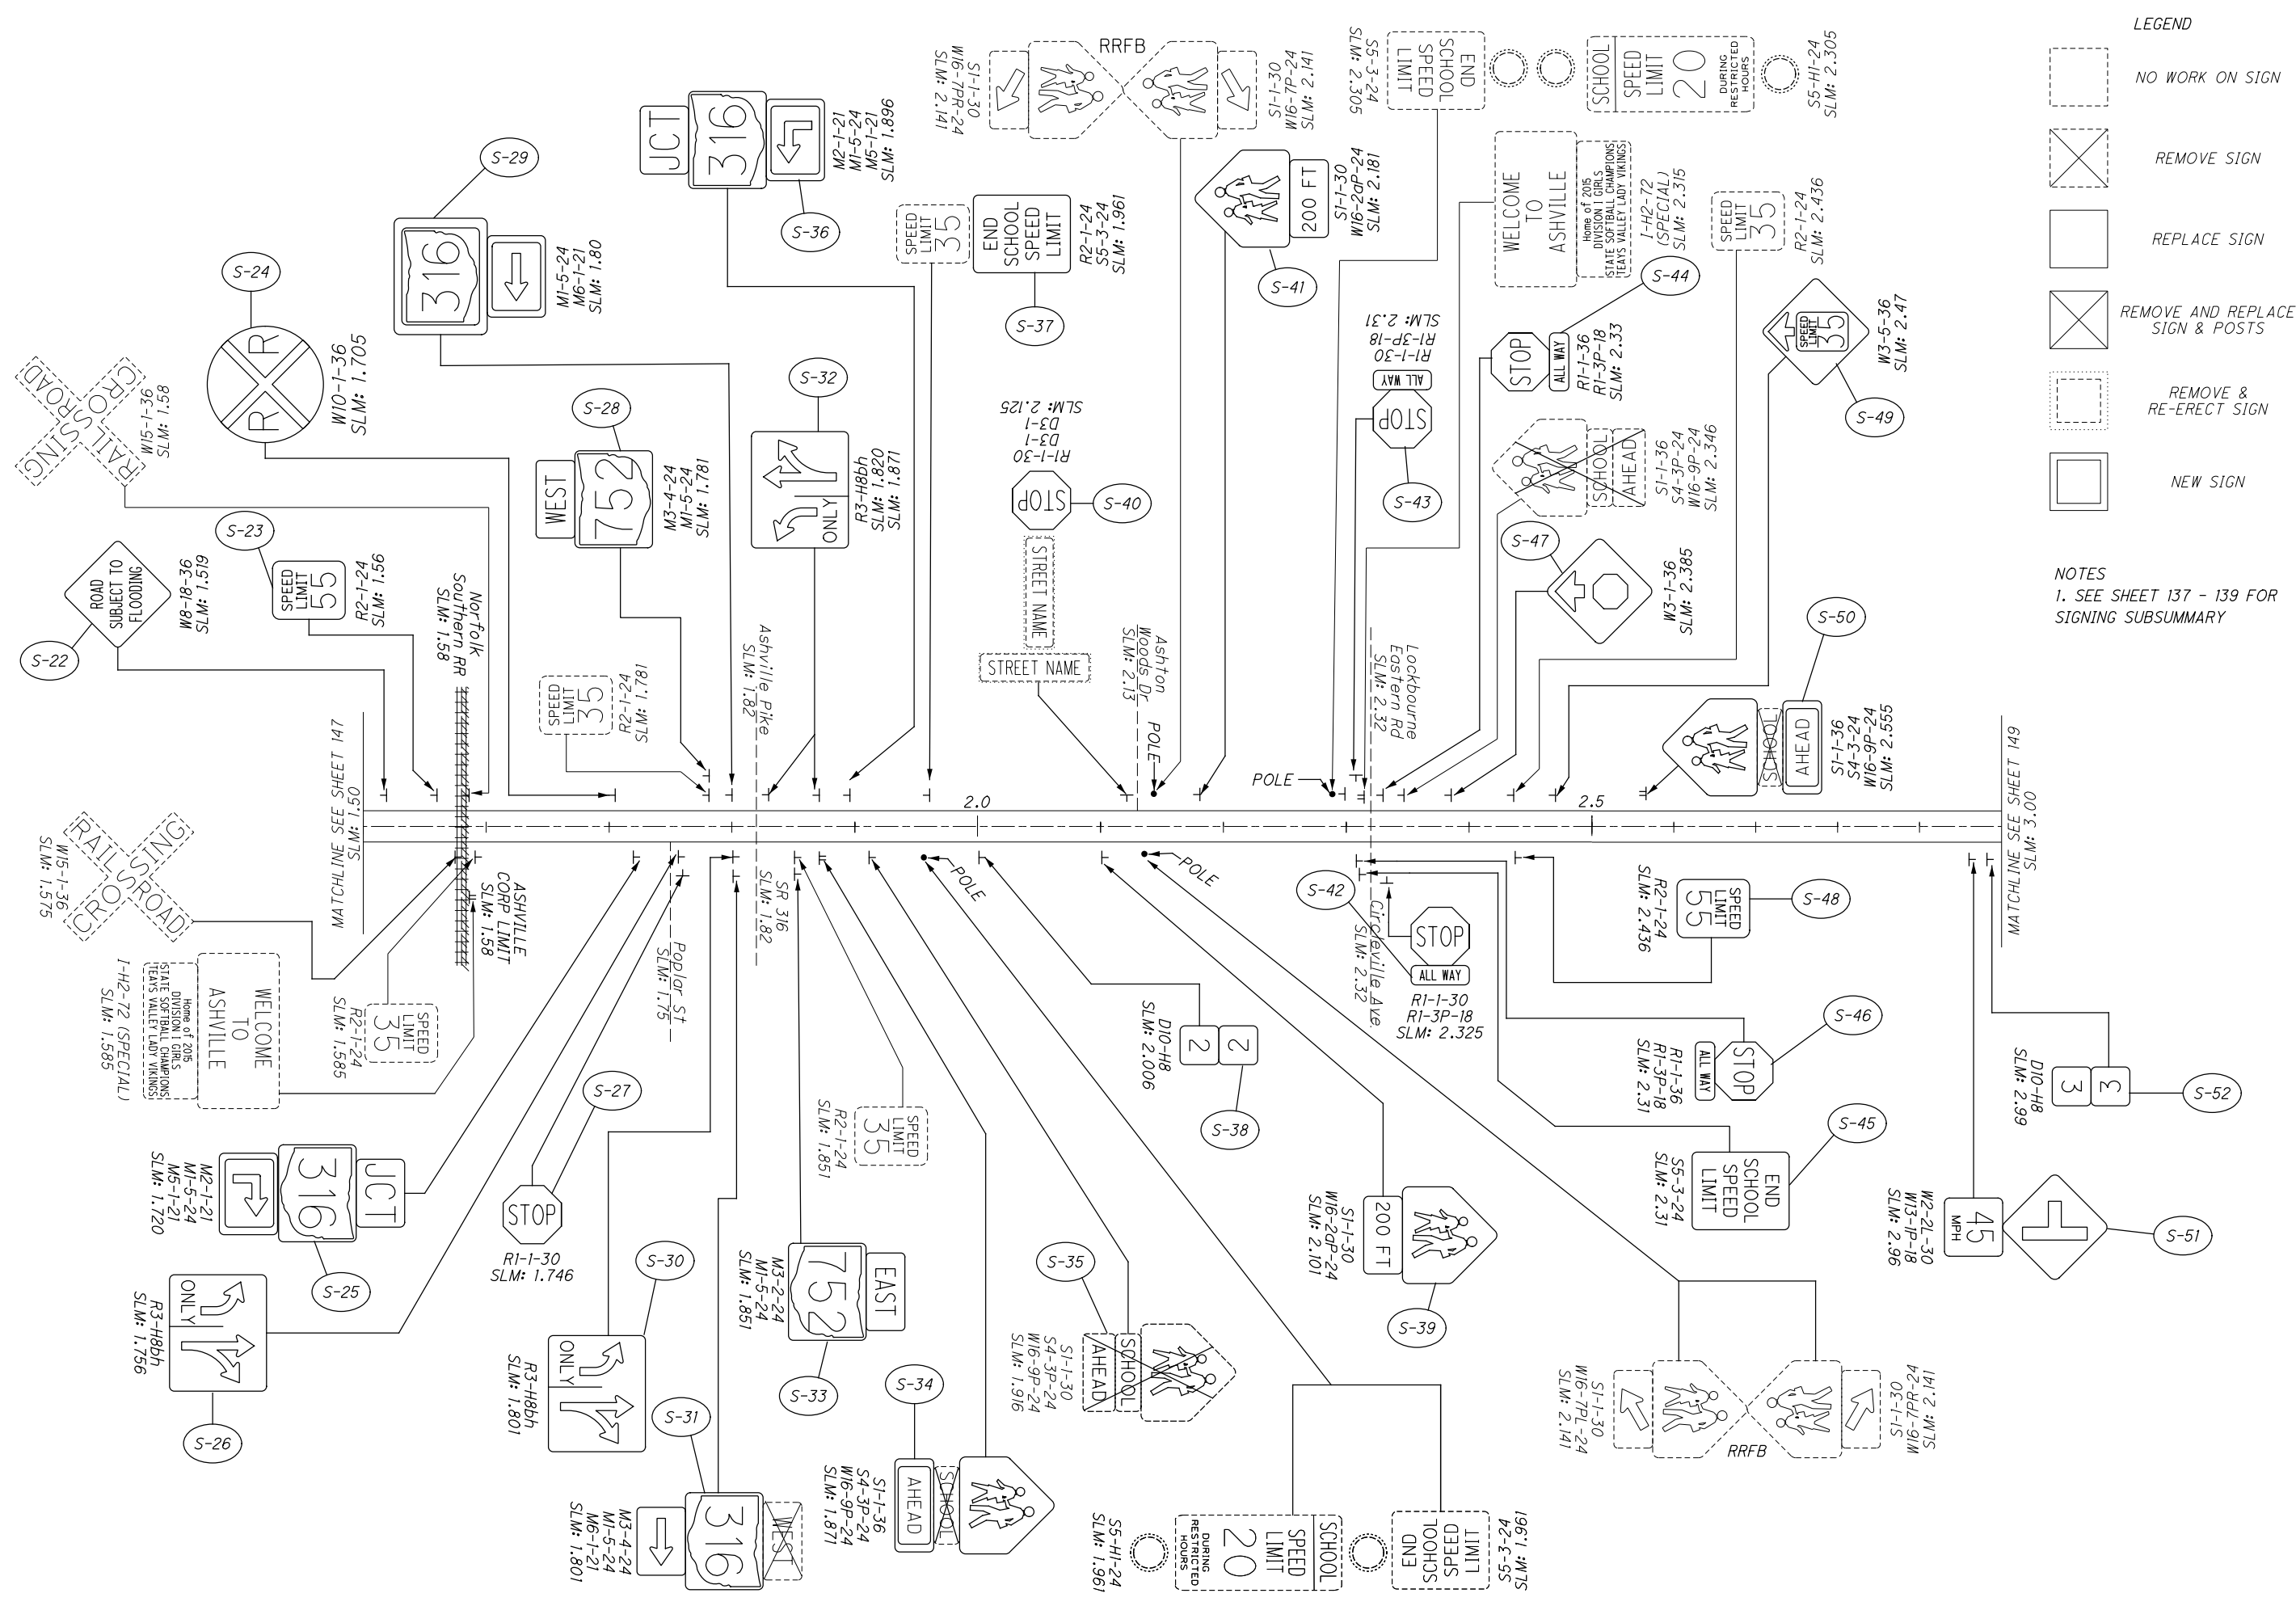

LEGEND

- NO WORK ON SIGN
- REMOVE SIGN
- REPLACE SIGN
- REMOVE AND REPLACE SIGN & POSTS
- REMOVE & RE-ERECT SIGN
- NEW SIGN


NOTES
1. SEE SHEET 137 - 139 FOR SIGNING SUBSUMMARY

CALCULATED VHP CHECKED XXX

0 250 500 1000
HORIZONTAL SCALE IN FEET

SIGNAGE PLAN
PIC-752: 1.50-3.00

FAY / PIC-SSR-FY21

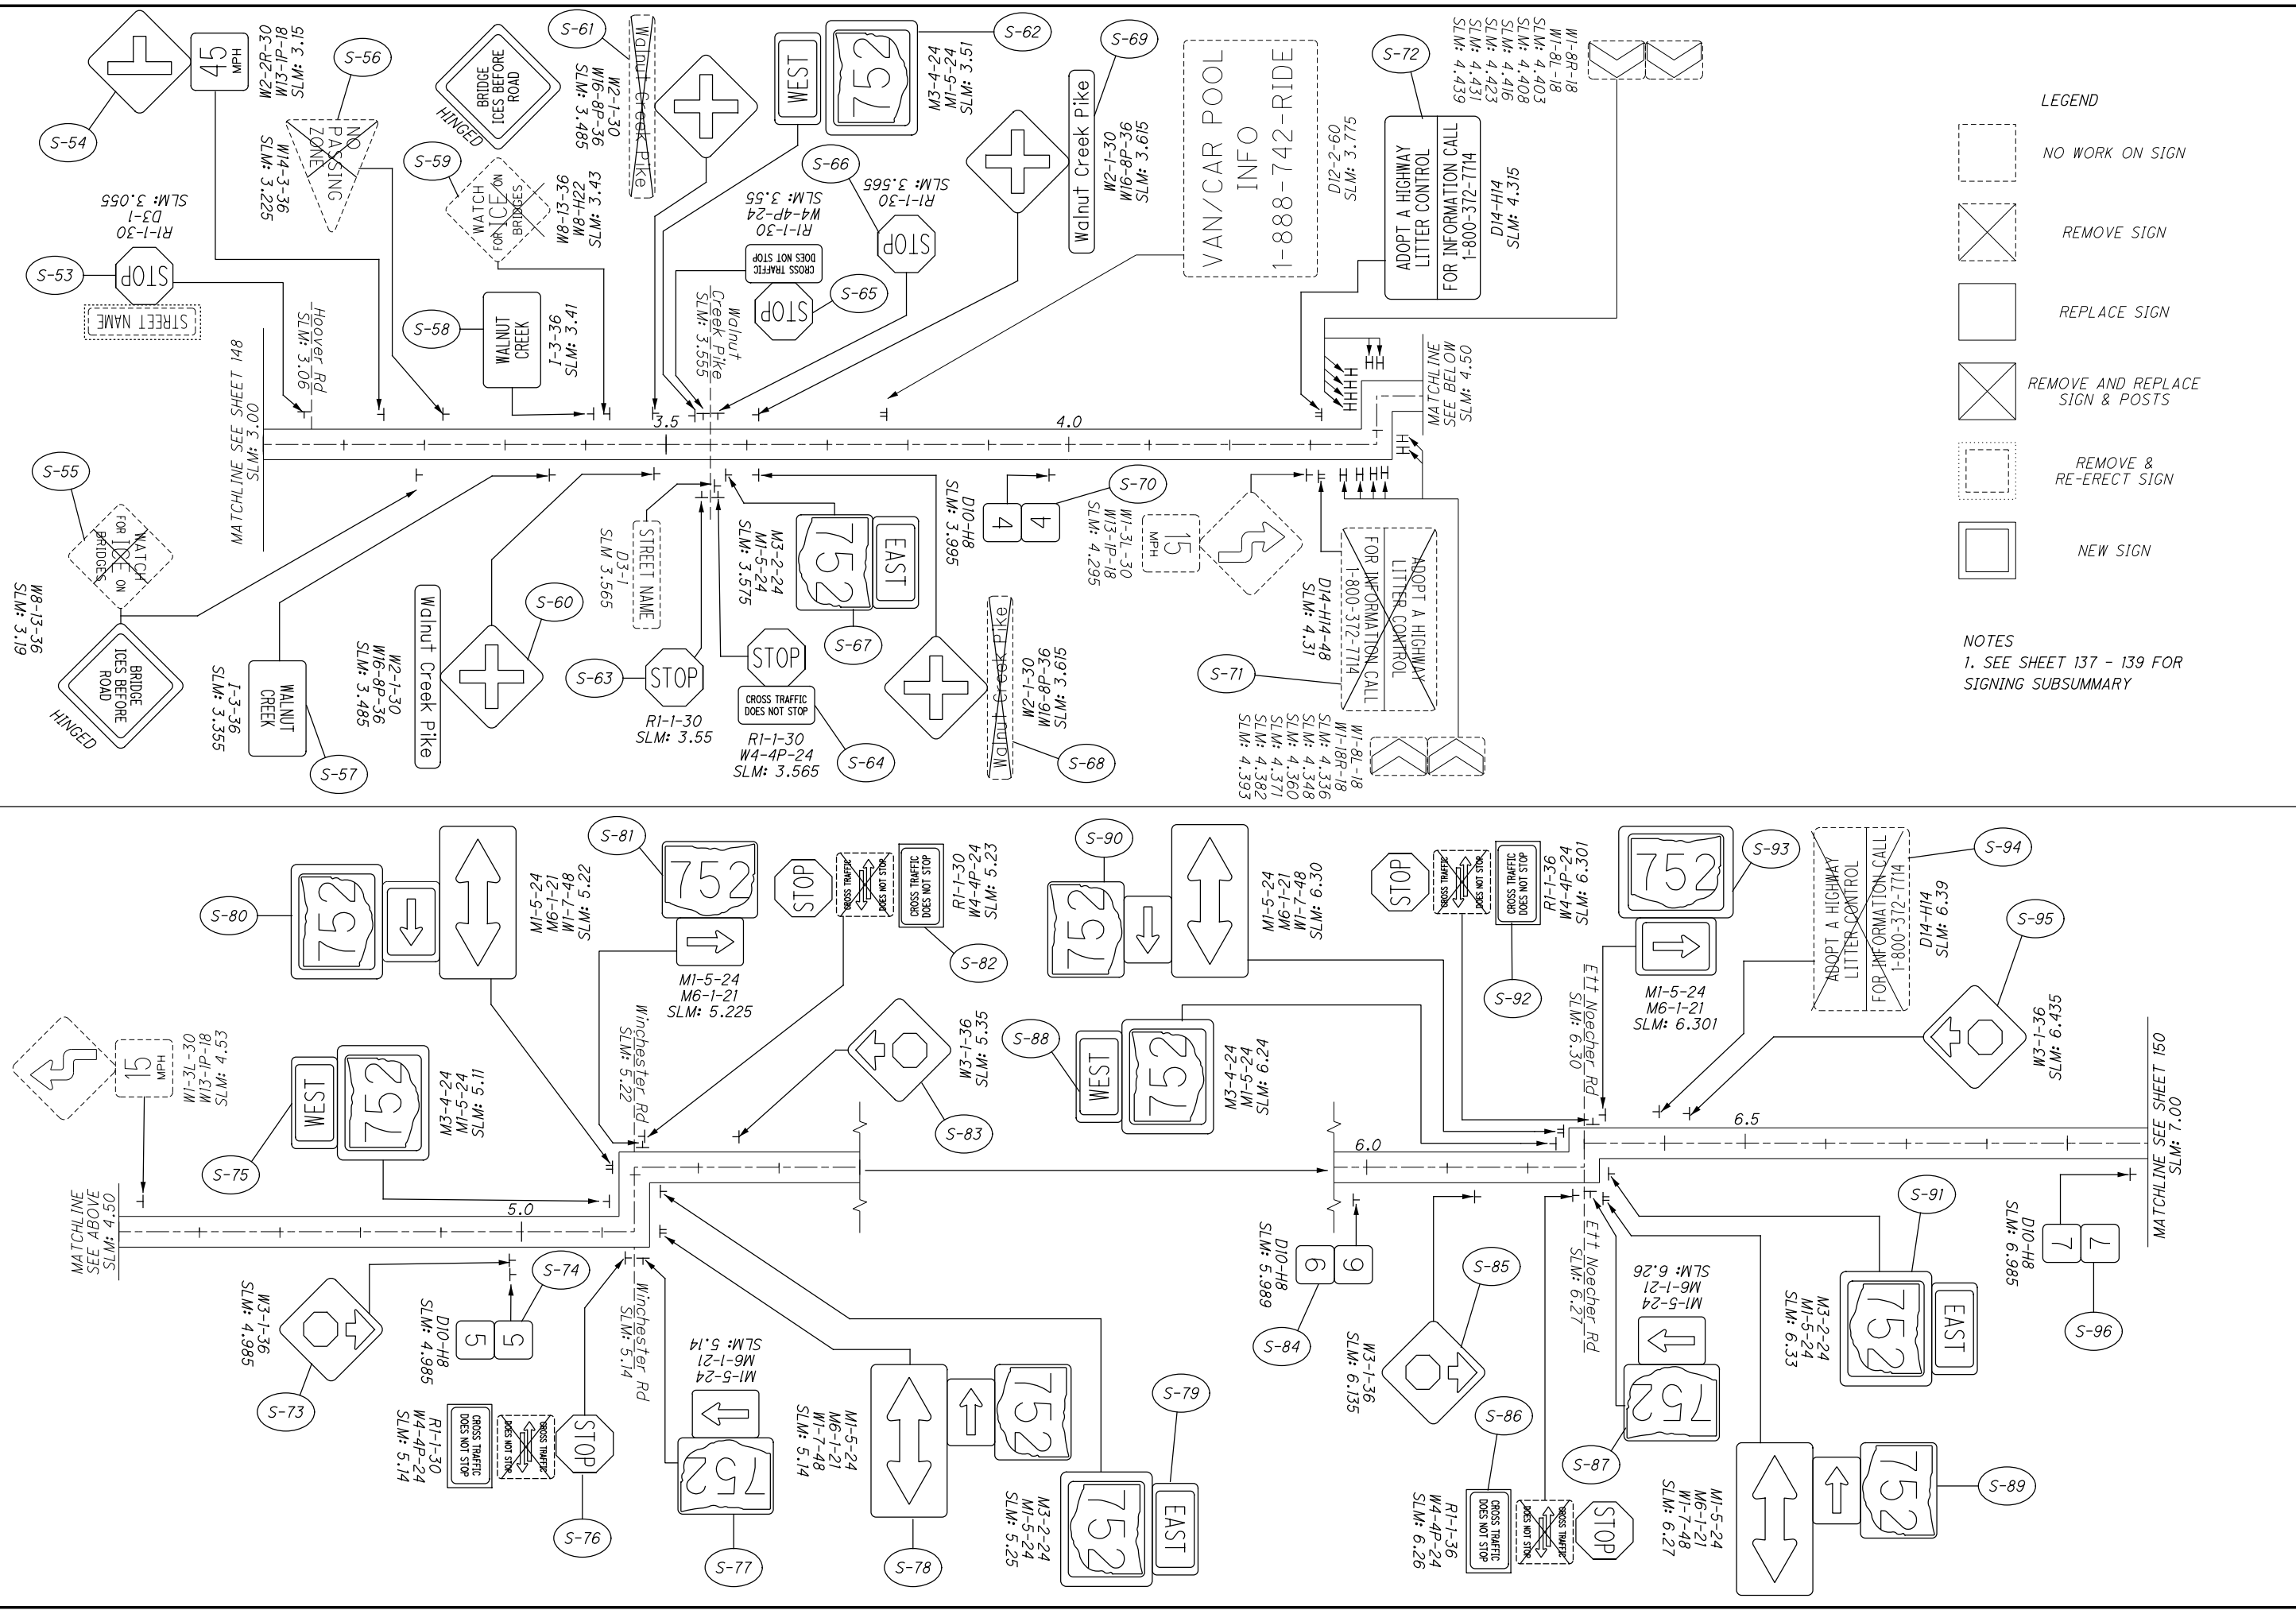

LEGEND


- NO WORK ON SIGN
- REMOVE SIGN
- REPLACE SIGN
- REMOVE AND REPLACE SIGN & POSTS
- REMOVE & RE-ERECT SIGN
- NEW SIGN

NOTES
 1. SEE SHEET 137 - 139 FOR SIGNING SUBSUMMARY

CALCULATED VHP CHECKED XXX

0 500 1000
 HORIZONTAL SCALE IN FEET

SIGNAGE PLAN
PIC-752: 3.00-7.00

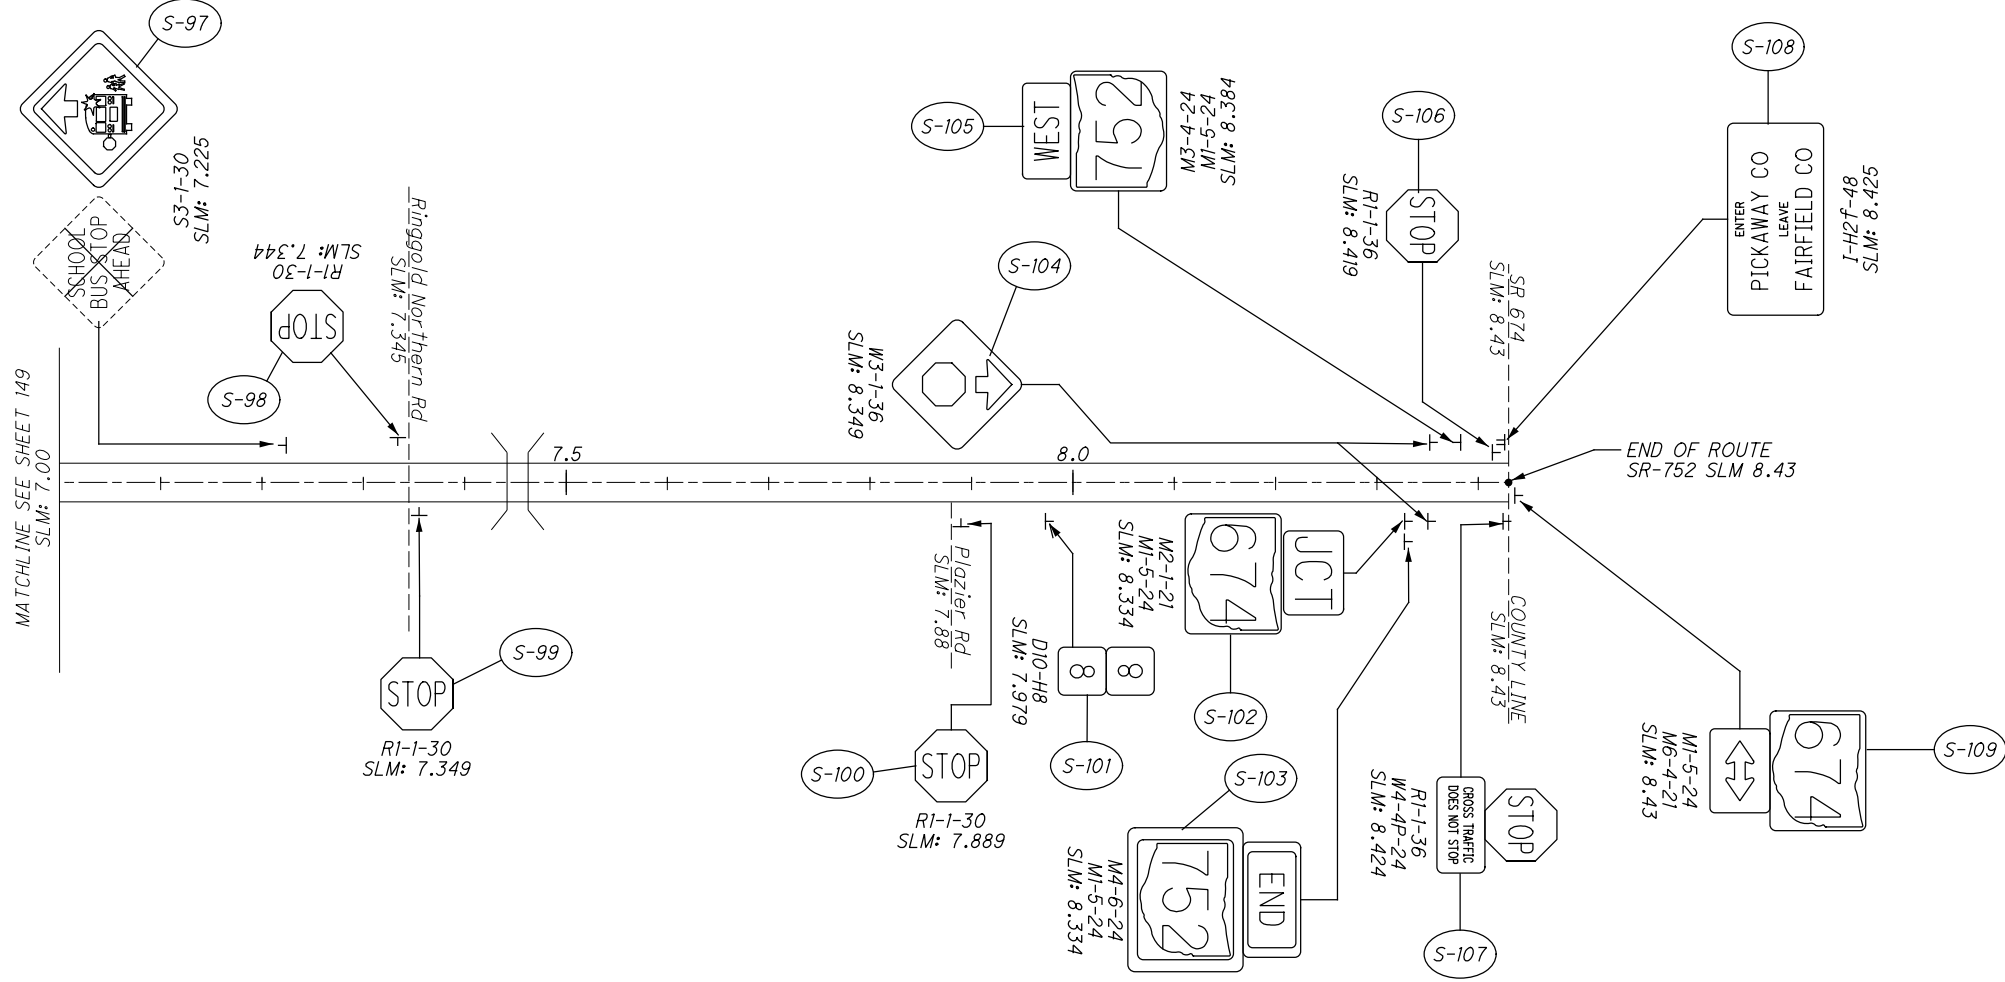

LEGEND

- NO WORK ON SIGN
- REMOVE SIGN
- REPLACE SIGN
- REMOVE AND REPLACE SIGN & POSTS
- REMOVE & RE-ERECT SIGN
- NEW SIGN

NOTES
1. SEE SHEET 137 - 139 FOR SIGNING SUBSUMMARY

I:\ProjectData\07557-FAYPIC-SSR-FY21\Design\Roadway\Sheets\07557_T000_PIC762.dgn 107557_T000_SRT62 8/24/2020 8:27:08 AM vpatel

SHEET NO.	REFERENCE NUMBER	LOCATION (SLM)	SIDE	NOTE	CODE	SIZE (INCHES)	630.0	630.0	630	630	630	630	630	630	630	630	630	630	630	630	630	630	630	HINGED																						
							GROUND MOUNTED SUPPORT, No. 2 POST FT	GROUND MOUNTED SUPPORT, No. 3 POST FT	SIGN POST REFLECTOR, RED EACH			SIGN POST REFLECTOR, WHITE EACH			SIGN POST REFLECTOR, YELLOW EACH			SIGN BACKING ASSEMBLY EACH			SIGN SUPPORT ASSEMBLY, POLE MOUNTED EACH					SIGN, FLAT SHEET SQ FT			SIGN, FLAT SHEET, AS PER PLAN SQ FT			SIGN, DOUBLE FACED, MILE MARKER EACH			REMOVAL OF GROUND MOUNTED SIGN & DISPOSAL EACH			REMOVAL OF GROUND MOUNTED SIGN & RE-ERECTION, AS PER PLAN EACH			REMOVAL OF GROUND MOUNTED MAJOR SIGN & DISPOSAL EACH			REMOVAL OF GROUND MOUNTED POST SUPPORT AND DISPOSAL EACH		
157	S-1	0.000	RT	62	M1-5 (2)	24 X 24								4.0			1																													
157	S-1	0.000	RT	3	M1-4 (2)	24 X 24								4.0			1																													
157	S-1	0.000	RT		M6-4	21 X 15								2.2			1																													
157	S-2	0.005	RT	13'-3"	W12-2	36 X 36								9.0			1																													
157	S-3	0.015	RT		W1-3	30 X 30								6.3			1																													
157	S-4	0.150	LT		R10-H6b1	24 X 30											1			1																										
157	S-5	0.030	RT		M3-2	24 X 12								2.0			1																													
157	S-5	0.030	RT	762	M1-5 (3)	30 X 24								5.0			1																													
157	S-6	0.074	LT		W3-3	36 X 36								9.0			1																													
157	S-7	0.100	LT	HARRISBURG, 1/2	D1-H1a	72 X 12								6.0			1																													
157	S-7	0.100	LT	WASHINGTON CH, 24	D1-H1a	72 X 12								6.0			1																													
157	S-8	0.115	LT		M2-1	21 X 15								2.2			1																													
157	S-8	0.115	LT	62	M1-4 (2)	24 X 24								4.0			1																													
157	S-8	0.115	LT	3	M1-5 (2)	24 X 24								4.0			1																													
157	S-9	0.179	RT	762	M1-5 (3)	30 X 24								5.0			1																													
157	S-9	0.179	RT		M5-1 (L)	21 X 15								2.2			1																													
157	S-10	0.200	LT		W1-3L	36 X 36								9.0			1																													
157	S-11	0.280	LT		M3-4	24 X 12								2.0			1																													
157	S-11	0.280	LT	762	M1-5 (3)	30 X 24								5.0			1																													
157	S-12	0.304	RT	762	M1-5 (3)	30 X 24								5.0			1																													
157	S-12	0.304	RT		M6-1 (L)	21 X 15								2.2			1																													
157	S-13	0.304	RT	762	M1-5 (3)	30 X 24								5.0			1																													
157	S-13	0.304	RT		M6-1 (R)	21 X 15								2.2			1																													
157	S-13	0.304	RT		W1-7	48 X 24					2			8.0			1							2																						
157	S-14	0.311	RT		R1-1	30 X 30			1					6.3			1							1																						
157	S-15	0.314	RT	13'-3"	W12-2	36 X 36								9.0			1																													
157	S-15	0.314	RT	0.7 MILES	W16-3ap	30 X 12								2.5			1																													
157	S-16	0.318	RT		W8-13	36 X 36											1			1				YES																						
157	S-17	0.320	LT		R1-1	30 X 30			1					6.3			1							1																						
157	S-18	0.320	RT	BIG DARBY CREEK, STATE AND NATIONAL, SCENIC RIVER	I-H3b	48 X 12								4.0			1																													
157	S-19	0.400	LT	BIG DARBY CREEK, STATE AND NATIONAL, SCENIC RIVER	I-H3b	48 X 12								4.0			1																													
157	S-20	0.402	LT	762	M1-5 (3)	30 X 24								5.0			1																													
157	S-20	0.402	LT		M5-1 (R)	21 X 15								2.2			1																													
157	S-21	0.402	RT		M3-2	24 X 12								2.0																																
157	S-21	0.402	RT	762	M1-5 (3)	30 X 24	7.0	10.0						5.0																																
157	S-22	0.434	LT		W3-1	36 X 36				1				9.0			1							1																						
157	S-23	0.750	RT	45	W3-5	36 X 36								9.0			1																													
157	S-24	0.794	RT	13'-3"	W12-2	36 X 36								9.0			1																													
157	S-24	0.794	RT	1000	W16-2P	24 X 18								3.0			1																													
157	S-25	0.843	RT		W5-2	36 X 36								9.0			1																													
157	S-26	0.889	RT	45	R2-1	24 X 30								5.0			1																													
157	S-27	1.000	RT	1	D10-H8	12 X 12											1																													
157	S-28	1.098	RT		W1-2L	30 X 30								6.3			1																													
157	S-29	1.013	LT		R1-1	30 X 30			1					6.3			1							1																						
157	S-29	1.013	LT	MAIN ST	D3-1	VAR													1																											
157	S-29	1.143	LT		R1-1	30 X 30			1					6.3			1							1																						
157	S-29	1.143	LT	3RD ST	D3-1	VAR													1																											
157	S-30	1.143	LT		W5-2	36 X 36								9.0			1																													
157	S-31	1.163	LT	13'-3"	W12-2	36 X 36								9.0			1																													
157	S-31	1.163	LT	800	W16-2P	24 X 18								3.0			1																													
TOTALS CARRIED TO SUB-SUMMARY, SHEET 7							7.0	10.0	4					239.5			1		46		2				2			7																		

SIGNING SUBSUMMARY
PICKAWAY COUNTY - STATE ROUTE 762
FAY / PIC-SSR-FY21

CALCULATED
VHP
CHECKED
XXX

I:\Project\07557-FAYPIC-SSR-FY21\Design\Roadway\Sheets\07557_T0002_SR762_8/24/2020 8:27:08 AM vpatel

SHEET NO.	REFERENCE NUMBER	LOCATION (SLM)	SIDE	NOTE	CODE	SIZE (INCHES)	630.0	630.0	630	630	630	630	630	630	630	630	630	630	630	630	630	630	630	HINGED			
							GROUND MOUNTED SUPPORT, No. 2 POST FT	GROUND MOUNTED SUPPORT, No. 3 POST FT	SIGN POST REFLECTOR, RED EACH		SIGN POST REFLECTOR, WHITE EACH	SIGN POST REFLECTOR, YELLOW EACH	SIGN BACKING ASSEMBLY EACH	SIGN SUPPORT ASSEMBLY, POLE MOUNTED EACH	SIGN, FLAT SHEET SQ FT	SIGN, FLAT SHEET, AS PER PLAN SQ FT	SIGN, DOUBLE FACED, MILE MARKER EACH	REMOVAL OF GROUND MOUNTED SIGN & DISPOSAL EACH	REMOVAL OF GROUND MOUNTED SIGN & RE-ERECTION, AS PER PLAN EACH	REMOVAL OF GROUND MOUNTED MAJOR SIGN & DISPOSAL EACH	REMOVAL OF GROUND MOUNTED POST SUPPORT AND DISPOSAL EACH	REMOVAL OF STRUCTURE MOUNTED SIGN AND DISPOSAL EACH	REMOVAL OF POLE MOUNTED SIGN & DISPOSAL EACH			SIGNING, MISC: REMOVAL OF POST REFLECTOR EACH	
157	S-32	1.230	LT		R1-1	30 X 30			1					6.3			1						1				
157	S-32	1.230	LT	MOUND ST	D3-1	VAR												1									
157	S-33	1.300	LT		R1-1	30 X 30			1					6.3			1						1				
157	S-33	1.300	LT	HIGH ST	D3-1	VAR												2									
157	S-34	1.353	RT	762	M1-5 (3)	30 X 24								5.0			1										
157	S-35	1.398	LT	13'-3"	W12-2	36 X 36								9.0			1										
157	S-35	1.398	LT	0.4 MILES	W16-3aP	30 X 12								2.5			1										
158	S-36	1.512	LT		R2-1	24 X 30								5.0			1										
158	S-37	1.507	RT		R2-1	24 X 30								5.0			1										
158	S-38	1.610	LT		W3-5	36 X 36	7.0	10.0						9.0													
158	S-39	1.890	LT		R1-1	30 X 30			1					6.3			1						1				
158	S-40	2.000	RT	2	D10-H8	12 X 12										1	1										
158	S-41	2.499	LT		R1-1	30 X 30			1					6.3			1						1				
158	S-42	2.656	RT		W1-2L	30 X 30								6.3			1										
158	S-43	2.860	LT		W1-2L	30 X 30								6.3			1										
158	S-44	3.000	RT	3	D10-H8	12 X 12										1	1										
158	S-45	3.400	LT		R1-1	30 X 30			1					6.3			1						1				
158	S-46	3.864	LT		M3-4	24 X 12								2.0			1										
158	S-46	3.864	LT	762	M1-5 (3)	30 X 24								5.0			1										
158	S-47	3.887	RT		R1-1	30 X 30			1					6.3			1						1				
158	S-48	3.899	RT		M3-2	24 X 12								2.0			1										
158	S-48	3.899	RT	762	M1-5 (3)	30 X 24								5.0			1										
158	S-49	3.980	RT	4	D10-H8	12 X 12										1	1										
159	S-50	4.713	LT		R1-1	30 X 30			1					6.3			1						1				
159	S-51	4.715	LT		R1-1	30 X 30			1					6.3			1						1				
159	S-52	5.000	RT	5	D10-H8	12 X 12										1	1										
159	S-53	5.258	RT		W1-2L	30 X 30								6.3			1										
159	S-53	5.258	RT	40	W13-1P	18 X 18											1										
159	S-54	5.452	LT		W1-2L	30 X 30								6.3			1										
159	S-54	5.452	LT	40	W13-1P	18 X 18											1										
159	S-55	6.000	RT	6	D10-H8	12 X 12										1	1										
160	S-56	6.050	LT		R1-1	30 X 30			1					6.3			1						1				
160	S-57	6.225	RT	MODIFIED	W1-10a	36 X 36								9.0			1										
160	S-57	6.225	RT	WELCH RD	W16-H8P	36 X 8								2.0			1										
160	S-58	6.311	RT	762	M1-5 (3)	30 X 24								5.0			1										
160	S-58	6.311	RT		M6-4	21 X 15								2.2			1										
160	S-58	6.311	RT		W1-7	48 X 24				2				8.0			1						2				
160	S-59	6.312	LT		R1-1	30 X 30			1					6.3			1						1				
160	S-60	6.225	LT	MODIFIED	W1-10a	36 X 36								9.0			1										
160	S-60	6.225	LT	WELCH RD	W16-H8P	36 X 8								2.0			1										
160	S-61	6.436	LT		R2-1	24 X 30								5.0			1										
160	S-61	6.436	LT		R20-H2	24 X 30											1										
160	S-62	6.436	RT	Commercial Point	I-H2A	48 X 24								8.0			1										
160	S-62	6.436	RT		R20-H1	24 X 30								5.0			1										
160	S-63	6.436	RT	50	R2-1	24 X 30								5.0			1										
160	S-64	6.436	LT		R20-H2	24 X 30	7.0	10.0						5.0													
160	S-65	7.000	RT	7	D10-H8	12 X 12										1	1										
160	S-66	7.067	RT		R1-1	30 X 30			1					6.3			1						1				
160	S-66	7.128	RT		R1-1	30 X 30			1					6.3			1						1				
160	S-66	7.182	RT		R1-1	30 X 30			1					6.3			1						1				
160	S-66	7.233	RT		R1-1	30 X 30			1					6.3			1						1				
TOTALS CARRIED TO SUB-SUMMARY, SHEET 7							14.0	20.0	14		2			228.1		6	47	3							16		

CALCULATED VHP	CHECKED XXX	SIGNING SUBSUMAMRY PICKAWAY COUNTY - STATE ROUTE 762	FAY / PIC-SSR-FY21	152
				163

I:\ProjectData\07557-FAYPIC-SSR-FY2\Design\Roadway\Sheets\07557_T000_PIC762.dgn 107557_T0003_SFR762 8/24/2020 8:27:09 AM vpatel

SHEET NO.	REFERENCE NUMBER	LOCATION (SLM)	SIDE	NOTE	CODE	SIZE (INCHES)	630.0	630.0	630	630	630	630	630	630	630	630	630	630	630	630	630	630	630	HINGED			
							GROUND MOUNTED SUPPORT, No. 2 POST	GROUND MOUNTED SUPPORT, No. 3 POST	SIGN POST REFLECTOR, RED	SIGN POST REFLECTOR, WHITE	SIGN POST REFLECTOR, YELLOW	SIGN BACKING ASSEMBLY	SIGN SUPPORT ASSEMBLY, POLE MOUNTED	SIGN, FLAT SHEET	SIGN, FLAT SHEET, AS PER PLAN	SIGN, DOUBLE FACED, MILE MARKER	REMOVAL OF GROUND MOUNTED SIGN & DISPOSAL	REMOVAL OF GROUND MOUNTED SIGN & RE-ERECTION, AS PER PLAN	REMOVAL OF GROUND MOUNTED MAJOR SIGN & DISPOSAL	REMOVAL OF GROUND MOUNTED POST SUPPORT AND DISPOSAL	REMOVAL OF STRUCTURE MOUNTED SIGN AND DISPOSAL	REMOVAL OF POLE MOUNTED SIGN & DISPOSAL	SIGNING, MISC: REMOVAL OF POST REFLECTOR				
							FT	FT	EACH			EACH	EACH	SQ FT	SQ FT	EACH	EACH	EACH	EACH	EACH	EACH	EACH	EACH				
160	S-66	7.291	RT		R1-1	30 X 30			1					6.3			1							1			
160	S-66A	7.061	LT		R1-1	30 X 30			1					6.3			1							1			
160	S-67	7.129	LT		R1-1	30 X 30			1					6.3			1							1			
160	S-67	7.178	LT		R1-1	30 X 30			1					6.3			1							1			
160	S-67	7.233	LT		R1-1	30 X 30			1					6.3			1							1			
160	S-68	7.370	LT	762	M1-5 (3)	30 X 24								5.0			1										
160	S-68	7.370	LT		M5-1 (R)	21 X 15								2.2			1										
160	S-69	7.275	RT	762	M1-5 (3)	30 X 24								5.0			1										
160	S-69	7.275	RT		M5-1 (L)	21 X 15											1										
160	S-70	7.330	RT	762	M1-5 (3)	30 X 24								5.0			1										
160	S-70	7.330	RT		M6-1 (R)	21 X 15								2.2			1										
160	S-71	7.322	RT		W4-4P	24 X 12								2.0			1										
160	S-72	7.335	RT		M1-5 (3)	30 X 24								5.0			1										
160	S-72	7.335	RT		M6-1 (L)	21 X 15								2.2			1										
160	S-73	7.360	RT	762	M1-5 (3)	30 X 24								5.0			1										
160	S-73	7.360	RT		M3-2	24 X 12								2.0			1										
160	S-74	7.432	LT		R1-1	30 X 30			1					6.3			1							1			
160	S-74	7.482	LT		R1-1	30 X 30			1					6.3			1							1			
160	S-75	7.472	RT		R1-1	30 X 30			1					6.3			1							1			
160	S-75	7.472	RT		R5-1	30 X 30			1					6.3			1							1			
160	S-75	7.472	RT		SPECIAL													1									
161	S-76	7.577	LT		R1-1	30 X 30			1					6.3			1							1			
161	S-76	7.577	LT		R5-1	30 X 30			1					6.3			1							1			
161	S-77	7.549	RT		W1-2L	30 X 30								6.3			1										
161	S-77	7.549	RT	35	W13-IP	18 X 18											1										
161	S-78	7.577	LT		R1-1	30 X 30			1					6.3			1							1			
161	S-79	7.649	RT		R1-1	30 X 30			1					6.3			1							1			
161	S-80	7.654	LT		W13-1P	18 X 18											1										
161	S-81	7.749	LT	35	W3-5	36 X 36								9.0			1										
161	S-82	7.784	RT		R2-1	24 X 30								5.0			1										
161	S-83	7.577	LT		R1-1	30 X 30			1					6.3			1							1			
161	S-84	8.000	RT	8	D10-H8	12 X 12											1	1									
161	S-85	8.009	LT		R2-1	24 X 30								5.0			1										
161	S-85	8.009	LT		R20-H1	24 X 30								5.0			1										
161	S-86	8.285	RT		R1-1	30 X 30			1					6.3			1							1			
161	S-87	9.000	RT	9	D10-H8	12 X 12											1	1									
161	S-88	9.037	RT		W3-3	36 X 36								9.0			1										
161	S-89	9.082	RT		M2-1	21 X 15								2.2			1										
161	S-89	9.082	RT	104	M1-5 (3)	30 X 24								5.0			1										
161	S-90	9.107	RT	CHILLICOTHE, 31	D1-H1a	72 X 12								6.0			1										
161	S-90	9.107	RT	COLUMBUS, 14	D1-H1a	72 X 12								6.0			1										
161	S-91	9.117	LT		R1-1	30 X 30			1					6.3			1							1			
161	S-92	9.137	LT	762	M1-5 (3)	30 X 24								5.0			1										
161	S-92	9.137	LT		M3-4	24 X 12								2.0			1										
161	S-93	9.137	RT		R3-H8bh	36 X 30								7.5			1										
161	S-94	9.182	LT		W12-2	36 X 36								9.0			1										
161	S-94	9.182	LT	8 MILES	W16-3aP	30 X 12								2.5			1										
161	S-95	9.187	LT	104	M1-5 (3)	30 X 24								5.0			1										
161	S-95	9.187	LT		M6-4	21 X 15								2.2			1										
161	S-96	9.212	RT	104	M1-5 (3)	30 X 24								5.0			1										
161	S-96	9.212	RT		M6-4	21 X 15								2.2			1										
TOTALS CARRIED TO SUB-SUMMARY, SHEET 7									16					235.3		2	50	1							16		

CALCULATED VHP CHECKED XXX
SIGNING SUBSUMAMRY
PICKAWAY COUNTY - STATE ROUTE 762
FAY / PIC-SSR-FY21
 153
 163

I:\ProjectData\07557-FAYPIC-SSR-FY21\Design\Roadway\Sheets\07557_T0004_SFR762_8/24/2020 8:27:09 AM vpatel

SHEET NO.	REFERENCE NUMBER	LOCATION (SLM)	SIDE	NOTE	CODE	SIZE (INCHES)	630.0	630.0	630	630	630	630	630	630	630	630	630	630	630	630	630	630	630	630	HINGED		CALCULATED VHP CHECKED XXX	
							GROUND MOUNTED SUPPORT, No. 2 POST FT	GROUND MOUNTED SUPPORT, No. 3 POST FT	SIGN POST REFLECTOR, RED EACH	SIGN POST REFLECTOR, WHITE EACH	SIGN POST REFLECTOR, YELLOW EACH	SIGN BACKING ASSEMBLY EACH	SIGN SUPPORT ASSEMBLY, POLE MOUNTED EACH	SIGN, FLAT SHEET SQ FT	SIGN, FLAT SHEET, AS PER PLAN SQ FT	SIGN, DOUBLE FACED, MILE MARKER EACH	REMOVAL OF GROUND MOUNTED SIGN & DISPOSAL EACH	REMOVAL OF GROUND MOUNTED SIGN & RE-ERECTION, AS PER PLAN EACH	REMOVAL OF GROUND MOUNTED MAJOR SIGN & DISPOSAL EACH	REMOVAL OF GROUND MOUNTED POST SUPPORT AND DISPOSAL EACH	REMOVAL OF STRUCTURE MOUNTED SIGN AND DISPOSAL EACH	REMOVAL OF POLE MOUNTED SIGN & DISPOSAL EACH	SIGNING, MISC: REMOVAL OF POST REFLECTOR EACH					
161	S-97	9.252	LT		R3-H8bh	36 X 30								7.5		1												
161	S-98	9.272	RT	762	MI-5 (3)	30 X 24								5.0		1												
161	S-98	9.272	RT		M3-2	24 X 12								2.0		1												
161	S-99	9.282	LT	COMMERCIAL POINT, 2	D1-H1a	72 X 12								6.0		1												
161	S-99	9.282	LT	CHILLICOTHE, 31	D1-H1a	72 X 12								6.0		1												
161	S-99	9.282	LT	COLUMBUS, 14	D1-H1a	72 X 12								6.0		1												
161	S-100	9.337	LT		M2-1	21 X 15								2.2		1												
161	S-100	9.337	LT	104	MI-5 (3)	30 X 24								5.0		1												
161	S-101	9.367	LT		W3-3	36 X 36								9.0		1												
161	S-102	9.950	RT	10	D10-H8	12 X 12										1	1											
162	S-103	11.000	RT		W3-3	36 X 36								9.0		1												
162	S-104	10.988	RT		M2-1	21 X 15								2.2		1												
162	S-104	10.988	RT	23	MI-4 (2)	24 X 24								4.0		1												
162	S-105	11.000	RT	11	D10-H8	12 X 12										1	1											
162	S-106	11.023	RT	DUVAL, 2	D1-H1a	72 X 12								6.0		1												
162	S-106	11.023	RT	COLUMBUS, 13	D1-H1a	72 X 12								6.0		1												
162	S-106	11.023	RT	CIRCLEVILLE, 13	D1-H1a	72 X 12								6.0		1												
162	S-107			NOT USED												1												
162	S-108	11.098	LT	762	MI-5 (3)	30 X 24								5.0		1												
162	S-108	11.098	LT		M3-4	24 X 12								2.0		1												
162	S-109	11.170	LT	23	MI-4 (2)	24 X 24								4.0		1												
162	S-109	11.170	LT		M6-4	21 X 15								2.2		1												
162	S-110	11.162	RT		R10-6	24 X 36								6.0		1												
162	S-111	11.193	RT		M6-4	21 X 15							1	2.2											1.00			
162	S-111	11.193	RT	22	MI-4 (2)	24 X 24							1	4.0											1.00			
162	S-112	11.213	RT	762	MI-5 (3)	30 X 24								5.0		1												
162	S-112	11.213	RT		M3-2	24 X 12								2.0		1												
162	S-113	11.228	RT	55	R2-1	24 X 30								5.0		1												
162	S-114	11.252	LT		W3-3	36 X 36										1												
162	S-115	11.252	LT		M2-1	21 X 15								2.2		1												
162	S-115	11.252	LT	23	MI-4 (2)	24 X 24								4.0		1												
162	S-116	11.300	LT		W3-3	36 X 36	7.0	10.0						9.0														
162	S-117	11.591	RT		R3-9b	24 X 36								6.0		1												
162	S-117	11.591	RT		R3-9cP	30 X 12								2.5		1												
162	S-118	11.617	LT		R3-9b	24 X 36								6.0		1												
162	S-118	11.617	LT		R3-9dP	30 X 12								2.5		1												
162	S-119	12.000	RT	12	D10-H8	12 X 12										1	1											
162	S-120	12.200	LT		R3-9b	24 X 36								6.0		1												
162	S-120	12.200	LT		R3-9cP	30 X 12								2.5		1												
162	S-121	12.262	RT		R3-H8bh	36 X 30								7.5		1												
162	S-122	12.314	RT		R1-1	30 X 30								6.3		1												
162	S-122	12.320	RT		R1-1	30 X 30								6.3		1												
162	S-123	12.314	LT		R1-1	30 X 30								6.3		1												
162	S-123	12.320	LT		R1-1	30 X 30								6.3		1												
162	S-124	12.362	LT		R3-H8bh	36 X 30								7.5		1												
162	S-125	13.000	RT	13	D10-H8	12 X 12										1	1											
162	S-126	13.101	RT		R3-H8ba	30 X 30								6.3		1												
162	S-127	13.135	LT		R1-1	30 X 30								6.3		1												
162	S-128	13.261	RT	762	MI-5 (3)	30 X 24								5.0		1												
162	S-128	13.261	RT		M5-1 (L)	21 X 15								2.2		1												
TOTALS CARRIED TO SUB-SUMMARY, SHEET 7							7.0	10.0	5					2	220.0		4	47			1			2	5			

SIGNING SUBSUMAMRY
PICKAWAY COUNTY - STATE ROUTE 762

I:\ProjectData\07557-FAYPIC-SSR-FY21\Design\Roadway\Sheets\07557_T000_PIC762.dgn 107557_T0005_SR762 8/24/2020 8:27:09 AM vpatel

SHEET NO.	REFERENCE NUMBER	LOCATION (SLM)	SIDE	NOTE	CODE	SIZE (INCHES)	630.0	630.0	630	630	630	630	630	630	630	630	630	630	630	630	630	630	630	HINGED	
							GROUND MOUNTED SUPPORT, No. 2 POST FT	GROUND MOUNTED SUPPORT, No. 3 POST FT	SIGN POST REFLECTOR, RED EACH			SIGN POST REFLECTOR, WHITE EACH	SIGN POST REFLECTOR, YELLOW EACH	SIGN BACKING ASSEMBLY EACH	SIGN SUPPORT ASSEMBLY, POLE MOUNTED EACH	SIGN, FLAT SHEET SQ FT	SIGN, FLAT SHEET, AS PER PLAN SQ FT	SIGN, DOUBLE FACED, MILE MARKER EACH	REMOVAL OF GROUND MOUNTED SIGN & DISPOSAL EACH	REMOVAL OF GROUND MOUNTED SIGN & RE-ERECTION, AS PER PLAN EACH	REMOVAL OF GROUND MOUNTED MAJOR SIGN & DISPOSAL EACH	REMOVAL OF GROUND MOUNTED POST SUPPORT AND DISPOSAL EACH	REMOVAL OF STRUCTURE MOUNTED SIGN AND DISPOSAL EACH		
162	S-129	13.281	RT		W3-1	36 X 36				1			9.0			1							1		
162	S-130	13.311	LT	55	R2-1	24 X 30							5.0			1									
162	S-131	13.327	LT		M3-4	24 X 12							2.0			1									
162	S-131	13.327	LT	762	M1-5 (3)	30 X 24							5.0			1									
162	S-132	13.350	LT		R1-1	48 X 48			2				16.0			1							2		
162	S-133	13.350	RT		R1-1	48 X 48			2				16.0			1							2		
162	S-133	13.350	RT		W4-4P	24 X 12							2.0			1									
162	S-134	13.261	RT	762	M1-5 (3)	30 X 24	7.0	10.0					5.0												
162	S-134	13.261	RT		M6-1 (L)	21 X 15							2.2												
162	S-134A	13.356	RT		M3-4	24 X 12							2.0												
162	S-134A	13.356	RT	762	M1-5 (3)	30 X 24							5.0												
162	S-134A	13.356	RT		M6-1 (R)	21 X 15	7.0	10.0					2.2												
162	S-135	13.362	RT		R1-1	30 X 30			1				6.3			1							1		
162	S-135	13.362	RT		W4-4P	24 X 12							2.0			1									
162	S-136	13.371	RT	762	M1-5 (3)	30 X 24							5.0			1									
162	S-136	13.371	RT		M6-6 (L)	21 X 15							2.2			1									
162	S-137	13.396	RT	55	R2-1	24 X 30							5.0			1									
162	S-137A	13.412	LT		R3-H8bh	36 X 30							7.5			1									
162	S-138	13.412	RT	762	M1-5 (3)	30 X 24							5.0			1									
162	S-138	13.412	RT		M3-2	24 X 12							2.0			1									
162	S-139	13.427	RT		R3-9b	24 X 36							6.0			1									
162	S-139	13.427	RT		R3-9cP	30 X 12							2.5			1									
162	S-140	13.446	LT		W2-1	30 X 30							6.3			1									
162	S-141	13.466	RT	762	M1-5 (3)	30 X 24							5.0			1									
162	S-141	13.466	RT		M5-1 (R)	21 X 15							2.2			1									
163	S-142	14.000	RT	14	D10-H8	12 X 12										1	1								
163	S-143	14.090	RT		R1-1	30 X 30			1				6.3			1							1		
163	S-144	14.356	RT		W2-2	30 X 30							6.3			1									
163	S-144	14.356	RT	Airbase Rd NOT USED	W16-8P	36 X 8							2.0			1									
163	S-145															1									
163	S-146	14.391	LT		W1-7	48 X 24				2			8.0			1							2		
163	S-147	14.430	LT		R3-H8ba	30 X 30	7.0	10.0					6.3												
163	S-148	13.393	RT		R1-1	30 X 30			1				6.3			1							1		
163	S-149	14.471	LT		W2-2	30 X 30							6.3			1									
163	S-149	14.471	LT		W16-8P	36 X 8							2.0			1									
163	S-150	14.450	RT		R3-9B	24 X 36							6.0			1									
163	S-150	14.450	RT		R3-9cP	30 X 12							2.5			1									
163	S-151	14.651	RT		R3-9B	24 X 36							6.0			1									
163	S-151	14.651	RT		R3-9dP	30 X 12							2.5			1									
163	S-152	14.651	LT		R3-9B	24 X 36							6.0			1									
163	S-152	14.651	LT		R3-9cP	30 X 12							2.5			1									
163	S-153	14.711	LT	55	R2-1	24 X 30							5.0			1									
163	S-154	14.795	RT		W3-1	36 X 36				1			9.0			1							1		
163	S-155	14.831	RT		R3-H8bd	30 X 30							6.3			1									
163	S-156	14.831	RT		M4-6	24 X 12							2.0			1									
163	S-156	14.831	RT	762	M1-5 (3)	30 X 24							5.0			1									
163	S-157	14.826	LT	762	M1-5 (3)	30 X 24							5.0			1									
163	S-157	14.826	LT		M3-4	24 X 12							2.0			1									
163	S-158	14.846	LT		W4-1R	36 X 36							9.0			1									
TOTALS CARRIED TO SUB-SUMMARY, SHEET 7							21.0	30.0	7		4		240.7		1	43							11		

SIGNING SUBSUMAMRY


PICKAWAY COUNTY - STATE ROUTE 762

FAY / PIC-SSR-FY21

CALCULATED
VHP
CHECKED
XXX

SHEET NO.	REFERENCE NUMBER	LOCATION (SLM)	SIDE	NOTE	CODE	SIZE (INCHES)	630.0	630.0	630	630	630	630	630	630	630	630	630	630	630	630	630	630			
							GROUND MOUNTED SUPPORT, No. 2 POST FT	GROUND MOUNTED SUPPORT, No. 3 POST FT	SIGN POST REFLECTOR, RED EACH	SIGN POST REFLECTOR, WHITE EACH	SIGN POST REFLECTOR, YELLOW EACH	SIGN BACKING ASSEMBLY EACH	SIGN SUPPORT ASSEMBLY, POLE MOUNTED EACH	SIGN, FLAT SHEET SQ FT	SIGN, FLAT SHEET, AS PER PLAN SQ FT	SIGN, DOUBLE FACED, MILE MARKER EACH	REMOVAL OF GROUND MOUNTED SIGN & DISPOSAL EACH	REMOVAL OF GROUND MOUNTED SIGN & RE-ERECTION, AS PER PLAN EACH	REMOVAL OF GROUND MOUNTED MAJOR SIGN & DISPOSAL EACH	REMOVAL OF GROUND MOUNTED POST SUPPORT AND DISPOSAL EACH	REMOVAL OF STRUCTURE MOUNTED SIGN AND DISPOSAL EACH	REMOVAL OF POLE MOUNTED SIGN & DISPOSAL EACH			SIGNING, MISC: REMOVAL OF POST REFLECTOR EACH
163	S-159	14.865	RT		R1-1	48 X 48			2					16.0			1								
163	S-159	14.865	RT		R6-3	30 X 24								5.0			1								
163	S-159	14.865	RT		R1-3P	18 X 6								0.8			1								
163	S-160	14.875	RT		M3-4	24 X 12								2.0			1								
163	S-160	14.875	RT	762	M1-5 (3)	30 X 24								5.0			1								
163	S-160	14.875	RT		M5-1 (R)	21 X 15								2.2			1								
TOTALS CARRIED TO SUB-SUMMARY, SHEET 7									2					31.0			6								

I:\ProjectData\07557_FAYPIC-SSR-FY21\Design\Roadway\Sheets\07557_TP001_PIC-SSR-FY21_Signage.dgn 10/24/2020 8:27:11 AM vdate

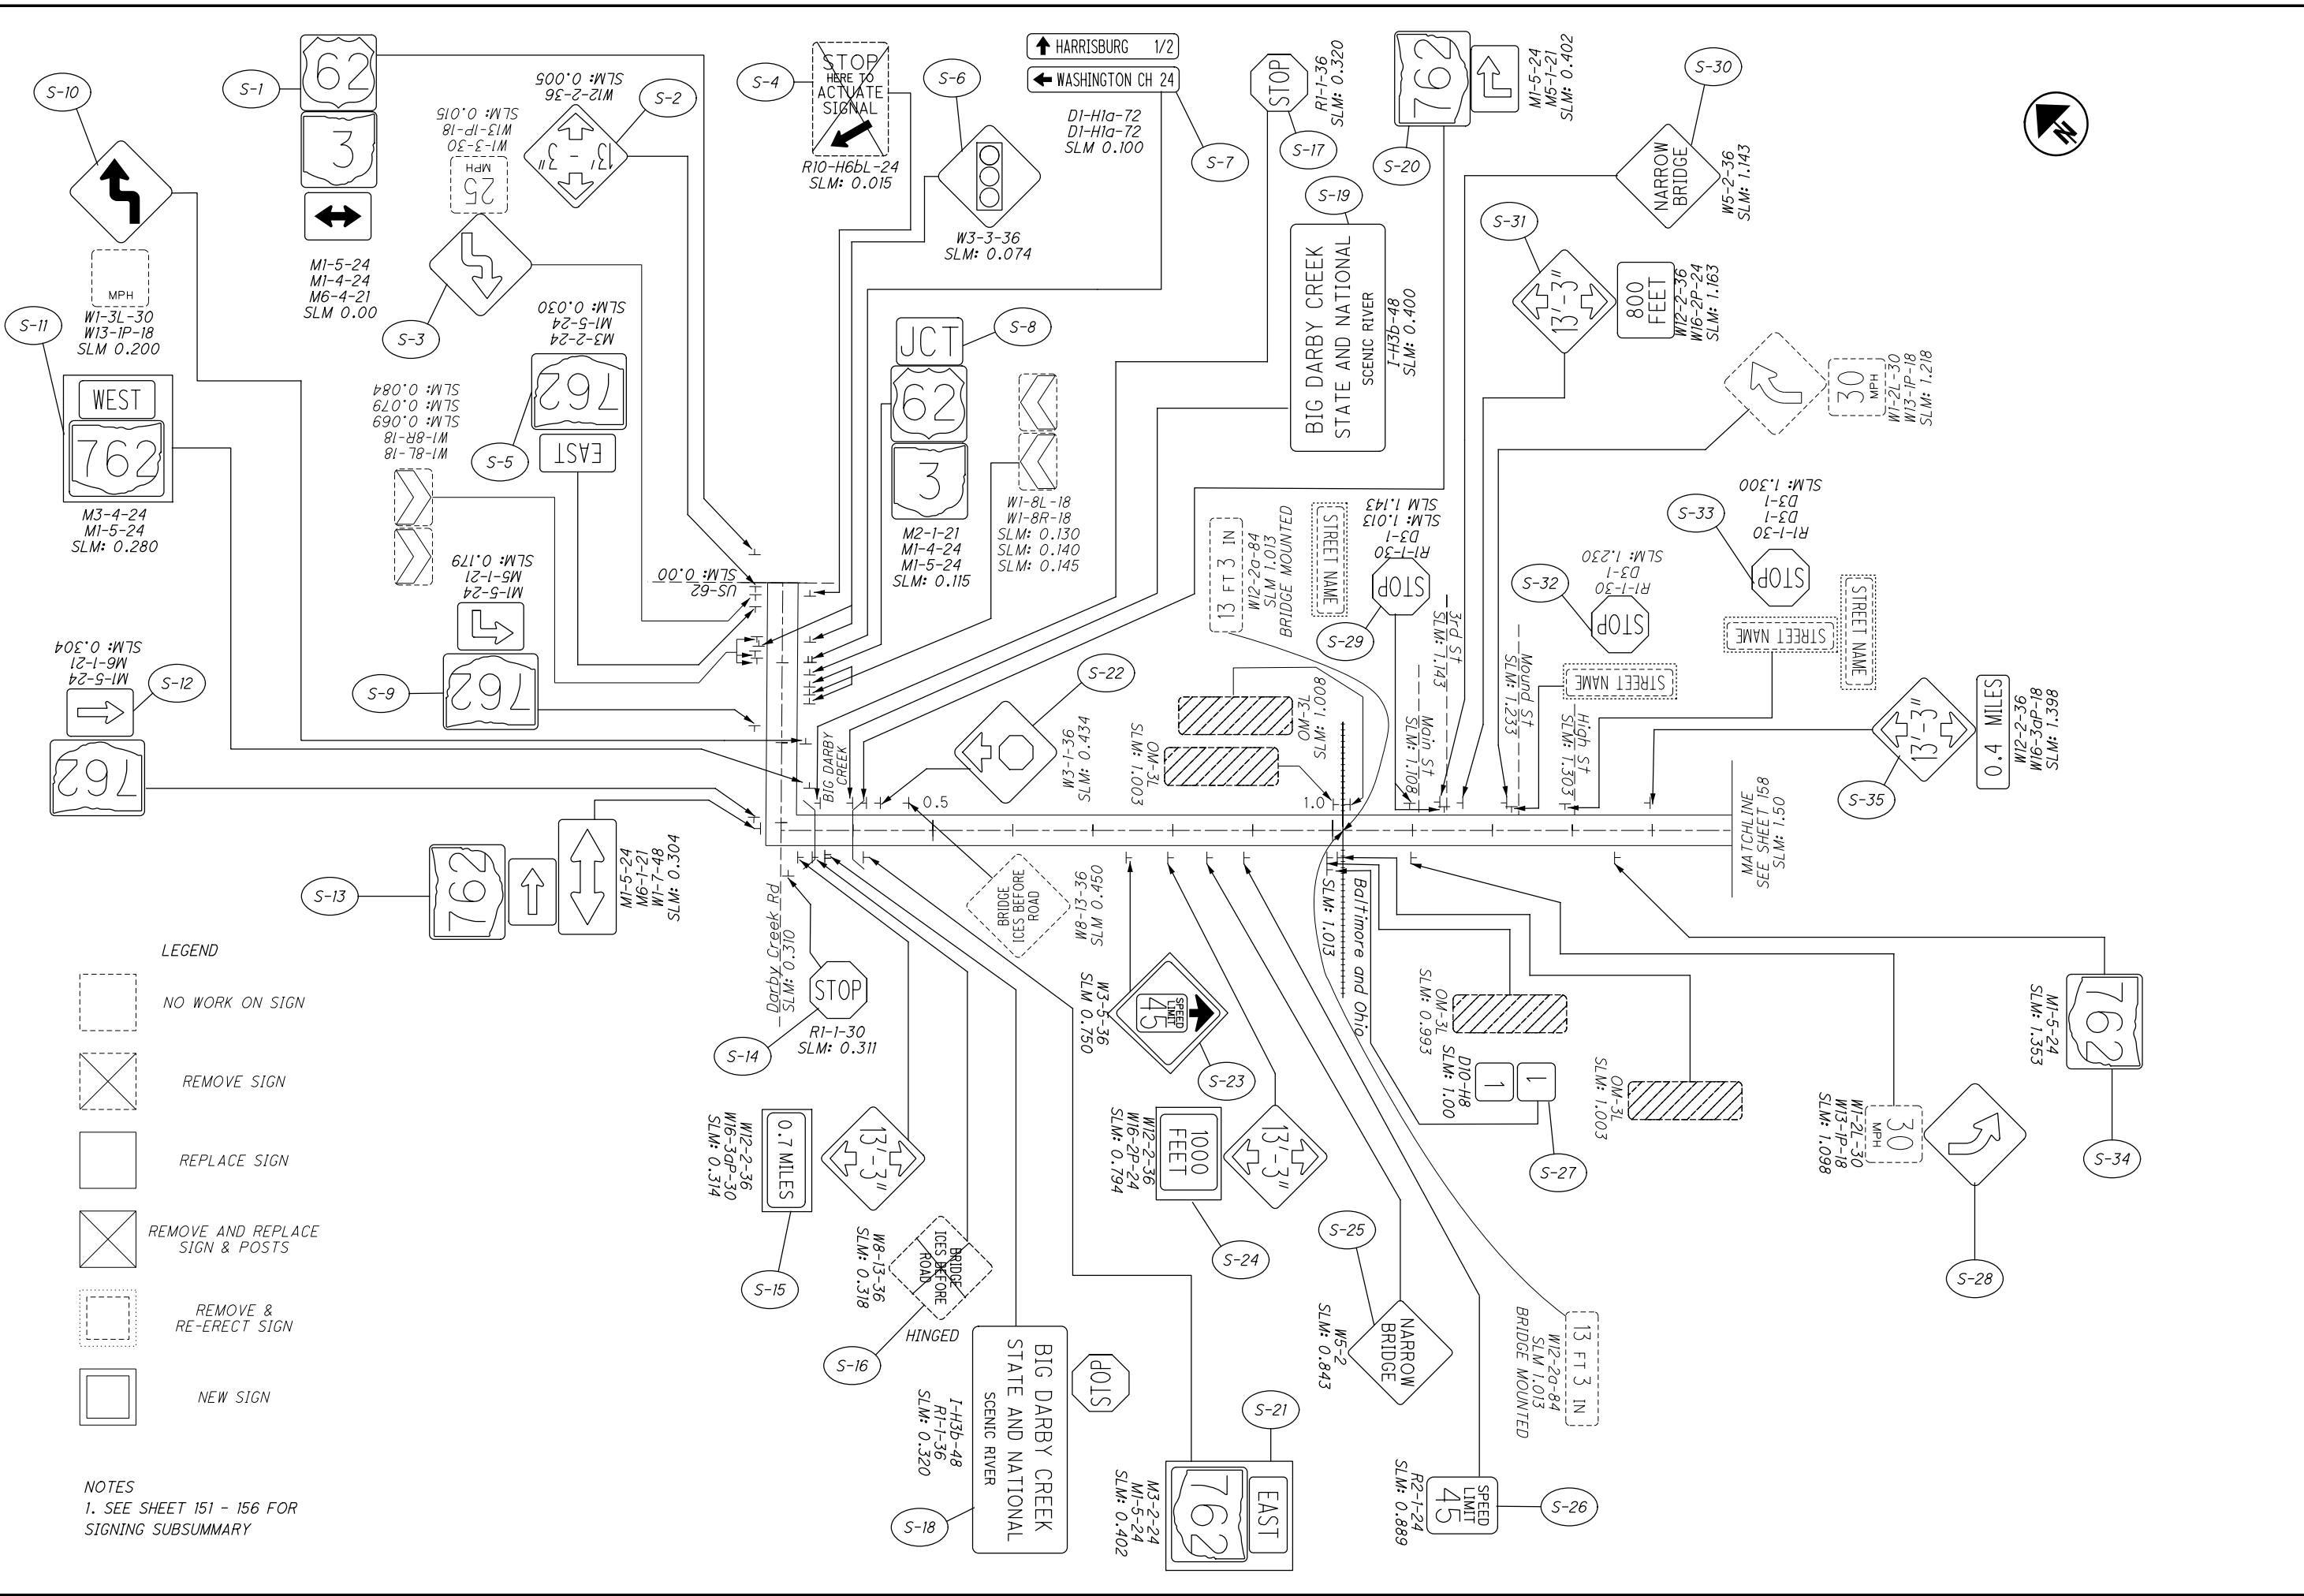


- LEGEND**
- NO WORK ON SIGN
 - REMOVE SIGN
 - REPLACE SIGN
 - REMOVE AND REPLACE SIGN & POSTS
 - REMOVE & RE-ERECT SIGN
 - NEW SIGN


NOTES
 1. SEE SHEET 151 - 156 FOR SIGNING SUBSUMMARY



SIGNAGE PLAN
PIC-762: 0.00-1.50

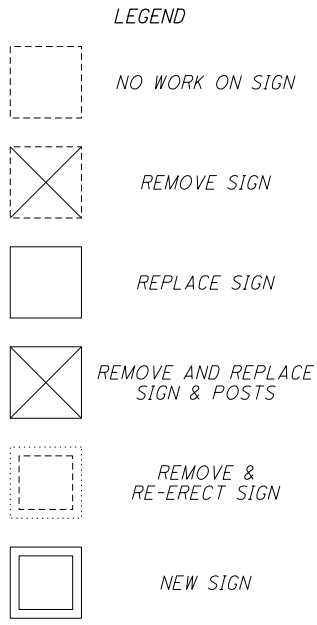




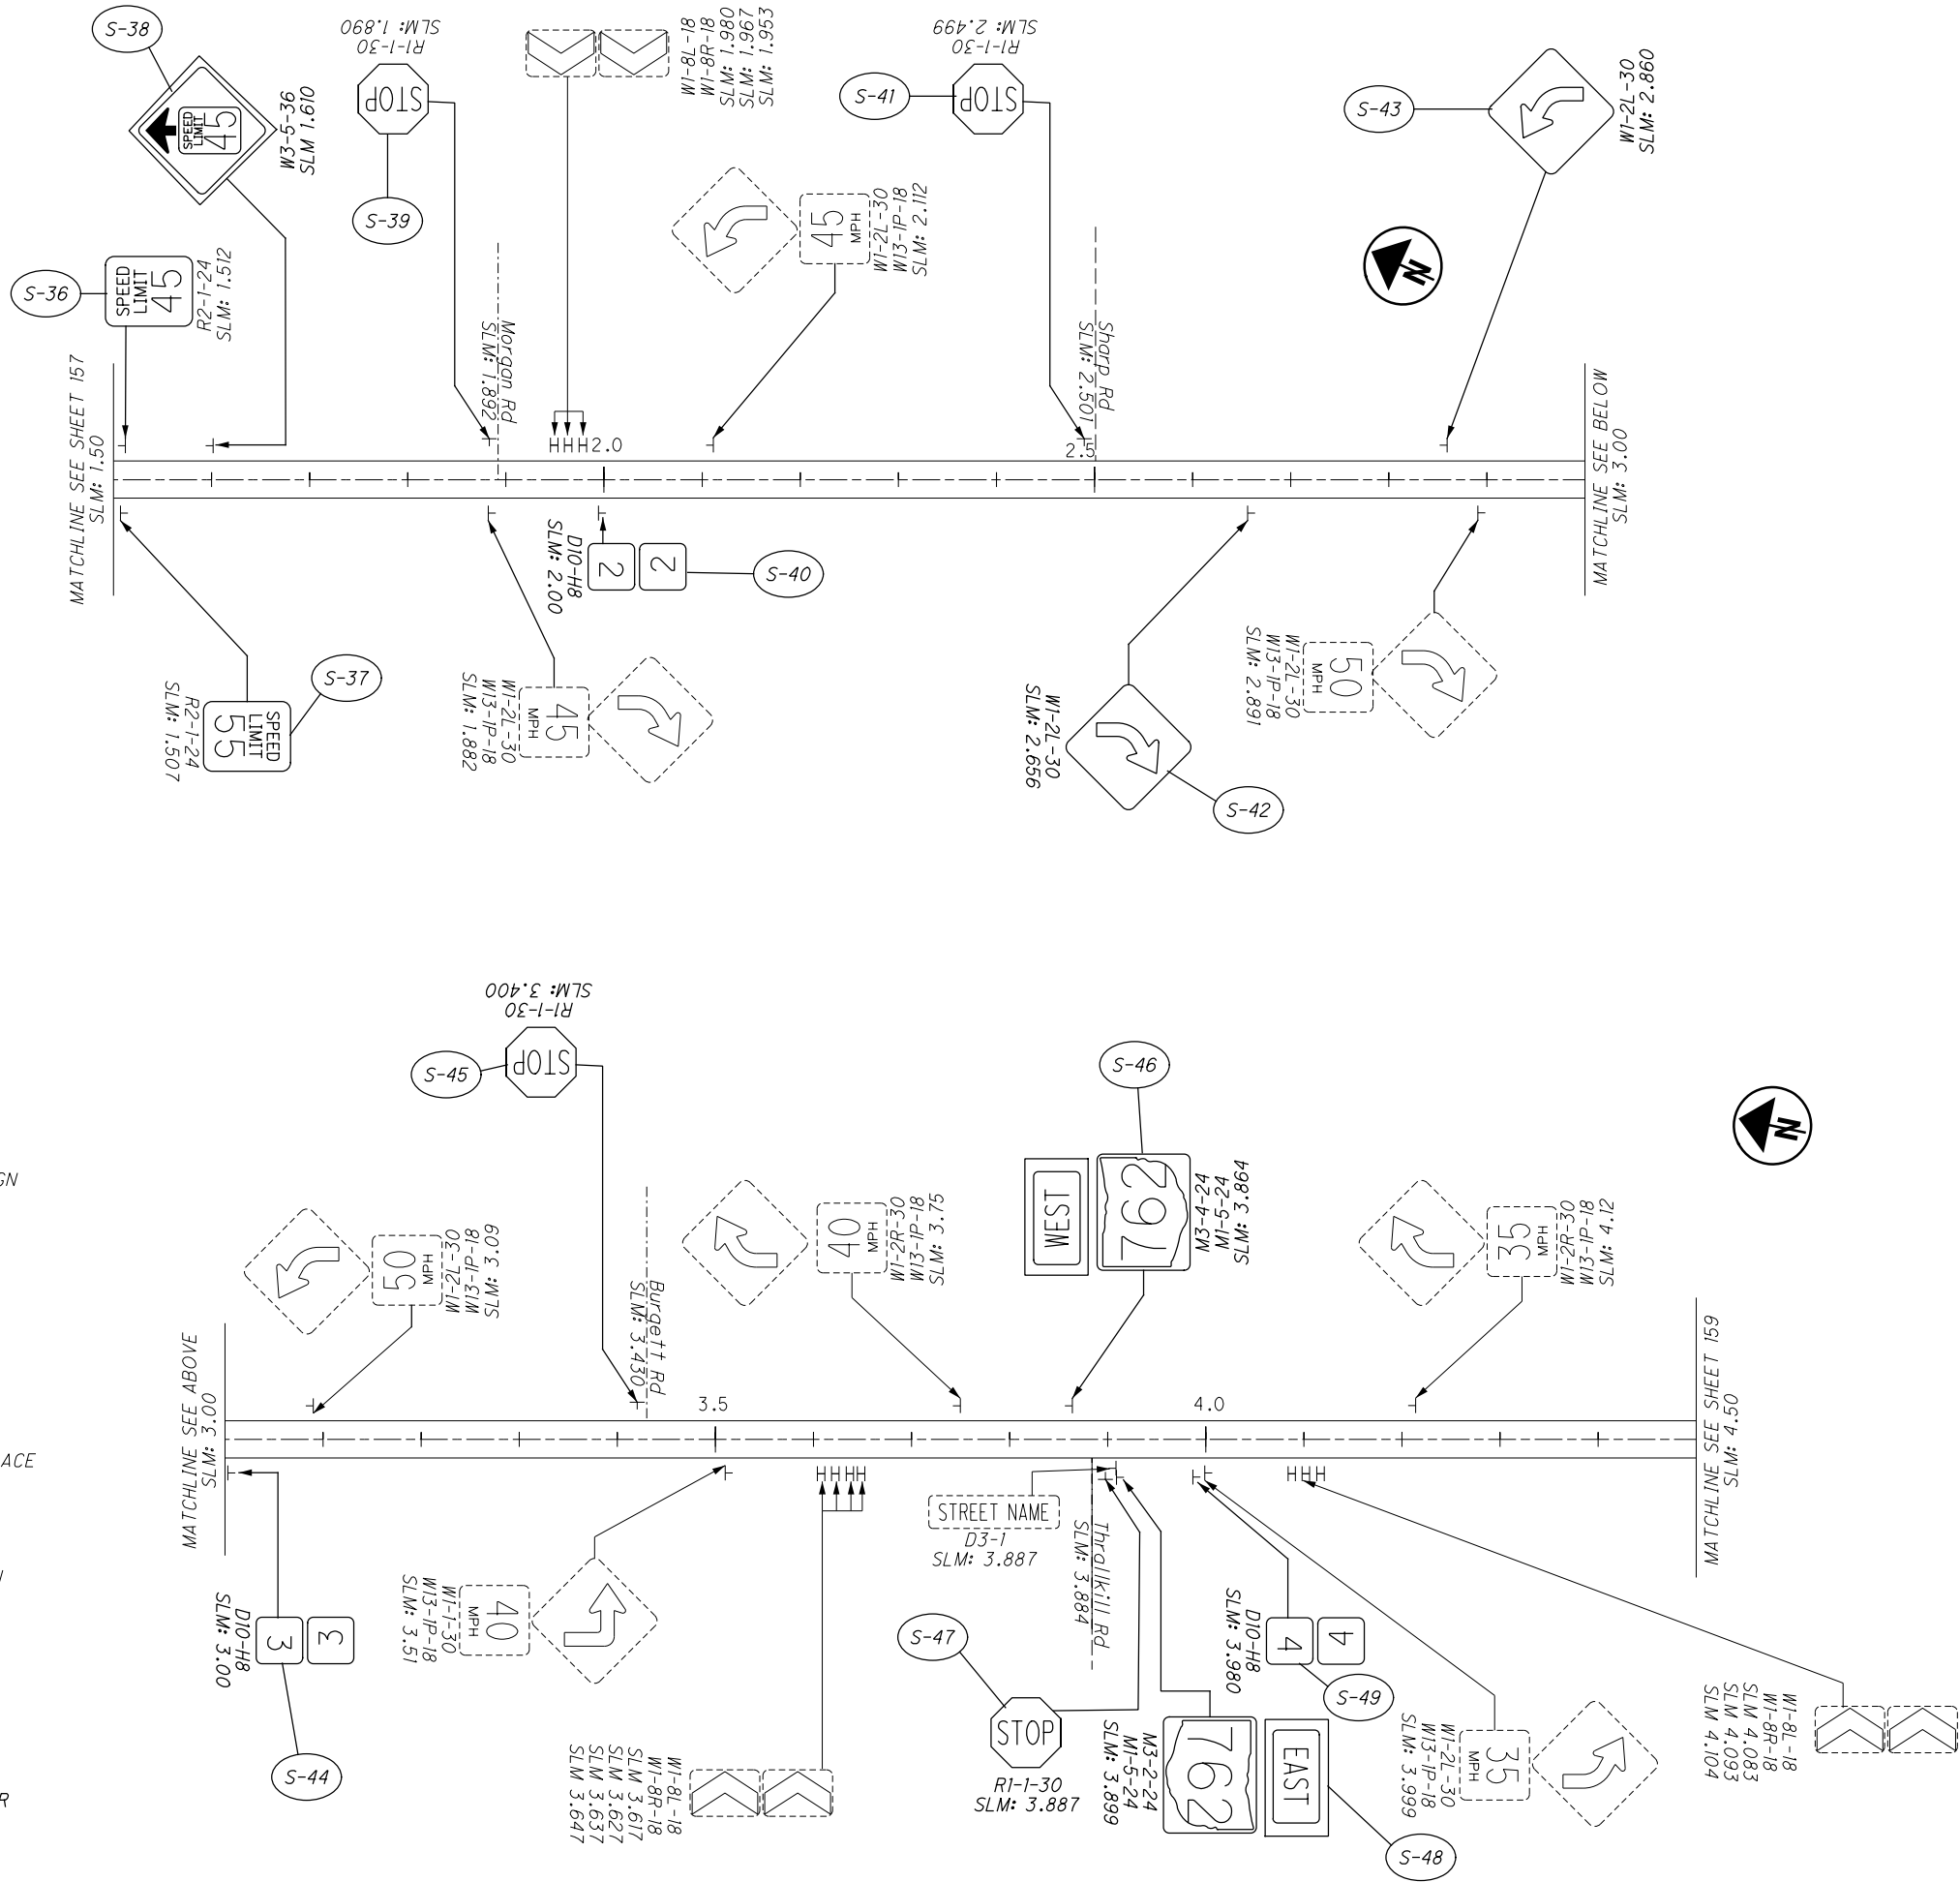


NOTES
 1. SEE SHEET 151 - 156 FOR SIGNING SUBSUMMARY




SIGNAGE PLAN
PIC-762: 1.50-4.50

FAY / PIC-SSR-FY21

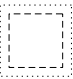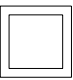- LEGEND**
-  NO WORK ON SIGN
 -  REMOVE SIGN
 -  REPLACE SIGN
 -  REMOVE AND REPLACE SIGN & POSTS
 -  REMOVE & RE-ERECT SIGN
 -  NEW SIGN


NOTES
 1. SEE SHEET 151 - 156 FOR SIGNING SUBSUMMARY

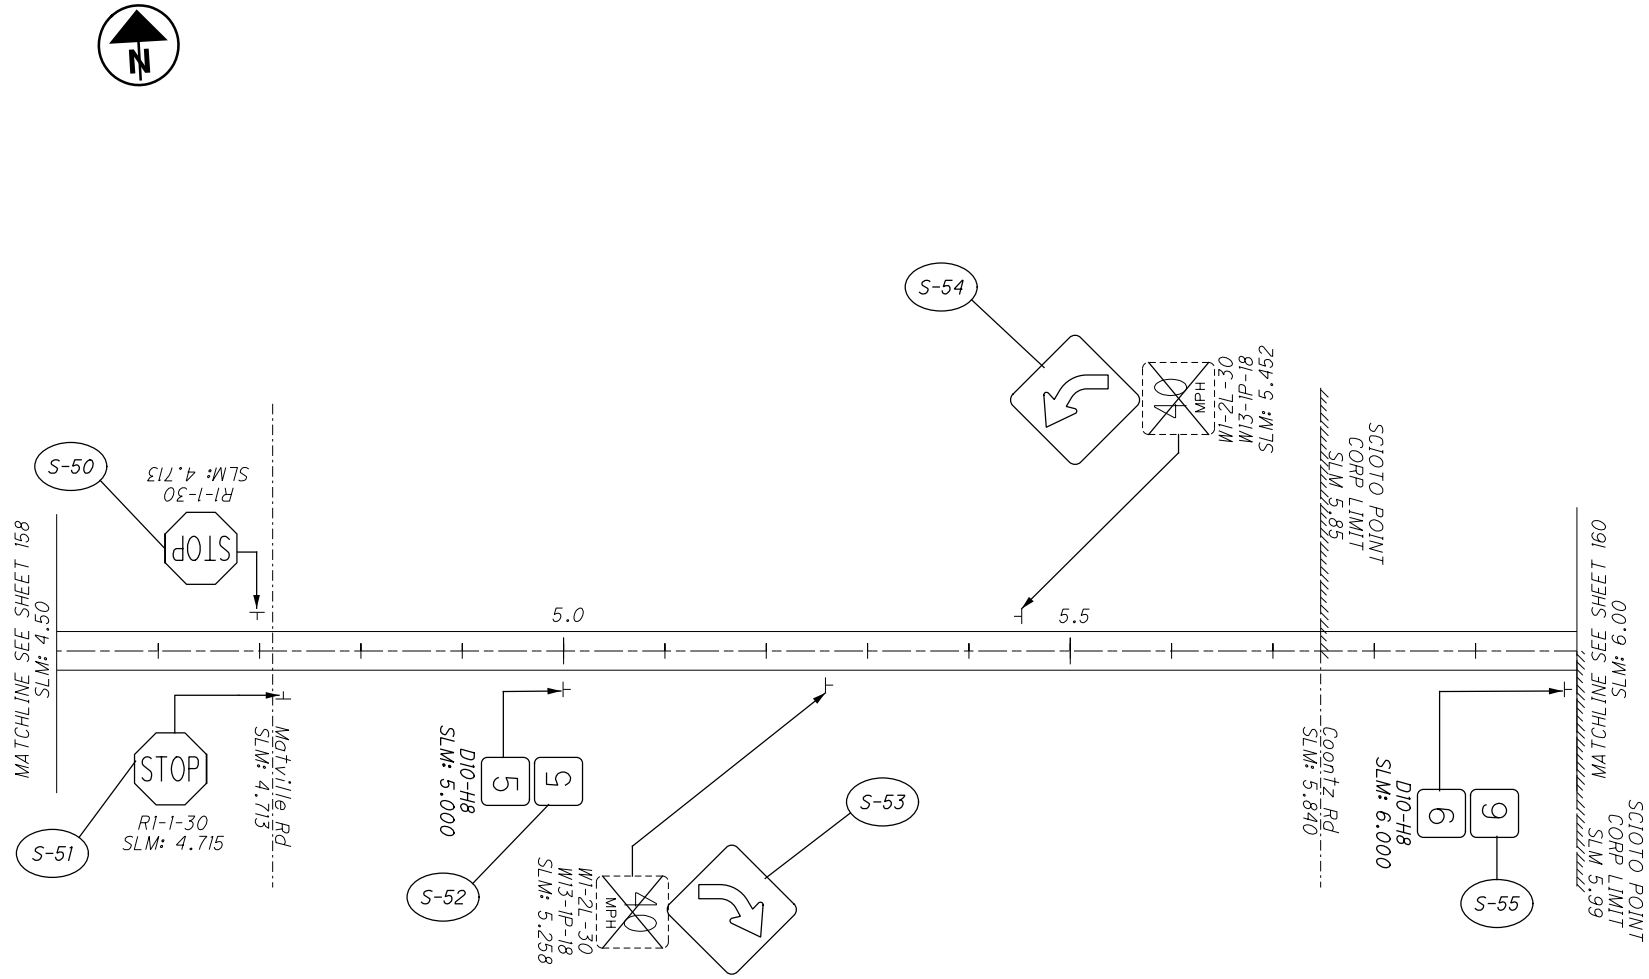

CALCULATED	VHP
CHECKED	XXX



SIGNAGE PLAN
PIC-762: 4.50-6.00

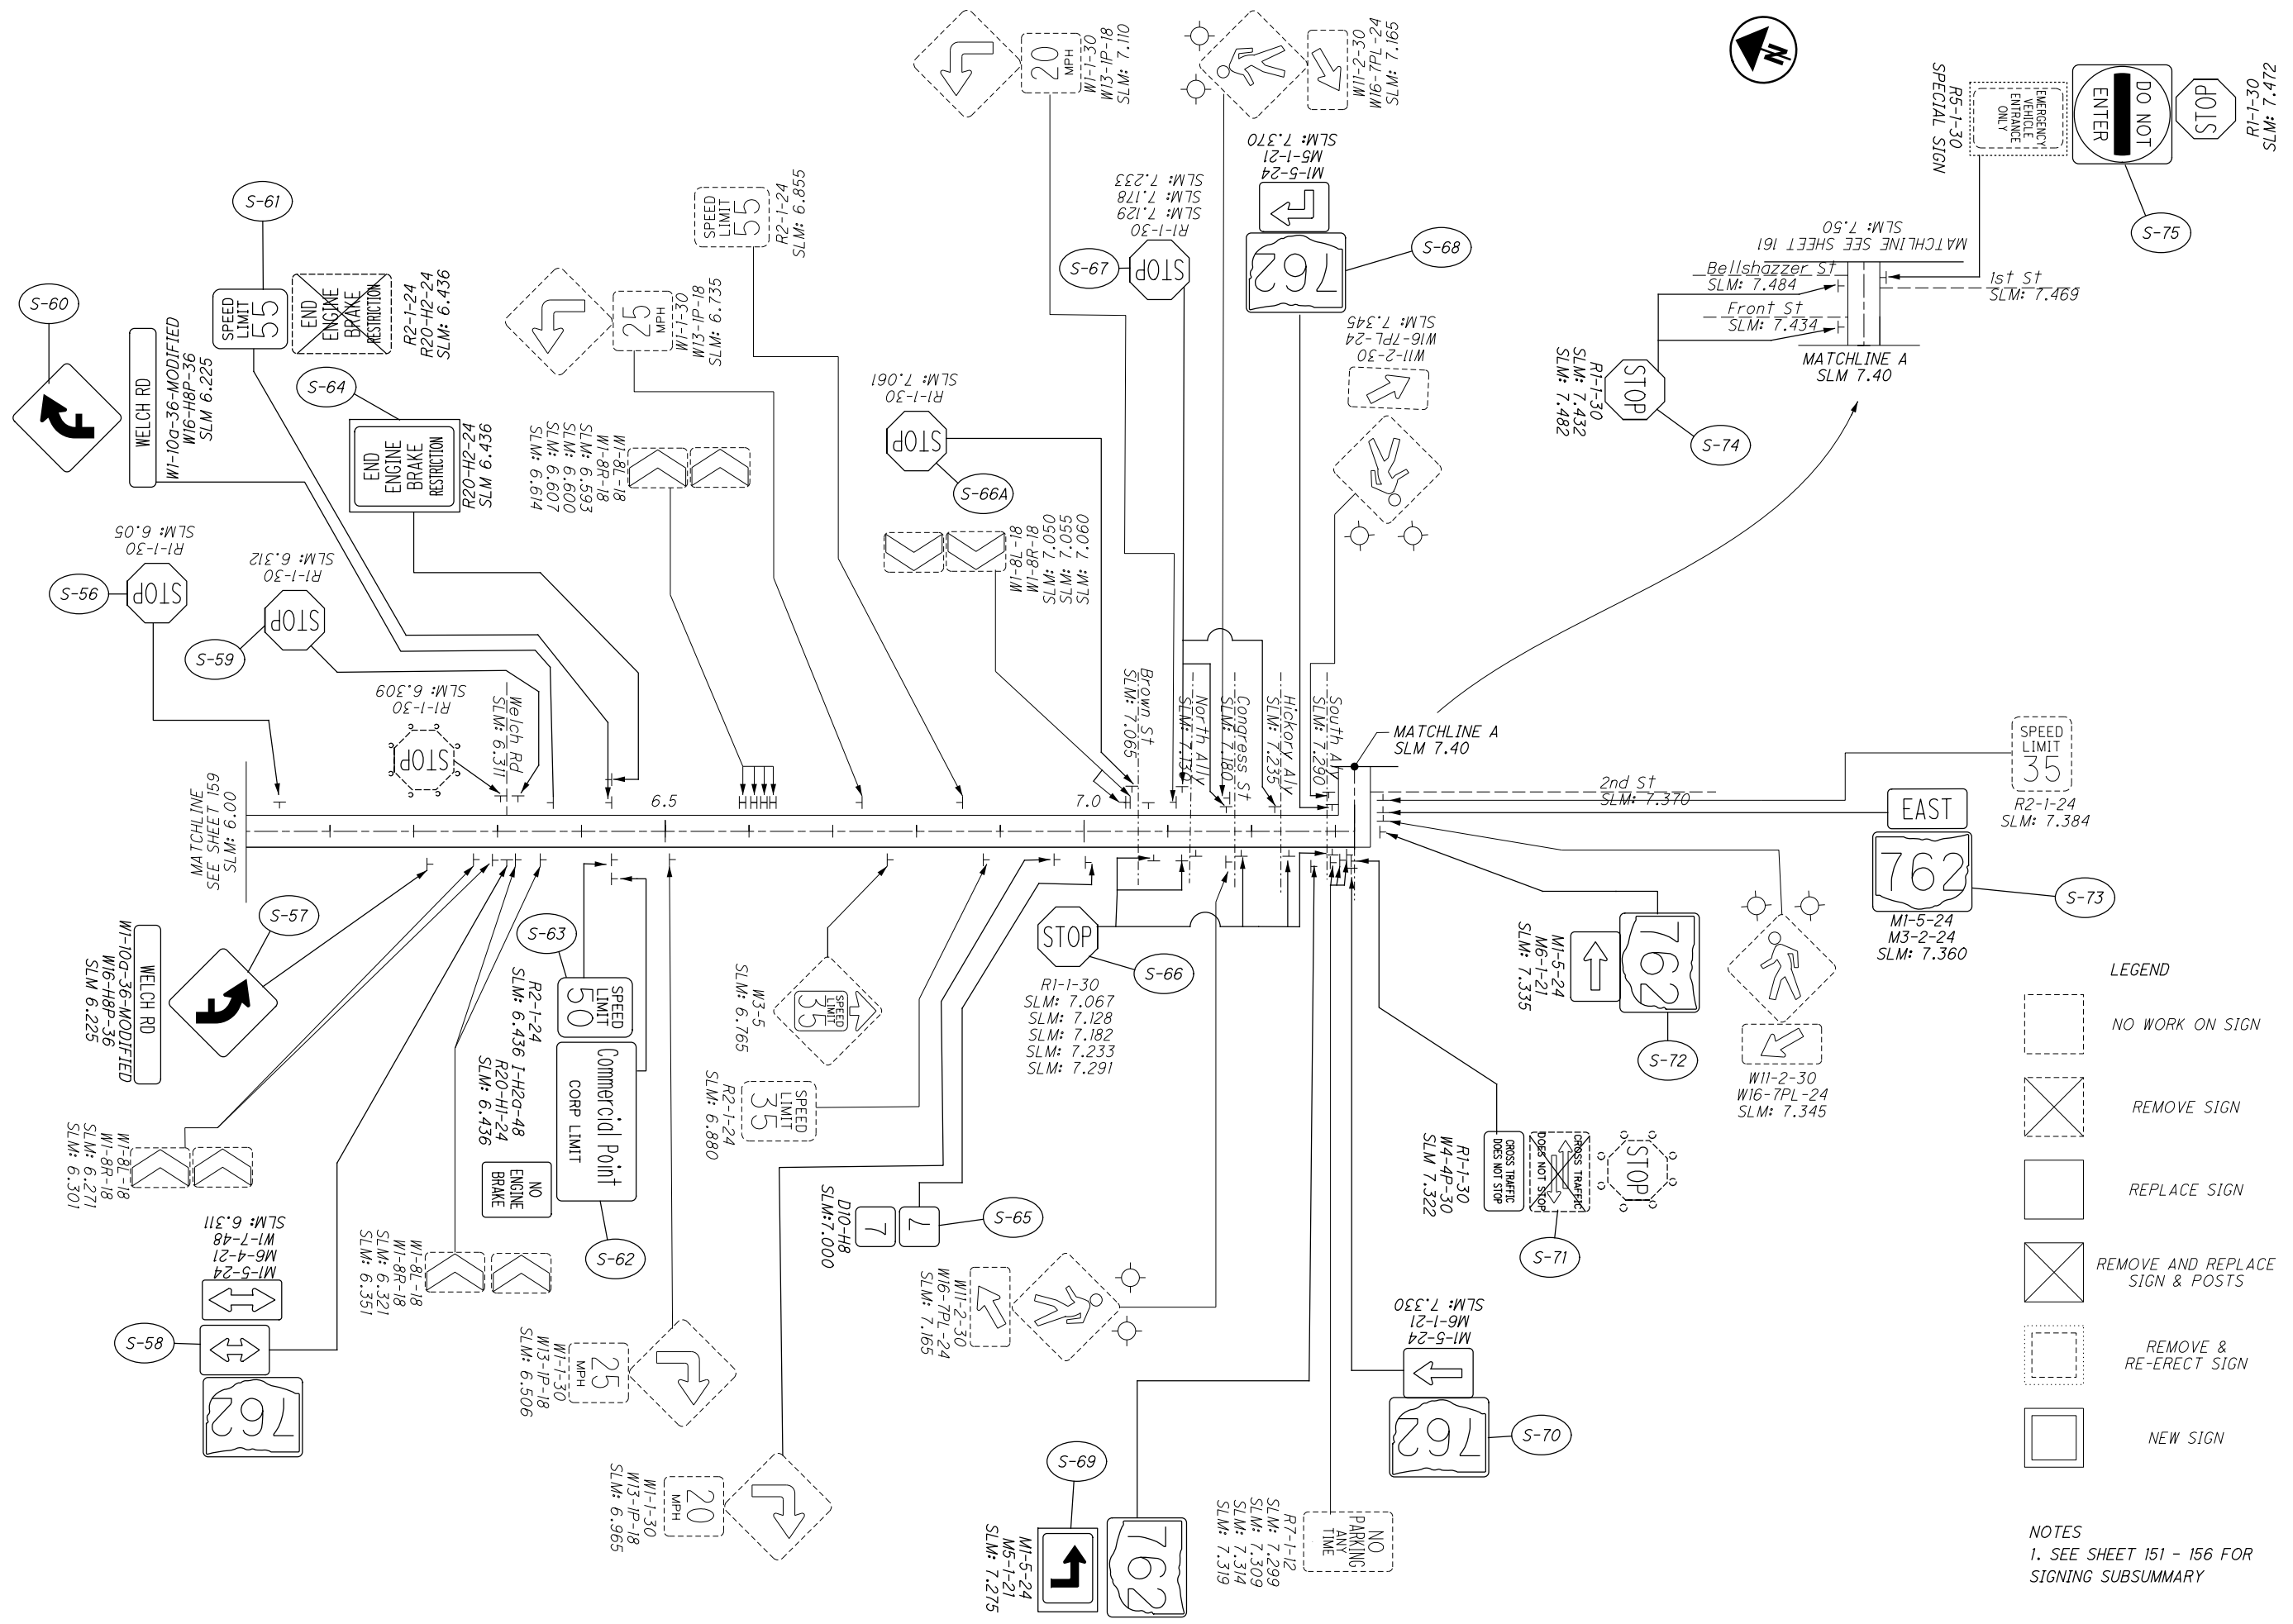

LEGEND

- NO WORK ON SIGN
- REMOVE SIGN
- REPLACE SIGN
- REMOVE AND REPLACE SIGN & POSTS
- REMOVE & RE-ERECT SIGN
- NEW SIGN


NOTES
1. SEE SHEET 151 - 156 FOR SIGNING SUBSUMMARY

CALCULATED	VHP	CHECKED	XXX
0	500	250	1000
HORIZONTAL SCALE IN FEET			


SIGNAGE PLAN
PIC-762: 6.00-7.50

FAY / PIC-SSR-FY21

I:\ProjectData\07557_FAYPIC-SSR-FY21\Design\Roadway\Sheets\07557_TPOOL_PIC762.dgn 8/24/2020 8:27:13 AM vpatel

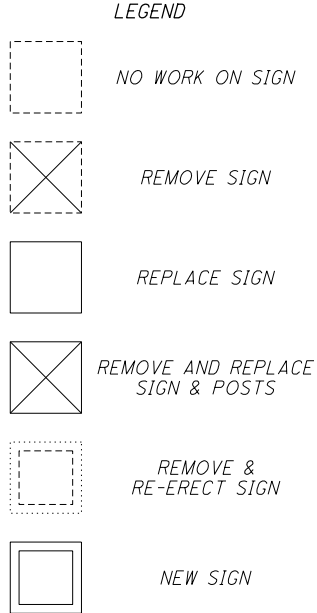

NOTES
 1. SEE SHEET 151 - 156 FOR SIGNING SUBSUMMARY

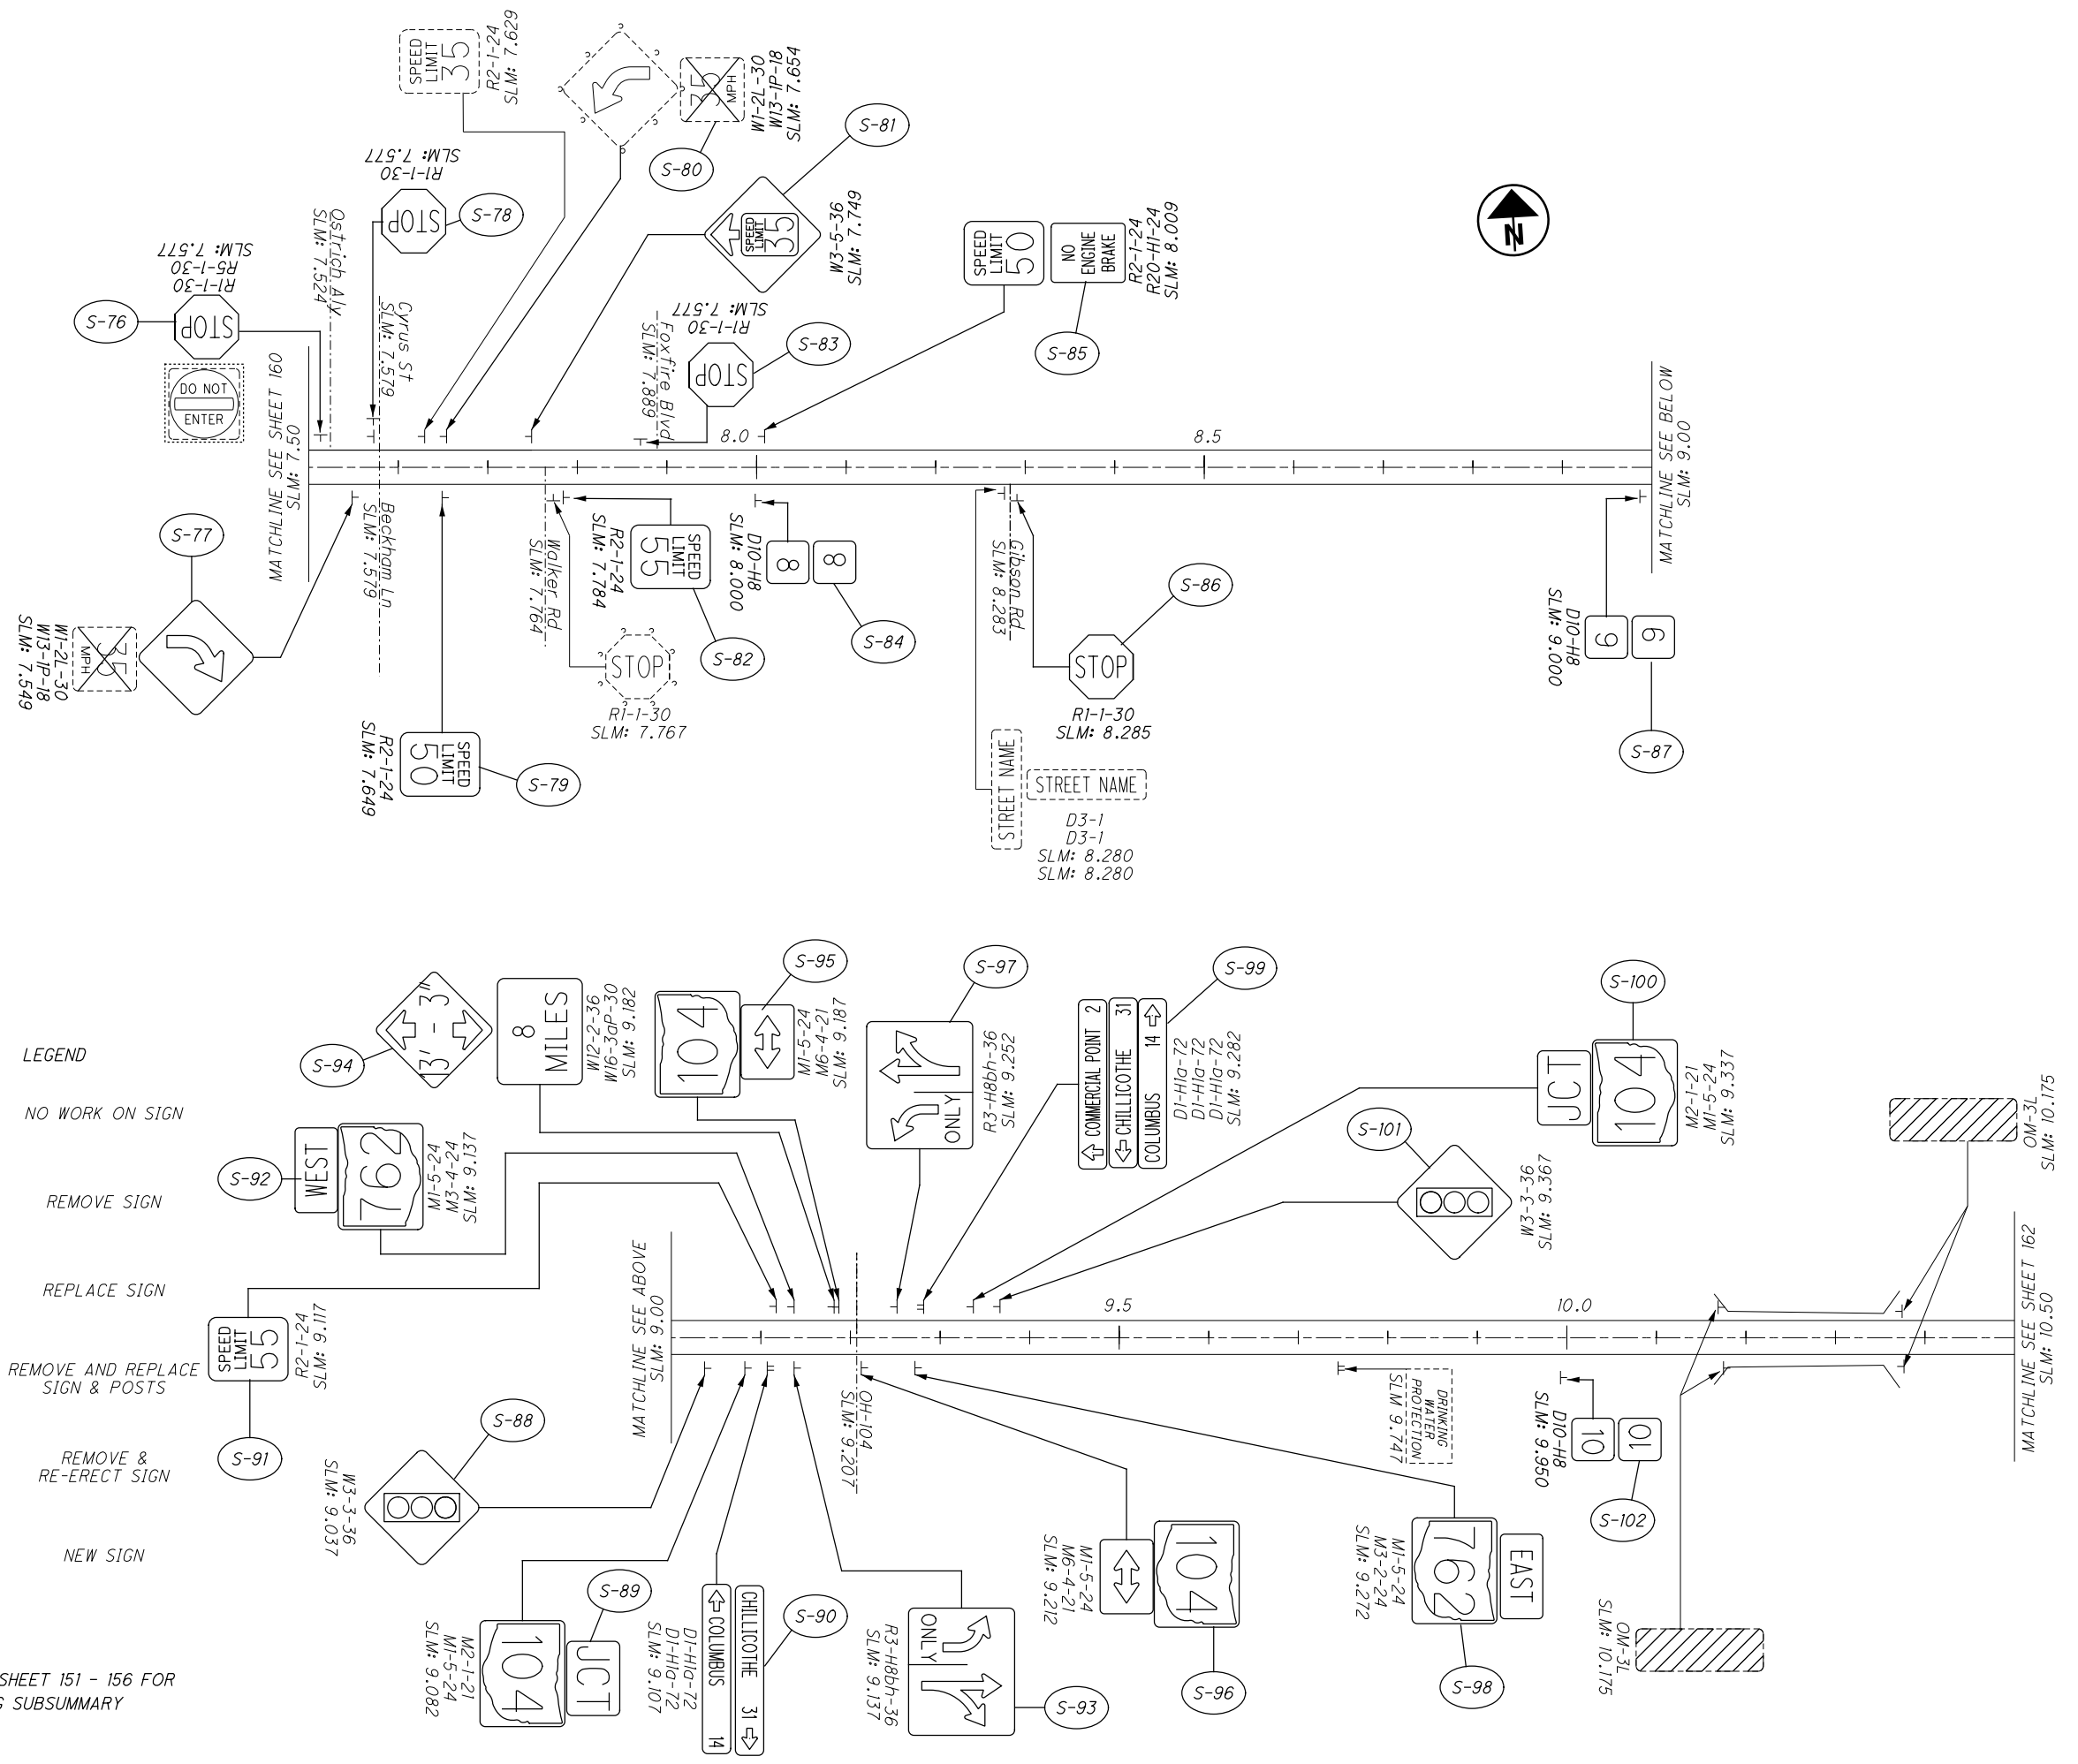


CALCULATED	0
VHP	
CHECKED	XXX


SCALE IN FEET
 HORIZONTAL
 0 250 500 1000

SIGNAGE PLAN
PIC-762: 7.50-10.50

FAY / PIC-SSR-FY21

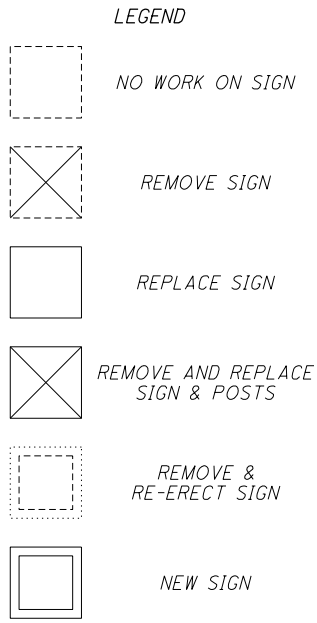

NOTES
 1. SEE SHEET 151 - 156 FOR SIGNING SUBSUMMARY

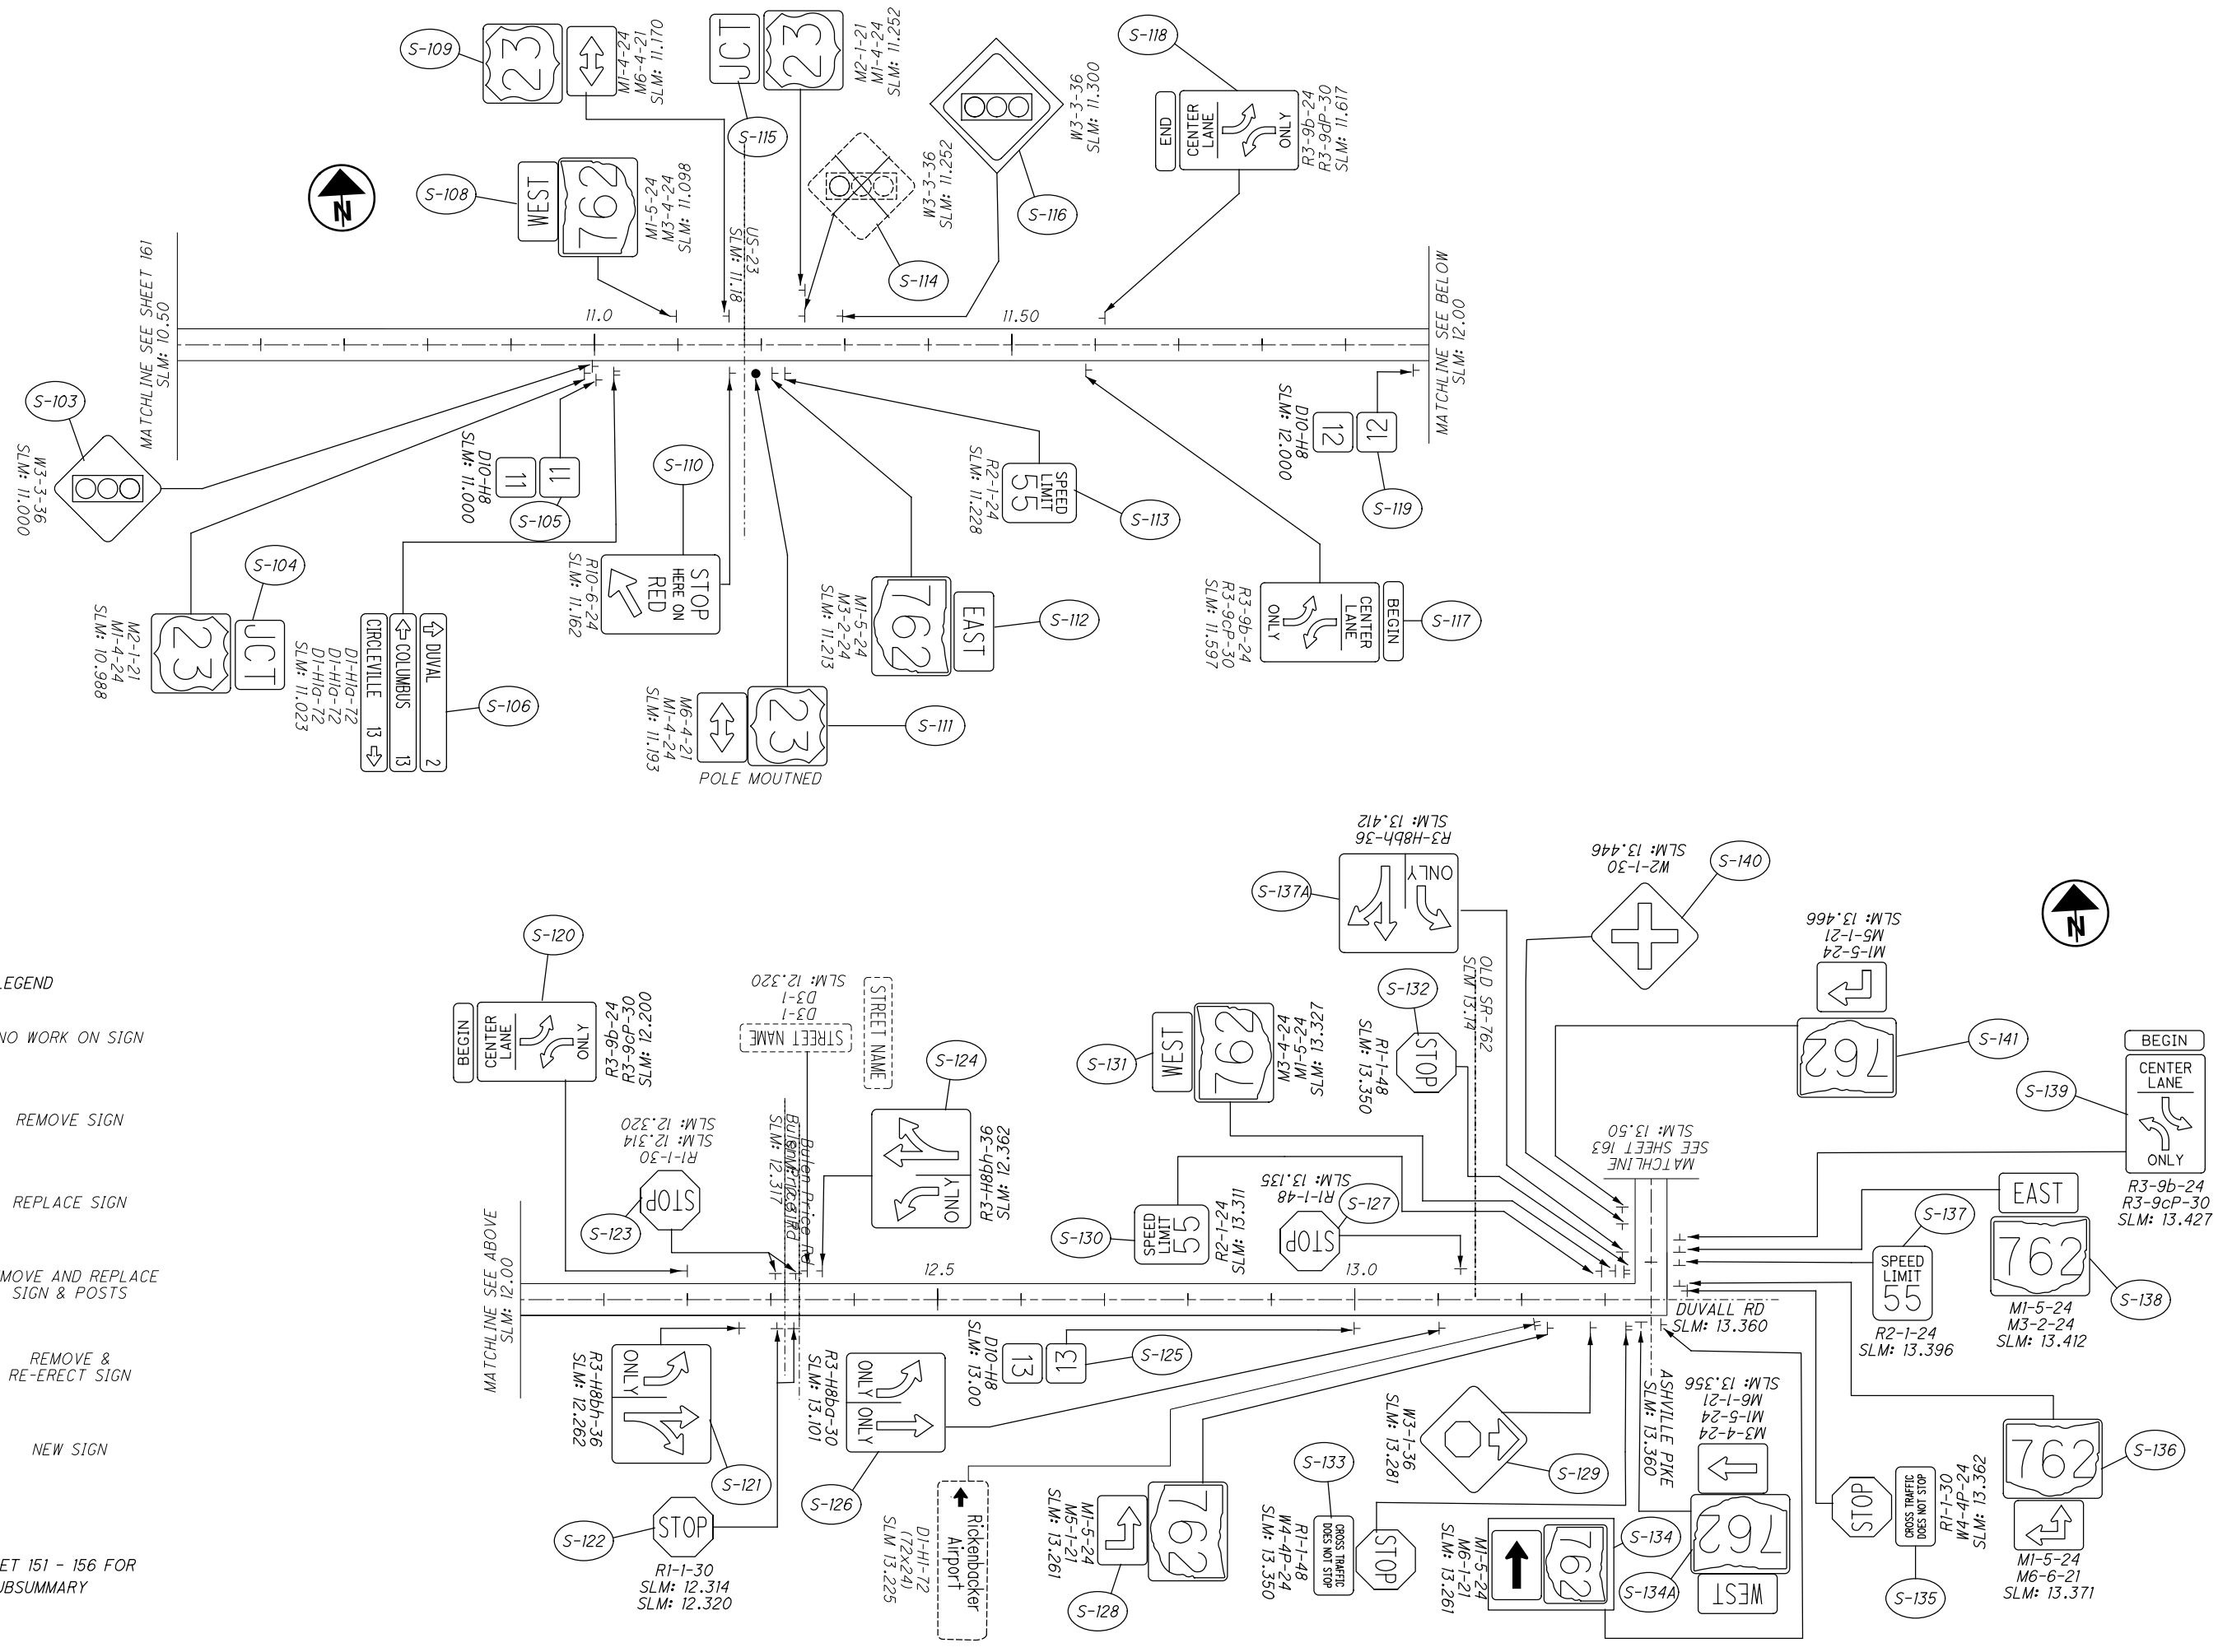




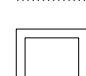


CALCULATED	0
VHP	
CHECKED	XXX



SIGNAGE PLAN
PIC-762: 10.50-13.50

LEGEND

-  NO WORK ON SIGN
-  REMOVE SIGN
-  REPLACE SIGN
-  REMOVE AND REPLACE SIGN & POSTS
-  REMOVE & RE-ERECT SIGN
-  NEW SIGN

NOTES
1. SEE SHEET 151 - 156 FOR SIGNING SUBSUMMARY

MATCHLINE SEE SHEET 162
SLM: 13.50

