


PROPOSED TRANSVERSE SECTION -
SDC OVERLAY W/ MACRO-SYNTHETIC FIBERS
(FAY-435-0229)

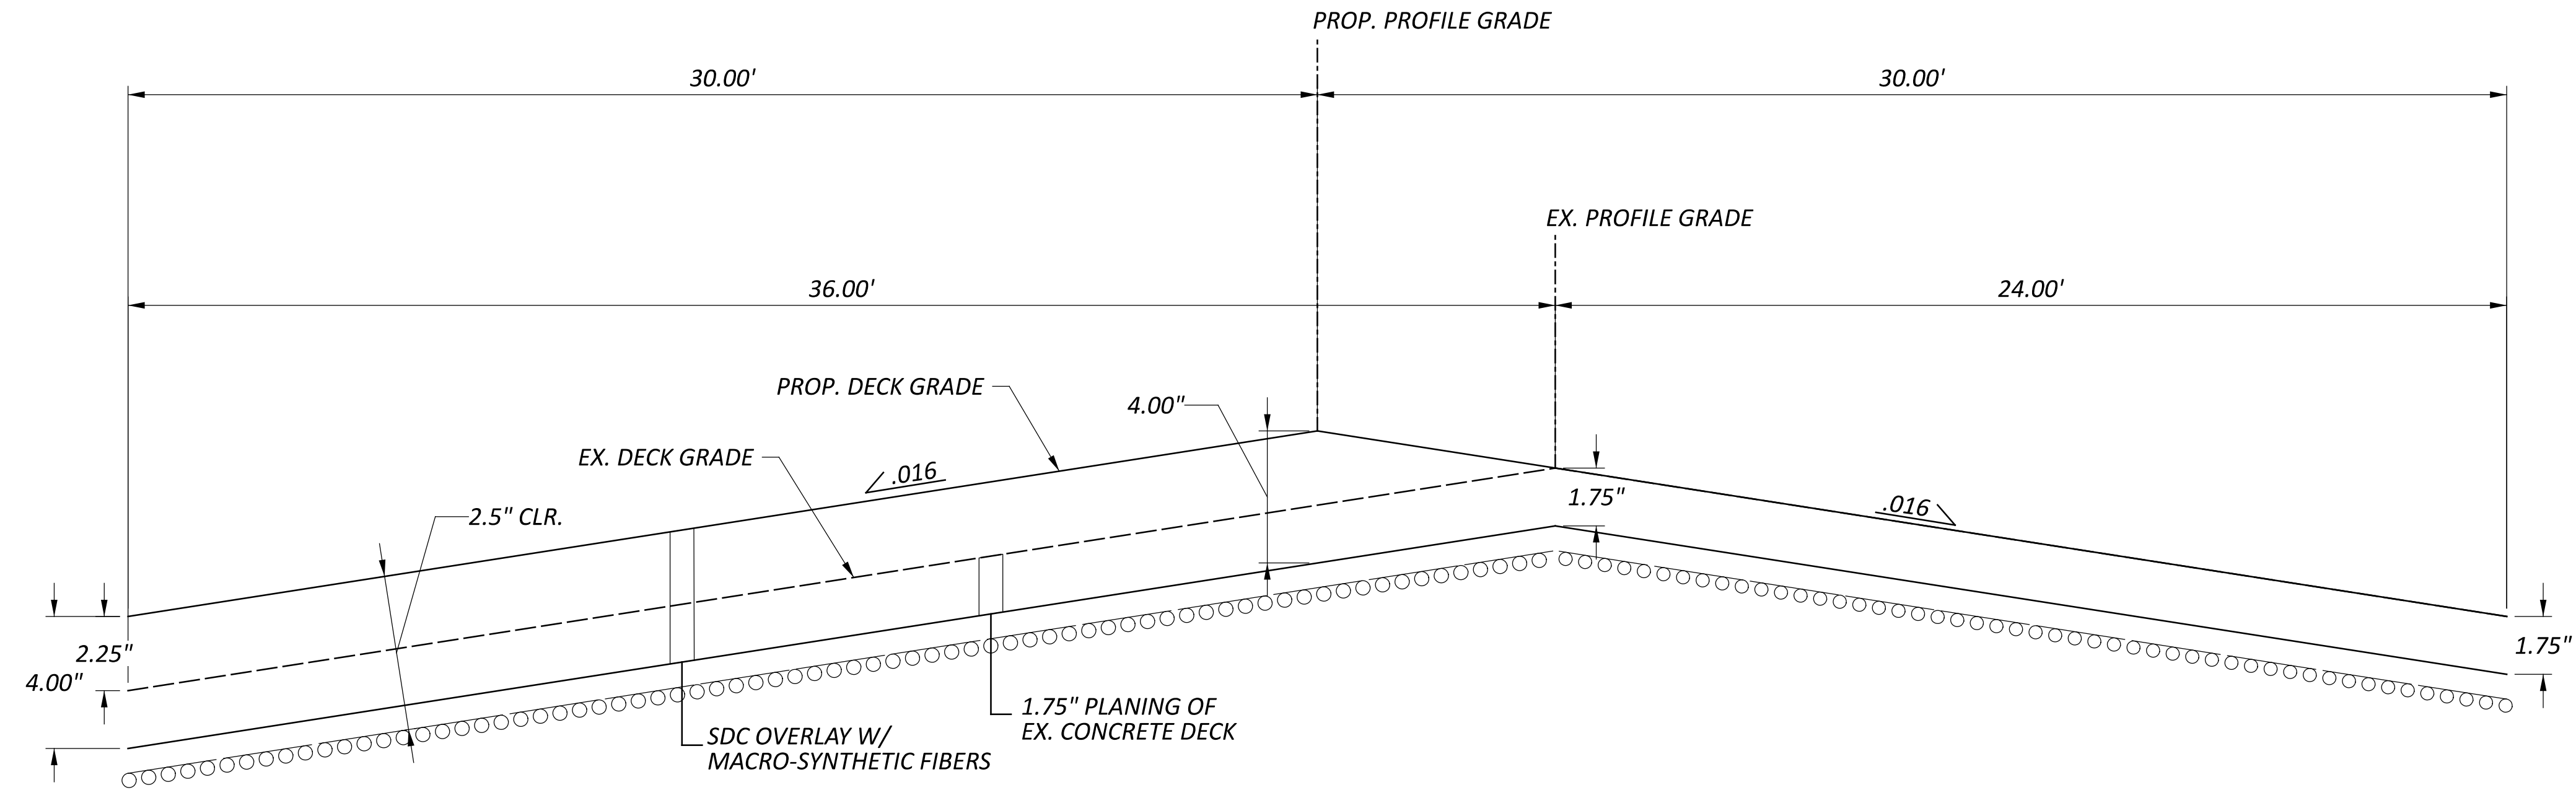


- NOTES:
 1) DETAIL NOT TO SCALE.
 2) SPACING FOR THE TOP MAT OF REINFORCING BARS IS NOT DRAWN ACCURATELY - IT IS SHOWN JUST FOR VISUALIZATION PURPOSES.

MODEL: Appendix N PAPER SIZE: 34x22 (in.) DATE: 12/22/2022 TIME: 11:13:26 AM USER: ahollow1
 p:\ohiodot-pw-bentley.com\ohiodot-pw-02\Documents\01 Active Projects\District 06\Fayette\117955\400-Engineering\Roadway\Sheets\117955_ST001.dgn

APPENDIX N - PROPOSED TRANSVERSE SECTION FAY-435-0229

DESIGN AGENCY

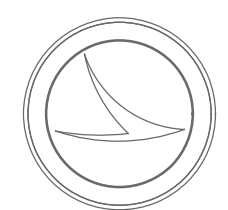

DESIGNER

AMH

REVIEWER

PROJECT ID

117955

SHEET TOTAL

0