
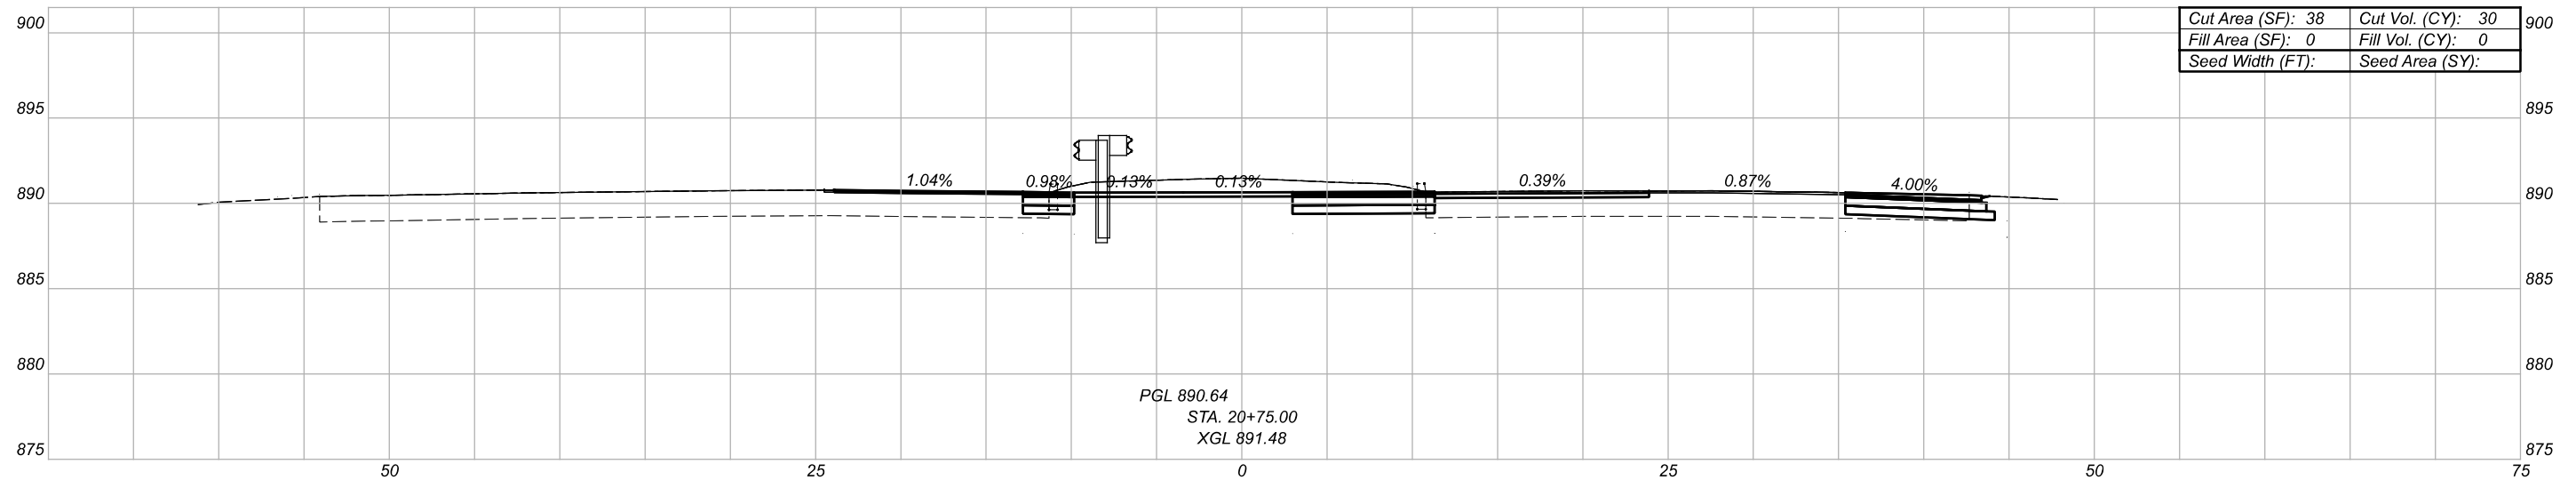
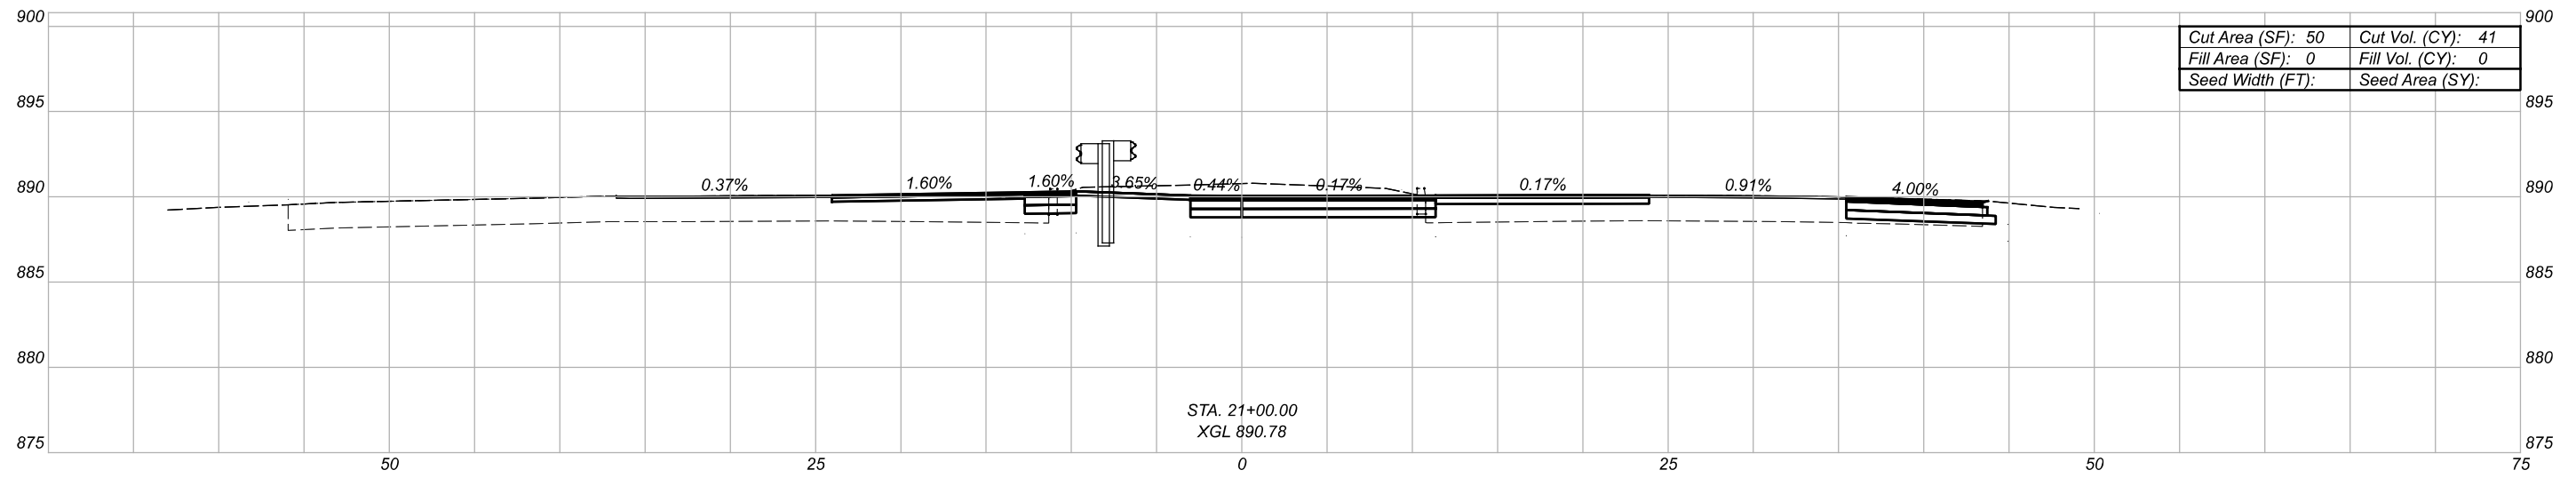


MODEL: CLCON270 - 20+75.00 [Sheet] PAPER SIZE: 17x11 (in.) DATE: 4/20/2022 TIME: 12:48:26 PM USER: nbrickner
 L:\0001\20068303-00_VAR-STW_Safety\Design\2020-6.01_FRA-270\13655\400-Engineering\Roadway\Sheets\13655_XS001.dgn

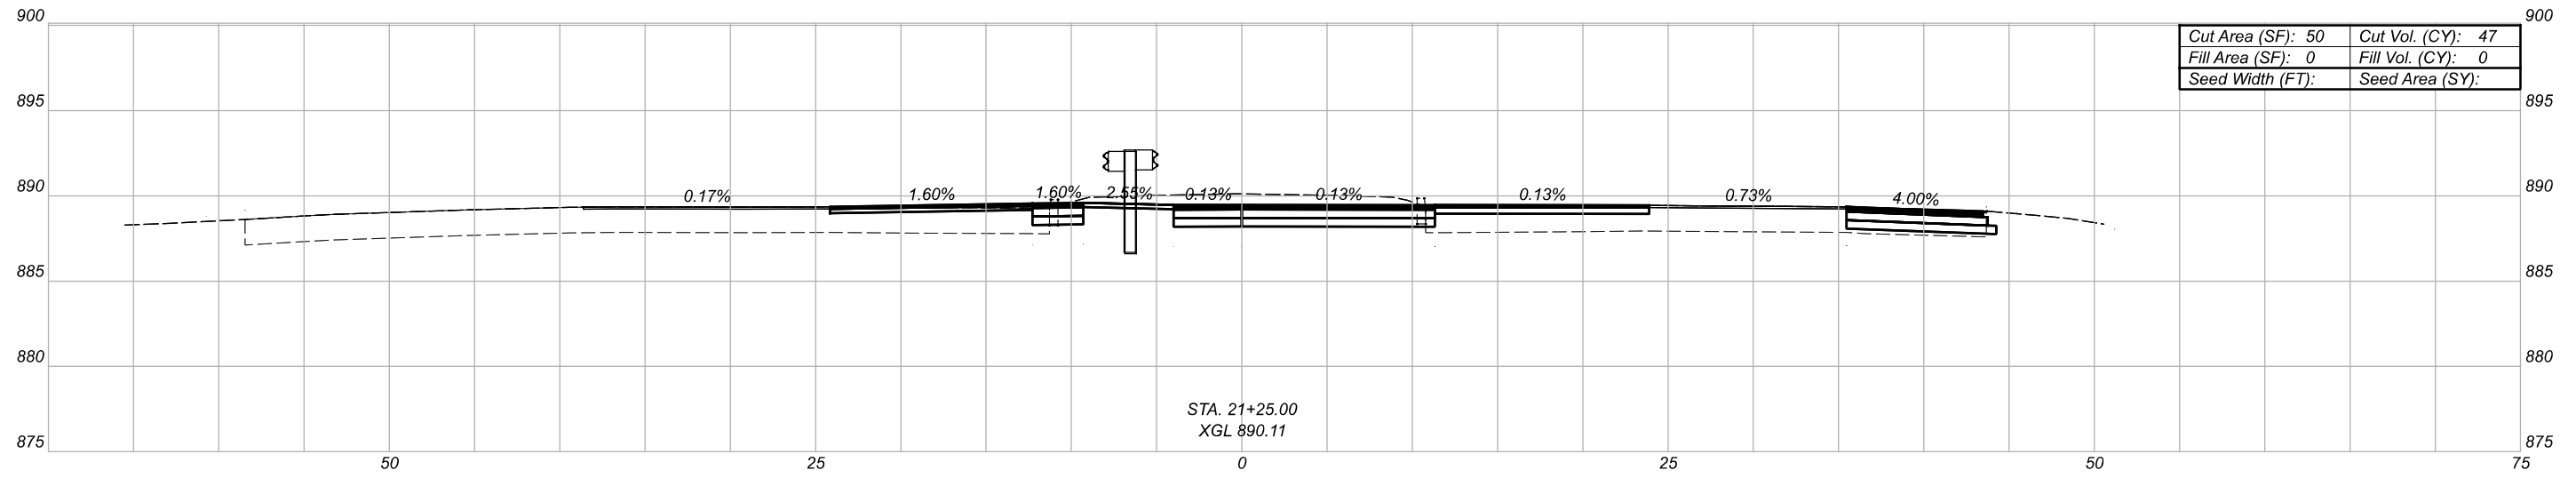

CROSS SECTIONS
STA 20+75 TO STA 21+25

DESIGN AGENCY
CMT
 CRAWFORD, MURPHY &
 TILLY, INC.
 8 SOUTH STREET
 SUITE 100
 COLUMBUS, OHIO 43205
 www.cmtmfg.com




DESIGNER
LDW

REVIEWER
JWL 06/03/21

PROJECT ID
113655

Sheet Totals			SHEET TOTAL	
Seeding	Cut	Fill	SHEET	TOTAL
.	.	.	39	66

MODEL: CLCON270 - 21+50.00 [Sheet] PAPER SIZE: 17x11 (in.) DATE: 4/20/2022 TIME: 12:48:34 PM USER: nbr:ckner
 L:\ODOT\20068303-00_VAR-STW_SafetyDesign2020-6\01_FRA-270\13655\400-Engineering_Roadway\Sheets\13655_XS001.dgn

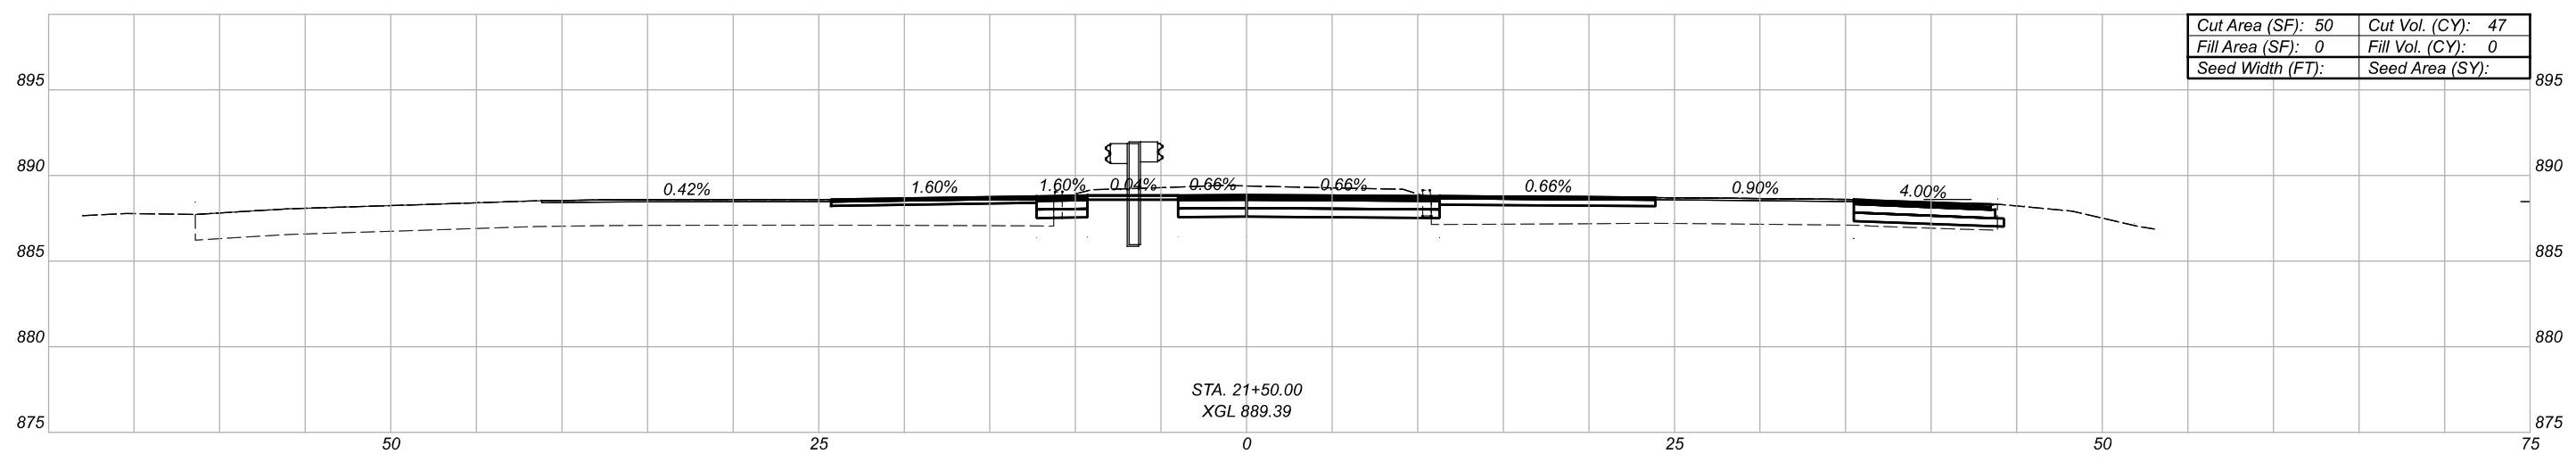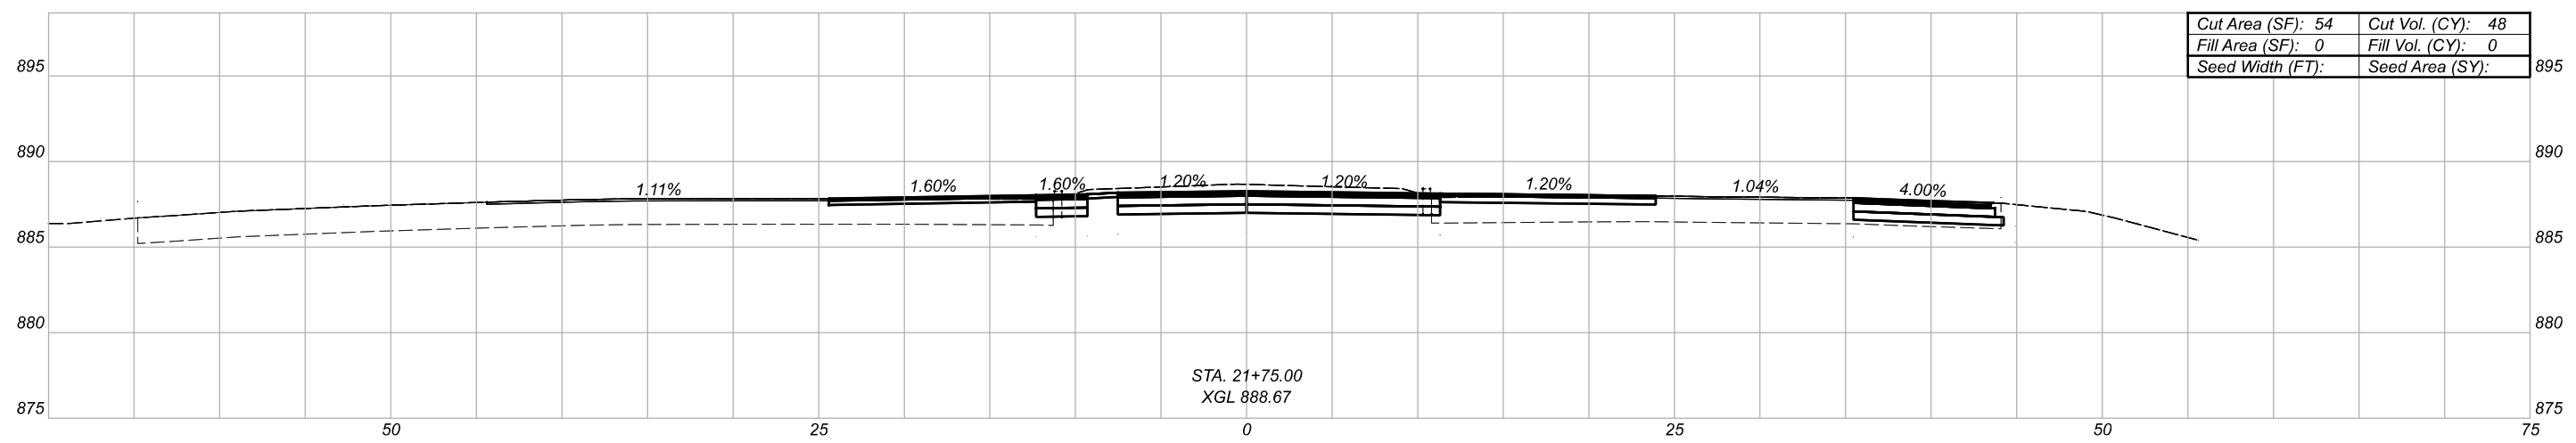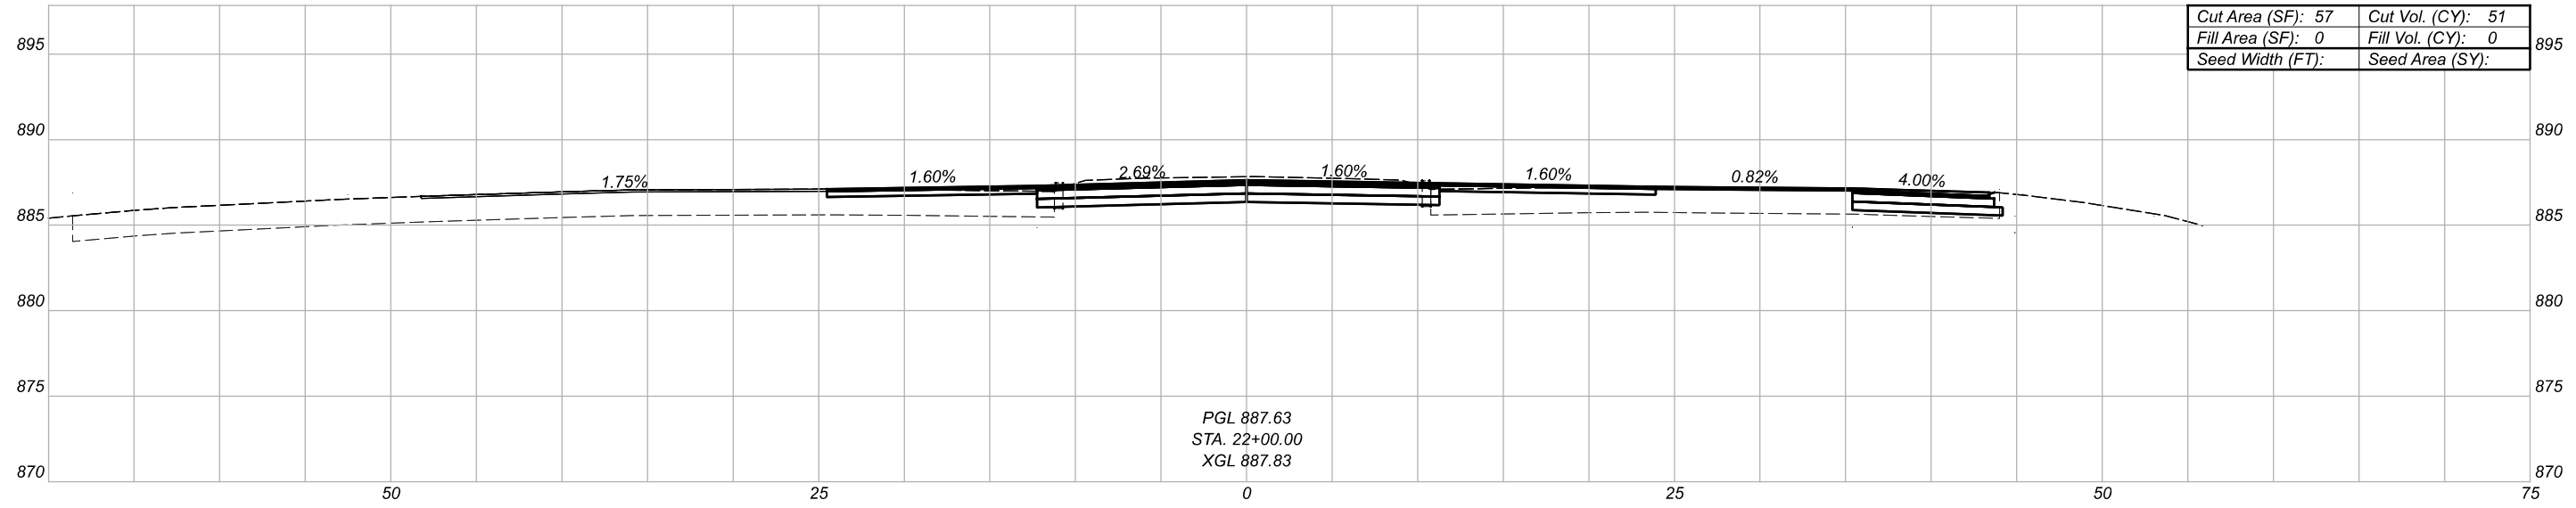

CROSS SECTIONS
 STA 21+50 TO STA 22+00




DESIGN AGENCY
CMT
 CRAWFORD, MURPHY &
 TILLY, INC.
 8 SOUTH ST. SUITE 100
 COLUMBUS, OH 43205
 www.cmtinc.com

DESIGNER
 LDW
 REVIEWER
 JWL 06/03/21

PROJECT ID
 113655

Sheet Totals			SHEET TOTAL	
Seeding	Cut	Fill	40	66
.	.	.		

MODEL: CLCON270 - 26+25.00 [Sheet] PAPER SIZE: 11x17 (in.) DATE: 4/20/2022 TIME: 12:49:23 PM USER: nbfickner
 L:\ODOT\20068303-00_VAR-STW_SafetyDesign\2020-6.01_FRA-270\13655\400-Engineering\Roadway\Sheets\13655_XS001.dgn

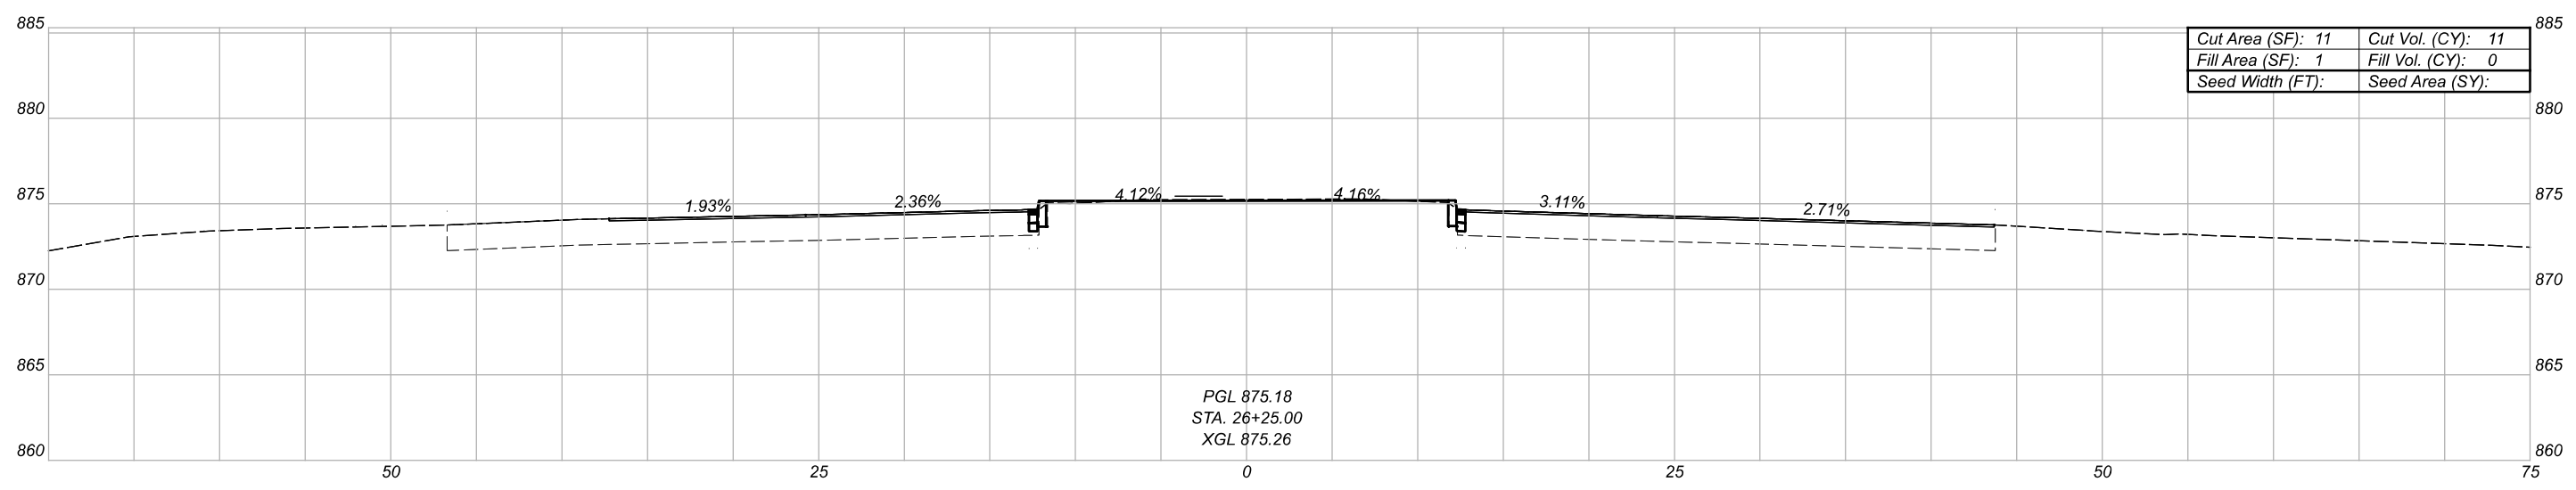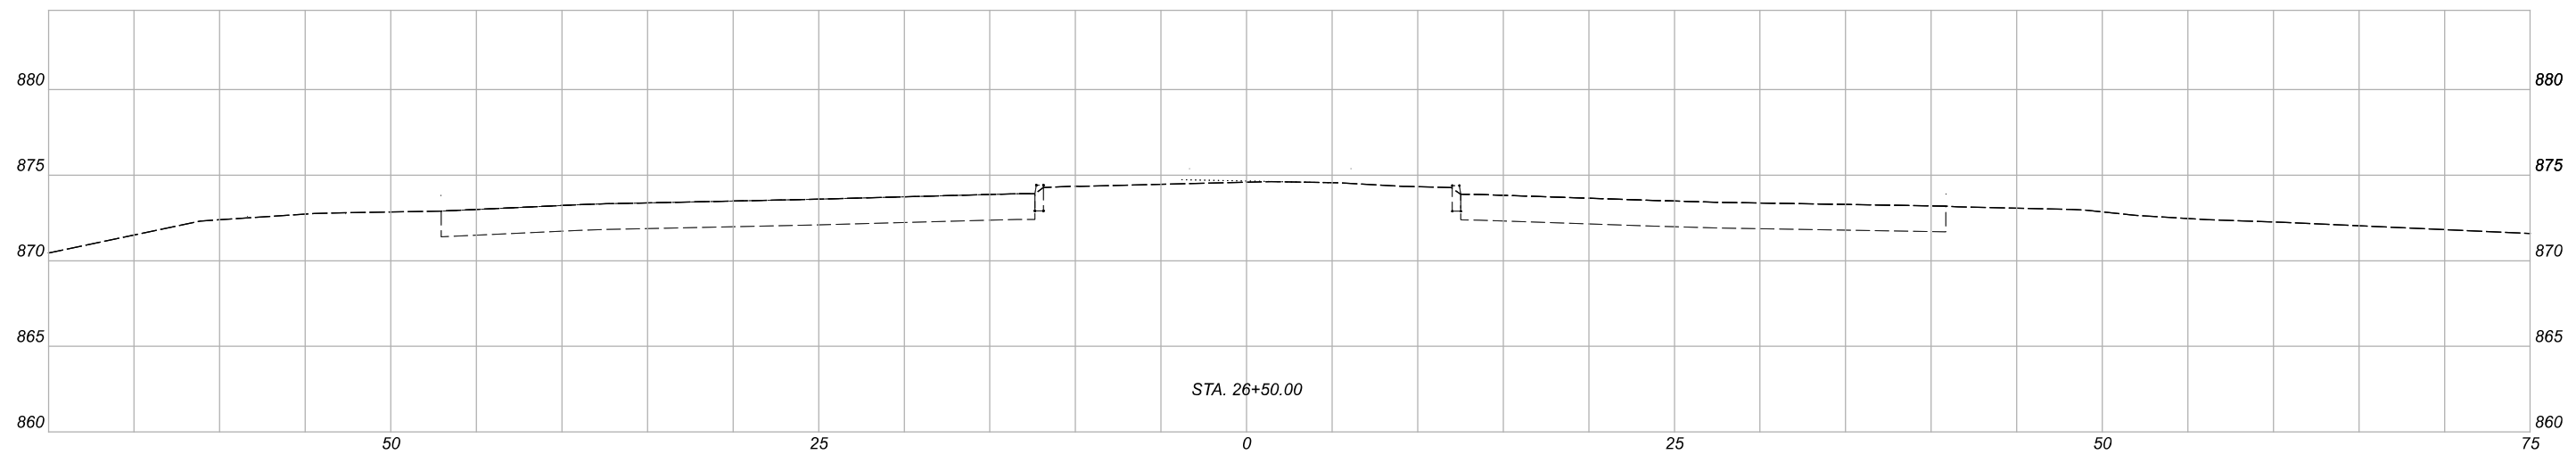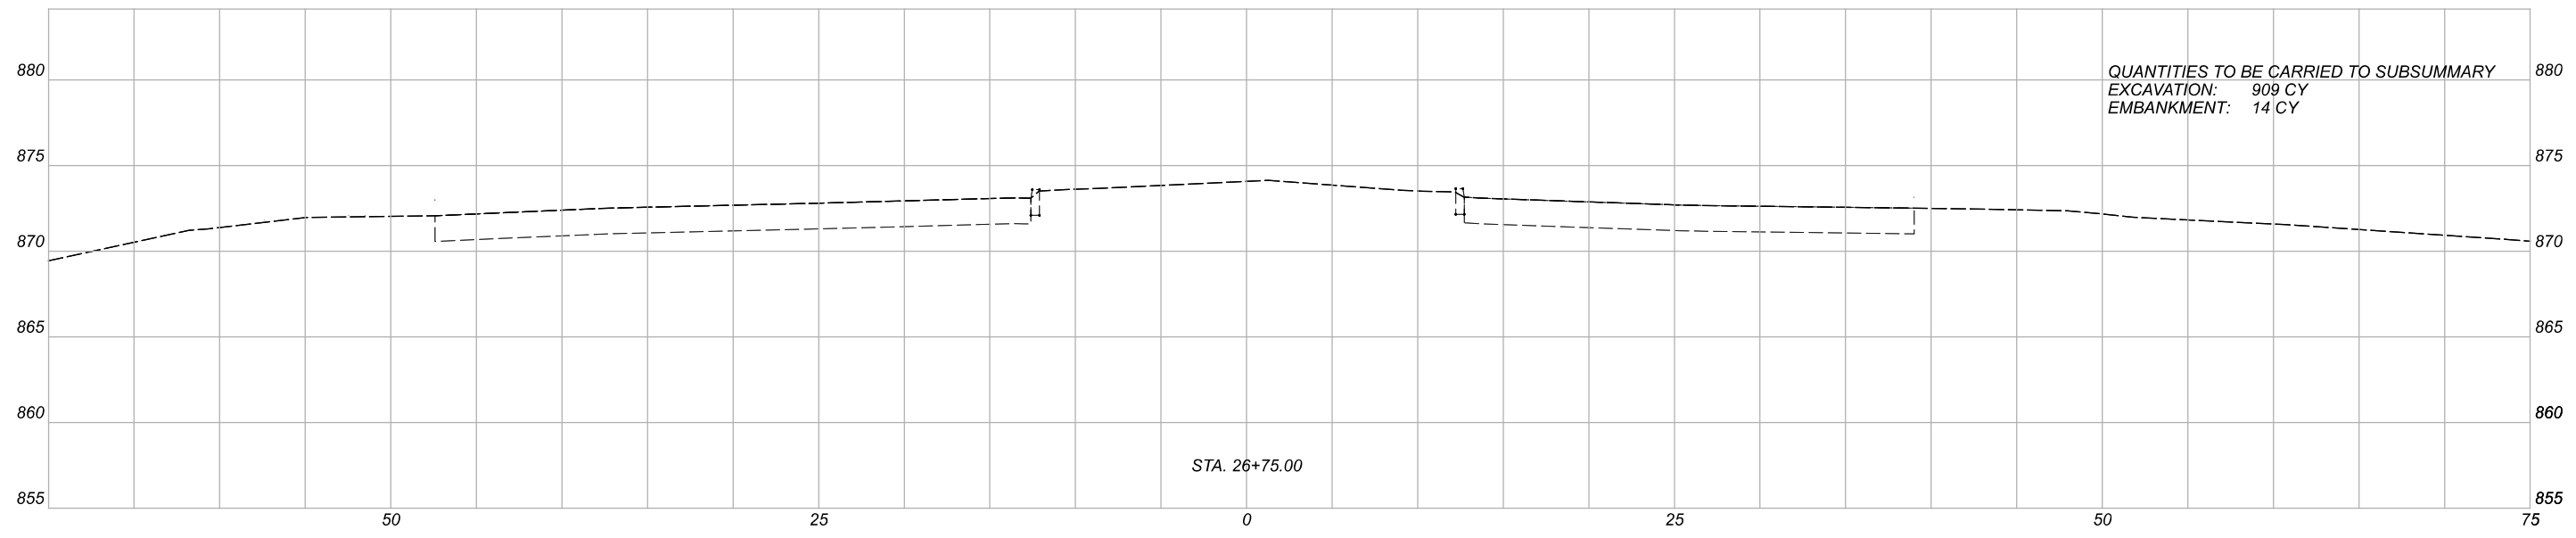

CROSS SECTIONS
 STA 26+25 TO STA 26+75

DESIGN AGENCY
CMT
 CRAWFORD, MURPHY &
 TILLY, INC.
 8 SOUTH ST. SUITE 100
 COLUMBUS, OH 43205
 www.cmtinc.com

DESIGNER
 LDW

REVIEWER
 JWJL 06/03/21

PROJECT ID
 113655

Sheet Totals			SHEET TOTAL	
Seeding	Cut	Fill	47	66
.	.	.		