



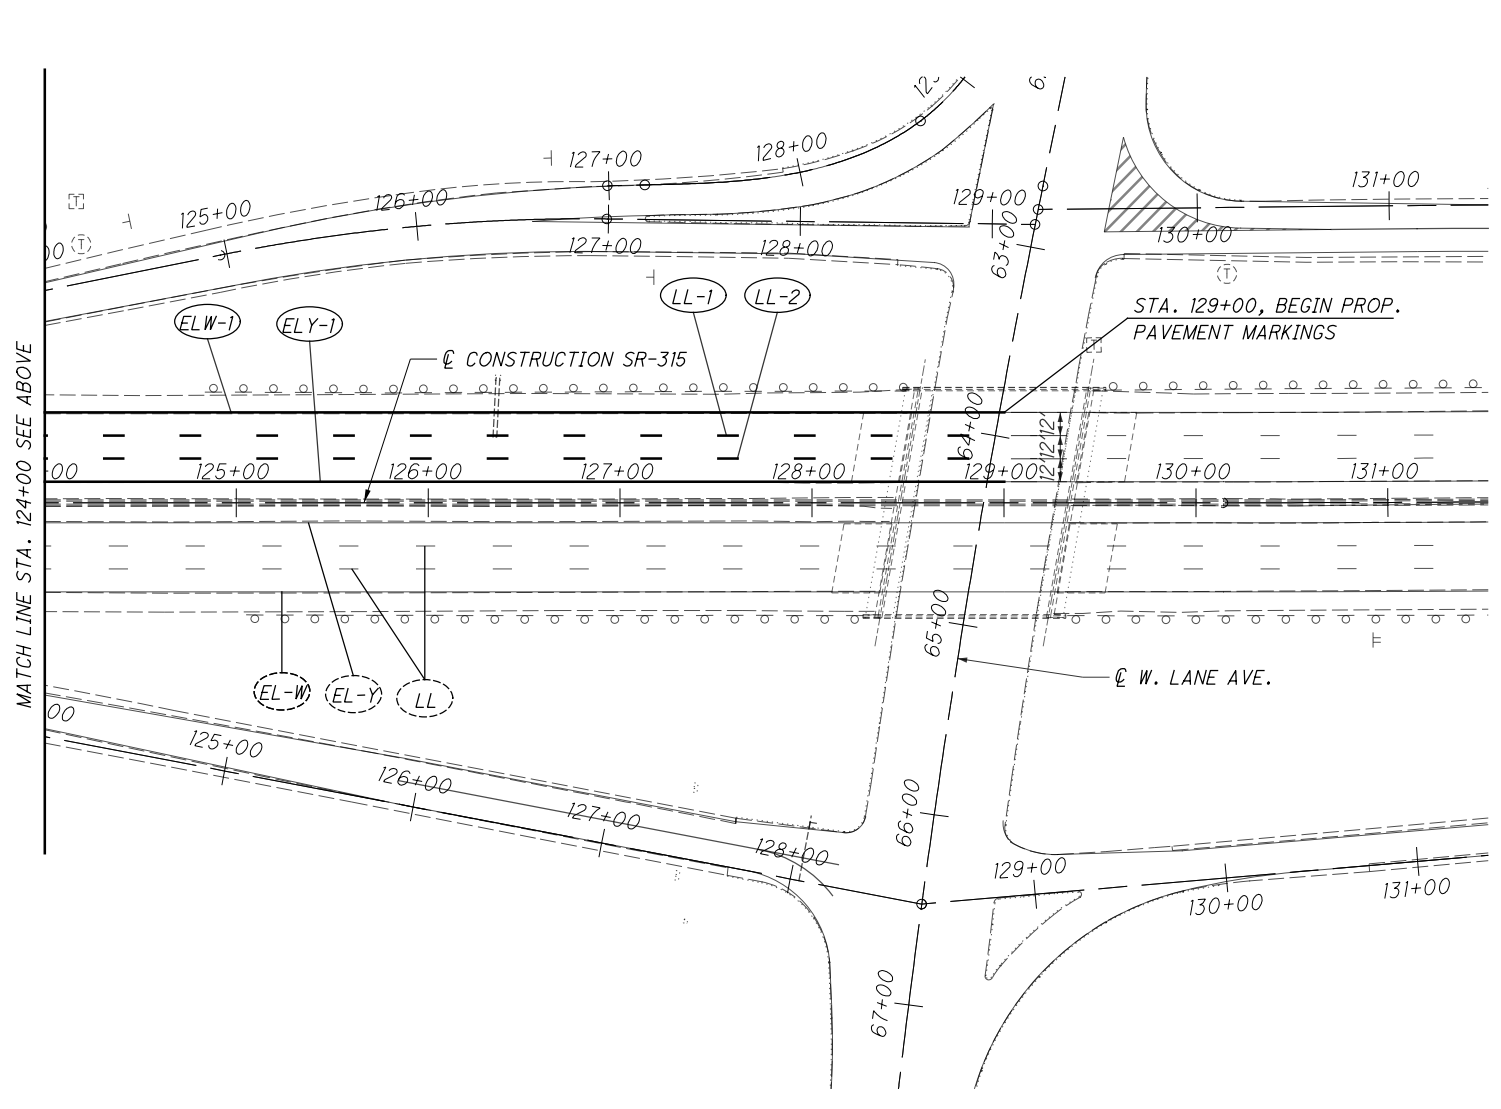

CALCULATED JAS
CHECKED BBB

**TRAFFIC CONTROL PLAN
STA. 110+00 TO STA. 131+50**

FRA - 315 - 4.15

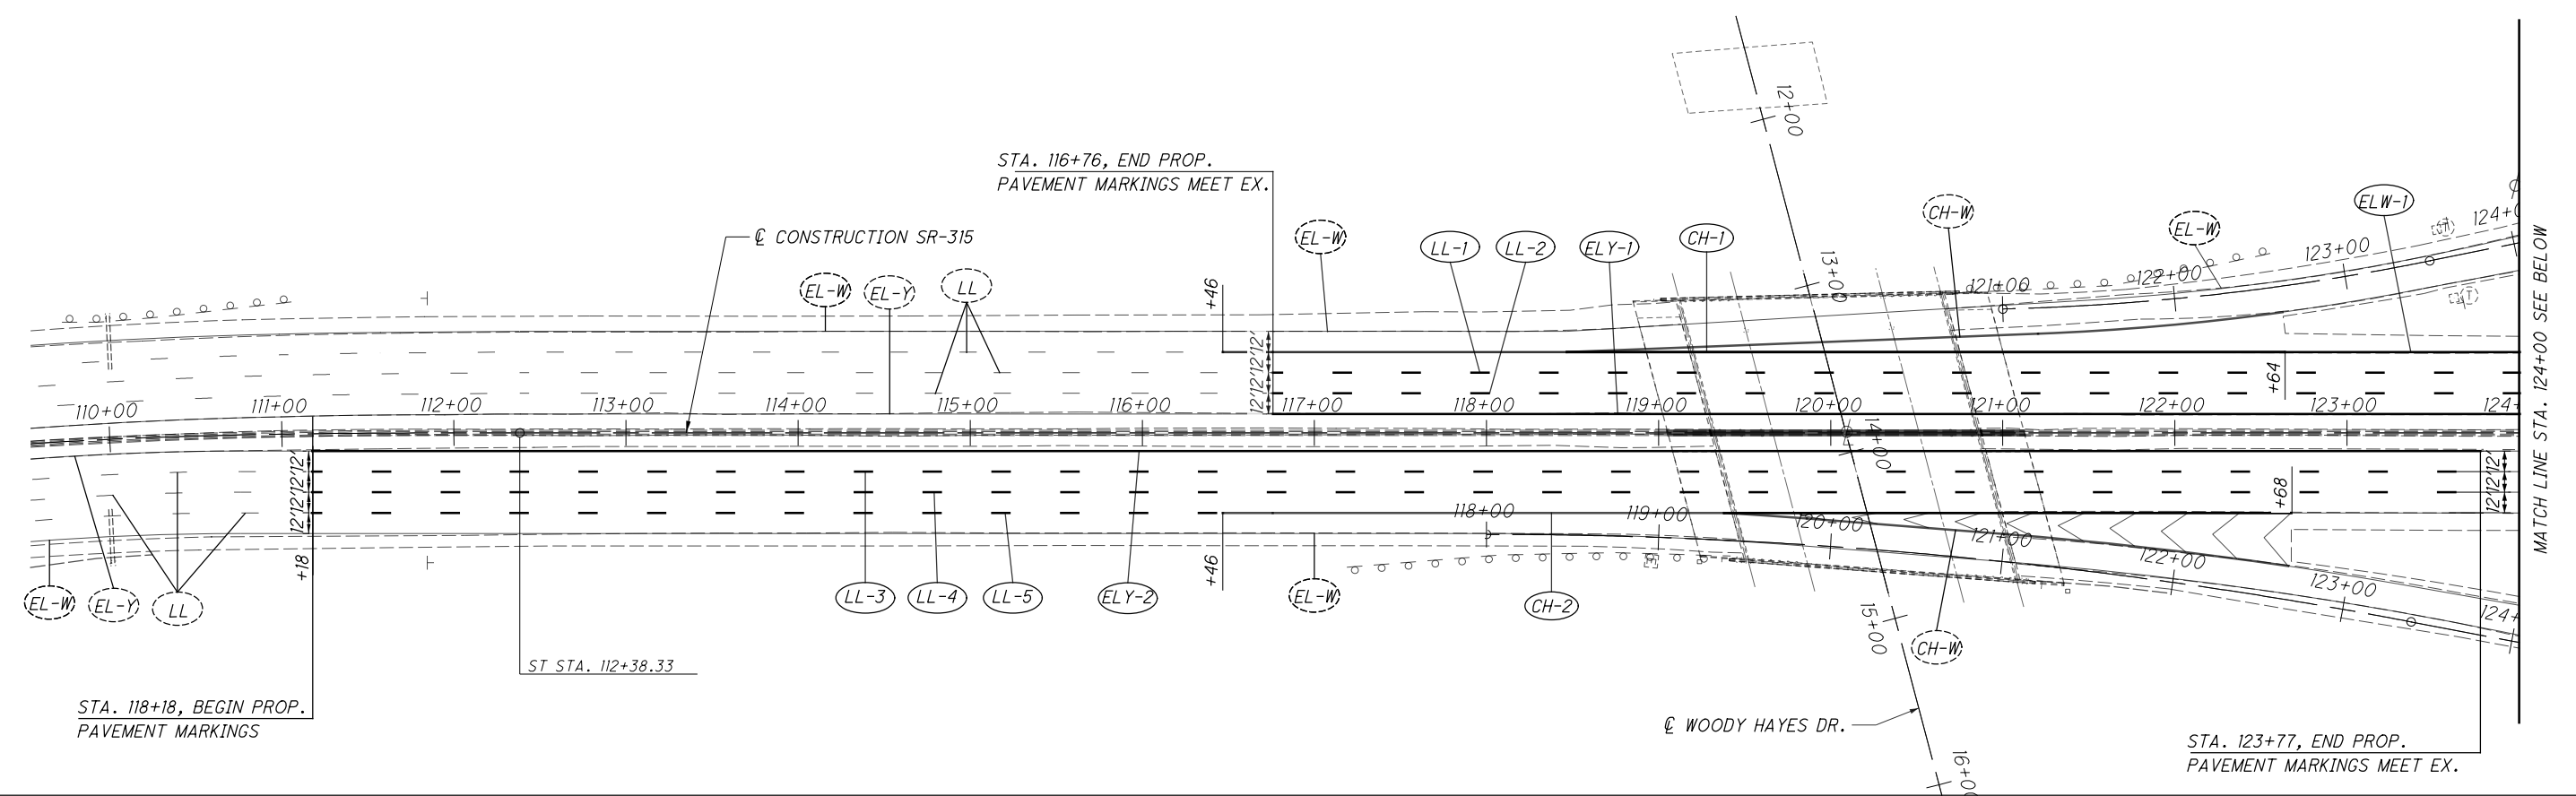

PAVEMENT MARKING LEGEND

- (ELW-X) ITEM 644 - EDGE LINE, 6", WHITE
- (ELY-X) ITEM 644 - EDGE LINE, 6", YELLOW
- (LL-X) ITEM 644 - LANE LINE, 6"
- (CH-X) ITEM 644 - CHANNELIZING LINE, 12"
- (EL-W) EXISTING EDGE LINE WHITE
- (EL-Y) EXISTING EDGE LINE YELLOW
- (LL) EXISTING LANE LINE
- (CH) EXISTING CHANNELIZING LINE

REFERENCE NO.	LOCATION	STATION		SIDE	RPM	RAISED PAVEMENT MARKER REMOVED	EDGE LINE, 6" (WHITE)	EDGE LINE, 6" (YELLOW)	LANE LINE, 6"	CHANNELIZING LINE, 12"	EDGE LINE, 6" (WHITE)	EDGE LINE, 6" (YELLOW)	LANE LINE, 6"
		FROM	TO										
CH-1	SR-315	116+46.00	122+64.00	LT.	4	4				618			
CH-2	SR-315	116+46.00	122+68.00	RT.	7	7				622			
ELW-1	SR-315	122+64.00	129+00.00	LT.			0.11				0.01		
ELY-1	SR-315	116+76.00	129+00.00	LT.				0.21				0.02	
ELY-2	SR-315	111+18.00	123+77.00	RT.				0.24					
LL-1	SR-315	116+76.00	129+00.00	LT.	16	16			0.21				0.02
LL-2	SR-315	116+76.00	129+00.00	LT.	16	16			0.21				0.02
LL-3	SR-315	111+18.00	123+77.00	RT.	16	16			0.24				
LL-4	SR-315	111+18.00	123+77.00	RT.	16	16			0.24				
LL-5	SR-315	111+18.00	116+46.00	RT.	7	7			0.10				
SUB-TOTAL							0.11	0.45			0.01	0.02	
TOTALS CARRIED TO SUB-SUMMARY					82	82	0.56	1.00	1,240	0.03	0.04		

G:\ProjectData\2021\FRA\4985_FRA-315-4.15\Design\Traffic\Sheets\4985_IP001.dgn 3/7/2022 10:09:45 AM kevinj