


L:\FairbornOH\18636-01_GRE-SR-444-4.60\107120\Roadway\Sheets\107120GS002.dgn 2/24/2020 9:52:59 AM Wilson

REF. NO.	SHEET NO.	STATION		SIDE	605	611	611	611	611	611	611	611	611	611	611	895								
		FROM	TO		6" BASE PIPE UNDERDRAINS WITH GEOTEXTILE FABRIC FT	6" CONDUIT, TYPE F FT	10" CONDUIT, TYPE B FT	12" CONDUIT, TYPE B FT	15" CONDUIT, TYPE B FT	CATCH BASIN, NO. 3 EACH	CATCH BASIN, NO. 3A EACH	CATCH BASIN, NO. 6 EACH	MANHOLE, NO. 3 (48") EACH	MANHOLE, NO. 3 (48" DOGHOUSE) EACH	MANHOLE, NO. 3 WITH 84" BASE I.D. AND 6" WEIR EACH	MANUFACTURED WATER QUALITY STRUCTURE, TYPE 1 EACH								
64		243+15.63	243+50.00	LT				44		1														
64		244+45.00	244+45.00	RT				20		1														
64		244+45.00	245+10.00	RT				65		1														
64		246+00.00	246+31.27	RT				38		1														
64		246+31.27	246+43.34	LT				28		1														
64		246+43.34	246+75.00	LT				33																
64		246+75.00	247+05.00	LT				31							1									
64		247+15.00	247+15.00	RT					22	1					1									
64		247+15.00	247+30.00	RT				16																
64		247+30.00	248+05.00	RT				75		1														
64		262+05.01	262+15.96	LT				14						1										
65		260+24.50	260+88.00	LT				64						1										
65		260+88.00	260+88.00	RT				39						1										
65		260+88.00	262+16.00	RT				128						1										
65		265+19.40	267+72.00	LT				253					1	1										
65		267+72.00	267+72.00	LT				6		1														
65		267+72.00	267+72.00	RT				36						1										
27		246+75.00		LT				20																
28		247+30.00		RT				20																
28		250+63.10		RT				8		1														
31		265+59.52		RT			8																	
27,28		243+53.00	250+71.00	LT	688	30																		
27,28		243+39.00	249+17.00	RT	518	60																		
30		260+91.00	261+50.00	LT	49	10																		
30,31		260+91.00	263+55.00	RT	244	20																		
31,32		265+61.00	269+50.00	RT	369	20																		
TOTALS CARRIED TO GENERAL SUMMARY					1868	140	8	938	22	9	2	5	2	2	2	2								

CALCULATED	LDW	CHECKED	JWB
SUBSUMMARY			
GRE - SR 444-4.60			
20 72			

L:\airborn\18636-01_GRE-SR-444-4.60\107120\Roadway\Sheets\107120DF001.dgn 2/24/2020 6:52:17 AM Wilson

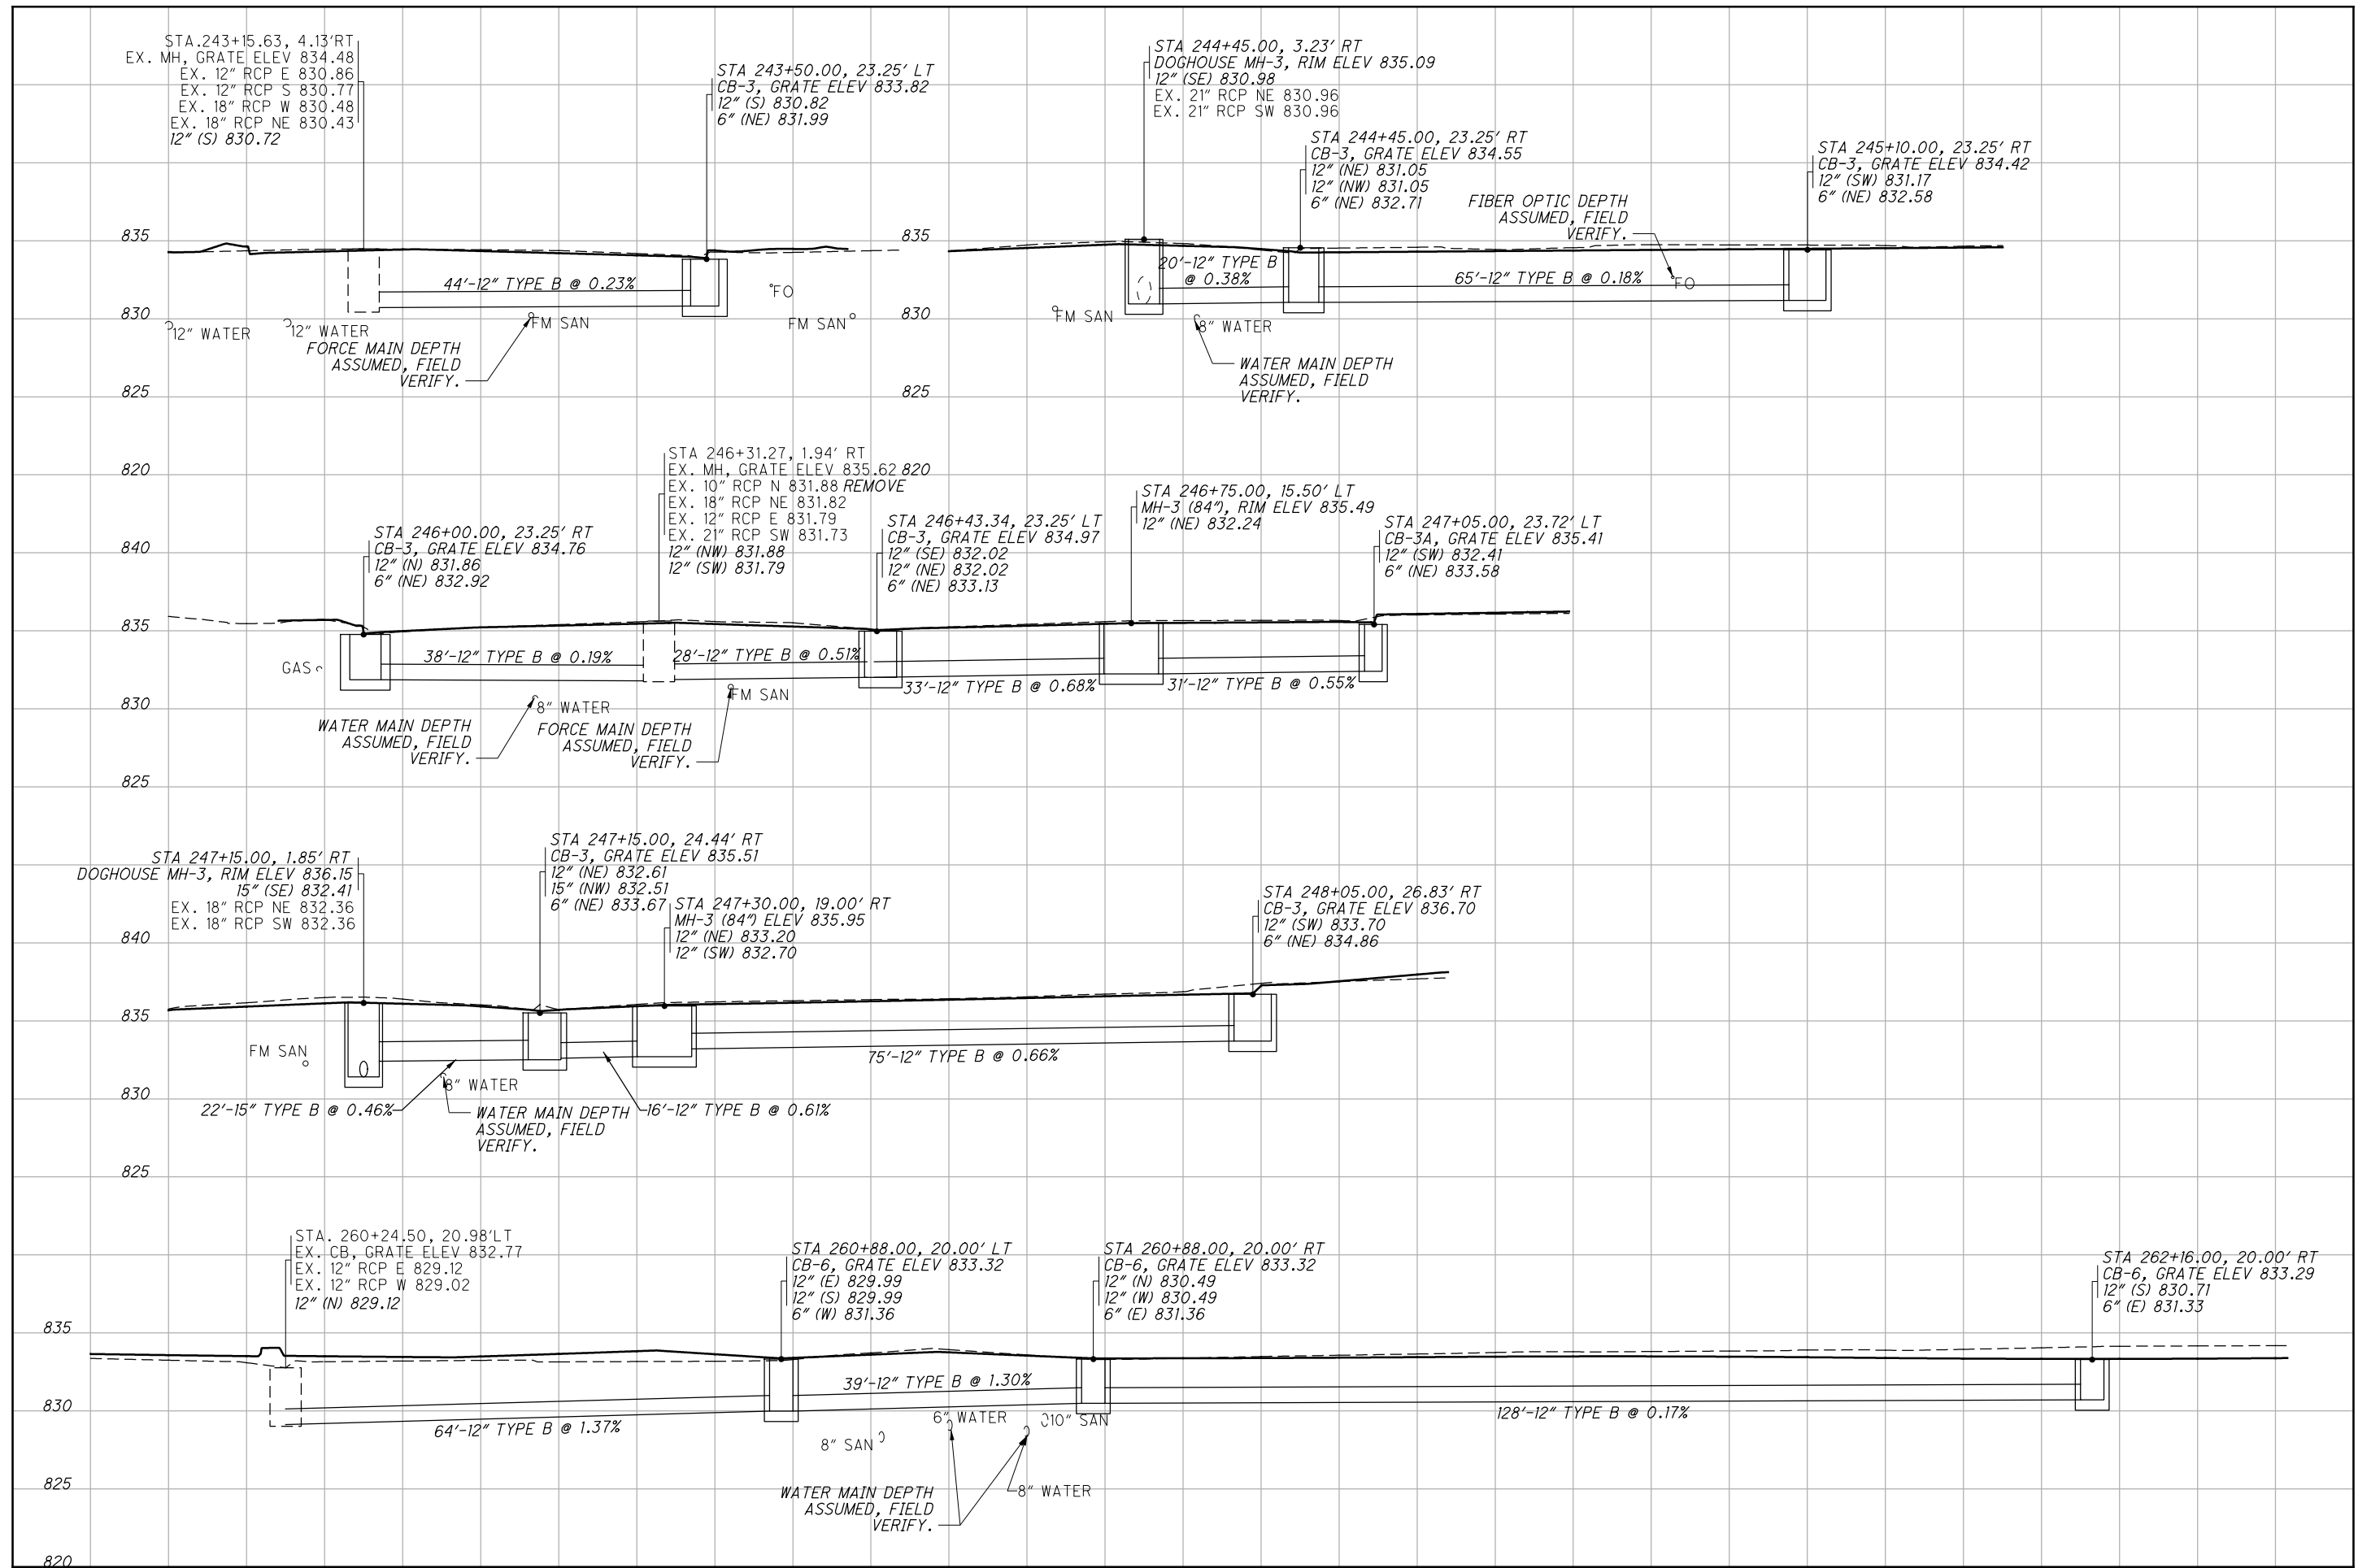


CALCULATED
LDW
CHECKED
JWB

DRAINAGE PROFILES

GRE-SR 444-4.60

L:\airbornOH\18636-01_GRE-SR-444-4.60\107120\Roadway\Sheets\107120DF002.dgn 2/24/2020 7:04:00 AM lwilson

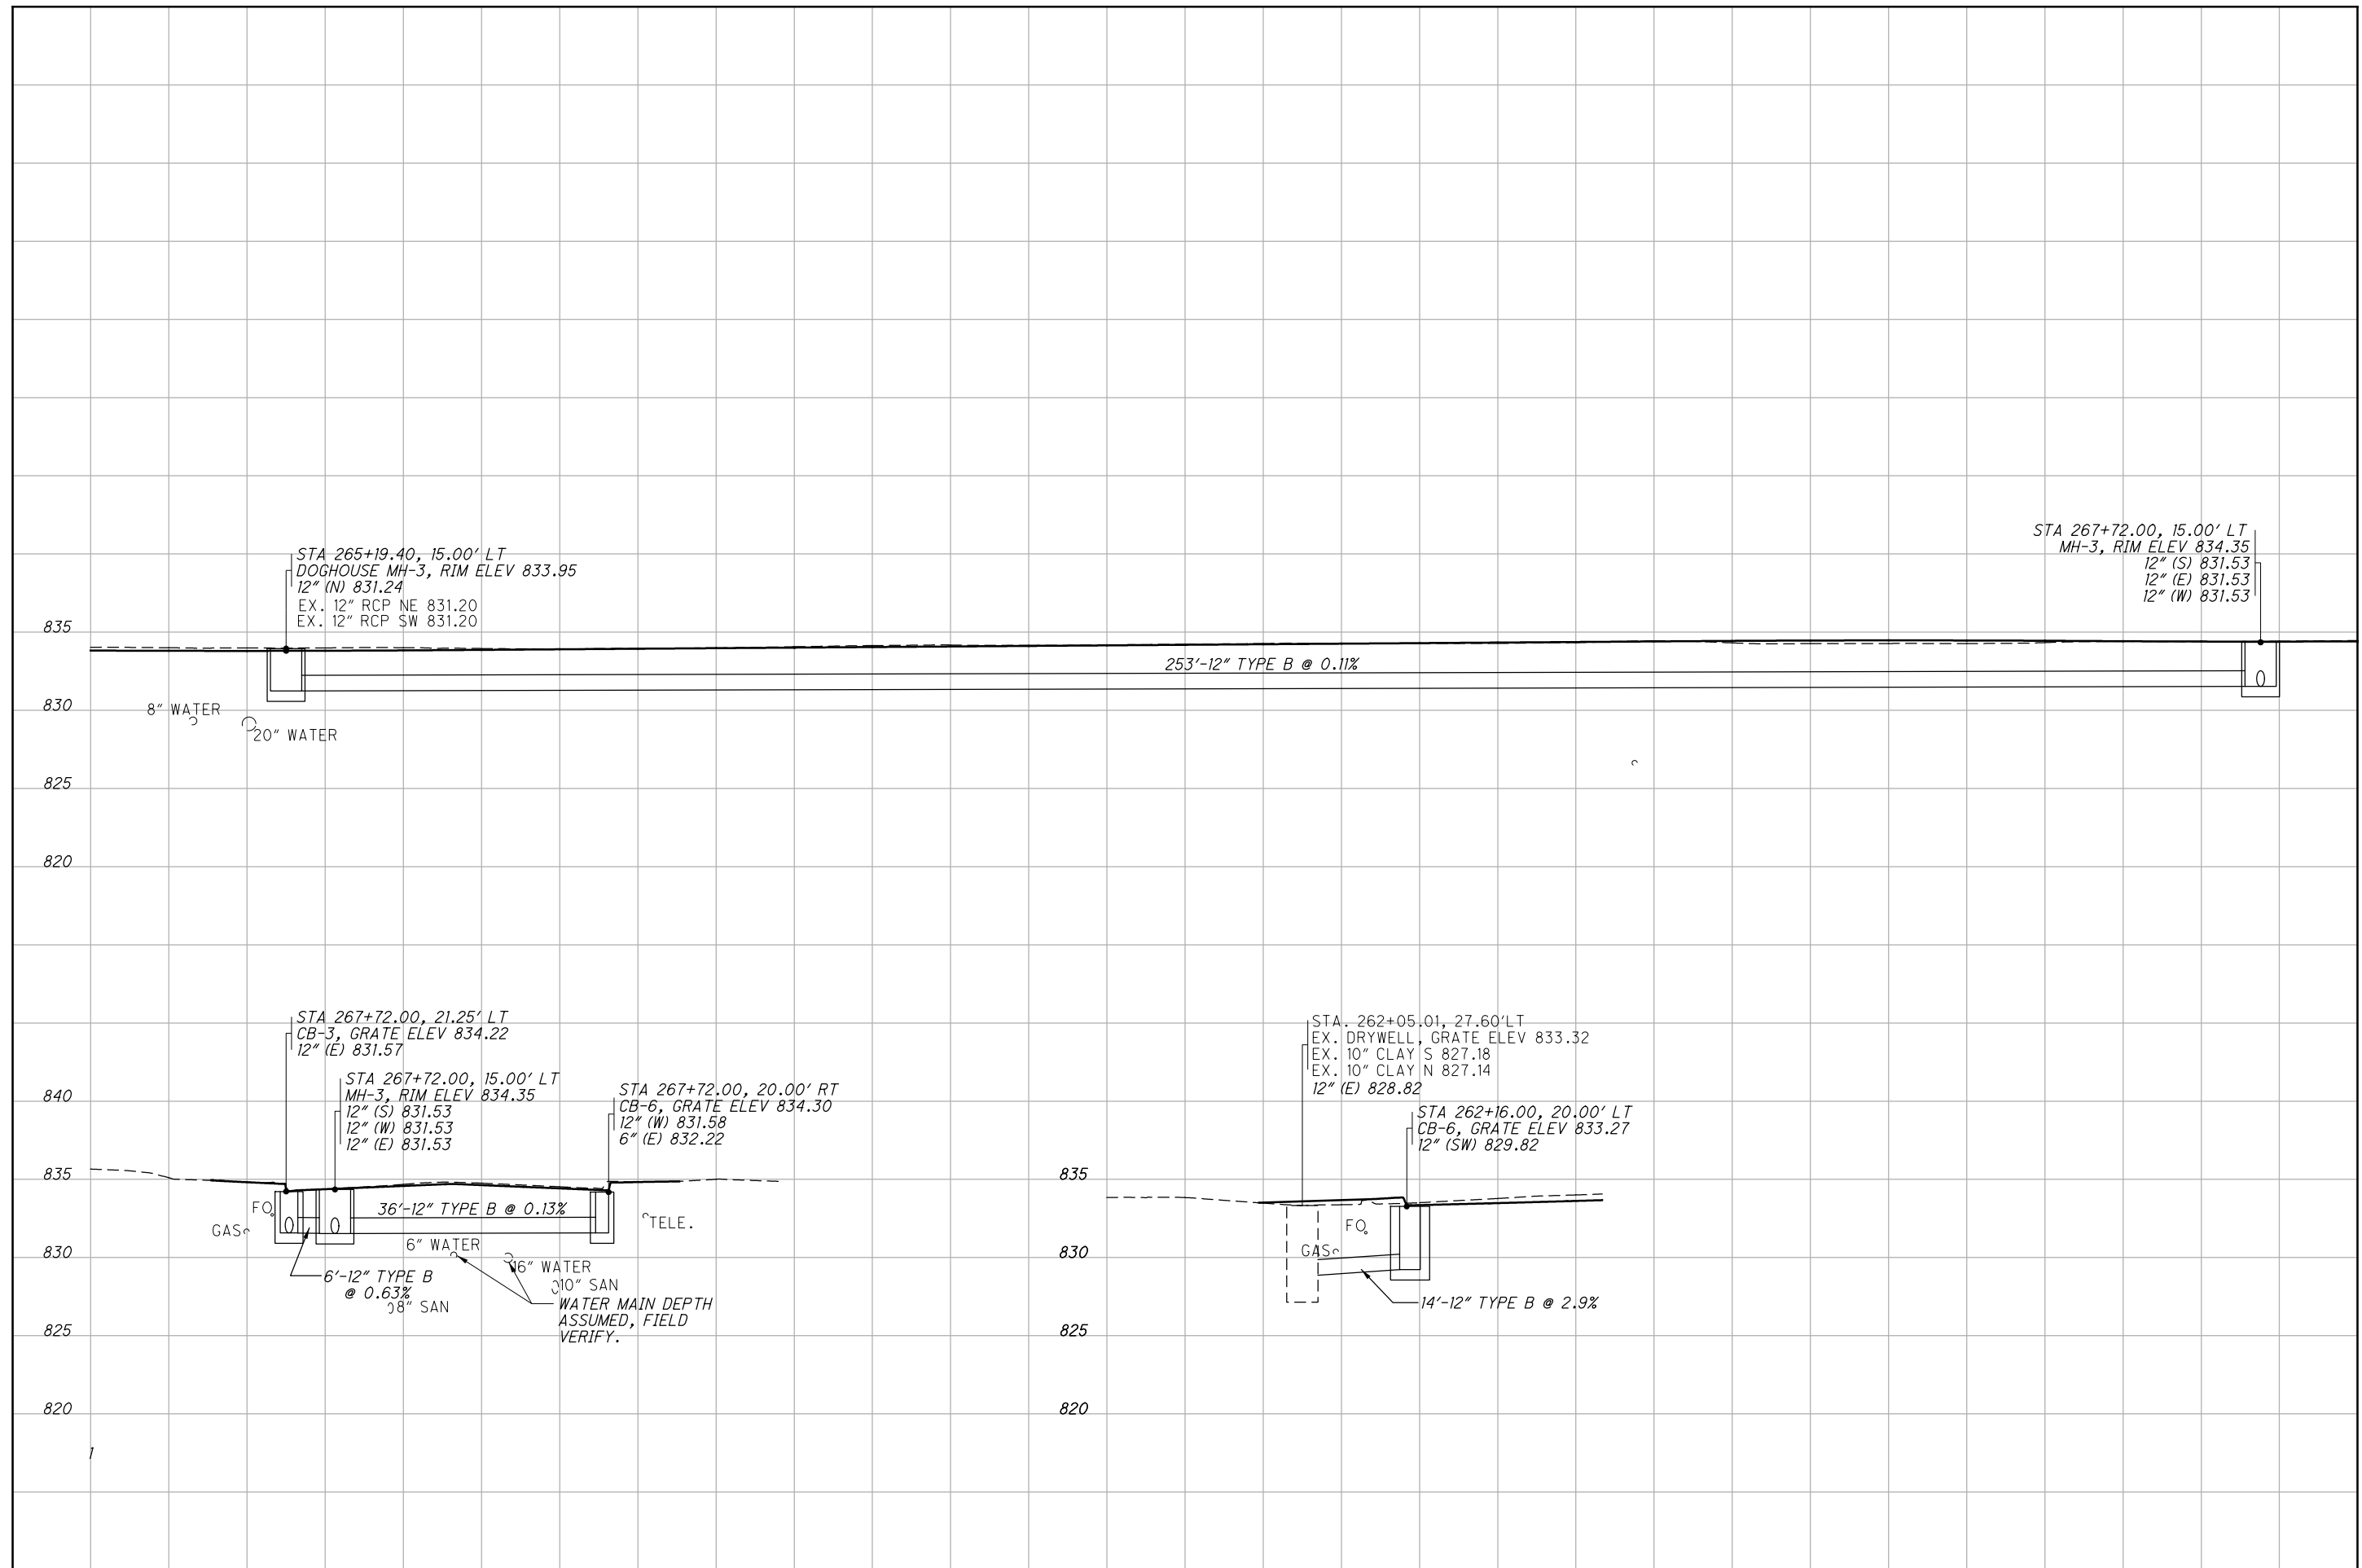

DRAINAGE PROFILES

CALCULATED
LDW
CHECKED
JWB

GRE-SR 444-4.60