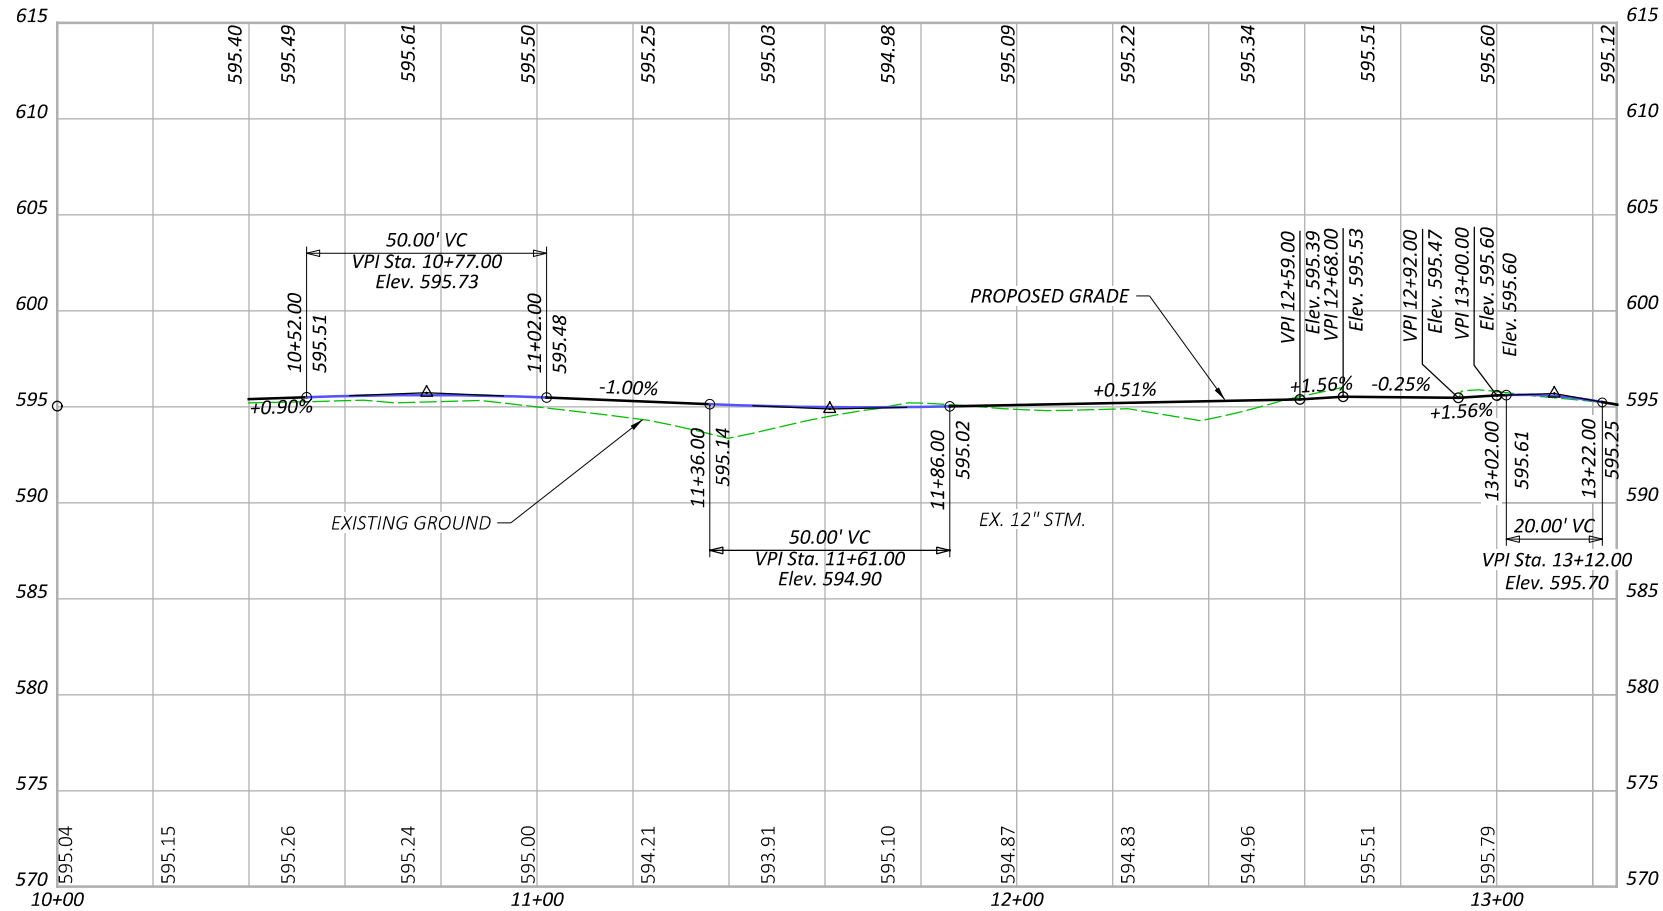
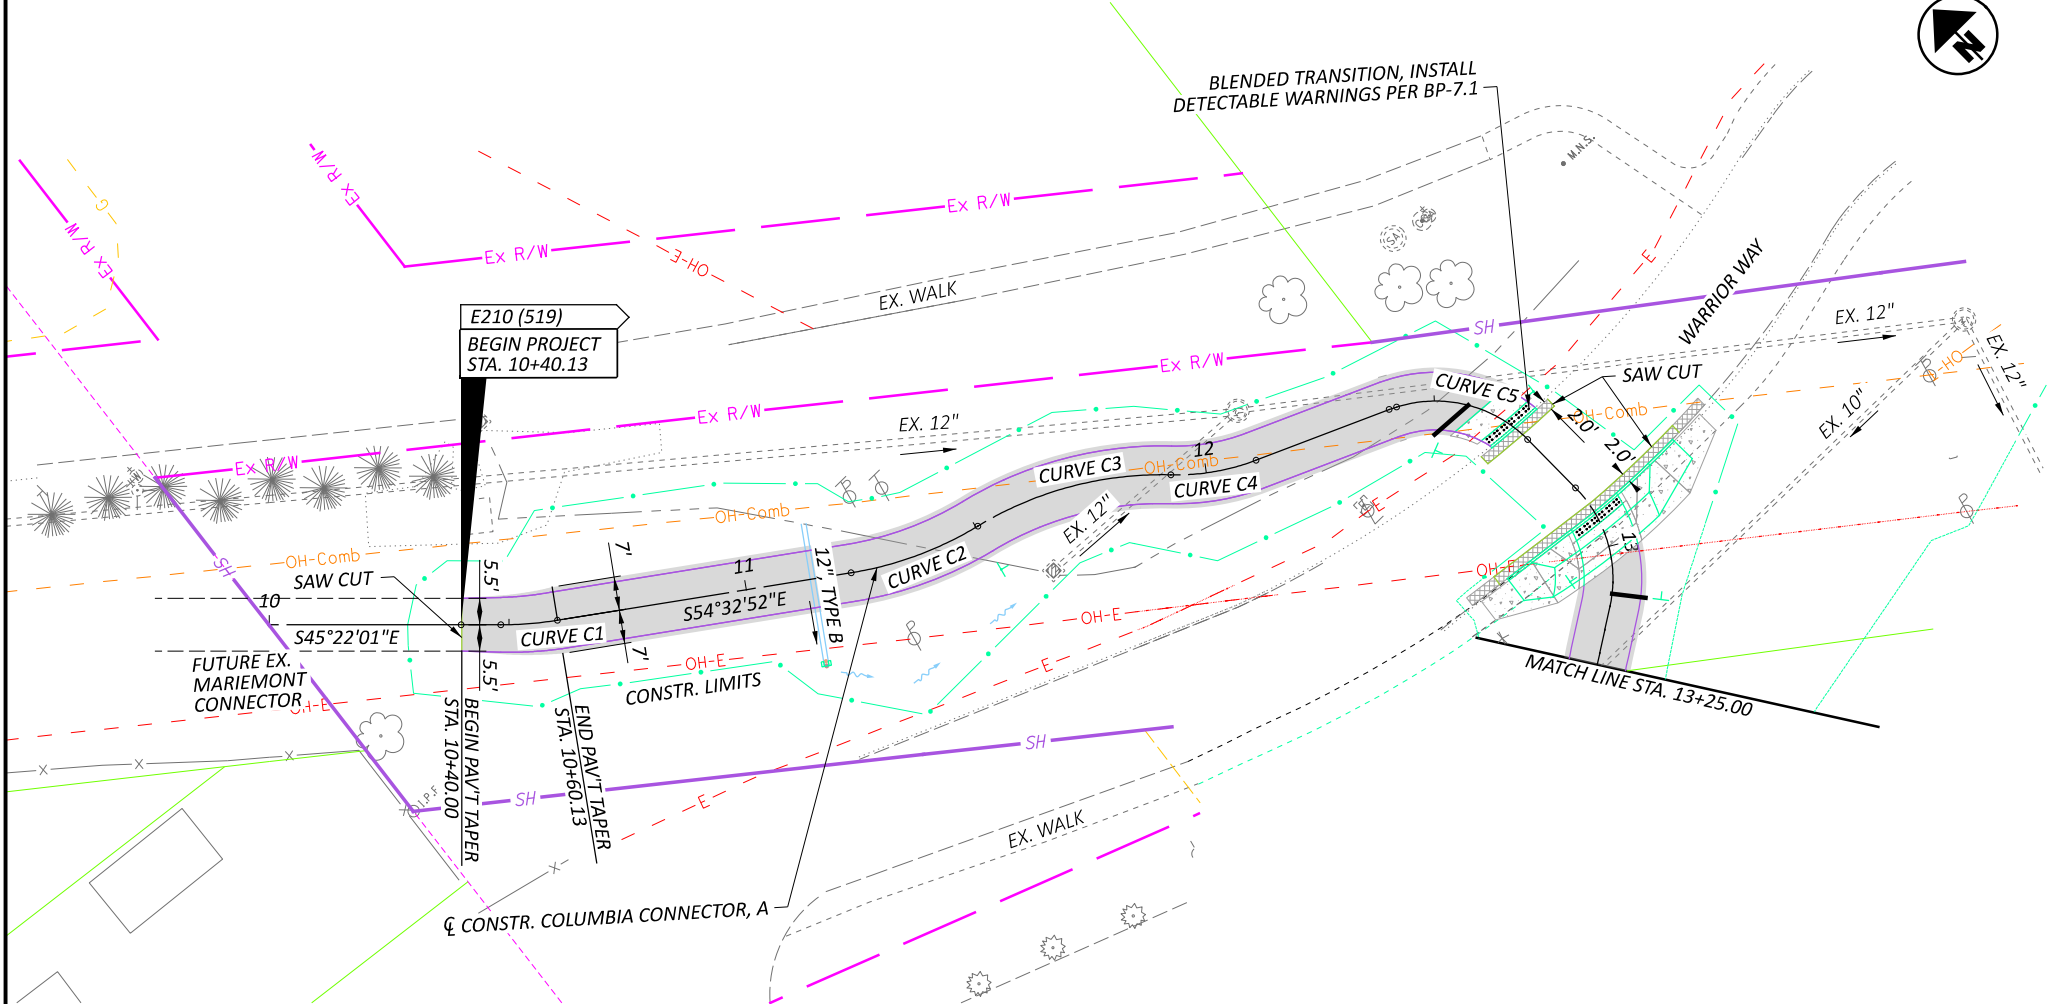


CURVE DATA C1
P.I. = STA. 10+54.22
Δ = 09°10'51" LT
Dc = 77°25'36"
R = 74.00'
T = 5.94'
L = 11.86'
E = 0.24'
PC STA. 10+48.27
PT STA. 10+60.13

CURVE DATA C2
P.I. = STA. 11+36.45
Δ = 22°02'45" LT
Dc = 77°57'12"
R = 73.50'
T = 14.32'
L = 28.28'
E = 1.38'
PC STA. 11+22.13
PT STA. 11+50.41

CURVE DATA C3
P.I. = STA. 11+72.09
Δ = 32°39'41" RT
Dc = 77°25'36"
R = 74.00'
T = 21.68'
L = 42.18'
E = 3.11'
PRC STA. 11+50.41
PT STA. 11+92.59

CURVE DATA C4
P.I. = STA. 12+01.77
Δ = 22°19'45" LT
Dc = 123°13'00"
R = 46.50'
T = 9.18'
L = 18.12'
E = 0.90'
PRC STA. 11+92.59
PT STA. 12+10.71



CURVE DATA C5
P.I. = STA. 12+58.52
Δ = 62°47'15" RT
Dc = 212°12'24"
R = 27.00'
T = 16.48'
L = 29.59'
E = 4.63'
PC STA. 12+42.04
PT STA. 12+71.63

PLAN AND PROFILE
STA. 10+40.00 TO STA. 13+00.00




DESIGNER	ZTM
REVIEWER	SNS
PROJECT ID	114496
SHEET	\$gp1\$
TOTAL	\$total\$

FOR CURB RAMP DETAILS, SEE SHEETS \$gi1\$ TO \$gi3\$

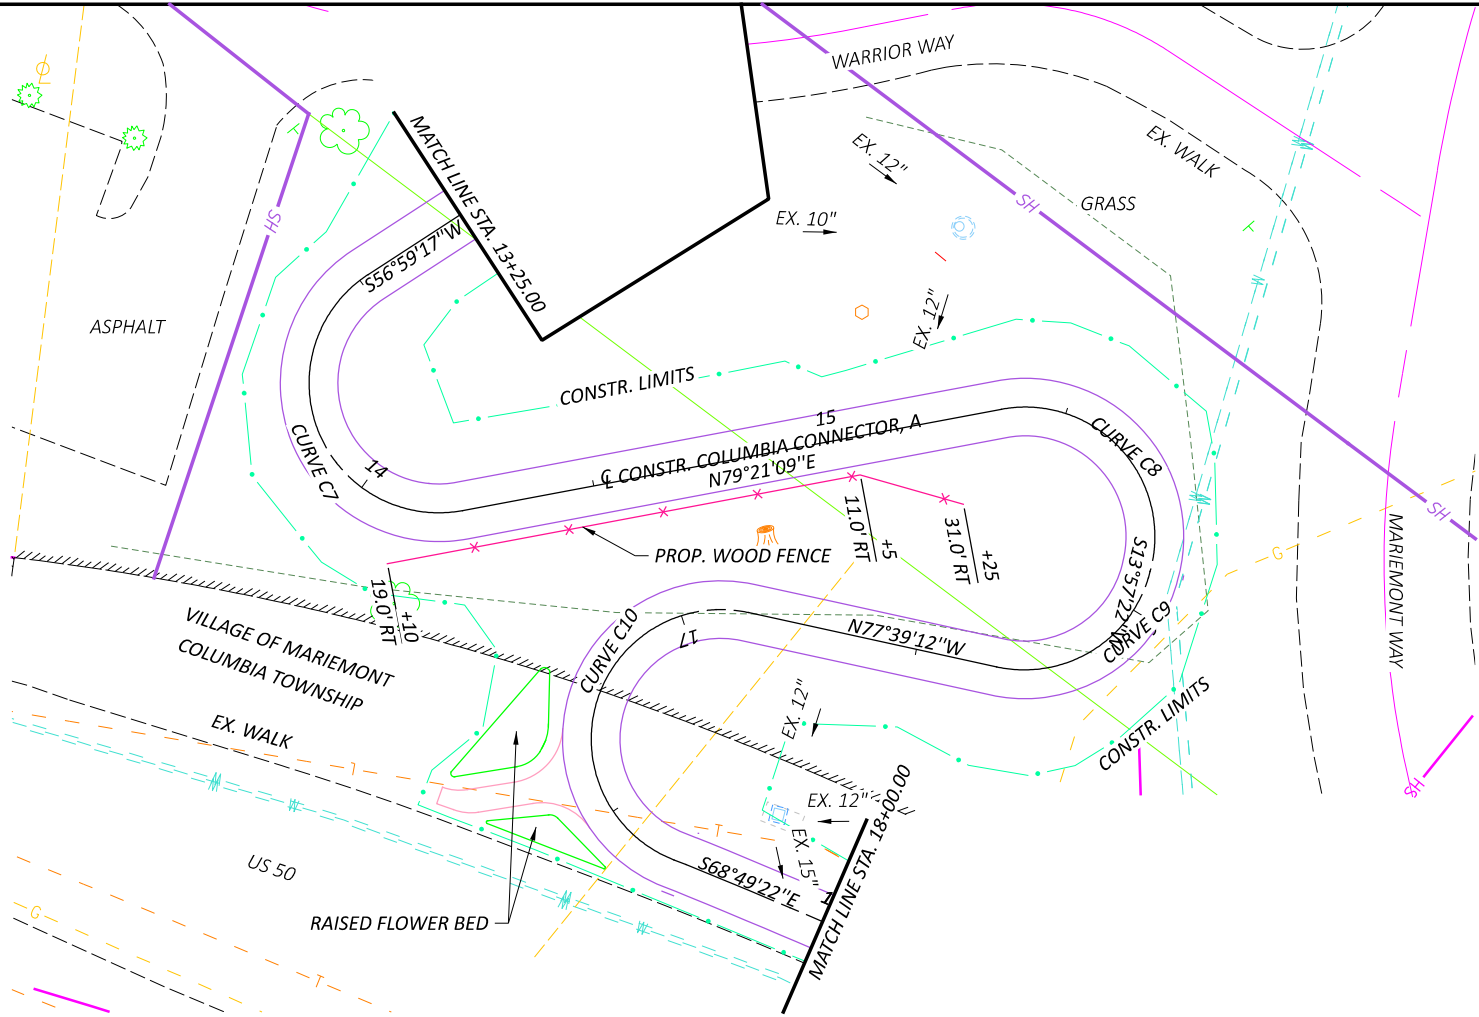
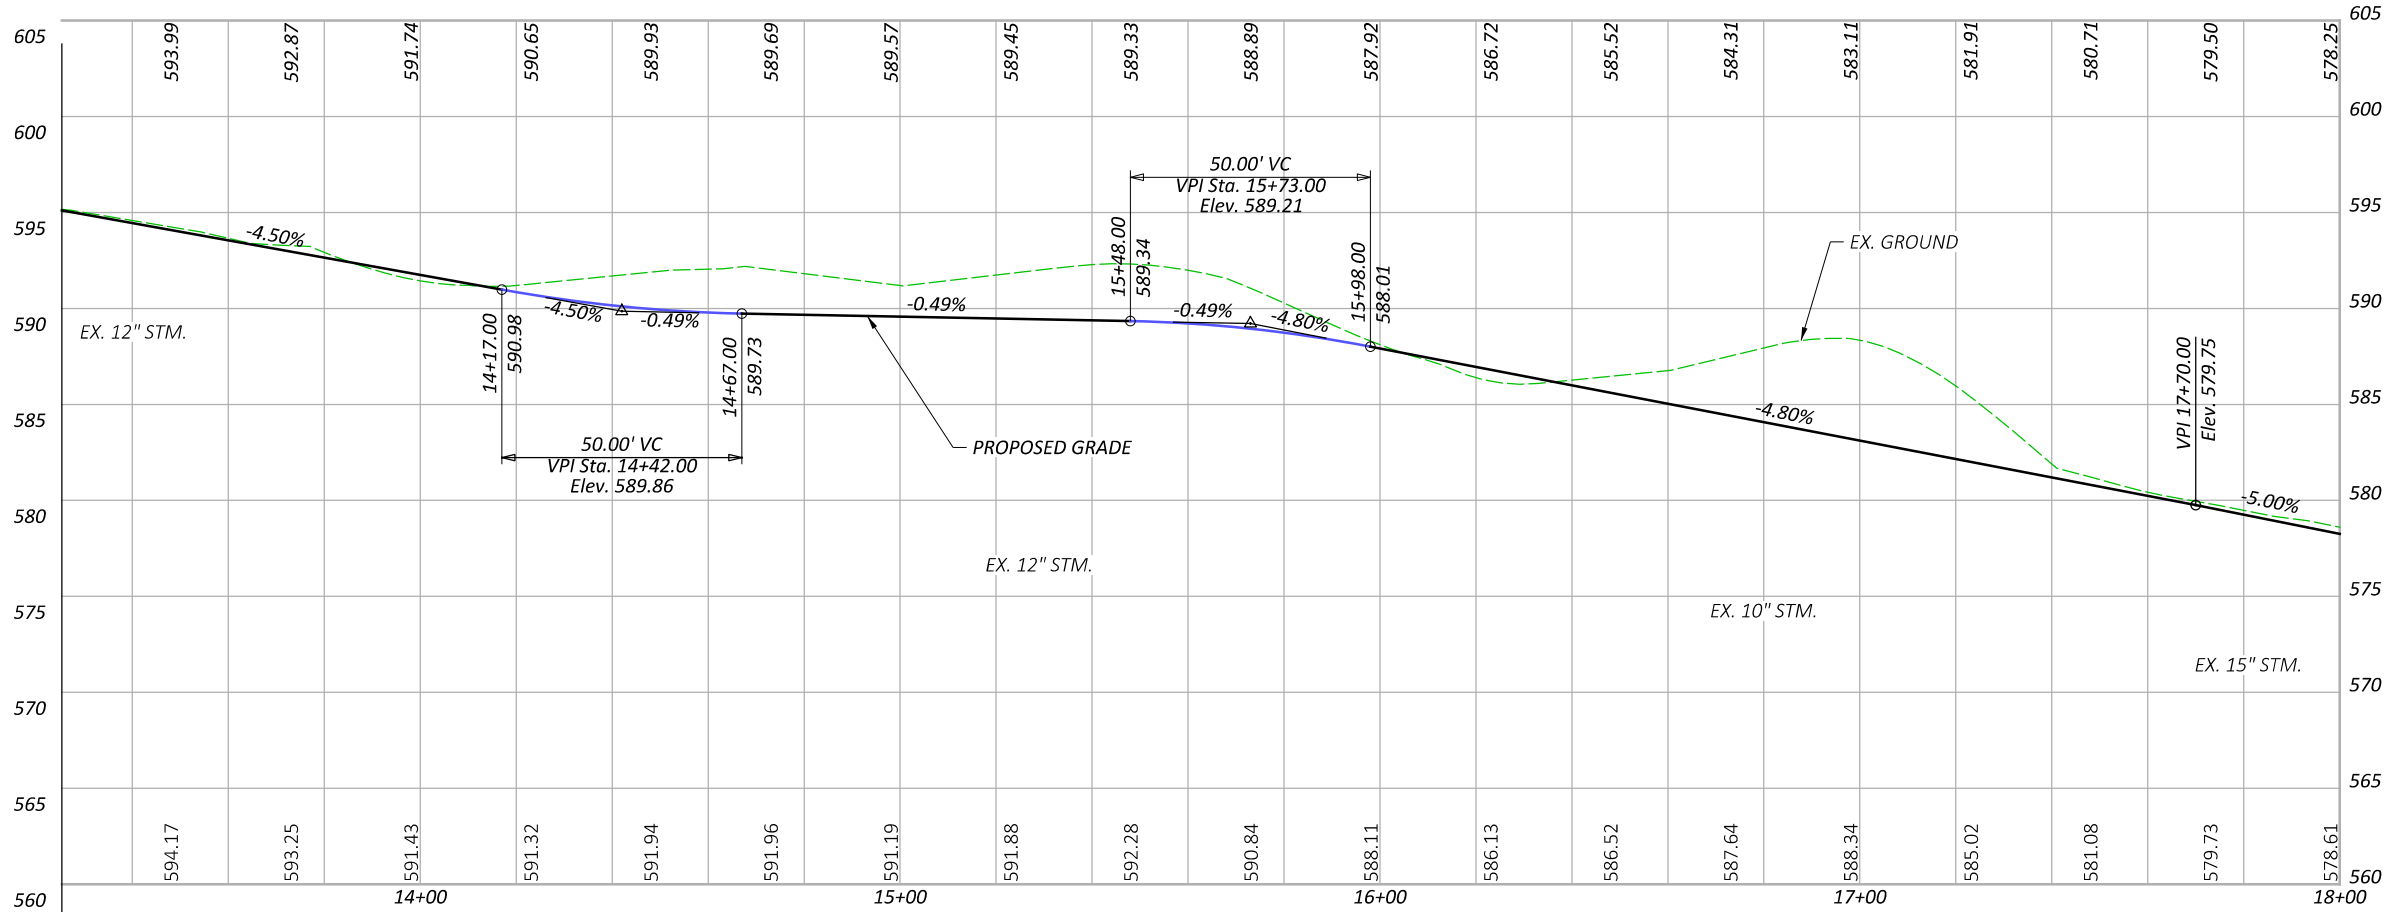


PLAN AND PROFILE
STA. 13+00.00 TO STA. 18+00.00

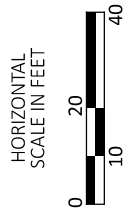

DESIGN AGENCY	
10200 Alliance Road, Suite 300 Cincinnati, OH 45242 (613) 842-8200	
DESIGNER	ZTM
REVIEWER	
SNS	\$date\$
PROJECT ID	114496
SHEET	\$gp3\$
TOTAL	\$total\$

FOR CURB RAMP DETAILS, SEE SHEET \$gi1\$ TO \$gi3\$
FOR LEGEND, SEE SHEET \$gp1\$

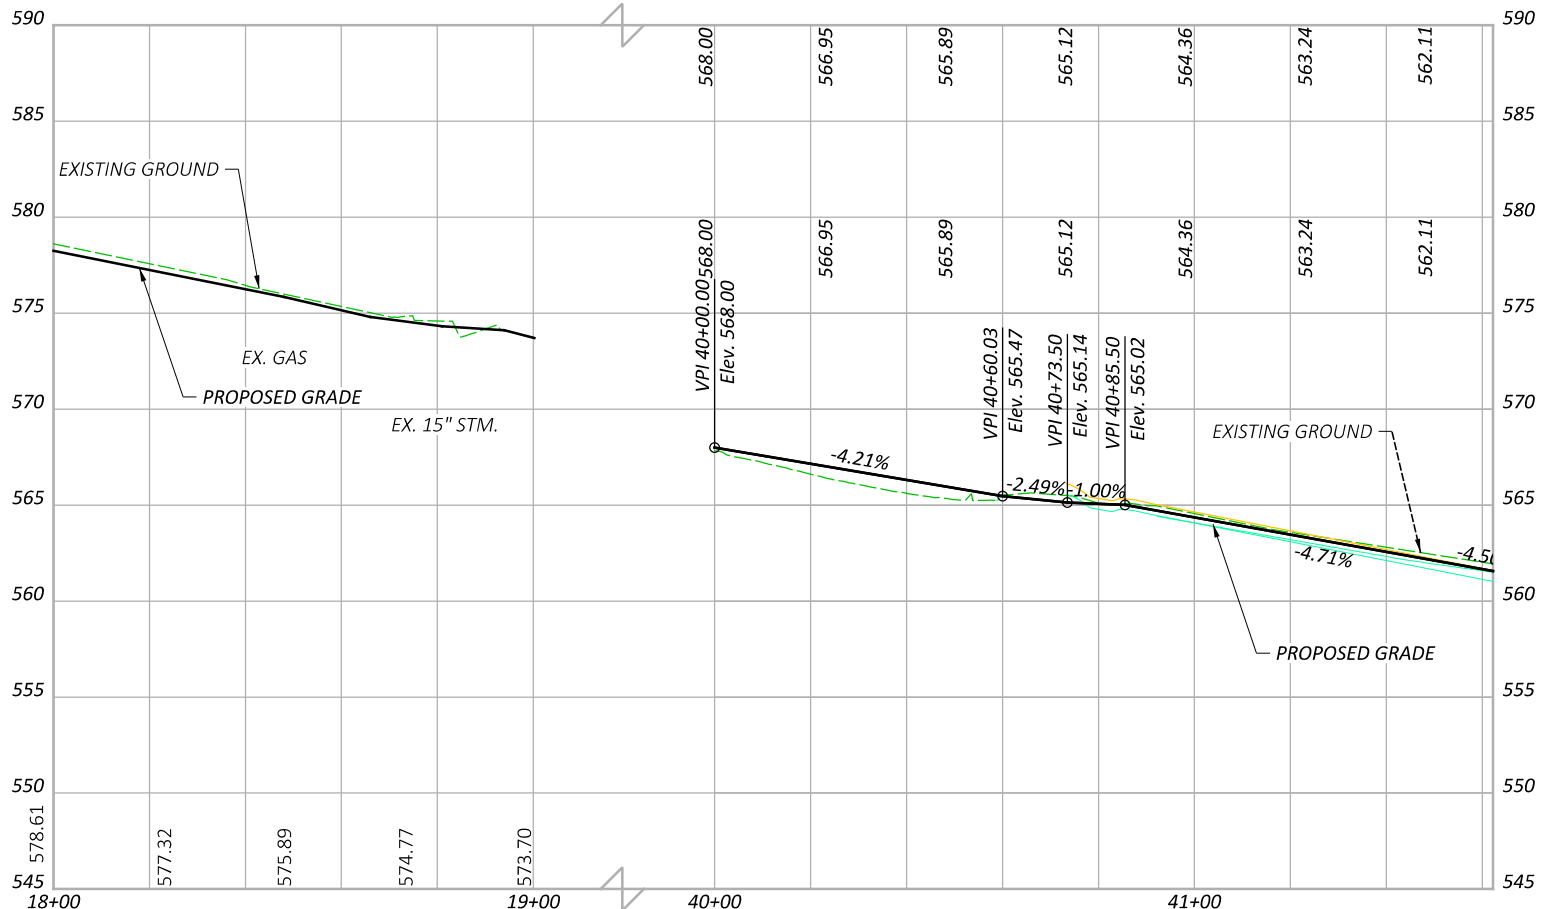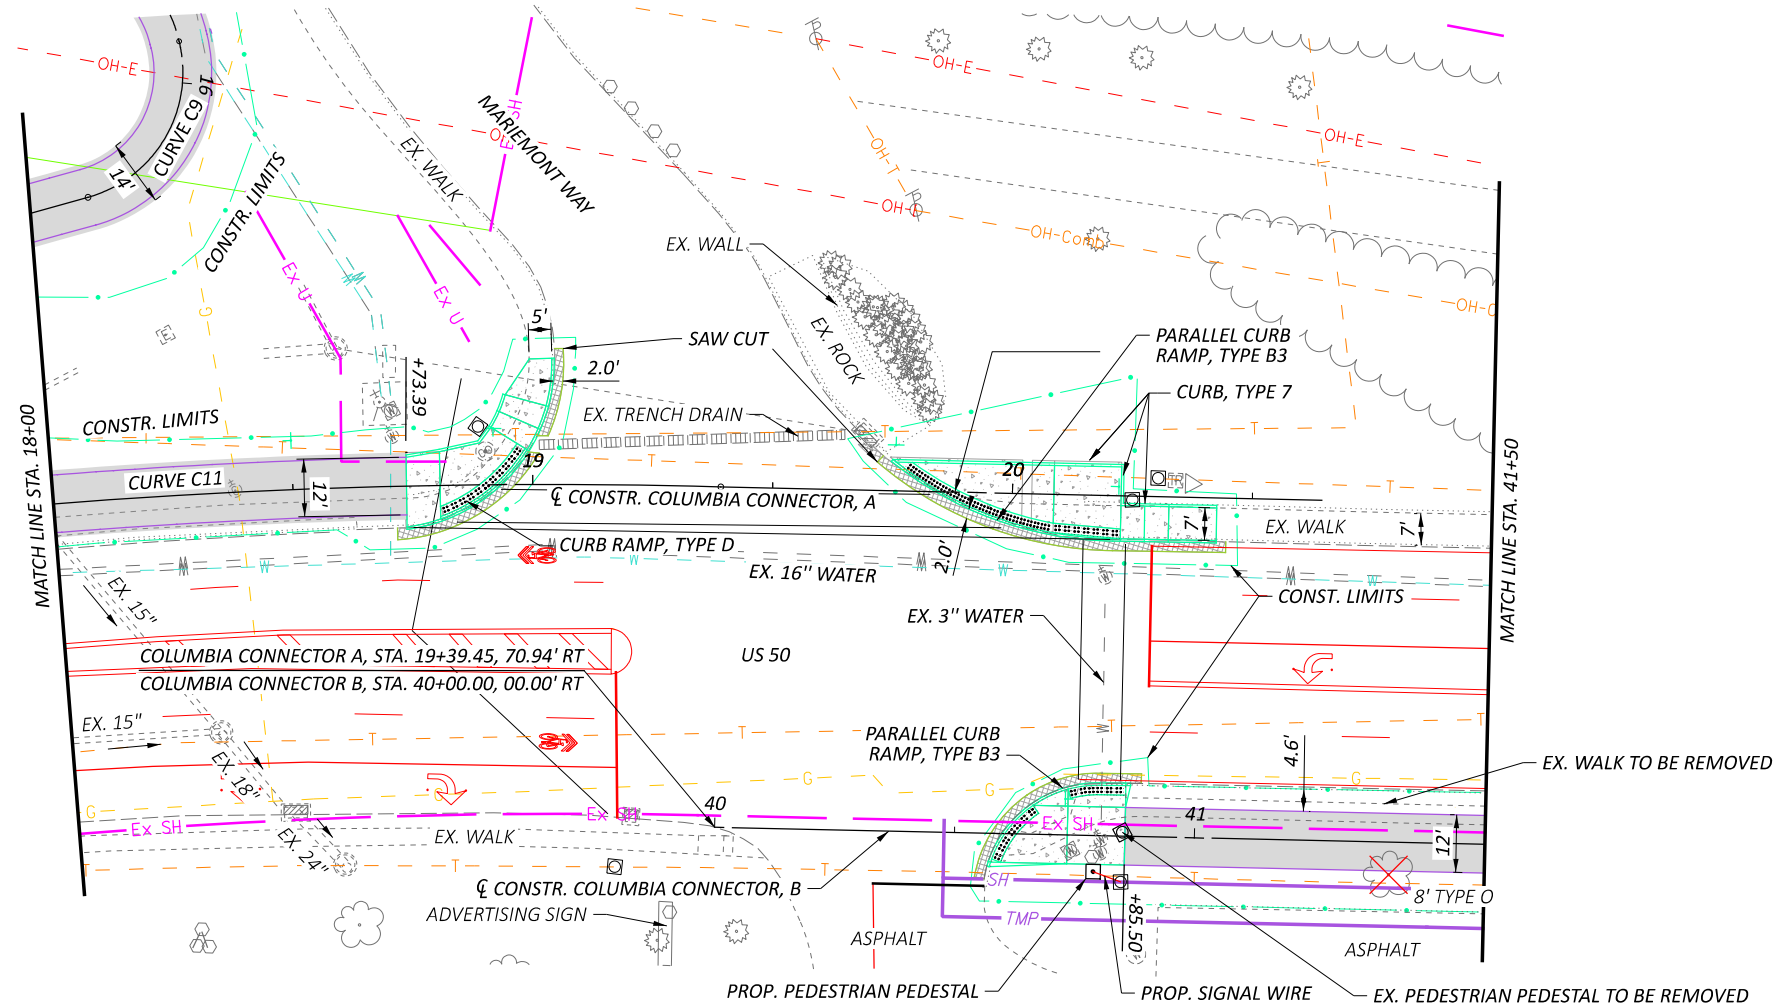

PLAN AND PROFILE
STA. 18+00.00 TO STA. 41+50.00

DESIGN AGENCY



10200 Alliance Road,
Suite 300
Cincinnati, OH 45242
(513) 842-8200

DESIGNER

ZTM

REVIEWER

SNS \$date\$

PROJECT ID

114496

SHEET

\$gp4\$



TOTAL

\$total\$

FOR CURB RAMP DETAILS, SEE SHEET \$gi1\$ TO \$gi3\$

HAM-COLUMBIA CONNECTOR

MODEL: CLP_962 - Plan 3 [Sheet] PAPER SIZE: 17x11 (in.) DATE: 4/19/2024 TIME: 11:30:58 AM USER: rmondlak
V:\1736\active\17362014\Engineering\114496\400-Engineering\Sheets\114496_GPO02.dgn

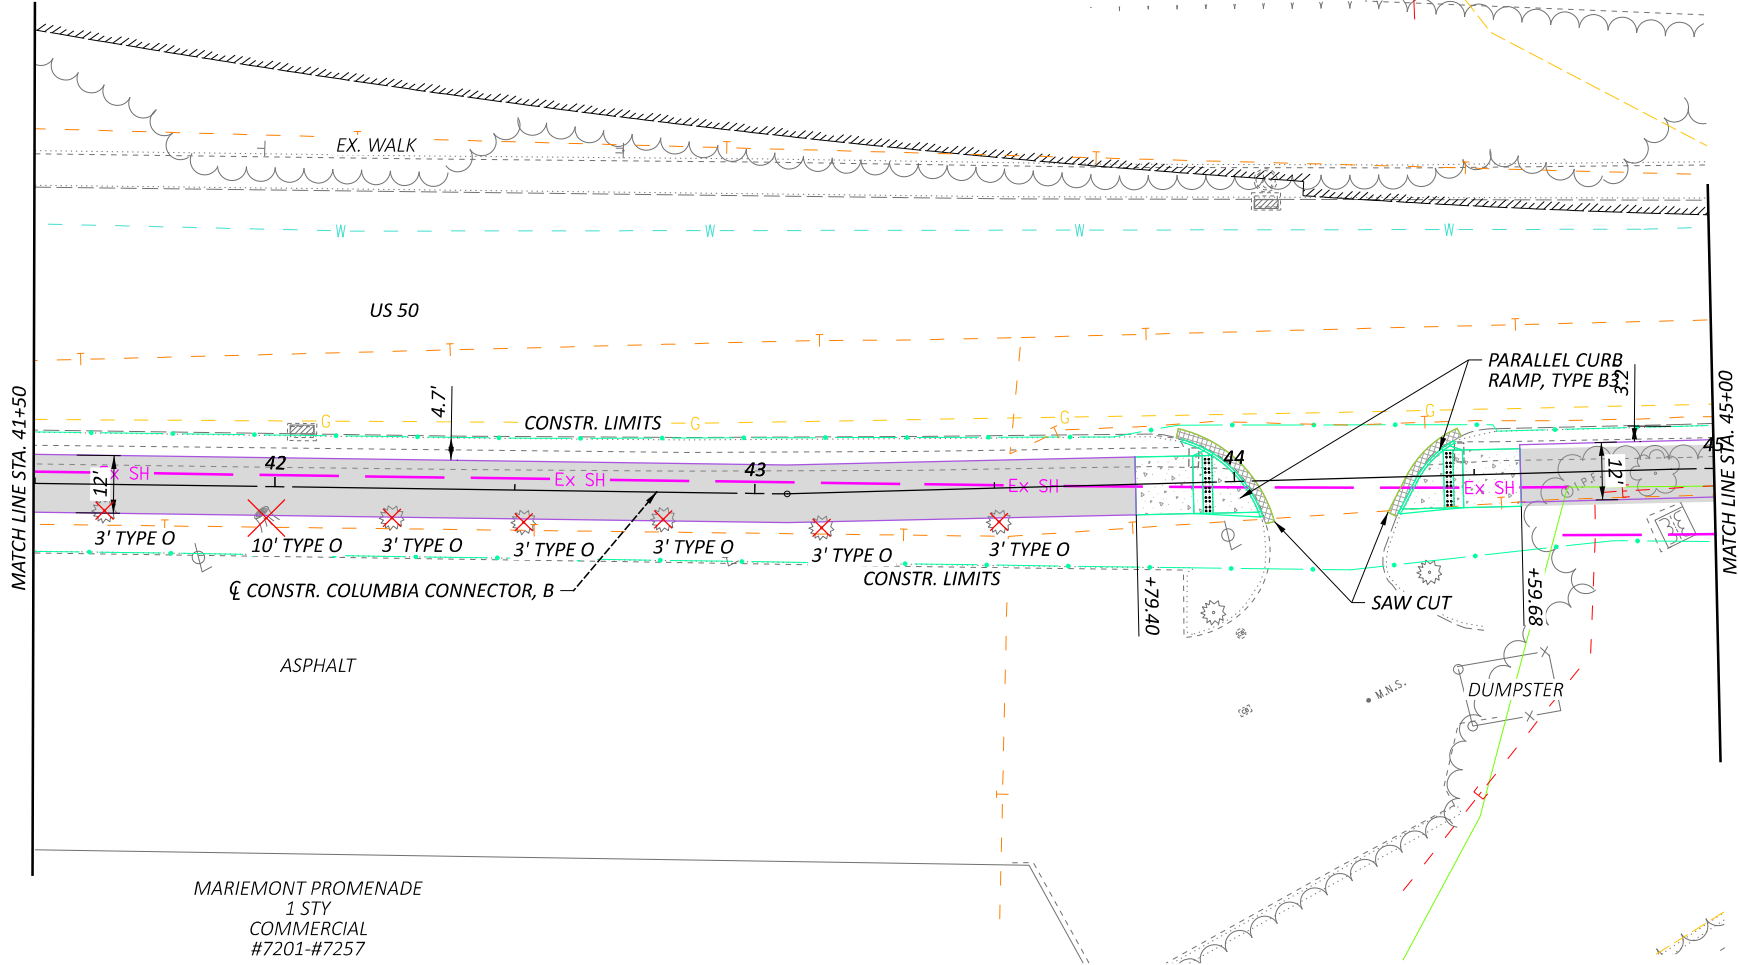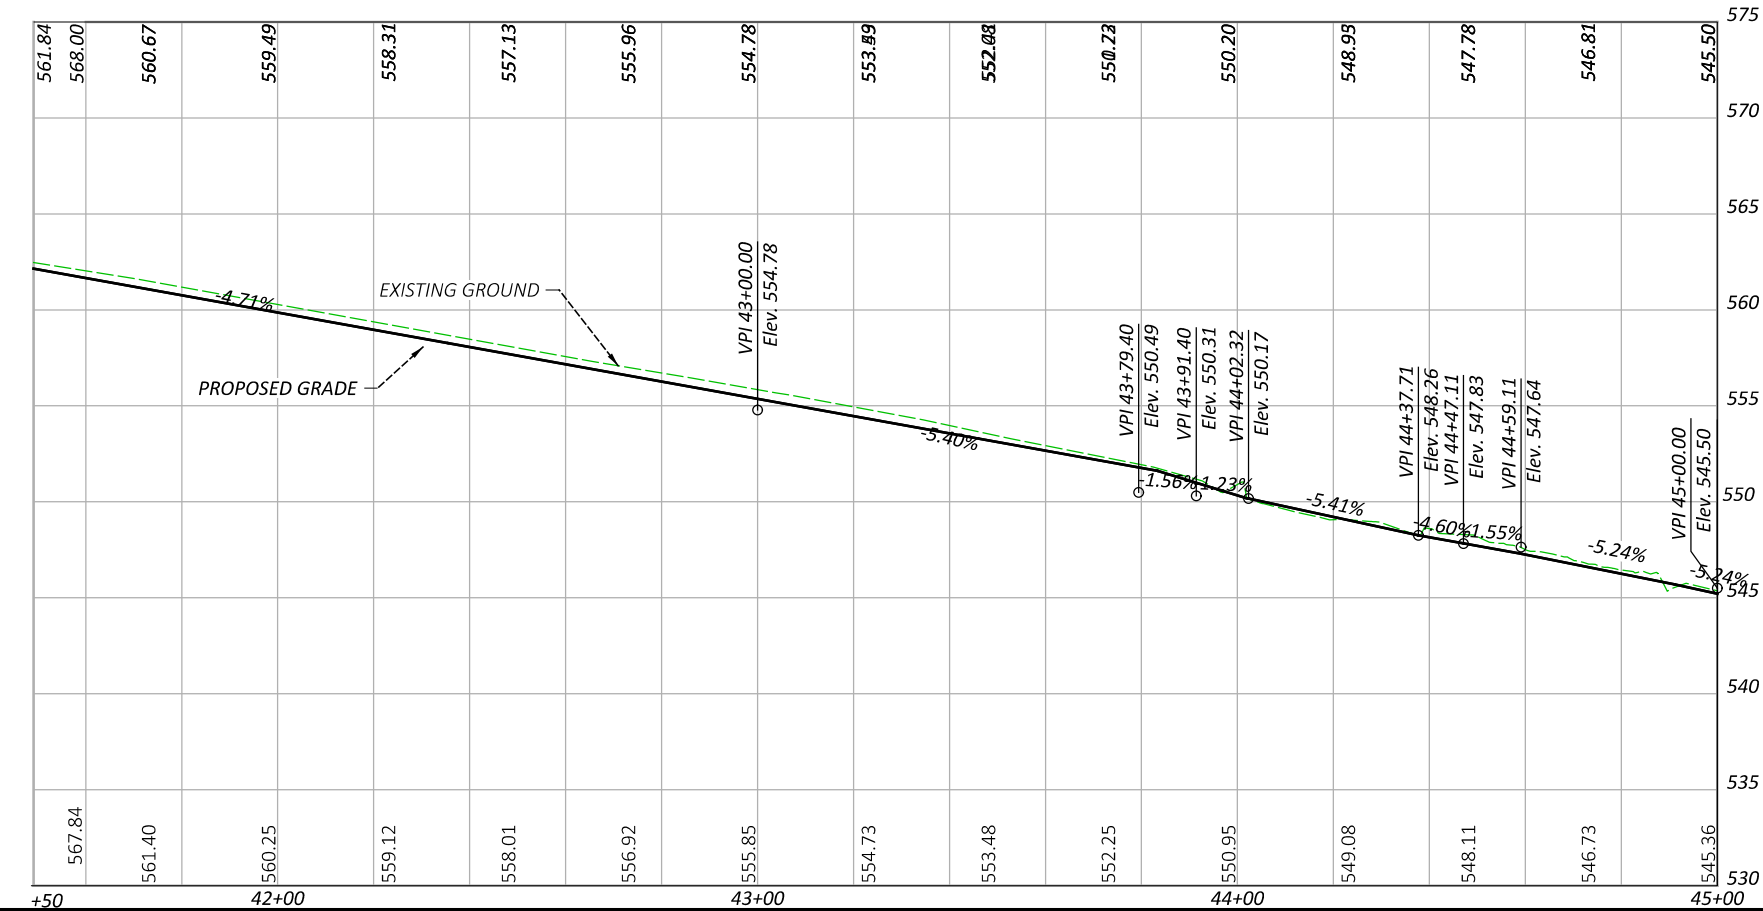

PLAN AND PROFILE
STA. 40+00.00 TO STA. 45+00.00



DESIGN AGENCY



10200 Alliance Road,
Suite 300
Cincinnati, OH 45242
(613) 842-8200

DESIGNER

ZTM

REVIEWER

SNS \$date\$

PROJECT ID

114496


SHEET

TOTAL

\$gp5\$ \$total\$

FOR CURB RAMP DETAILS, SEE SHEET \$g1\$ TO \$g13\$



HAM-COLUMBIA CONNECTOR

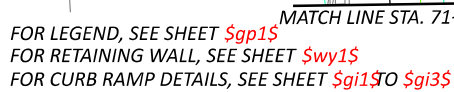

DESIGN AGENCY	
 Stantec 10200 Alliance Road, Suite 300 Cincinnati, OH 45242 (513) 842-8200	
DESIGNER	
ZTM	
REVIEWER	
SNS	\$date\$
PROJECT ID	
114496	
SHEET	TOTAL
\$gp6\$	\$total\$

HAM-COLUMBIA CONNECTOR

MODEL: CLIP_24 - Plan 1 [Sheet] PAPER SIZE: 17x11 (in.) DATE: 4/19/2024 TIME: 11:31:06 AM USER: mmondak
V:\1736\active\173620147\engineering\114496\400-Engineering\Roadway\Sheets\114496_GPO03.dgn

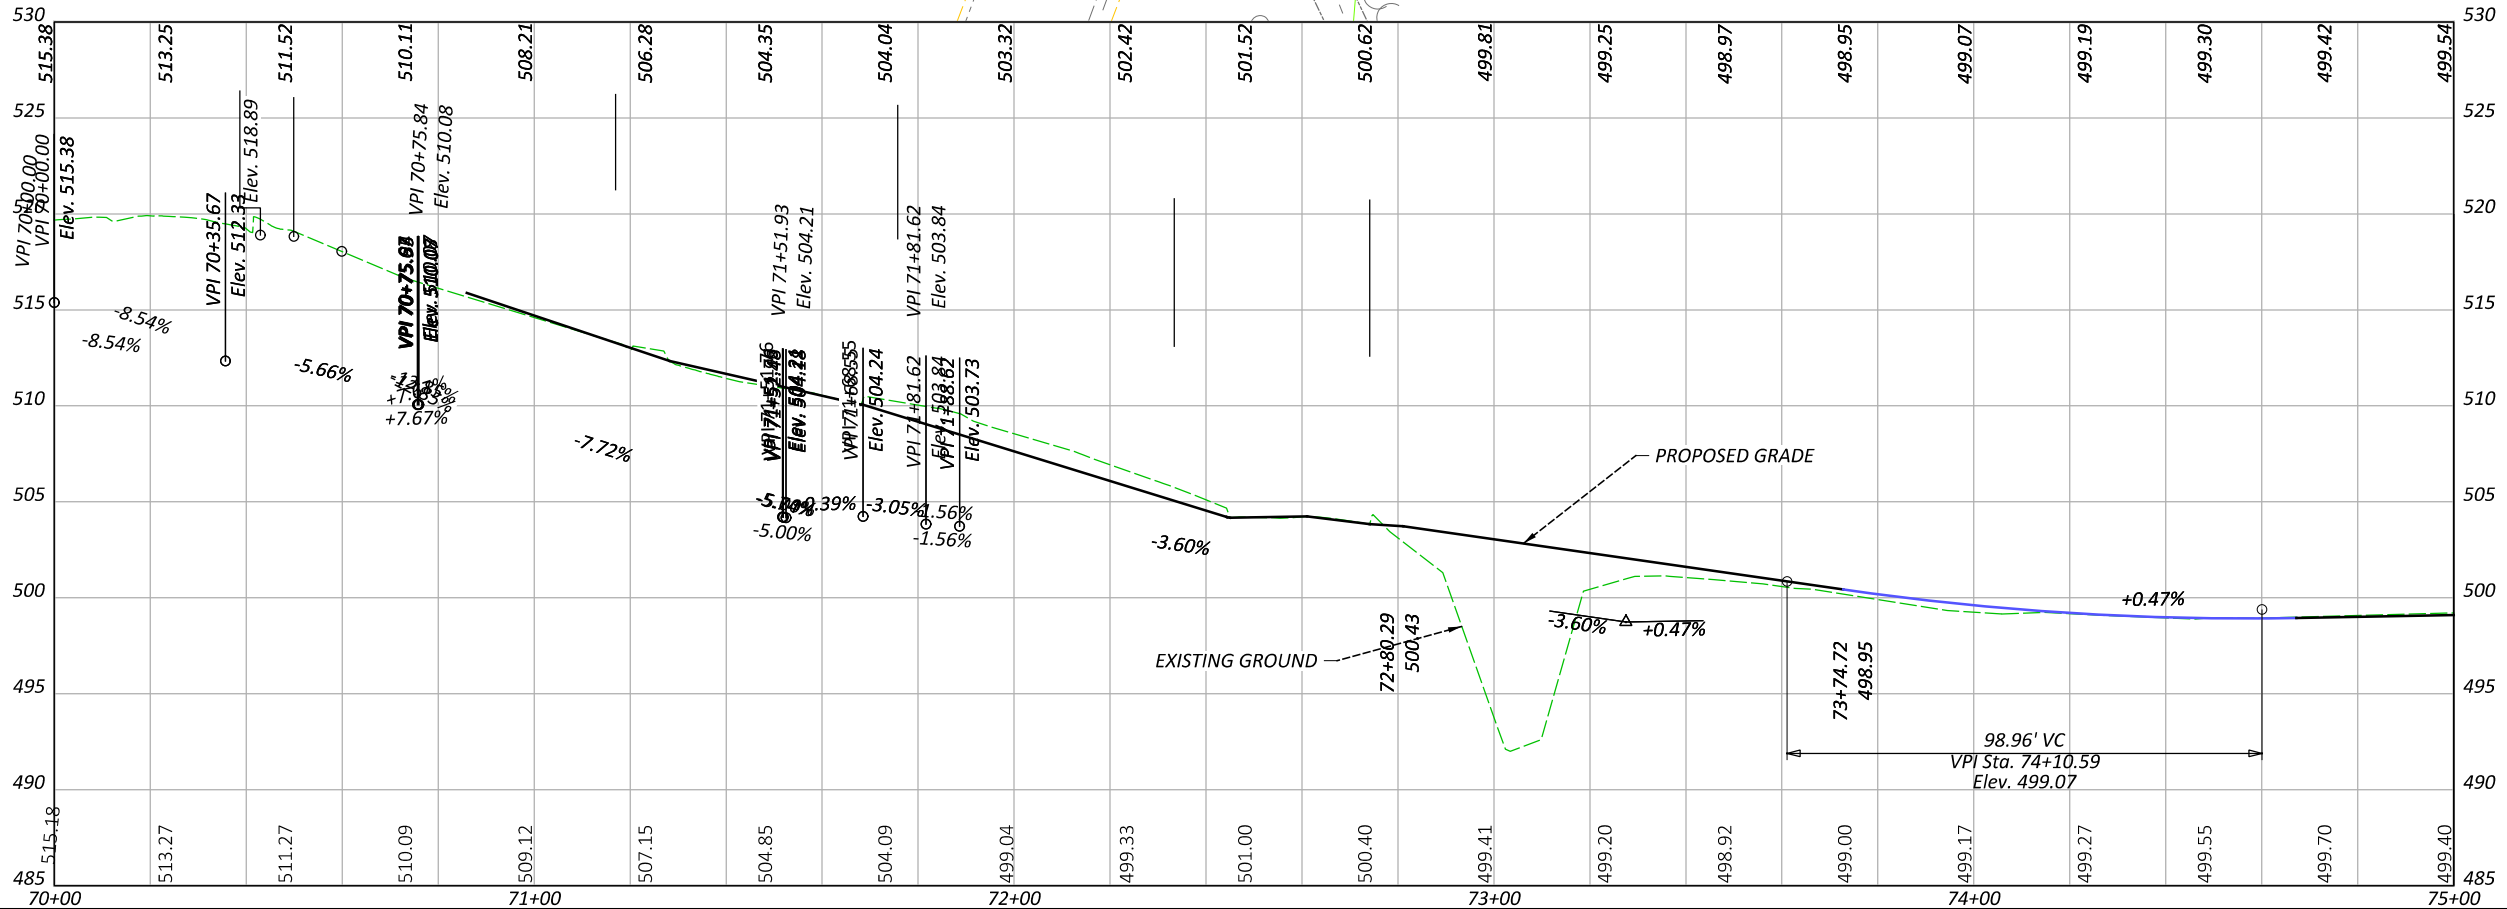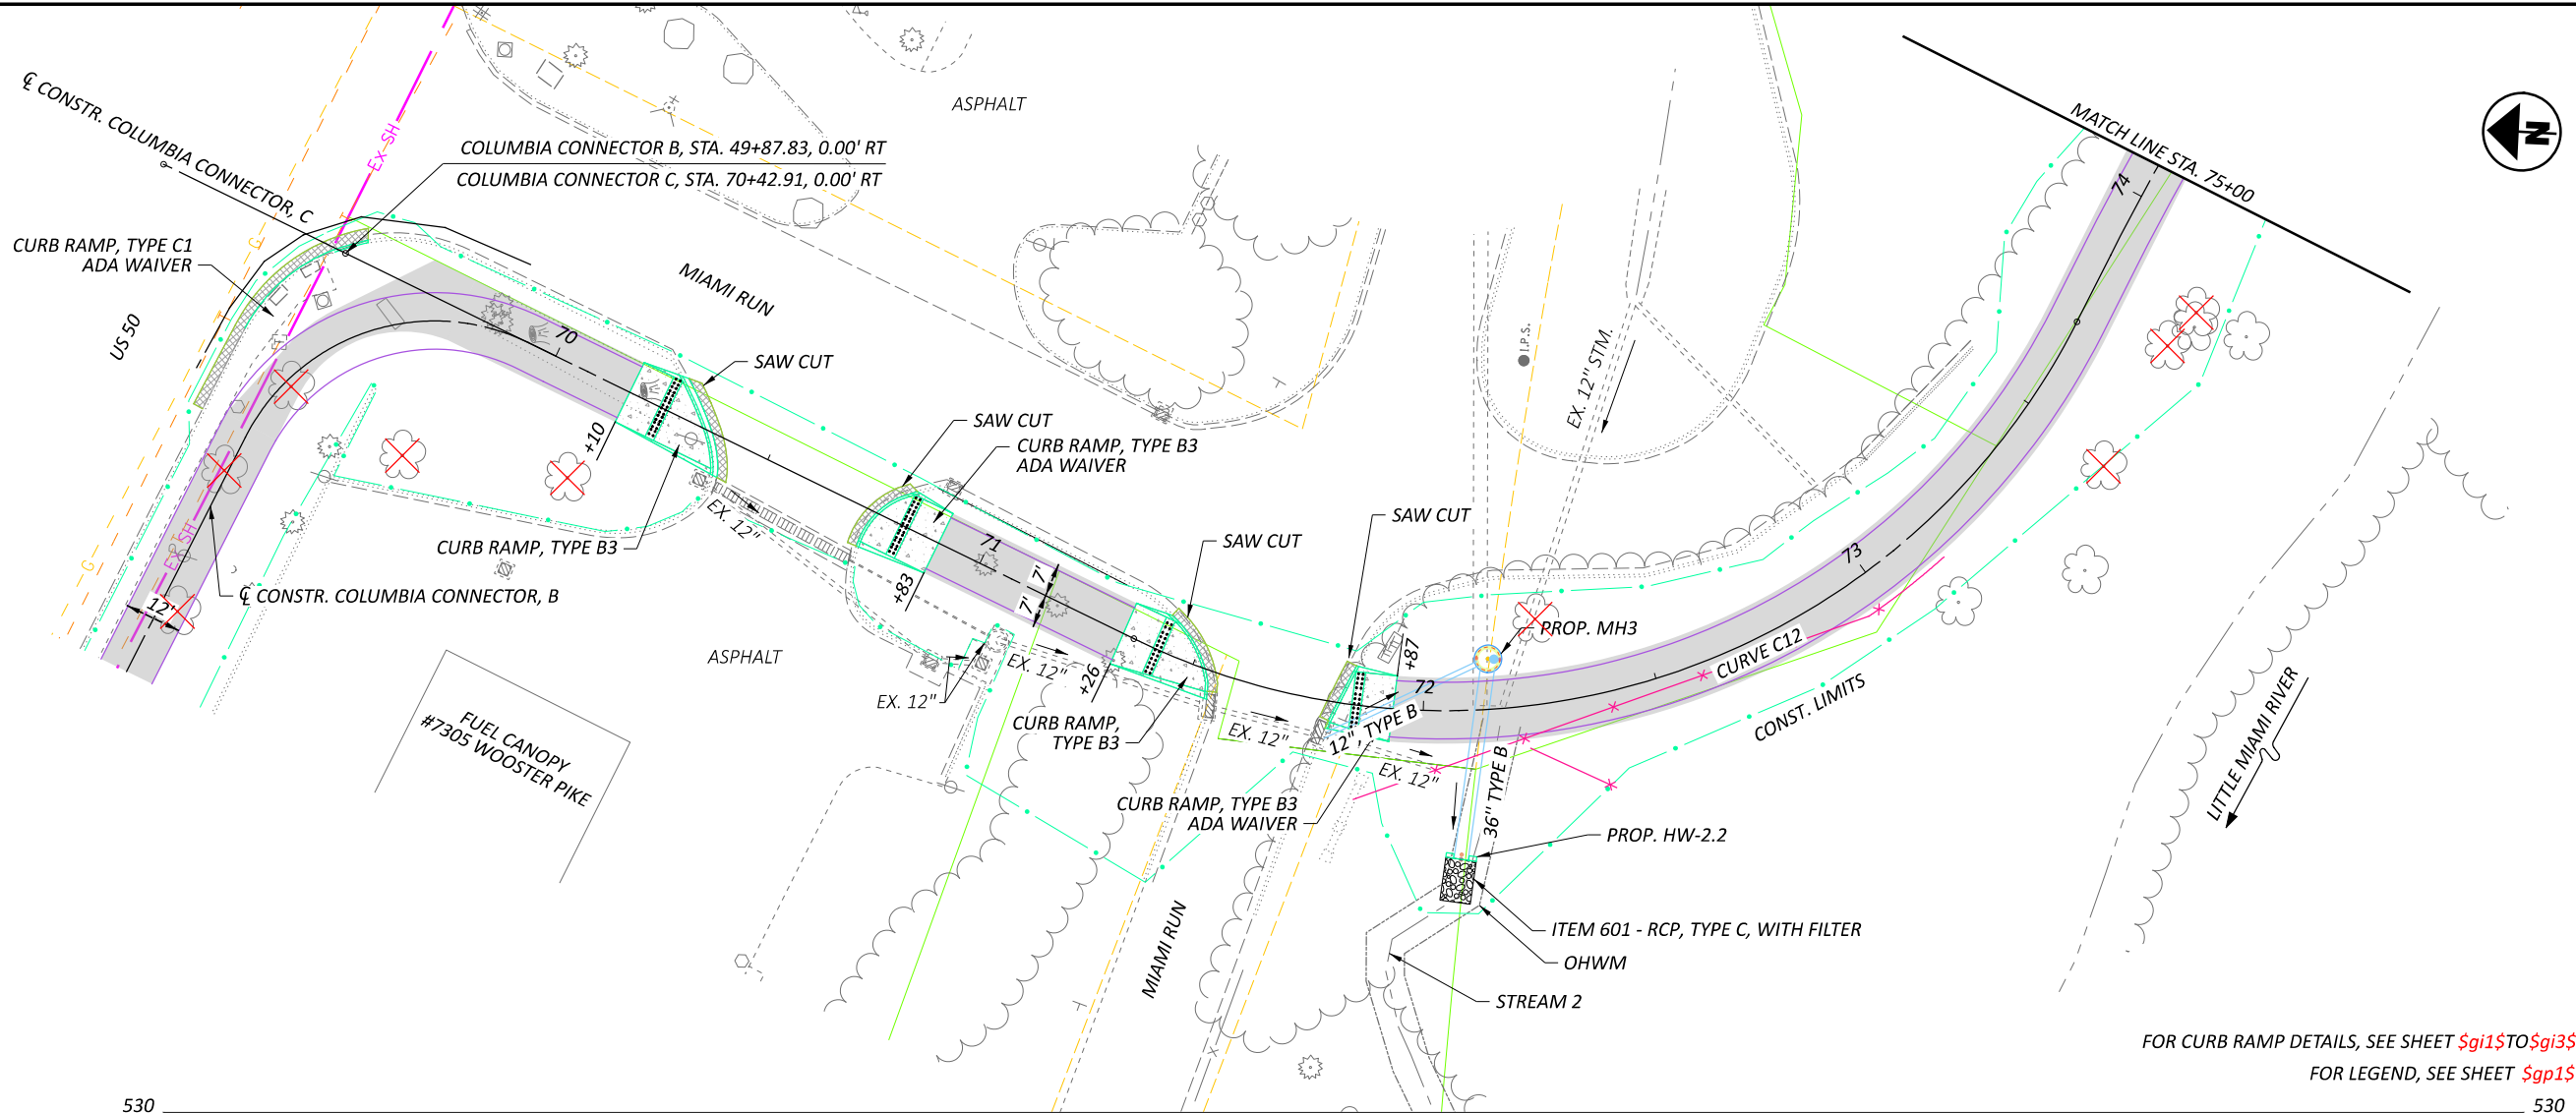

FOR CURB RAMP DETAILS, SEE SHEET \$gi1\$TO\$gi3\$
FOR LEGEND, SEE SHEET \$gp1\$



PLAN AND PROFILE
STA. 70+00.00 TO STA. 75+00.00

DESIGN AGENCY



DESIGNER

ZTM

REVIEWER

SNS \$date\$

PROJECT ID

114496

SHEET


\$gp8\$

TOTAL

\$total\$

HAM-COLUMBIA CONNECTOR

MODEL: CIP_24 - Plan 2 [Sheet] PAPER SIZE: 17x11 (in.) DATE: 4/19/2024 TIME: 11:31:08 AM USER: mmondak
V:\1736\active\173620147\engineering\Roadway\Sheets\114496_GPO03.dgn

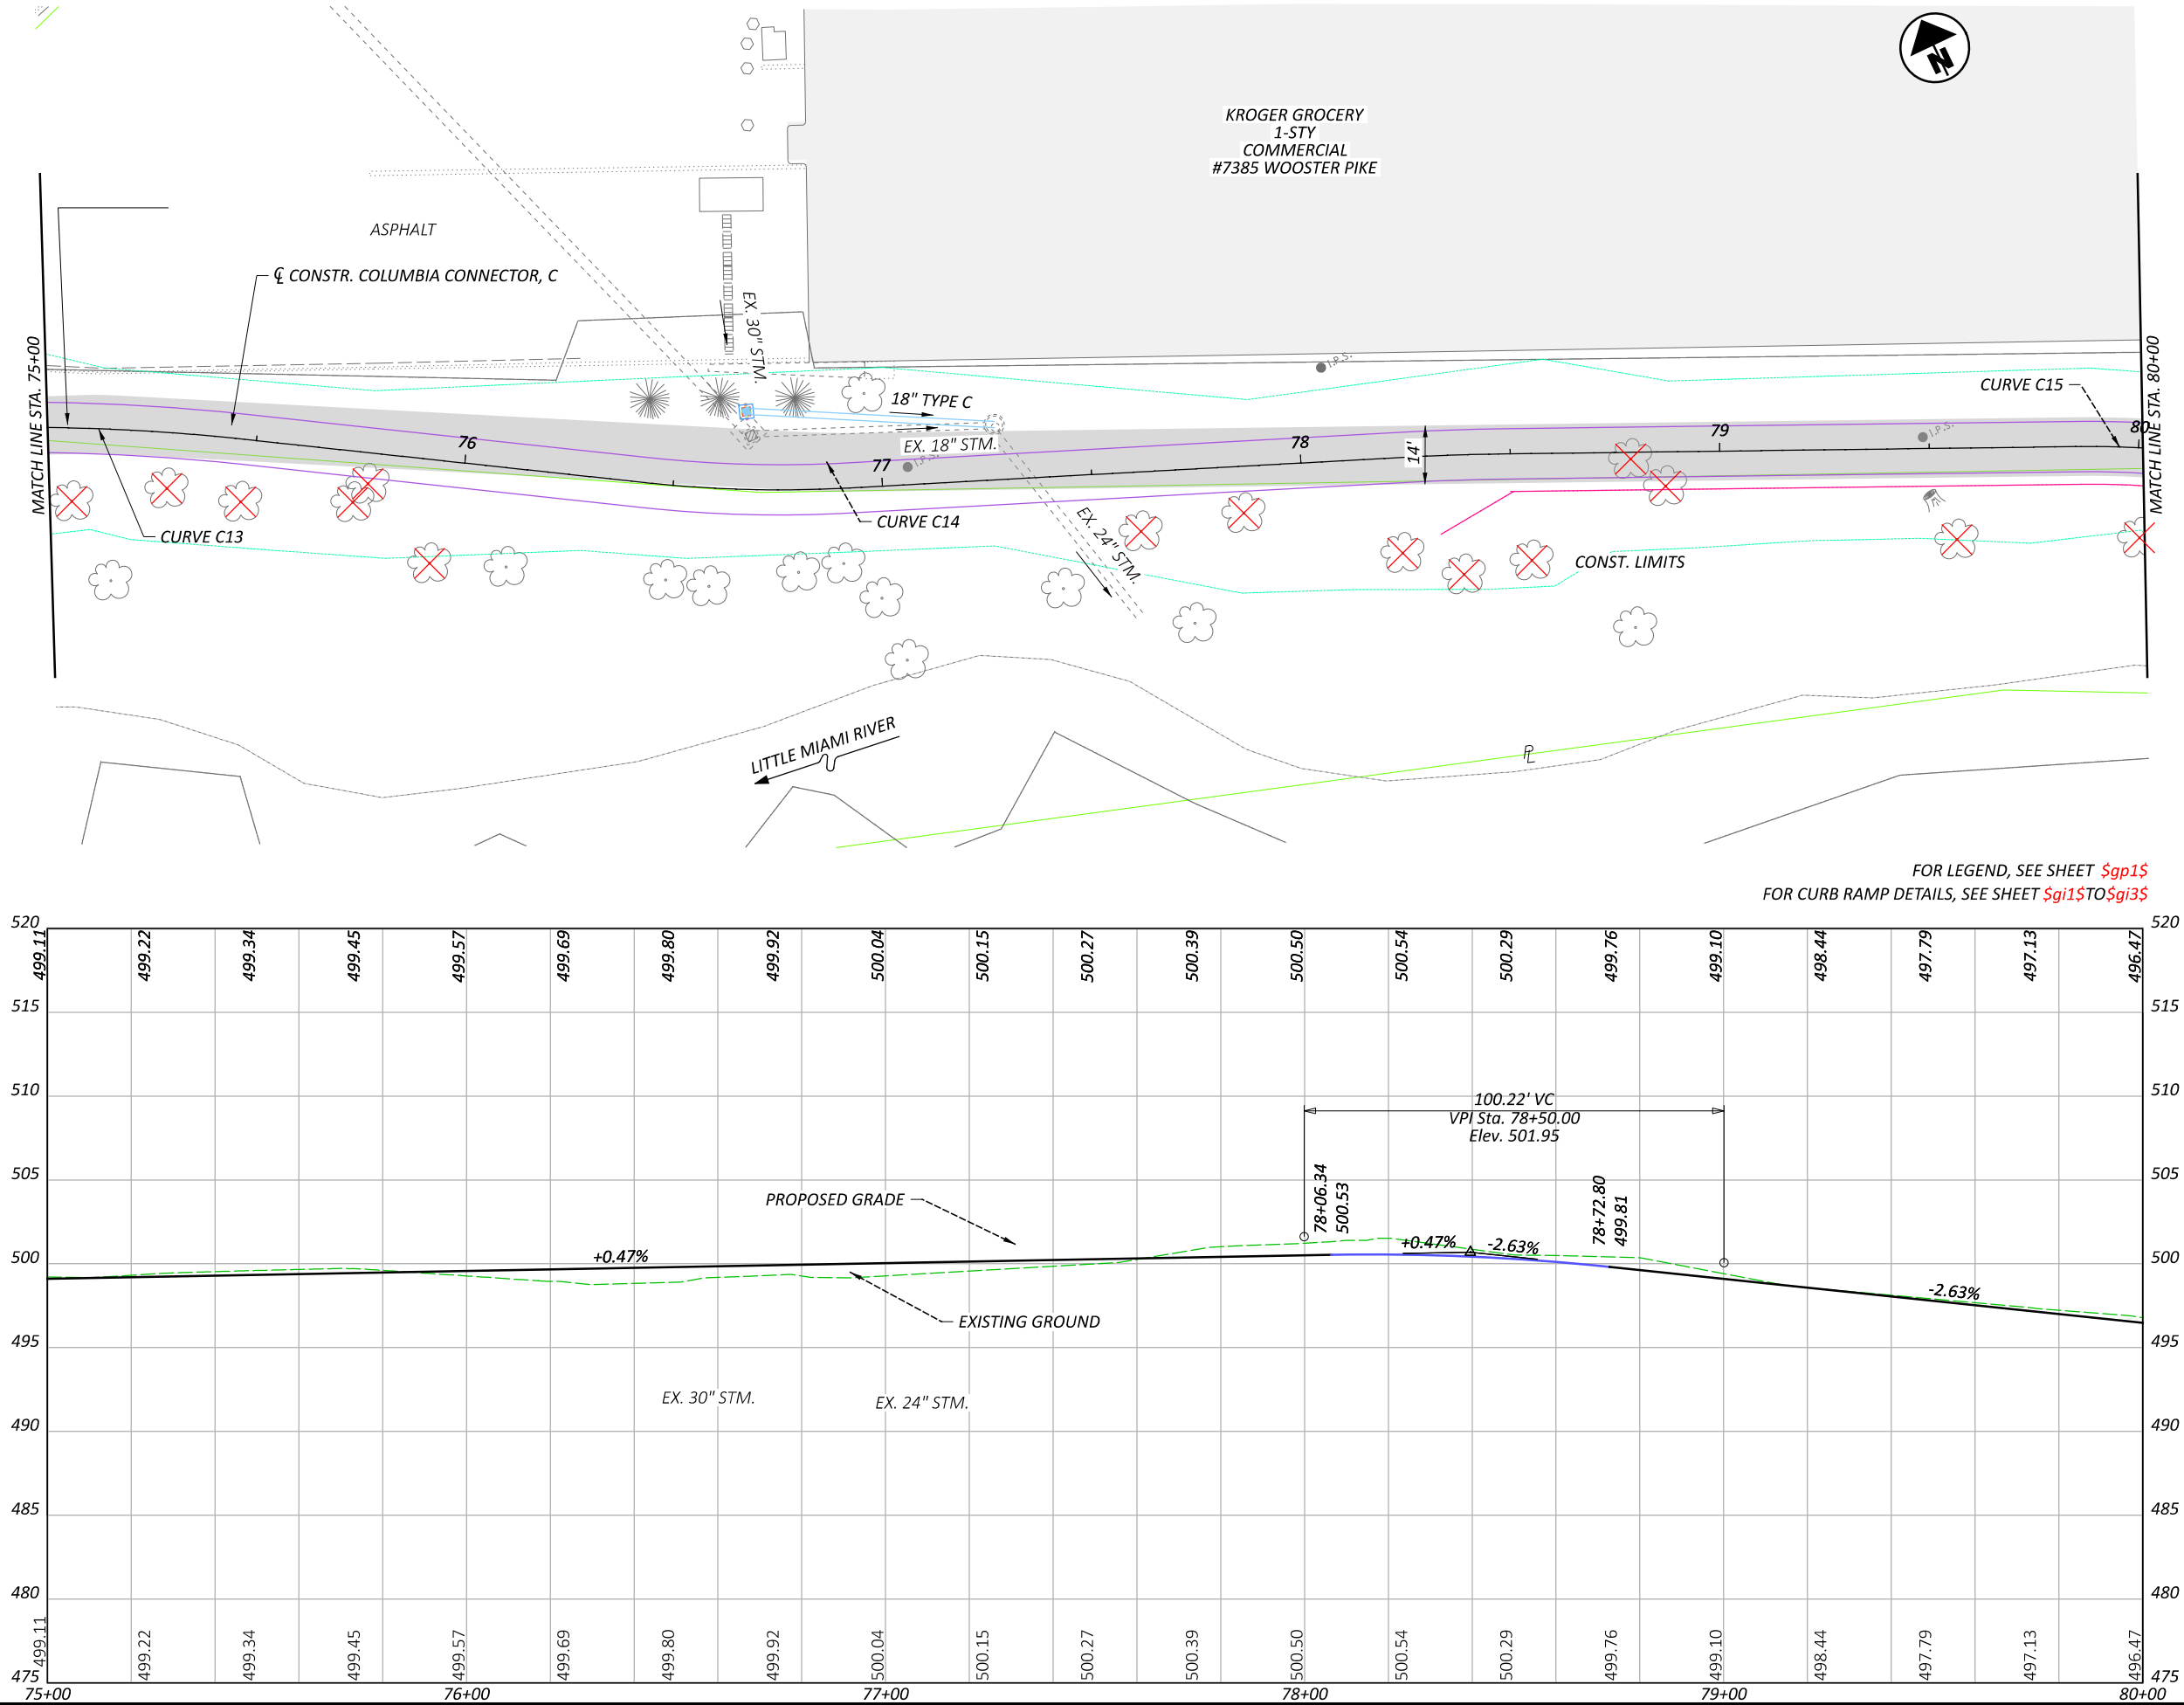

PLAN AND PROFILE
STA. 75+00.00 TO STA. 80+00.00

DESIGN AGENCY
Stantec
10200 Alliance Road,
Suite 300
Cincinnati, OH 45242
(513) 842-8200


DESIGNER
ZTM

REVIEWER
SNS *\$date\$*

PROJECT ID
114496


SHEET
\$gp9\$

TOTAL
\$total\$

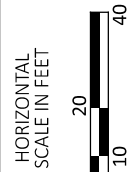


HAM-COLUMBIA CONNECTOR

MODEL: CLIP_24 - Plan 3 [Sheet] PAPER SIZE: 17x11 (in.) DATE: 4/19/2024 TIME: 11:31:09 AM USER: mmondlak
V:\1736\active\173620147\engineering\114496\400-Engineering\Roadway\Sheets\114496_GP003.dgn

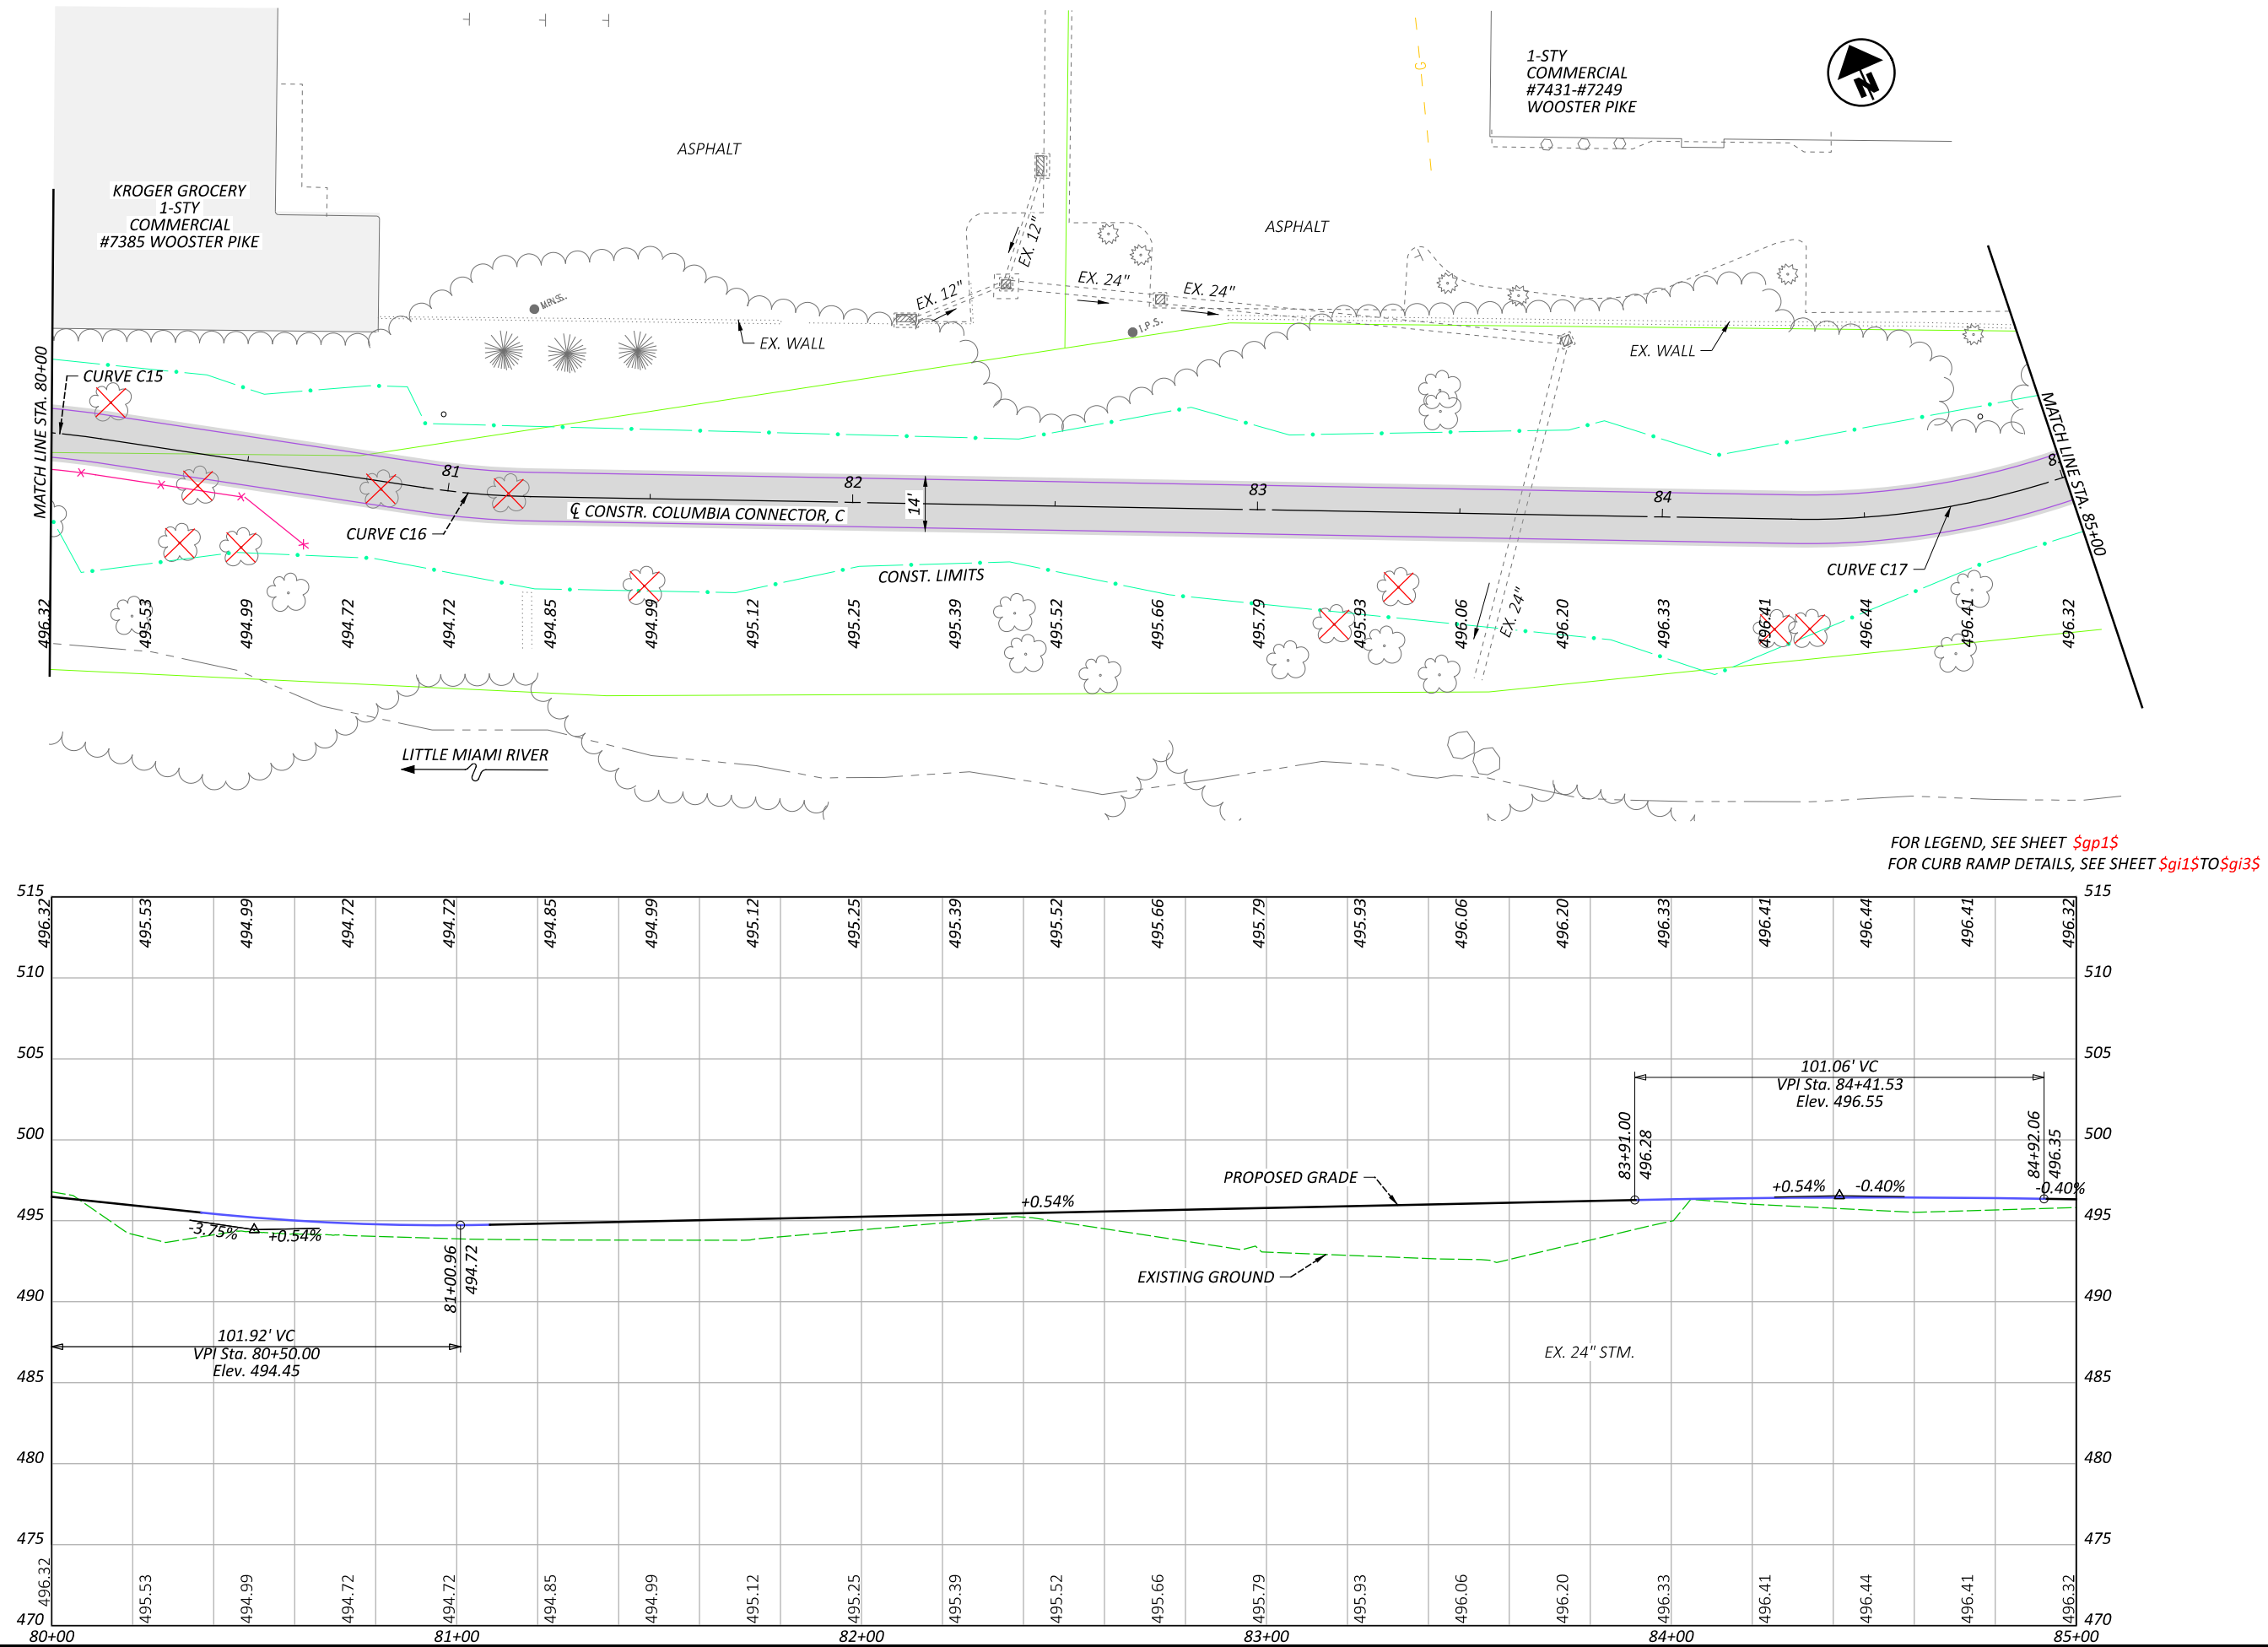

PLAN AND PROFILE
STA. 80+00.00 TO STA. 85+00.00

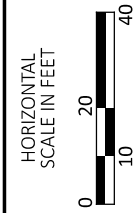

DESIGN AGENCY



Stanted
10200 Alliance Road,
Suite 300
Cincinnati, OH 45242
(513) 842-8200

DESIGNER
ZTM

REVIEWER



SNS	\$date\$
-----	----------

PROJECT ID
114496

SHEET	TOTAL
\$gp10\$	\$total

HAM-COLUMBIA CONNECTOR

MODEL: CLIP_24 - Plan 4 [Sheet] PAPER SIZE: 17x11 (in.) DATE: 4/19/2024 TIME: 11:31:10 AM USER: mmondak
V:\1736\active\173620147\engineering\114496\400-Engineering\Roadway\Sheets\114496_GPO03.dgn

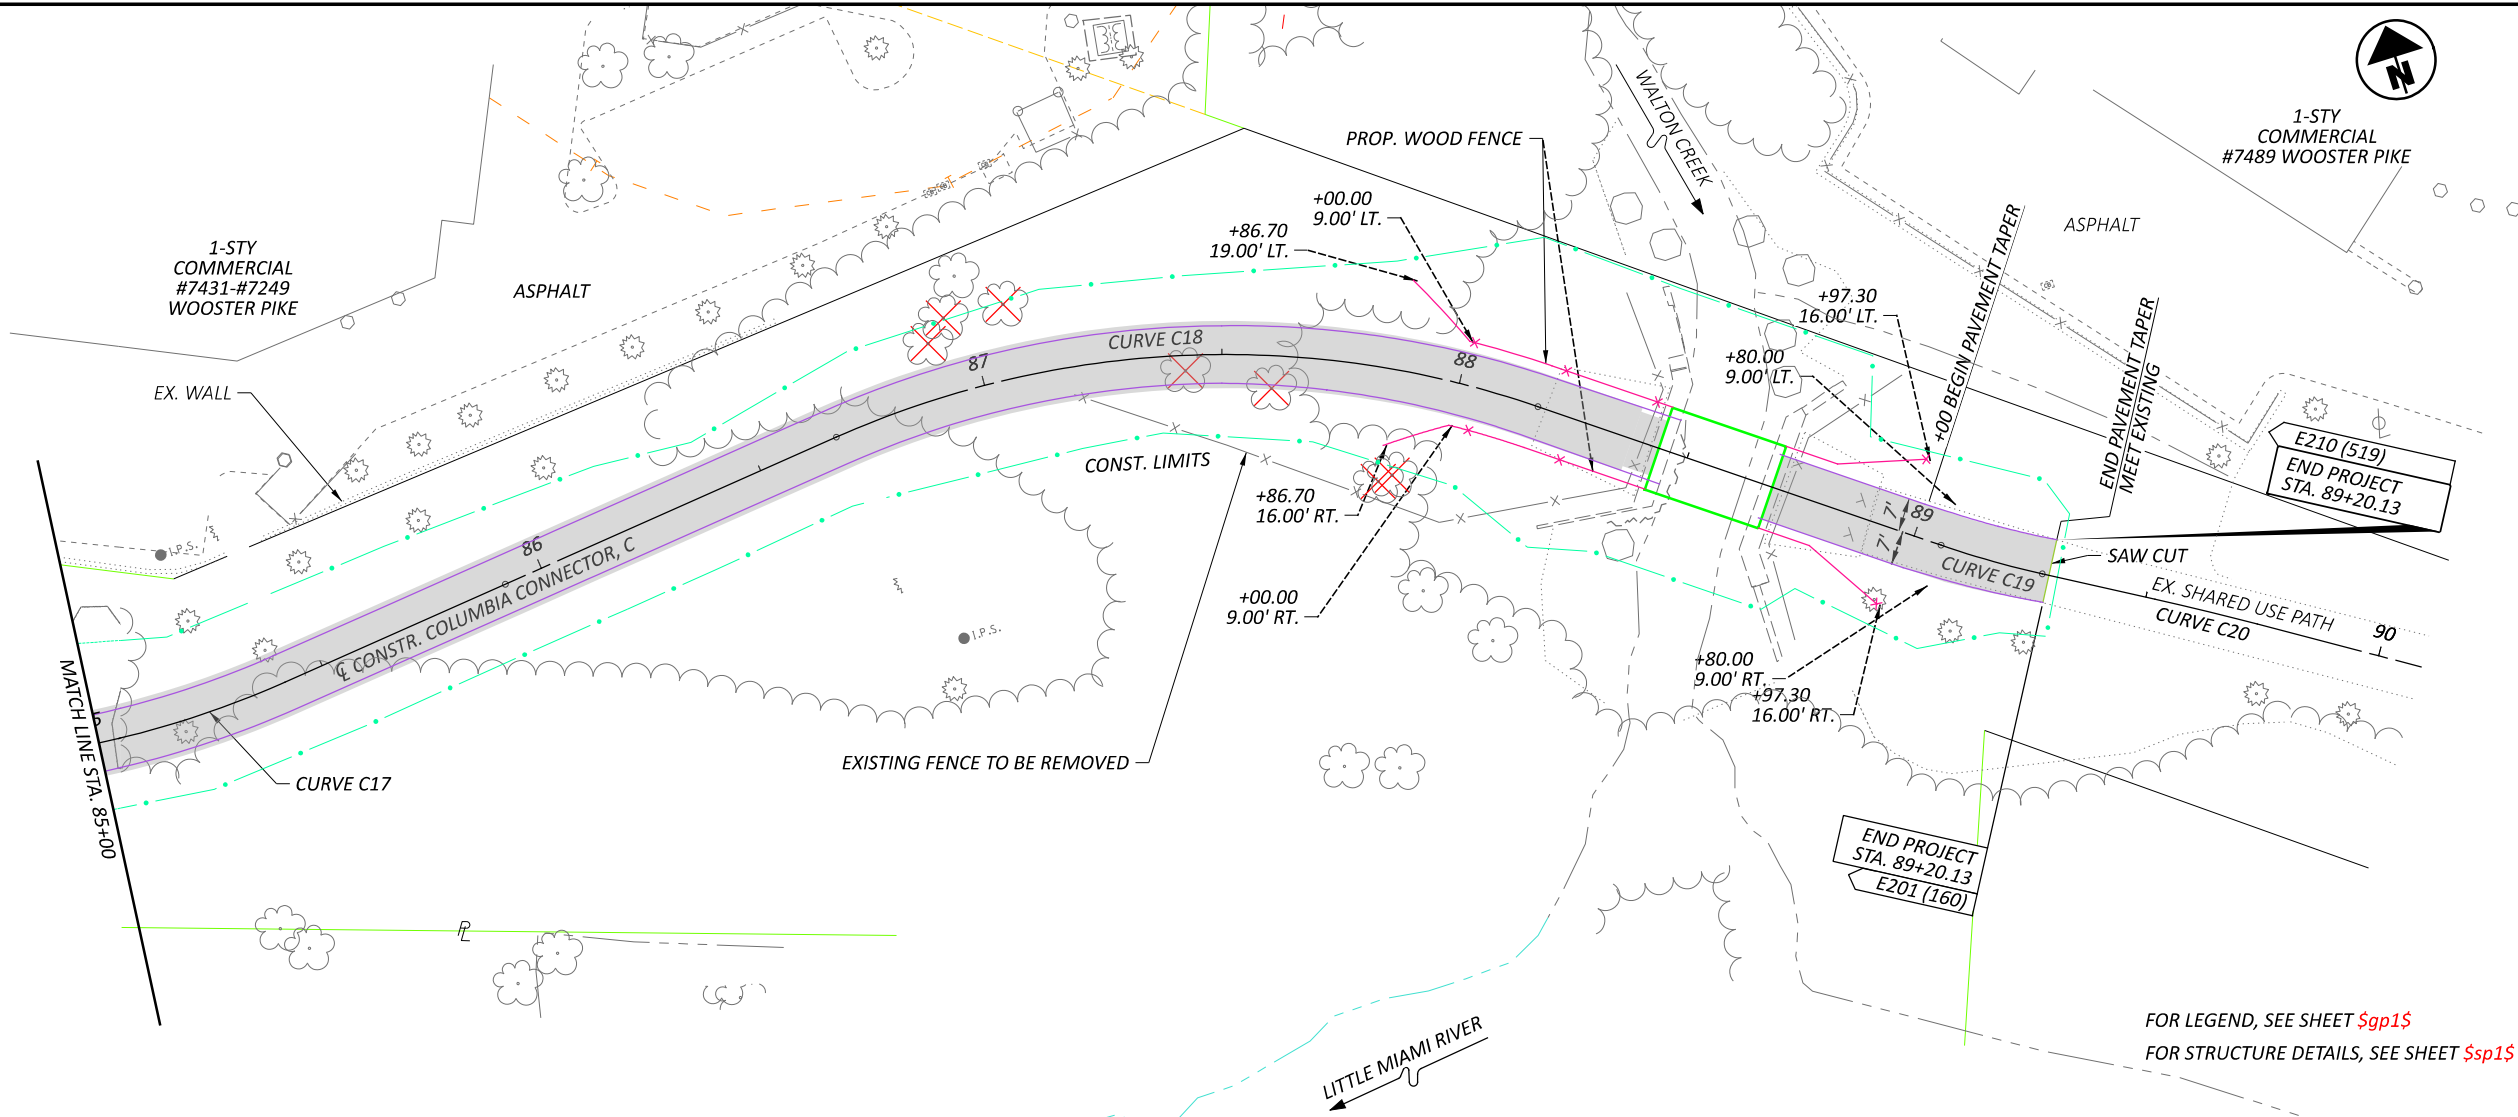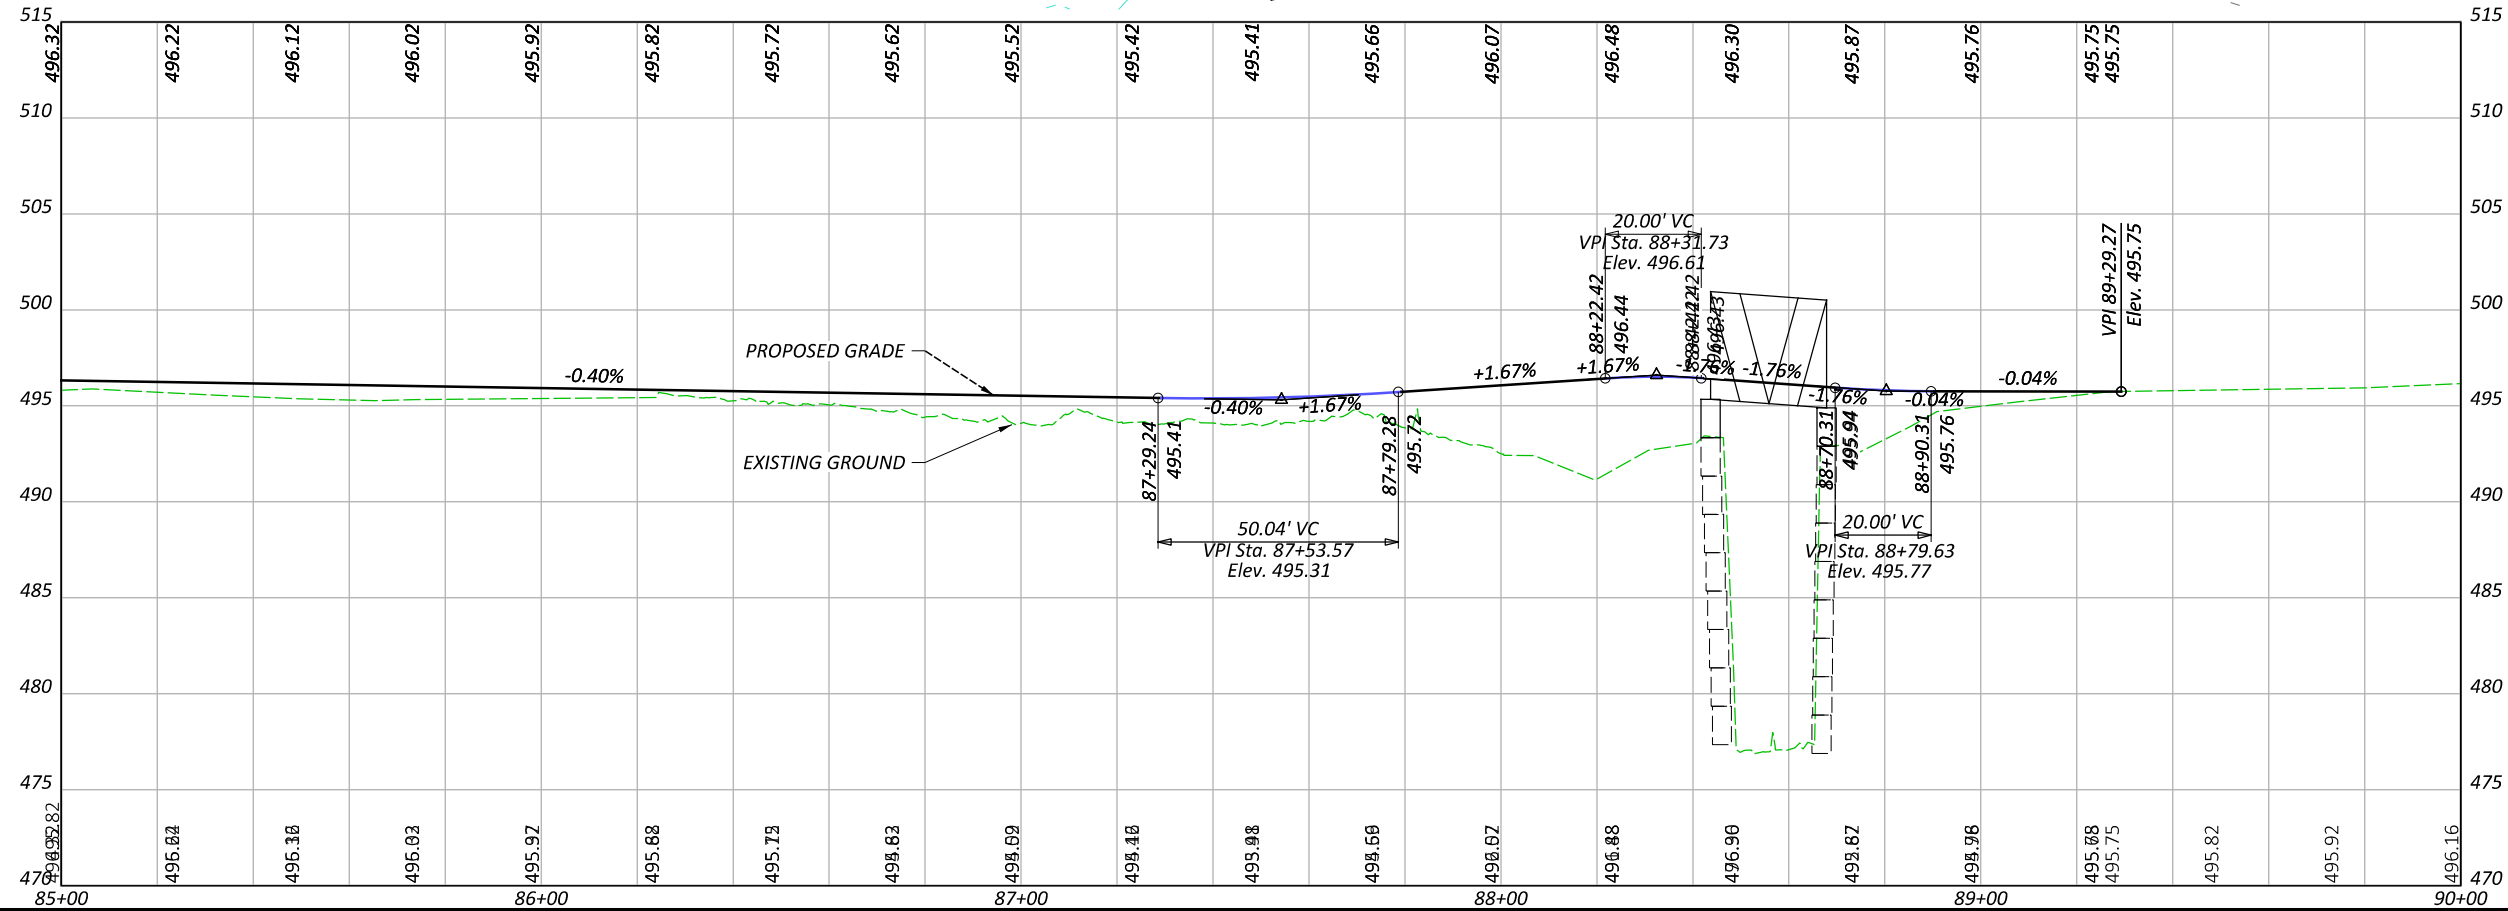

PLAN AND PROFILE
STA. 85+00.00 TO STA. 90+00.00



DESIGN AGENCY



DESIGNER

ZTM

REVIEWER

SNS \$date\$

PROJECT ID

114496

SHEET

\$gp11\$

TOTAL

\$total\$