


BRIDGE SUMMARY

Connector Pedestrian Bridge 26' Span x 12' Width

Deck Type: Concrete

Bridge Finish: Weathering Steel

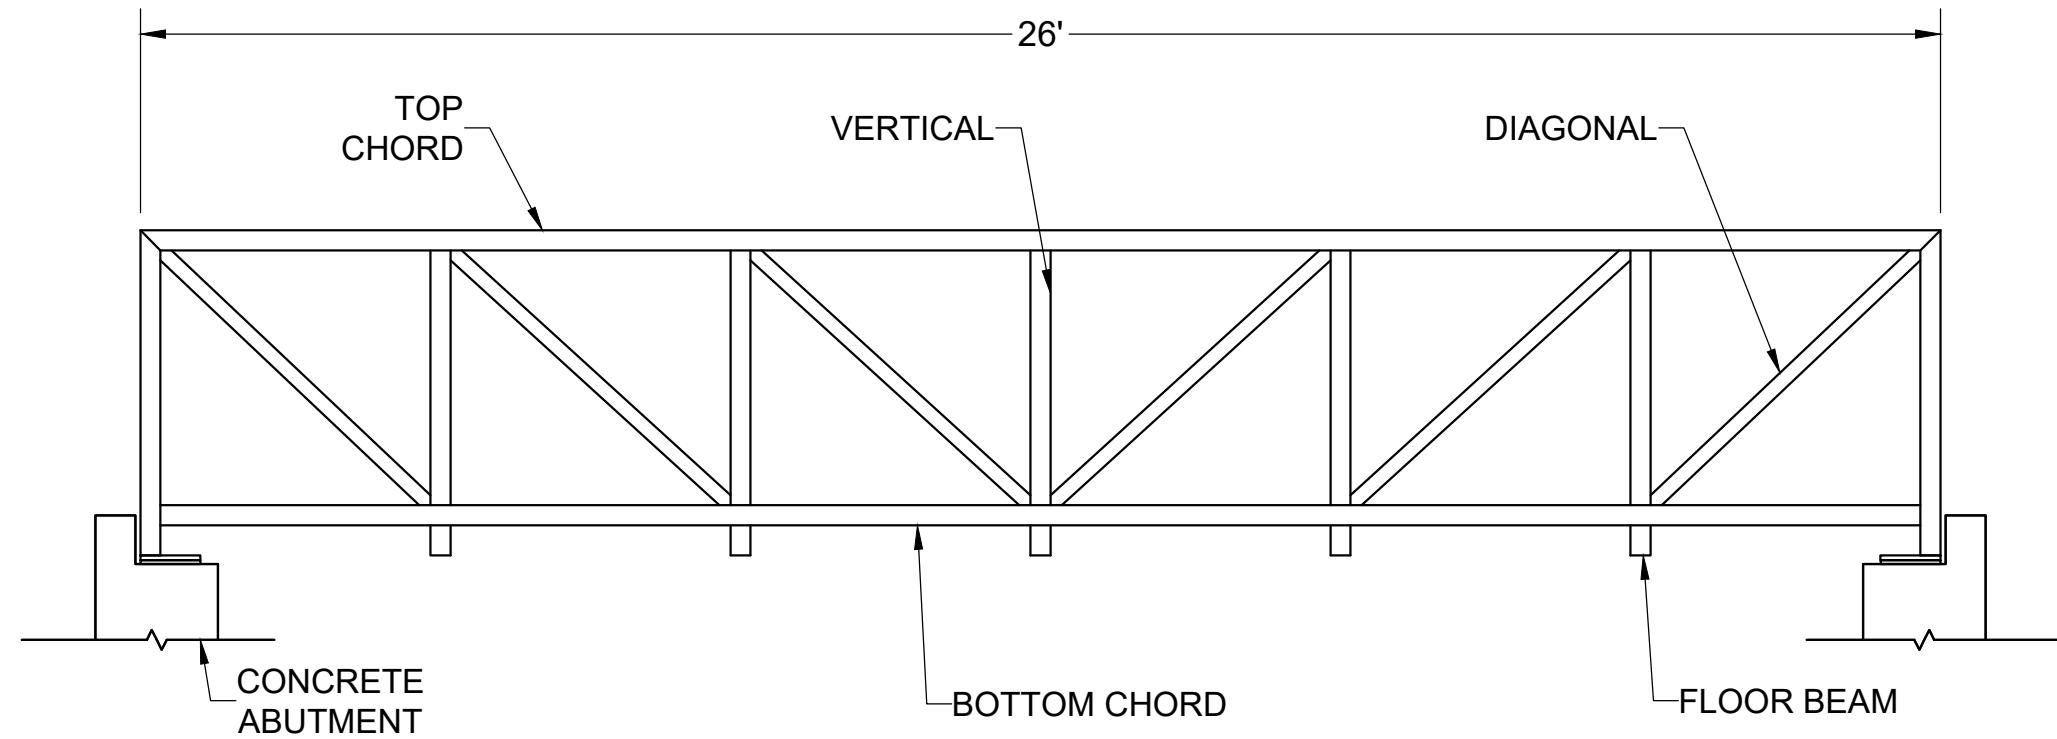

BRIDGE ELEVATION

Y:\QUIKRETE\COMMON\ENGINEERING\DYOB\221767\BRIDGE\221767.DWG 10/21/2022 2:40 PM

The graphic information and details contained in these plans is schematic in nature. The plans, elevations and sections have been developed automatically in a way that demonstrates your current input in a relative and proportional manner. The details included in these plans have been selected to represent commonly built construction assemblies. These are not Engineering drawings, and as such, the details may vary in the final design for your project depending on many variables that are selected in your final scope of work and specifications.

The design and information shown on this drawing is provided as a service to the project owner, engineer and contractor by Contech Engineered Solutions LLC ("Contech"). Neither this drawing, nor any part thereof, may be used, reproduced or modified in any manner without the prior written consent of Contech. Failure to comply is done at the user's own risk and Contech expressly disclaims any liability or responsibility for such use.

If discrepancies between the supplied information upon which the drawing is based and actual field conditions are encountered as site work progresses, these discrepancies must be reported to Contech immediately for re-evaluation of the design. Contech accepts no liability for designs based on missing, incomplete or inaccurate information supplied by others.

MARK	DATE	REVISION DESCRIPTION	BY

CONTECH
ENGINEERED SOLUTIONS LLC
www.contechES.com
9025 Centre Pointe Dr., Suite 400, West Chester, OH 45069
800-338-1122 513-645-7000 513-645-7993 FAX


CONTINENTAL
BRIDGE
CONTECH
DYOB®
DRAWING

Connector® 26' Span x 12' Width
Little Miami Scenic Trail - Spring Hill Drive Extension
Pedestrian Bridge
Cincinnati, Ohio

PRELIMINARY
NOT FOR CONSTRUCTION



PROJECT NUMBER:	DATE:
221767	10/21/2022
DESIGNED:	DRAWN:
DYOB	DYOB
CHECKED:	APPROVED:
SHEET NO.:	1 OF 4

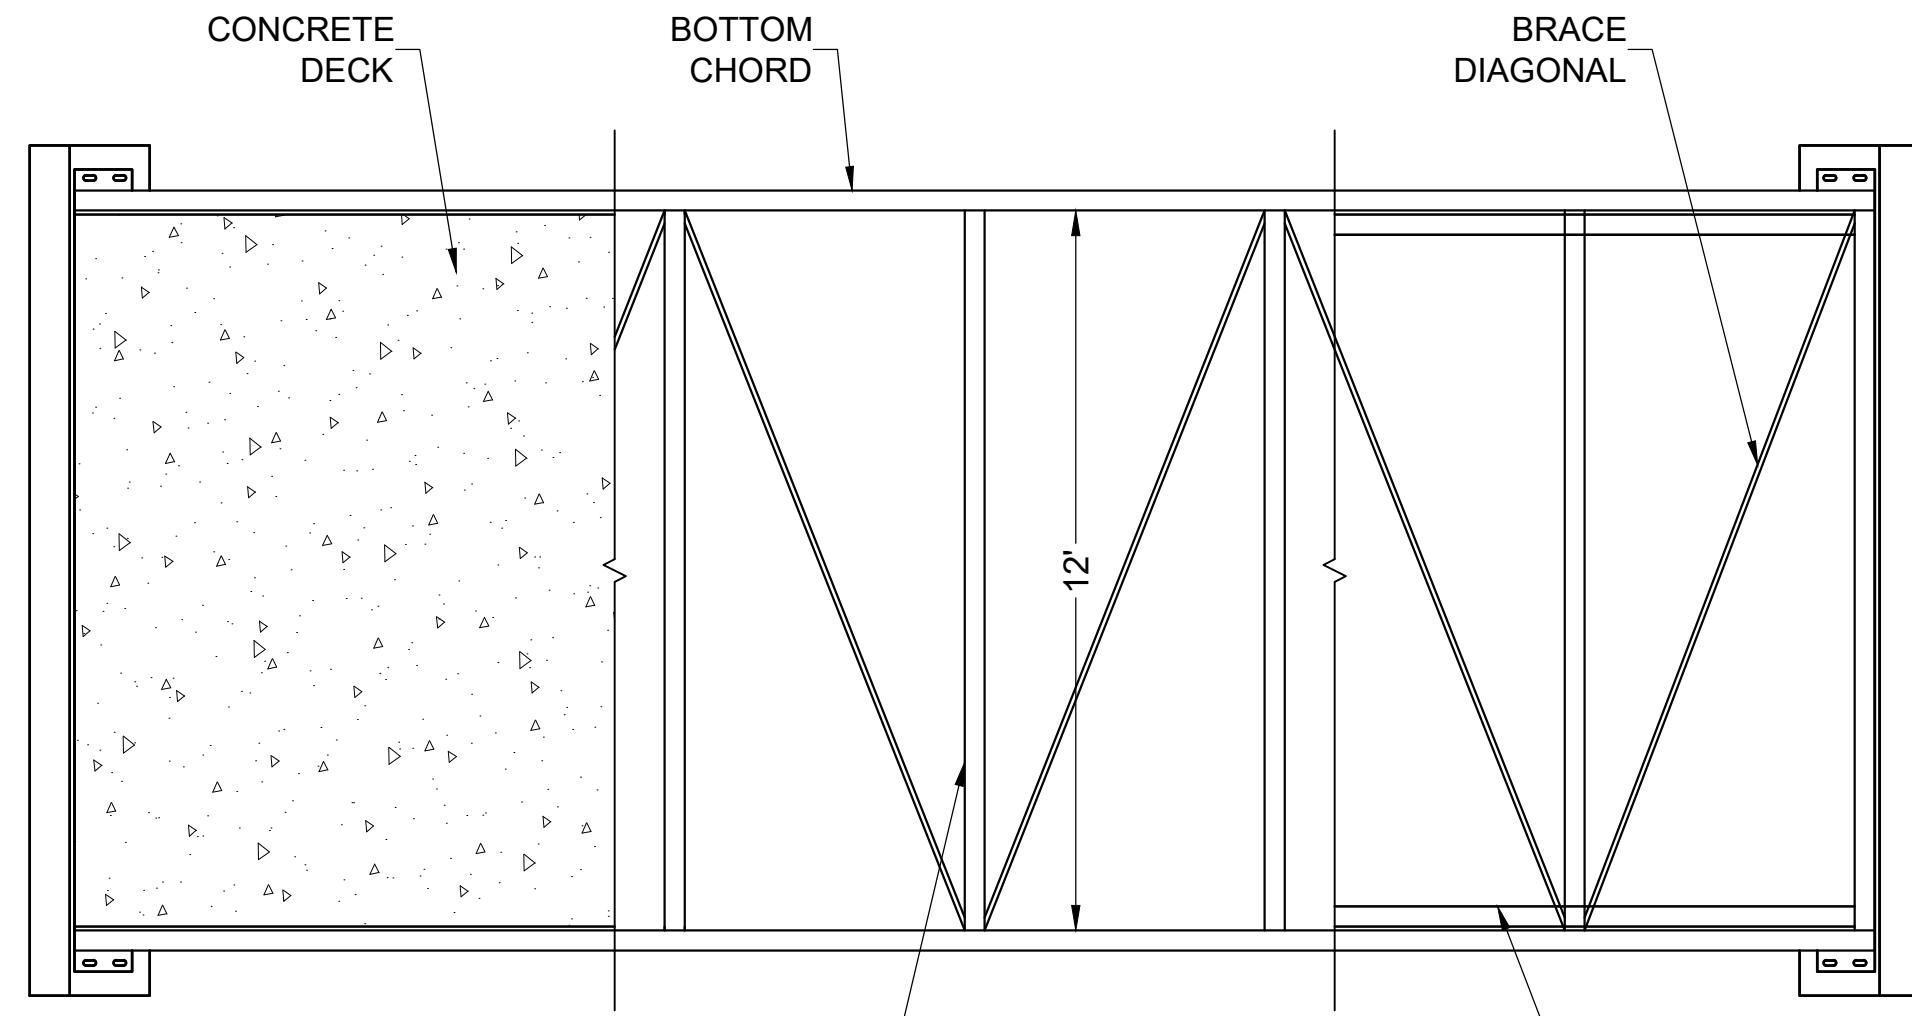

DECK

BRACING

FRAMING

BRIDGE PLAN

The graphic information and details contained in these plans is schematic in nature. The plans, elevations and sections have been developed automatically in a way that demonstrates your current input in a relative and proportional manner. The details included in these plans have been selected to represent commonly built construction assemblies. These are not Engineering drawings, and as such, the details may vary in the final design for your project depending on many variables that are selected in your final scope of work and specifications.

PRELIMINARY
NOT FOR CONSTRUCTION



The design and information shown on this drawing is provided as a service to the project owner, engineer and contractor by ConTech Engineered Solutions LLC ("ConTech"). Neither this drawing, nor any part thereof, may be used, reproduced or modified in any manner without the prior written consent of ConTech. Failure to comply is done at the user's own risk and ConTech expressly disclaims any liability or responsibility for such use.

If discrepancies between the supplied information upon which the drawing is based and actual field conditions are encountered as site work progresses, these discrepancies must be reported to ConTech immediately for re-evaluation of the design. ConTech accepts no liability for designs based on missing, incomplete or inaccurate information supplied by others.


MARK	DATE	REVISION DESCRIPTION	BY

CONTECH
ENGINEERED SOLUTIONS LLC
www.contechES.com
9025 Centre Pointe Dr., Suite 400, West Chester, OH 45069
800-338-1122 513-645-7000 513-645-7993 FAX

CONTINENTAL
BRIDGE
CONTECH
DYOB®
DRAWING

Connector® 26' Span x 12' Width
Little Miami Scenic Trail - Spring Hill Drive Extension
Pedestrian Bridge
Cincinnati, Ohio

PROJECT NUMBER:	DATE:
221767	10/21/2022
DESIGNED:	DRAWN:
DYOB	DYOB
CHECKED:	APPROVED:
SHEET NO.:	2 OF 4

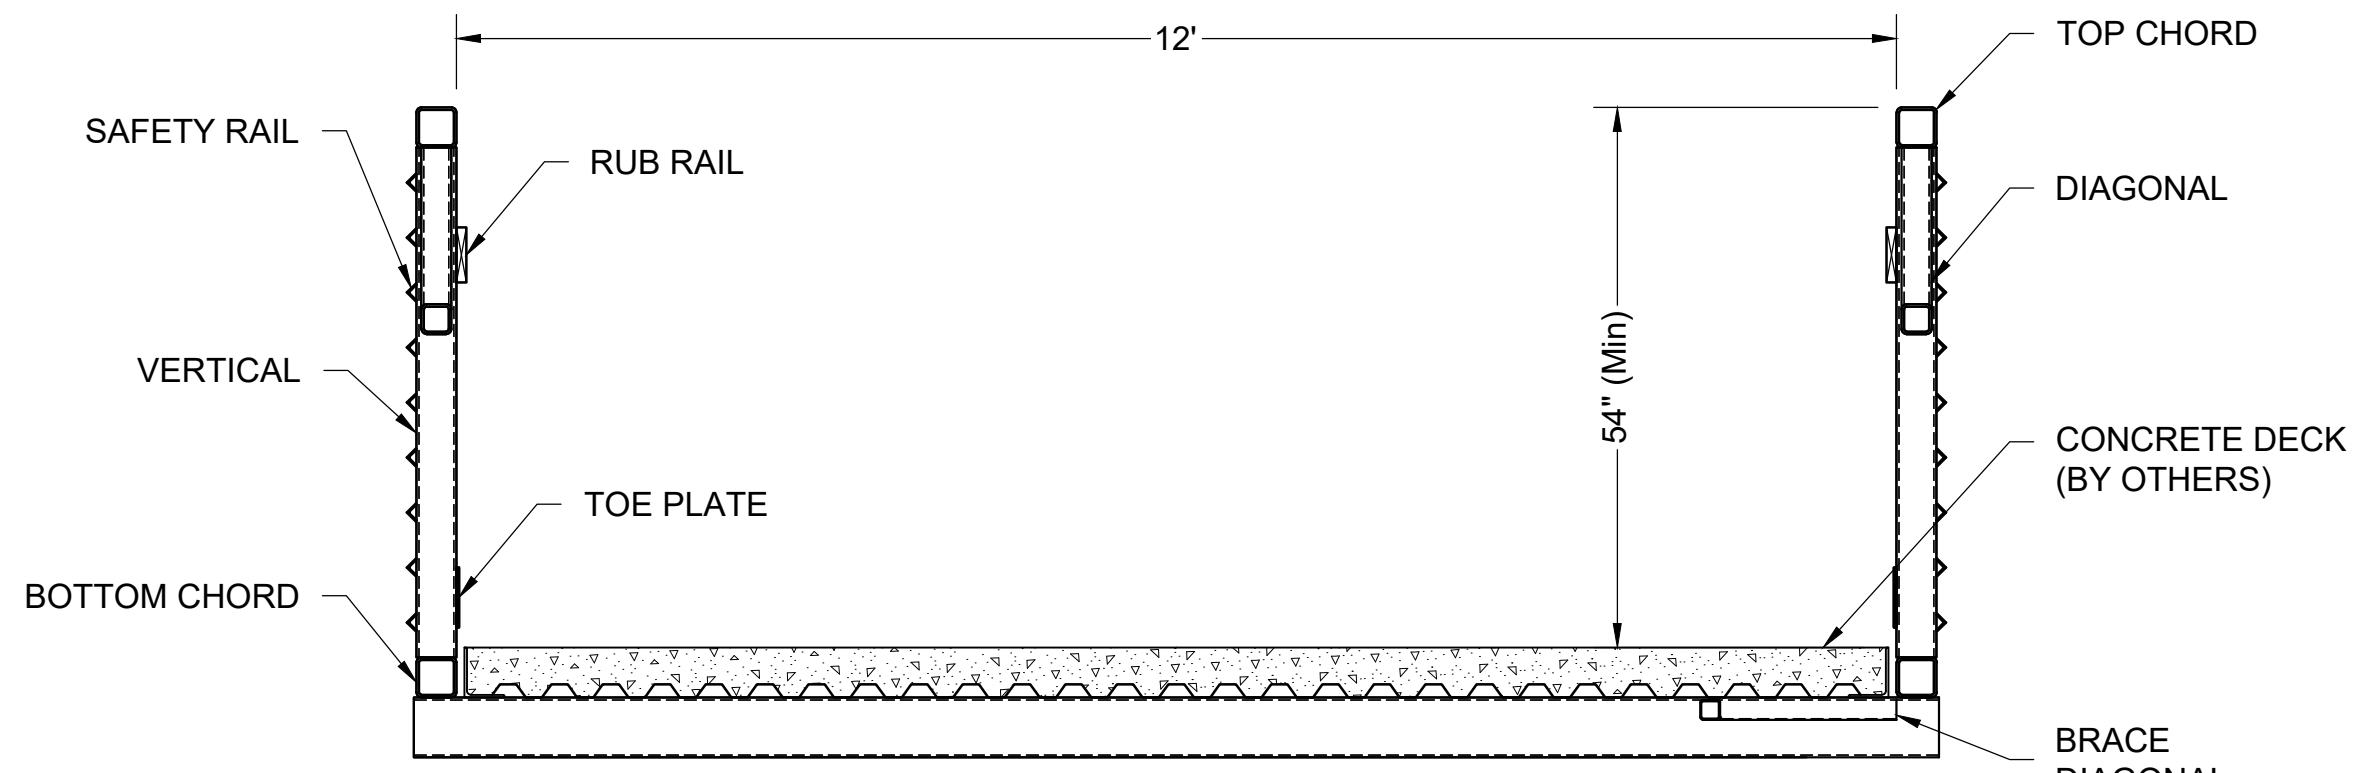

SECTION


The graphic information and details contained in these plans is schematic in nature. The plans, elevations and sections have been developed automatically in a way that demonstrates your current input in a relative and proportional manner. The details included in these plans have been selected to represent commonly built construction assemblies. These are not Engineering drawings, and as such, the details may vary in the final design for your project depending on many variables that are selected in your final scope of work and specifications.

The design and information shown on this drawing is provided as a service to the project owner, engineer and contractor by Contech Engineered Solutions LLC ("Contech"). Neither this drawing, nor any part thereof, may be used, reproduced or modified in any manner without the prior written consent of Contech. Failure to comply is done at the user's own risk and Contech expressly disclaims any liability or responsibility for such use.

If discrepancies between the supplied information upon which the drawing is based and actual field conditions are encountered as site work progresses, these discrepancies must be reported to Contech immediately for re-evaluation of the design. Contech accepts no liability for designs based on missing, incomplete or inaccurate information supplied by others.

MARK	DATE	REVISION DESCRIPTION	BY

CONTECH
ENGINEERED SOLUTIONS LLC
www.contechES.com
9025 Centre Pointe Dr., Suite 400, West Chester, OH 45069
800-338-1122 513-645-7000 513-645-7993 FAX

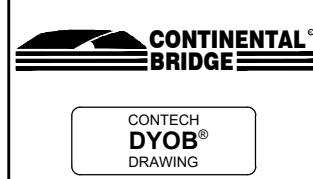


Connector® 26' Span x 12' Width
Little Miami Scenic Trail - Spring Hill Drive Extension
Pedestrian Bridge
Cincinnati, Ohio

PRELIMINARY
NOT FOR CONSTRUCTION




PROJECT NUMBER:	DATE:
221767	10/21/2022
DESIGNED:	DRAWN:
DYOB	DYOB
CHECKED:	APPROVED:
SHEET NO.:	
3	OF 4

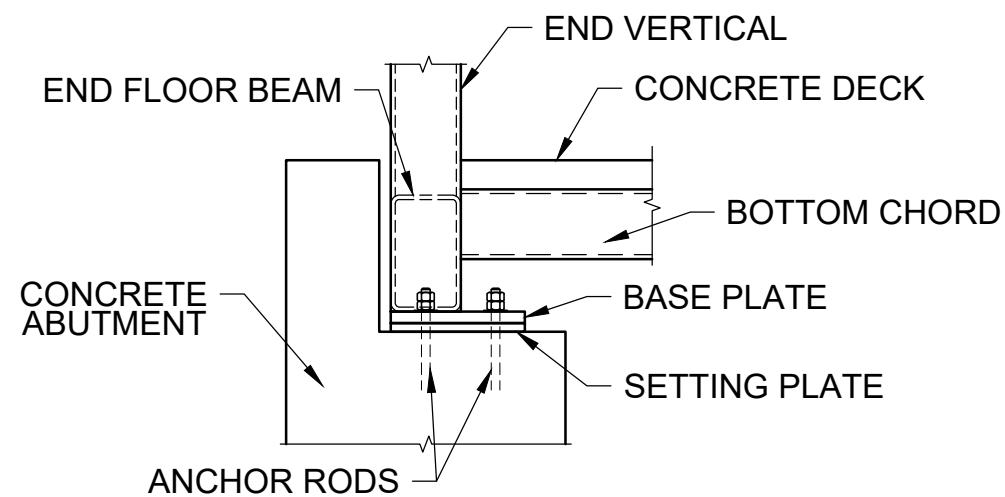


BEARING SIDE VIEW

INFORMATION PROVIDED FOR REPRESENTATION ONLY.
ACTUAL BEARING DIAGRAMS TO BE BASED ON FINAL DESIGN.

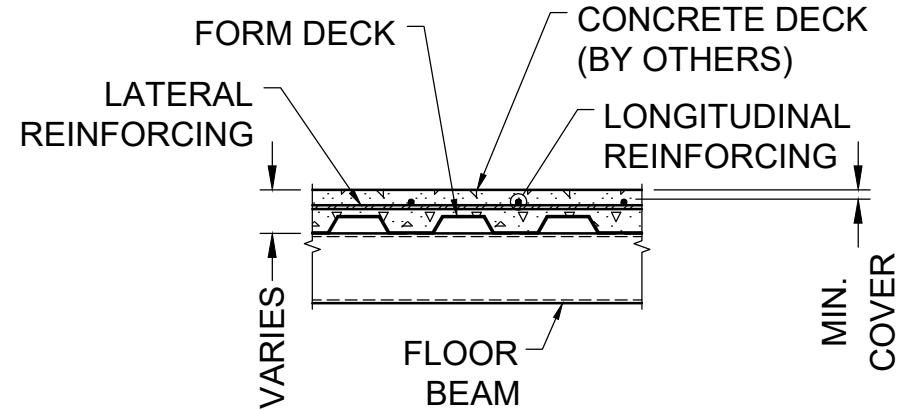

CONCRETE DECK REINFORCING

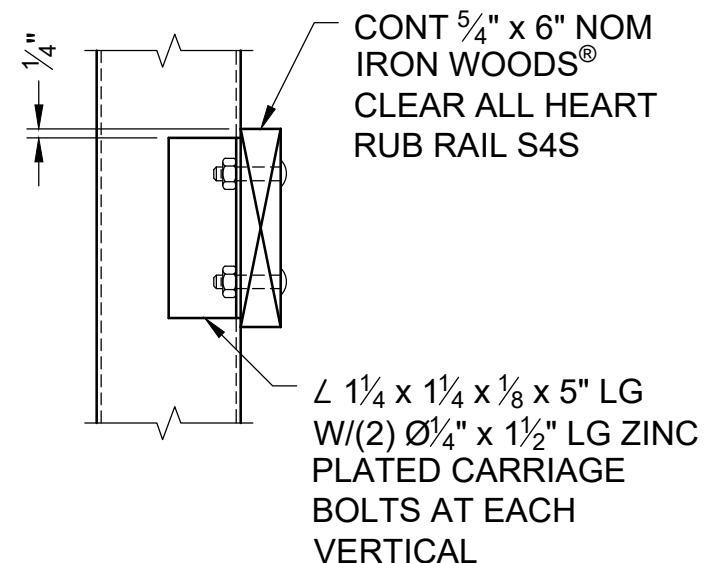

RUB RAIL DETAIL

The graphic information and details contained in these plans is schematic in nature. The plans, elevations and sections have been developed automatically in a way that demonstrates your current input in a relative and proportional manner. The details included in these plans have been selected to represent commonly built construction assemblies. These are not Engineering drawings, and as such, the details may vary in the final design for your project depending on many variables that are selected in your final scope of work and specifications.

THE DESIGN AND INFORMATION SHOWN ON THIS DRAWING IS PROVIDED AS A SERVICE TO THE PROJECT OWNER, ENGINEER AND CONTRACTOR BY CONTECH ENGINEERED SOLUTIONS LLC ("Contech"). NEITHER THIS DRAWING, NOR ANY PART THEREOF, MAY BE USED, REPRODUCED OR MODIFIED IN ANY MANNER WITHOUT THE PRIOR WRITTEN CONSENT OF CONTECH. FAILURE TO COMPLY IS DONE AT THE USER'S OWN RISK AND CONTECH EXPRESSLY DISCLAIMS ANY LIABILITY OR RESPONSIBILITY FOR SUCH USE.

IF DISCREPANCIES BETWEEN THE SUPPLIED INFORMATION UPON WHICH THE DRAWING IS BASED AND ACTUAL FIELD CONDITIONS ARE ENCOUNTERED AS SITE WORK PROGRESSES, THESE DISCREPANCIES MUST BE REPORTED TO CONTECH IMMEDIATELY FOR RE-EVALUATION OF THE DESIGN. CONTECH ACCEPTS NO LIABILITY FOR DESIGNS BASED ON MISSING, INCOMPLETE OR INACCURATE INFORMATION SUPPLIED BY OTHERS.


MARK DATE REVISION DESCRIPTION BY

CONTECH
ENGINEERED SOLUTIONS LLC
www.contechES.com

9025 Centre Pointe Dr., Suite 400, West Chester, OH 45069
800-338-1122 513-645-7000 513-645-7993 FAX

CONTINENTAL
BRIDGE

CONTECH
DYOB®
DRAWING

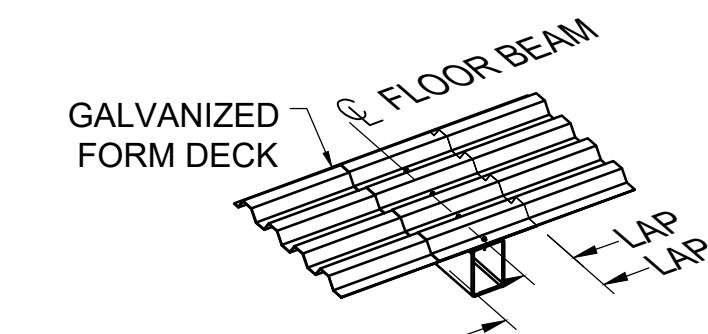

FORM DECK DETAIL

PRELIMINARY
NOT FOR CONSTRUCTION



Connector® 26' Span x 12' Width
Little Miami Scenic Trail - Spring Hill Drive Extension
Pedestrian Bridge
Cincinnati, Ohio

PROJECT NUMBER:	DATE:
221767	10/21/2022
DESIGNED:	DRAWN:
DYOB	DYOB
CHECKED:	APPROVED:
SHEET NO.:	4 OF 4