

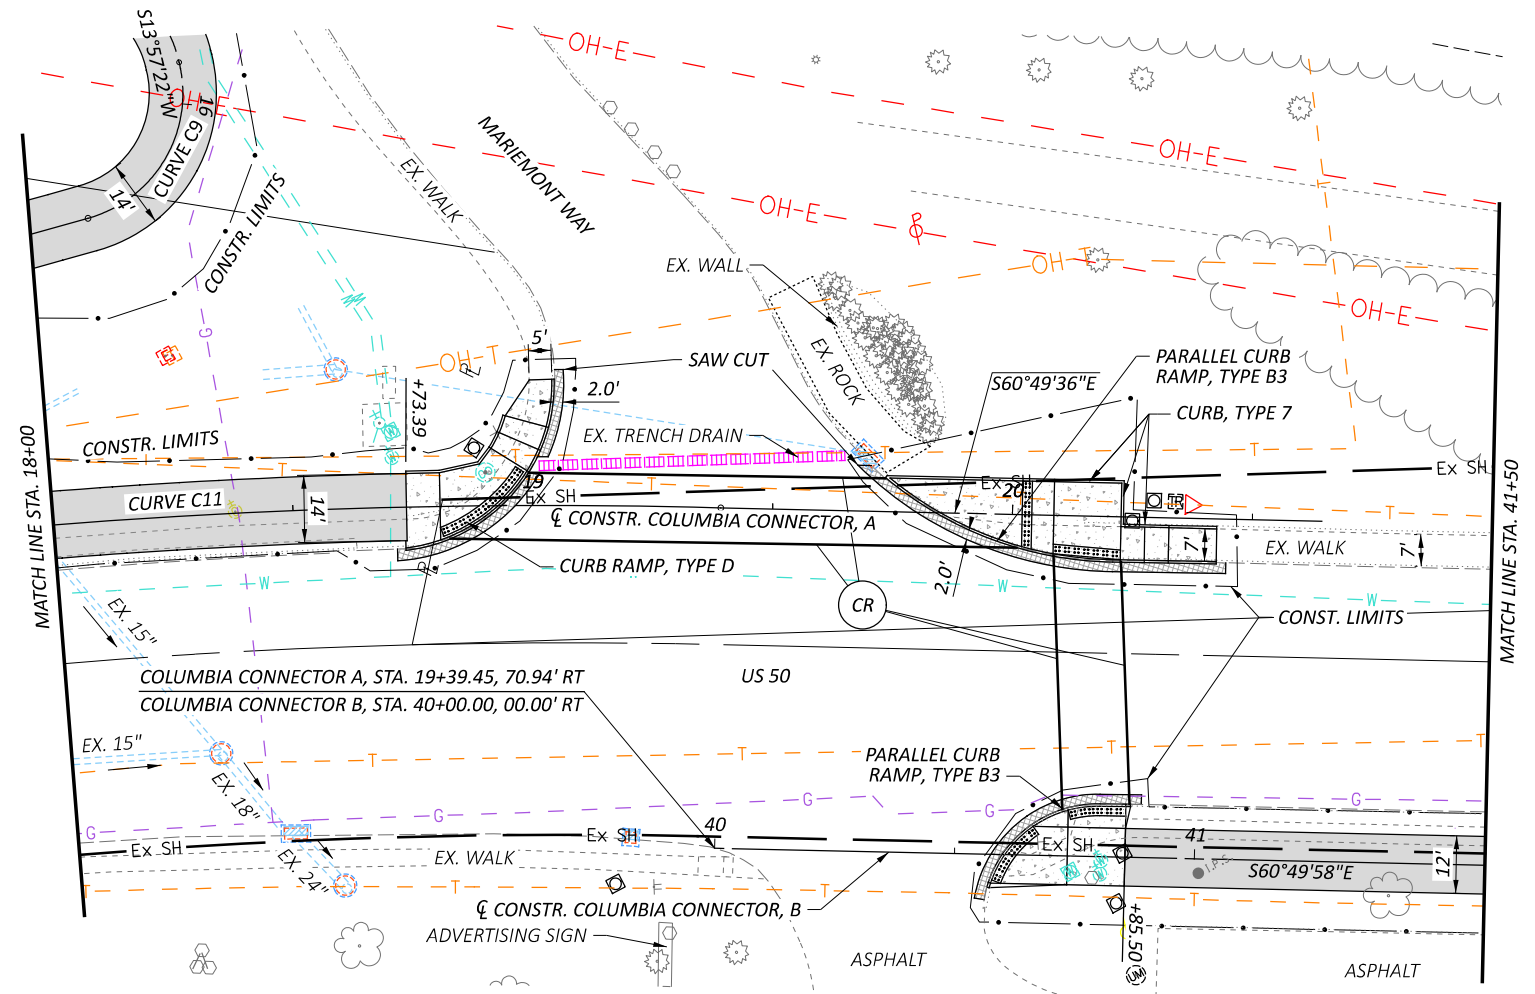


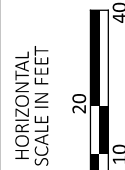

CURVE DATA C9
P.I. = STA. 16+17.48
 $\Delta = 88^\circ 23' 26''$ RT
 $D_c = 212' 12' 24''$
 $R = 27.00'$
 $T = 26.25'$
 $L = 41.65'$
 $E = 10.66'$

CURVE DATA C11
P.I. = STA. 18+52.96
 $\Delta = 07^\circ 35' 57''$ RT
 $D_c = 04' 24' 00''$
 $R = 1,302.22'$
 $T = 86.48'$
 $L = 172.71'$
 $E = 2.87'$
PRC STA. 17+66.48
PT STA. 19+39.19

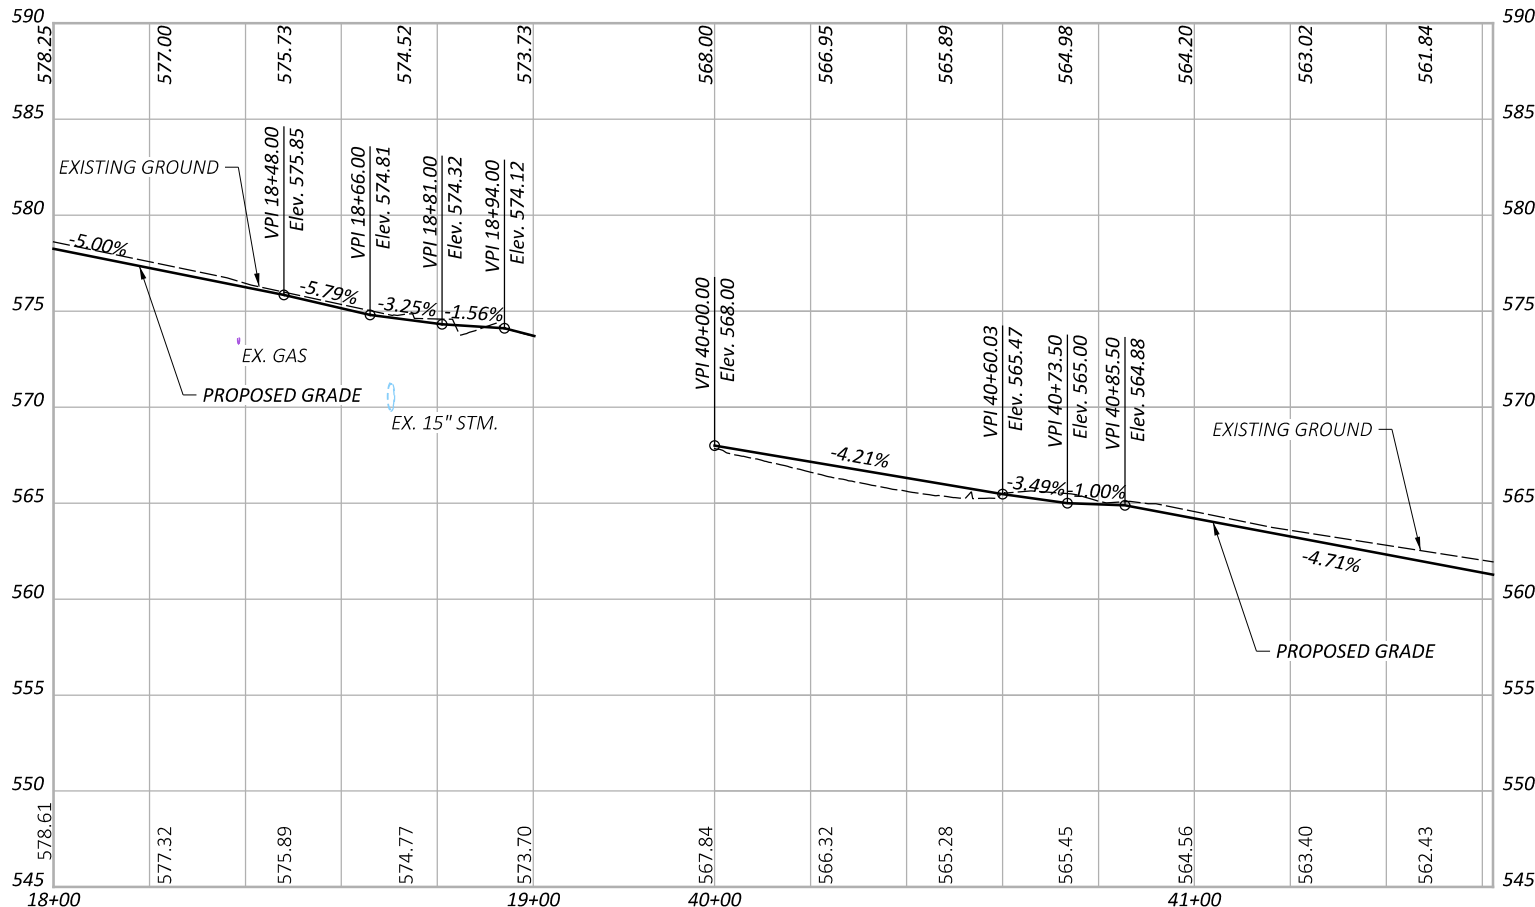

PLAN AND PROFILE
STA. 18+00.00 TO STA. 41+50.00

DESIGN AGENCY



10200 Alliance Road,
Suite 300
Cincinnati, OH 45242
(513) 842-8200

DESIGNER

ZTM

REVIEWER

PJD Sdate\$

PROJECT ID

114996

SHEET

TOTAL

\$gp4\$ \$total\$

FOR CURB RAMP DETAILS, SEE SHEET \$gi1\$ TO \$gi3\$