


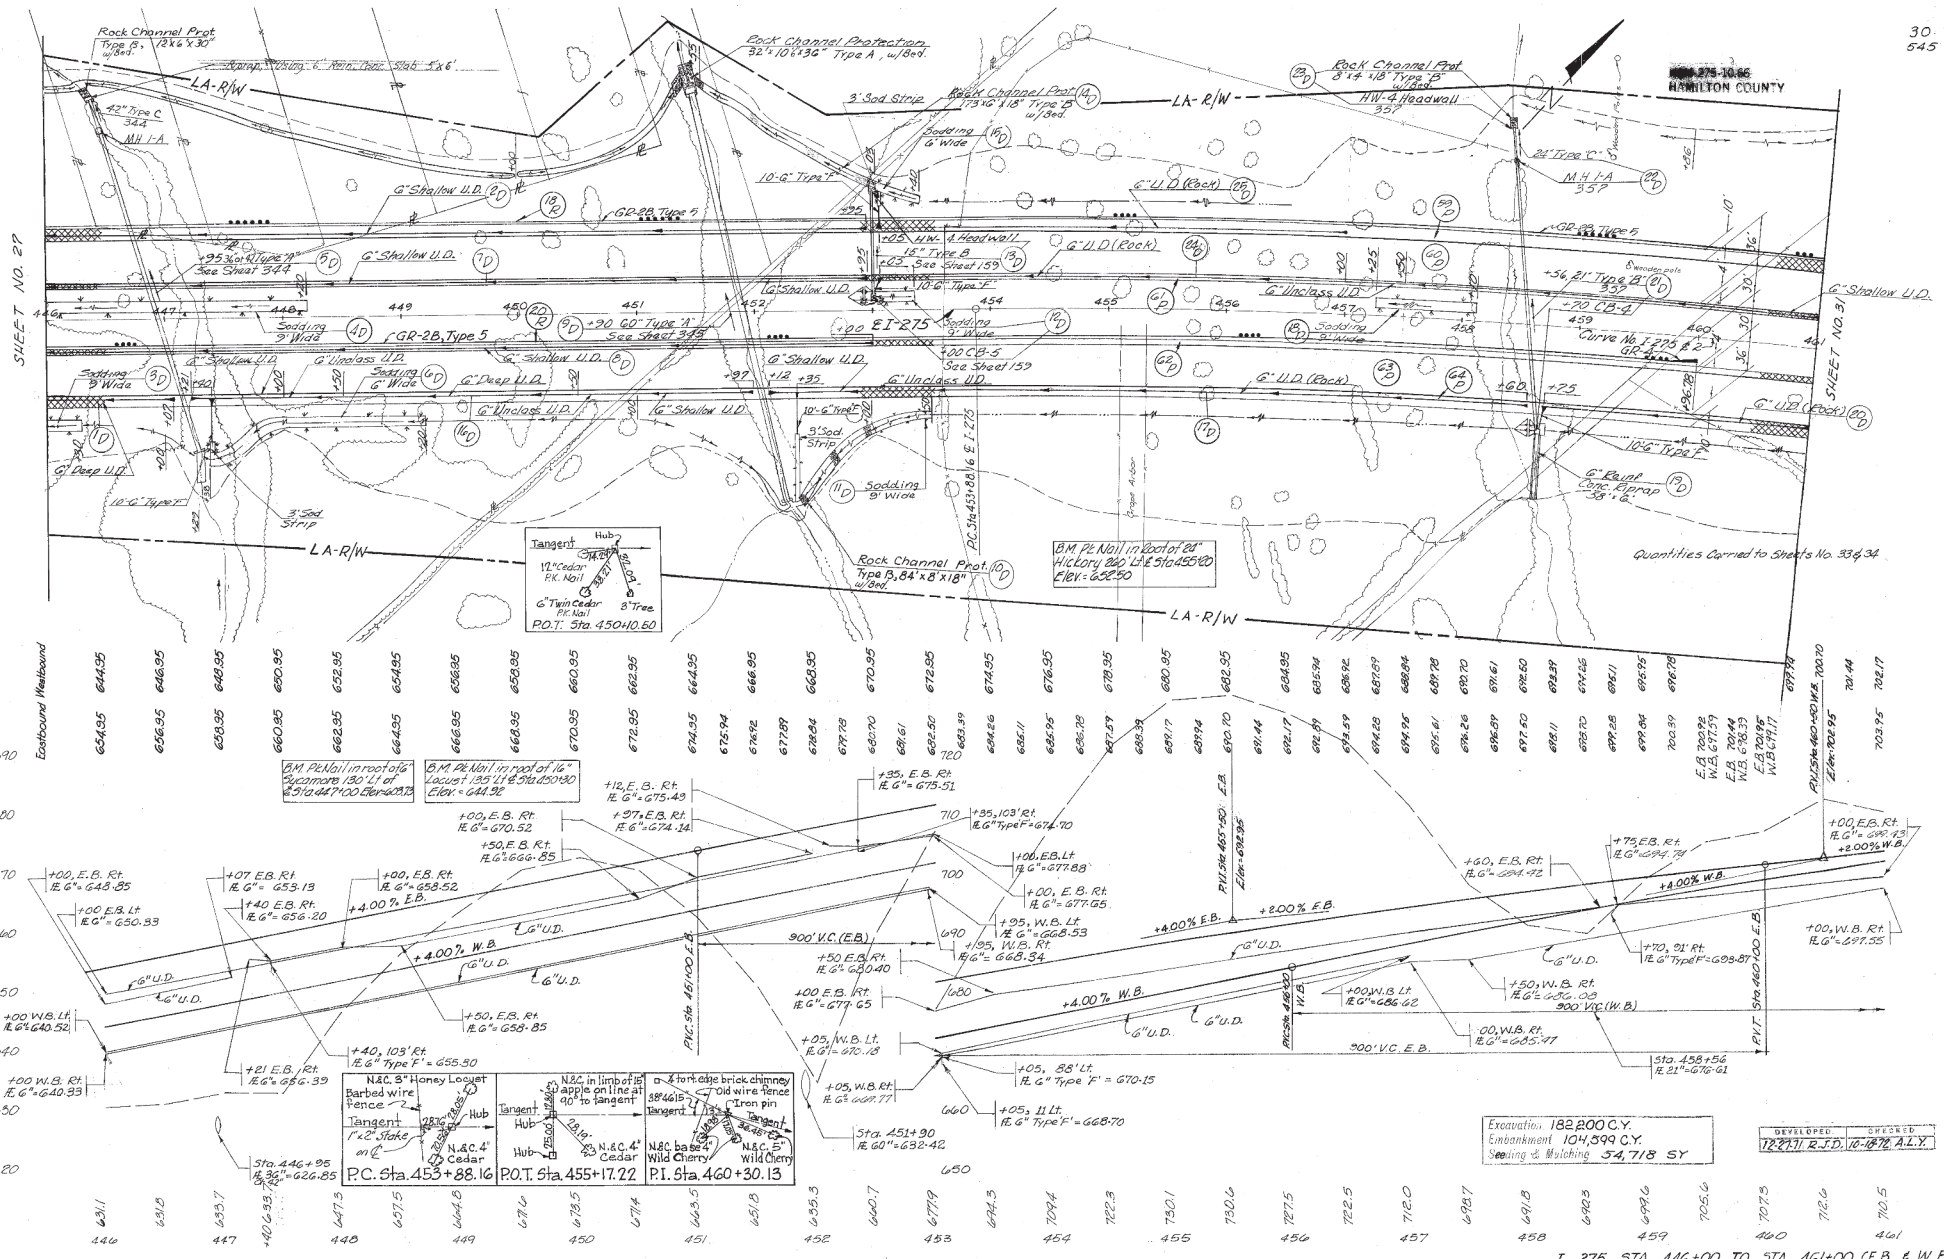

Excavation 182,200 C.Y.
 Embankment 104,599 C.Y.
 Sealing & Muffling 34,718 SY

DEVELOPED BY J.D. 10-10-70 A.L.Y.

I-275 STA. 446+00 TO STA. 461+00 (E.B. & W.B.)