


T:\Project\87005\roadway\sheet\87005XS207.dgn 04-MAR-2014 7:18PM philipst

SEEDING
END SO.
WIDTH YDS.

END AREA		VOLUME		CALCULATED	CHECKED
CUT	FILL	CUT	FILL		

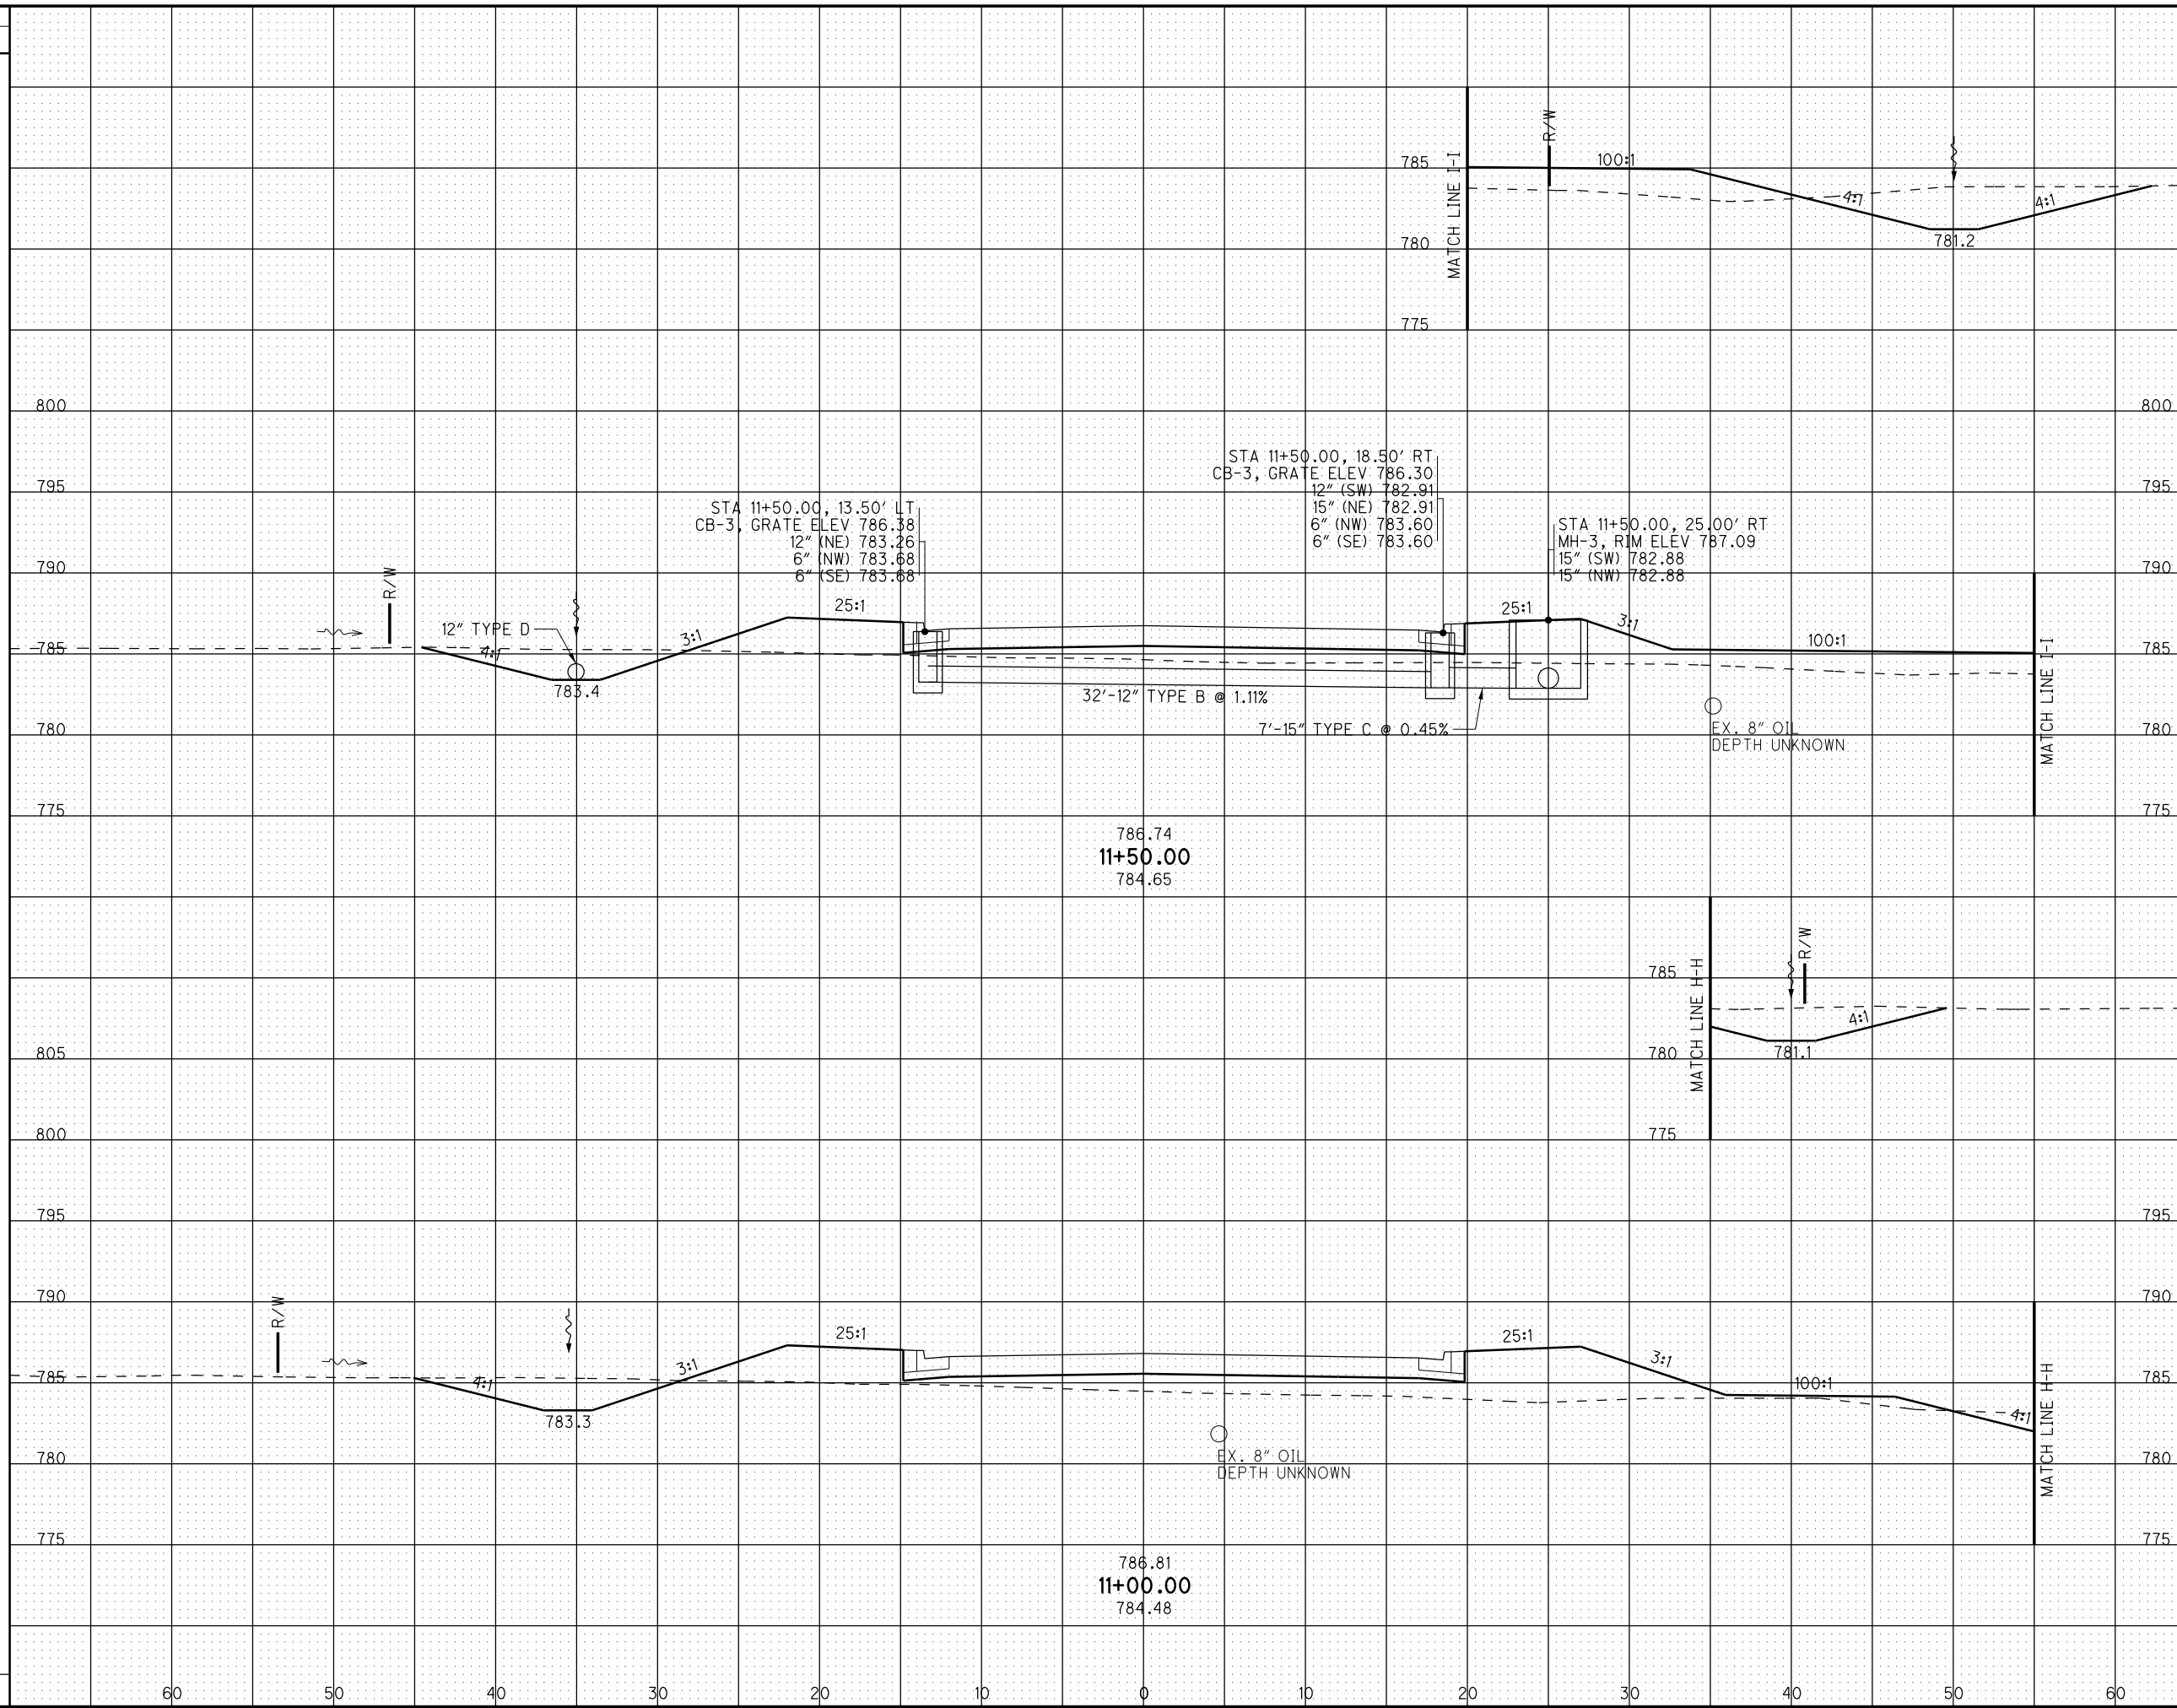

CROSS SECTIONS SERVICE RD.
STA. 11+00.00 TO STA. 11+50.00

HAN-75-14.39

