


T:\Project\87005\roadway\sheet\87005XS207.dgn 04-MAR-2014 7:18PM philipst

SEEDING

END SO. WIDTH YDS.

END AREA VOLUME
CUT FILL CUT FILL

CALCULATED
CHECKED

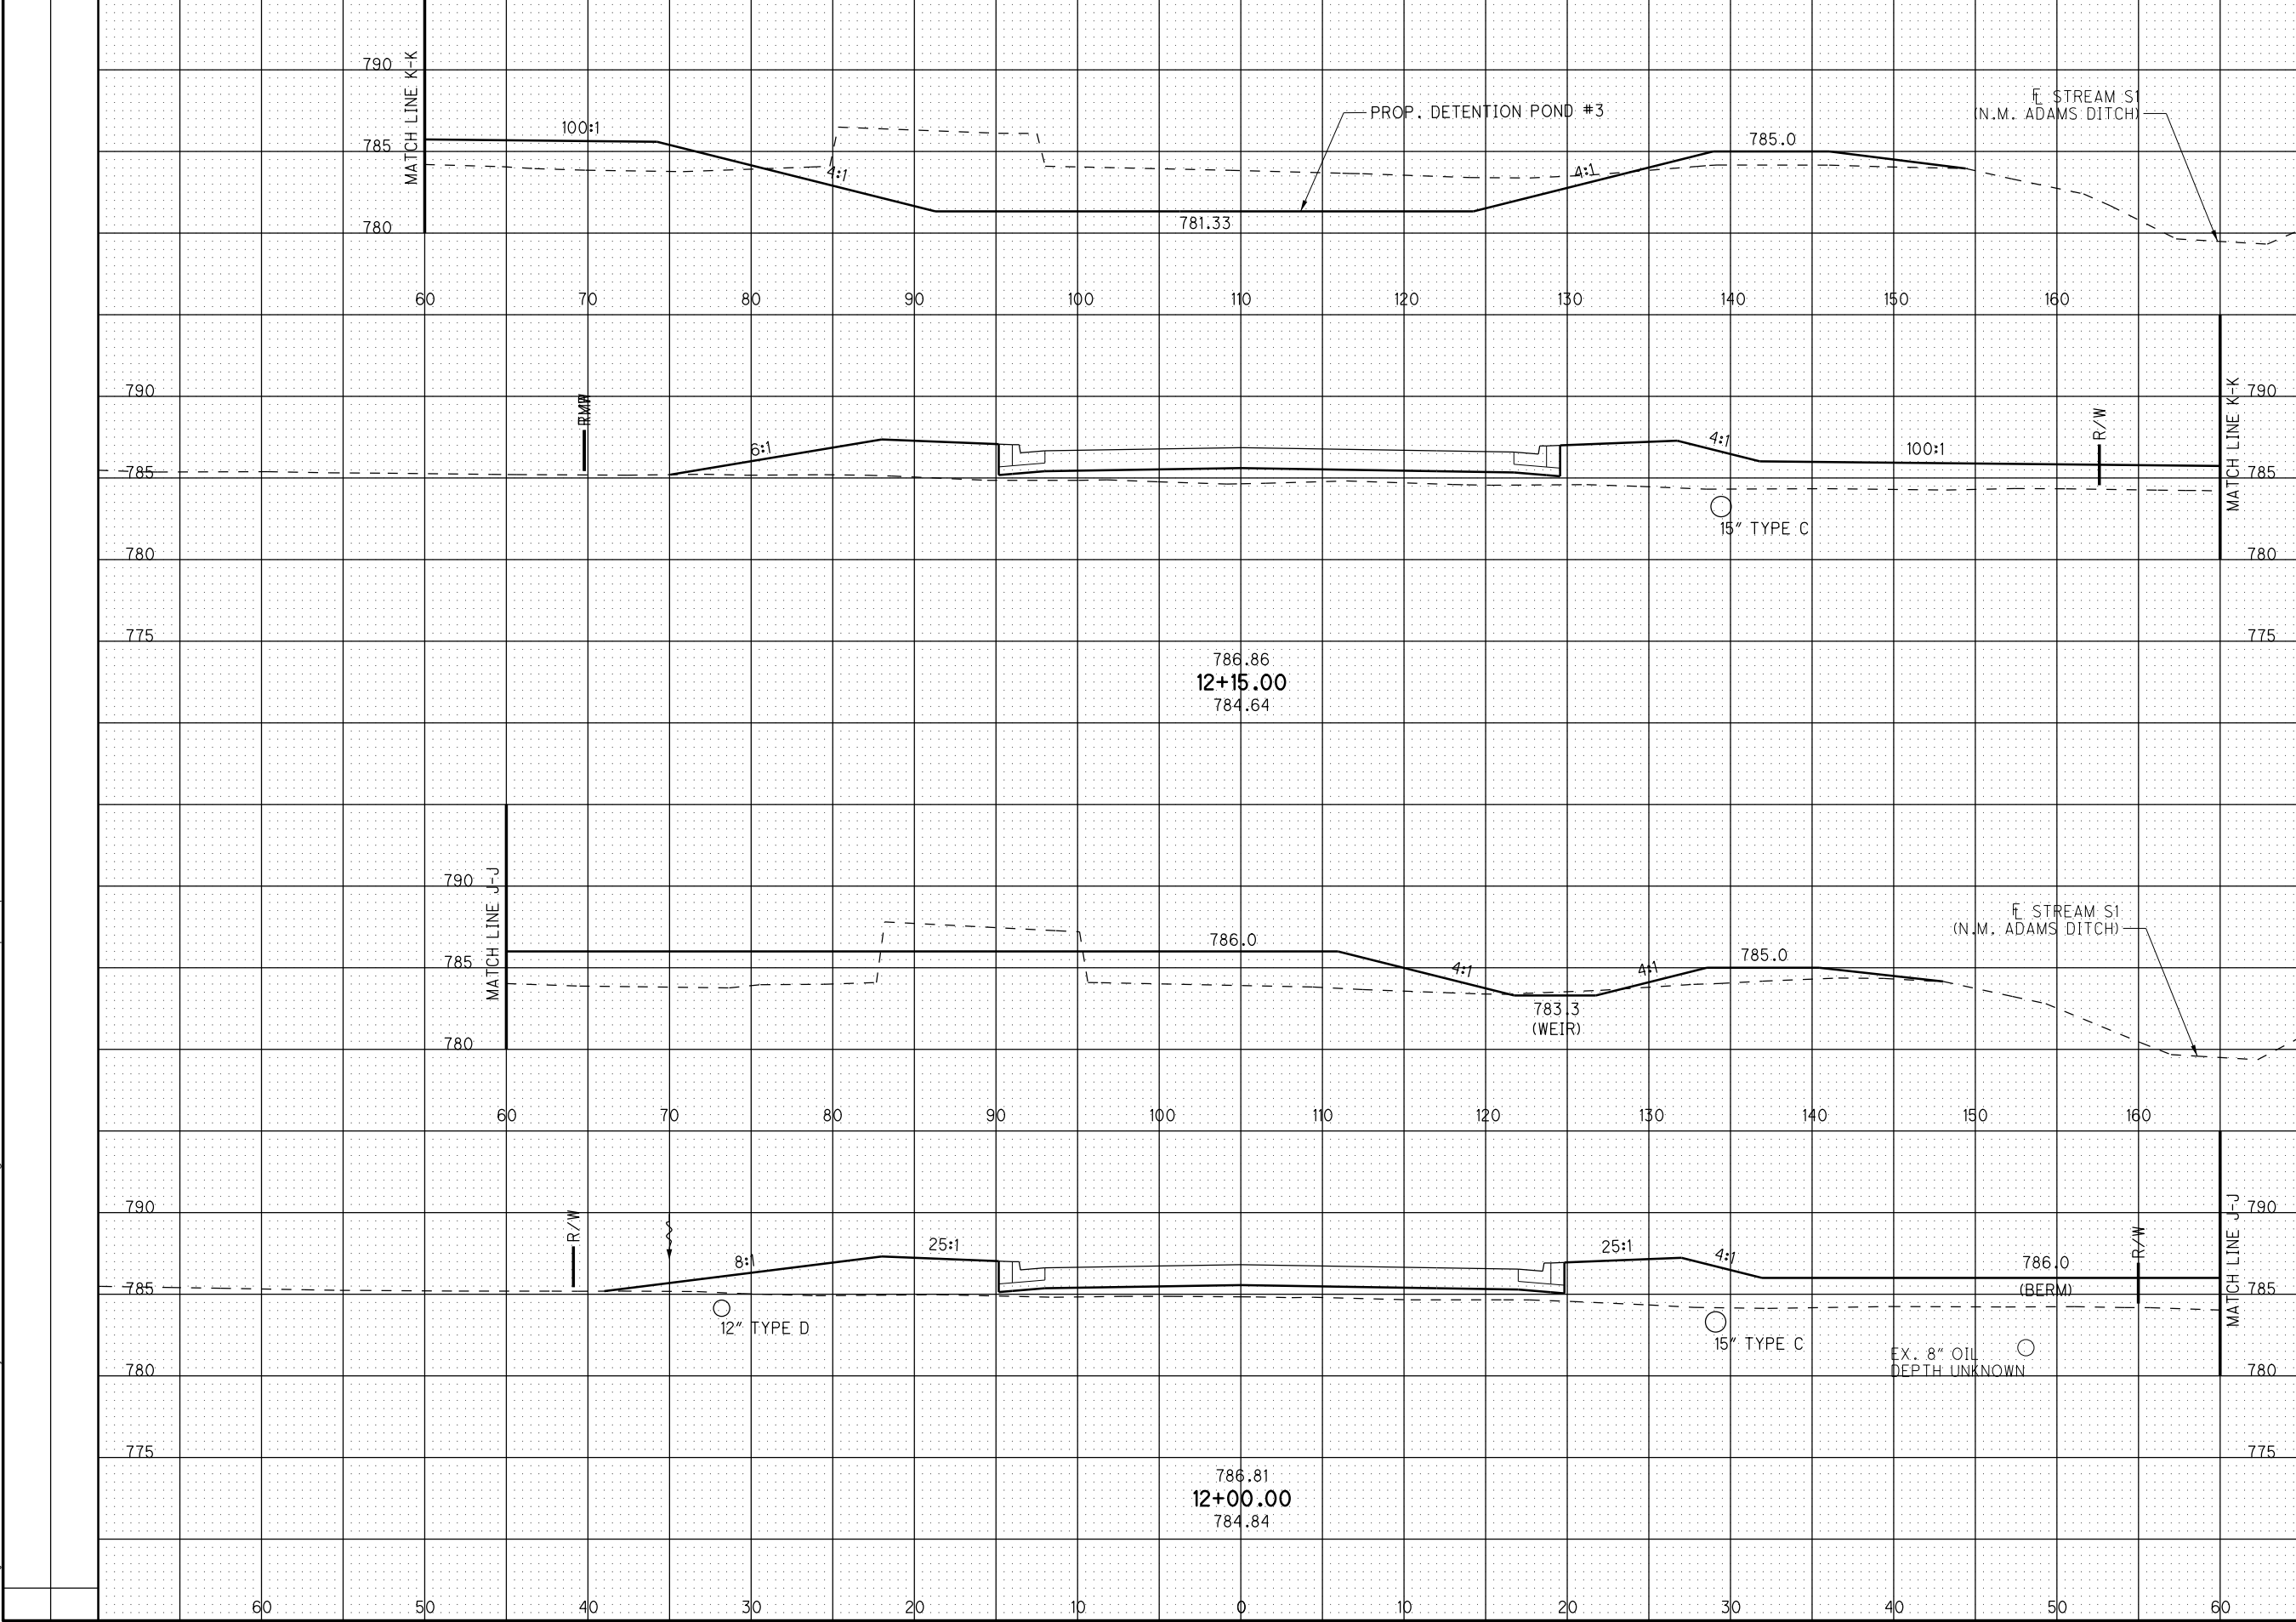

CROSS SECTIONS SERVICE RD.
STA. 12+00.00 TO STA. 12+15.00

HAN-75-14.39

