


T:\Project\87005\roadway\sheet\87005XS207.dgn 04-MAR-2014 7:19PM philipst

SEEDING
END SO.
WIDTH YDS.

END AREA VOLUME
CUT FILL CUT FILL
CALCULATED CHECKED

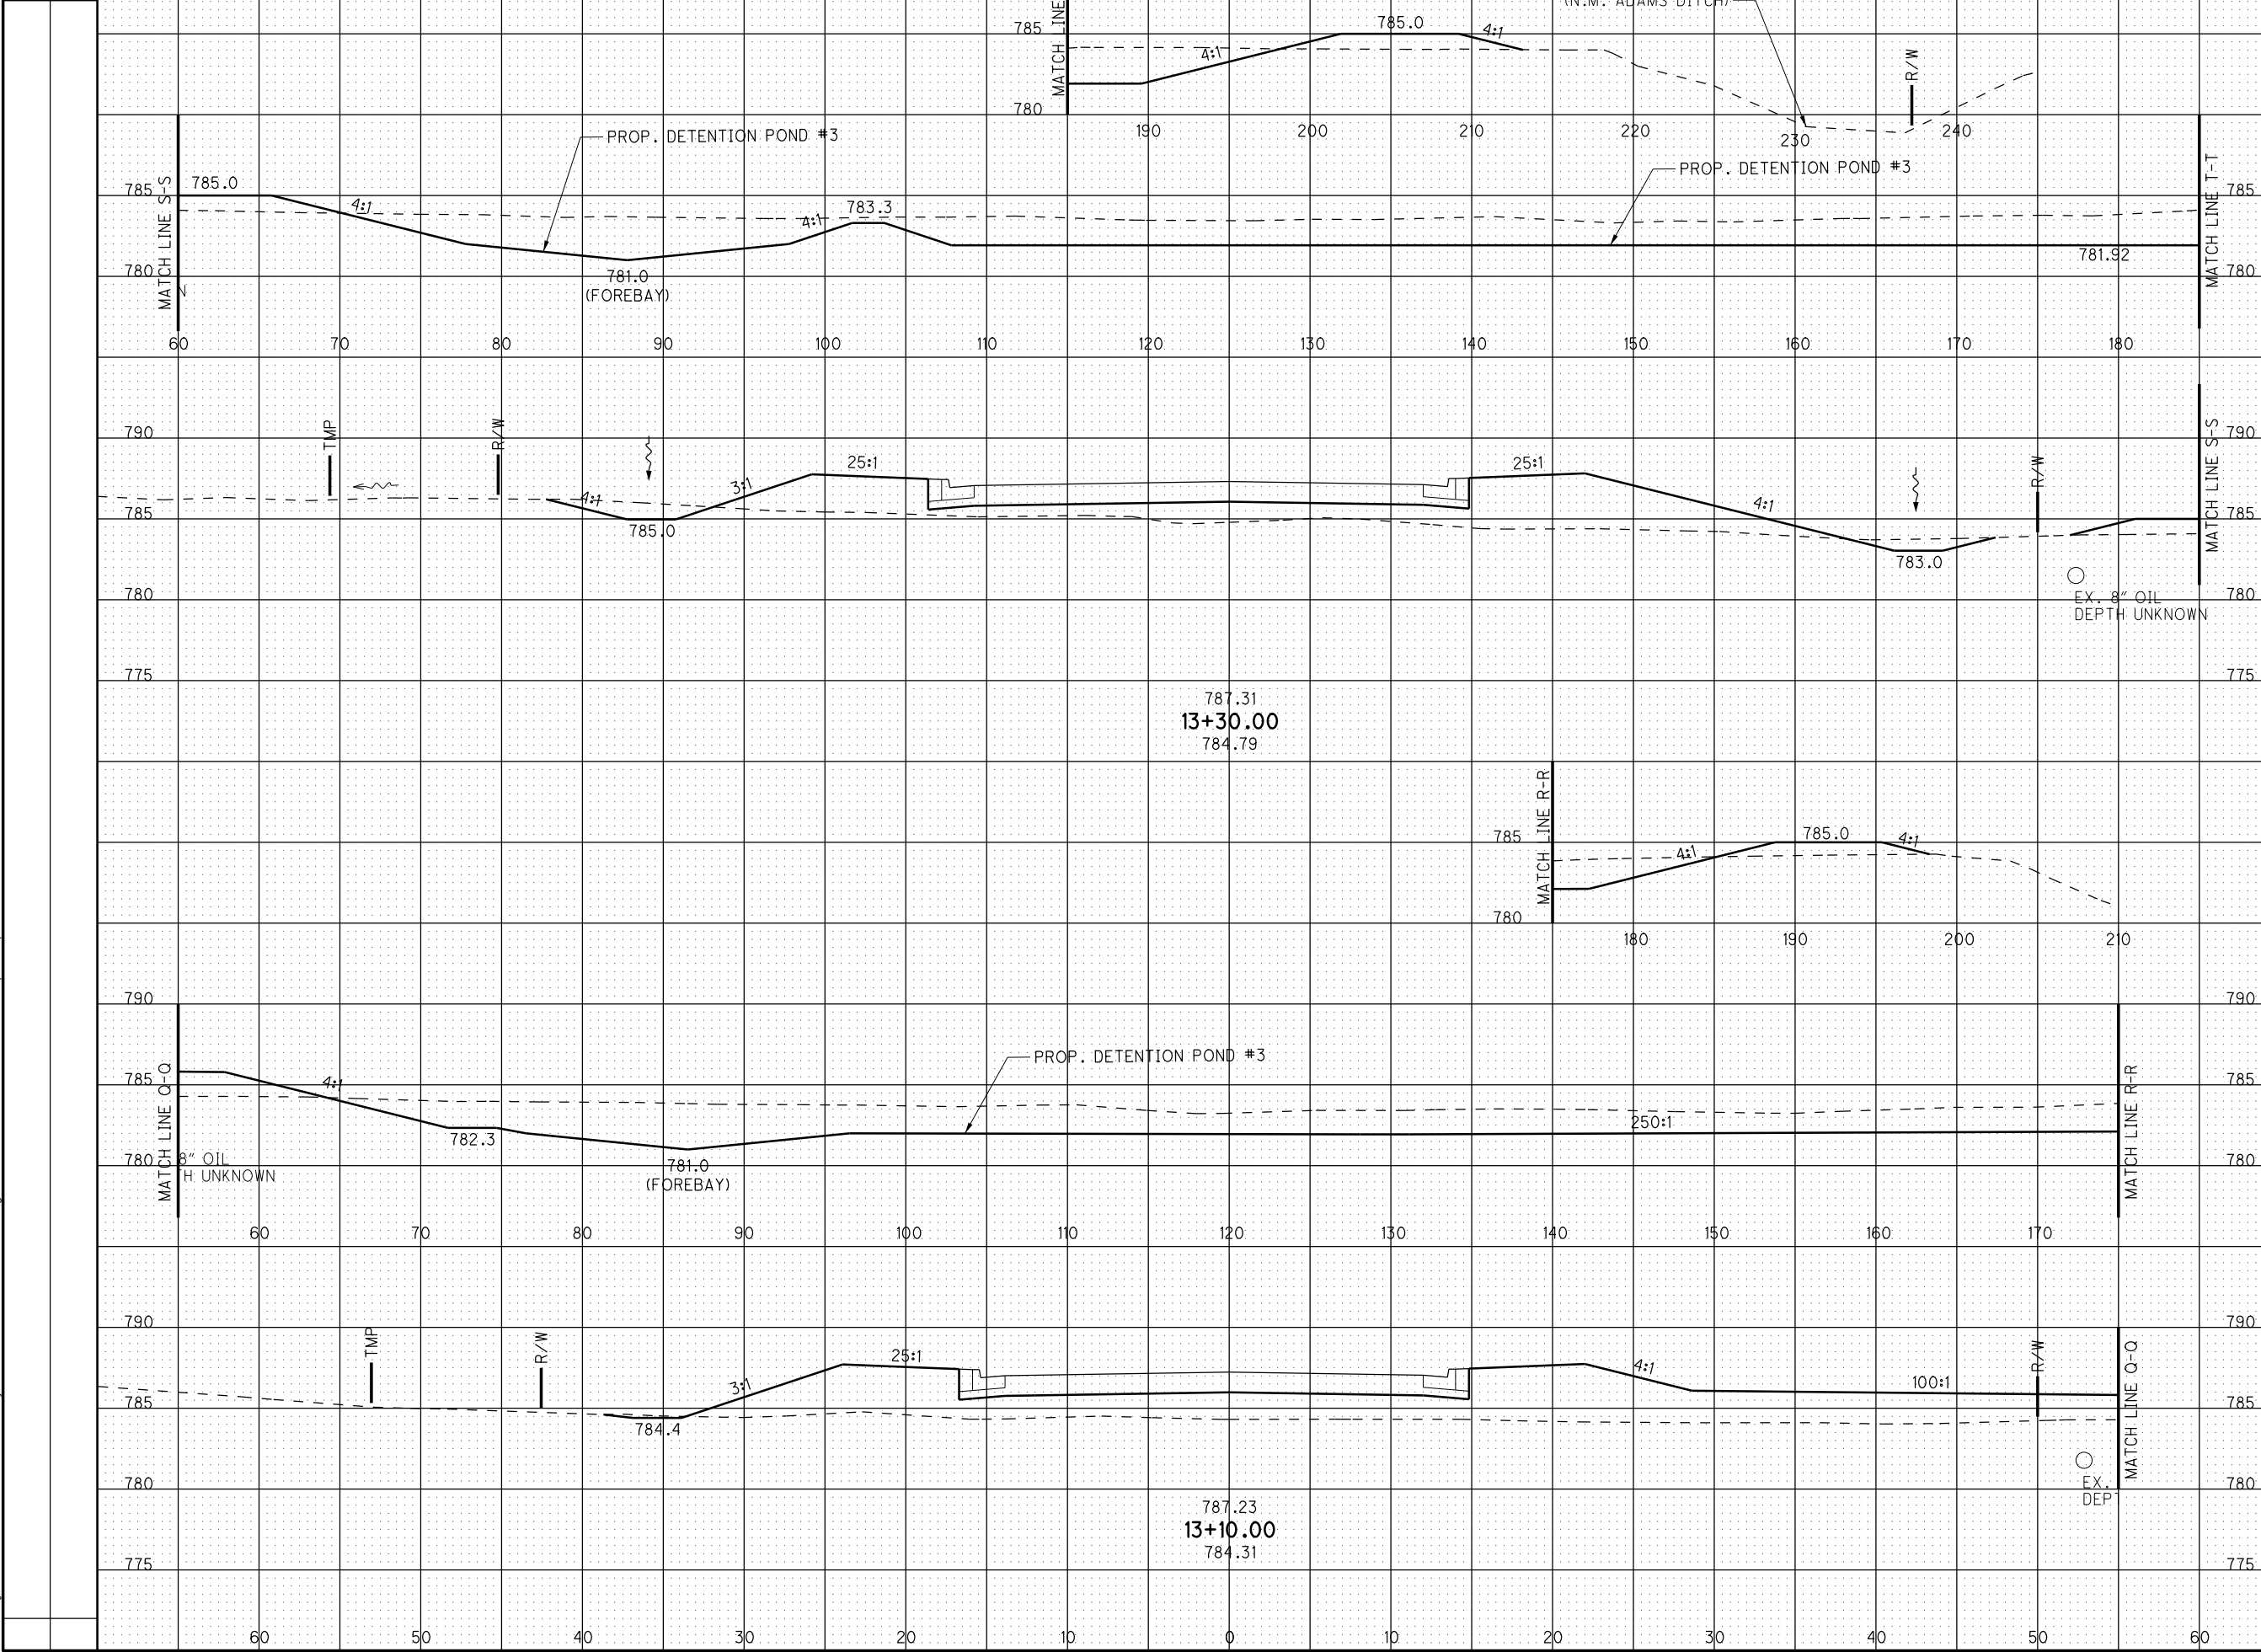

CROSS SECTIONS SERVICE RD.
 STA. 13+10.00 TO STA. 13+30.00

HAN-75-14.39

