


T:\Project\87005\roadway\sheet\87005XS207.dgn 04-MAR-2014 7:18PM philipst


SEEDING
END SO.
WIDTH YDS.

END AREA		VOLUME		CALCULATED	CHECKED
CUT	FILL	CUT	FILL		

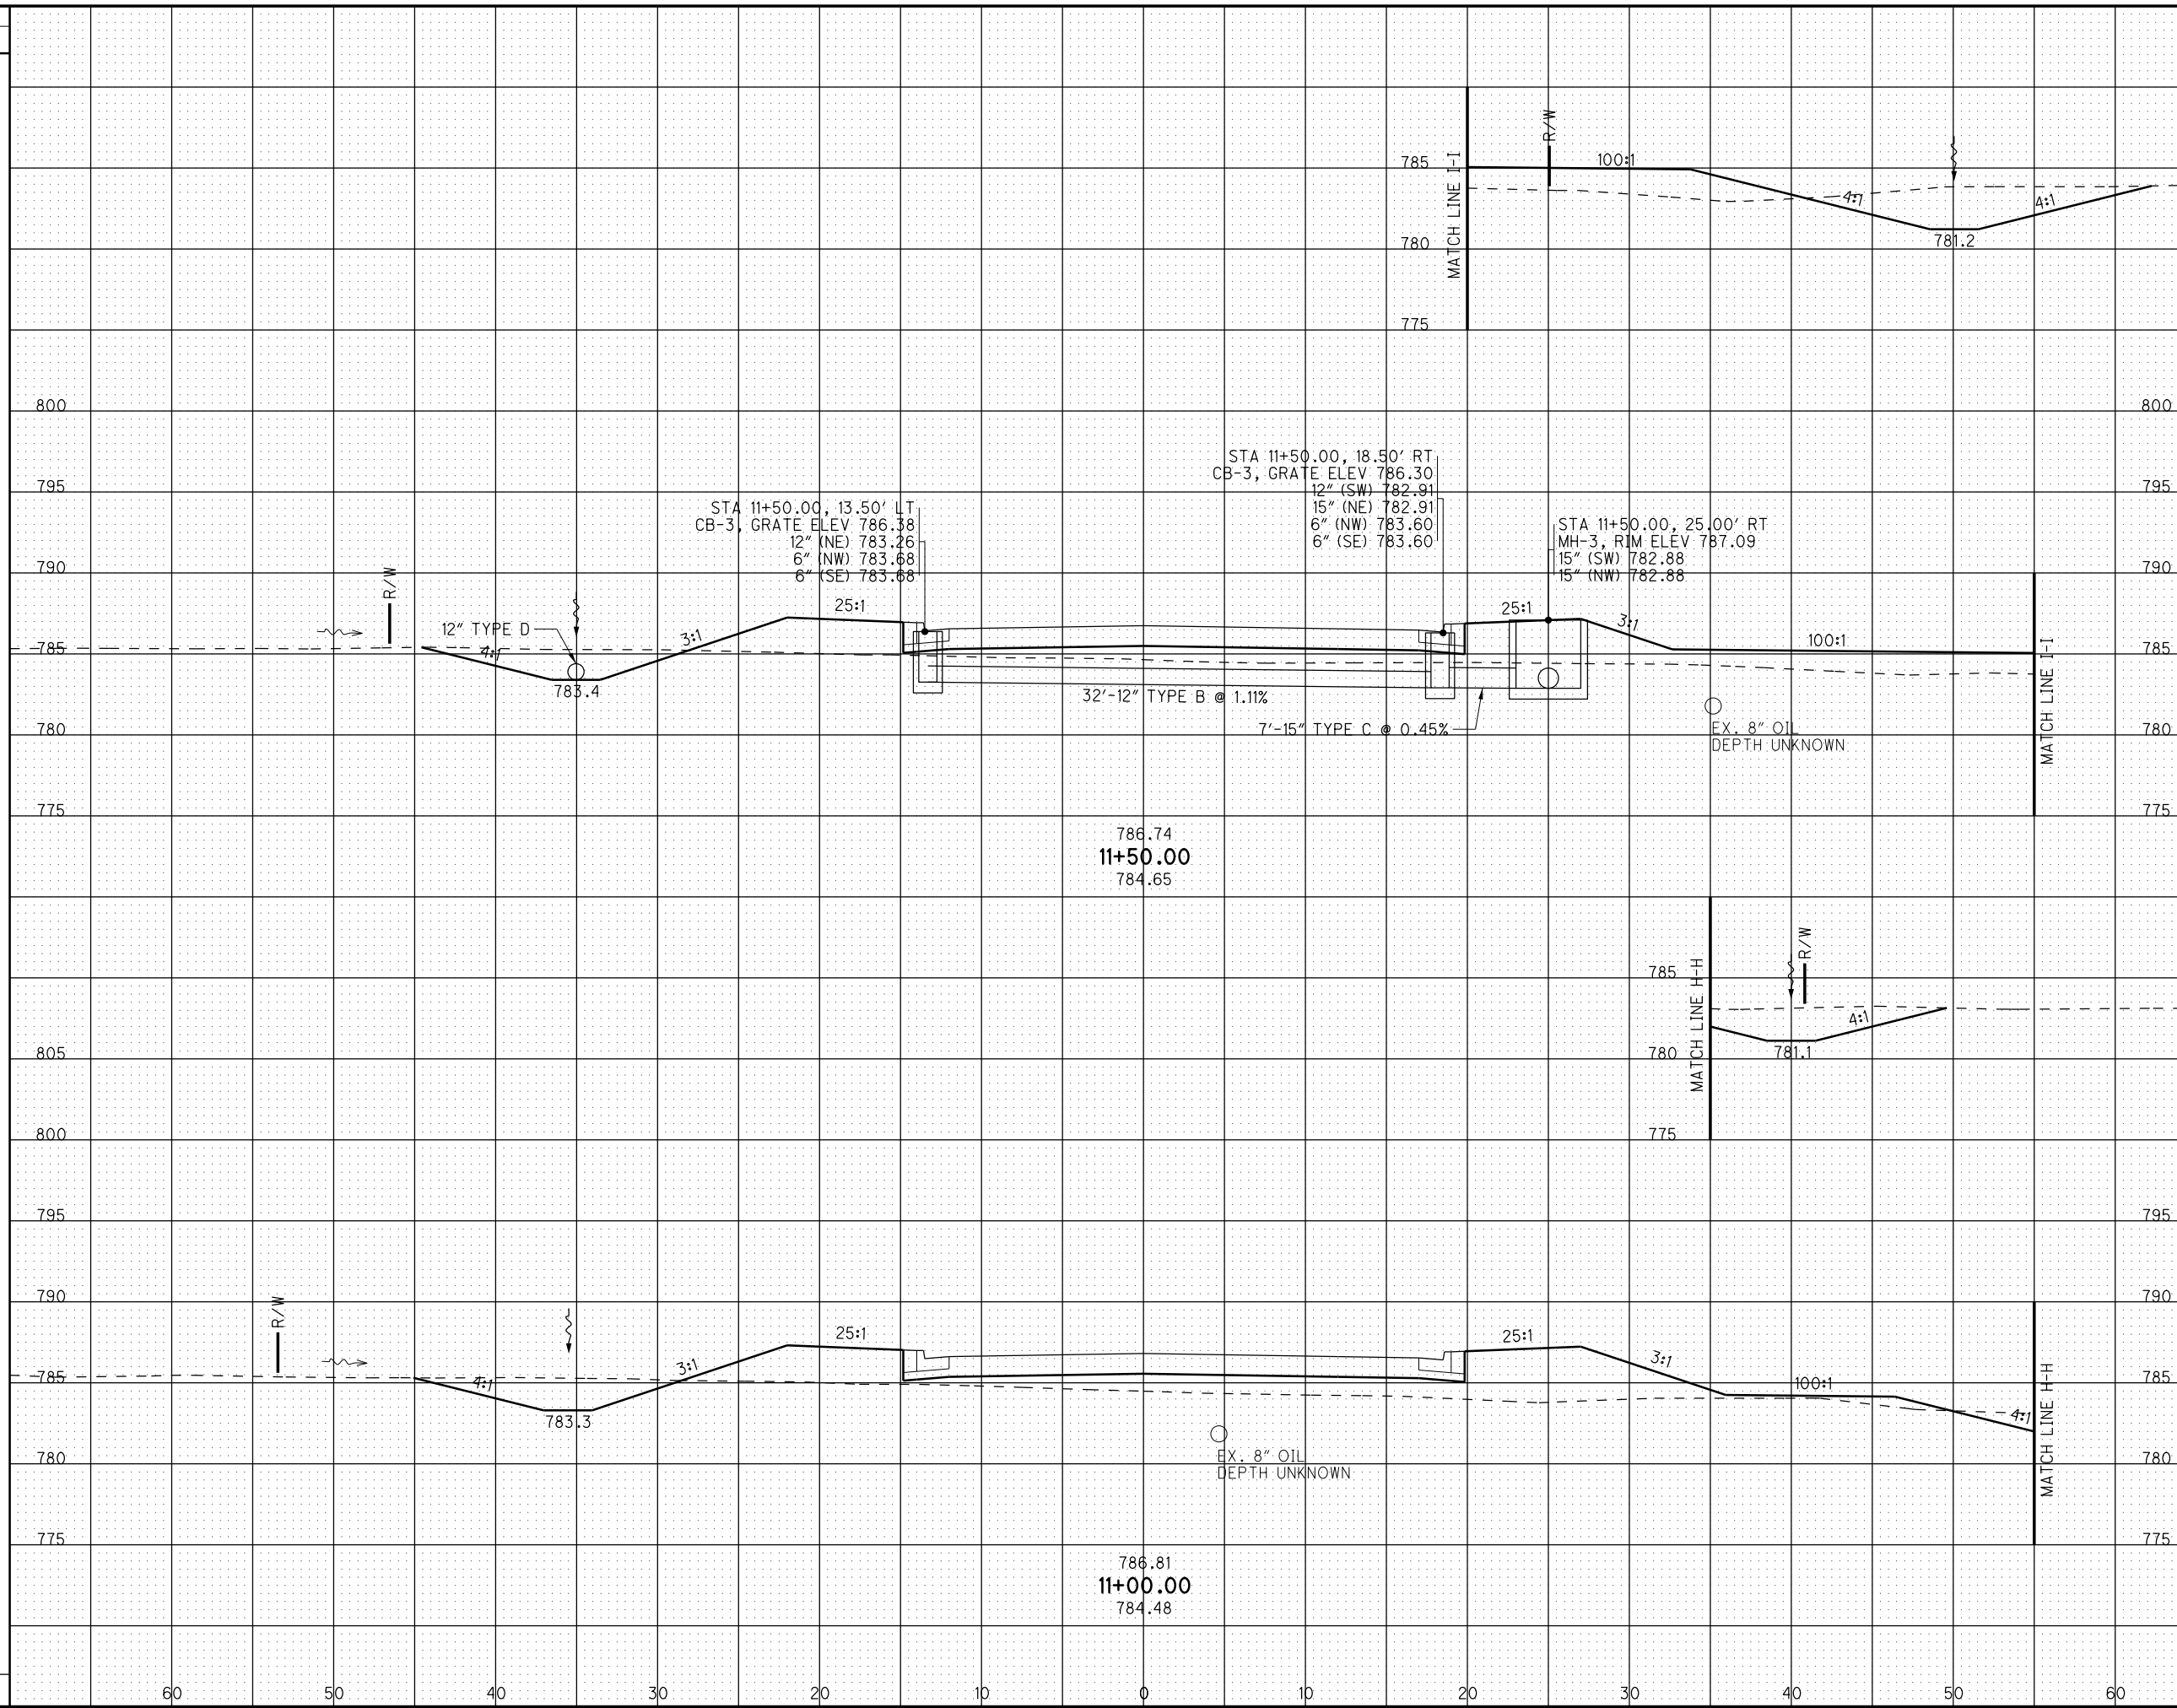

CROSS SECTIONS SERVICE RD.
STA. 11+00.00 TO STA. 11+50.00

HAN-75-14.39

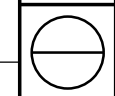


T:\Project\87005\roadway\sheet\87005XS207.dgn 04-MAR-2014 7:18PM philipst

SEEDING

END SO. WIDTH YDS.

END AREA VOLUME
CUT FILL CUT FILL

CALCULATED
CHECKED

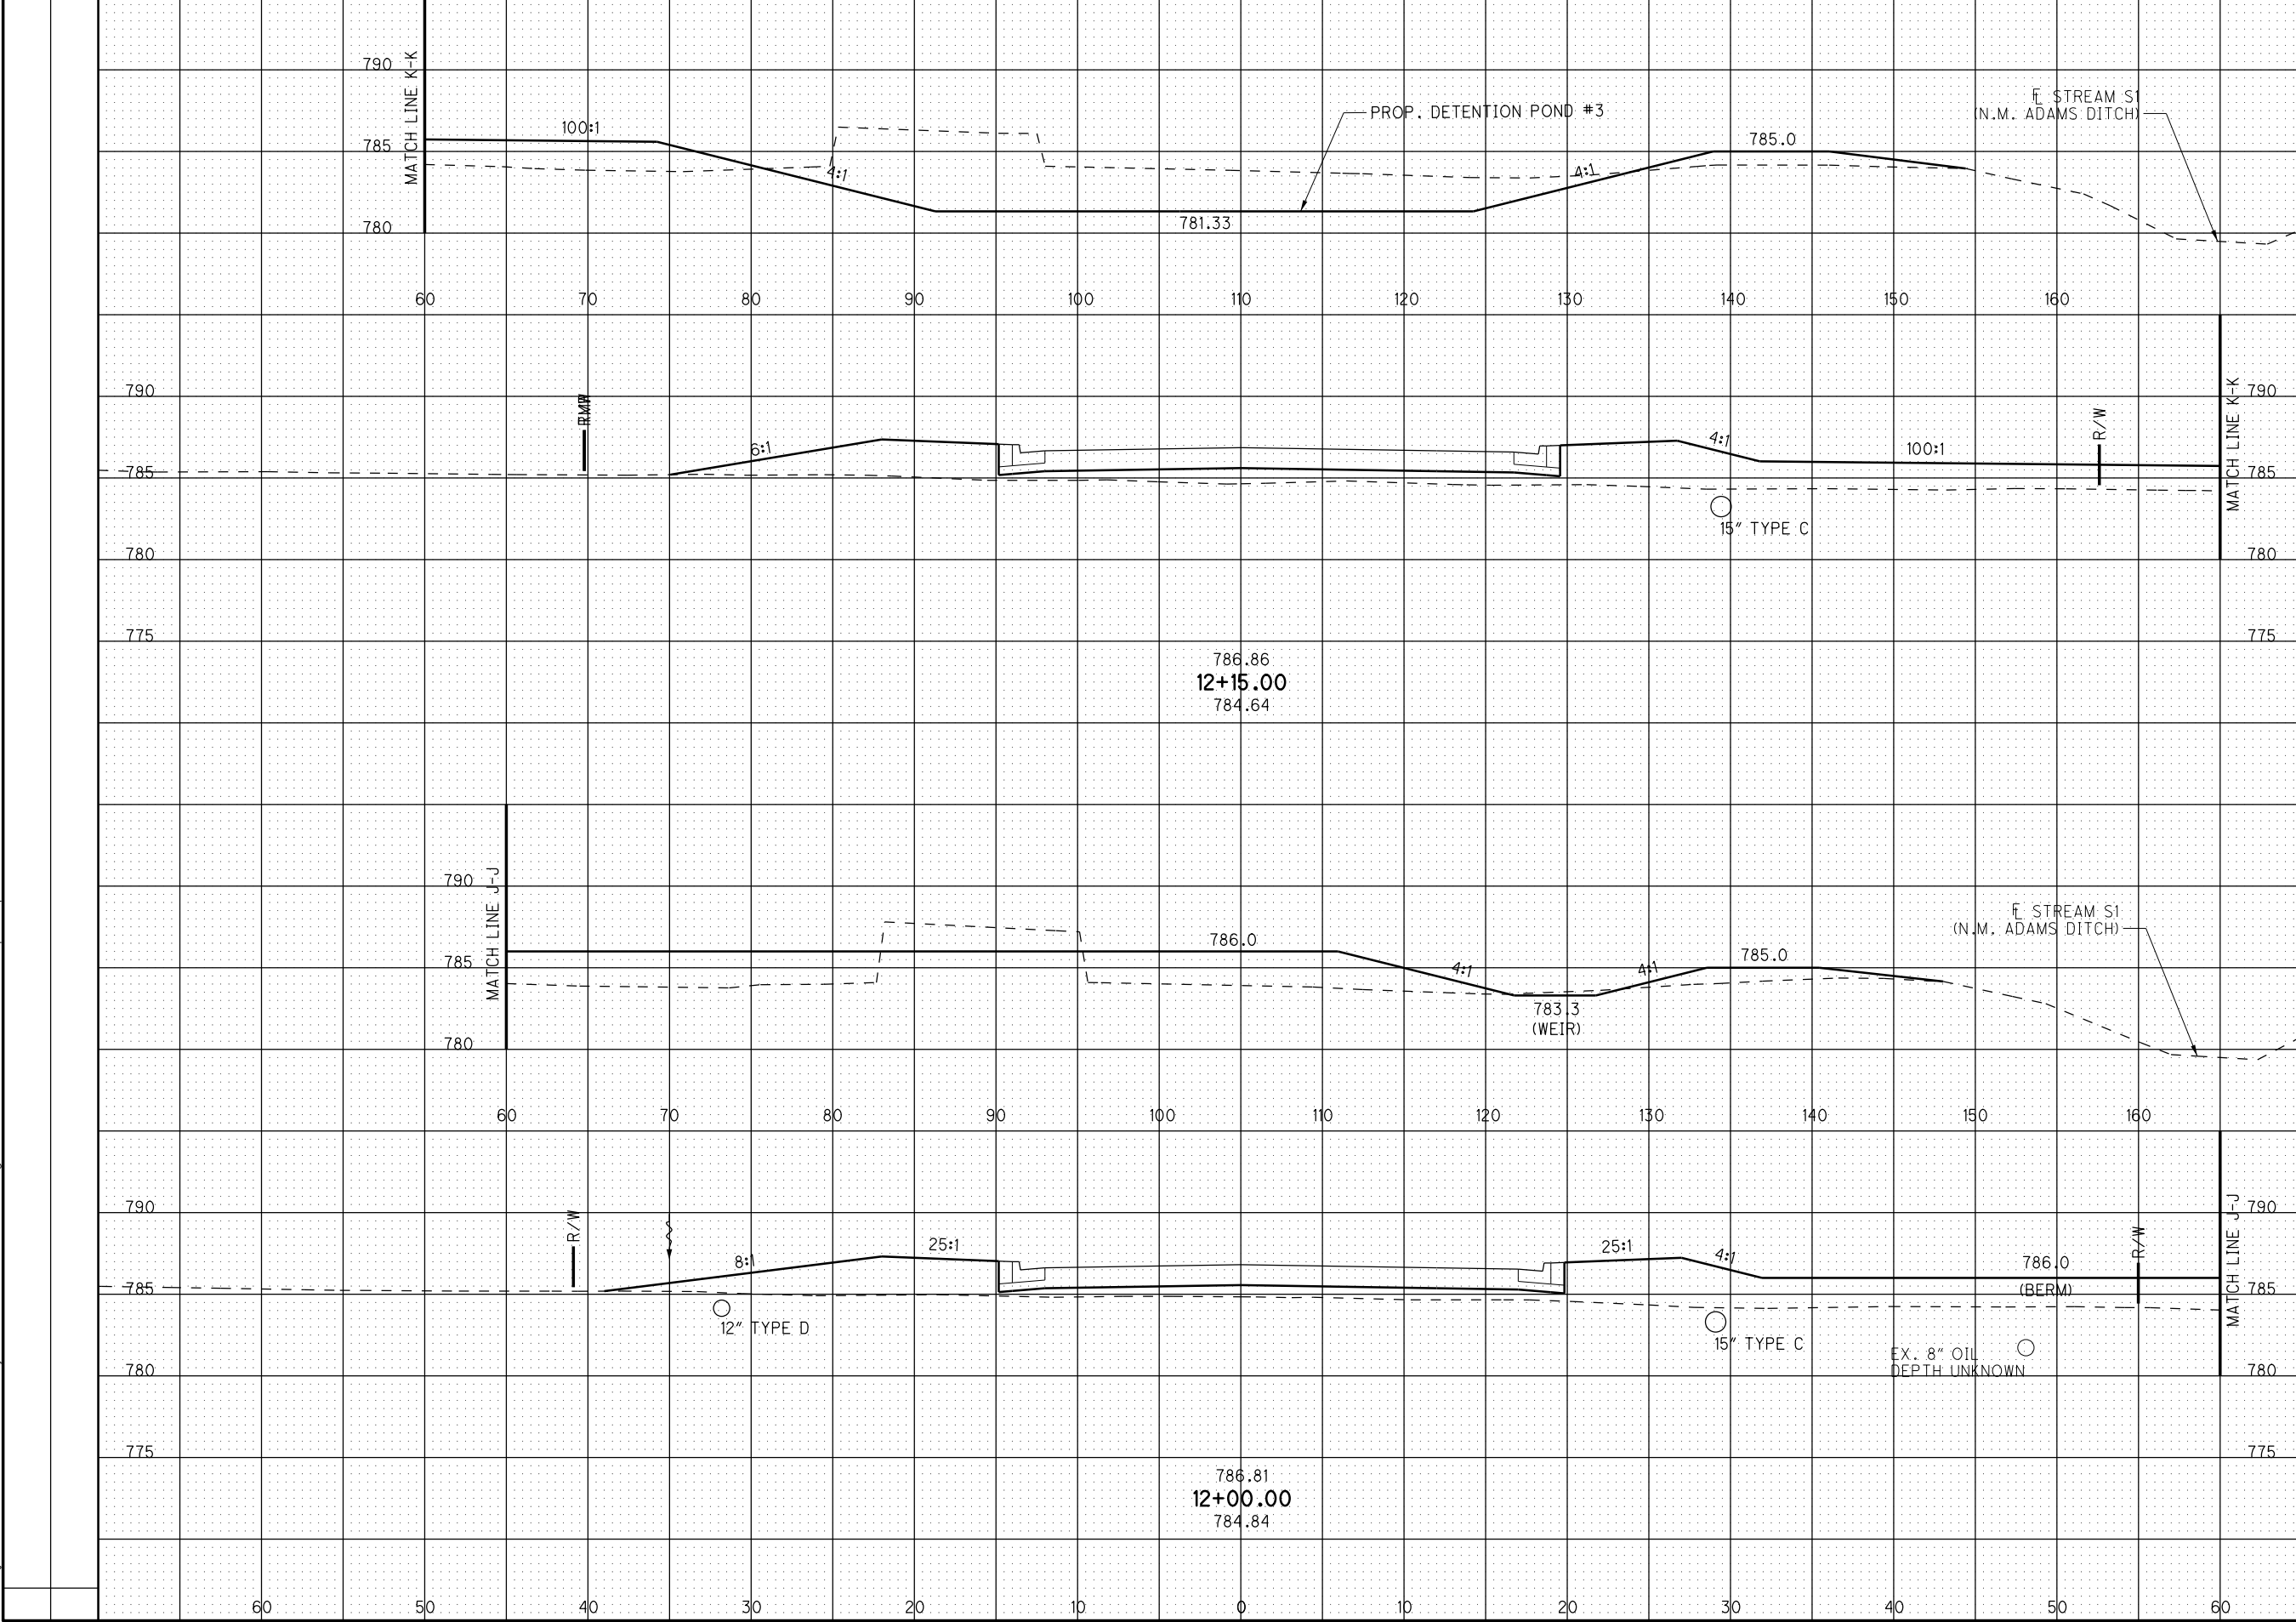

CROSS SECTIONS SERVICE RD.
STA. 12+00.00 TO STA. 12+15.00


HAN-75-14.39



T:\Project\87005\roadway\sheet\87005XS207.dgn 04-MAR-2014 7:18PM philipst


SEEDING	
END WIDTH	SO. YDS.


END AREA		VOLUME		CALCULATED	CHECKED
CUT	FILL	CUT	FILL		

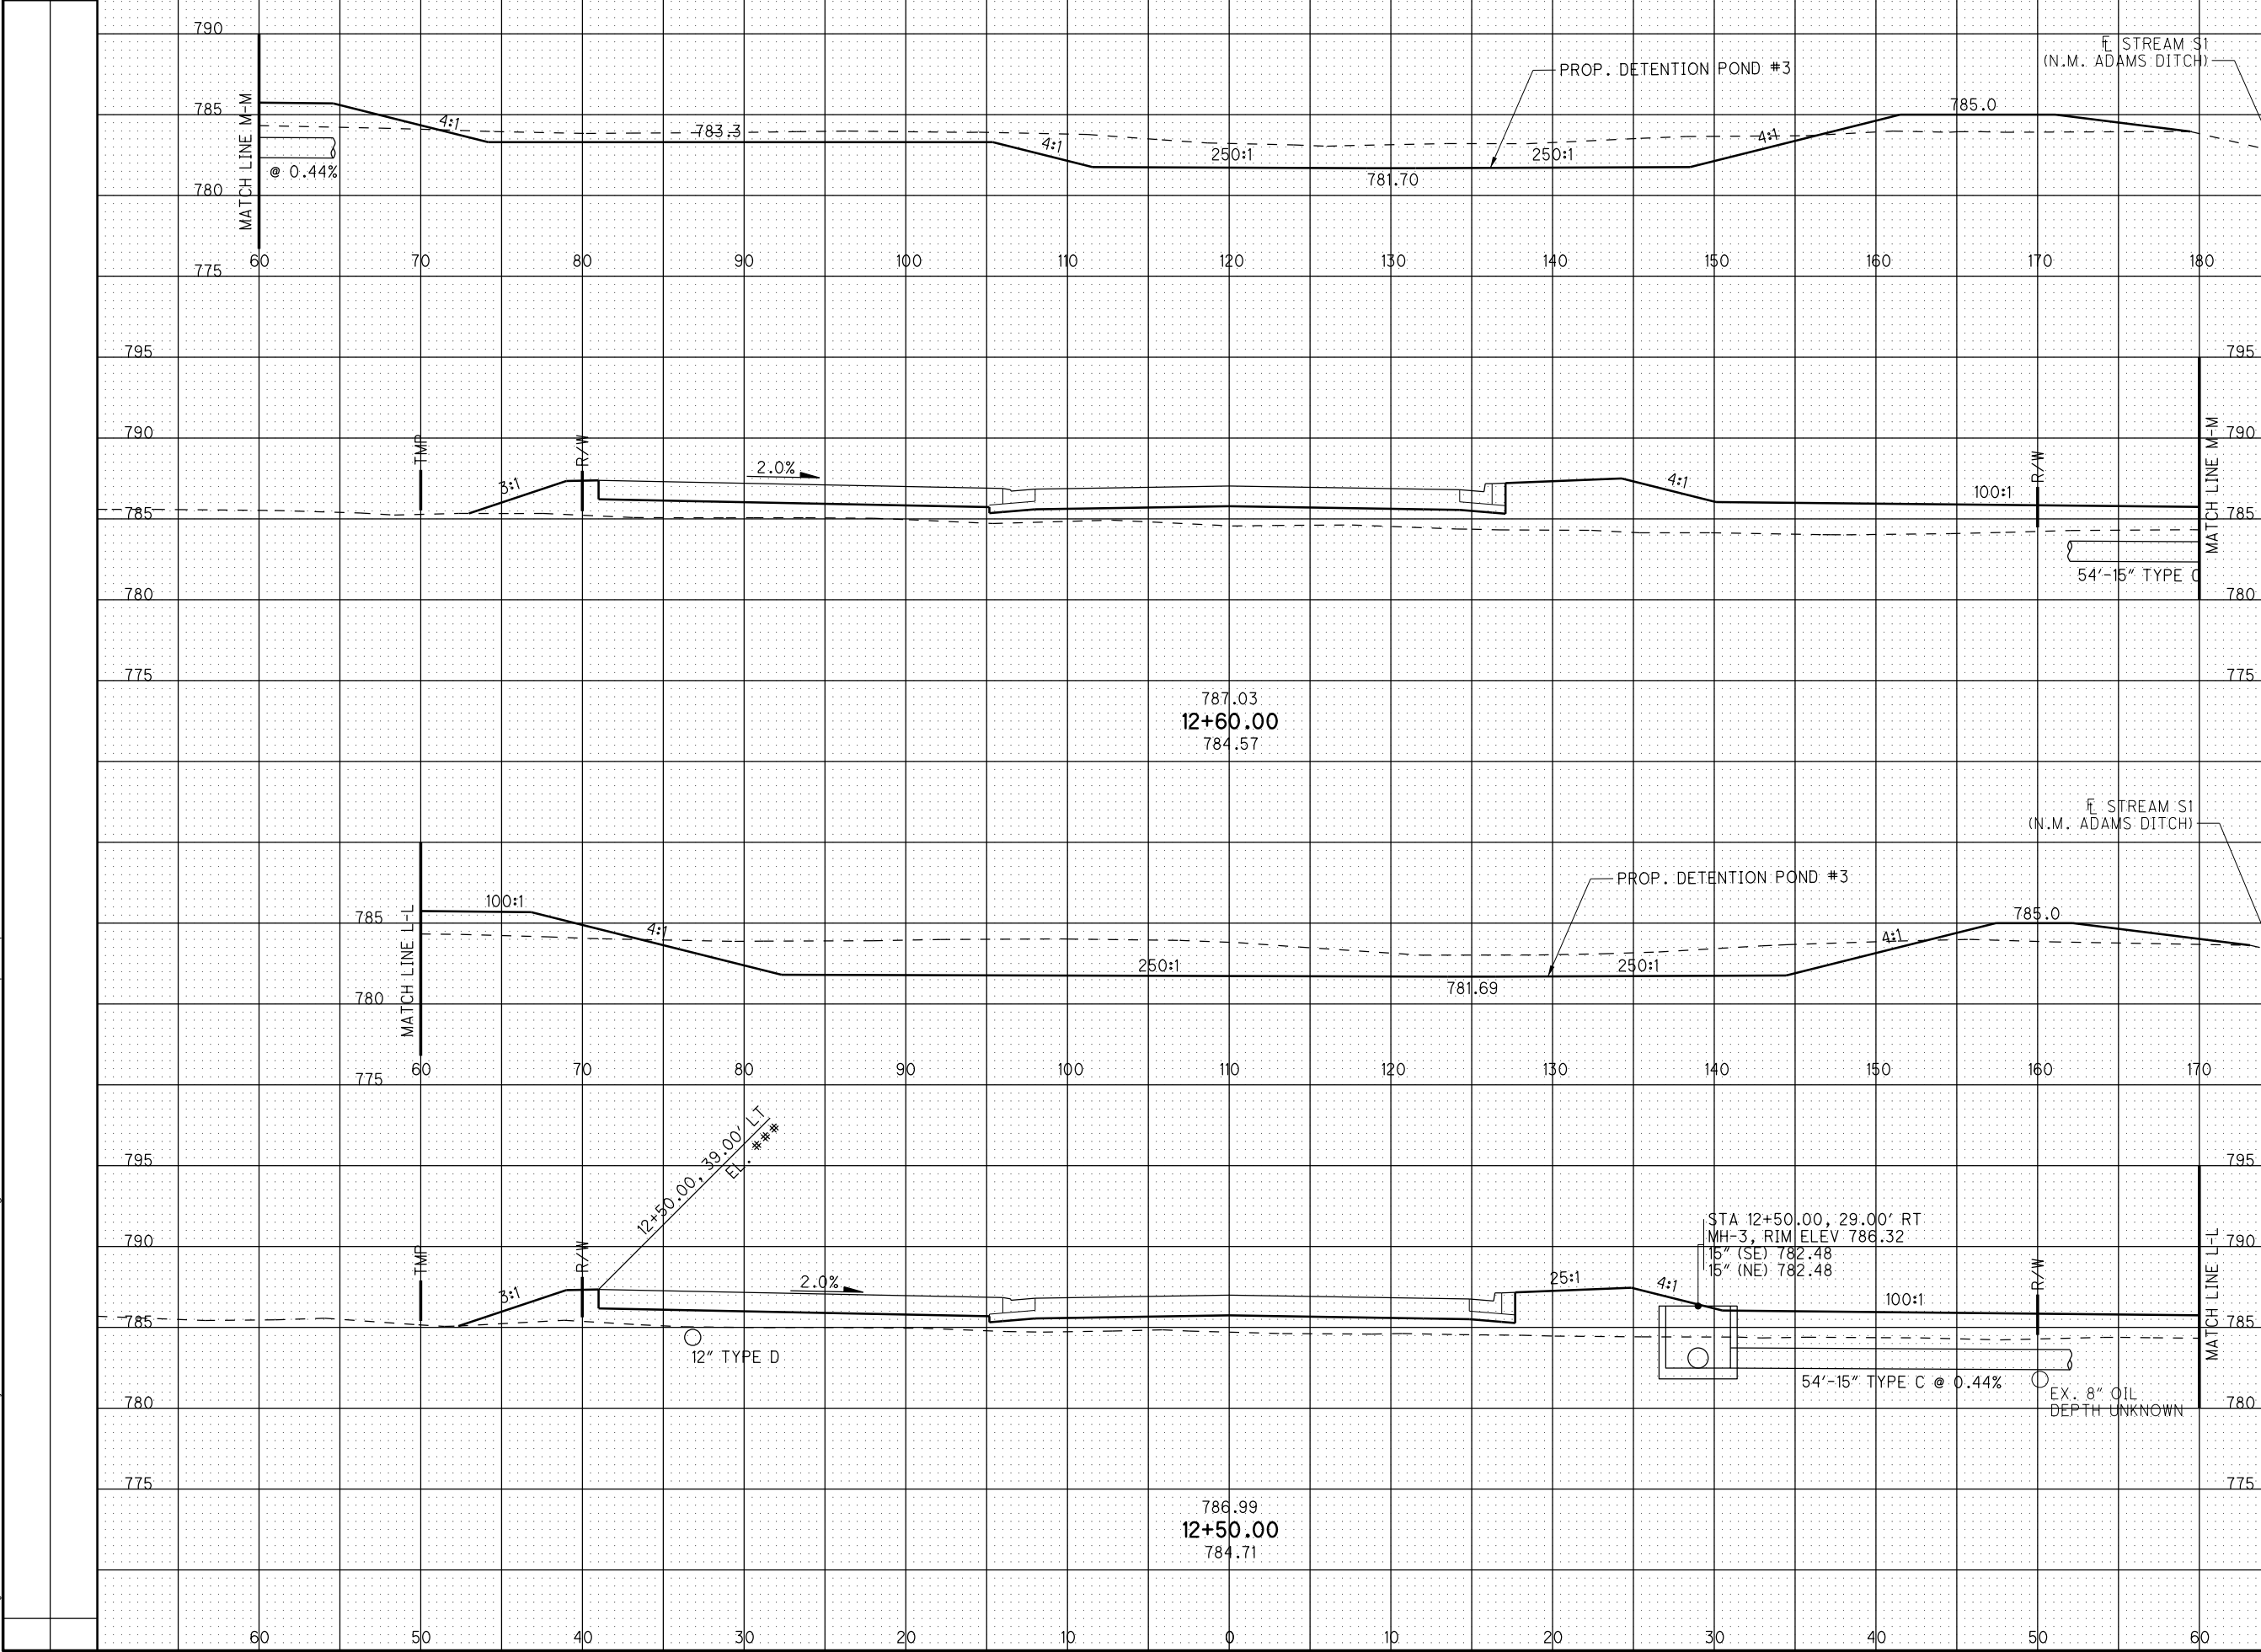

CROSS SECTIONS SERVICE RD.
STA. 12+50.00 TO STA. 12+60.00

HAN-75-14.39

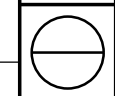


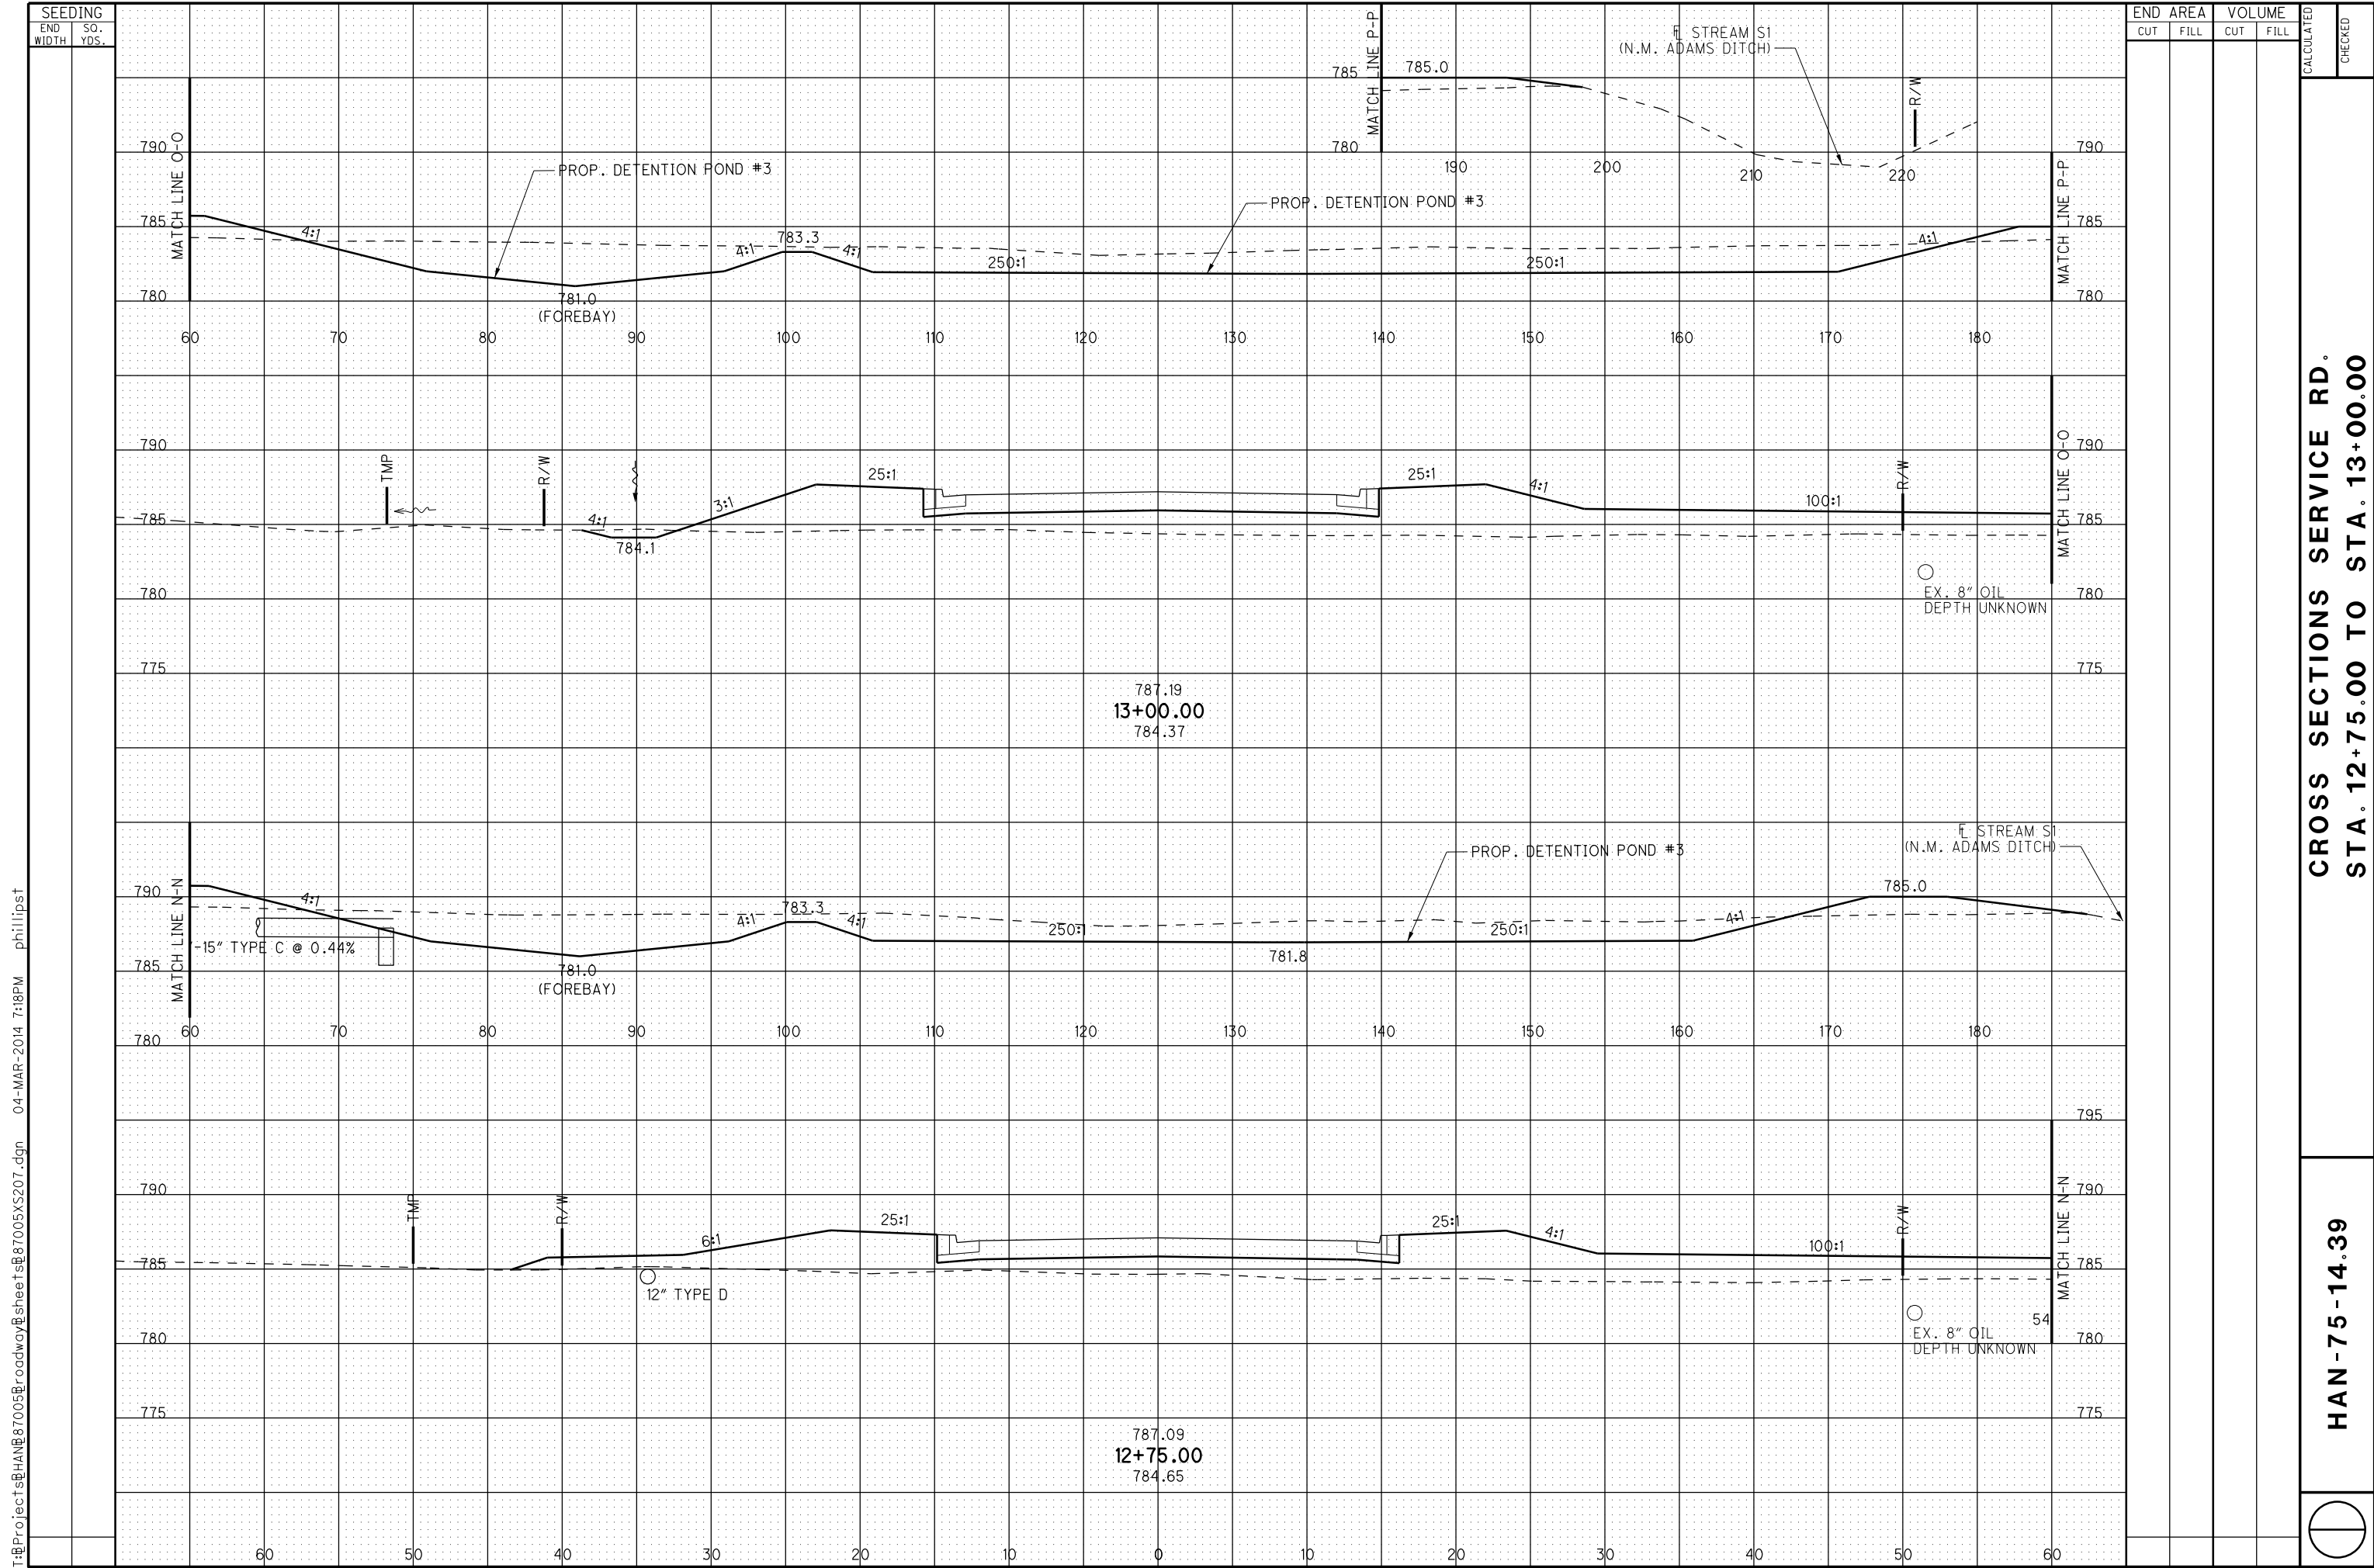

T:\Project\87005\roadway\sheet\87005XS207.dgn 04-MAR-2014 7:18PM philipst

CROSS SECTIONS SERVICE RD.
STA. 12+75.00 TO STA. 13+00.00


HAN-75-14.39

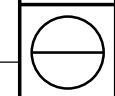

T:\Project\87005\roadway\sheet\87005XS207.dgn 04-MAR-2014 7:19PM philipst


SEEDING
END SO.
WIDTH YDS.

END AREA VOLUME
CUT FILL CUT FILL
CALCULATED CHECKED

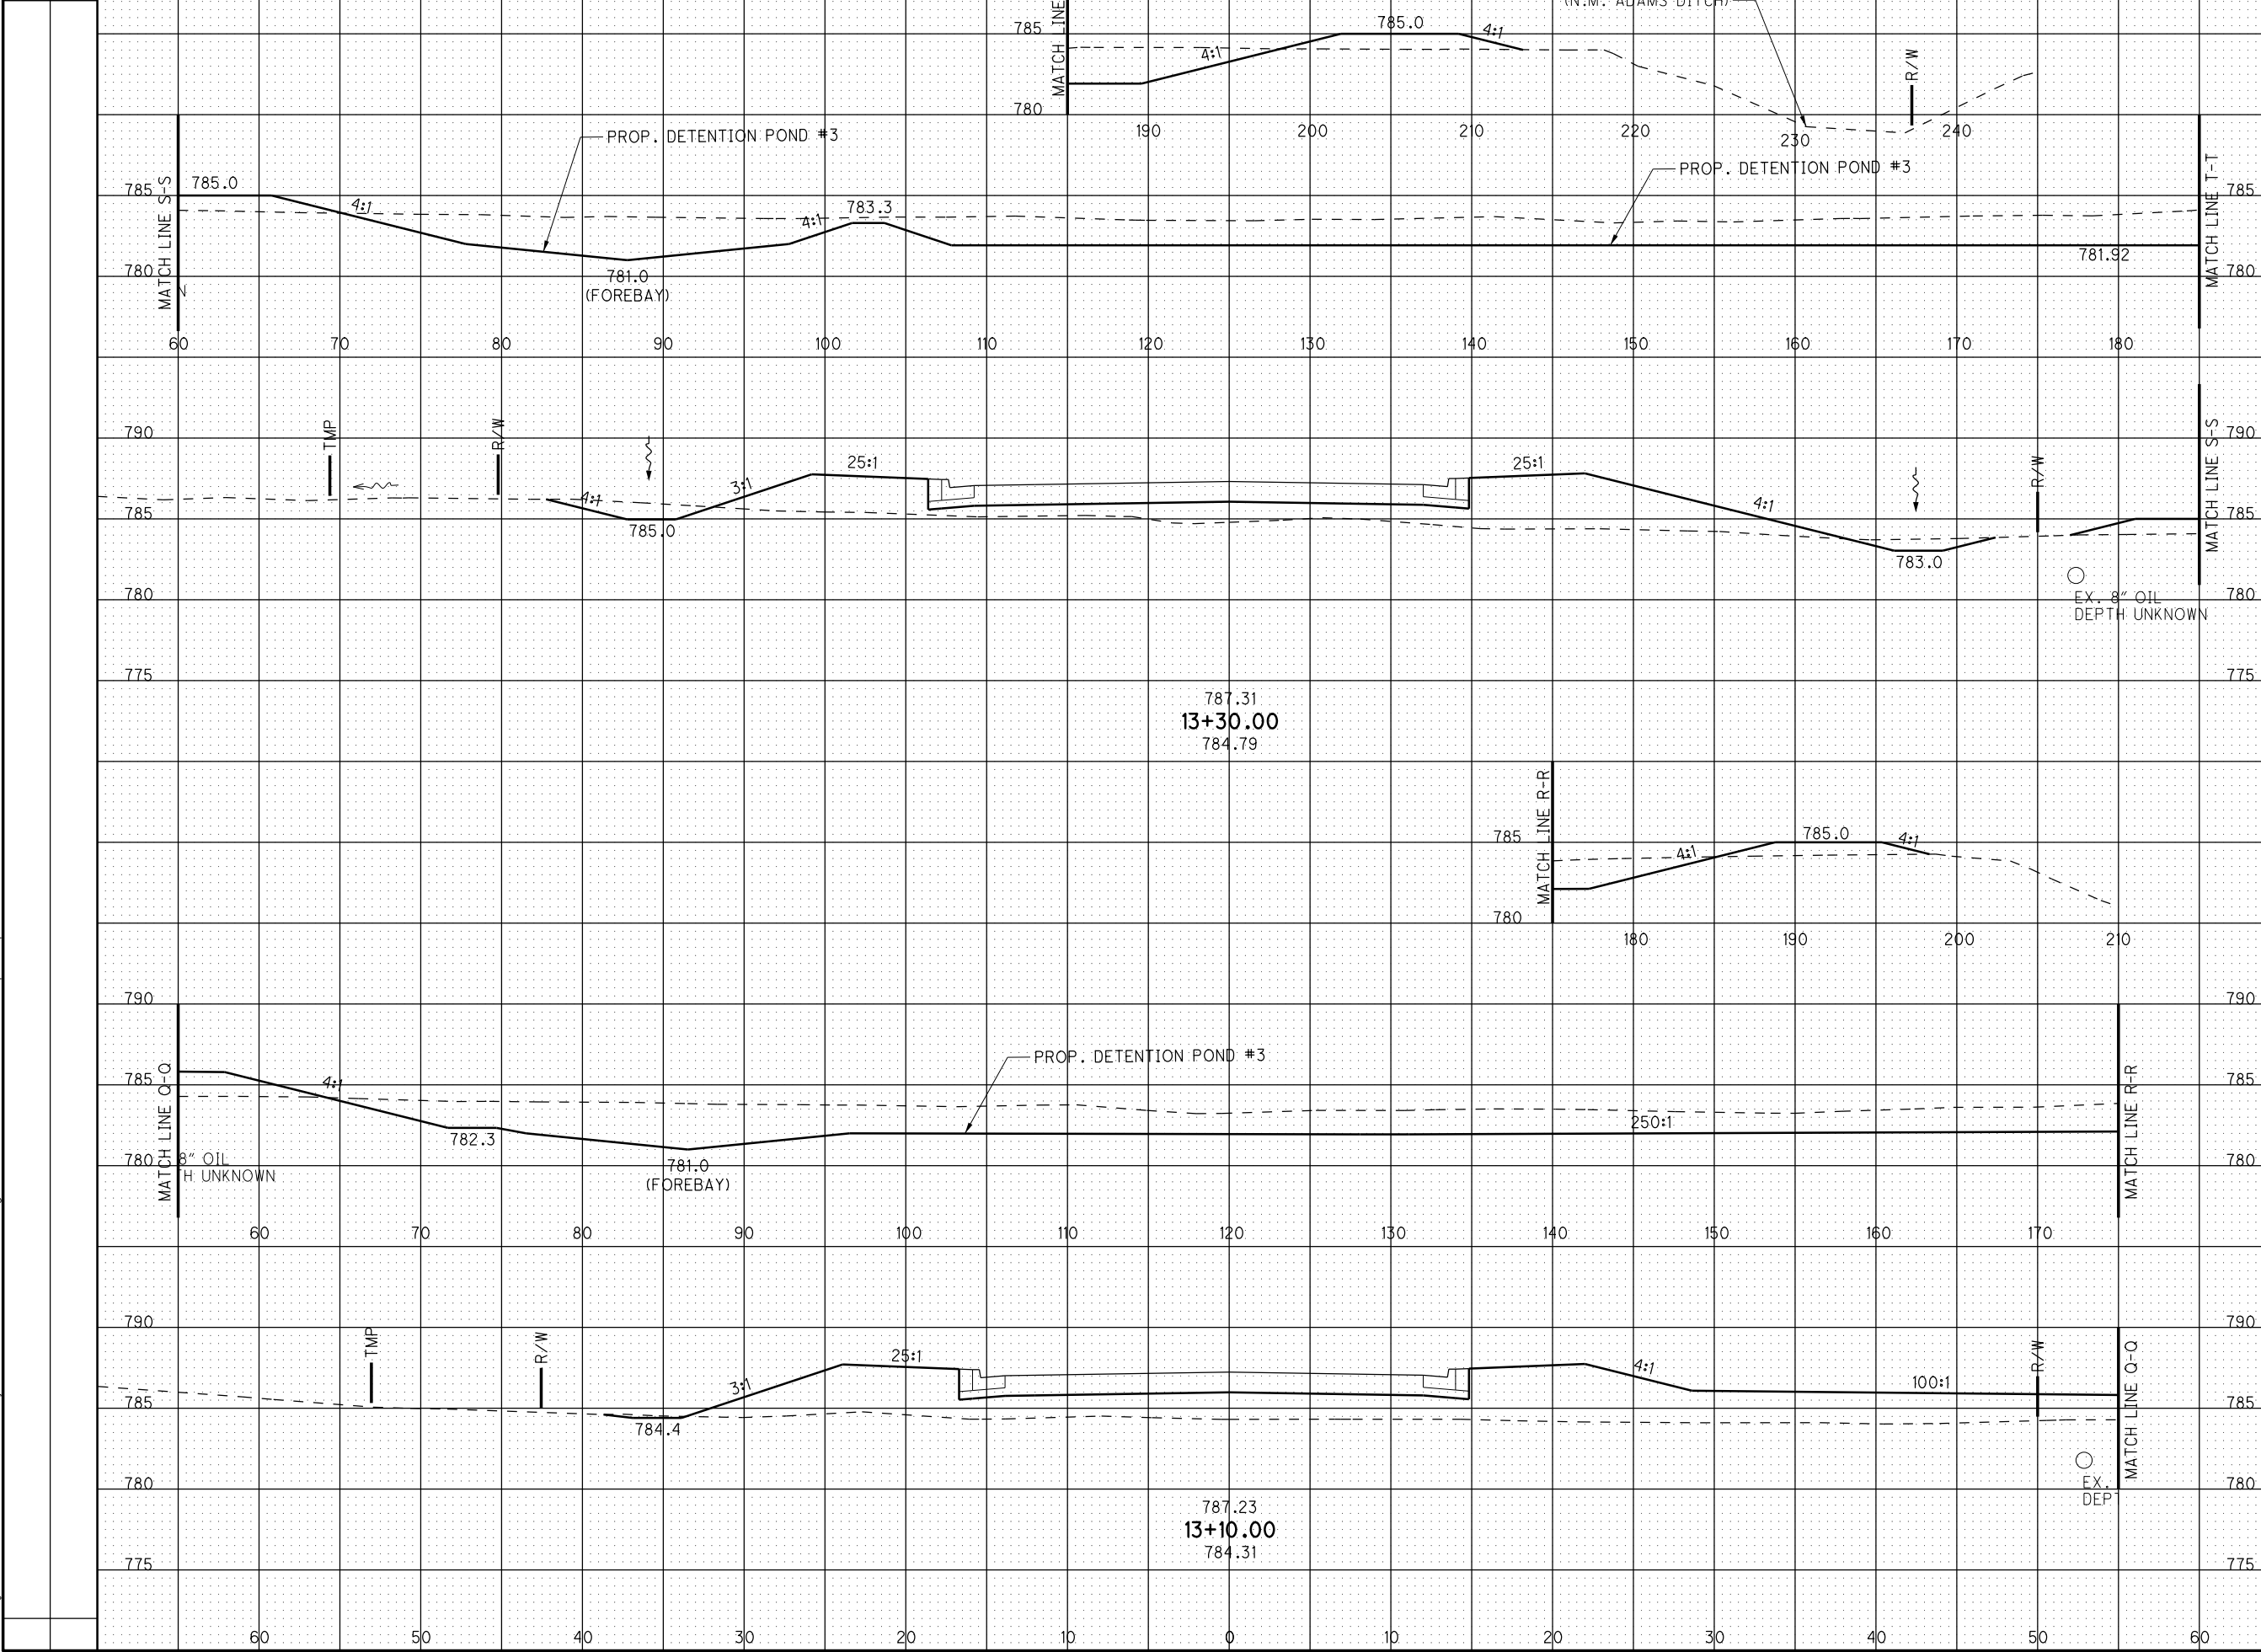

CROSS SECTIONS SERVICE RD.
STA. 13+10.00 TO STA. 13+30.00


HAN-75-14.39

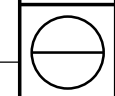

T:\Project\87005\87005\roadway\sheet\87005XS207.dgn 04-MAR-2014 7:19PM philipst


SEEDING
END SO.
WIDTH YDS.

END AREA VOLUME
CUT FILL CUT FILL
CALCULATED CHECKED

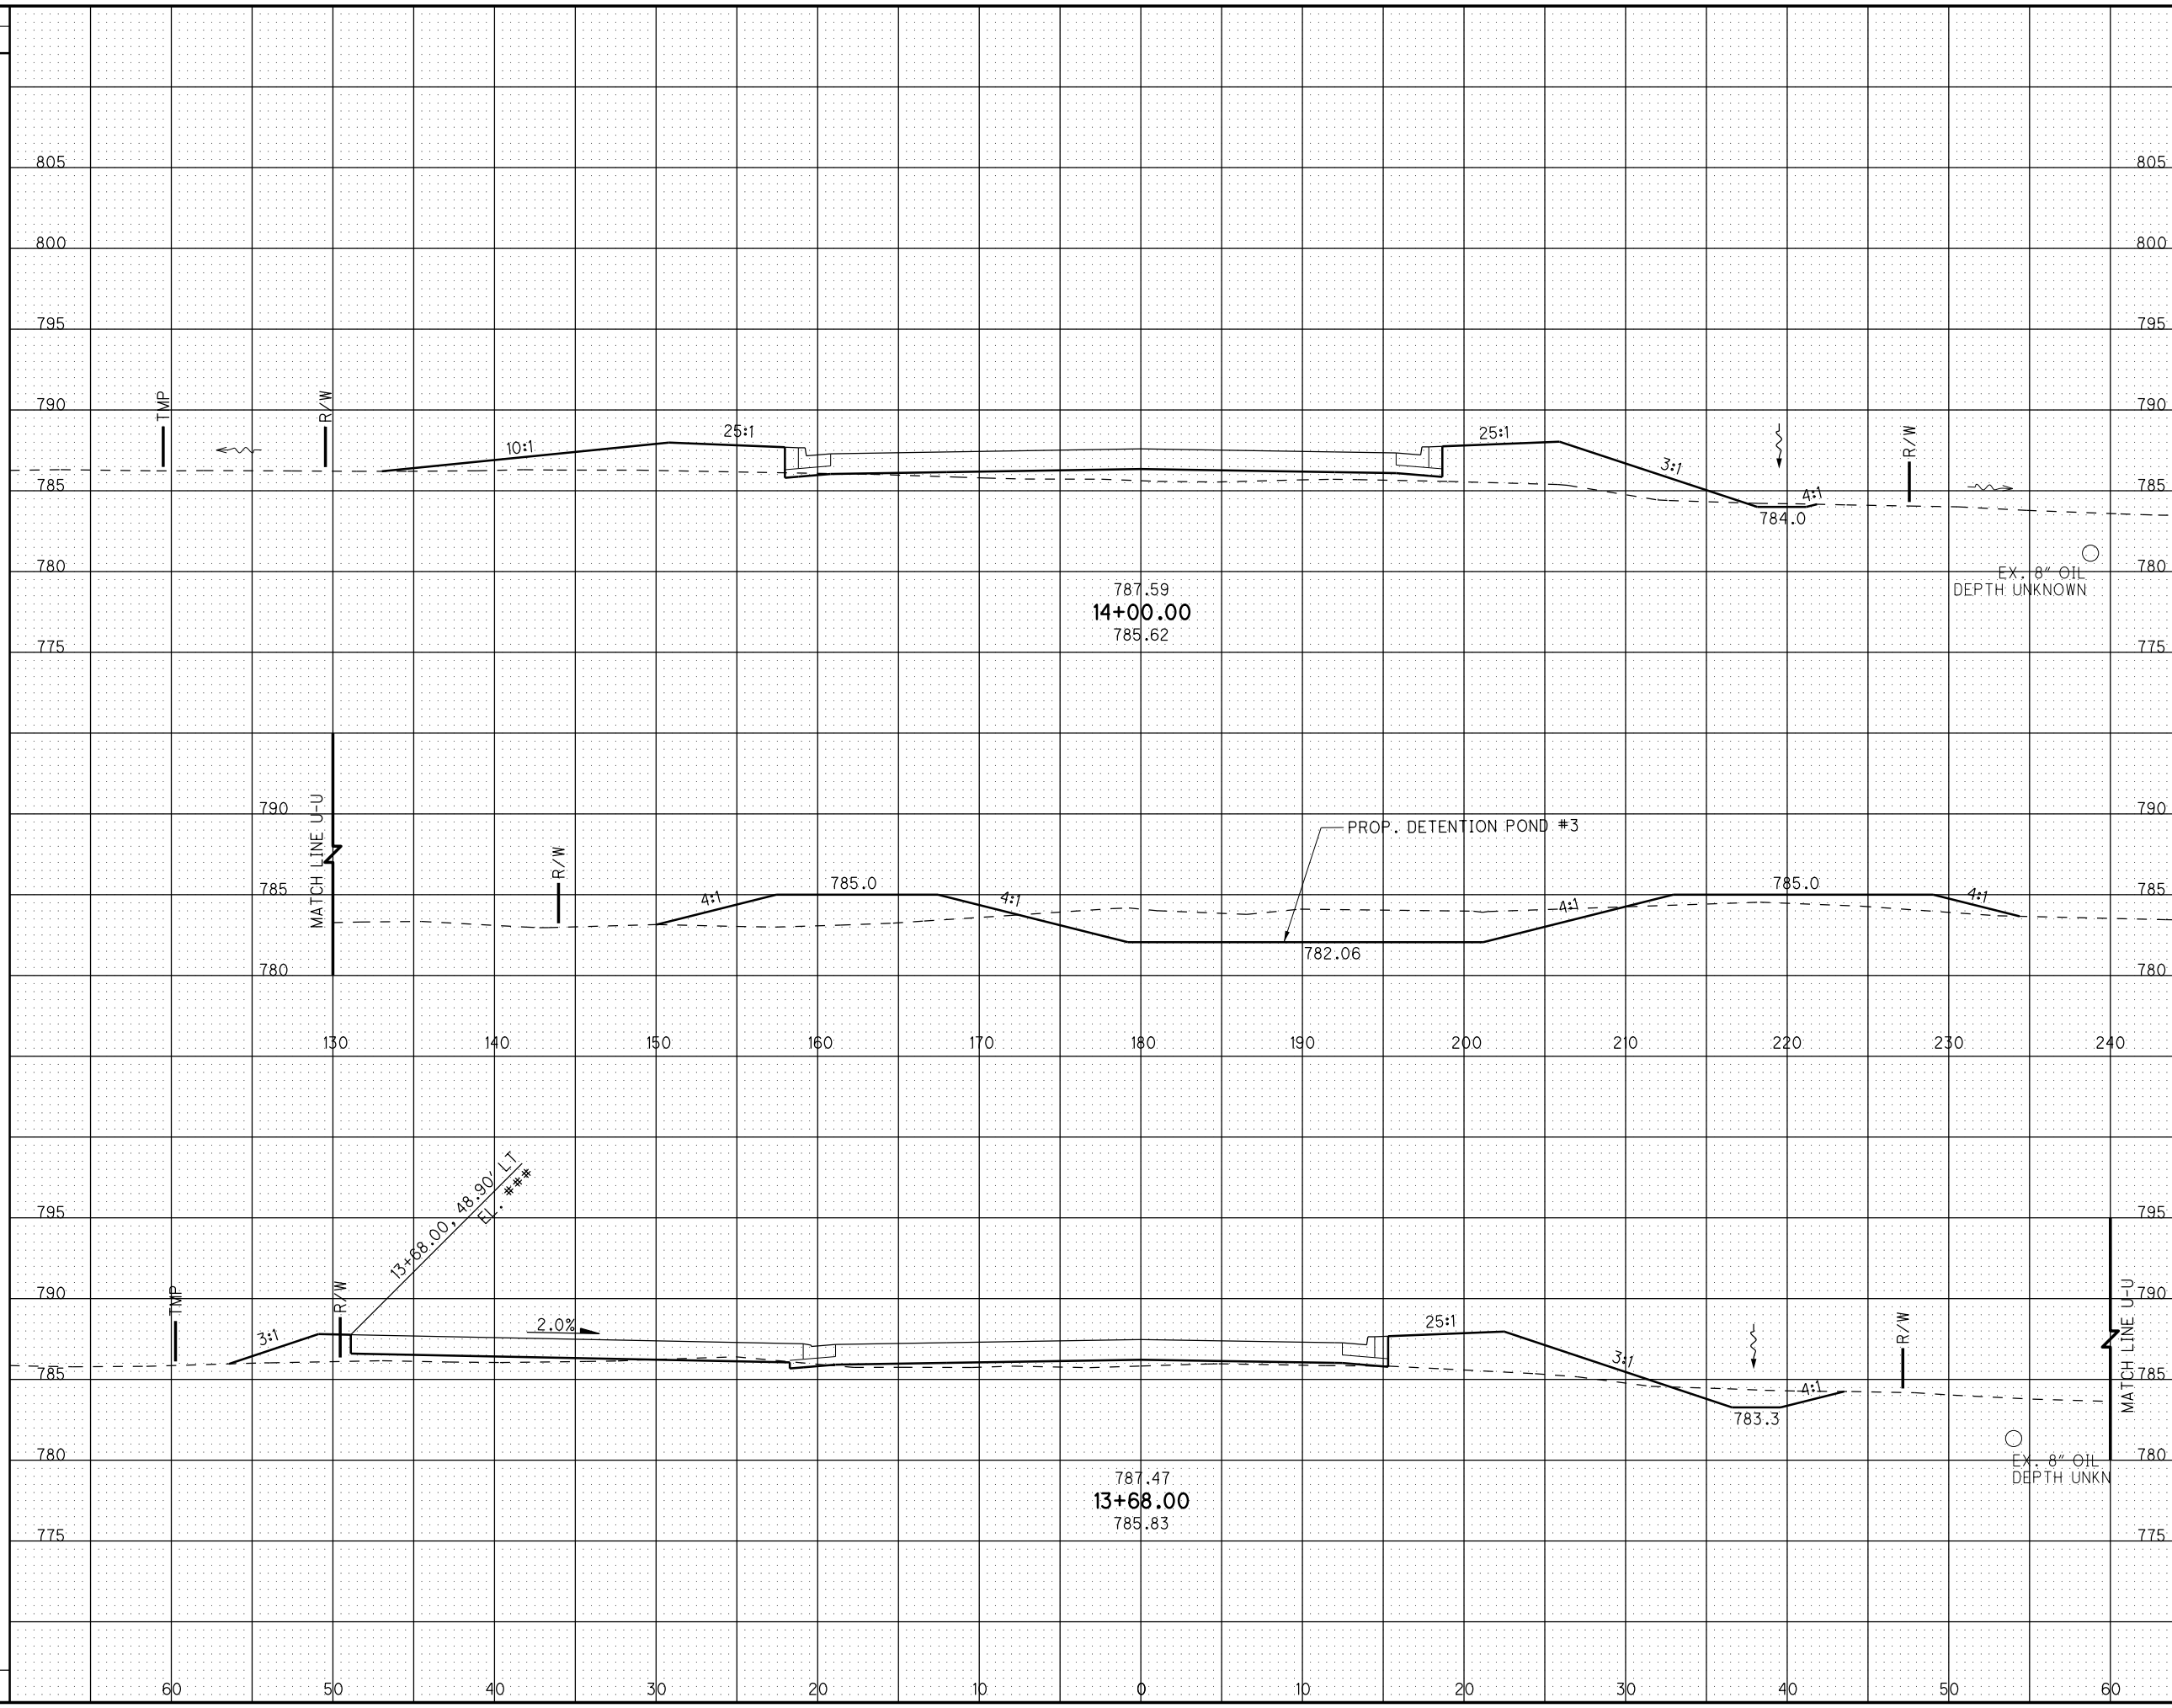

CROSS SECTIONS SERVICE RD.
STA. 13+68.00 TO STA. 14+00.00


HAN-75-14.39

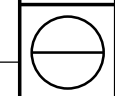

SEEDING	
END WIDTH	SO. YDS.


END AREA		VOLUME		CALCULATED	CHECKED
CUT	FILL	CUT	FILL		

T:\Project\87005\roadway\sheet\87005XS207.dgn 04-MAR-2014 7:19PM philipst

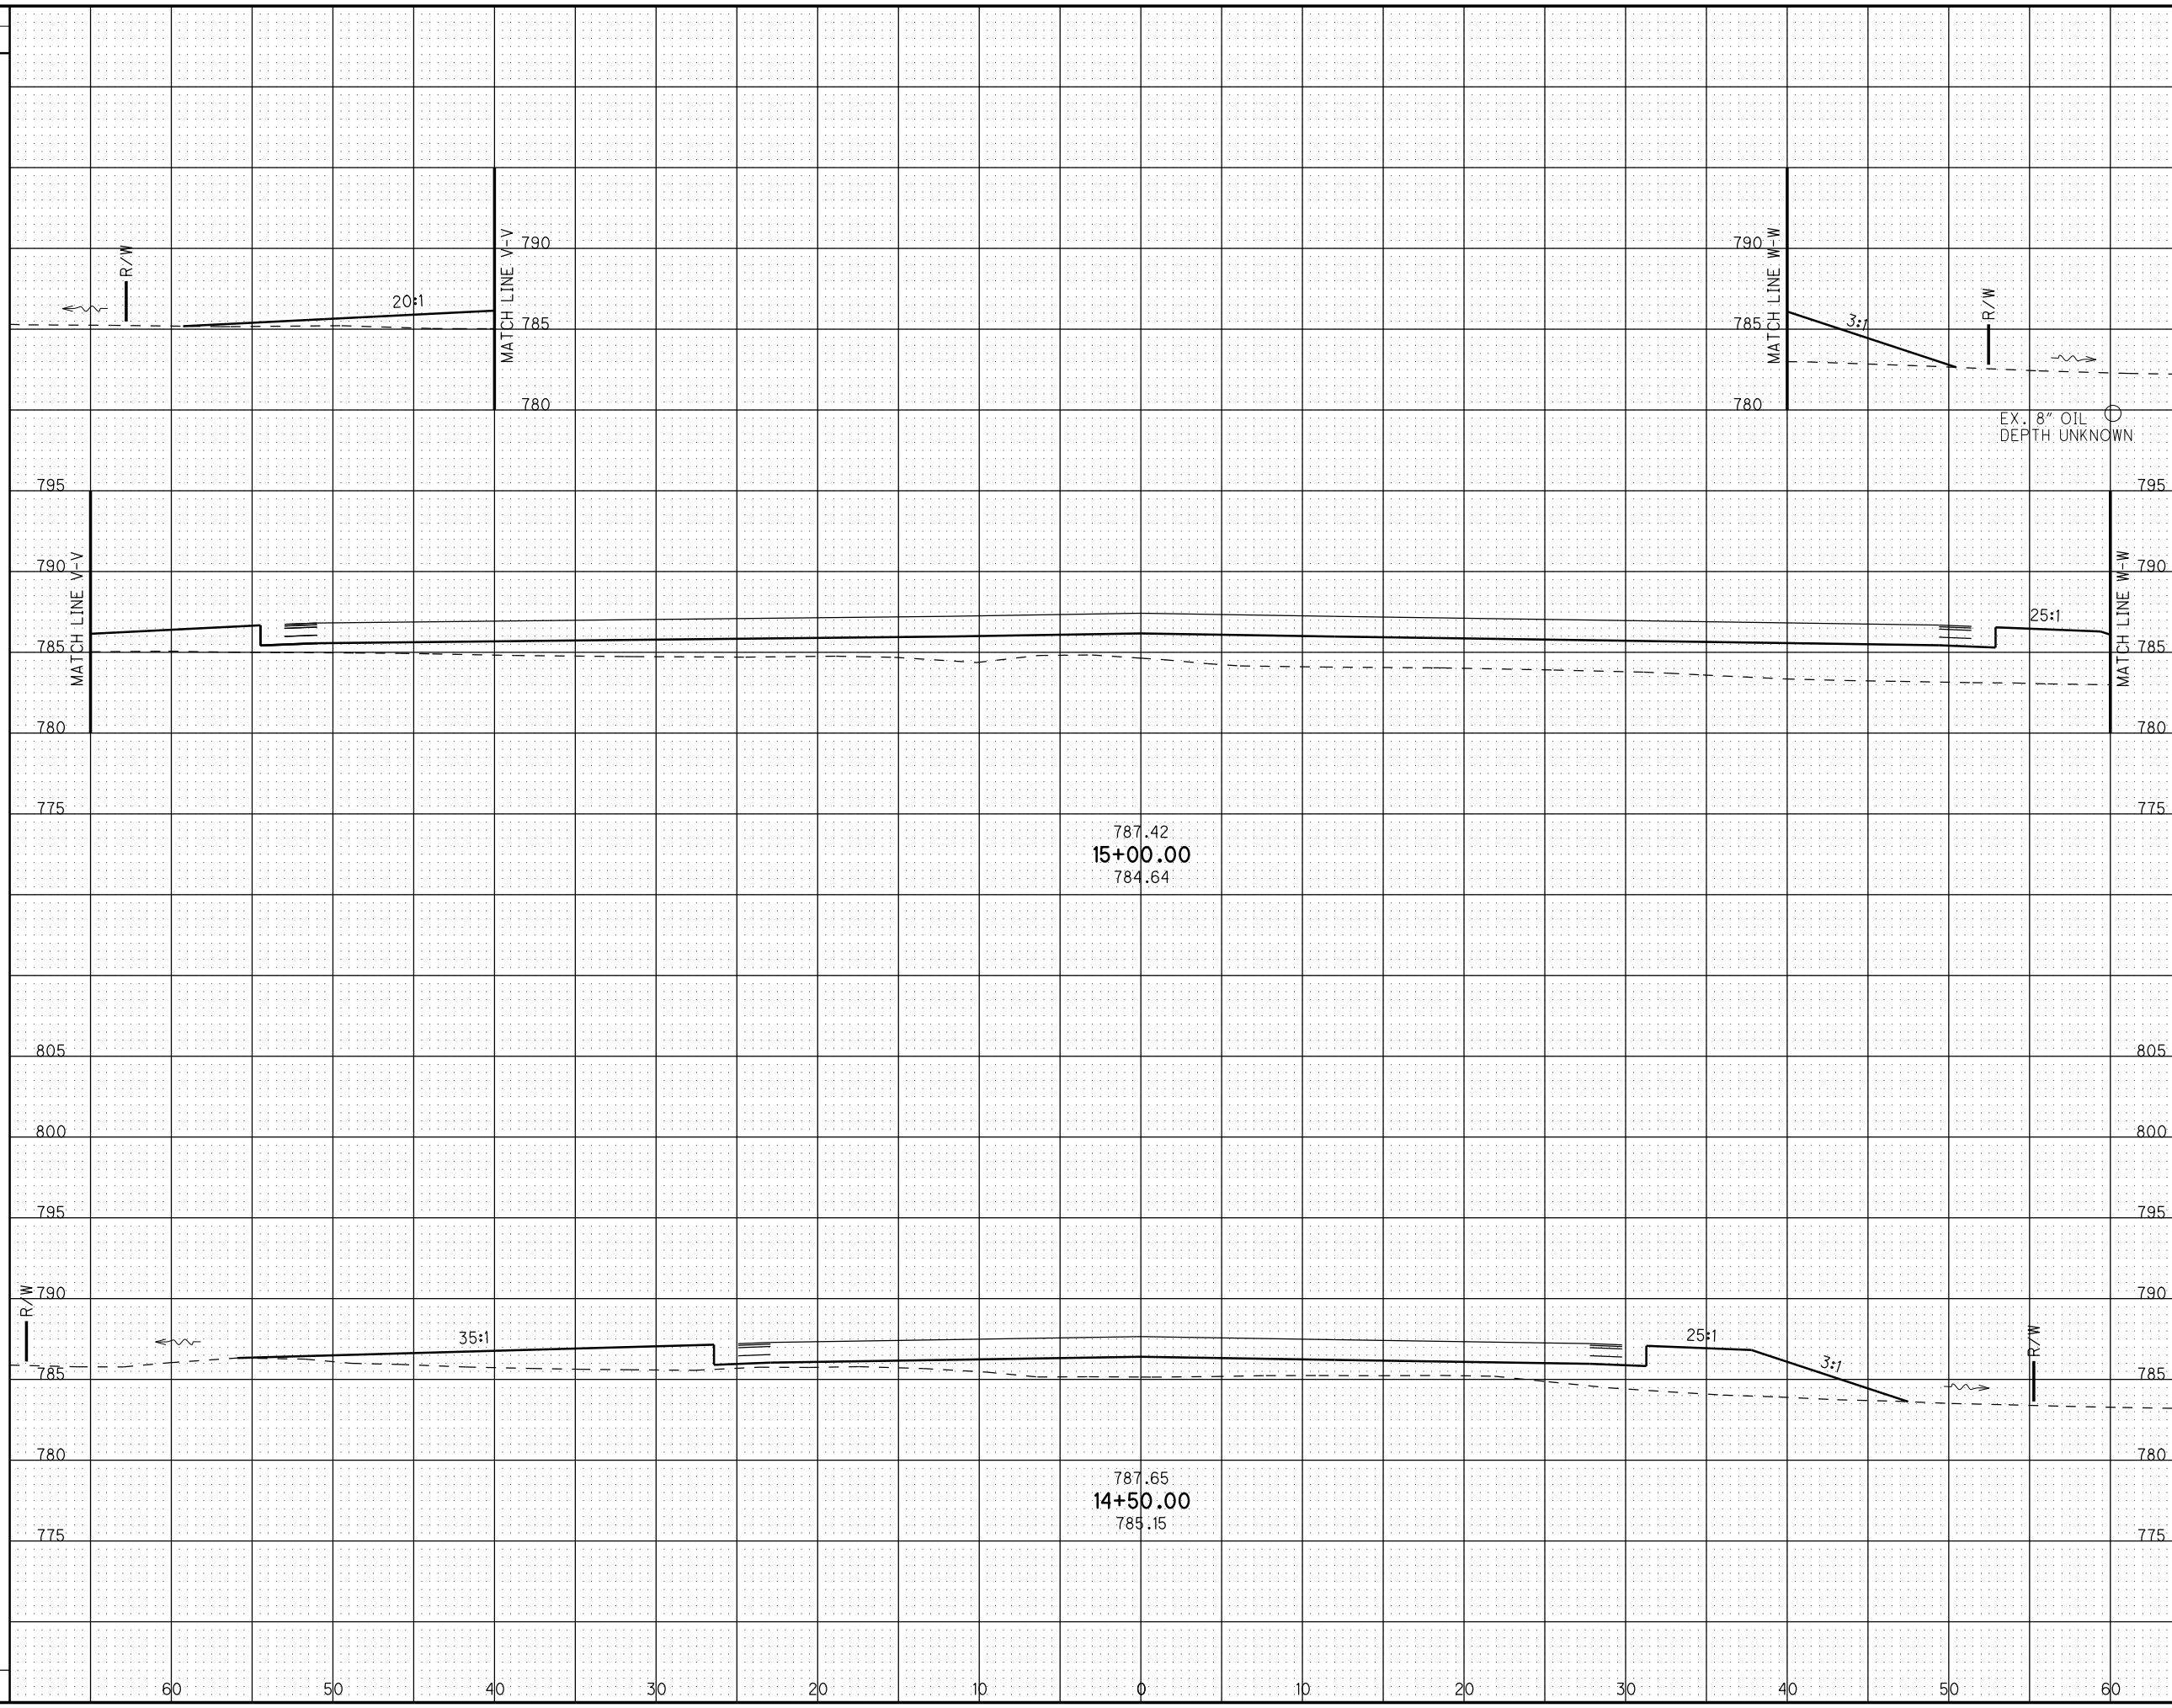

**CROSS SECTIONS SERVICE RD.
STA. 14+50.00 TO STA. 15+00.00**


HAN-75-14.39

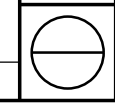

T:\Project\87005\roadway\sheet\87005X5207.dgn 04-MAR-2014 7:19PM philipst

SEEDING
END SO.
WIDTH YDS.

END AREA		VOLUME		CALCULATED	CHECKED
CUT	FILL	CUT	FILL		

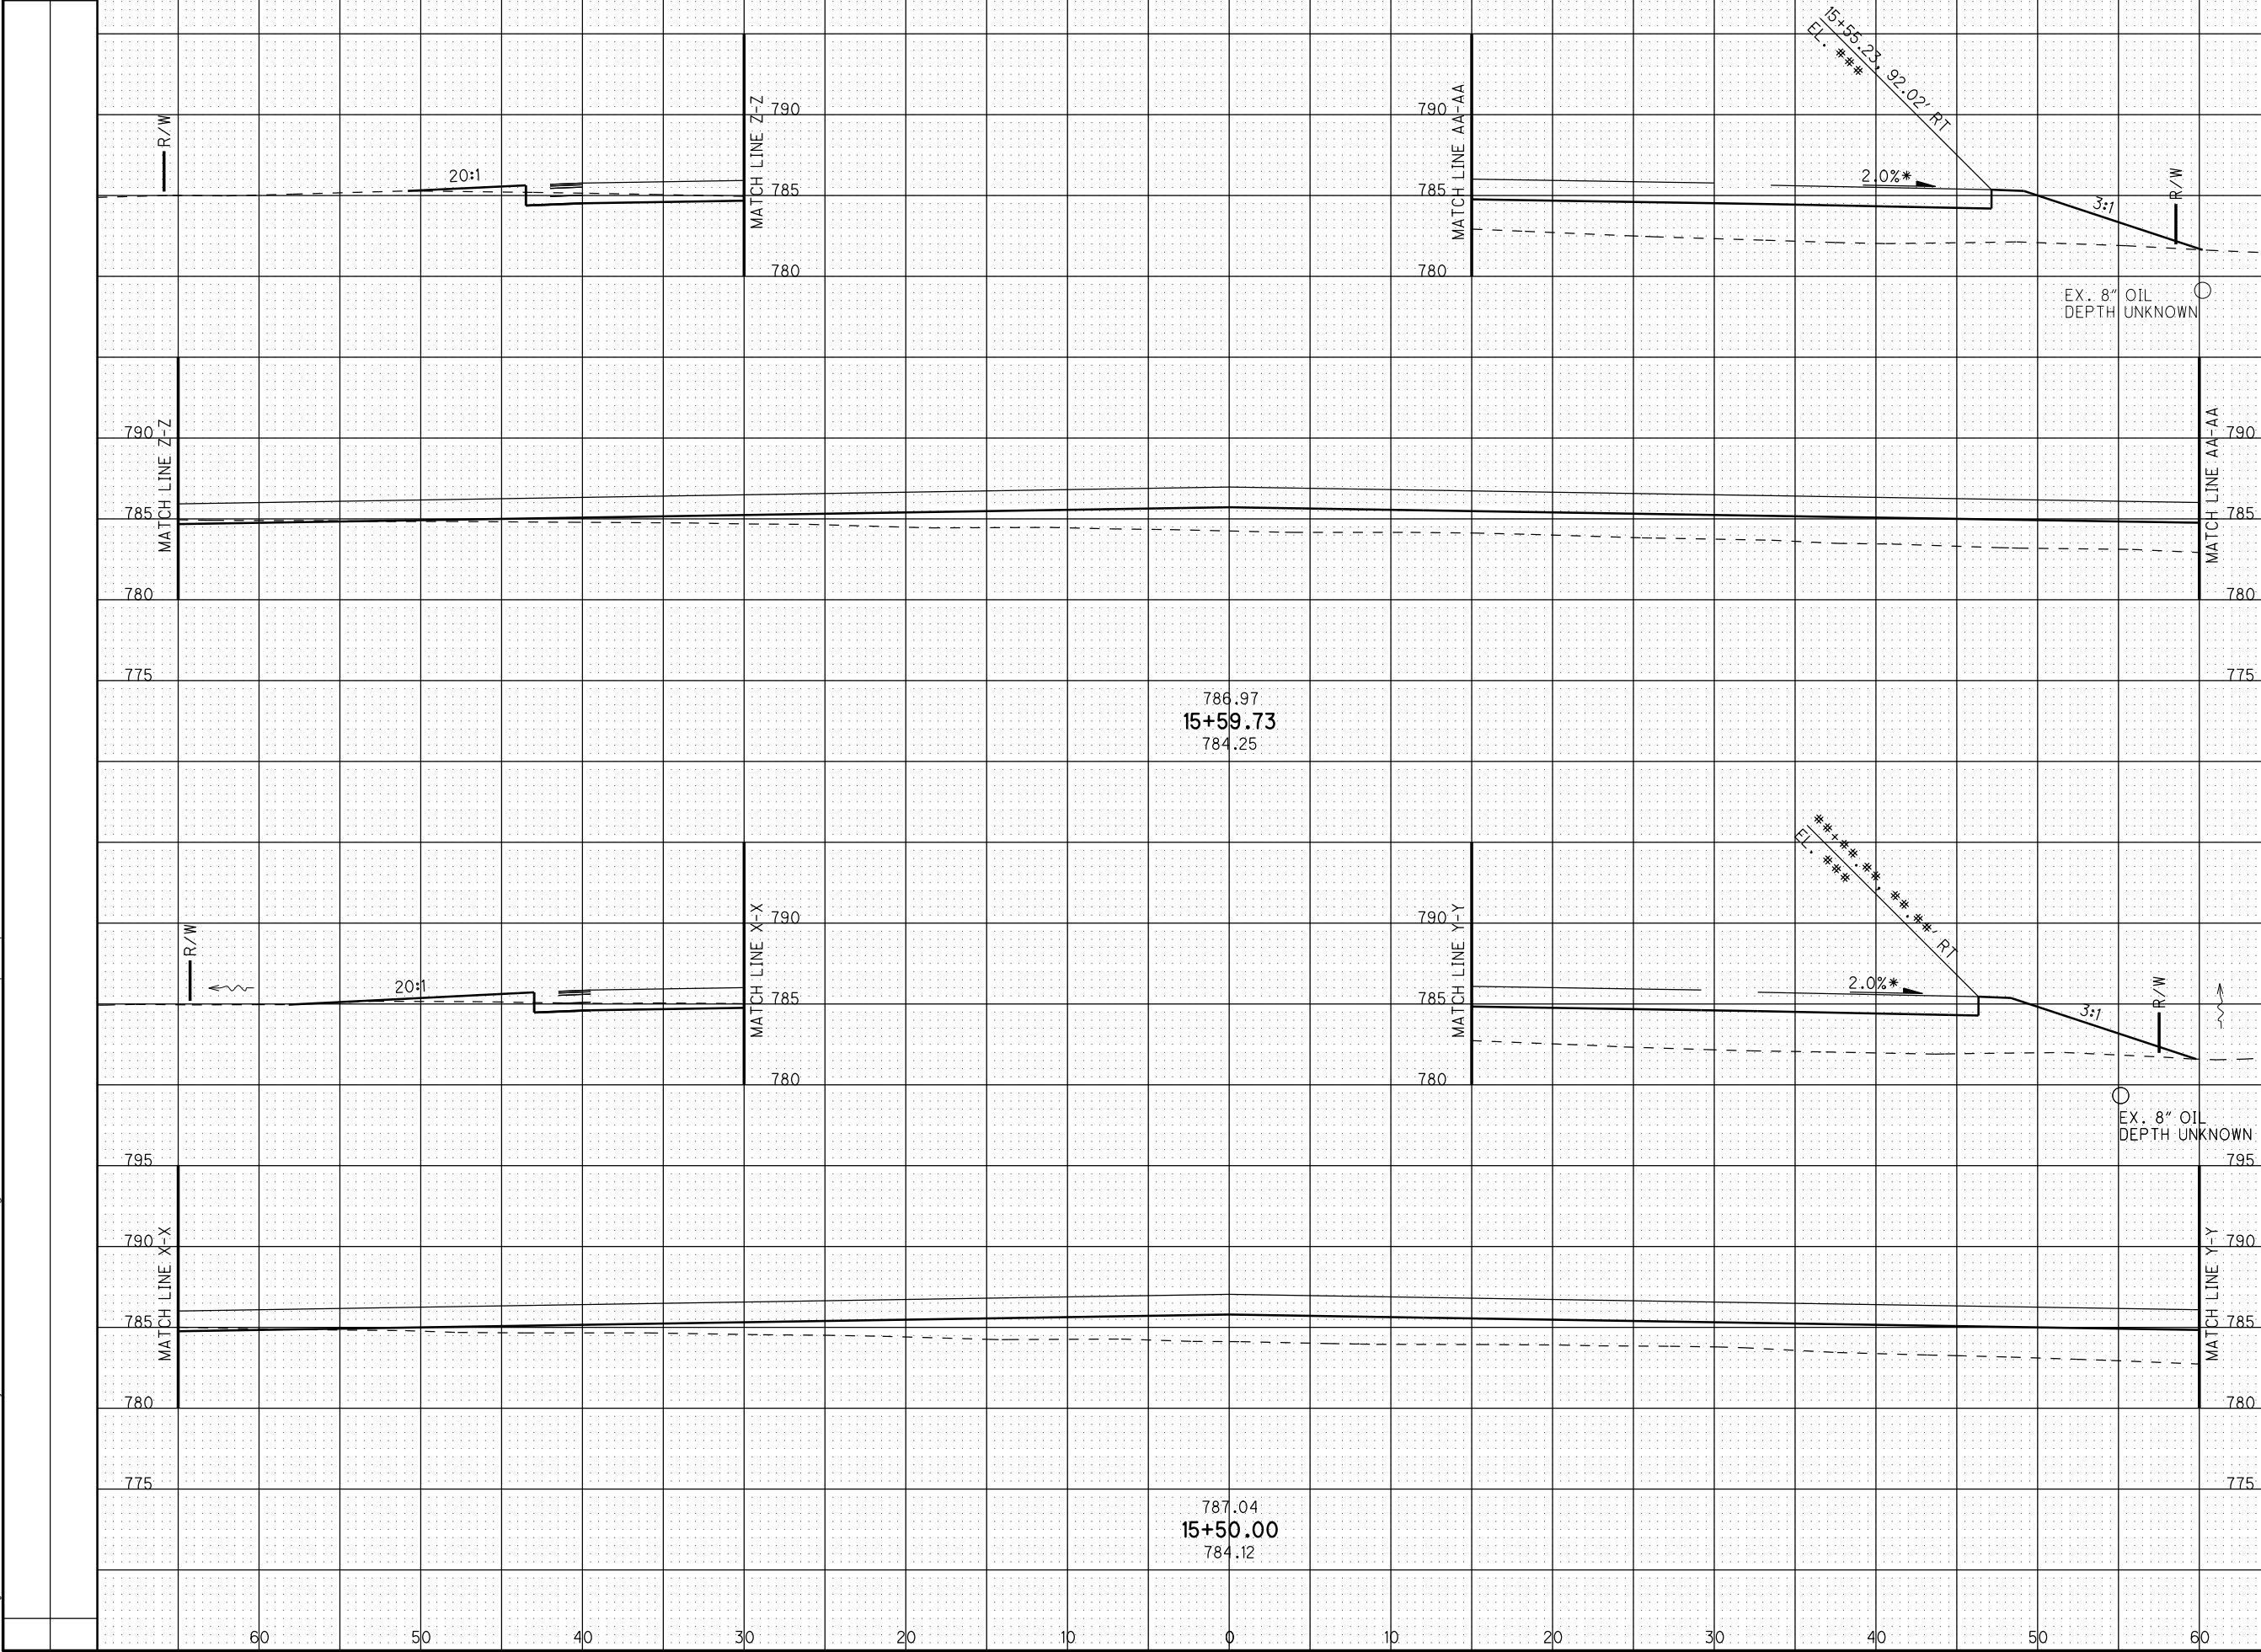

CROSS SECTIONS SERVICE RD.
STA. 15+50.00 TO STA. 15+59.73

HAN-75-14.39

