


T:\Project\87005\roadway\sheet\87005X5207.dgn 04-MAR-2014 7:19PM philipst

SEEDING  
END SO.  
WIDTH YDS.

END AREA VOLUME  
CUT FILL CUT FILL  
CALCULATED CHECKED

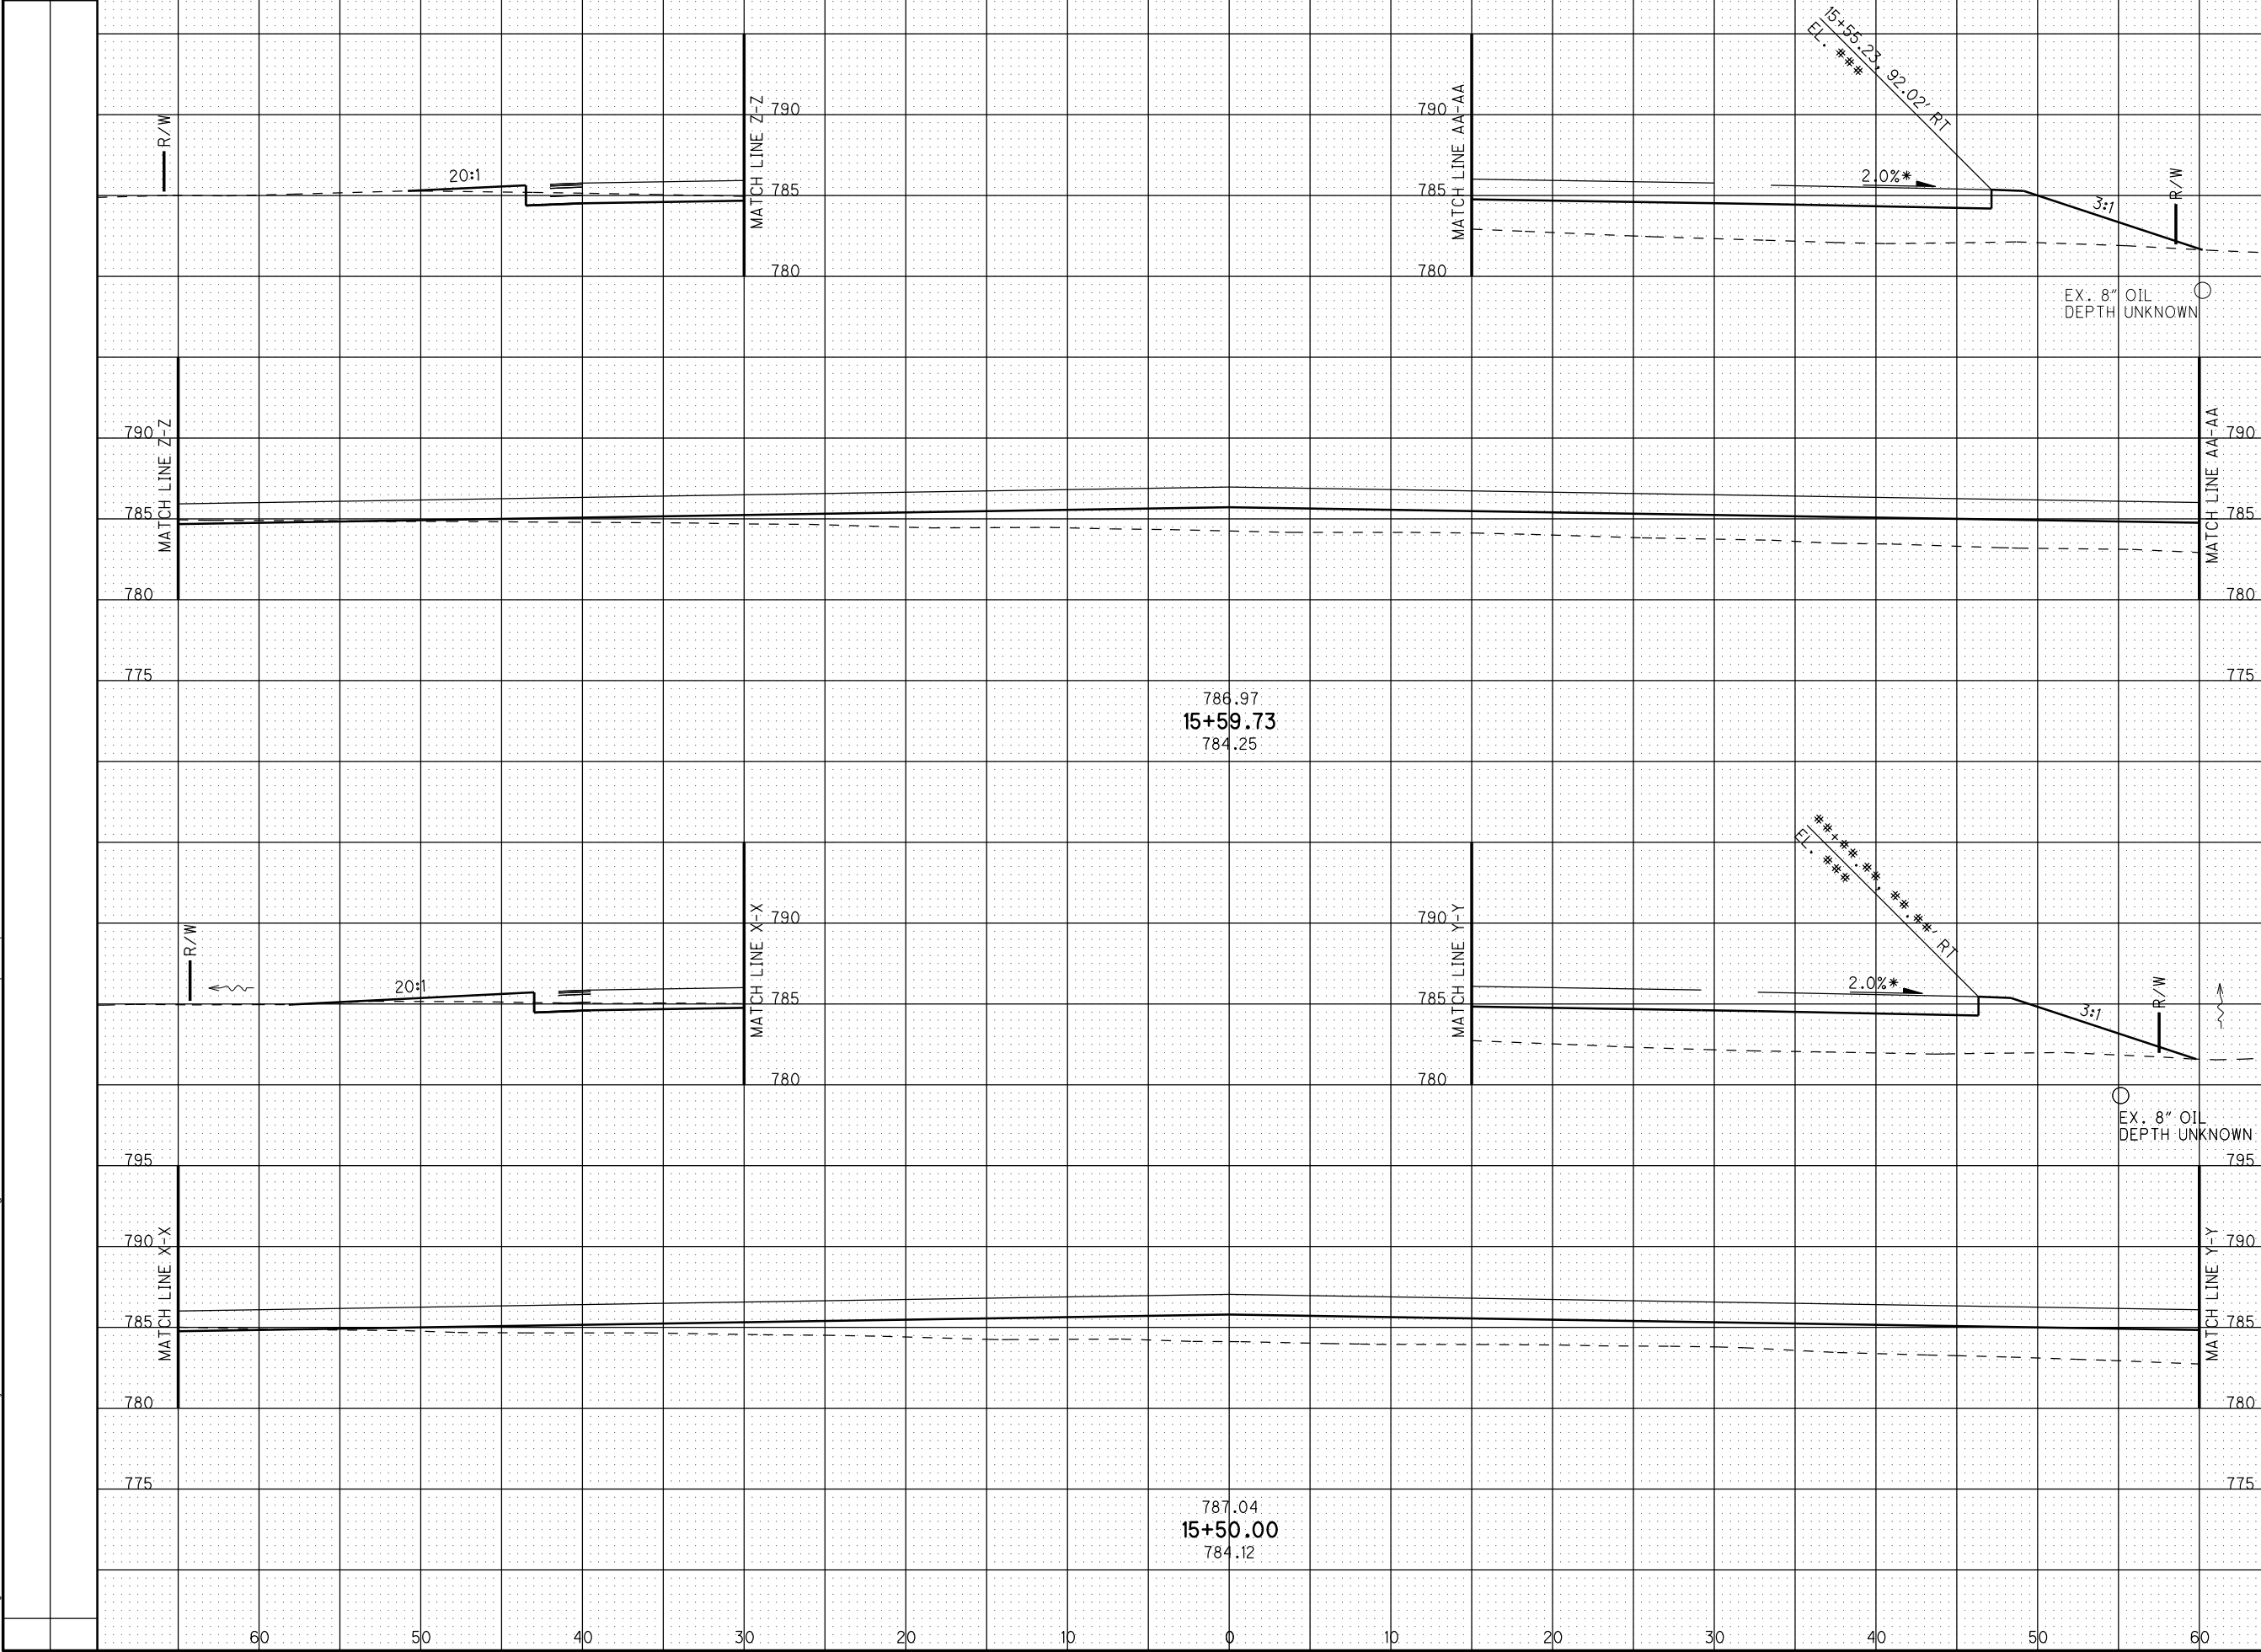

CROSS SECTIONS SERVICE RD.  
STA. 15+50.00 TO STA. 15+59.73

HAN-75-14.39

