
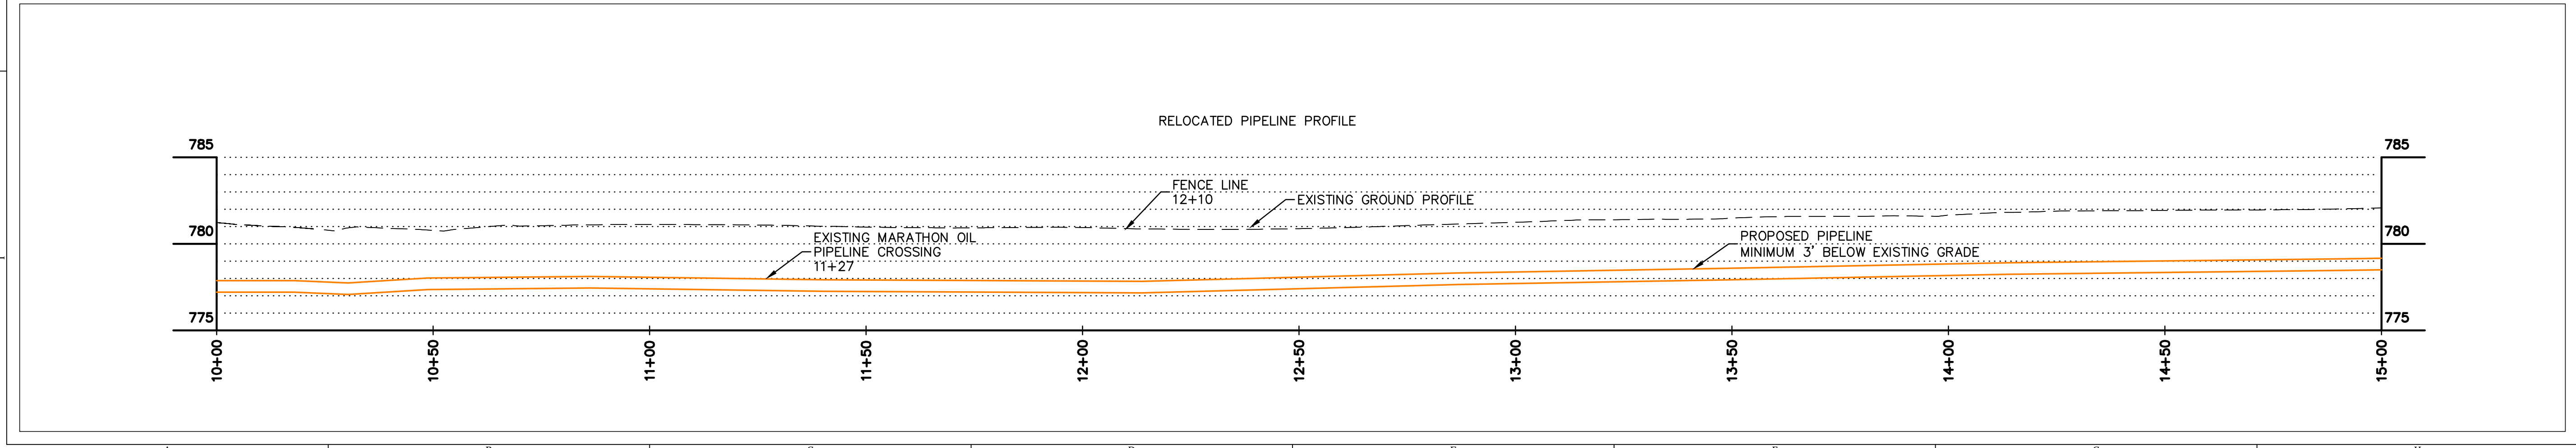


SHEET APPROVALS	
NO.	DATE

CHANGE ORDER SCHEDULE	
#	DESCRIPTION OF CHANGE

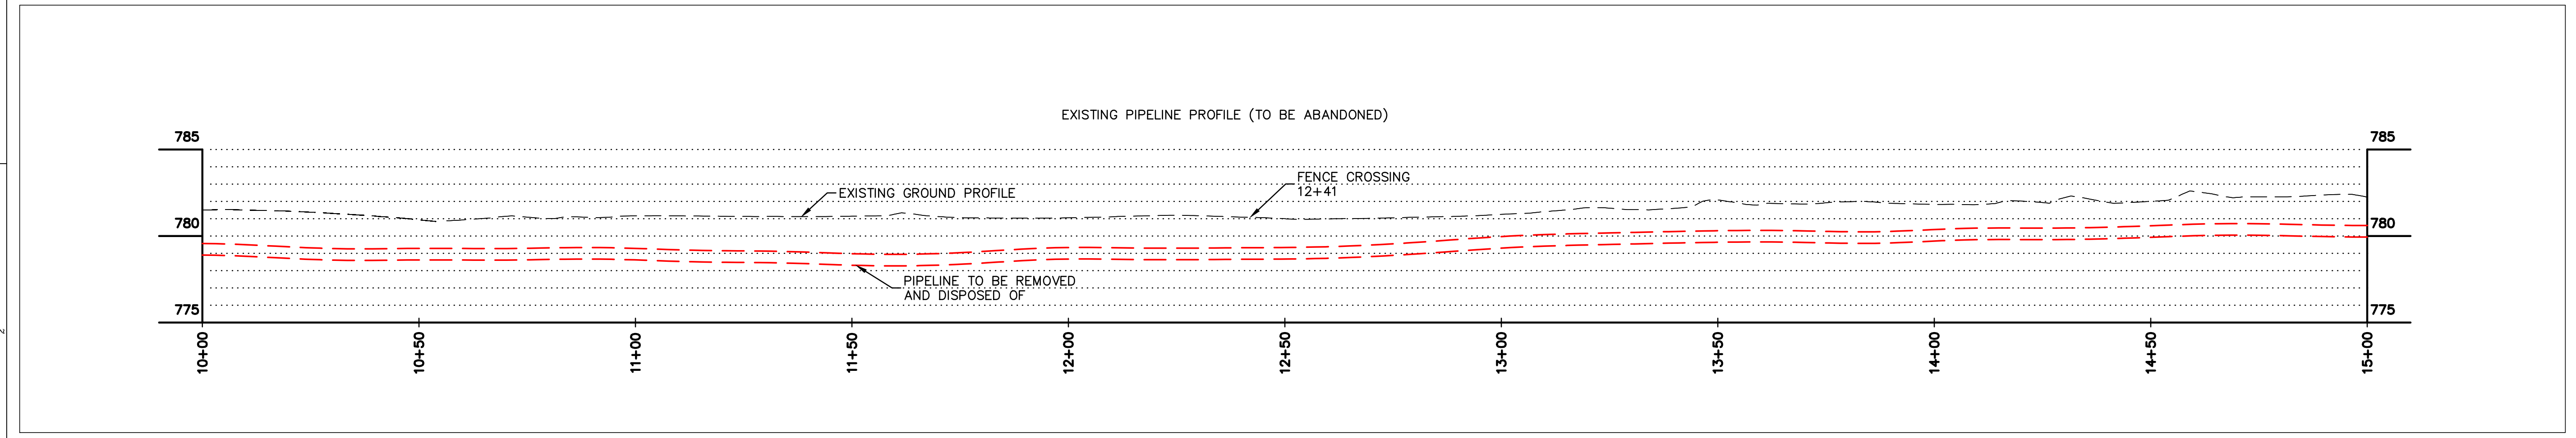

**Utility Technologies Intl. Corporation**  
Total Capabilities in the Pipeline Industry  
4700 Homer Ohio Lane  
Grovesport, OH 43125  
P: 614-482-8080  
F: 614-482-8070  
www.uti-corp.com

**NORTH COAST GAS TRANSMISSION**  
I-75 RELOCATION PROJECT  
FINDLAY, OHIO  
CONSTRUCTION DRAWINGS

DRAWING SET STATUS:

- PRELIMINARY ENGINEERING SET
- AGENCY REVIEW SET
- CONSTRUCTION DOCUMENT SET
- AS-BUILT DOCUMENT SET

DESIGN	DRAFT	CHECK
BJR	BJR	HG

PROJECT NO.: 13-108  
DATE: FEBRUARY 11, 2014  
SCALE:  
HORIZONTAL: 1" = 20'  
VERTICAL: 1" = 5'





SHEET NO.: 6/10

P:\2013\13108\DWG\02-SDV-75 Relocation Layout.dwg Layout:PP 3 by:Brad on 02/11/2014 @ 04:16:00 pm © Utility Technologies International







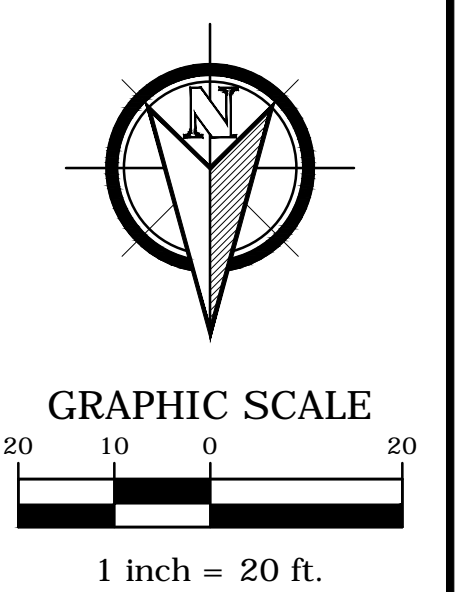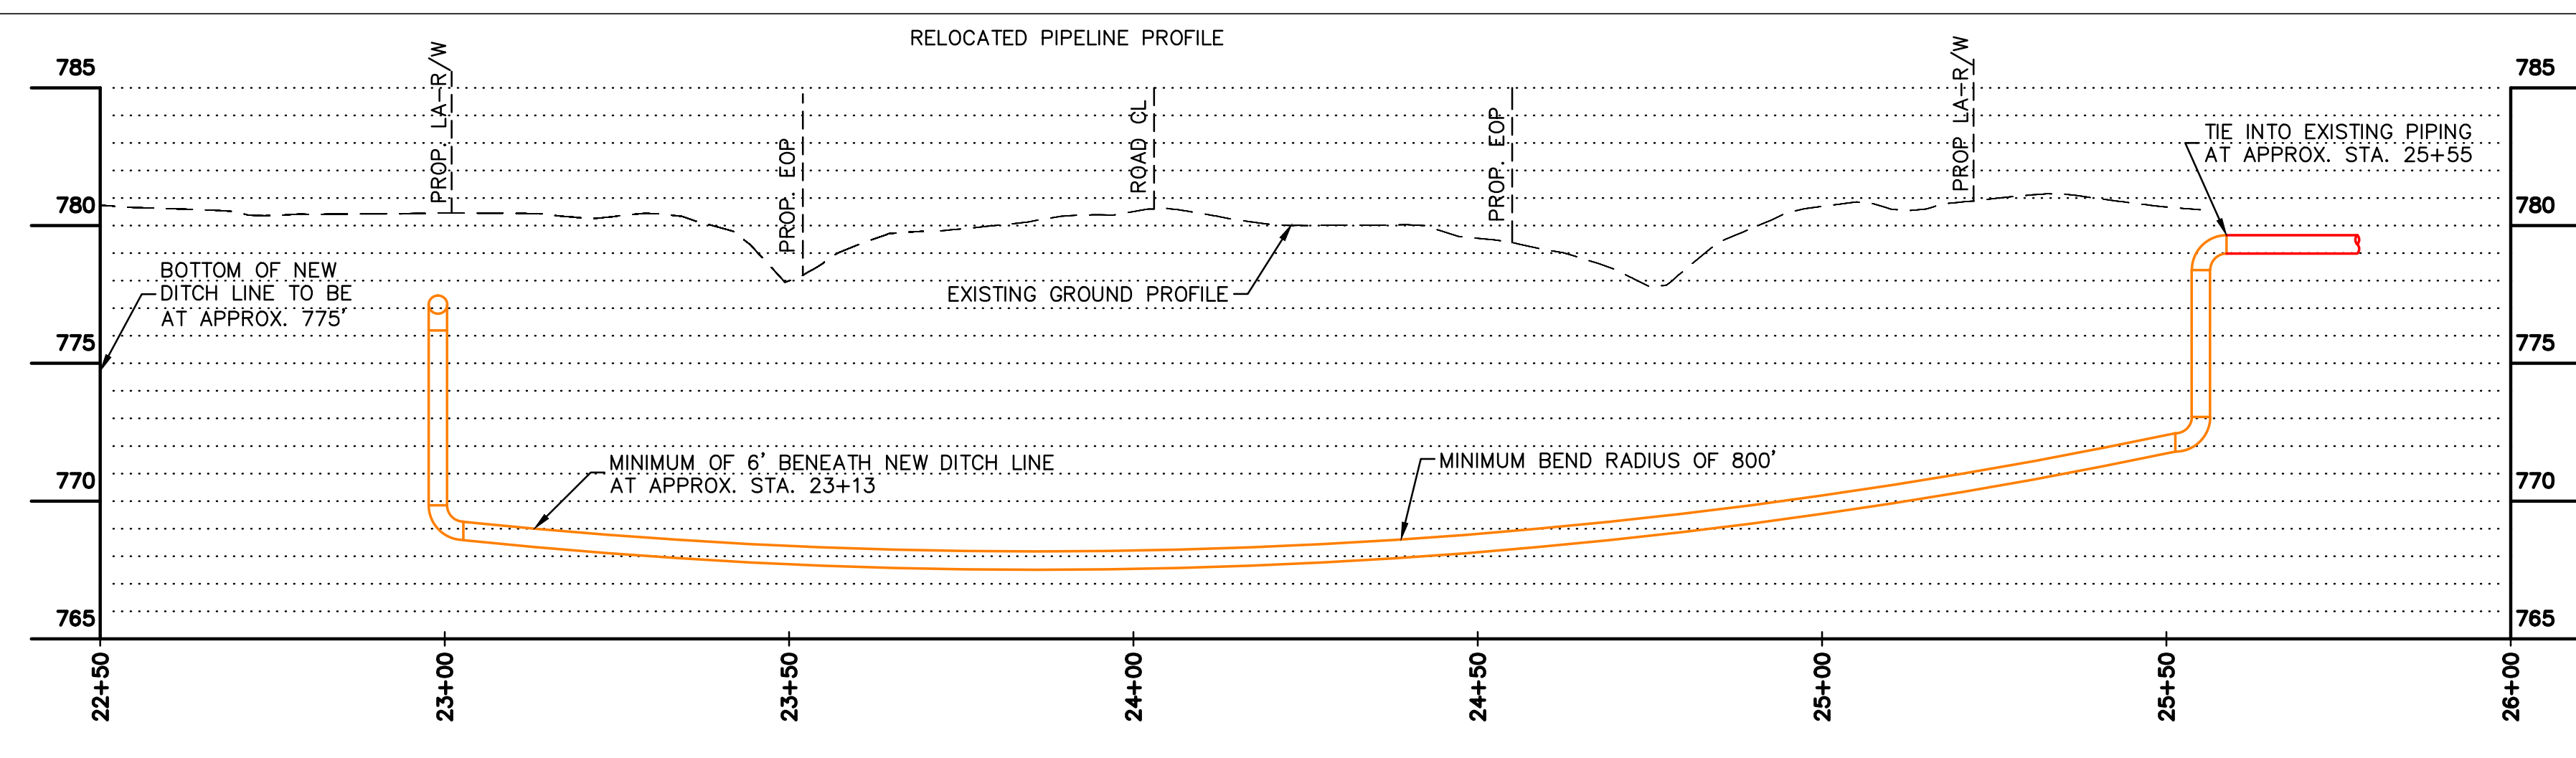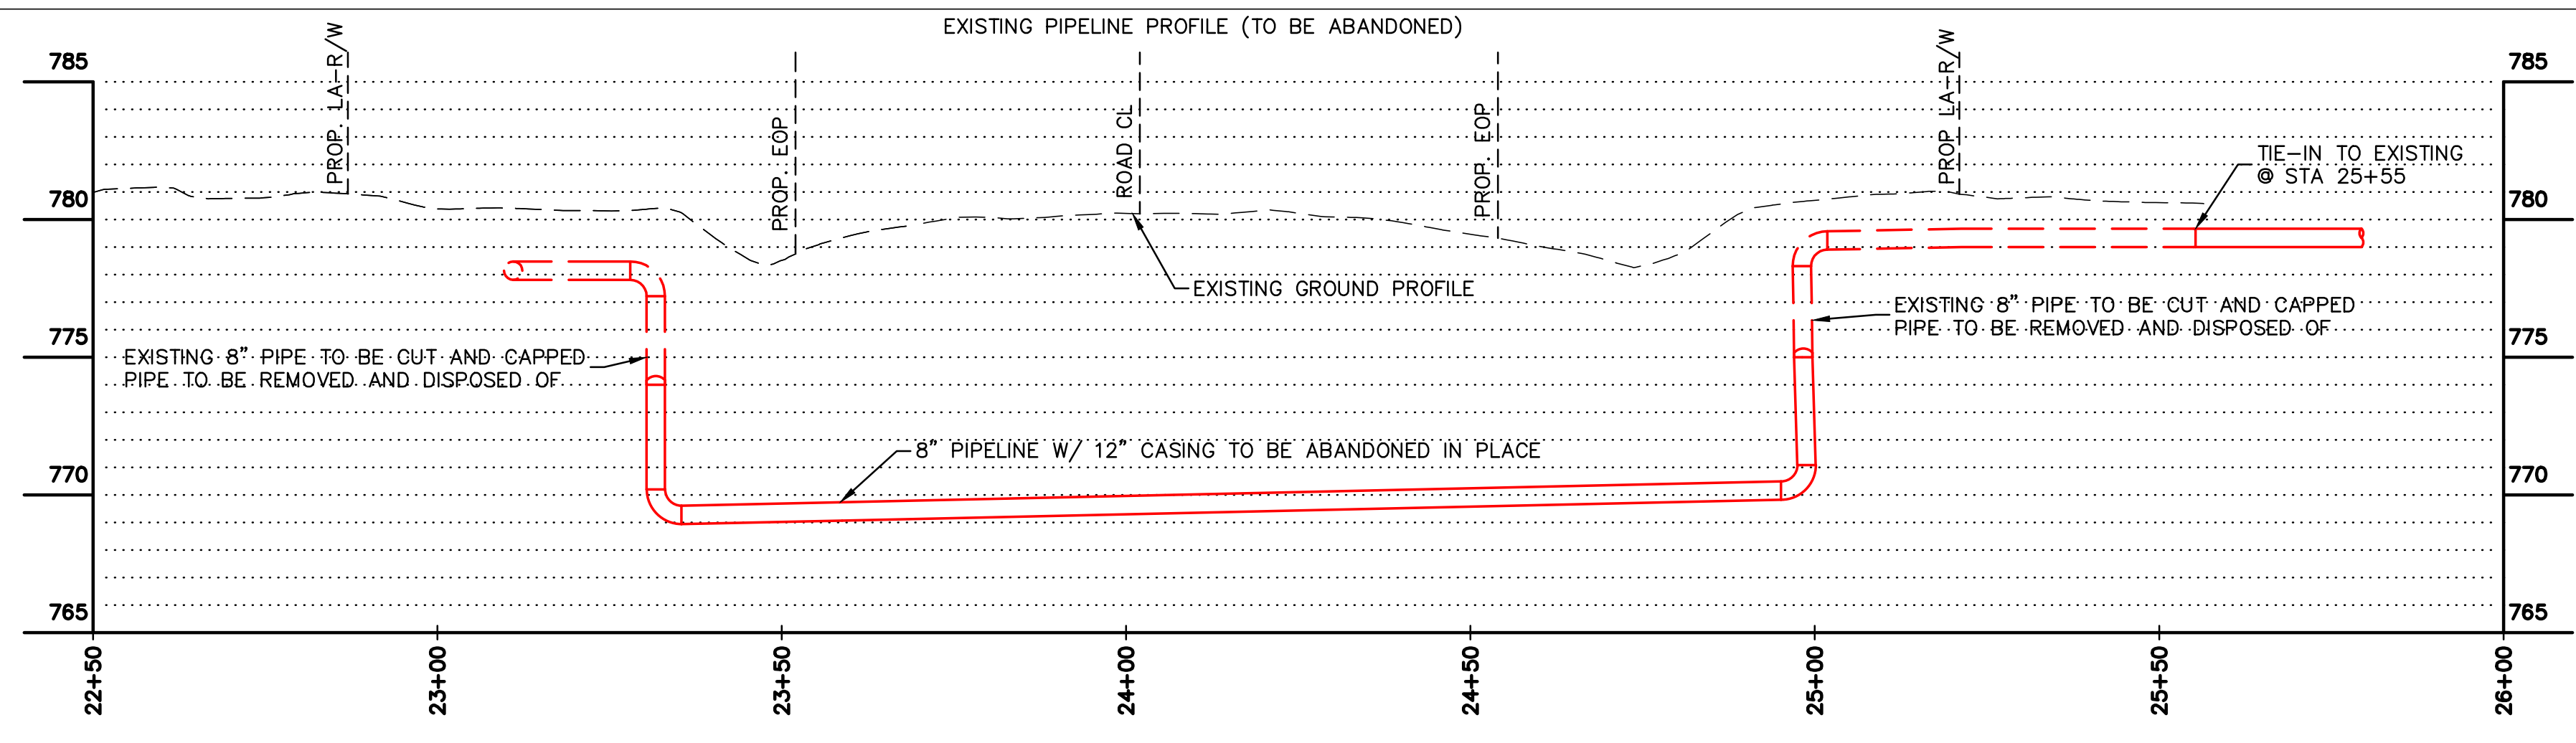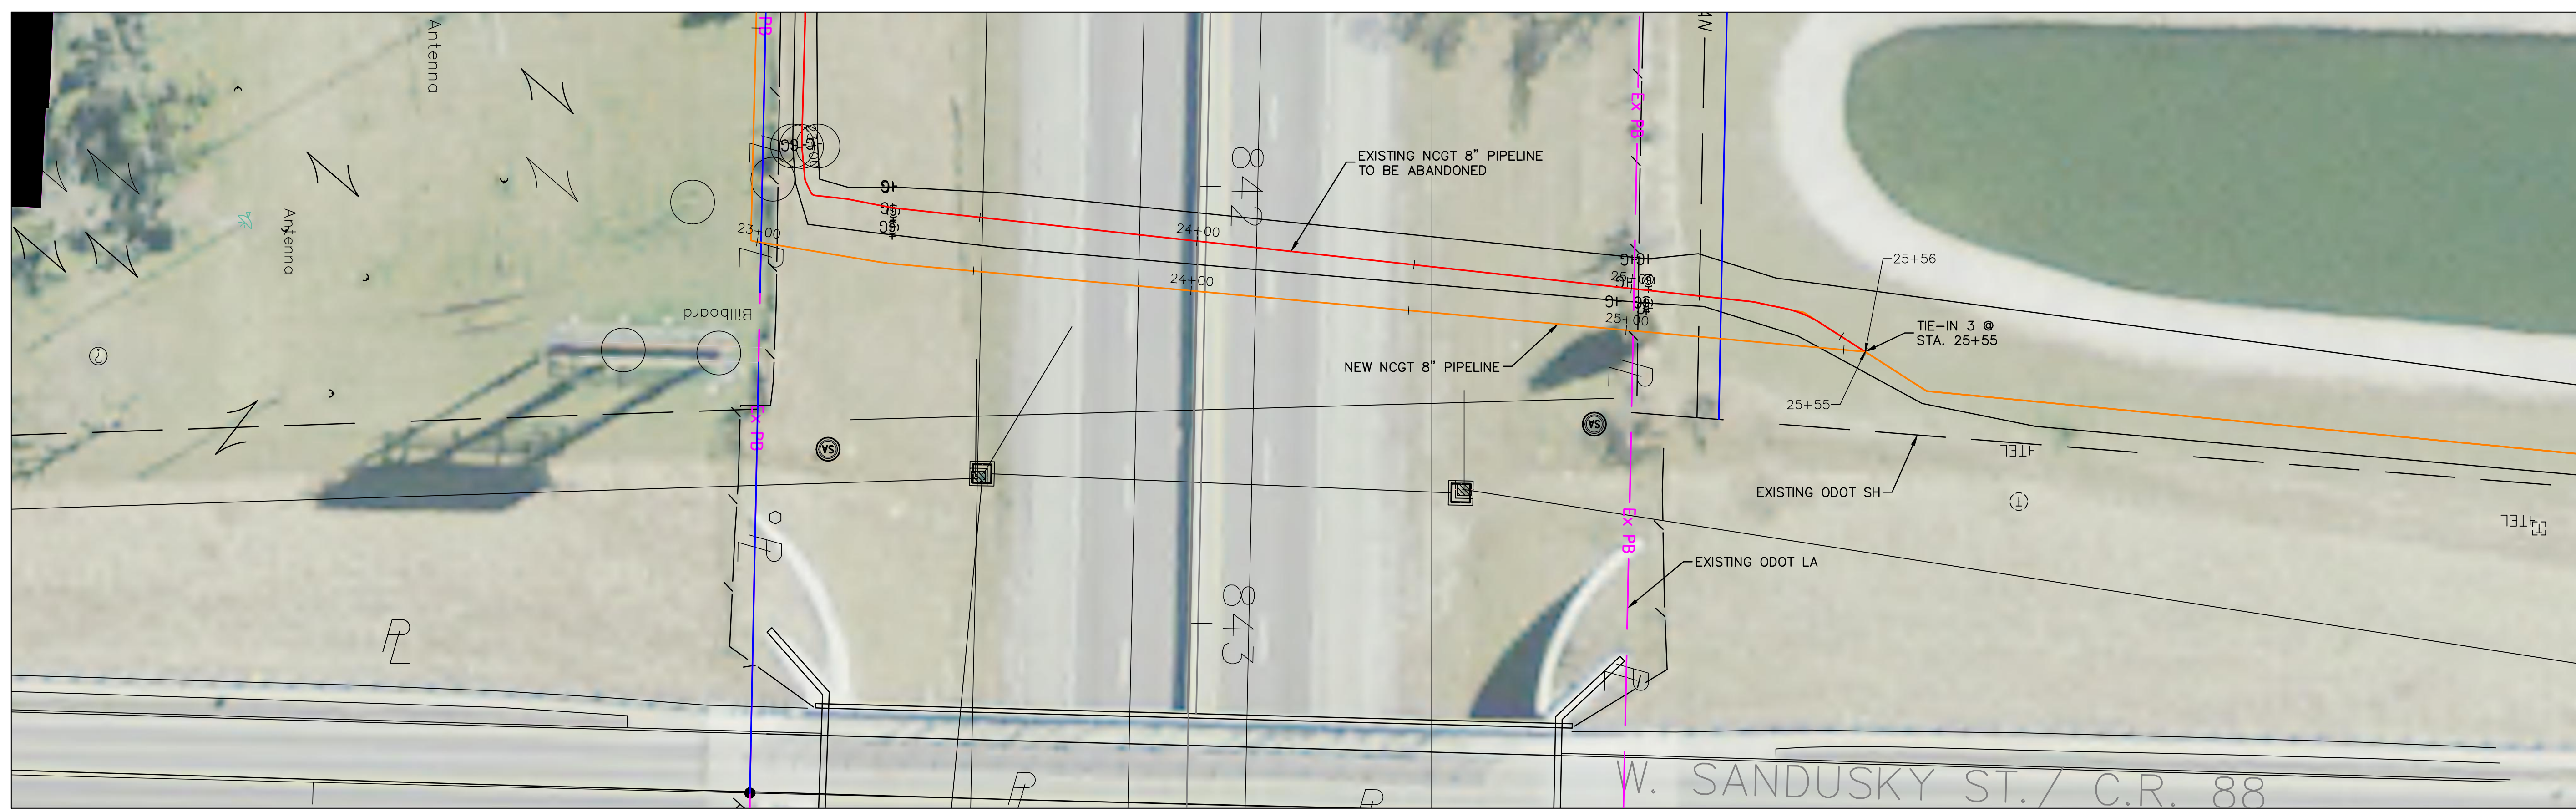

CHANGE ORDER SCHEDULE		
#	DESCRIPTION OF CHANGE	DATE

**Utility Technologies Intl. Corporation**  
 Total Capabilities in the Pipeline Industry  
 4700 Homer Ohio Lane  
 Groveport, OH 43125  
 P: 614-482-8080  
 F: 614-482-8070  
 www.uti-corp.com

**NORTH COAST GAS TRANSMISSION**  
 I-75 RELOCATION PROJECT  
 FINDLAY, OHIO  
 I-75 CROSSING DETAIL

DRAWING SET STATUS:


- PRELIMINARY ENGINEERING SET
- AGENCY REVIEW SET
- CONSTRUCTION DOCUMENT SET
- AS-BUILT DOCUMENT SET

DESIGN	DRAFT	CHECK
BJR	BJR	HG


PROJECT NO.: 13-108  
 DATE: FEBRUARY 11, 2014  
 SCALE:  
 HORIZONTAL: 1" = 20'  
 VERTICAL: 1" = 5'

SHEET NO.: 9/10


P:\2013\108\DWG\02-SDV-75 Relocation Layout.dwg Layout:PP 6 by:Brad on 02/11/2014 @ 04:26:09 pm © Utility Technologies International

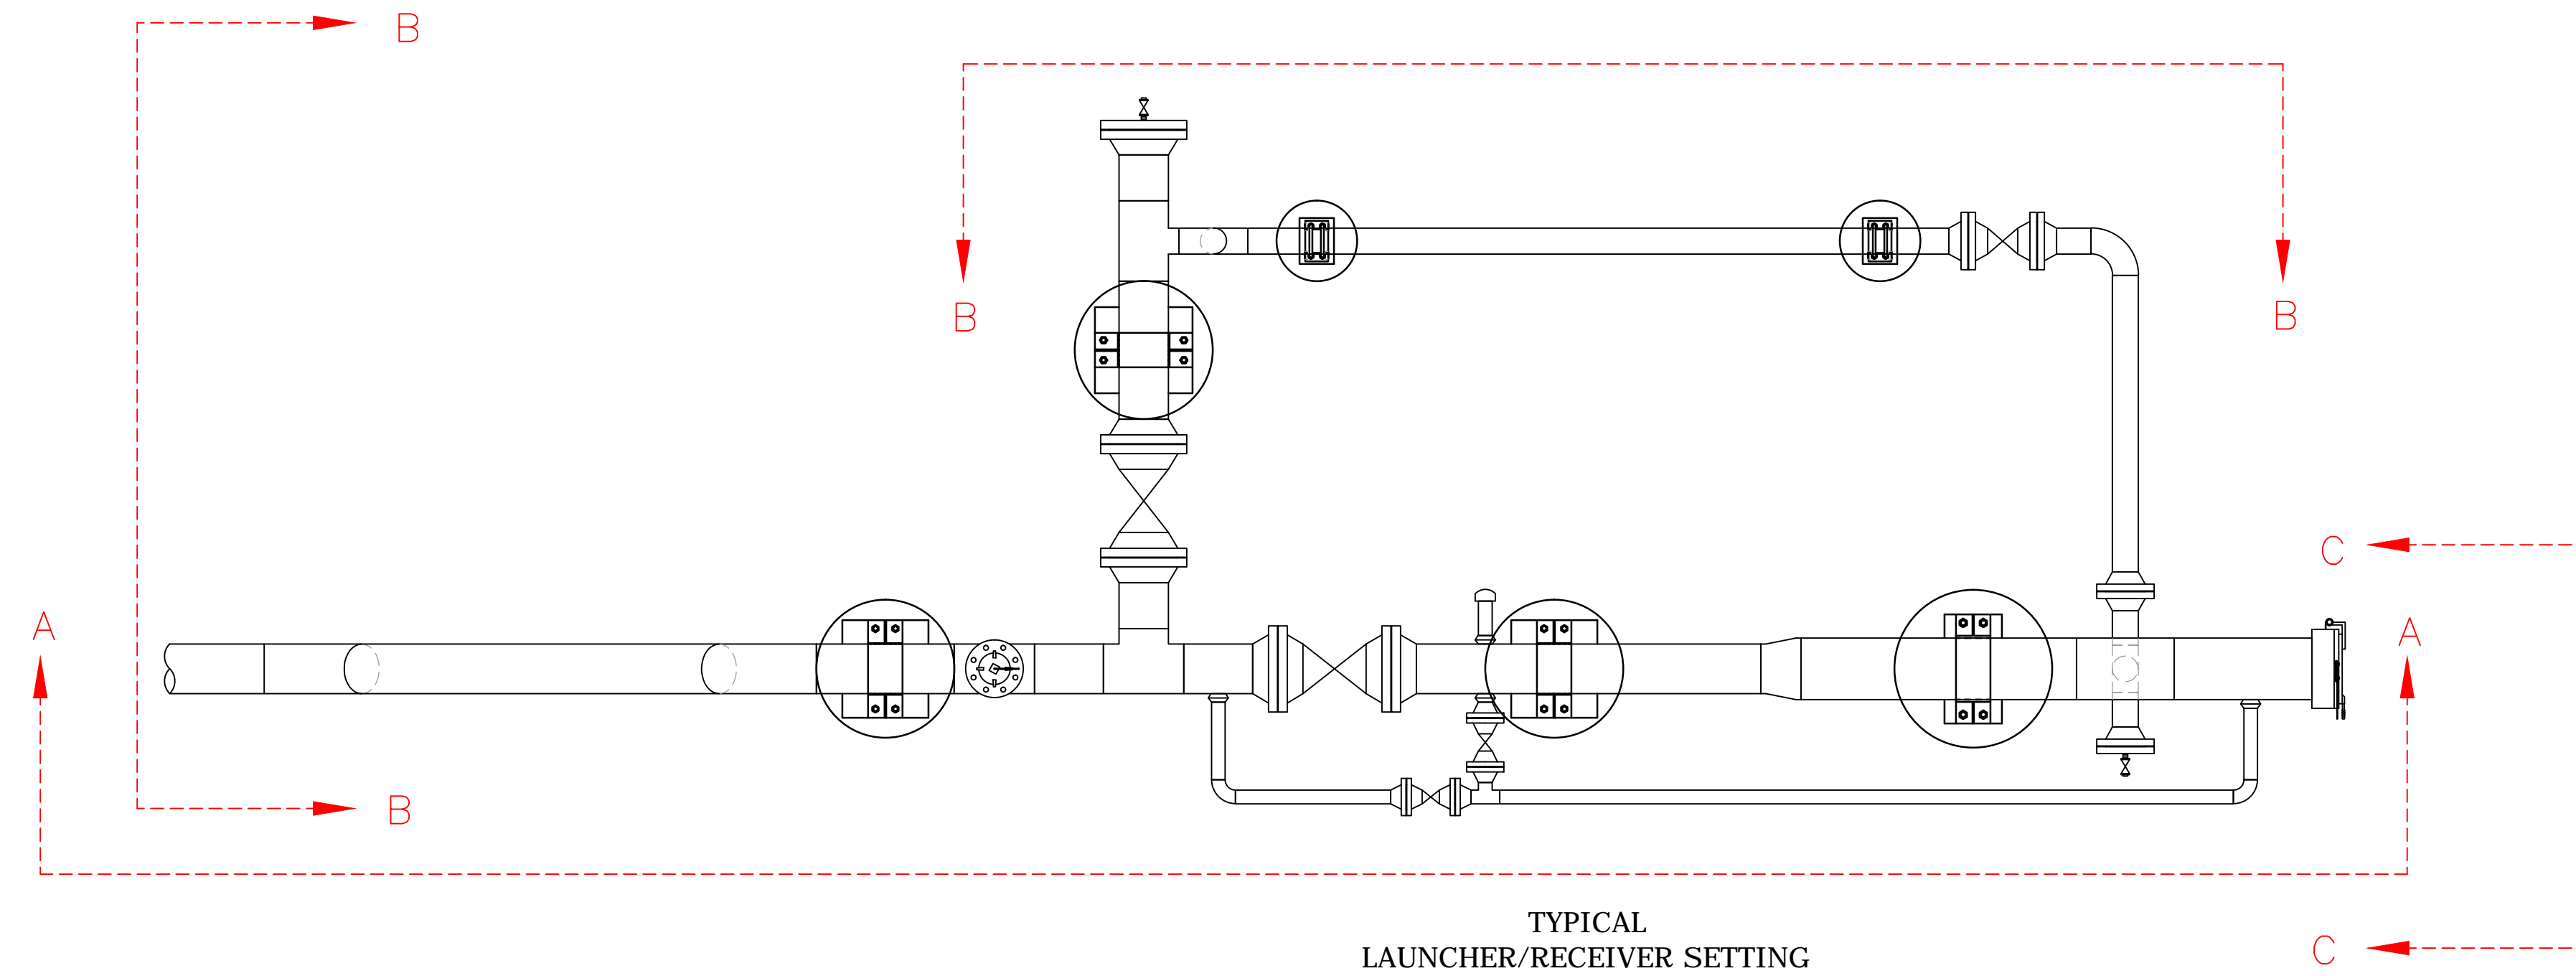


TYPICAL LAUNCHER/RECEIVER SETTING  
SCALE 1" = 2'

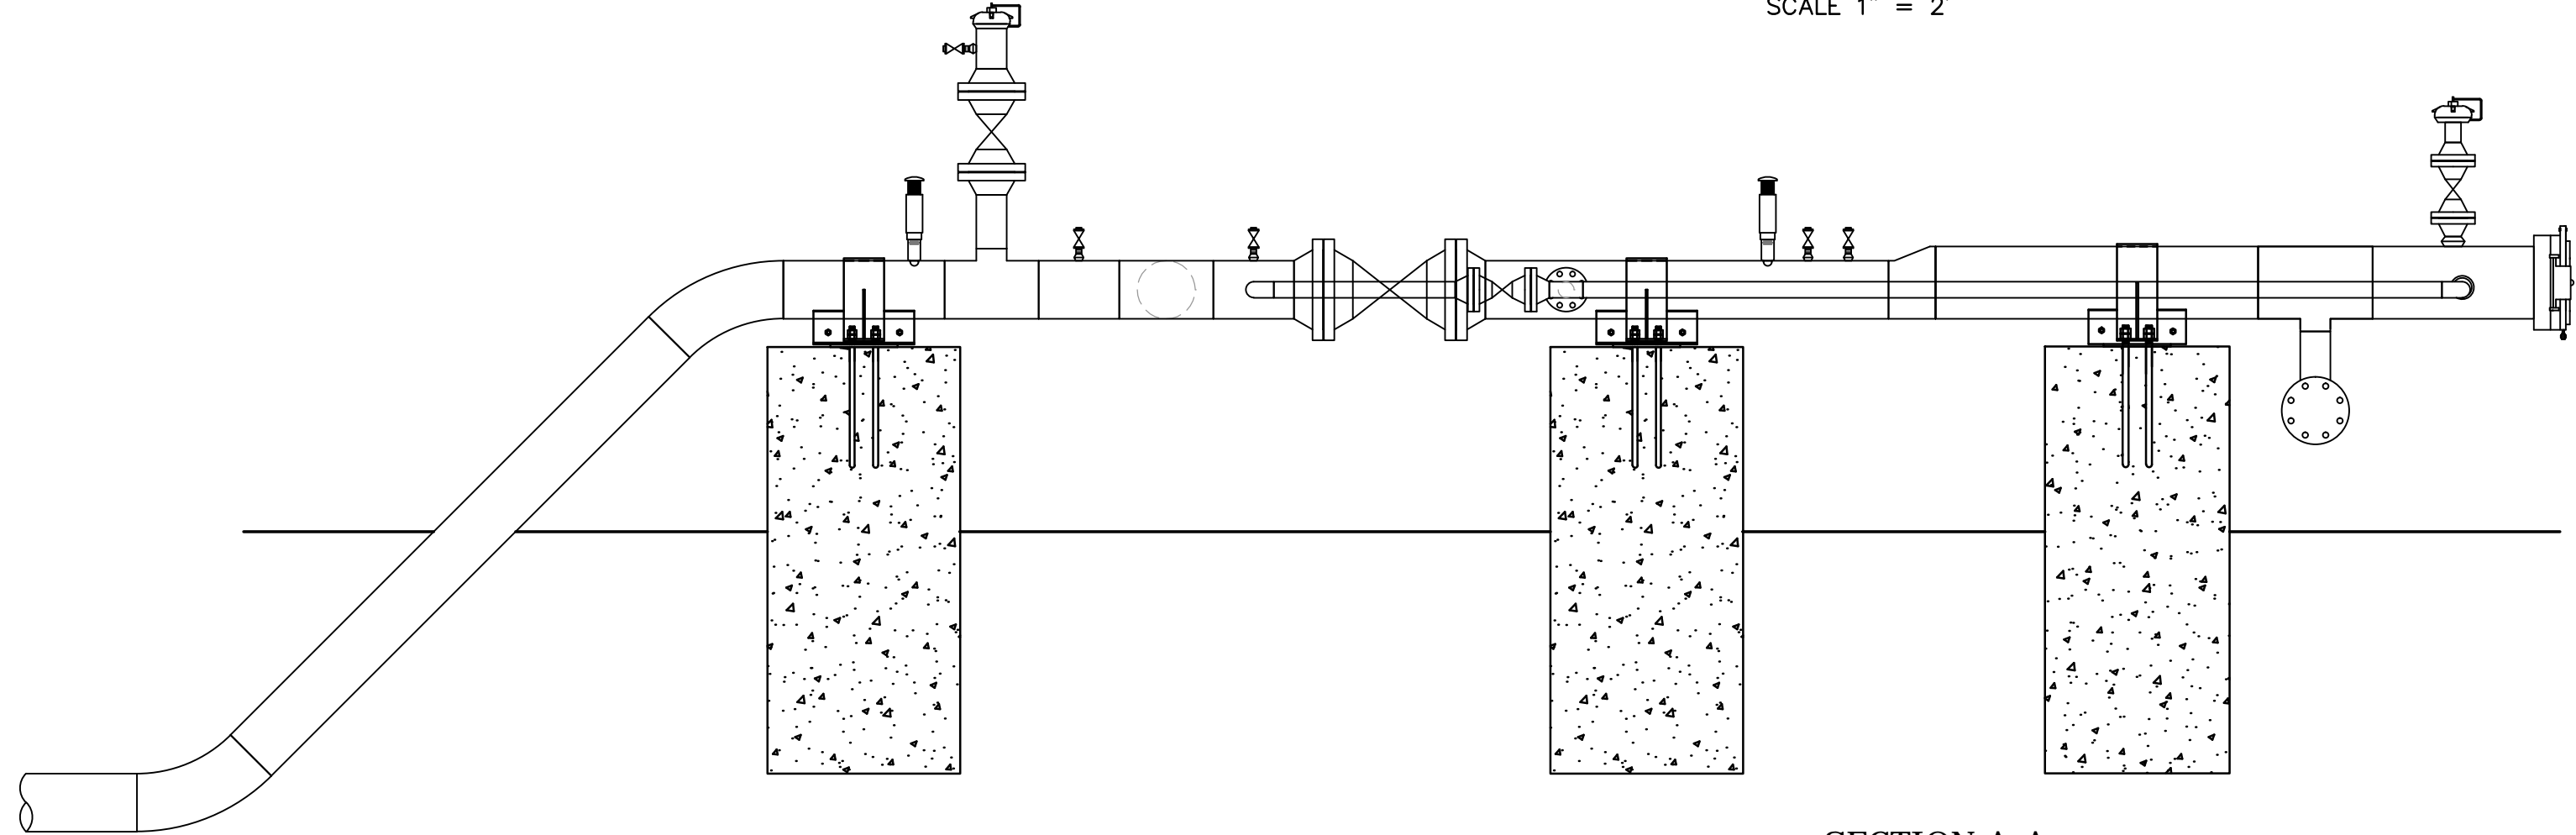


SECTION A-A  
SCALE 1" = 2'

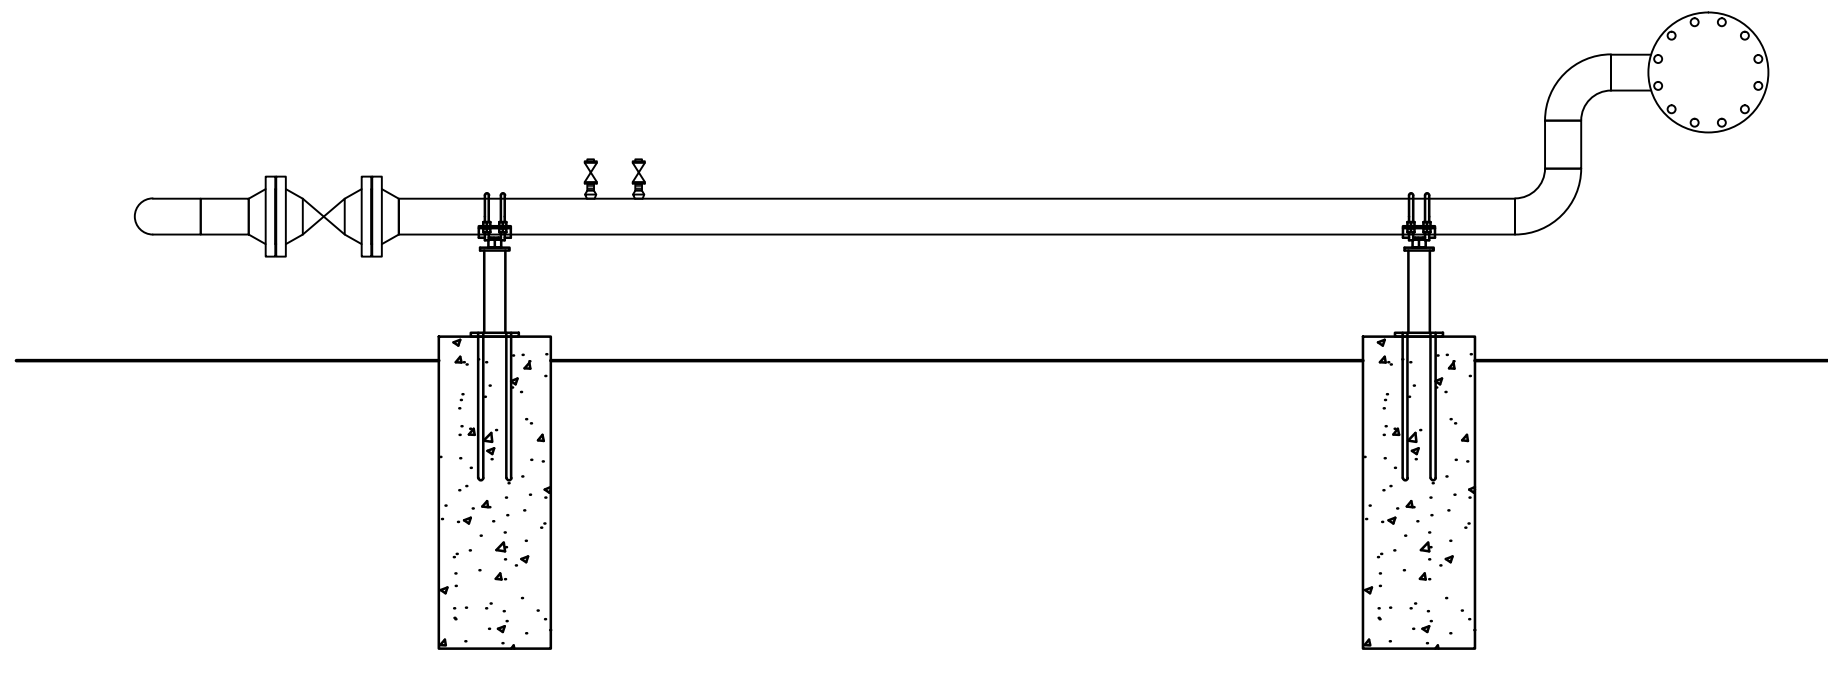


SECTION B-B  
SCALE 1" = 2'

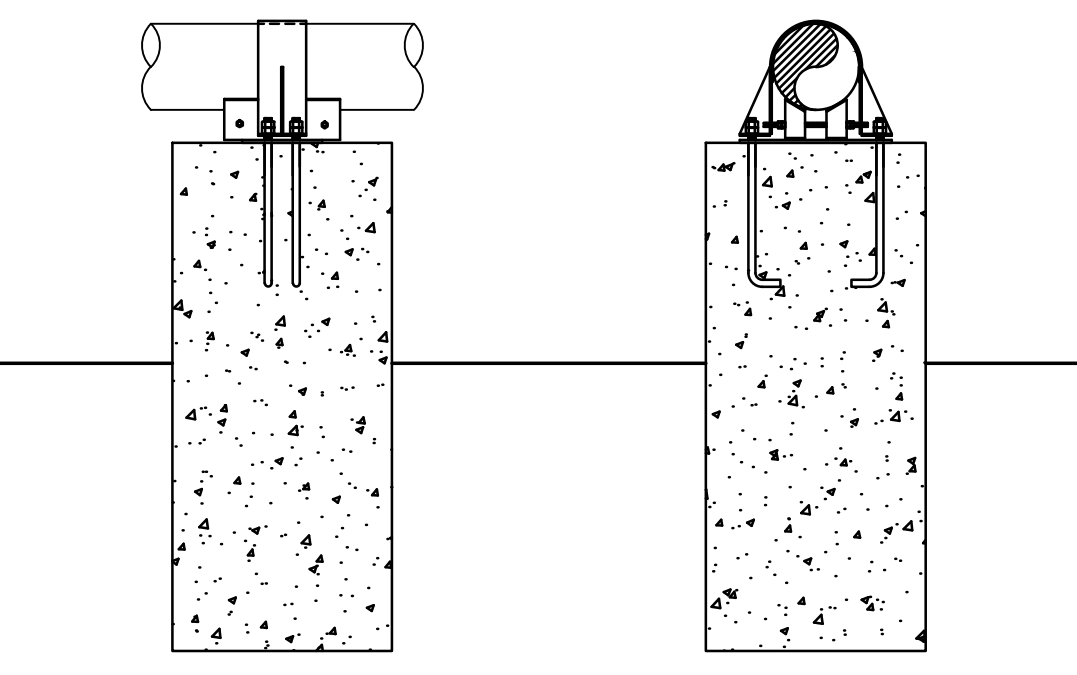


8" SUPPORT  
TYP. OF 3

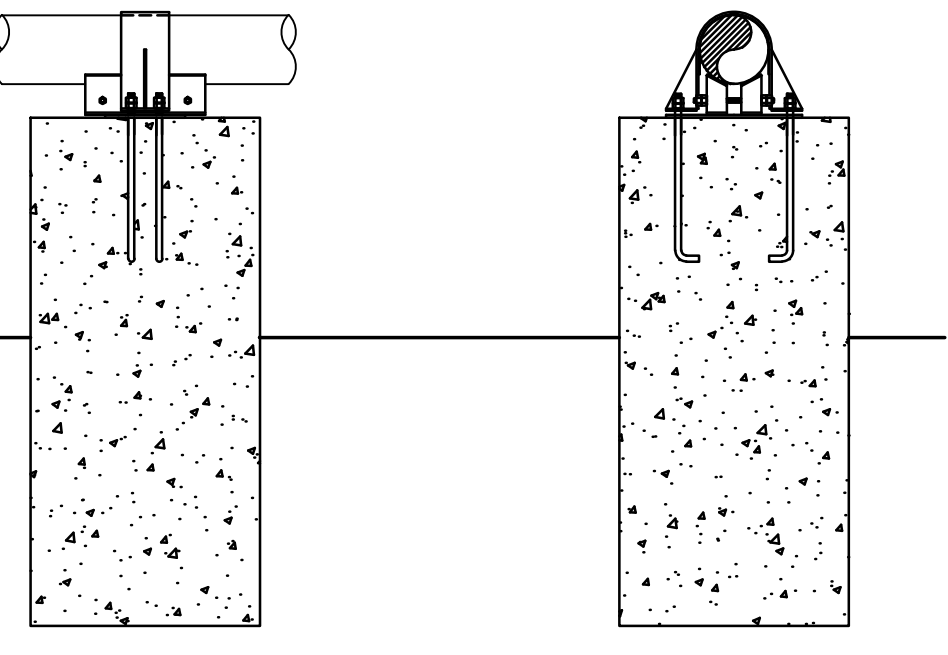


10" SUPPORT  
TYP. OF 1

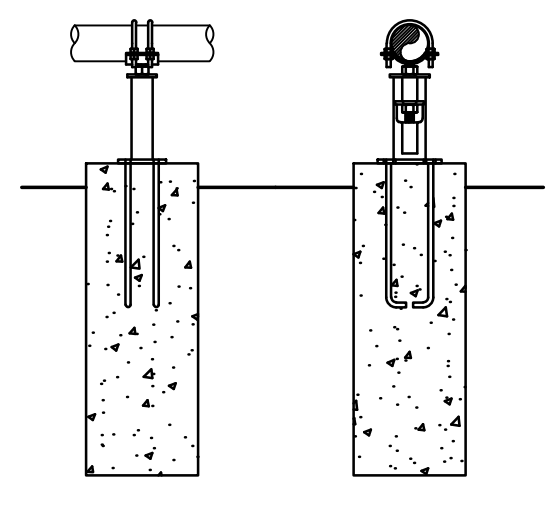


4" SUPPORT  
TYP. OF 1

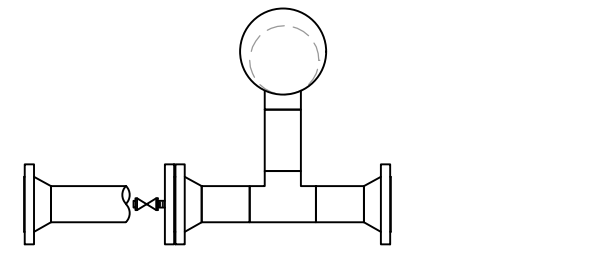

SECTION C-C  
SCALE 1" = 2'

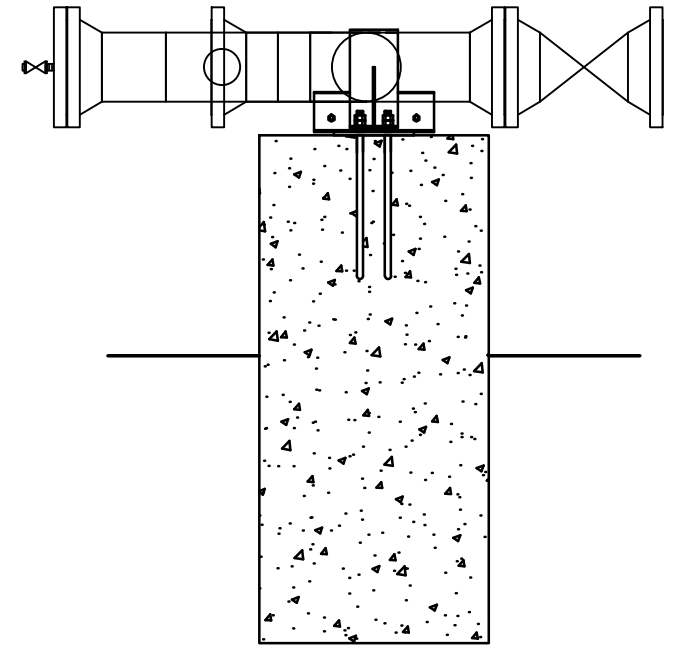

SECTION D-D  
SCALE 1" = 2'

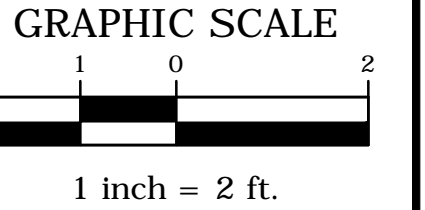

CHANGE ORDER SCHEDULE		
SHEET APPROVALS	DESCRIPTION OF CHANGE	
NO.	BY	DATE

**Utility Technologies Intl. Corporation**  
Total Capabilities in the Pipeline Industry  
4700 Homer Ohio Lane  
Groveport, OH 43125  
P: 614-482-8080  
F: 614-482-8070  
www.uti-corp.com

NORTH COAST GAS TRANSMISSION  
I-75 RELOCATION PROJECT  
FINDLAY, OHIO  
DETAIL SHEET

DRAWING SET STATUS:		
<input type="checkbox"/>	PRELIMINARY ENGINEERING SET	
<input type="checkbox"/>	AGENCY REVIEW SET	
<input type="checkbox"/>	CONSTRUCTION DOCUMENT SET	
<input type="checkbox"/>	AS-BUILT DOCUMENT SET	
DESIGN	DRAFT	CHECK
BJR	BJR	HG
PROJECT NO.: 13-108		
DATE: FEBRUARY 11, 2014		
SCALE:		
HORIZONTAL: 1" = 2'		
VERTICAL: 1" = N/A		
SHEET NO.: 10/10		

P:\2013\13108\DWG\02-SDV-75 Relocation Layout.dwg Details by: Brad on 02/11/2014 @ 04:27:14 pm ~ © Utility Technologies International