



FED. RD. DIST. NO.	STATE	FEDAID PROJECT	FISCAL YEAR
10	OHIO		1932

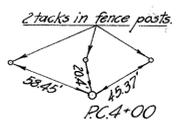


S.H.(I.C.H.) 548 Sec. E-1 Bridge.
 HARRISON COUNTY.
 Right of Way Plan
 Scale 1"=100'

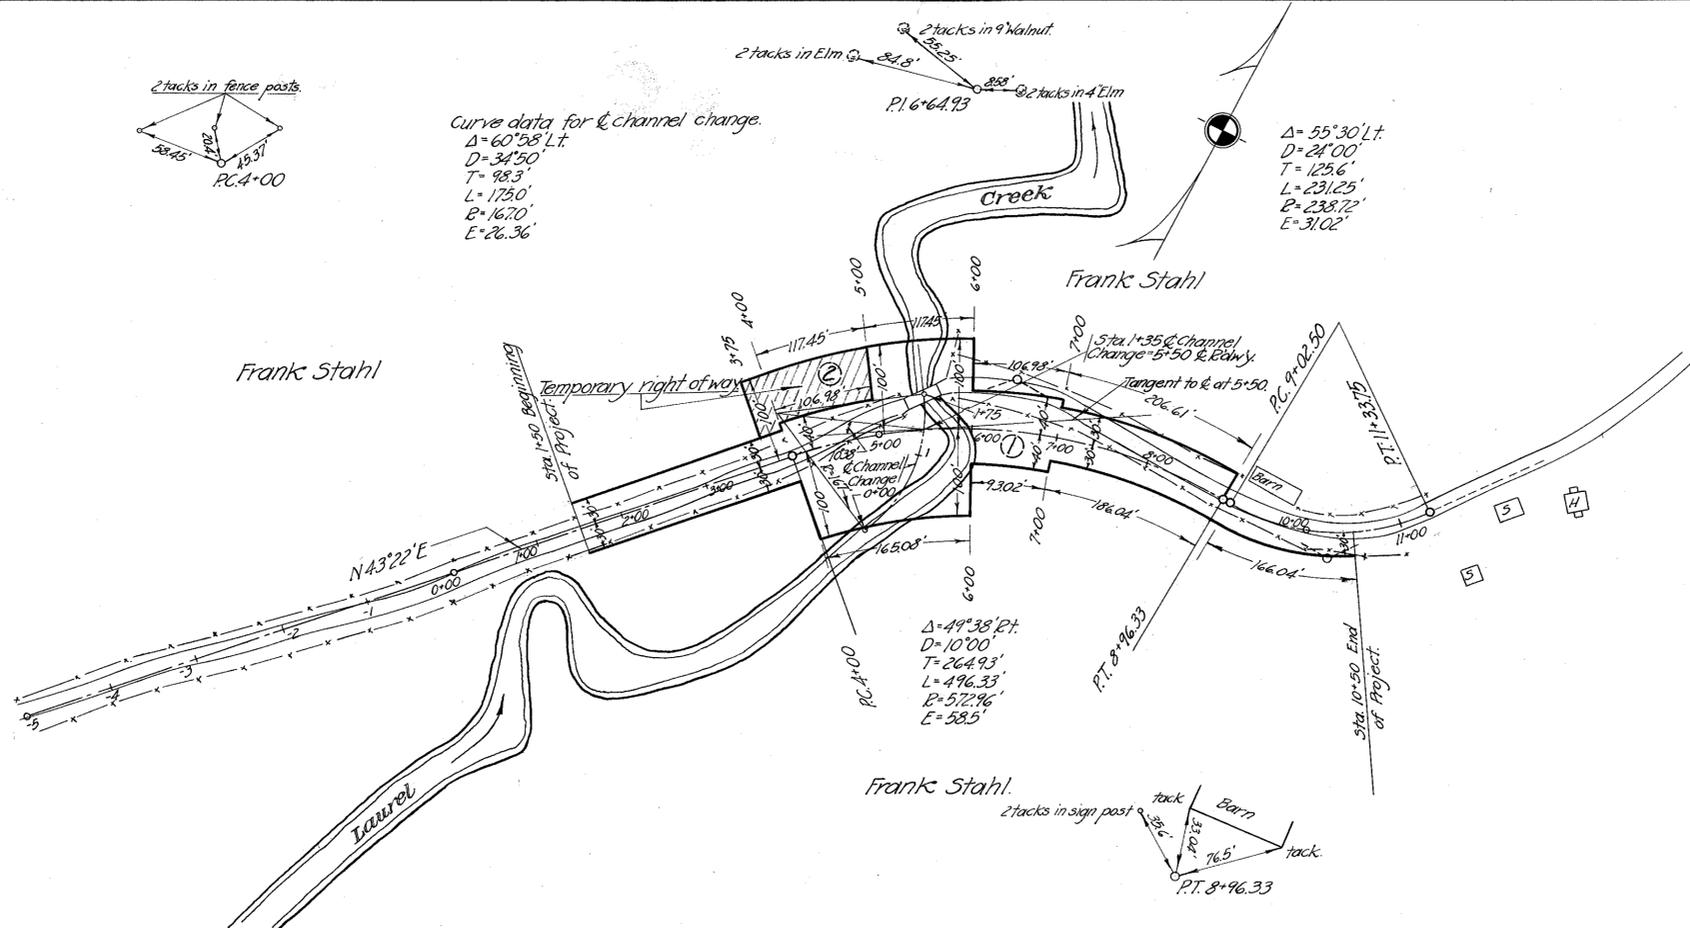

Curve data for channel change.
 $\Delta = 60^{\circ}58' \text{ Lt.}$
 $D = 34'50''$
 $T = 98.3'$
 $L = 175.0'$
 $E = 16.70'$
 $E = 26.36'$

$\Delta = 55^{\circ}30' \text{ Lt.}$
 $D = 24'00''$
 $T = 125.6'$
 $L = 231.25'$
 $E = 238.72'$
 $E = 31.02'$

$\Delta = 49^{\circ}38' \text{ Rt.}$
 $D = 10'00''$
 $T = 26.493'$
 $L = 496.33'$
 $E = 572.96'$
 $E = 585'$

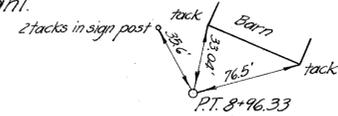

PARCELS NO. 1&2
 Frank S. Stahl R.R. No. 2
 Uhrichsville, Ohio.
 The Union Bank, Uhrichsville, O.
 Mortgagee.