


I:\Projects\ODOT STW Bridge GES\Task Orders\ODOT County Bridge Program\Documents\Package 1\SFN 3942562\Roadway\Sheets\97114GP001.dwg User: Philip, Matt 3-Feb-14 7:28 AM


BENCHMARK DATA:
 IN POLE AT STATION 3+70.65, 26.78' LT.
 ELEV. 948.563

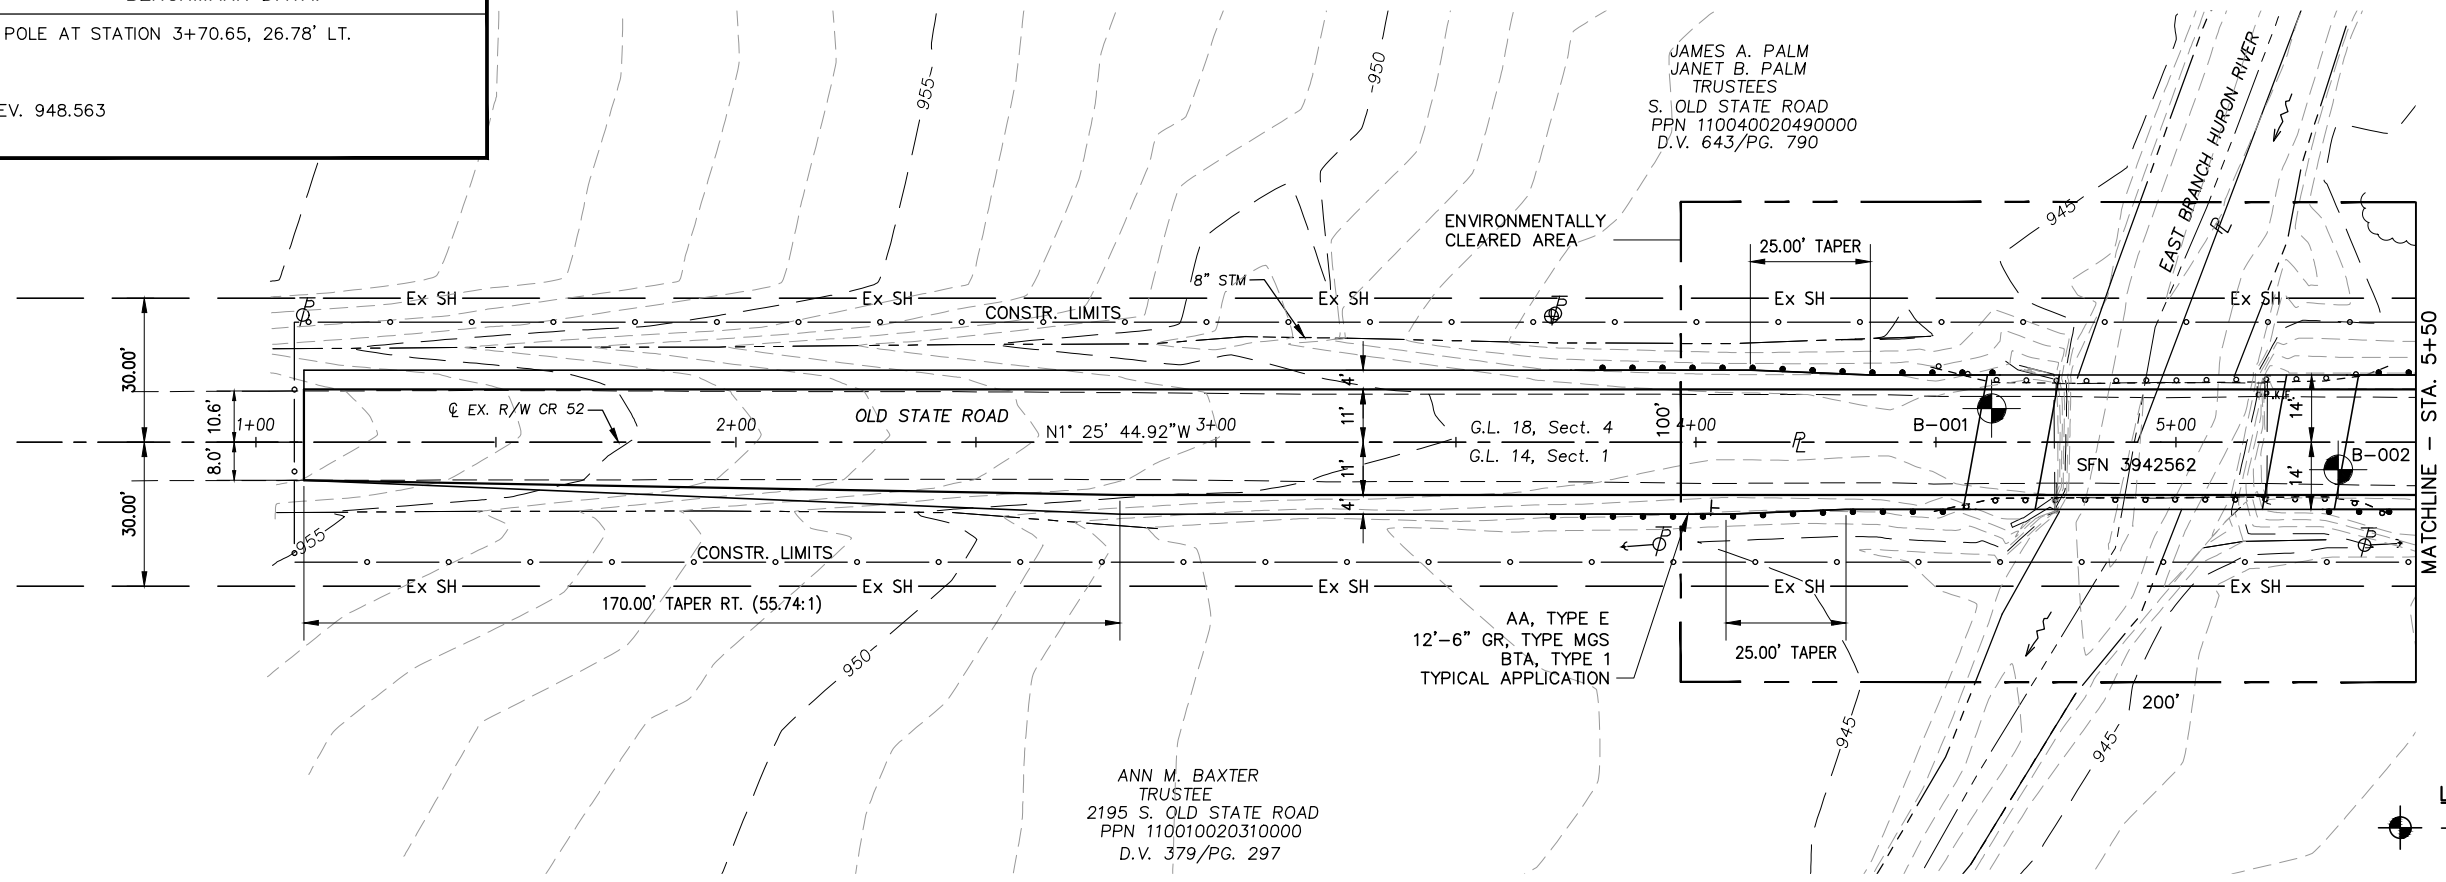


PLAN

LEGEND:
 - SOIL BORING LOCATION

NOTE:
 THIS PLAN IS FOR INFORMATIONAL PURPOSES ONLY. FINAL HORIZONTAL AND VERTICAL ALIGNMENTS AND WORK LIMITS WILL BE DETERMINED BY THE DBT.

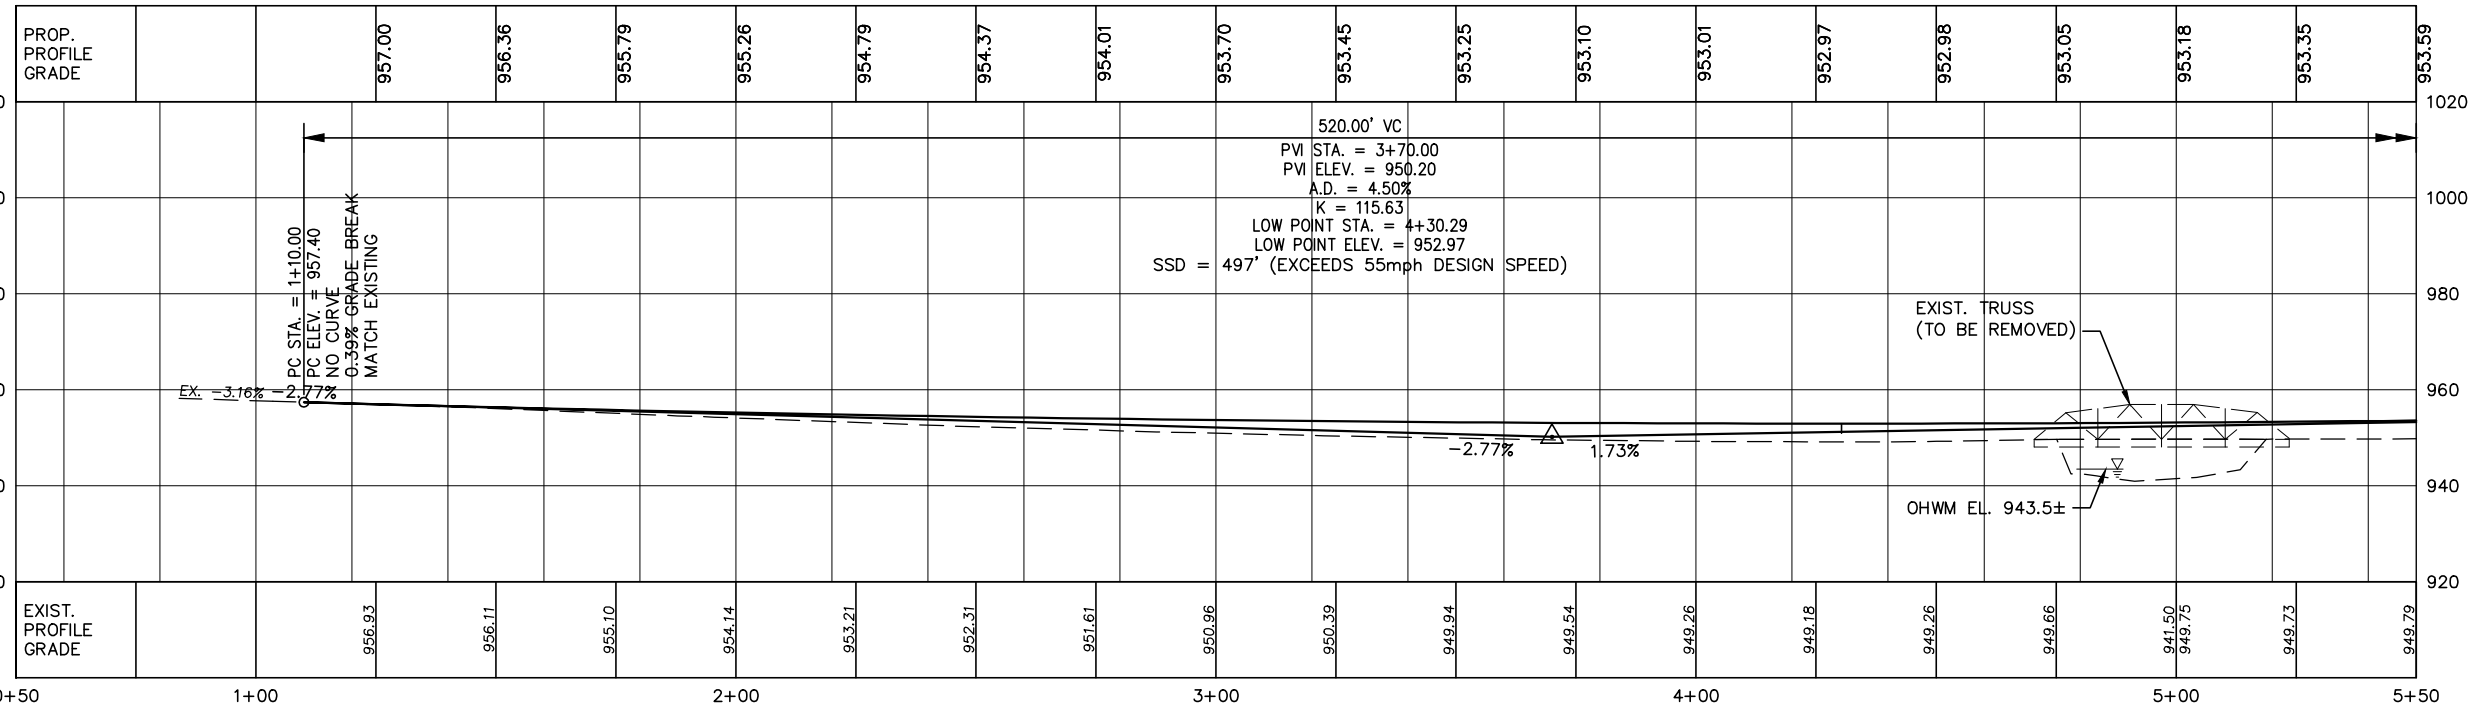

PROFILE

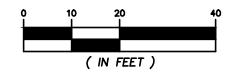

URS
 Cleveland
 Akron
 Columbus
 564 White Pond Drive, Akron, Ohio 44320-1100
 PHONE: (330) 836-9111 FAX: 330-836-9115

DESIGNED	MEP	CHECKED	FR
DRAWN	MEP	REVISED	
REVIEWED	TES	DATE	1/10/13
STRUCTURE FILE NUMBER	3942562		

PLAN AND PROFILE
 CR 52 (OLD STATE STREET) OVER EAST BRANCH HURON RIVER

PID No. 97114
HUR-CR 52-01.57

1 / 2

1
2

I:\Projects\ODOT STW Bridge GES\Task Orders\ODOT County Bridge Program\Documents\Package 1\SFN_3942562\Roadway\Sheets\97114GP001.dwg User: Philips, Matt 3-Feb-14 7:28 AM

BENCHMARK DATA:
 IN POLE AT STATION 3+70.65, 26.78' LT.
 ELEV. 948.563


URS
 Cleveland Columbus
 Akron
 564 White Pond Drive, Akron, Ohio 44320-1100
 PHONE: (330) 836-9111 FAX: 330-836-9115

DATE: 1/10/13
 REVIEWED: TES
 STRUCTURE FILE NUMBER: 3942562

PLAN AND PROFILE
 CR 52 (OLD STATE STREET) OVER EAST BRANCH HURON RIVER


PID No. 97114
HUR-CR 52-01.57

2 / 2
 2
 2

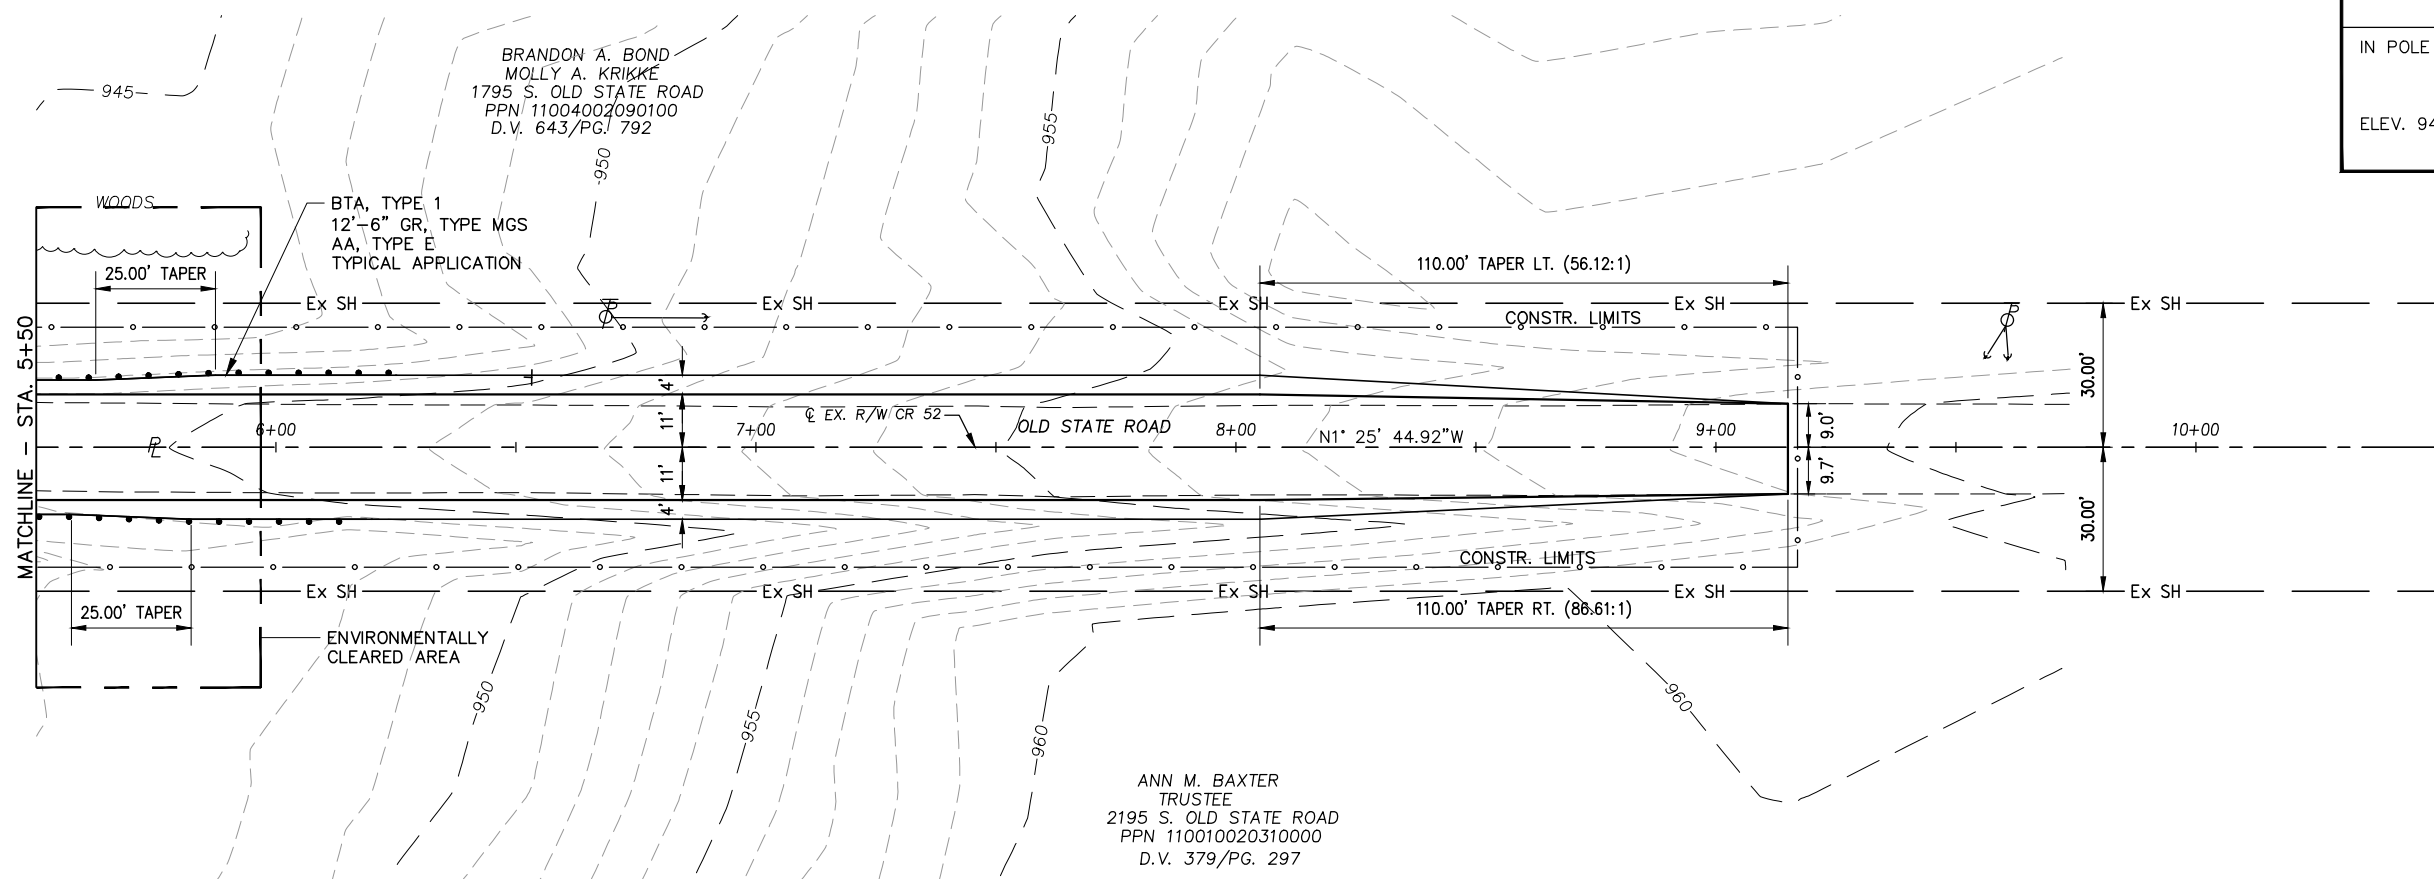

PLAN

NOTE:
 THIS PLAN IS FOR INFORMATIONAL PURPOSES ONLY. FINAL HORIZONTAL AND VERTICAL ALIGNMENTS AND WORK LIMITS WILL BE DETERMINED BY THE DBT.

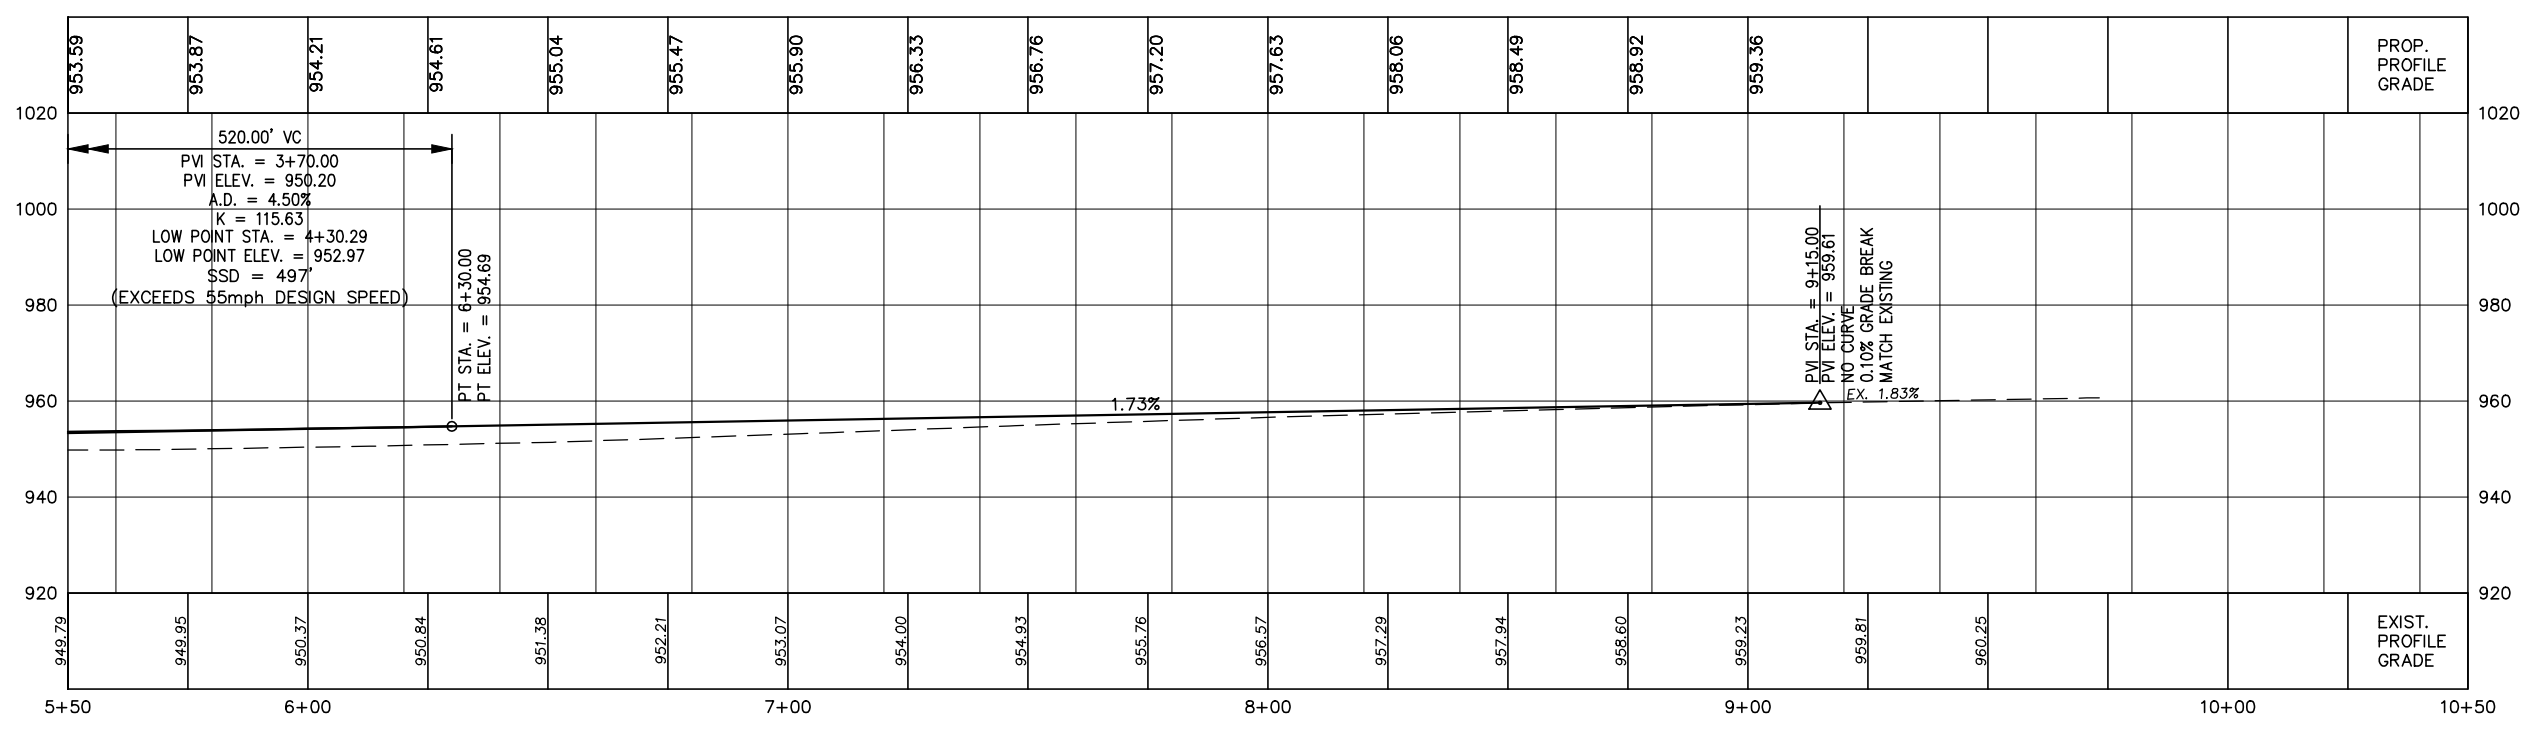

PROFILE

