


p:\gfn\pw.bentley.com\gfn\pw-01\Documents\Projects\58677\87642\landscaping\sheets\87642\_PP001.dgn 9/29/2022 12:34:59 PM pkeiffer

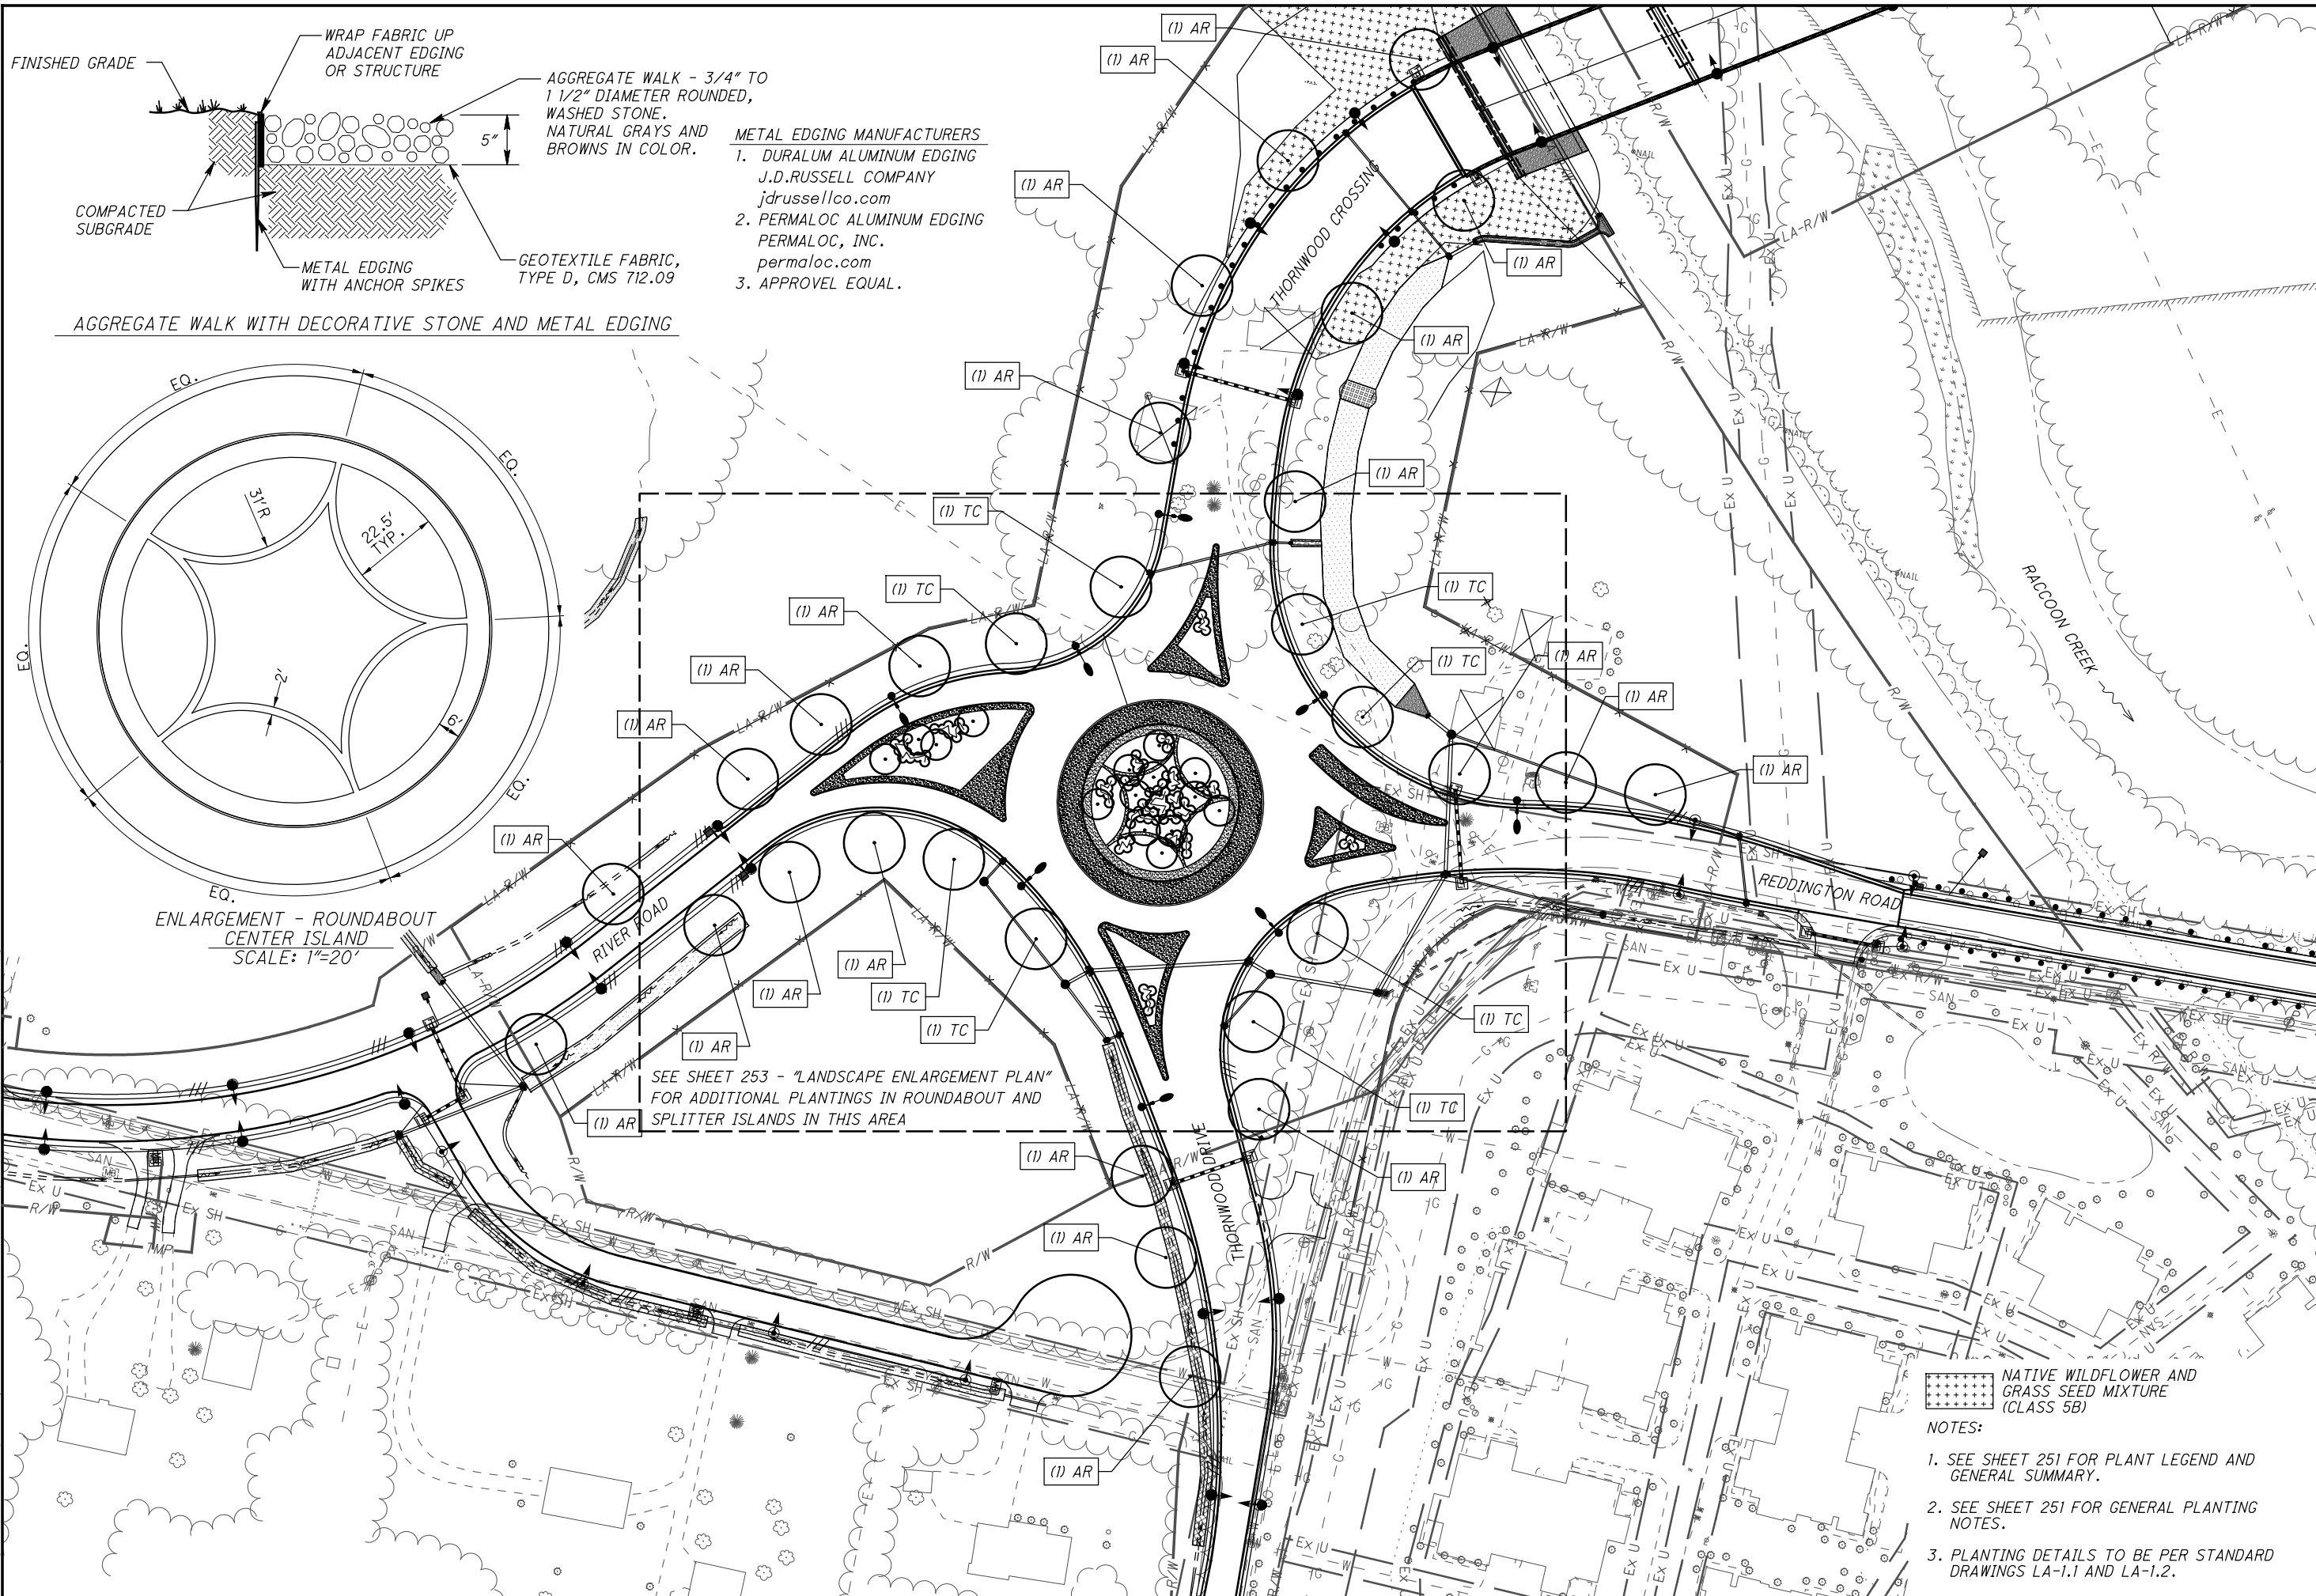


AGGREGATE WALK WITH DECORATIVE STONE AND METAL EDGING

ENLARGEMENT - ROUNDABOUT CENTER ISLAND SCALE: 1"=20'

METAL EDGING MANUFACTURERS  
1. DURALUM ALUMINUM EDGING  
J.D.RUSSELL COMPANY  
jdrussellco.com  
2. PERMALOC ALUMINUM EDGING  
PERMALOC, INC.  
permaloc.com  
3. APPROVEL EQUAL.

SEE SHEET 253 - "LANDSCAPE ENLARGEMENT PLAN"  
FOR ADDITIONAL PLANTINGS IN ROUNDABOUT AND  
SPLITTER ISLANDS IN THIS AREA

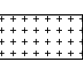-  NATIVE WILDFLOWER AND GRASS SEED MIXTURE (CLASS 5B)
- NOTES:
1. SEE SHEET 251 FOR PLANT LEGEND AND GENERAL SUMMARY.
  2. SEE SHEET 251 FOR GENERAL PLANTING NOTES.
  3. PLANTING DETAILS TO BE PER STANDARD DRAWINGS LA-1.1 AND LA-1.2.



OVERALL LANDSCAPE PLAN

LIC-THORNWOOD CROSSING