

FED. RD. DIST. NO.	STATE	FED AID PROJECT	FISCAL YEAR
10	OHIO		

7
5

S.H. (I.C.H) No. 541 SEG. A
LORAIN CO.



STATE OF OHIO
DEPARTMENT OF HIGHWAYS
MALLET CREEK-BAY VILLAGE ROAD
STATE HIGHWAY (I.G.H) NO. 541 SEG. A. PET. NO. 6013
LORAIN COUNTY
COLUMBIA TWP. MCH. 1928
(BRIDGES & CULVERTS ONLY)

INDEX

Title Page	Page 1
Plans	" 2, 3, 4
Summary Sheet	" 5



CONVENTIONAL SIGNS

State Line	-----
County Line	-----
Township Line	-----
Section Line	-----
Property line not fenced	-----
Center Line	o-----o
City or Village Line	-----
Fence	TTTTT
Telephone or Telegraph	TTTTT
Steam railroad	-----
Electric Line	-----
Drain pipe new	-----
Drain pipe, old	-----
Guard rail	-----

We, the Commissioners of Lorain County hereby approve these plans and certify that the right-of-way 60 ft. wide is available for the construction maintenance and repair of the above highway.

W. B. Richmond
C. D. Murray
George Rhoads

Date: _____ County Commissioners.

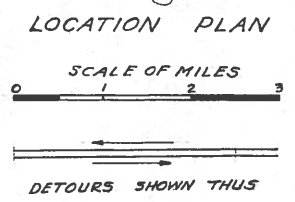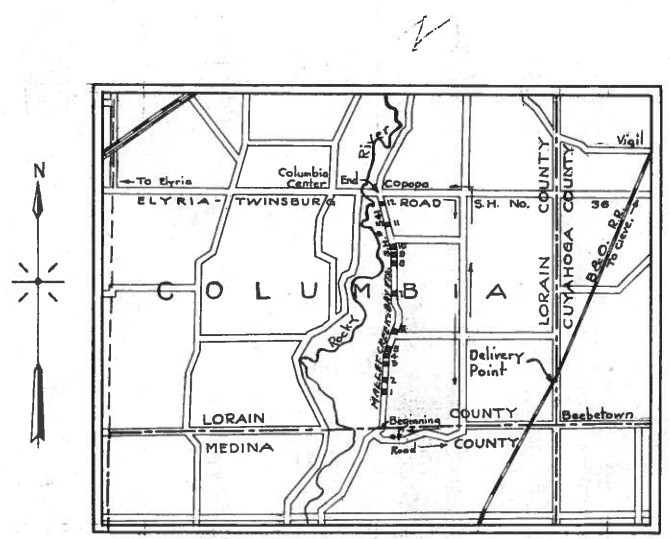

SCALE
1" = 5'


The Standard Specifications of the State Highway Department of Ohio in force on date of contract will govern these plans.

I hereby approve these plans and declare that where the making of this improvement will require the closing to traffic of the highway, detour will be provided and maintained as shown on the plan and estimate.


- Approved: [Signature]
Date, 3-19-28 Resident District Deputy Director.
- Approved: [Signature]
Date, 3/21/28 Resident Division Deputy Director.
- Approved: [Signature]
Date, 4-26-28 Chief Asst Director Chief Engineer.
- Approved: [Signature]
Date, 4-26-28 State Highway Director.
- Approved: [Signature]
Date, 4/24/28 Deputy Director.
- Approved: _____
Date, _____ Deputy Director.
- Approved: _____
Date, _____ Deputy Director.
- Approved: _____
Date, _____ Deputy Director.

CONSTRUCTION BUREAU
AUG 29 1955
GROUND PHOTOLAB

No. 6

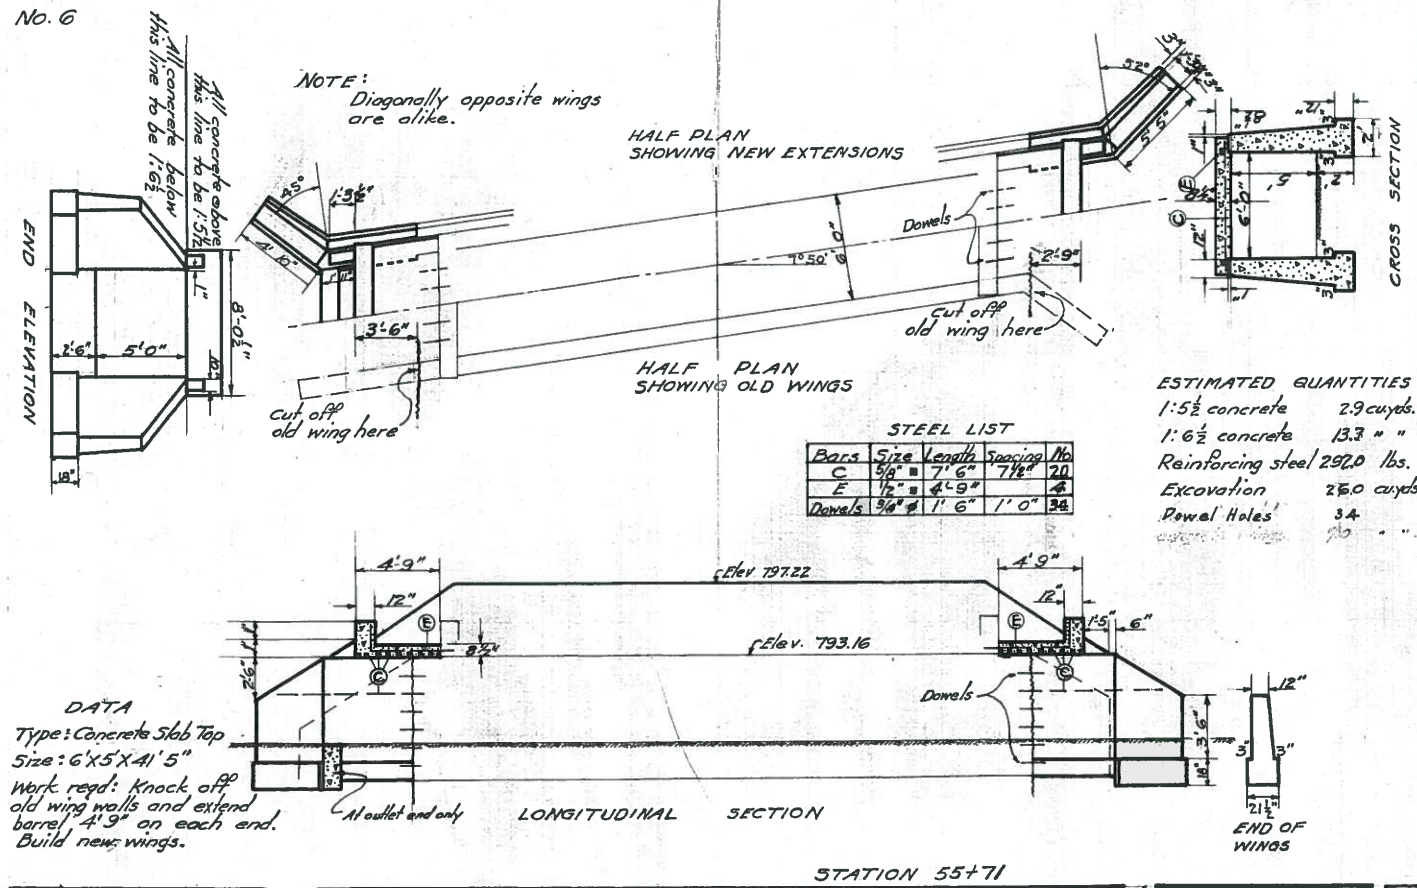

No. 8

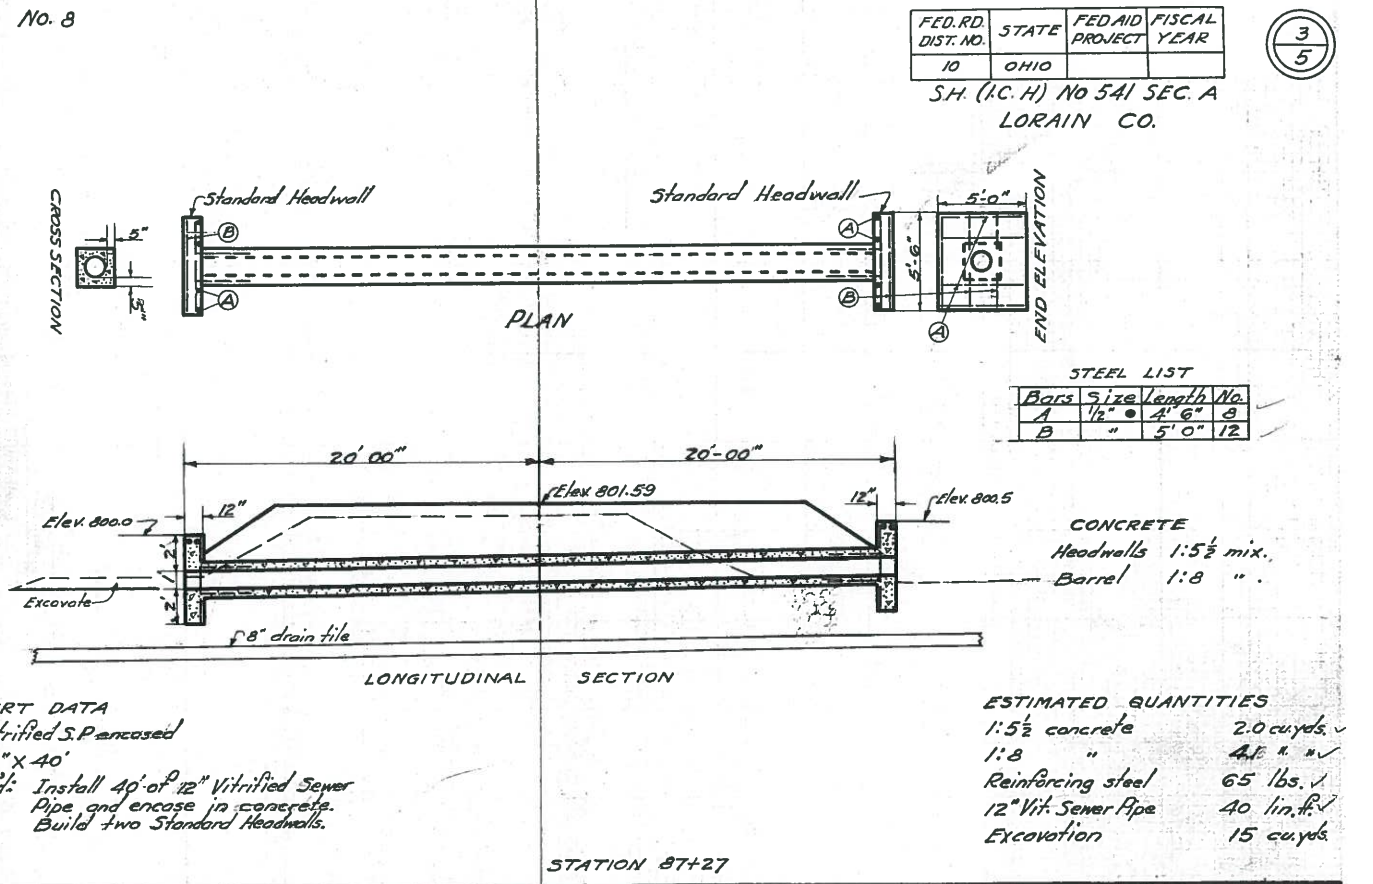


FED. RD. DIST. NO.	STATE	FED. AID PROJECT	FISCAL YEAR
10	OHIO		


S.H. (I.C. H) No 541 SEC. A
LORAIN CO.

3
5

No. 7

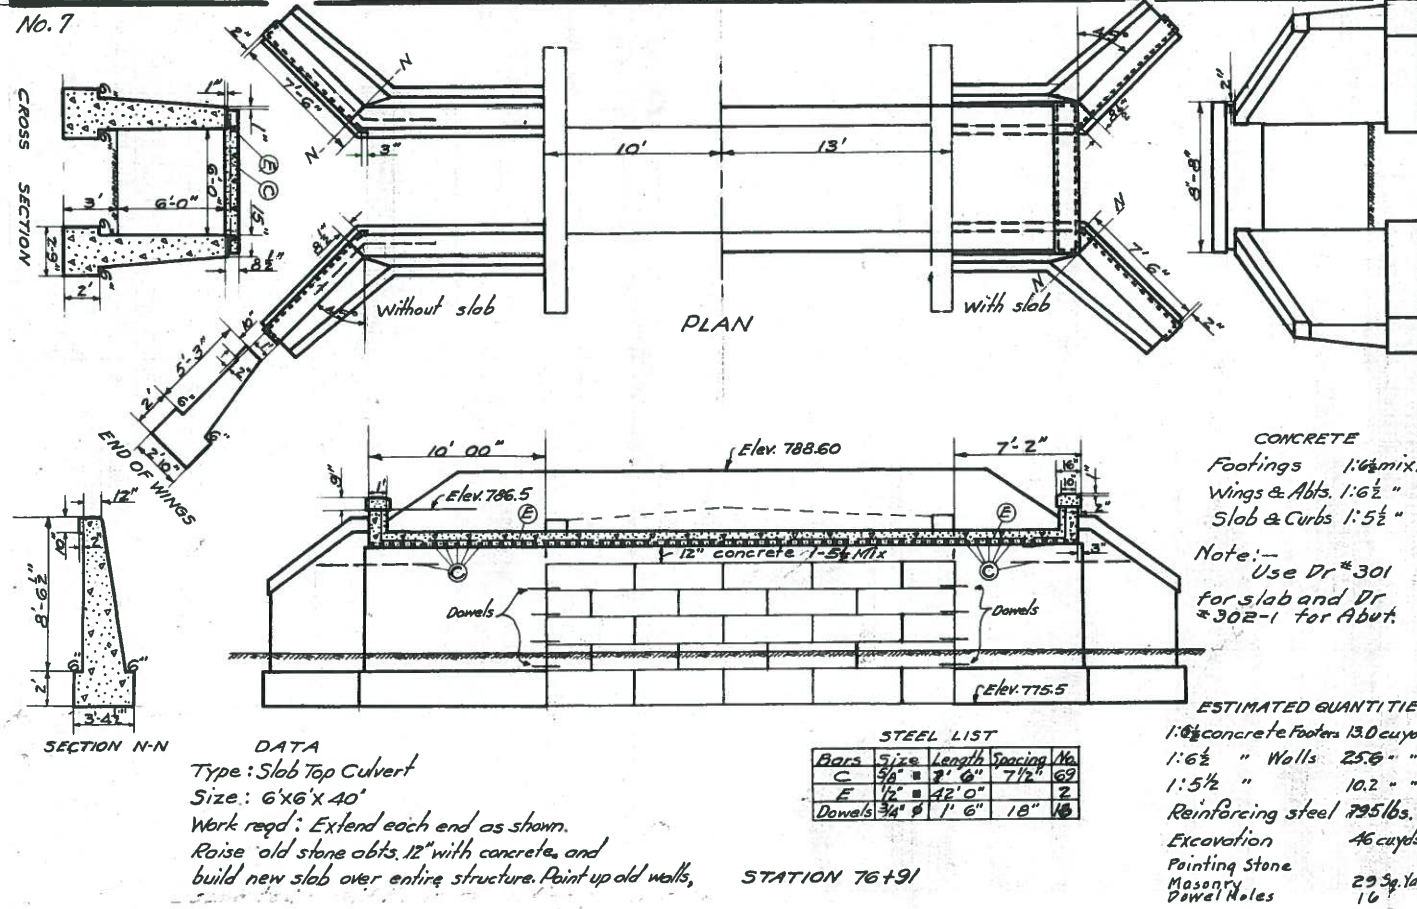

No. 9

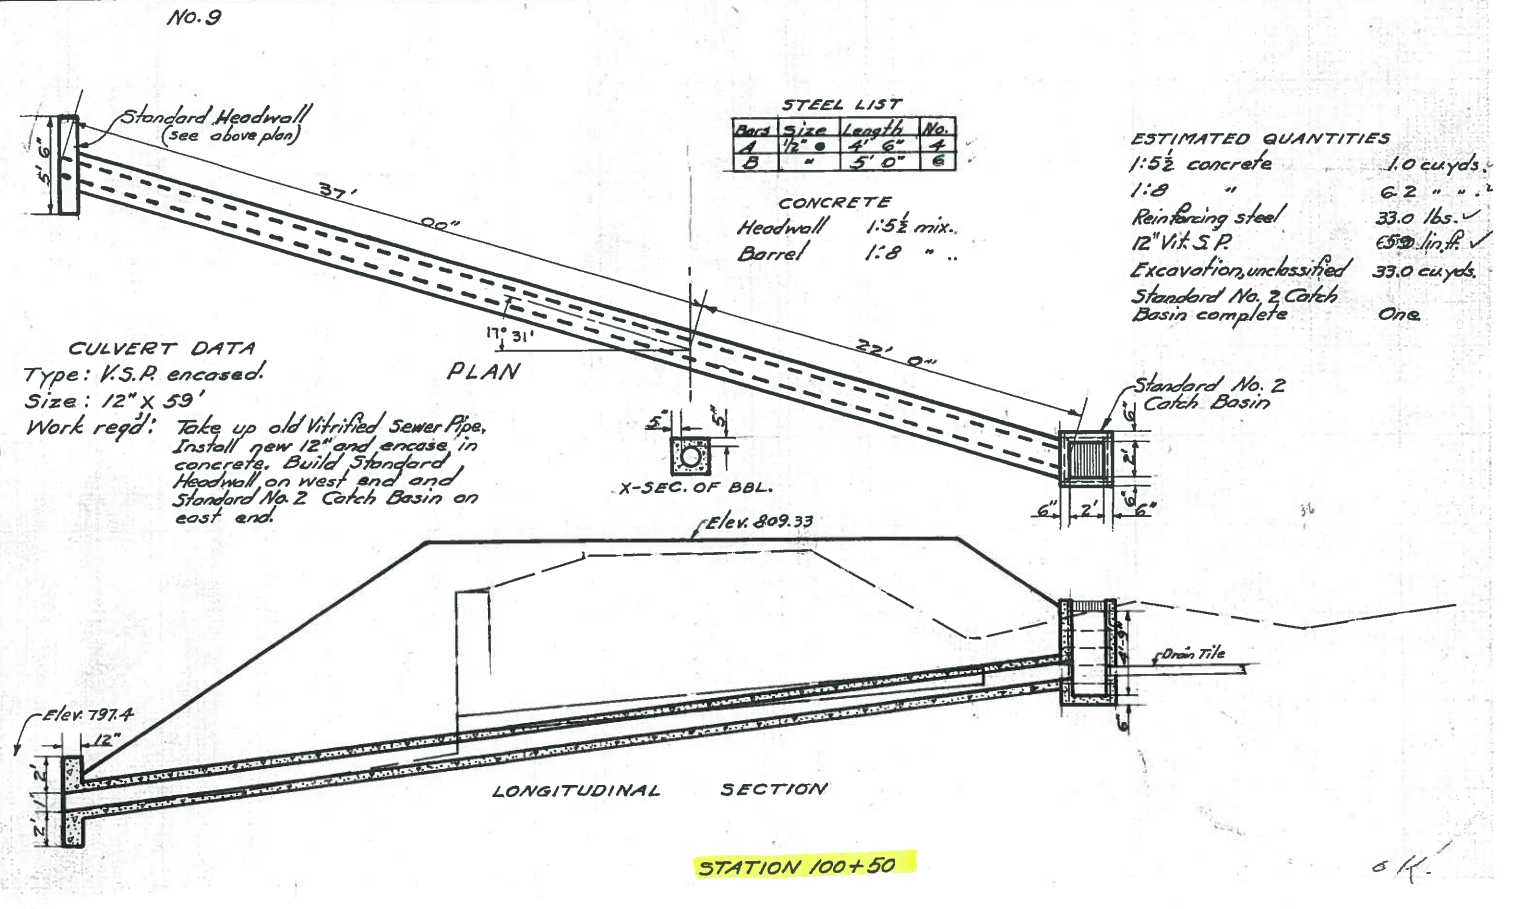

FED. DIST. NO.	RD. STATE	FED. AID PROJECT	FISCAL YEAR
10	OHIO		

S. H. (I.C.H.) NO. 541 SEC. A.
LORAIN COUNTY

